



PLAN SHOWING THE PROPOSED CONSTRUCTION OF SHOPPING COMPLEX IN
D.No: 88,90,92,94,96,98,100 & 102, IN SY.NO: 236/9, C.T.H ROAD,
OF V.NO: 20, TIRUNINRAVUR VILLAGE & SELECTION GRADE TOWN
PANCHAYAT LIMIT, POONAMALLEE TALUK, TIRUVALLUR DISTRICT.


AREA STATEMENT
 AREA OF SITE : 18.53 CENTS
 (8072 SQFE) (750-190)
 PLINTH AREA OF PROJE. 1960 SQFE
BUILDING CHANNEL
 C.No. D1/2229/2004
 PILOT COVERAGE: 24.3%
 Scrutin Plan I / Revised Plan
 P. A. I. 41304
 A.P. D.P.

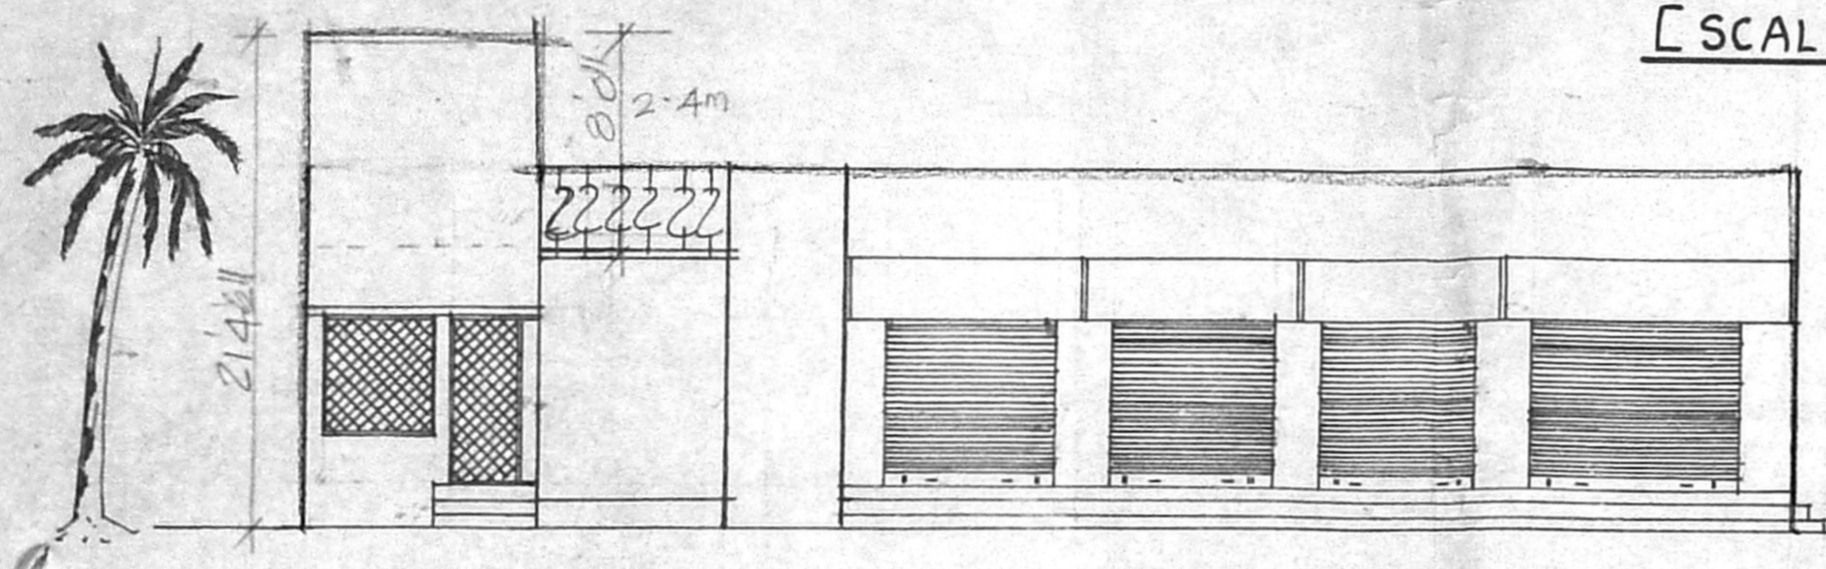

ELEVATION

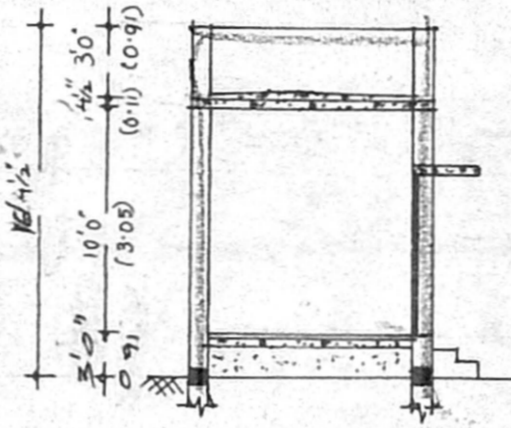


SECTION AT AA

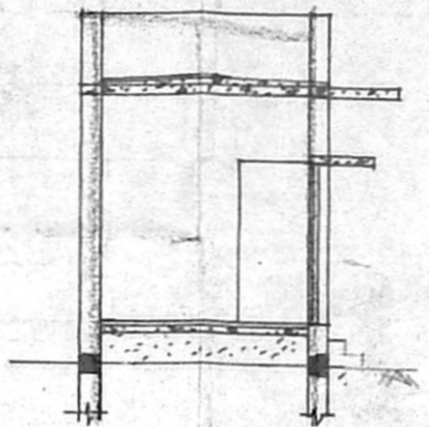

SECTION AT BB

KEY PLAN
NOT TO SCALE

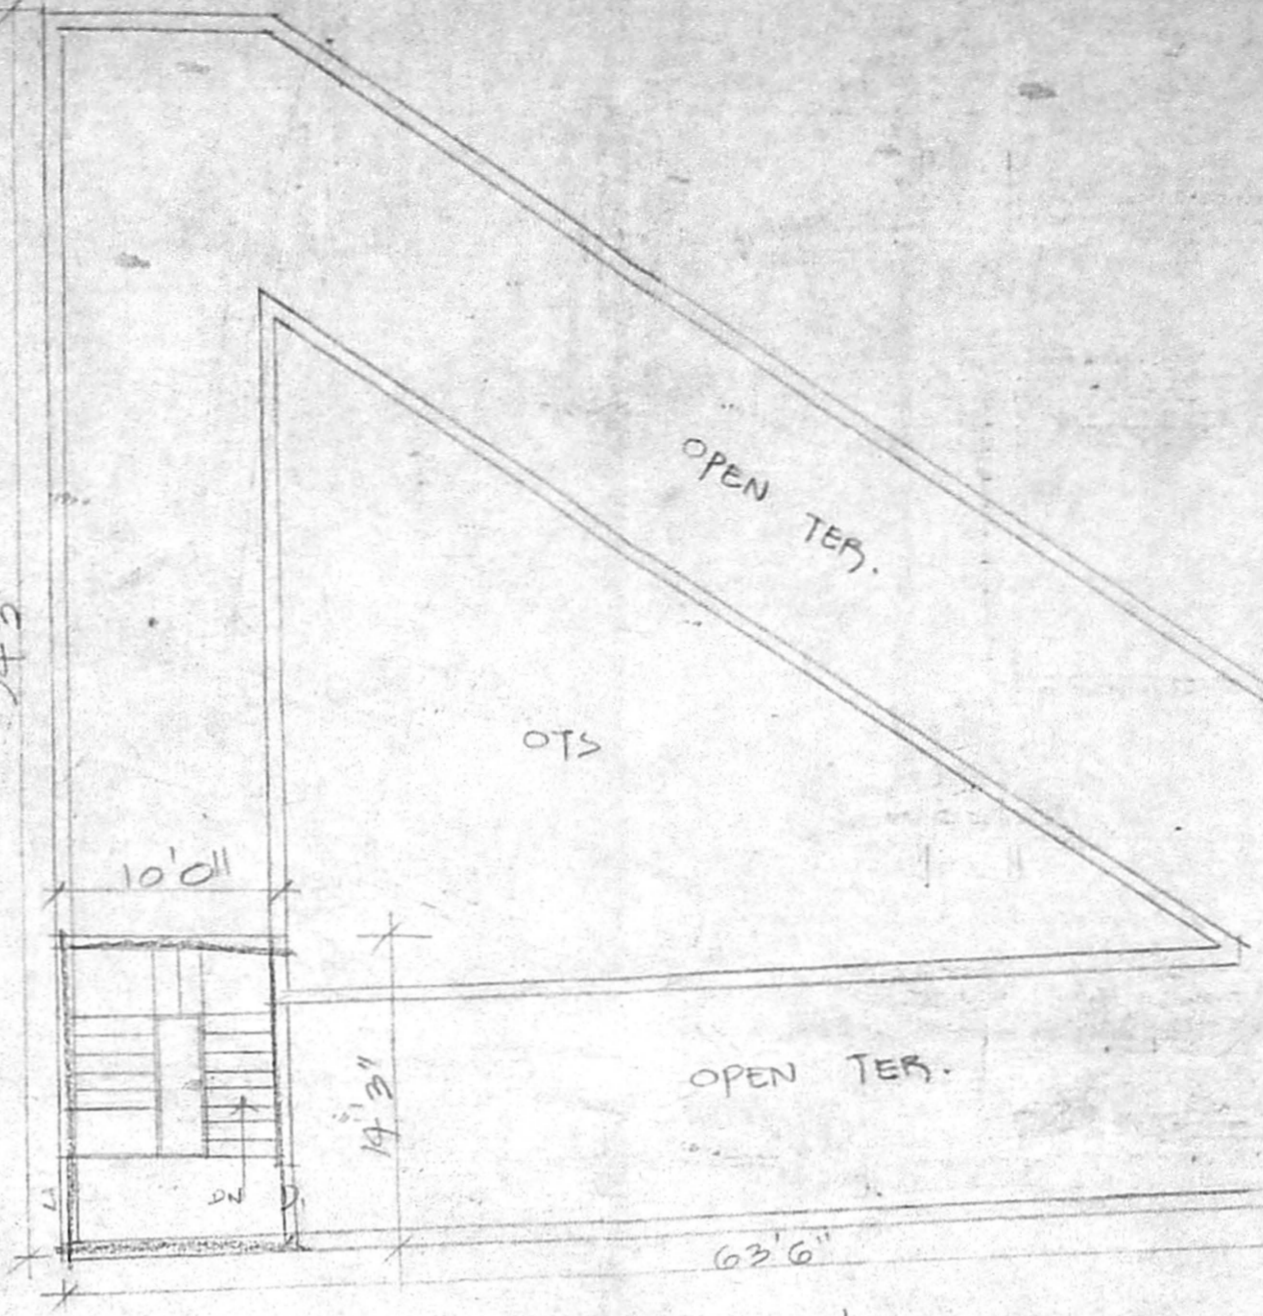


TERRACE PLAN

STEEL DOOR DETAILS

R.S	ROLLING SHUTTER	8'0" x 7'0"
R.S1	"	7'0" x 7'0"
R.S2	"	5'0" x 7'0"
R.S3	"	4'0" x 7'0"


OFFICE COPY

1601084/104/2004
 Planning Permit No.
APPROVED
 SUBJECT TO THE CONDITIONS IN
 THIS OFFICE LETTER.
 No. D1/2229/2004-3-2004
 Date: 10-3-2004
 FOR MEMBER SECRETARY
 CHENNAI METROPOLITAN
 DEVELOPMENT AUTHORITY
 CHENNAI - 600 008.

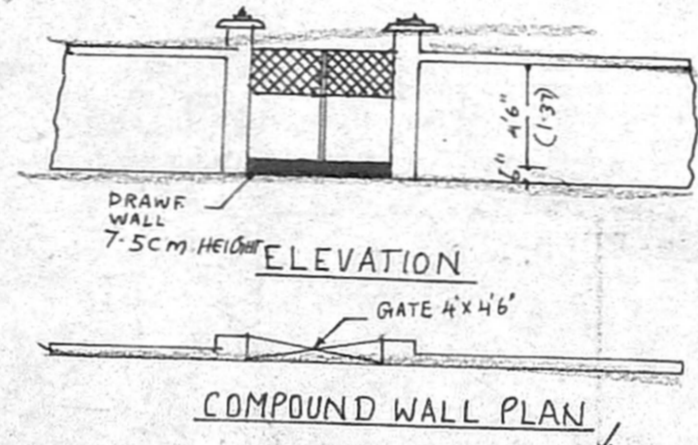


COMPOUND WALL PLAN


**RAIN WATER HARVEST
 PIT 12'0" @ 10'C/C**

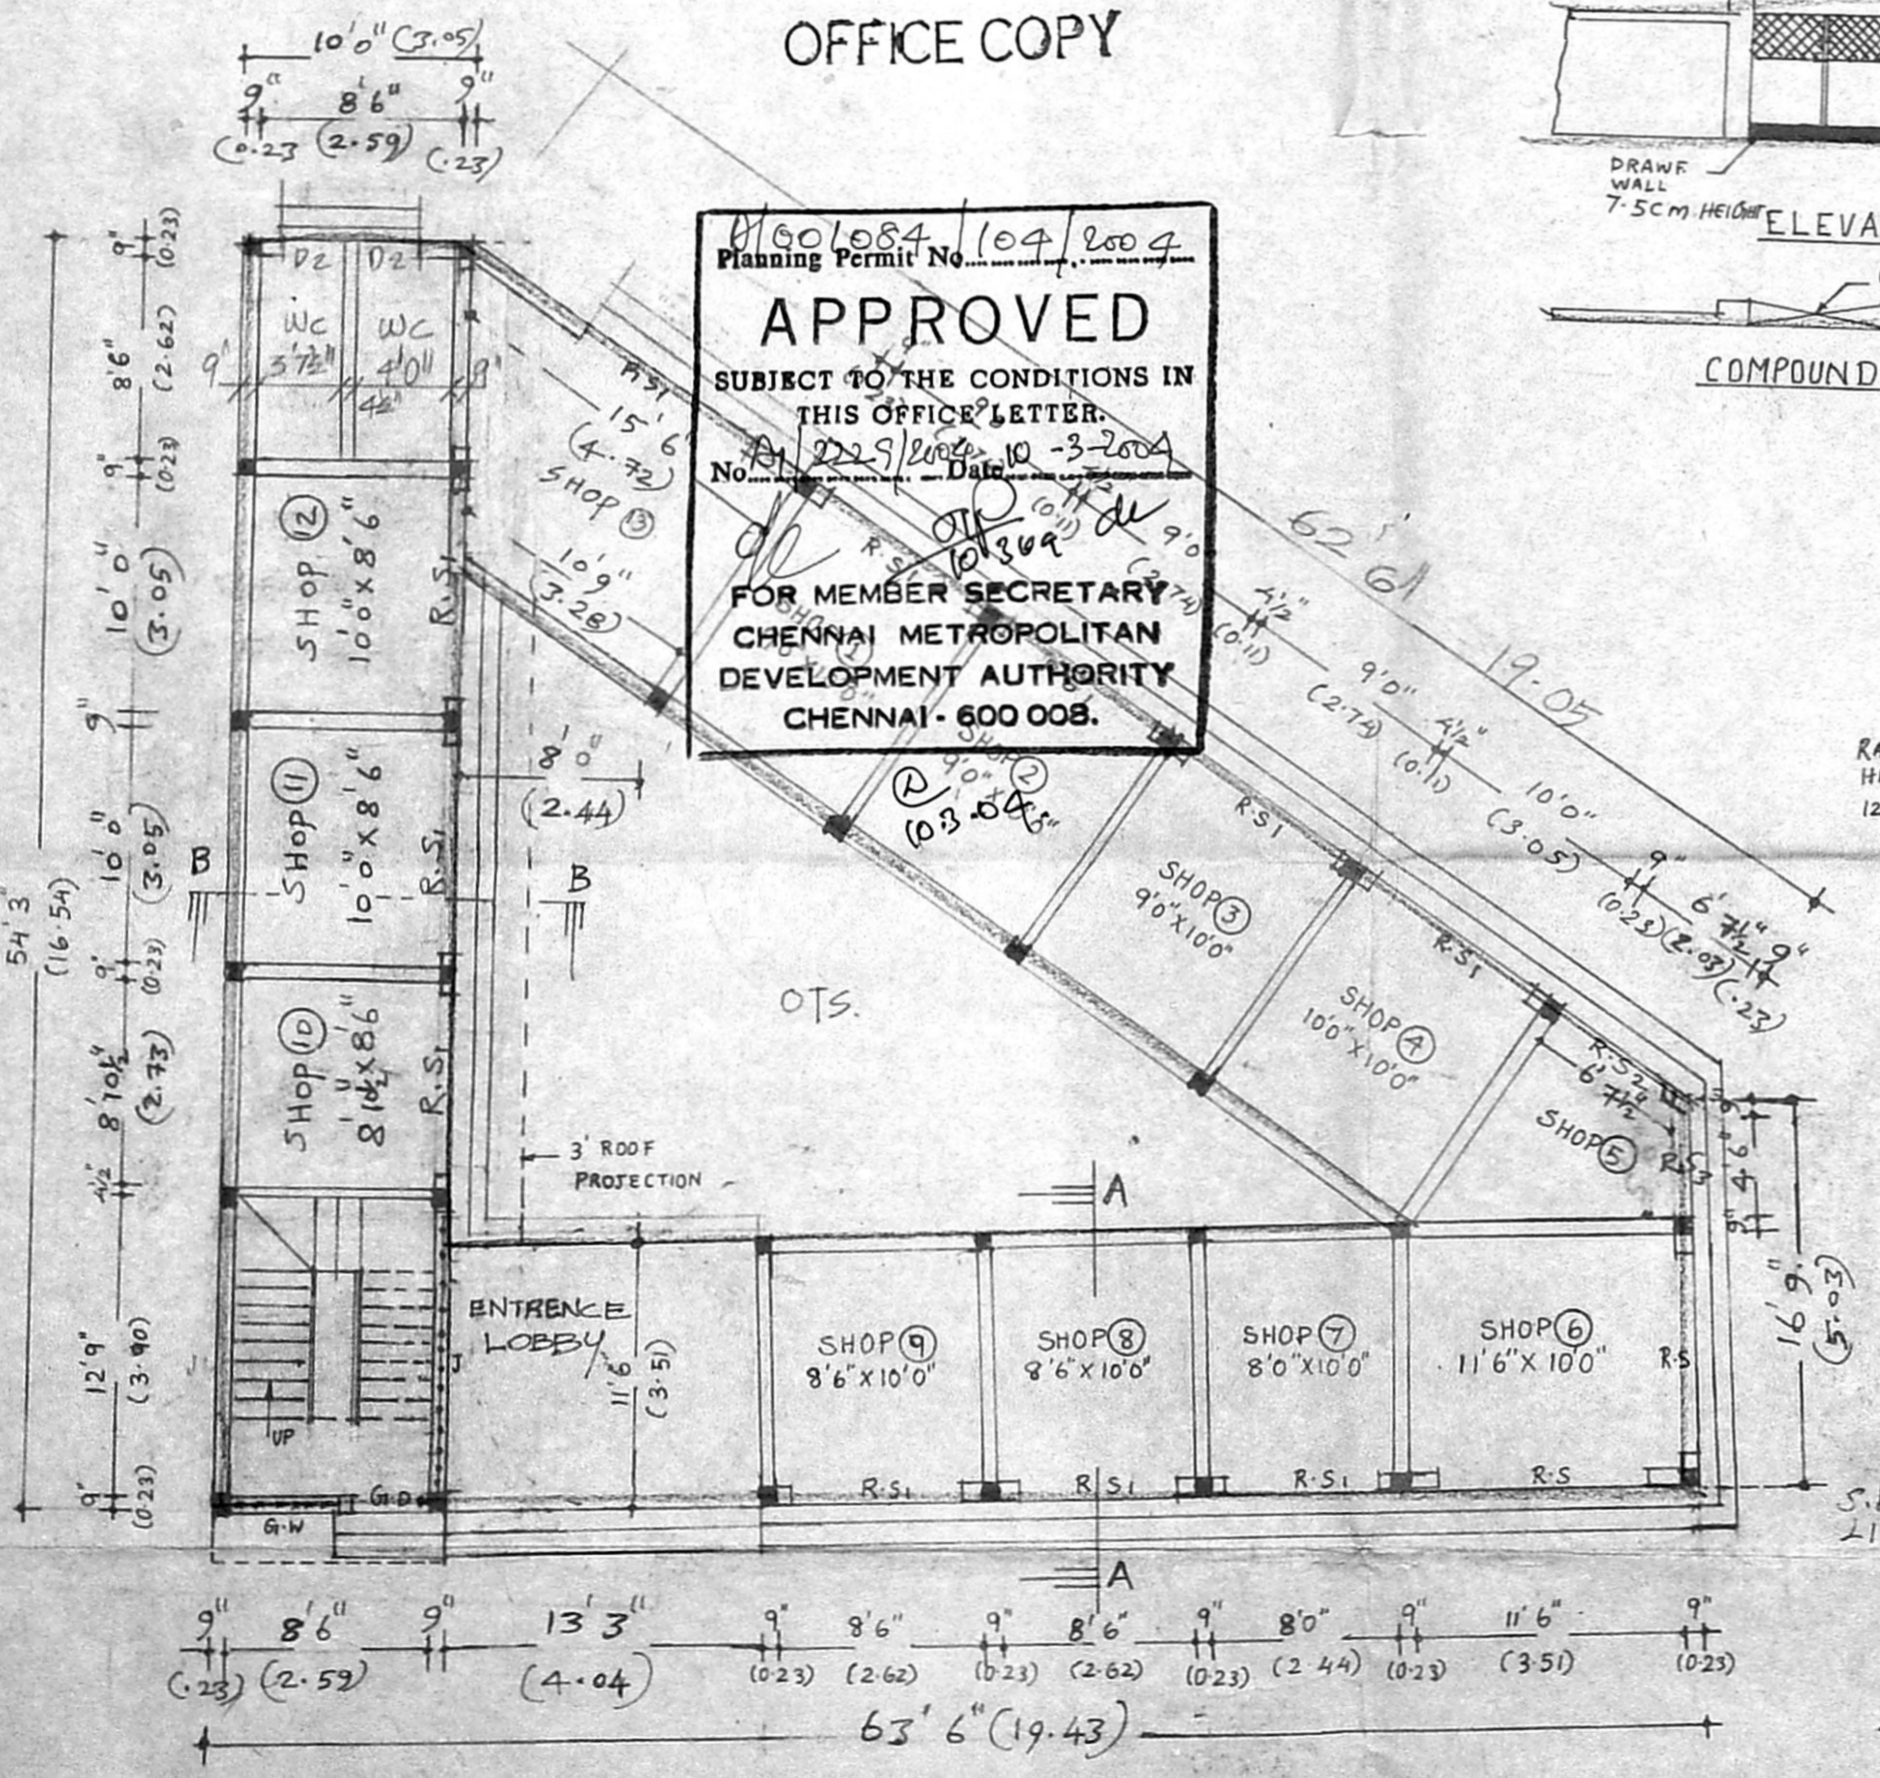


PLAN

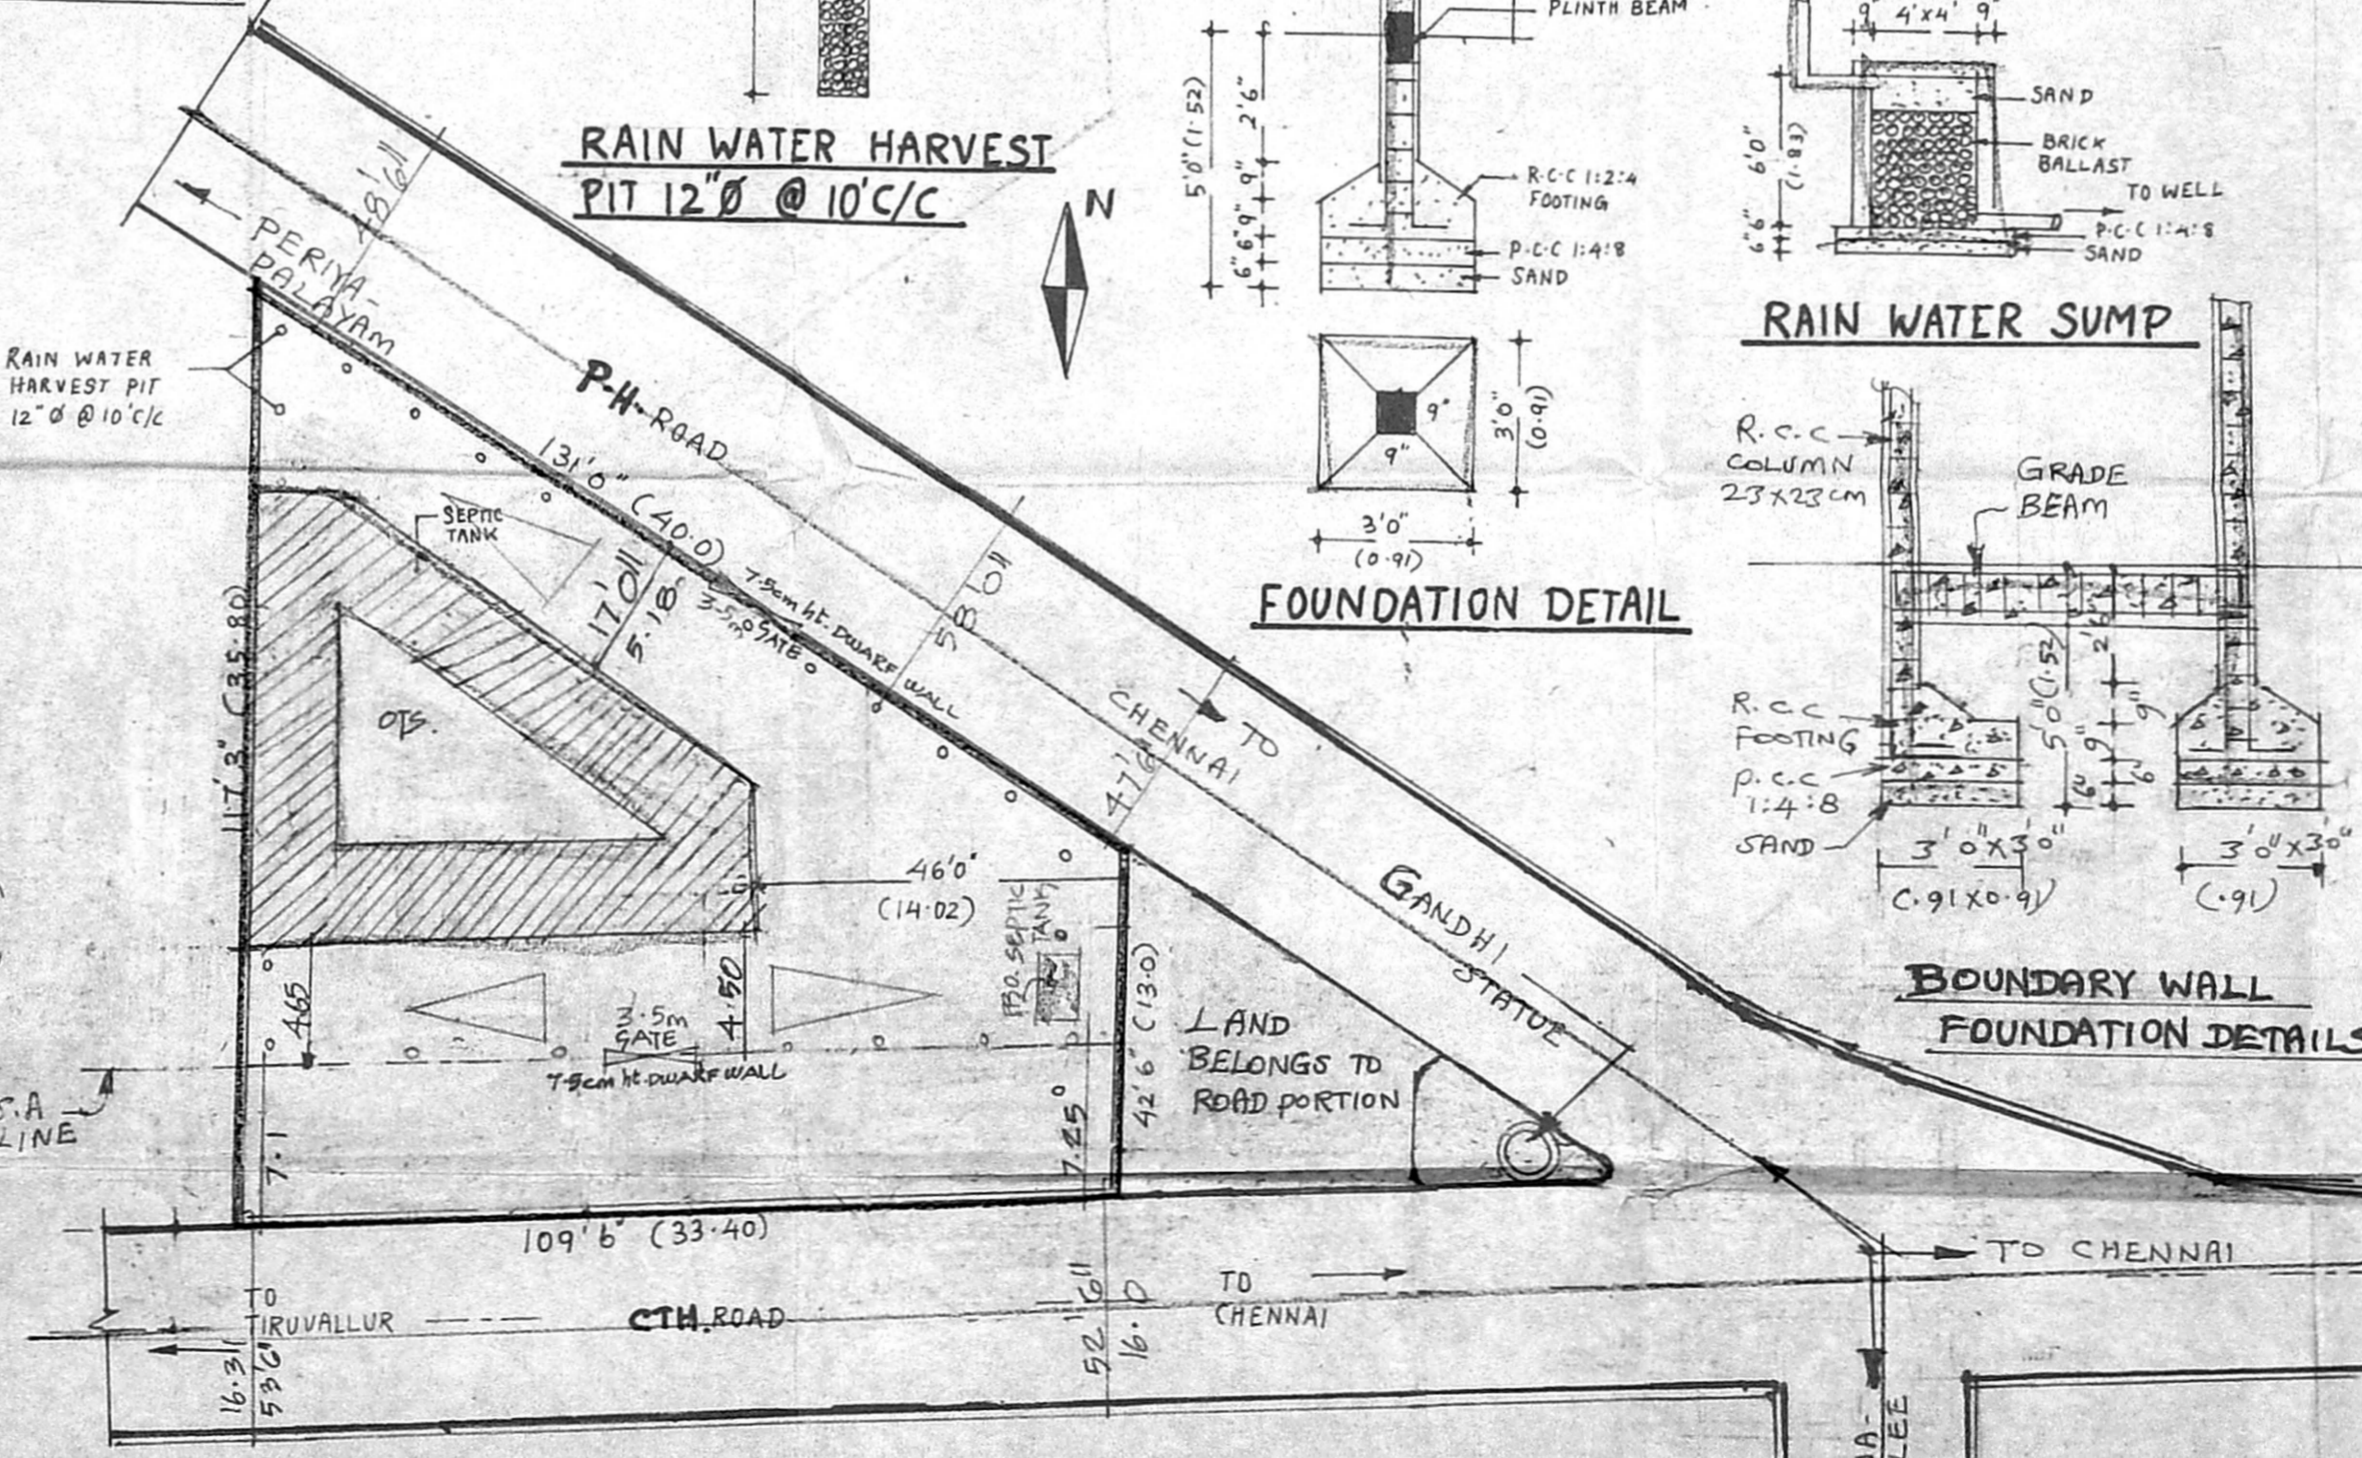


**SITE PLAN
 SCALE - 1:300**

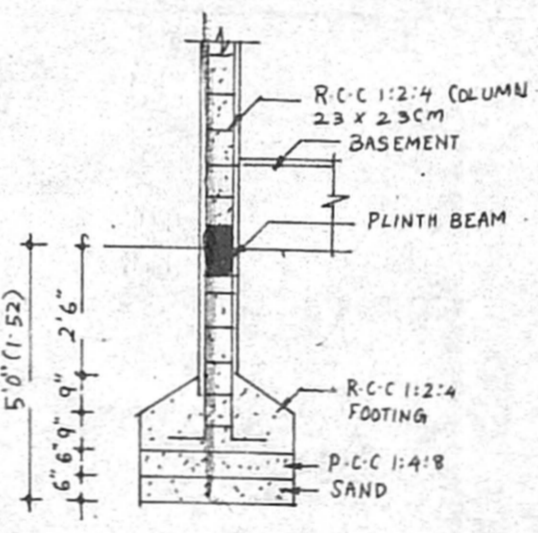

FOUNDATION DETAIL

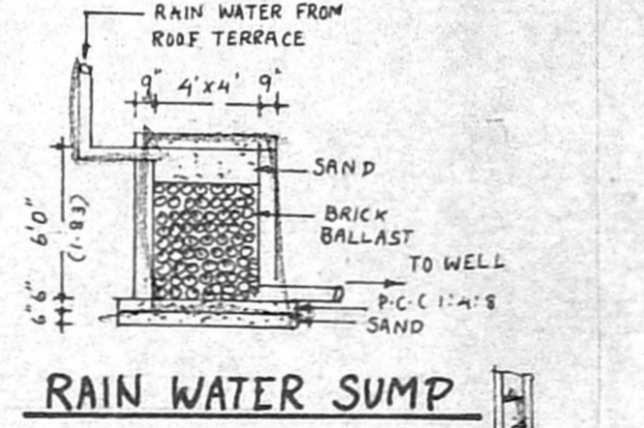

RAIN WATER SUMP

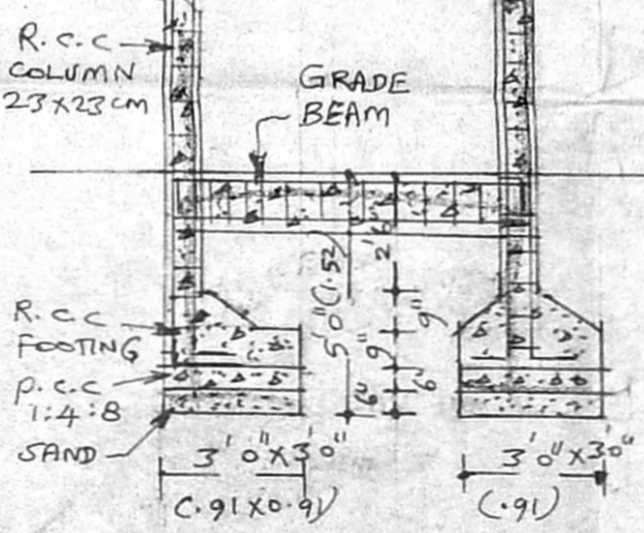

**BOUNDARY WALL
 FOUNDATION DETAILS**

SCHEDULE OF JOINERIES

M.D	MAIN DOOR	3'3" x 7'0"
D1	CW DOOR	3'0" x 7'0"
D2	"	2'6" x 7'0"
W	GLAZED WINDOW	4'6" x 4'0"
W1	"	3'0" x 4'0"
W2	"	3'0" x 2'6"
V	VENTILATOR	2'0" x 1'6"

SPECIFICATION
 FOUNDATION: R.C.C 1:2:4 OVER P.C.C 1:4:8 OVER SAND FILLING
 PLINTH BEAM & COLUMN: R.C.C 1:2:4
 BASEMENT & SUPER STRUCTURE: B.W IN CM 1:5
 ROOFING: R.C.C ROOF SLAB 1:2:4, 12 CM TK & WEATHERING COURSE
 PLASTERING: CM 1:4, 10 MM TK
 FLOORING: P.C.C 1:4:8, 10 CM TK & FINISHED WITH CM 1:4, 10 MM TK
 JOINERIES: 1ST CLASS WOOD WORK

LEGEND

PROPOSAL	—
EXISTING ROAD	—
BOUNDARY OF SITE	—

R. Murugesan
 OWNER: MR. R. MURUGESAN

DRAWING SHEET NO: (1)

S. ATHYANAN, B.E.,
 Class-I, Licensed Surveyor - No. 192
 Corporation of Chennai
 5, Nathamuni Street, T. Nagar,
 Chennai - 17 Phone: 2815 0524
 Mobile: 91038340
LICENSED SURVEYOR