




FRONT ELEVATION

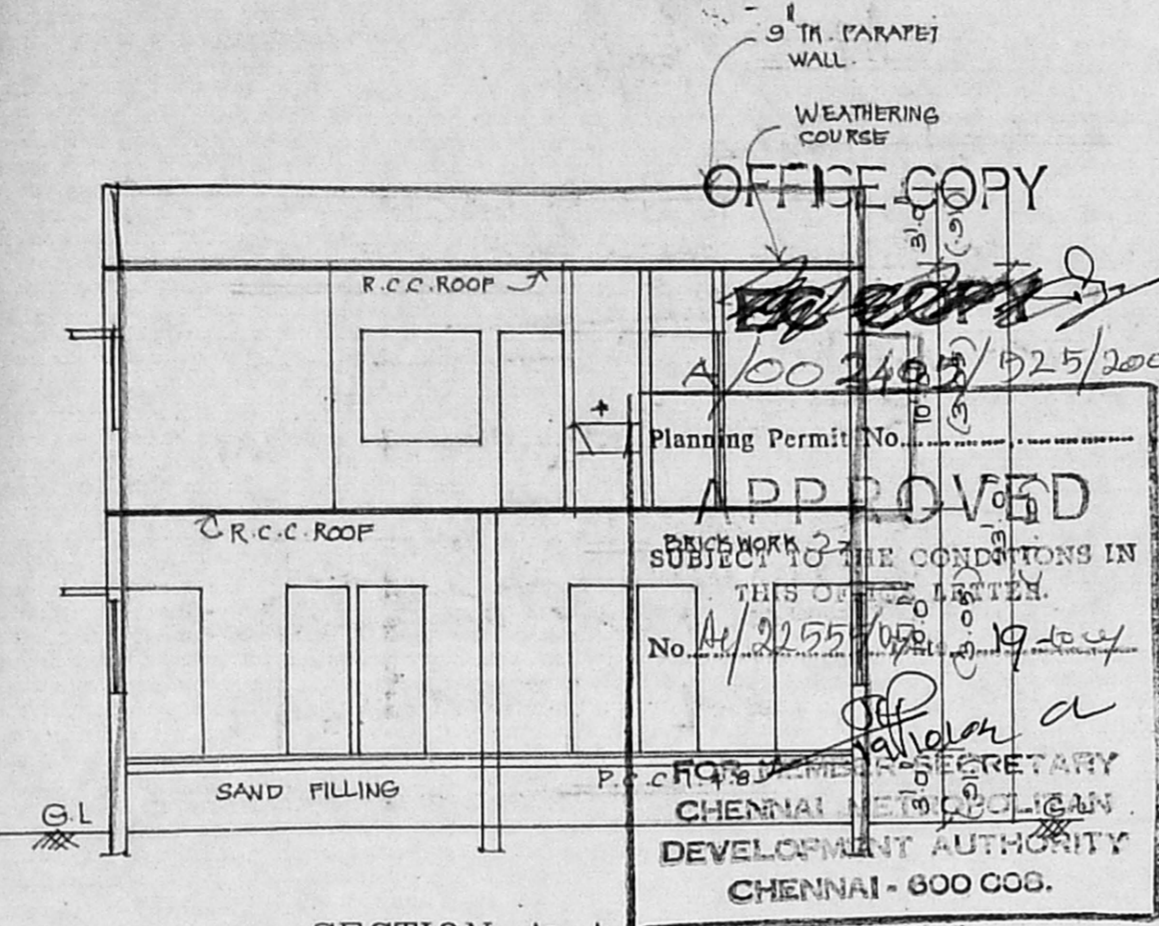

SECTION A-A

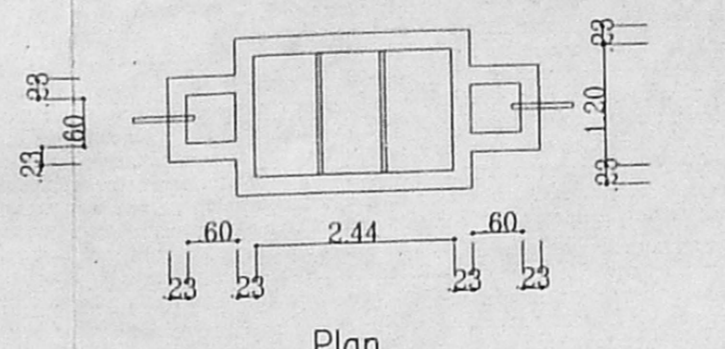


Plan.

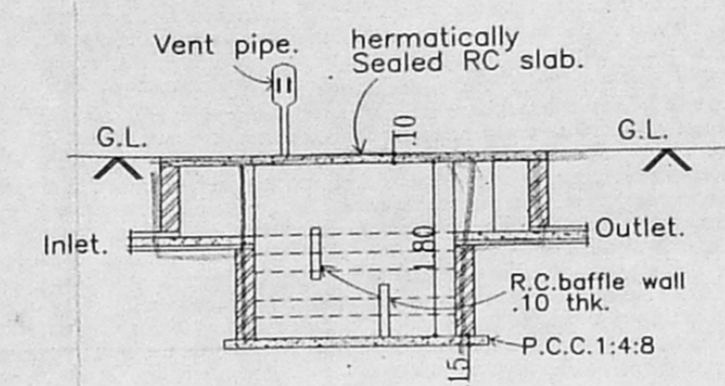


Section.

Septic Tank Detail.

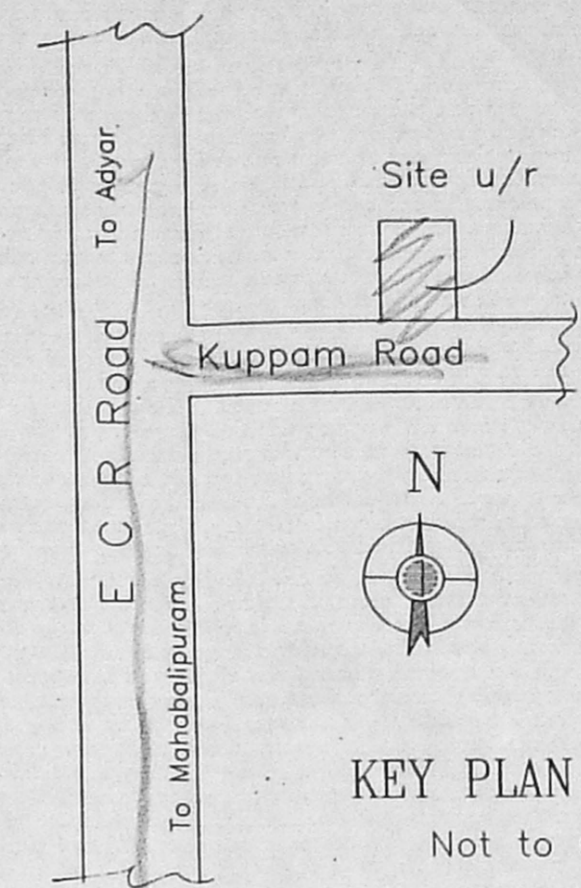


KEY PLAN


Not to scale

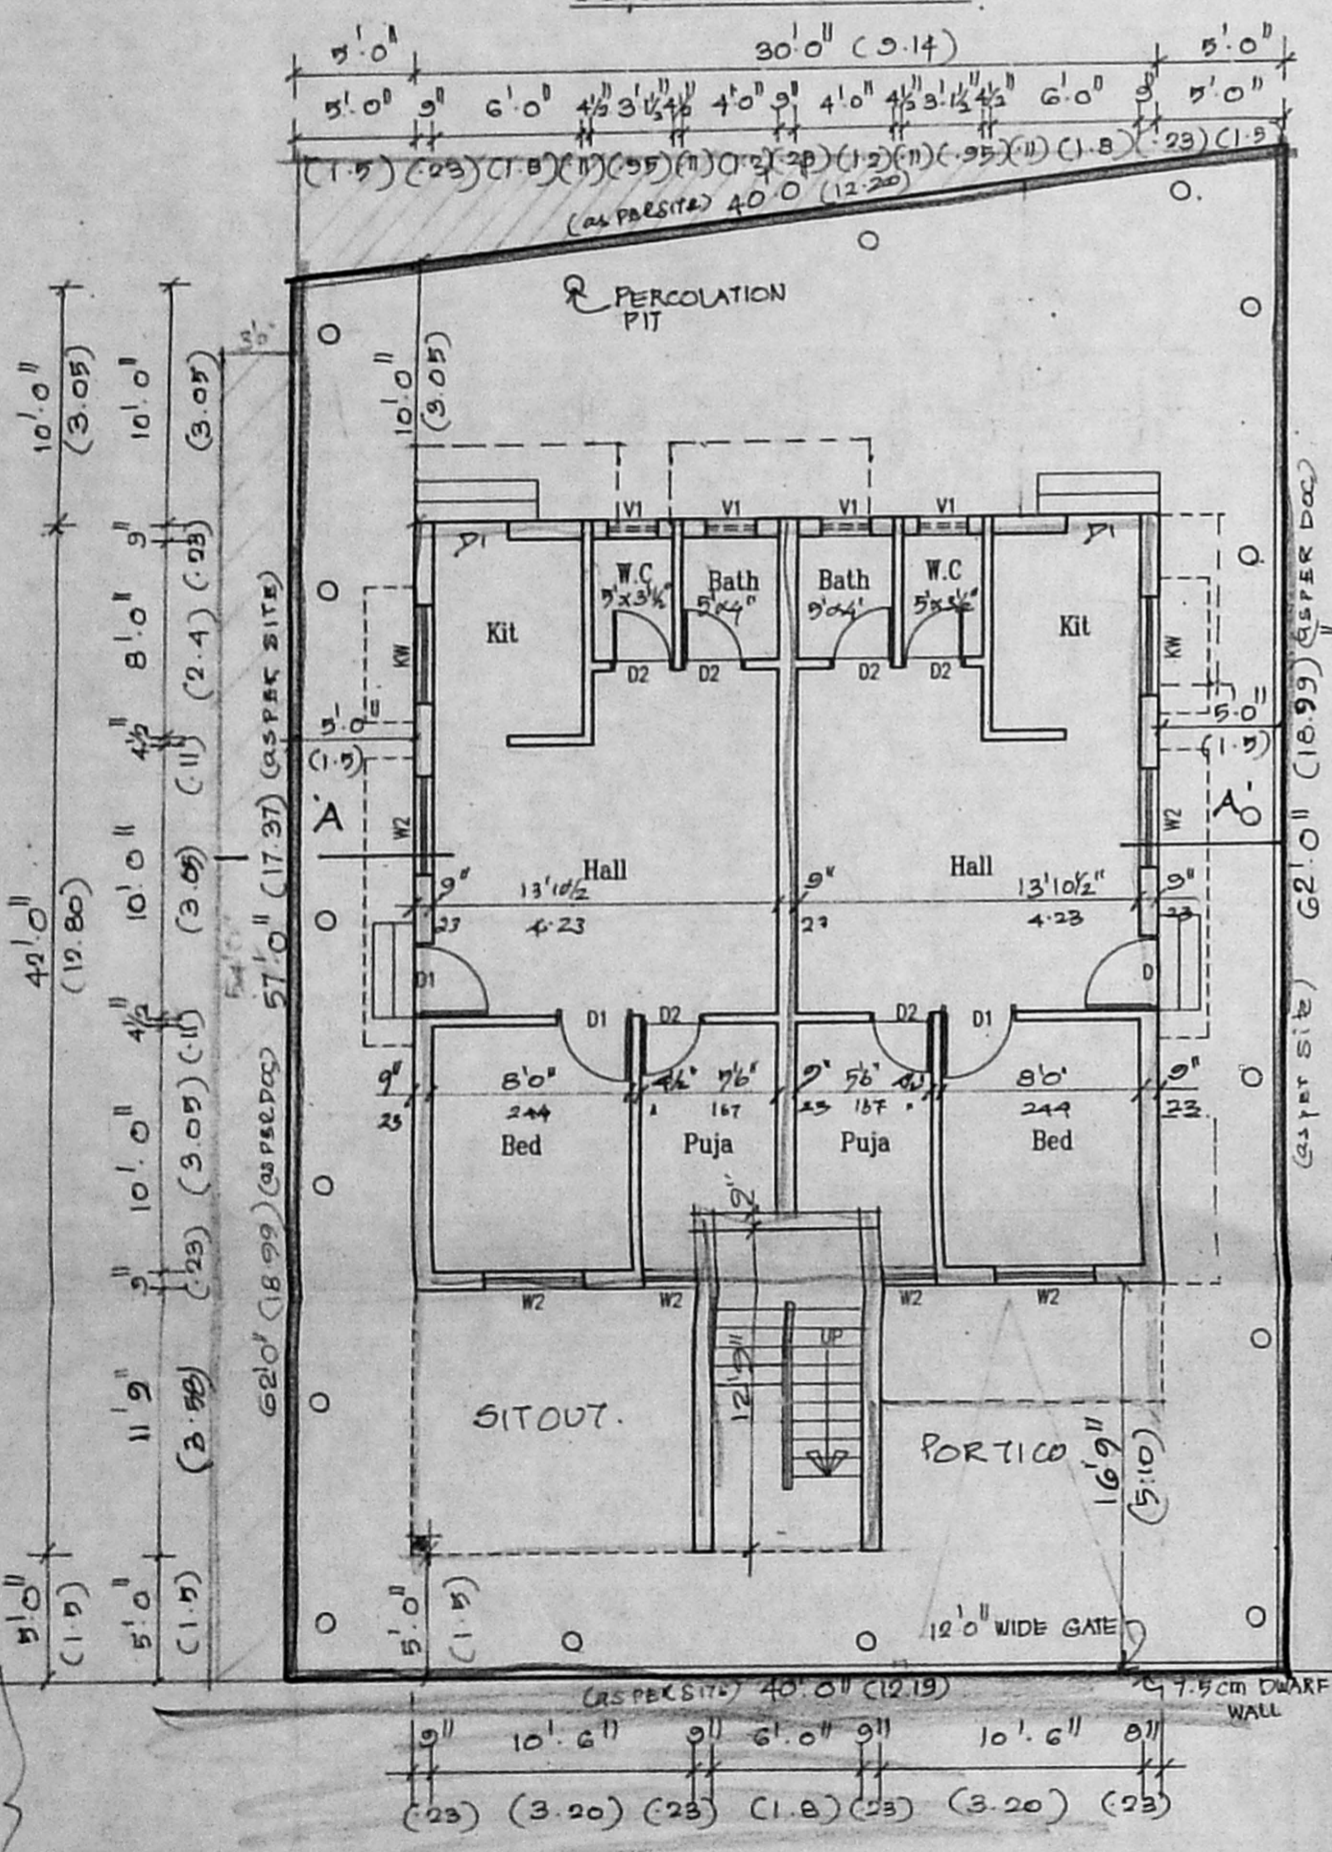


SITE/GROUND FLOOR PLAN

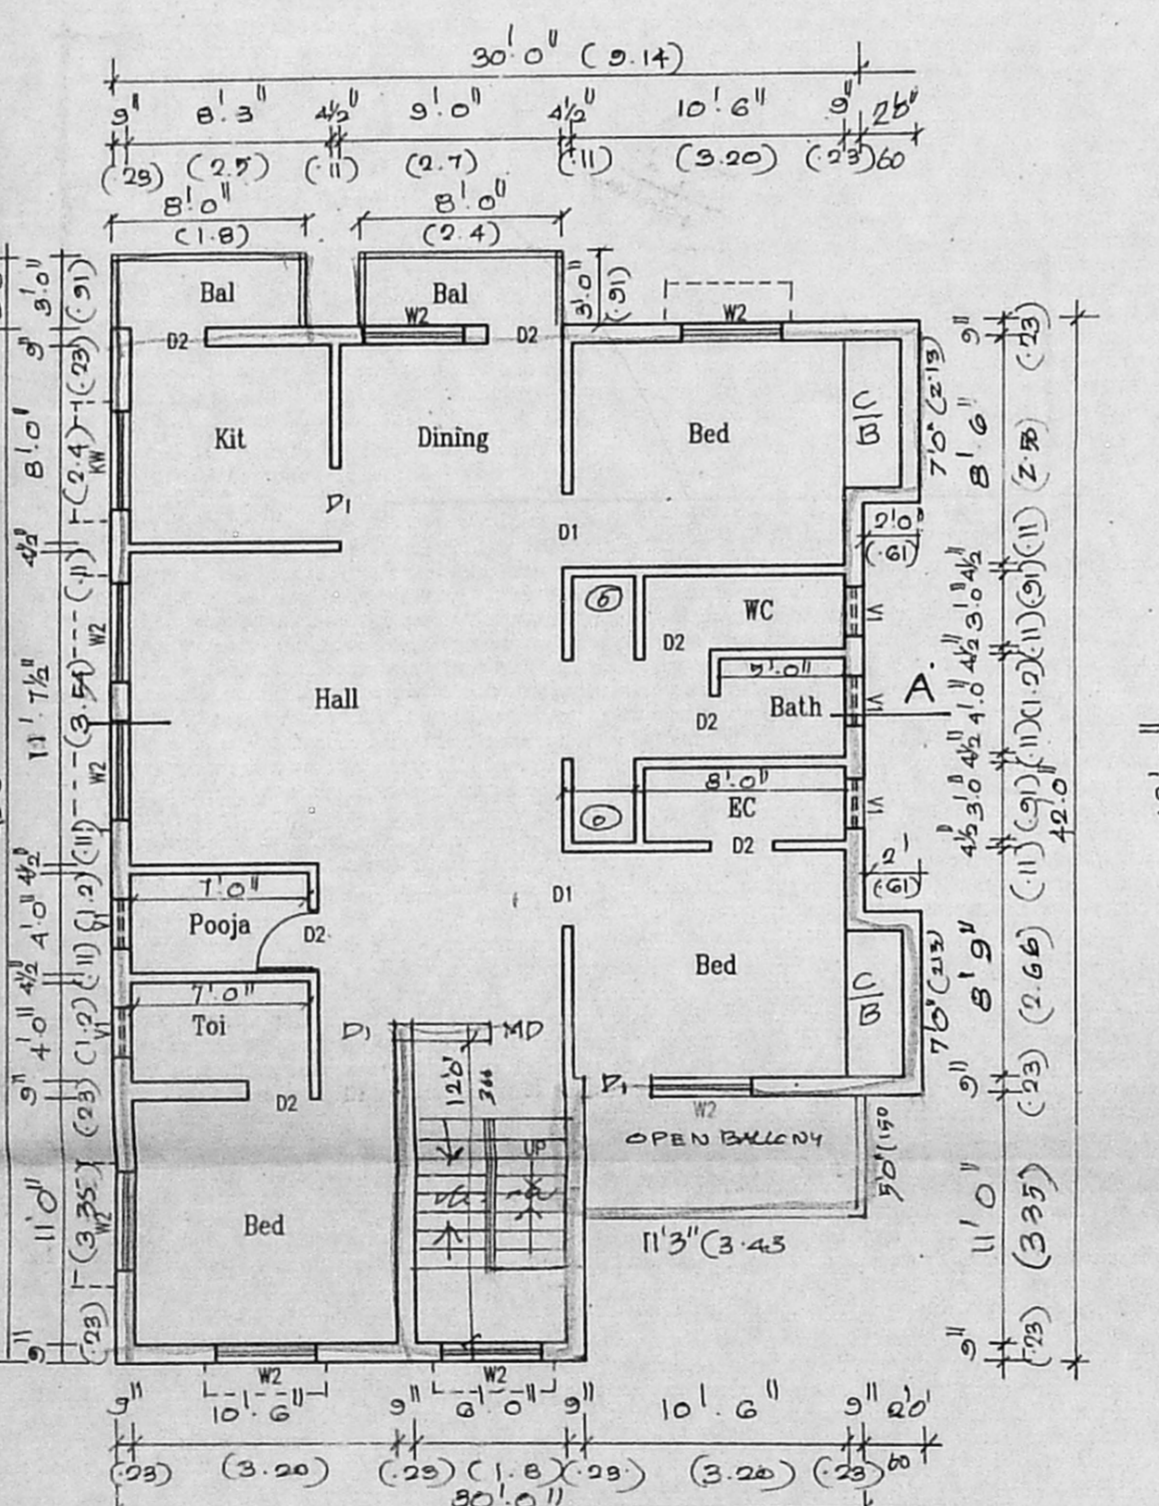


FIRST FLOOR PLAN

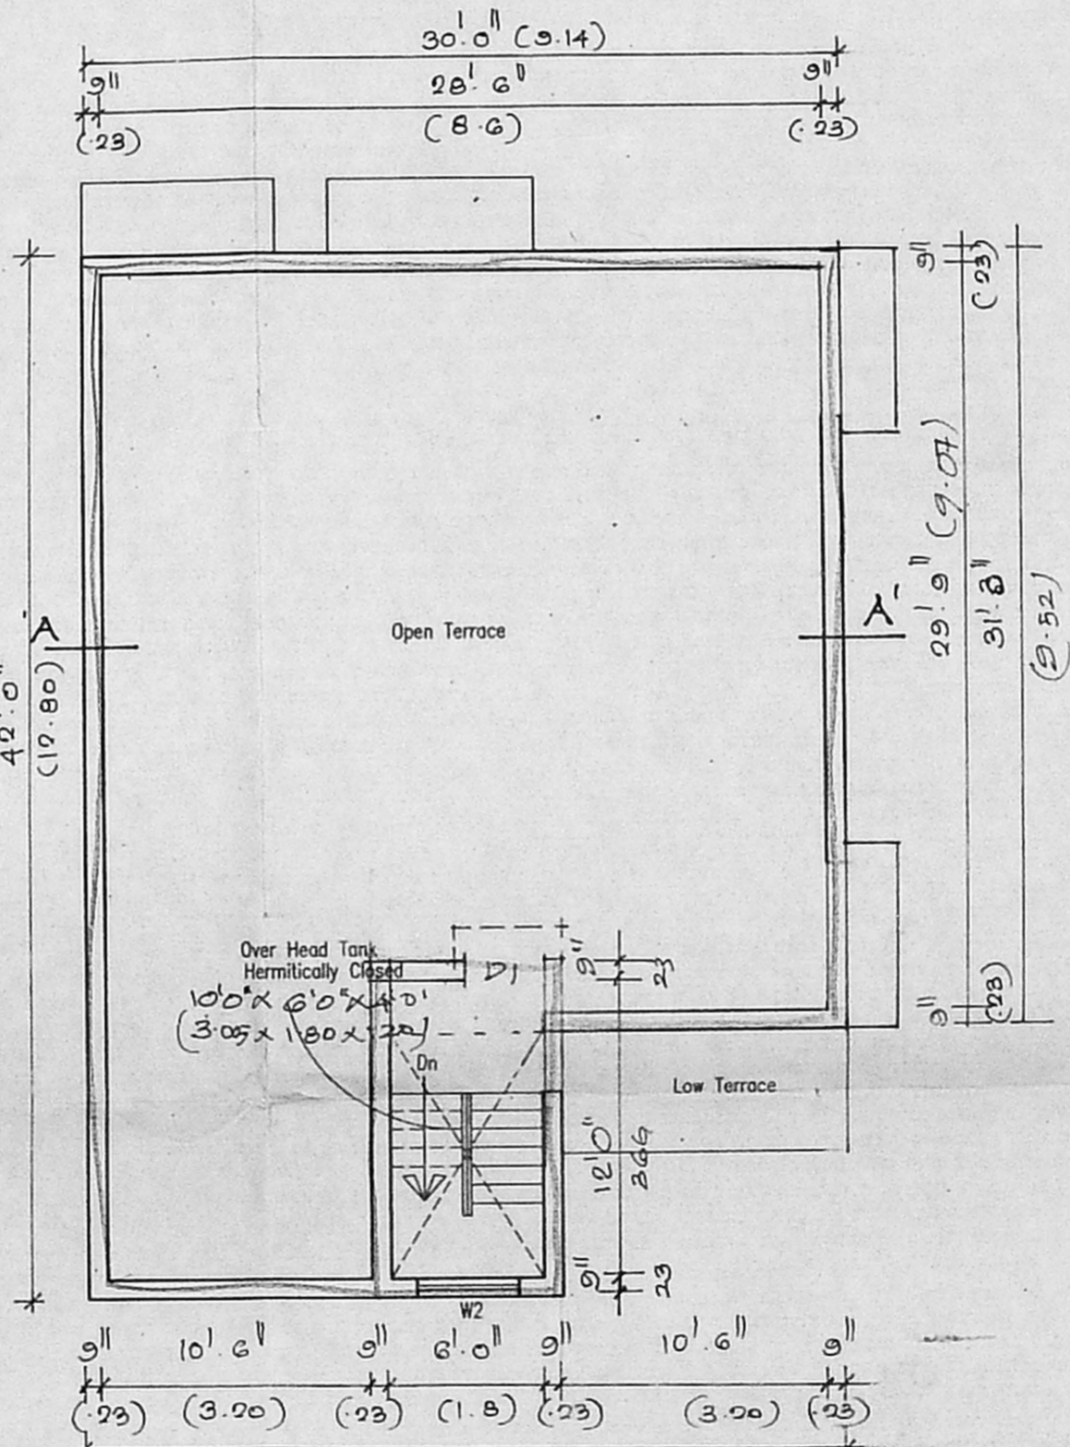


TERRACE FLOOR PLAN

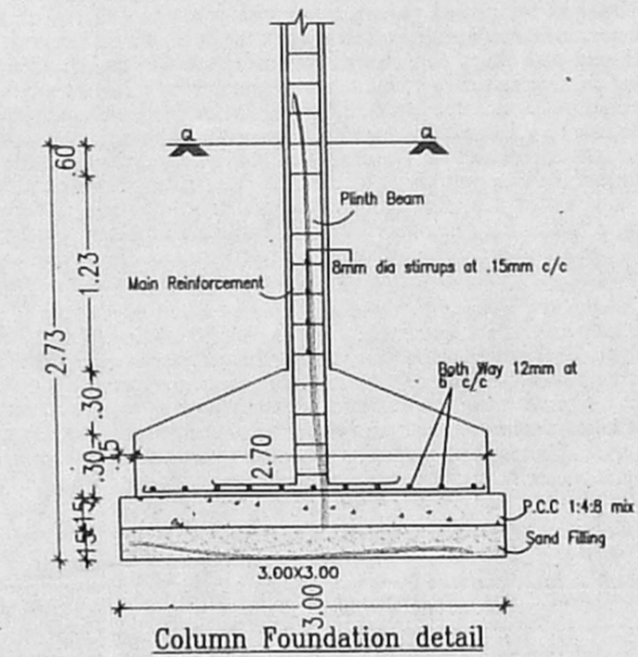


Column Foundation detail

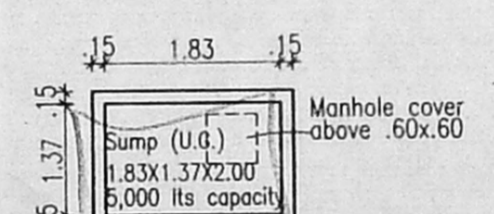

Plan of Sump

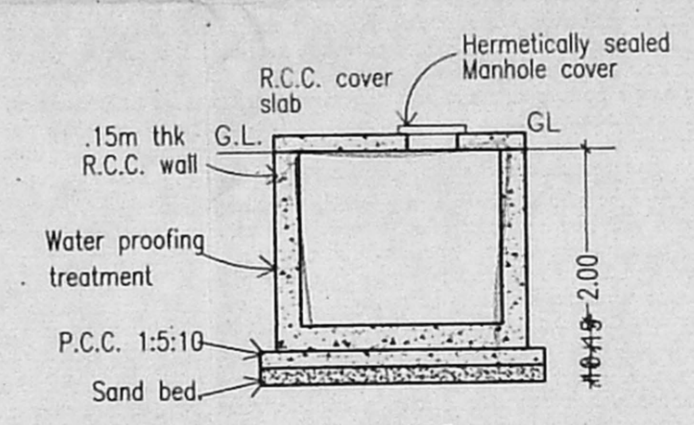


Section of Sump

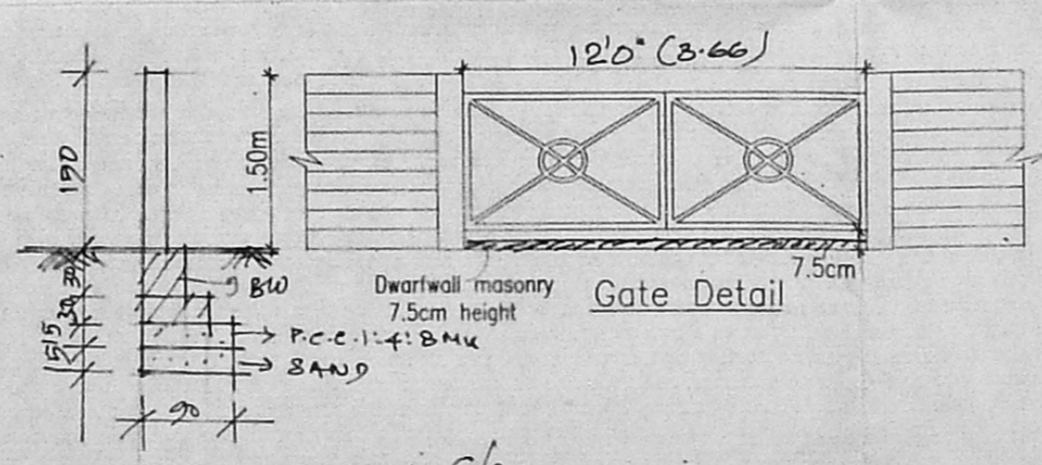


Gate Detail

COMPOUND WALL C/S.

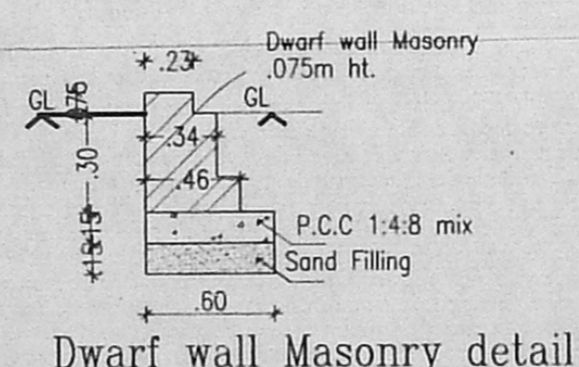

Dwarf wall Masonry detail

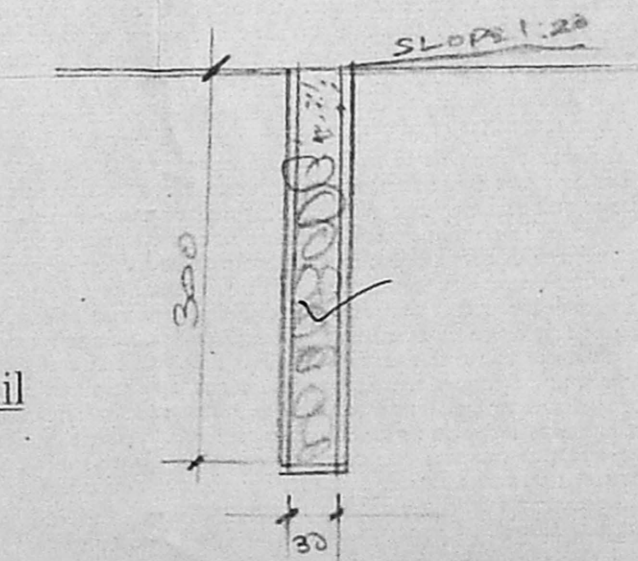

RAINFLOWER HARVEST PIT

CMDA "A" CHANNEL			
Schedule of Joineries			
D1	0.90 X 2.35	Scrubby	Revised Plan
D2	0.76 X 2.35	P. A. I.	R.P.D
W1	1.83 X 1.17	Glazed Window	
W2	1.22 X 1.17	A.P. Glazed Window	
KW	1.22 X 1.07	Kitchen Window	
V1	0.76 X 0.60	Glazed Ventilator	

Specifications

Foundation	:Column footing foundation.
Flooring	:Mosaic Flooring
Super Structure	:B.W in C.M 1:5 for R.C.C 1:2:4 in Lintel Beams sunshade etc.,
Roof R.C.C 1:2:4	:with requiring thickness
Weathering coarse	:Brick jelly lime conc. below
Joinery	:Best Indian Country Wood
Finishes	:Exterior & interior painted with cement paint.

Area Statement.

	(SQM)
Plot Area (as per app. plan)	- 230.39
Plot Area (as per patta)	- 242.81
Parking Area	- 22.47
Ground Floor Area	- 94.60
First Floor Area	- 119.6
Total	- 214.20

F.S.I - 0.92
Plot Coverage 51%

Title
PLAN SHOWING THE PROPOSED RESIDENTIAL BUILDING AT DOCK NO: 1/39 IN S.No 237/13P1 OF KOTTIVAKKAM VILLAGE, MUTTUKADU KUPPAM ROAD TAMBARAM TALUK, KANCHI DIST. ST. THOMAS MOUNT PAUCHAYAT UNION

All Dimensions are in /Meter.
Scale : 1:100

Color Index

Proposed	
Boundary	
Road	

Owner: M. B. ...
S. ATHIYAMAN, B.E. 192
Class-I, Licensed Surveyor
Corporation of Chennai
Natham Street, T. Nagar,
Chennai - 17. Phone: 2815 6824
Mobile: 91038440

Licensed Surveyor