



THE PLAN SHOWING THE PROPOSED BUILDING AT PLOT No 2A, IN SURVEY No 74/1A1C, BALVADI MAIN STREET, NERKUNDRAM VILLAGE, AMBATTUR TALUK, THIRUVALLUR DISTRICT.


SCALE 1:100 OFFICE COPY

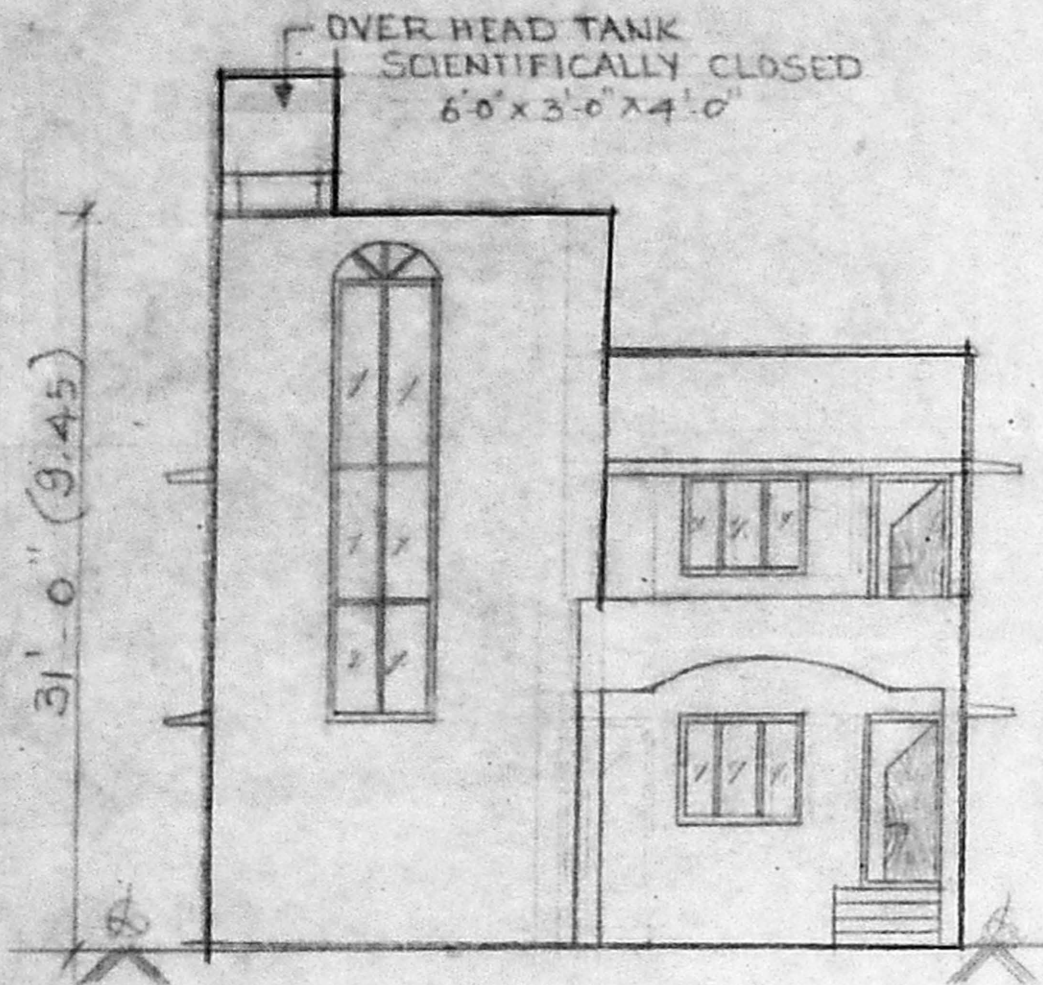


ELEVATION

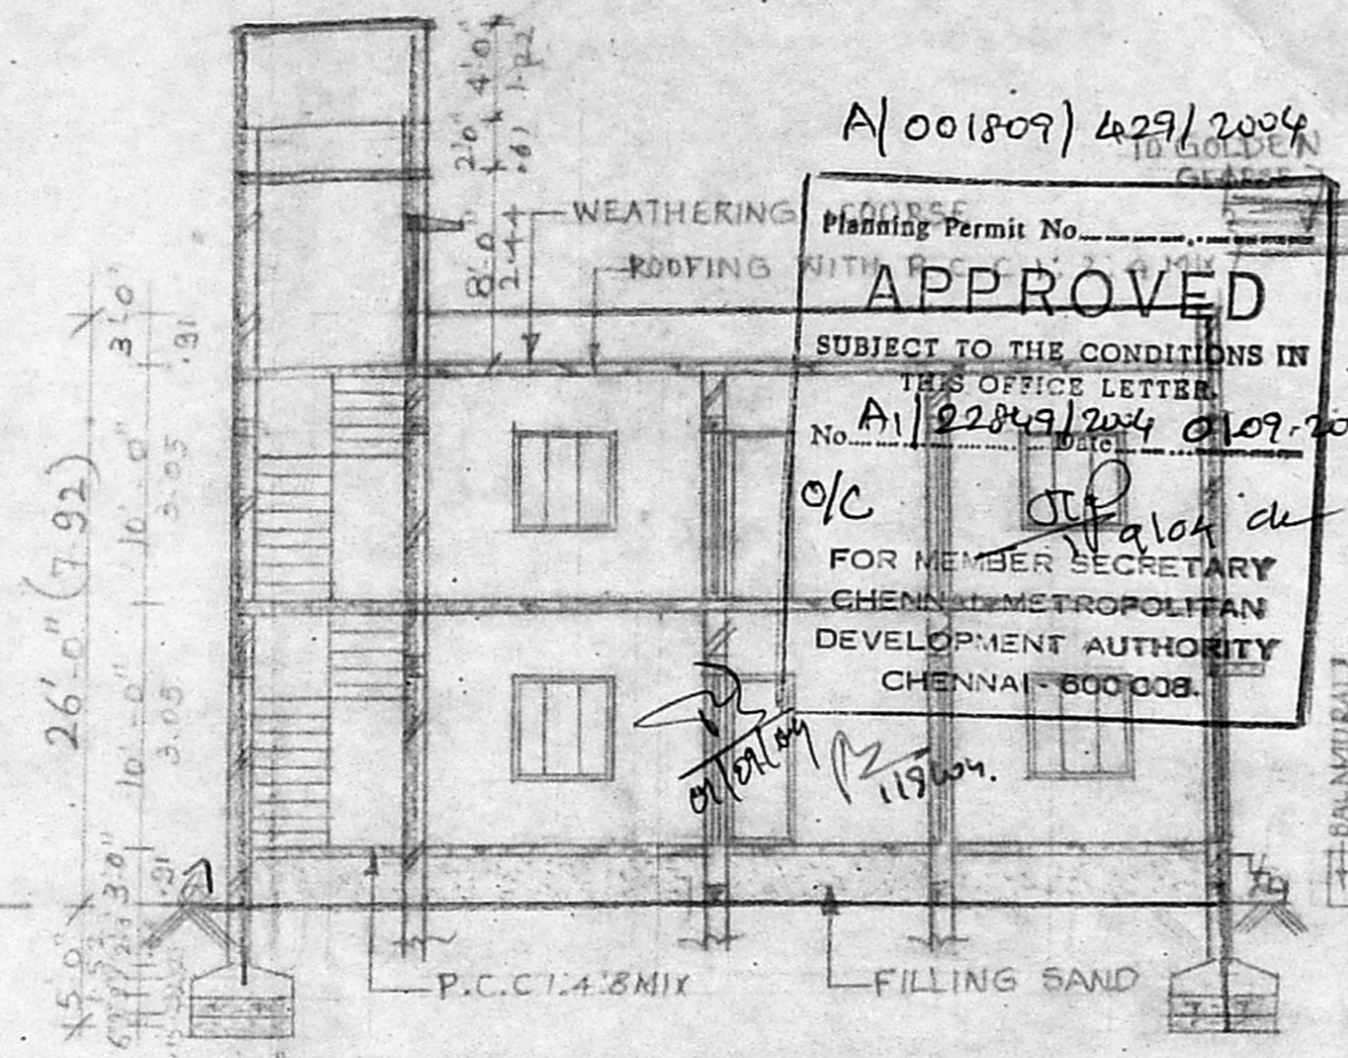


SECTION ON 'AB'

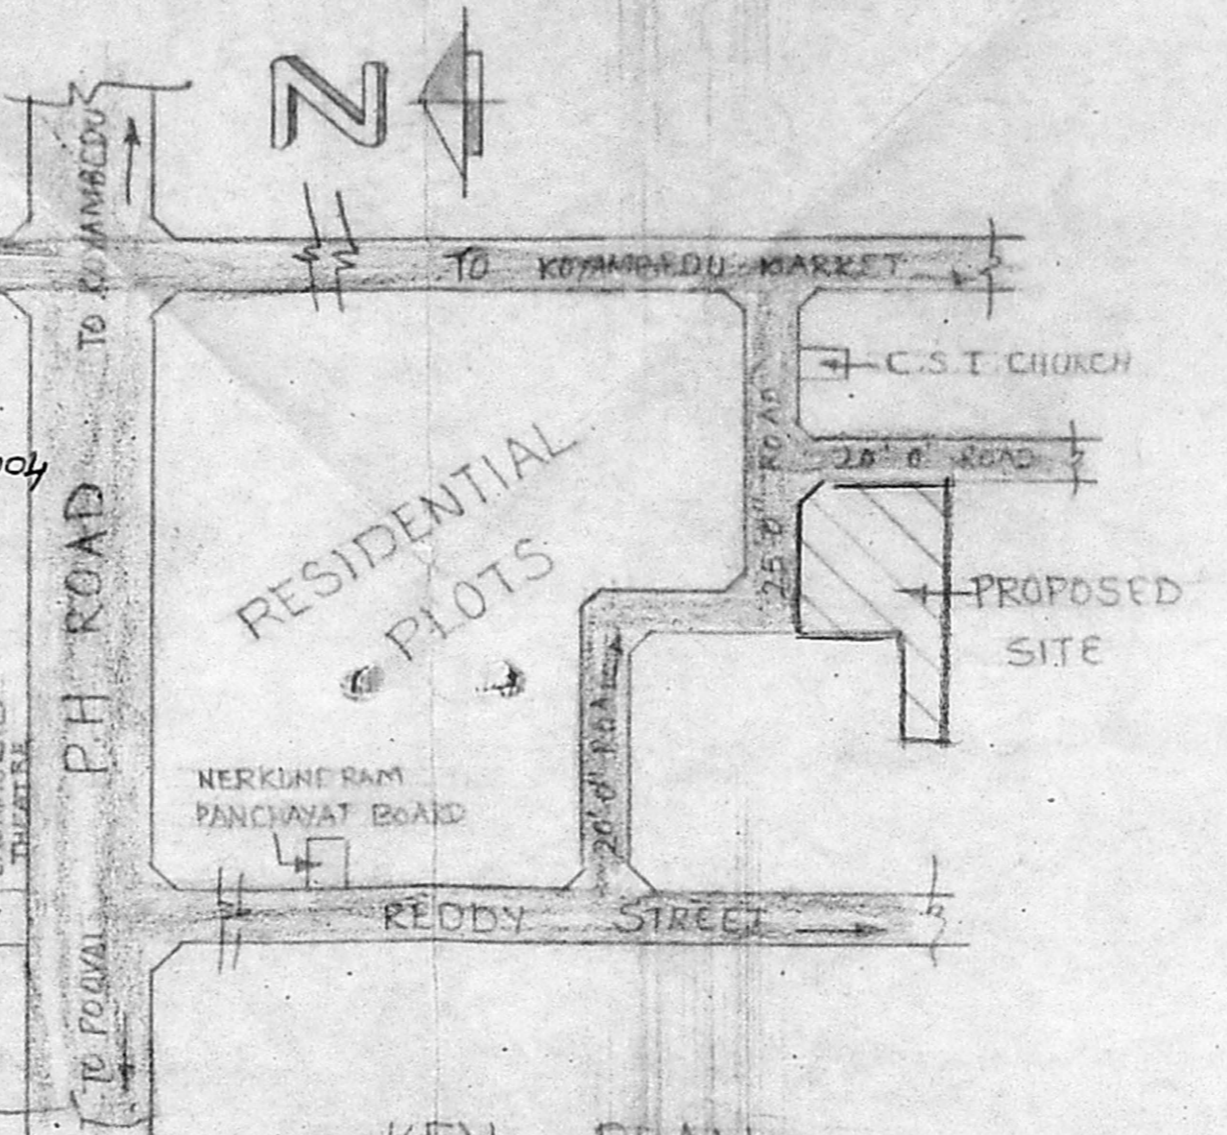

KEY PLAN

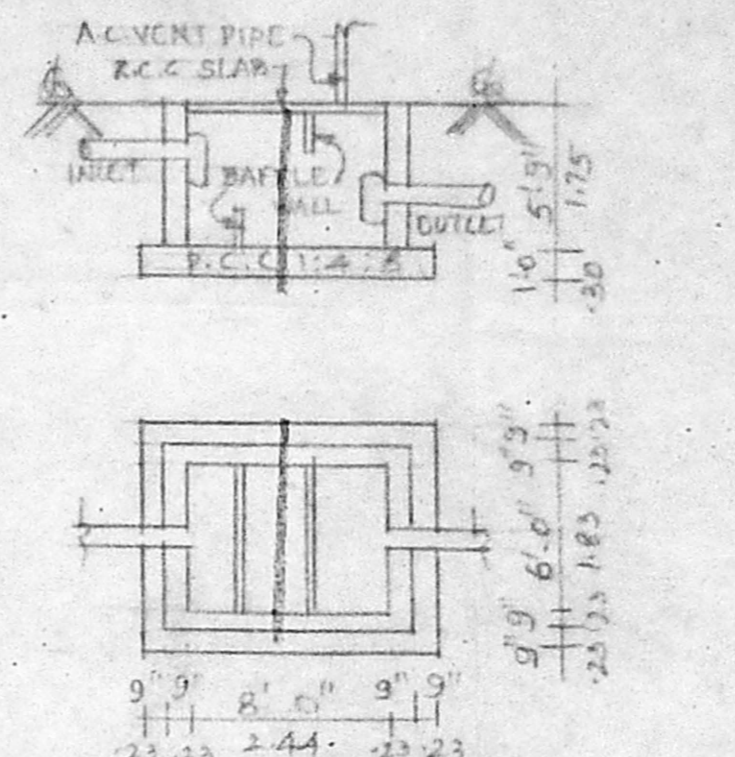


SEPTIC TANK DETAILS

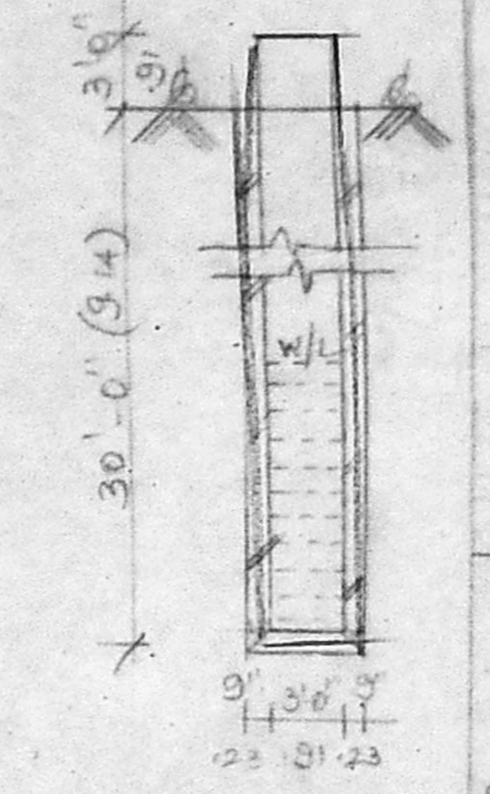


WELL DETAILS


SCALE: N.T.S.

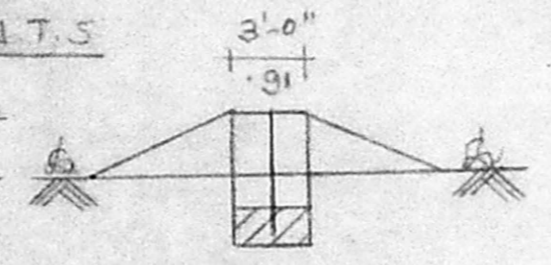


DWARF WALL DETAILS

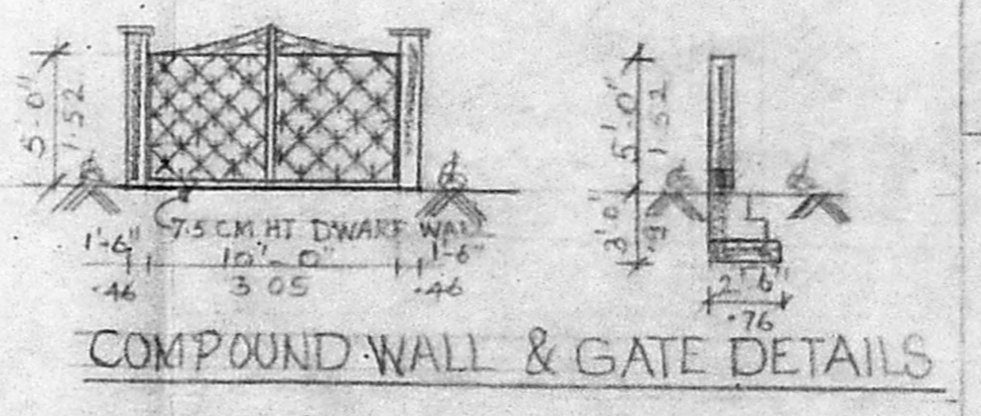


COMPOUND WALL & GATE DETAILS

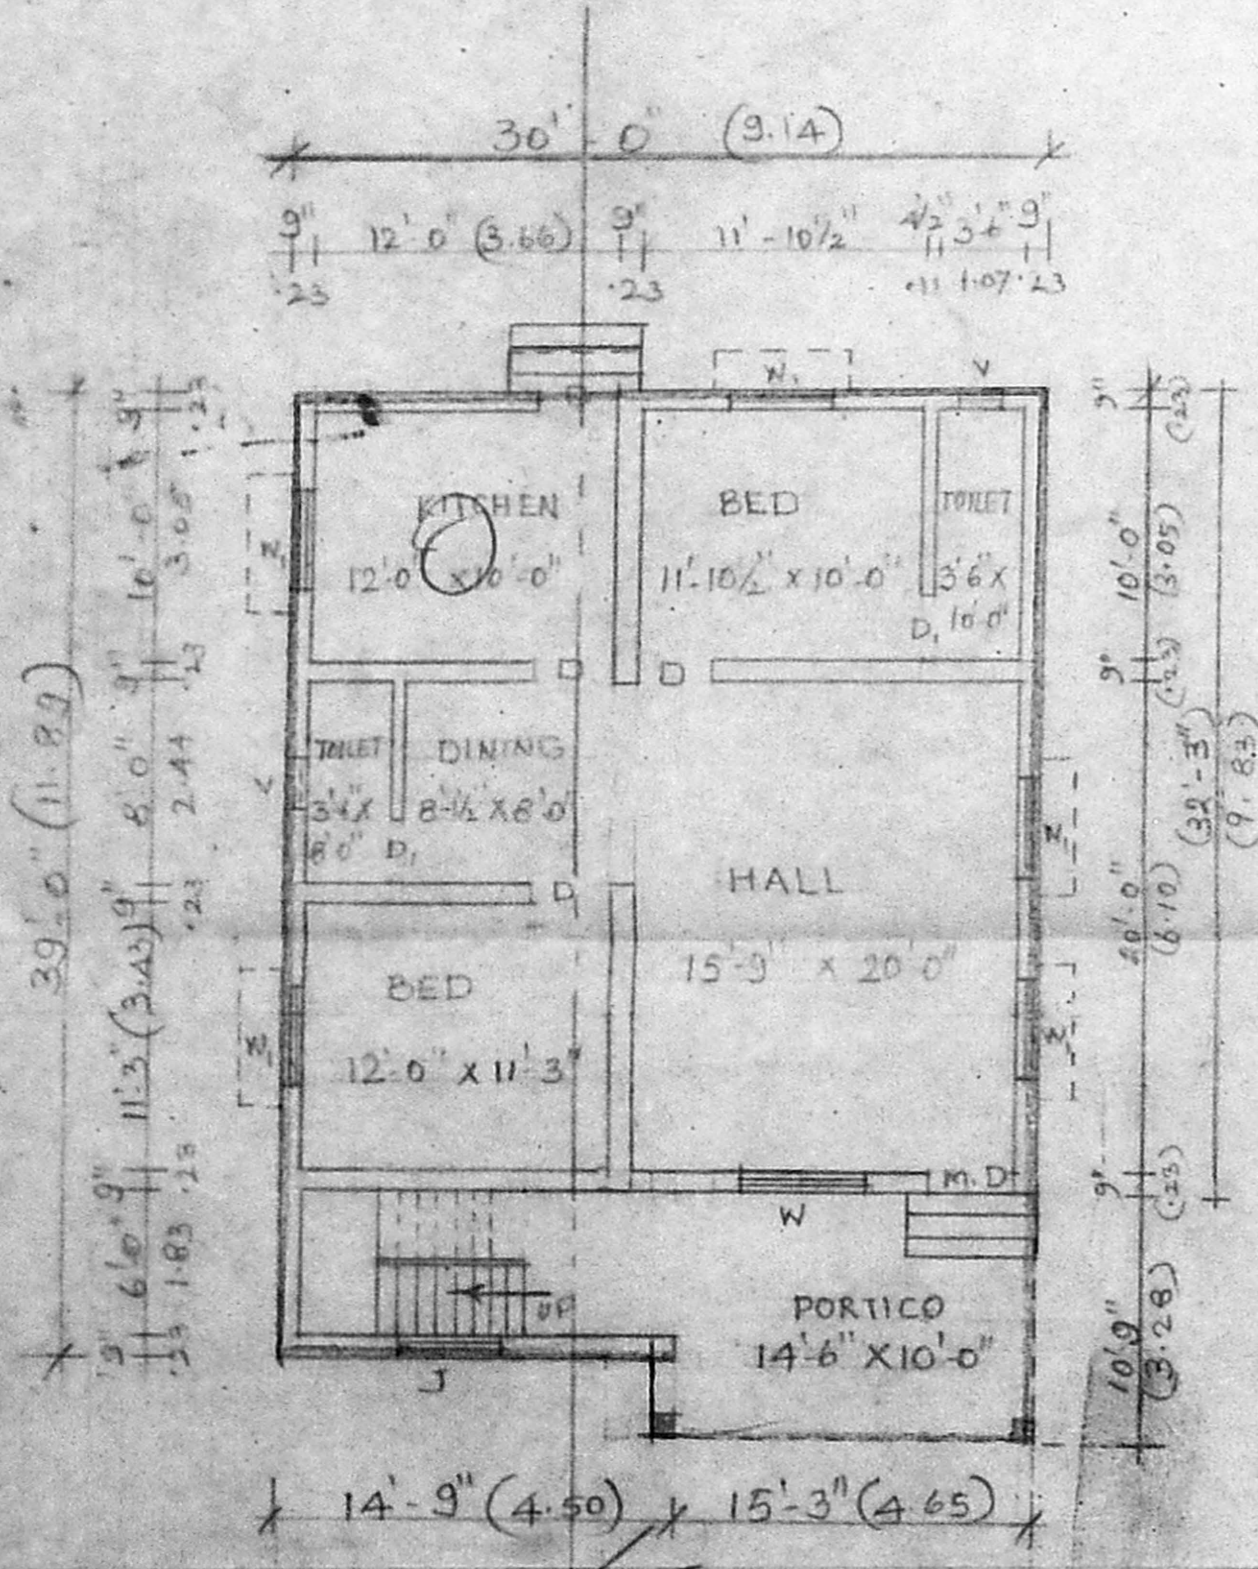


GROUND FLOOR PLAN

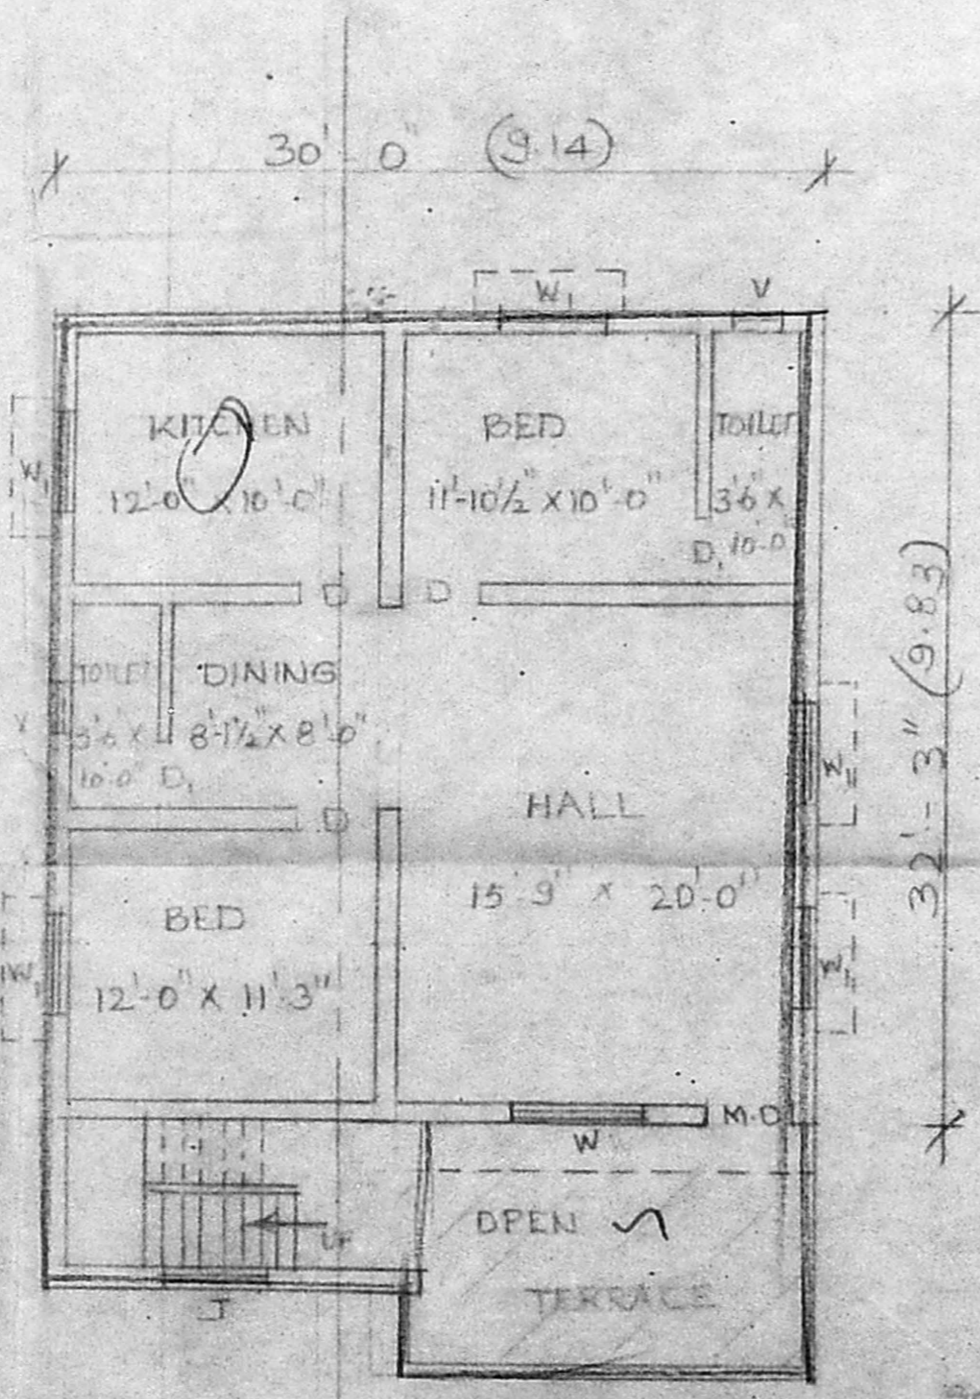

FIRST FLOOR PLAN

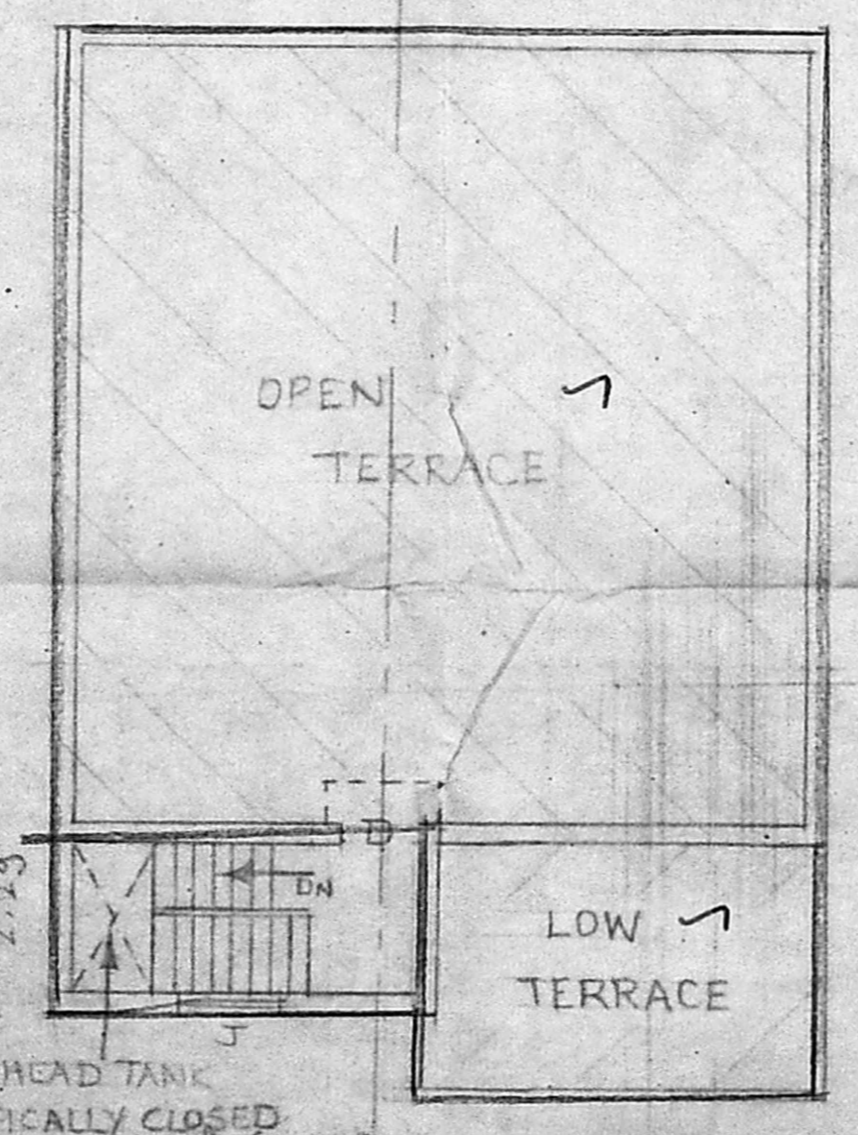

TERRACE FLOOR PLAN

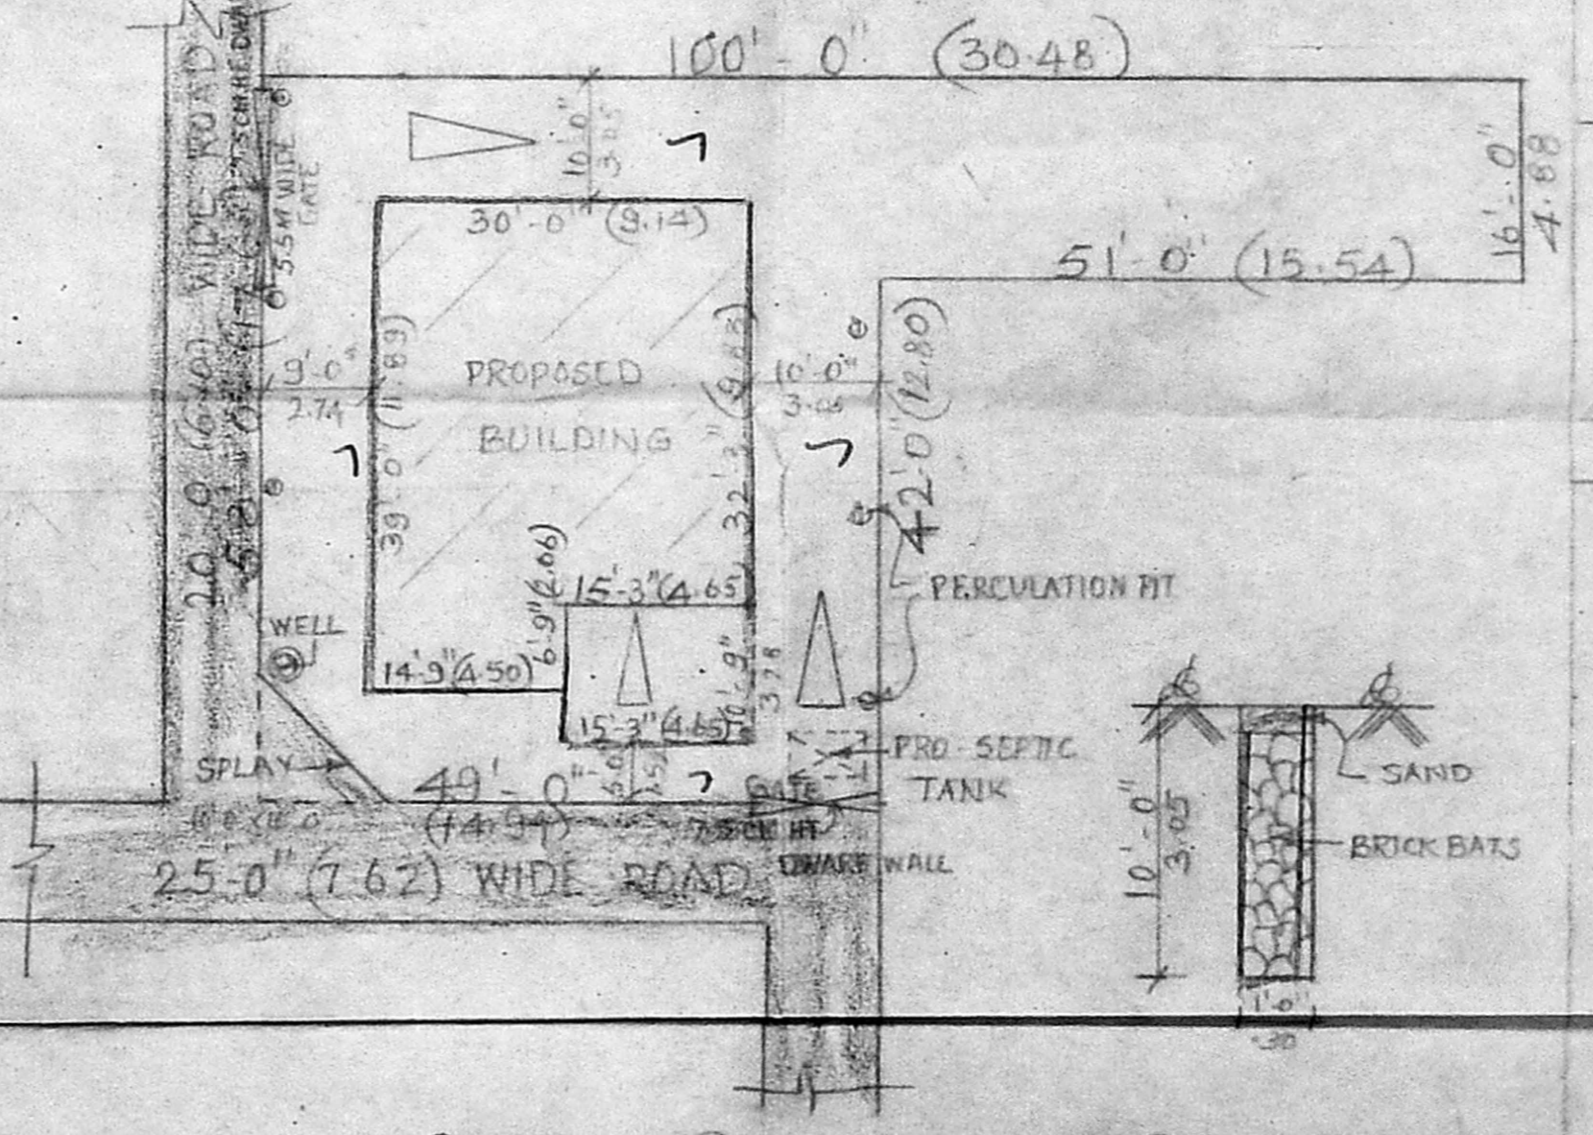

SITE PLAN

PERCOLATION PIT DETAILS

SCALE 1:200

Planning Permit No. A/001809/429/2004
APPROVED
 SUBJECT TO THE CONDITIONS IN THIS OFFICE LETTER
 No. A/22849/204 & 109/2004
 o/c *[Signature]*
 FOR MEMBER SECRETARY
 CHENNAI METROPOLITAN
 DEVELOPMENT AUTHORITY
 CHENNAI - 600 008.

SPECIFICATION

1. FOUNDATION WITH R.C.C COLUMN 1:2:4 MIX
 2. BRICK WORK IN SUPERSTRUCTURE C.M:1:5 MIX
 3. PLASTERING WITH C.M:1:5, 12MM THICK
 4. WOOD WORK ARE IN CMDA 'A' CLASS L. COUNTRY WOOD C.No. A/22849/204
 5. FLOOR FINISHING WITH MOSAIC TILES
 6. COLOUR WASHING WITH Mosaic Tiles
- COAT OF WHITE PLASTER

JOINERY DETAILS

M.D. MAIN DOOR	3'-2" X 7'-0"	1.00 X 2.13
D. DOOR	3'-0" X 7'-0"	0.91 X 2.13
D. DOOR	2'-6" X 7'-0"	0.76 X 2.13
W. WINDOW	5'-0" X 4'-6"	1.52 X 1.37
W. WINDOW	4'-0" X 4'-6"	1.22 X 1.37
V. VENTILATOR	2'-0" X 2'-0"	0.61 X 0.61

AREA DETAILS

PLOT EXTENT	3658 SQFT	340 M ²
GROUND FLOOR AREA	1234 SQFT	115 M ²
FIRST FLOOR AREA	1070 SQFT	99 M ²
TOTAL AREA	2304 SQFT	214 M ²
PLOT COVERAGE	34%	F.S.I 0.65

COLOUR INDEX

- PROPOSED
- ROAD
- BOUNDARY

OWNER: SRINIVASAN

[Signature]
S. TITUS EBENEZER
 Corp of Chennai
 LICENSED SURVEYOR L.S No. 1081
 No 3, North Mada Street,
 Maduravoyal, Chennai - 600 095.
 Off- 2378 2911, Cell - 94441 04401

RICHARD CONSTRUCTION
 Engineers, Planners & Contractors
 Approval Planners, Architects,
 Structural Designers,
 Corp of Chennai

Off- 331-D, 1st Floor, P.H. Road,
 (Maduravoyal Market Bus Stand),
 Maduravoyal, Ch - 95. Off - 2378 2911

LICENSED SURVEYOR