

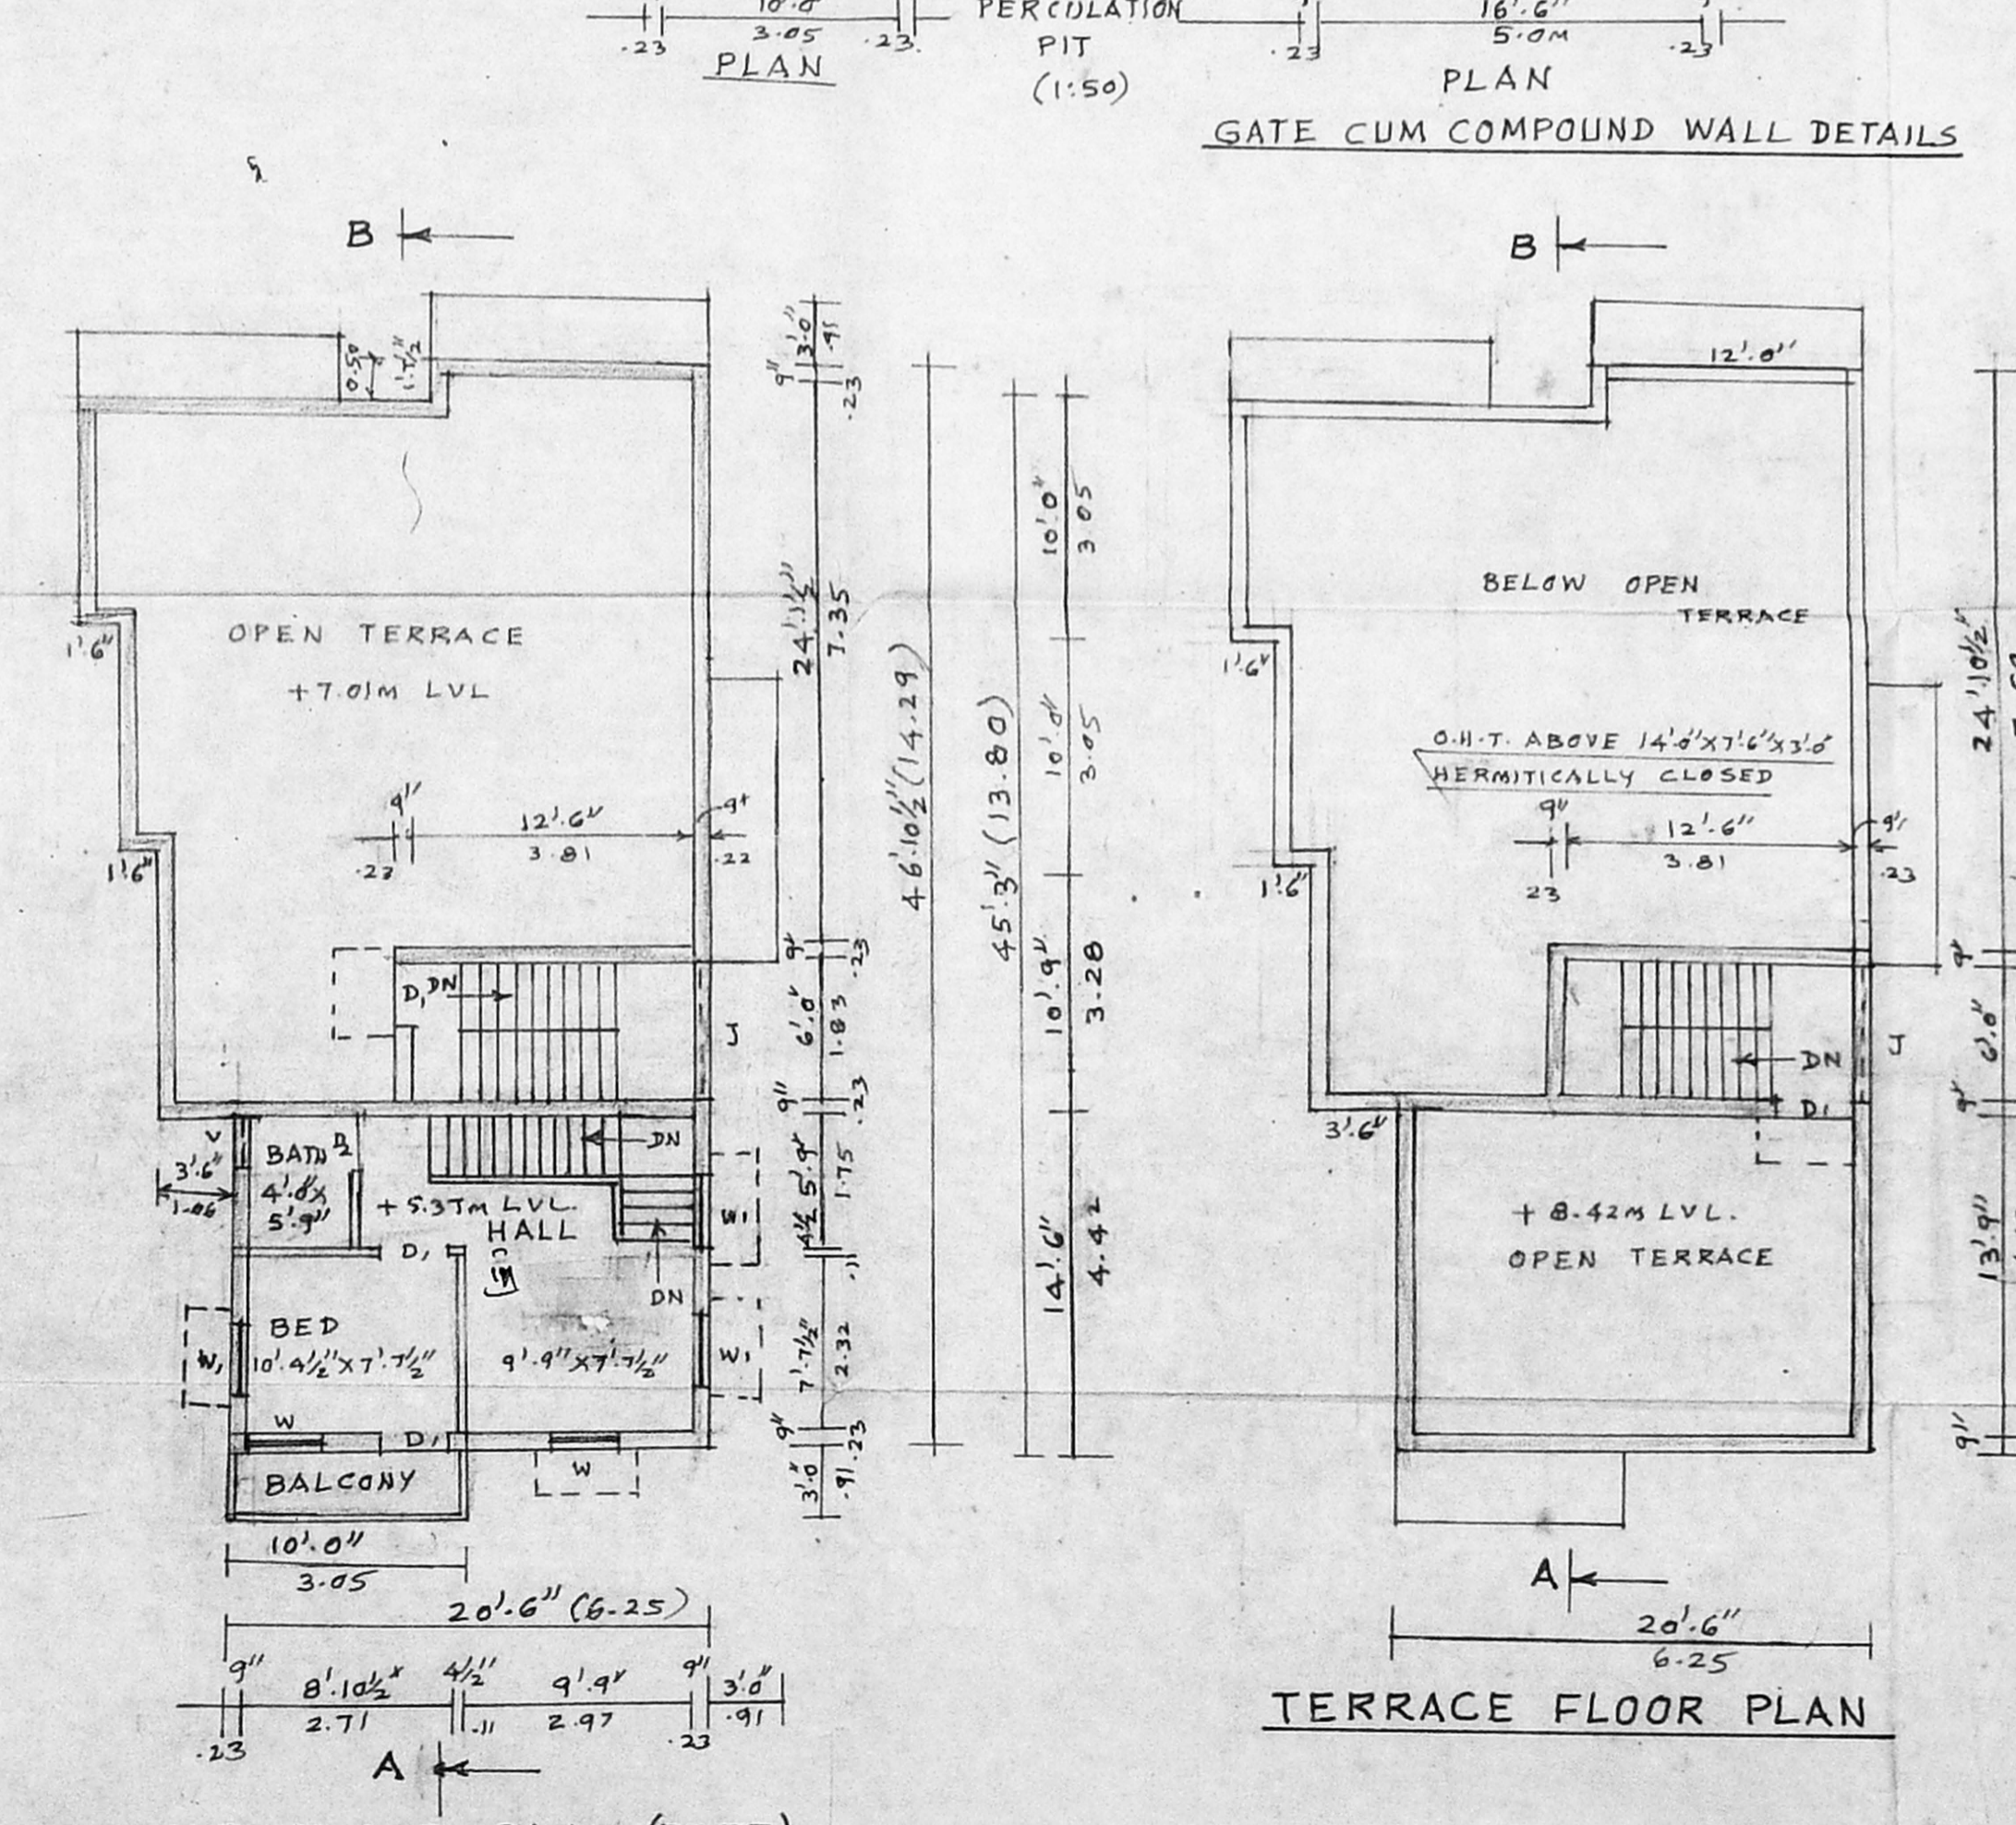
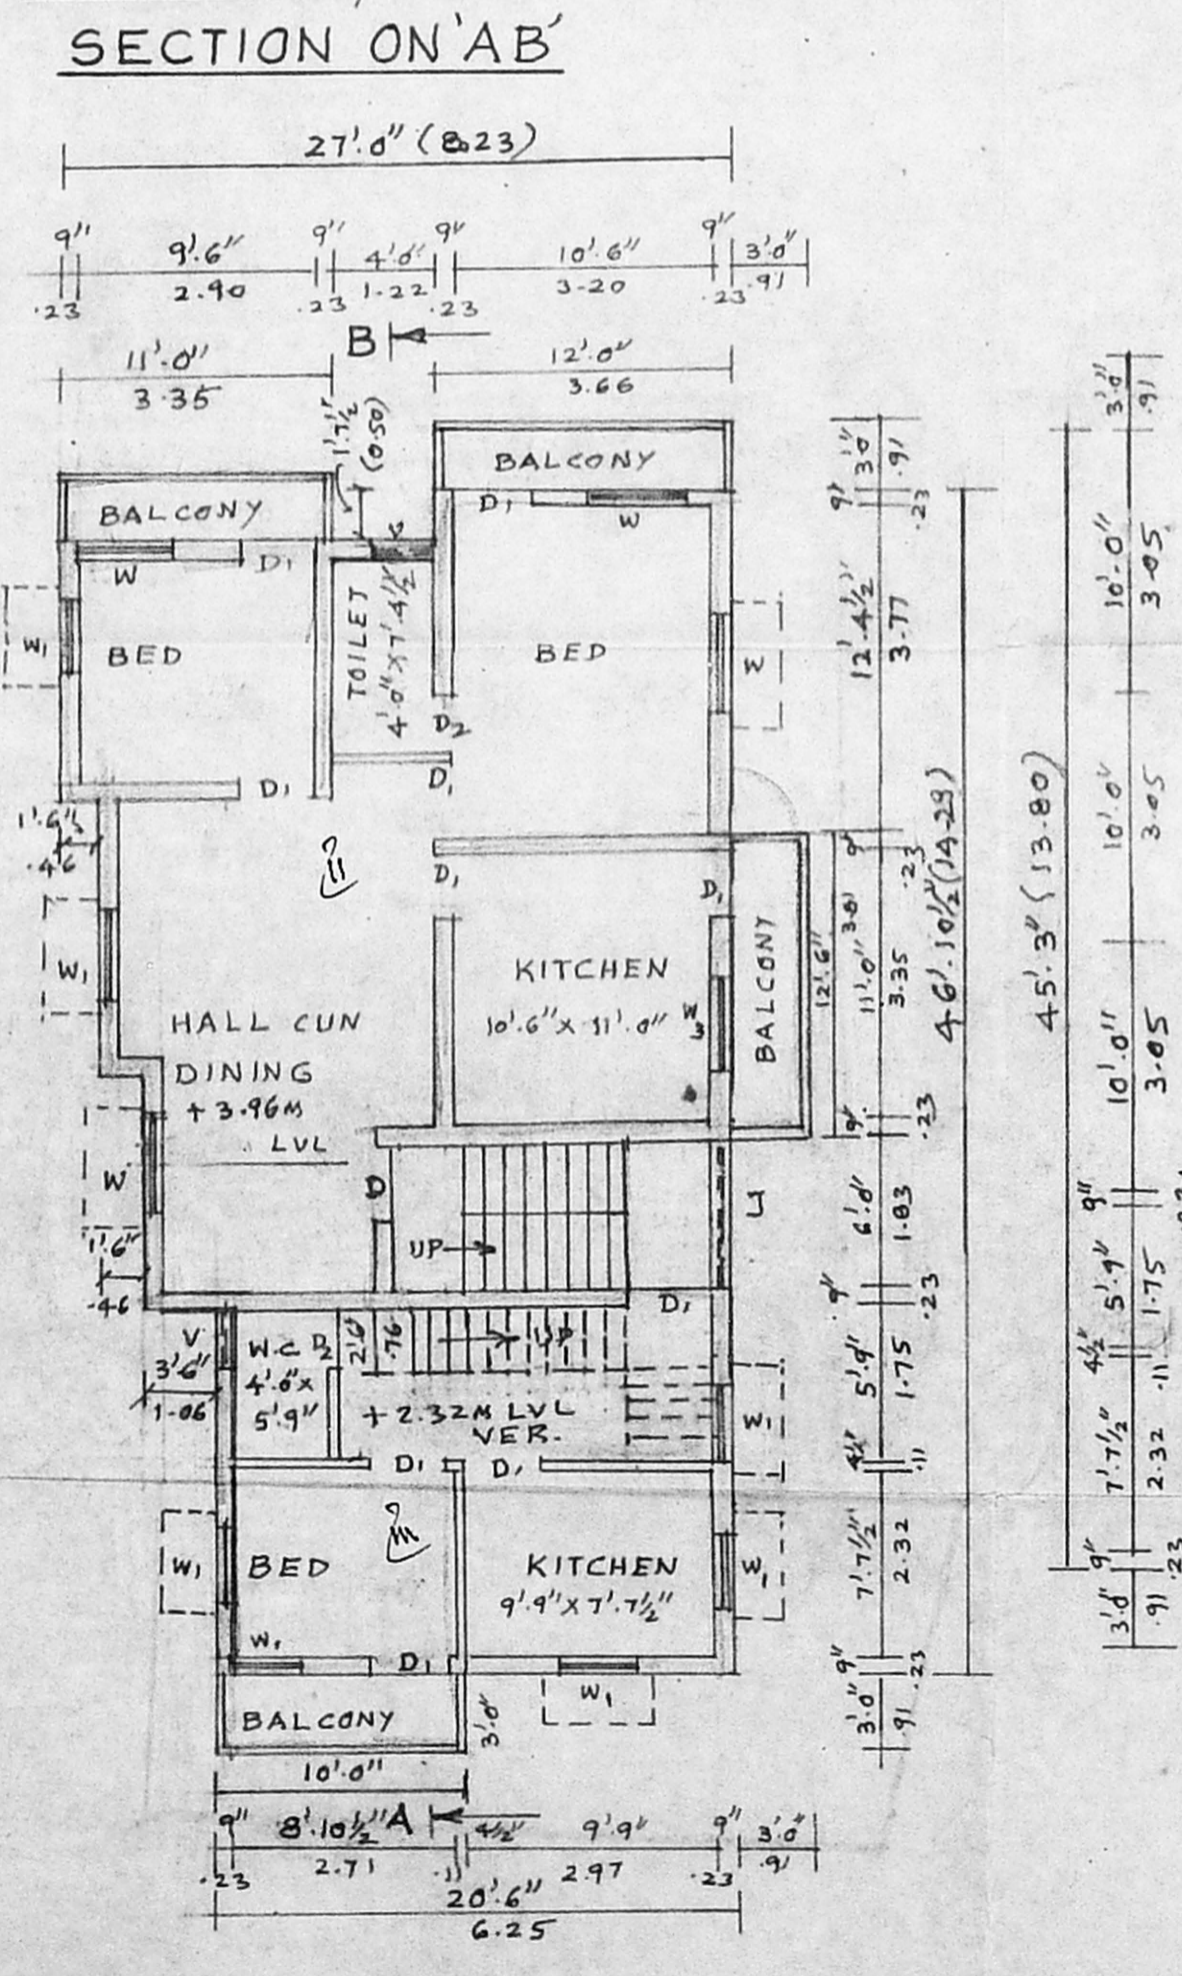
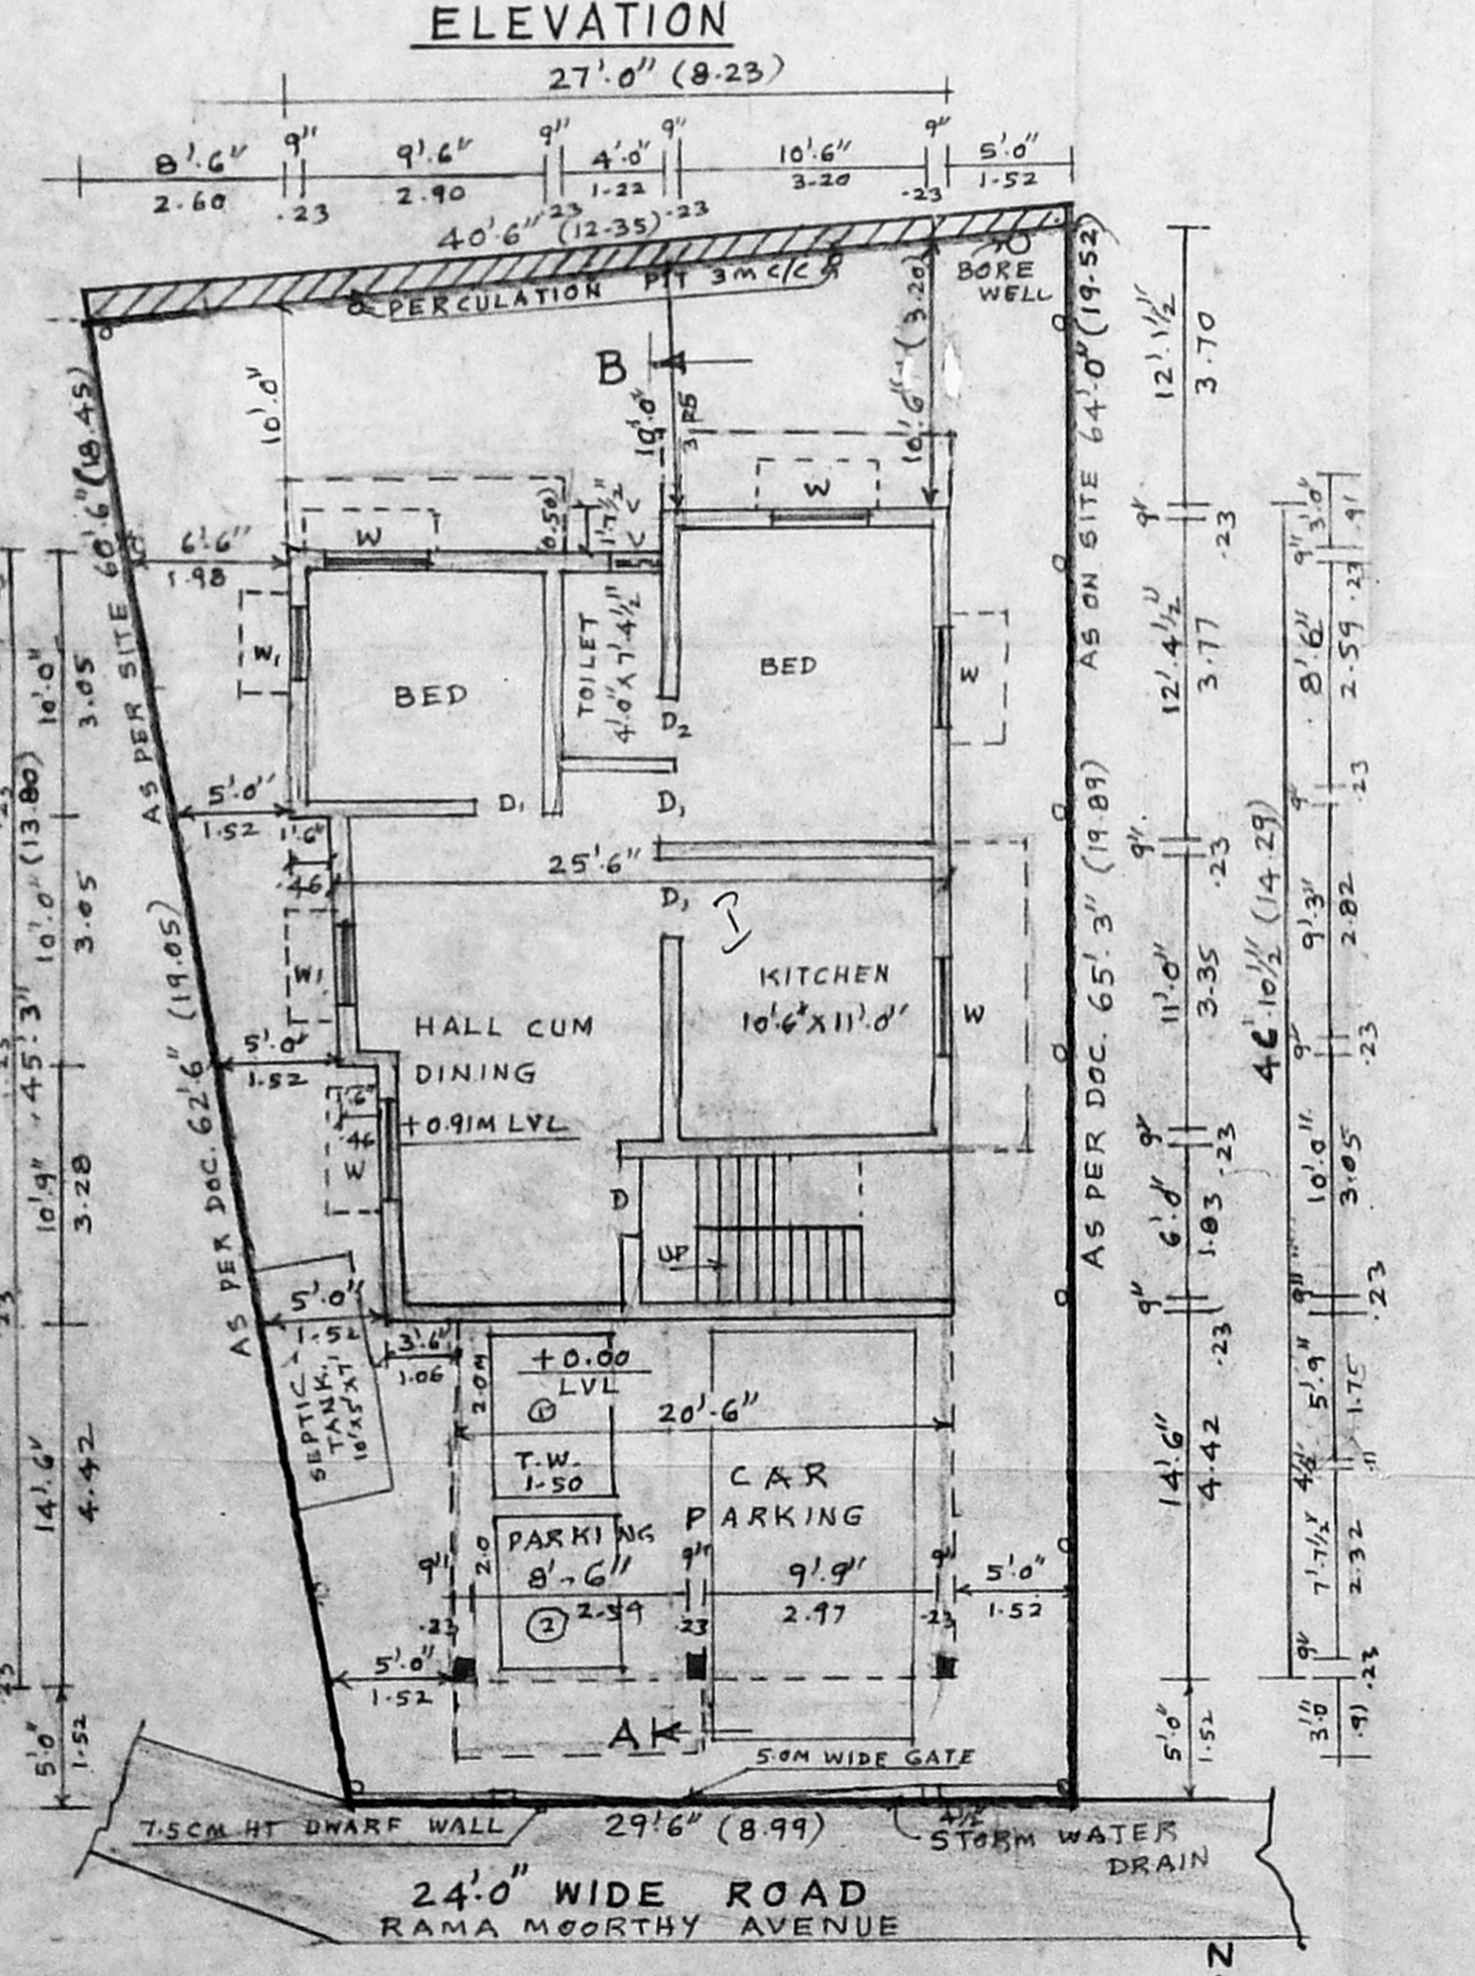


PLAN SHOWING THE PROPOSED CONSTRUCTION OF
 RESIDENTIAL BUILDING AT PLOT No. 2 & 3A
 RAMAMOORTHY AVENUE, SAKTHI NAGAR EXTENSION
 IN S.No. 241/1A, AS PER PATAH S.No. 241/1A2 OF
 PORUR VILLAGE, AMBATTUR TALUK, THIRUVALLUR
 DISTRICT. SCALE:- 1" = 8'-0" (1:100)

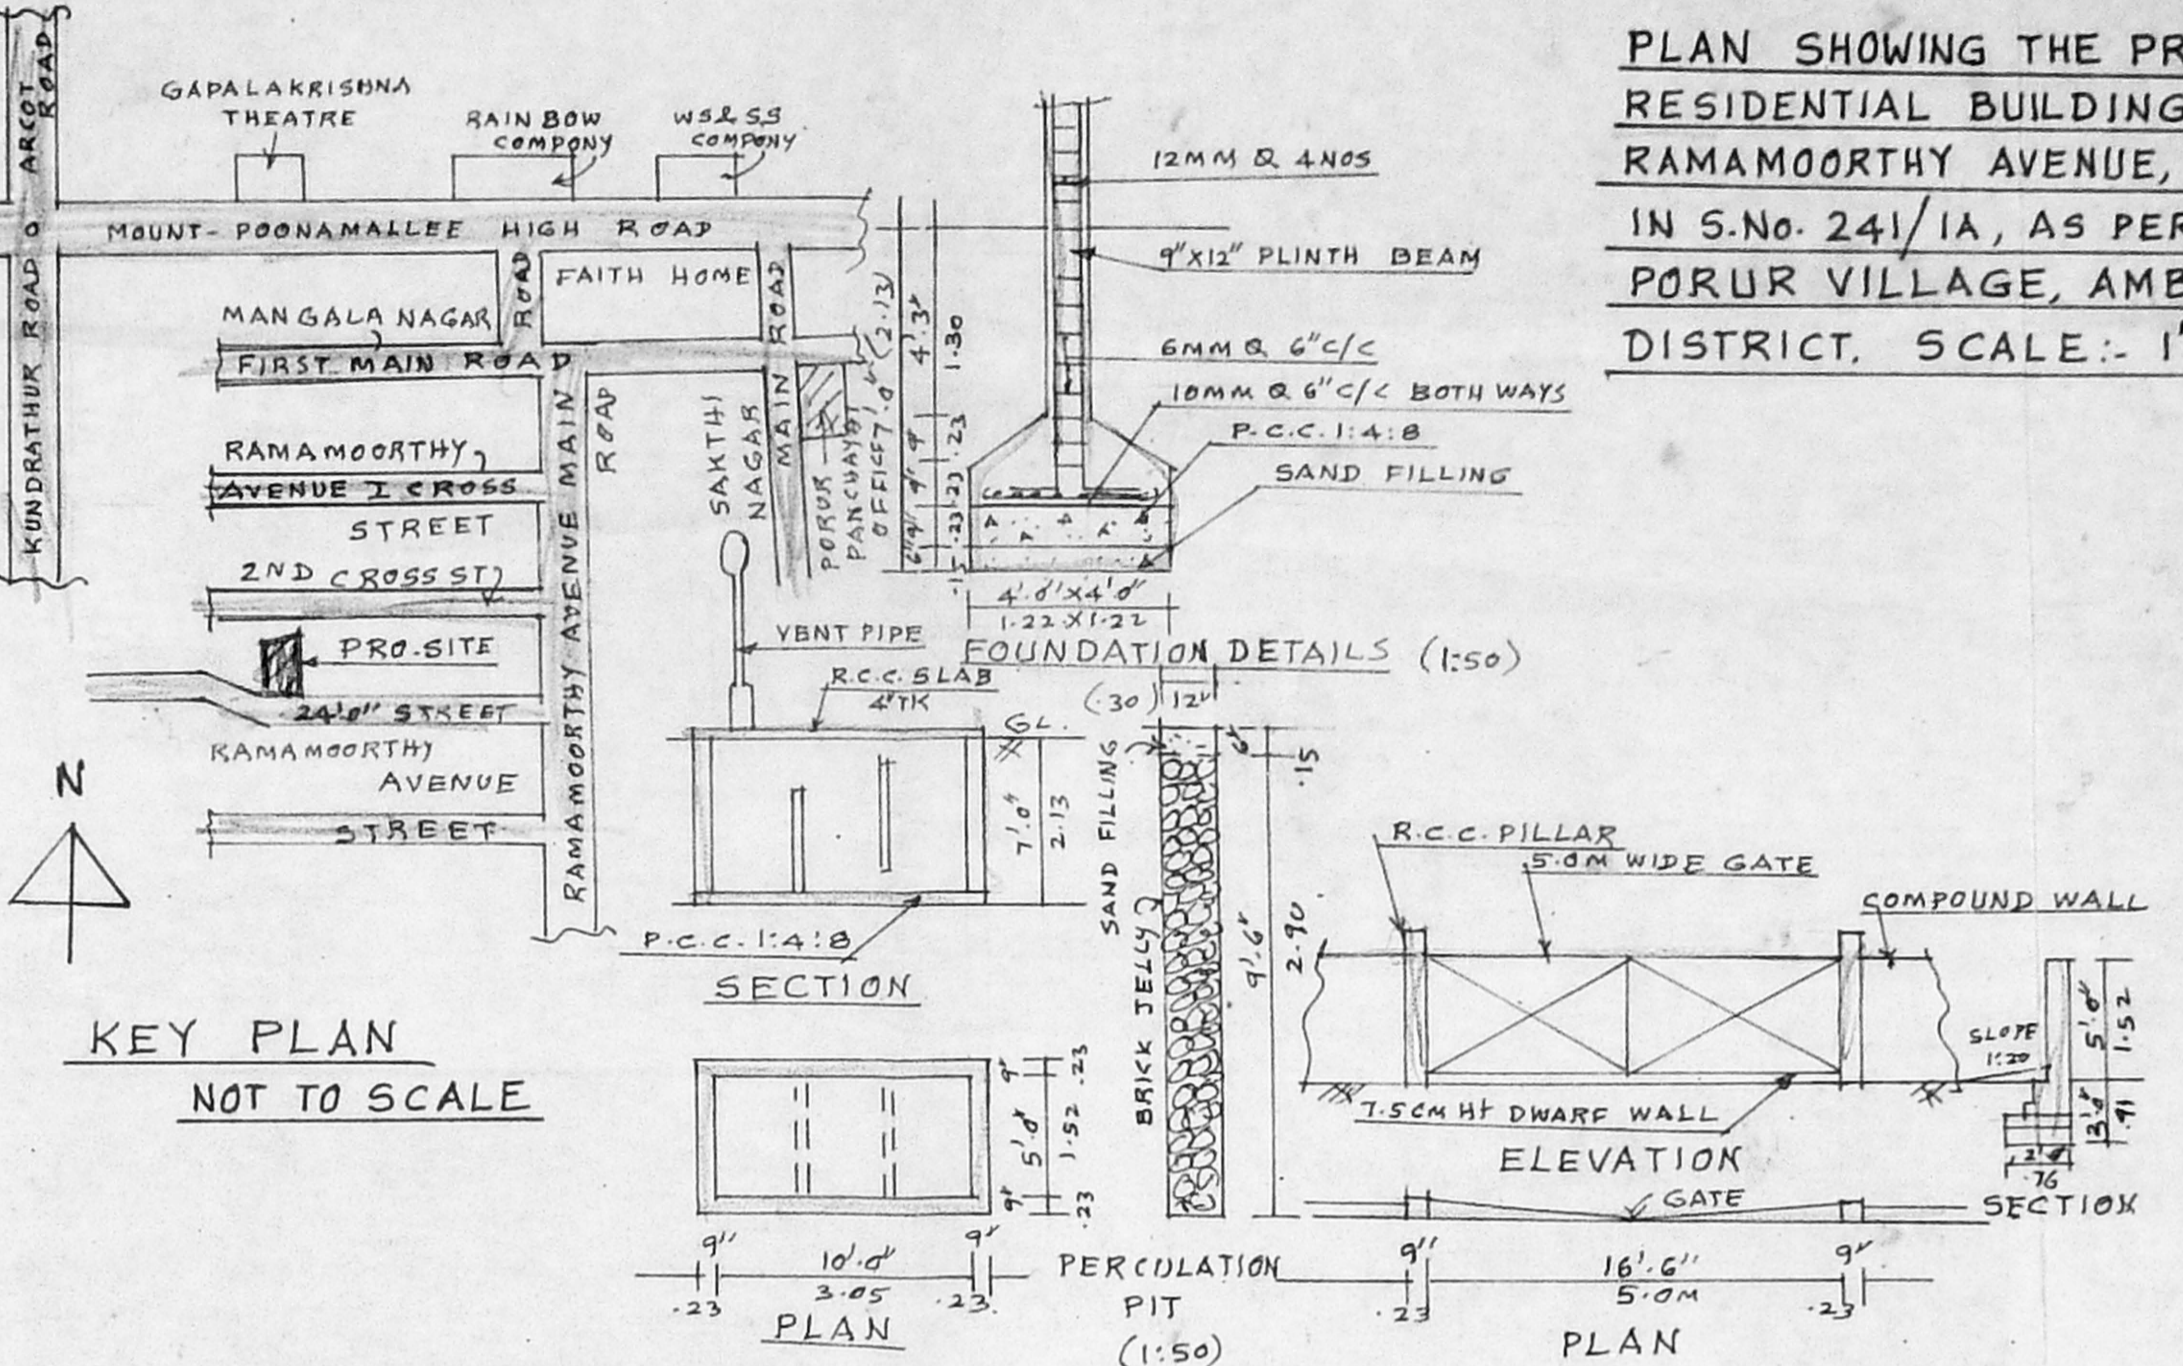

CMDA "A" CHANNEL
 C. No. 23692/1904
 Security Plan / Revised Plan
 P.A.I. 1904
 A.P.

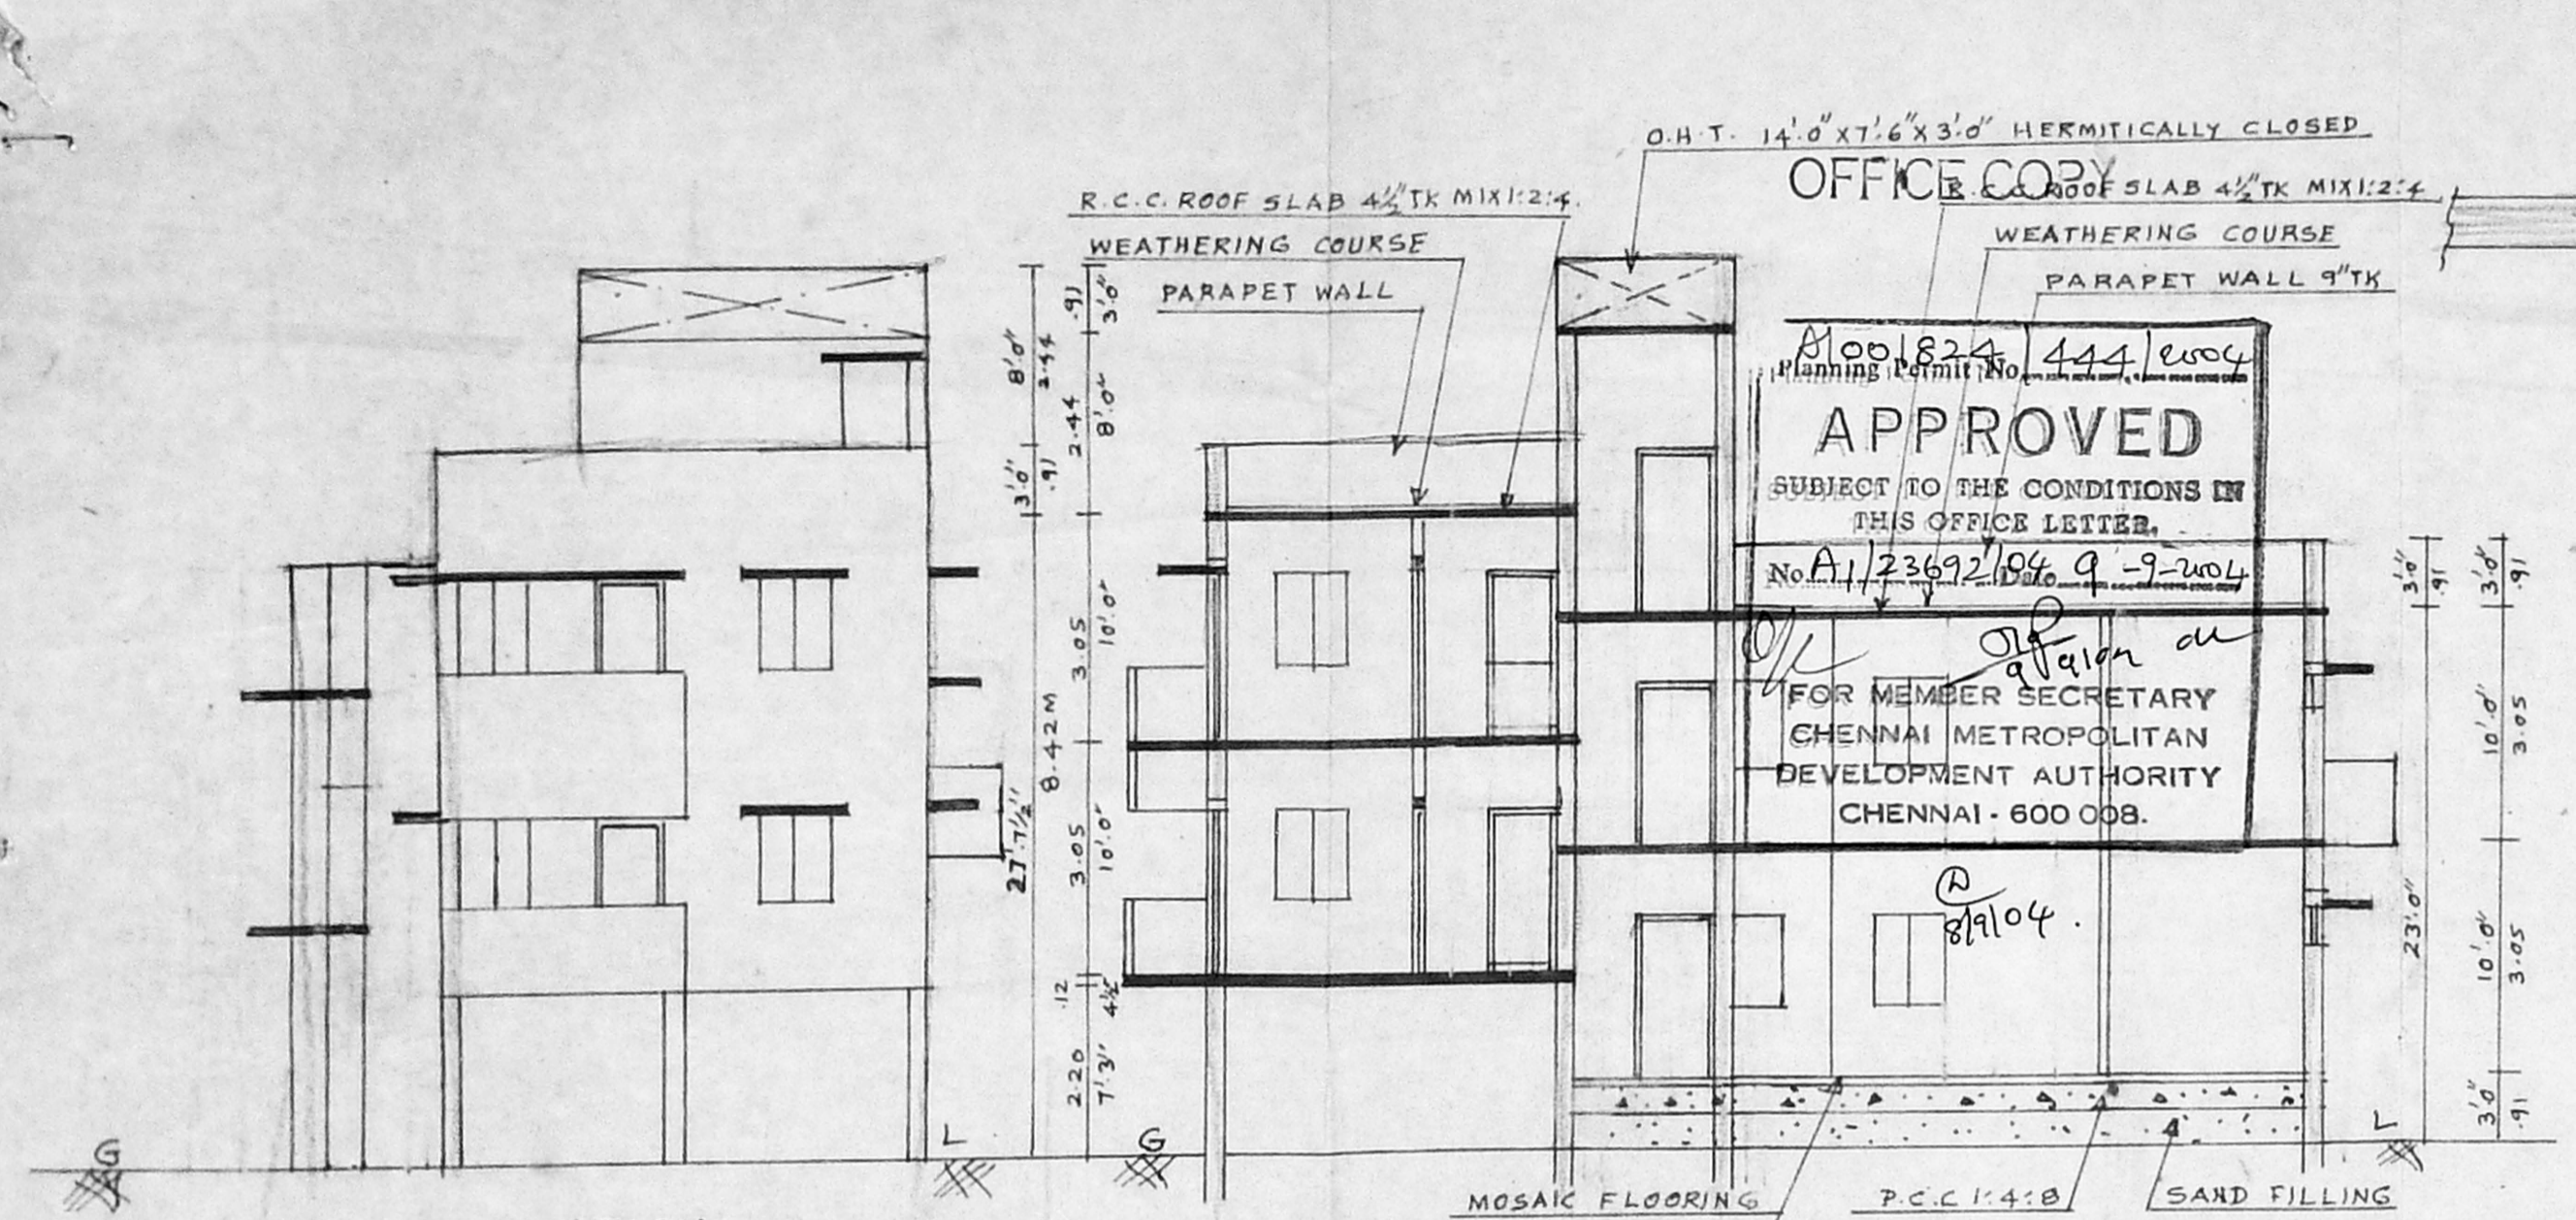

JOINERY

D DOOR	3'3" x 7'0"	100 x 2.13
D1 DOOR	3'0" x 7'0"	0.91 x 2.13
D2 DOOR	2'6" x 7'0"	0.76 x 2.13
W WINDOW	4'0" x 4'0"	1.22 x 1.22
W1 WINDOW	3'0" x 4'0"	0.91 x 1.22
V VENTILATOR	2'0" x 1'6"	0.61 x 0.46
V1 VENTILATOR	3'0" x 2'0"	0.91 x 0.61
J. R.C.-C JALLY	6'0" x 4'0"	1.83 x 1.22
W2 WINDOW	4'3" x 4'0"	1.29 x 1.22
W3 WINDOW	4'0" x 2'0"	1.22 x 0.61

AREA DETAILS

	50 FEET	SQM
PLOT EXTENT (AS PER DOCUMENT)	2240.00	208.10
PLOT EXTENT AS ON SITE	2178.75	202.41
GROUND FLOOR	802.50	74.55
FIRST FLOOR	1236.25	114.85
SECOND FLOOR (PART)	437.13	40.61
STILT FLOOR (N.F.S.I)	297.25	27.62
TOTAL	2773.13	257.63
F.S.I = 1.14	COVERAGE = 56.74%	

COLOUR INDEX

PROPOSED	=====
ROAD	=====
SITE BOUNDARY	=====

OWNER *[Signature]*

N.A. RANJAN NAVAMANE
 B.Arch., A.I.I.A., M.C.A.
 ARCHITECT-LICENSED SURVEYOR
 COUNCIL REG. No. CA/90/13127
 CORPORATION OF CHENNAI
 REG. No. 13127/2000

67, 2nd FLOOR
 LICENSSED SURVEYOR