

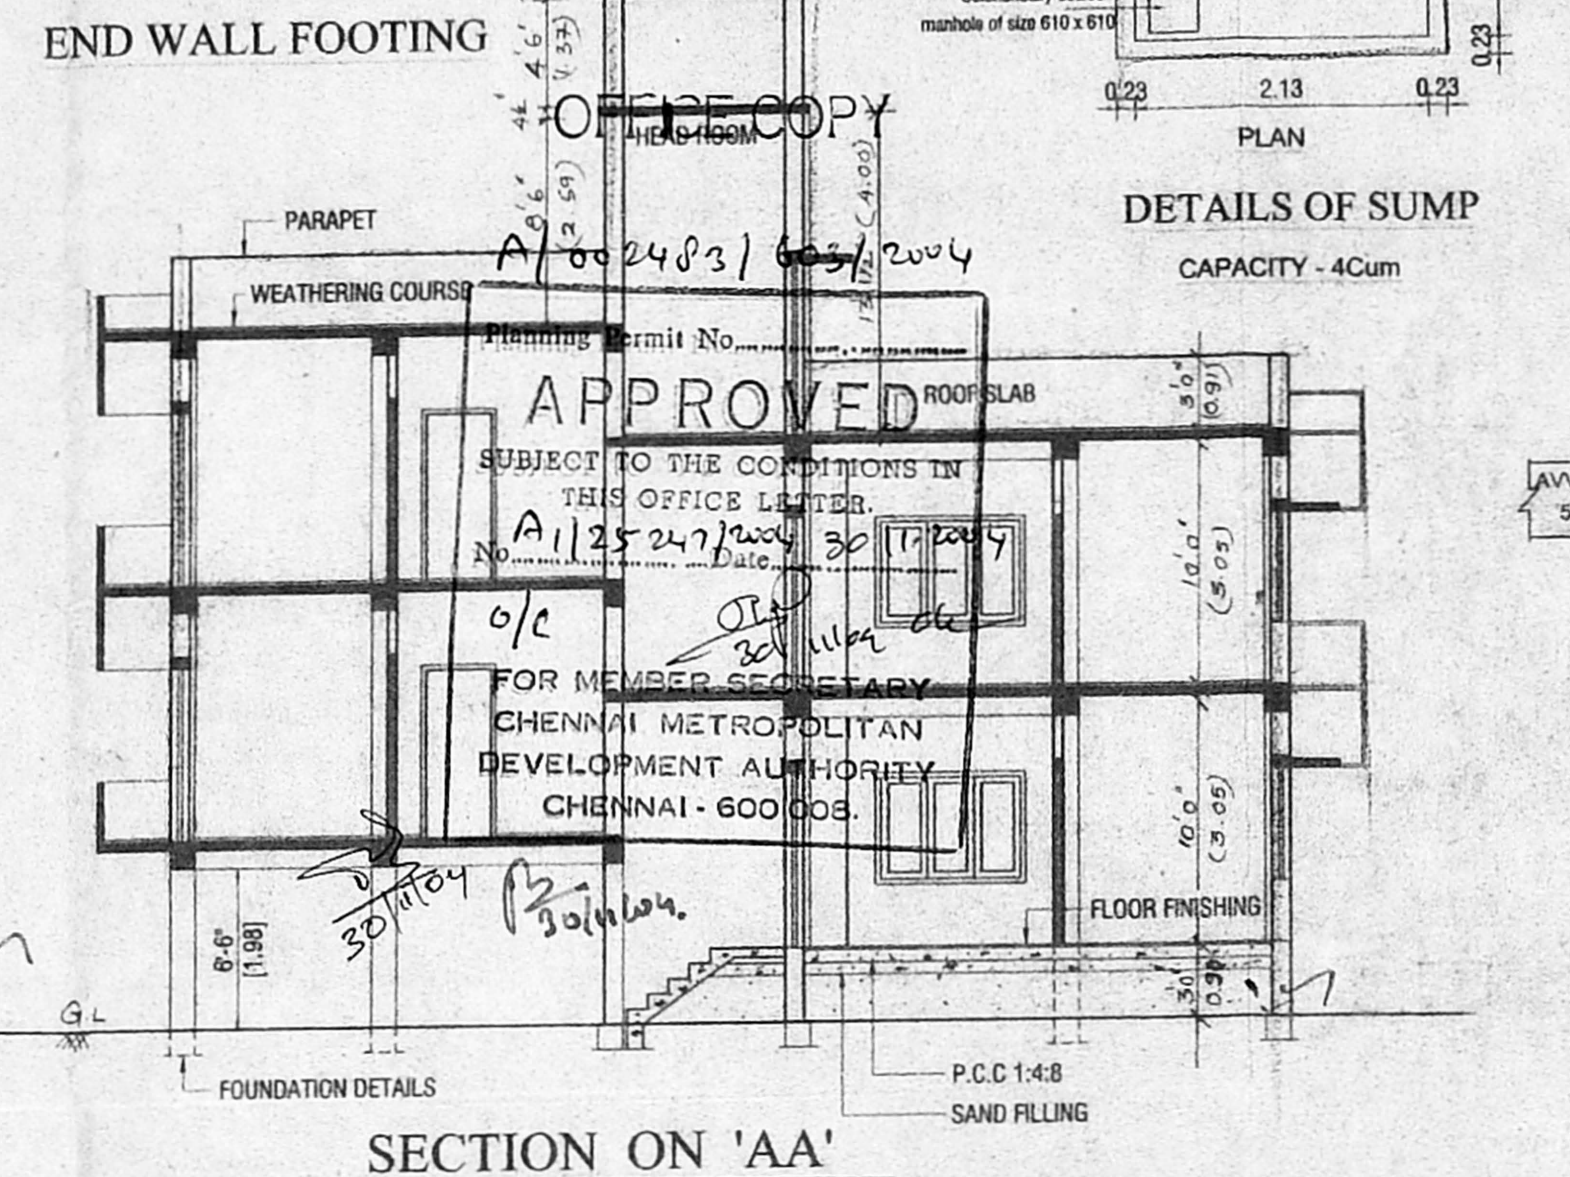
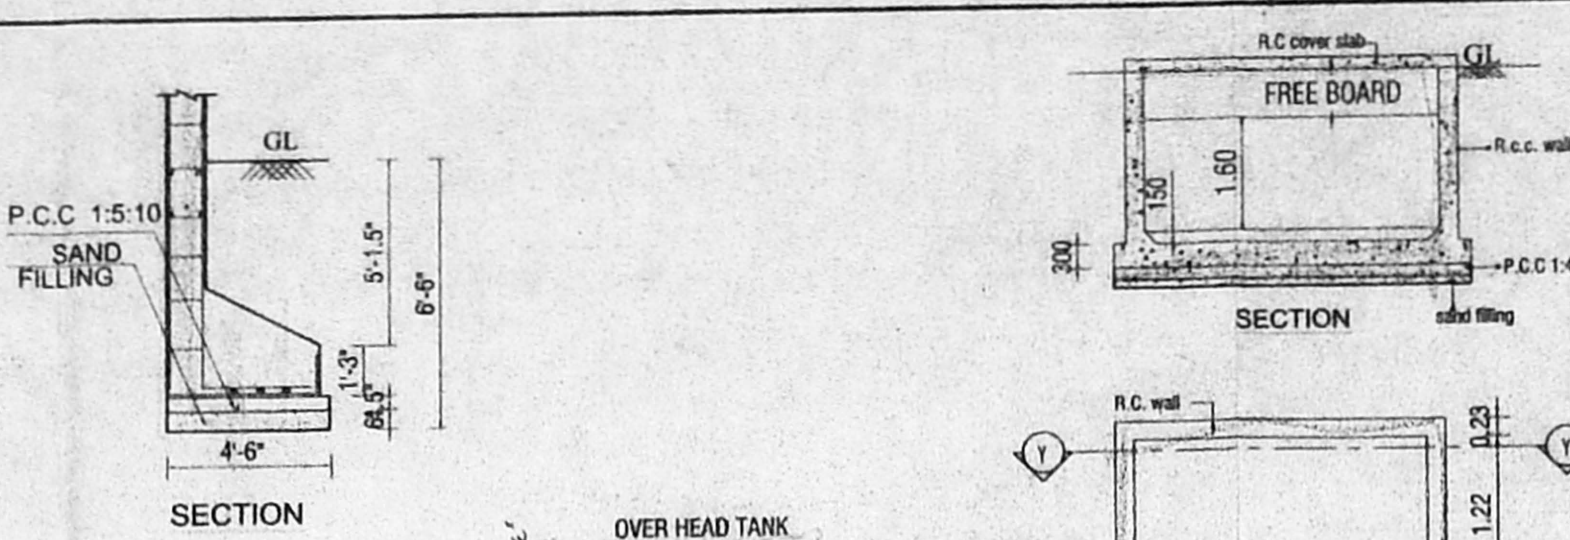




FRONT ELEVATION

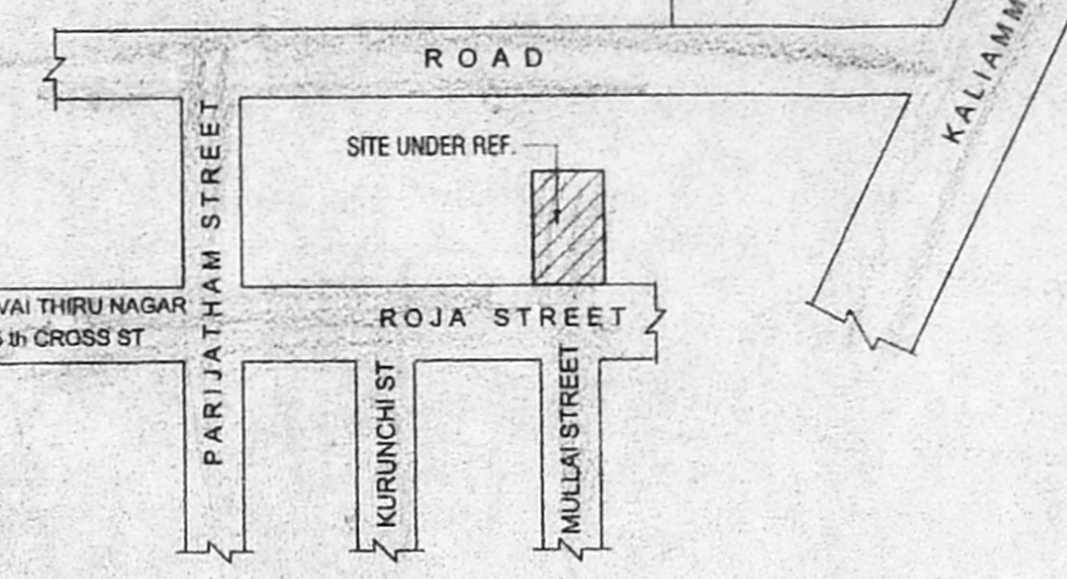


SECTION ON 'AA'

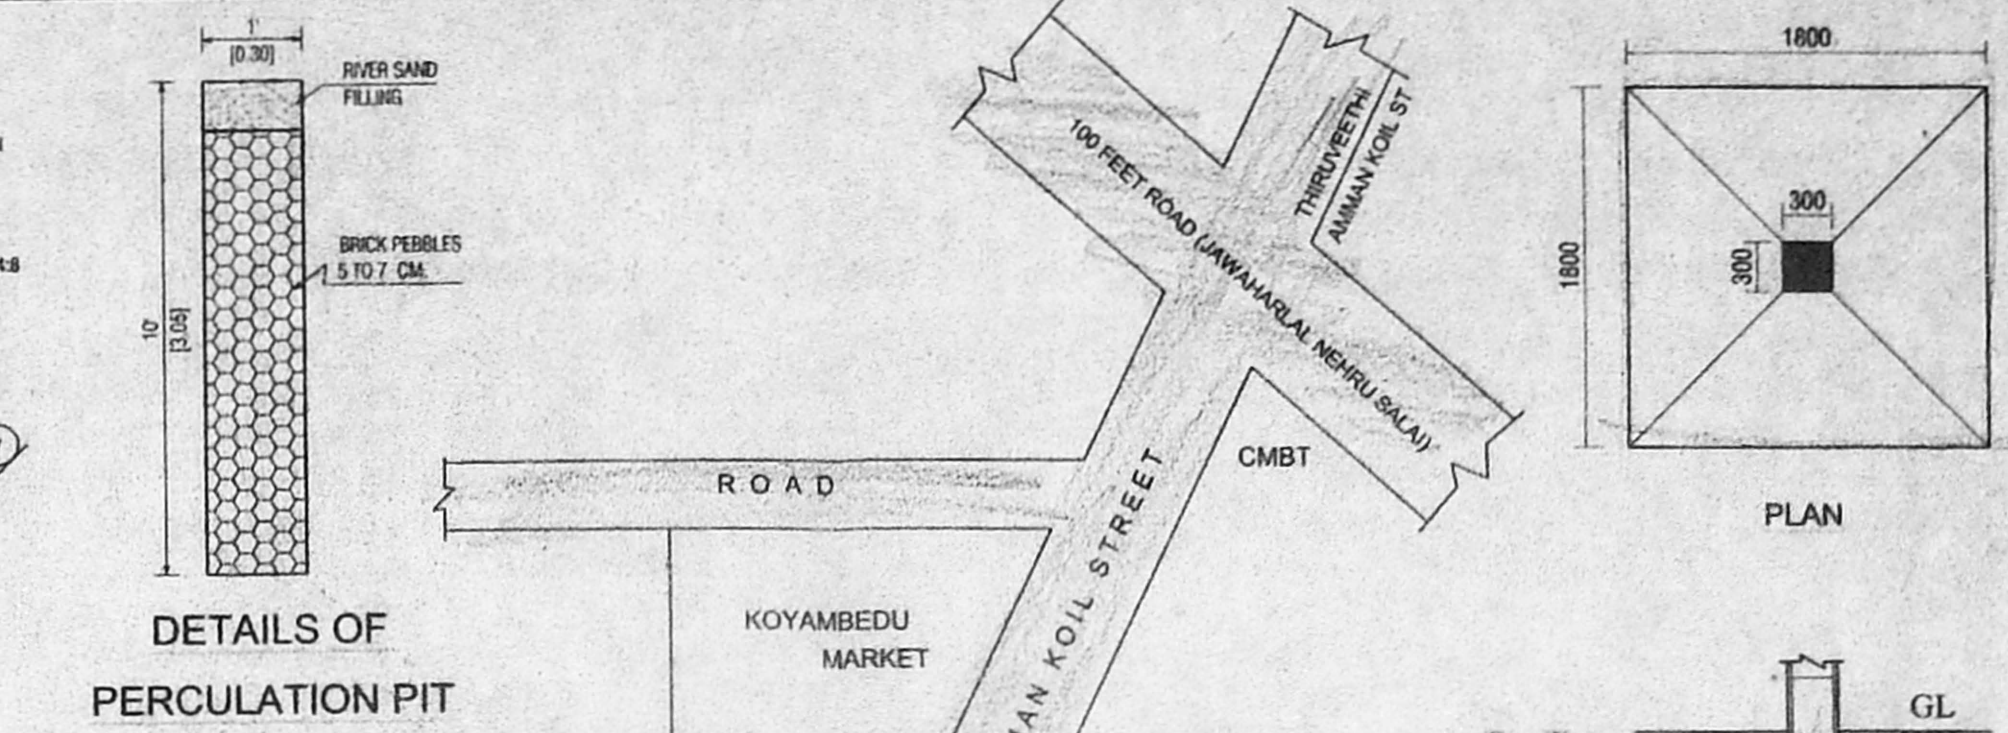


KEY PLAN NOT TO SCALE

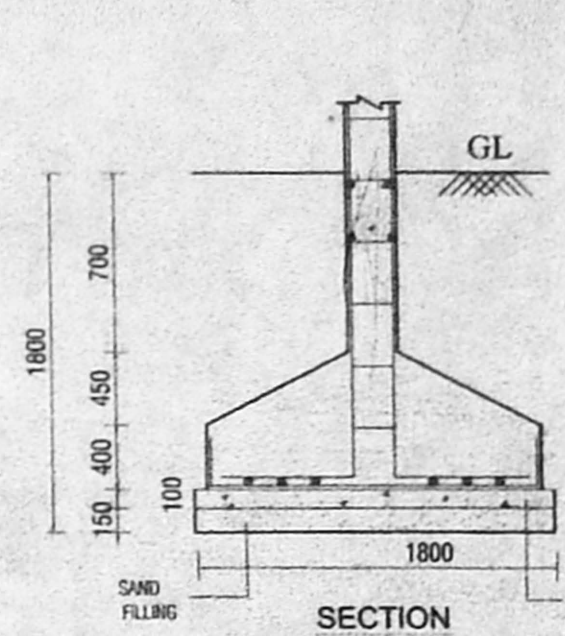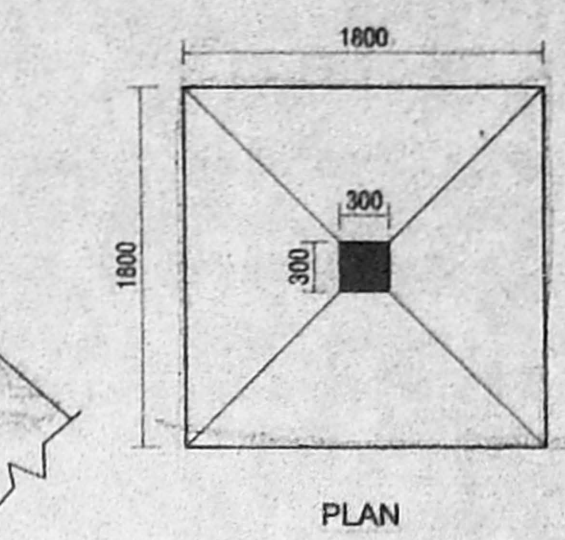


COLUMN FOOTING FOUNDATION DETAIL SCALE: 1"=4'-0" (1:50)

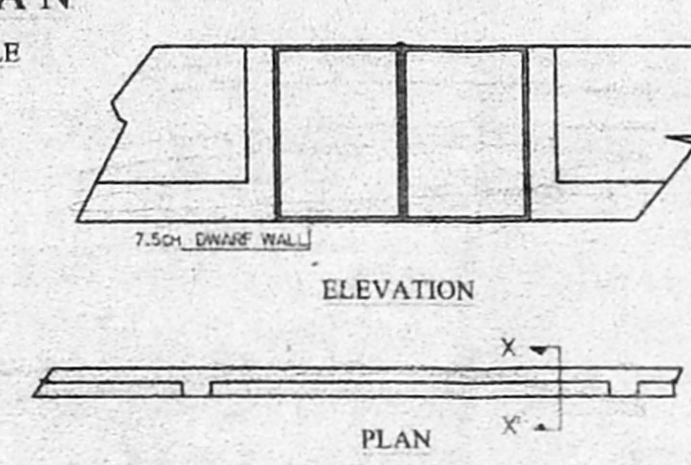


COMPOUND WALL/ GATE DETAIL

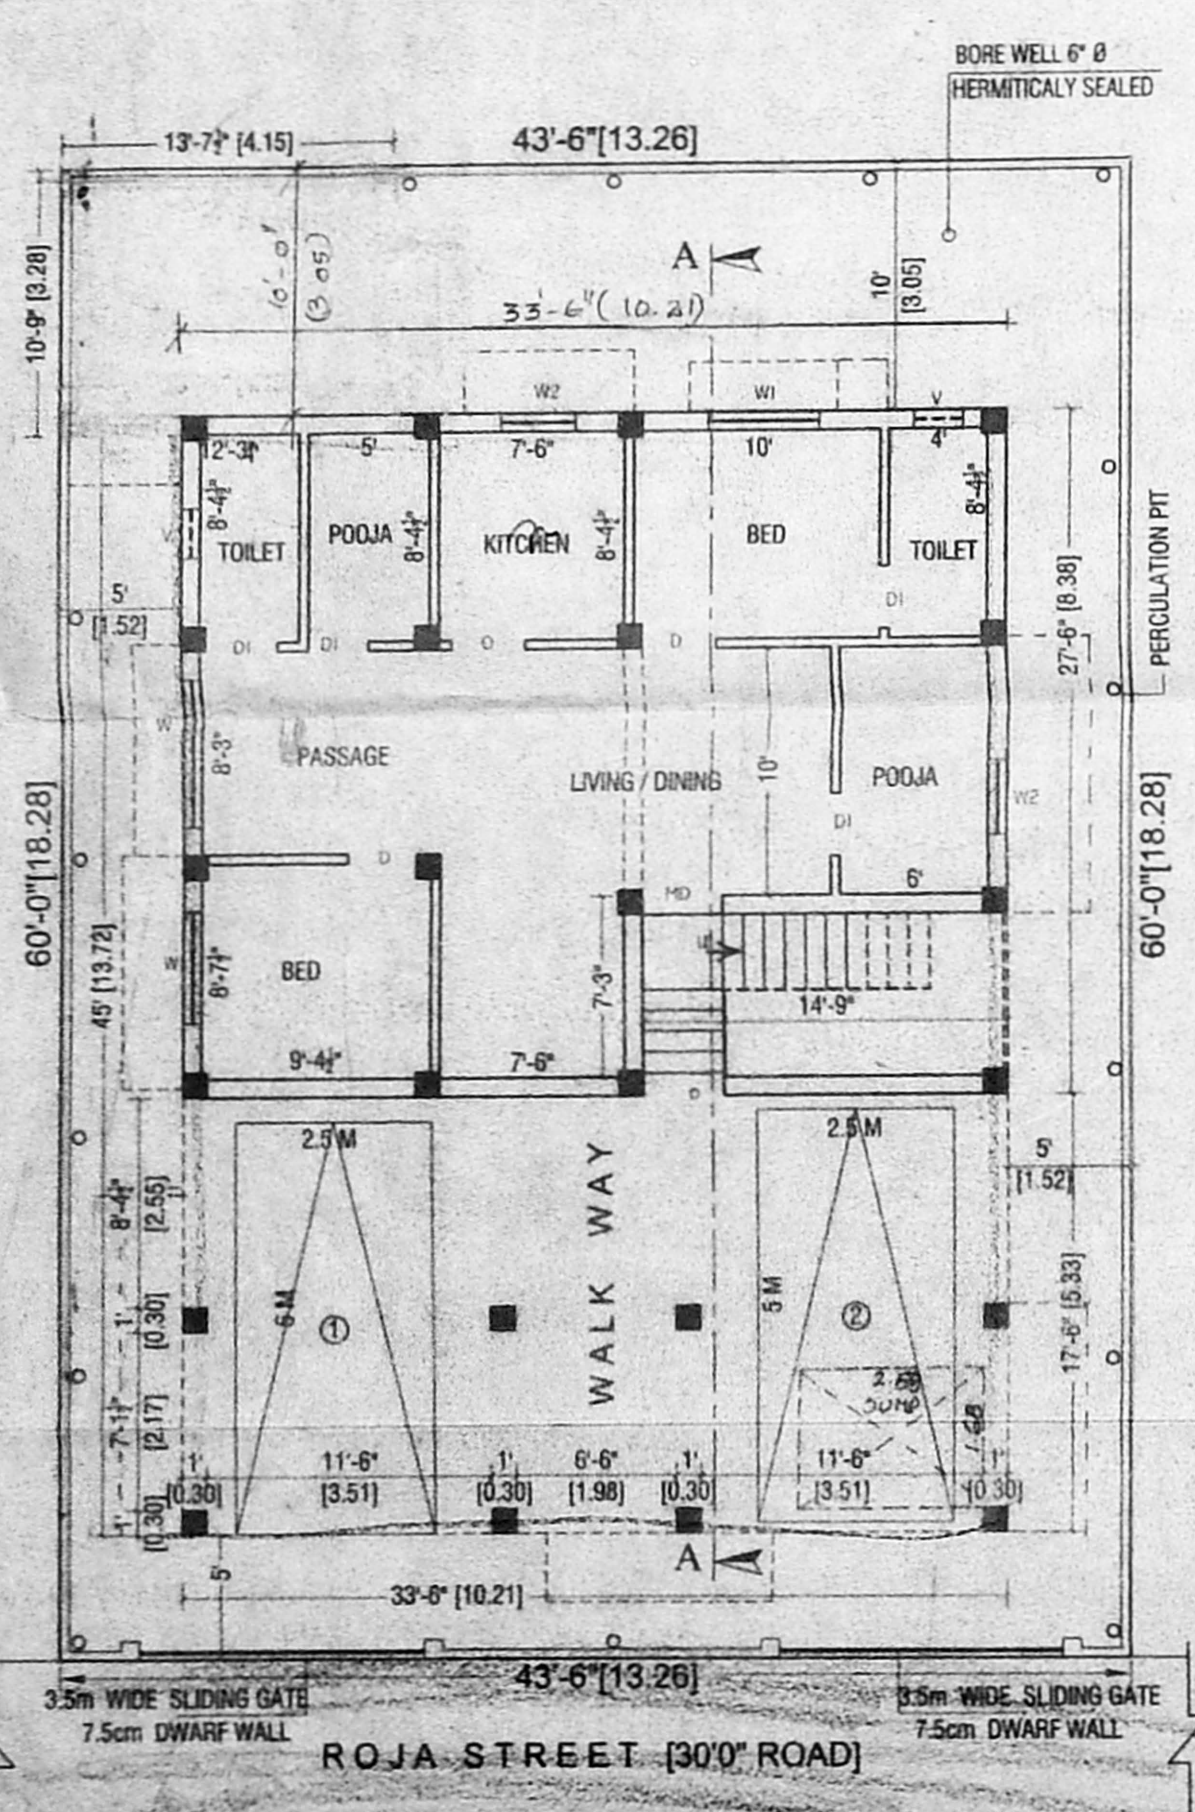


SITE / STILT / GROUND FLOOR PLAN

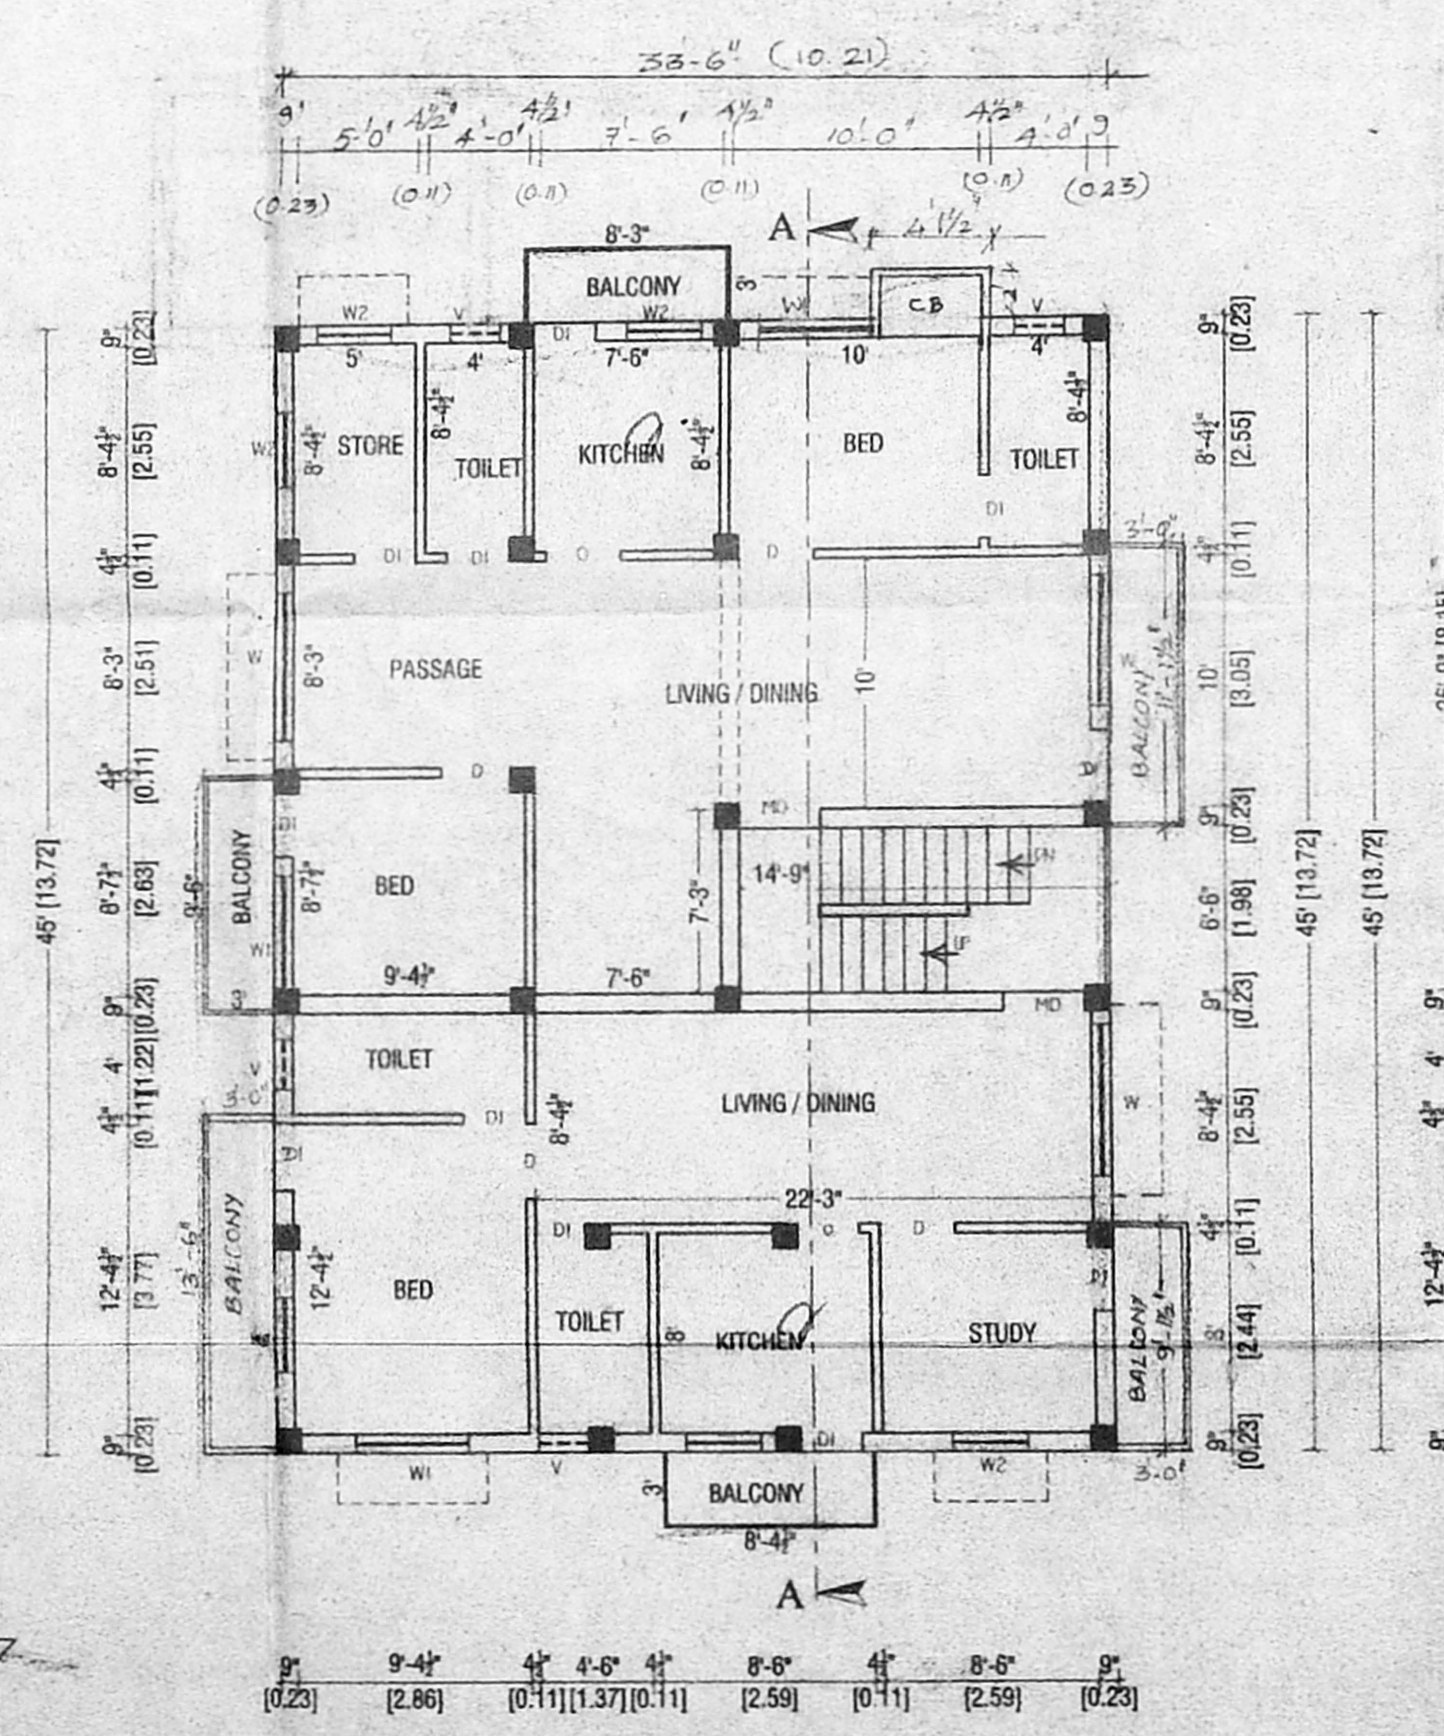

FIRST FLOOR PLAN

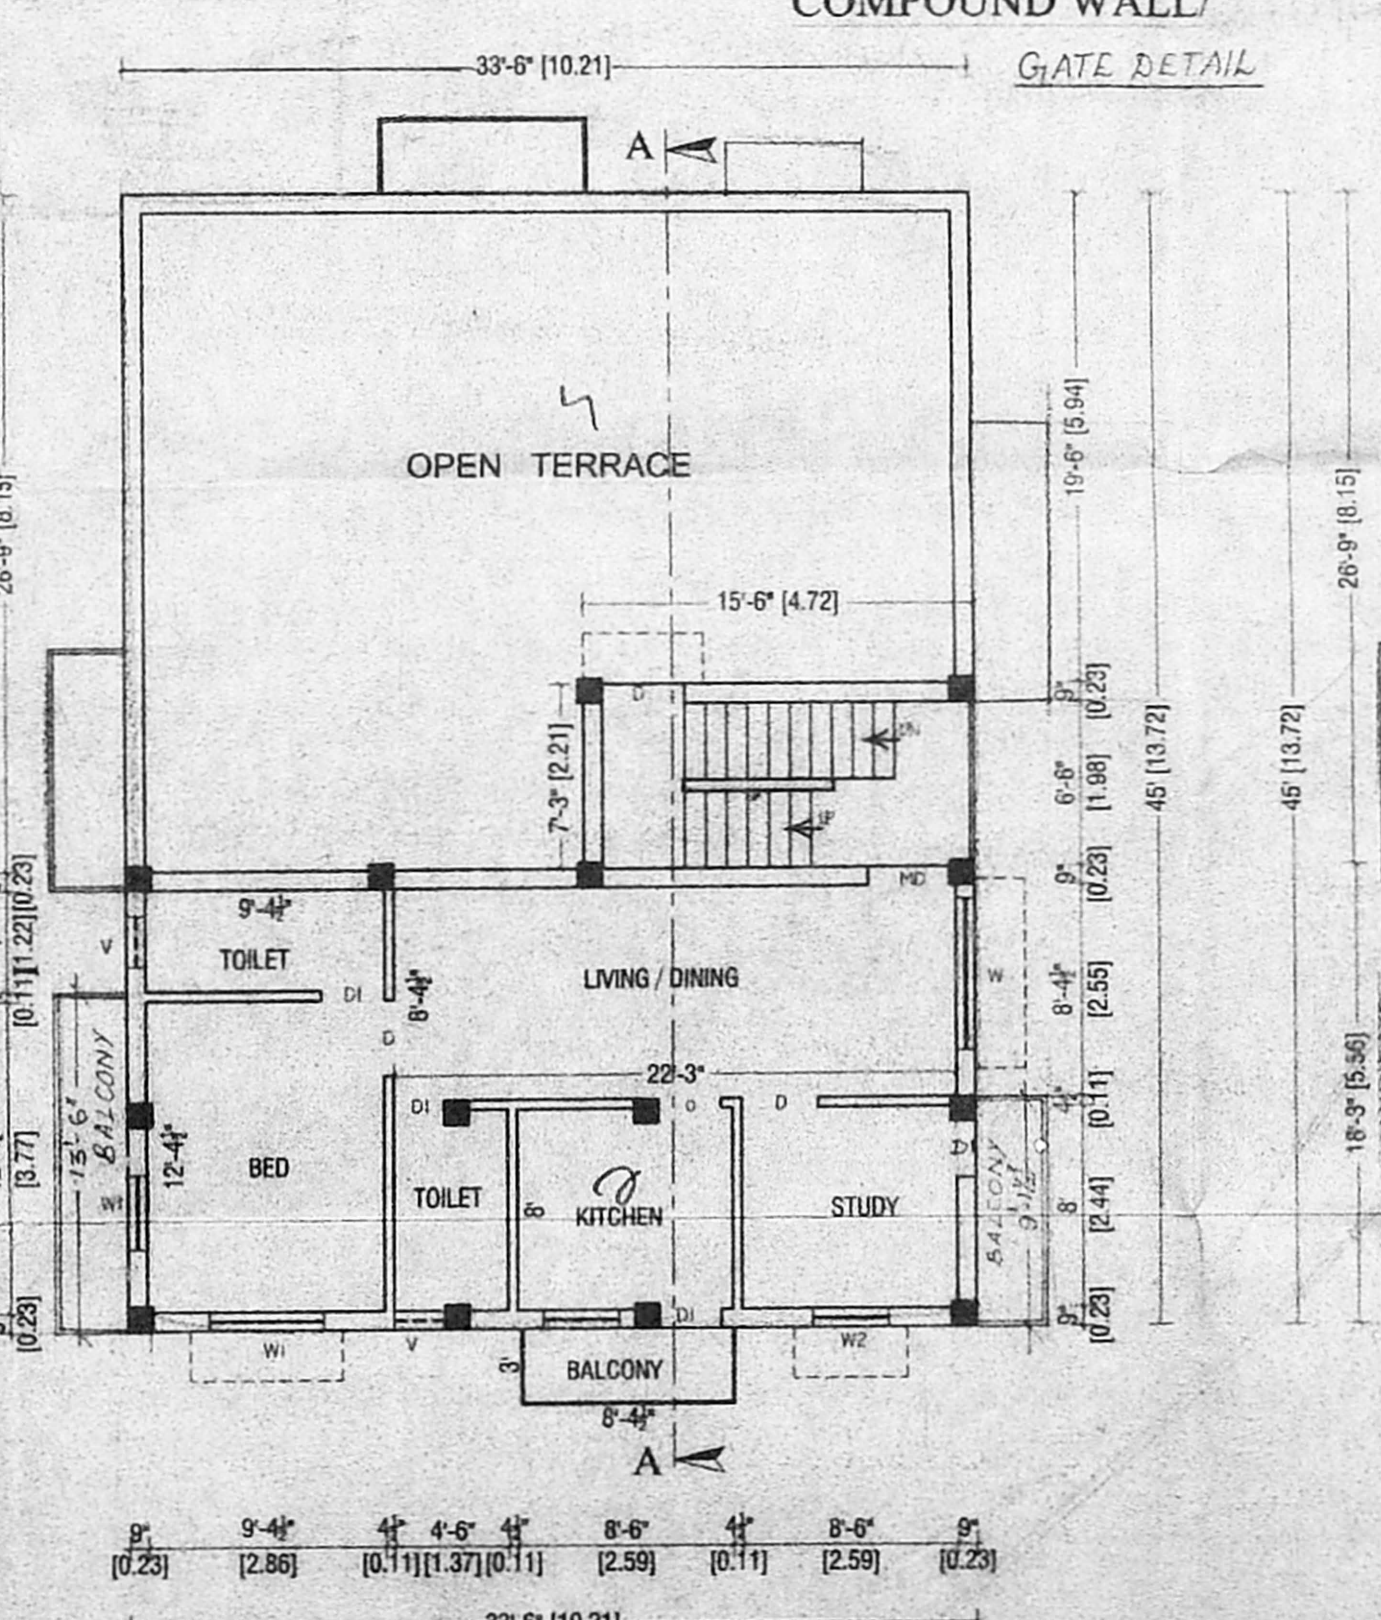

SECOND FLOOR PLAN (PART)

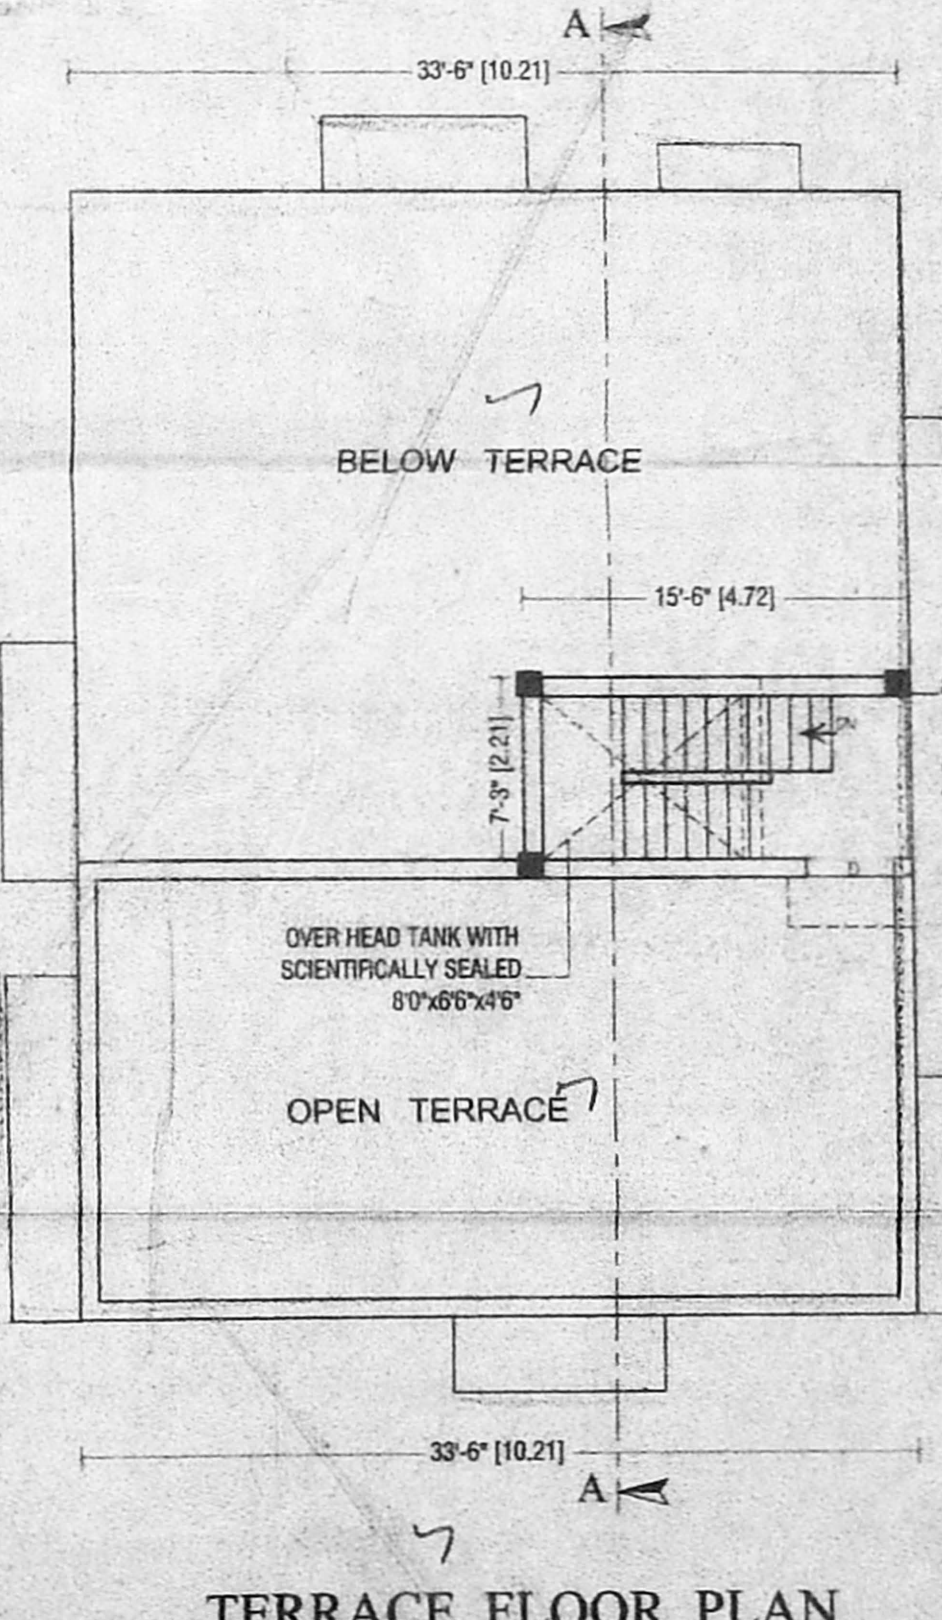

TERRACE FLOOR PLAN

**SCHEDULE OF JOINERY:**

TYPE	DETAIL	WIDTH	HEIGHT
MD	C.W. PANELLED	1000	2135
D	-DO-	915	2135
D1	-DO-	765	2135
W	C.W GLAZED WINDOW	1830	1370
W1	-DO-	1370	1370
W2	-DO-	915	1370
V	C.W. GLAZED VENTILATOR	915	915

**SPECIFICATION:**

- FOUNDATION - R.C.C COLUMN FOOTINGS
- BRICK WORK - C.M 1:6 FOR SUPER STRUCTURE
- PLASTERING - G.M 1:5 FOR WALLS & 1:3 FOR CEILING
- FLOORING - MOSAIC FLOORING
- CEMENT PAINT - TWO COATS FOR WALLS & ONE EXTRA COAT FOR CEILING
- R.C.C - 1:2:4 FOR SLABS & LINTELS
- WOOD WORK - ALL WOOD WORKS IN BEST QUALITY TIMBER
- WEATHERING - B.JELLY LIME MORTAR OVER ROOF COURSE - SLAB ONE LAYER OF COUNTRY TILES

**COLOUR INDEX:**

PROPOSED	- (Symbol) -	BOUNDARY	- (Symbol) -
ROAD	- (Symbol) -		

**AREA STATEMENT**

	Sqft	Sqm
TOTAL SITE EXTENT	2610.00	242.56
GROUND FLOOR	921.85	85.61
FIRST FLOOR	1695.37	157.96
SECOND FLOOR PLAN (PART)	701.00	65.4
TOTAL BUILD UP AREA	3317.62	308.31
STILT CAR PARKING	586.25	54.48
PLOT COVERAGE		64.95%
F.S.I		1.27

PLAN SHOWING THE PROPOSED CONSTRUCTION OF RESIDENTIAL BUILD. AT PLOT No.F-2 DOOR No.16, ROJA ST, BRINDAVAN NAGAR, KOYAMBEDU, CHENNAI - 600 111. COMPRISED S.No. 193 [PART] OF KOYAMBEDU VILLAGE. DIVISION NO-65, ZONE - V. PPD No. 102/85, Dt. 16/10/1985. SCALE: 1"=8'-0" (1:100)

SIGNATURE OF OWNER: Ssanthi

LICENSED SURVEYOR

PH-27841352  
 C RAJENDRAN S.E.  
 CONSULTING CIVIL ENGINEER  
 LICENSED SURVEYOR CLASS - I  
 L.S.No. 1092  
 17/3, Ranganathan Street,  
 Kodambakkam Chennai - 26.