



ELEVATION

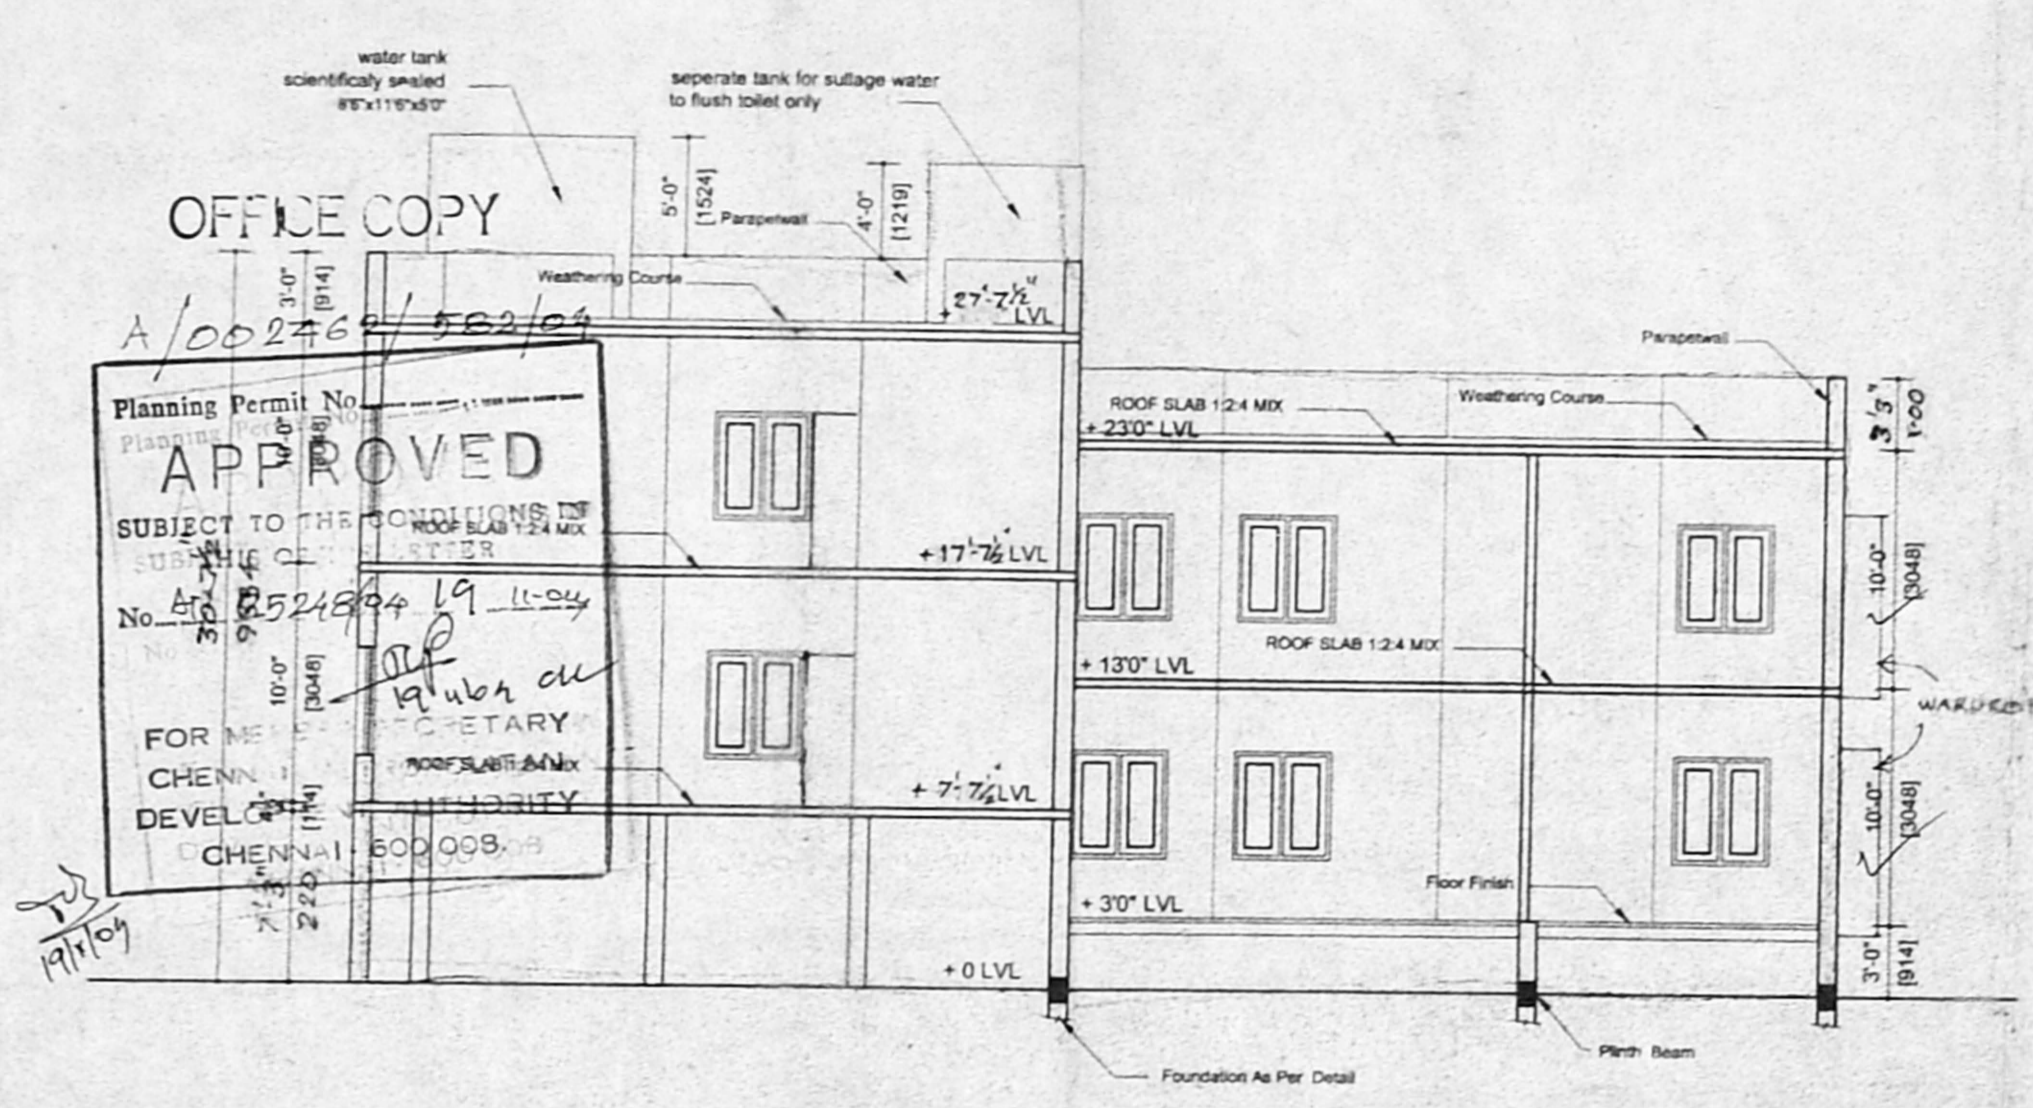

SECTION ON XX

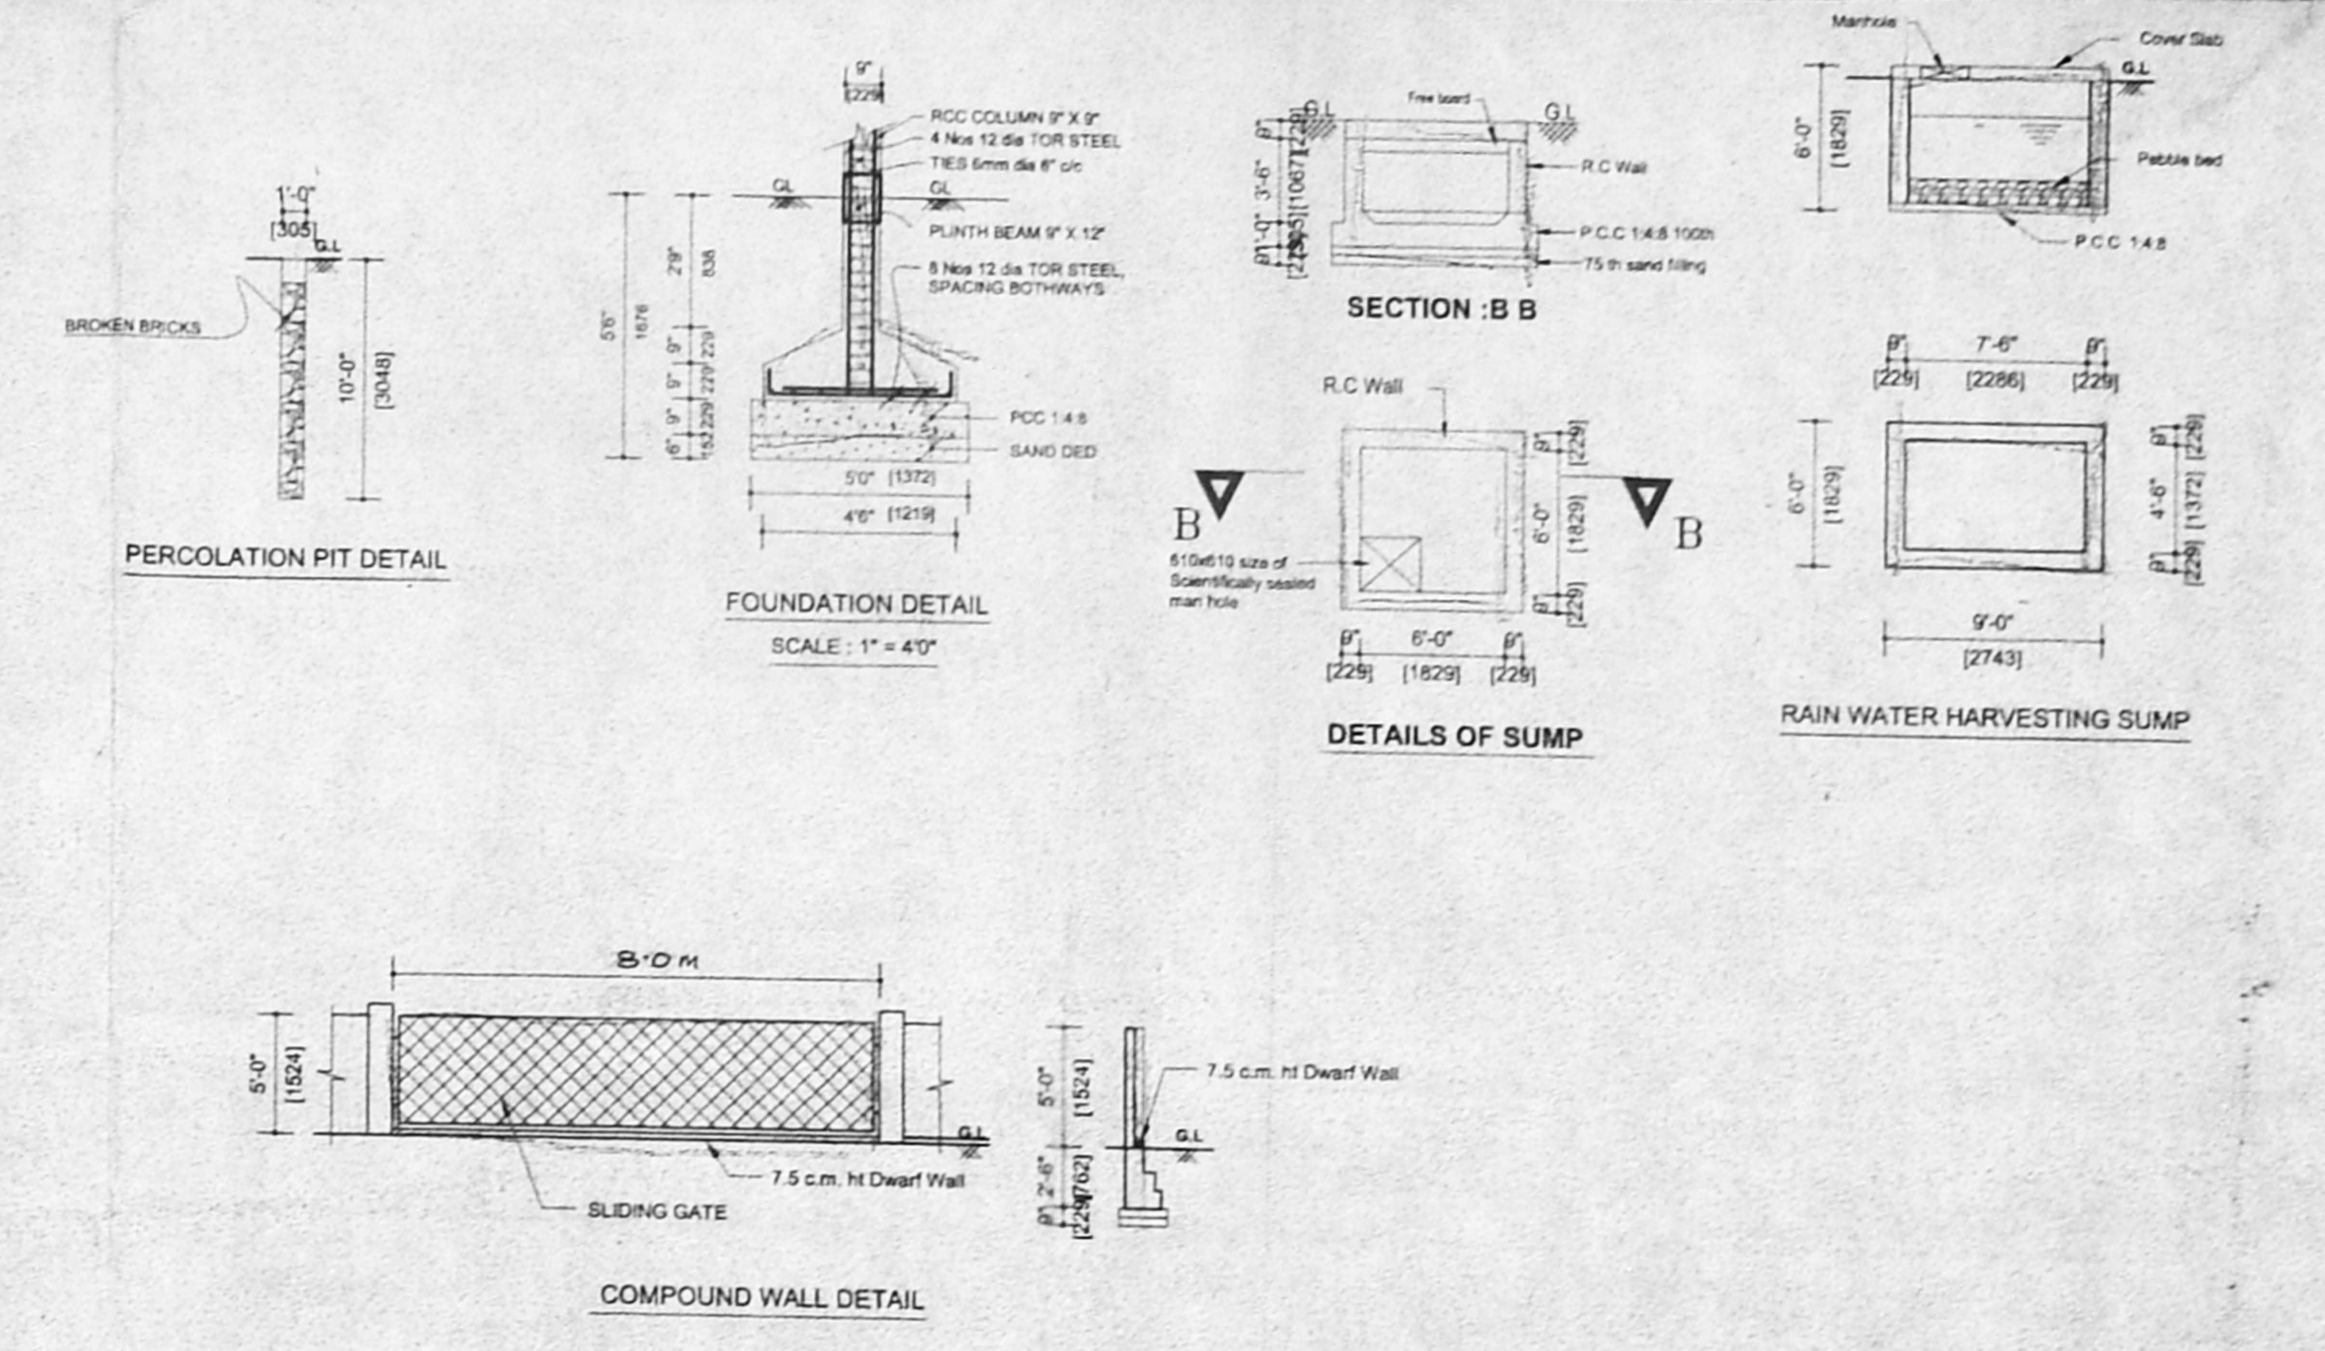


PERCOLATION PIT DETAIL

FOUNDATION DETAIL


DETAILS OF SUMP

RAIN WATER HARVESTING SUMP


COMPOUND WALL DETAIL

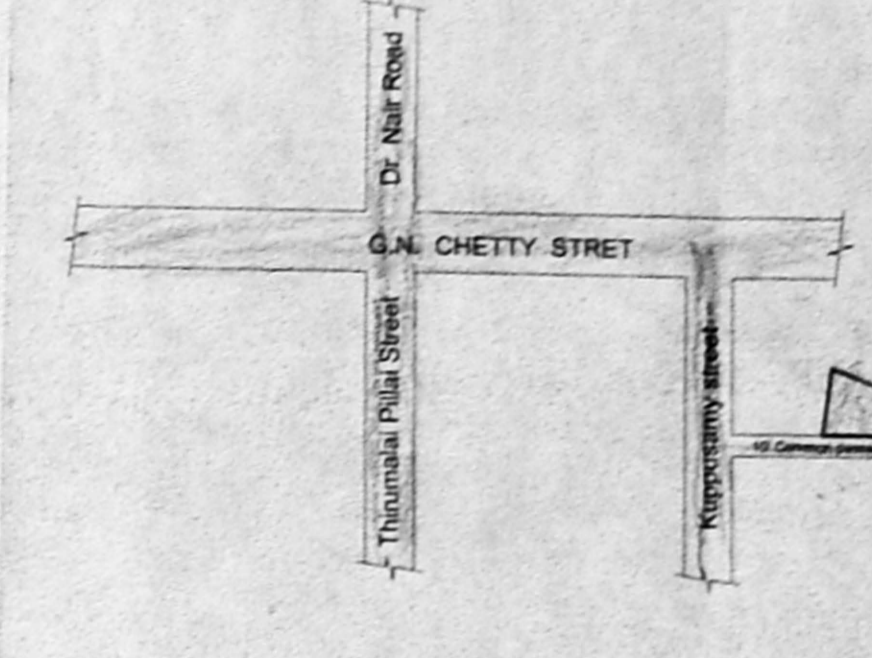


KEY PLAN
NOT TO SCALE

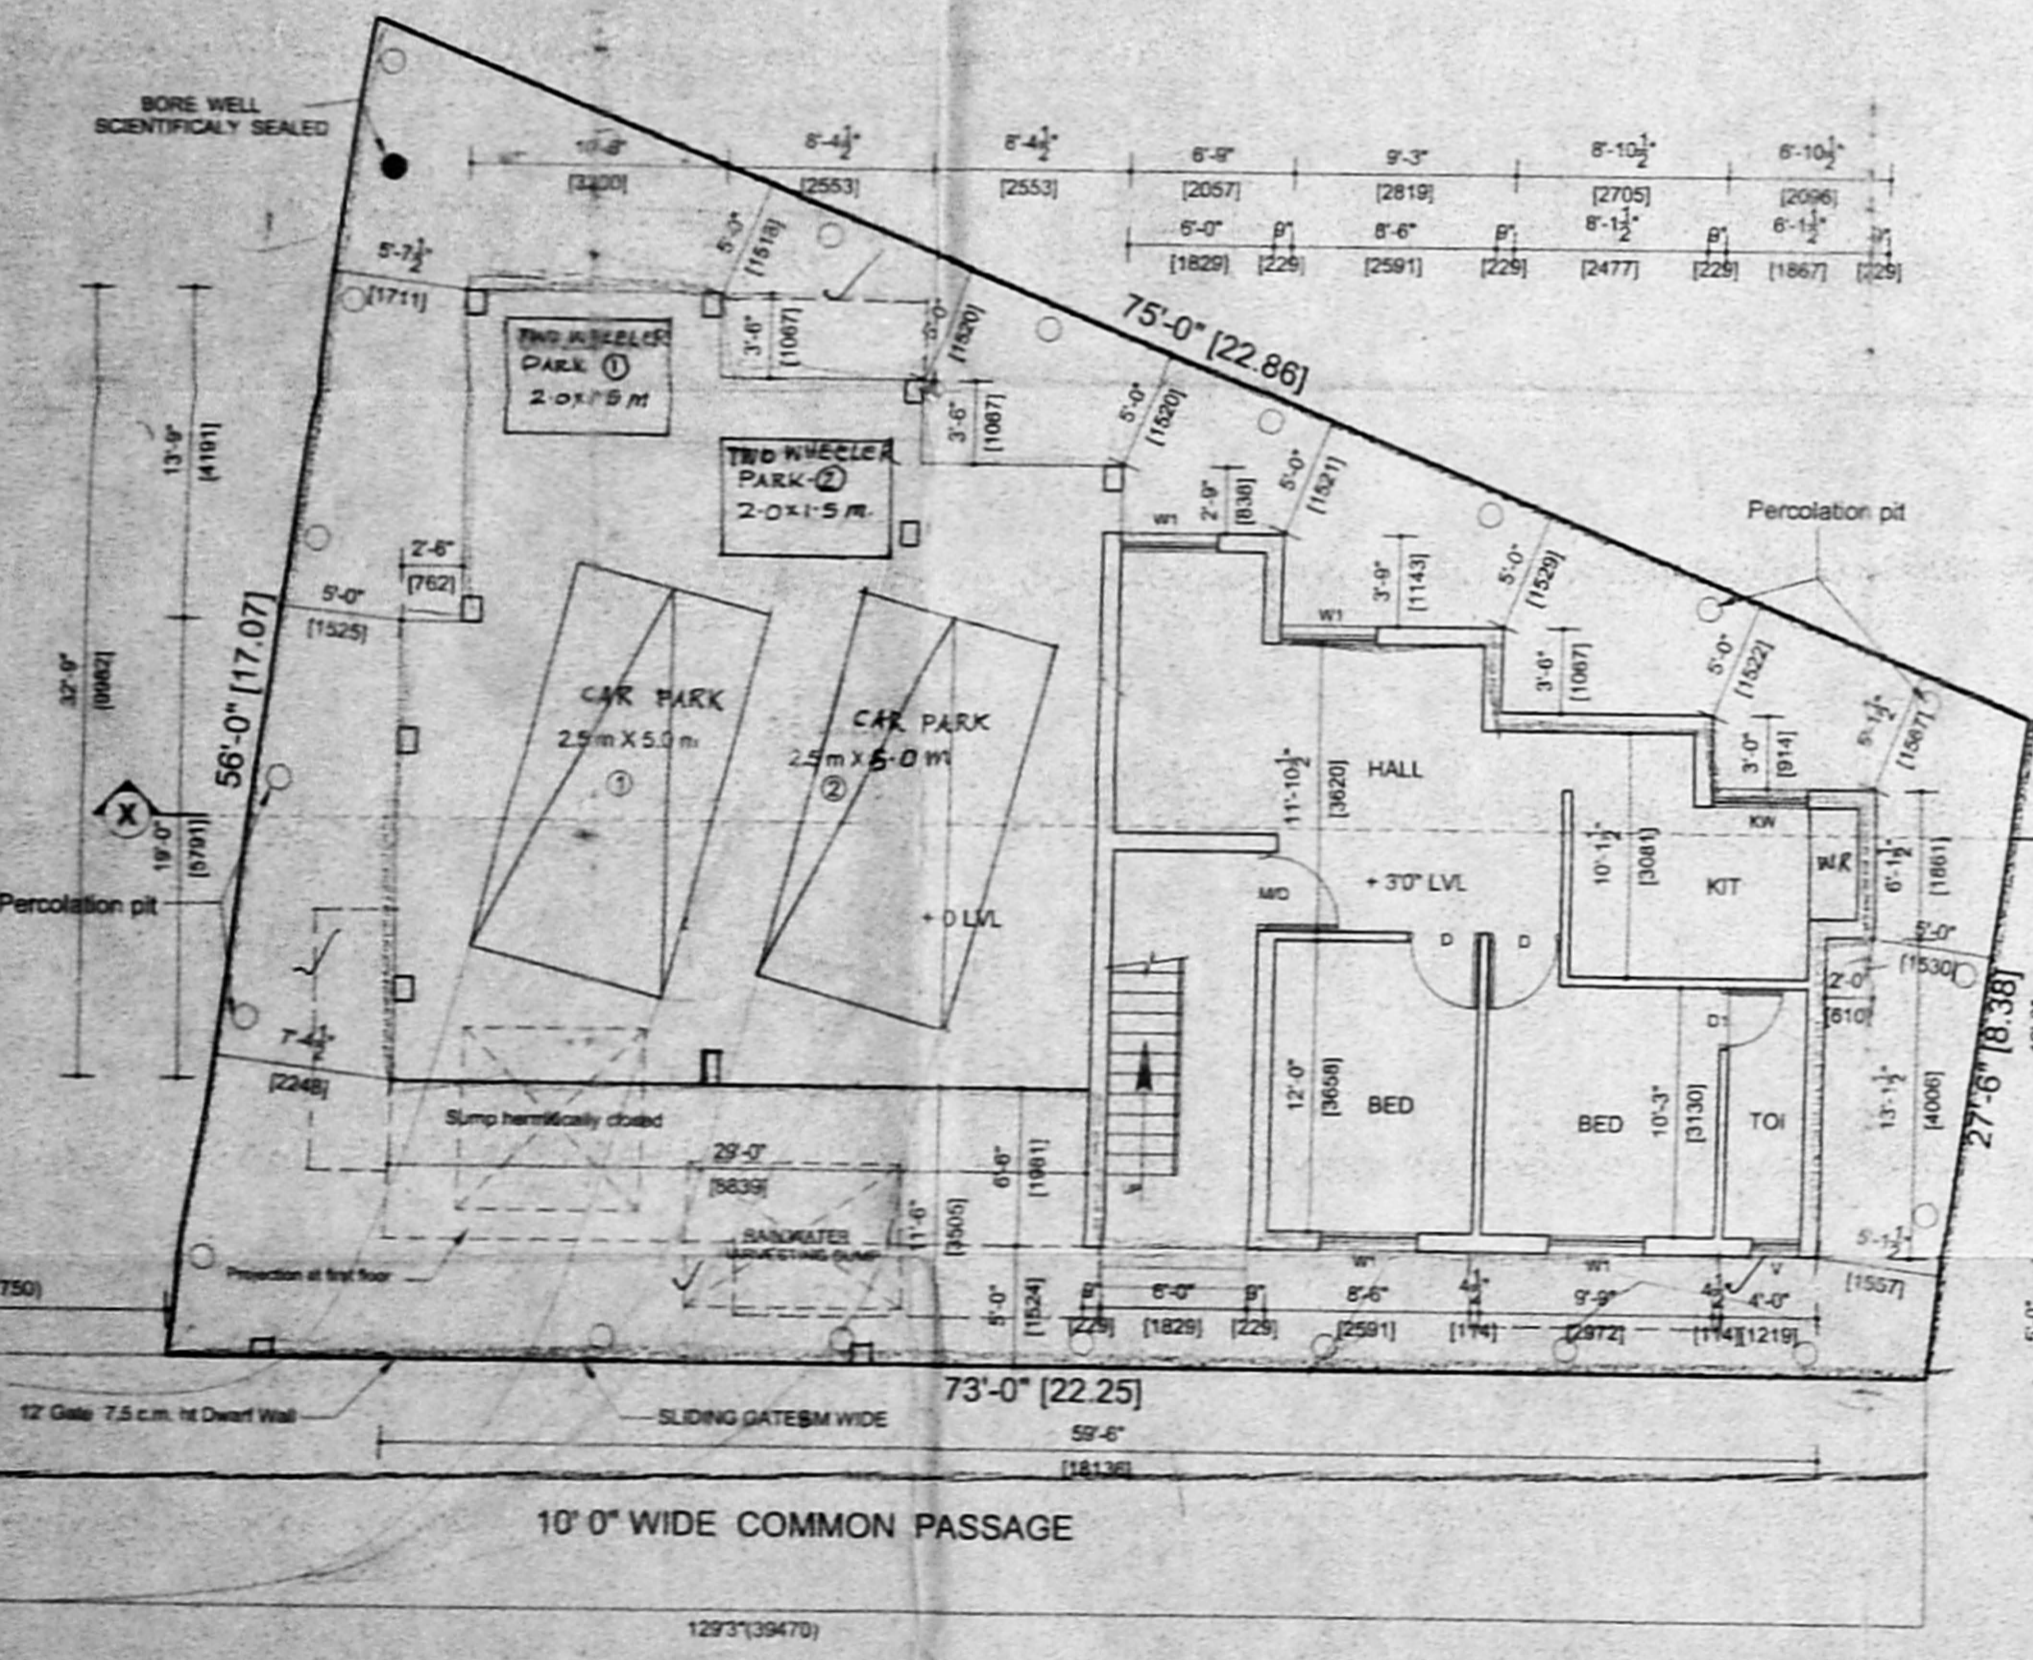


SITE/STILT/ GROUND FLOOR PLAN

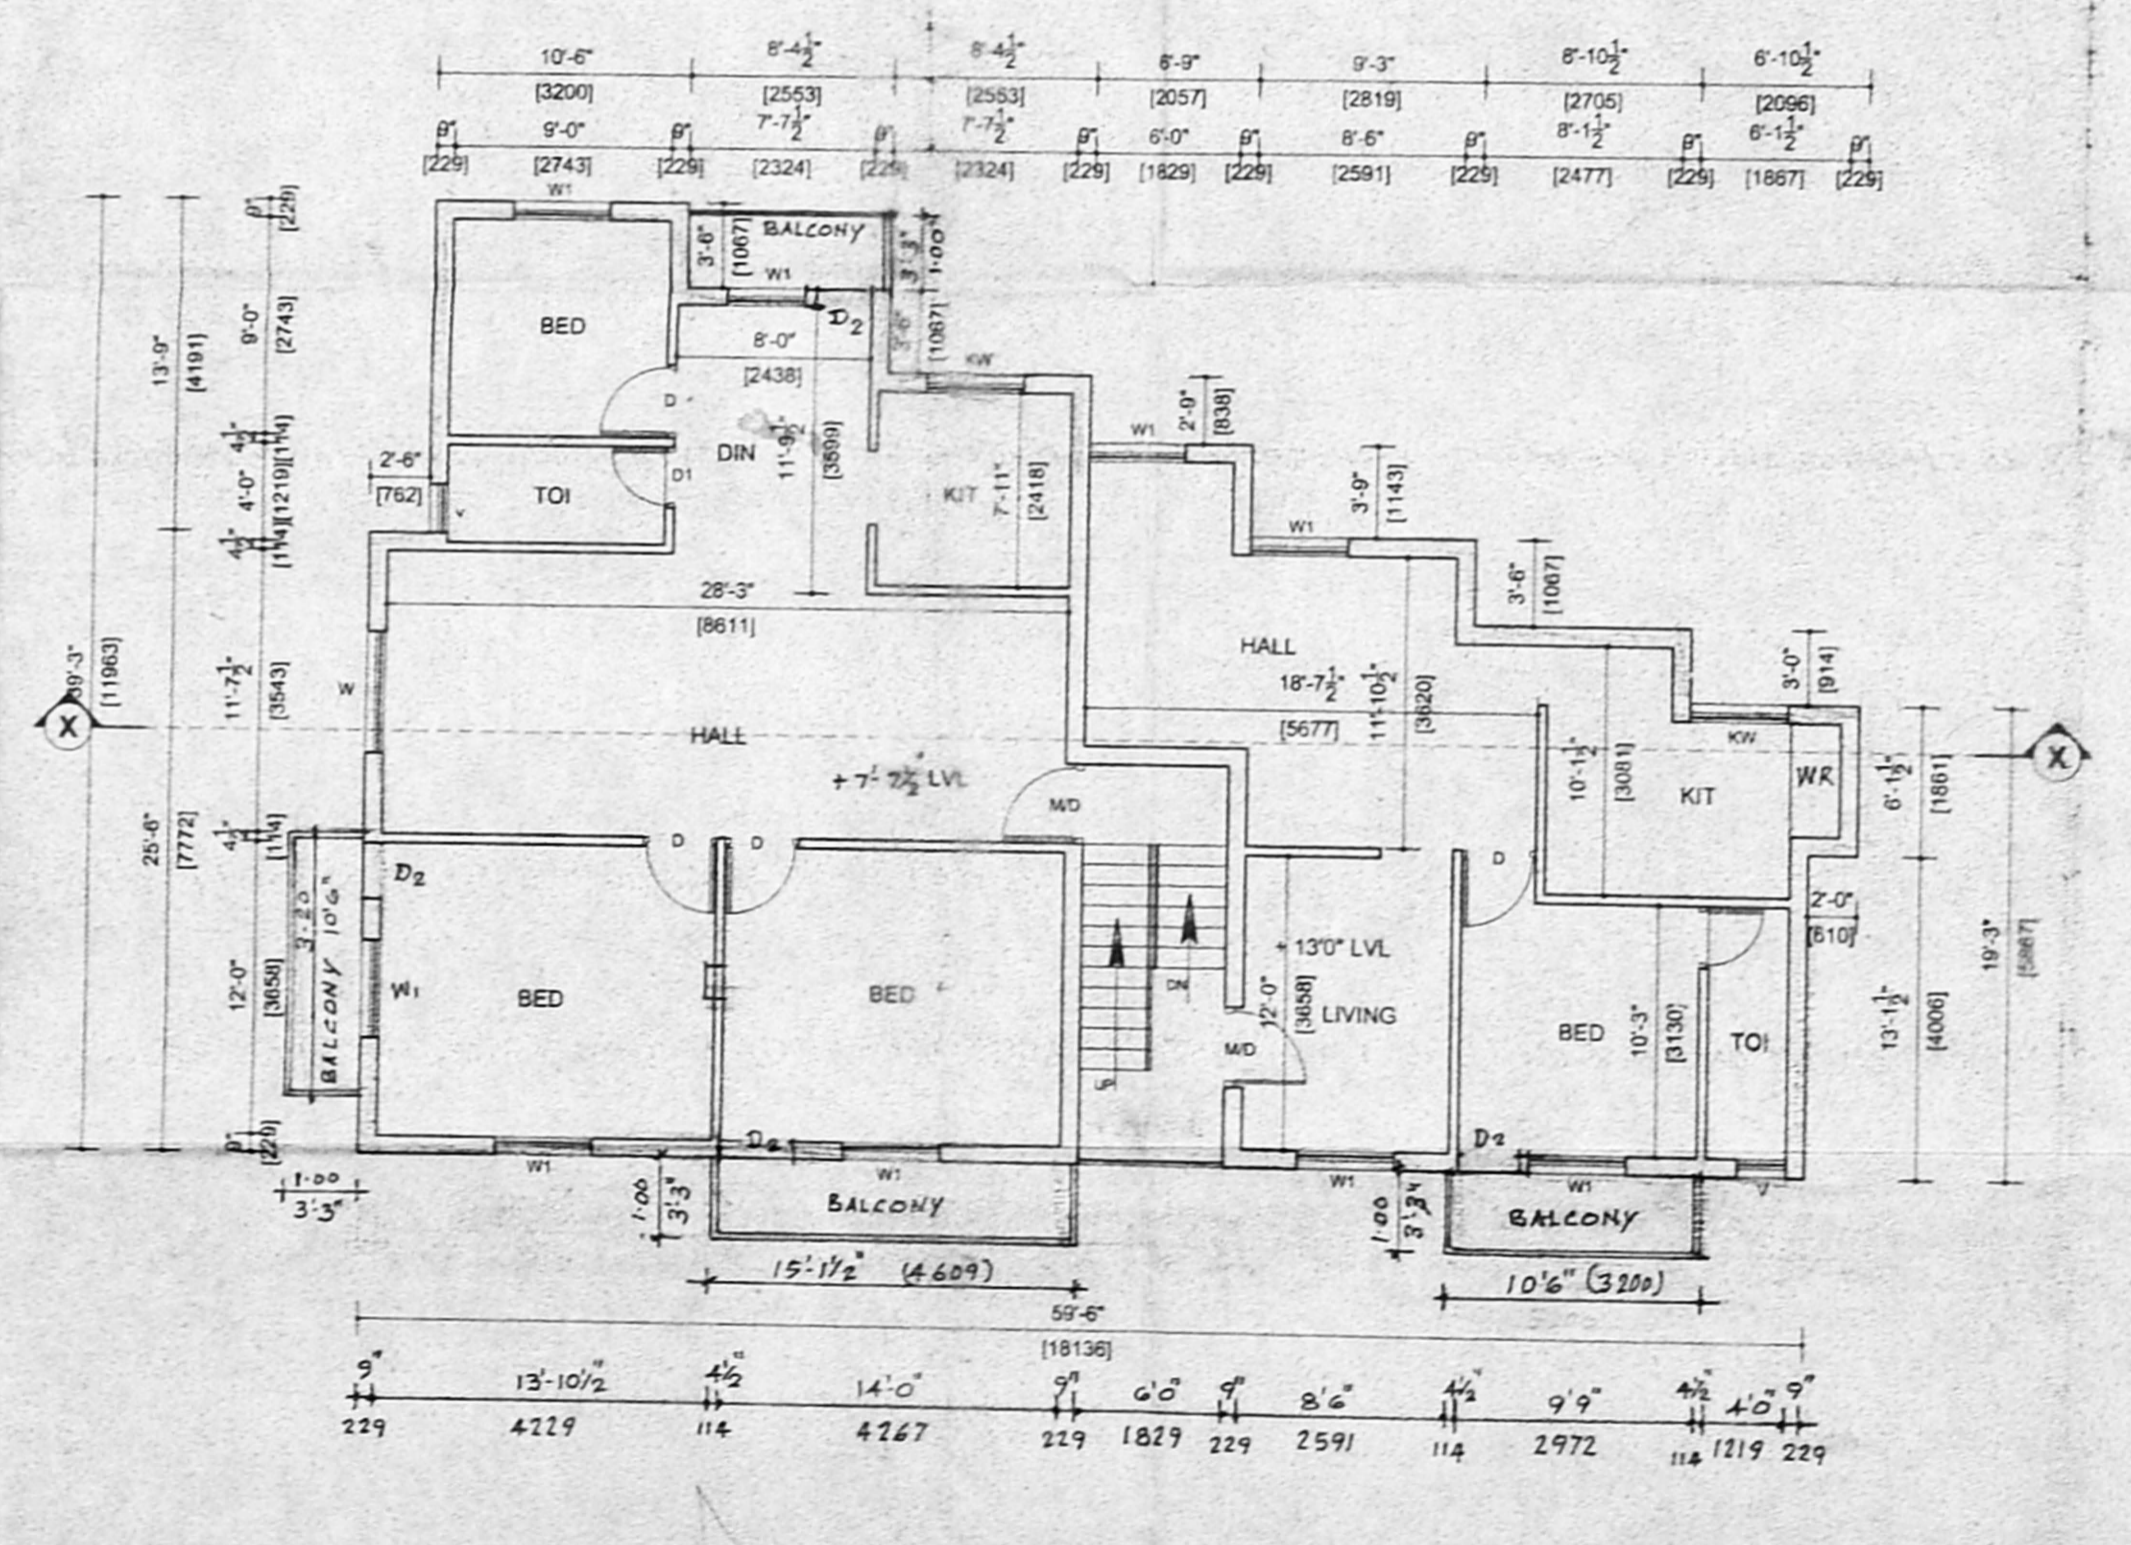

FIRST FLOOR PLAN

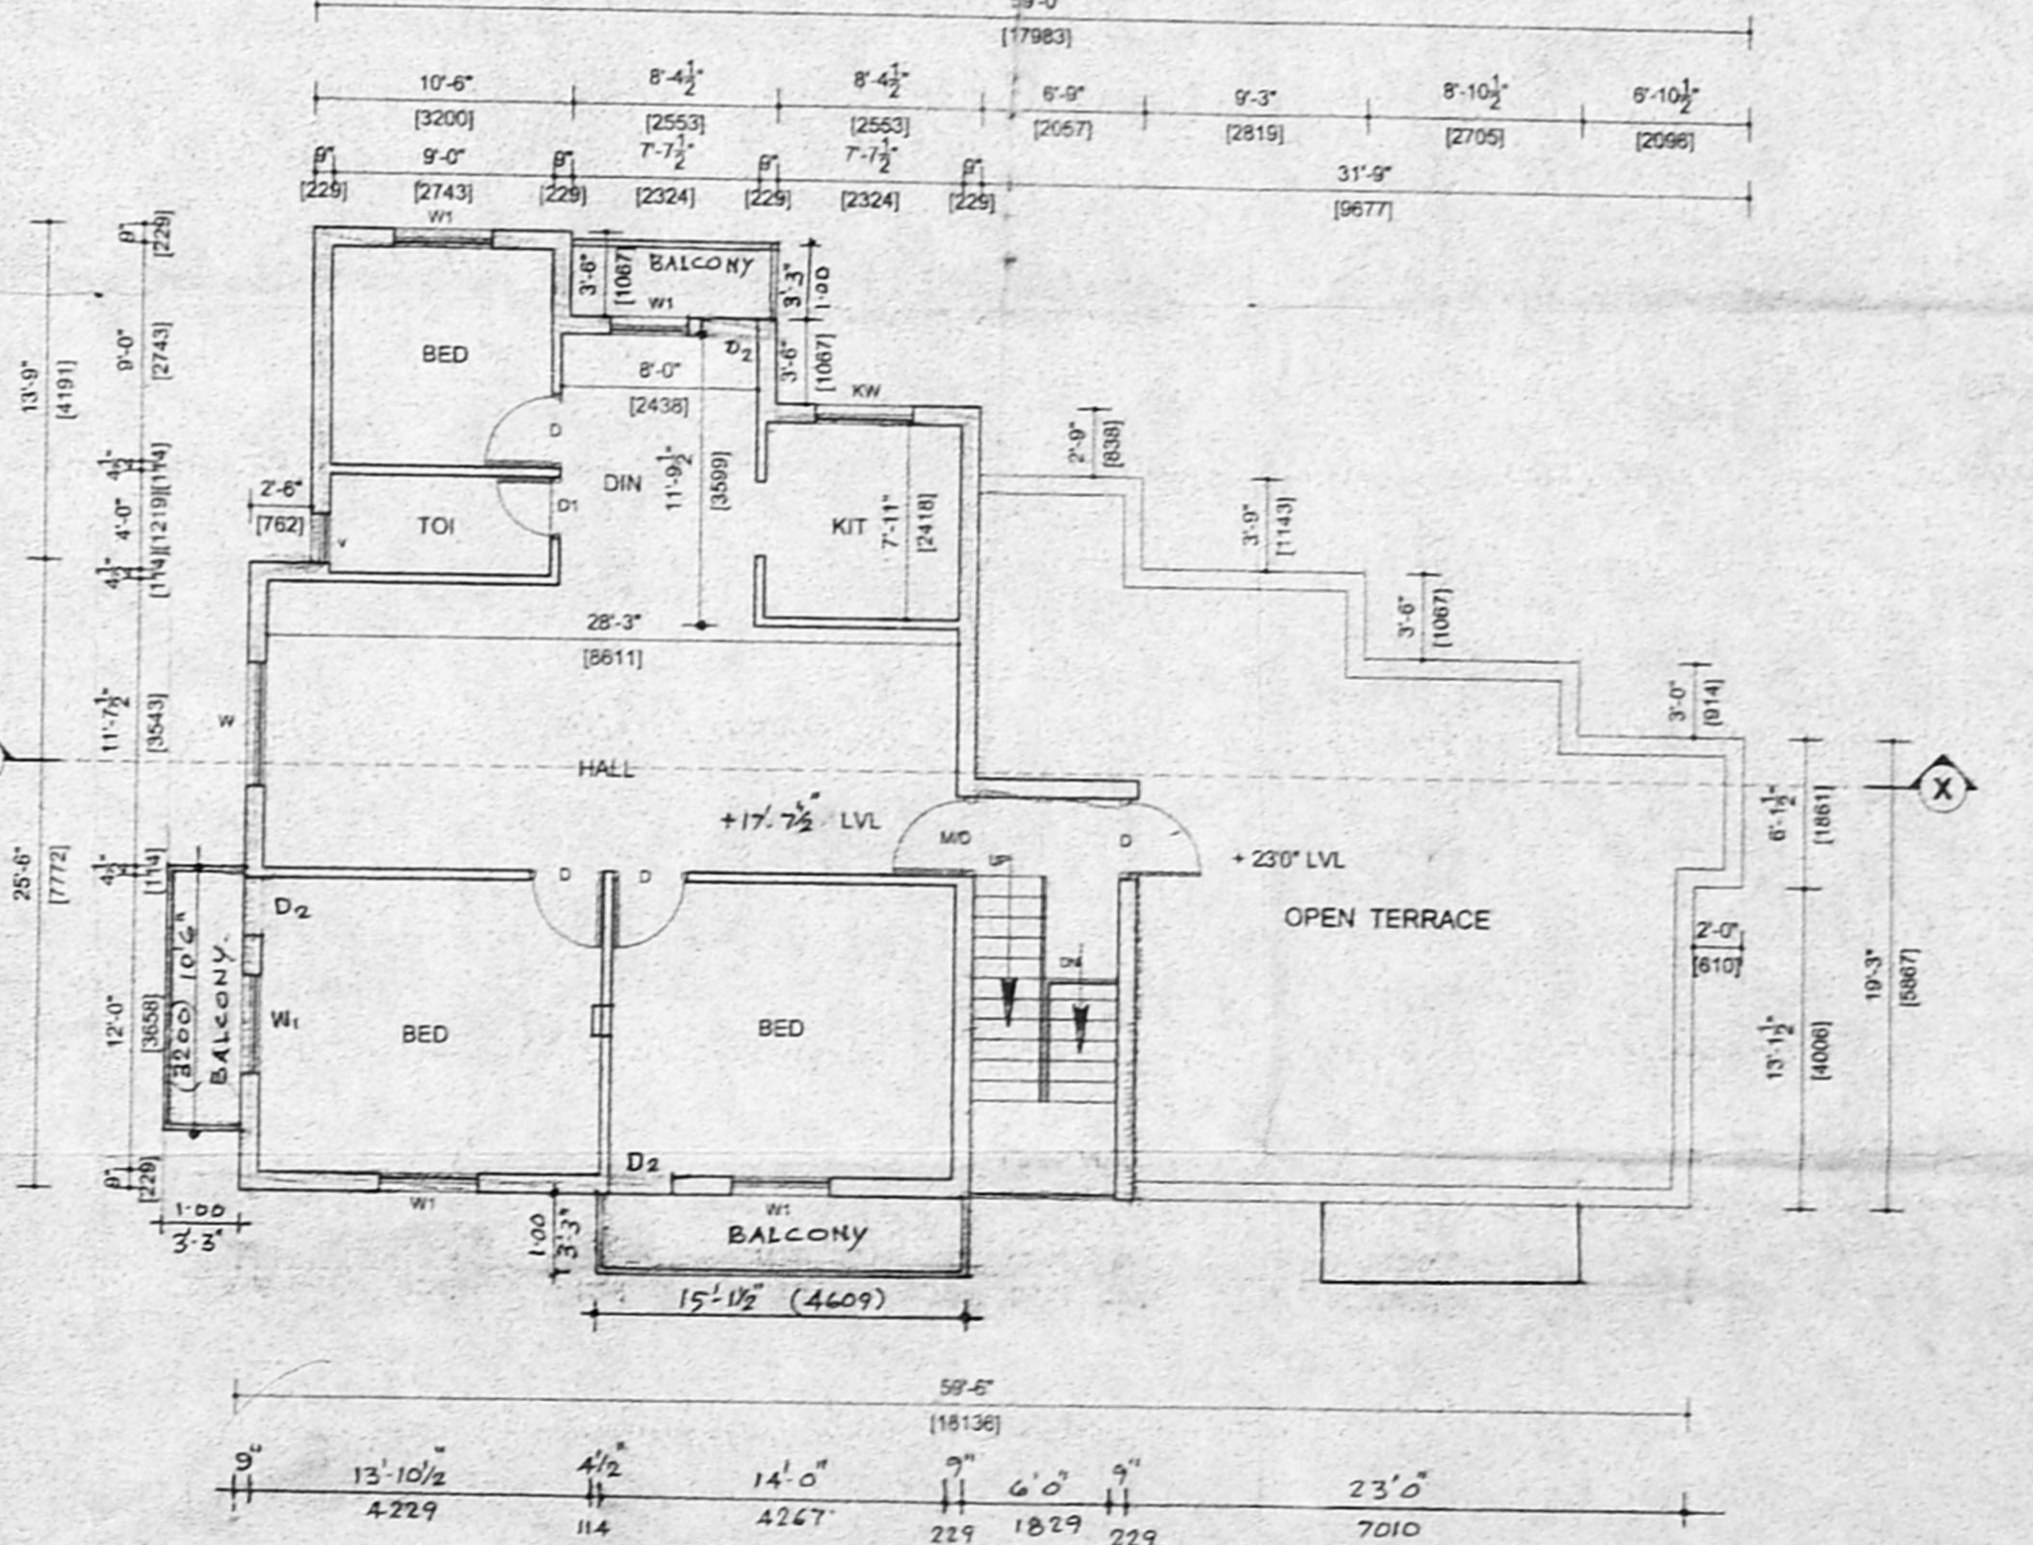

SECOND FLOOR PLAN PART.

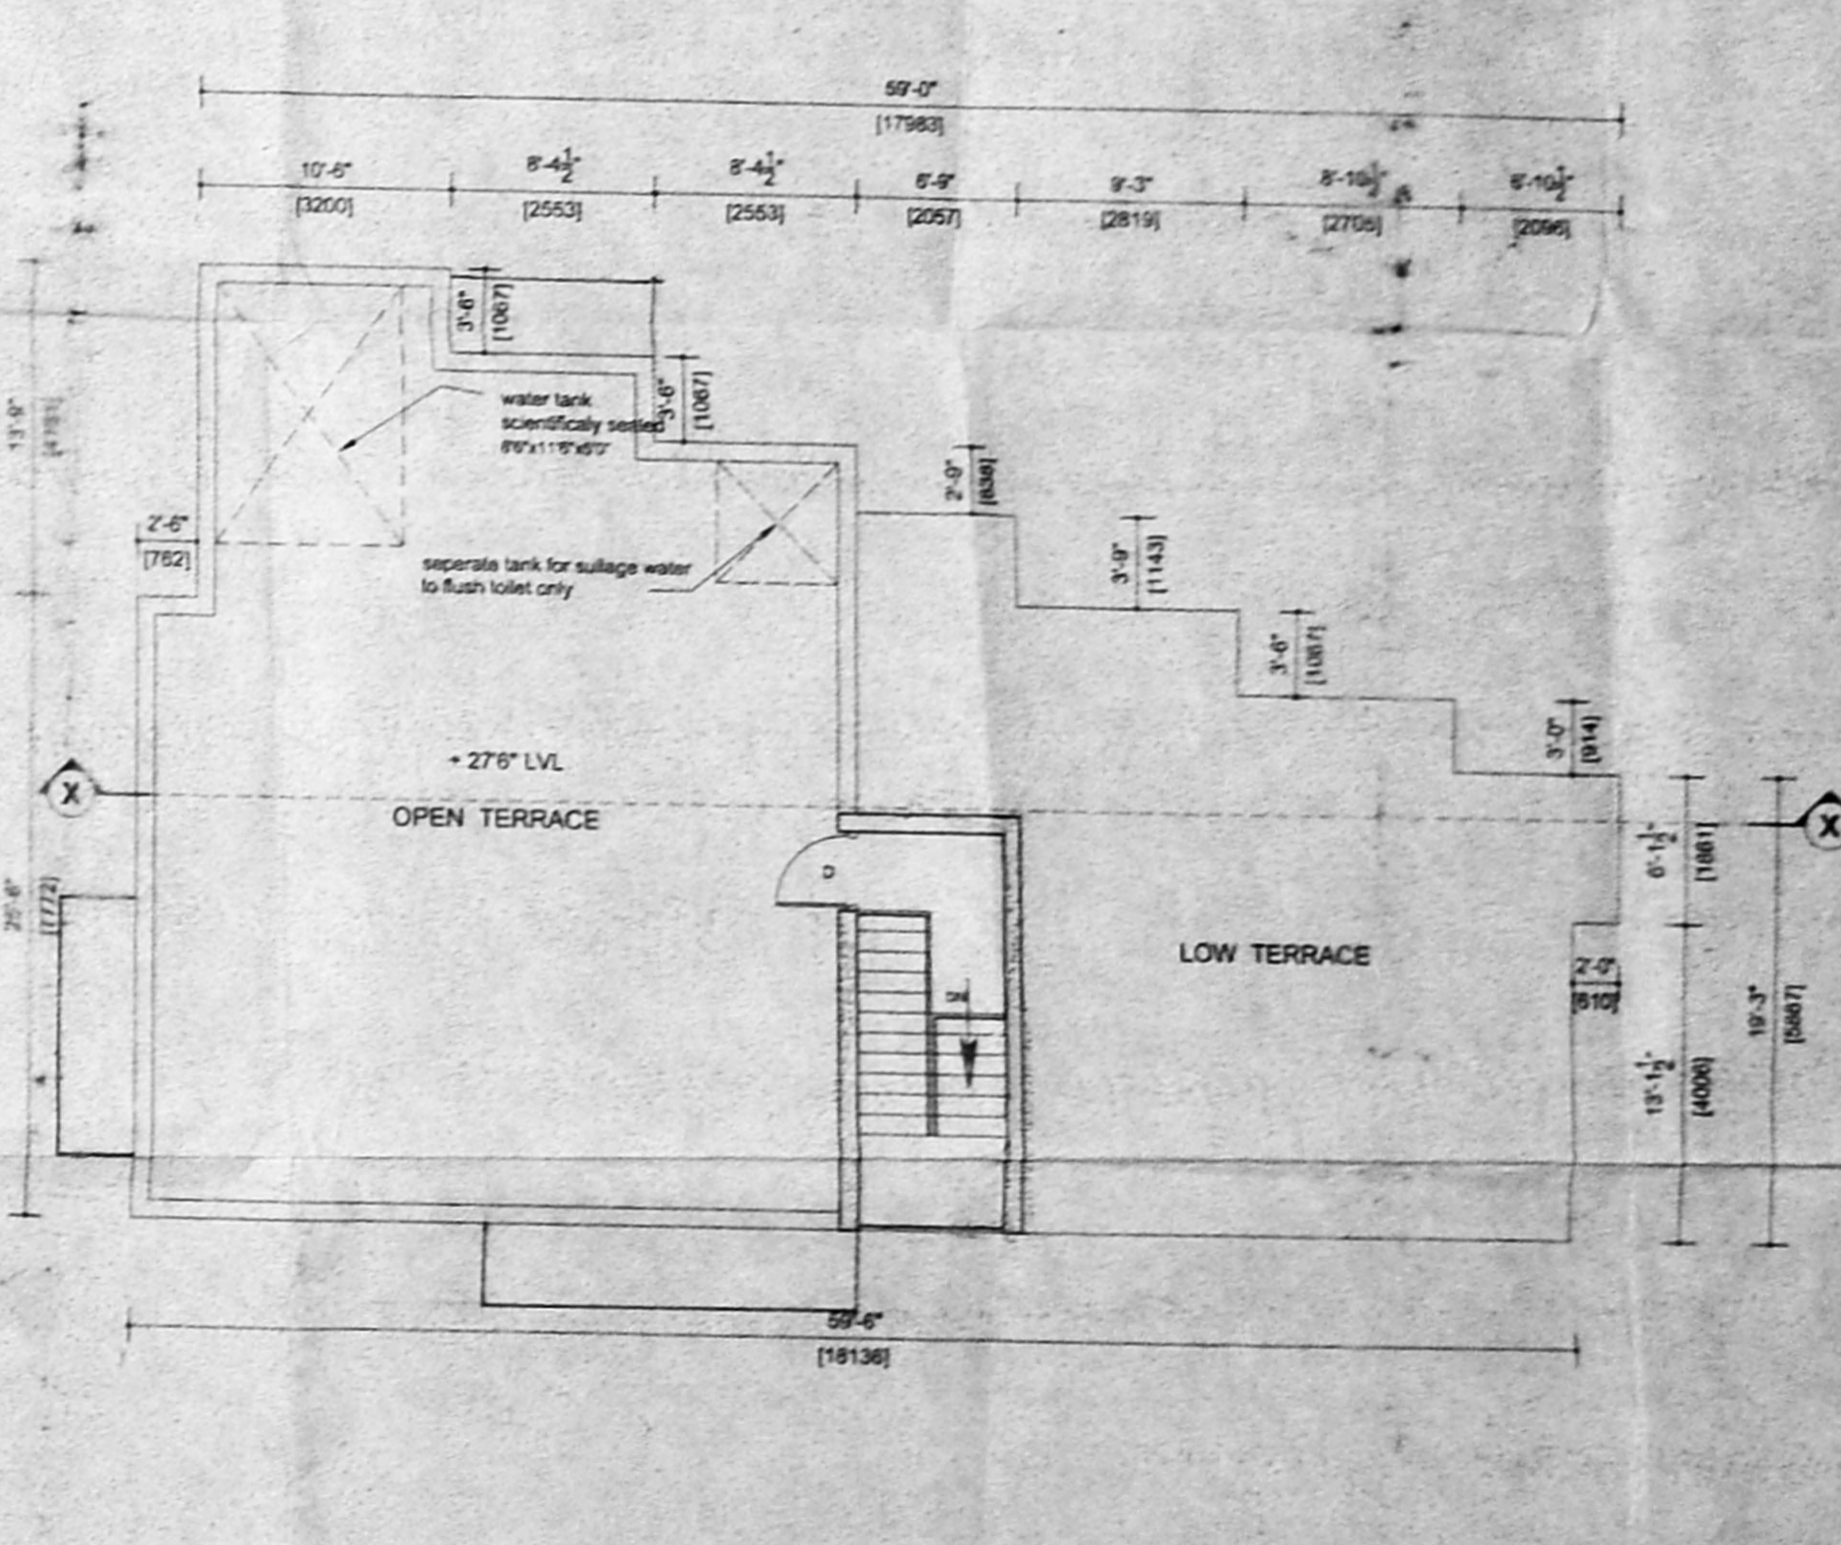

TERRACE FLOOR PLAN

OFFICE COPY
 Planning Permit No. 1002746
 APPROVED
 SUBJECT TO THE CONDITIONS OF THE PERMIT
 No. 524894 LG 11-54
 FOR THE METROPOLITAN CORPORATION
 CHENNAI
 DEVELOPER'S NAME: M/S. SRI SRI SRI
 CHENNAI-600008

PLAN SHOWING THE PROPOSED RESIDENTIAL BUILDING AT DOOR NO. 11 (old), 10 (new), PART-B KUPPUSAMY STREET, T. NAGAR, CHENNAI.
 600 017, COMPRISED, IN T.S. NO. 7168/19
 BLOCK NO. 117 OF TNAGAR VILLAGE,
 DIVISION-126 ZONE-3
 SUB-DIVISION SANCTIONED WIDE SD/125/2004 DT. 19.3.04

CMDA # 5 CHANNEL
 C. No. 4/2024/04
 SPECIFICATION
 Section 2
 P. A. I. 2
 A.P.

1. LAND FILLING & PERCOLATION TRENCH
 2. P.C.C 1:4:8 IN FOUNDATION TRENCH
 3. BRICK WORK IN C.C.P.
 4. PLASTERING IN C.M 1:3
 5. R.C.C WORKS IN 1:2 RATIO
 6. MOSAIC FLOORING
 7. STANDARD WEATHERING COURSE

JOINERY DETAIL

MD	MAIN DOOR	3'3" X 7'5"	1000 X 2136
D	DOOR	3'7" X 7'0"	915 X 2136
D1	DOOR	2'5" X 7'0"	760 X 2136
W	WINDOW	5'0" X 4'0"	1025 X 1220
W1	WINDOW	4'0" X 4'0"	1220 X 1220
W2	WINDOW	4'0" X 2'0"	1220 X 760
V	VENTILATOR	2'0" X 2'0"	760 X 610

AREA STATEMENT

PLOT AREA	56.8	56.8
STL FLOOR AREA (New F-2)	3038.05	281.03
GROUND FLOOR AREA	782.85	73.85
FIRST FLOOR AREA	1430.82	174.37
SECOND FLOOR AREA	1271.59	118.11
TOTAL AREA	5355.17	528.36
COVERAGE	63.8%	F.S.I 1.31

COLOUR CODE

PROPOSED	[Color swatch]
ROAD	[Color swatch]
BOUNDARY	[Color swatch]

SCALE 1" = 8'0" (1 : 100)

OWNER: *K. G. Lakshmanan*

S. ATHINAYAN, P.E.
 Class-I Licensed Surveyor - No. 192
 Corporation of Chennai
 5, Valluvar Street, T. Nagar,
 Chennai - 600 008
 Mobile: 9840342400

LICENSED SURVEYOR