





FRONT ELEVATION

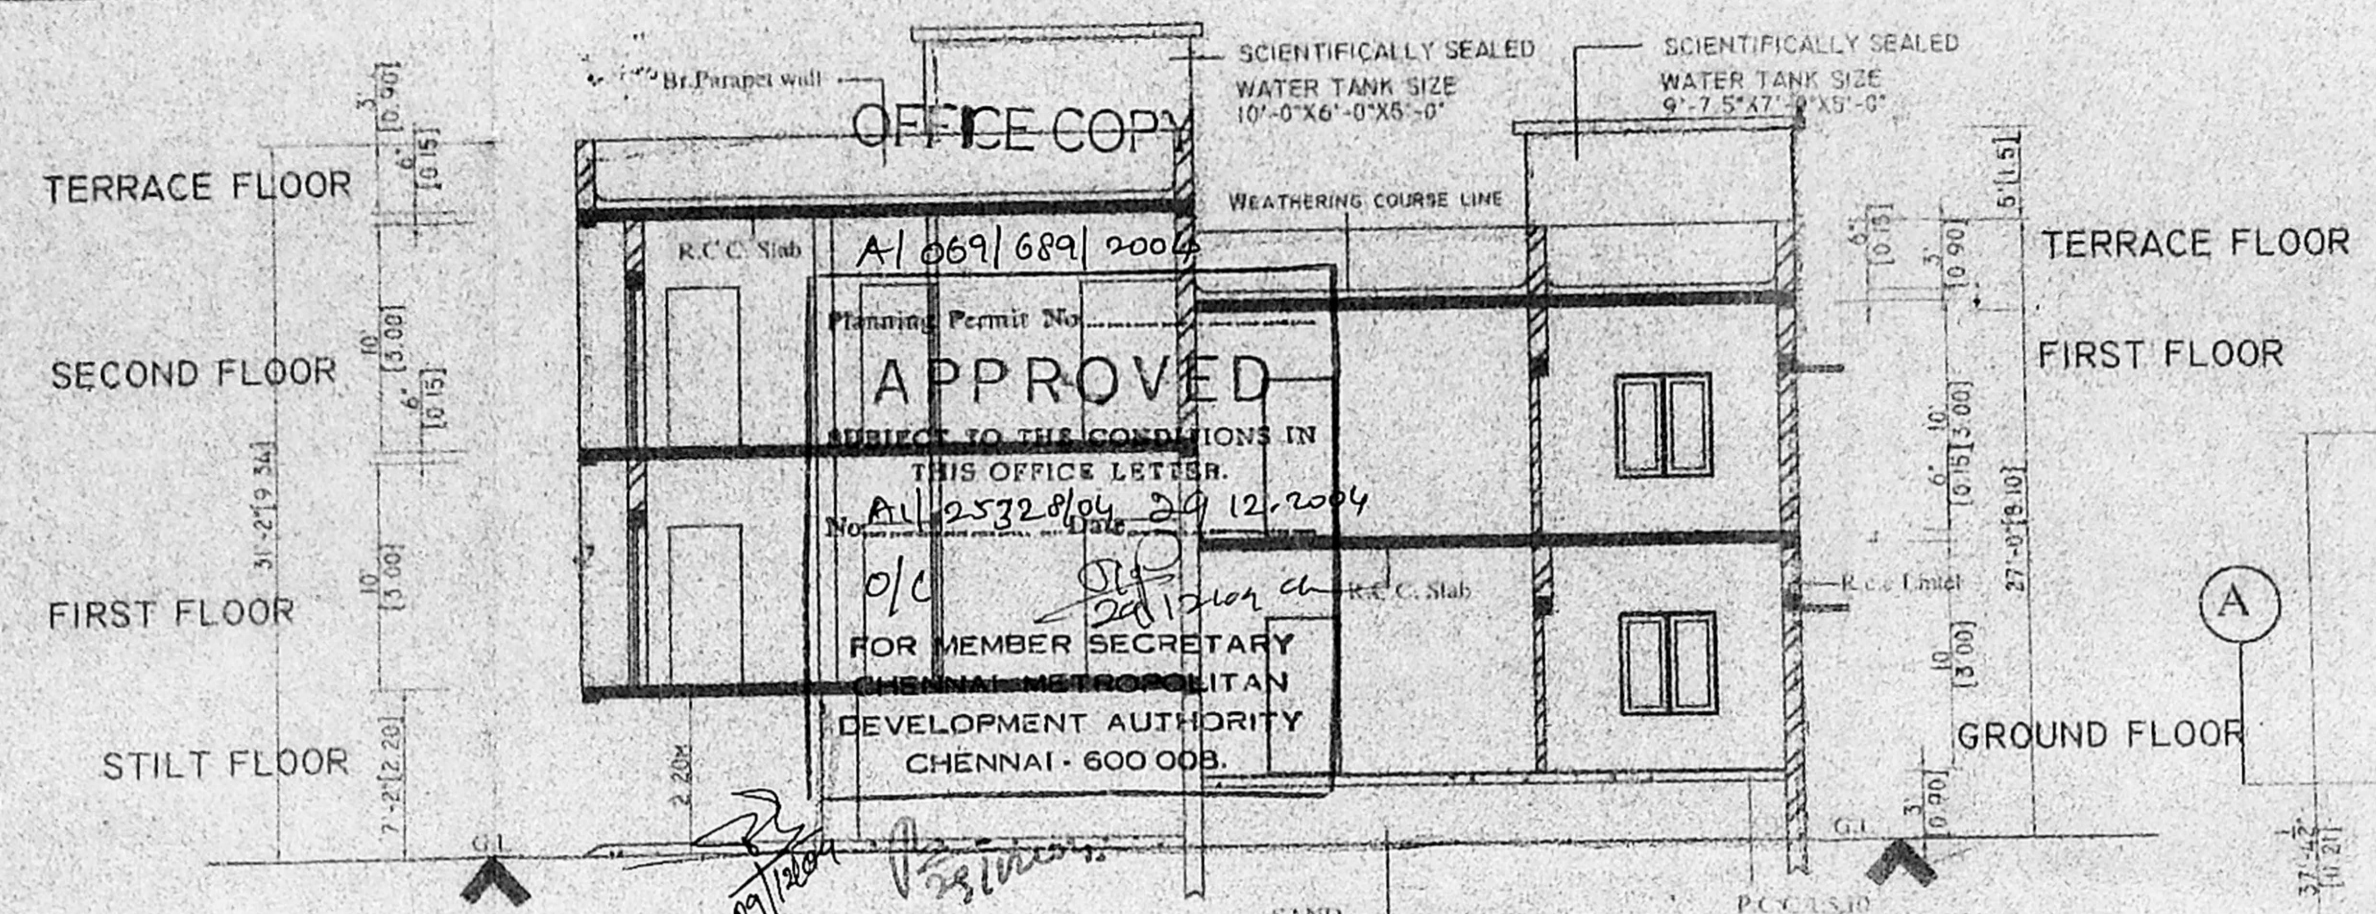


SECTION ON A - B

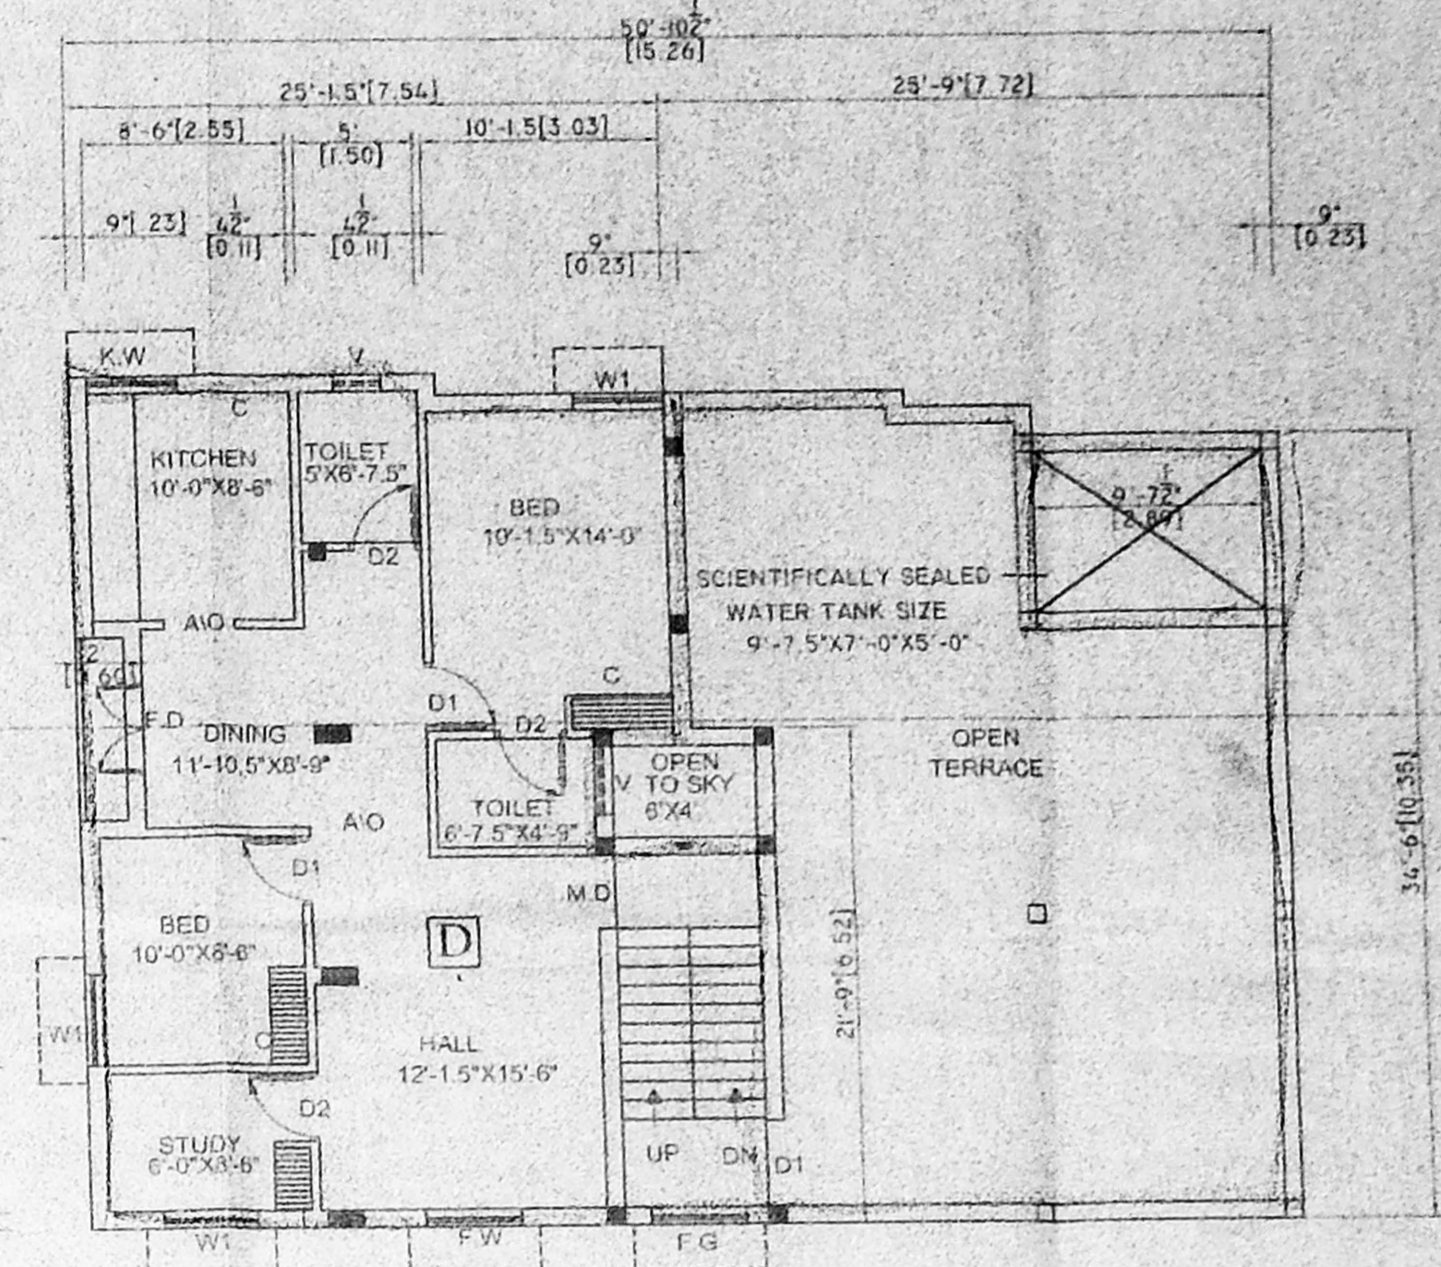


SECOND FLOOR PLAN (PART)

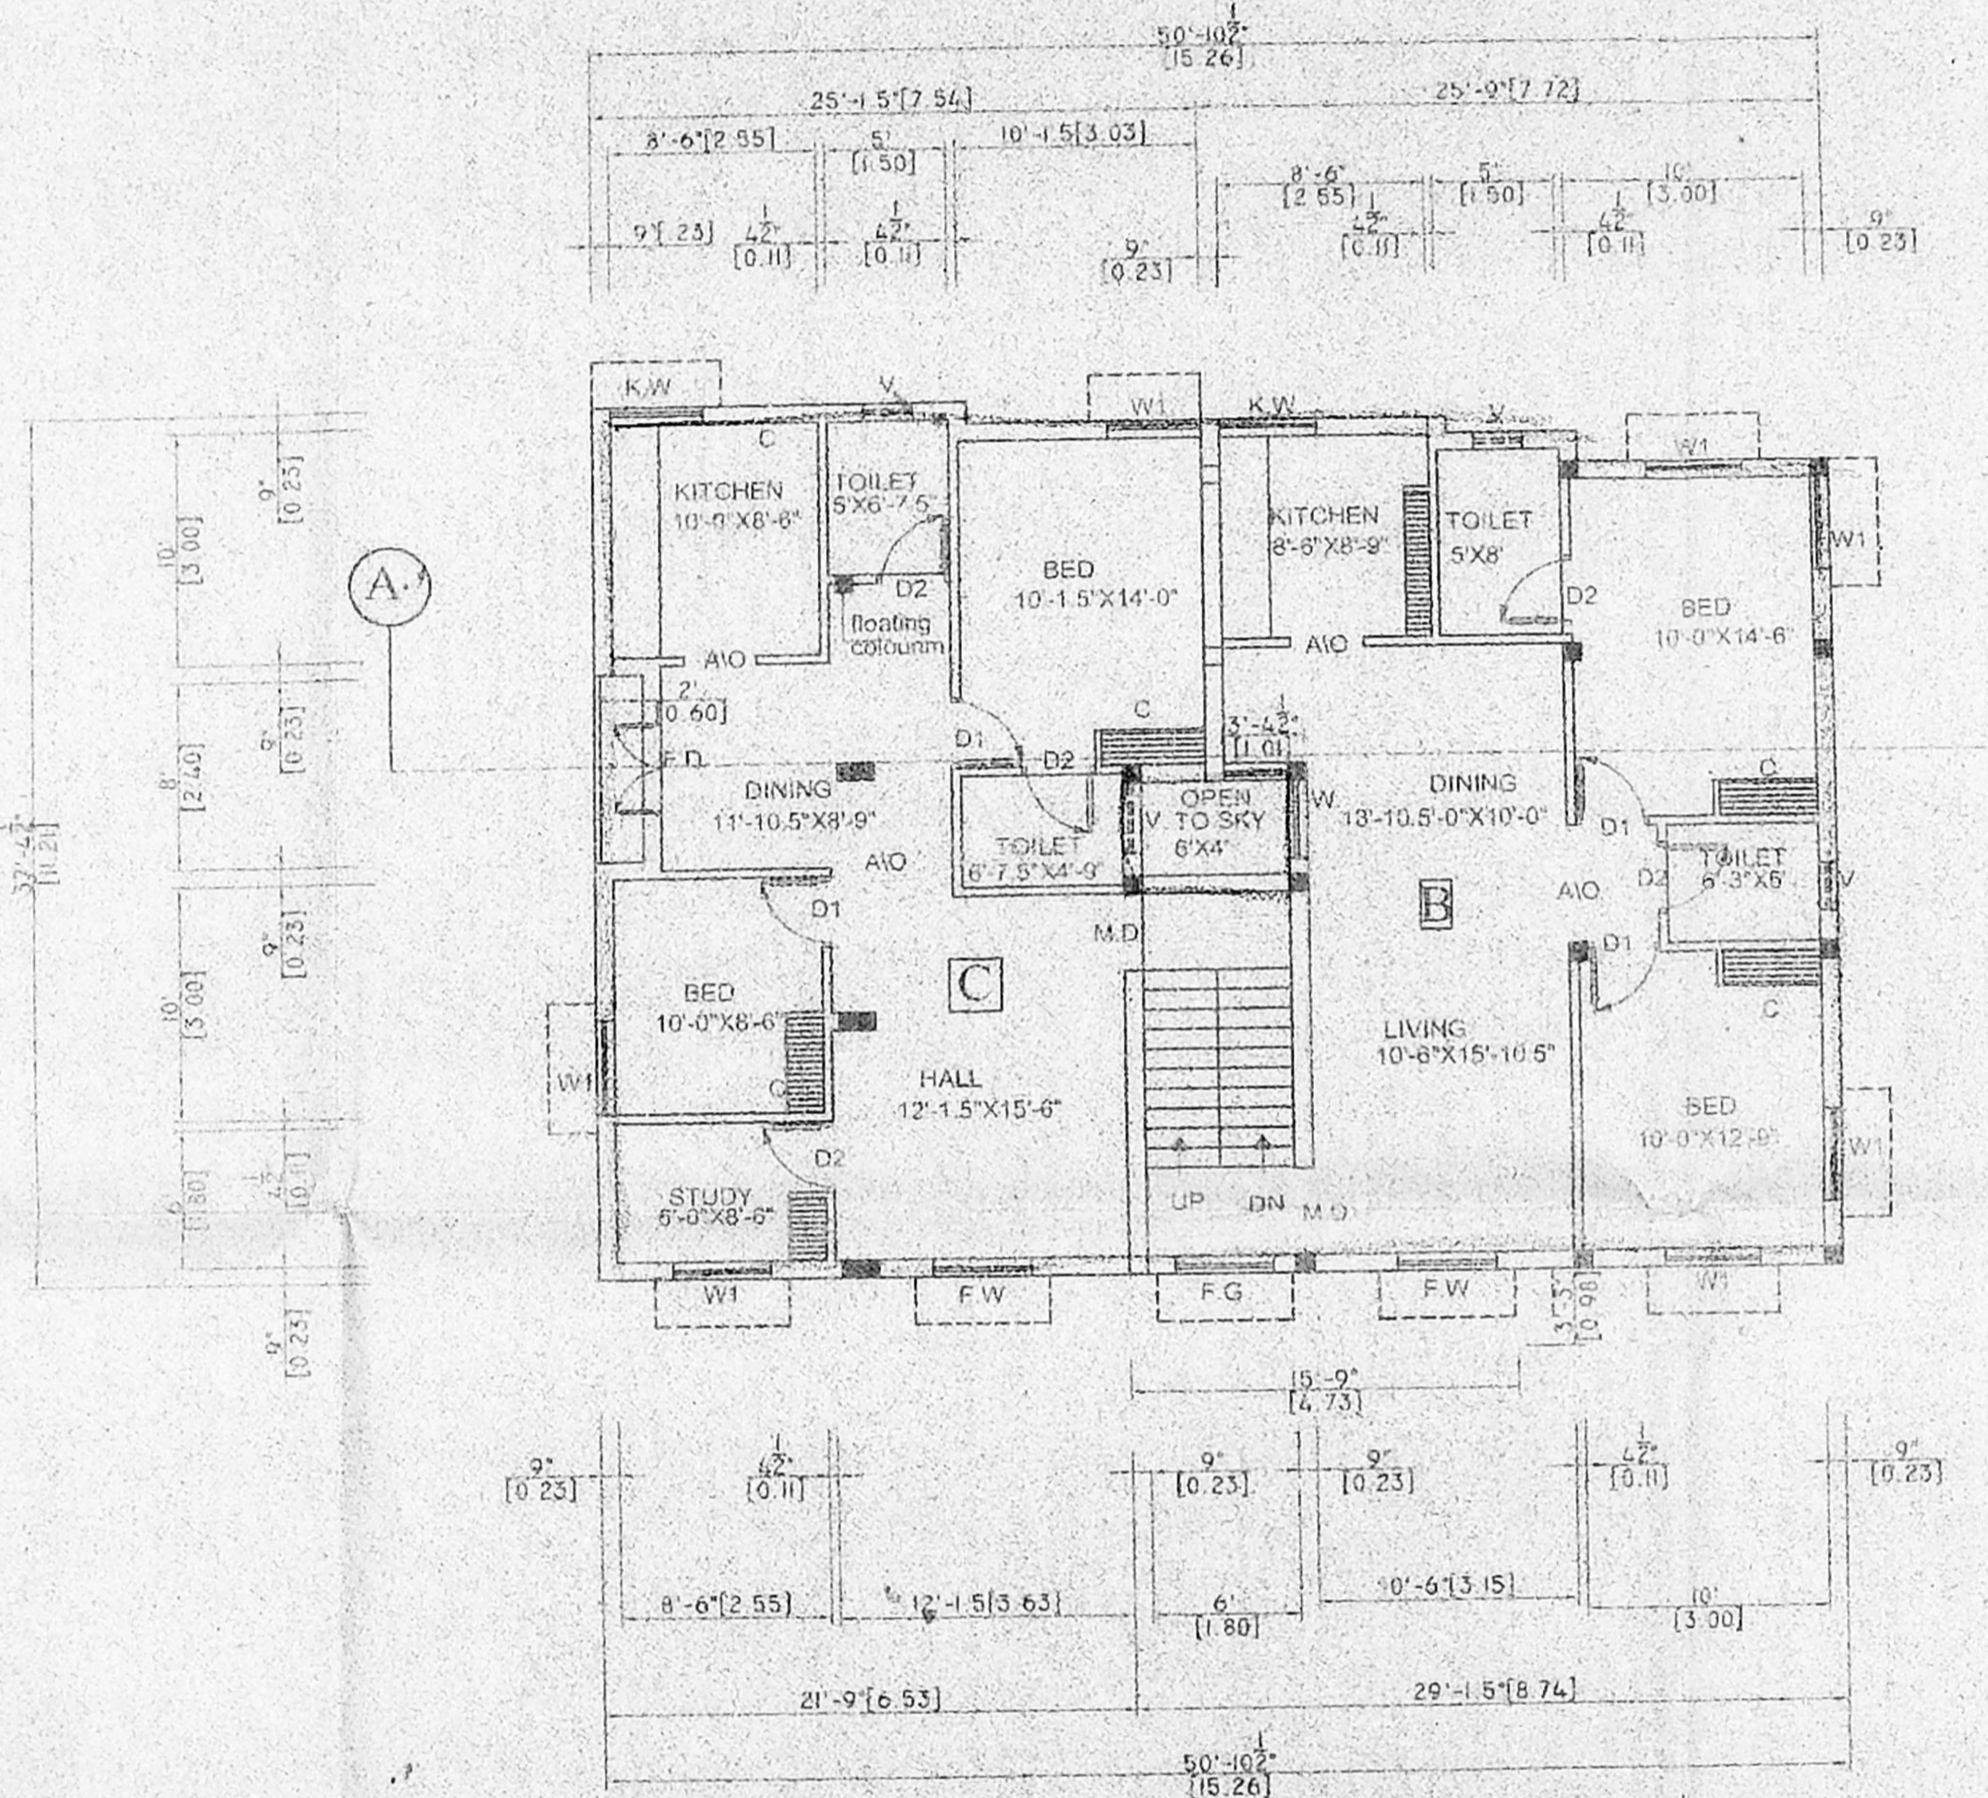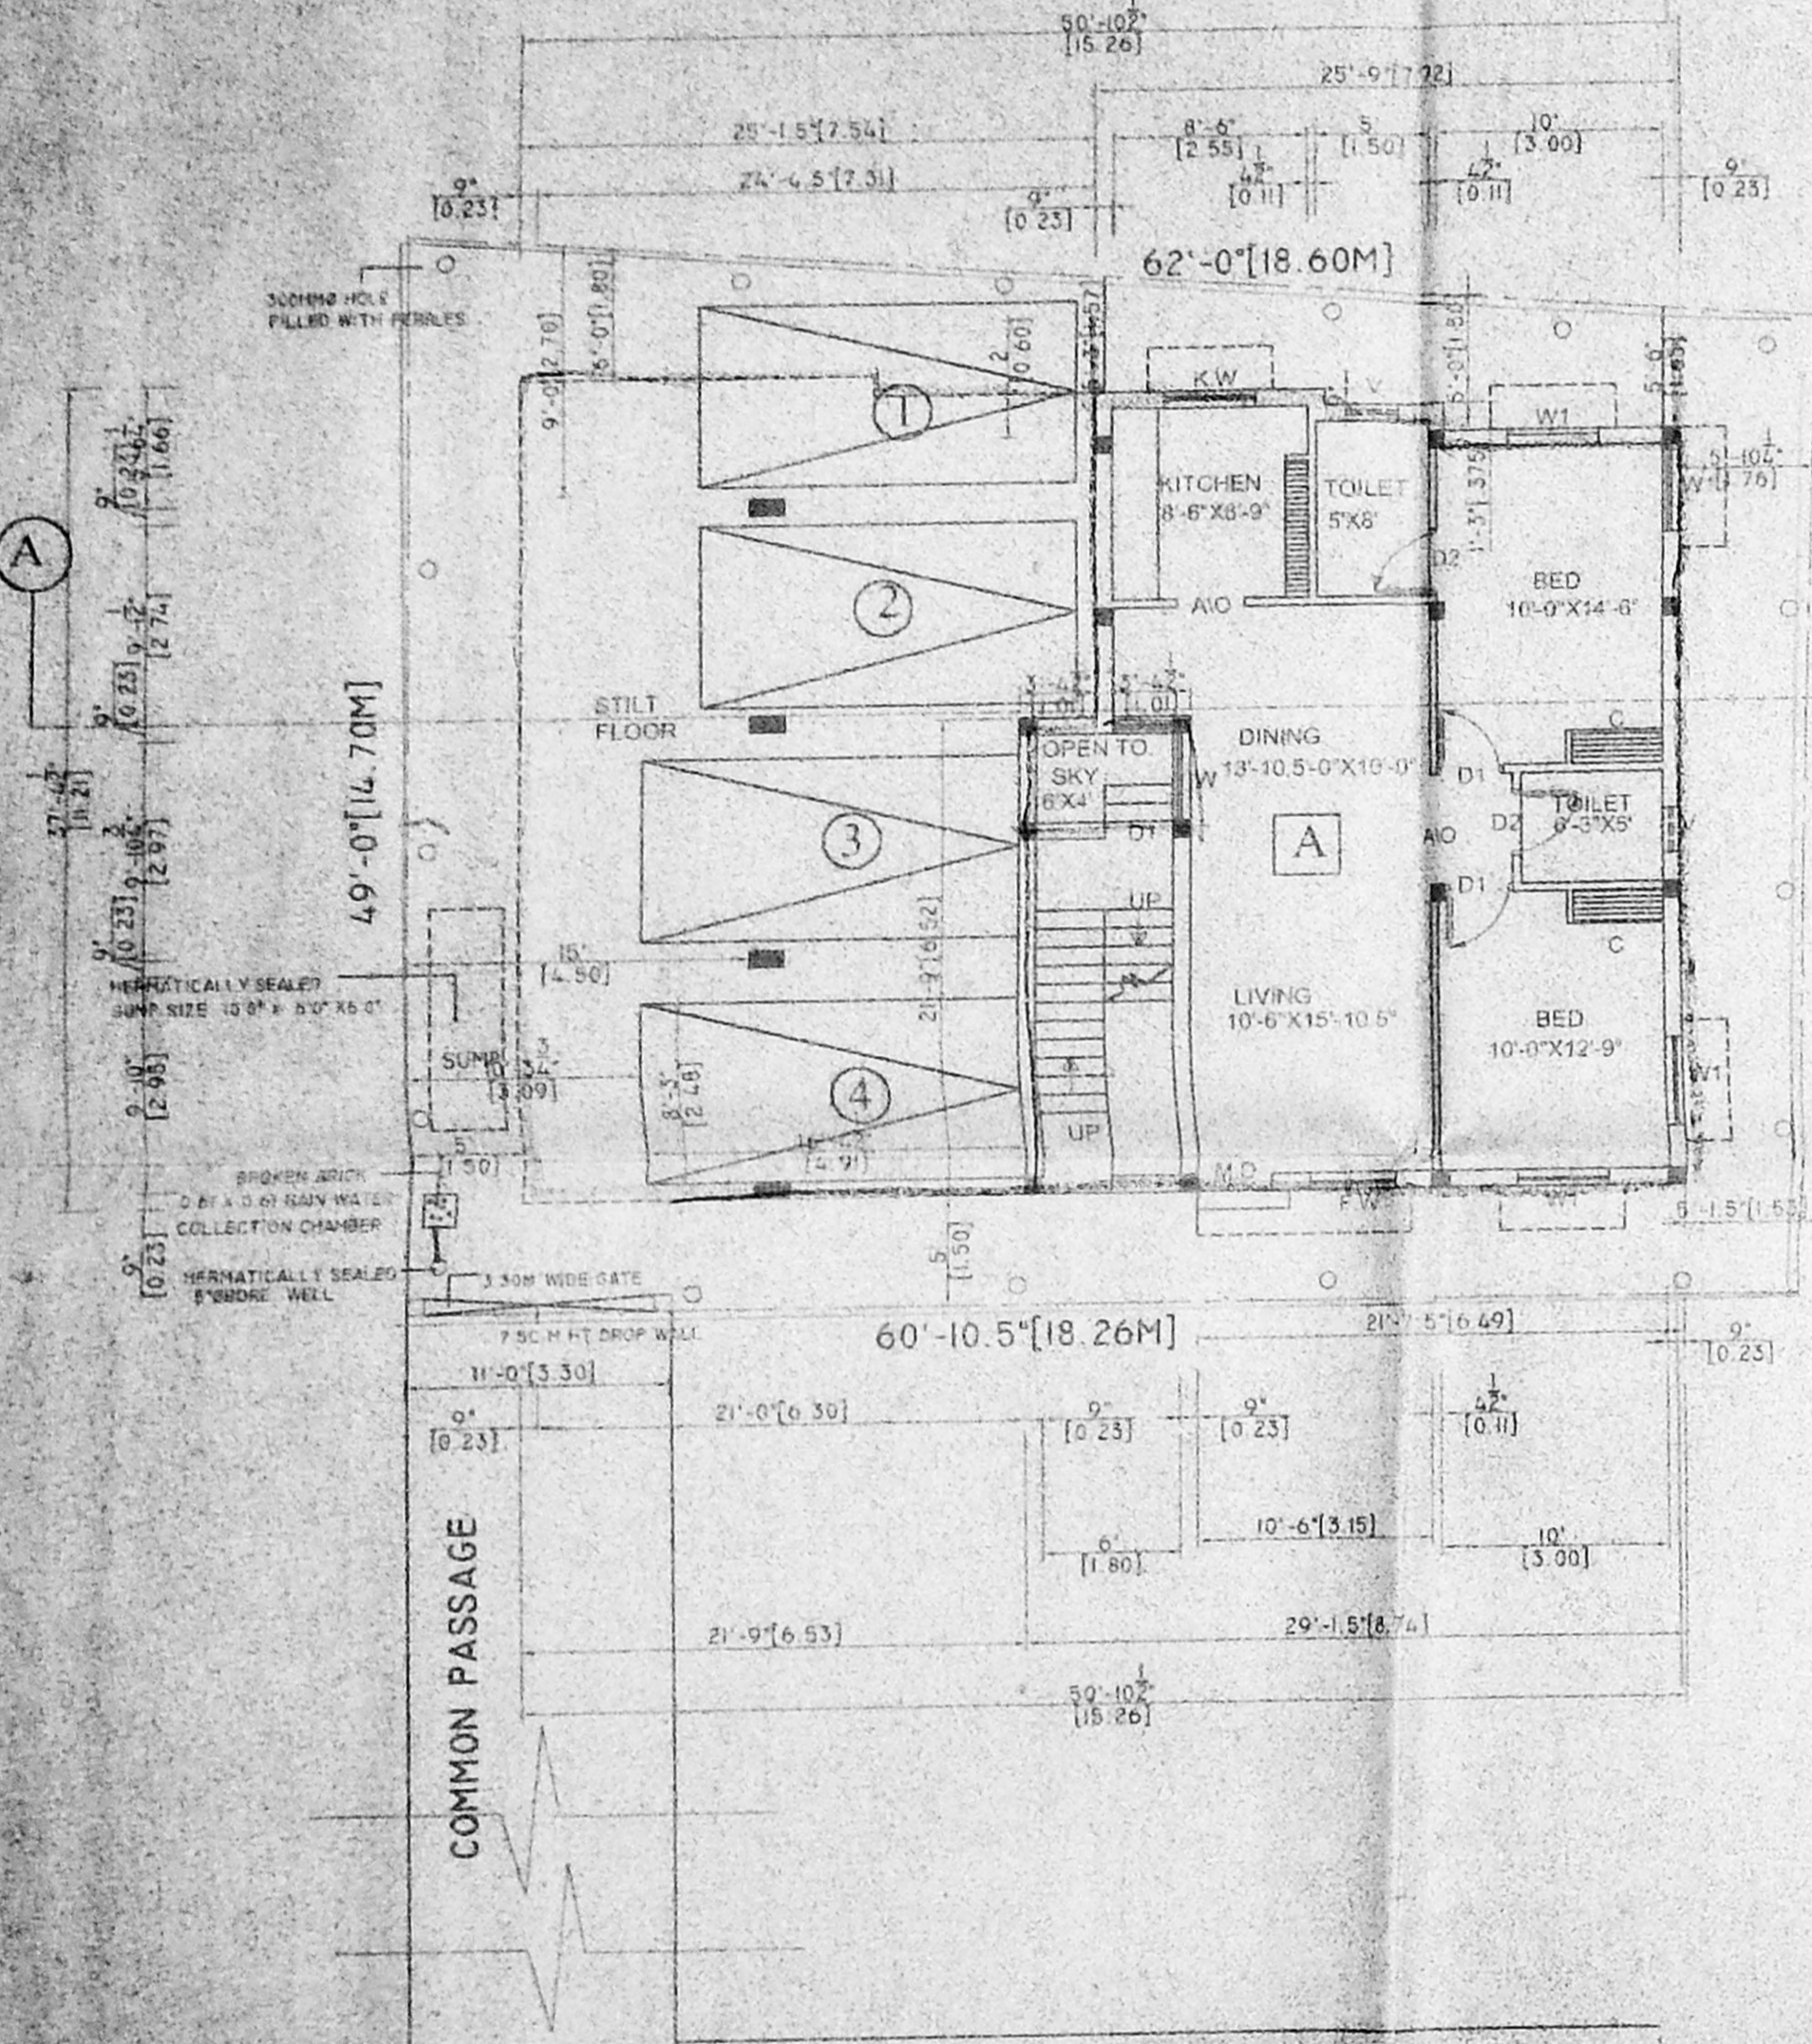


FIRST FLOOR

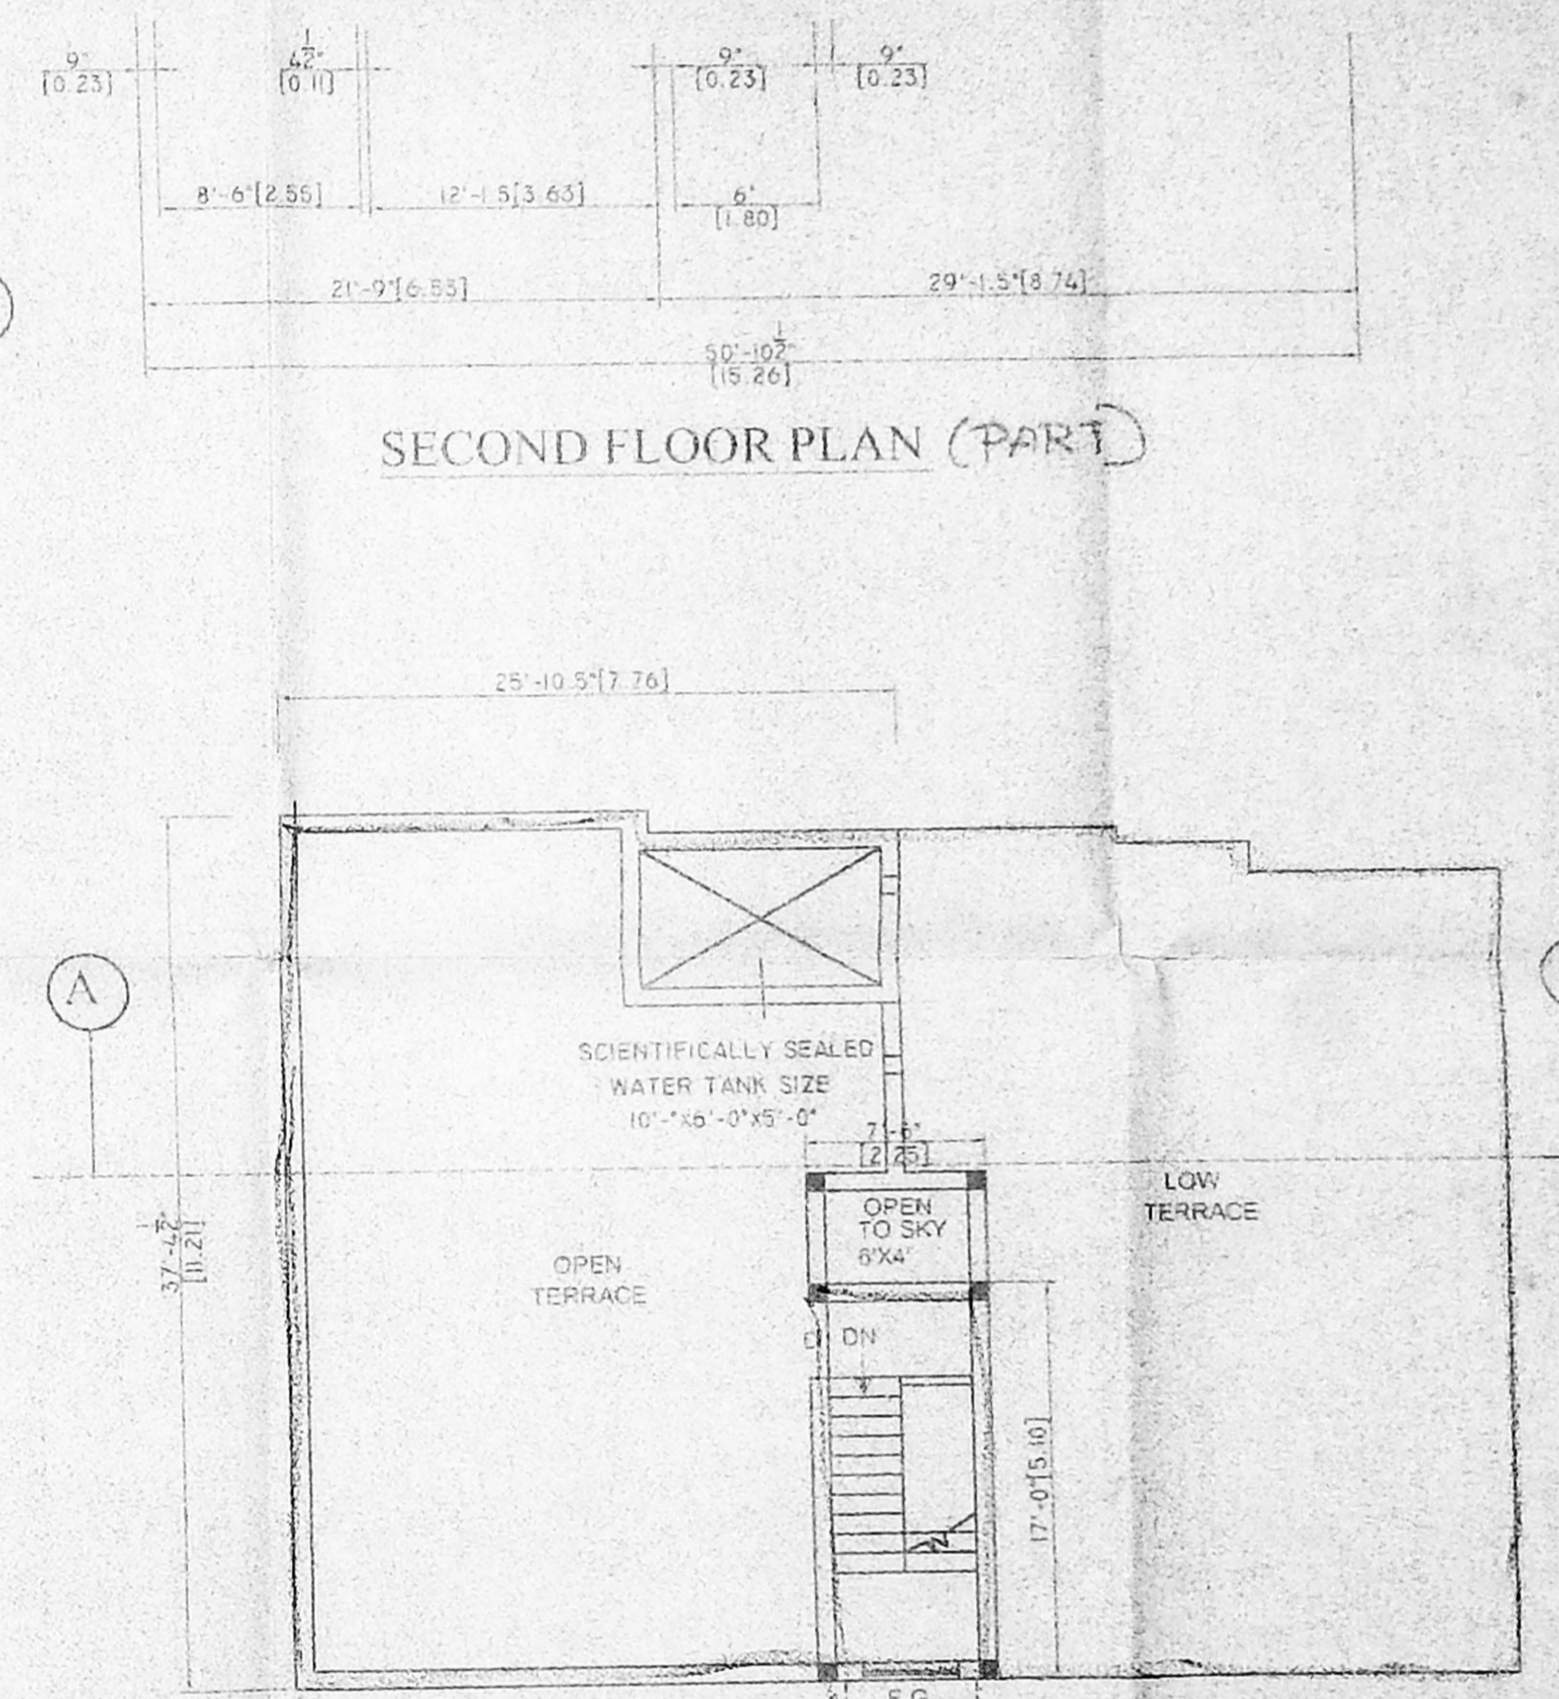


TERRACE FLOOR PLAN

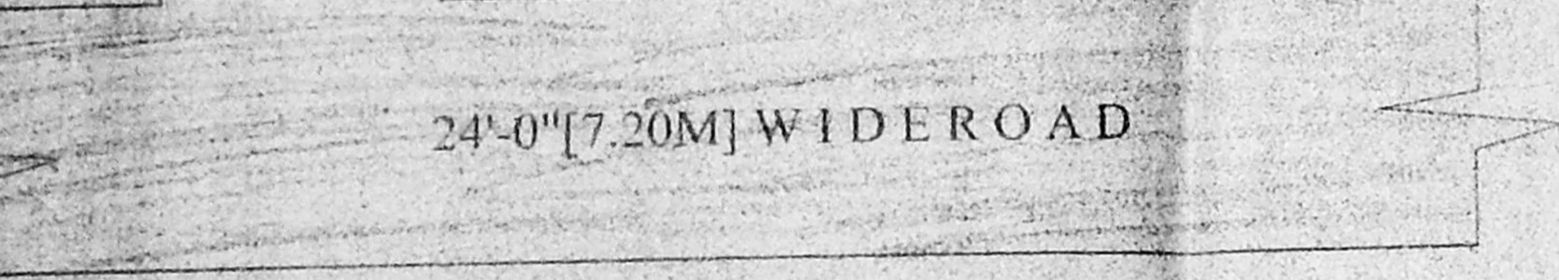


SITE PLAN CUM STILT FLOOR PLAN

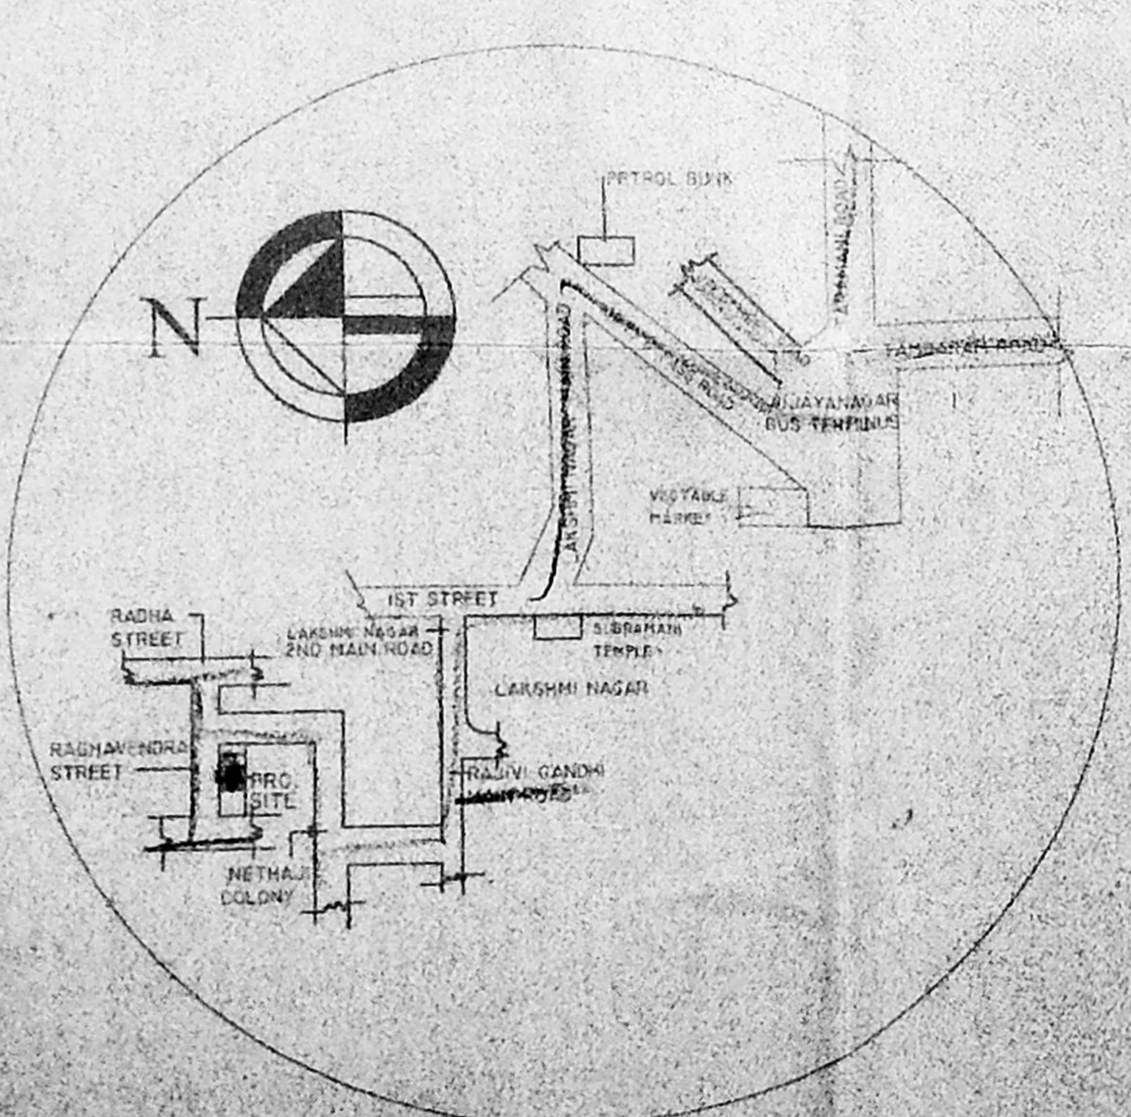


KEY PLAN N.T.S.

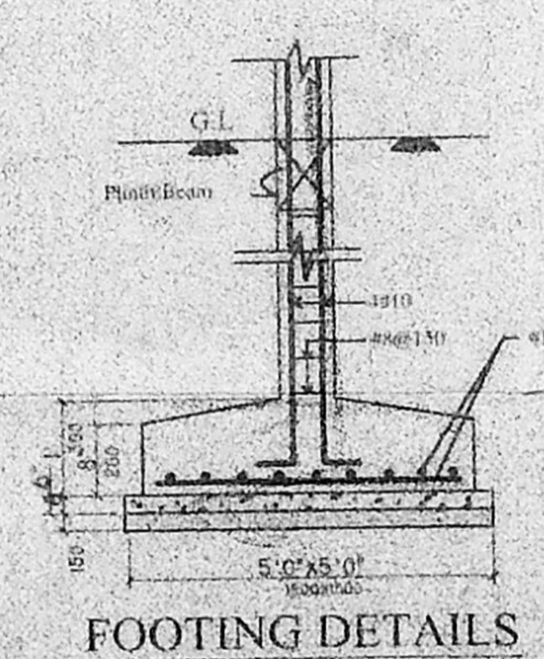


FOOTING DETAILS

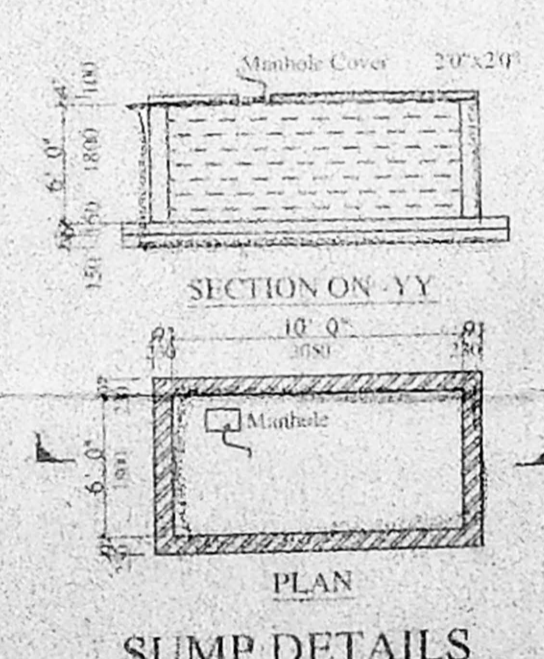

SUMP DETAILS

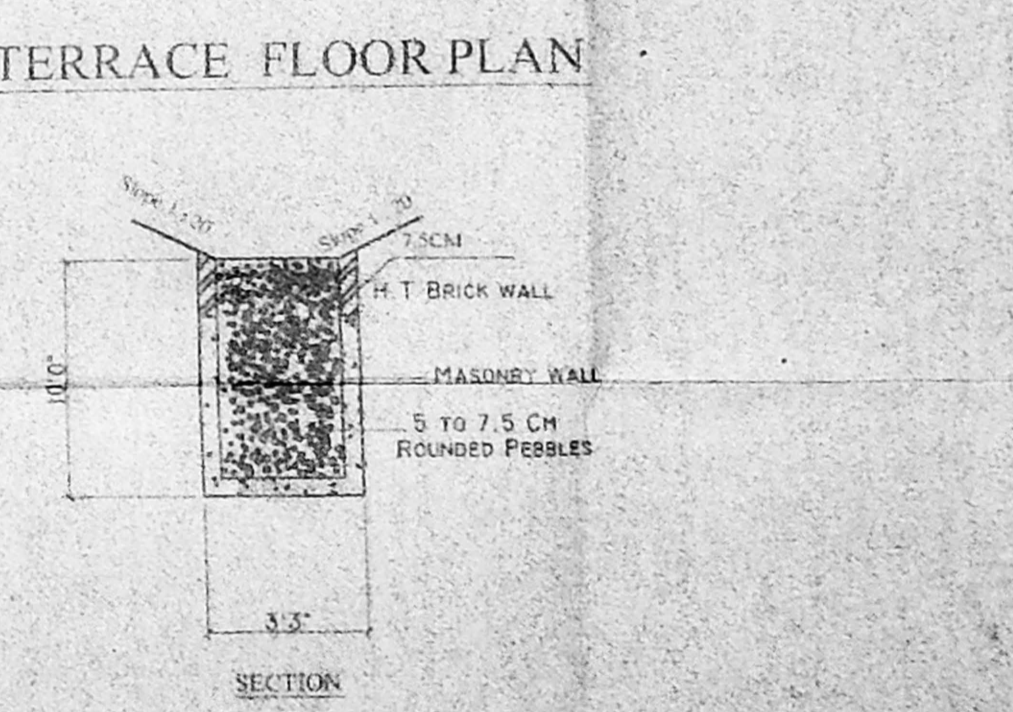

CONSERVATION OF RAIN WATER

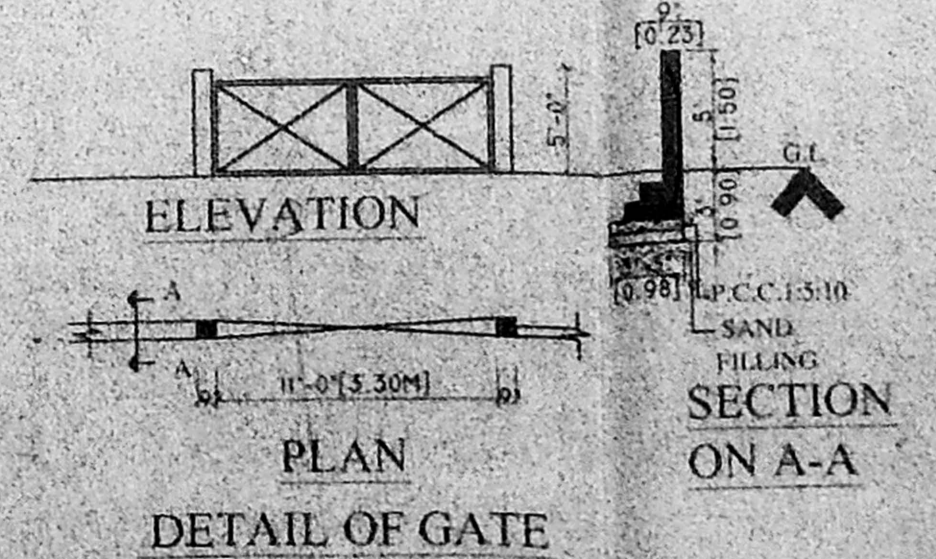

ELEVATION

PLAN

DETAIL OF GATE

SECTION ON A-A

APPROVAL DRAWING
 PLAN SHOWING THE PROPOSED BUILDING AT PLOT-A
 S.NO.339/4, NETHAI COLONY, RAGHAVENDRA STREET,
 VELACHERY, CHENNAI-42.
 DIVISION NO-153, ZONAL IIR
 Revised Plan

SCHEDULE OF JOINERY

TYPE	DESCRIPTION	SIZE
M.D	T.W FINISHED DOOR	3'-3\"/>
D1	C.W FINISHED DOOR	3'-0\"/>
D2	C.W FINISHED DOOR	2'-6\"/>
A/O	ARCH OPENING	3'-0\"/>
WI	WINDOW	4'-0\"/>
K.W	KITCHEN WINDOW	3'-0\"/>
V	VENTILATOR	2'-0\"/>
F.D	FRENCH DOOR	8'-0\"/>
F.W	FRENCH WINDOW	4'-0\"/>

AREA STATEMENT

	SQ.FT	SQ.MT
PLOT AREA-A	2868.00	266.54
PRO STILT FLOOR AREA	965.00	89.68
PRO FIRST FLOOR AREA	1820.00	169.14
PRO SECOND FLOOR AREA	1004.00	93.30
PRO TERRACE FLOOR AREA	127.50	11.85
TOTAL	5916.50	363.98
ACHIEVED GROUND COVERAGE		64%
ACHIEVED F.S.I		1.36

LEGEND

PROPOSED ROAD	
BOUNDARY	

SCALE: 1" = 8' 0" (1:96)
 NOTE: SUB-DIVISION PLAN SANCTIONED VIDE NO. SD NO. D10/292/04 DT.22/7/2004

LICENCED SURVEYOR

OWNER'S SIGNATURE
 Er. K. SELVAM,
 E.E (CIVIL), AMIE, O Eng (I), AIV,
 CHARTERED SURVEYOR & APPROVED VALUER,
 CLASS-I LICENSED SURVEYOR,
 Reg No. 12/2005
 DCOR P.O. PLAZA, EUB BLOCK,
 H. SARPATI CROSS STREET, CHENNAI-600 037,
 (NEAR MGR ASARAH SCHOOL)
 PHONE NO. 23392050
 CELL N. 9841282050

PREPARED BY:
 RADHA PLANNERS
 NO.18, 6TH CROSS STREET,
 M.G.R. NAGAR,
 VELACHERY,
 CHENNAI -42.
 PH. 22592272