

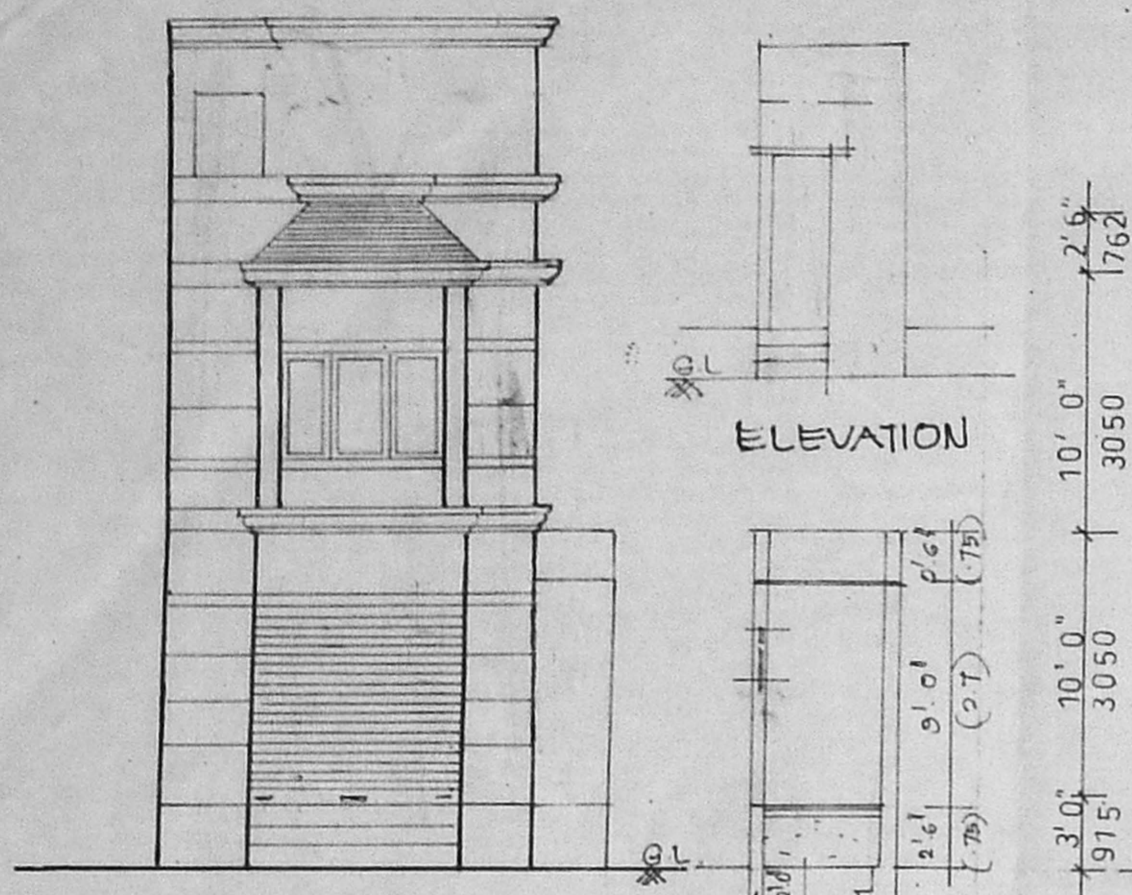
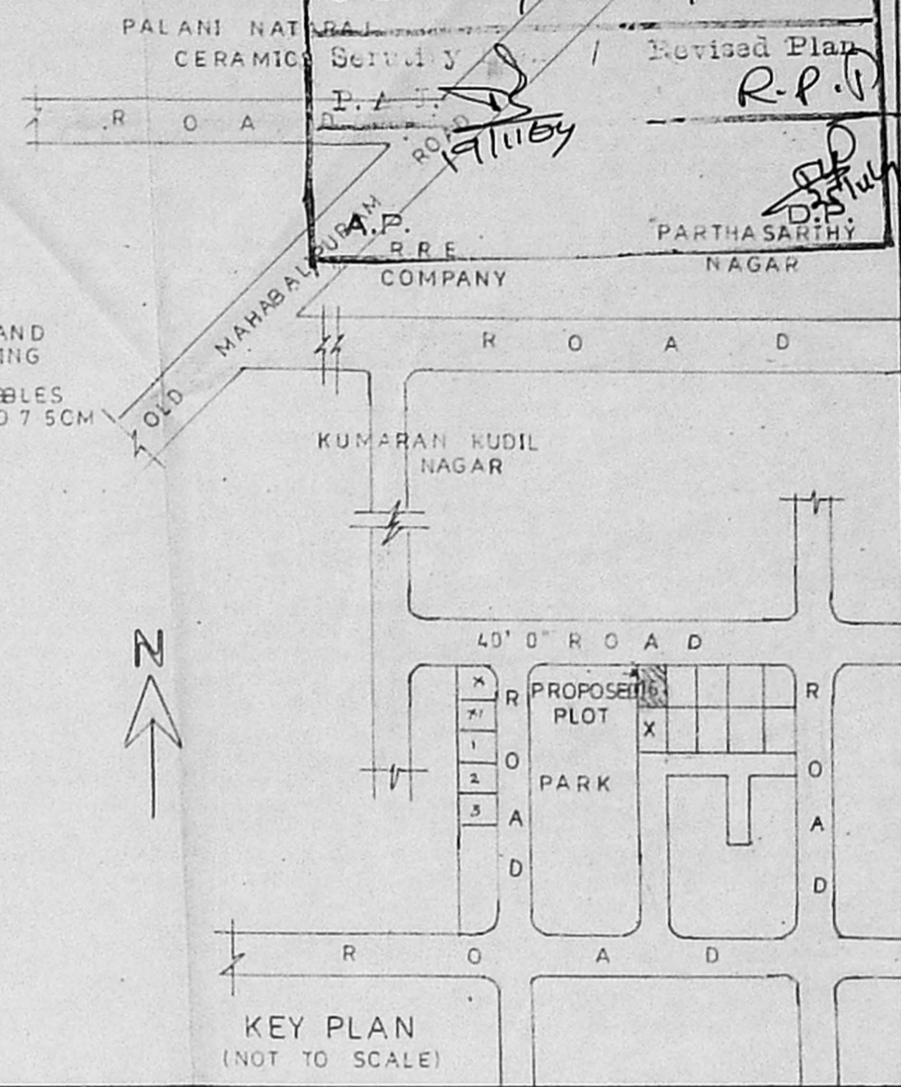
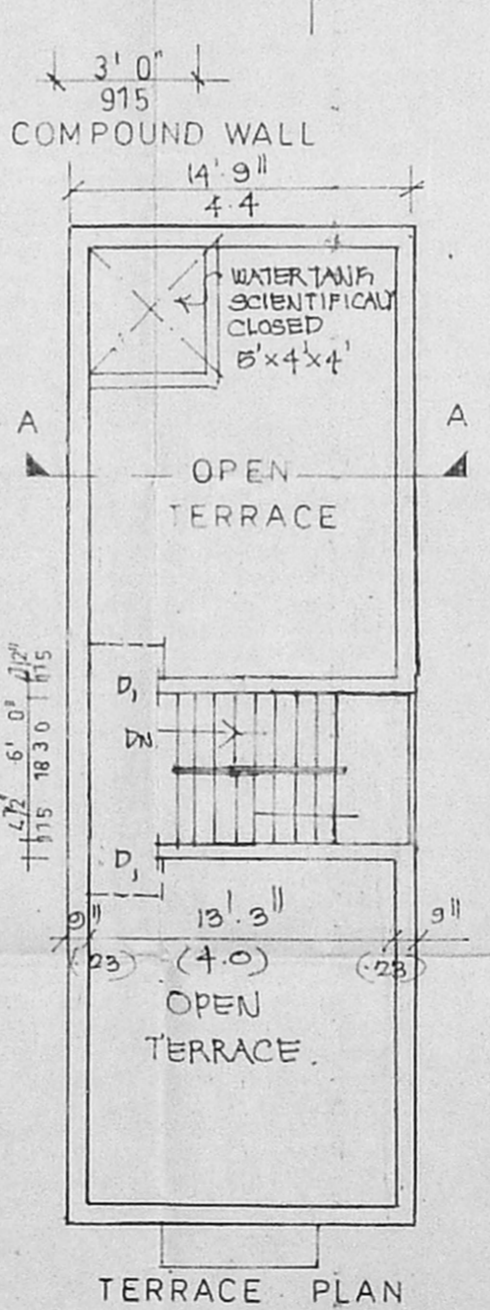
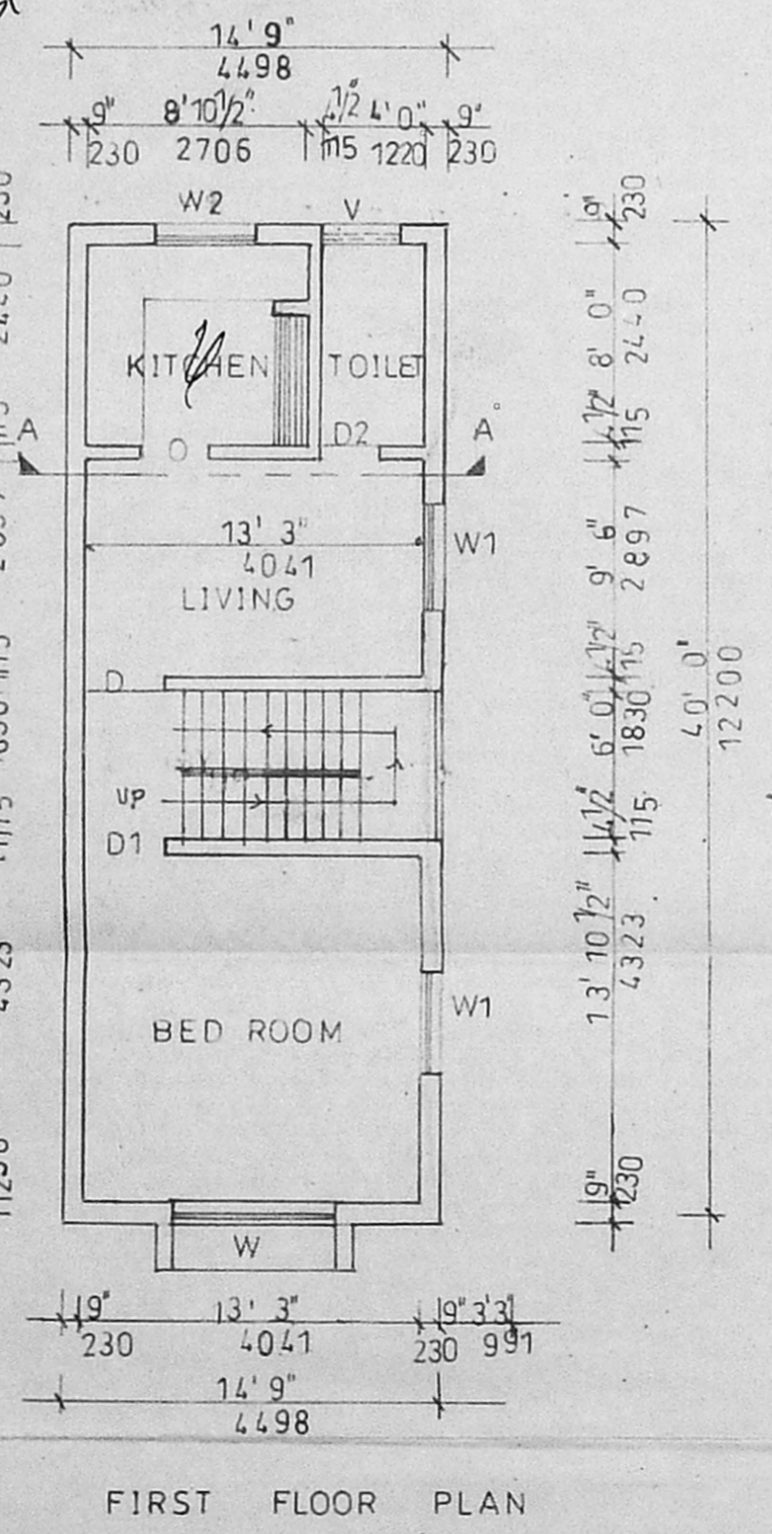
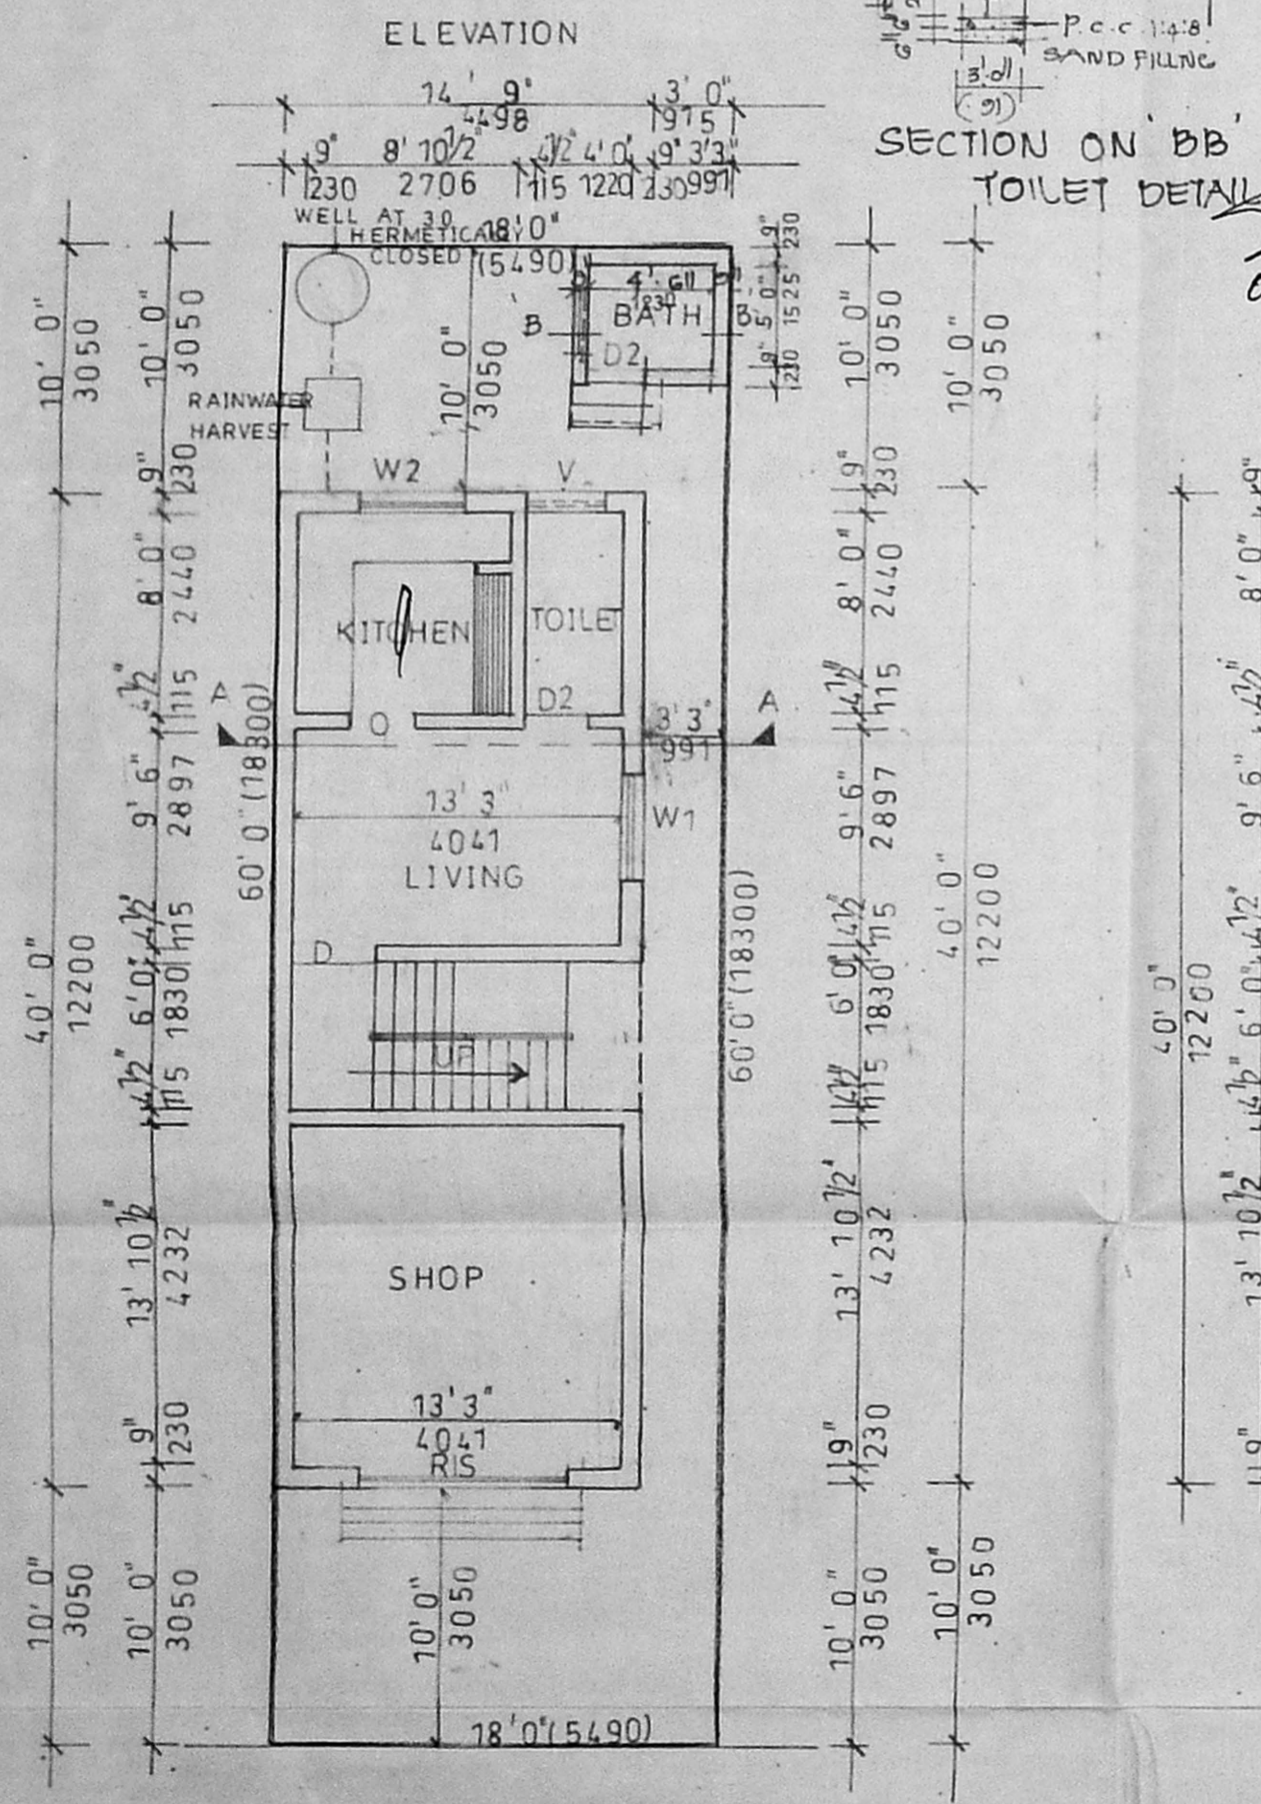


**CMDA "A" CHANNEL**  
 C. No. A/26106/04  
 PALANI NAGAR CERAMIC ROAD  
 Revised Plan  
 P. A. T. R. P. P.  
 PARATHASATHY NAGAR COMPANY

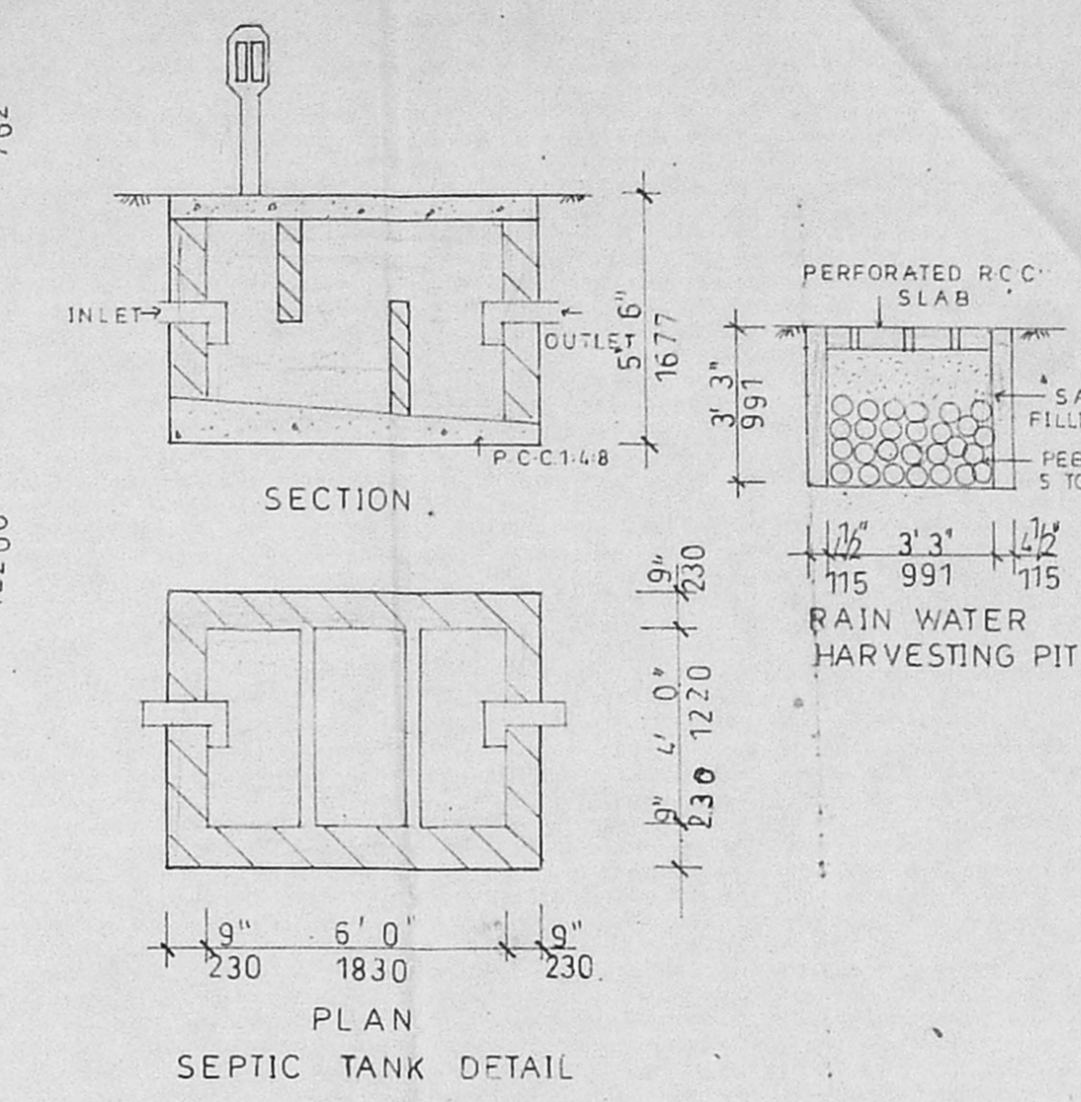

**OFFICE COPY**  
 A/252/072/2005  
 Planning Permit No. ....  
**APPROVED**  
 SUBJECT TO THE CONDITIONS IN THIS OFFICE LETTER.  
 No. A/26106/04 Date 3-02-05  
 SAND FILLING FOR FLOOR FINISH SECRETARY  
 CHENNAI METROPOLITAN DEVELOPMENT AUTHORITY  
 CHENNAI - 600 008.

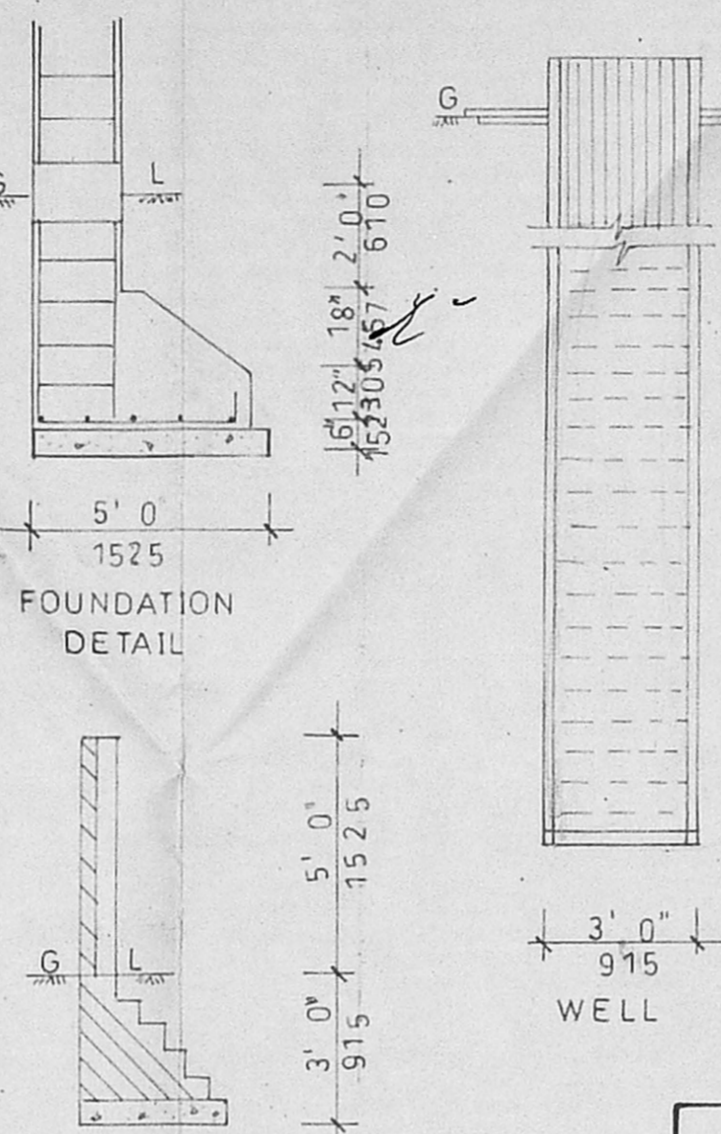

PLAN SHOWING THE PROPOSED RESIDENCE AT PLOT NO:16 (PT.) WESTERN PART, RAJIV GARDEN STREET, THURAIPAKKAM VILLAGE, ST. THOMAS MOUNT PANCHAYAT UNION LAYOUT APPROVED BY CMDA VIDE PPD/LO NO733/91 S. NO. 428 / 1A Pt.

SPECIFICATIONS		
1.	R.C.C. FOOTING FOUNDATION	
2.	PLINTH BEAM CONNECTED WITH ALL COLUMNS	
3.	MOSIC FLOORING	
4.	R.C.C. LINTELS OVER OPENING	
5.	R.C.C. ROOF SLAB IN 1:2:4	
6.	ALL P.C.C WORK IN CM 1:4:8	
7.	BRICK WORK IN CM 15 FOR BASEMENT AND SUPERSTRUCTURE	
8.	JOINERY IN COUNTRY WOOD	
9.	WALLS ARE PAINTED WITH CEMENT PAINT	
10.	WEATHERING COURSE LAID WITH PROPER SLOPE	

JOINERY SCHEDULE		
TYPE	SIZE	DESCRIPTION
R/S	8' 0" X 9' 0"	ROLLING SHUTTER
D	3' 3" X 7' 0"	C WOOD DOOR
D1	3' 0" X 7' 0"	- DO -
D2	2' 6" X 7' 0"	- DO -
W	6' 0" X 5' 0"	GLAZED WINDOW
W1	4' 0" X 4' 6"	- DO -
W2	4' 0" X 3' 0"	- DO -
V	3' 0" X 2' 0"	VENTILATOR
O	2' 6" X 7' 0"	OPENING

AREA STATEMENTS		
GROUND FLOOR PLAN	661.00 SQF	61.43 SQM
FIRST FLOOR PLAN	612.00 SQF	56.87 SQM
TOTAL	1273.00 SQF	118.30 SQM
PLOT EXTENT : 1080' SQF		
PLOT COVERAGE : 61%		F.S.I : 1-17
SCALE : 1"=8' 0" (1:100)		DRN : <i>[Signature]</i>
DTD :		CHE :

INDEX		
PROPOSED	SHOWN	
ROAD	SHOWN	
PLOT	BOUNDARY	

*[Signature]*  
**D. MOHANBABU B. E.**  
 Consulting Civil Engineer & Licensed Surveyor L. S. No; 549, Class-II Corporation of Chennai.  
 17, Somanathapuram Ist St., KOLATHUR, CHENNAI.  
 © 255856

OWNER \_\_\_\_\_ SURVEYOR \_\_\_\_\_