

OFFICE COPY

Planning Permit No. A/279/099/2005

**APPROVED**

SUBJECT TO THE CONDITIONS IN THIS OFFICE LETTER.

FOR MEMBER SECRETARY  
CHENNAI METROPOLITAN  
DEVELOPMENT AUTHORITY  
CHENNAI - 600 008.

Elevation

Section on x.x.i

Details of Rainwater Percolation

Foundation Details

Section


Plan

Well Details


Section

Septic Tank Details


Plan

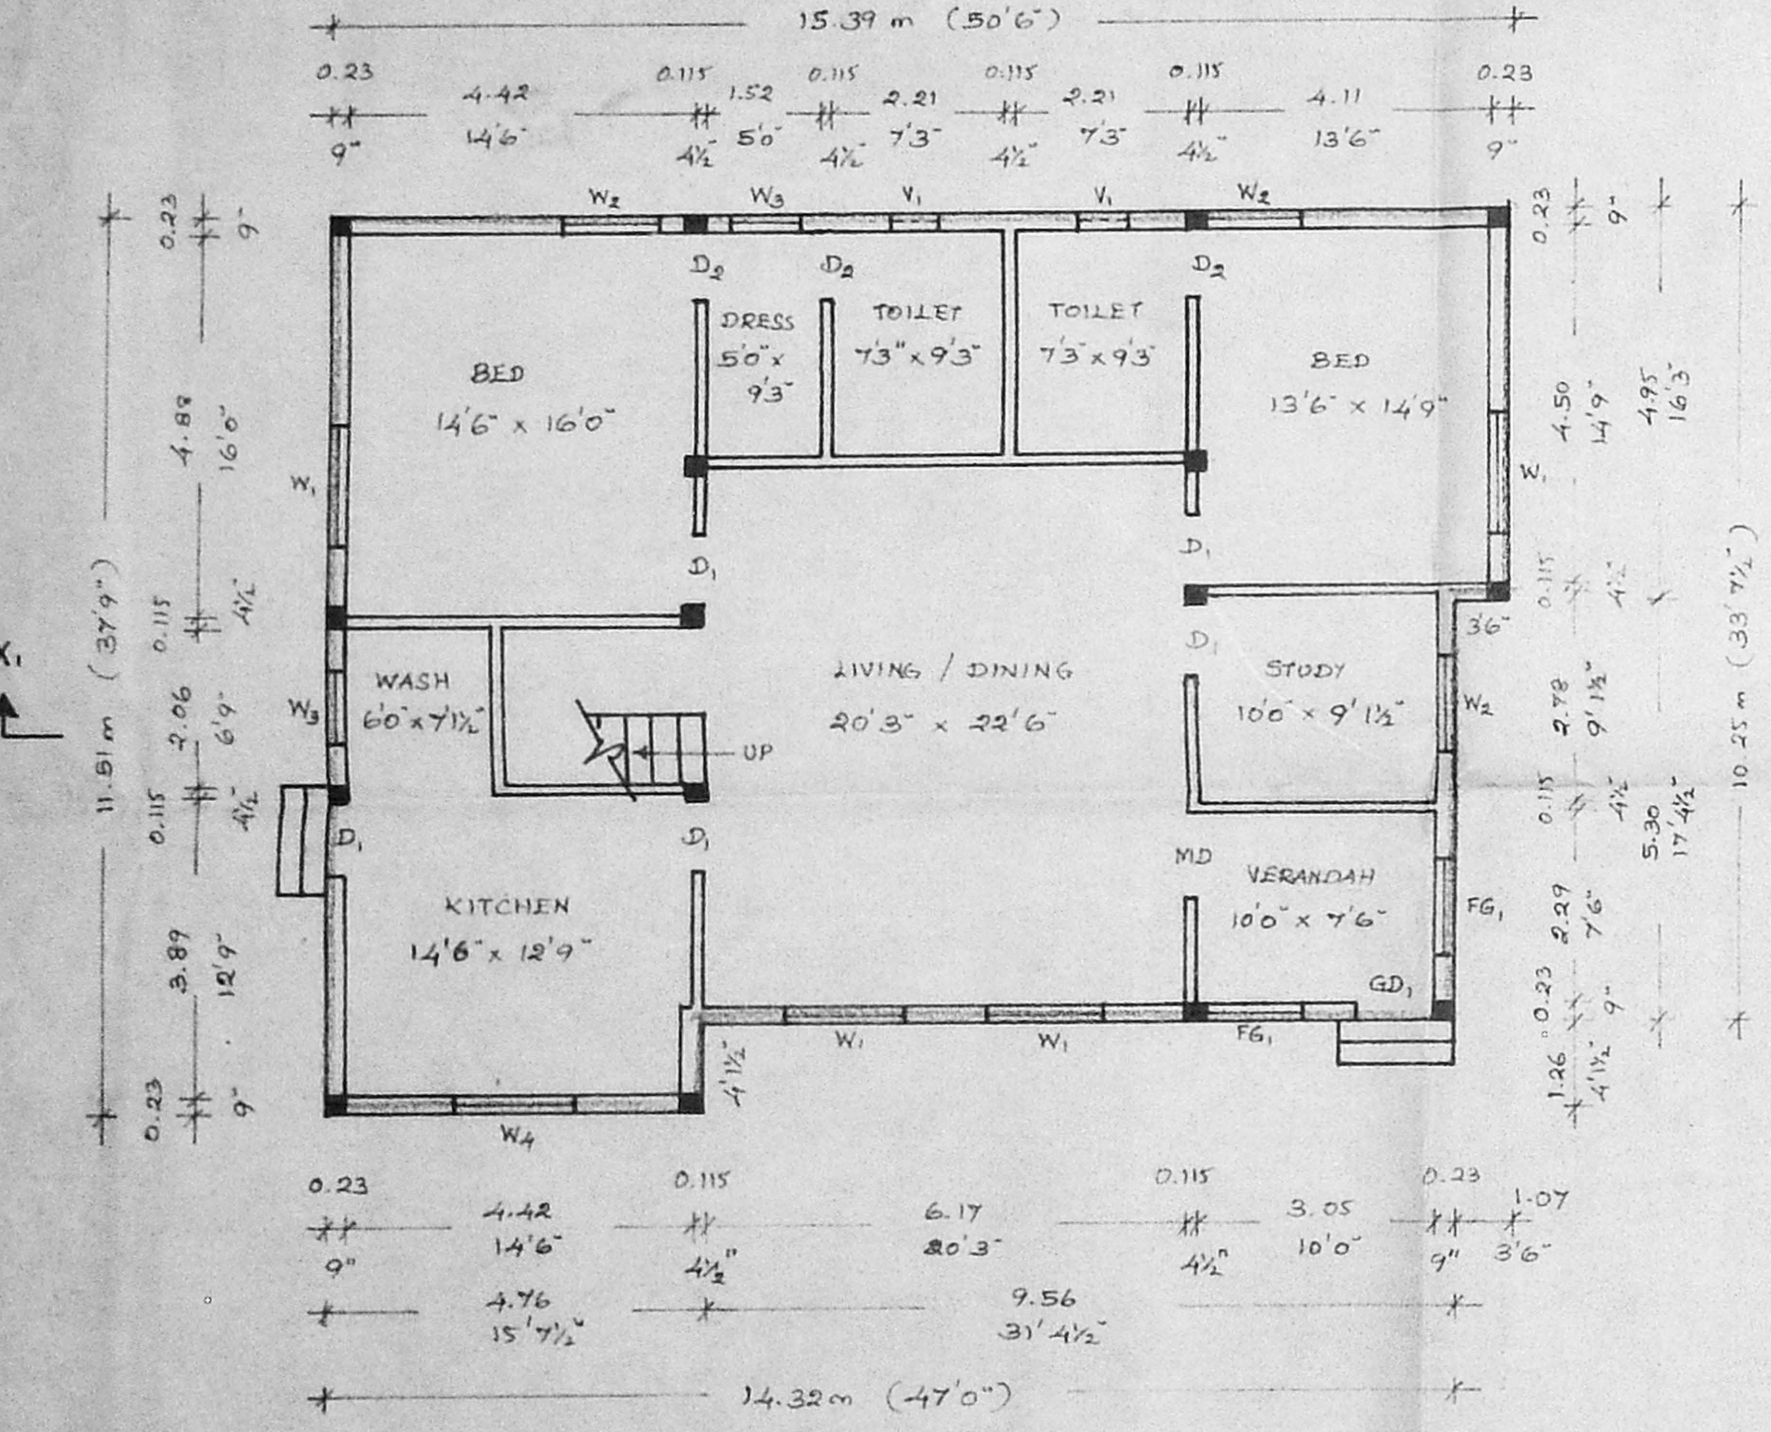

Ground Floor Plan

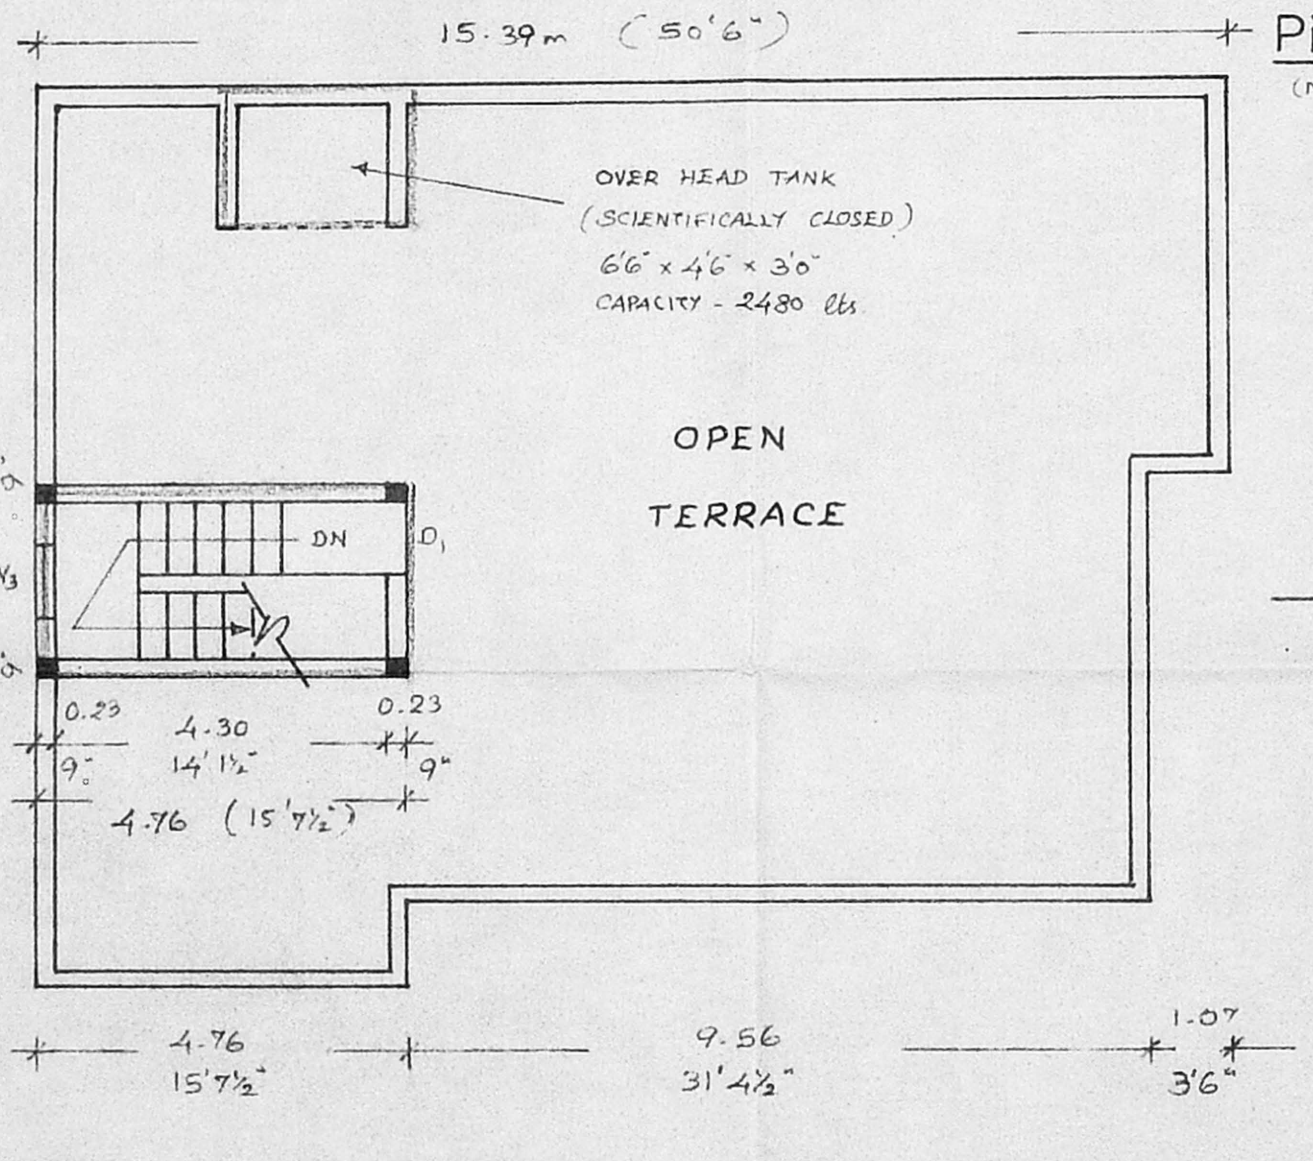

Terrace Floor Plan

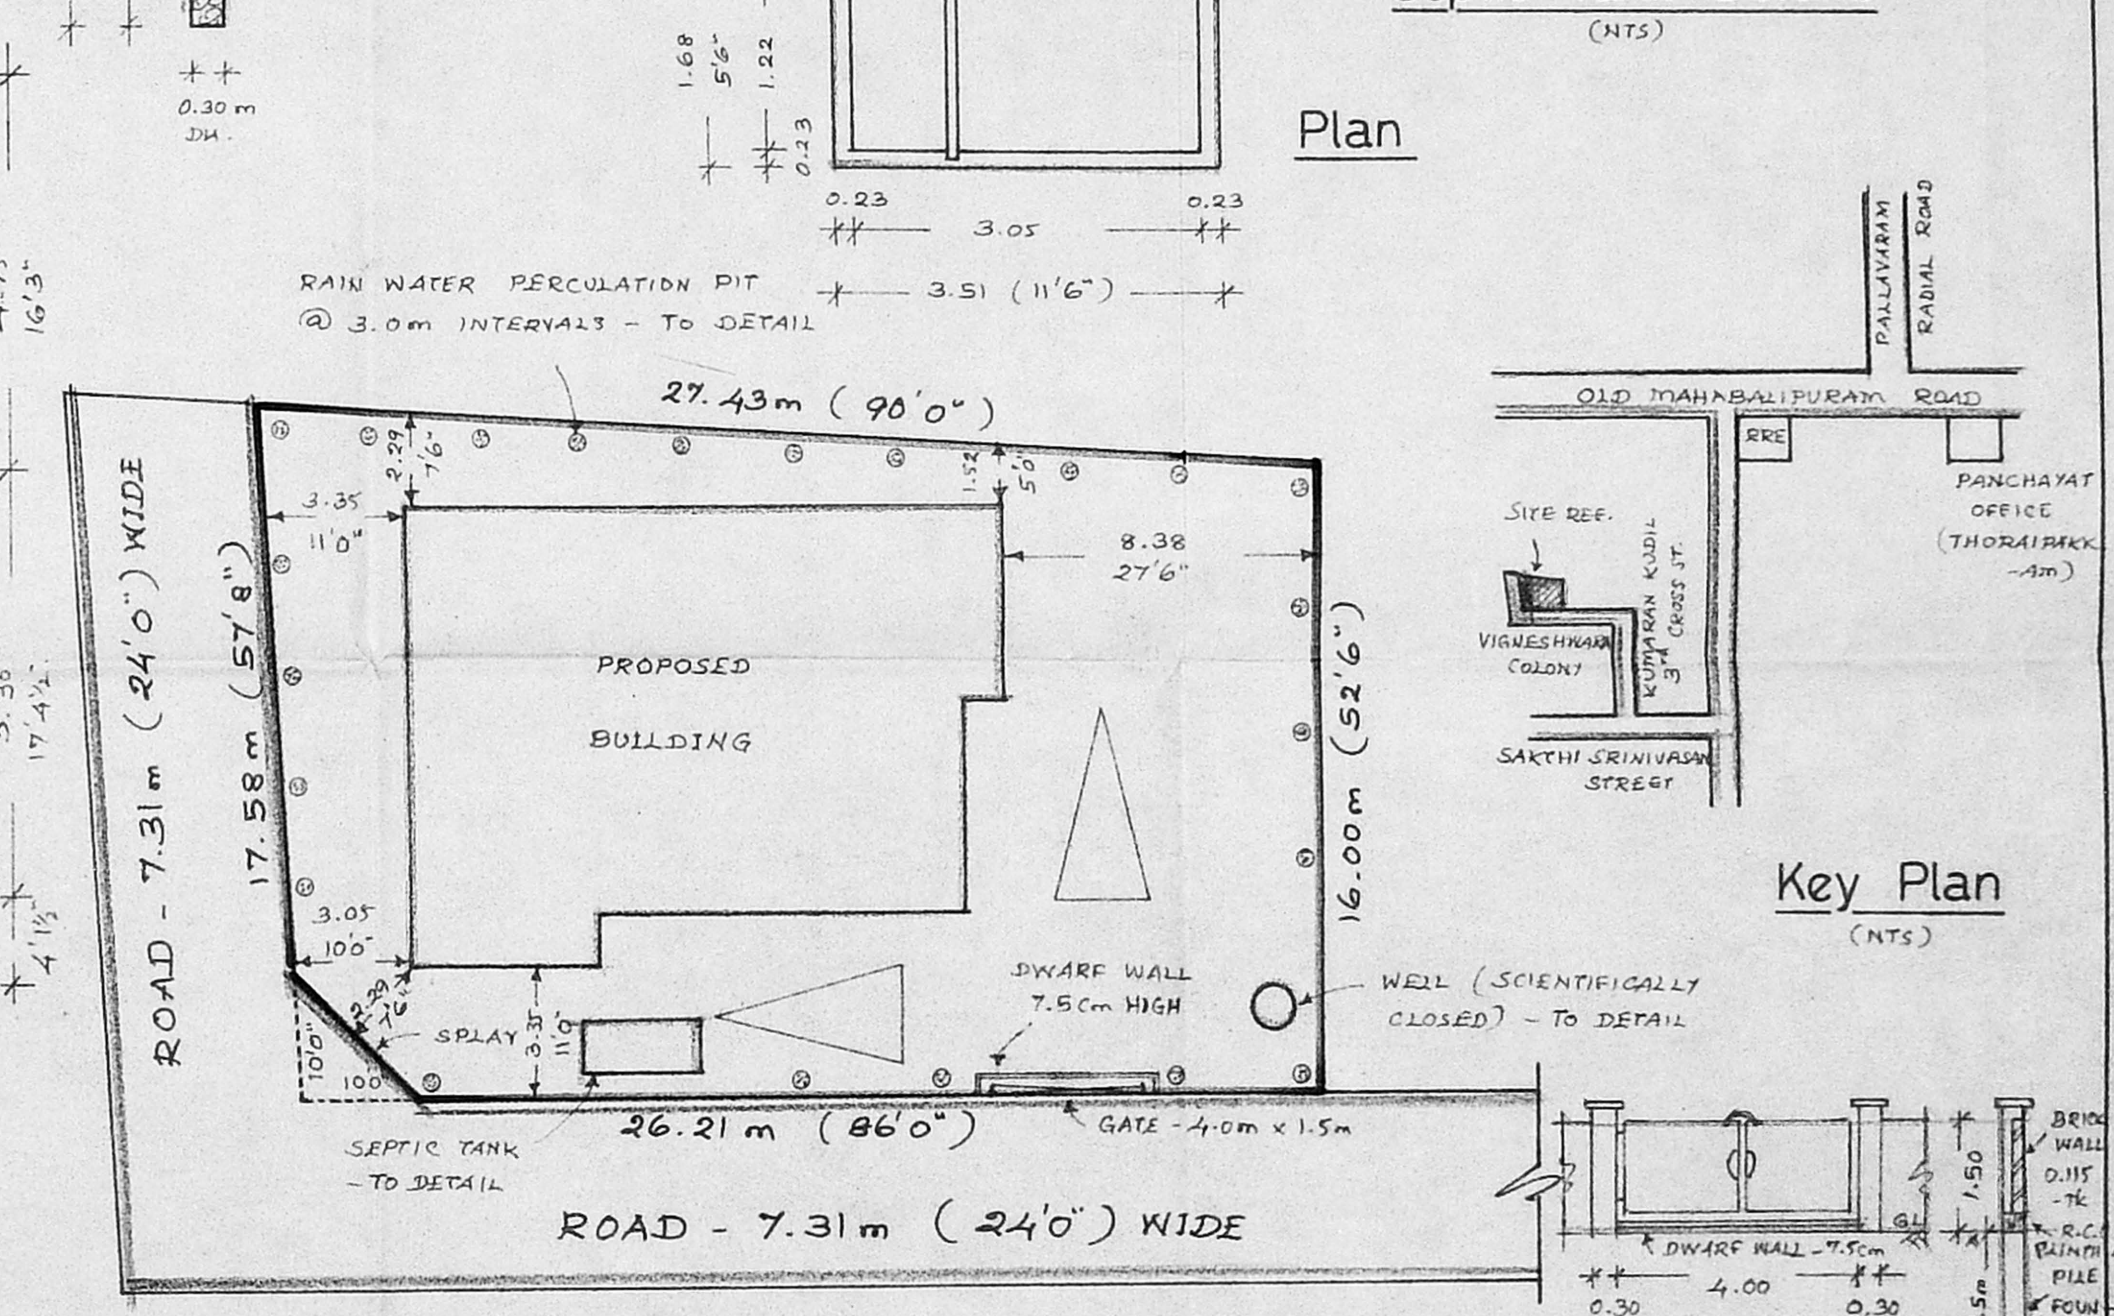

Site Plan  
(SCALE 1:200)

Details of Compound wall and gate

PROPOSED CONSTRUCTION OF RESIDENTIAL BUILDING AT PLOT NO. 14 and 15, VIGNESHWARA COLONY, S.NO. 119/3 pt. THORAIPAKKAM, CHENNAI- 600 096

OLD S.NO. 119, NEW S.NO. 119/3 pt. OKKIAM THORAIPAKKAM VILLAGE, TAMBARAM TALUK KANCHEEPURAM DISTRICT

Area Statement

	Sq.m.	Sq.ft.
PLOT AREA	450.28	4845
PRO. CONSTRUCTION IN GF	158.18	1702
F.S.I.	0.35	
PLOT COVERAGE	35.1 %	
NO. OF CAR PARKING		
REQUIRED	2 NOS.	
PROVIDED	2 NOS.	

Schedule of Joineries

	ft	m
MD MAIN DOOR	3'6" x 7'0"	1.07 x 2.13
D1 DOOR	3'0" x 6'9"	0.91 x 2.06
D2 "	2'9" x 6'9"	0.84 x 2.06
W1 WINDOW	5'0" x 4'0"	1.52 x 1.22
W2 "	4'0" x 4'0"	1.22 x 1.22
W3 "	3'0" x 4'0"	0.91 x 1.22
W4 "	5'0" x 2'6"	1.52 x 0.76
V1 VENTILATOR	2'0" x 3'0"	0.61 x 0.91
GD1 GRILL DOOR	3'6" x 7'0"	1.07 x 2.13
FG1 FIXED GRILL	4'0" x 4'0"	1.22 x 1.22

Colour Index

PROPOSED CONSTRUCTION	
BOUNDARY	
ROAD	
ALL DIMENSIONS IN m/ft	
SCALE	1:100
DATE	05-07-2004
DRG. REF. NO.:	MC/B/486/2004

Owner

*P. Ramachandran*  
Col  
(COLONEL. P.K. RAMACHANDRAN)

Licensed Surveyor

*C. Ravinder*  
C. Ravinder  
B.E. M.I.S.T.  
CLASS I-LICENSED SURVEYOR. NO. 198/2004-05  
CORPORATION OF CHENNAI  
170, CHAKRAPANI NAGAR  
MADURAVOYAL, CHENNAI-600 102