



ELEVATION

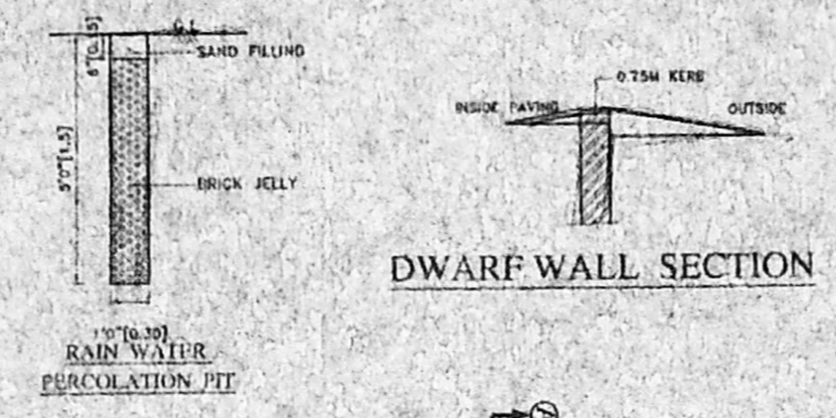

DWARF WALL SECTION

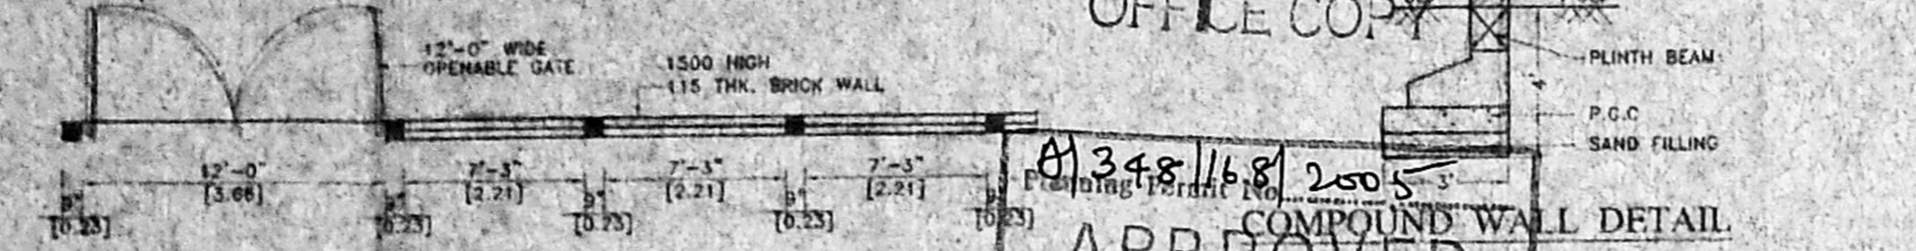


PLAN COMPOUND WALL DETAIL


OFFICE COPY

APPROVED


FOR MEMB. SECRETARY  
CHENNAI METROPOLITAN  
DEVELOPMENT AUTHORITY  
CHENNAI 600 008.

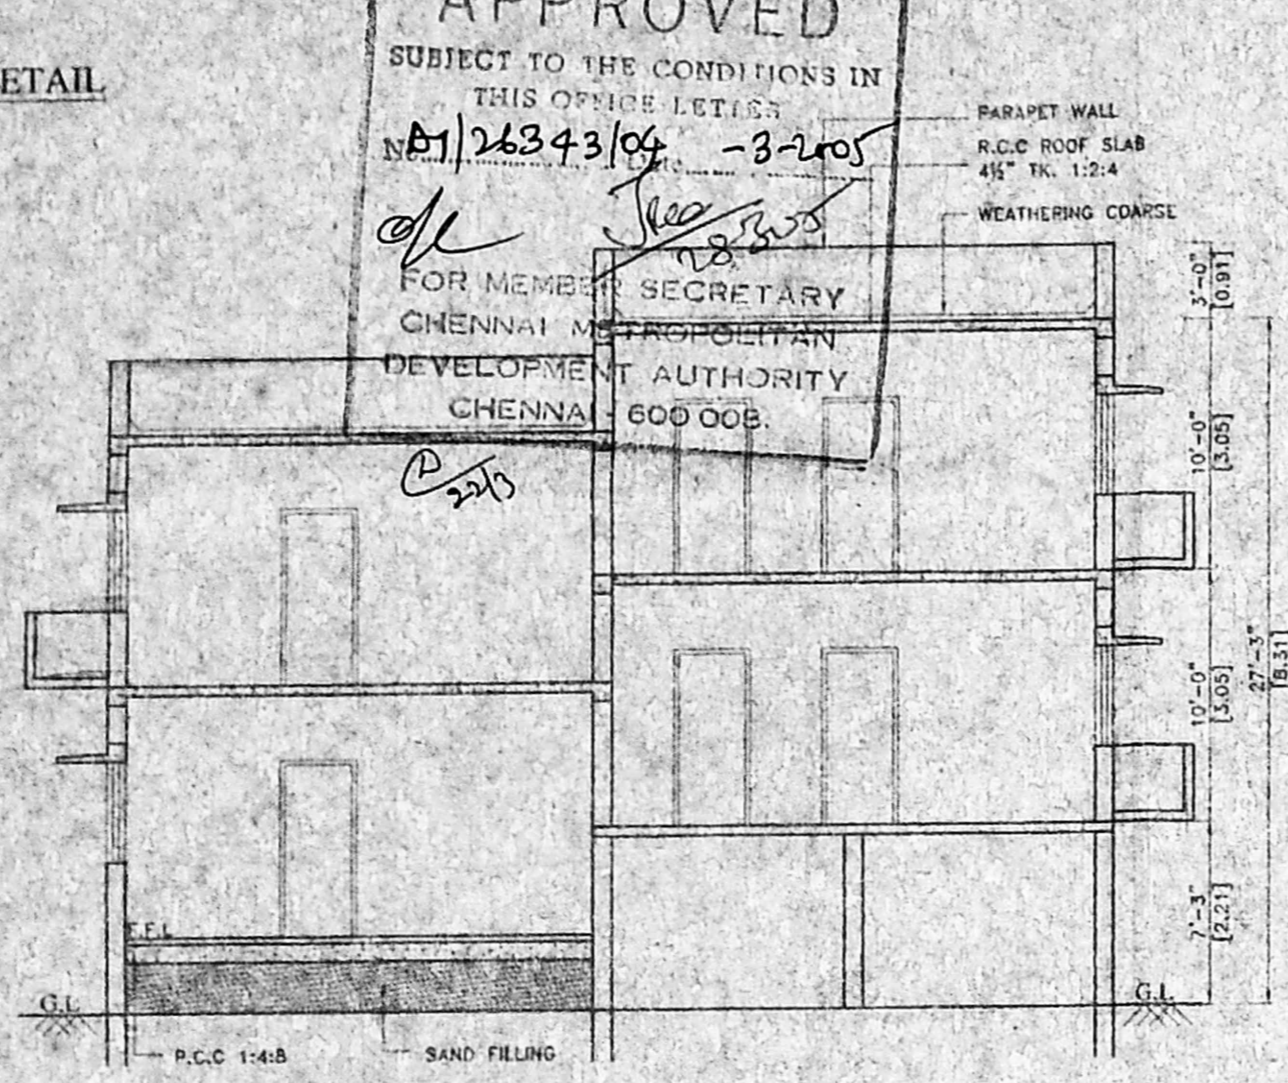

SECTION A-A

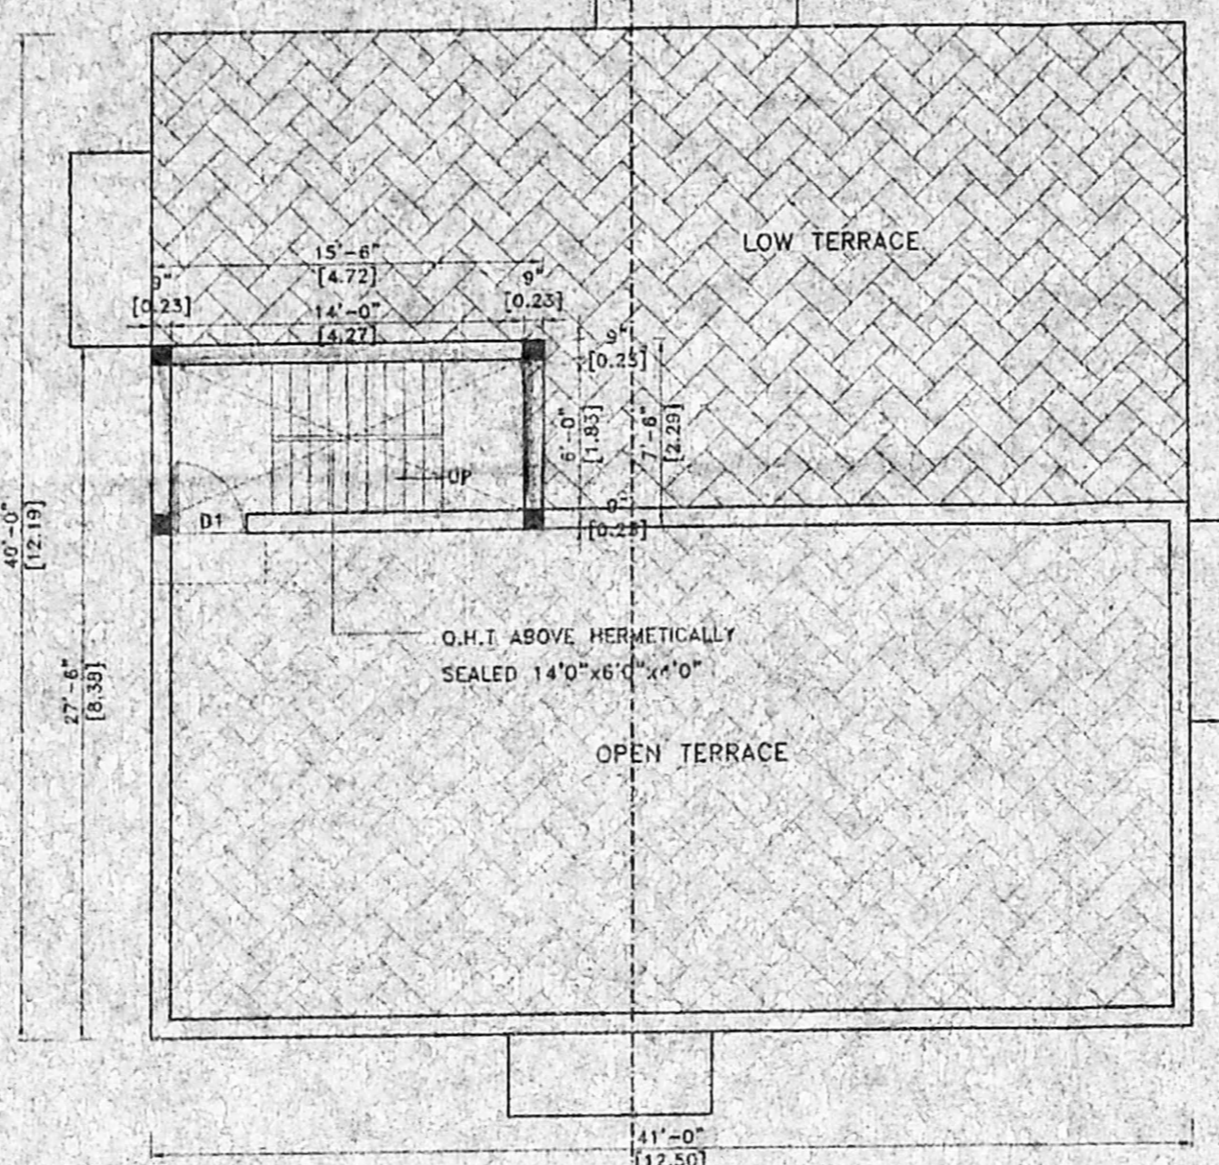

TERRACE FLOOR PLAN

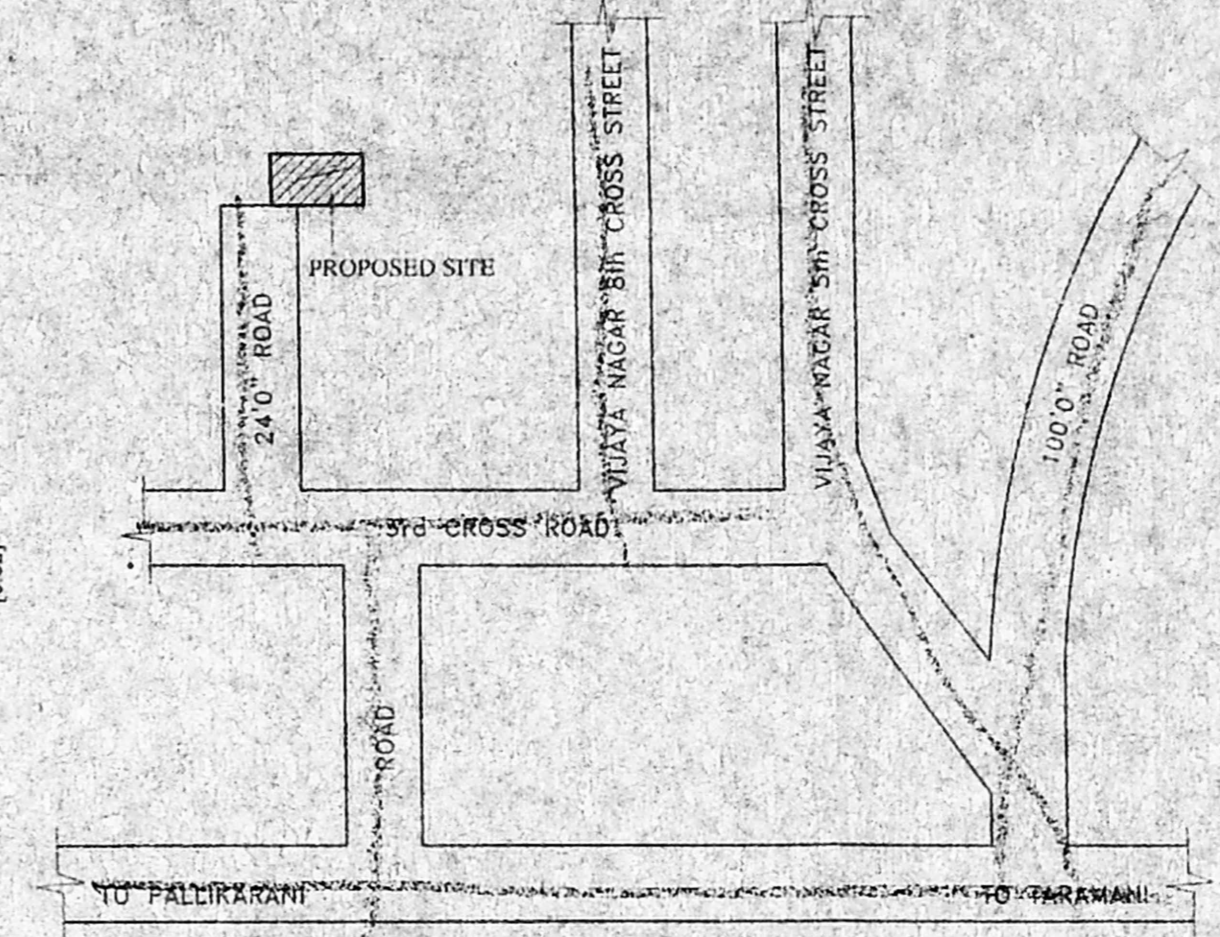

KEY PLAN  
NOT TO SCALE

SCHEDULE OF JOINTRY		
TYPE	DETAIL	SIZE
MD	DOOR	3' x 7' 0"
D	DOOR	5' x 7' 0"
D1	DOOR	6' 0" x 7' 6"
W1	WINDOW	4' 6" x 4' 6"
W2	WINDOW	3' 0" x 2' 6"
V	VENTILATOR	1' 0" x 1' 0"

SPECIFICATION:-

FOUNDATION	COLUMN FOOTING
BRICK WORK	C.M 1:6 FOR SUPER STRUCTURE
PLASTERING	C.M 1:5 FOR WALLS & 1:3 FOR CEILING
CEMENT PAINT	2 COATS FOR WALLS & 1 EXTRA COAT FOR CEILING
R.C.C.	1:2:4 FOR SLABS & LINTELS
WOODWORK	ALL WOOD WORKS IN BEST QUALITY TIMBER
WEATHERING COURSE	B. JELLY LIME MORTAR OVER ROOF SLAB ONE LAYER OF COUNTRY TILES

COLOUR INDEX:-

PROPOSED	[Symbol]
ROAD	[Symbol]
BOUNDARY	[Symbol]

AREA STATEMENT

	Sq.Ft.	Sq.M
TOTAL SITE EXTENT	2575.00	239.22
GROUND FLOOR	820.00	76.20
FIRST FLOOR	1743.18	161.94
SECOND FLOOR (PART)	1007.75	93.62
TOTAL FLOOR AREA	3570.93	331.76
PLOT COVERAGE	64.69	
F.S.I	1.32	
STILT FLOOR PLAN	820.00	76.20


PLAN SHOWING THE PROPOSED CONSTRUCTION OF A RESIDENTIAL BUILDING AT PLOT No. 10, VIGNAYA NAGAR 3<sup>RD</sup> CROSS STREET, VELACHERY CHENNAI - 600 042, SINGAPORE ROAD, VELACHERY VILLAGE, MADRAS DISTRICT, CHENNAI TAMILNADU.

SCALE : 1" = 8'-0" (1:100)


OWNERS SIGNATURE

SIGNATURE OF LICENSED SURVEYOR


EP. K. SELVAM,  
B.E (Civil), AMIE, C.Eng(D), AIV.,  
CHARTERED ENGINEER & APPROVED VALUER,  
CLASS-I LICENSED SURVEYOR,  
Reg No: 600/2004/2005,  
DOOR No. 11/206, 11th BLOCK,  
MESAPPAI EAST, CHENNAI-600 037,  
(NEAR MGR. ADARSHI SCHOOL)  
PHONE No: 26562050  
CELL No: 9841282050

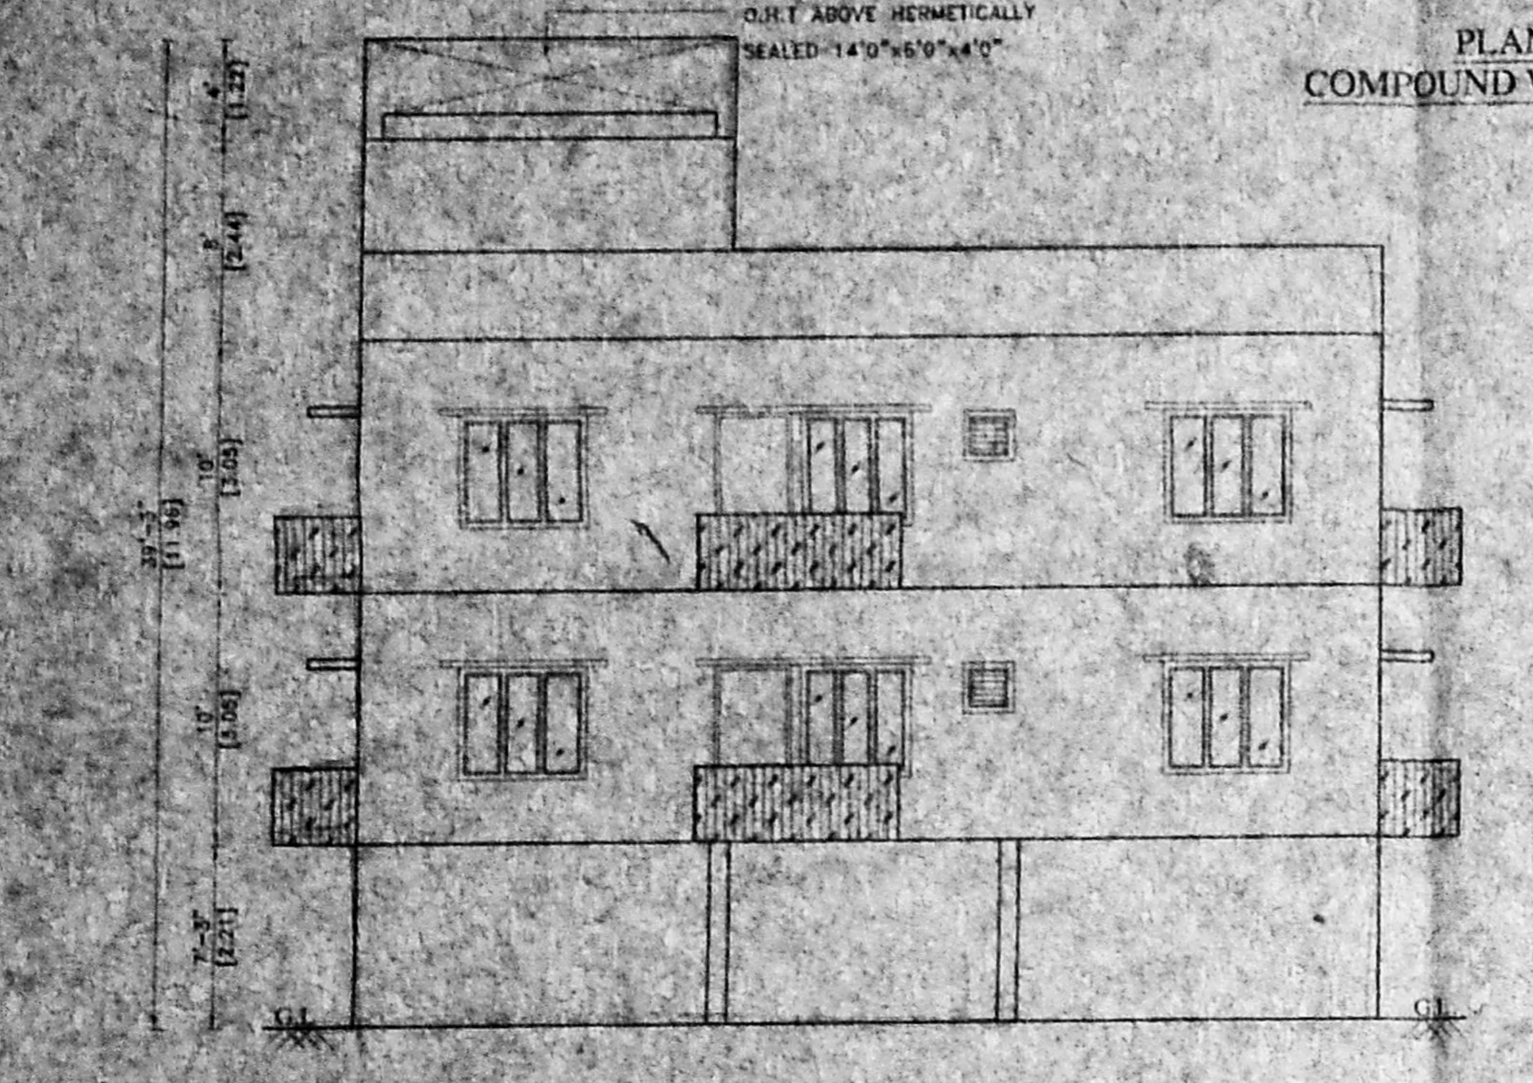


FRONT ELEVATION

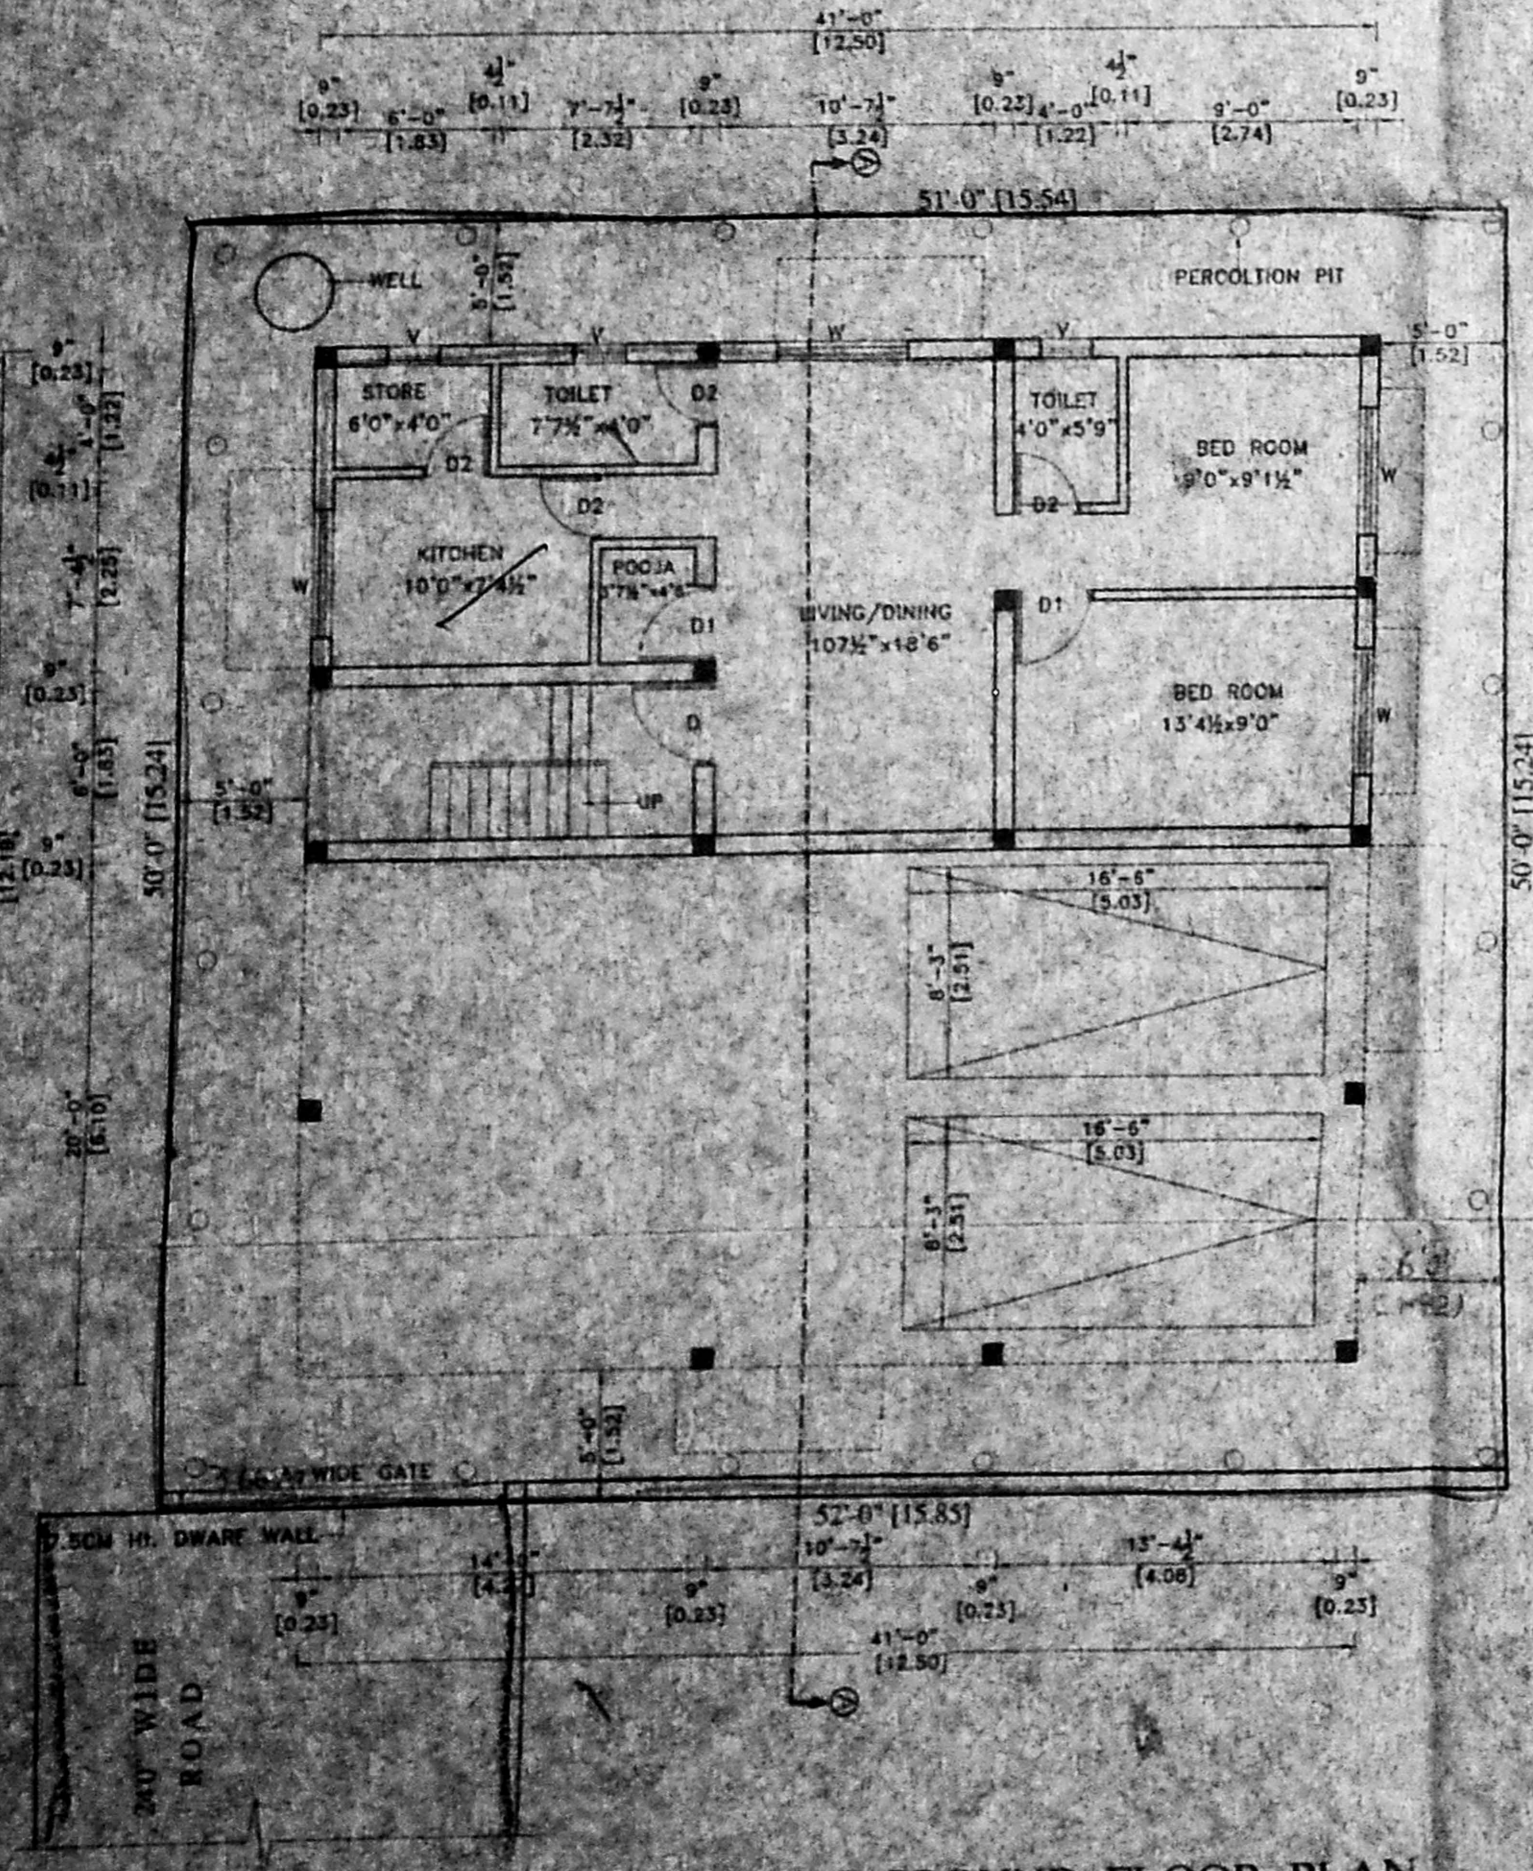


SITE CUM STILT & GROUND FLOOR PLAN

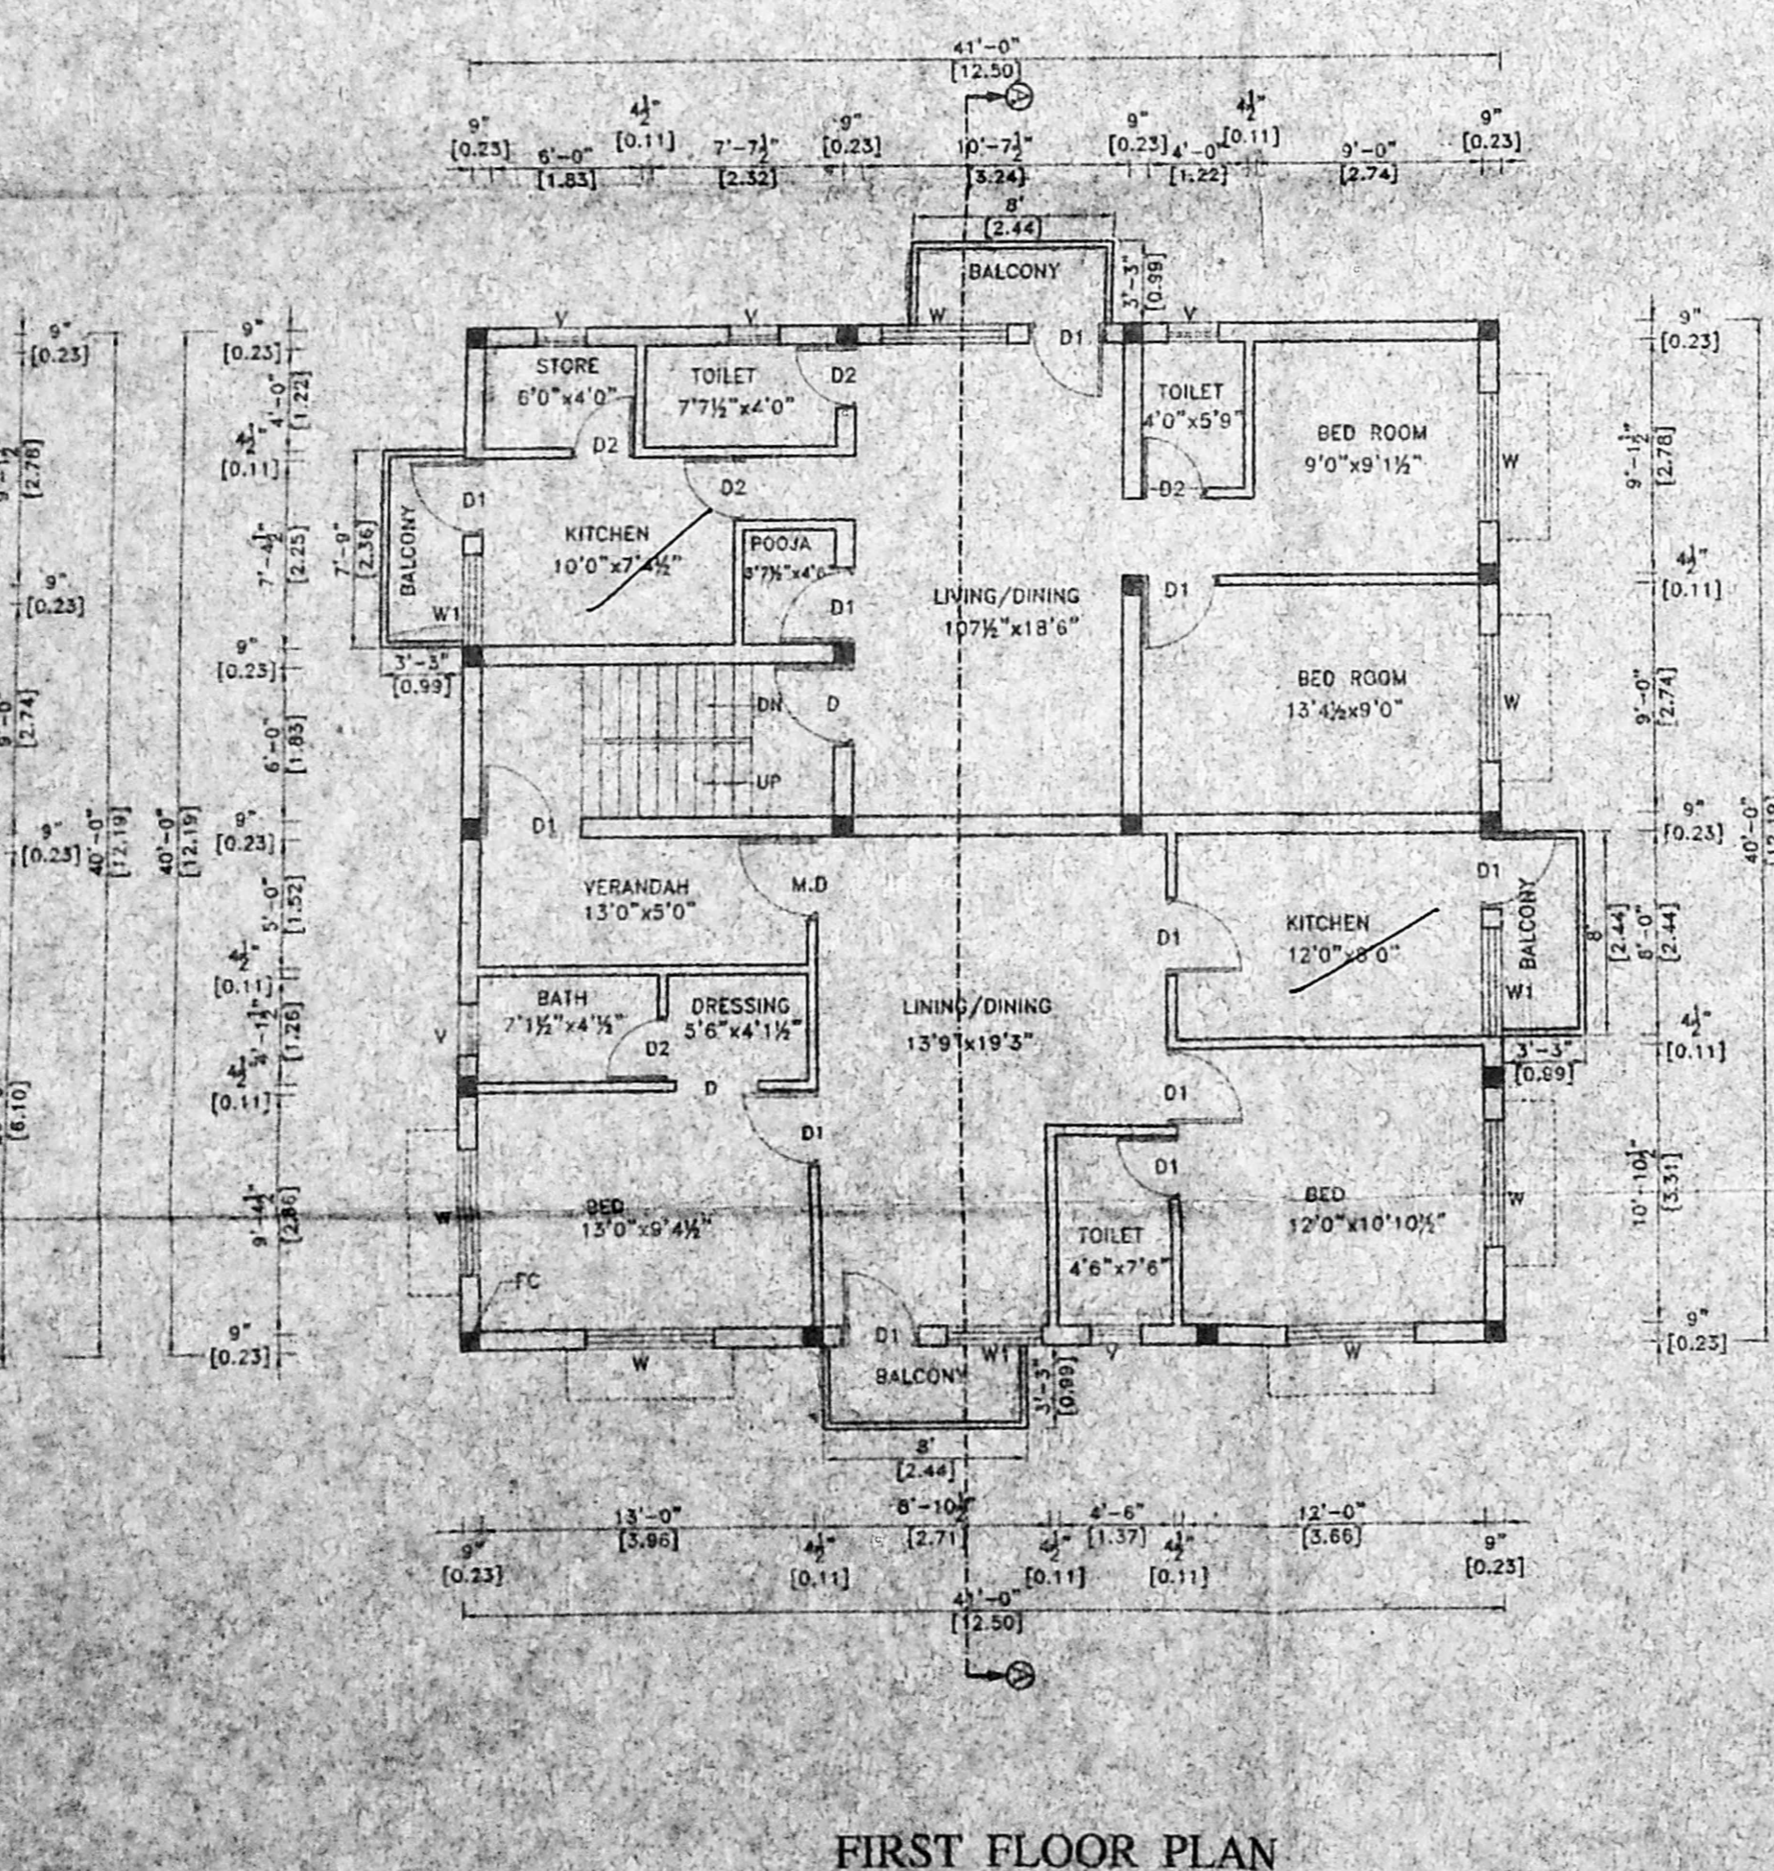

FIRST FLOOR PLAN

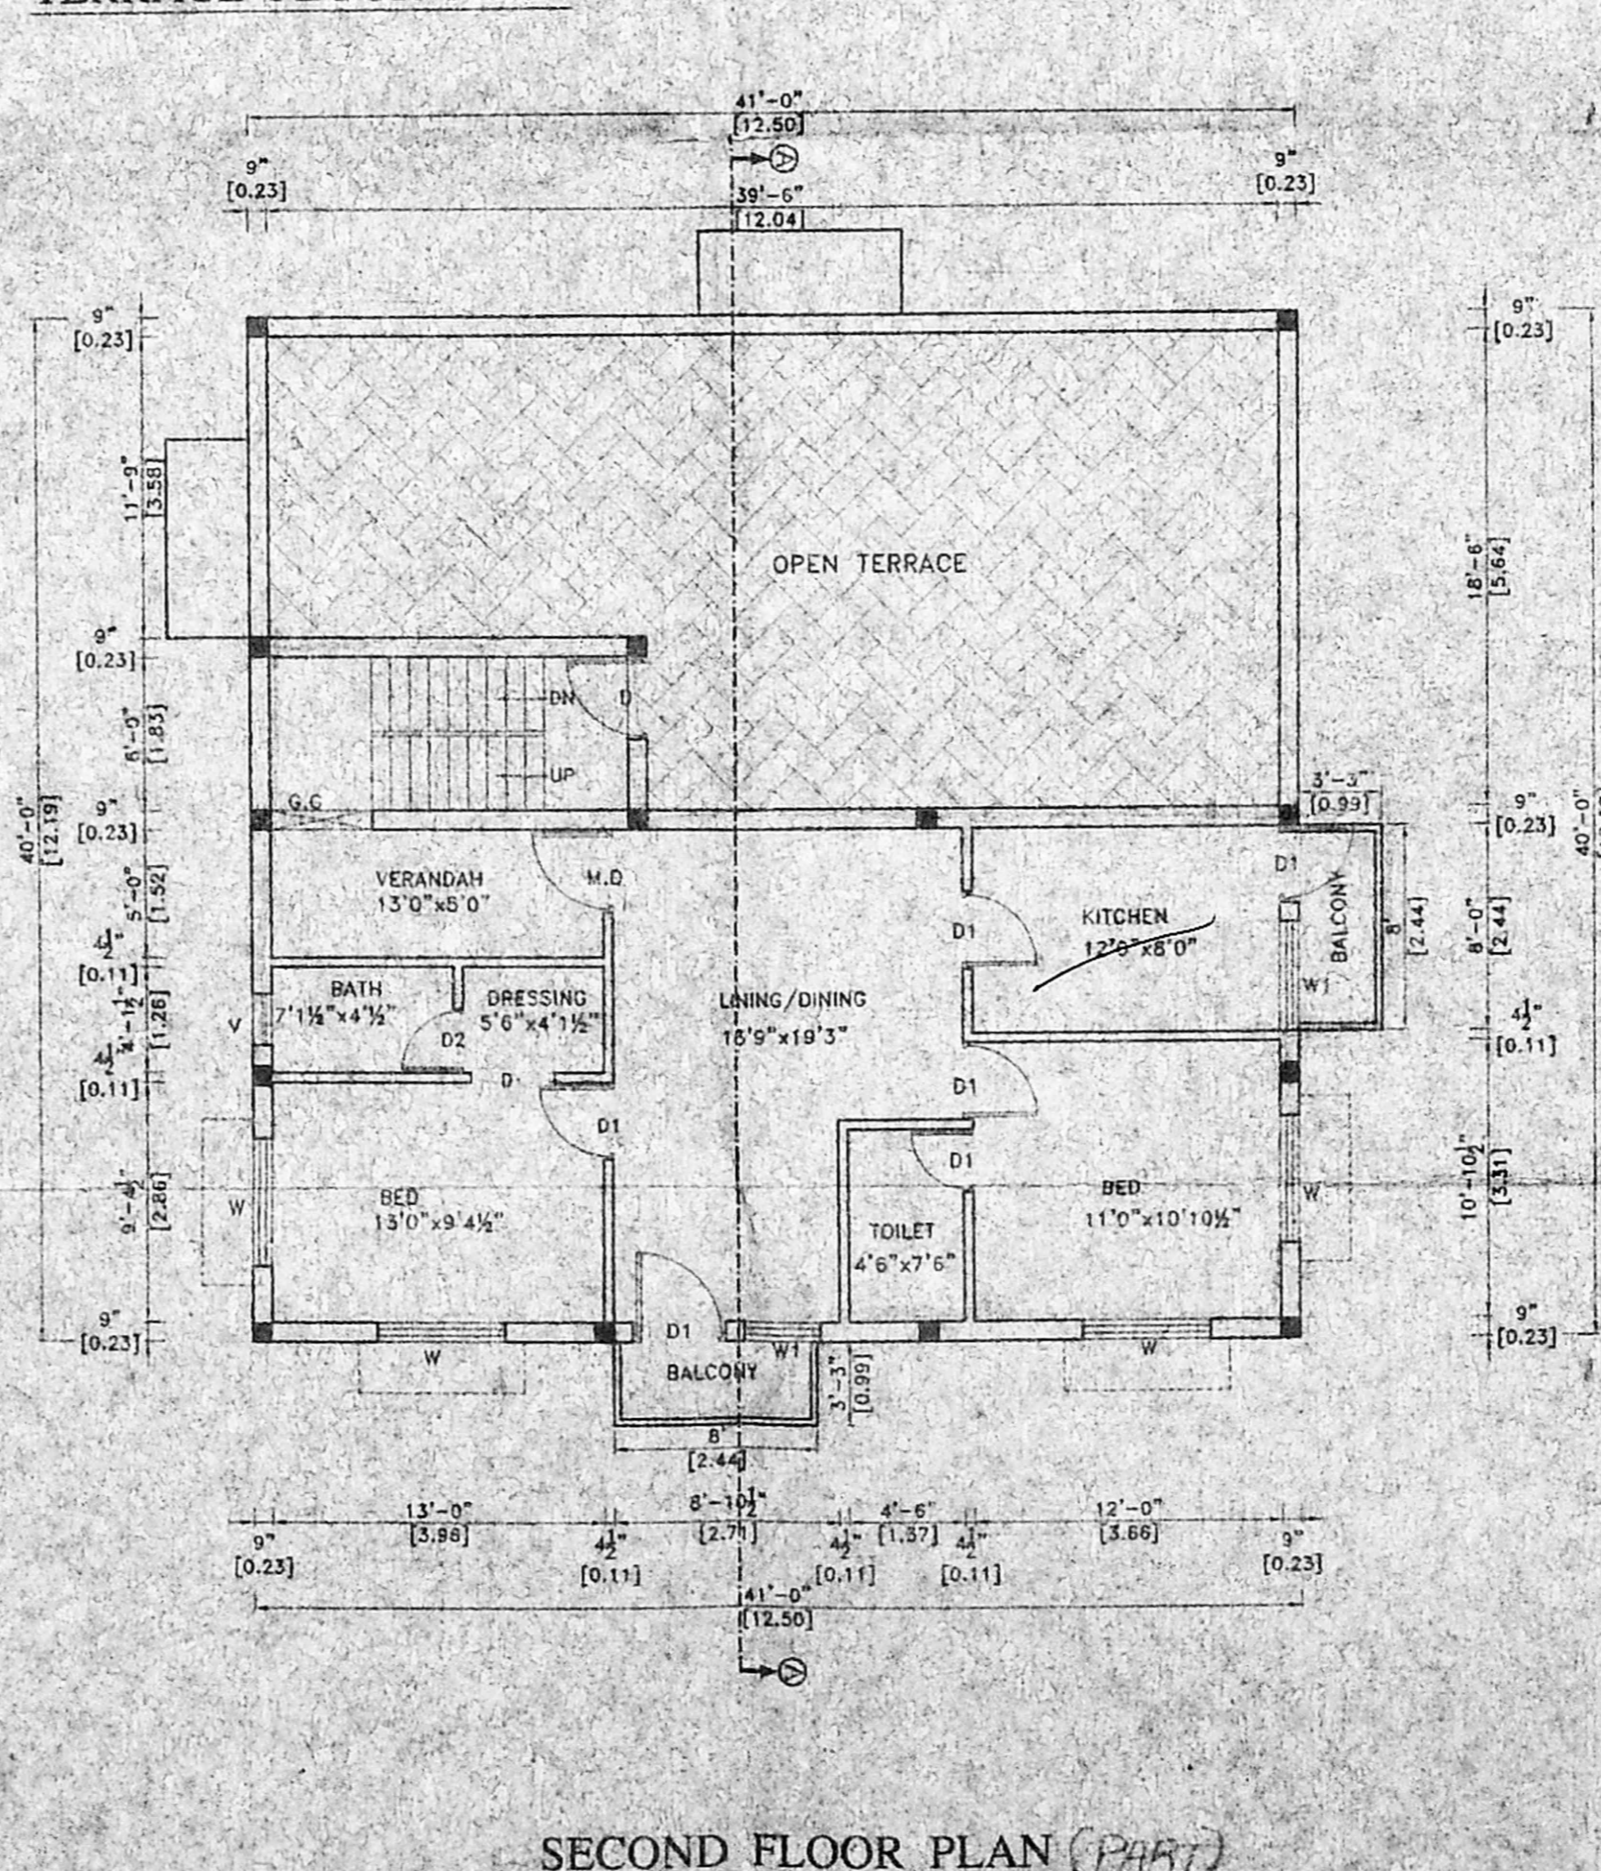

SECOND FLOOR PLAN (PART)

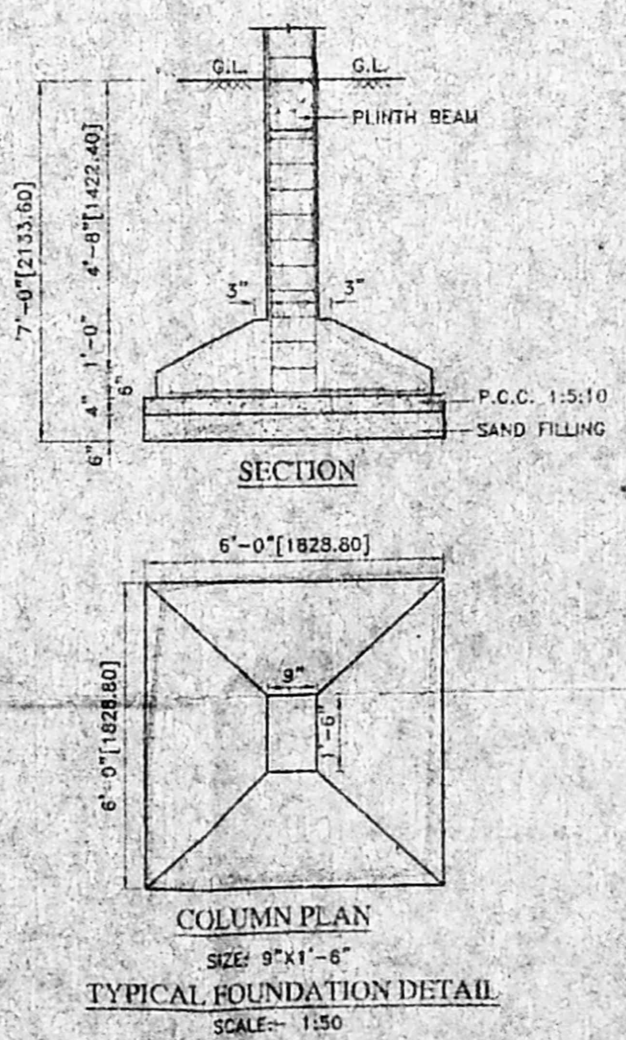

TYPICAL FOUNDATION DETAIL  
SCALE: 1:50