




FRONT ELEVATION

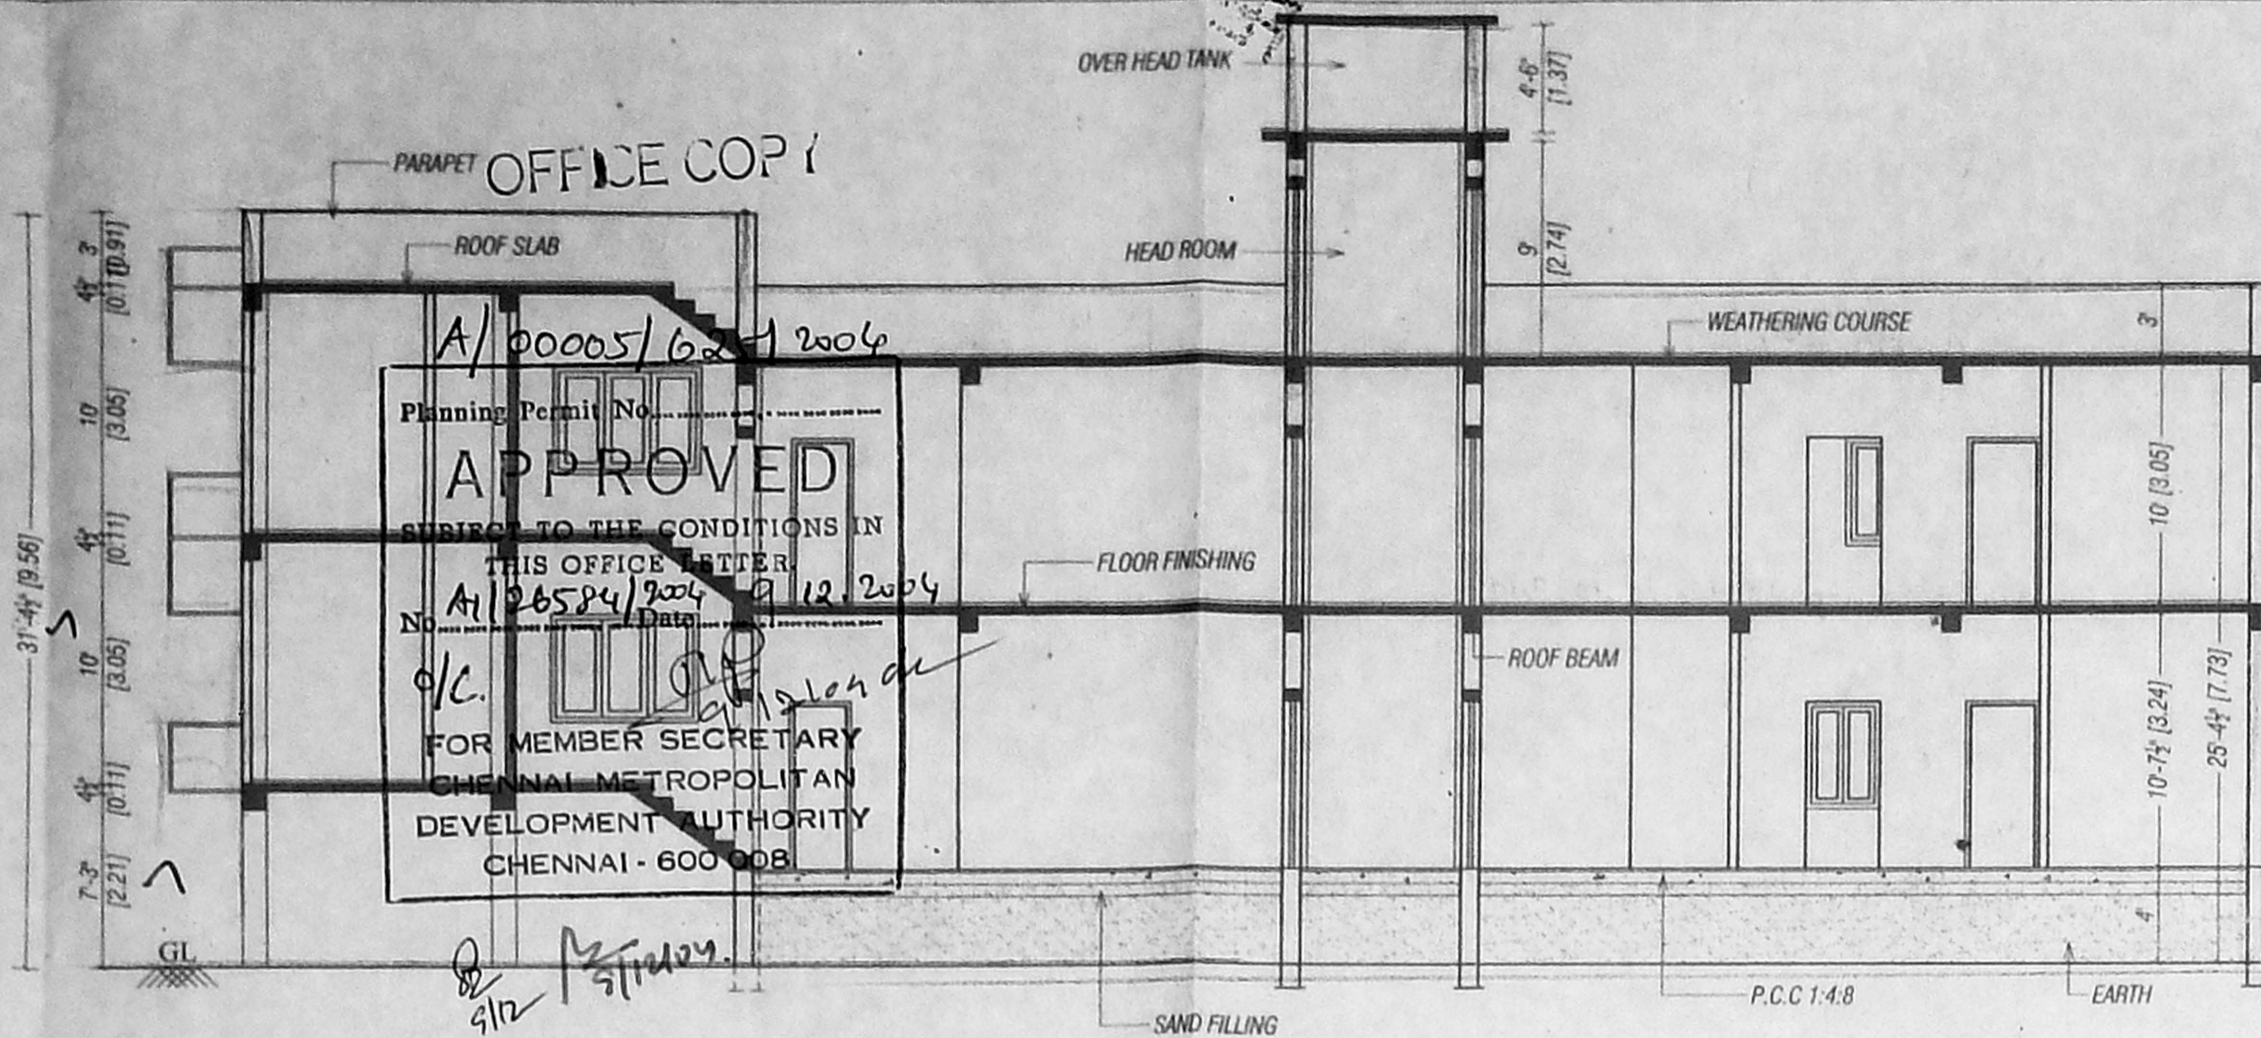


SECTION ON 'AA'

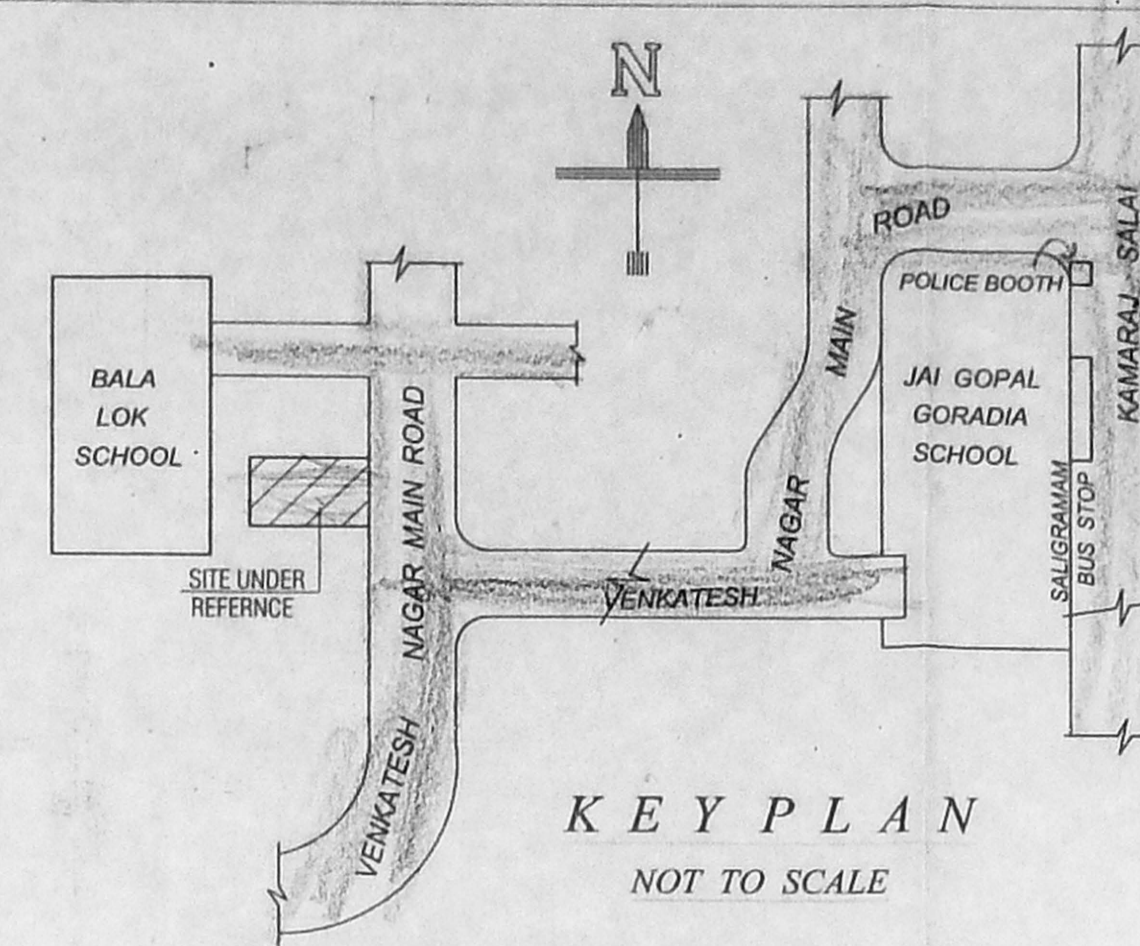

KEY PLAN  
NOT TO SCALE

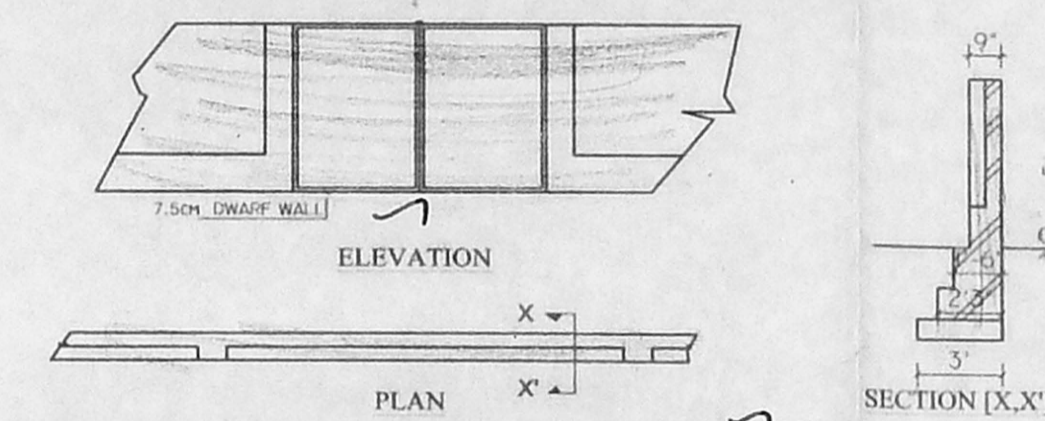

COMPOUND WALL/GATE DETAIL

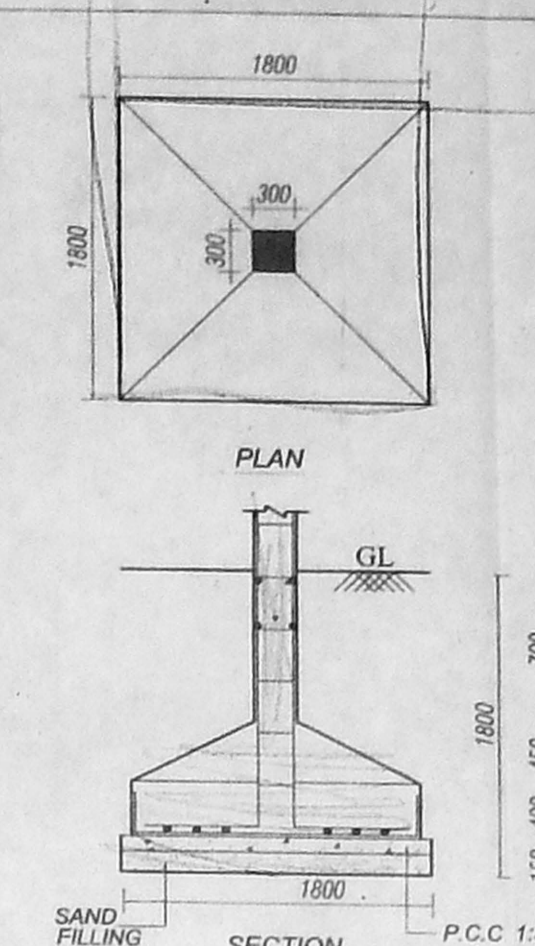

COLUMN FOOTING  
FOUNDATION DETAIL  
SCALE: 1"=4'-0" (1:50)

SCHEDULE OF JOINERY:

TYPE	DETAIL	WIDTH	HEIGHT
MD	C.W. PANELLLED DOOR	1000	2135
D	-DO-	915	2135
D1	-DO-		
W	C.W. GLAZED WINDOW	1830	1370
W1	-DO-		
W2	-DO-	975	1370
V	C.W. GLAZED VENTILATOR	915	915

CMDA "A" CHANNEL  
C.No. 1830 P. 26524/07  
Scrutiny Plan / 1370 Revised  
P. A. I.  
27/10/07

SPECIFICATION:

- FOUNDATION - RCC COLUMN FOOTINGS
- BRICK WORK - C.M 1:5 FOR SUPER STRUCTURE
- PLASTERING - C.M 1:5 FOR WALLS & 1:3 FOR CEILING
- FLOORING - MOSAIC FLOORING
- CEMENT PAINT - TWO COATS FOR WALLS & ONE EXTRA COAT FOR CEILING
- R.C.C - 1:2:4 FOR SLABS & LINTELS
- WOOD WORK - ALL WOOD WORK IN BEST QUALITY TIMBER
- WEATHERING - B.JELLY LIME MORTAR OVER ROOF COURSE
- SLAB ONE LAYER OF COUNTRY TILES

COLOUR INDEX:

PROPOSED	BOUNDARY

AREA STATEMENT

	Sqft	Sqm
TOTAL SITE EXTENT	4151.00	385.78
GROUND FLOOR	1875.00	174.25
FIRST FLOOR	2690.62	250.05
SECOND FLOOR (ABOVE STILT)	700.50	65.10
TOTAL BUILD UP AREA	5266.12	489.41
STILT CAR APRKING	600.00	55.76
PLOT COVERAGE		64.81%
F.S.I		1.26

PLAN SHOWING THE PROPOSED CONSTRUCTION OF RES. BUILDING AT PLOT No. 22, NEW DOOR No. 24, VENKATESH NAGAR MAIN ROAD, VIRUGAMBAKKAM, CHENNAI - 600 092. S. No.48 / 4 (part) OF VIRUGAMBAKKAM VILLAGE.

DIV. No. 65, ZONE - V.

SCALE :- 1"=8'-0" [1:100]


SIGNATURE OF OWNER

*[Signature]*


LICENSED SURVEYOR

*[Signature]*


PH: 24841352  
C. RAJENDRAN, B.E.,  
CONSULTING CIVIL ENGINEER  
1<sup>ST</sup> CLASS SURVEYOR CLASS - I  
L.S. NO. 1092  
17/9 Ramaratnam Street,  
Kodambakkam, Chennai - 24.

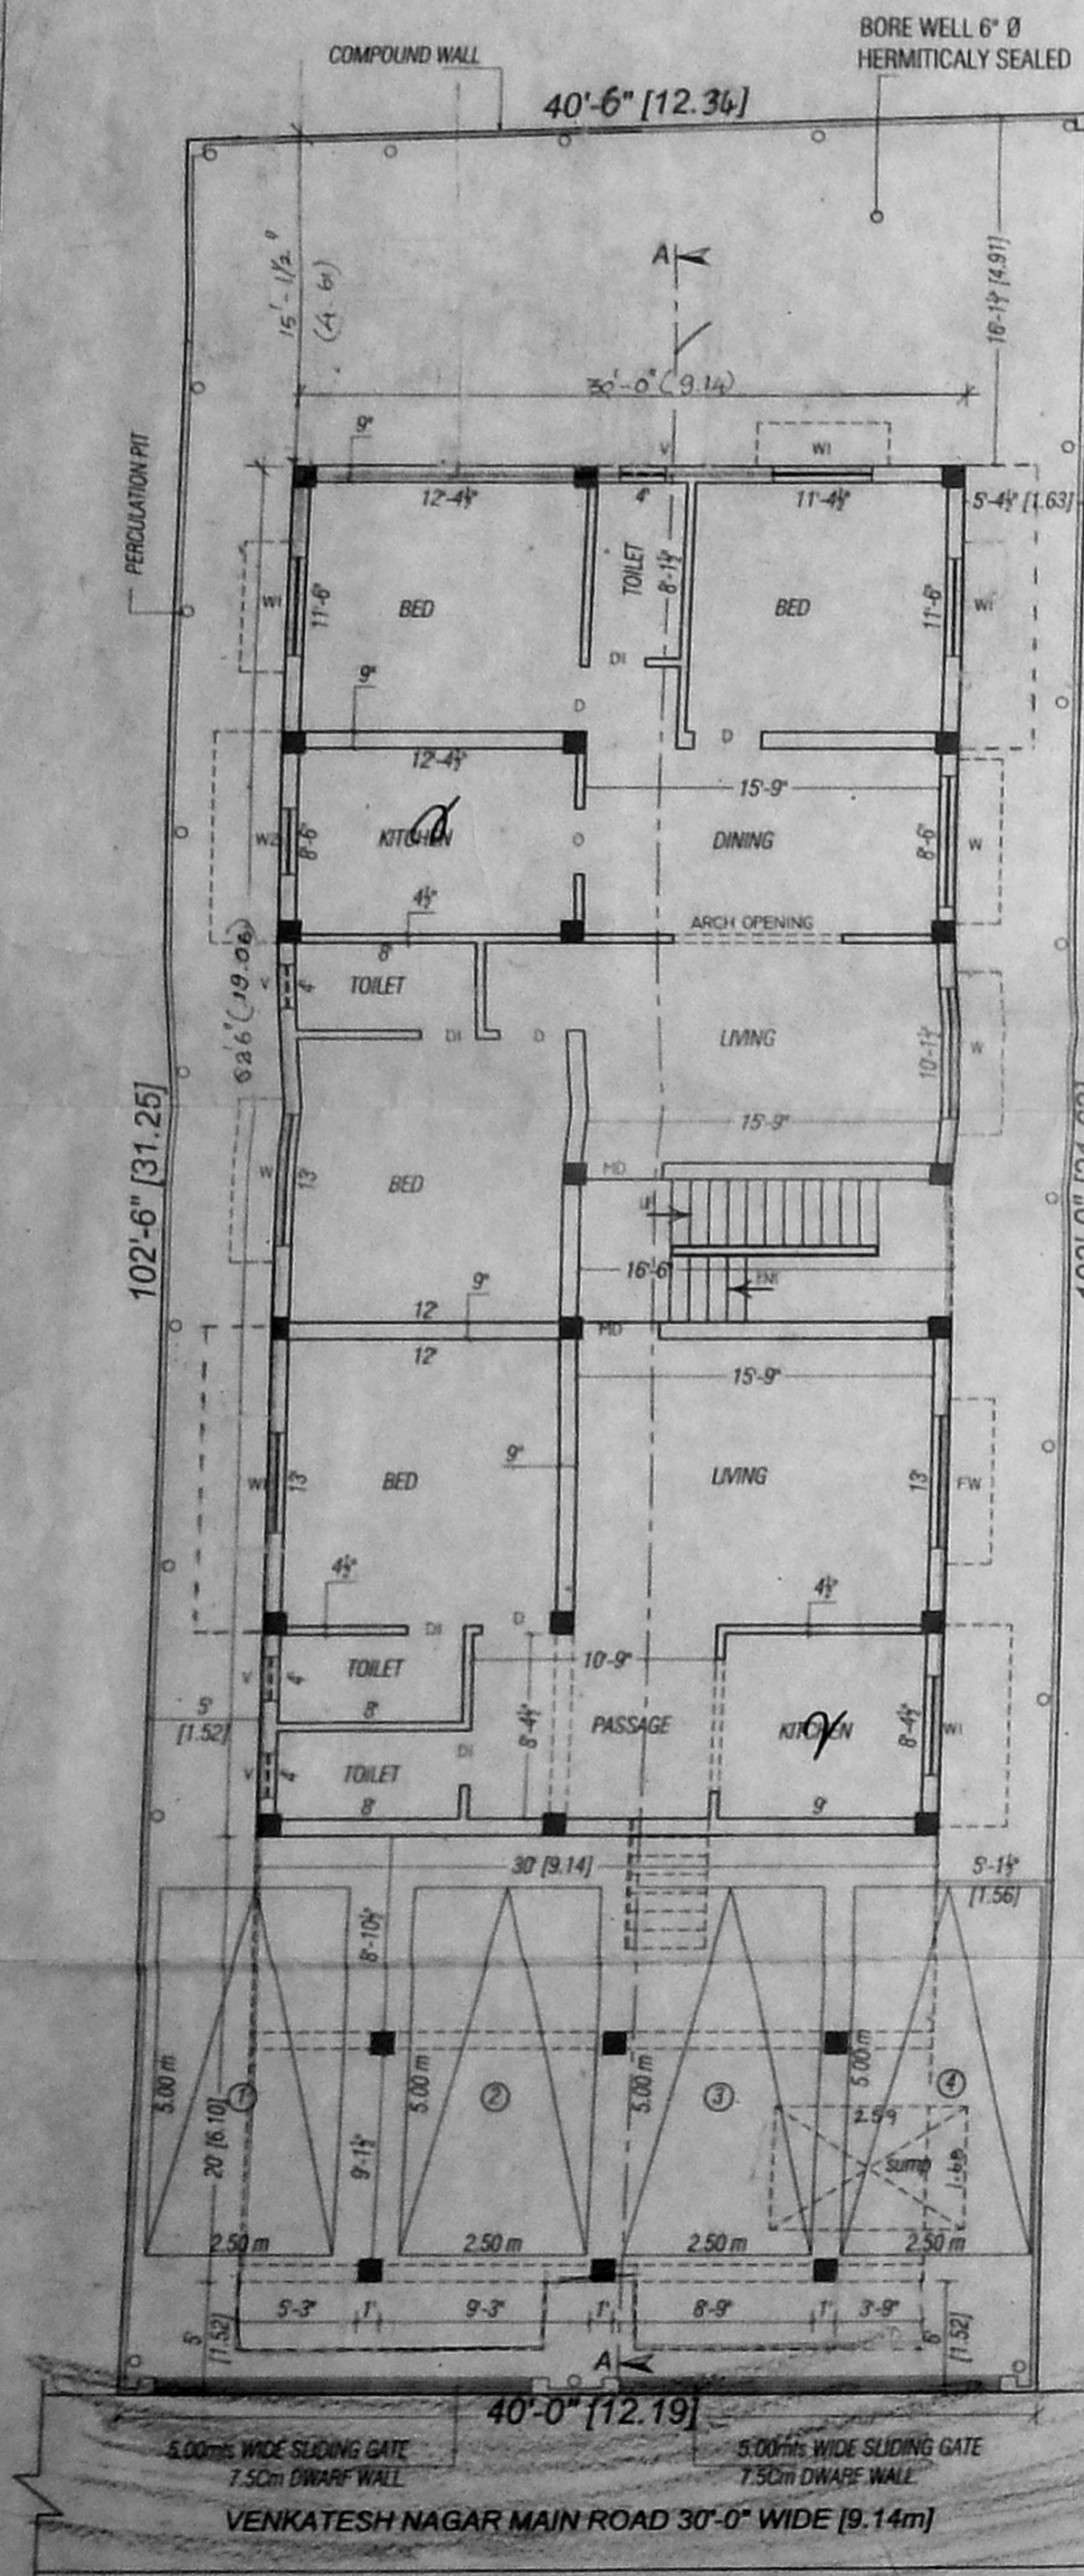


SITE CUM STILT CUM PART GROUND FLOOR PLAN

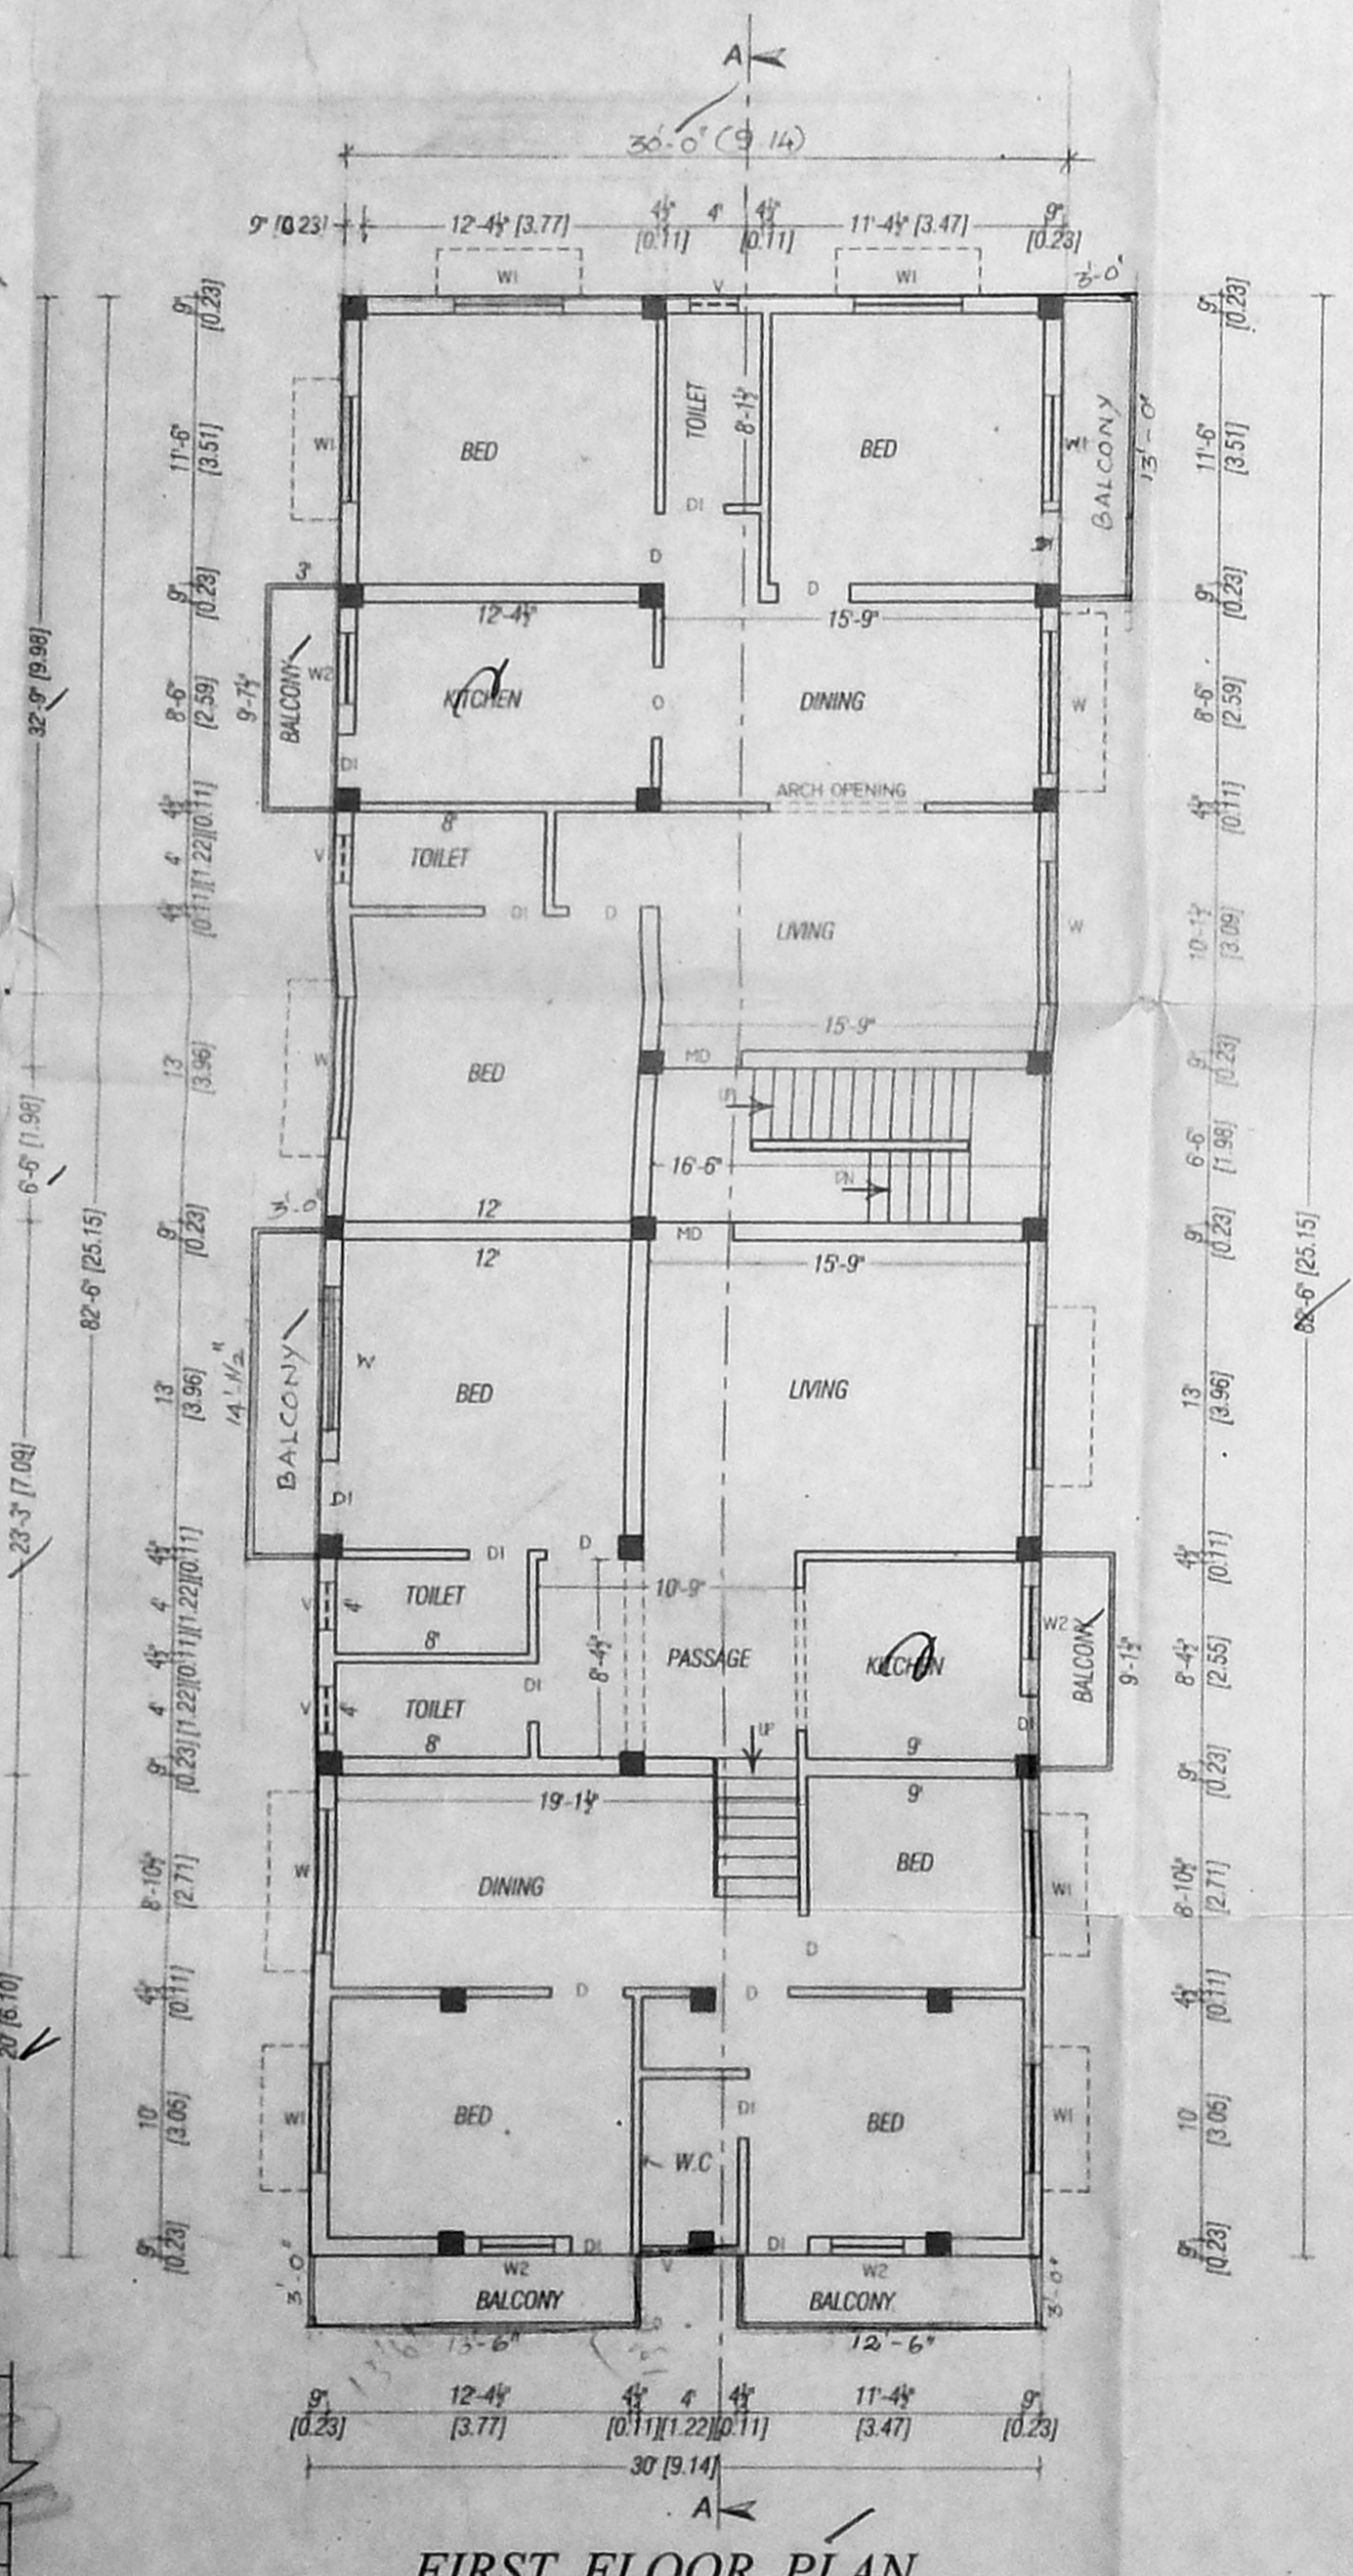


FIRST FLOOR PLAN

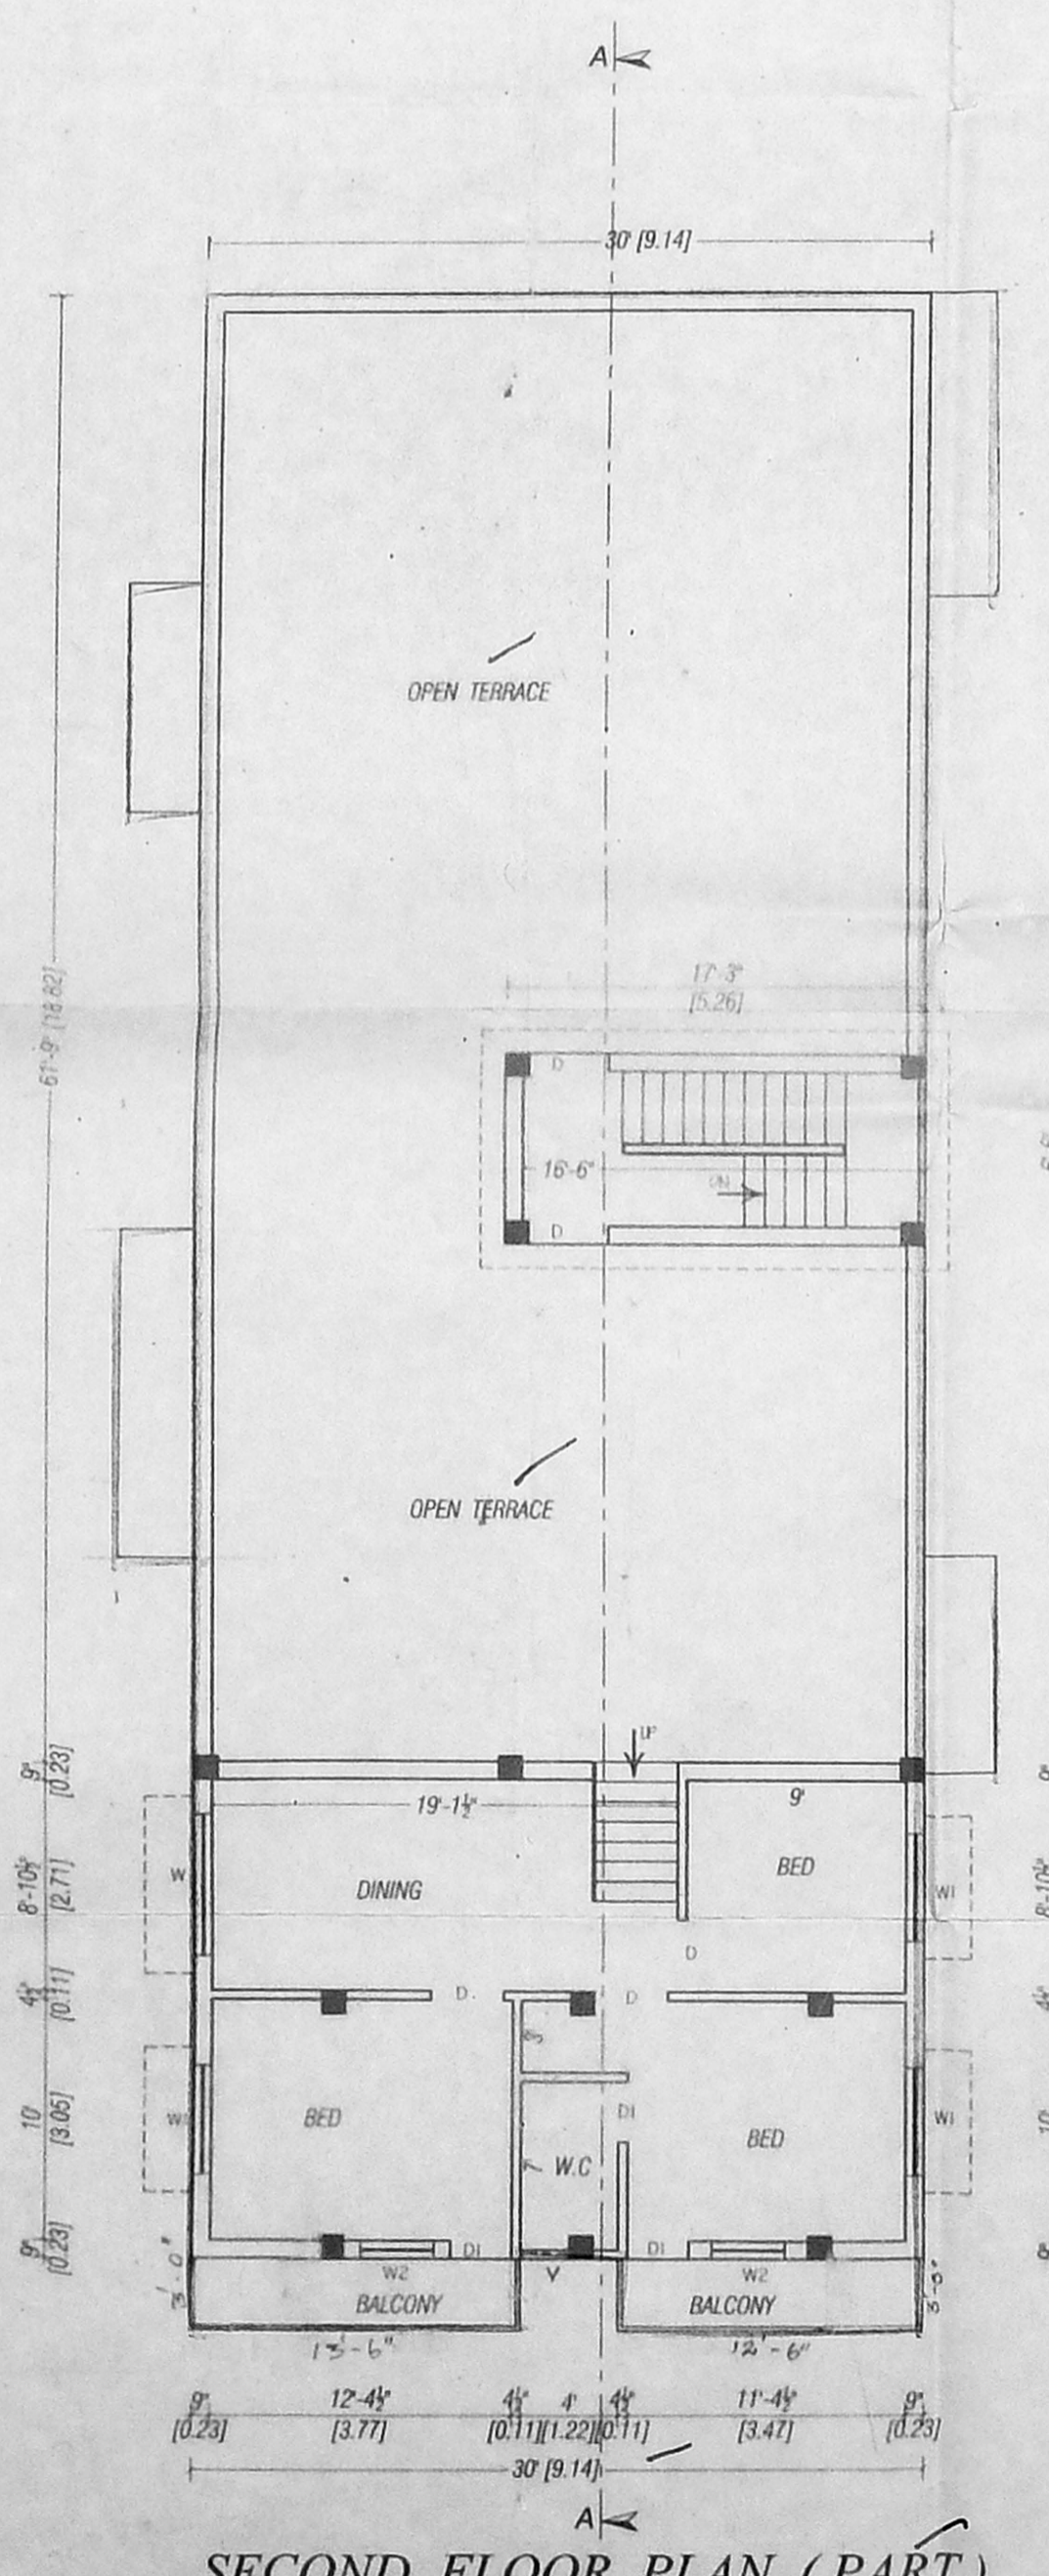


SECOND FLOOR PLAN (PART)

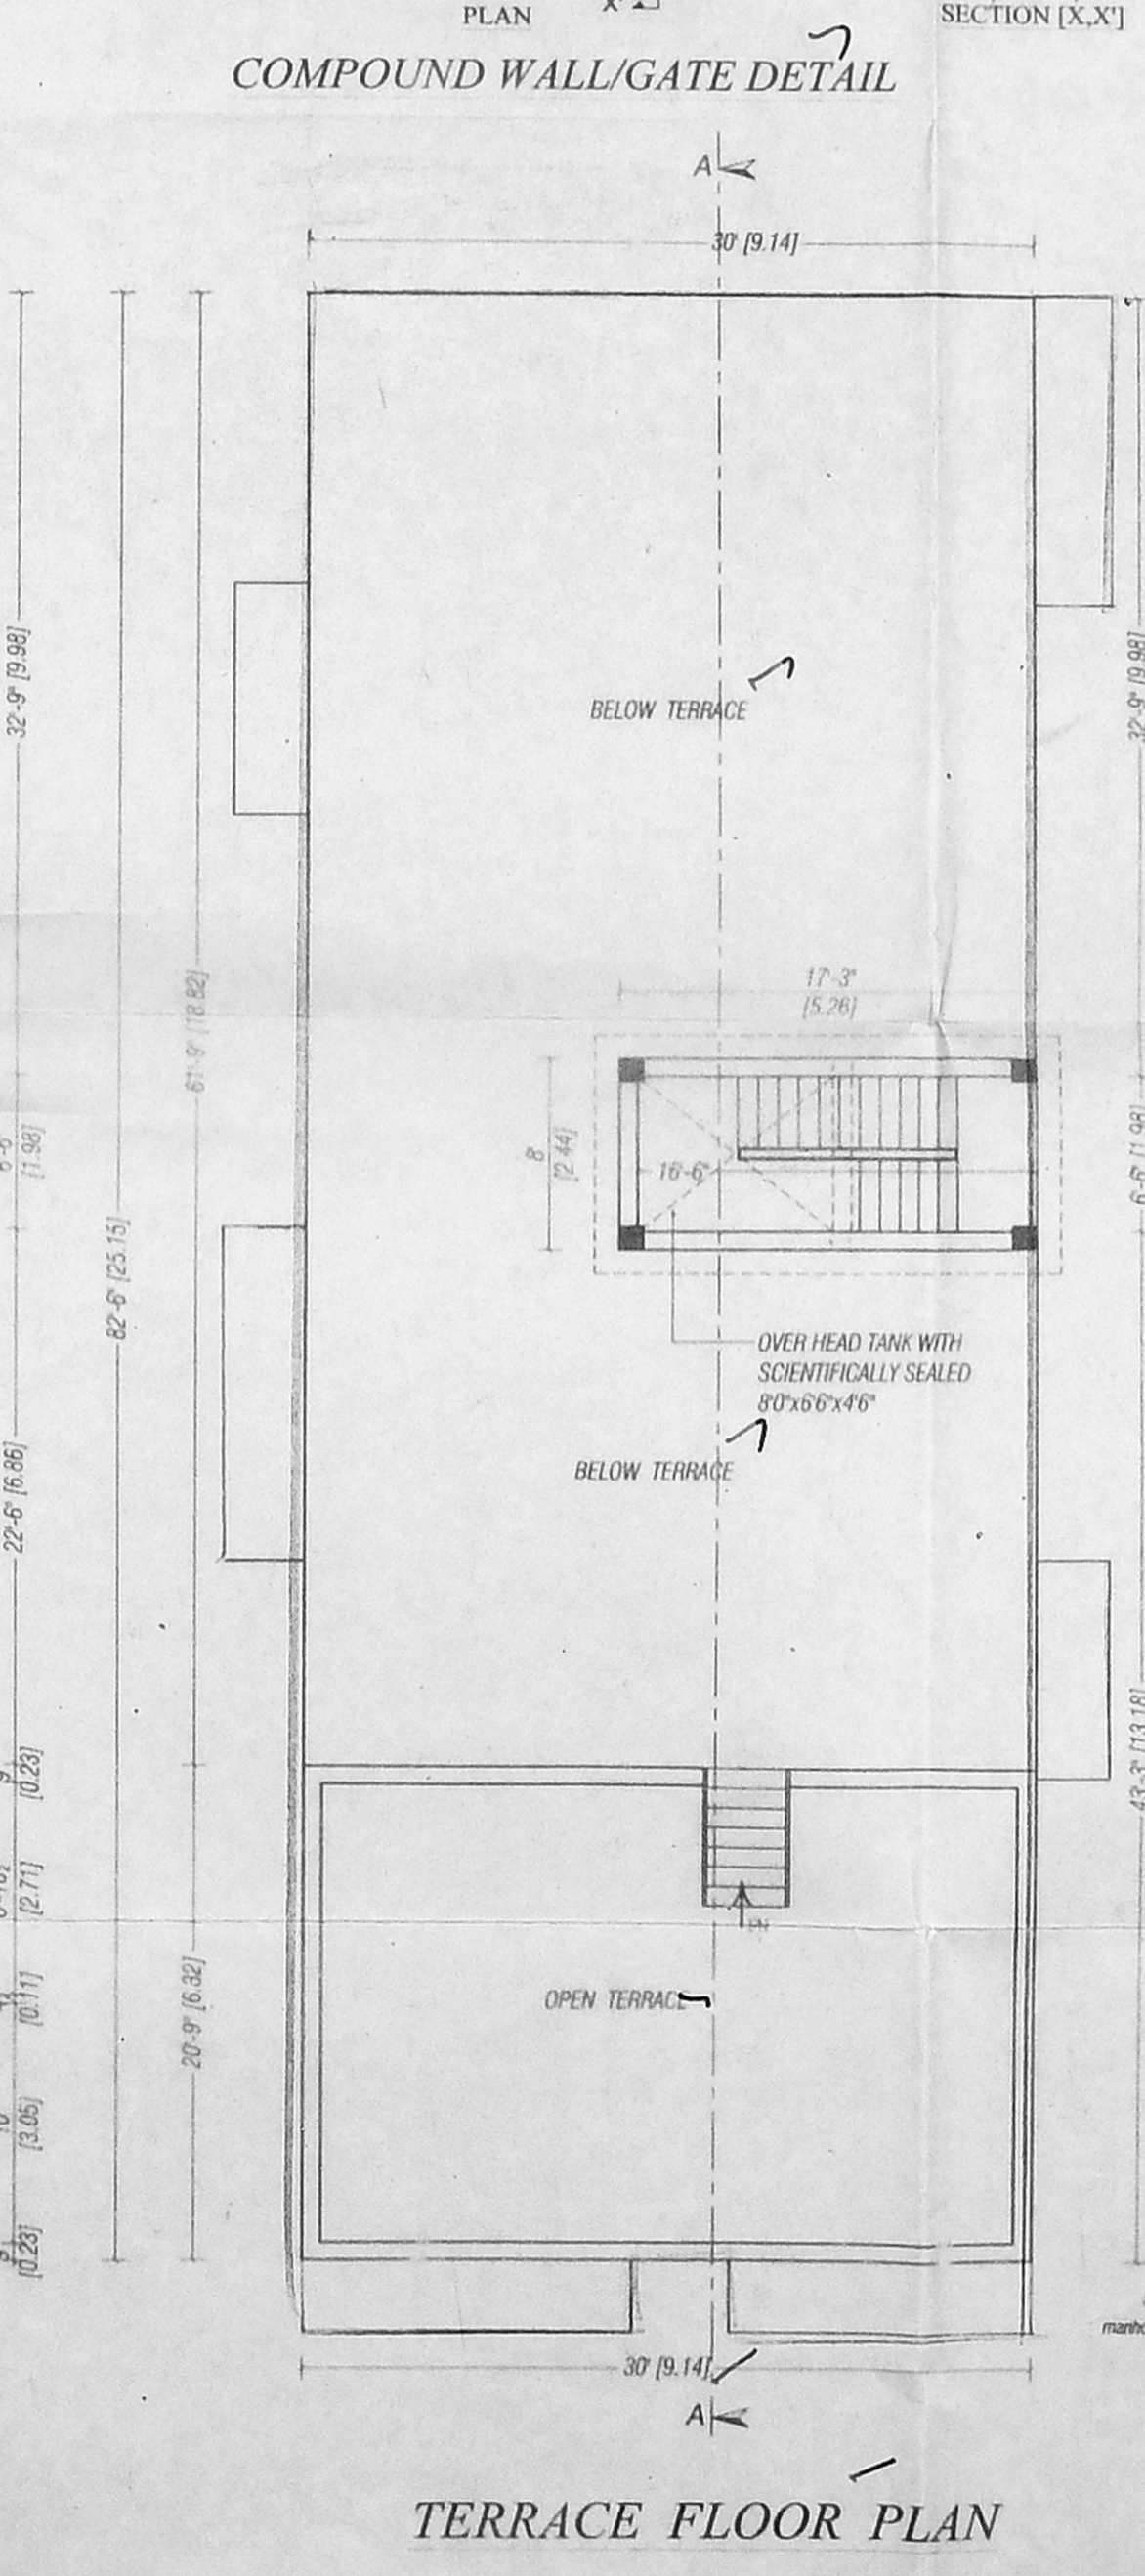


TERRACE FLOOR PLAN

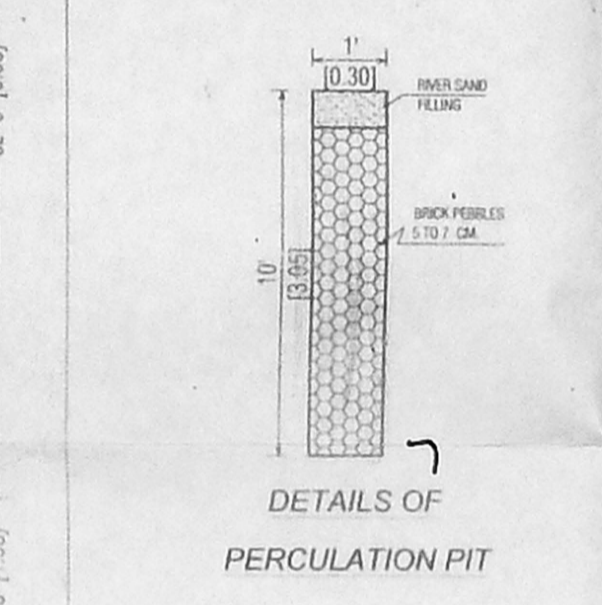

DETAILS OF PERCOLATION PIT

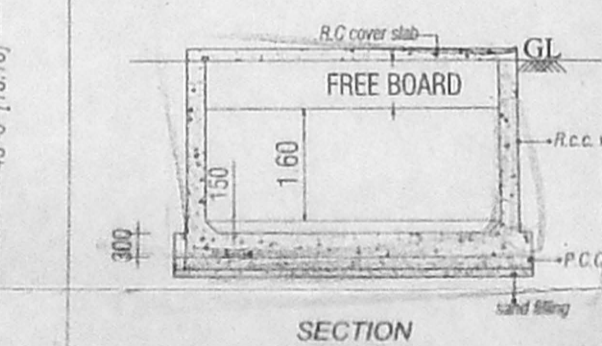

DETAILS OF SUMP

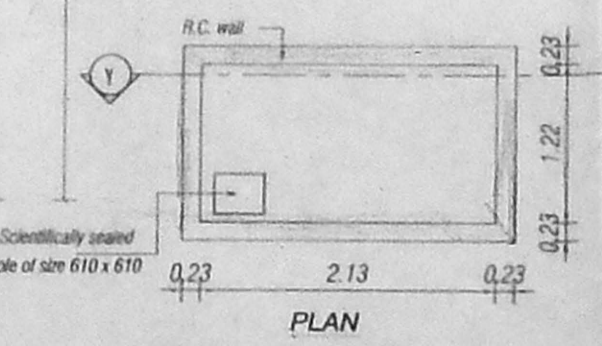

PLAN  
CAPACITY - 4Cum