



ELEVATION

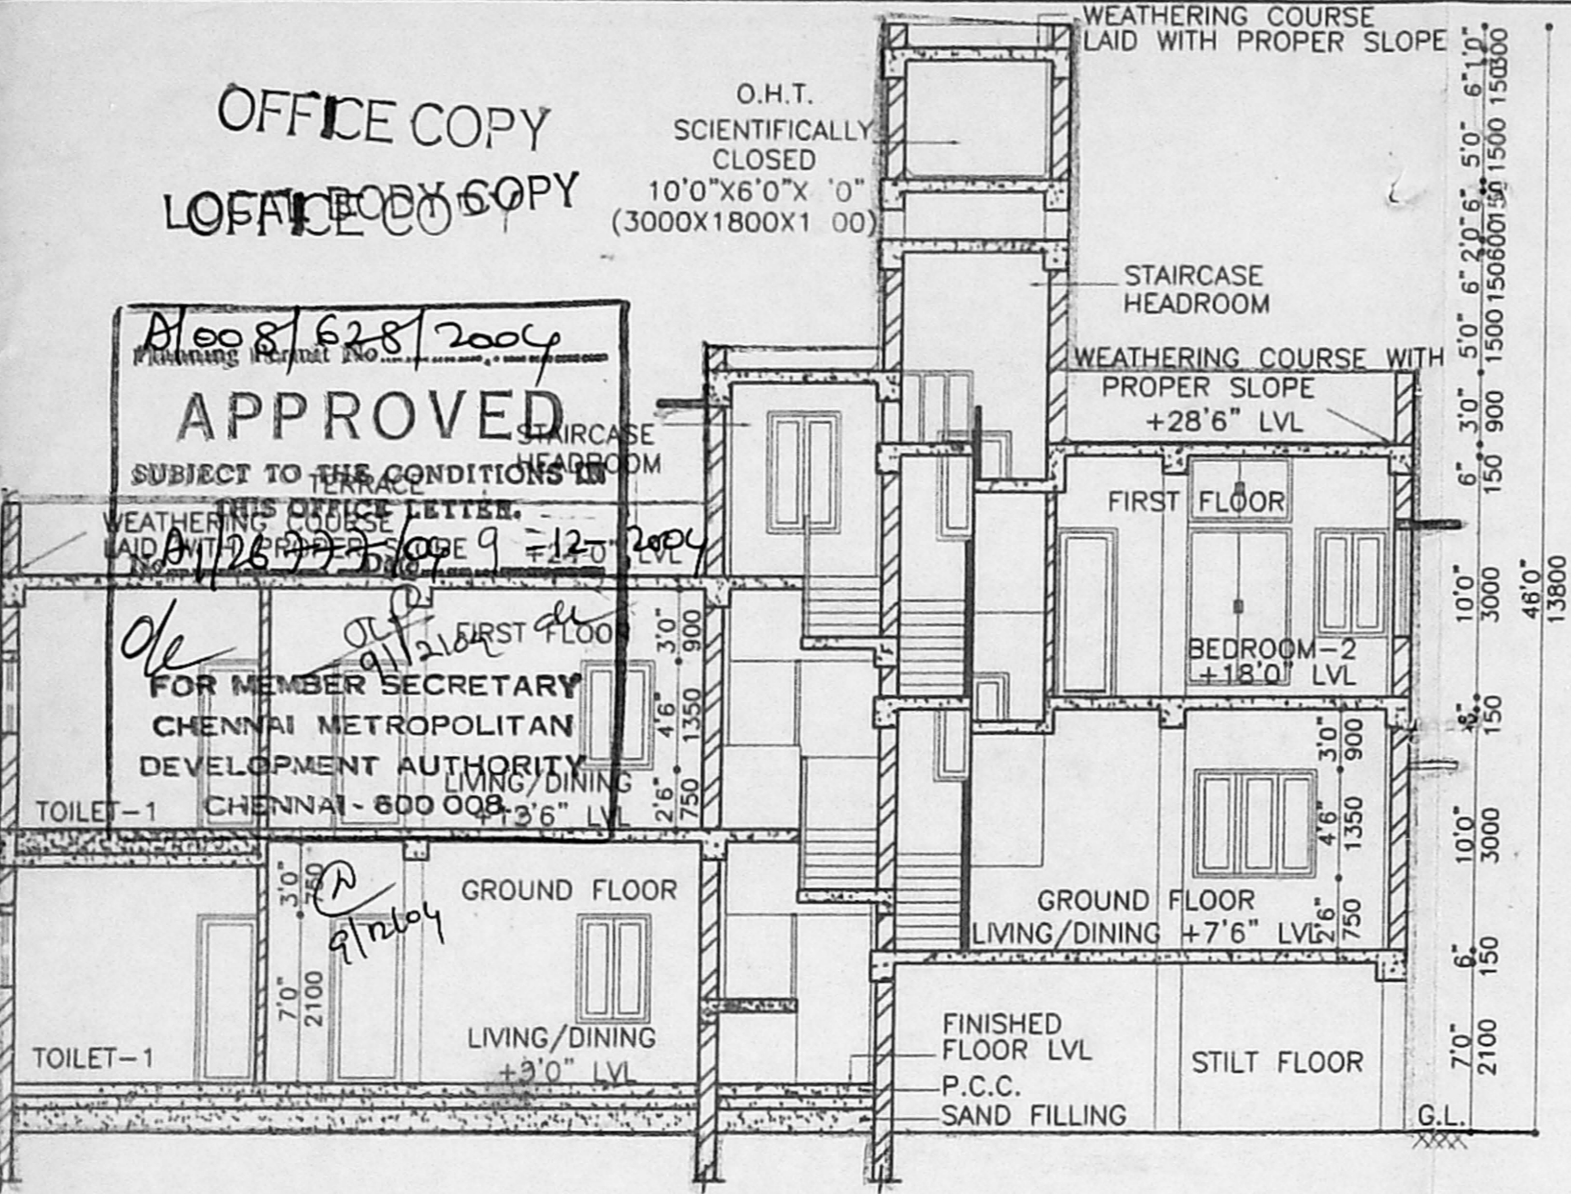


SECTION-AA

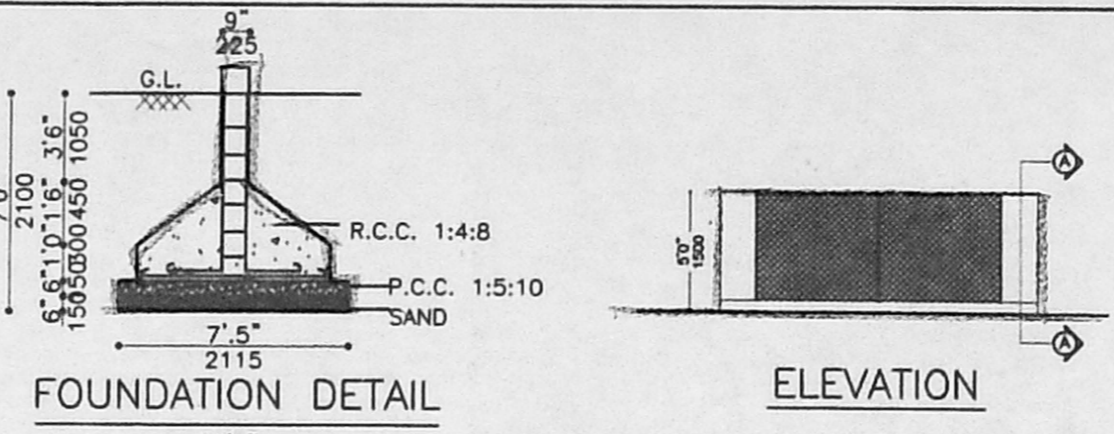


FOUNDATION DETAIL

ELEVATION

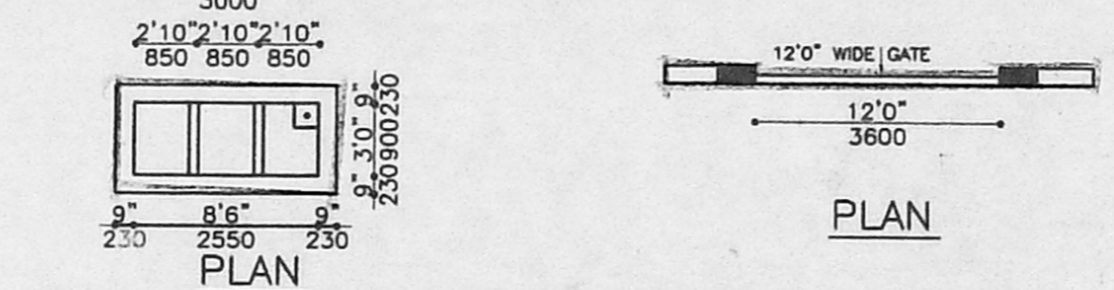


PLAN

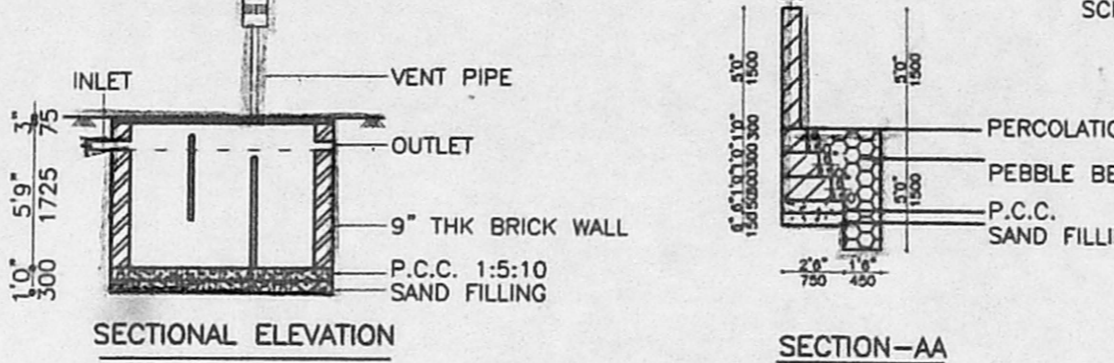


SECTIONAL ELEVATION


SECTION-AA

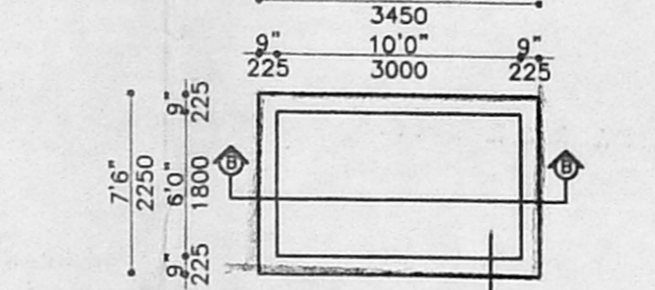


PLAN

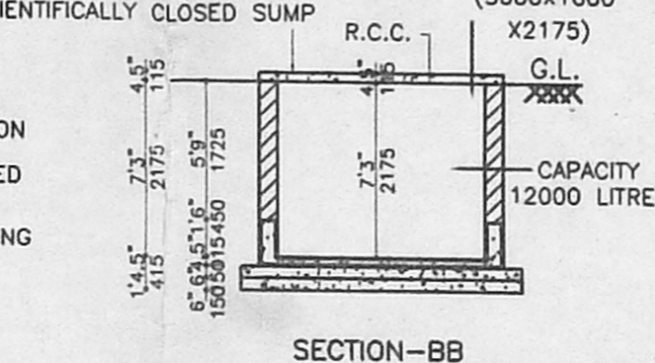


SECTION-BB

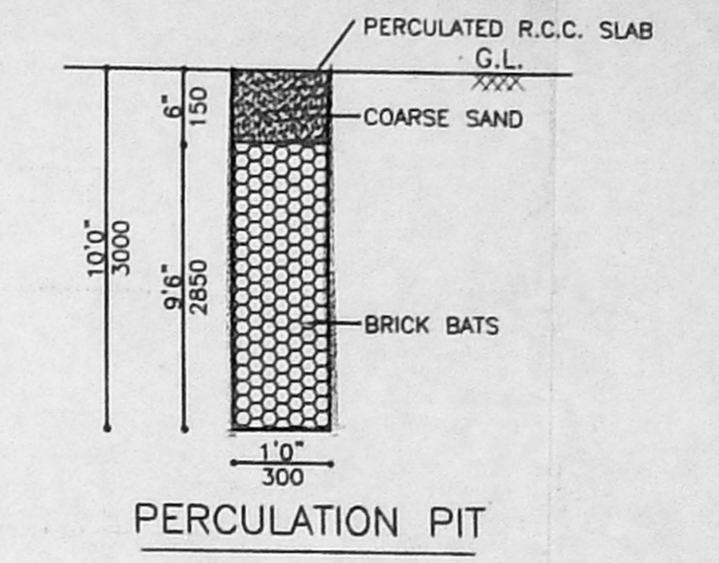


PERCOLATION PIT

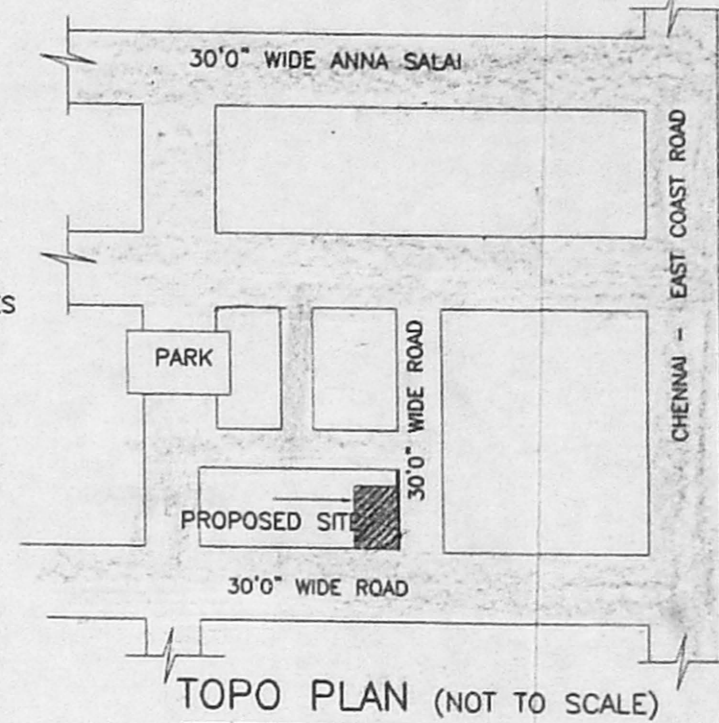


TOPO PLAN (NOT TO SCALE)

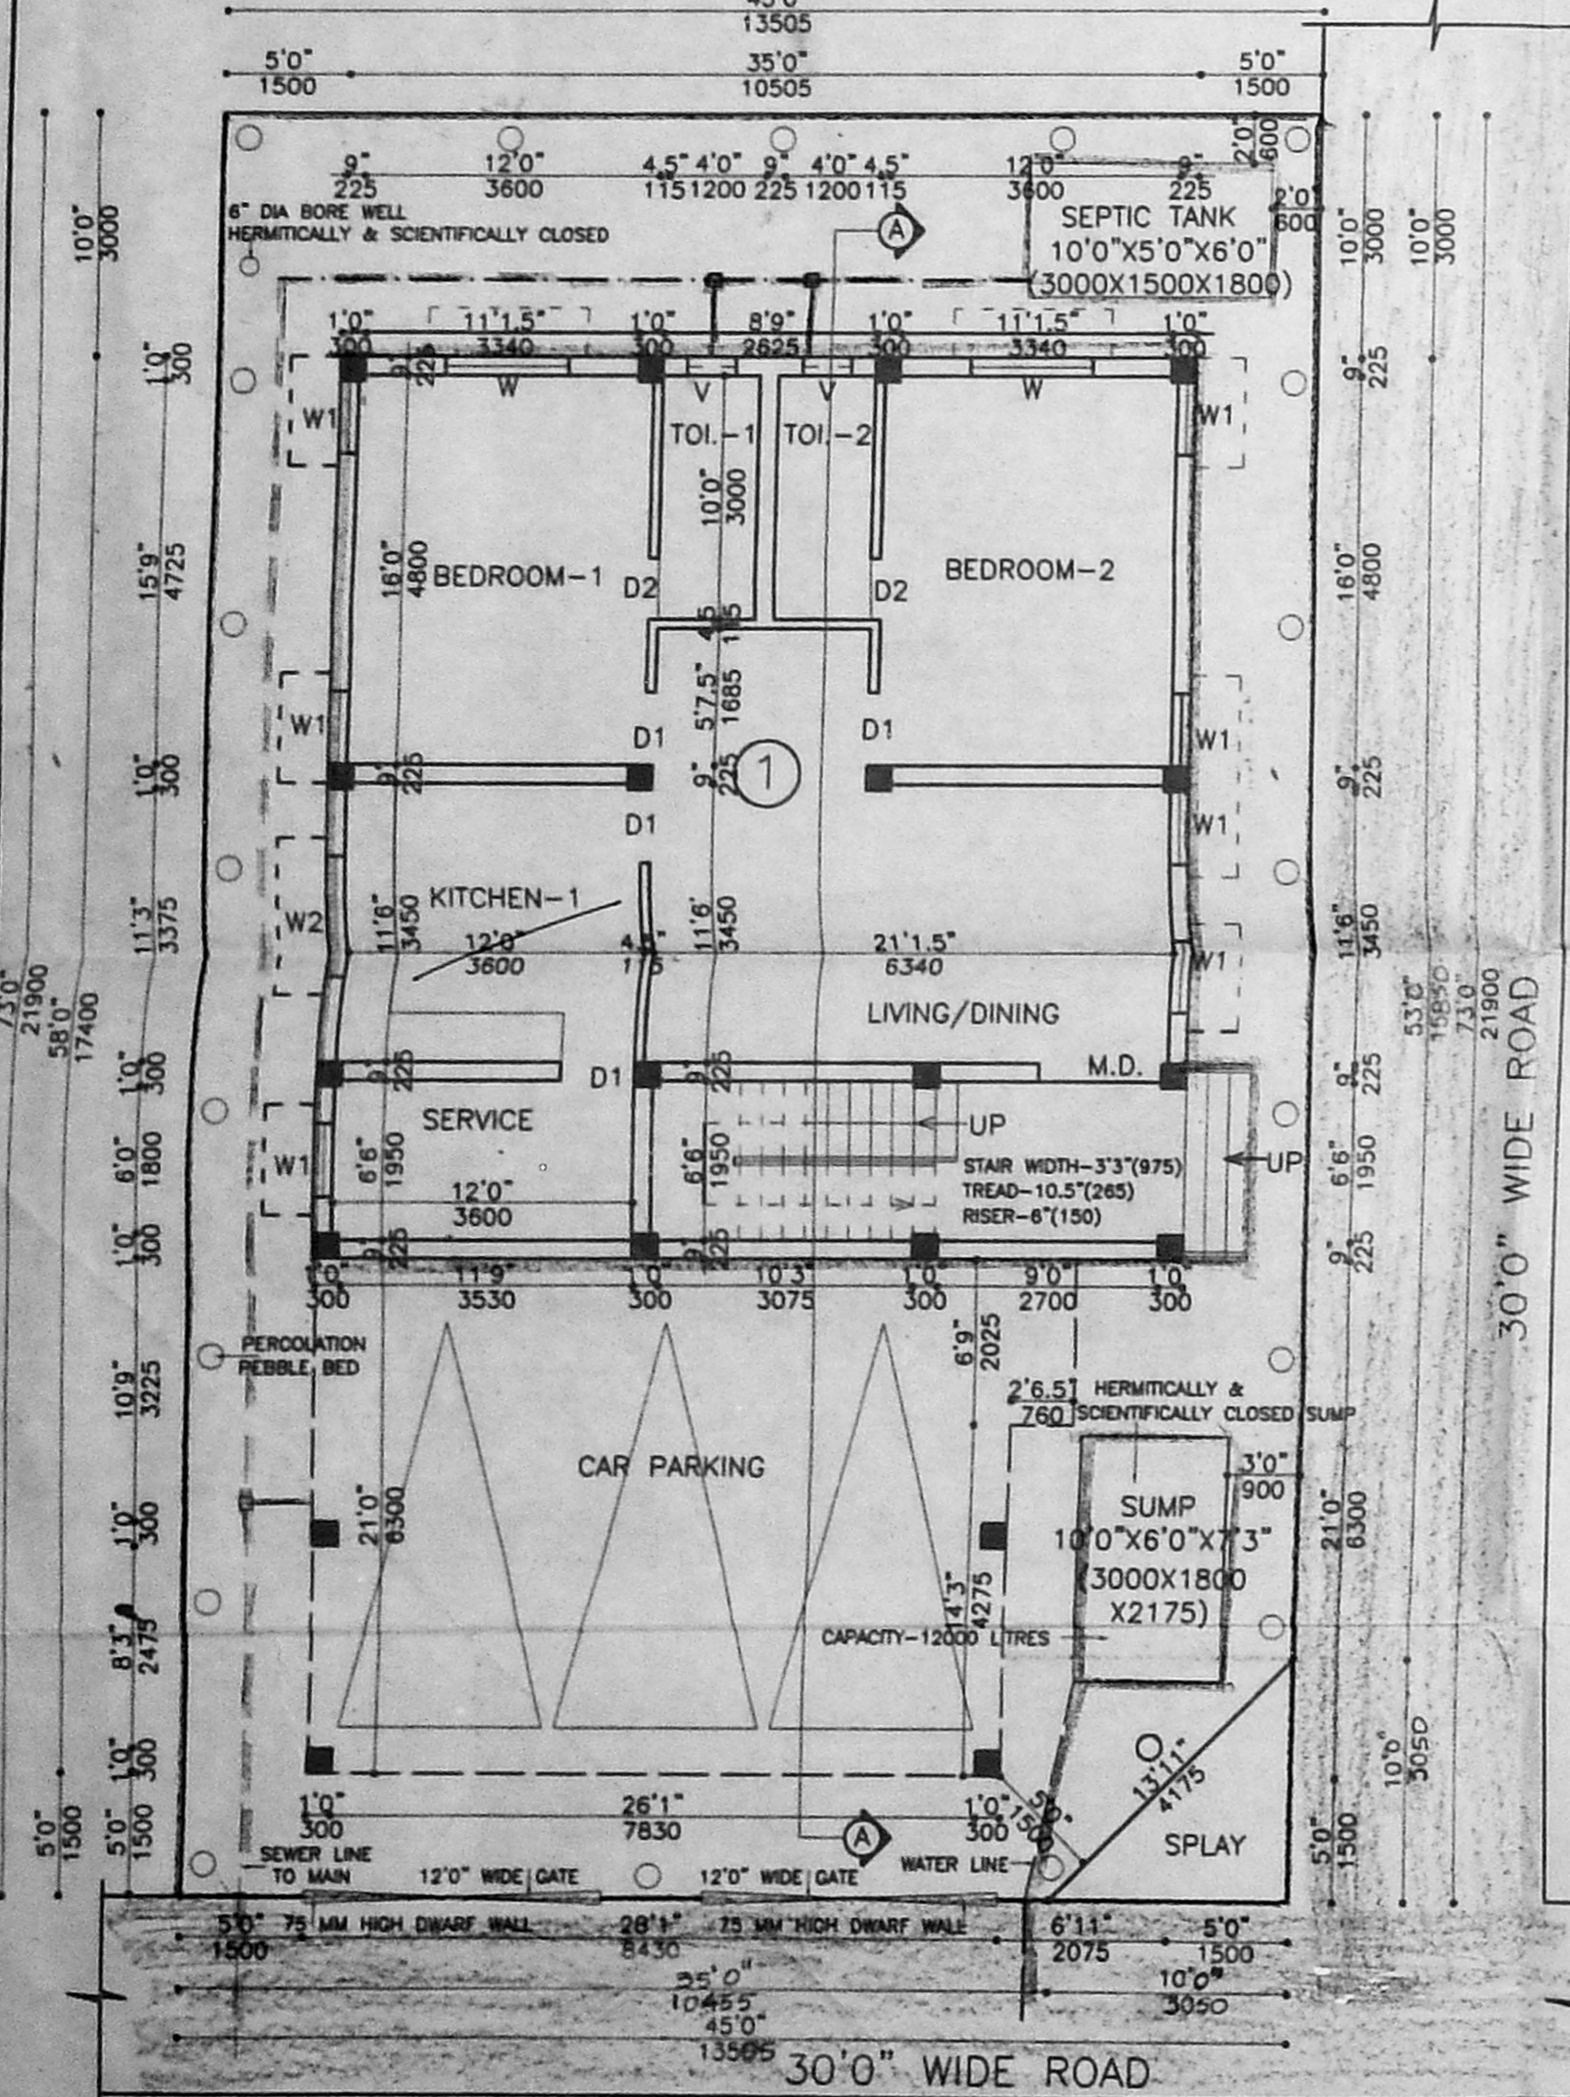


STILT/GROUND FLOOR PLAN

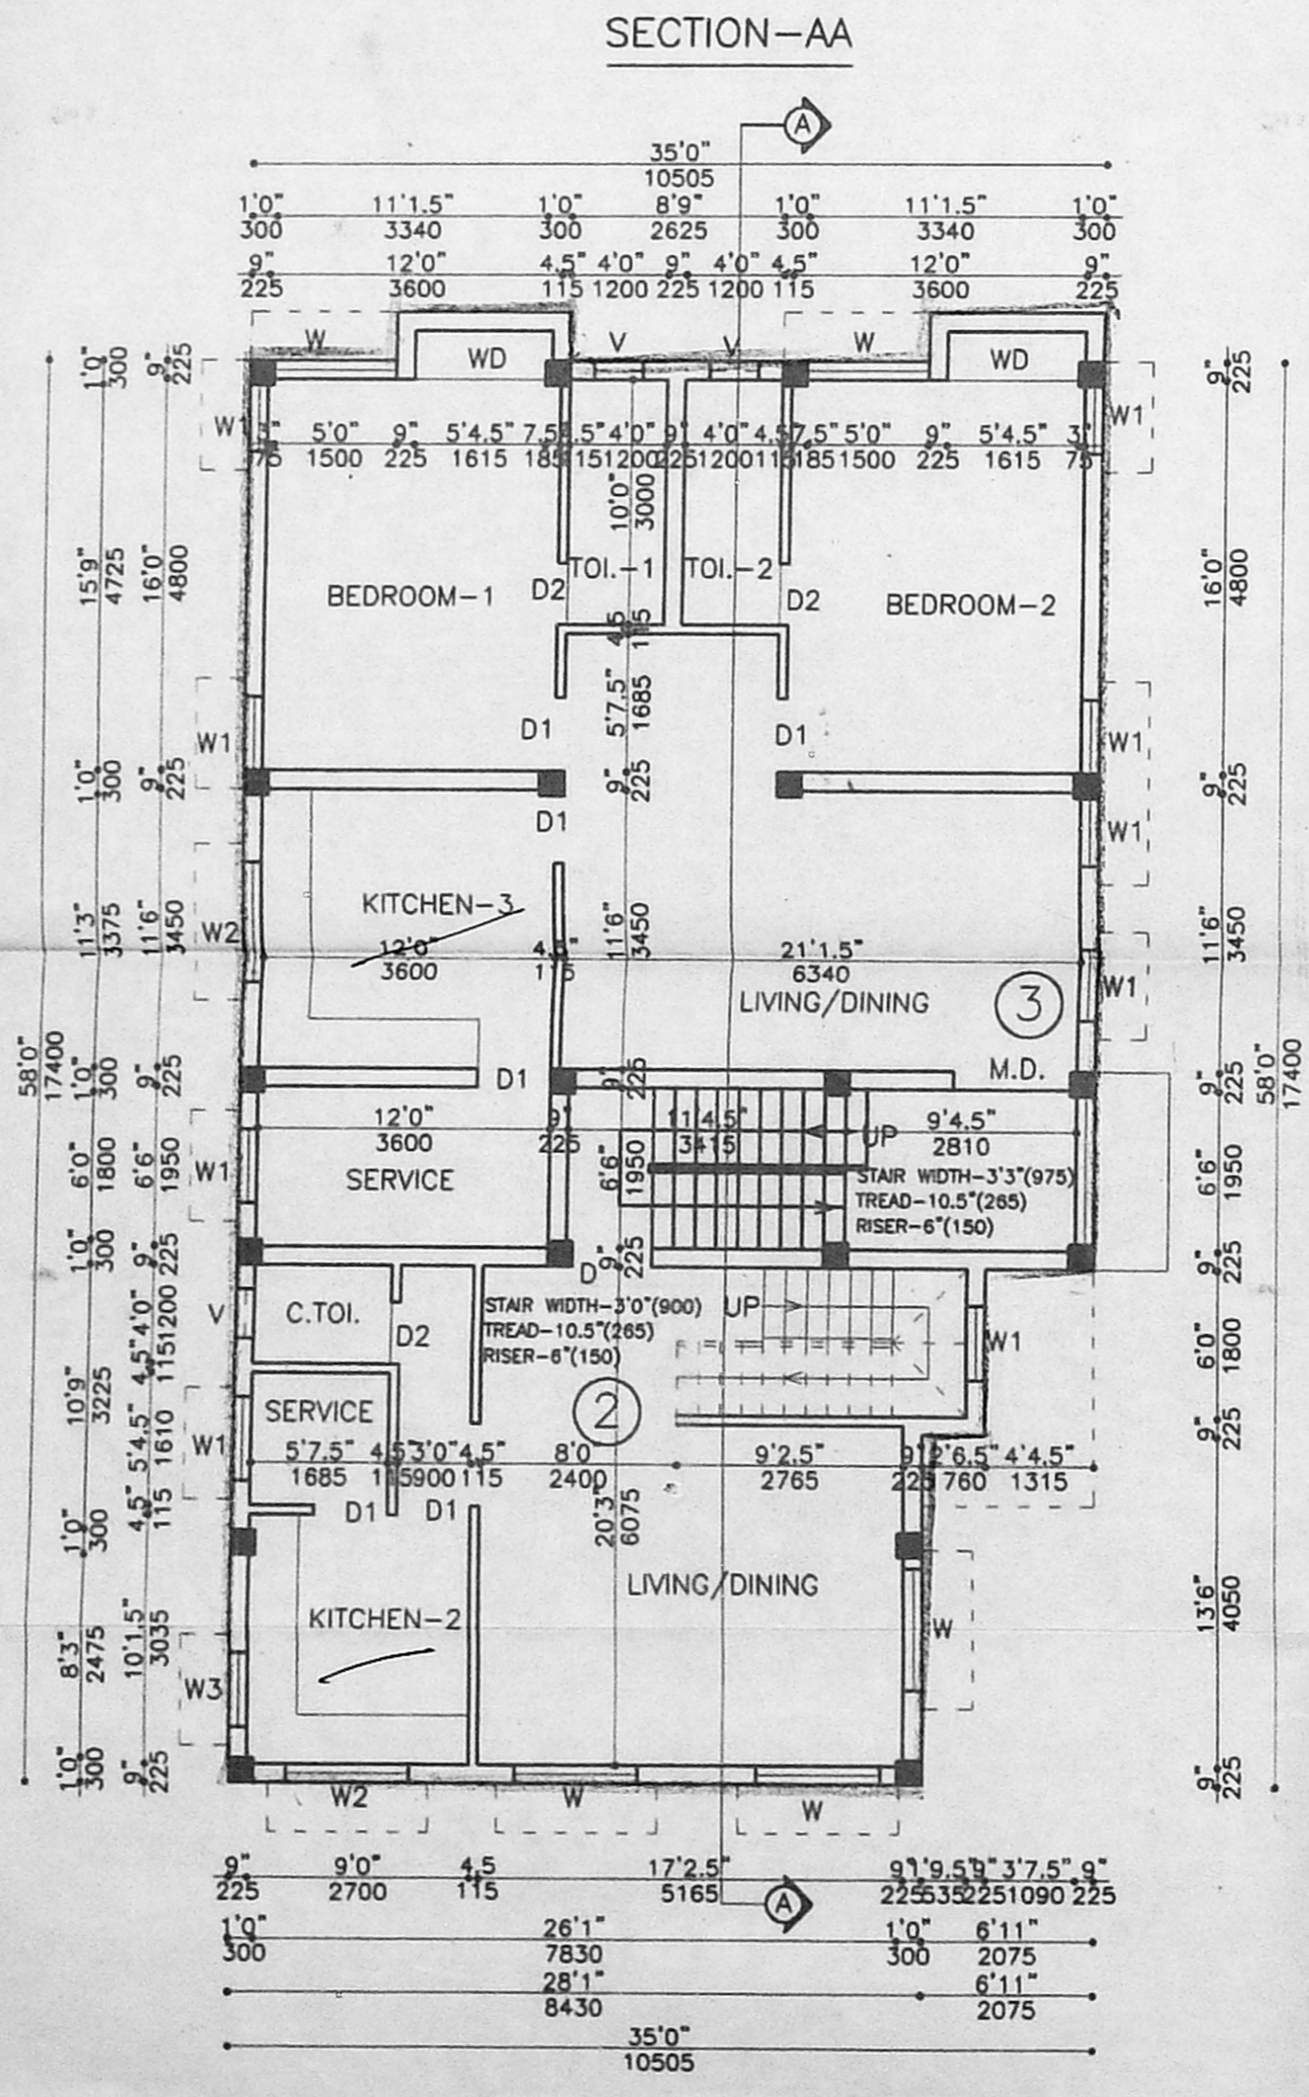

GROUND/FIRST FLOOR PLAN

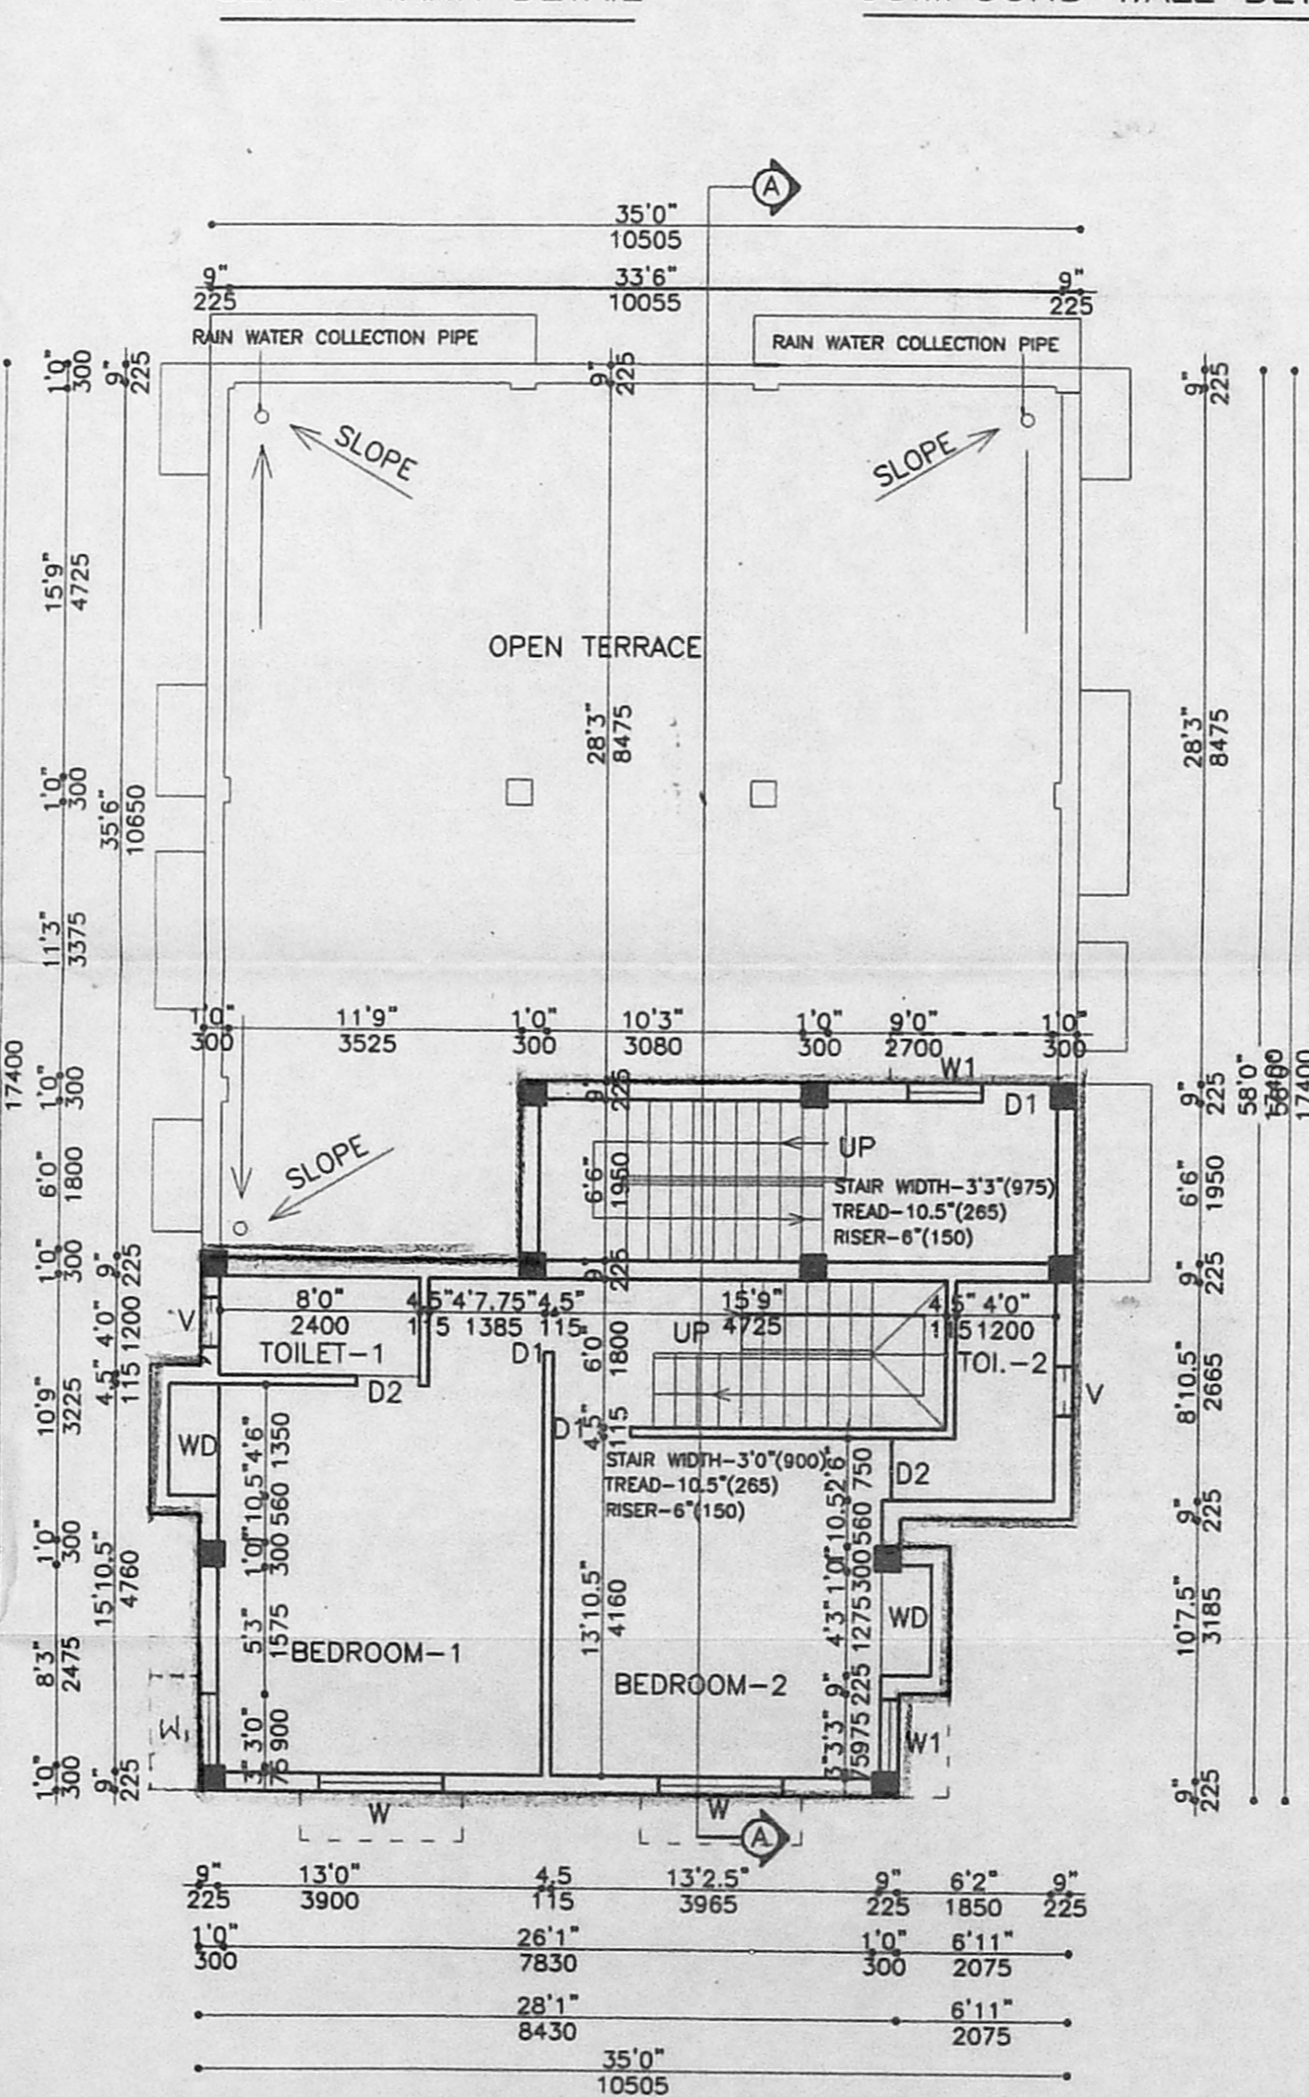

FIRST FLOOR PLAN

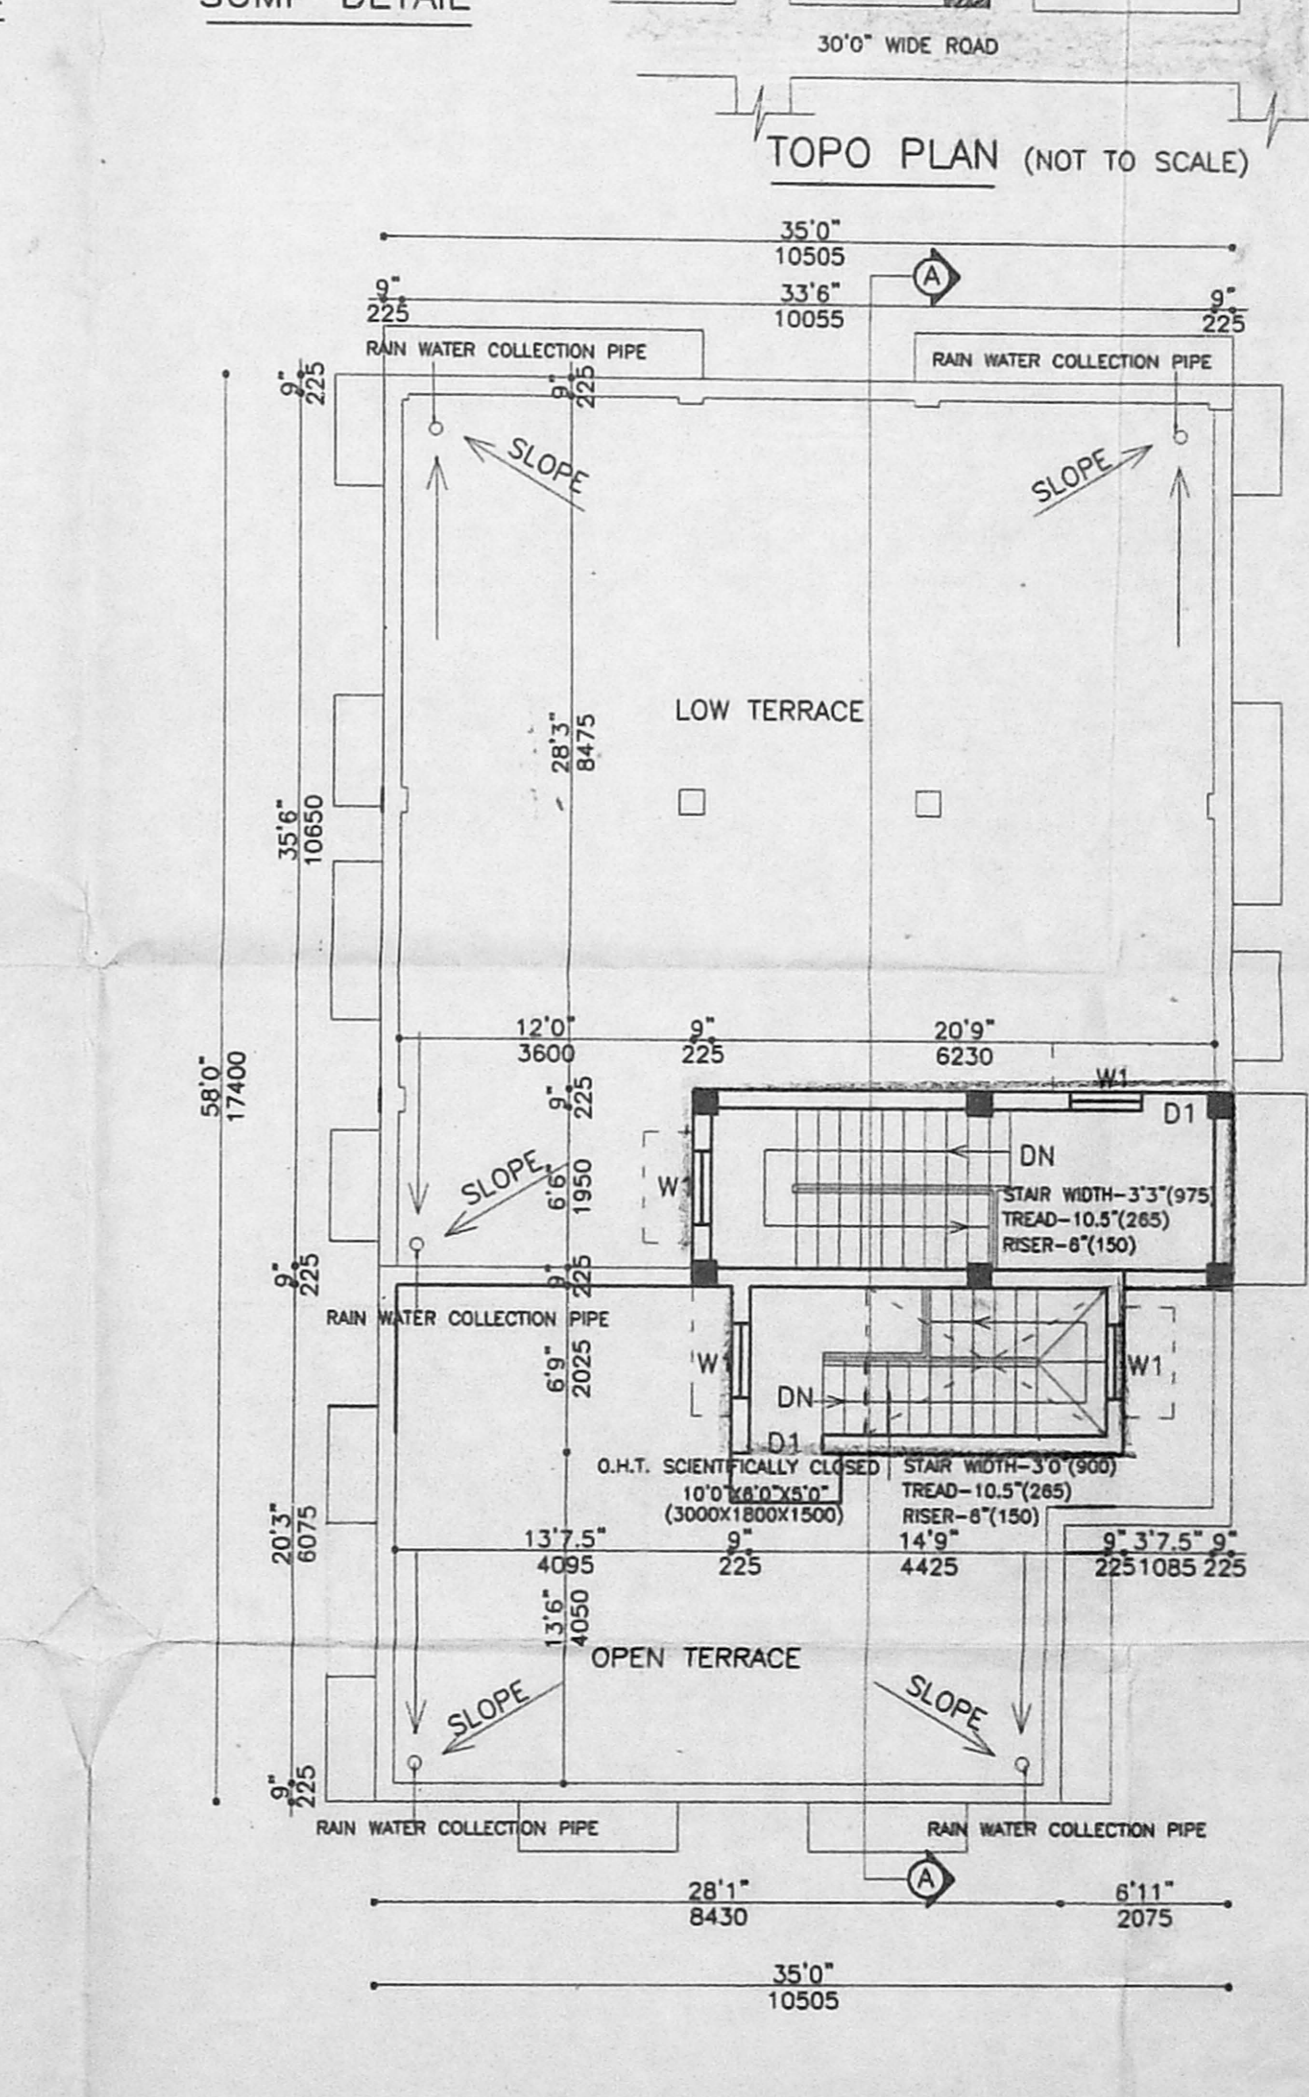

TERRACE FLOOR PLAN

PLAN SHOWING THE PROPOSED RESIDENTIAL BUILDING AT PLOT NO. 267755A, GOLDEN SEA VIEW LAYOUT, PALAVAKKAM VILLAGE, TAMPARAKAM TALUK, COIMBATUR DISTRICT. LAYOUT APPROVED NO. LPDM/DDTP:2/75 PART B. SCHEDULE OF JOINERY:

TYPE	DESCRIPTION	SIZE
M.D.	PANELLED DOOR	5'0"X7'0"
D	PANELLED	3'6"X7'0"
D1	FLUSH	3'0"X7'0"
D2	FLUSH	2'6"X7'0"
W	WINDOW	5'0"X4'6"
W1	WINDOW	3'0"X4'6"
W2	WINDOW	5'0"X3'0"
W3	WINDOW	3'0"X3'0"
V	VENTILATOR	2'0"X3'0"

- DETAILED SPECIFICATION
- COLUMN FOOTING IN FOUNDATION
 - SAND FILLING IN BASEMENT
 - P.C.C. 1:5:10 IN BASEMENT
 - MOSAIC FLOORING - M 20
 - JOINERY IN SEASONED WOOD
 - R.C.C. LINTEL - M 20
 - BRICK WORK IN CEMENT MORTAR 1:5
 - R.C.C. ROOF
 - WEATHERING COURSE LAID TO PROPER SLOPE
 - PARAPET WALL BRICKWORK IN CM 1:5 3'0" HT.

REFERENCE

PROPOSED	
ROAD	
BOUNDARY	
SEWER LINE	

SCALE : 1" = 8'0"

AREA DETAILS OF PROPERTY

DESCRIPTION	SQ.FT	SQ.M.
PLOT AREA	3236.653	300.692
STILT FLOOR	606.906	56.383
G.F.-BEHIND STILT (KIT-1)	1295.000	120.308
G.F.-ABOVE STILT(KIT-2)	618.390	57.450
F.F.-BEHIND G.F. STILT(KIT-3)	1312.016	121.889
F.F.-ABOVE STILT G.F.	706.573	65.642
HEADROOM	287.687	26.727
TOTAL	4219.666	392.016

F.S.I. - 1.4
PLOT COVERAGE EXCLUDING FLOOR STILT-40.54%
PLOT COVERAGE INCLUDING STILT FLOOR-61.03%
OWNER'S SIGNATURE
Mary Augustin

LICENCED SURVEYOR
B.Arch, A.I.A., M.C.A., ARCHITECT-LICENCED SURVEYOR
COUNCIL REG. NO. CA/90/13127
CORPORATION OF CHENNAI
REG. NO. WD/D/1606/90
ARCHITECTS PHONE: 52101885
APRO build,
NO.7, 1ST LINK STREET,
KARPAGAM GARDENS,
ADYAR, CHENNAI-20,
PHONE NO. 24914479