


O.H.T. 6'6" X 15'3" X 3'0" SCIENTIFICALLY CLOSED

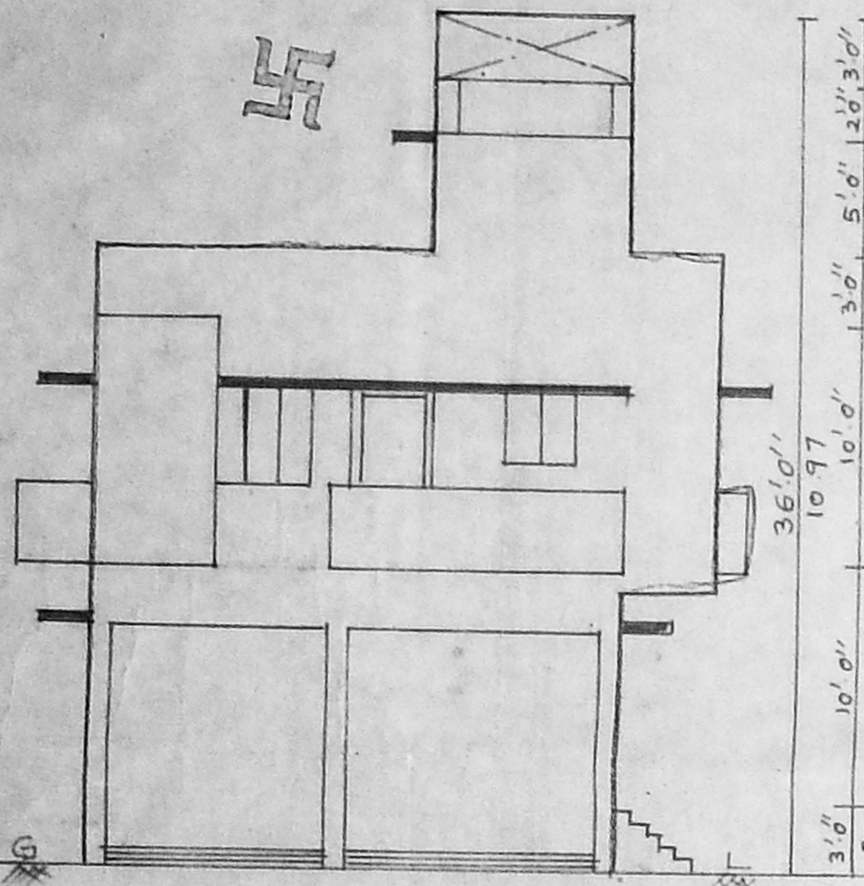

ELEVATION




SECTION AB


A/273/093/2005  
 Planning Permit No. APPROVED  
 SUBJECT TO THE CONDITIONS IN THIS OFFICE LETTER  
 No. A/28441/04 Date 10.02.2005  
 FOR MEMBER SECRETARY CHENNAI METROPOLITAN DEVELOPMENT AUTHORITY CHENNAI - 600 008.

PLAN SHOWING THE PROPOSED CONSTRUCTION OF RESIDENTIAL BUILDING AT PLOT No.134-A, CANAL BANK ROAD IN R.S.No.3940/53 BLOCK No.86 OF MYLAPORE VILLAGE, CHENNAI-600028, DIVISION No.142, ZONE No.10

SCALE:- 1" = 8'0" (1:100)

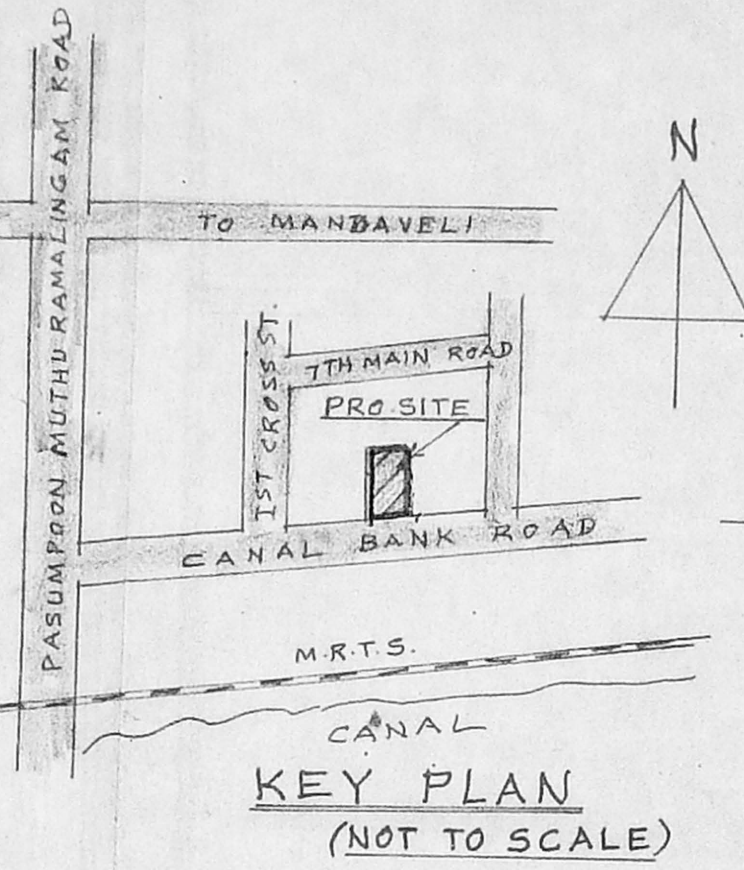


KEY PLAN (NOT TO SCALE)

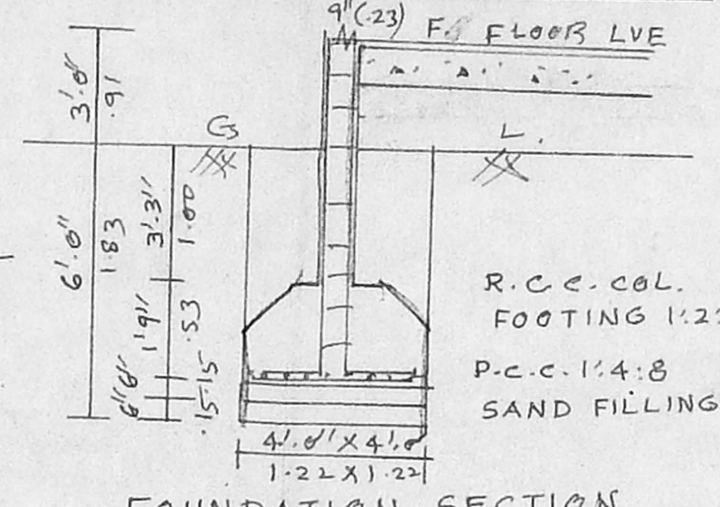


FOUNDATION SECTION (1:50)

CMDA "A" CHANNEL  
 C. No. A/128441/04  
 Revised Plan  
 A.P. 3/12  
 D.P.

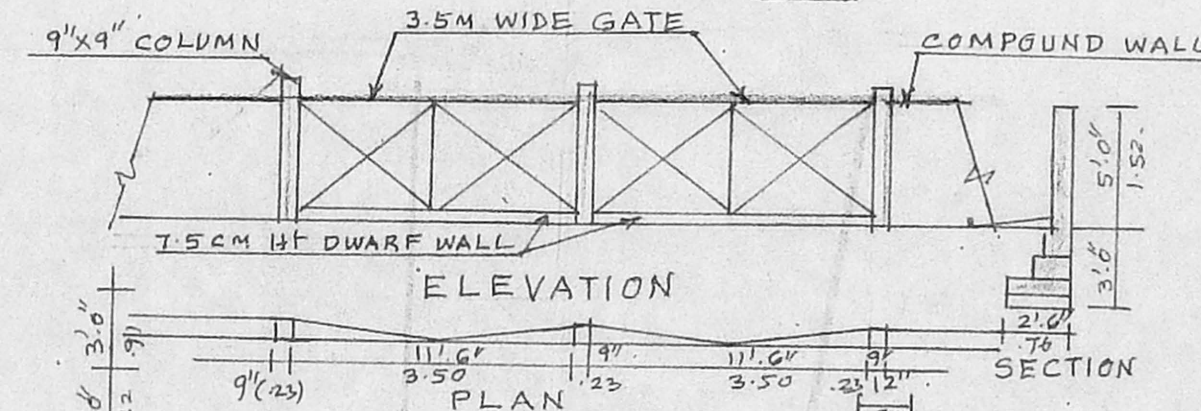


ELEVATION


GATE CUM COMPOUND WALL DETAILS

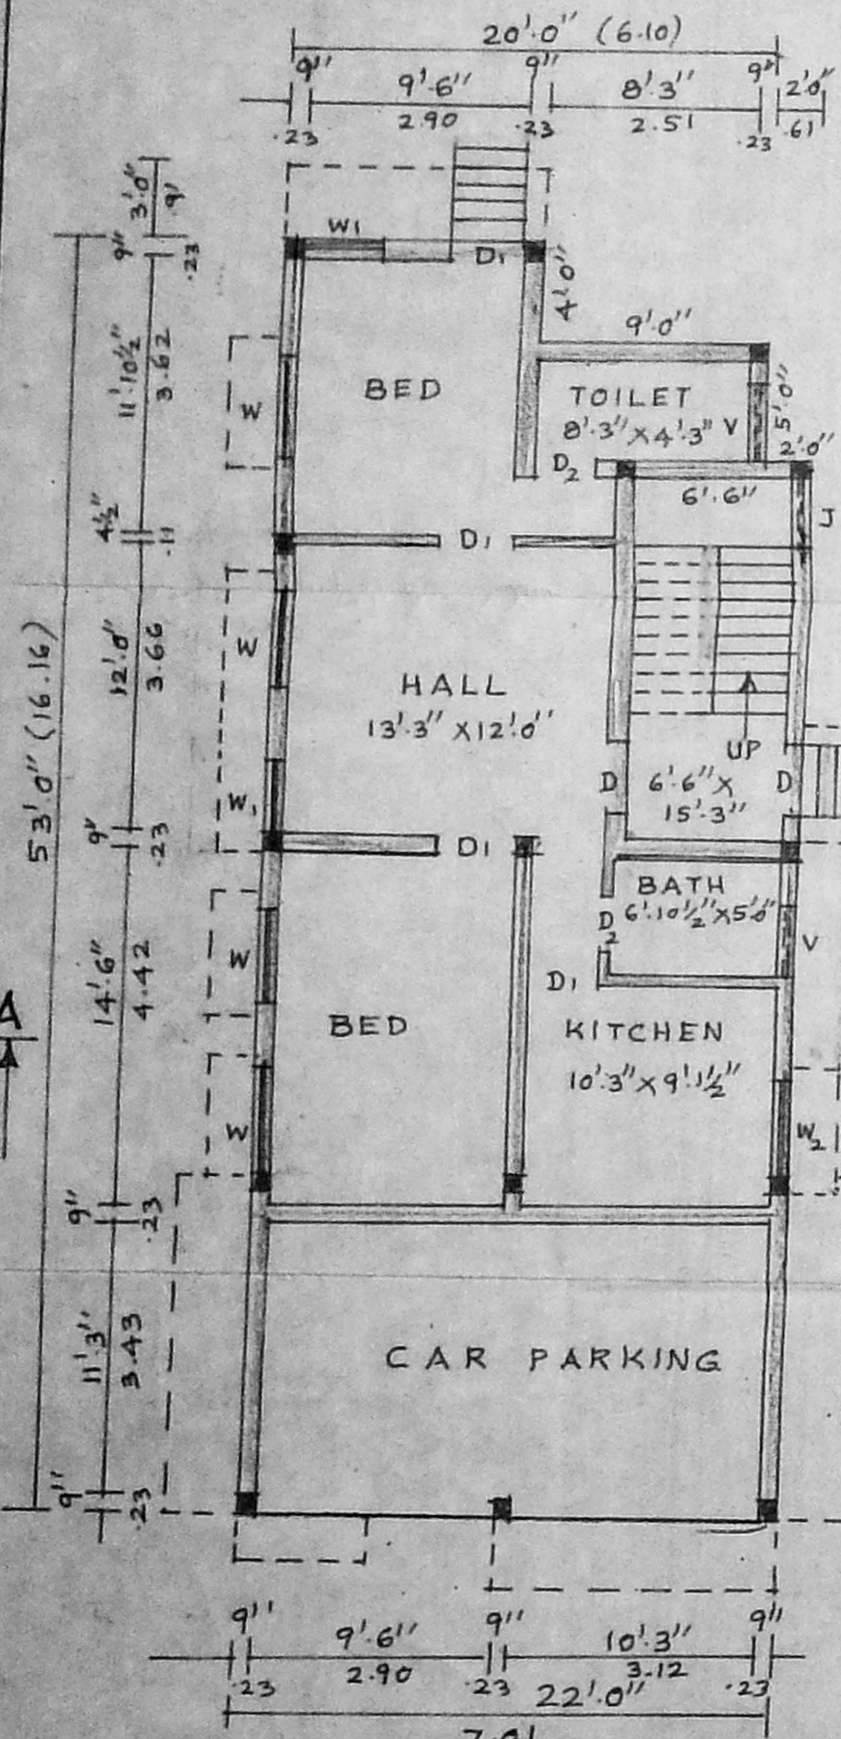


GROUND FLOOR PLAN

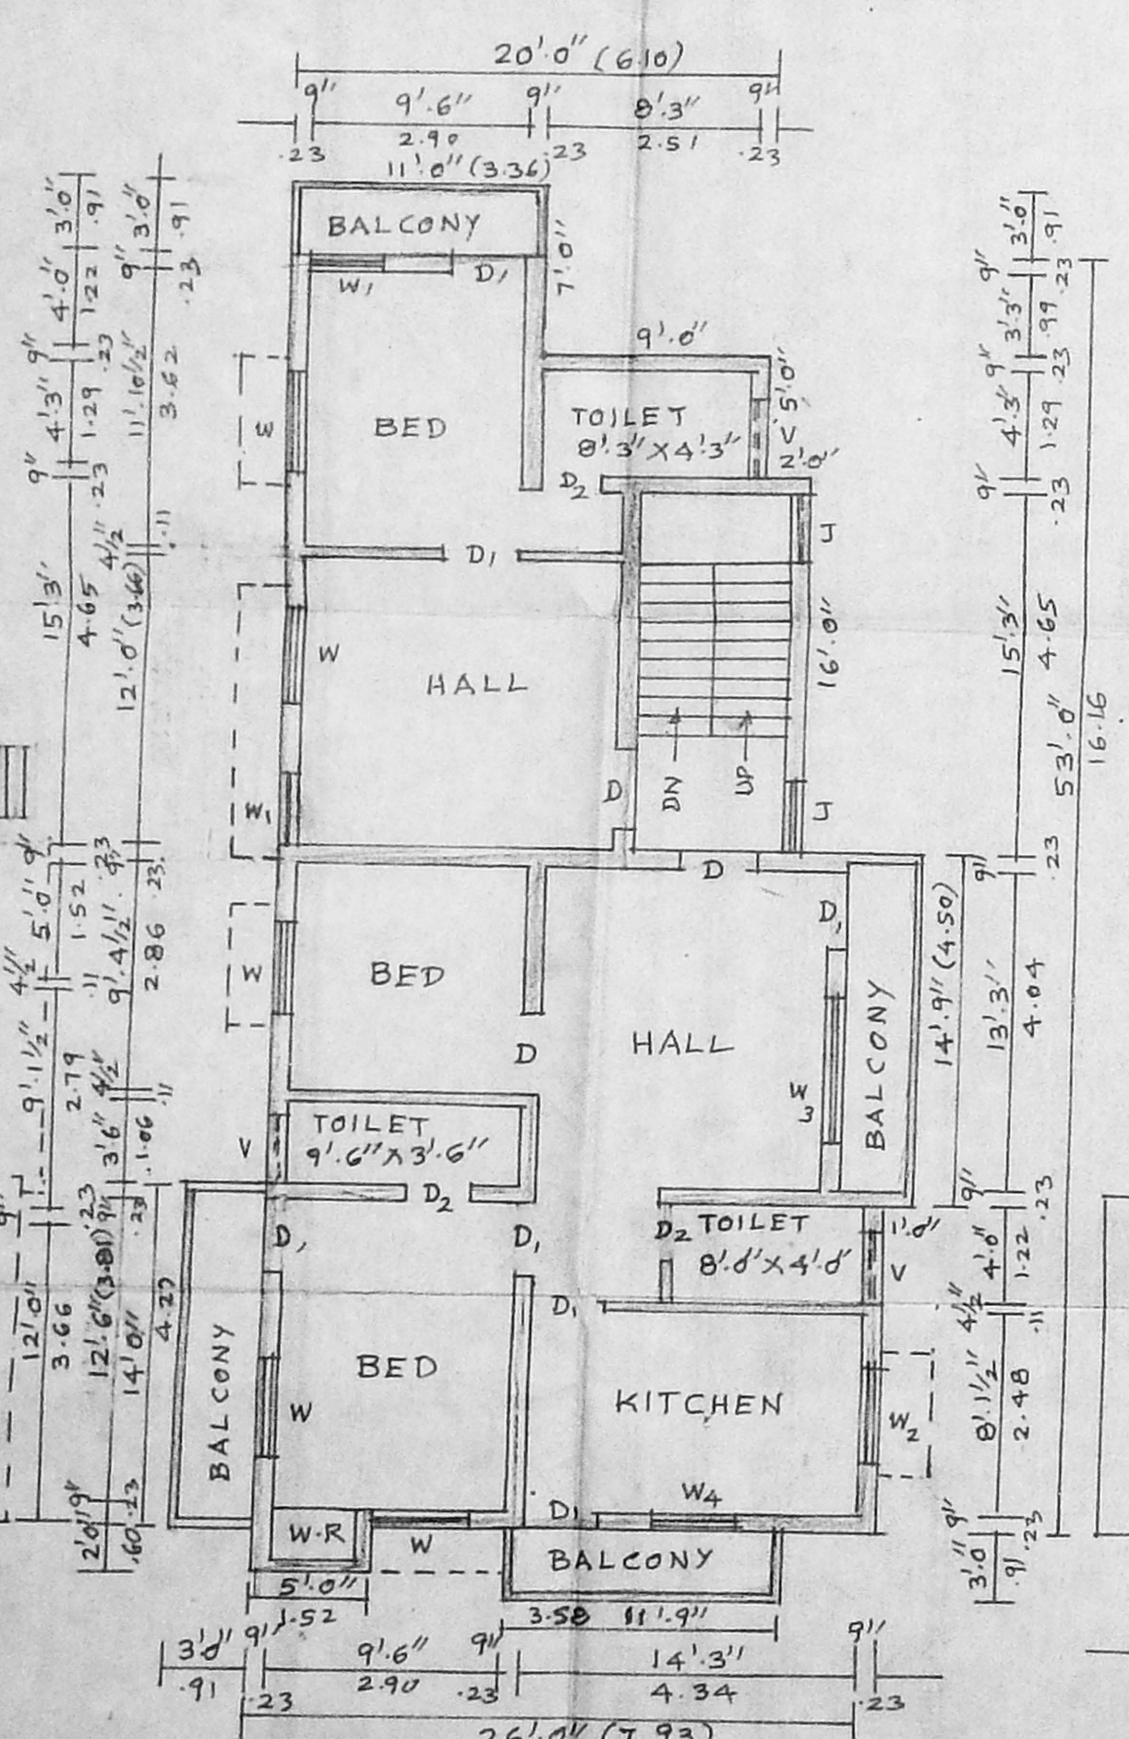

FIRST FLOOR PLAN

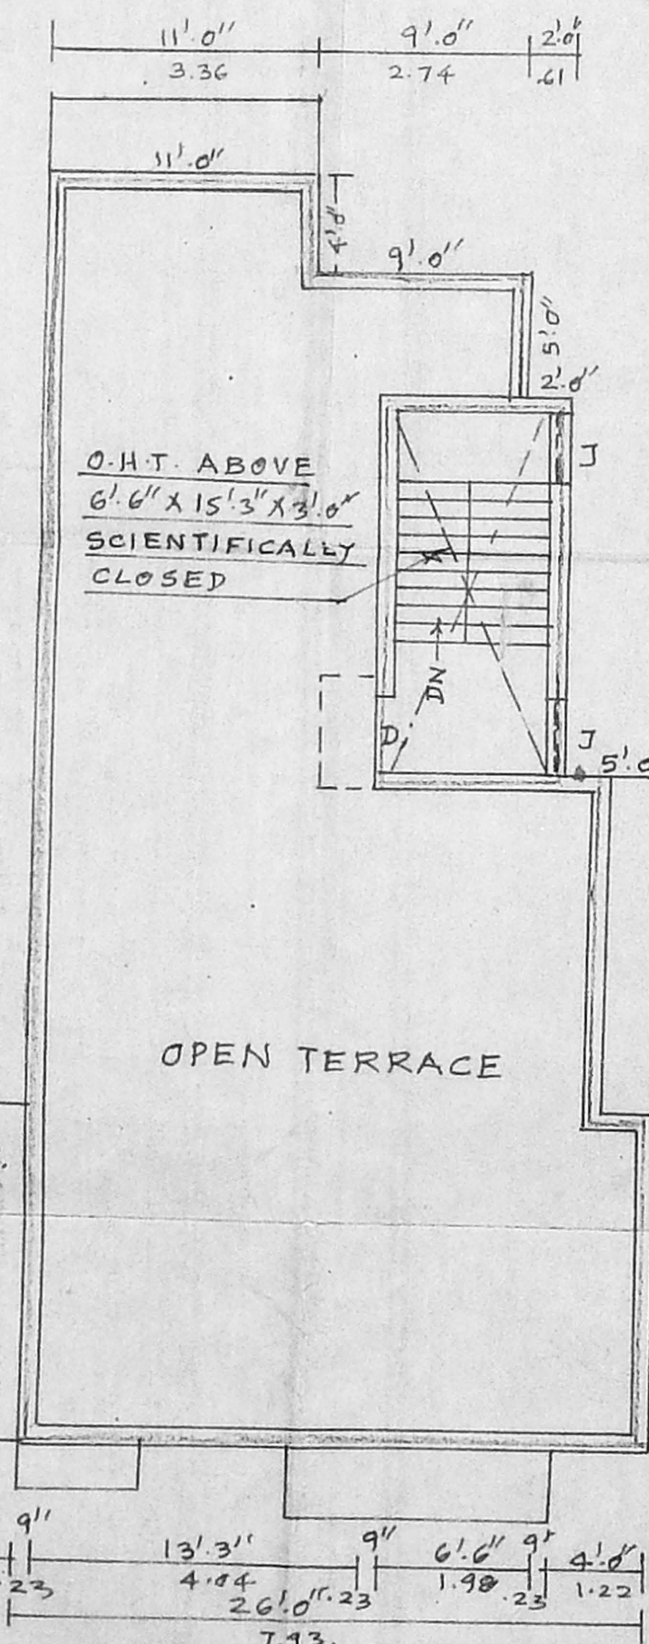

TERRACE FLOOR PLAN

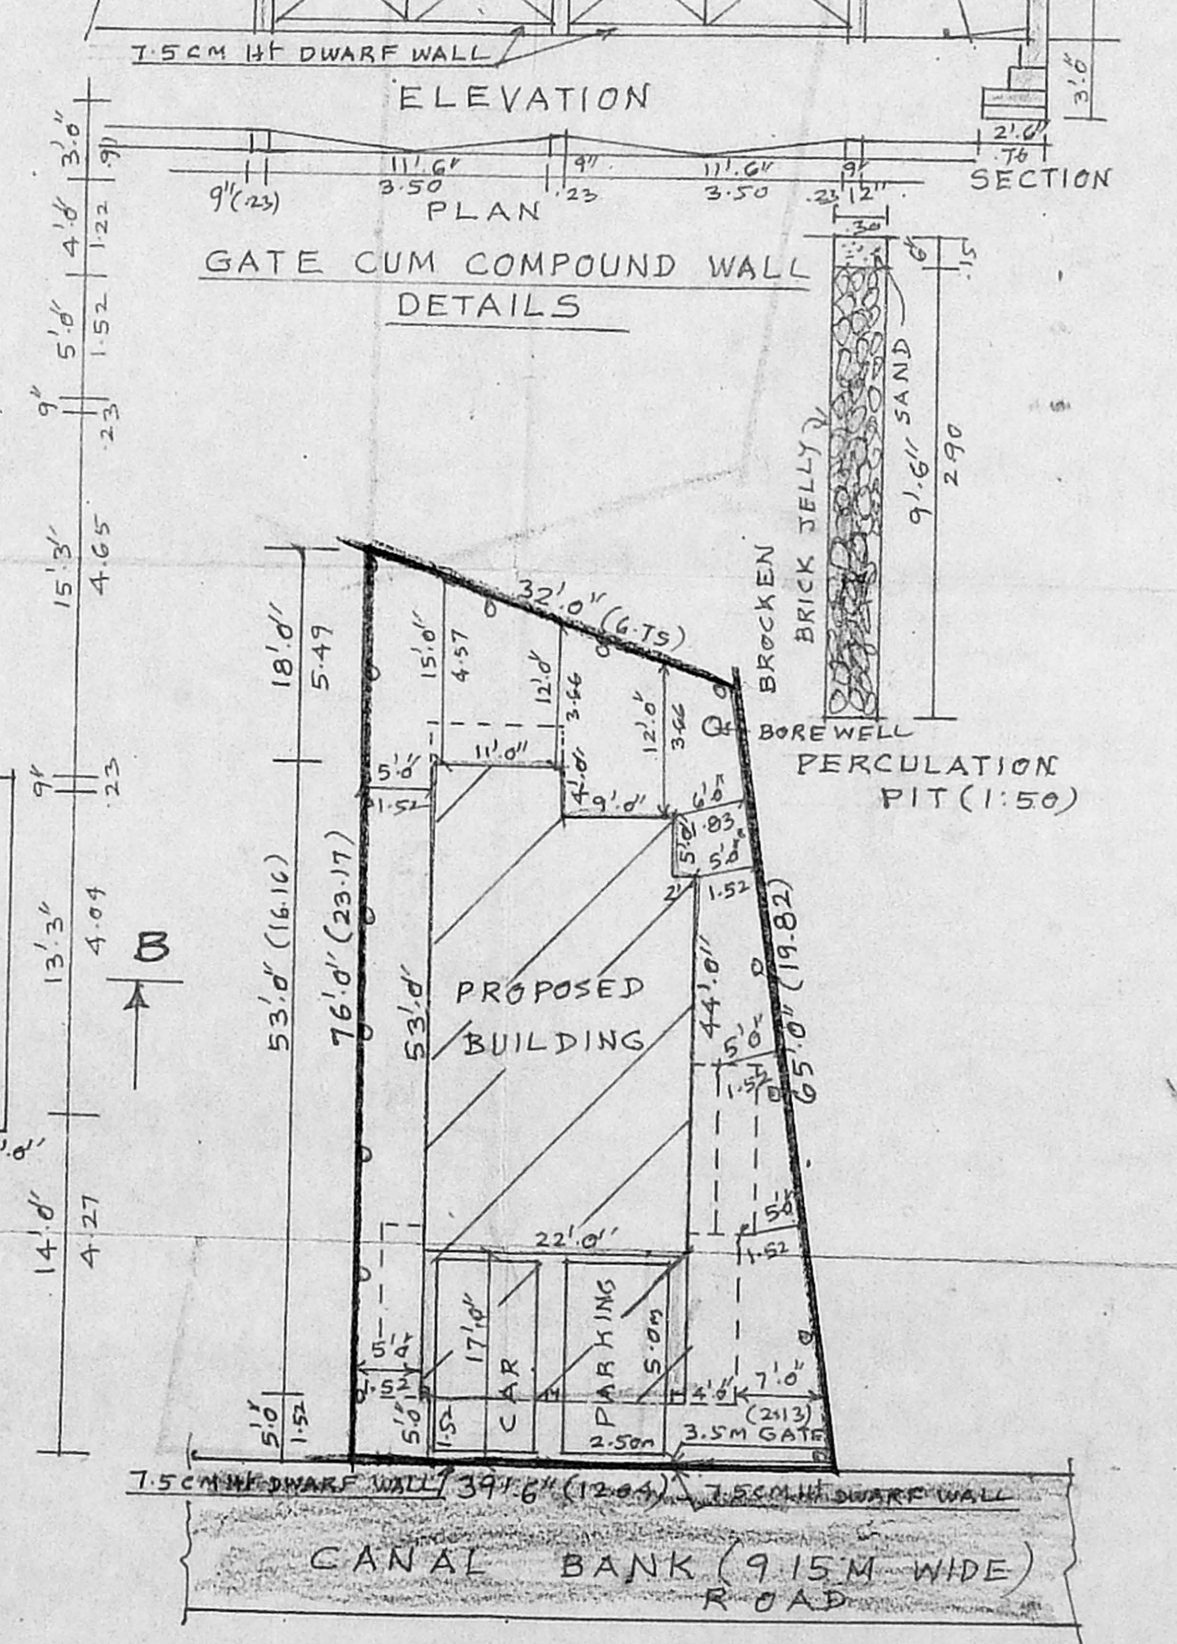

SITE PLAN SCALE:- 1" = 16'0"

**JOINERY**

D	DOOR	3'3" X 7'0"	1.00 X 2.13
D1	DOOR	3'0" X 7'0"	0.91 X 2.13
D2	DOOR	2'6" X 7'0"	0.76 X 2.13
W	WINDOW	4'0" X 4'0"	1.22 X 1.22
W1	WINDOW	3'0" X 4'0"	0.91 X 1.22
W2	WINDOW	4'0" X 2'6"	1.22 X 0.76
W3	WINDOW	3'0" X 2'6"	0.91 X 0.76
W4	WINDOW	0'0" X 4'0"	1.93 X 1.22
V	VENTILATOR	3'0" X 1'0"	0.91 X 0.46
J	R.C.C. JALLY	3'0" X 4'0"	0.91 X 1.22

**AREA DETAIL**

	SQ.FET	SQ.M
PLOT EXTENT	2520	234.11
GROUND FLOOR	1112	103.31
FIRST FLOOR	1359	126.25
TOTAL FLOOR	2471	229.56
F.S.I = 0.98		COVERAGE = 53.9%

**COLOUR INDEX**

PROPOSED	▬
ROAD	▬
SITE BOUNDARY	▬

OWNER T. Thulasi  
 S. SUNDARAM, I.C.E.,  
 Licensed Surveyor Class-II No. 21/2004-2009  
 Corporation of Chennai and  
 Consulting Engineer  
 PLOT NO. 4, THIRUNEELAKANDI NAGAR  
 LICENCED SURVEYOR, PUZHAI, (P.)  
 CHENNAI-600 068