




FRONT ELEVATION

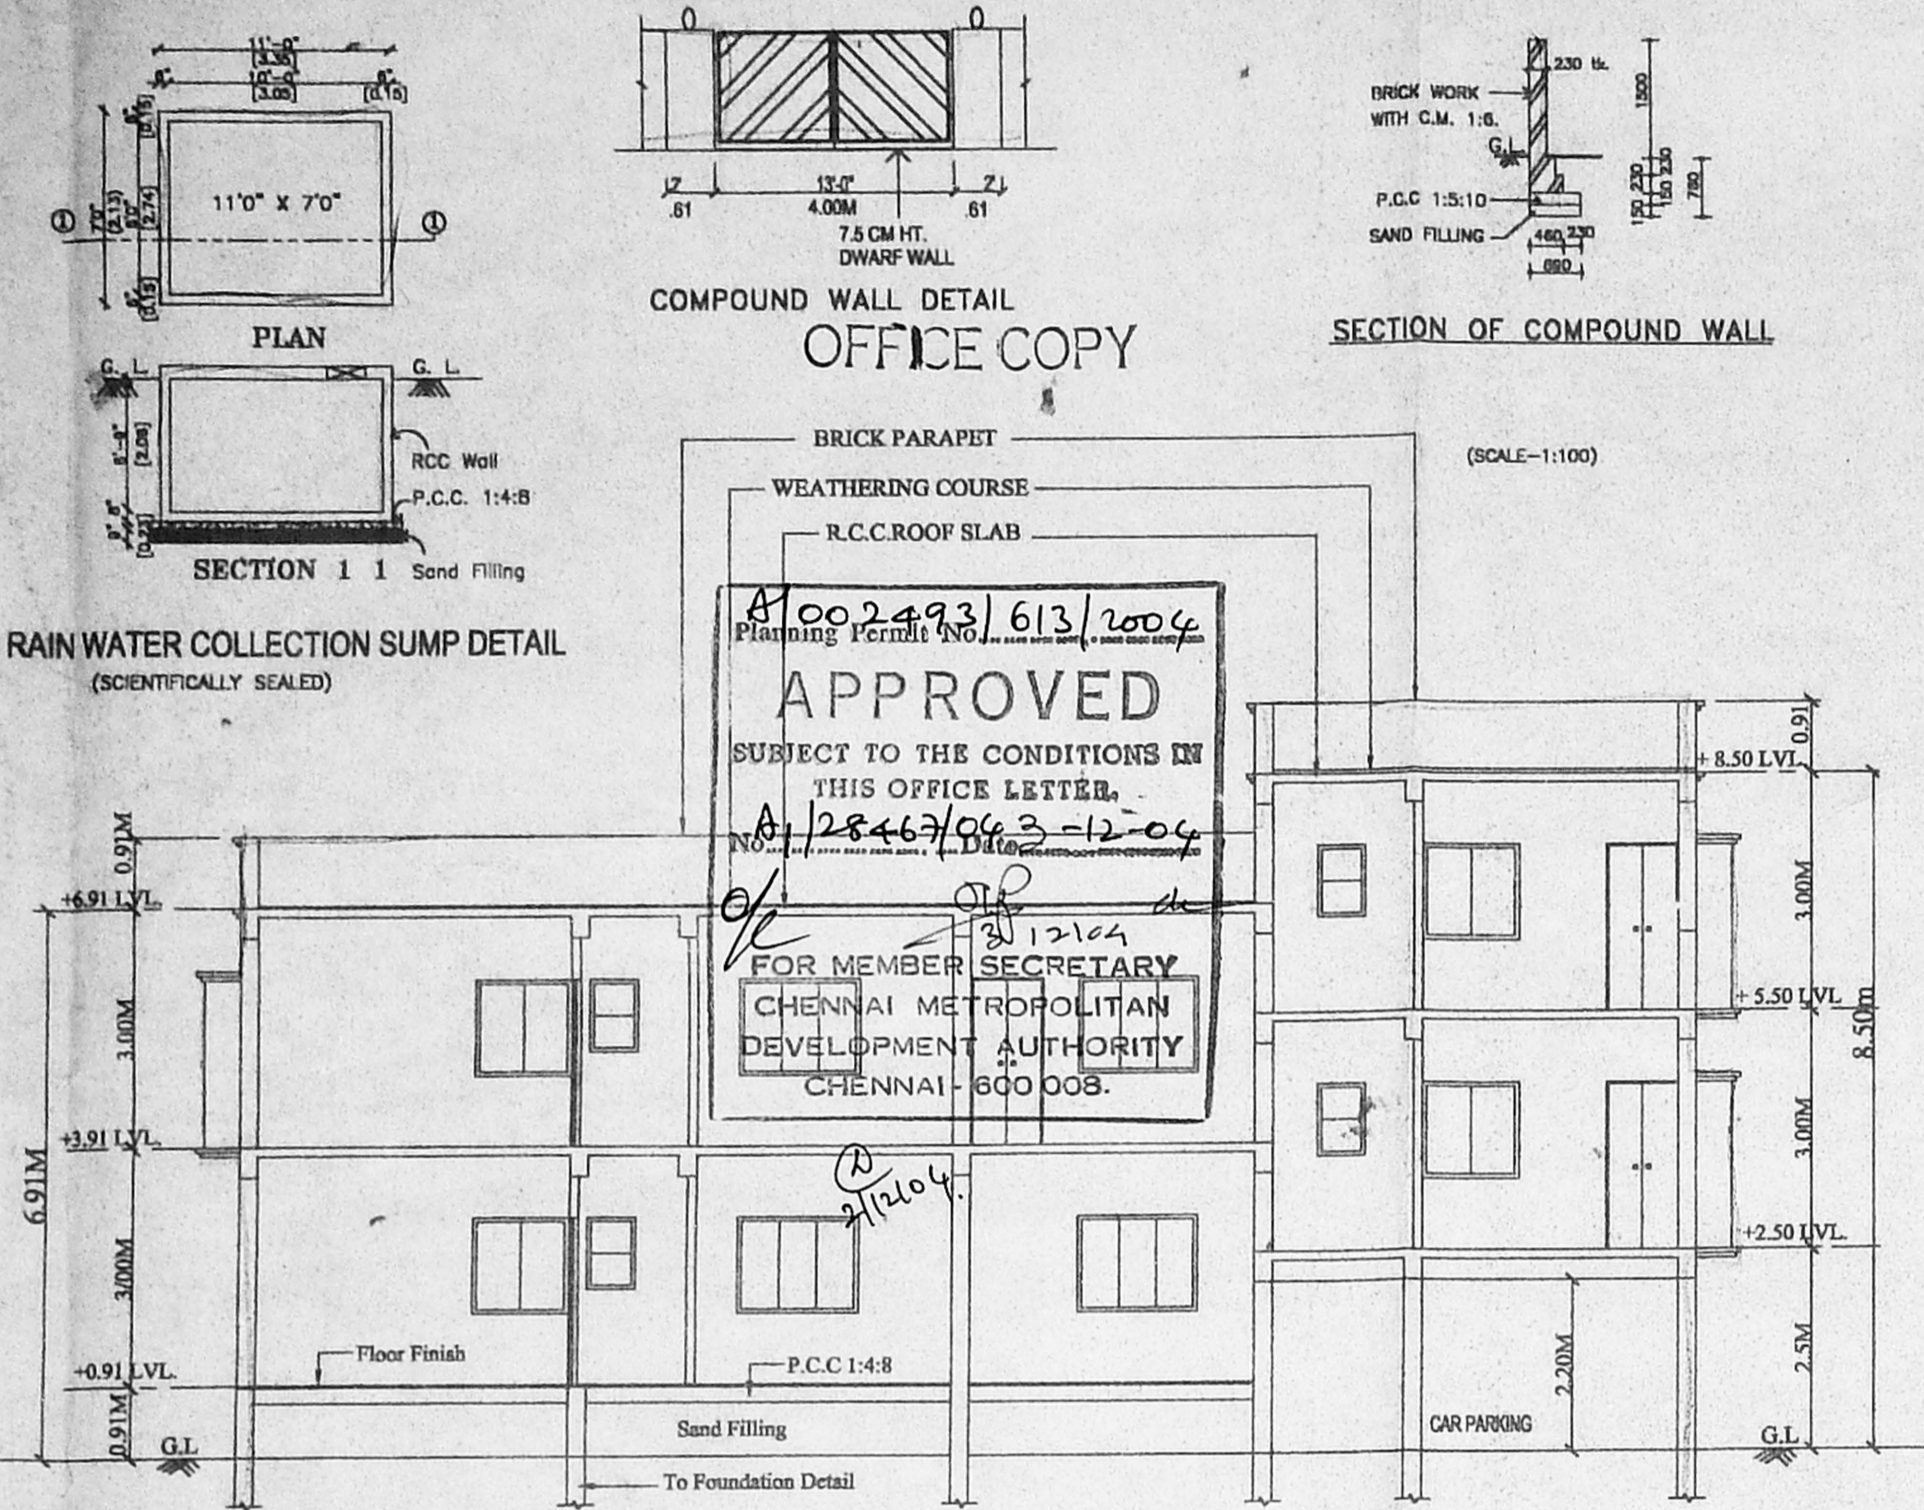


SECTION ON 'AA'

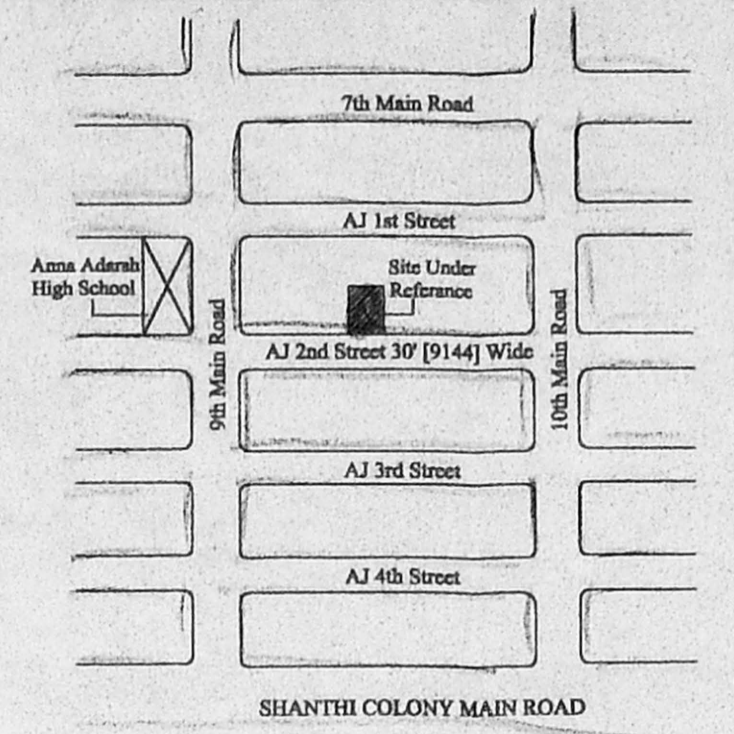


KEY PLAN
SCALE: N.T.S

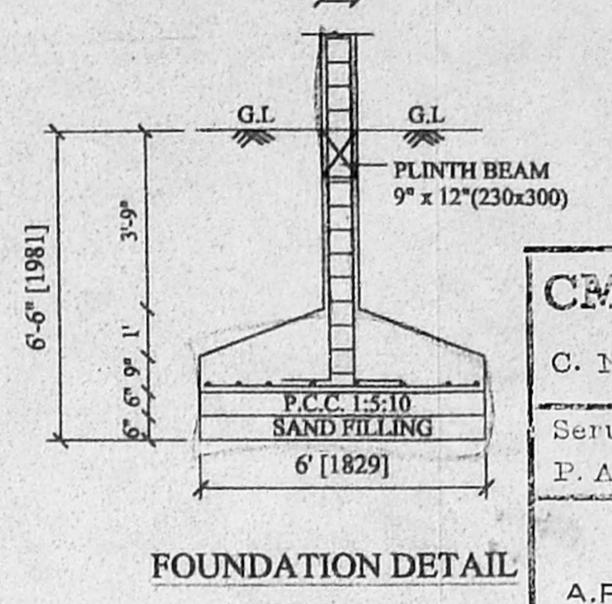


FOUNDATION DETAIL
SCALE: (1:50)

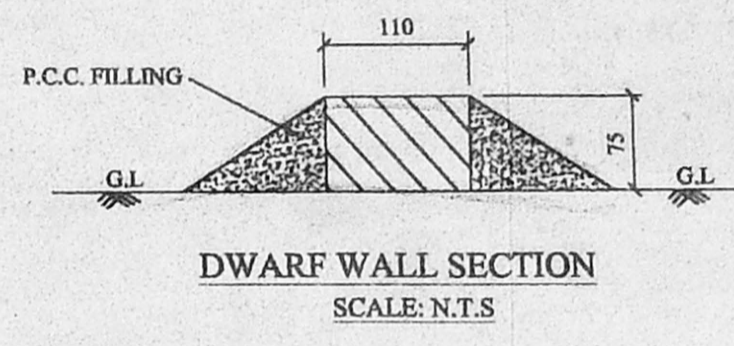


DWARF WALL SECTION
SCALE: N.T.S

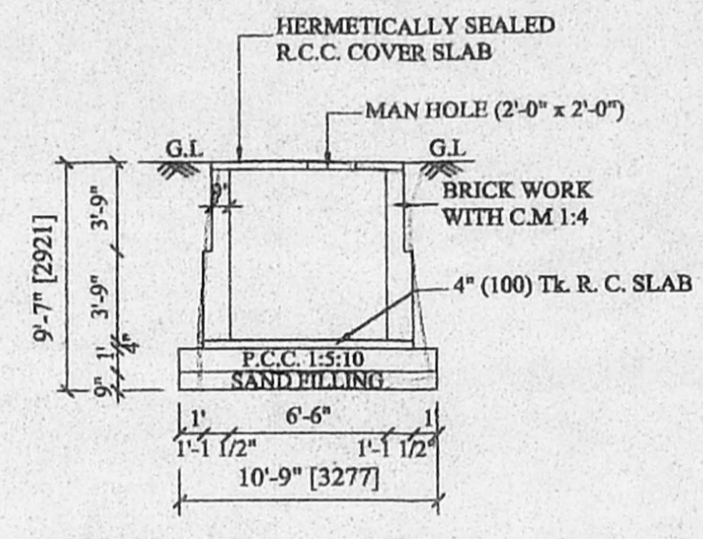

SECTION - BB

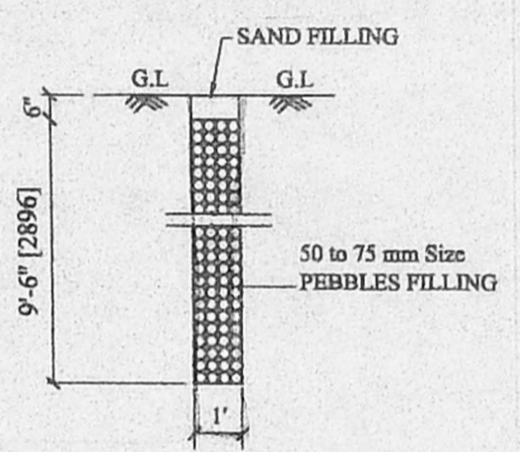


PERCOLATION PIT DETAIL
SCALE: 1" = 4'-0"

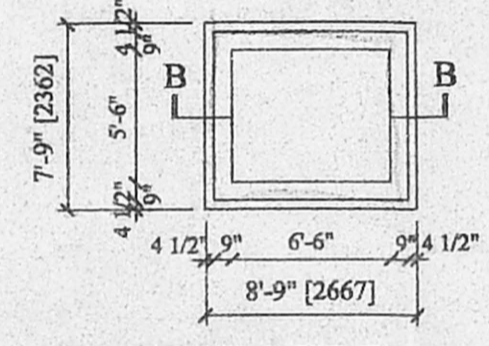


PLAN OF U.G. SUMP
(CAPACITY = 4000 lt)


APPROVED
SUBJECT TO THE CONDITIONS IN THIS OFFICE LETTER.
FOR MEMBER SECRETARY
CHENNAI METROPOLITAN
DEVELOPMENT AUTHORITY
CHENNAI - 600 008.

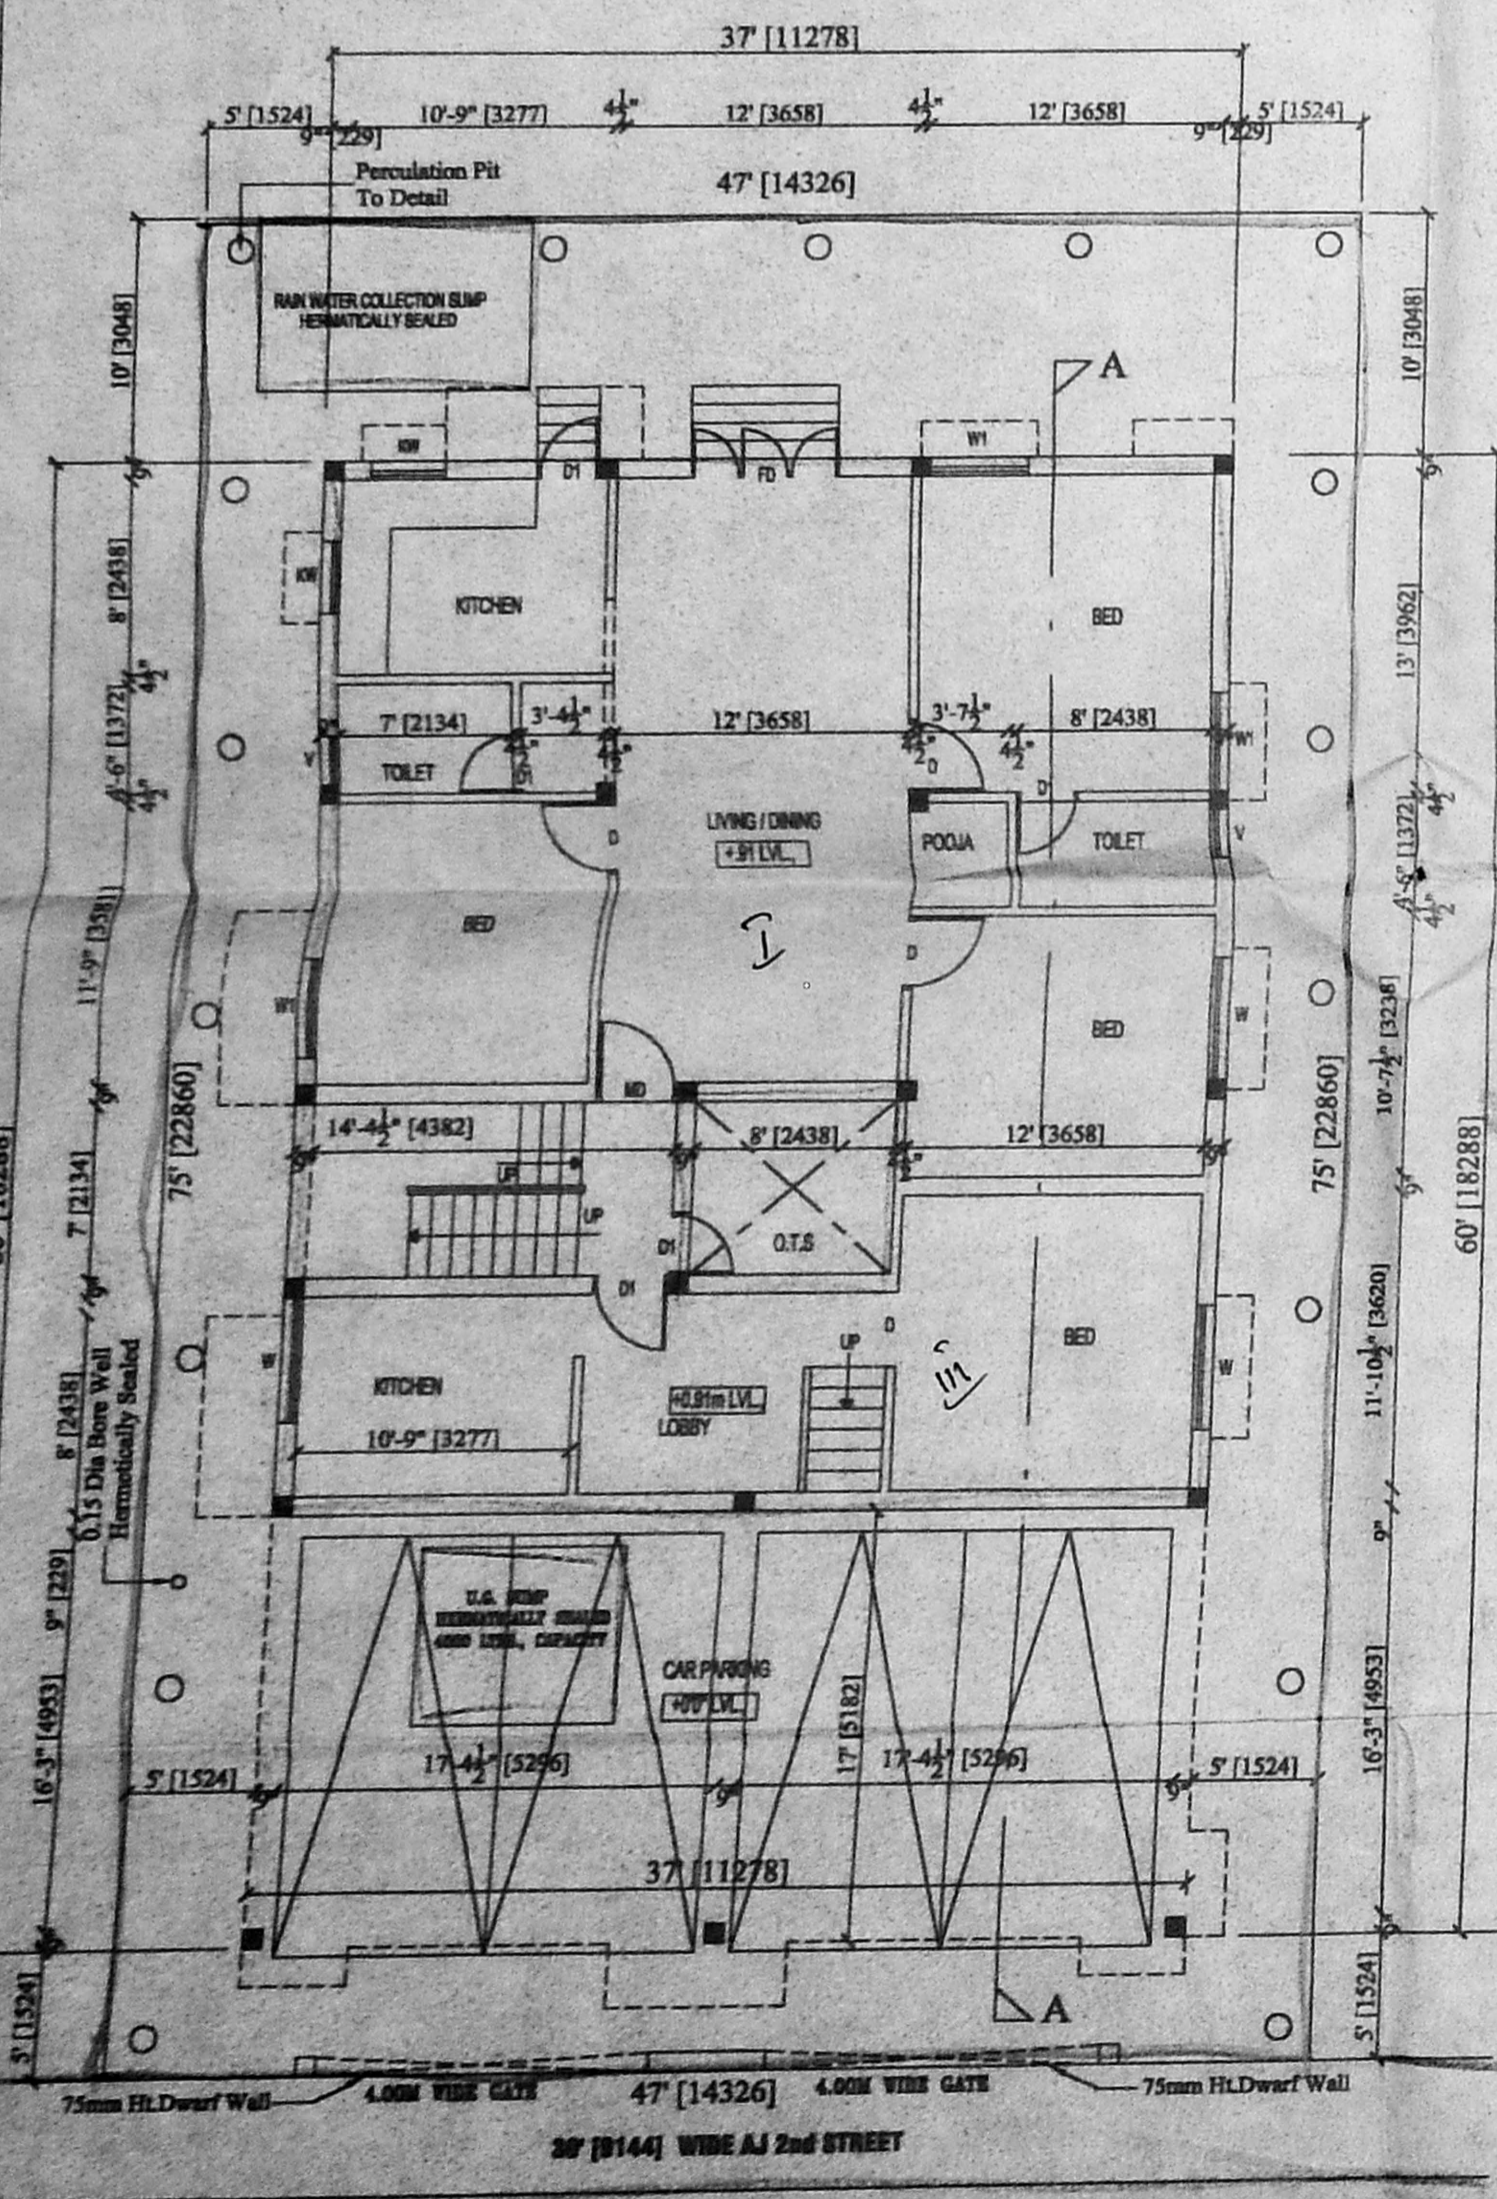


SITE/STILT/ GROUND FLOOR PLAN

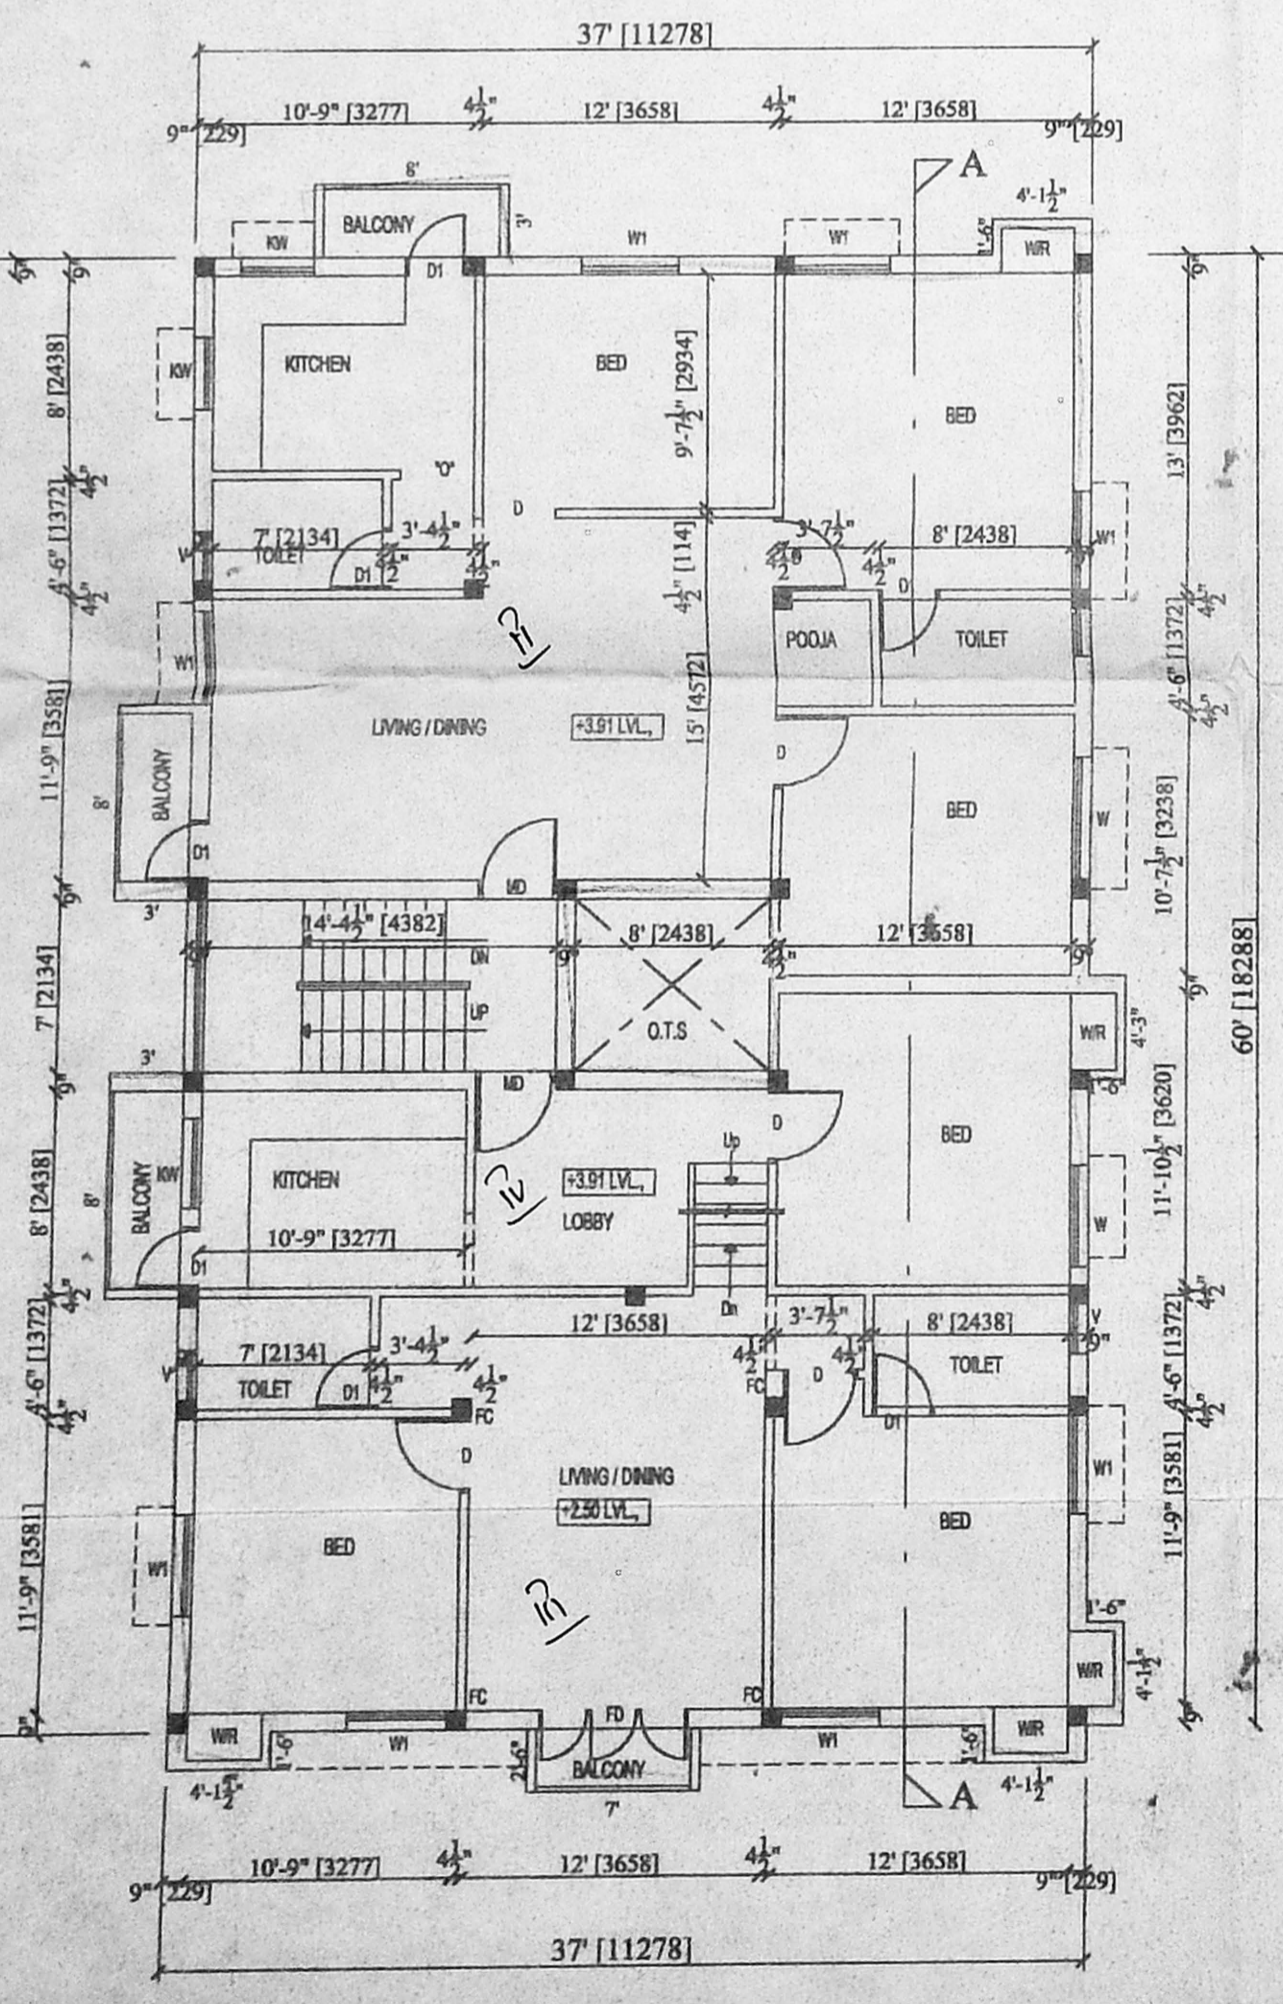

FIRST FLOOR PLAN

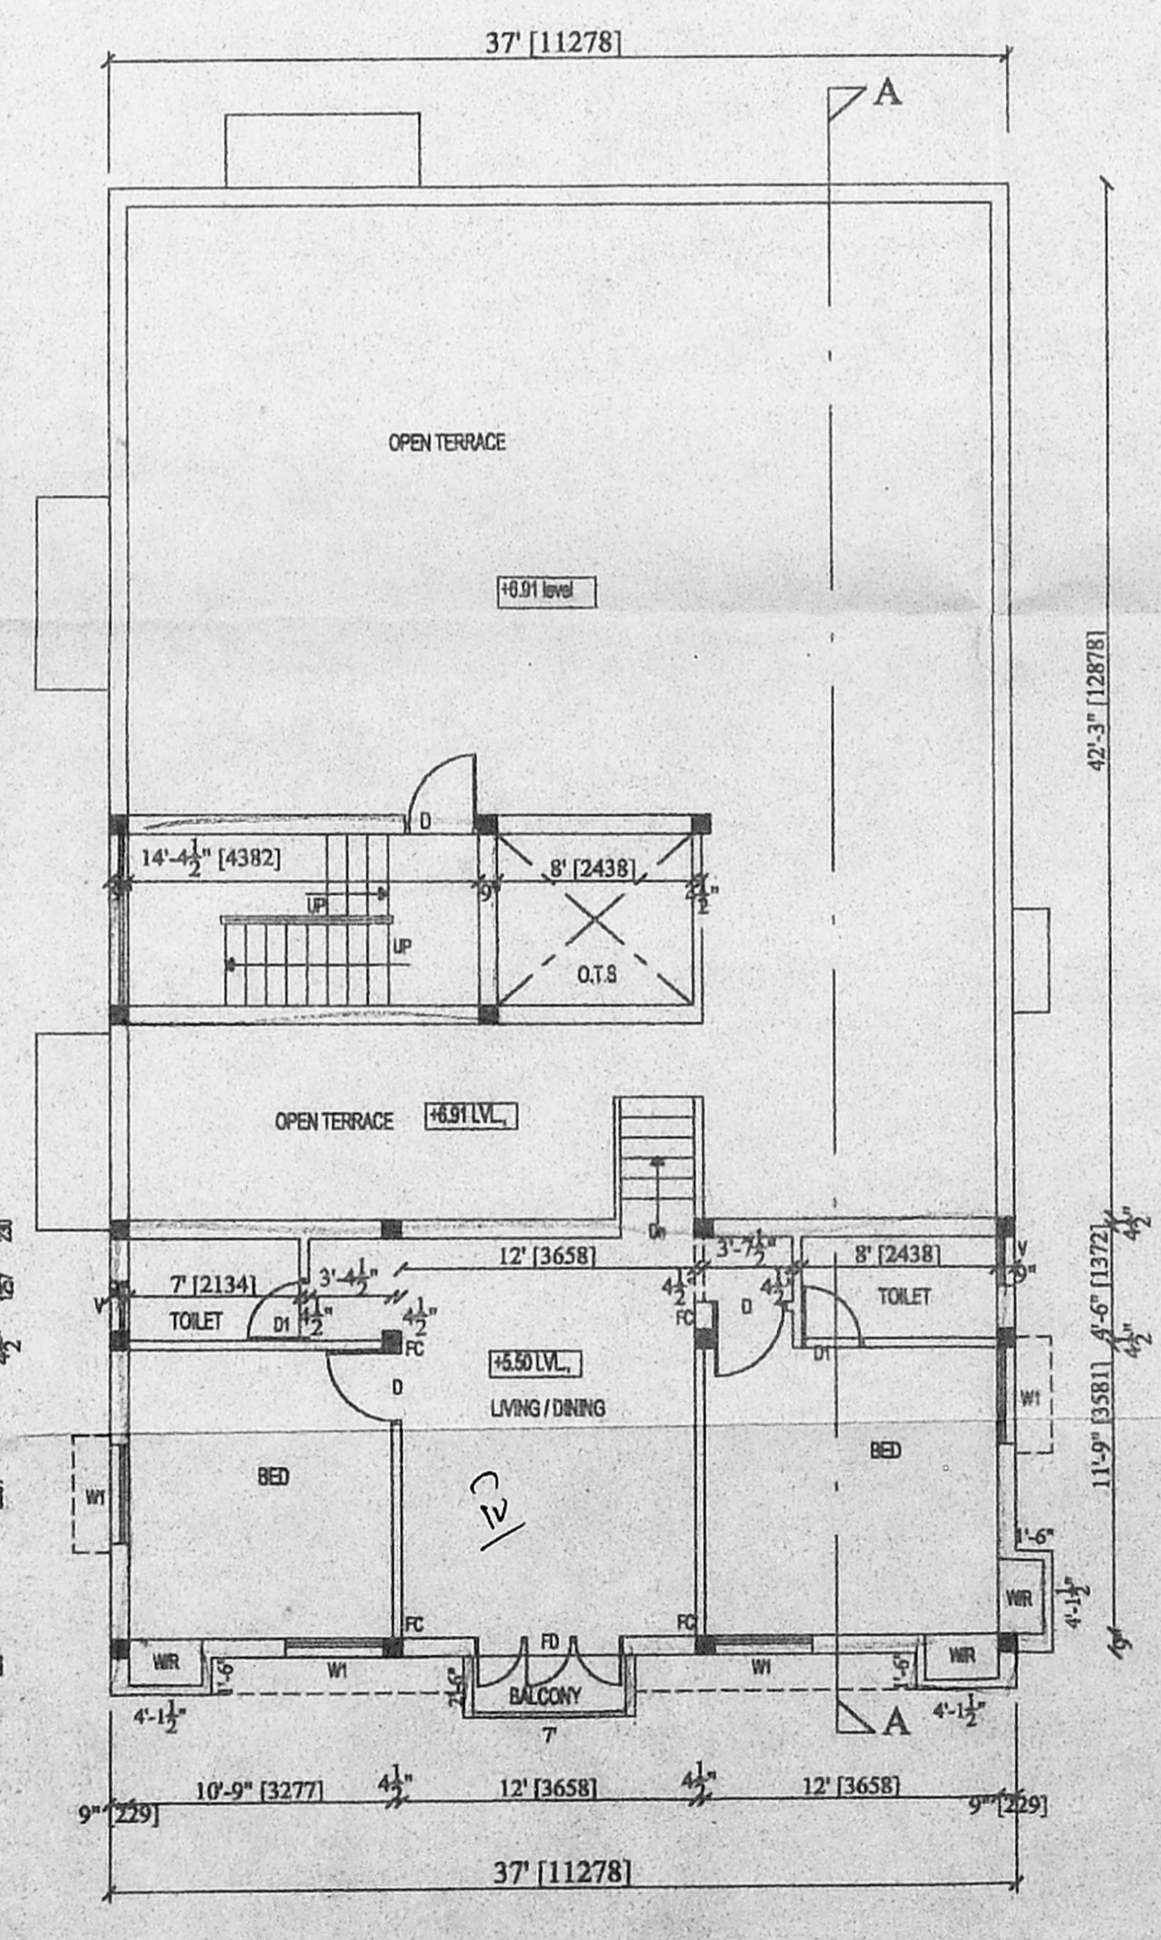

[PART] SECOND FLOOR PLAN

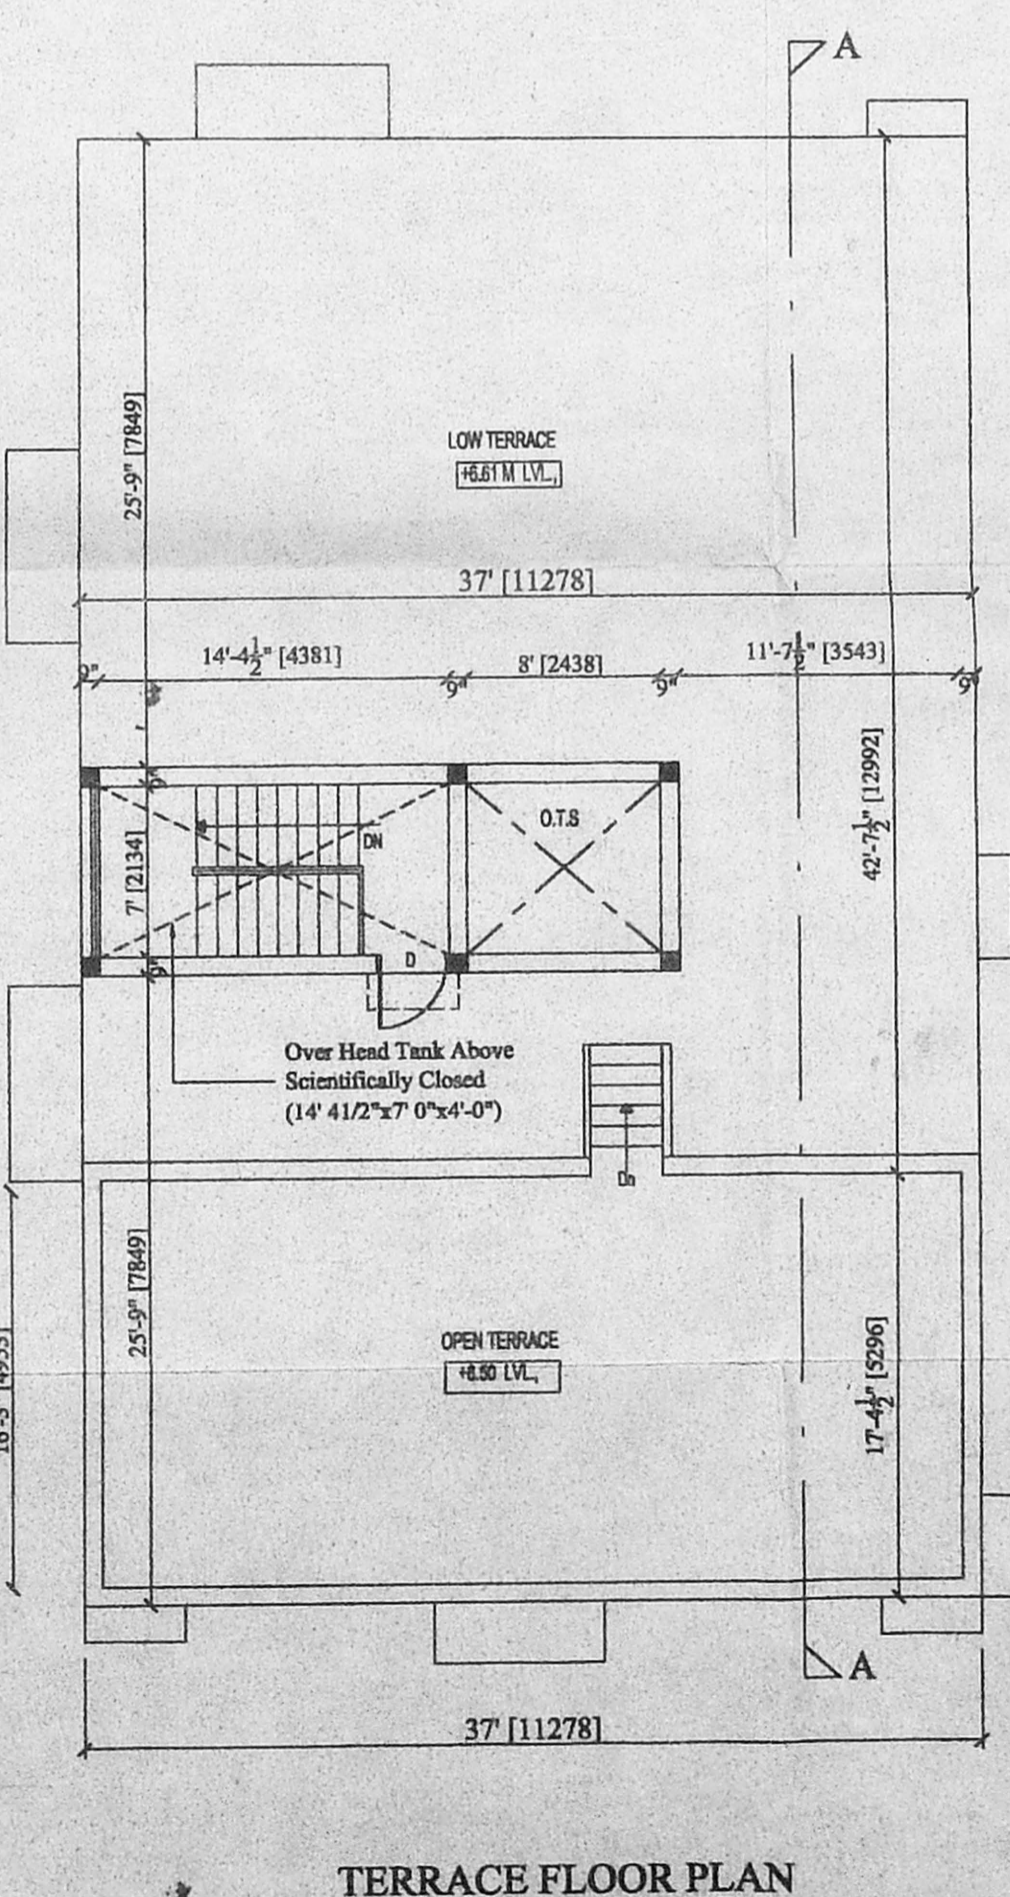

TERRACE FLOOR PLAN

SPECIFICATION:

- Foundation in R. C. C. Columns over P.C.C. & Sand.
- Bk. work in S.Structure, basement and parapet wall etc. to be in C.M.1:6.
- R.C.C. Plinth beam, lintel, sunshade and roof slab etc. to be in C.C.1:2:4.
- Mosaic flooring in C.M. 1:4.
- Plastering of wall in C.M. 1:4.
- All wood work are in teak and country wood.
- Weathering course in L.M. and two course of flat tiles laid to slope.

CMDA SCHEDULE OF JOINERY

TYPE	DESCRIPTION	SIZE
B1	WOODEN MAIN DOOR	1.00 X 2.13
B2	WOODEN WINDOW	0.91 X 2.13
W1	WOODEN WINDOW	1.52 X 1.22
W2	WOODEN WINDOW	1.22 X 1.22
KW	WOODEN WINDOW	0.91 X 0.91
FD	FRENCH DOOR	1.83 X 2.13
V	VENTILATOR	0.90 X 0.91

AREA STATEMENT:

LAND EXTENT:	3525.00 Sqft.	327.60 Sqm.
GROUND FLOOR:	1535.00 sq.ft.	142.65 sq.m.
FIRST FLOOR:	2290.82 sq.ft.	212.90 sq.m.
[PART] SECOND FLOOR:	692.81 sq.ft.	64.38 sq.m.
TOTAL:	4518.63 Sqft.	419.93 Sqm.
PROVIDED F.S.I:		1.28
PLOT COVERAGE:		64.9%
PARKING (NON-FSI AREA)	629.00 sq.ft.	58.45 sq.m.

COLOUR INDEX:

PROPOSED ROAD	[Symbol]
SITE BOUNDARY	[Symbol]

PLAN SHOWING FOR THE PROPOSED RESIDENTIAL BUILDING AT PLOT No: 3273, AJ102, 2nd STREET, SHANTHI COLONY, ANNA NAGAR, CHENNAI-600040
T.S.No: 107, BLOCK No: 1C, DIV.No: 66, ZONE-V, NADUVANKARAI VILLAGE,

SCALE: 1" = 8' 0" (1:100) DATE: 8.9.2004

NORTH POINT: OWNER: *[Signature]*

LICENSED SURVEYOR: *[Signature]*
ER. K. SELVAM,
B.E (CIVIL), AMIE, C.Eng(I), ATW,
CHARTERED SURVEYOR, APPRAISER, VALUER,
CLASSICAL SURVEYOR,
100, N. S. ROAD, BLOCK,
100, N. S. ROAD, BLOCK,
(NEAR T. N. S. S. SCHOOL)
PHONE No: 26501650
CELL No: 9841282050