



OFFICE COPY


APPROVED  
 SUBJECT TO THE CONDITIONS IN  
 THE OFFICE LETTER  
 No. P.P.D/154/2005  
 FOR MEMBER SECRETARY  
 CHENNAI METROPOLITAN  
 DEVELOPMENT AUTHORITY  
 CHENNAI - 600 005.

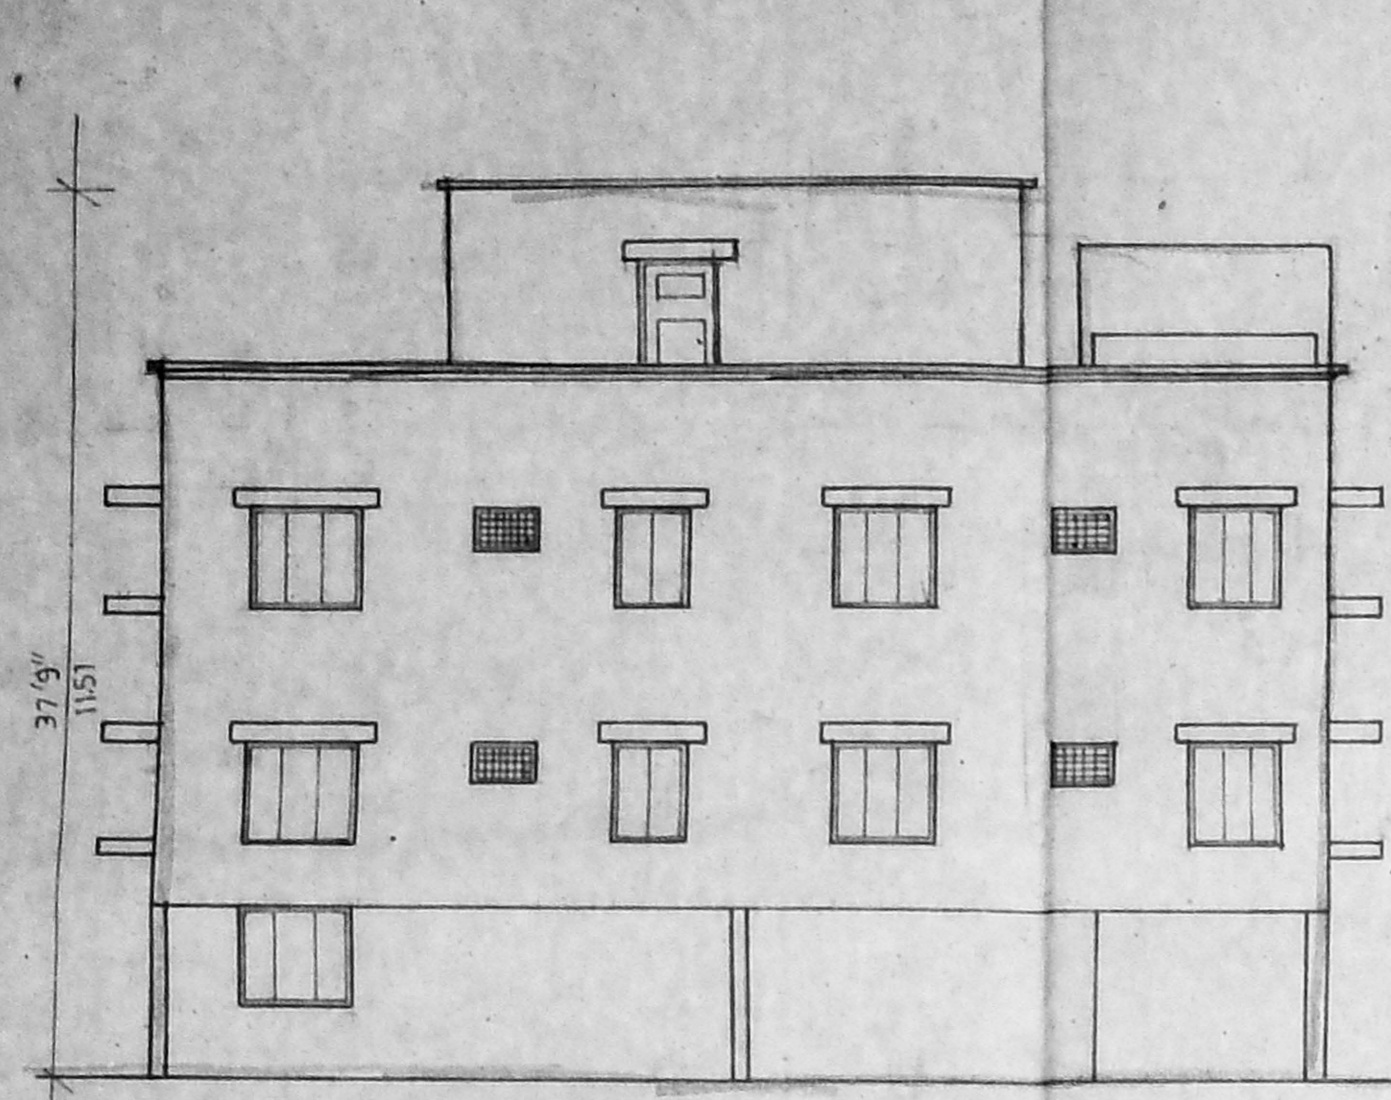


FRONT ELEVATION

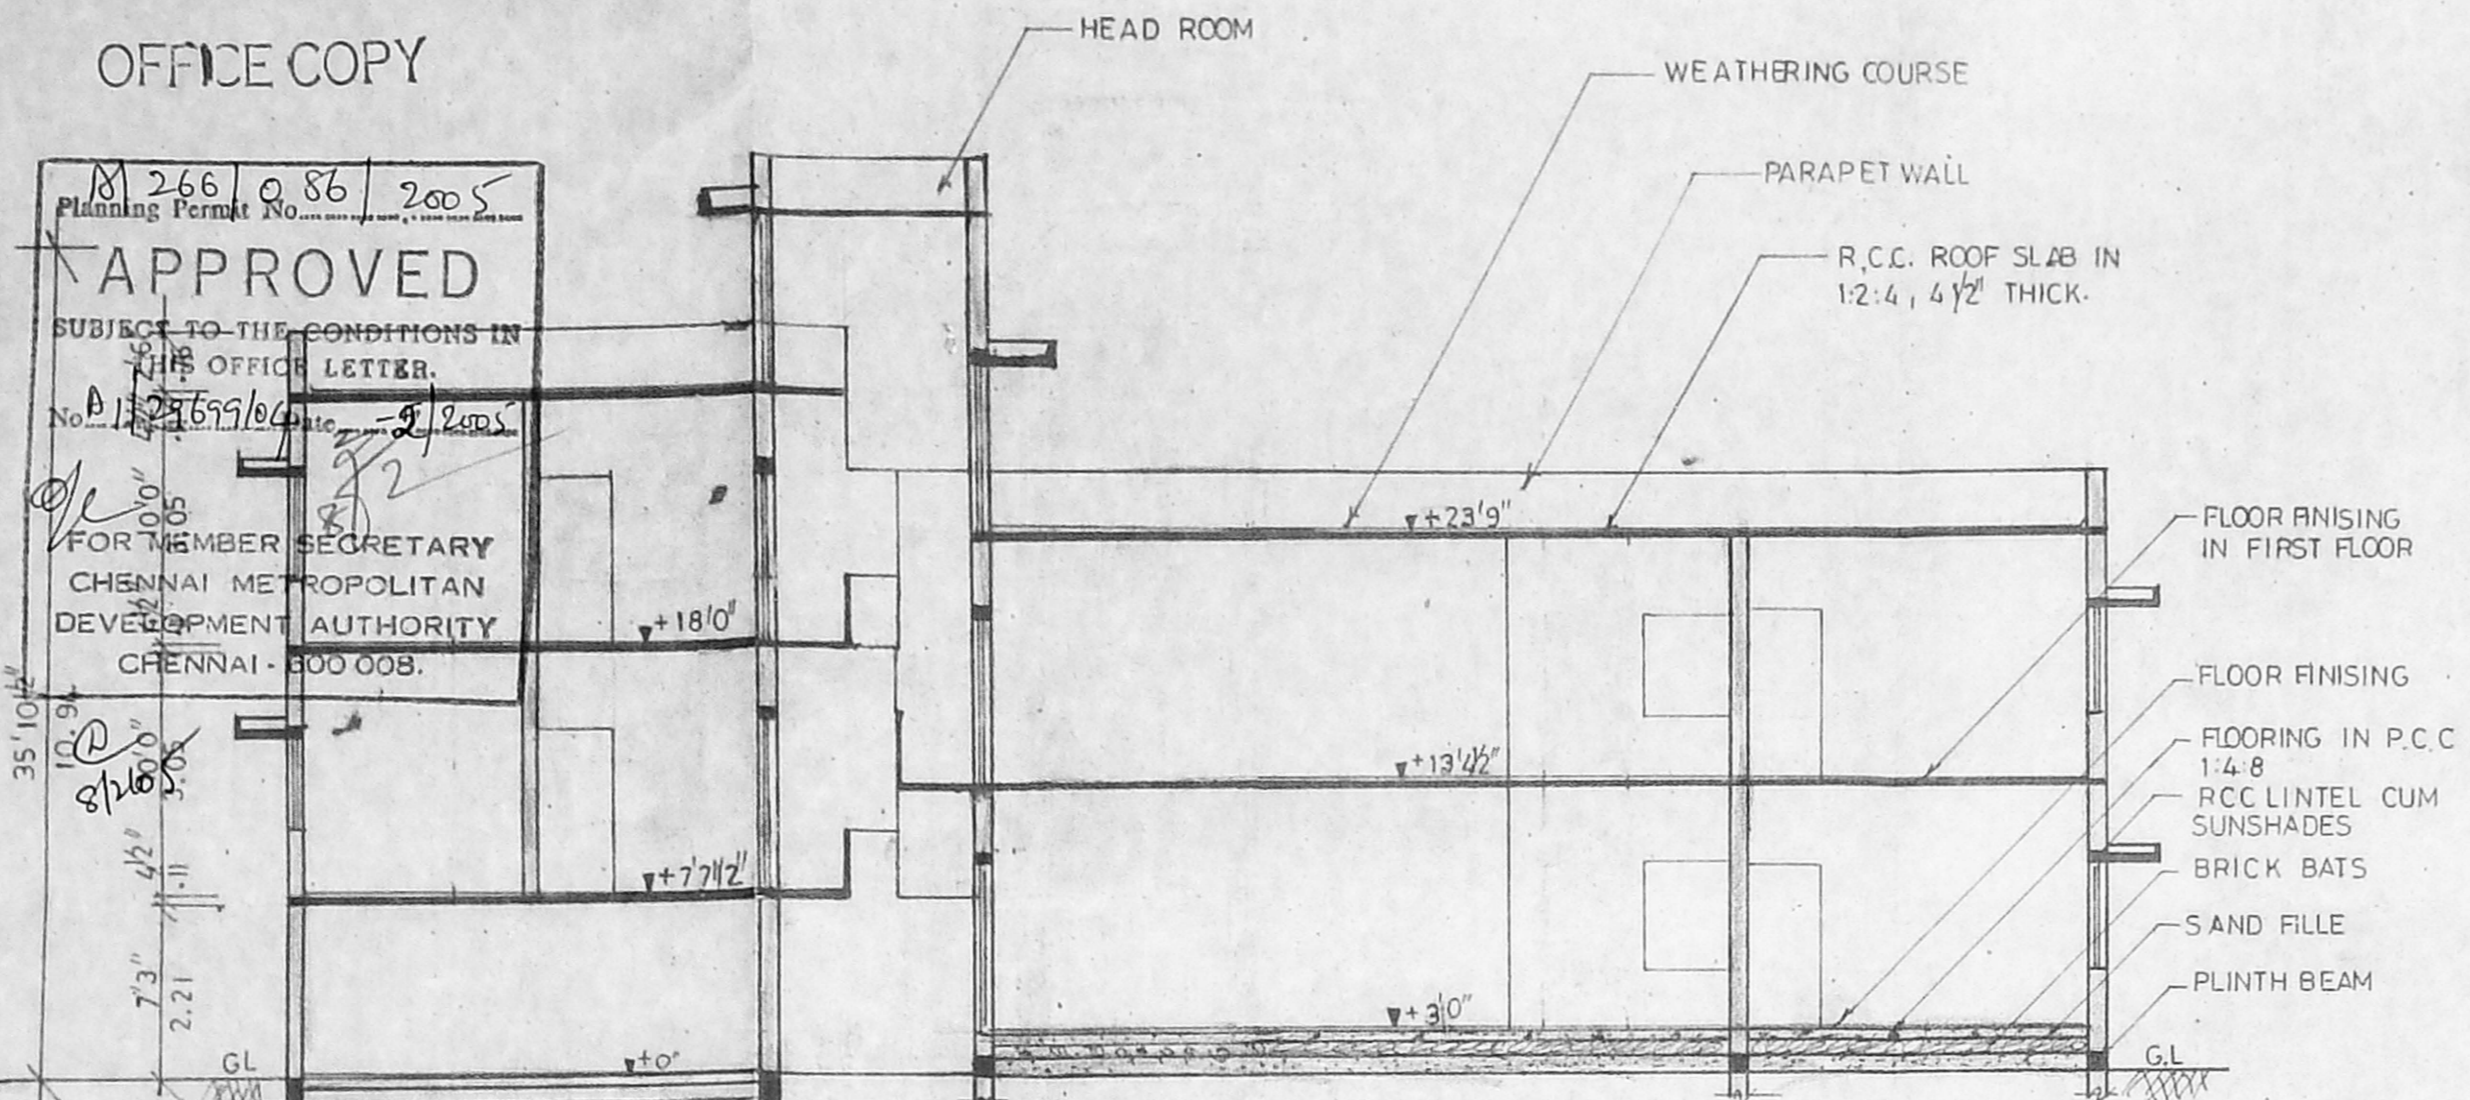

SECTION ON 'AA'

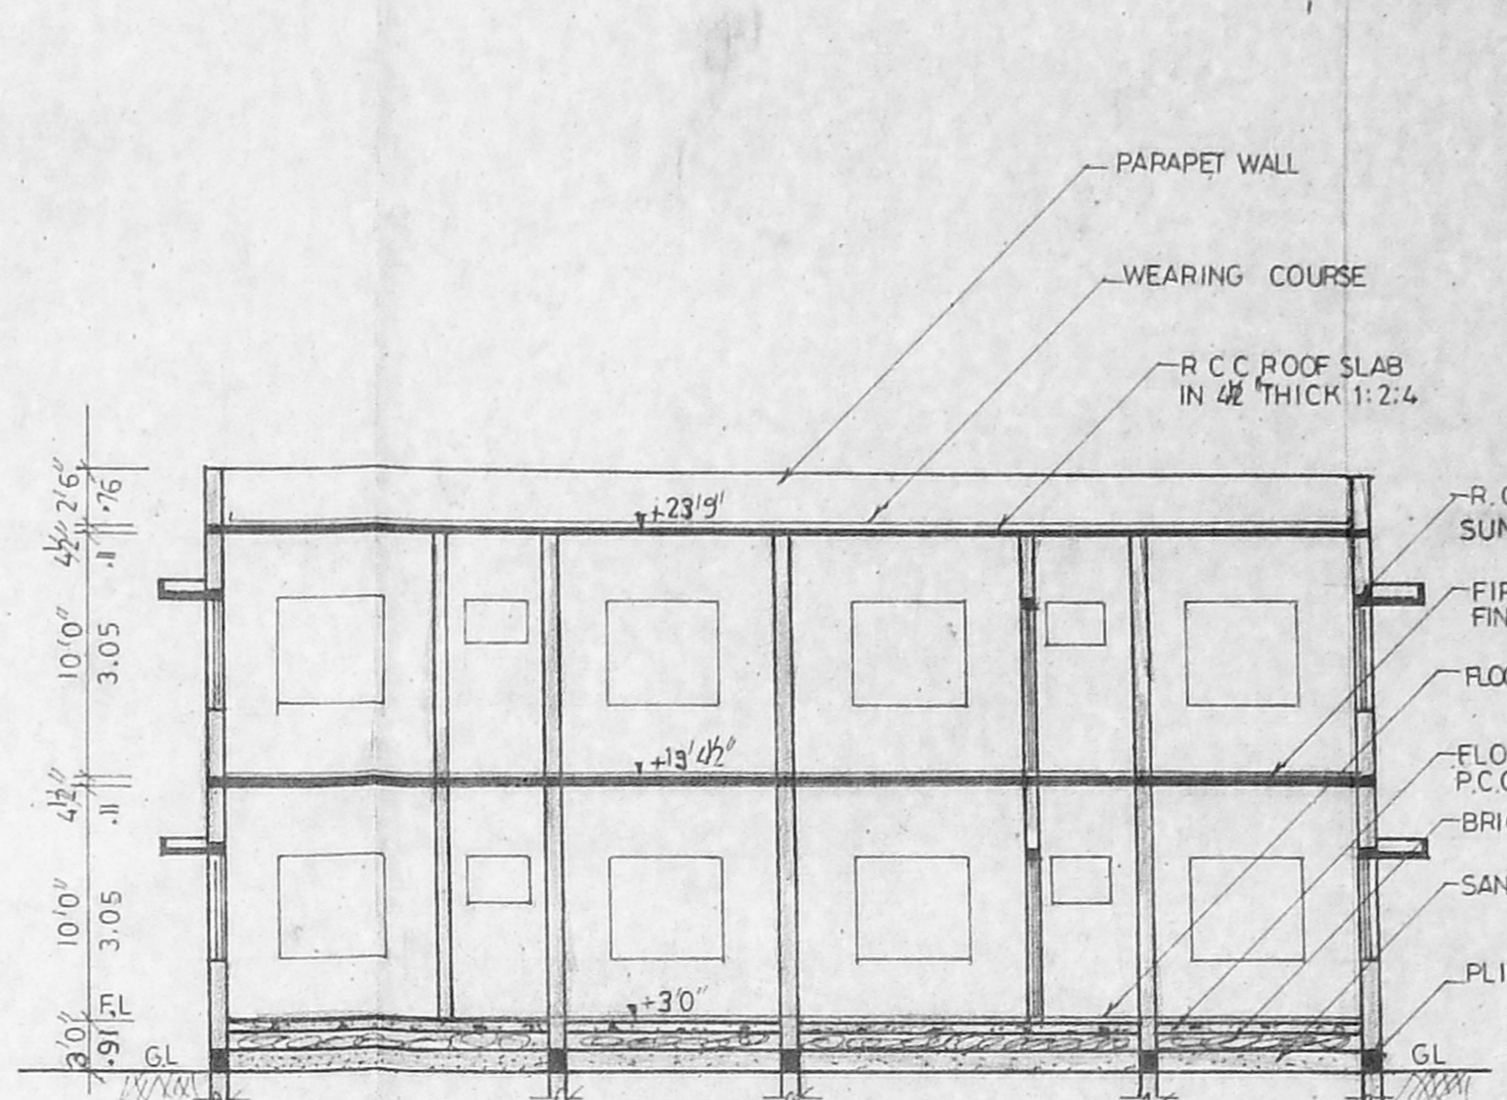


SECTION ON 'BB'

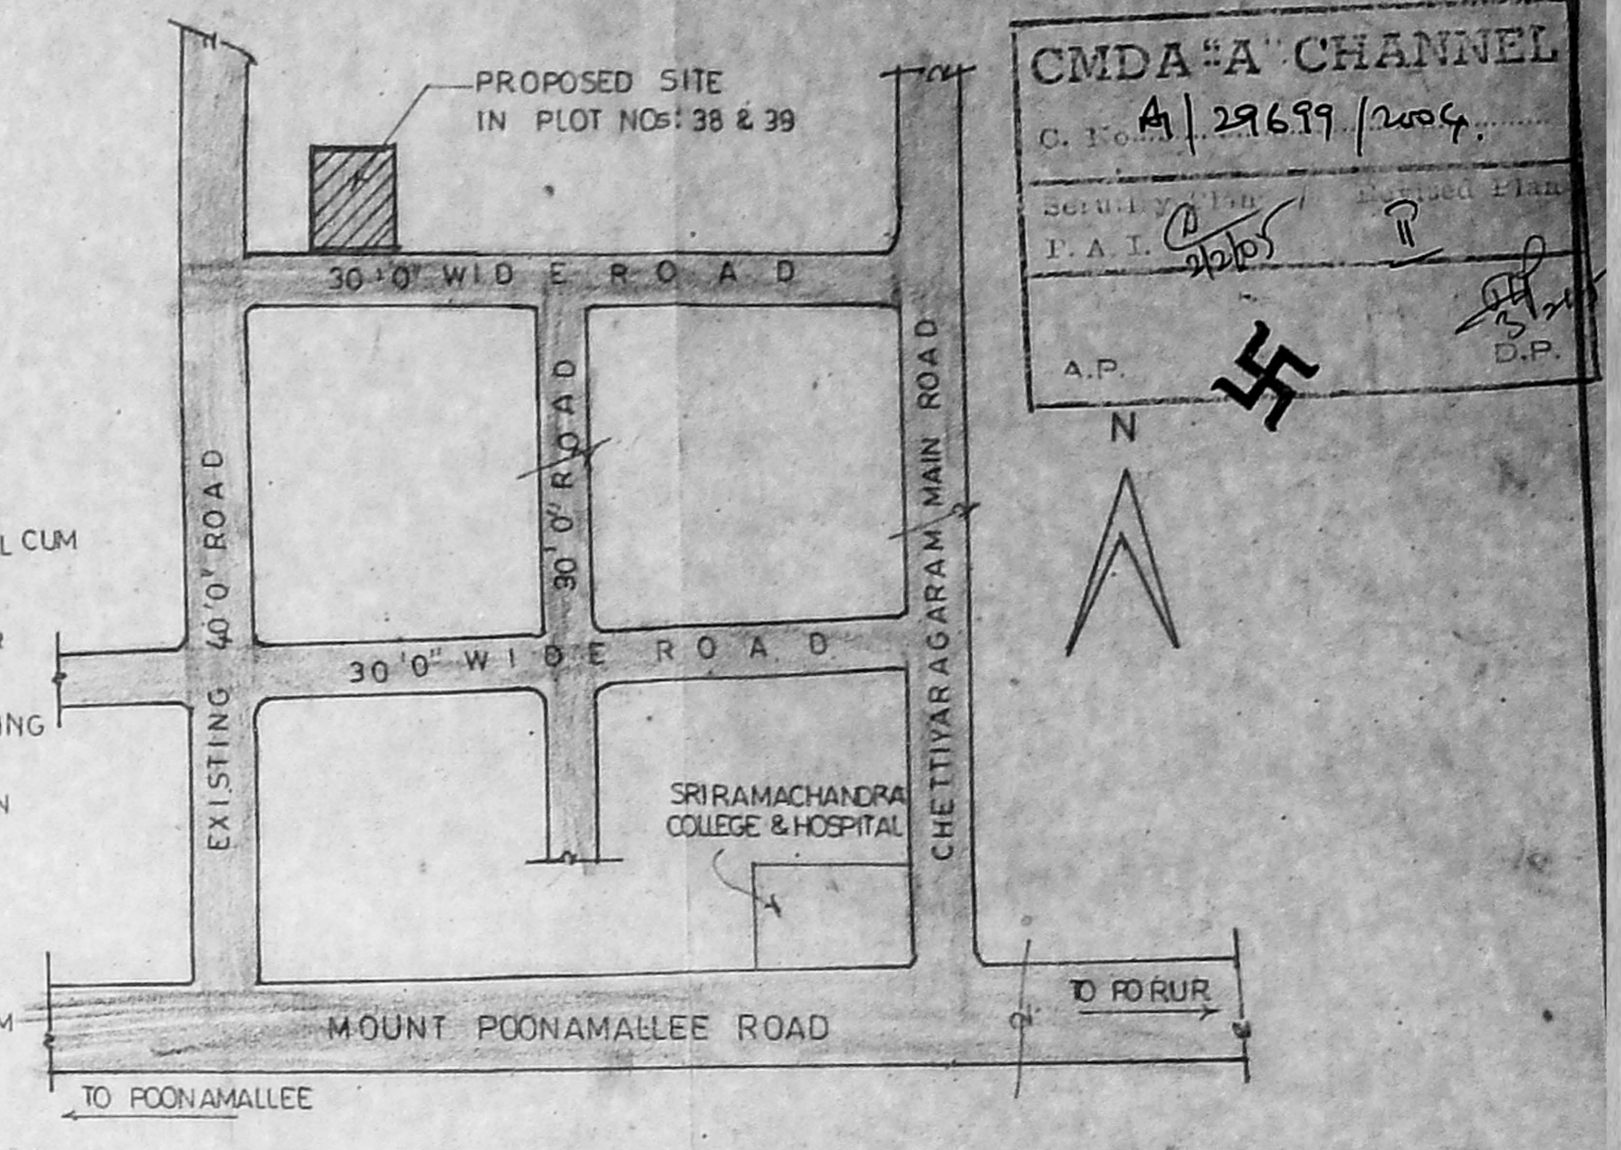


KEY PLAN  
 SCALE: N.T.S.


CMDA 'A' CHANNEL  
 C. No. A/29699/2009  
 SOULY V. S. R. I. A. T.  
 A.P.  
 N

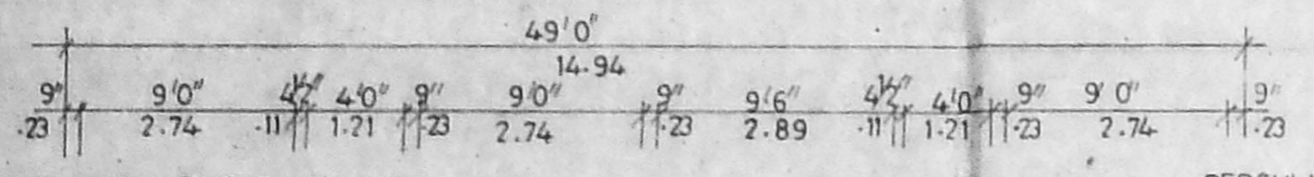


CHETTIYARAGARAM LAND 59'0" (17.99)

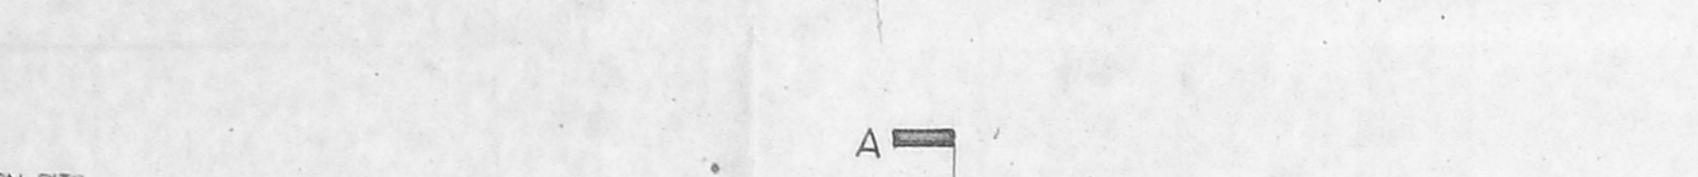

PERCUSSION PITS 10'0" C.C.

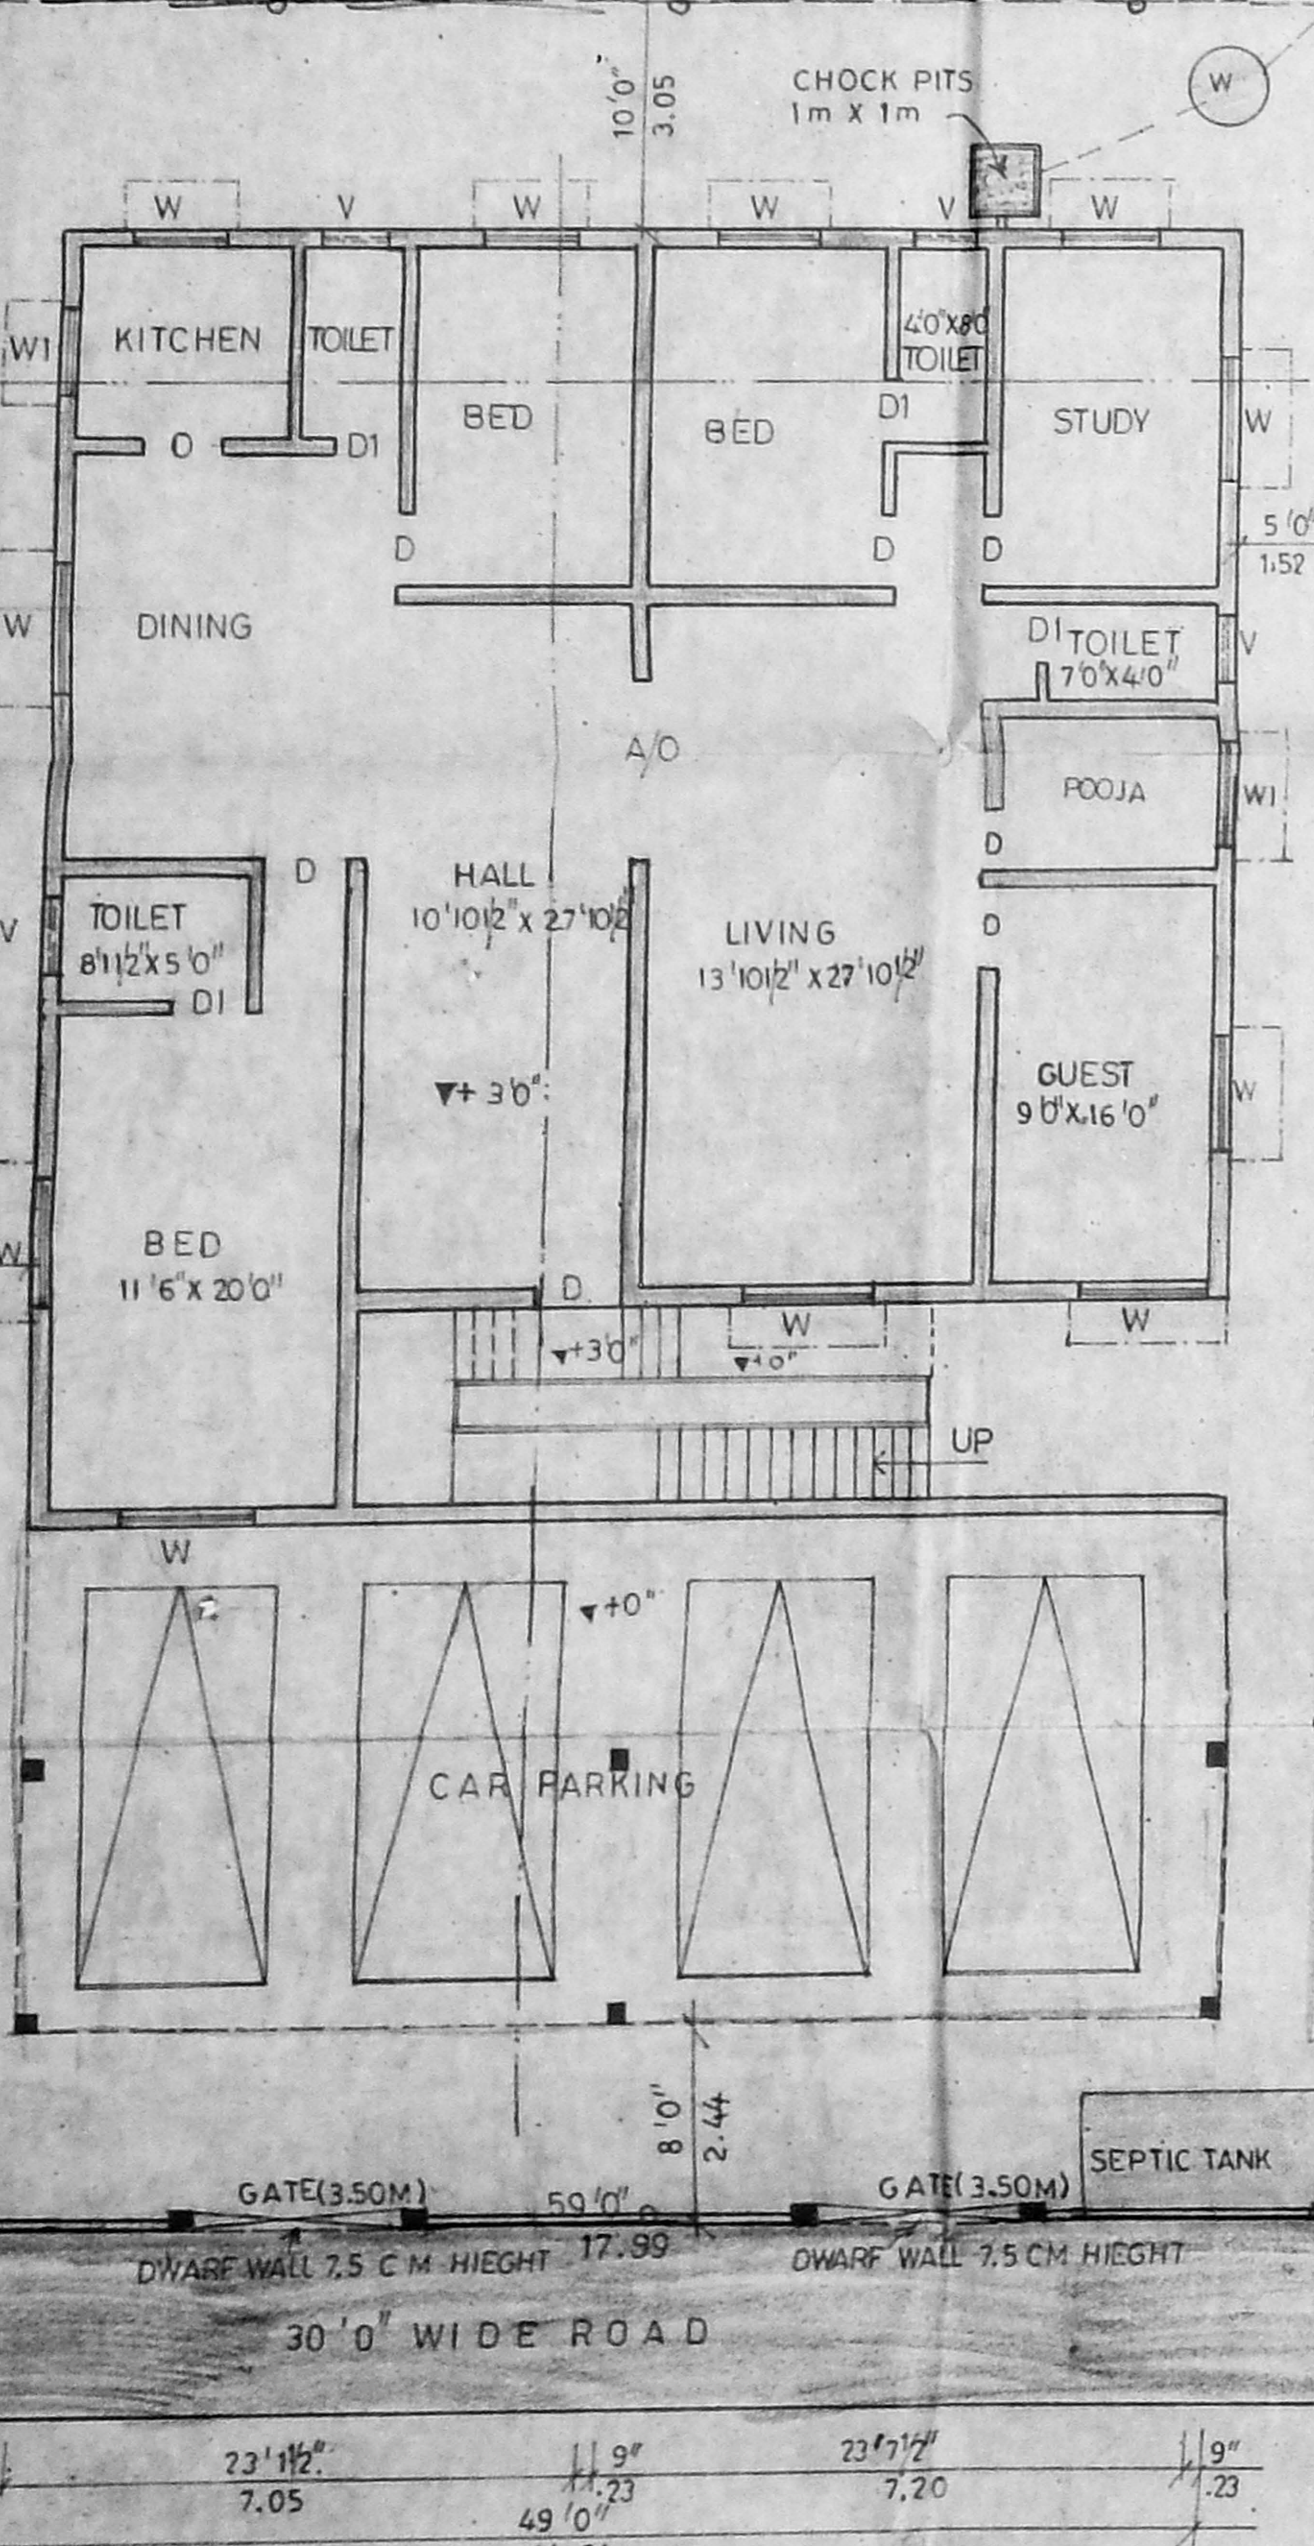

FIRST FLOOR PLAN

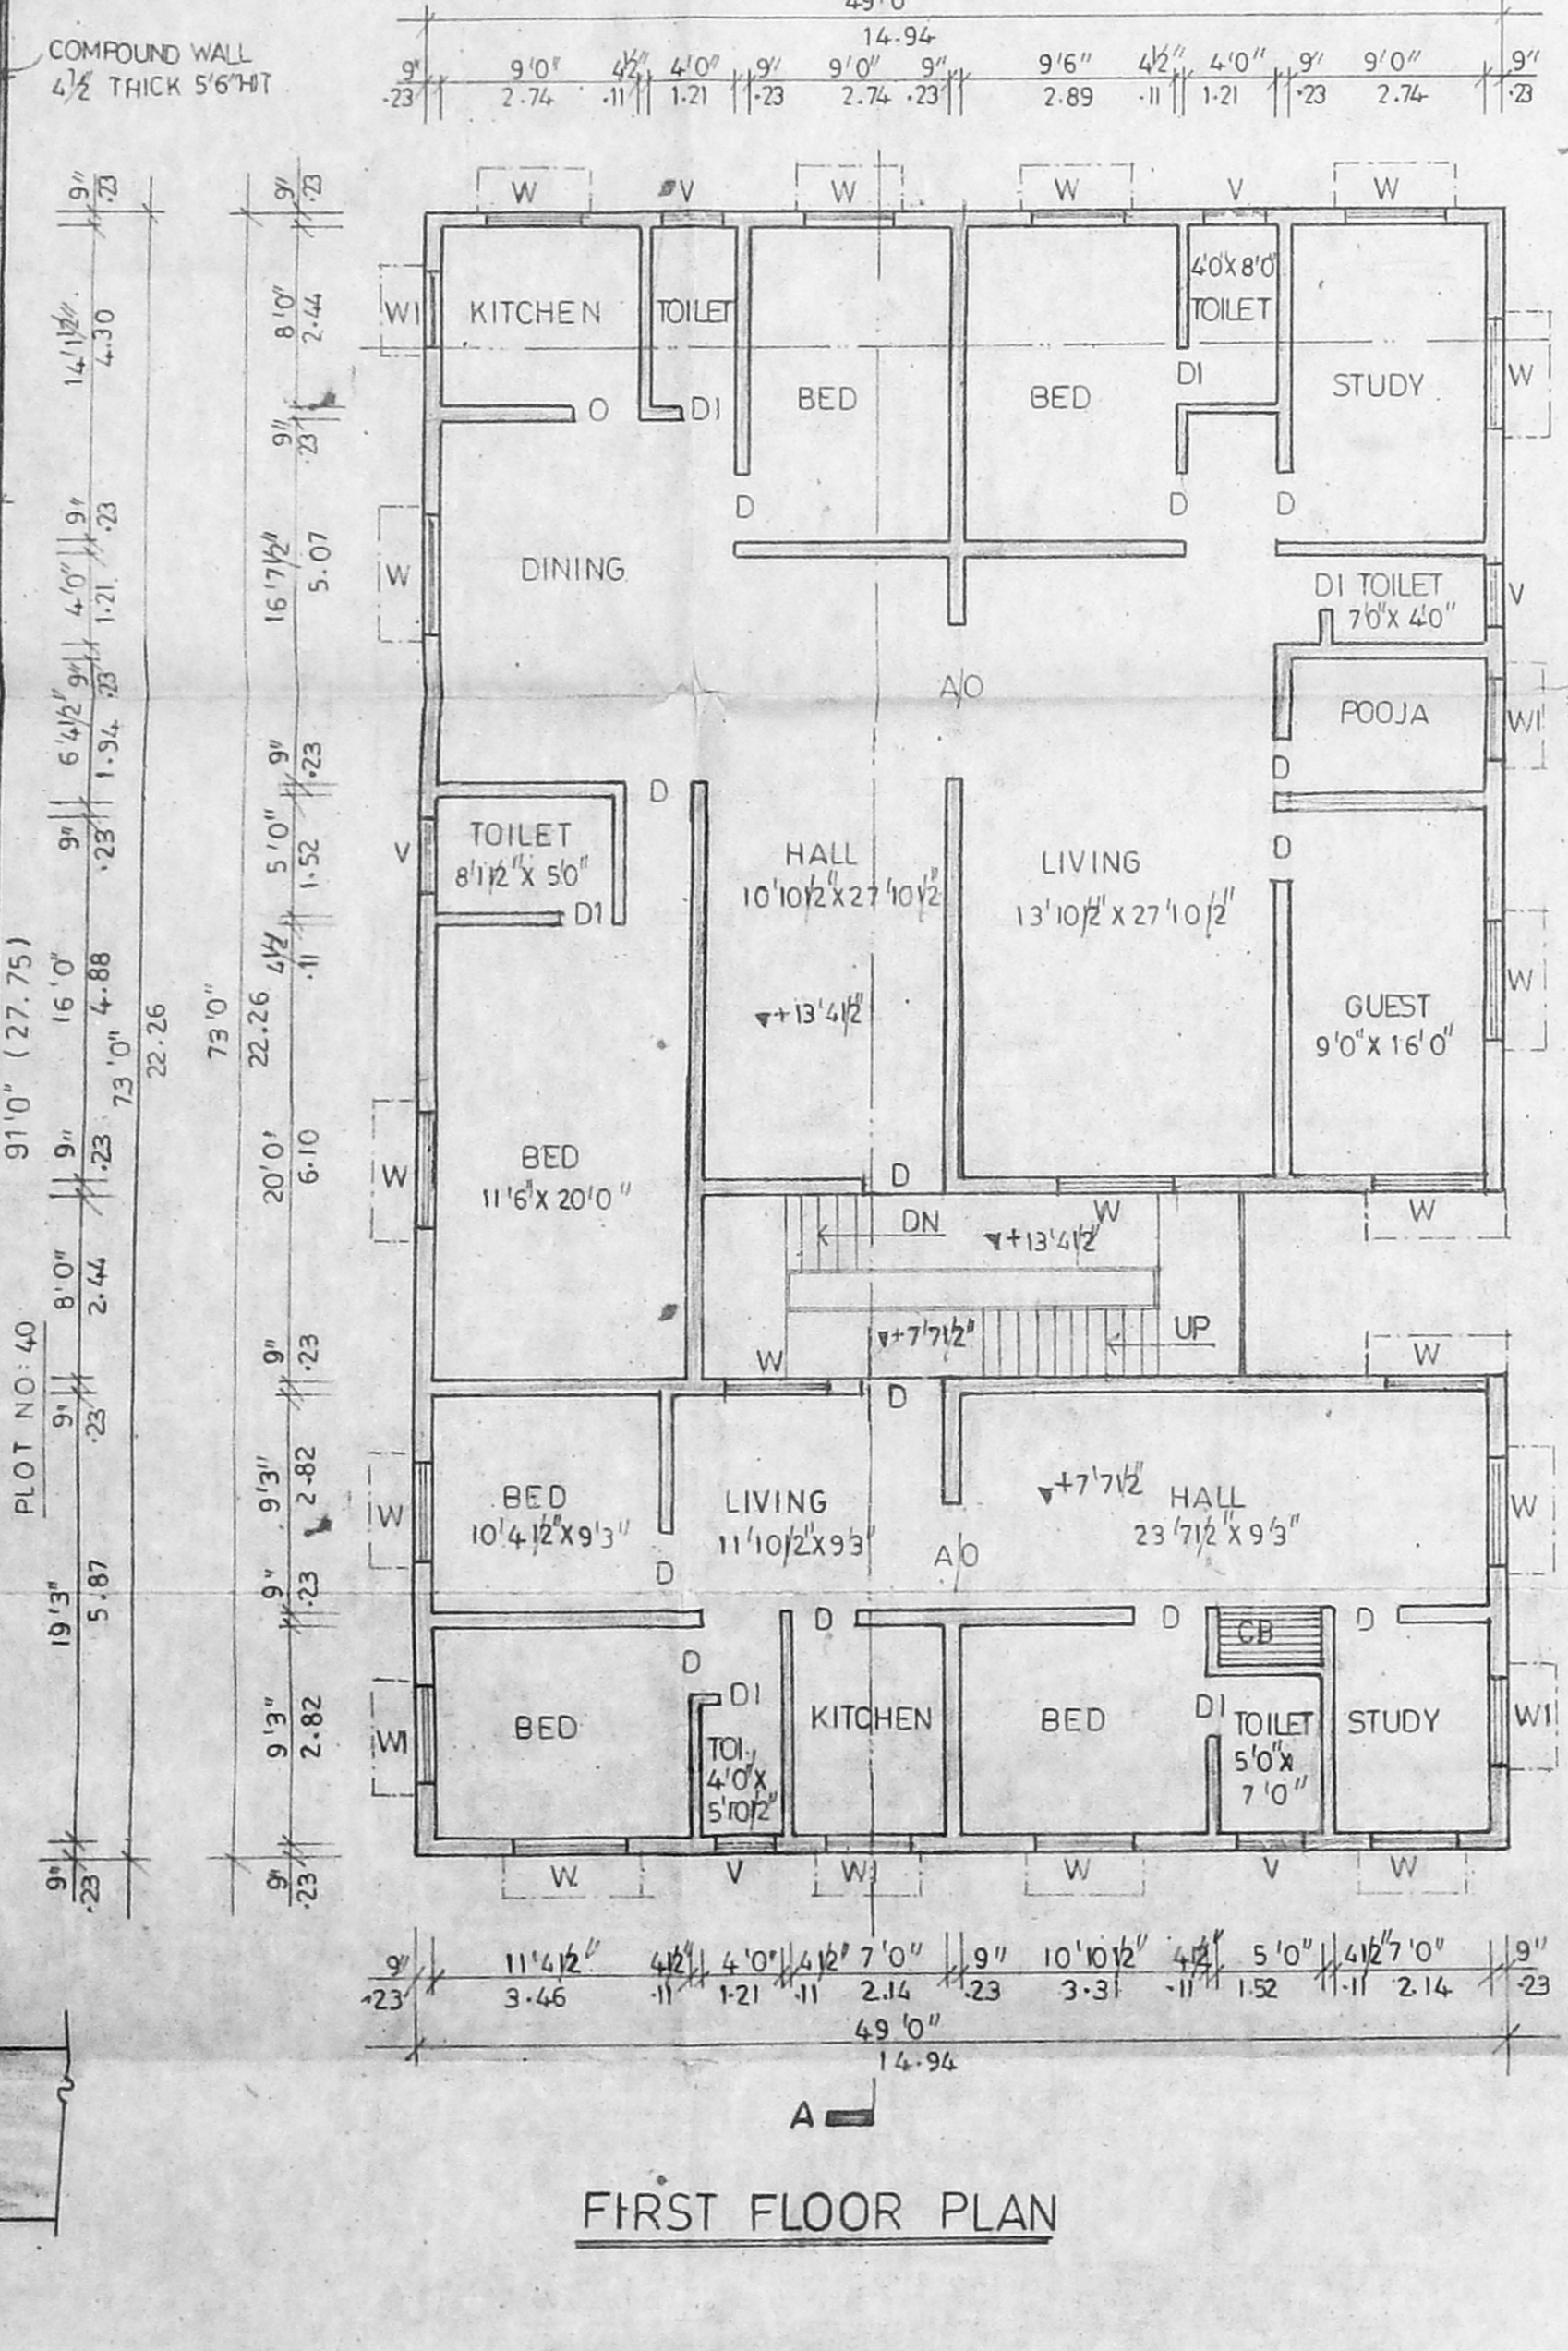

SECOND FLOOR PLAN (ABOVE STILT)

SITE PLAN / STILT CUM GROUND FLOOR PLAN

PLAN SHOWING THE PROPOSED DWELLING HOUSE IN PLOT NOS: 38 & 39,  
 S. NOS: 35/3 & 35/4 (As per patta) PATTA NO: 154 OF CHETTIYARAGARAM  
 VILLAGE, AMBATHUR TALUK, THIRUVALLUR DISTRICT.  
 FOR Mrs. K. MANJULA  
 SCALE: 1:8'0" (1:100)  
 CMMDA LAY OUT APPROVED NO: P.P.D / L.O. NO: 61/86

SCHEDULE OF JOINERIES

D DOOR PANALLED TYPE	3'3" x 7'0" (1.00 x 2.14)
D1 DOOR PANALLED TYPE	2'6" x 7'0" (0.76 x 2.14)
W WINDOW	5'0" x 4'6" (1.52 x 1.37)
W1 WINDOW	3'0" x 4'6" (0.91 x 1.37)
V VENTILATOR	3'0" x 2'0" (0.91 x 0.60)

AREA STATEMENT


PLOT AREA	: 5369 SFT (498.78 M <sup>2</sup> )
PLINTH AREA (G.FLOOR)	: 2501 SFT (232.34 M <sup>2</sup> )
PLINTH AREA (F.FLOOR)	: 3481 SFT (323.38 M <sup>2</sup> )
PLINTH AREA (S.FLOOR)	: 1215 SFT (112.87 M <sup>2</sup> )
TOTAL	: 7197 SFT (668.60 M <sup>2</sup> )
CAR PARK	: 980 SFT (91.04 M <sup>2</sup> )
PLOT COVERAGE	: 64.8 %
FLOOR SPACE INDEX	: 1.34

COLOUR INDEX


PROPOSED	[Color Box]
BOUNDARY	[Color Box]
ROAD	[Color Box]

OWNER  
 LICENSED SURVEYOR  
 N.A. RANJAN NAYANANEE  
 B.Arch, A.I.A., M.C.A.  
 ARCHITECT LICENSED SURVEYOR  
 COUNCIL REG. NO. CA/70/15127  
 CORPORATION OF CHENNAI  
 REG. No. WD/D/1606/90  
 67, 2nd TRUST MAIN ROAD, CHENNAI - 28.  
 PHONE: 52101885


DRAWING PREPARED BY  
**NOORI PLANNERS**  
 No.5, Mount Poonamallee Road,  
 Jaya Nagar, Porur, Chennai-1600 116.  
 Phone: 476 9405

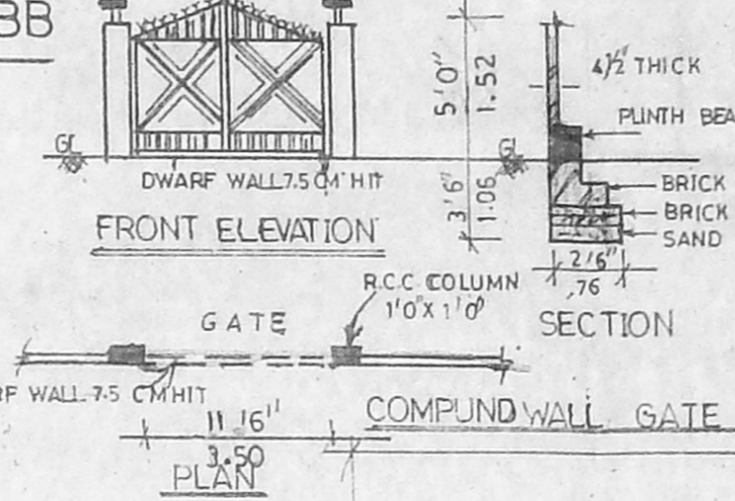


COMPUND WALL GATE DETAILS

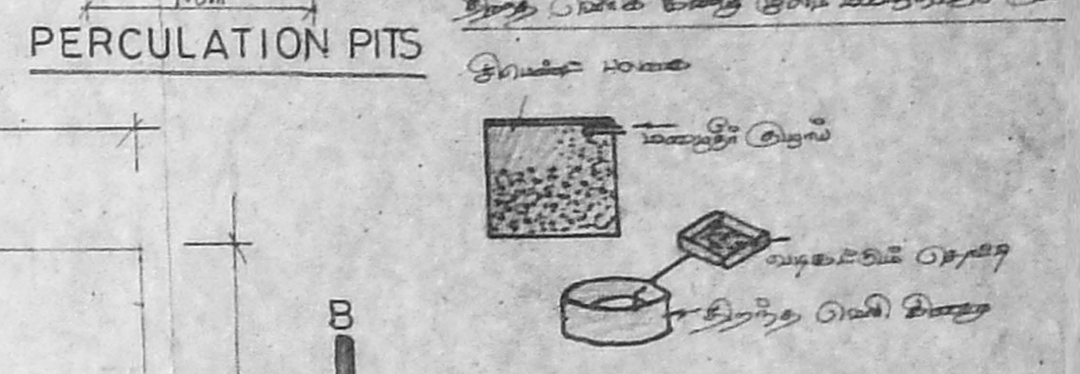


PERCUSSION PITS

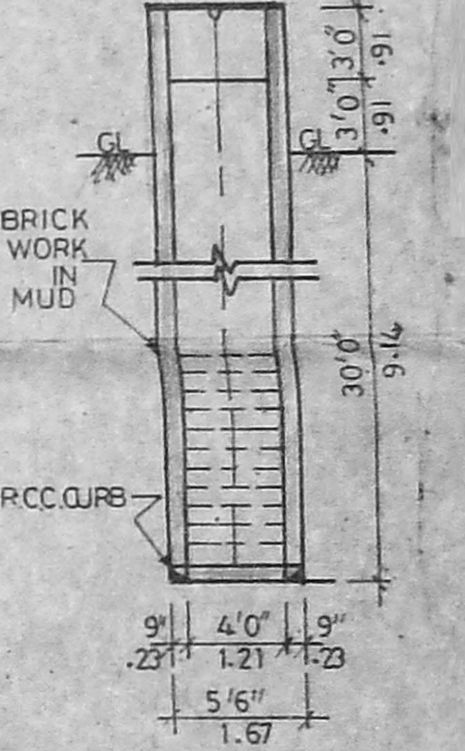


WELL DETAILS

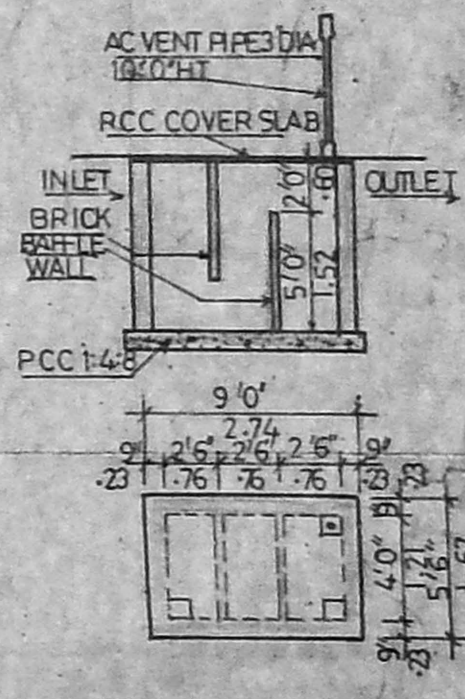

SEPTIC TANK DETAILS

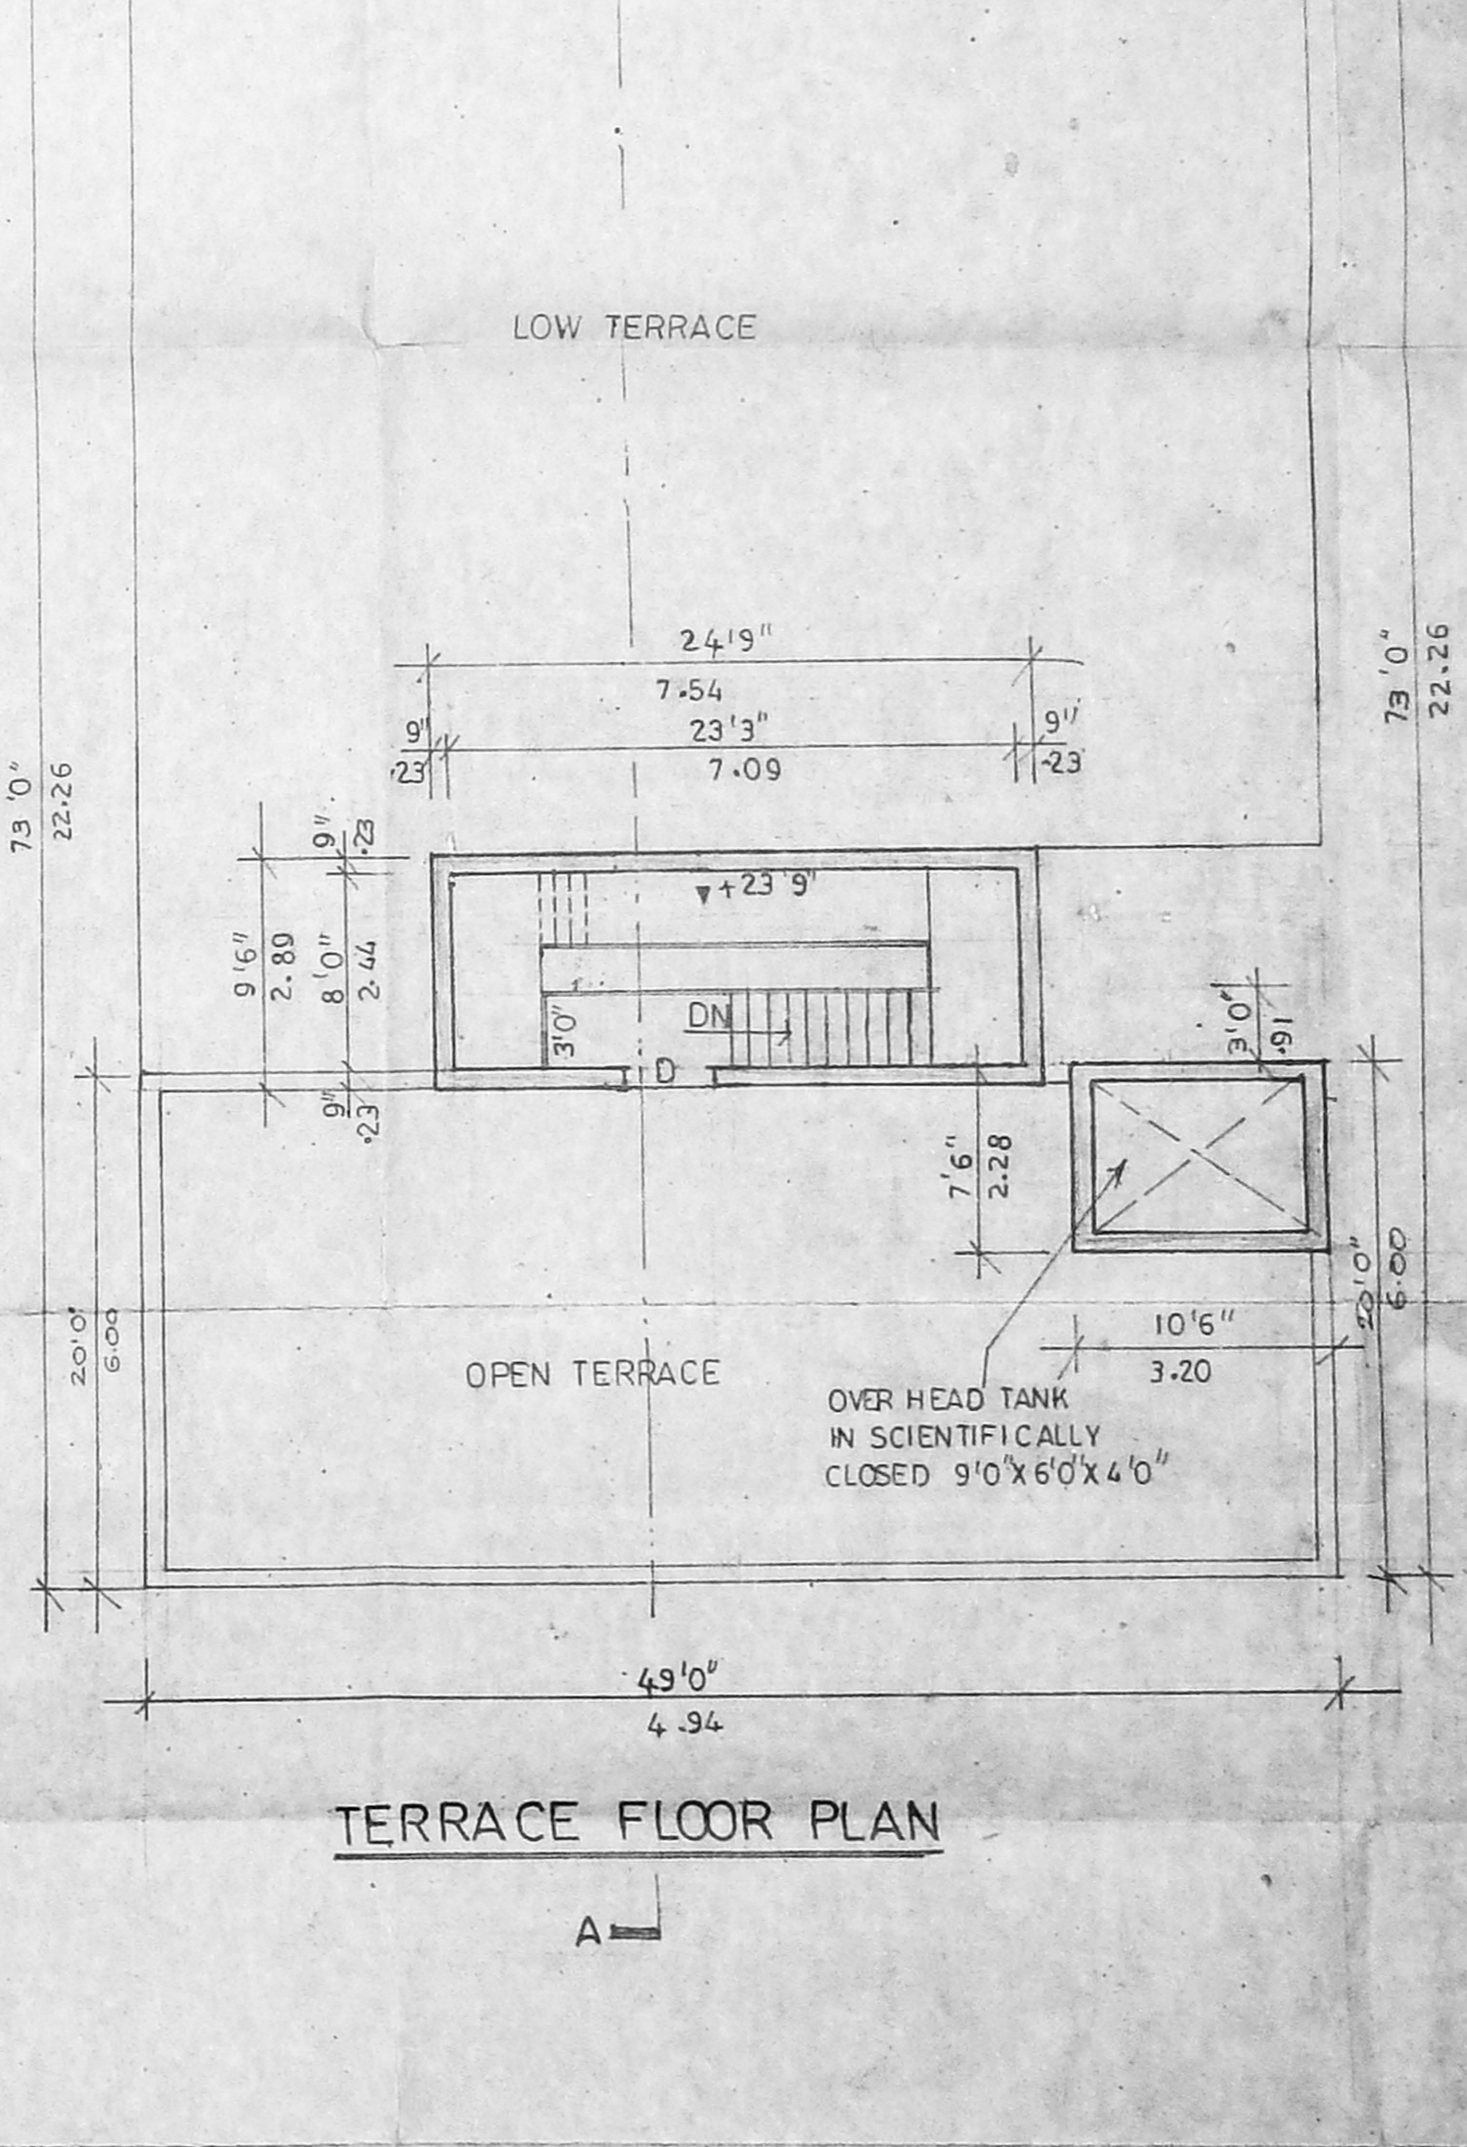

TERRACE FLOOR PLAN

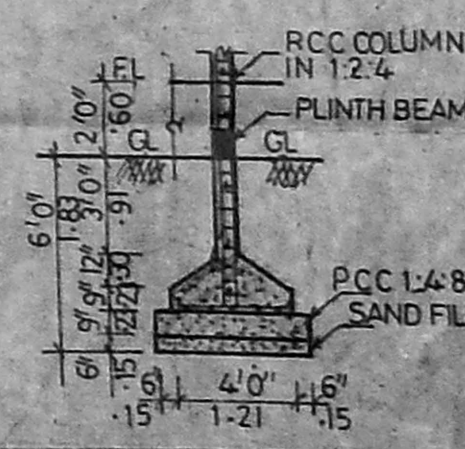

FOUNDATION DETAIL