


front elevation


OFFICE COPY

APPROVED  
 SUBJECT TO THE CONDITIONS IN THIS OFFICE LETTER  
 No. 11/2556/2004 Date: 29-9-2004  
 FOR MEMBER SECRETARY  
 CHENNAI METROPOLITAN  
 DEVELOPMENT AUTHORITY  
 CHENNAI - 600 005.

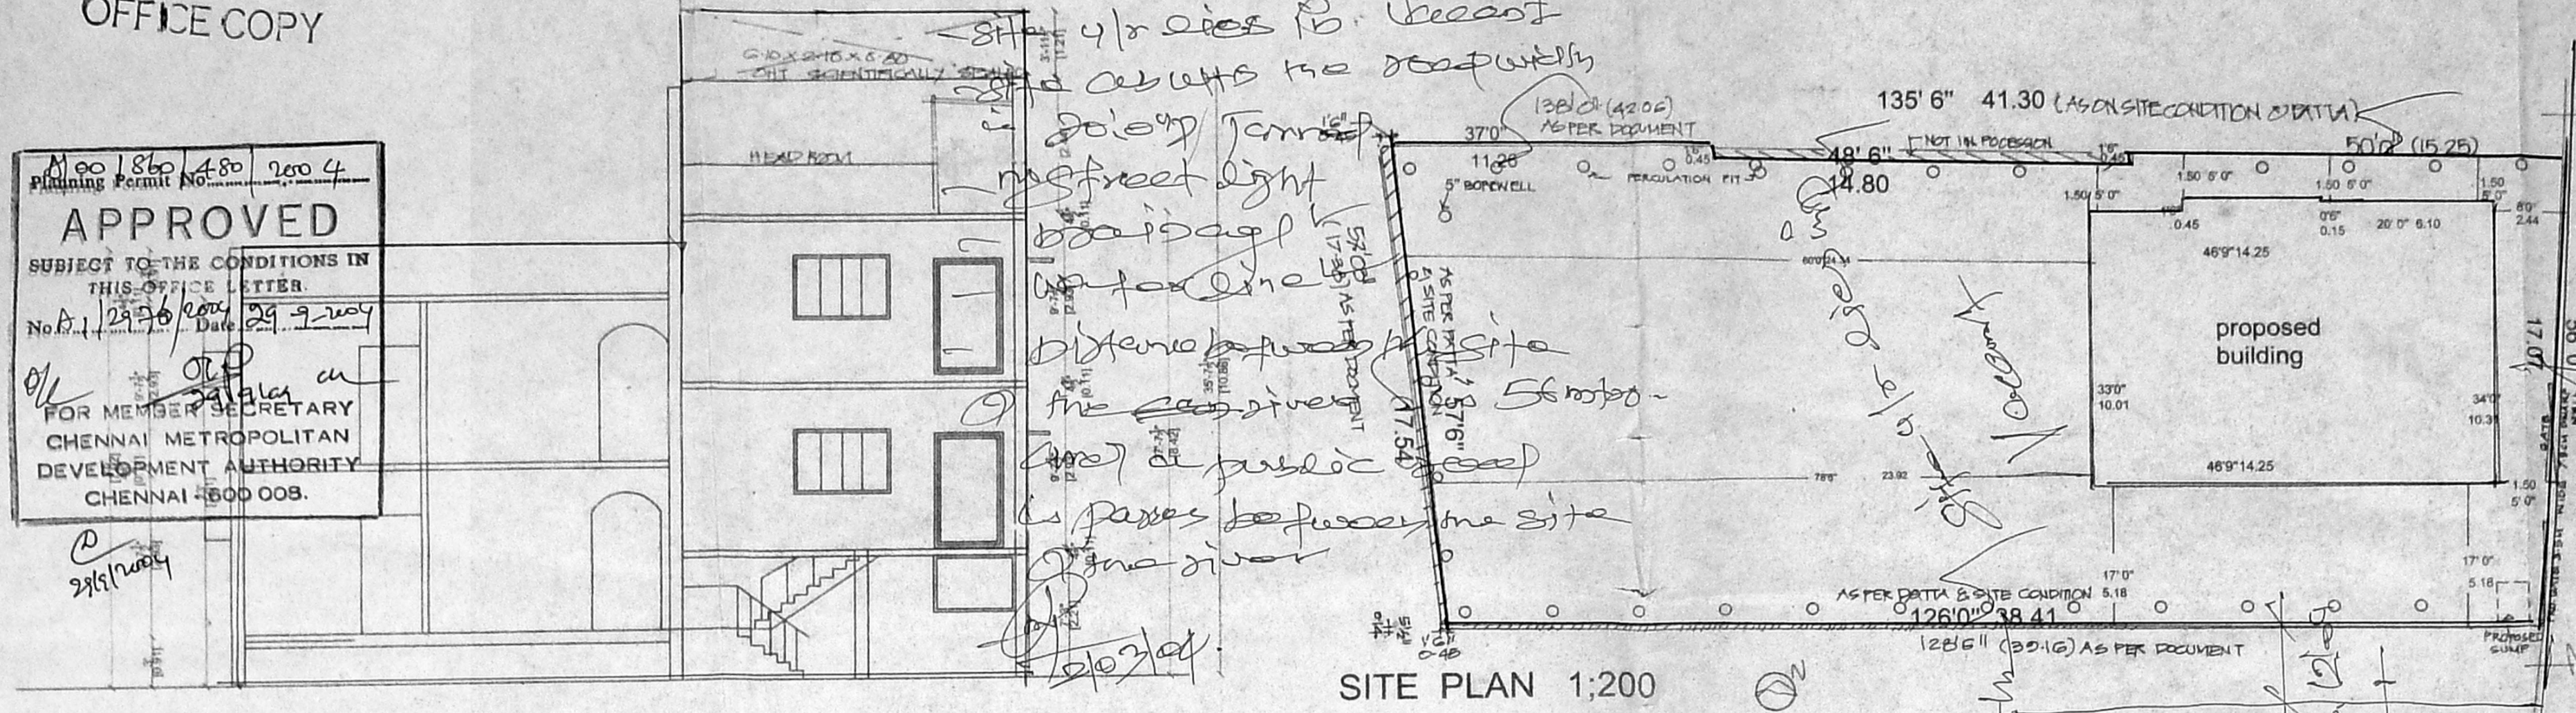


SITE PLAN 1:200


CMDA "A" CHANNEL  
 C. No. A/2926/2004  
 Serating P. A. I.  
 A.P. D.P.

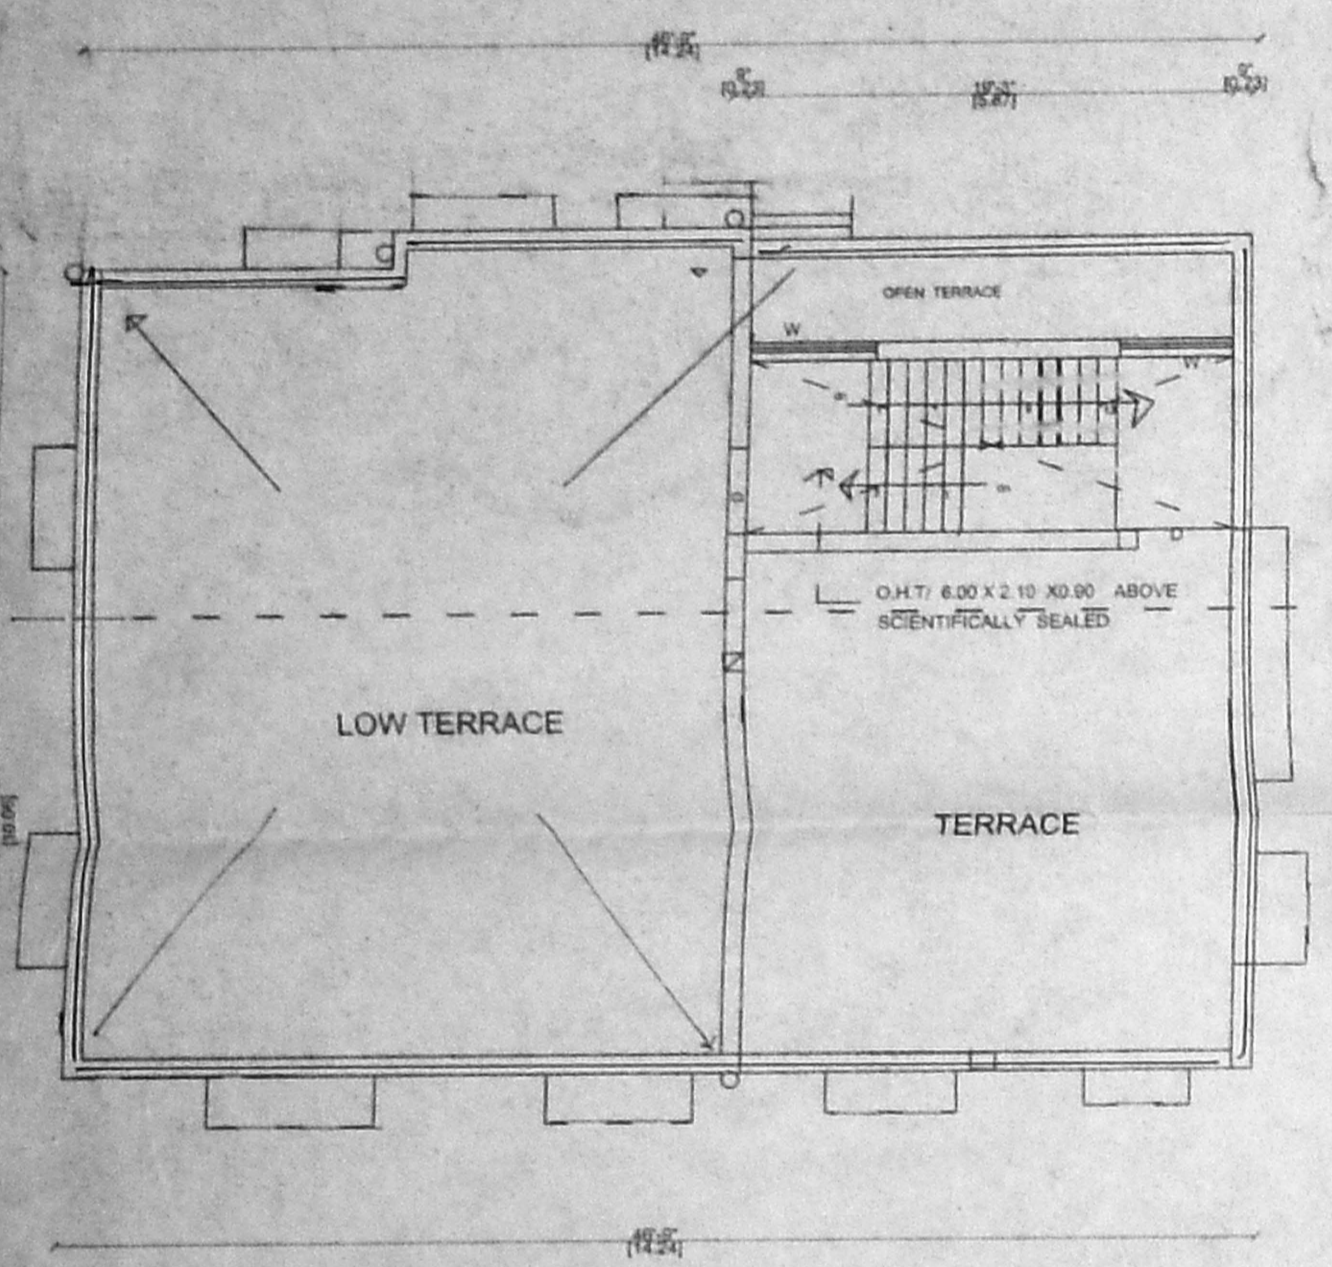


TERRACE FLOOR PLAN

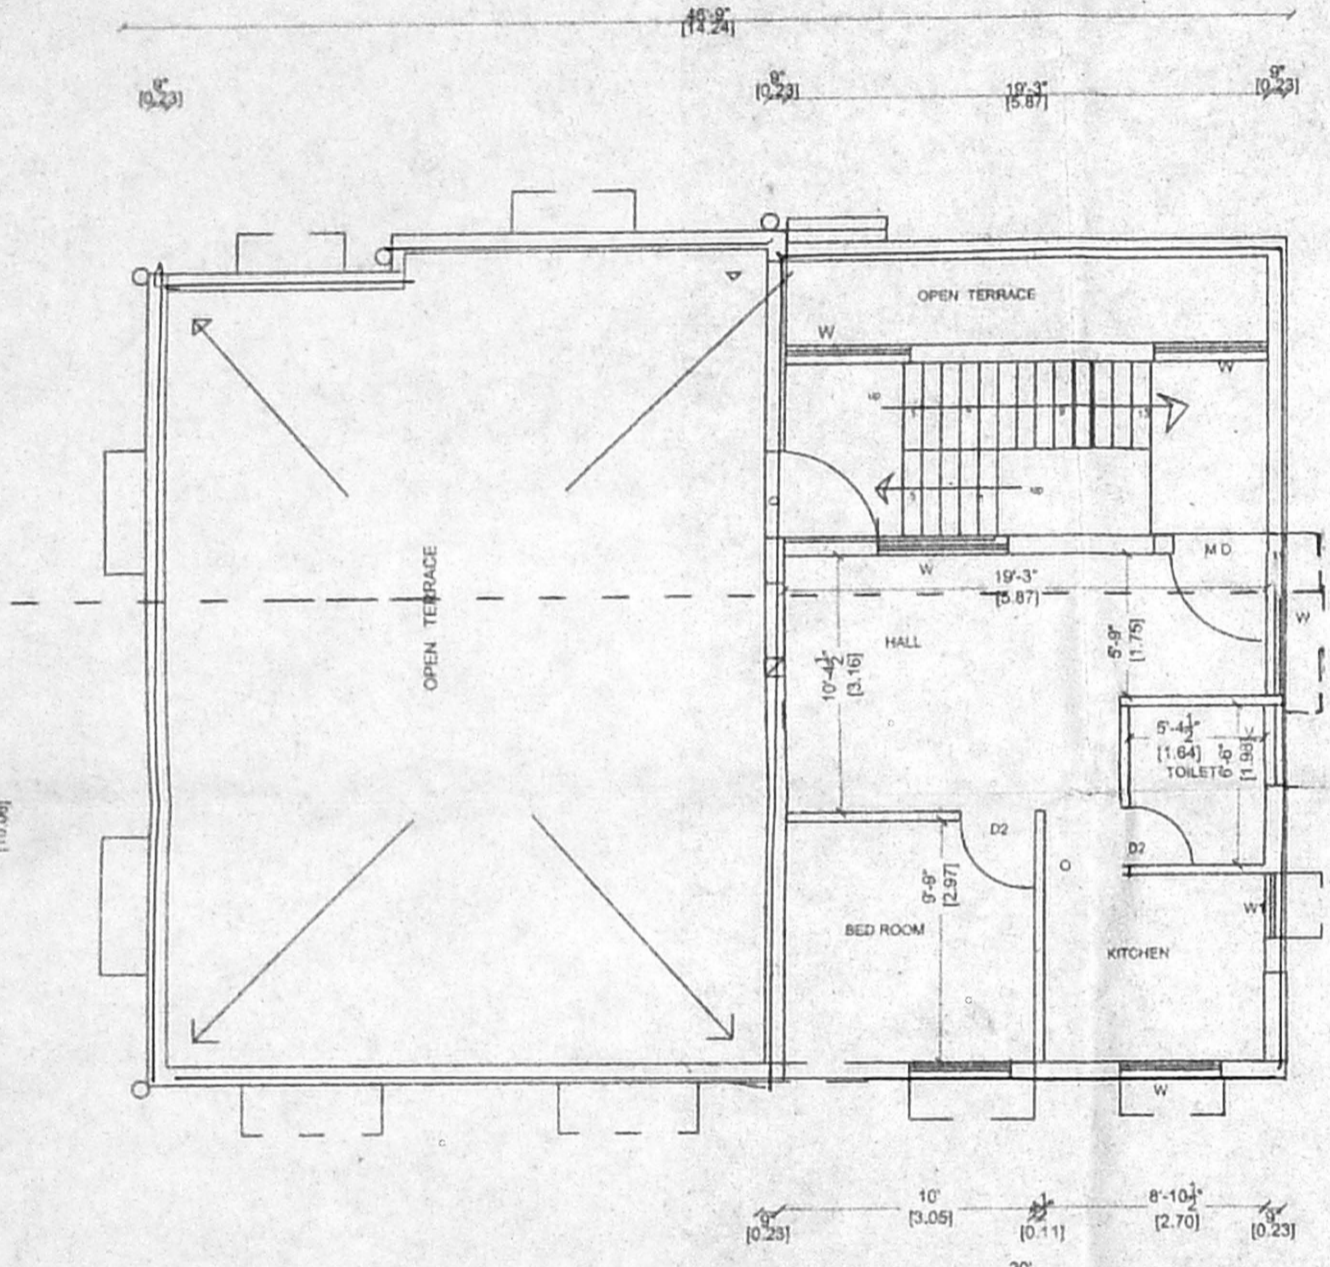


PROPOSED SECOND FLOOR PLAN PART

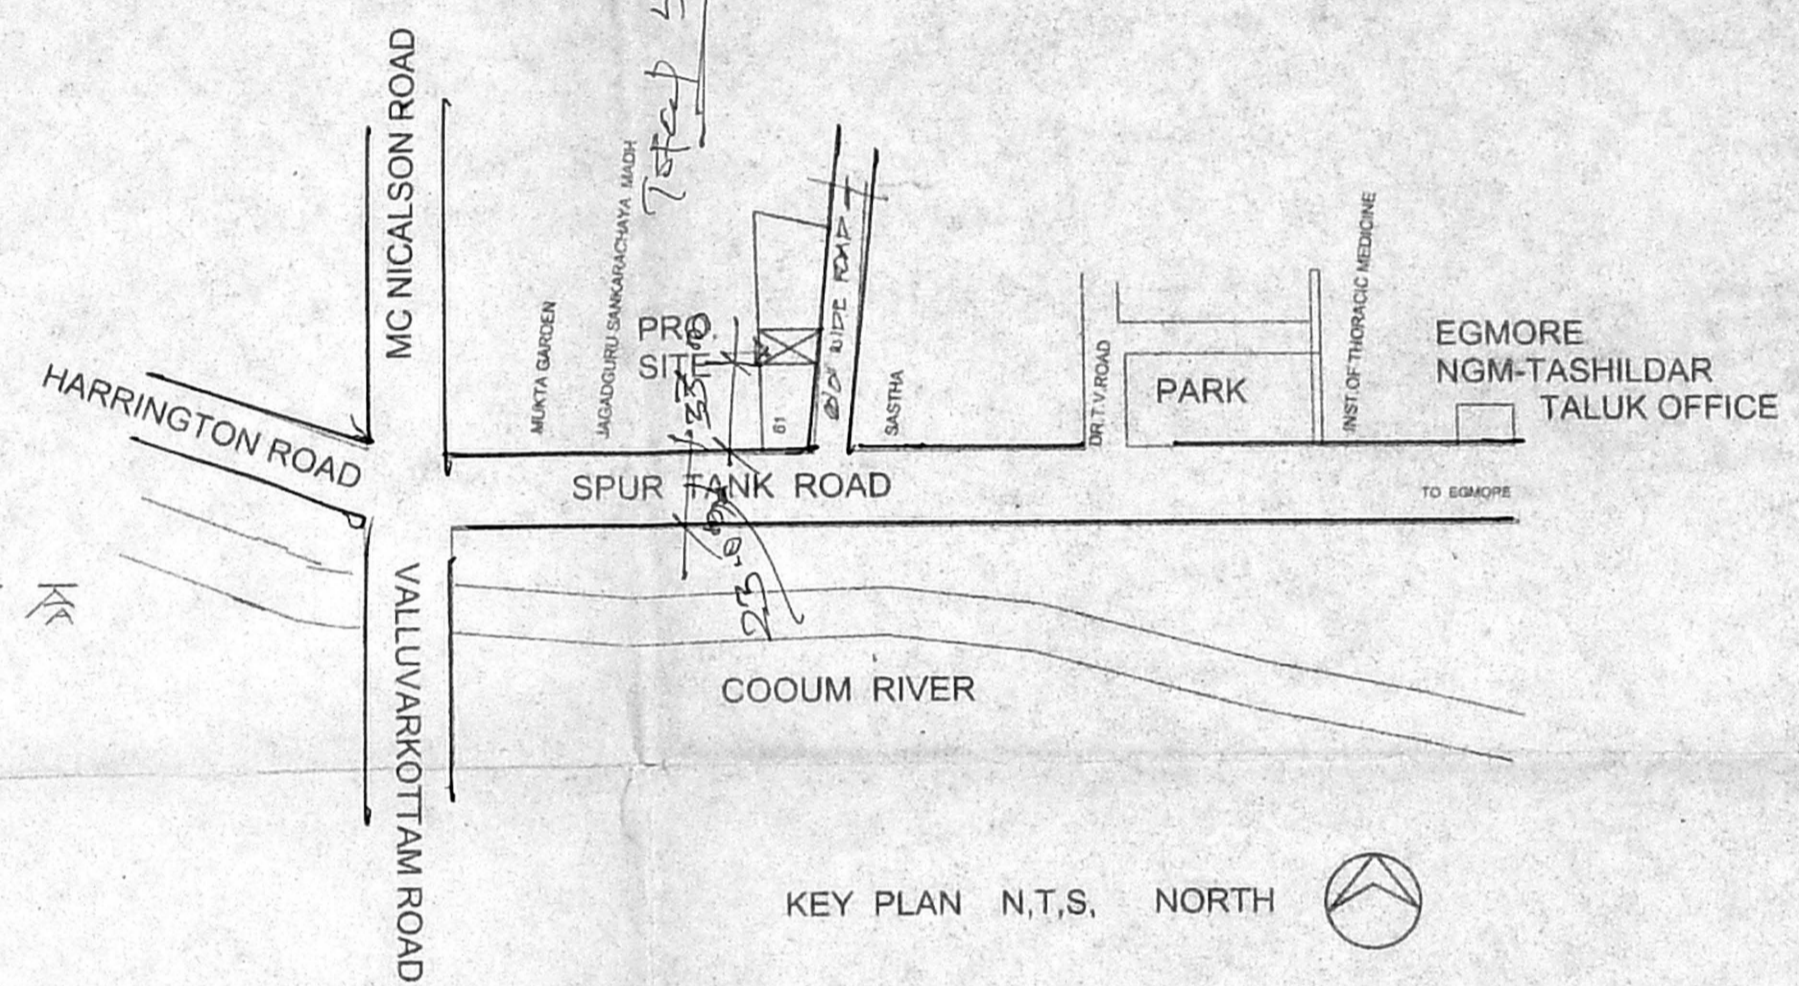


KEY PLAN N.T.S. NORTH

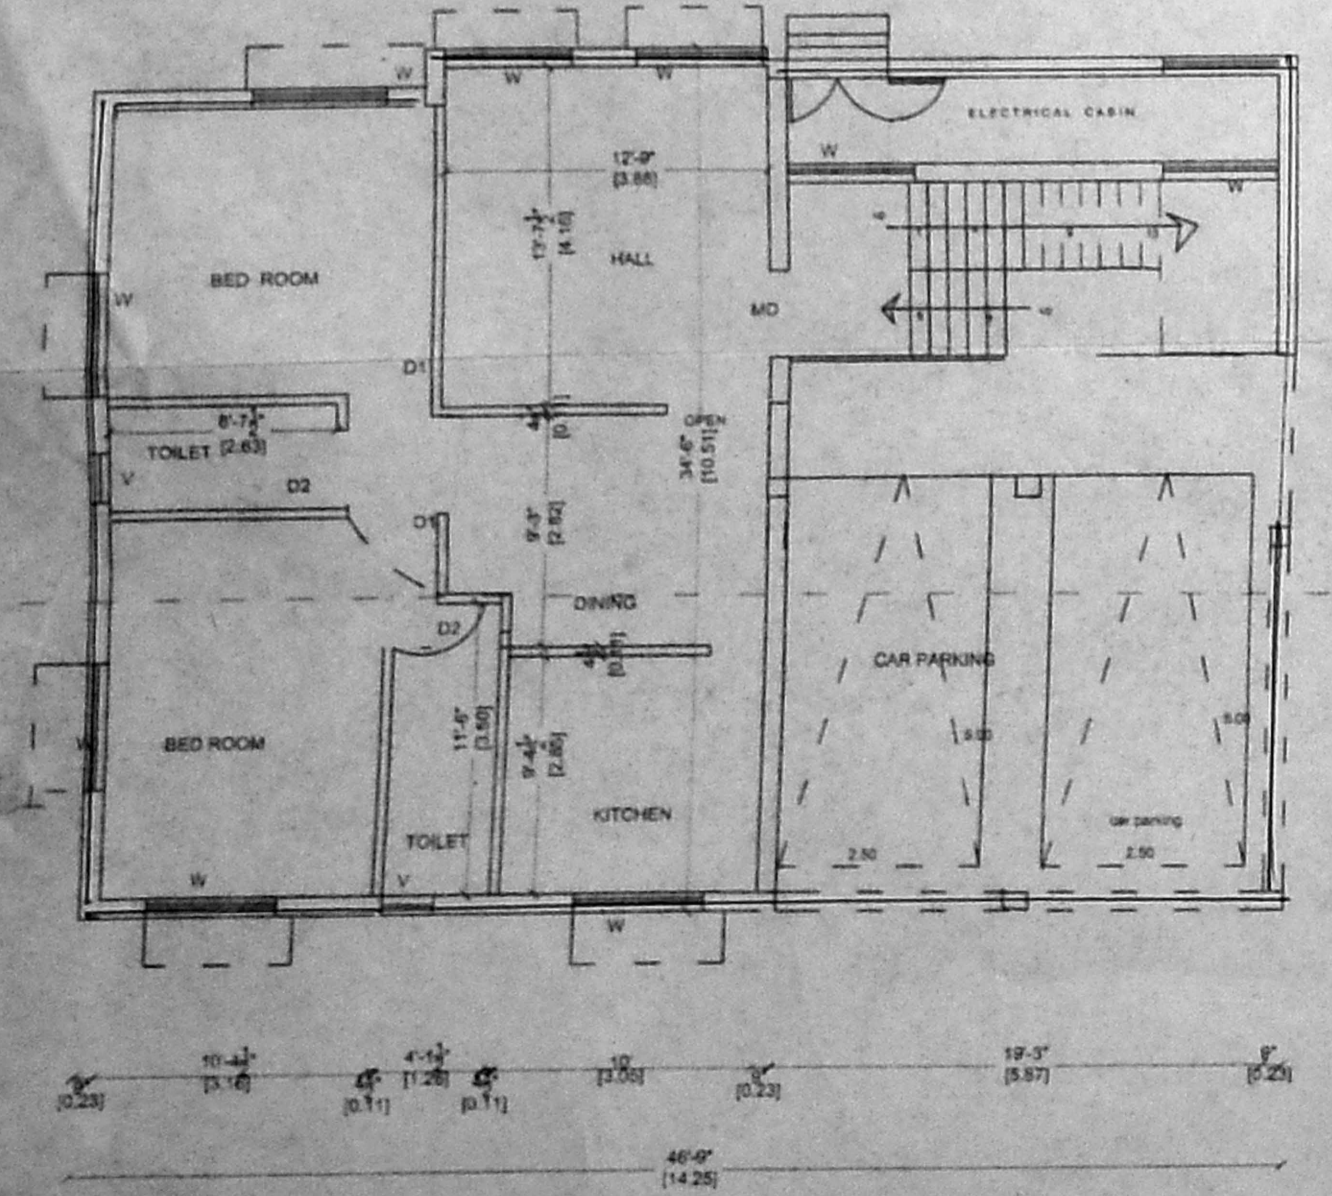


STILT CUM PROPOSED GROUND FLOOR PLAN

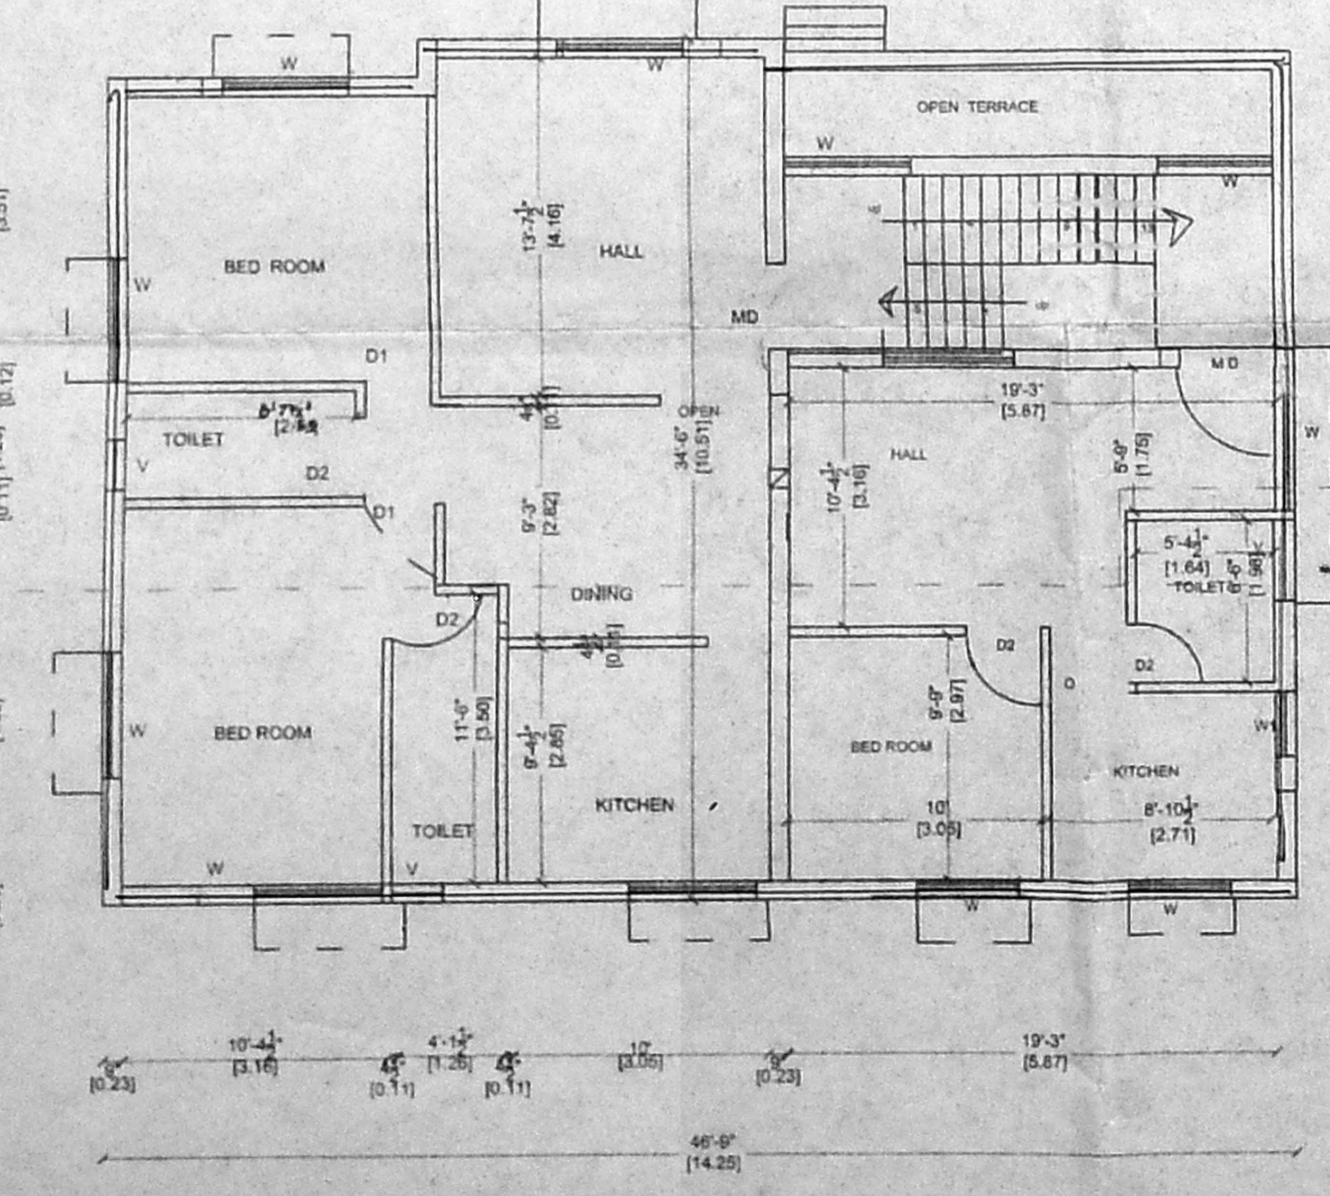


PROPOSED FIRST FLOOR PLAN

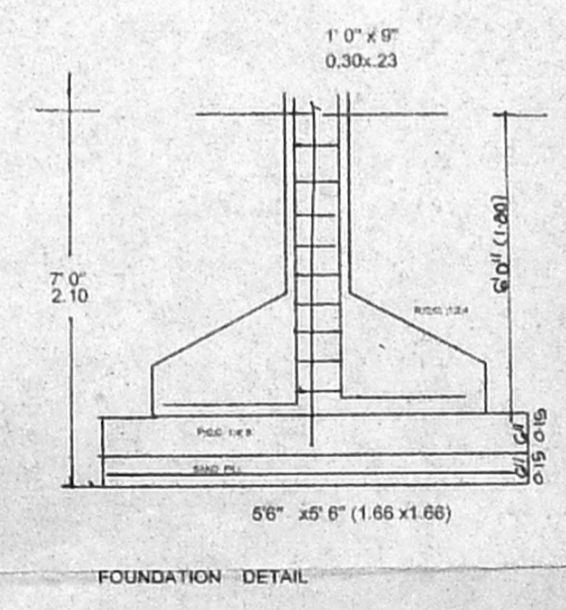


FOUNDATION DETAIL

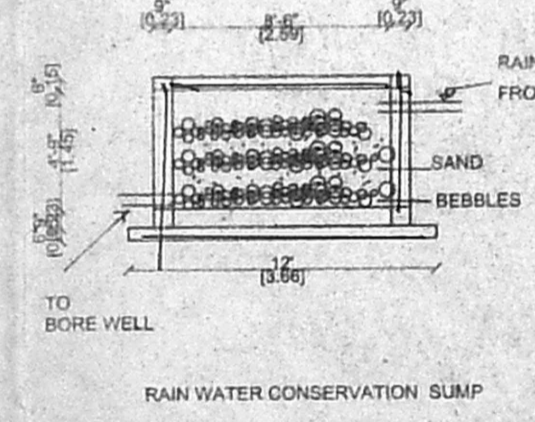


RAIN WATER CONSERVATION SUMP

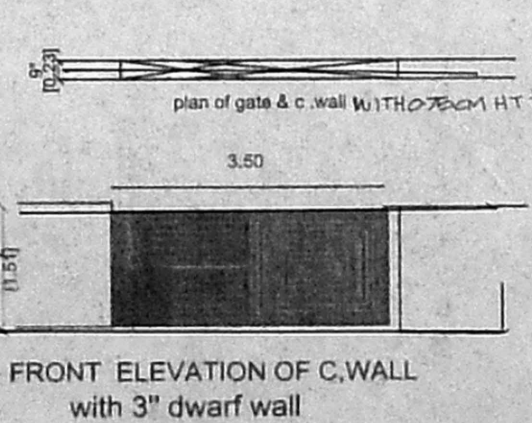


FRONT ELEVATION OF C.WALL with 3' dwarf wall

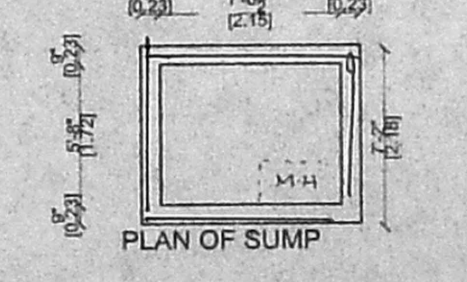

PLAN OF SUMP

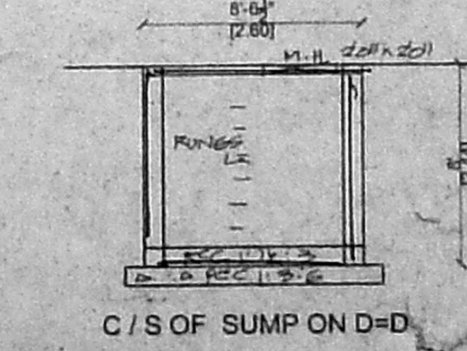

C/S OF SUMP ON D-D

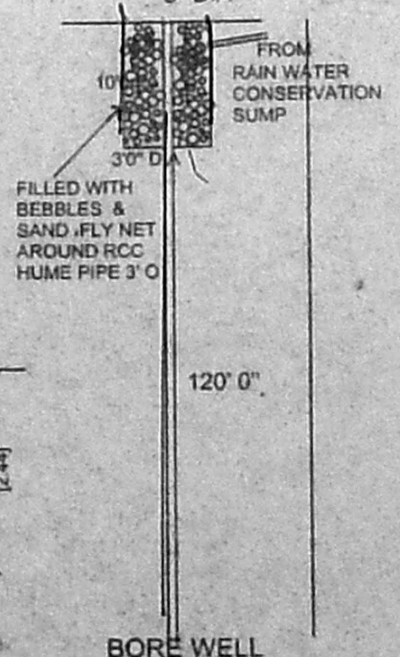

BORE WELL

SPECIFICATION

RCC: 124 ROOF SLAB, LINTELS, BEAMS, FLOORS  
 PCC: 148 FLOOR SUB BASE FOOTING CONCRETE BRICK WALL IN CM 1:4 OVER PLASTERING IN CM 1:4  
 MOSAIC FLOORING, H.P. TILES OVER TERRACE, 1ST CLASS JOINERIES, COLOUR WASHING

JOINERIES DETAILS		SCALE 1:100 / 1" = 8' 0"	
D	DOOR	4' 0" X 7' 0"	1.20 X 2.10
D1	DOOR	3' 6" X 7' 0"	1.05 X 2.10
D2	DOOR	2' 6" X 7' 0"	0.75 X 2.10
W	WINDOW	5' 0" X 4' 6"	1.51 X 1.35
W1	WINDOW	4' 0" X 4' 6"	1.21 X 1.35
V	VENTILATOR	2' 6" X 1' 6"	0.81 X 0.46

AREA STATEMENT	SQ M	SQ FT	COVERAGE
GROUND / PLOT EXTENT	682.55	7347	20.15 %
PROPOSED GROUND FLOOR	147.01	1582	F.S.1
PROPOSED FIRST FLOOR	139.11	1497	0.42
PROPOSED SECOND FLOOR	57.61	620	
TOTAL FLOOR	343.7	3699	

PROPOSED CONSTRUCTION OF RESIDENTIAL BUILDING  
 AT R.S. NO. T.S. NO. OF BLOCK NO. DOOR NO.  
 EGMORE - NUNGAMBAKKAM REVENUE TALUK  
 SPUR TANK ROAD CHETPET CHENNAI 600 031

S. ATHANAMAN, B.E.  
 CHARTERED ENGINEER  
 Class-1, Licensed Surveyor - No.192  
 Corporation of Chennai  
 5, Mathuram Street, T. Nagar,  
 Chennai - 17, Mobile: 98410-71245

OWNERS SIGNATURE LICENSED SURVEYORS SIGNATURE