




FRONT ELEVATION

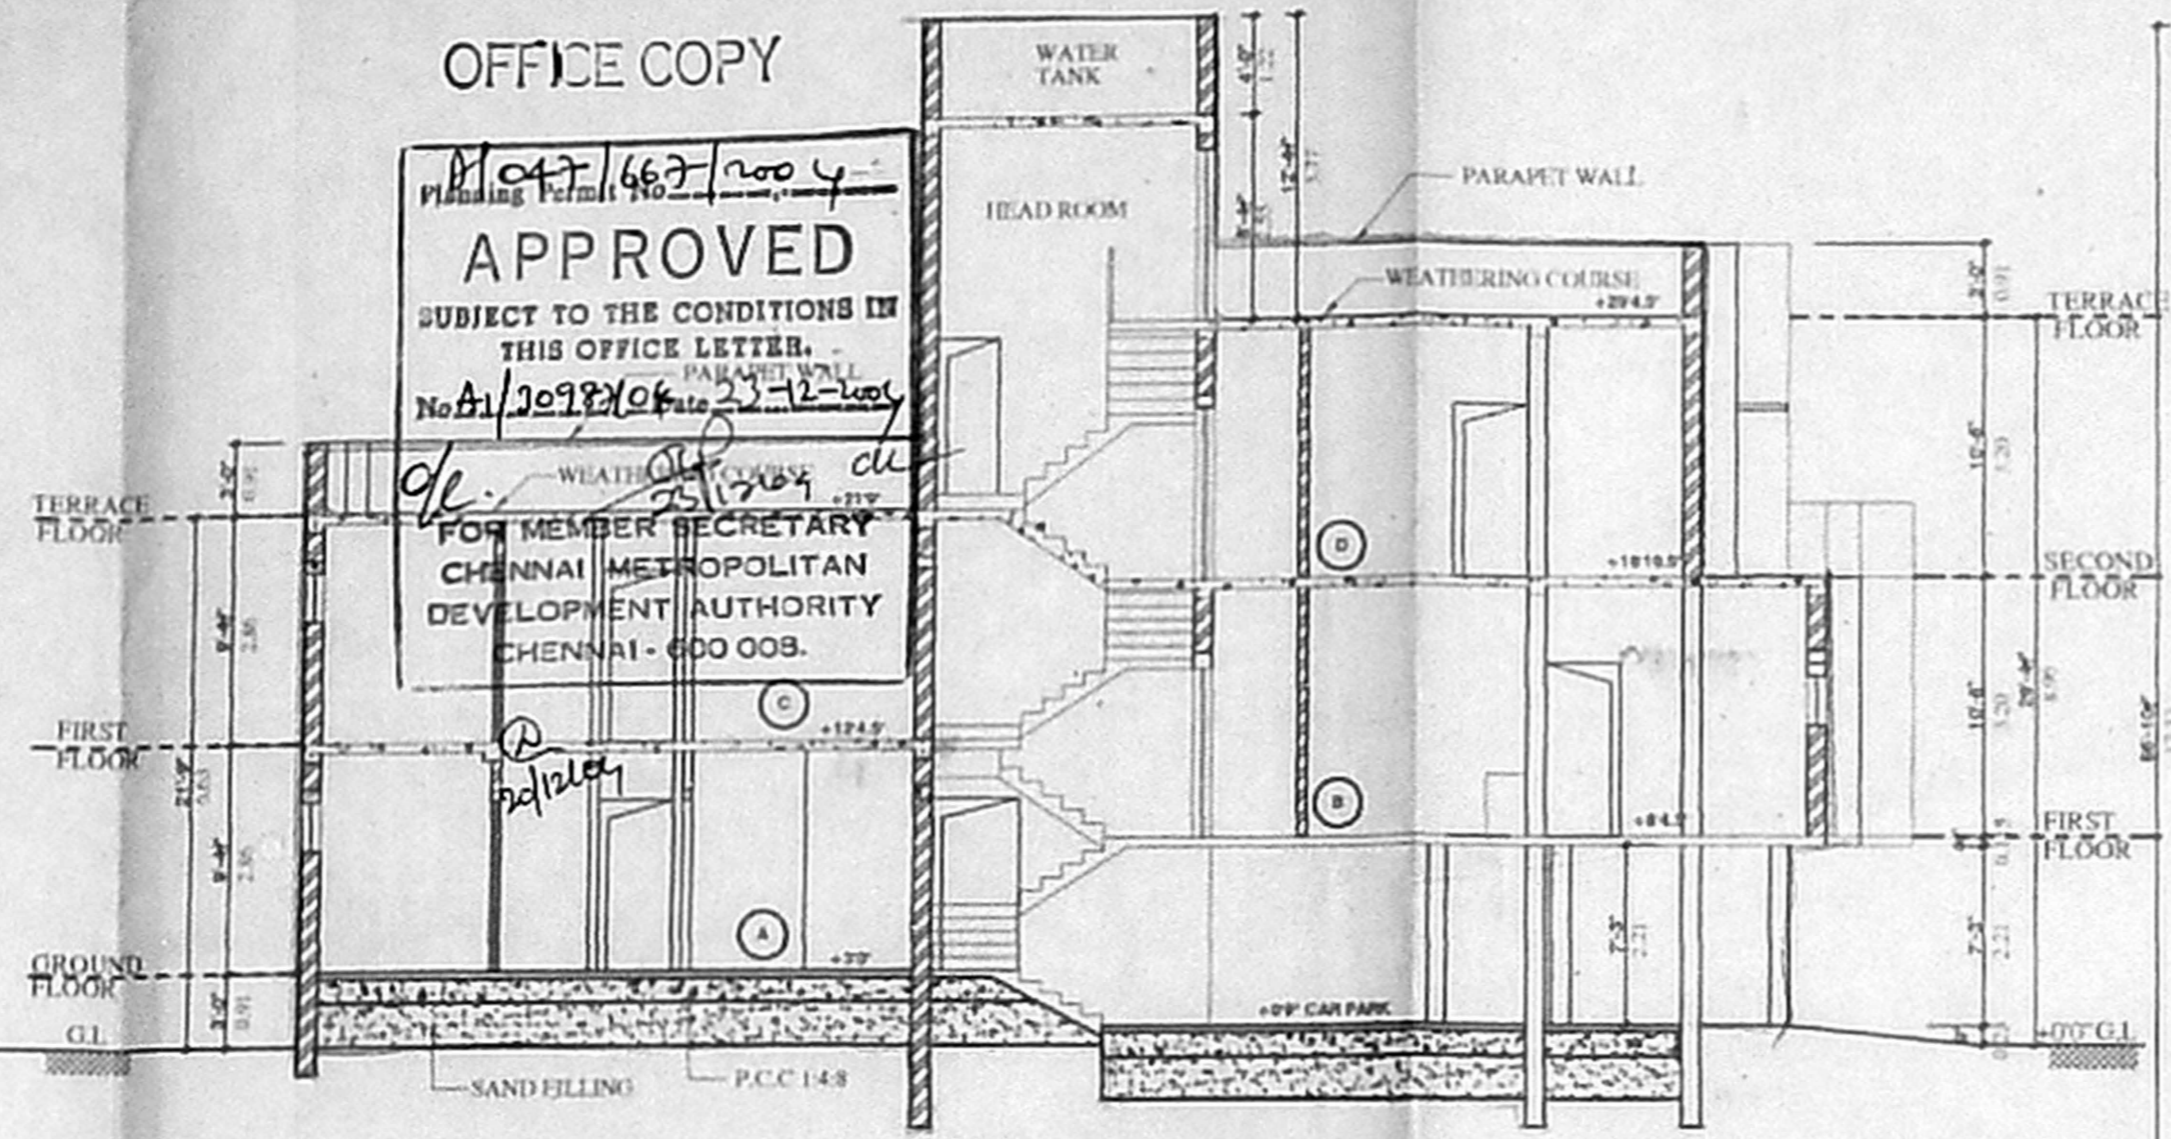


SECTION 'AA'

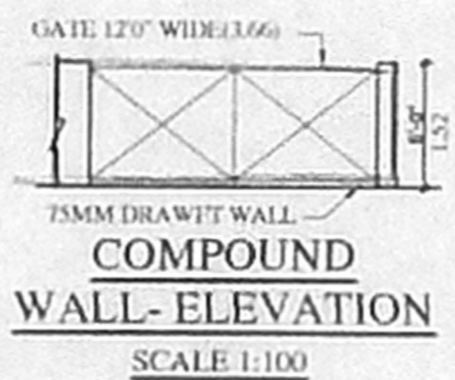


COMPOUND WALL - ELEVATION  
SCALE 1:100

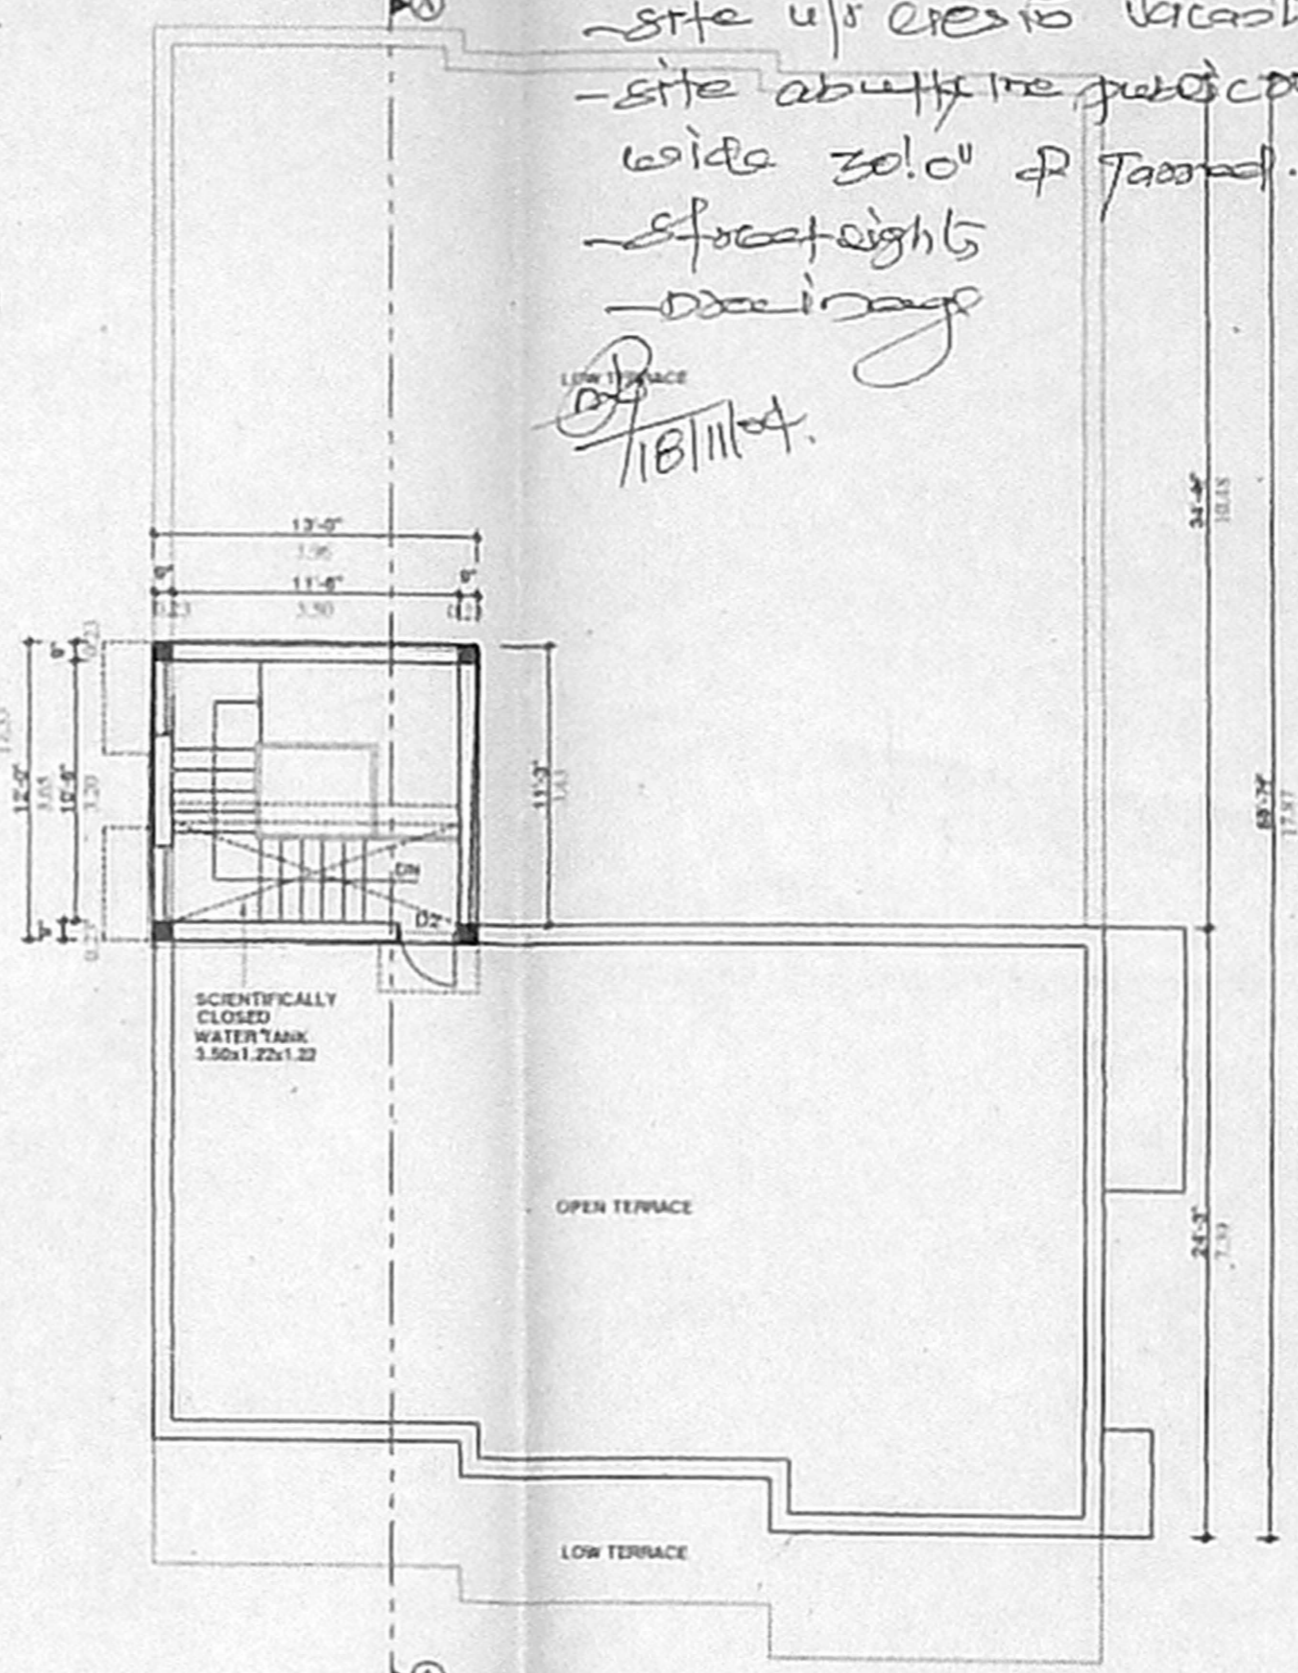


TERRACE FLOOR PLAN (PART)

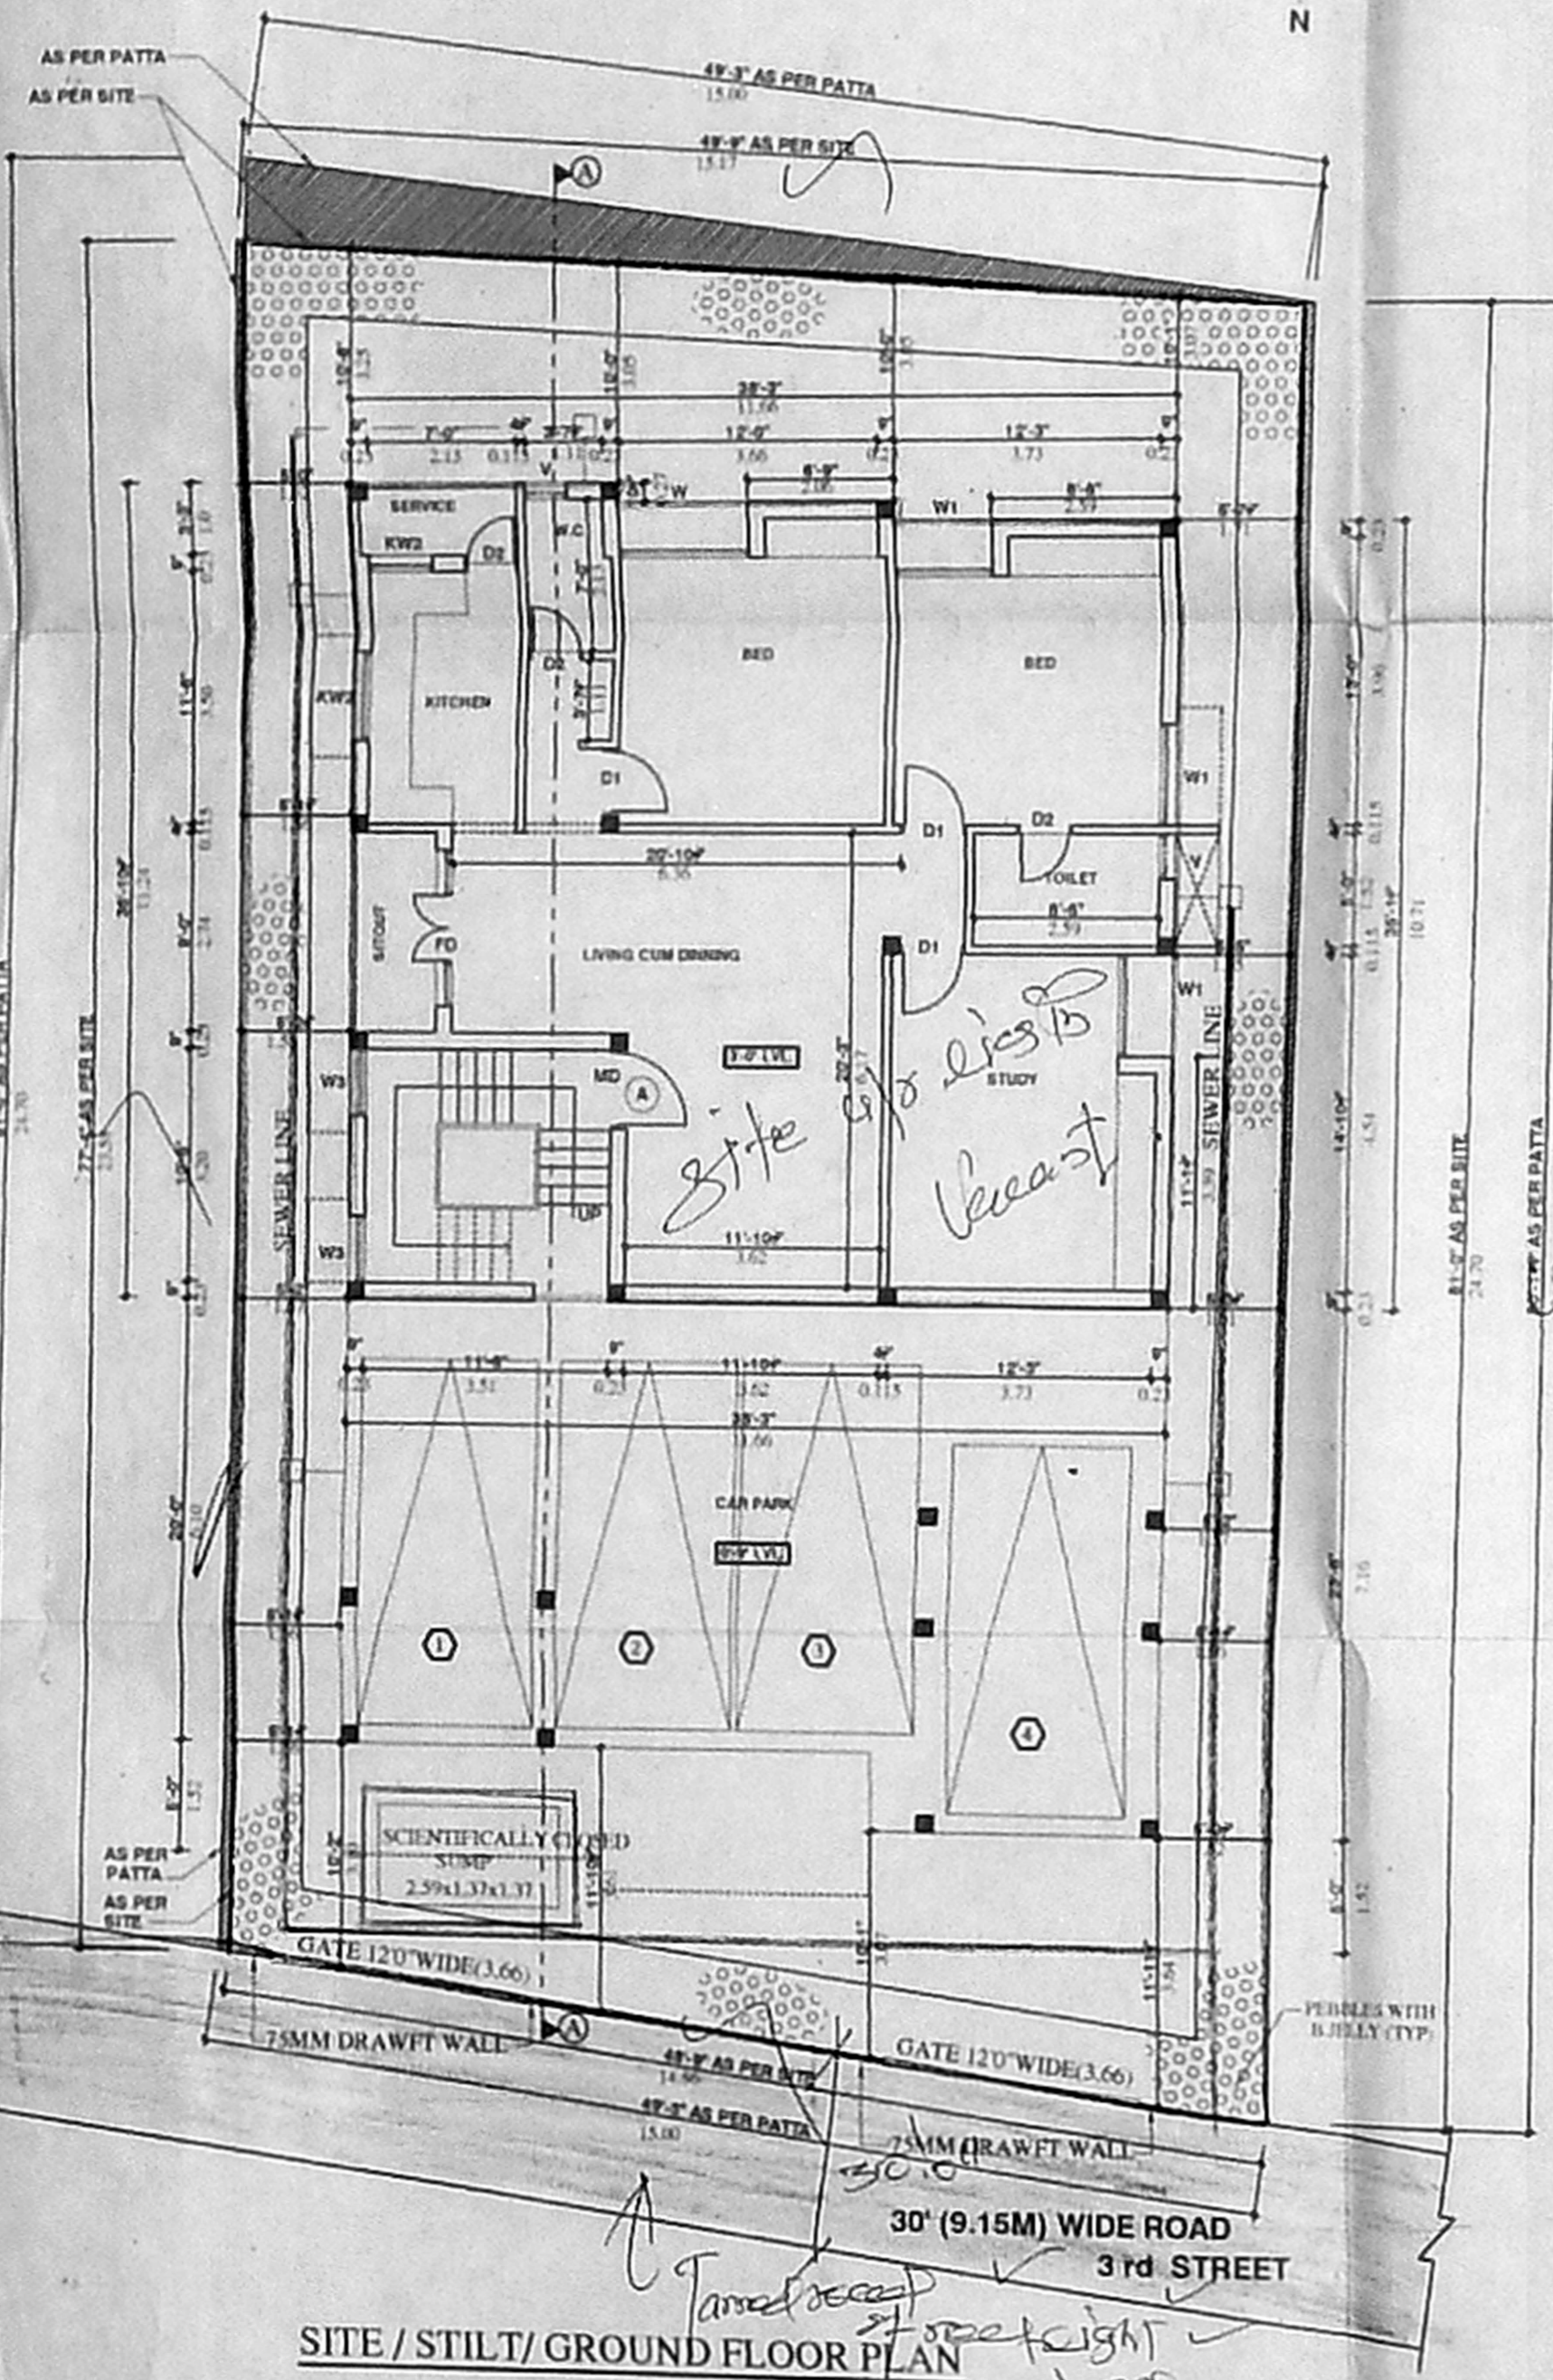


SITE / STILT / GROUND FLOOR PLAN

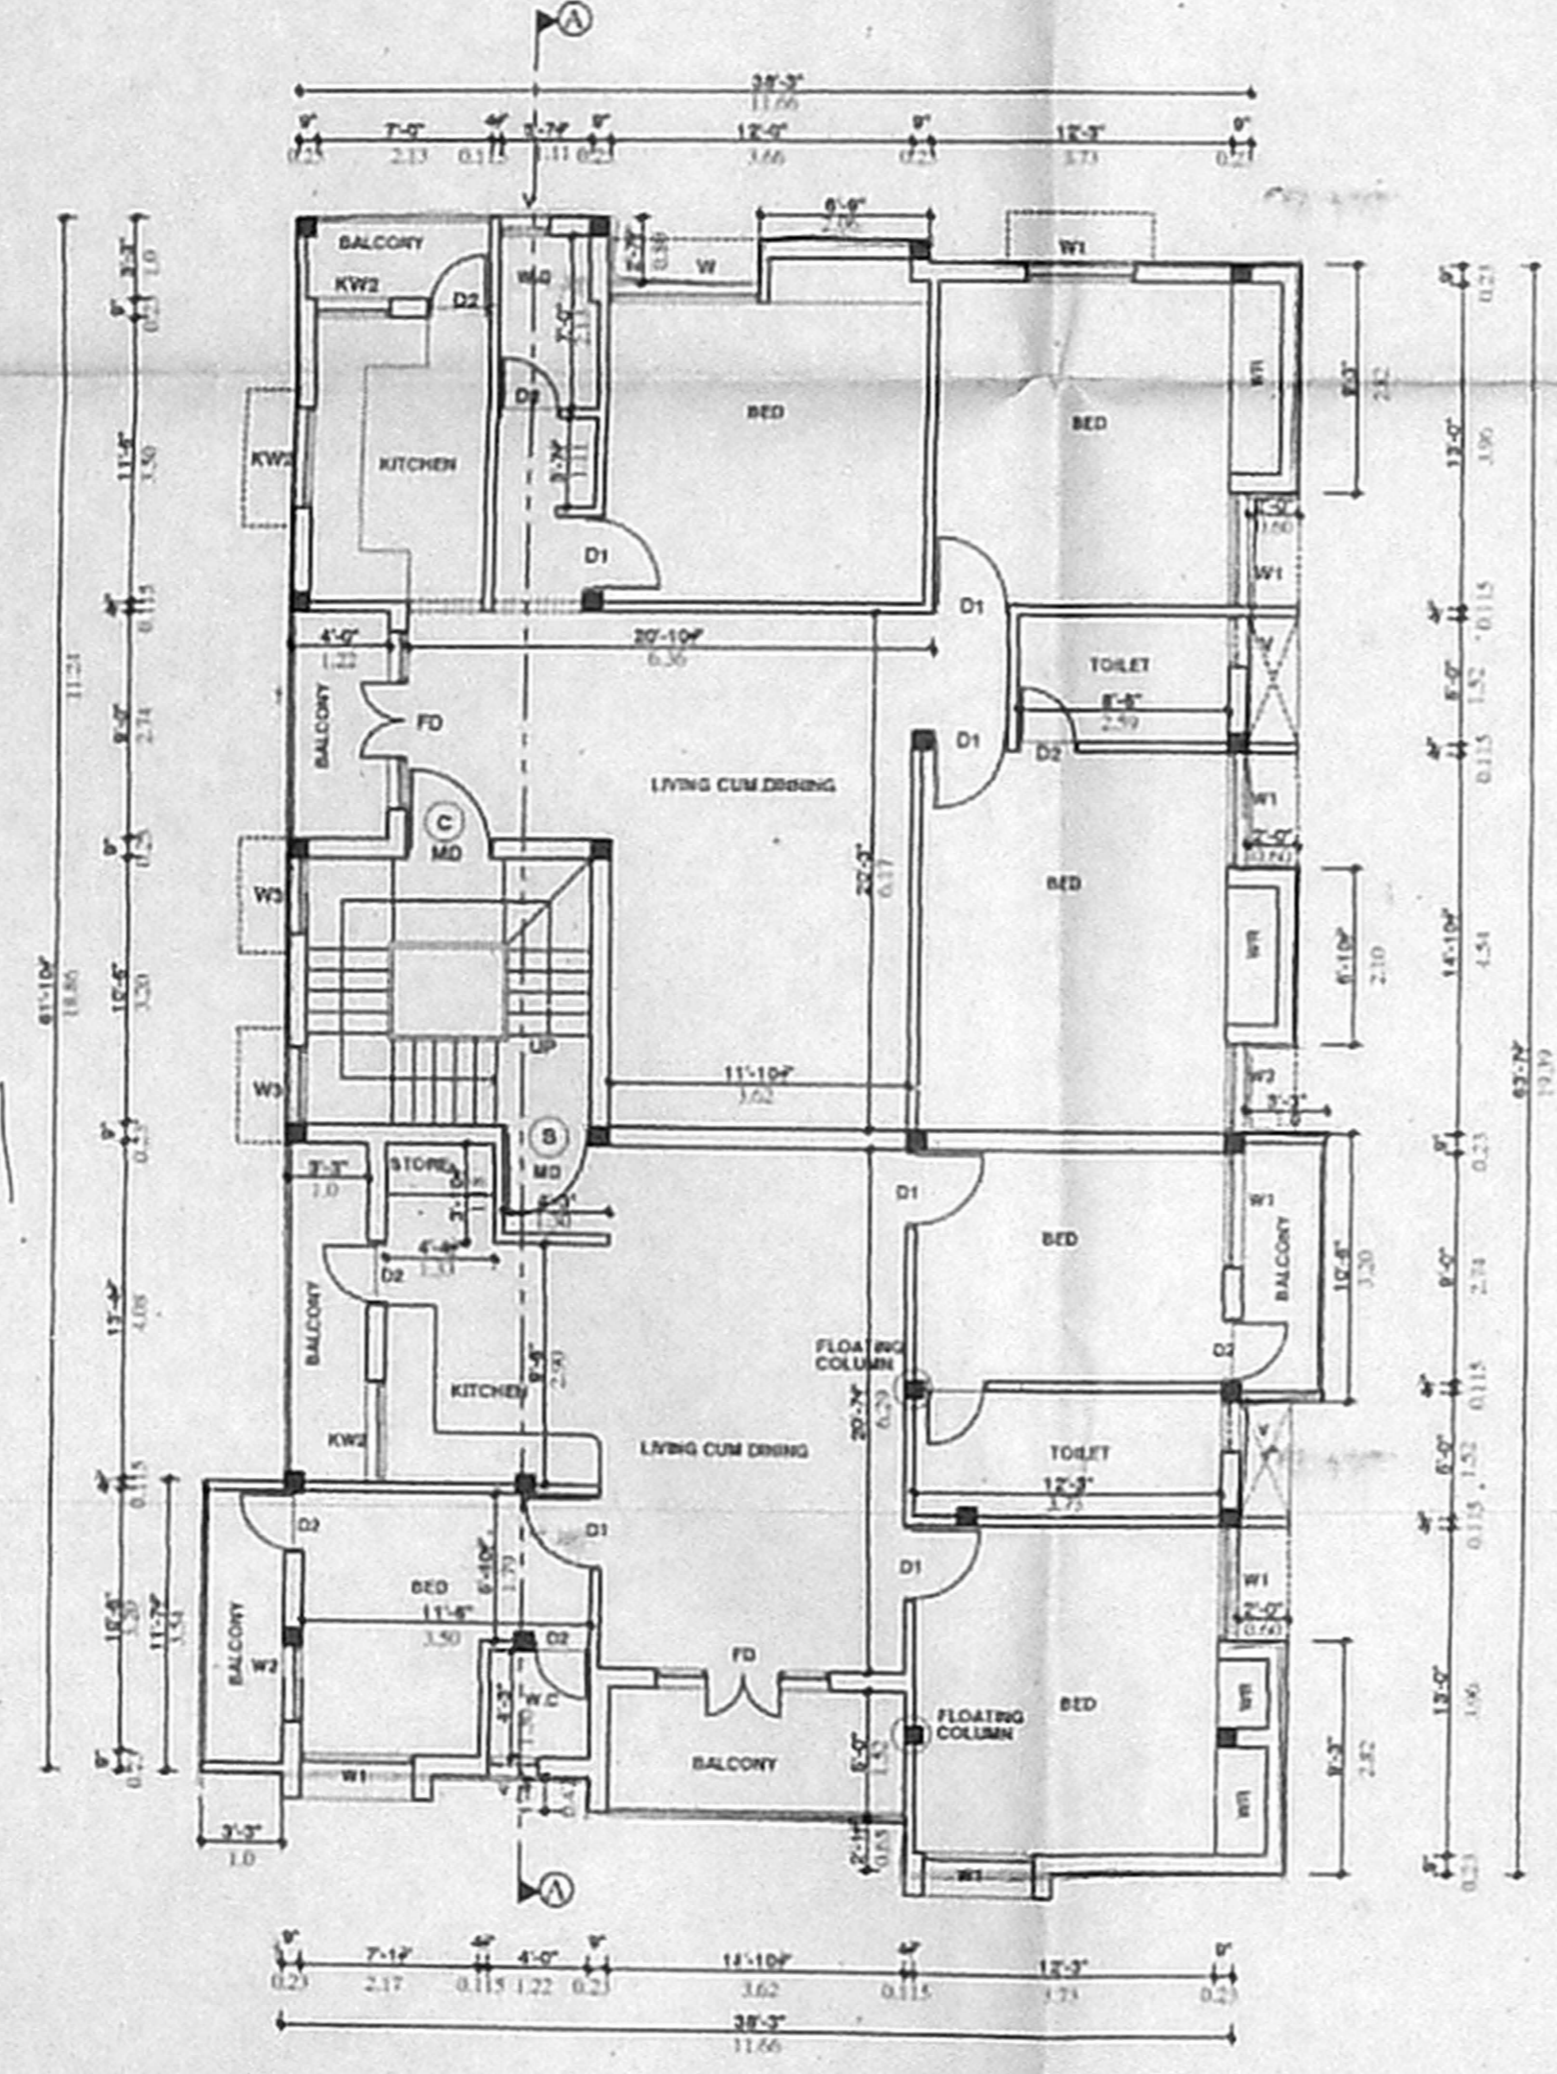


FIRST FLOOR PLAN

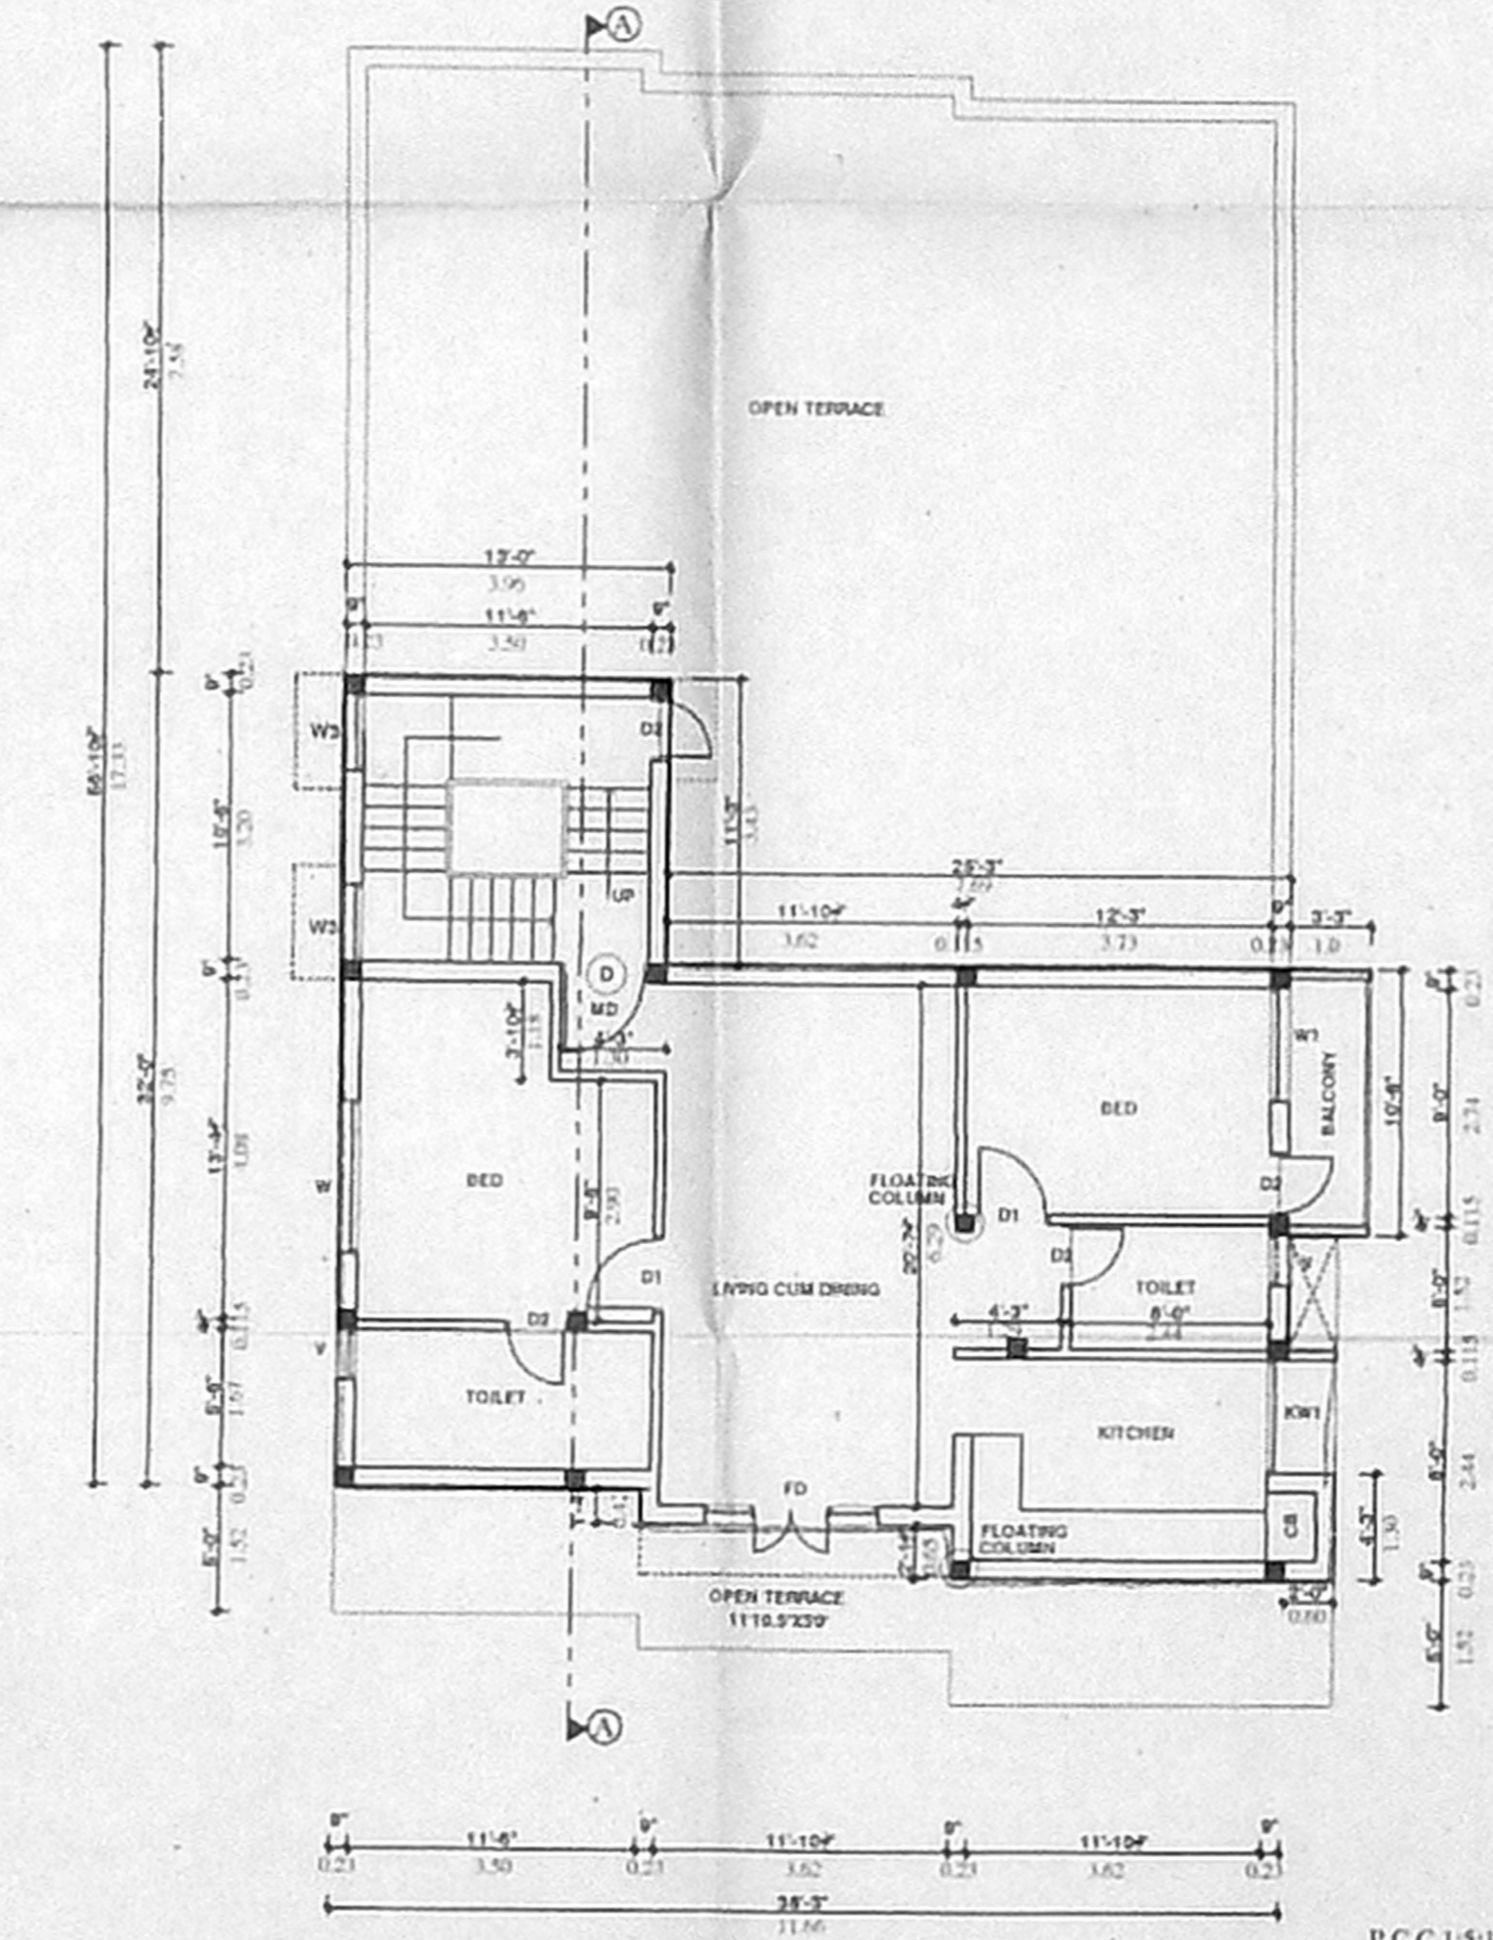


SECOND FLOOR PLAN (PART)

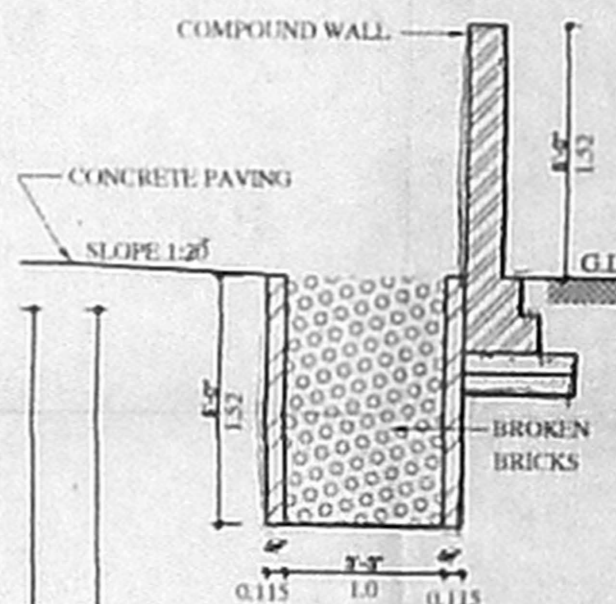


PLAN OF SUMP  
SCALE 1:50

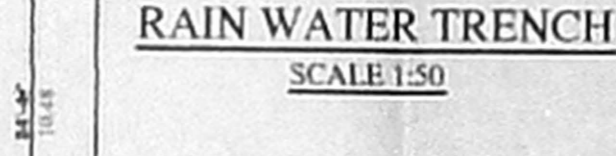

RAIN WATER TRENCH  
SCALE 1:50

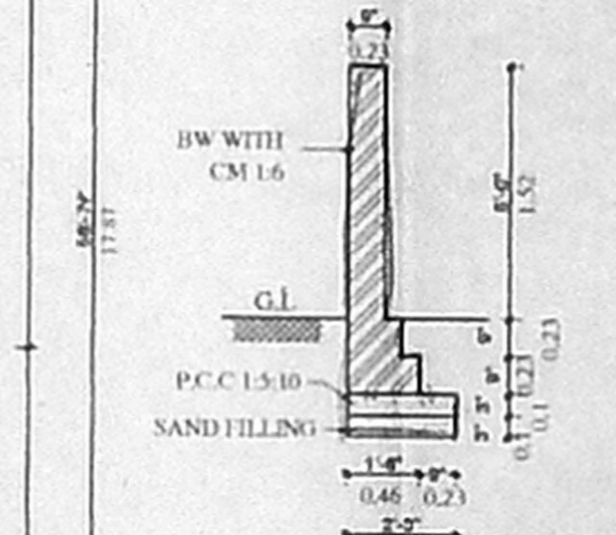


SECTION OF COMPOUND WALL  
SCALE 1:50

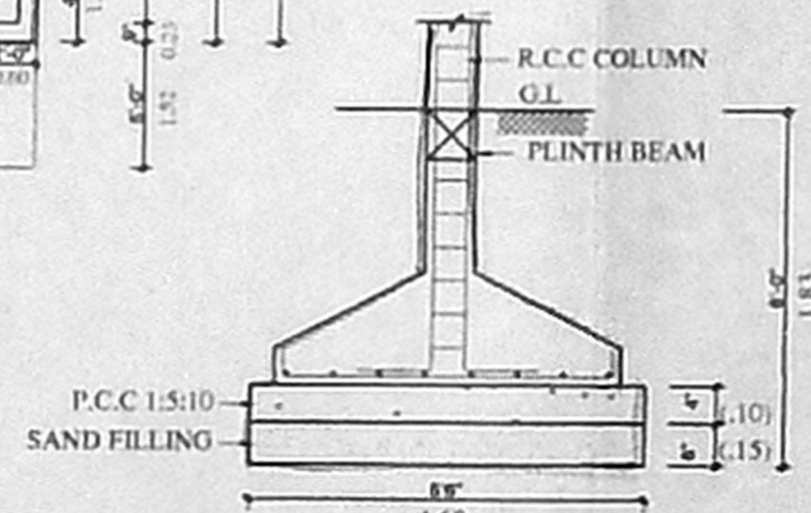

TYPICAL FOUNDATION DETAILS  
SCALE 1:50

Inspection plan

- site was inspected on 18-11-2004  
- site up to crest  
- site about 30' from road  
- spot heights  
- drainage  
18/11/04

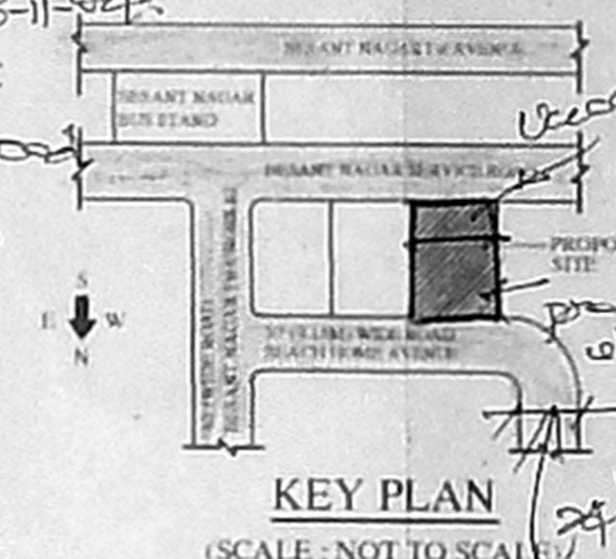

KEY PLAN  
SCALE - NOT TO SCALE

JOINERY DETAILS		
NAME	DESCRIPTION	SIZE
MD	MAIN DOOR	1.07 x 2.10
D	DOOR	0.91 x 2.10
CMDA	CHANNEL FRENCH DOOR	2.13 x 2.10
W1	WINDOW	1.83 x 1.37
W2	WINDOW	1.37 x 1.37
W3	WINDOW	1.07 x 1.37
KW1	KITCHEN WINDOW	1.37 x 1.07
KW2	KITCHEN WINDOW	1.22 x 1.07
KW3	KITCHEN WINDOW	0.91 x 1.07
V	VENTILATOR	0.60 x 0.60

AREA STATEMENT	
PLOT AREA AS PER PATTA	: 370.48 SQ.M
PLOT AREA AS PER SITE	: 360.43 SQ.M
GROUND FLOOR	: 127.93 SQ.M
FIRST FLOOR	: 233.19 SQ.M
SECOND FLOOR	: 98.19 SQ.M
TOTAL AREA	: 459.31 SQ.M
F.S.I PROVIDED - 1.27	
PLOT COVERAGE PROVIDED - 65.0 %	
TOTAL NO. OF CARS - 3	

COLOUR INDEX:	
PROPOSED SHOWN THUS	
BOUNDARY SHOWN THUS	
ROAD SHOWN THUS	
SEWER LINE	

- NOTES:-**
- MINIMUM GRADE OF CONCRETE MIX SHALL BE M25.
  - ALL REINFORCEMENTS ARE Fe 415 GRADE.
  - 400 LPD CAPACITY OF SOLAR WATER HEATING SYSTEM WILL BE PROVIDED.

PLAN SHOWING THE PROPOSED CONSTRUCTION OF RESIDENTIAL BUILDING AT OLD No : 4, & 4/1, NEW No : 9, BEACH HOME AVENUE, 1<sup>st</sup> CROSS, 3<sup>rd</sup> STREET, IN R.S.No : 108/1A, 107/1, T.S. No : 17/22 BLOCK No : 26, URUR VILLAGE, MYLAPORE, TRIPILICANE TALUK, BESANT NAGAR, CHENNAI - 600090.

DIVISION : 152  
ZONE : X  
SCALE : 1:100 DATE : 13/10/2004

GROUND FLOOR, FIRST FLOOR, SECOND FLOOR, TERRACE FLOOR FRONT ELEVATION & SECTION A-A.

OWNER / POWER AGENT

*A. D. Krishnan*  
SIG. OF THE OWNER.

LICENSED SURVEYOR  
*Balachandrar*  
E. S. BALACHANDAR, B.E. (C & S)  
Civil & Structural Consultant and Licensed surveyor  
708 LIG-1, TNHB, Velachery, Chennai-42 Phone 22551092

SIG. OF LICENSED SURVEYOR.