



FRONT ELEVATION

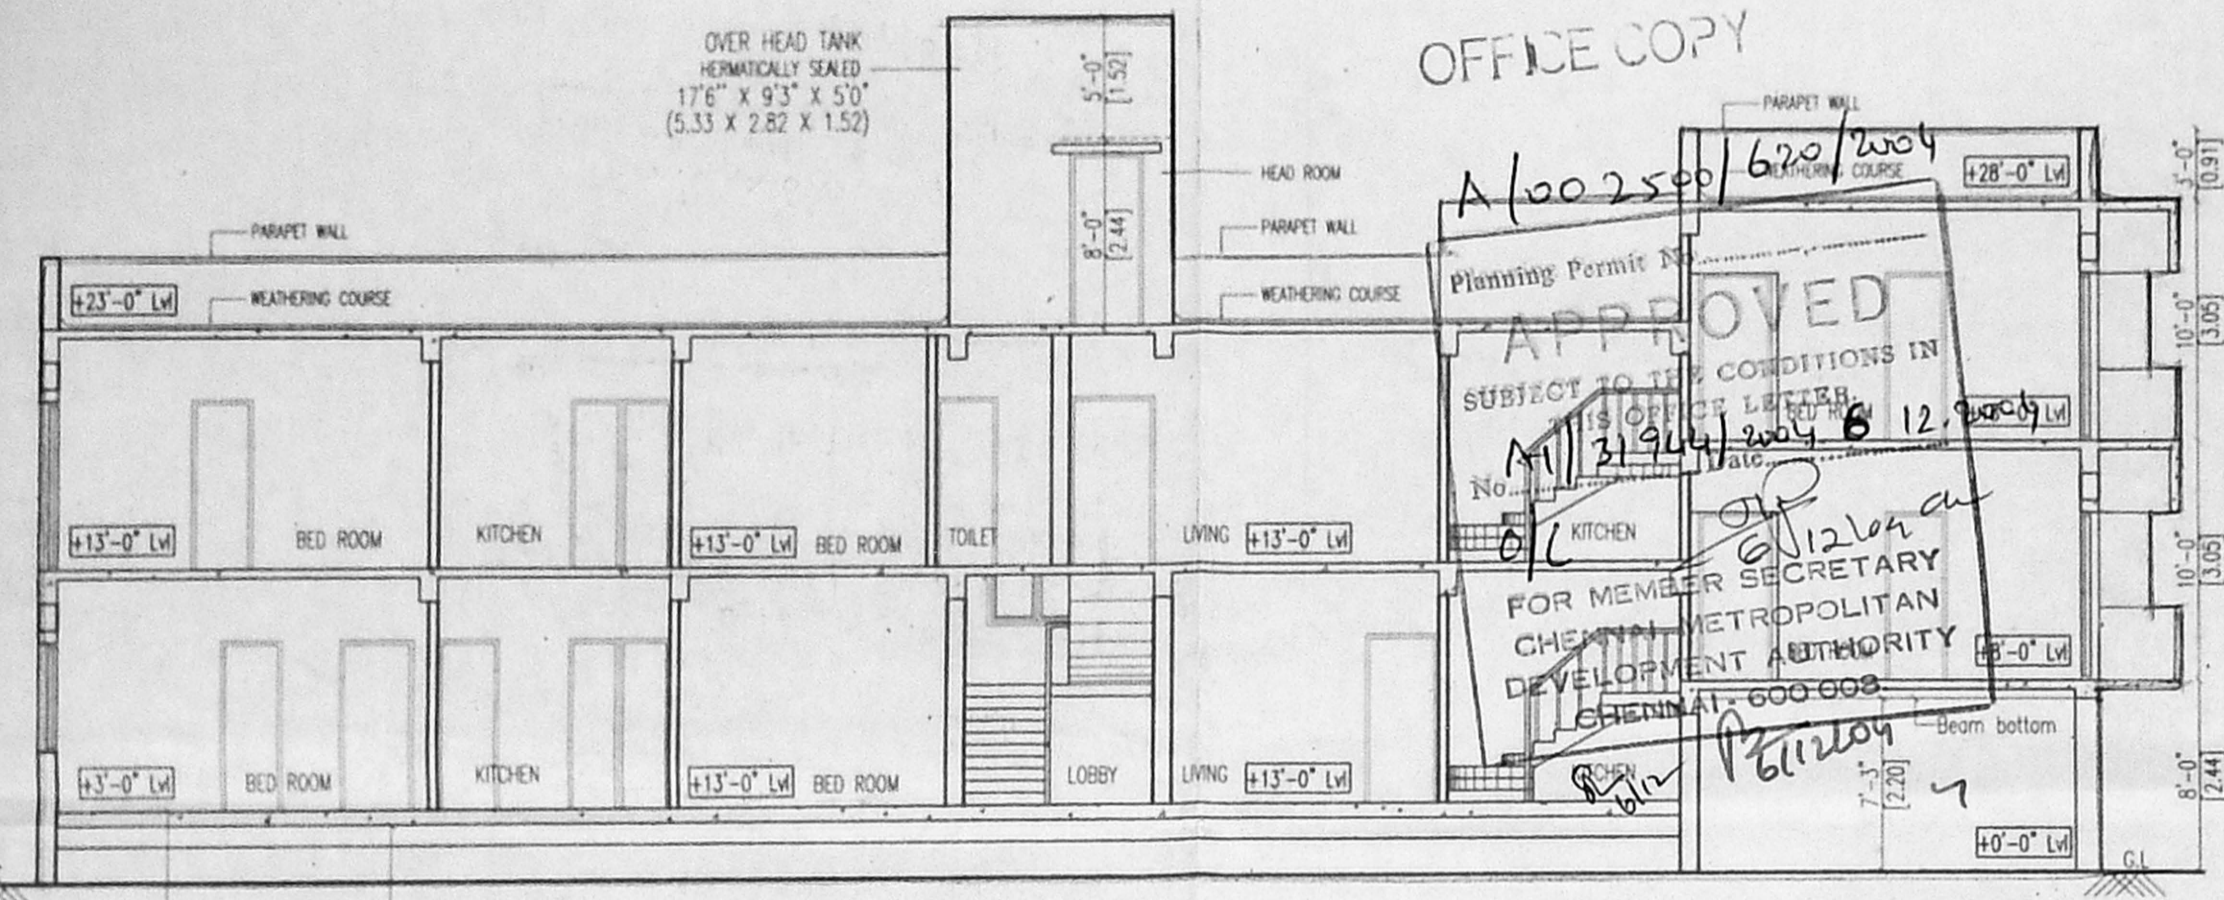


SECTION AA

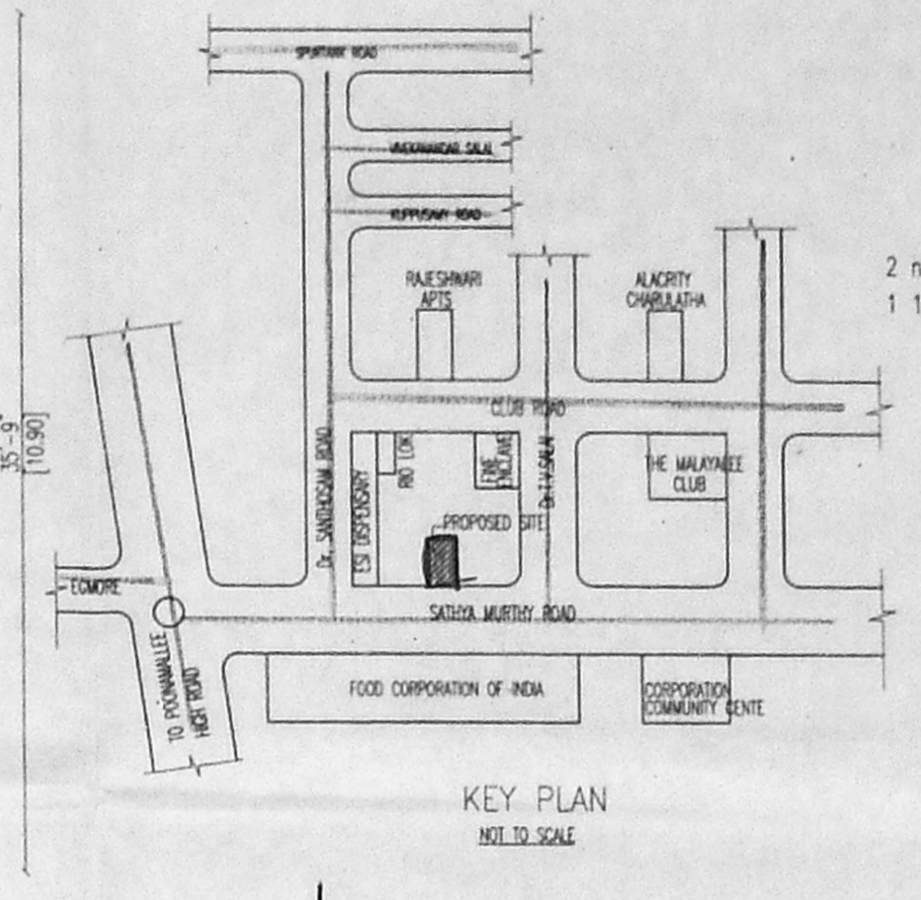


KEY PLAN


DETAILS OF BORE WELL

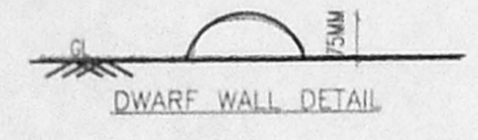


DWARF WALL DETAIL

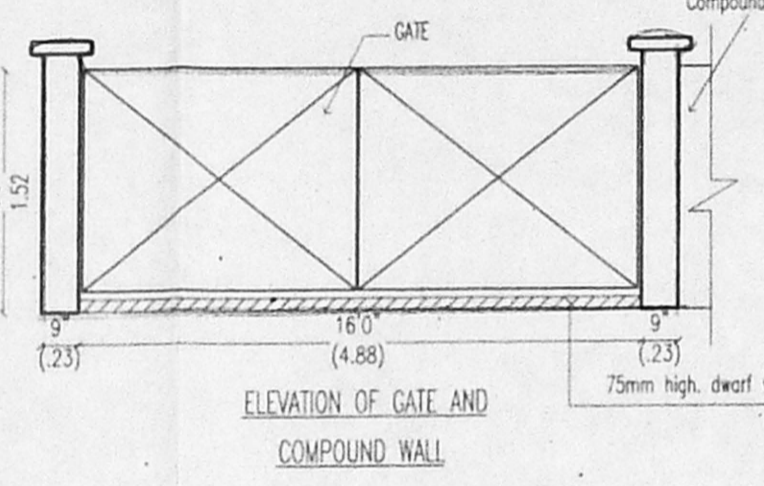


ELEVATION OF GATE AND COMPOUND WALL

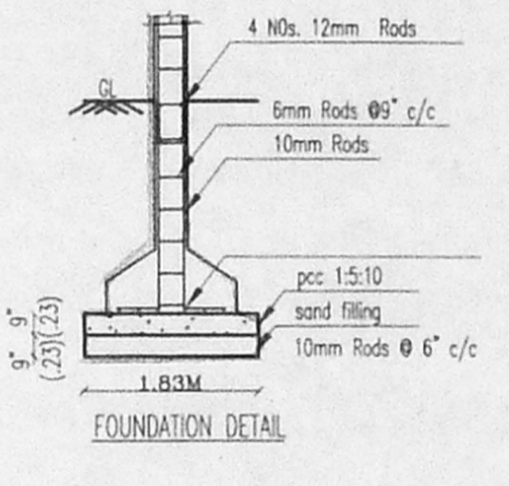


FOUNDATION DETAIL

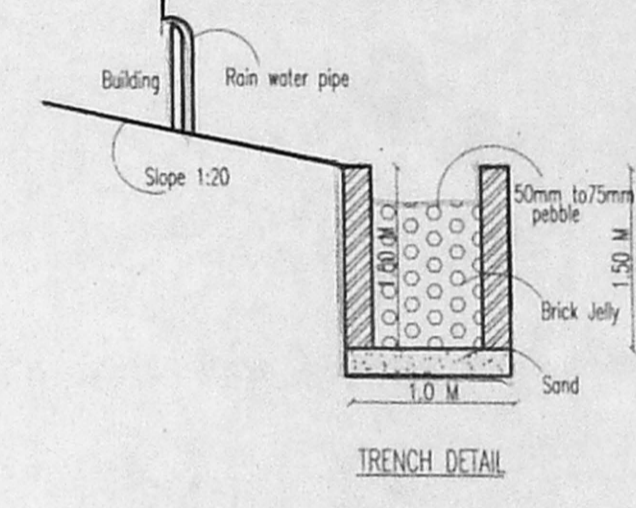


TRENCH DETAIL

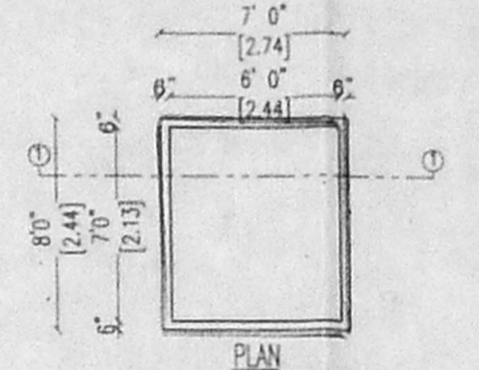


SECTION 1-1 U.G. SLUMP DETAIL Treated & Recycled SEWAGE WATER (SCIENTIFICALLY SEALED)

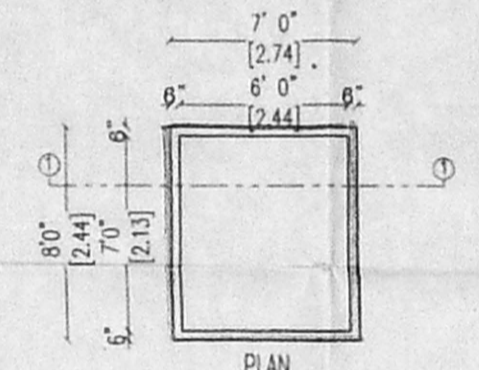


SECTION 1-1 U.G. SLUMP DETAIL RAIN WATER HARVESTING (SCIENTIFICALLY SEALED)

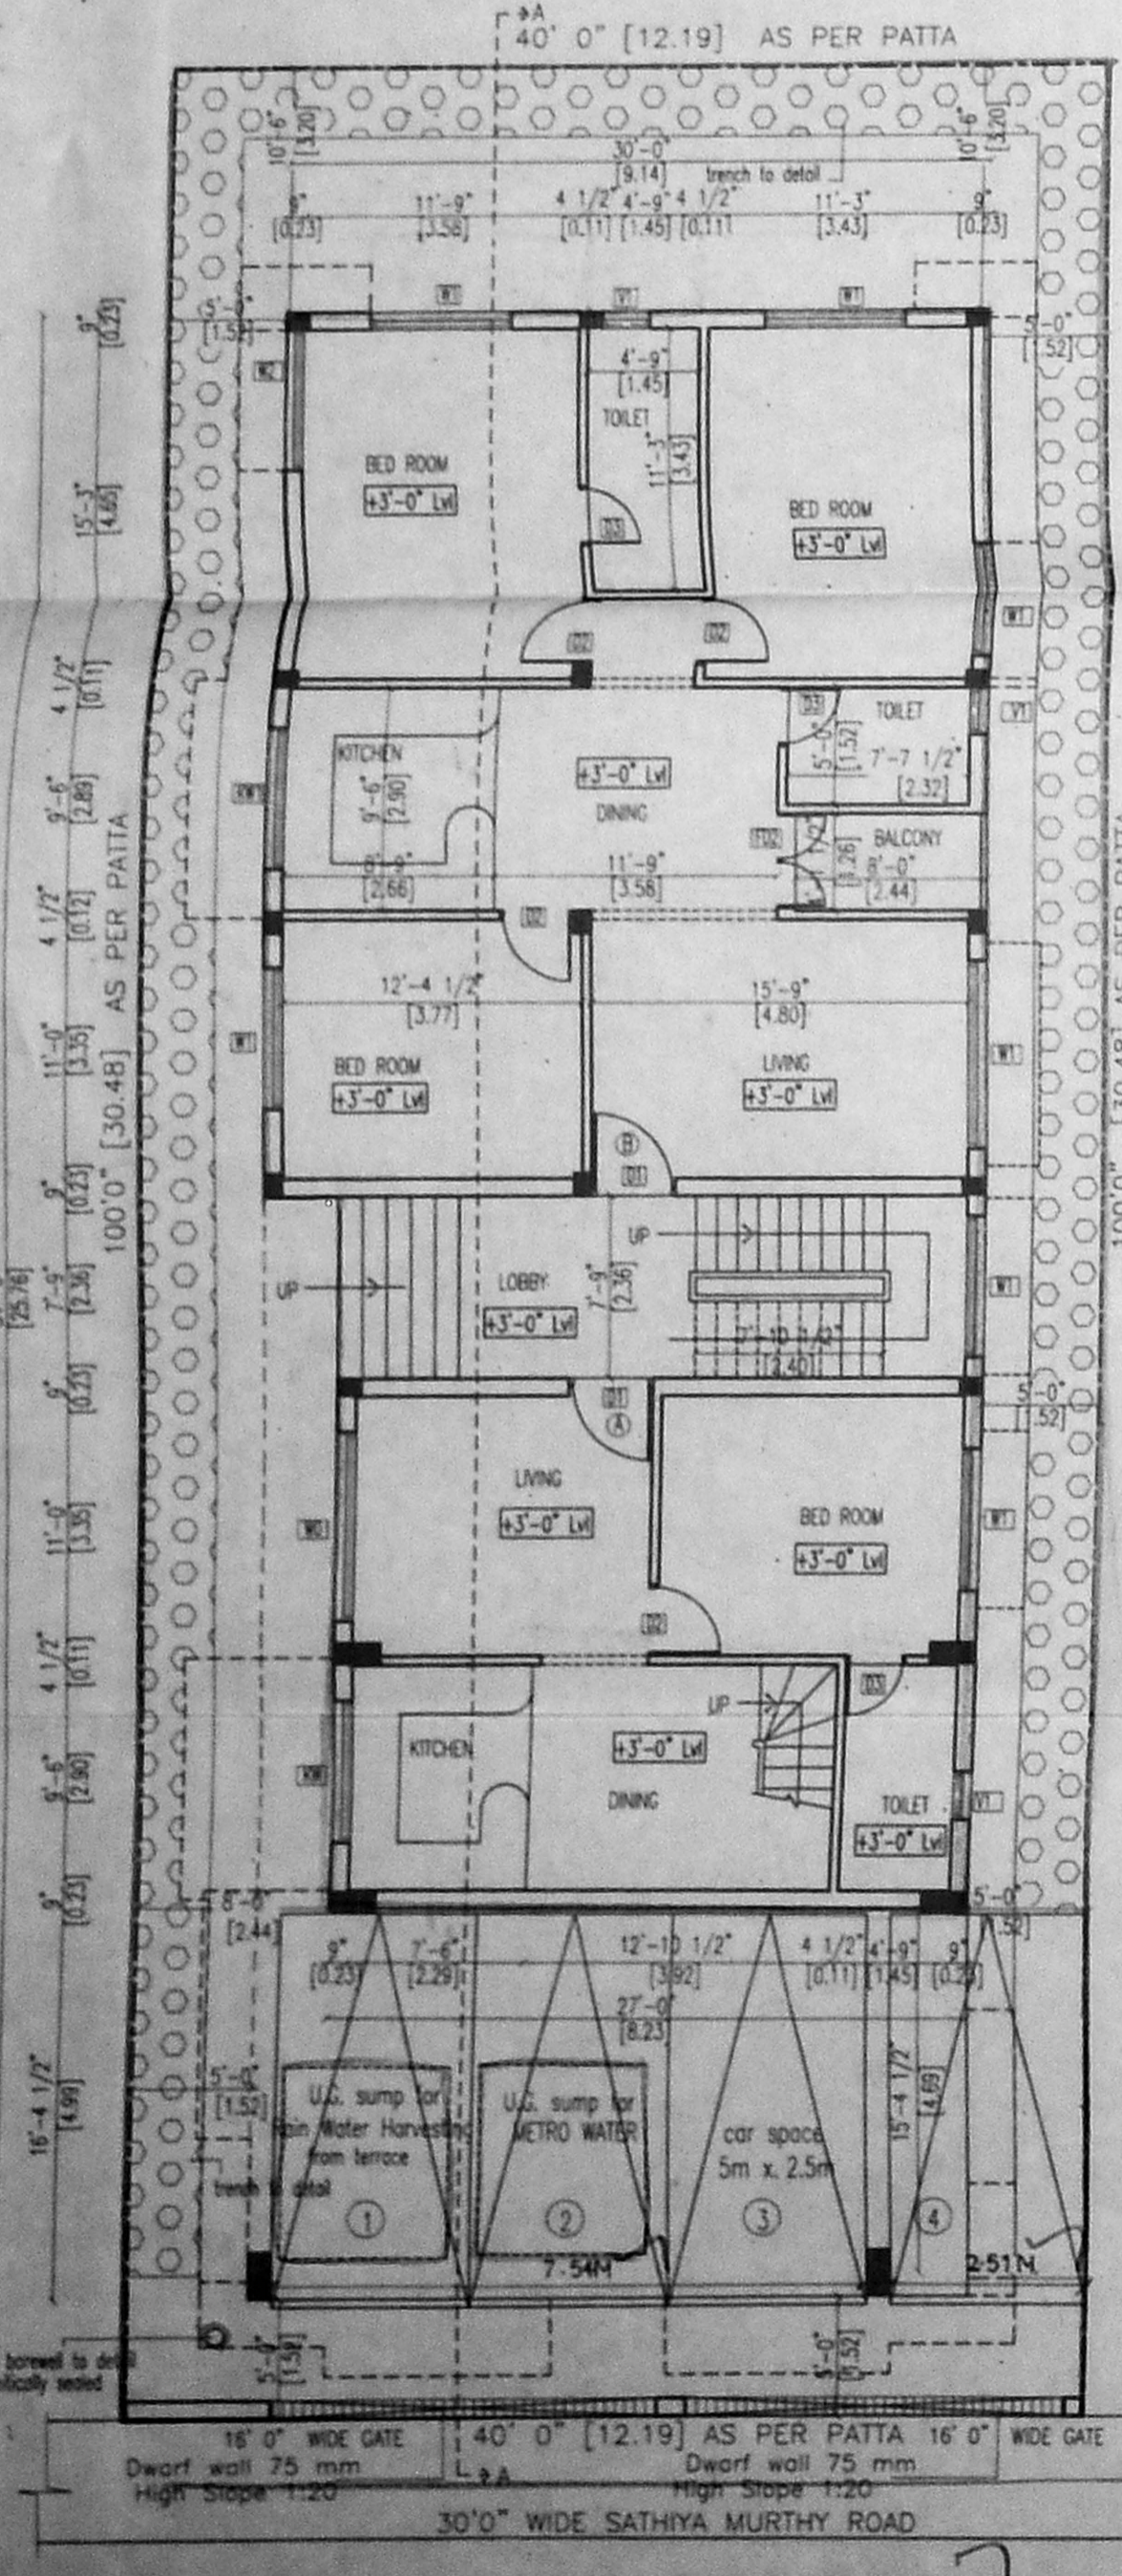


SITE CUM STILTS CUM GROUND FLOOR PLAN

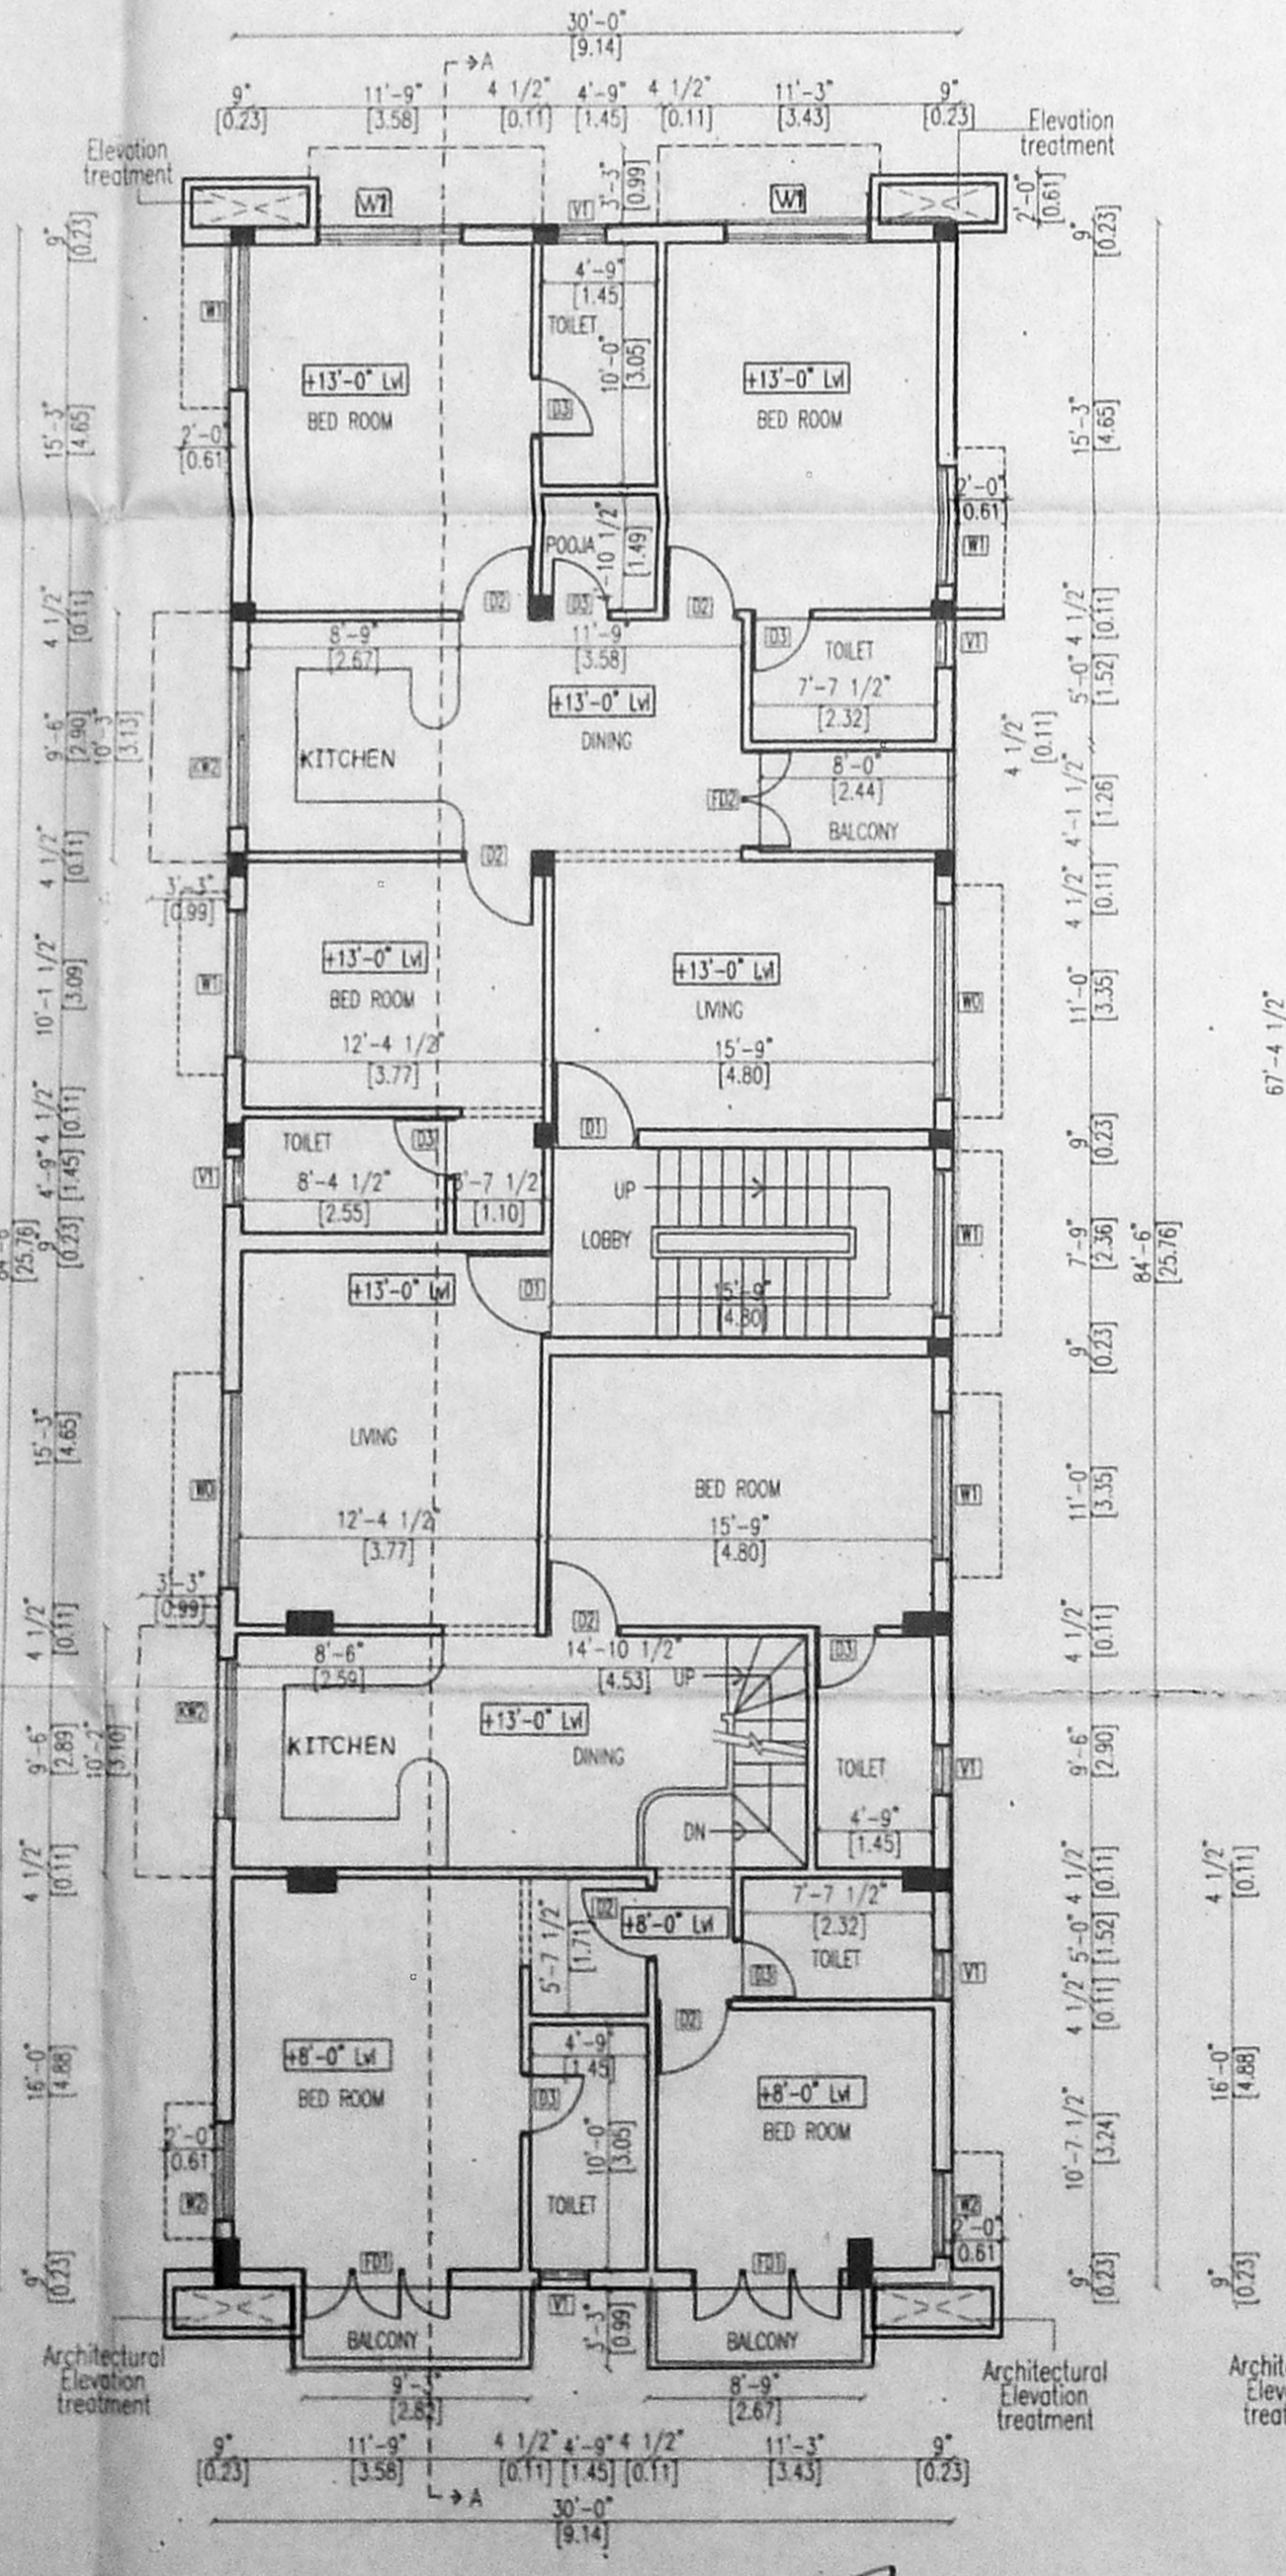


FIRST FLOOR PLAN

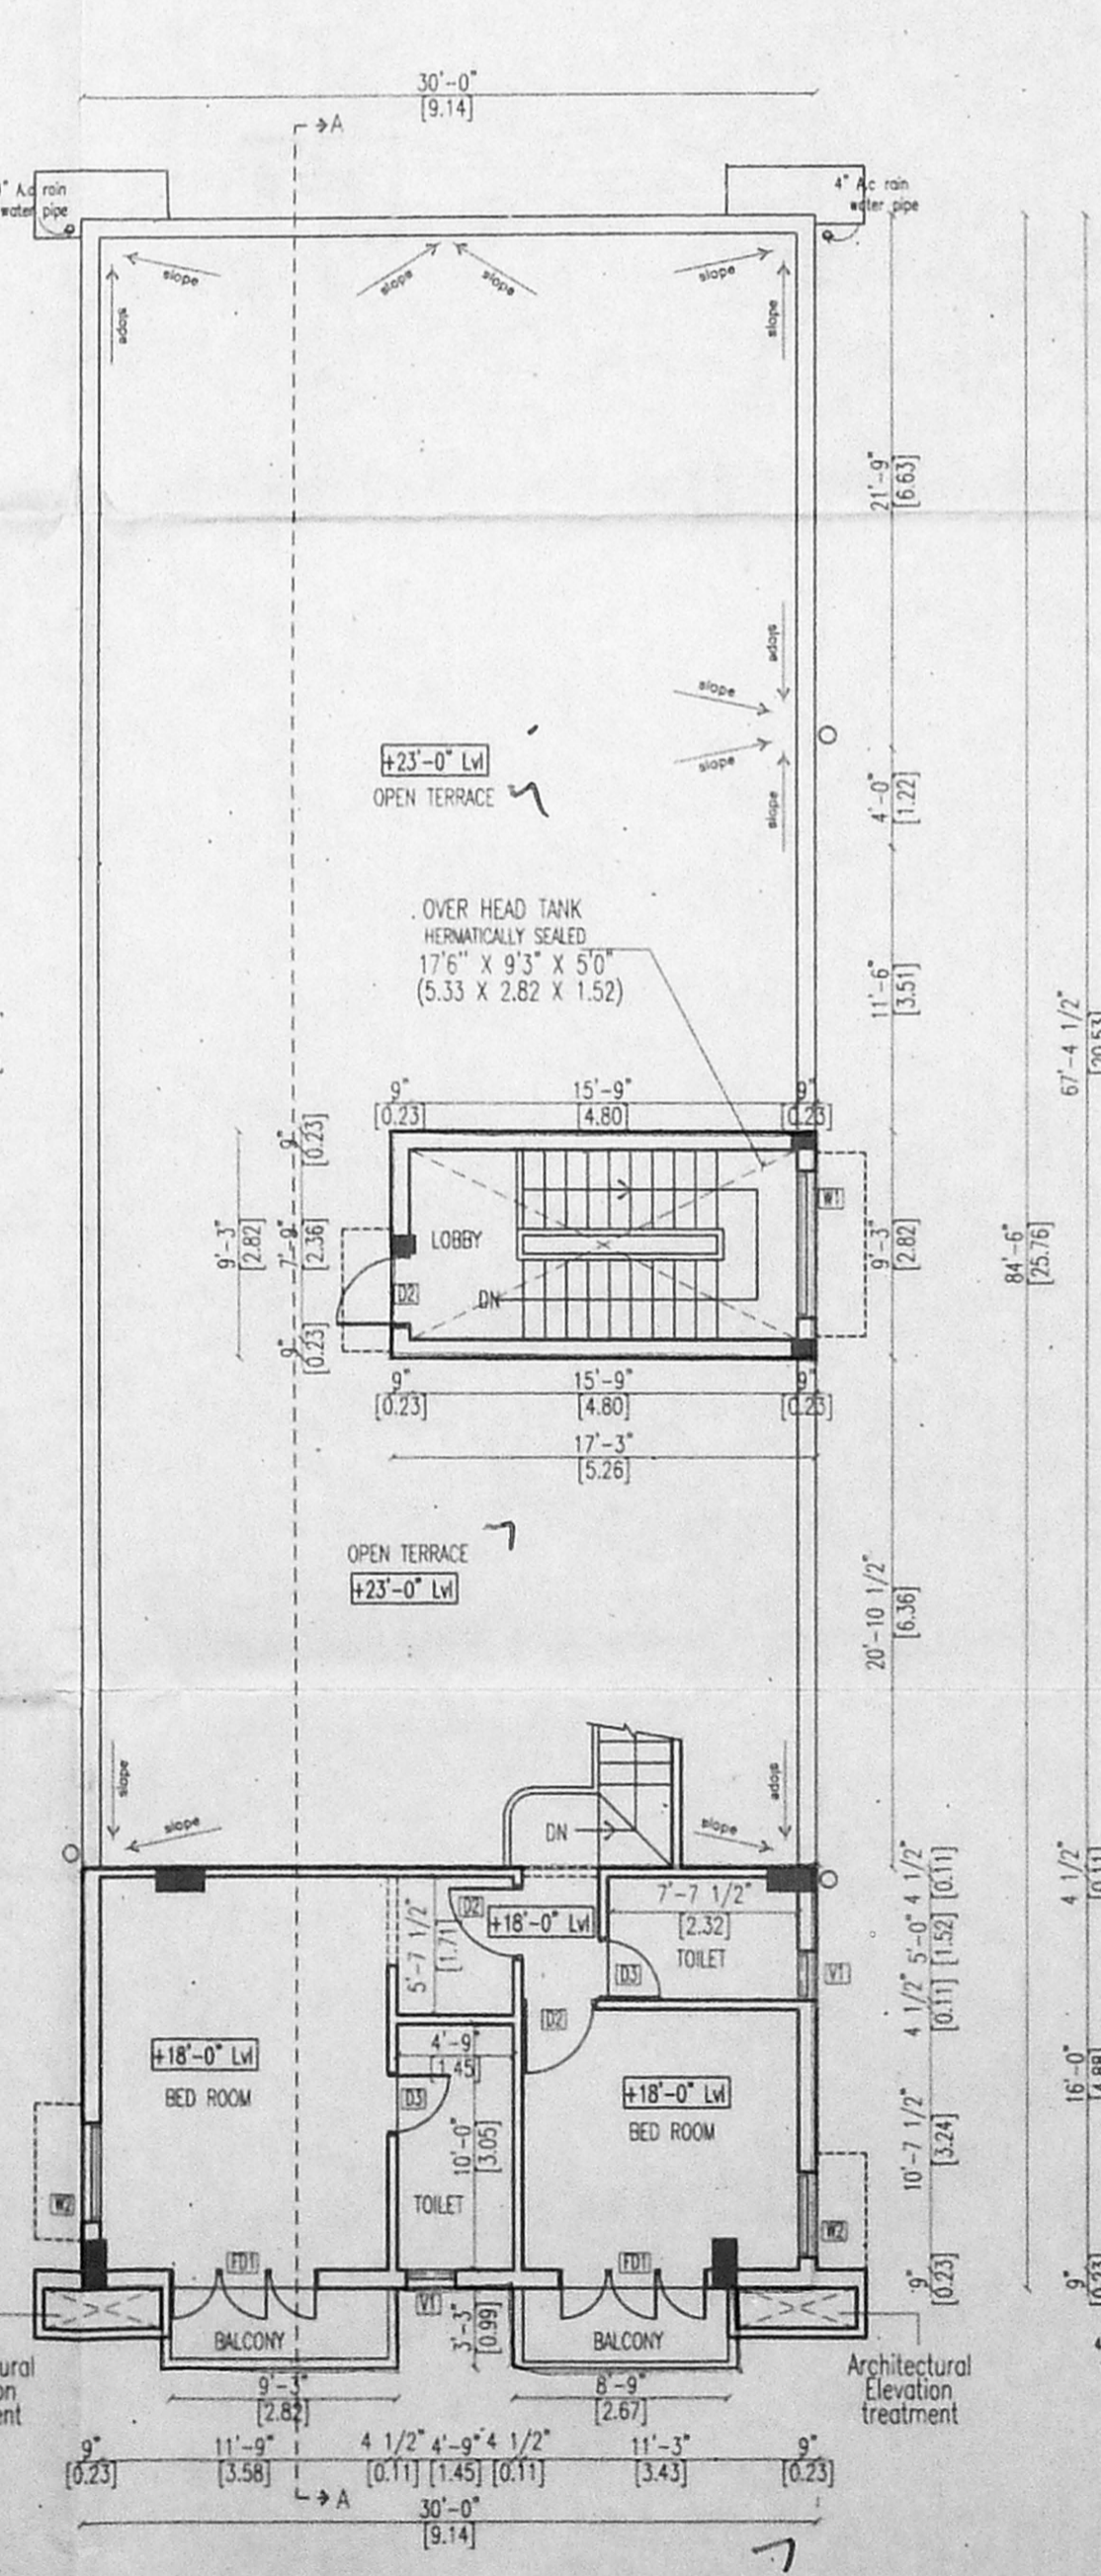

SECOND FLOOR PLAN (PART)

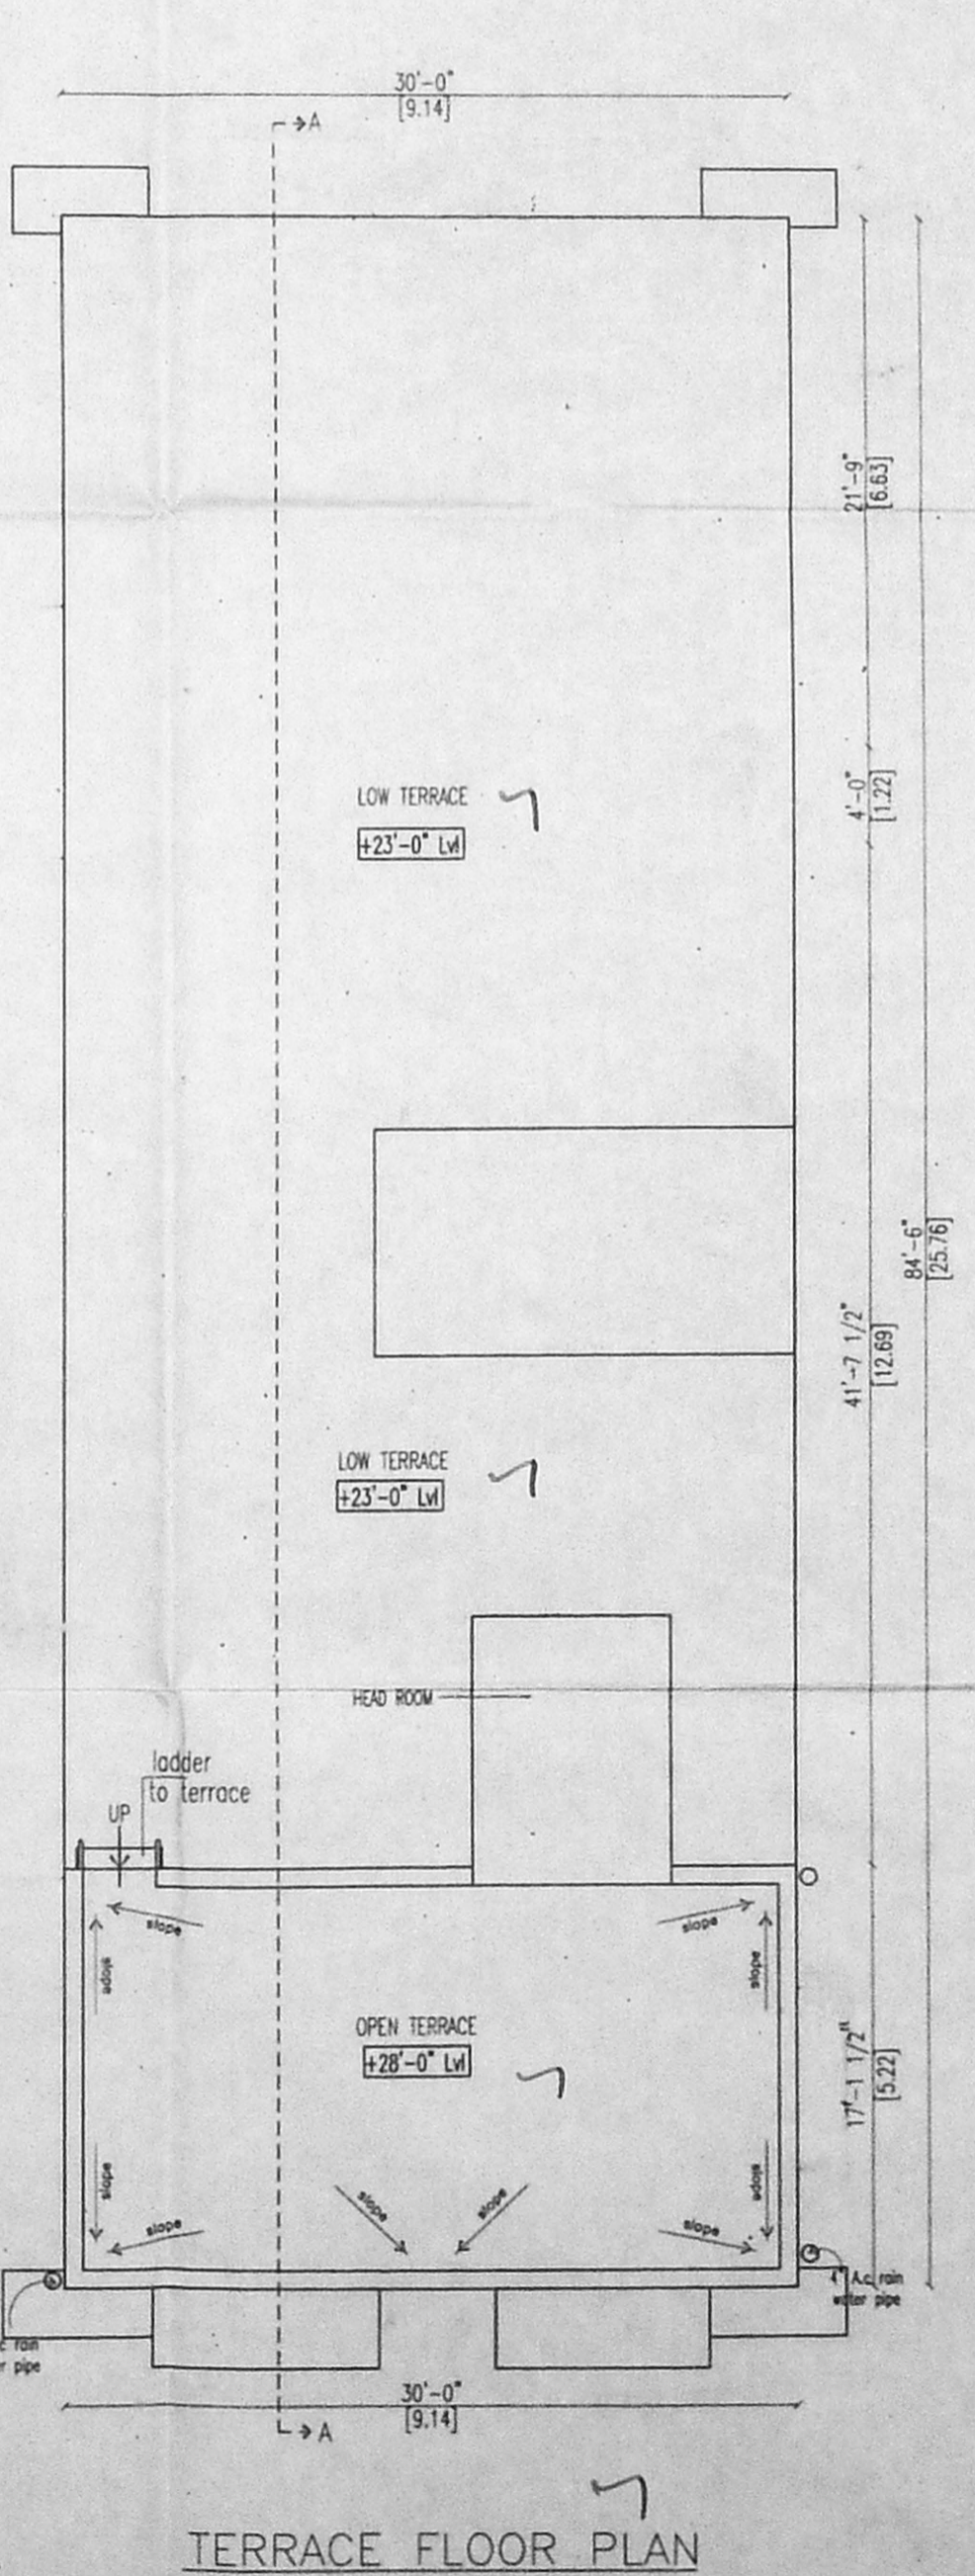

TERRACE FLOOR PLAN

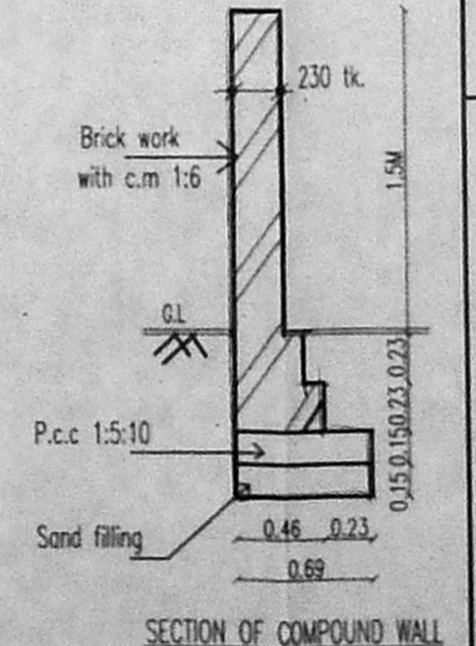

SECTION OF COMPOUND WALL

OFFICE COPY

APPROVED  
SUBJECT TO THE CONDITIONS IN  
MIL 31944-2004 B 12  
FOR MEMBER SECRETARY  
CHEMICAL METROPOLITAN  
DEVELOPMENT AUTHORITY  
CHENNAI-600 008

PLAN SHOWING THE PROPOSED RESIDENTIAL BUILDING AT BLOCK NO: 26, OLD NO: 5, NEW NO: 9 PLOT NO: 3, RS NO: 451/6, MAJOR SATHYAMURTHY ROAD, SUB DIVISION: CHENNAI METRO WATER SUPPLY DEPARTMENT, CHENNAI DISTRICT. A/ 31944/09

Scrutiny Plan / SCHEDULE OF JOINEERY

TYPE	DESCRIPTION	SIZE
D1	DOOR	12' x 7'
D2	DOOR	3'0" x 7'0"
D3	DOOR	2'6" x 7'0"
W0	WINDOW	8'0" x 4'6"
W1	WINDOW	6'0" x 4'6"
W2	WINDOW	4'0" x 4'6"
W3	WINDOW	1'6" x 4'6"
KW1	KITCHEN WINDOW	6'0" x 3'0"
KW2	KITCHEN WINDOW	6'6" x 3'0"
V1	VENTILATOR	2'0" x 3'0"
FD1	FRENCH DOOR	6'0" x 7'0"
FD2	FRENCH DOOR	4'0" x 7'0"

**SPECIFICATIONS**

R.C.C IN 1:1:2 FOR COLUMN FOOTING COLUMN AND PLINTH BEAM.

P.C.C IN 1:4:8 FOR FOUNDATION BASE AND FLOOR BASE

MOSAIC FLOOR FINISHING

SUPERSTRUCTURE BRICK WORK IN CM 1:6:9 THK.

R.C.C 1:1:2 FOR LINTEL SUNSHADE ROOF SLAB BEAMS.

CEILING PLASTERING IN CM 1:3 AND 1:5 FOR WALLS.

C. WOOD DOORS AND WINDOWS.

2 COATS OF CEMENT PAINTING FOR WALLS AND CEILING.

2 COATS OF ENAMEL PAINTING FOR WOOD WORK.

PARAPET WALL IN B.W. 1:6:9 THK. 3'0" HT.

WEATHERING COURSE IN B.J.L CONC. OVER ROOF SLAB

**AREA STATEMENT**

S.NO.	DESCRIPTION	AREA (SQ. FT.)	AREA (SQ. M.)
1.	PLOT EXTENT	4000.00	371.61
2.	GROUND FLOOR AREA	1953.08	181.45
3.	FIRST FLOOR AREA	2595.98	241.17
5.	SECOND FLOOR AREA	574.75	53.40
6.	TOTAL AREA	5123.81	476.02
7.	F.S.I.	1.28	
8.	PLOT COVERAGE	64.89 %	

**REFERENCE**

PROPOSED

ROAD

BOUNDARY

**SCALE**

1 : 100

1" = 8' 0"

**NORTH POINT**

**OWNER(S)**

Chandan Kumar R.

**LICENSED SURVEYOR**

**Palanivelu Viswanathan**  
ARCHITECT AND INTERIOR DESIGNER  
CA. No. 1 CA/97/23319  
#97/13, K.P. KOIL STREET,  
SADAPET, CHENNAI - 600 015.  
PHONE: 2410 13640