


FRONT ELEVATION

OFFICE COPY


A/213/035/2005

Planning Permit No. **APPROVED**
 SUBJECT TO THE CONDITIONS IN THIS OFFICE LETTER.
 No. A/32069/20-01-05
 FOR MEMBER SECRETARY
 CHENNAI METROPOLITAN
 DEVELOPMENT AUTHORITY
 CHENNAI-600 008.


SECTION ON AA

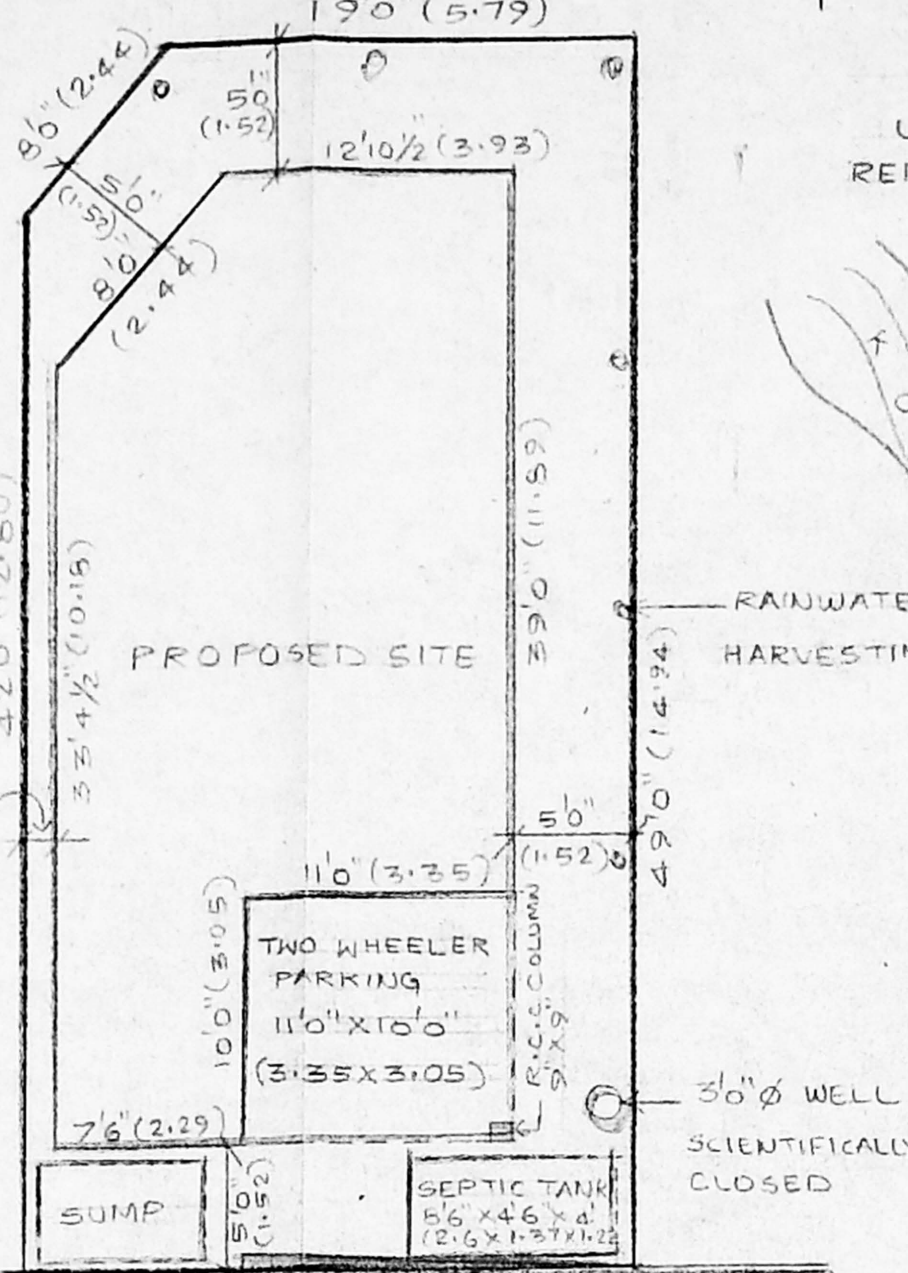


SITE PLAN (NOT TO SCALE)

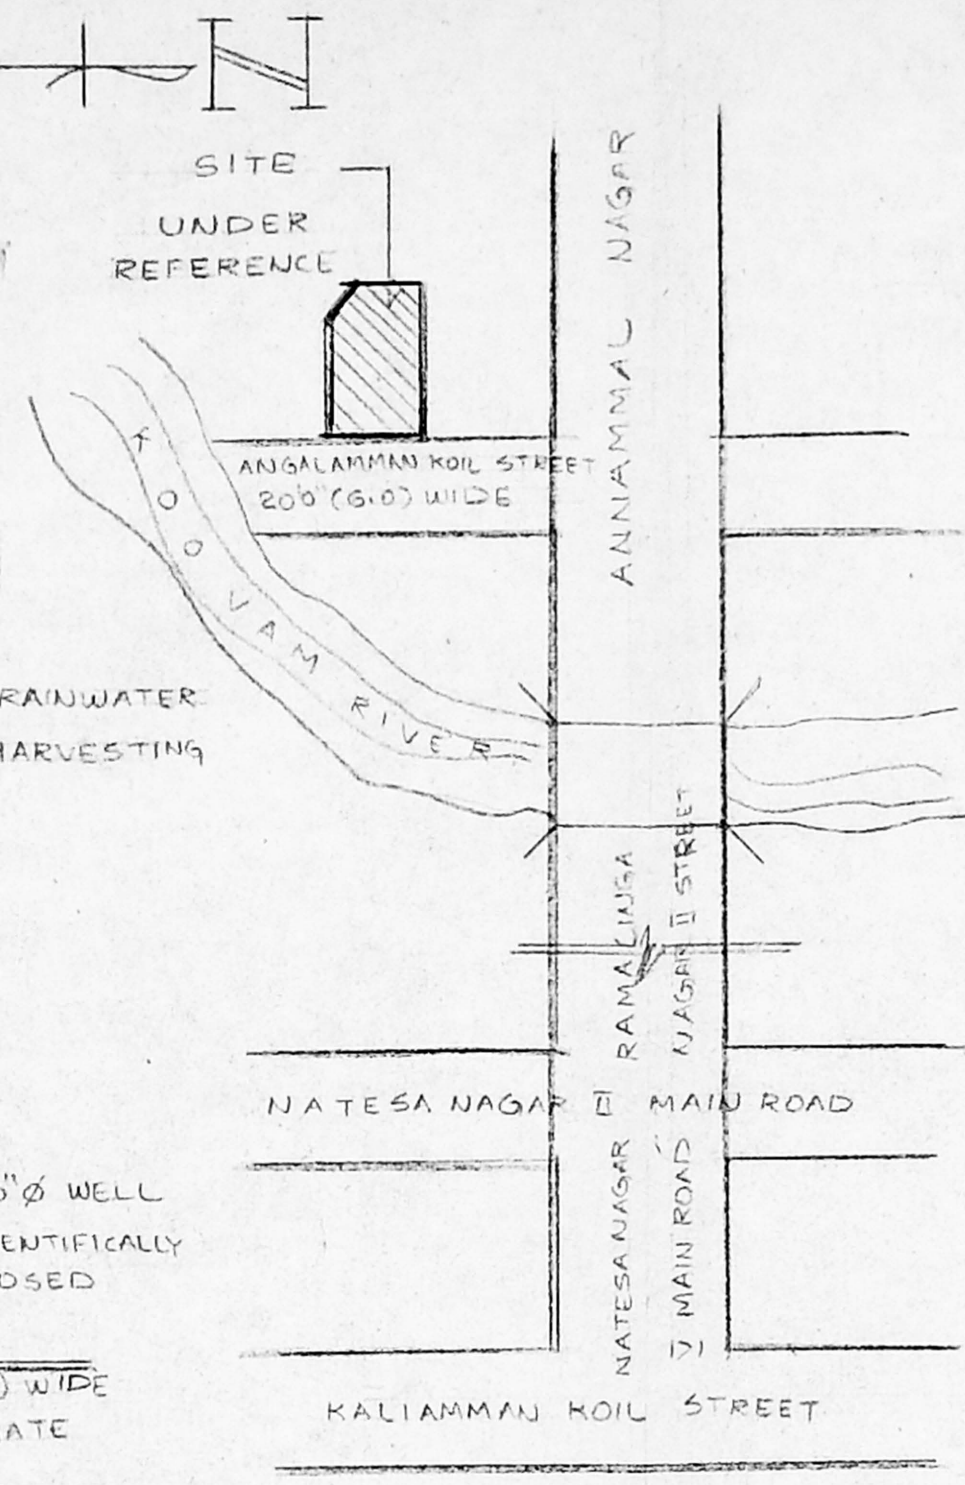


KEY PLAN (NOT TO SCALE)

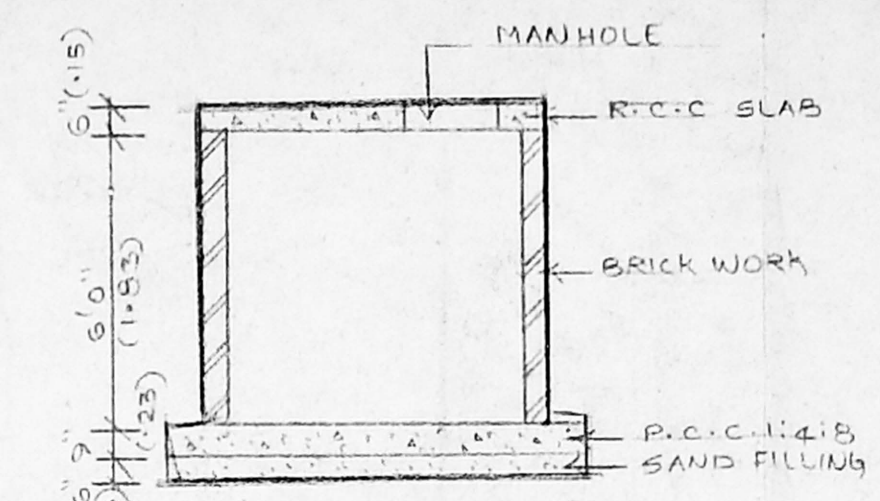


SECTION OF SUMP

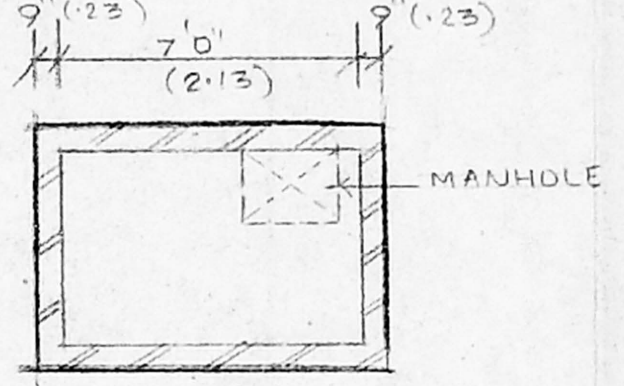


PLAN OF SUMP

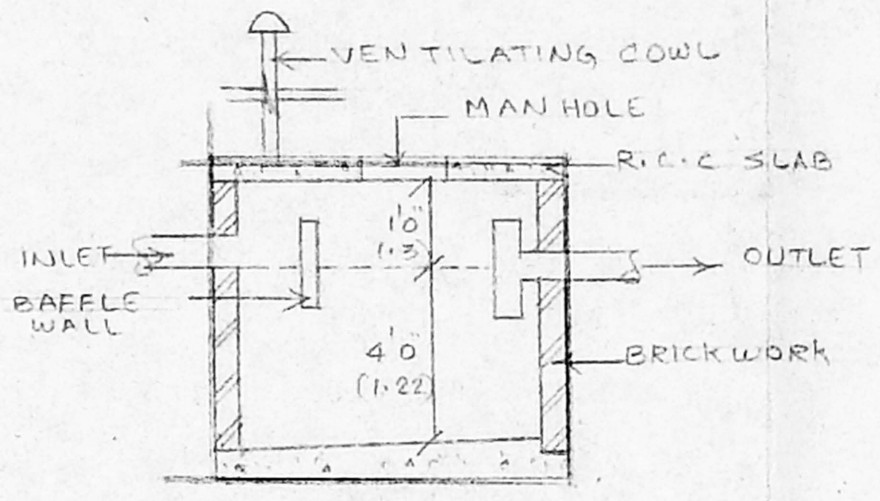


SECTION ON BB

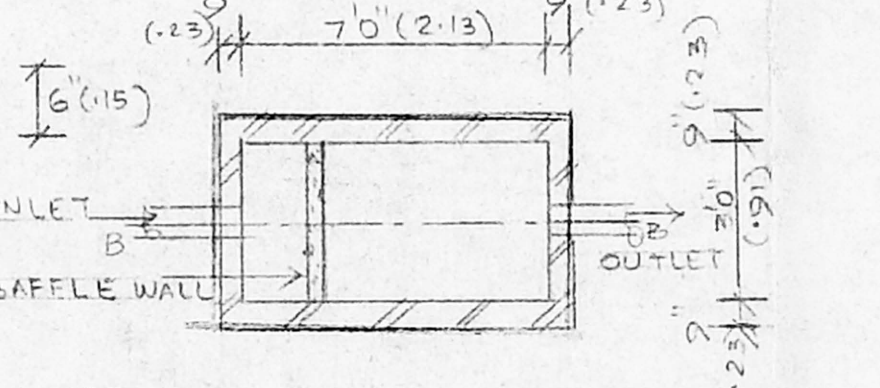


PLAN OF SEPTIC TANK (NOT TO SCALE)

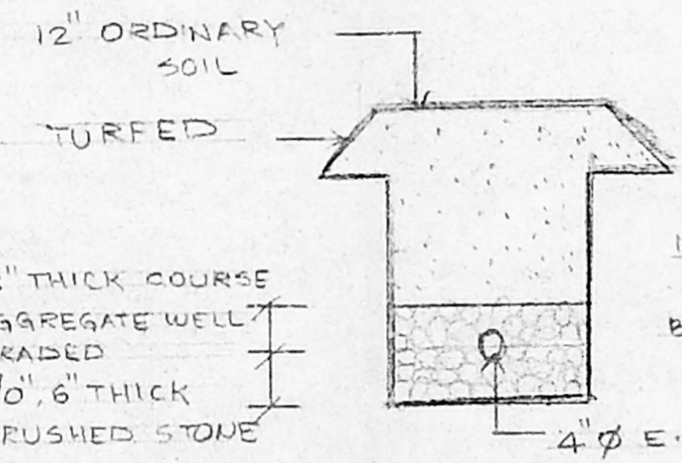


DISPERSION TRENCH

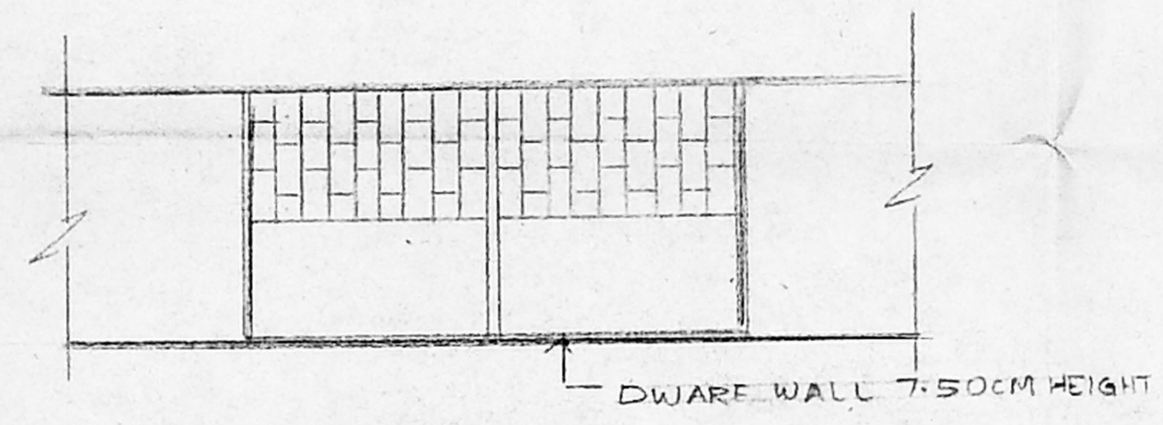

ELEVATION

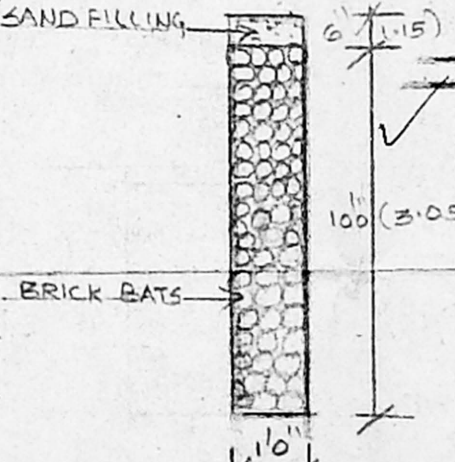


PLAN OF COMPOUND WALL

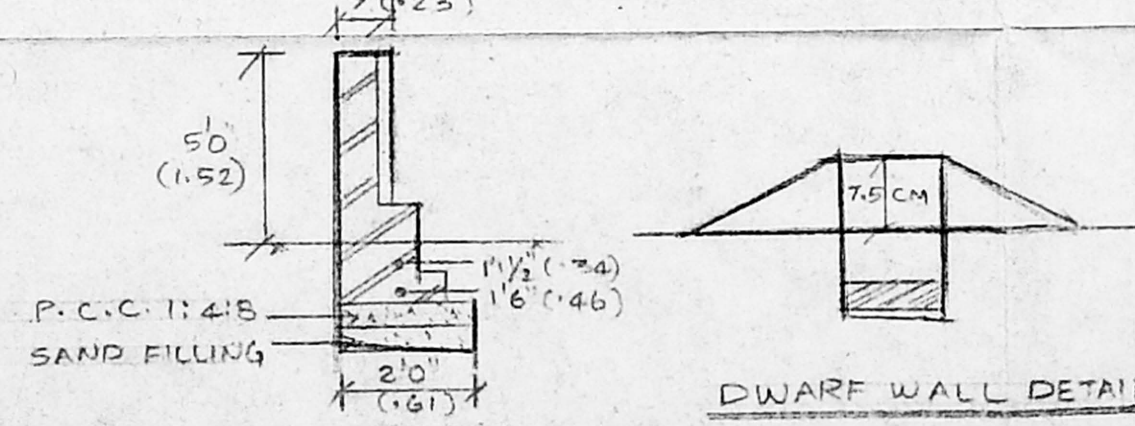


SECTION OF COMPOUND WALL


DWARF WALL DETAIL

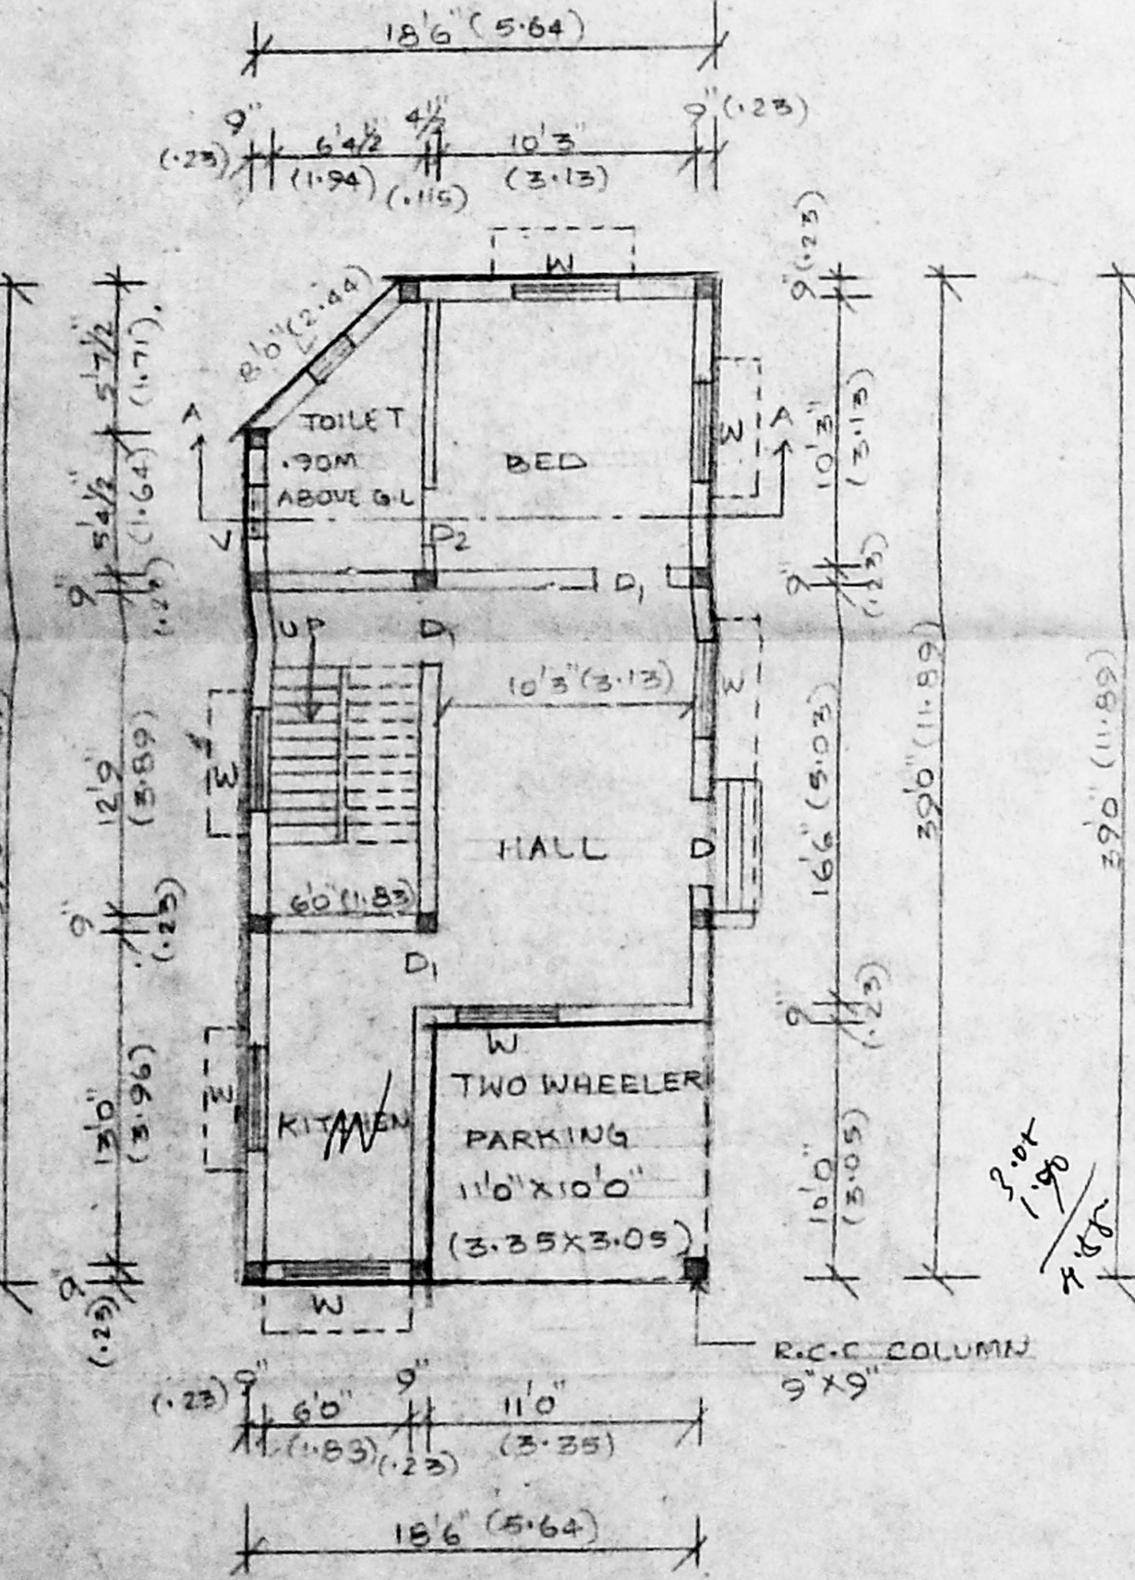

GROUND FLOOR PLAN

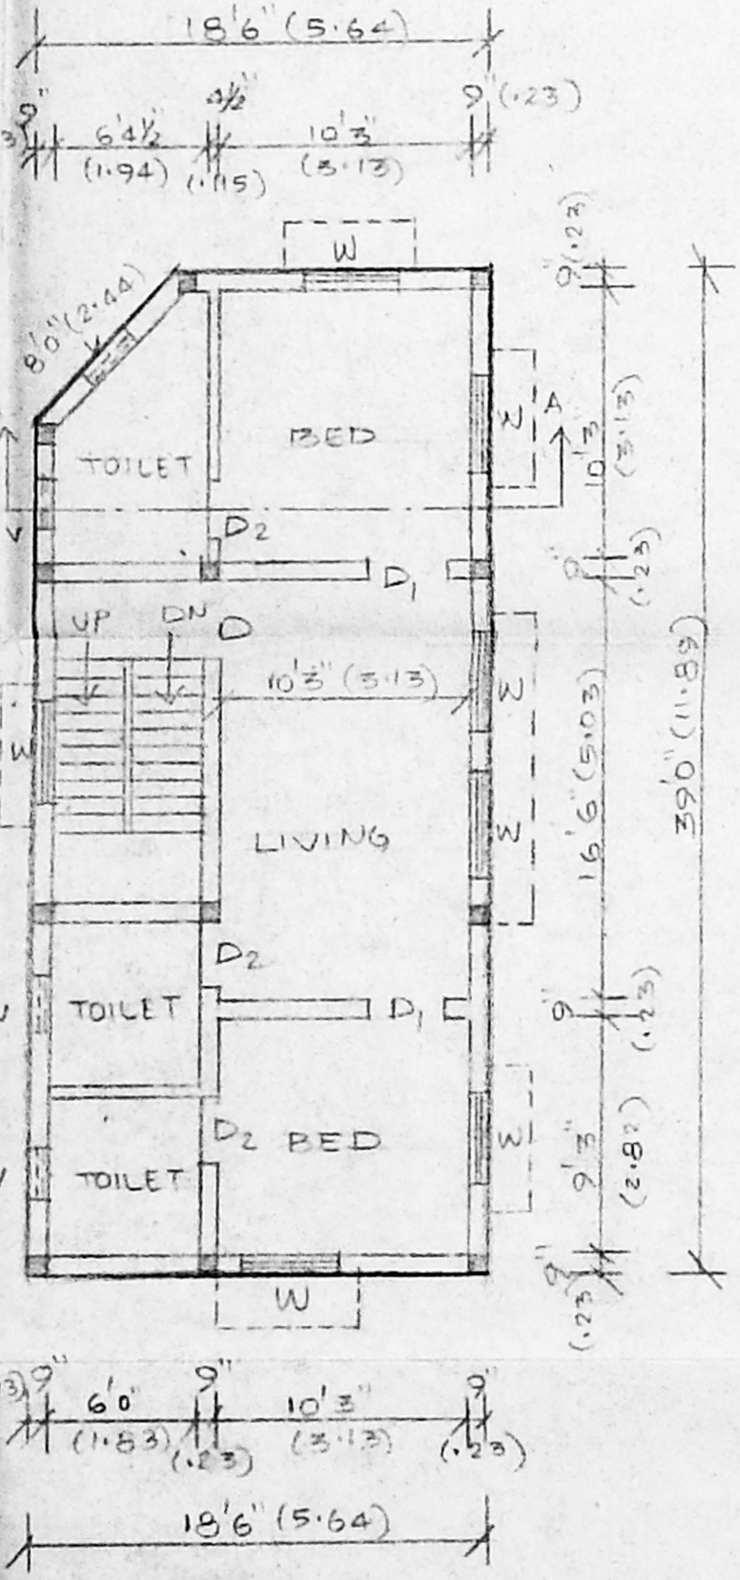

FIRST FLOOR PLAN

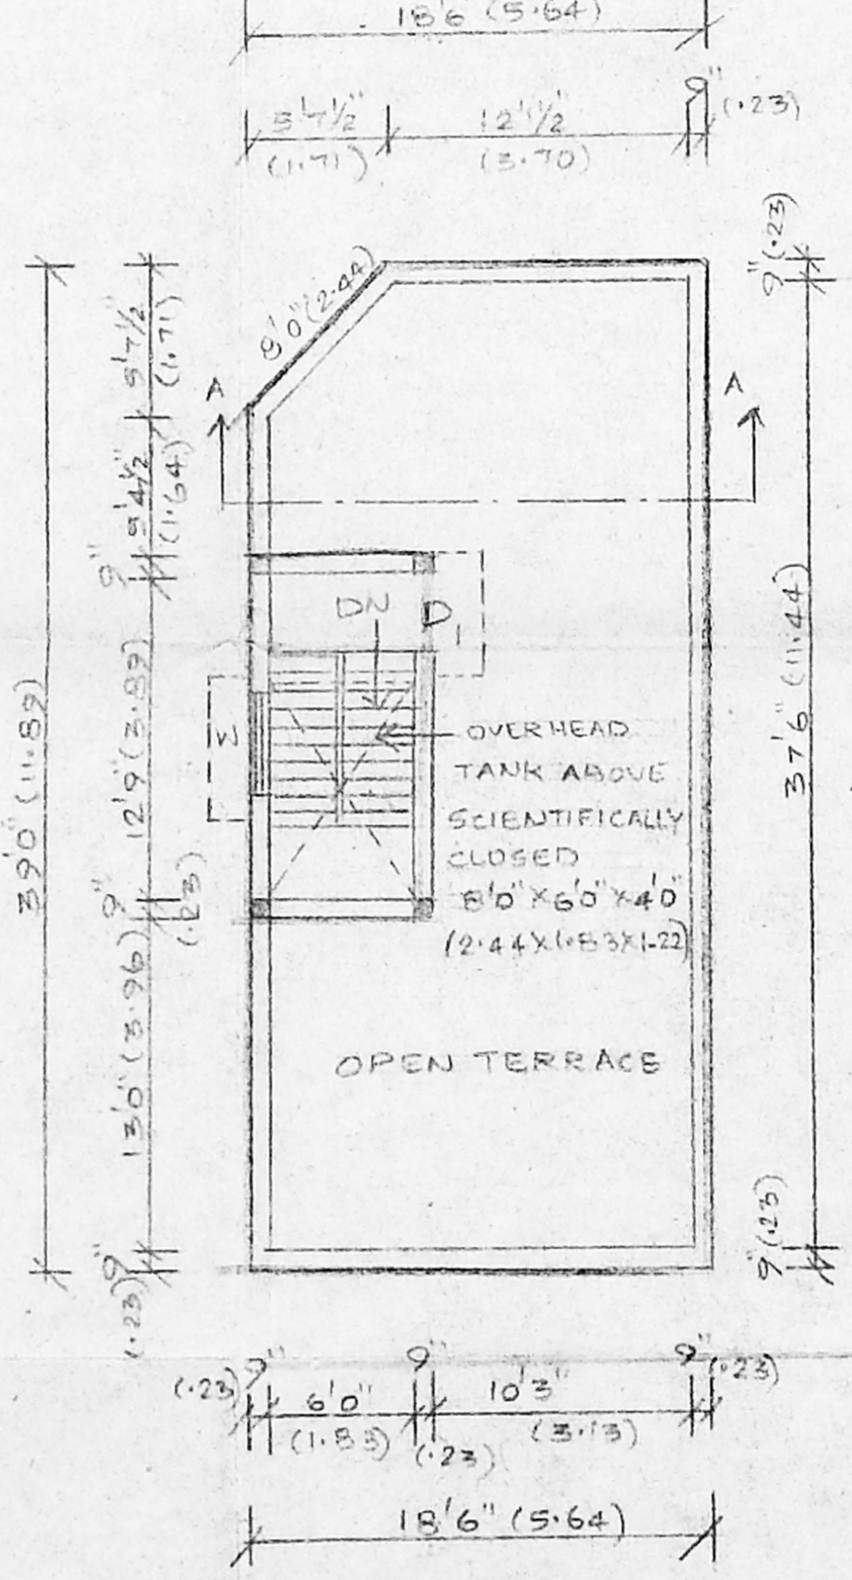

TERRACE FLOOR PLAN

SPECIFICATIONS CHANNEL
 FOUNDATION WITH R.C.C. COLUMN
 R.C.C. AND SAND FILLING
 SUPER STRUCTURE WITH BRICKWORK
 R.C.C. 1:2:4 FOR COLUMN, PLINTH
 LINTEL CUM. SUNSHADE, ROOF SLAB
 CEILING PLASTERING WITH G.M. 1:3
 INSIDE AND OUTSIDE PLASTERING
 MOSAIC FLOORING
 TERRACE FLOORING WITH BRICK JELLY
 LIME CONCRETE
 WEATHERING COURSE WITH TILES
 PANELED DOORS AND GLAZED WINDOWS

JOINERY DETAILS
 D₁-DOOR - 3'3" x 7'0" (1.0 x 2.13)
 D₂-DOOR - 3'0" x 7'0" (0.91 x 2.13)
 D₃-DOOR - 2'6" x 7'0" (0.76 x 2.13)
 W₁-WINDOW - 4'0" x 4'6" (1.22 x 1.37)
 W₂-WINDOW - 4'0" x 3'0" (1.22 x 0.91)
 V-VENTILATOR - 2'0" x 2'6" (0.61 x 0.76)

COLOUR INDEX
 [Symbol] PROPOSAL [Symbol] ROAD
 [Symbol] BOUNDARY

AREA DETAILS
 PLOT AREA : 1200 SFT (111.52 M²)
 PLINTH AREA :
 GROUND FLOOR AREA : 705.68 SFT (65.58 M²)
 FIRST FLOOR AREA : 705.68 SFT (65.58 M²)
 TOTAL AREA : 1411.36 SFT (131.16 M²)
 PLOT COVERAGE : 58.81%
 F.S.I : 1.18

SCALE :- 1" = 8'0" (1:100)
 PLAN SHOWING THE PROPOSED CONSTRUCTION AT PLOT NO. 26, ANGALAMMAN KOIL STREET, ANNAMMAL NAGAR IN S.NO. 132 (PART) OF NERKUNDRAM VILLAGE, SAIDAPET TALUK, CHENGLEPET DISTRICT.

OWNER

SMT. N. LEELAVATHY,
 CIVIL ENGINEER
 LICENCED SURVEYOR, REG NO 599
 CORPORATION OF CHENNAI
 Res: No 13, Albarabad II Street
 Kodambakkam, Chennai-24.
 4836563 Cell: 9841023015
 LICENCED SURVEYOR