




FRONT ELEVATION

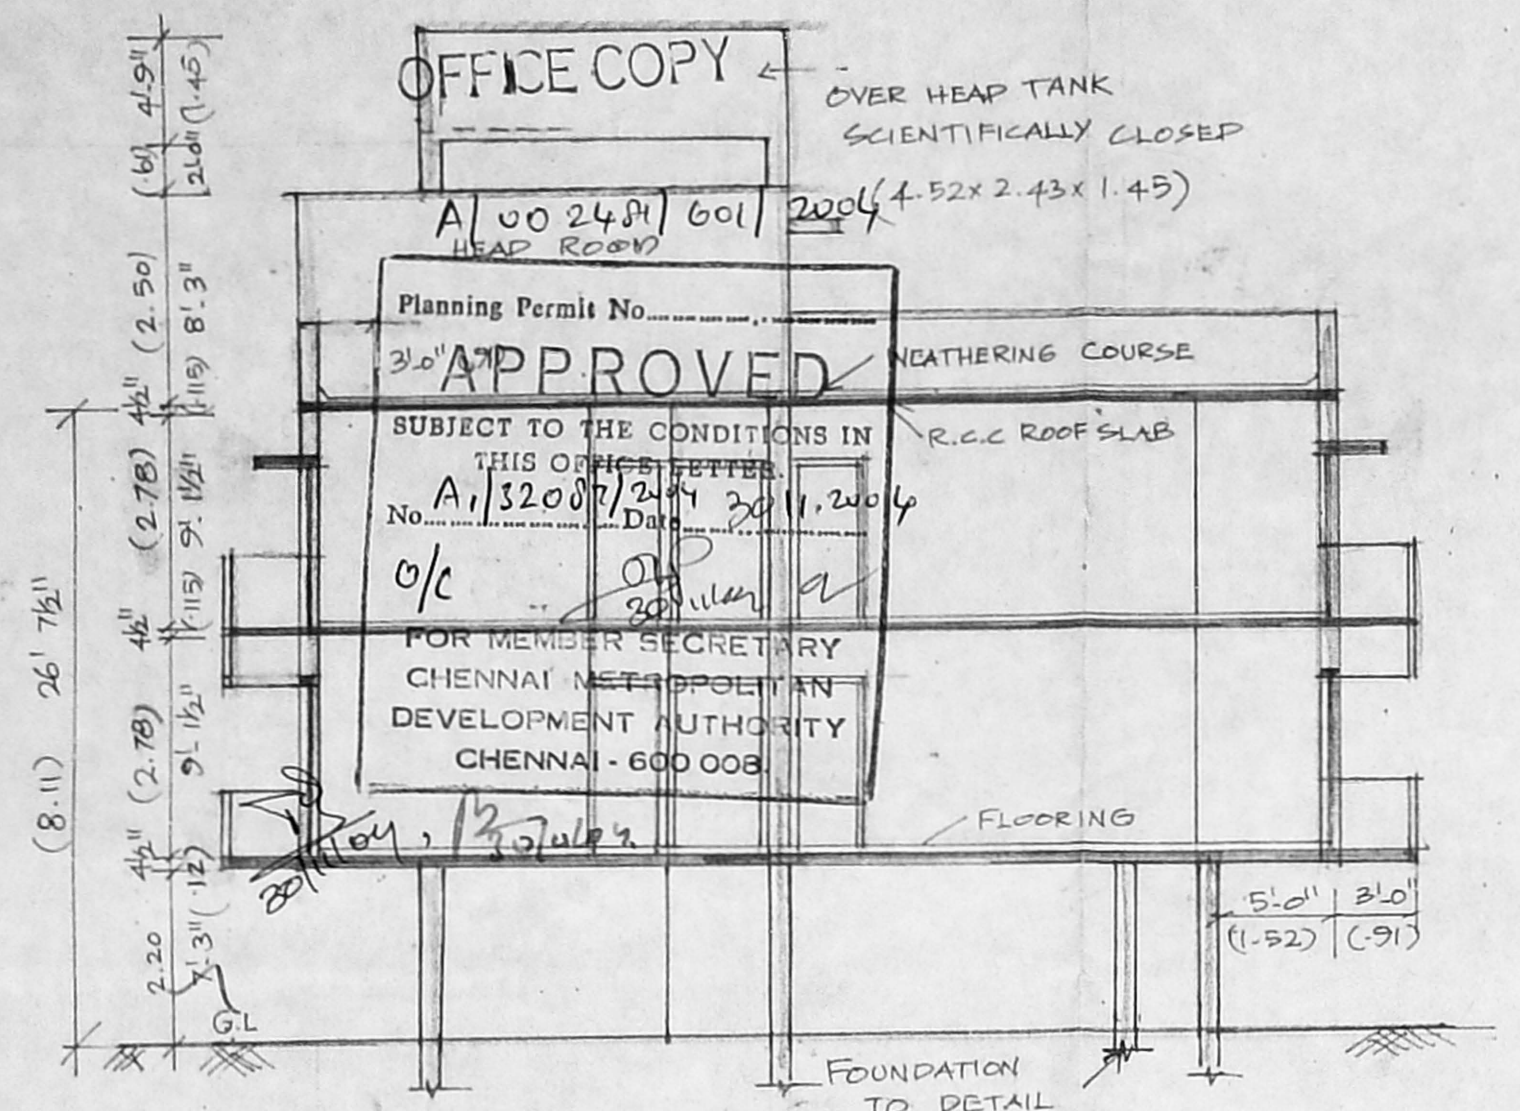


SECTION ON AA

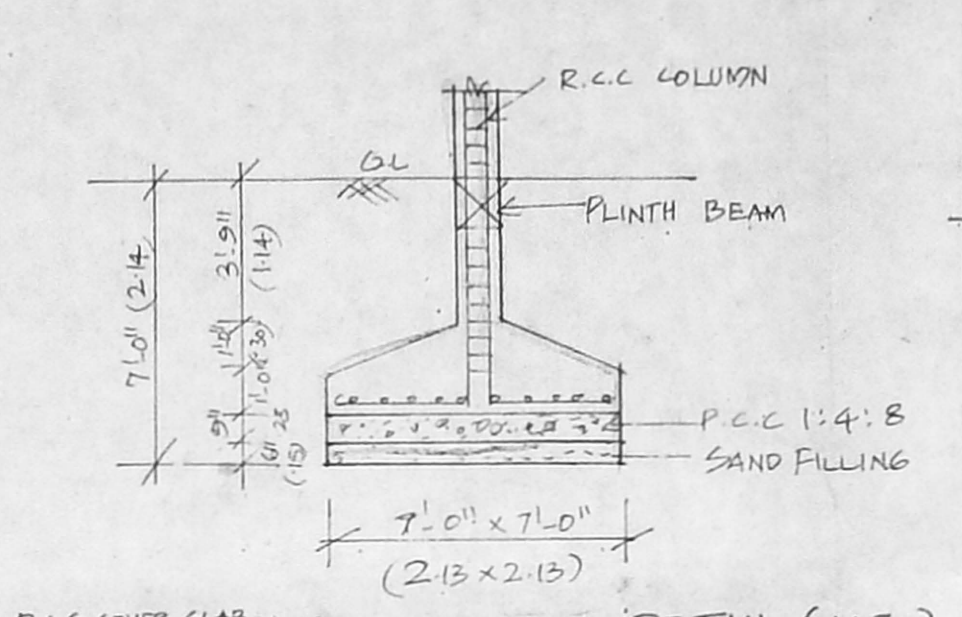

FOUNDATION DETAIL (1:50)

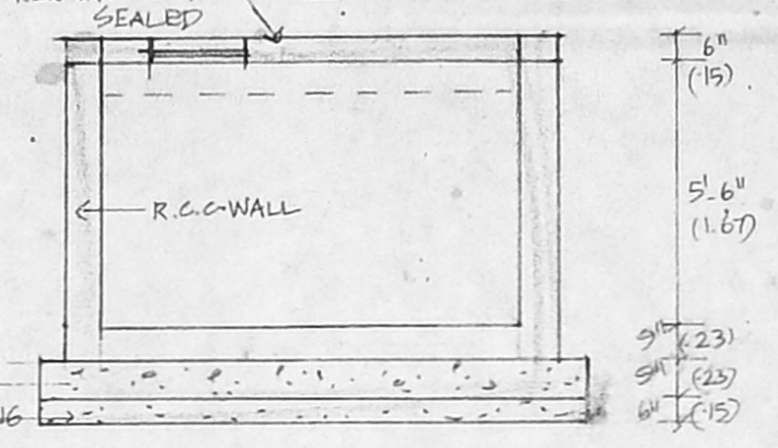


SECTION BB

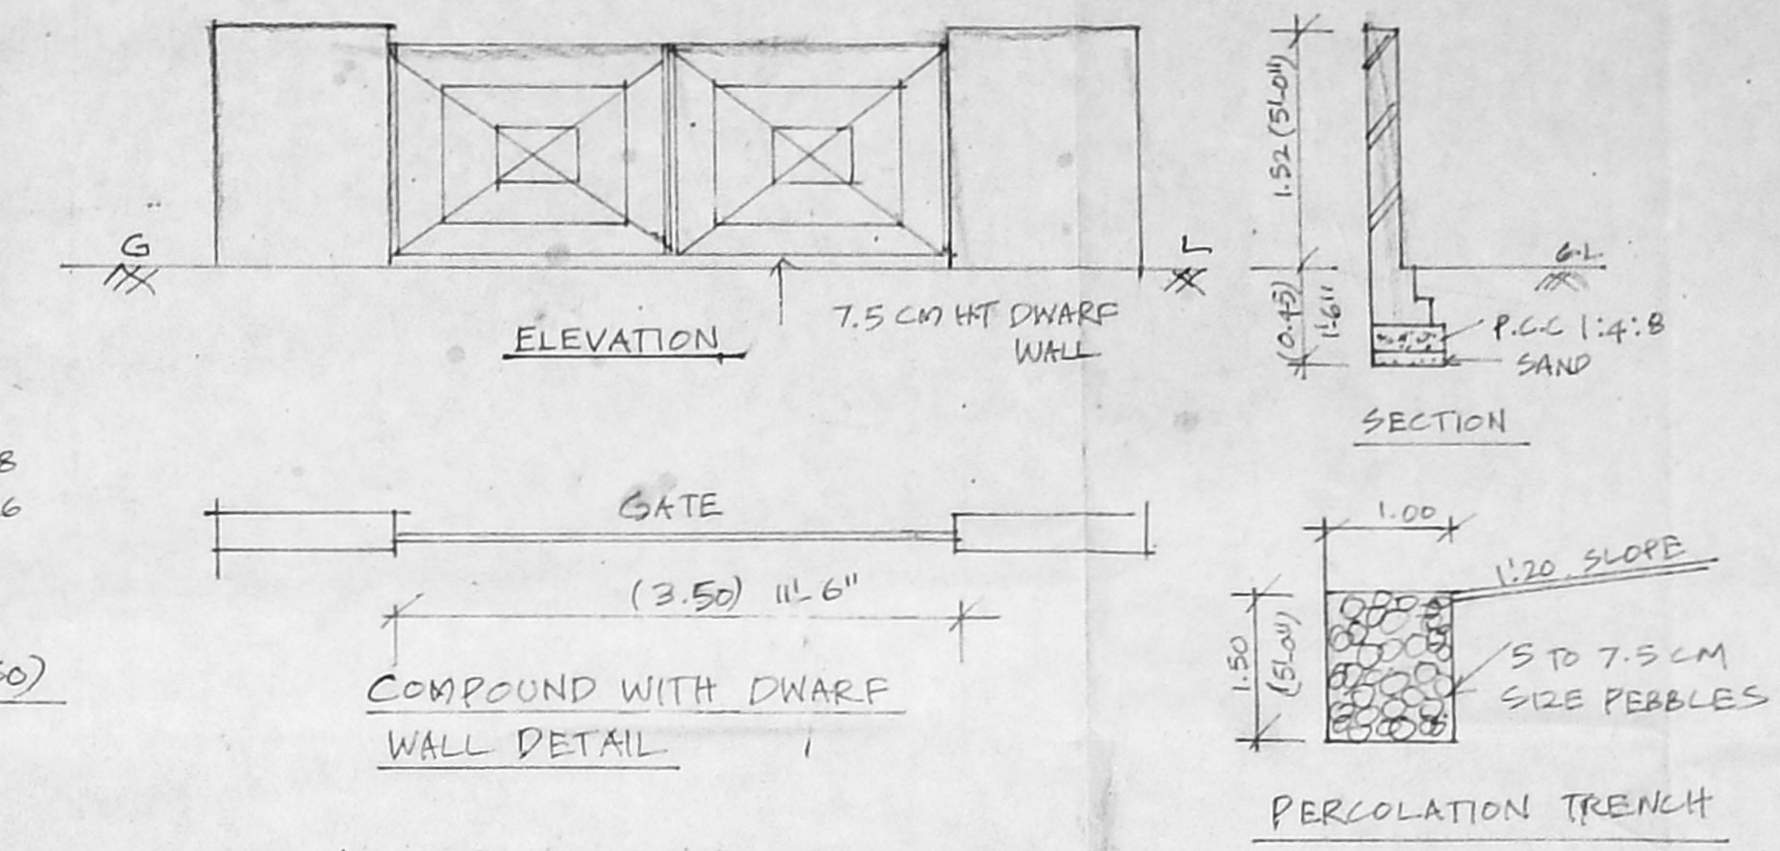

COMPOUND WITH DWARF WALL DETAIL

PERCOLATION TRENCH

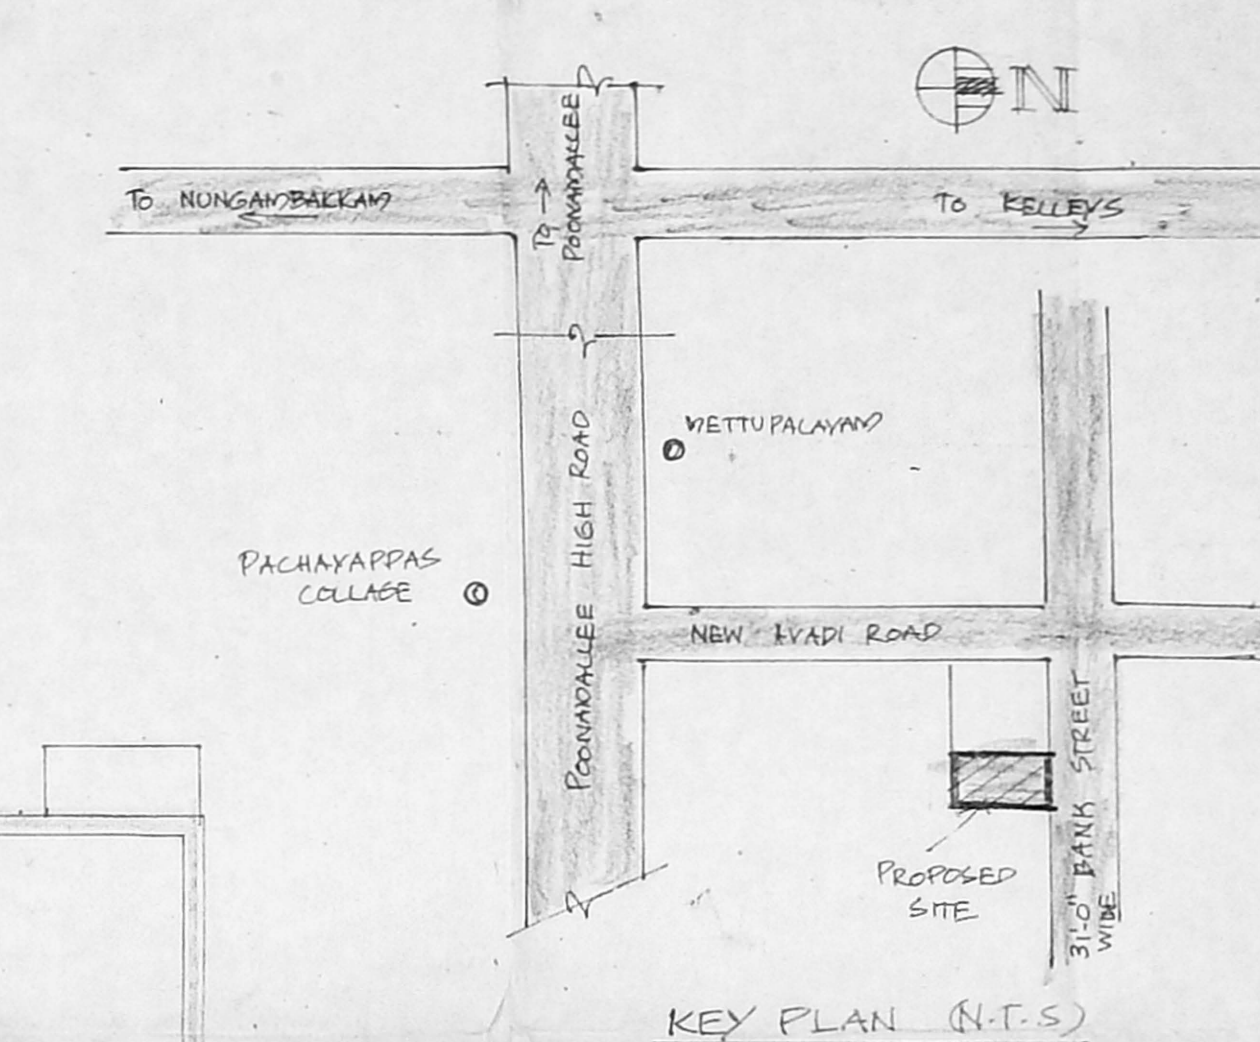

KEY PLAN (N.T.S)

SPECIFICATION

FOUNDATION P.C.C 1:4:8 ALL R.C.C WORK
 BRICK WORK 1:2:4 MIX
 PLASTERING INSIDE IN 2:1:5 MIX
 FLOORING P.C.C 1:5:10 FINISHED WITH TILES
 WEATHERING COURSE BRICK WITH LIME
 CONCRETE FINISHED WITH 3008/10/15

JOINERY DETAIL


D	DOOR	P.A. 4'0" x 7'0"	1.75 x 2.13
D1	DOOR	2'6" x 7'0"	2.13 x 2.13
D2	DOOR	2'6" x 7'0"	2.13 x 2.13
W	WINDOW	6'0" x 4'0"	1.83 x 1.22
W1	WINDOW	4'0" x 4'0"	1.22 x 1.22
K.W	KITCHEN WIN	4'0" x 3'0"	1.22 x 0.91
V	VENTILATOR	2'6" x 1'6"	0.76 x 0.45

COLOUR INDEX


PROPOSED [Line]
 BOUNDARY [Line]
 ROAD [Line]

AREA STATEMENT


PLOT AREA	5926 SFT	550.54 M ²
STILT FLOOR	2440 SFT	226.68 M ²
STAIR CASE G.F (STILT)	120 SFT	11.15 M ²
FIRST FLOOR	3843.375 SFT	357.06 M ²
SECOND FLOOR	3843.375 SFT	357.06 M ²
TOTAL AREA	7806.75 SFT	725.27 M ²
PLOT COVERAGE	64.85%	
F.S.I	1.92	

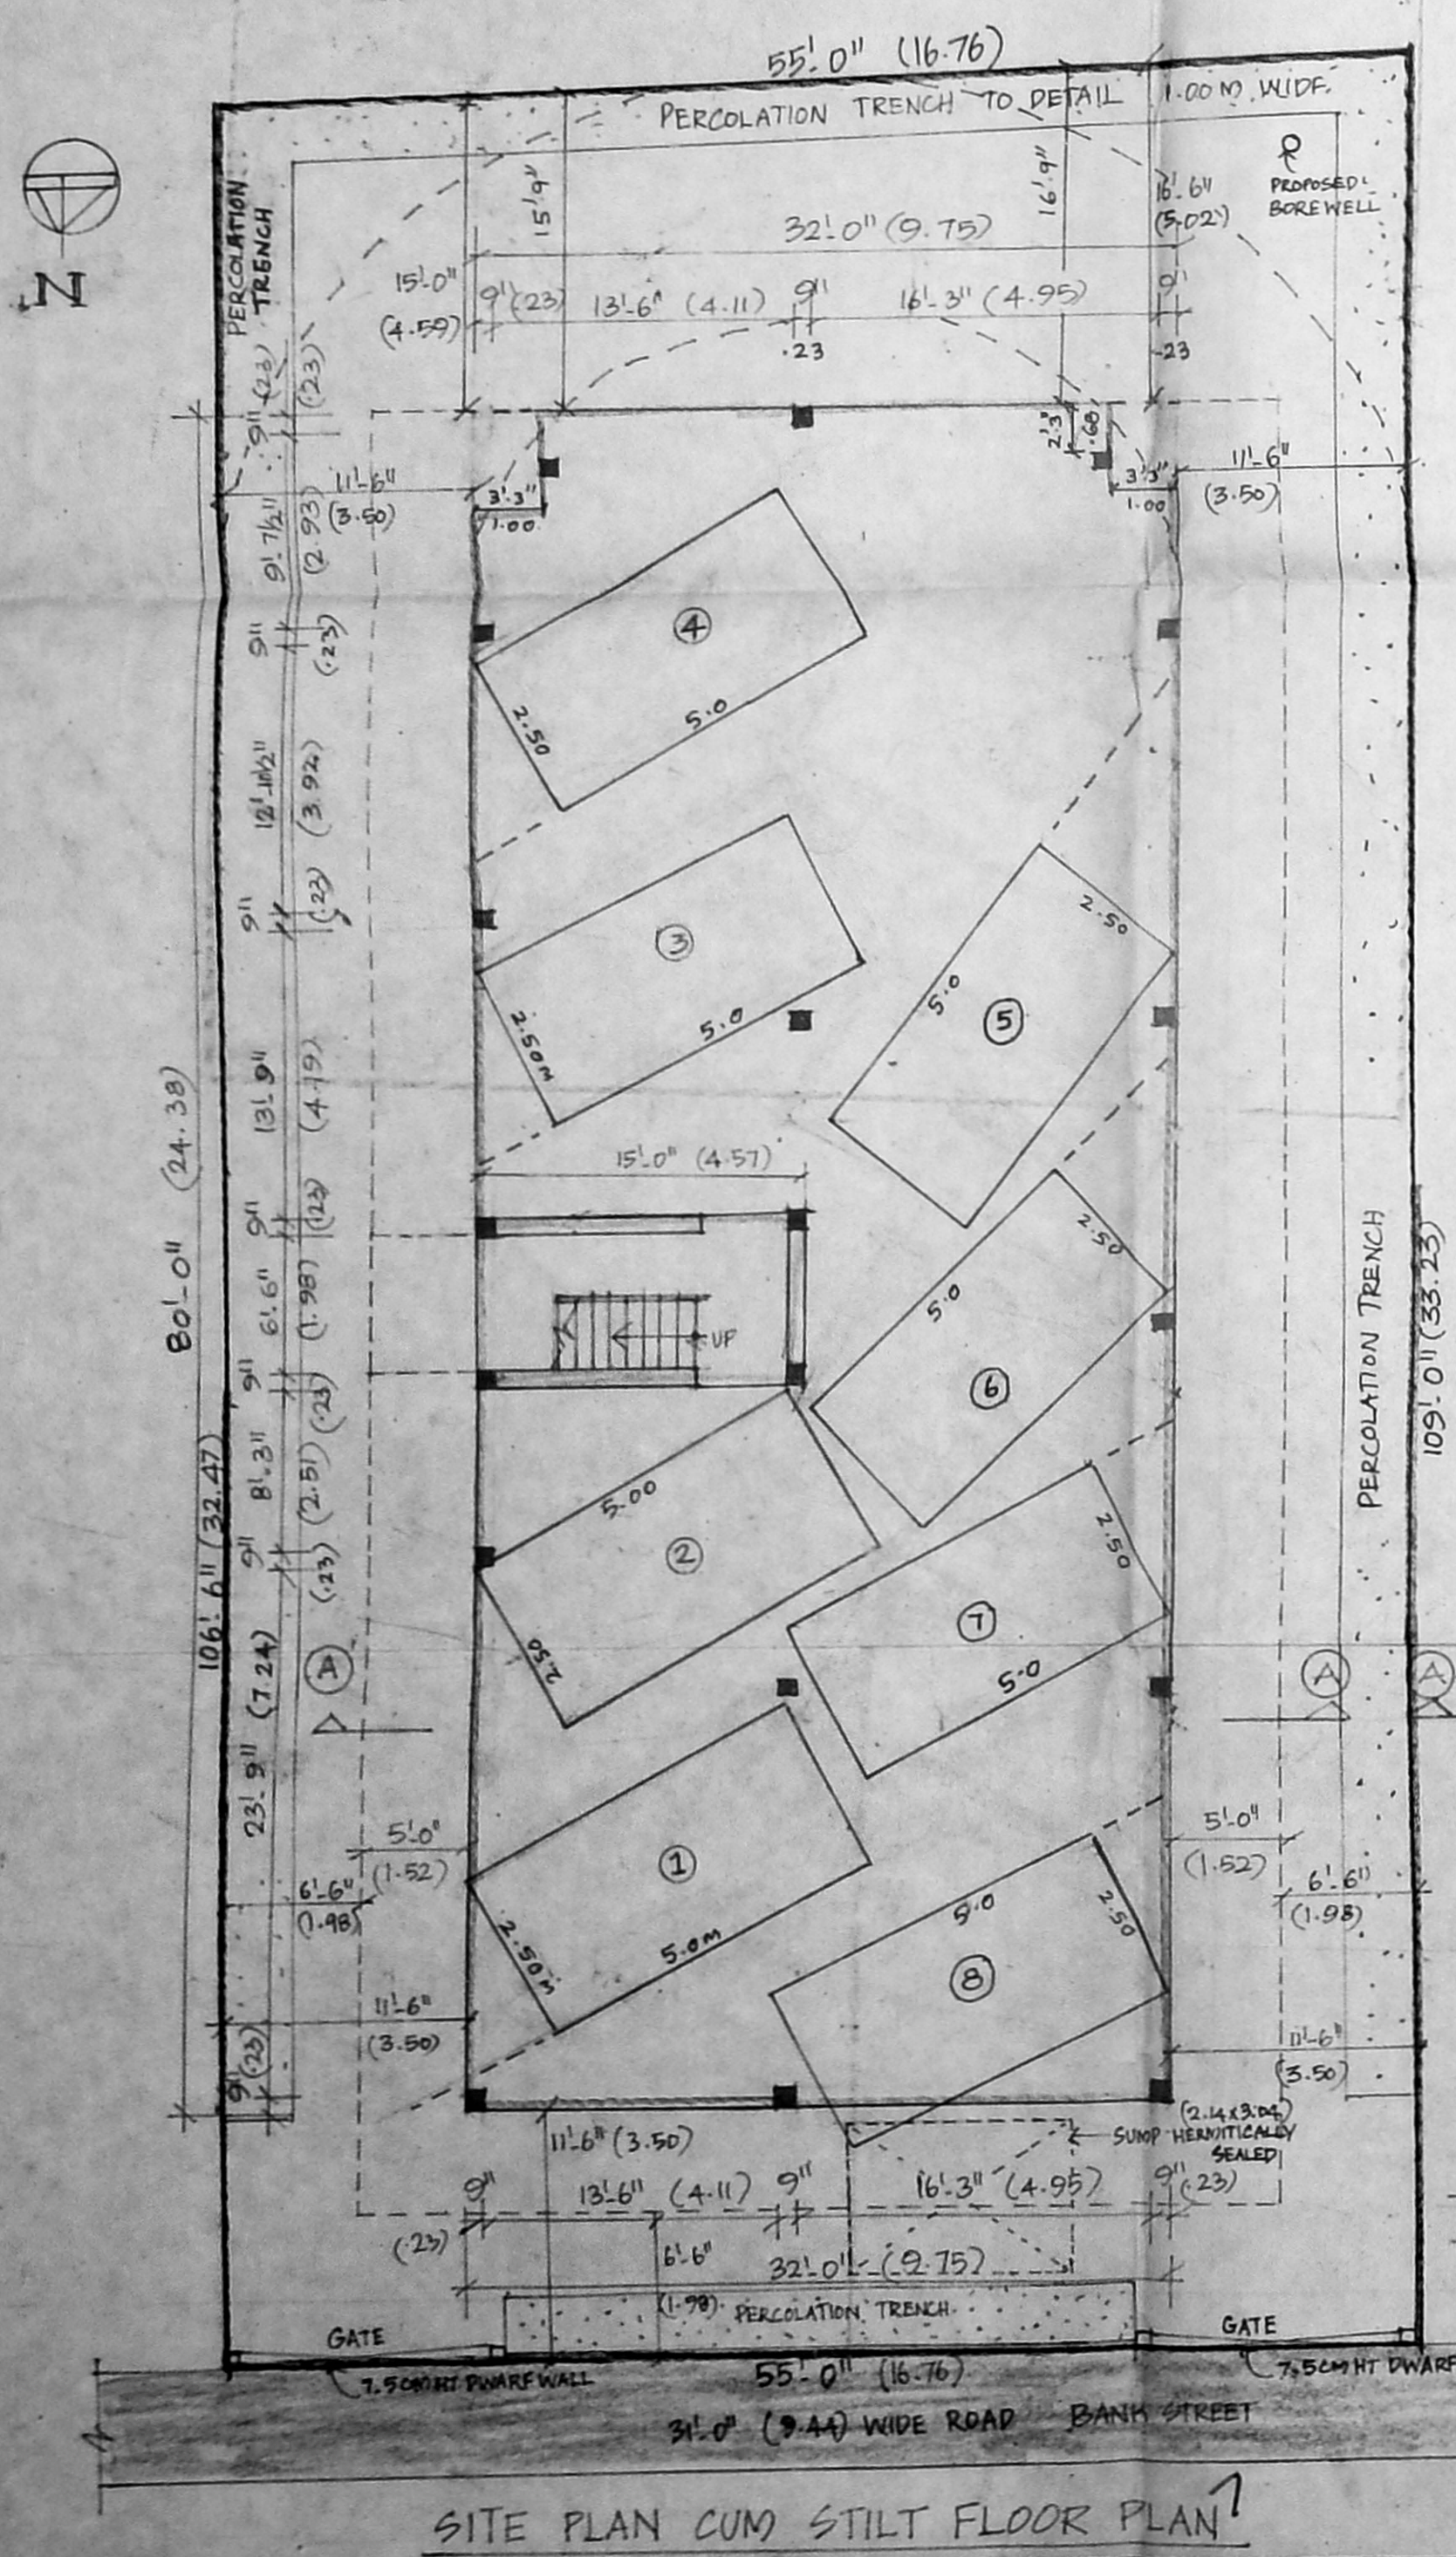

SITE PLAN CUM STILT FLOOR PLAN

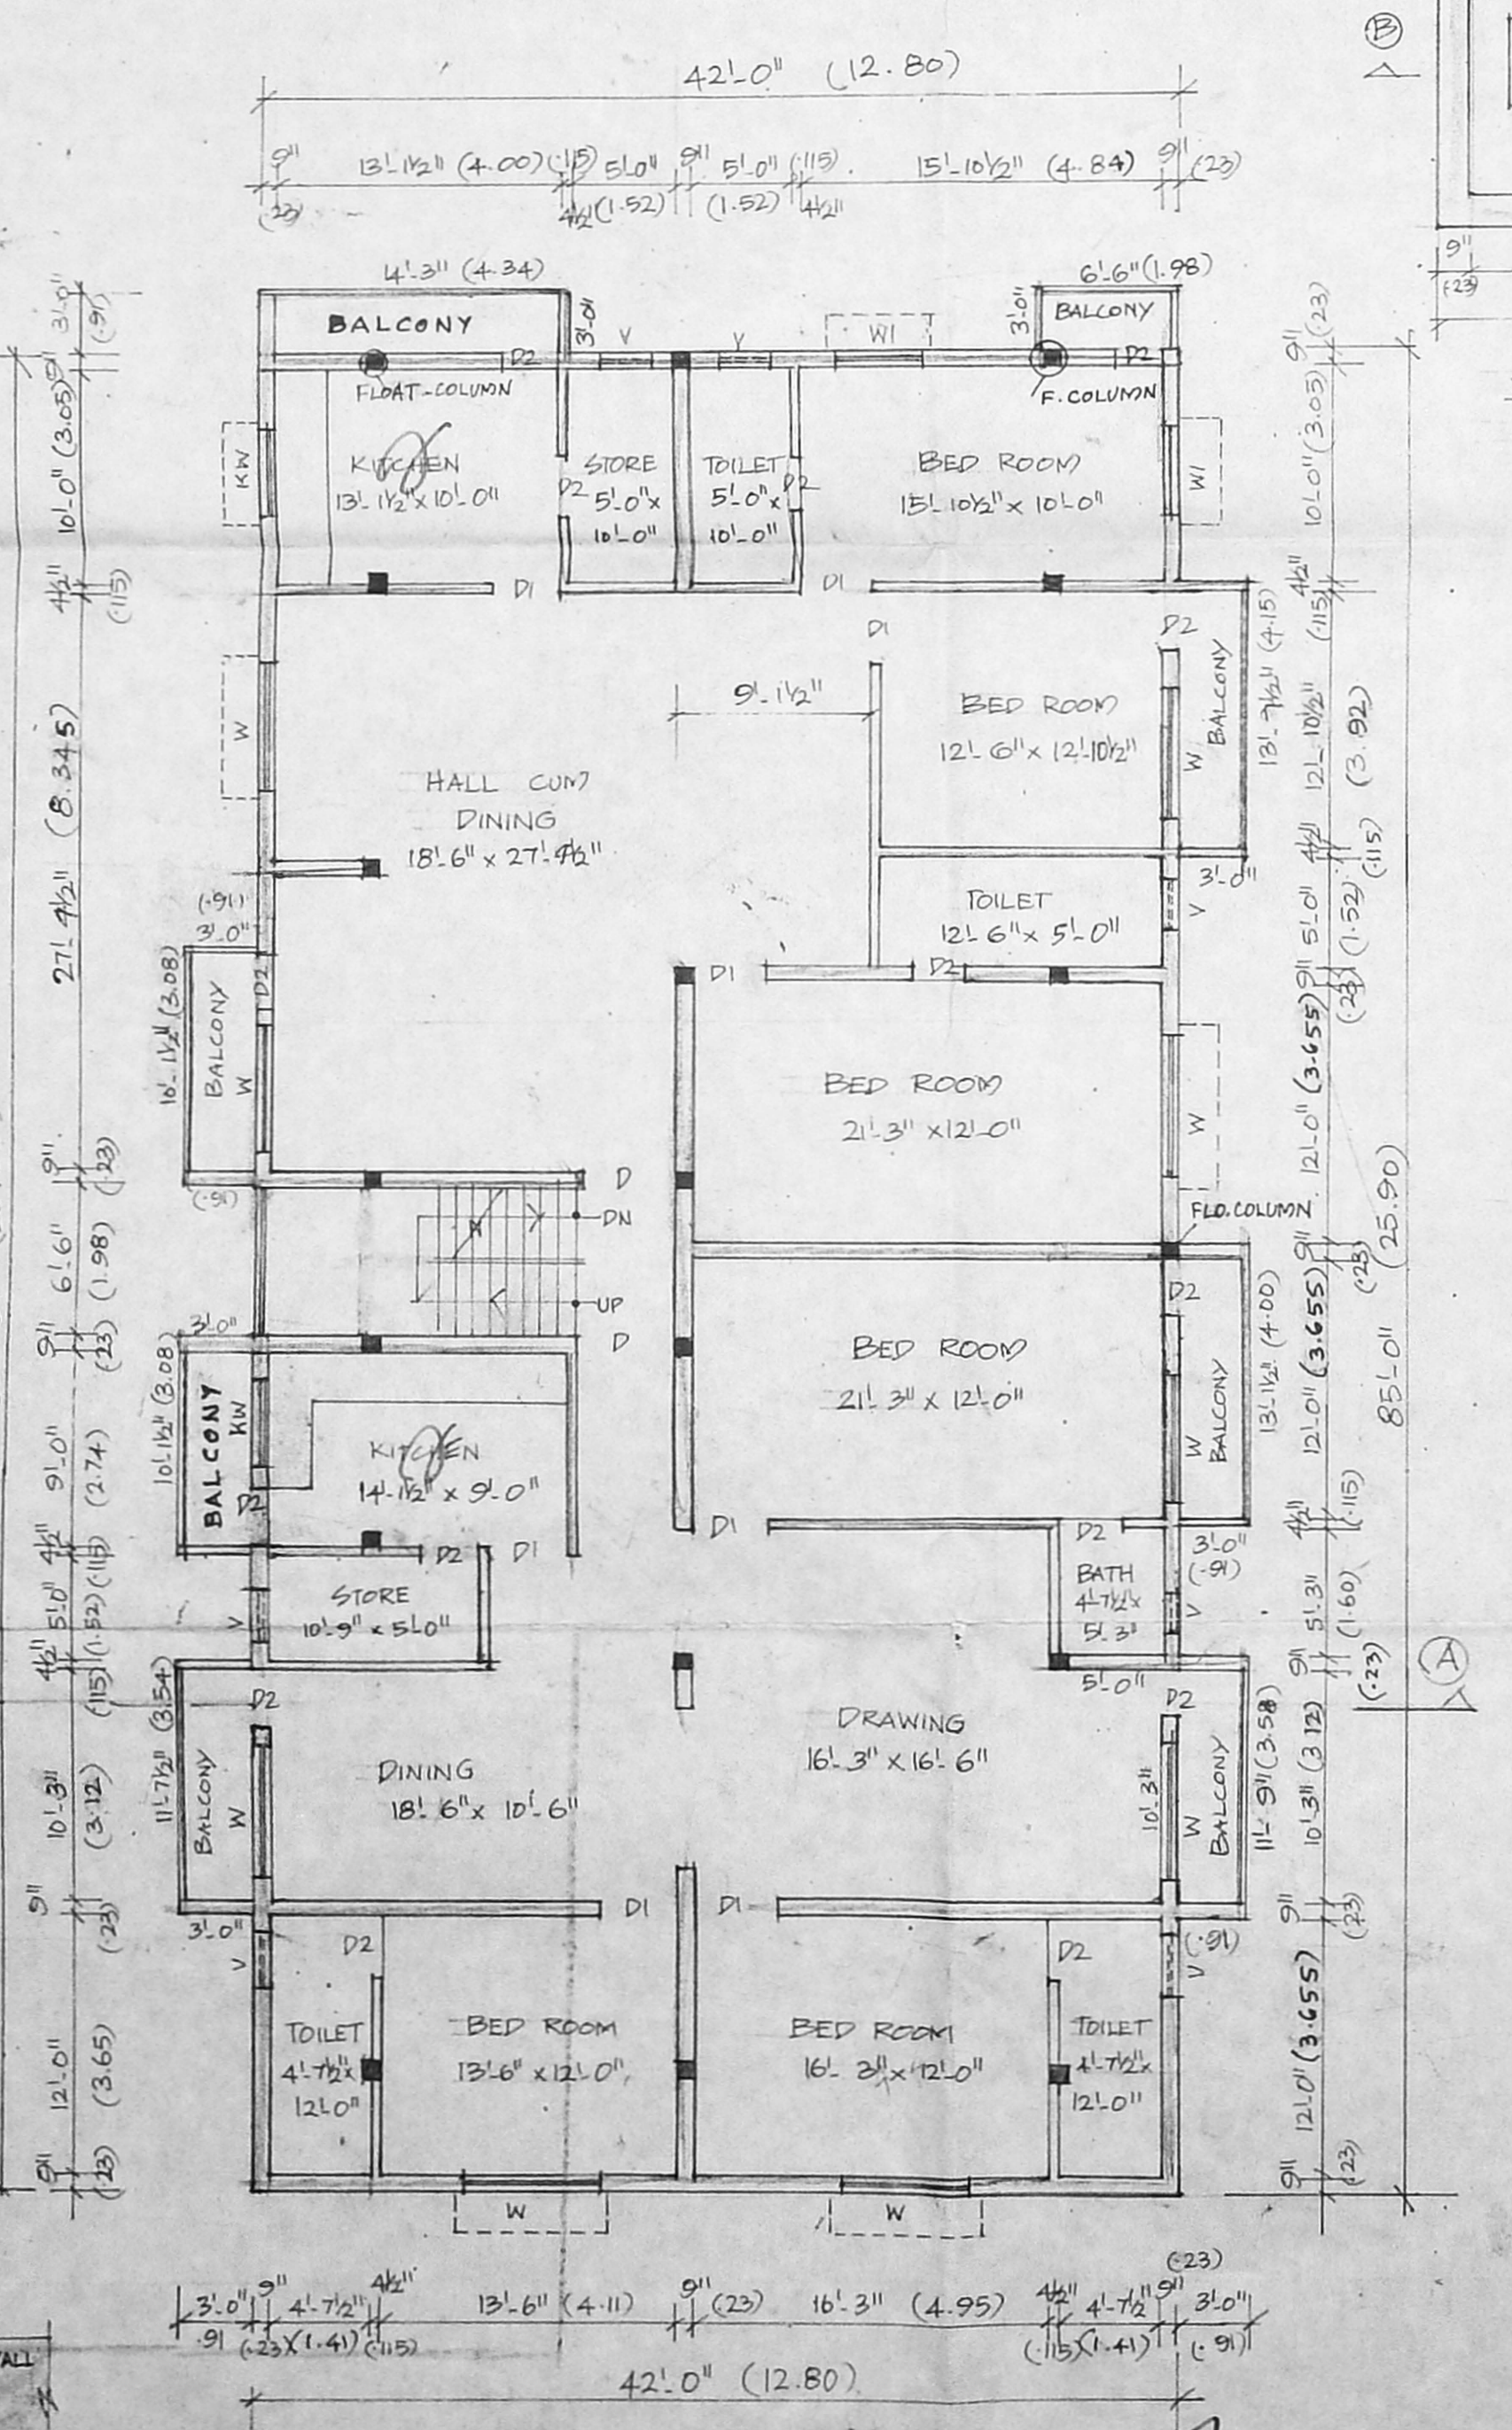

TYPICAL FLOOR PLAN (FIRST & SECOND)

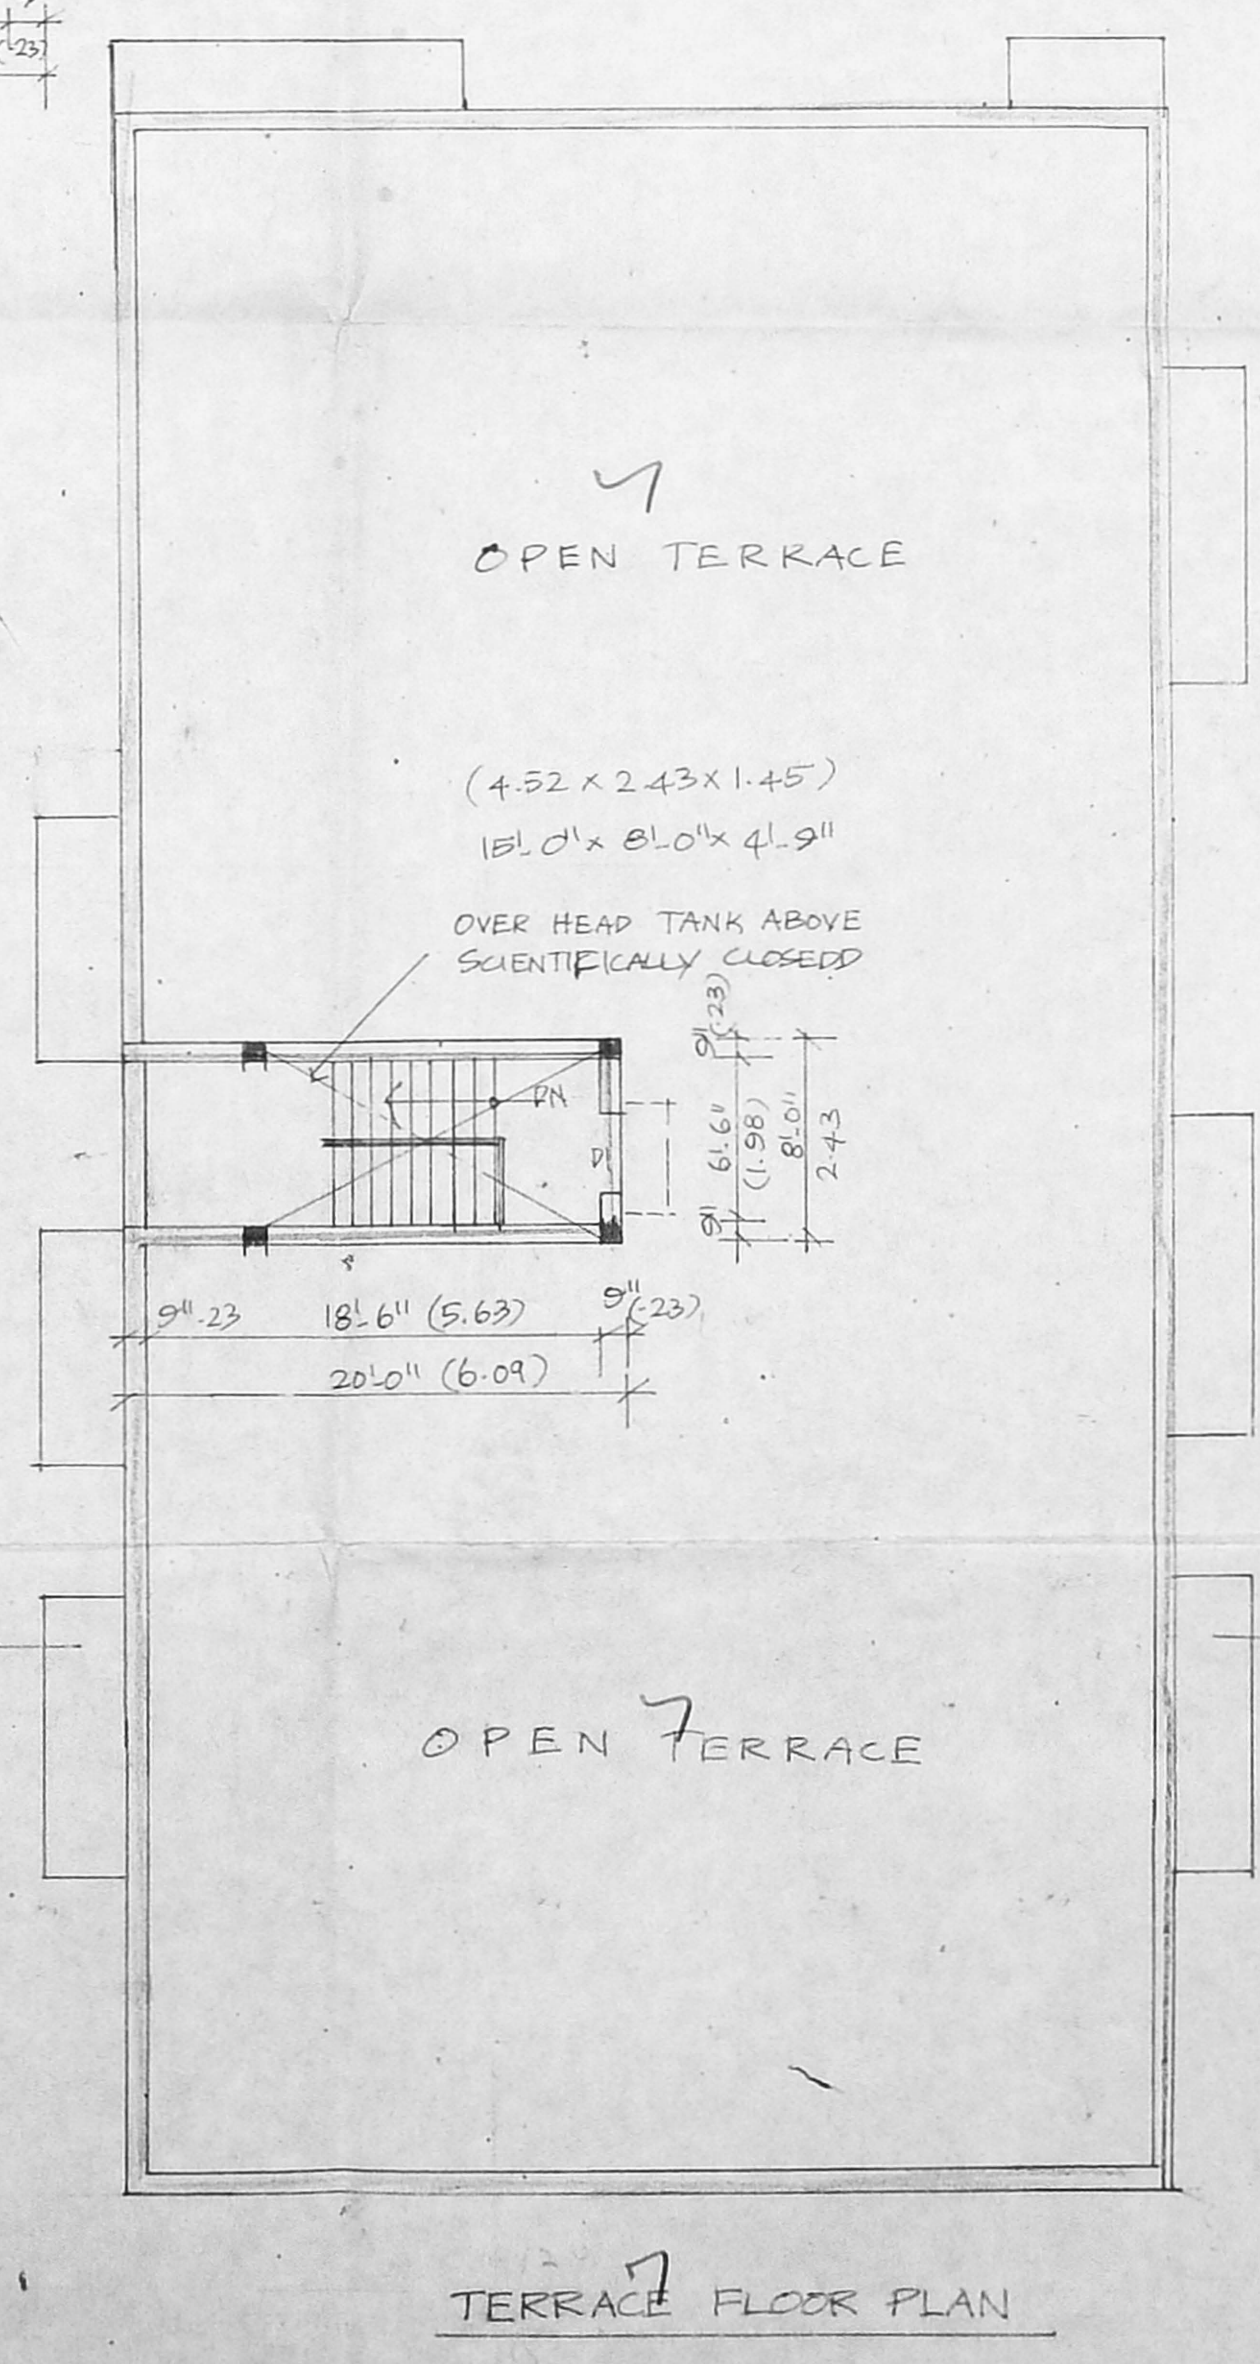

TERRACE FLOOR PLAN

PLAN SHOWING THE PROPOSED CONSTRUCTION RESIDENTIAL BUILDING AT PLOT NO: 77B, NEW D. NO: 11, OLD D. NO: 6 BANK STREET, ALAGAPPA NAGAR, KILPAUK, CHENNAI - 600010. IN R.S. NO: 91/17, BLOCK NO: 9 OF EGMORE VILLAGE, CORPORATION DIV. NO: 70, ZONE V

SCALE (1:100) 1" = 8'-0"

OWNER Anand Swarna

OWNER ER. K. SELVAM, B.E (Civil), AMIE, C. Eng (I), AIV, CHARTERED ENGINEER & APPROVED VALUER, CLASS-I LICENSED SURVEYOR, F.I.C No: 600, 2018005, FLOOR No: 11, 2nd FLOOR, 11th BLOCK, NEAR SAPPARETA W.E. & A.S.U. 03 (NEAR MGR 42 ARSH SCHOOL), PHONE No: 2563050, CELL No: 9841282050

LICENSED SURVEYOR