



ELEVATION

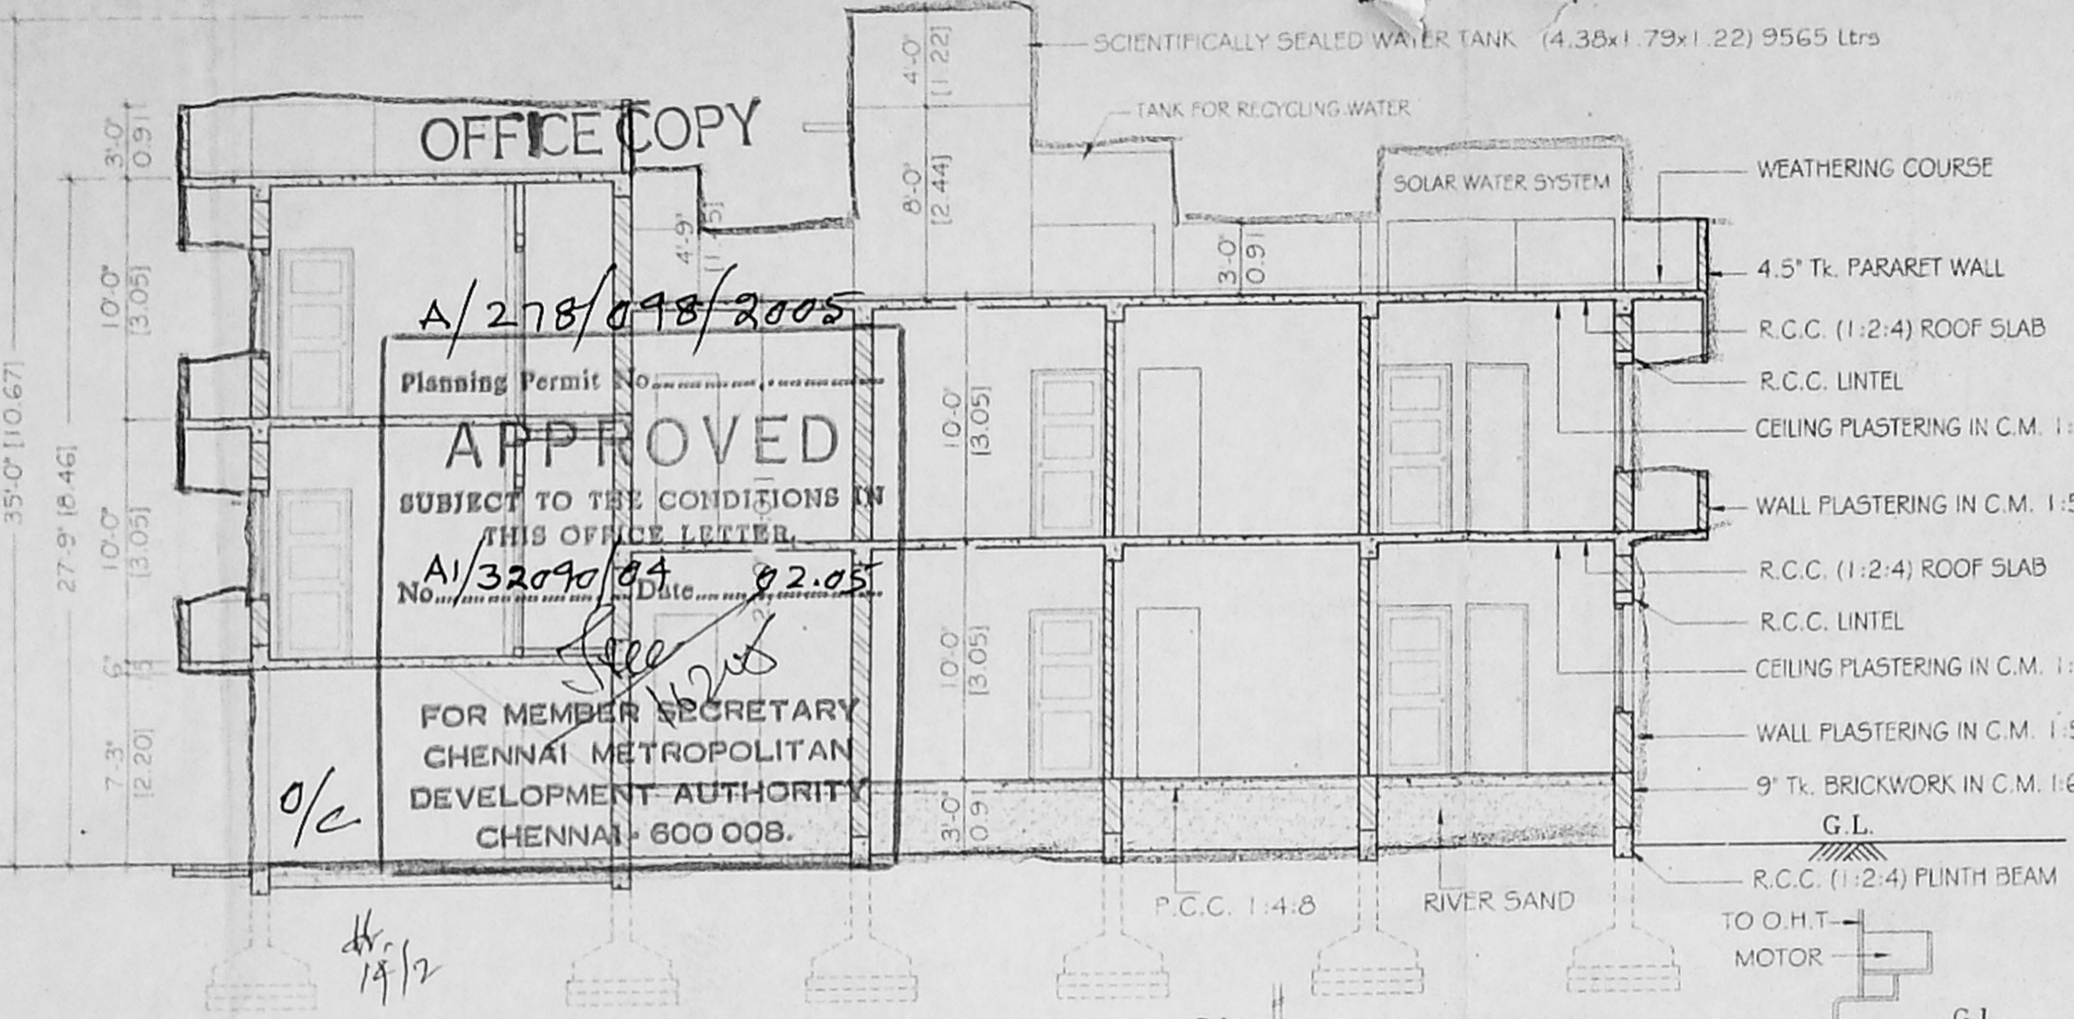


SECTION ON: XX

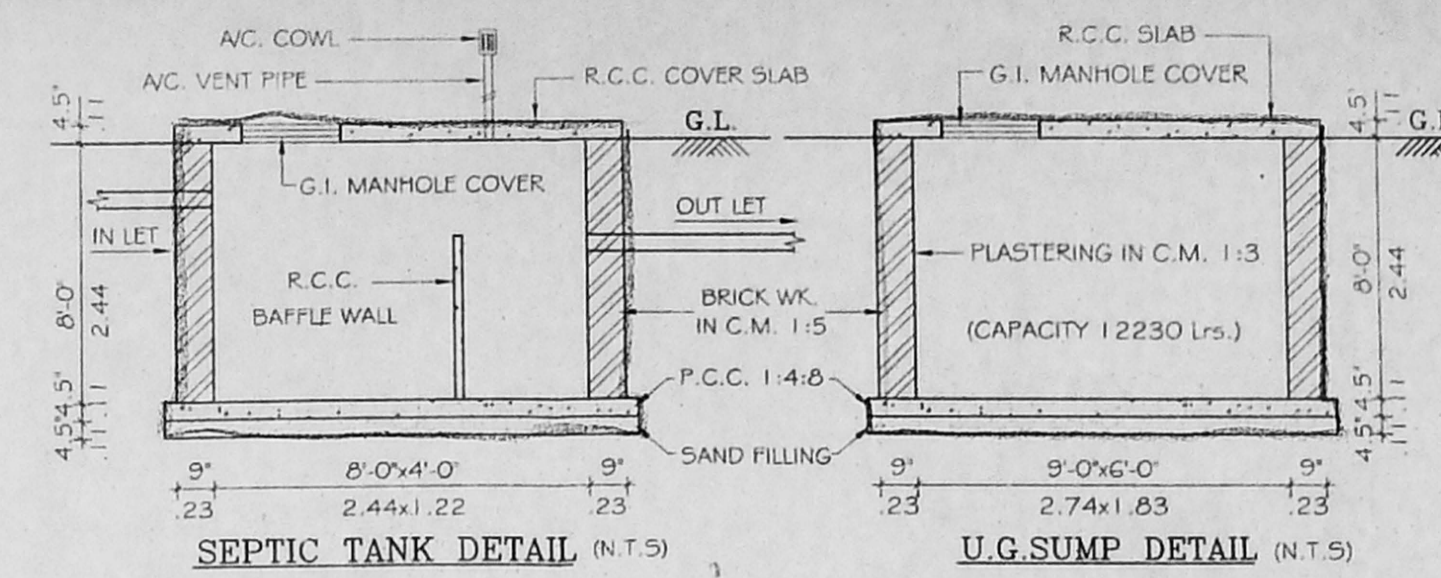


SEPTIC TANK DETAIL (N.T.S)


U.G. SUMP DETAIL (N.T.S)

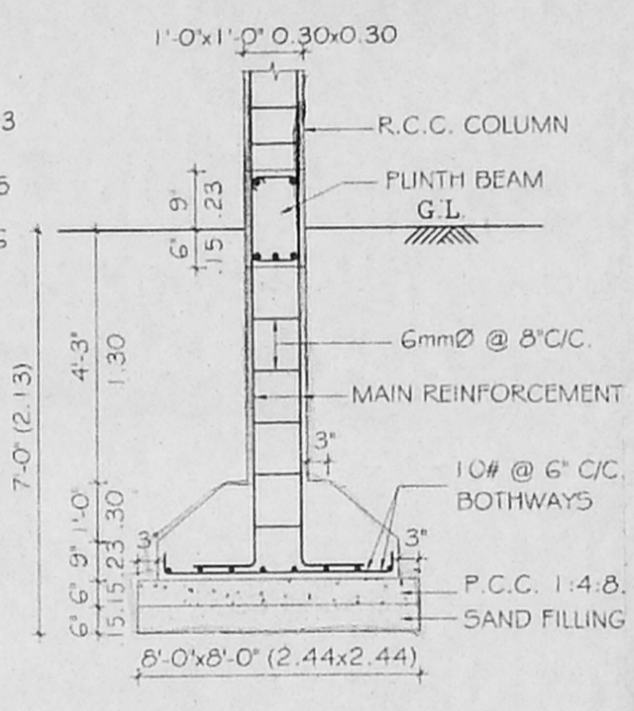


COLUMN FOOTING DETAIL (N.T.S)

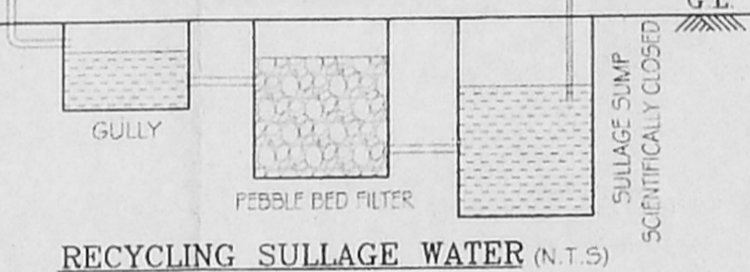

RECYCLING SULLAGE WATER (N.T.S)

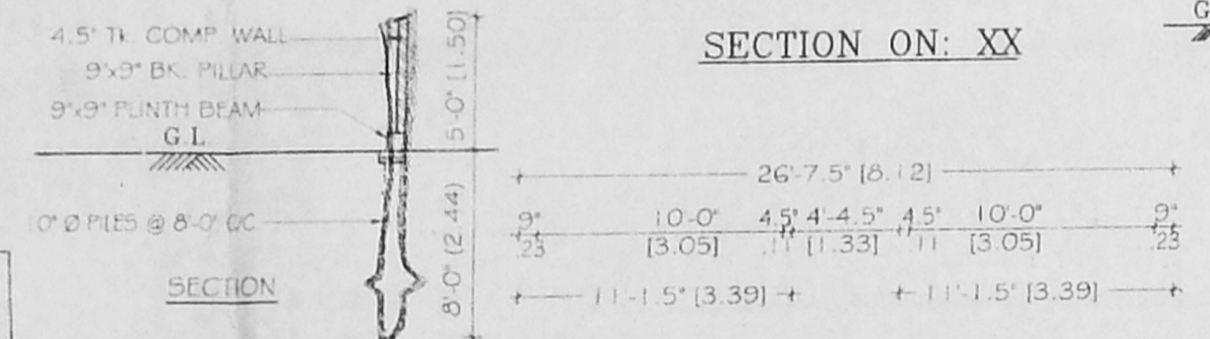

COMPOUND WALL DETAIL (N.T.S)

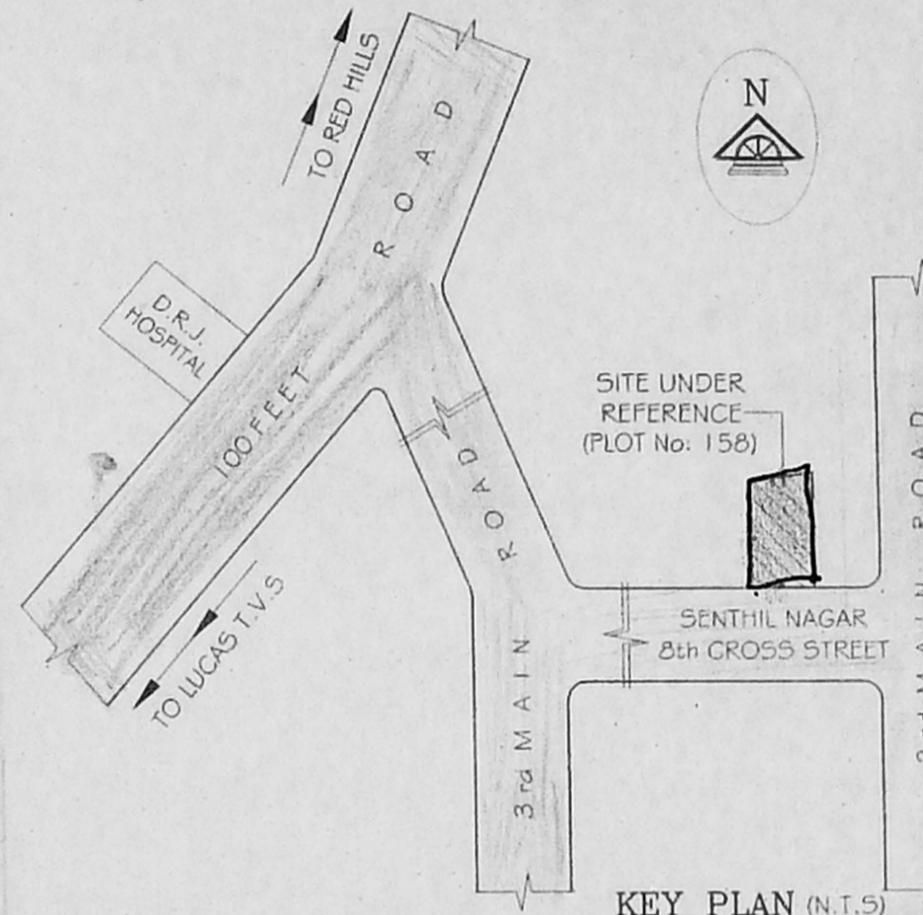

KEY PLAN (N.T.S)

PLAN SHOWING THE PROPOSED RESIDENTIAL BUILDING AT PLOT No: 158, 8th CROSS ST., SENTHIL NAGAR, T.S No: 158, BLOCK No: 12, KOLATHUR VILLAGE, CHENNAI- 600 011, SAIDAPET TALUK, CHENGLEPUT DISTRICT.


SCALE: 1" = 8'-0" (1:96)

AREA STATEMENT

CMDA "A" CHANNEL
C. No. A1/32090/2004

PLOT EXTENT (AS PER DOC.)	2755.00	2755.00
PLOT EXTENT (AS PER PATTAS)	248.98	248.98
GROUND FLOOR	1430.00	132.85
FIRST FLOOR	1737.00	66.37
SECOND FL. PART	465.00	45.00
TOTAL BUILT-UP AREA	3652.00	339.28

PLOT COVERAGE : 64.81 %
FLOOR SPACE INDEX : 1.36

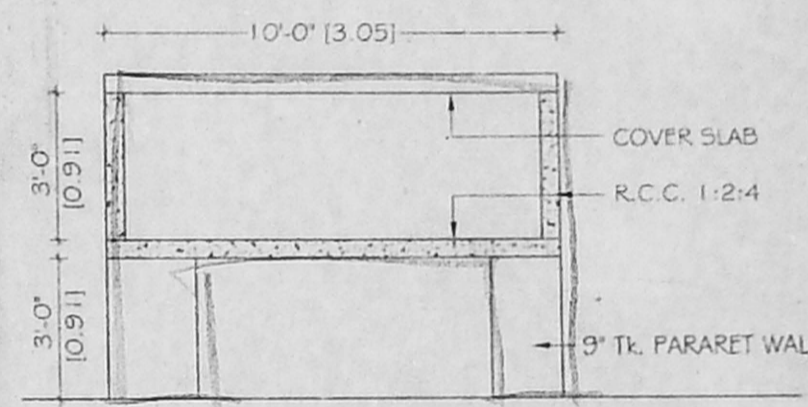

CROSS SECTION OF SOLAR WATER SYSTEM (N.T.S)

SCHEDULE OF JOINERY


MD	MAIN DOOR	3'-3"x7'-0"	(1.00x2.13)
D1	DOOR	3'-0"x7'-0"	(0.91x2.13)
D2	DOOR	2'-6"x7'-0"	(0.76x2.13)
W1	WINDOW	6'-0"x4'-6"	(1.83x1.37)
W2	WINDOW	4'-0"x4'-6"	(1.22x1.37)
W3	KITCHEN WINDOW	4'-0"x3'-3"	(1.22x1.00)
V	VENTILATOR	2'-6"x1'-6"	(0.76x0.46)

COLOUR CODE


PROPOSED	[Symbol]
ROAD	[Symbol]
BOUNDARY	[Symbol]

OWNER:
P.V. SURENDRA


LICENSED SURVEYOR
ER. K. SELVAM,
B.E. (Civil), AMIE, C. Eng (I), AIV.,
CHARTERED ENGINEER & APPROVED VALUER,
CLASS-I LICENSED SURVEYOR,
Reg No: 690/2004-2005,
I.C.C.R No: 11/206, 11th BLOCK,
W. S. PARK, CHENNAI-600 037,
(NEAR M.R. ADARSH SCHOOL)
PHONE: 26562050
CELL: 9841282050

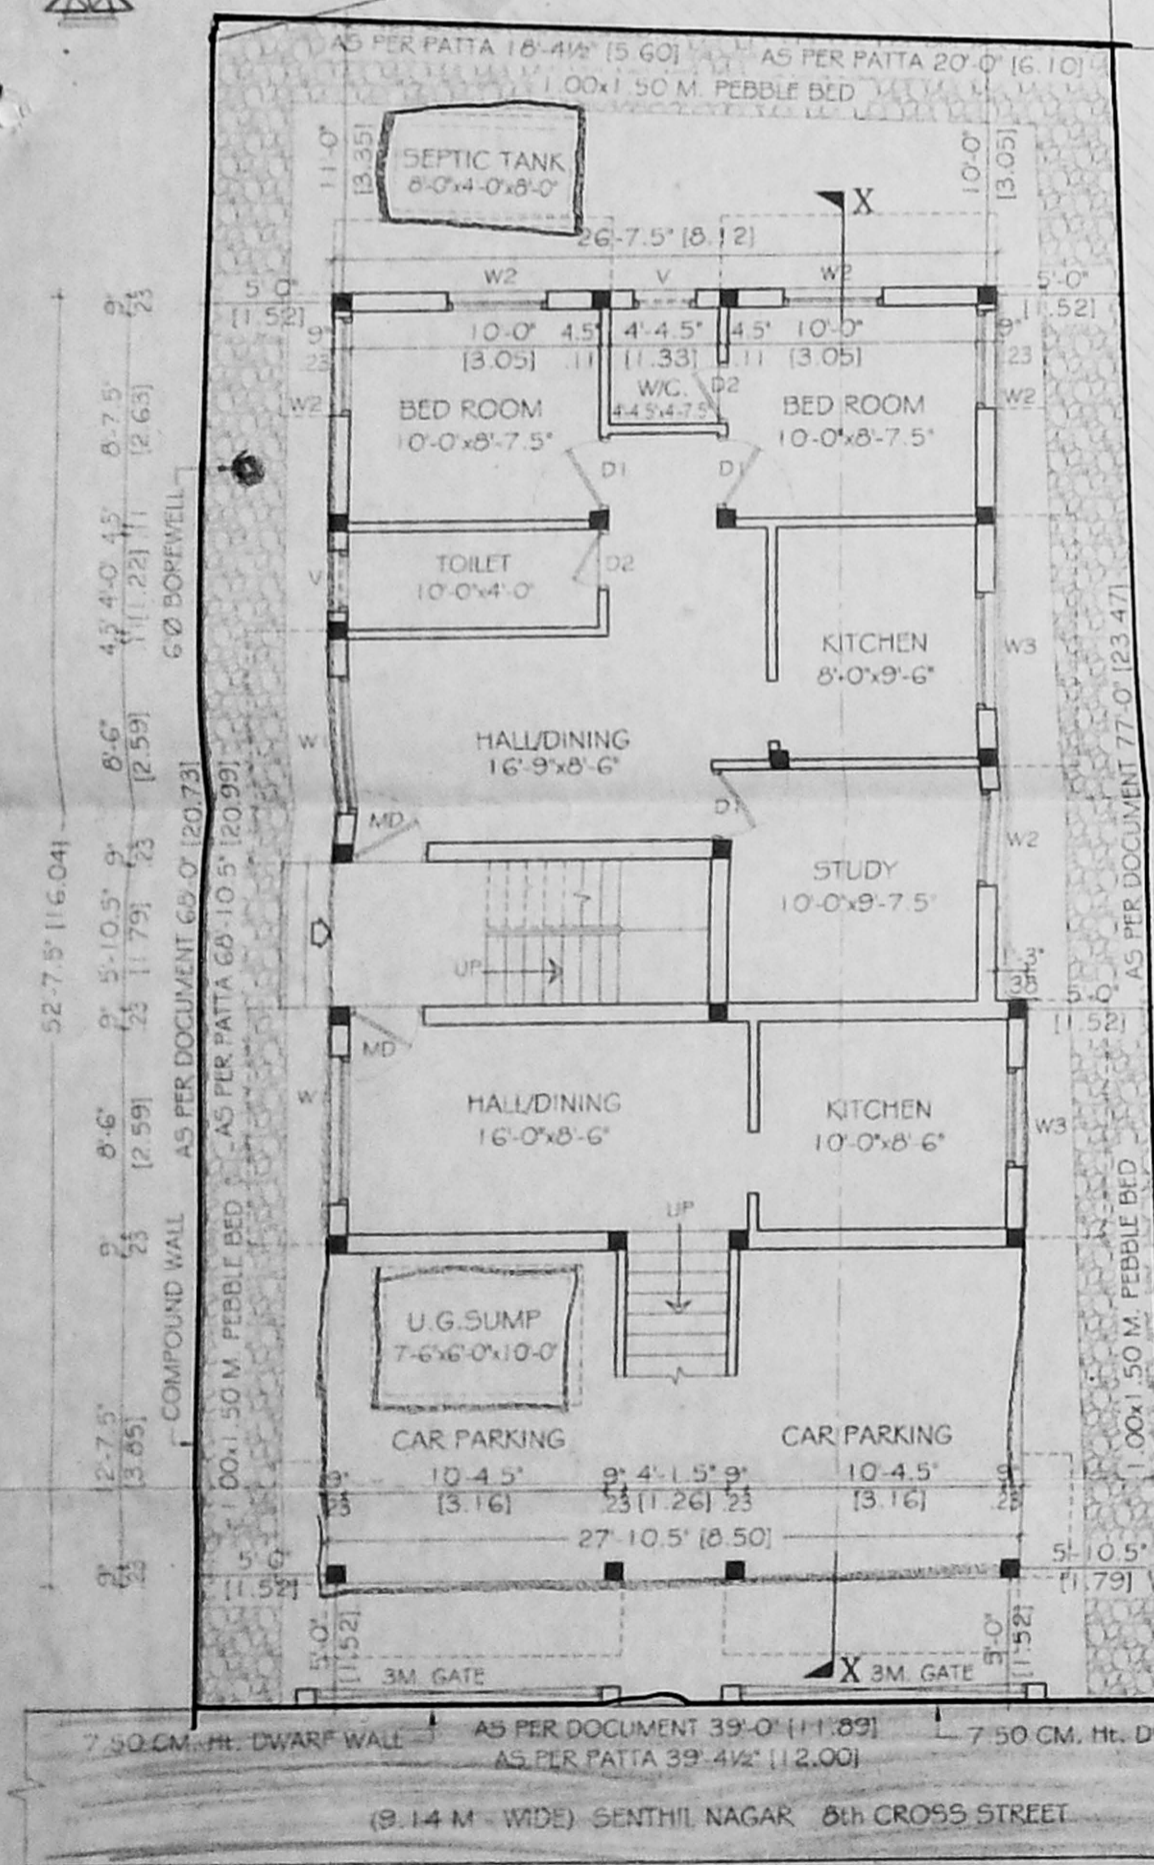


SITE cum STILT / GROUND FLOOR PLAN

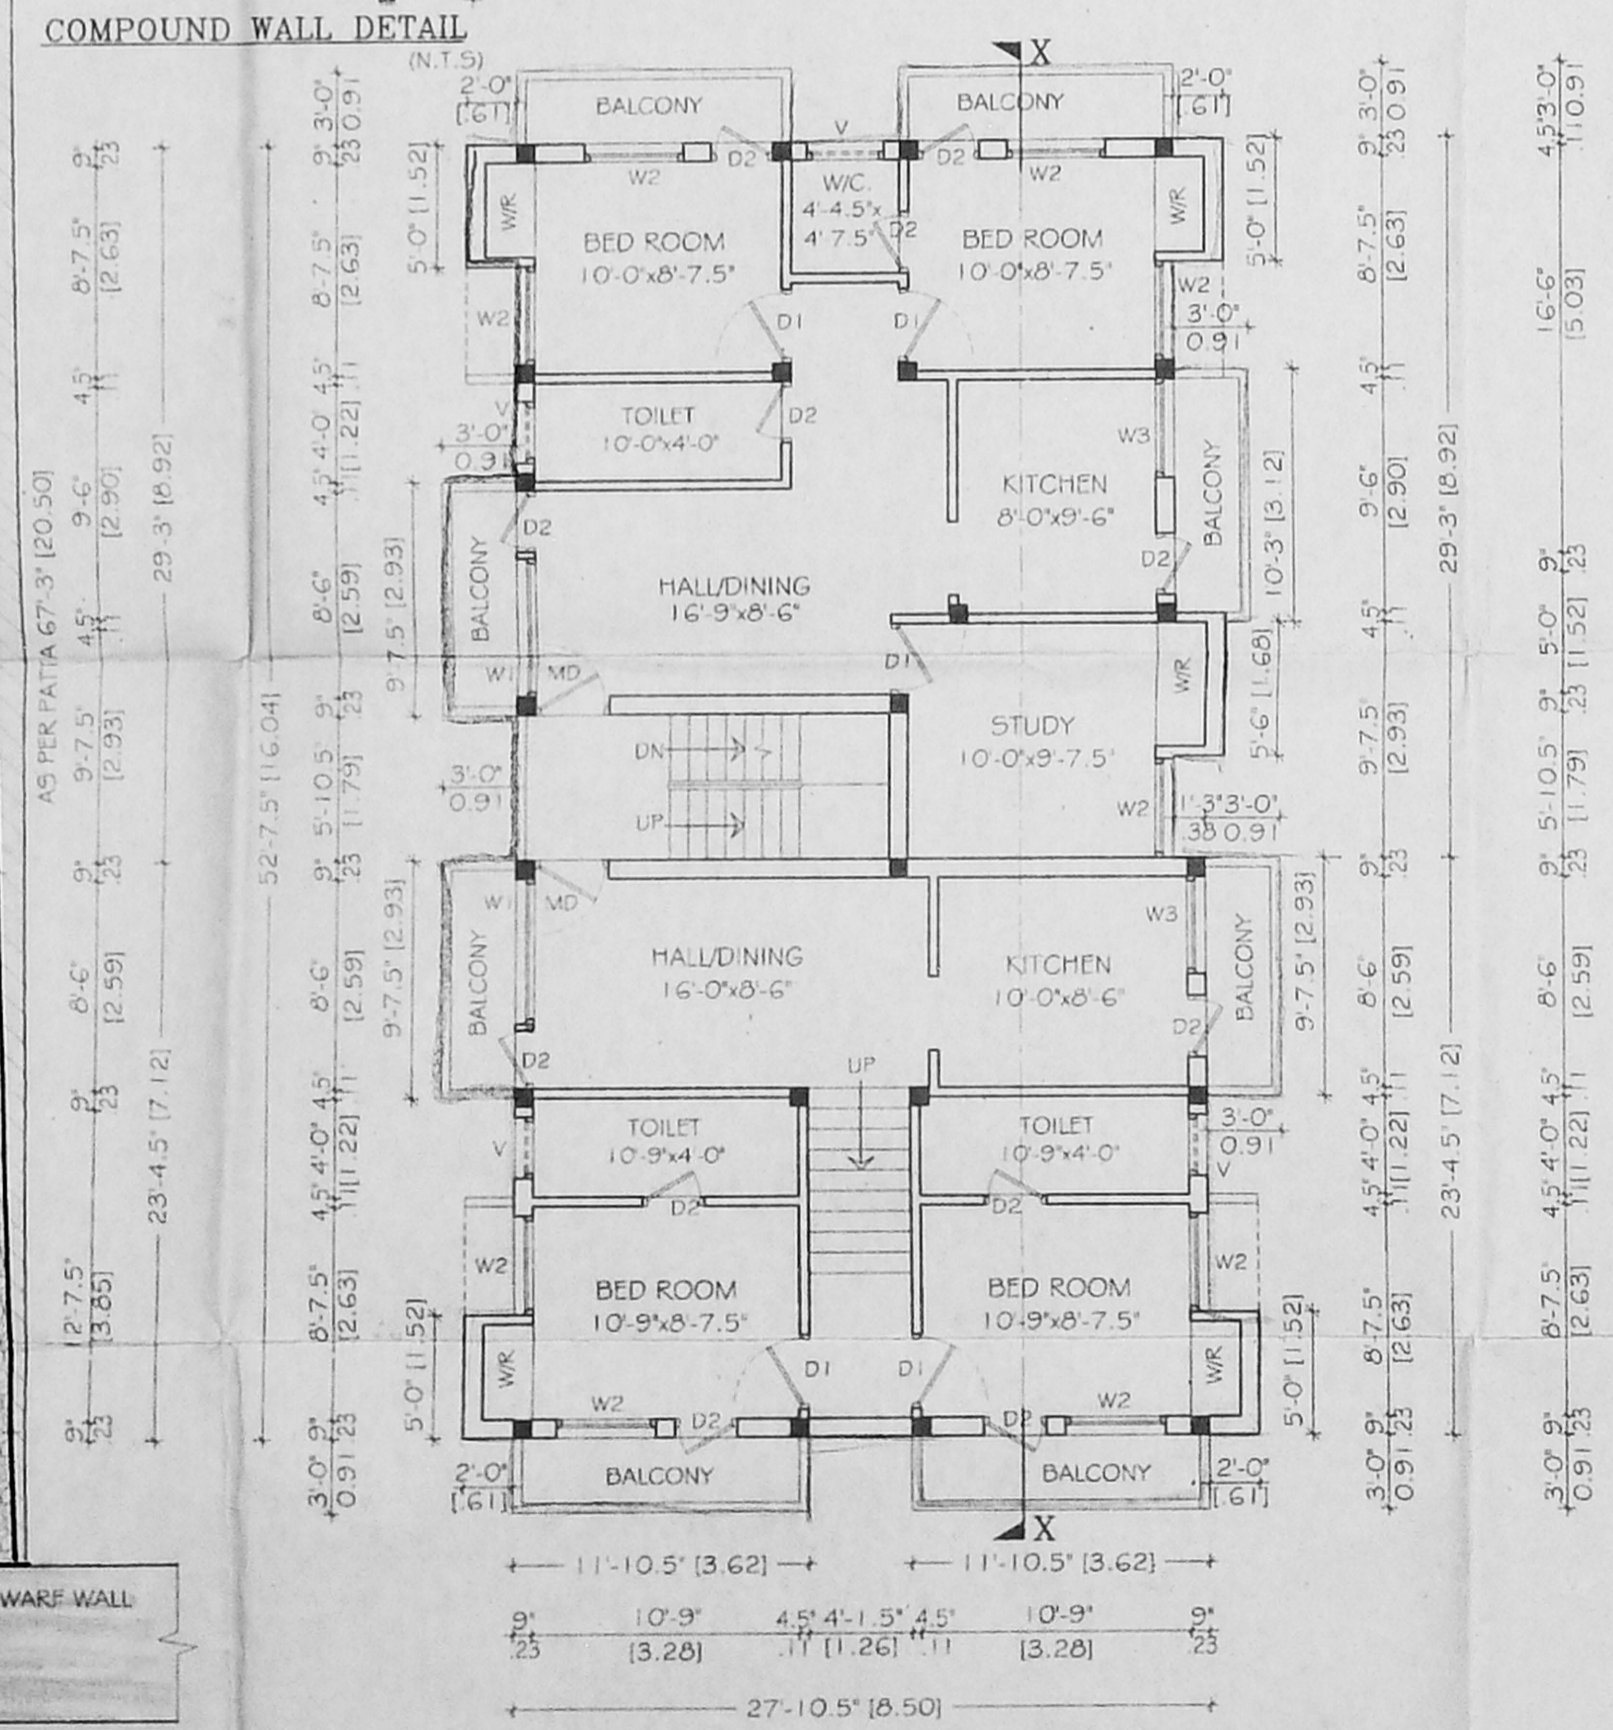

FIRST FLOOR PLAN

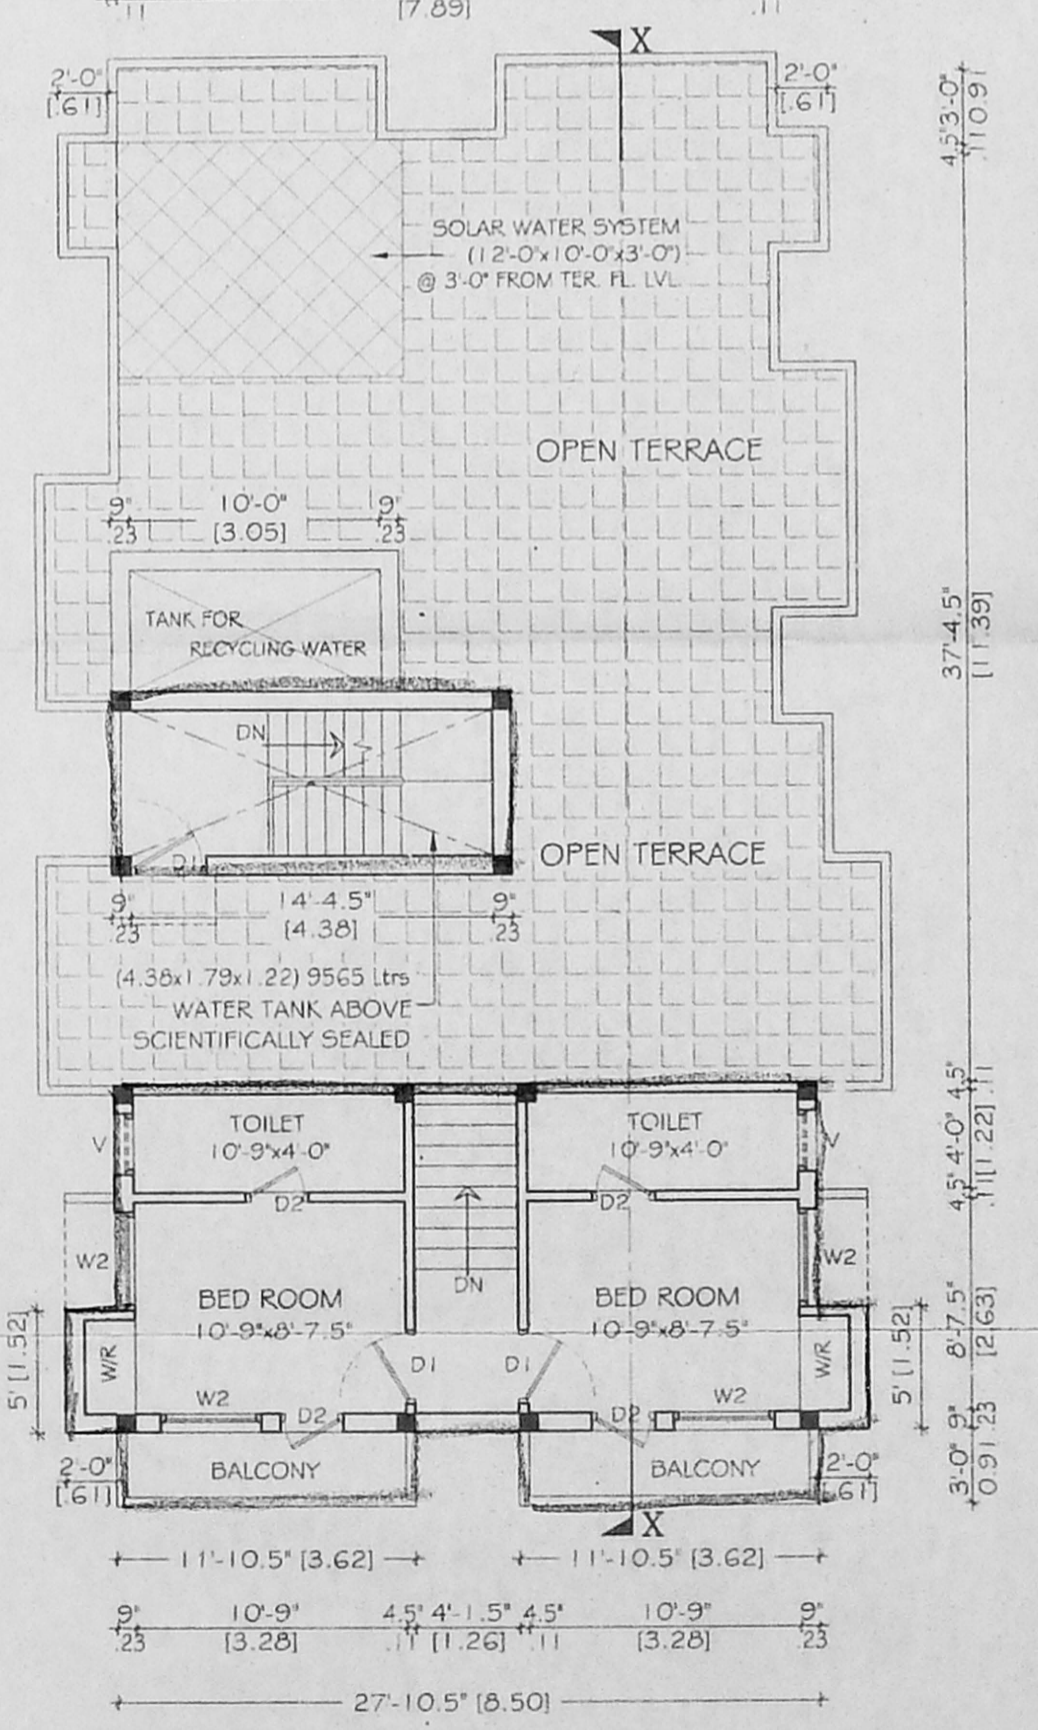

SECOND FLOOR PLAN- PART

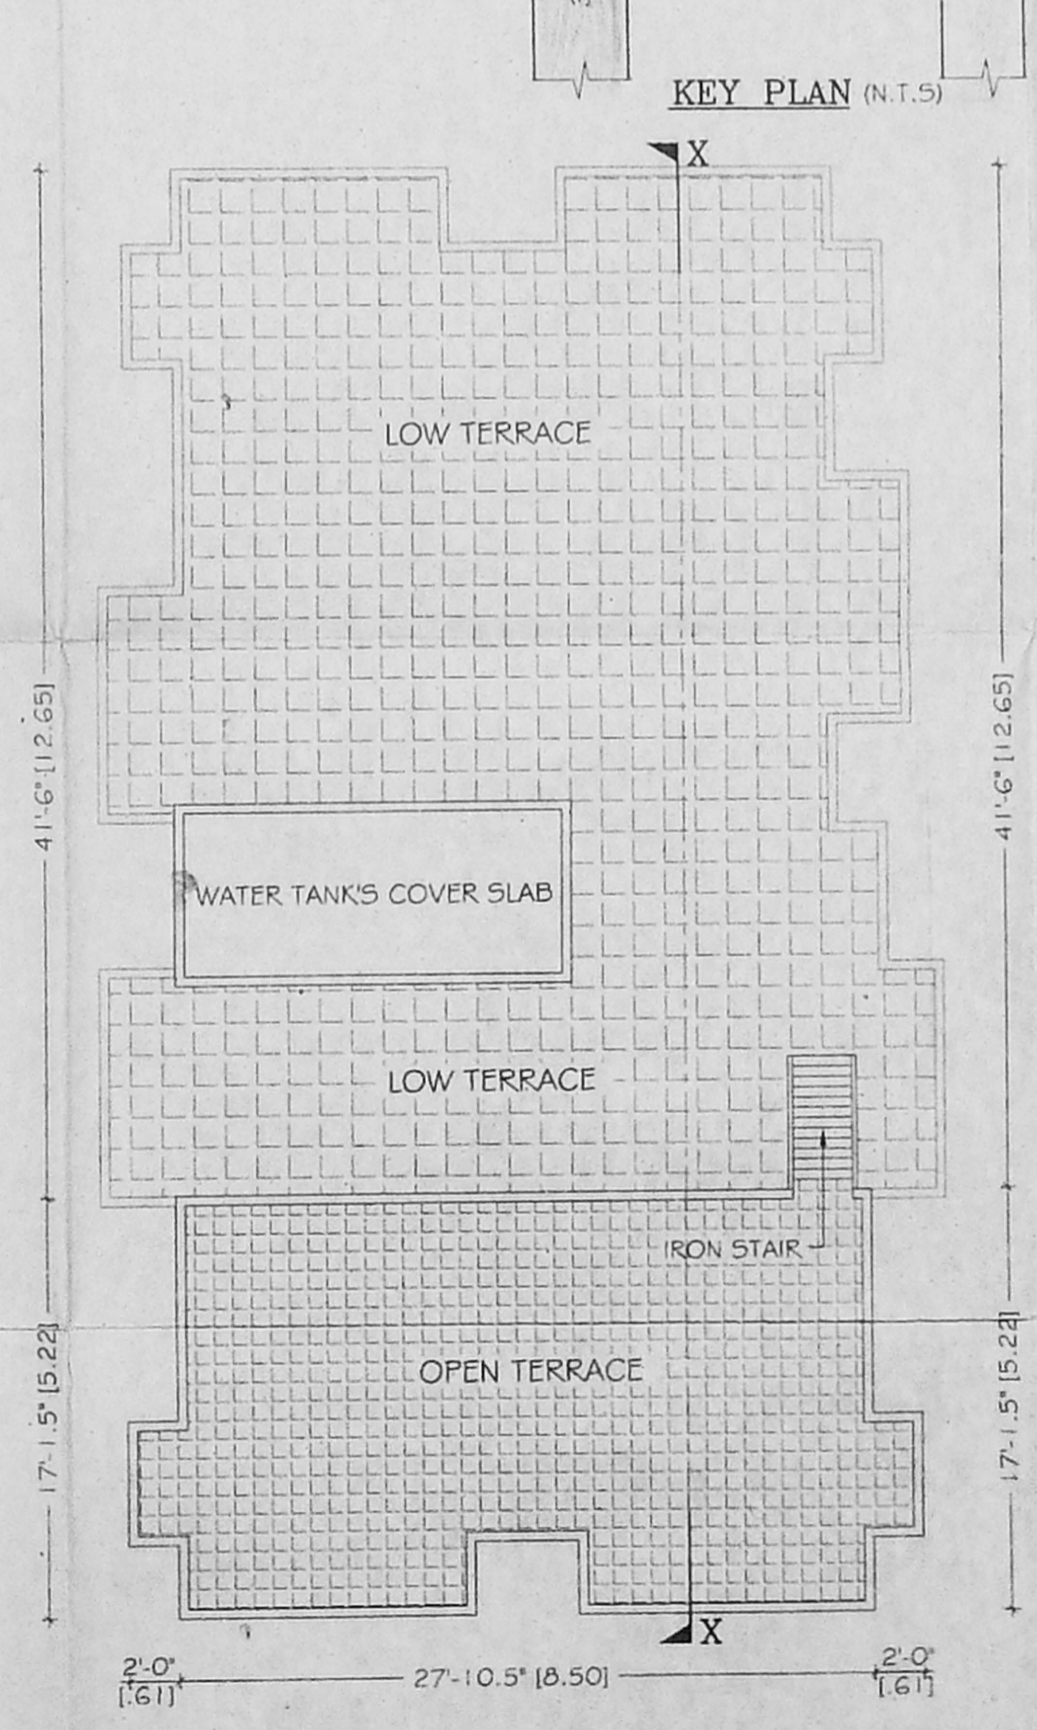

TERRACE FLOOR PLAN