




FRONT ELEVATION

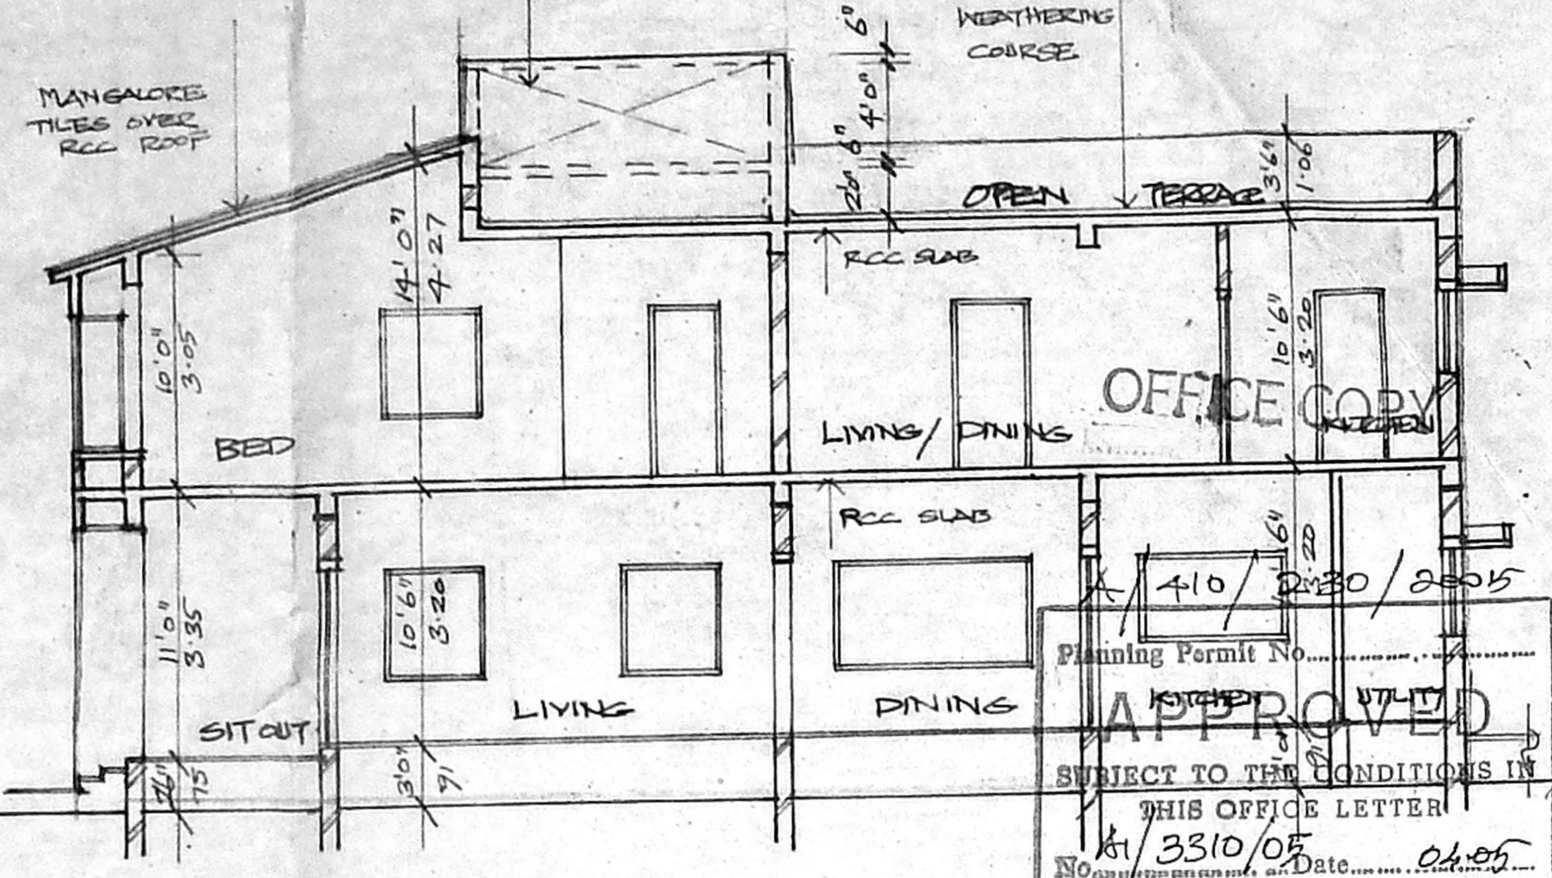


SECTION A - A

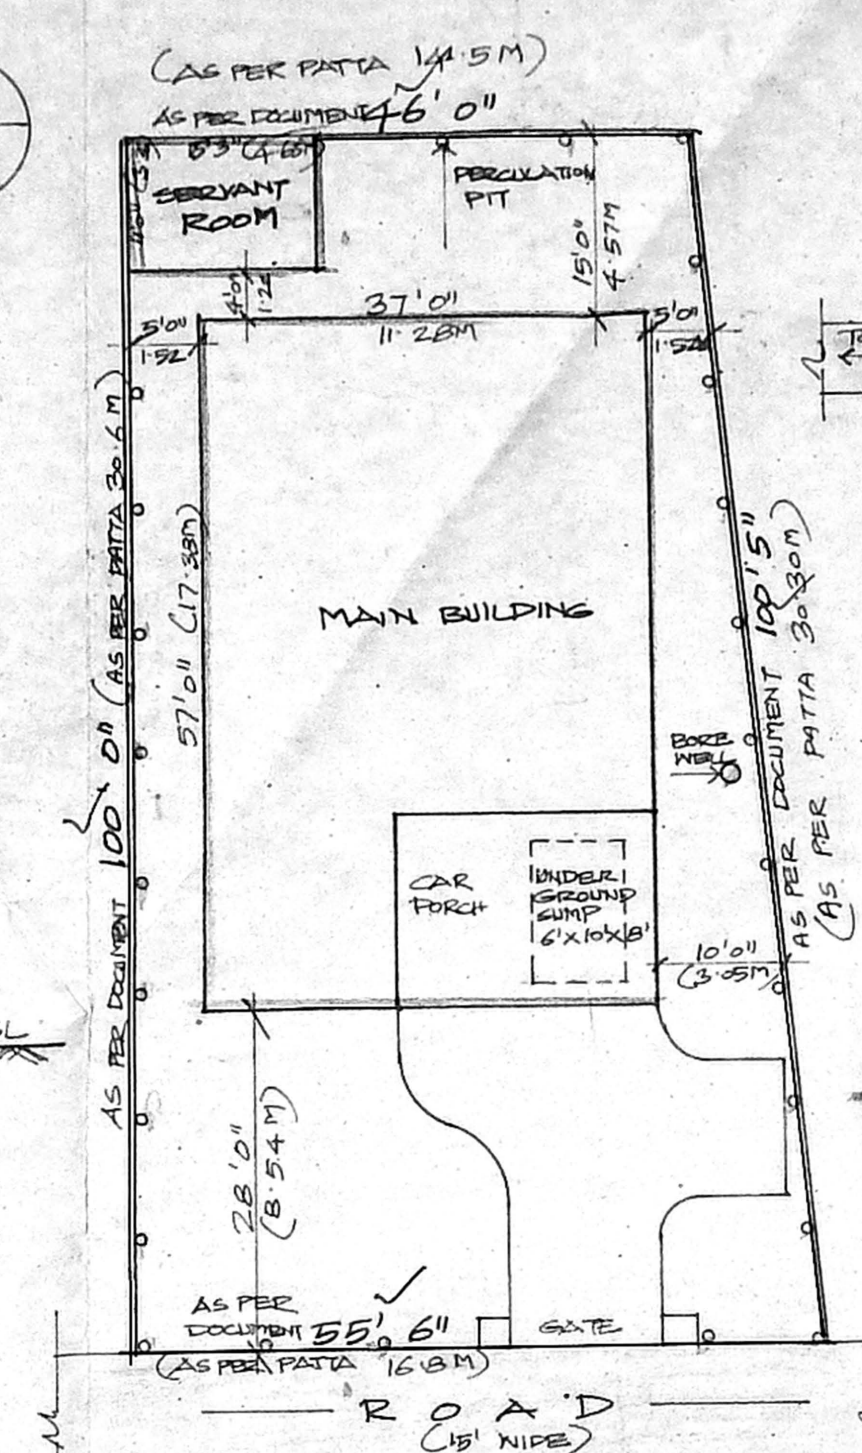


SITE PLAN
(SCALE: 1" = 16'0")

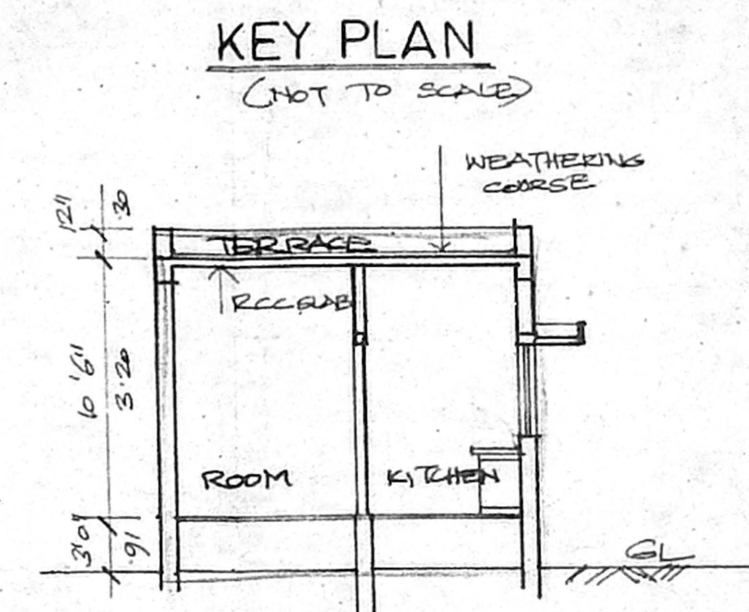


KEY PLAN
(NOT TO SCALE)

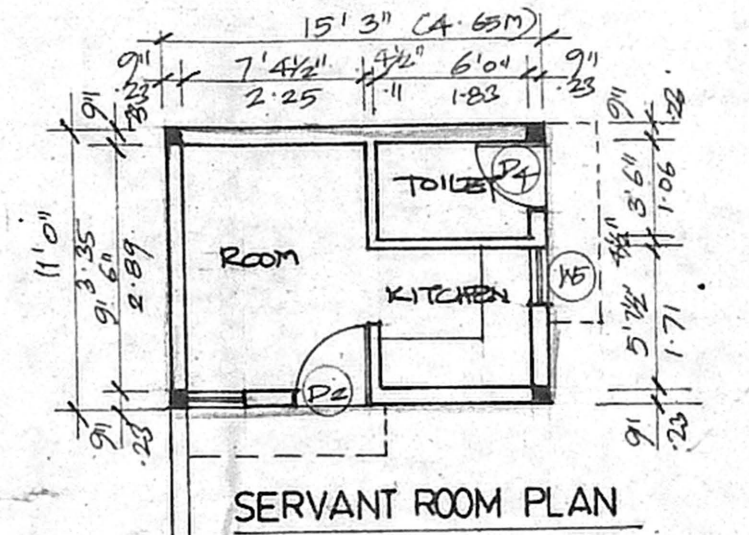


SECTION

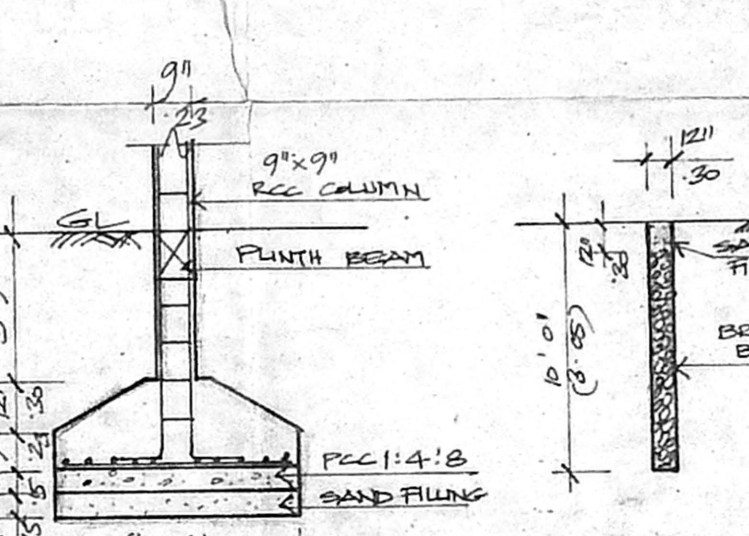


SERVANT ROOM PLAN

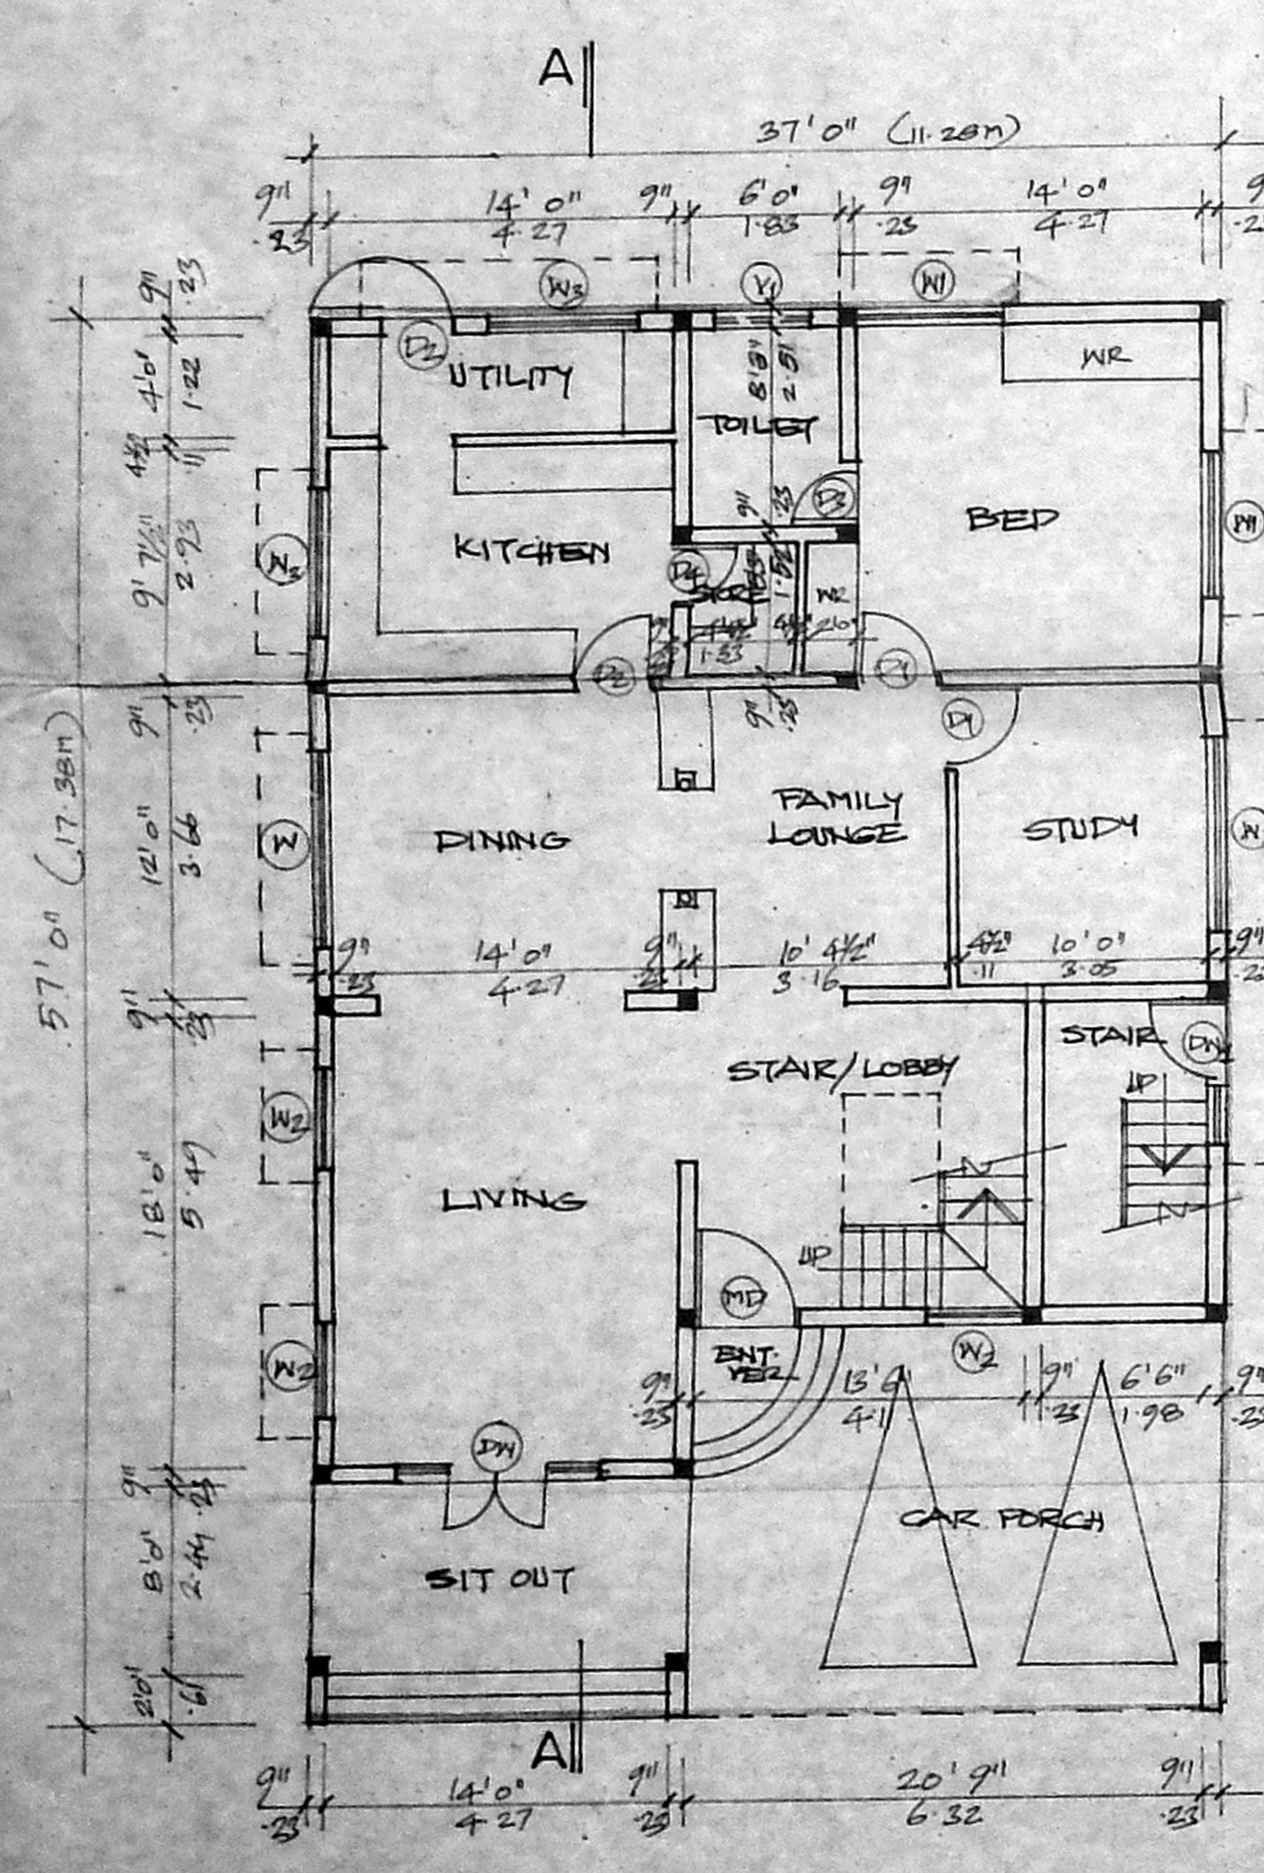


GROUND FLOOR PLAN

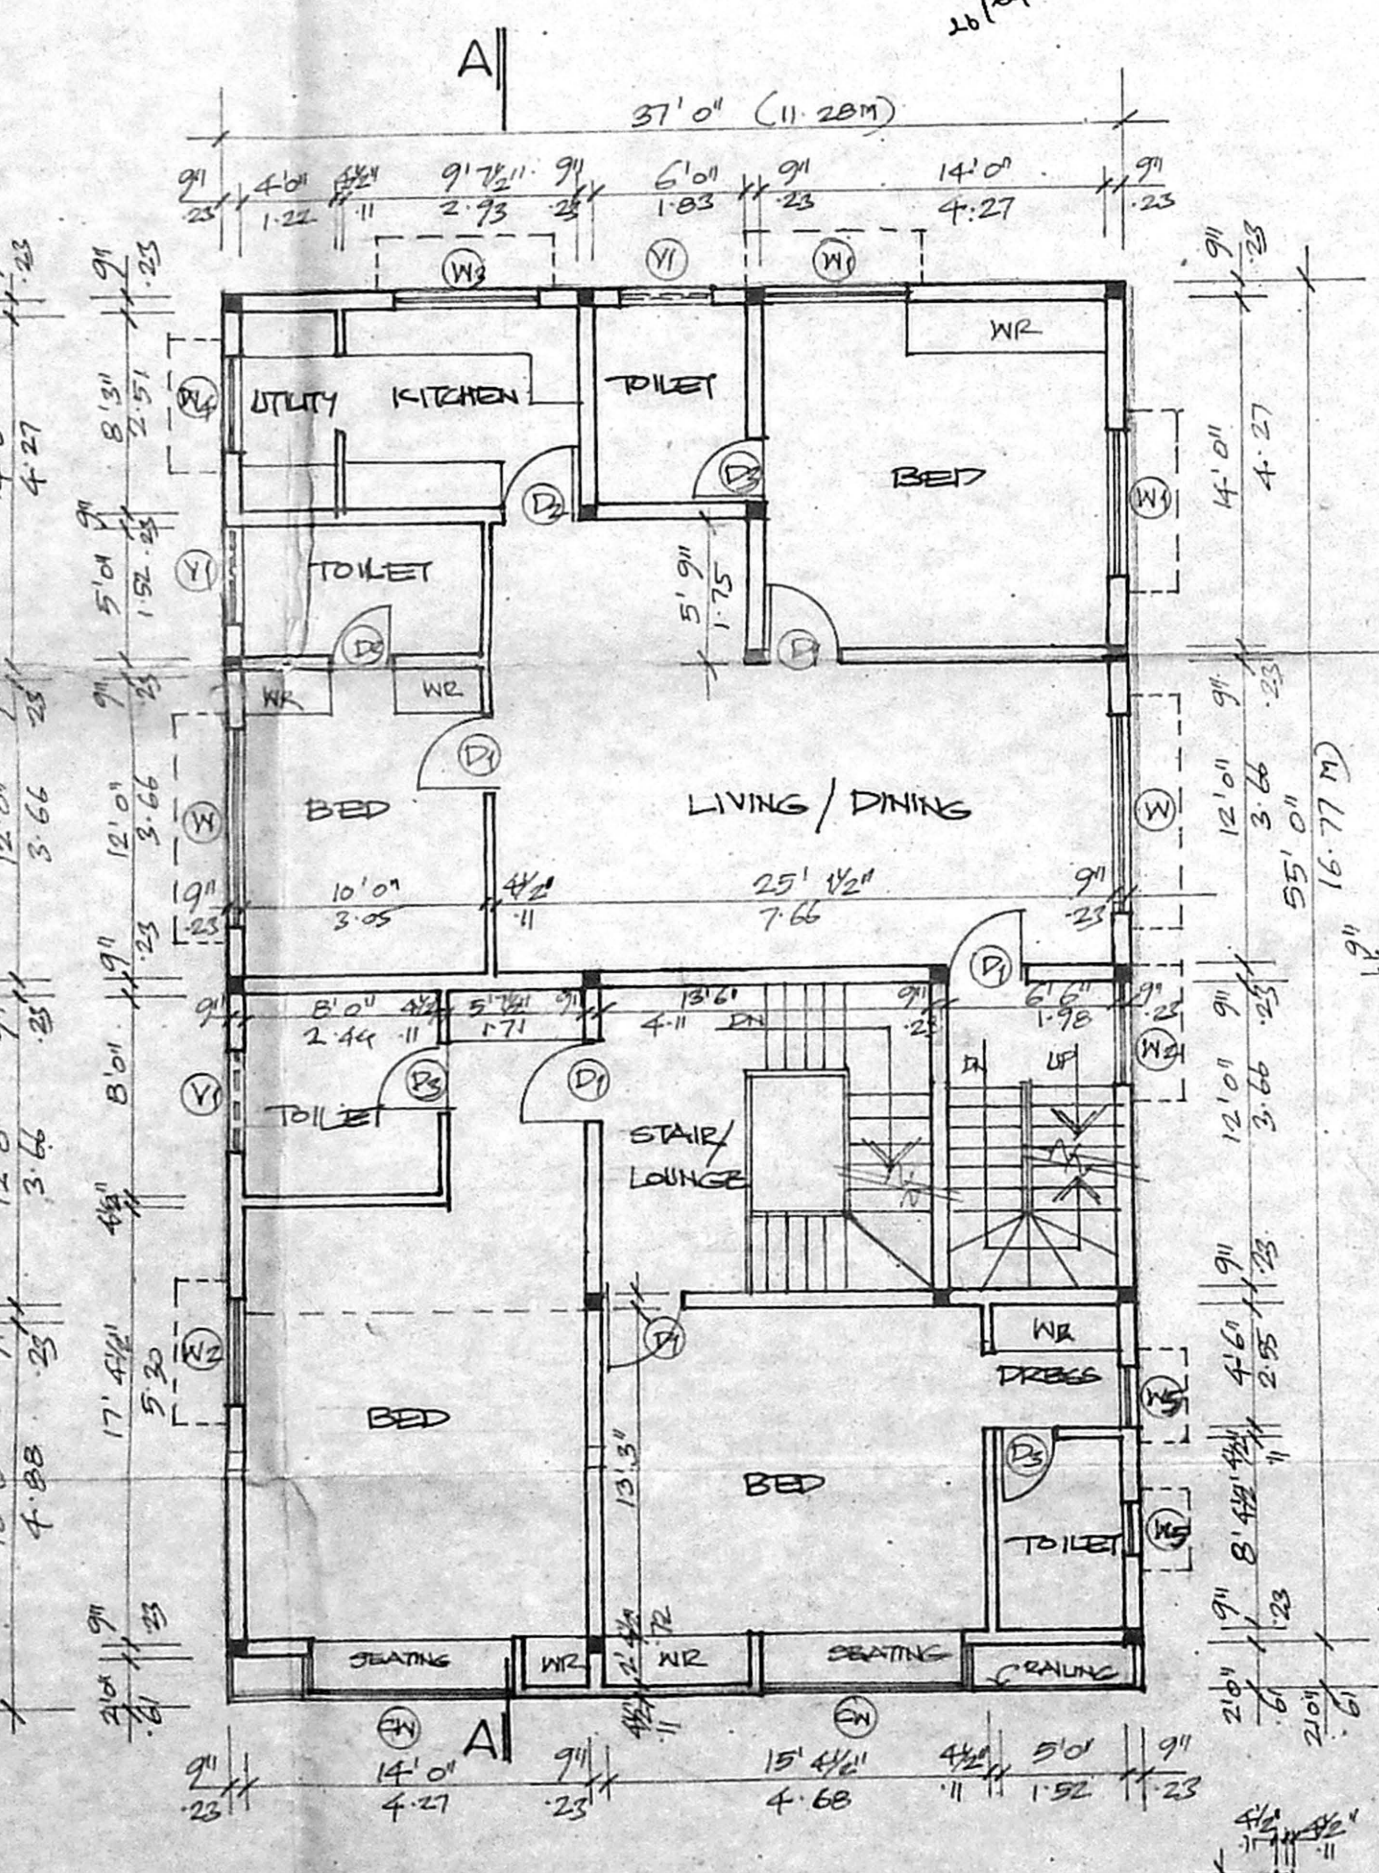


FIRST FLOOR PLAN

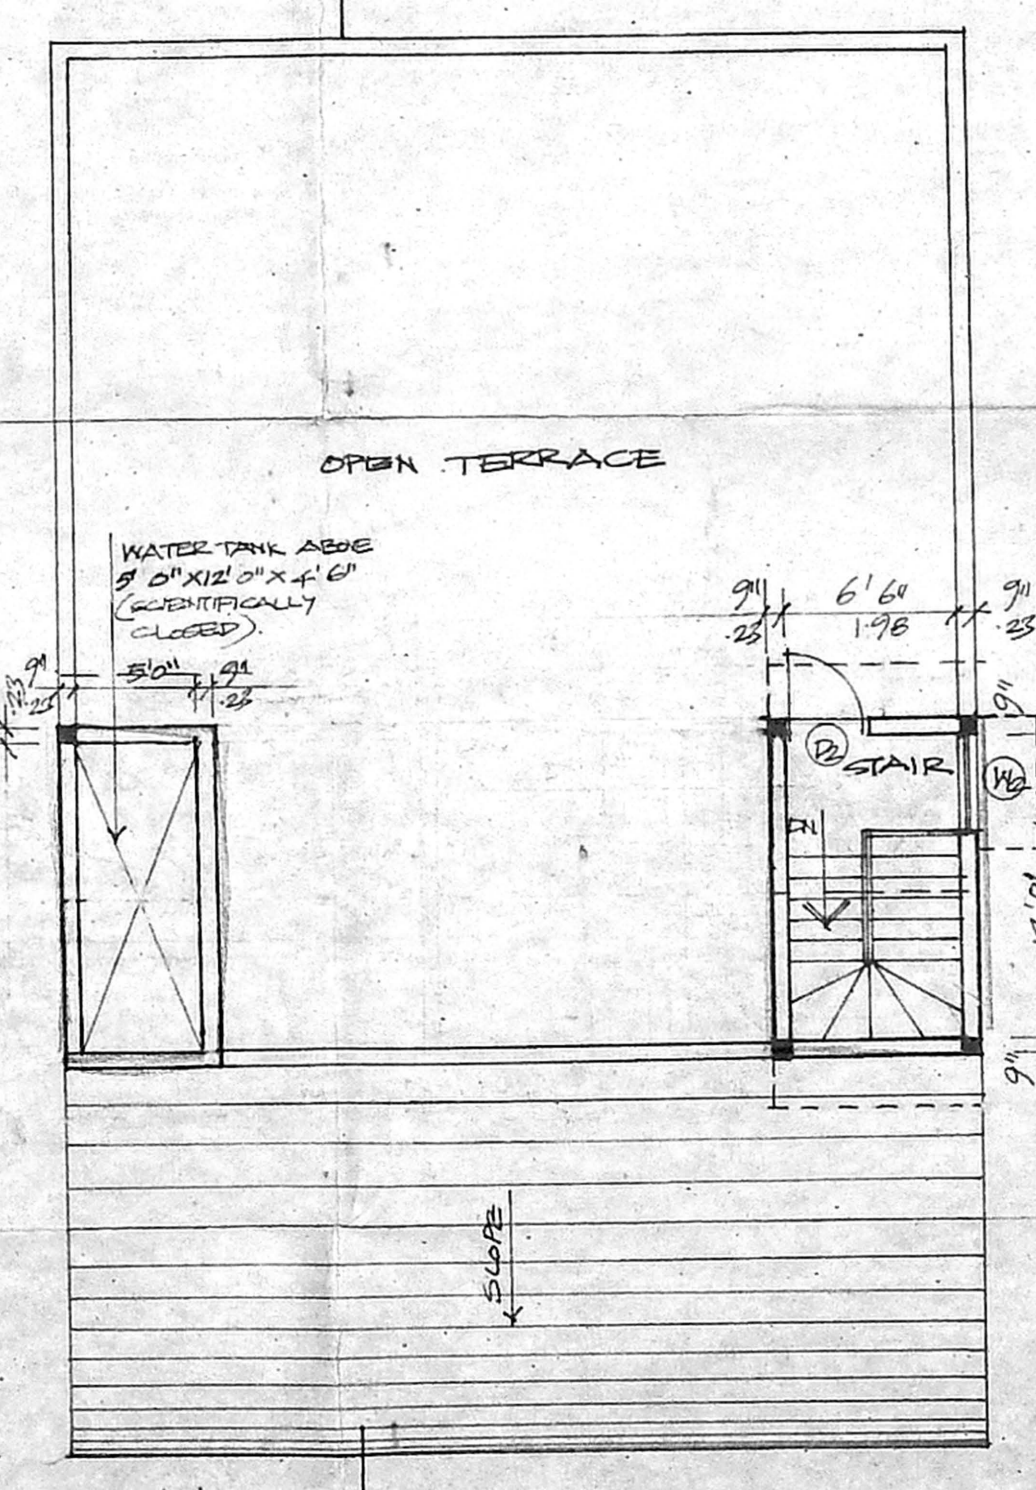


TERRACE PLAN

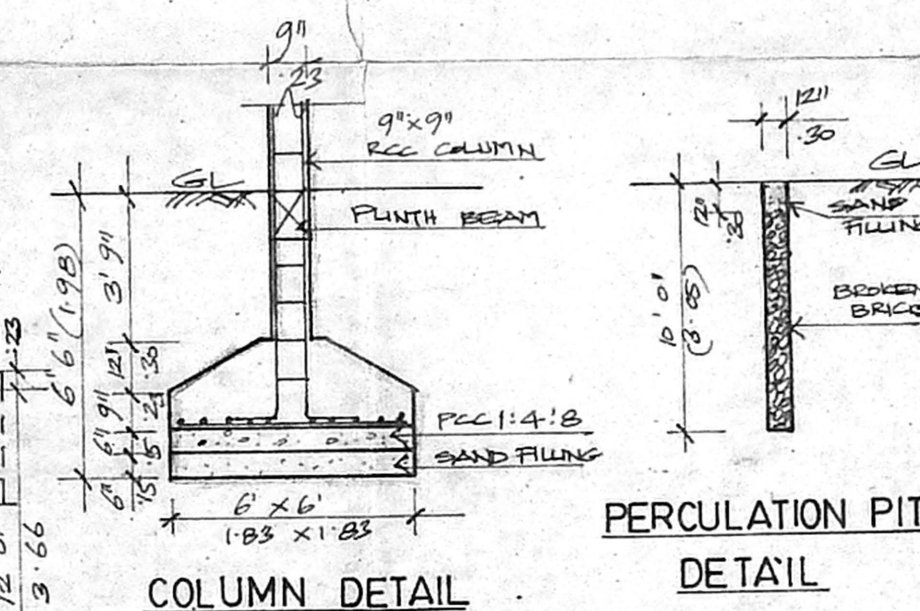


COLUMN DETAIL

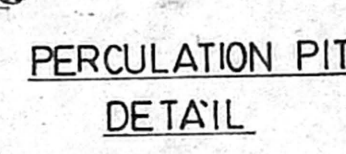


PERCOLATION PIT DETAIL

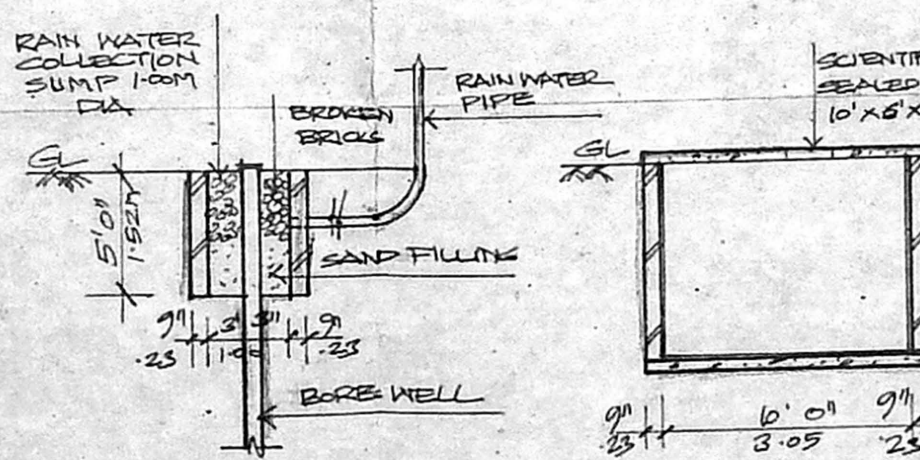

RAINWATER HARVEST DETAIL

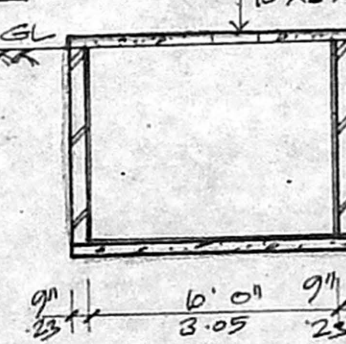

SUMP DETAIL

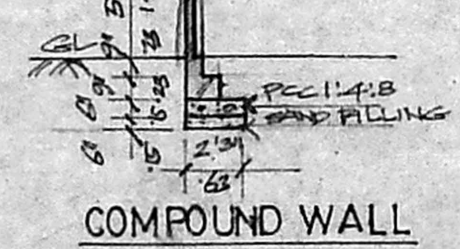

COMPOUND WALL

JOINERY SCHEDULE

MD	4'0" x 7'0" T.W. PANELLED MAIN DOOR
D1	3'0" x 7'0" T.W. PANELLED DOOR
D2	3'0" x 7'0" - DO -
D3	2'6" x 7'0" - DO -
D4	2'6" x 7'0" T.W. LOUVERED DOOR
DW	8'0" x 7'0" T.W. GLAZED DOOR / WINDOW
DW1	5'6" x 7'0" T.W. PANELLED DOOR / GLAZED WINDOW
W	7'8" x 4'6" T.W. GLAZED WINDOW
W1	8'0" x 4'6" - DO -
W2	4'0" x 4'6" - DO -
W3	5'0" x 5'6" - DO -
W4	4'0" x 3'6" - DO -
W5	2'6" x 3'6" - DO -
V	4'0" x 2'0" T.W. GLAZED VENTILATOR

CMDA "A" CHANNEL
C. No. A/3310/2004

SPECIFICATIONS / Revised Plan

- SAND FILLING IN FOUNDATION
- PCC : 4 : 8 IN FOUNDATION
- RCC WORKS IN 1:2:4 MIX
- PLASTERING IN CM 1:3
- BRICKWORK IN CM 1:3
- MOSAIC FLOORING
- STANDARD WEATHERING COURSE

AREA STATEMENT

PLOT AREA	5075 SQ.FT	471.46 SQ.M
GROUND FLOOR AREA	2109 SQ.FT	196.00 SQ.M
FIRST FLOOR AREA	2109 SQ.FT	196.00 SQ.M
TOTAL BUILTUP AREA	4218 SQ.FT	392.00 SQ.M
PLOT COVERAGE	41.5 %	
F.S.I. ACHIEVED	0.83	
CAR PARKING	- 2 NOS.	

PROPOSED RESIDENTIAL BUILDING
FOR MR. P. C. ALEXANDER AT
T-S-NO-134, R-S-NO-116, BLOCK NO-1,
BALAJI NAGAR 3rd STREET,
EKKADUTHANGAL VILLAGE,
MAMBALAM GUNDIRY TALUK,
CHENNAI DISTRICT

REFERENCE COLOUR INDEX

SCALE: 1" = 8'0" (1:10)	PROPOSED WORK
DATE: 7 FEB 2005	ROADS
DRAWN: GEETHA	BOUNDARY OF SITE

OWNER'S SIGNATURE
P.C. Alexander

LICENSED SURVEYOR
Ravi Kumar Nair
RAVI KUMAR NAIR, Arch. ALLA
Registered Architect No. 77/2498
281, Kilpaik Garden Road
Madras-600 010