




ELEVATION

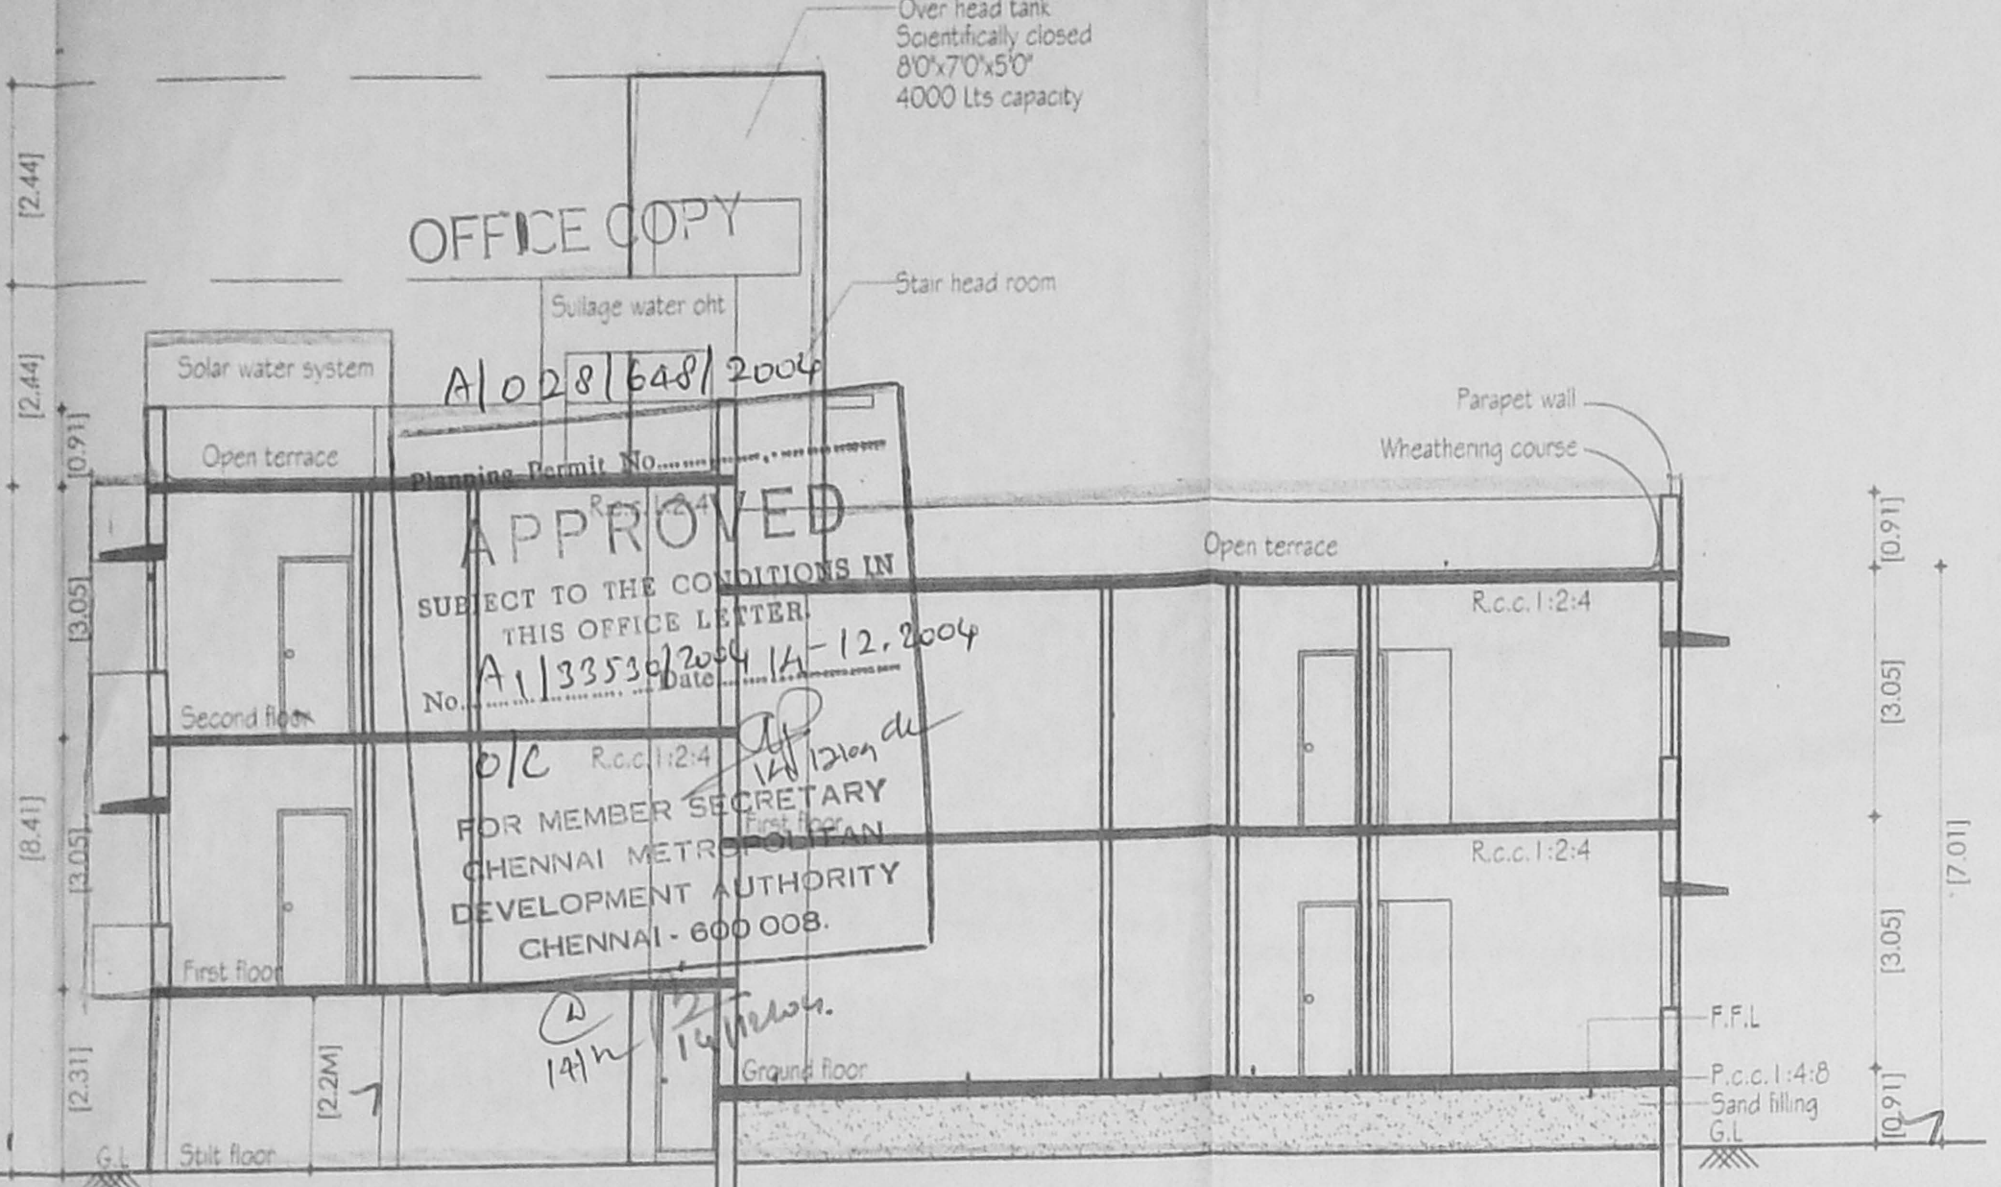



SECTION-AA

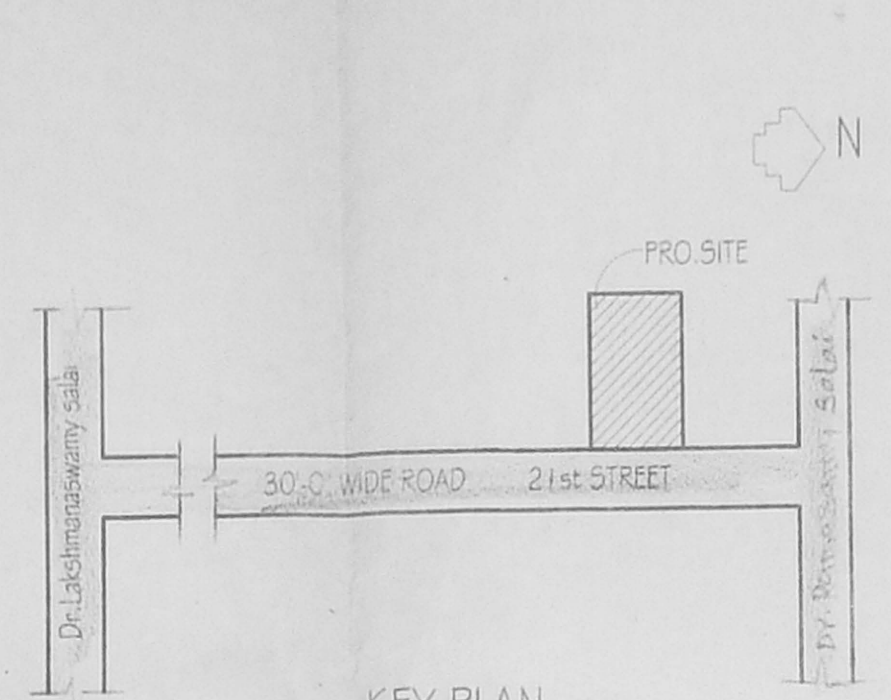


KEY PLAN (NOT TO SCALE)

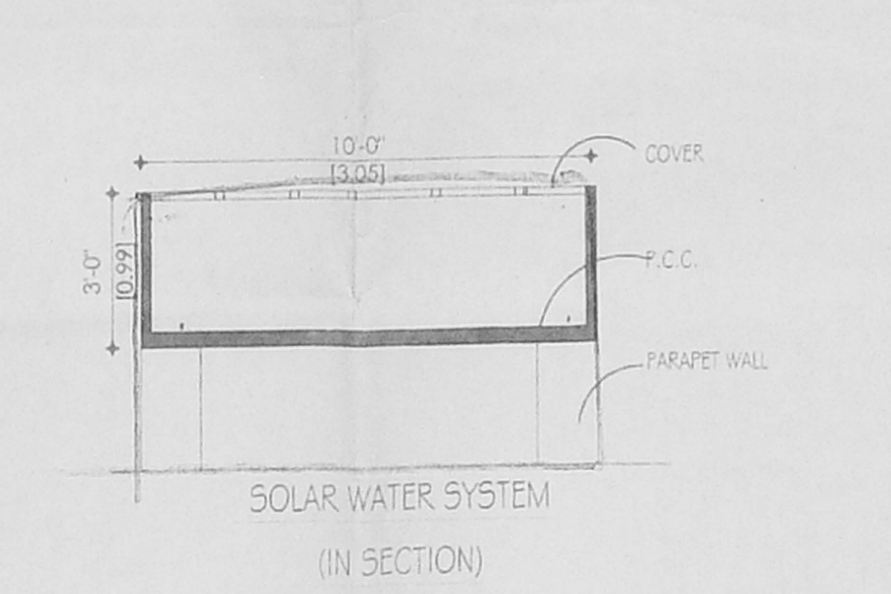


SOLAR WATER SYSTEM (IN SECTION)

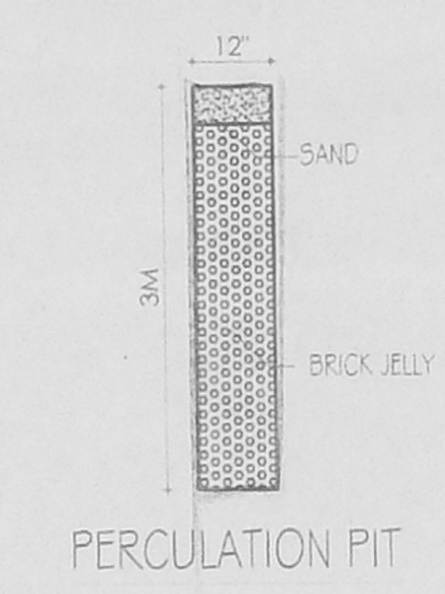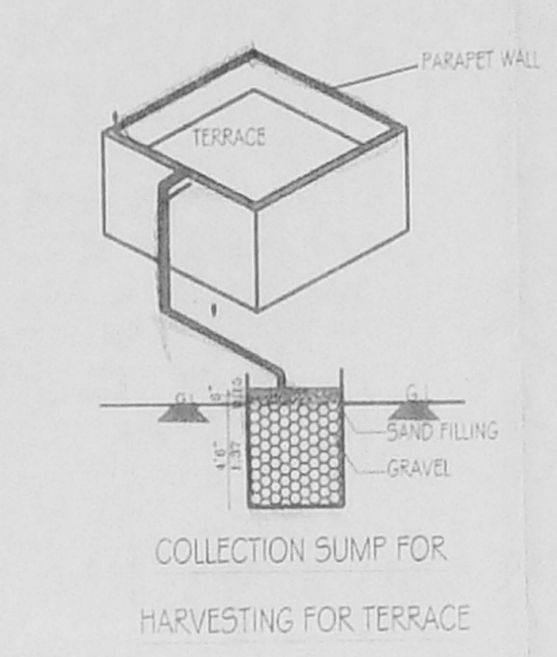


PERCOLATION PIT

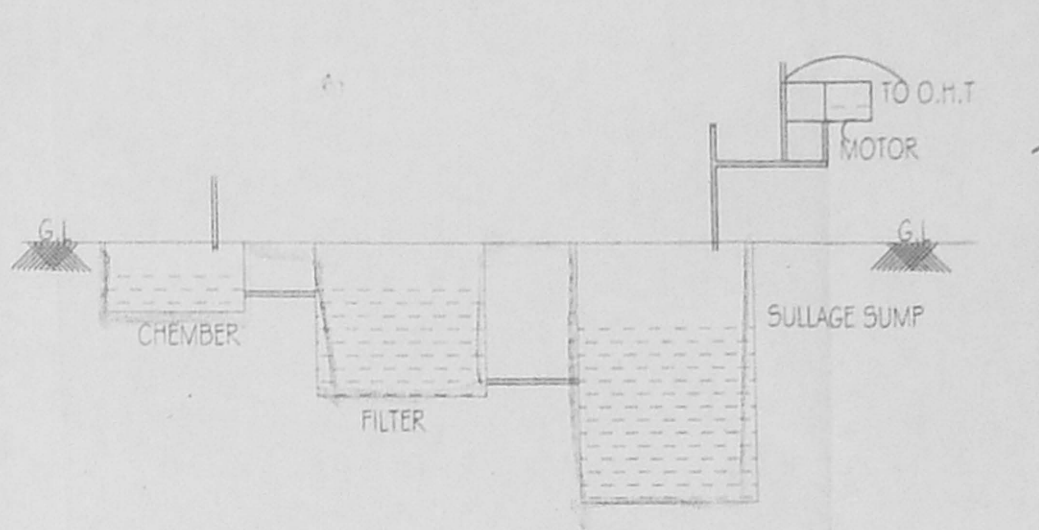


CROSS SECTION OF RECYCLING SULLAGE WATER

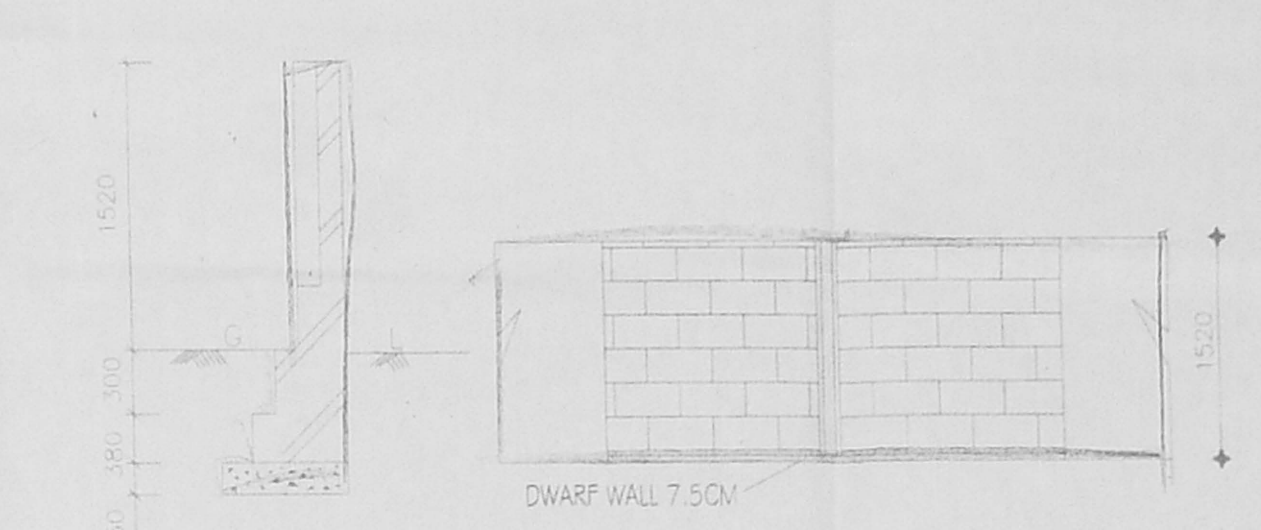


DETAILS OF GATE & COMPOUND WALL

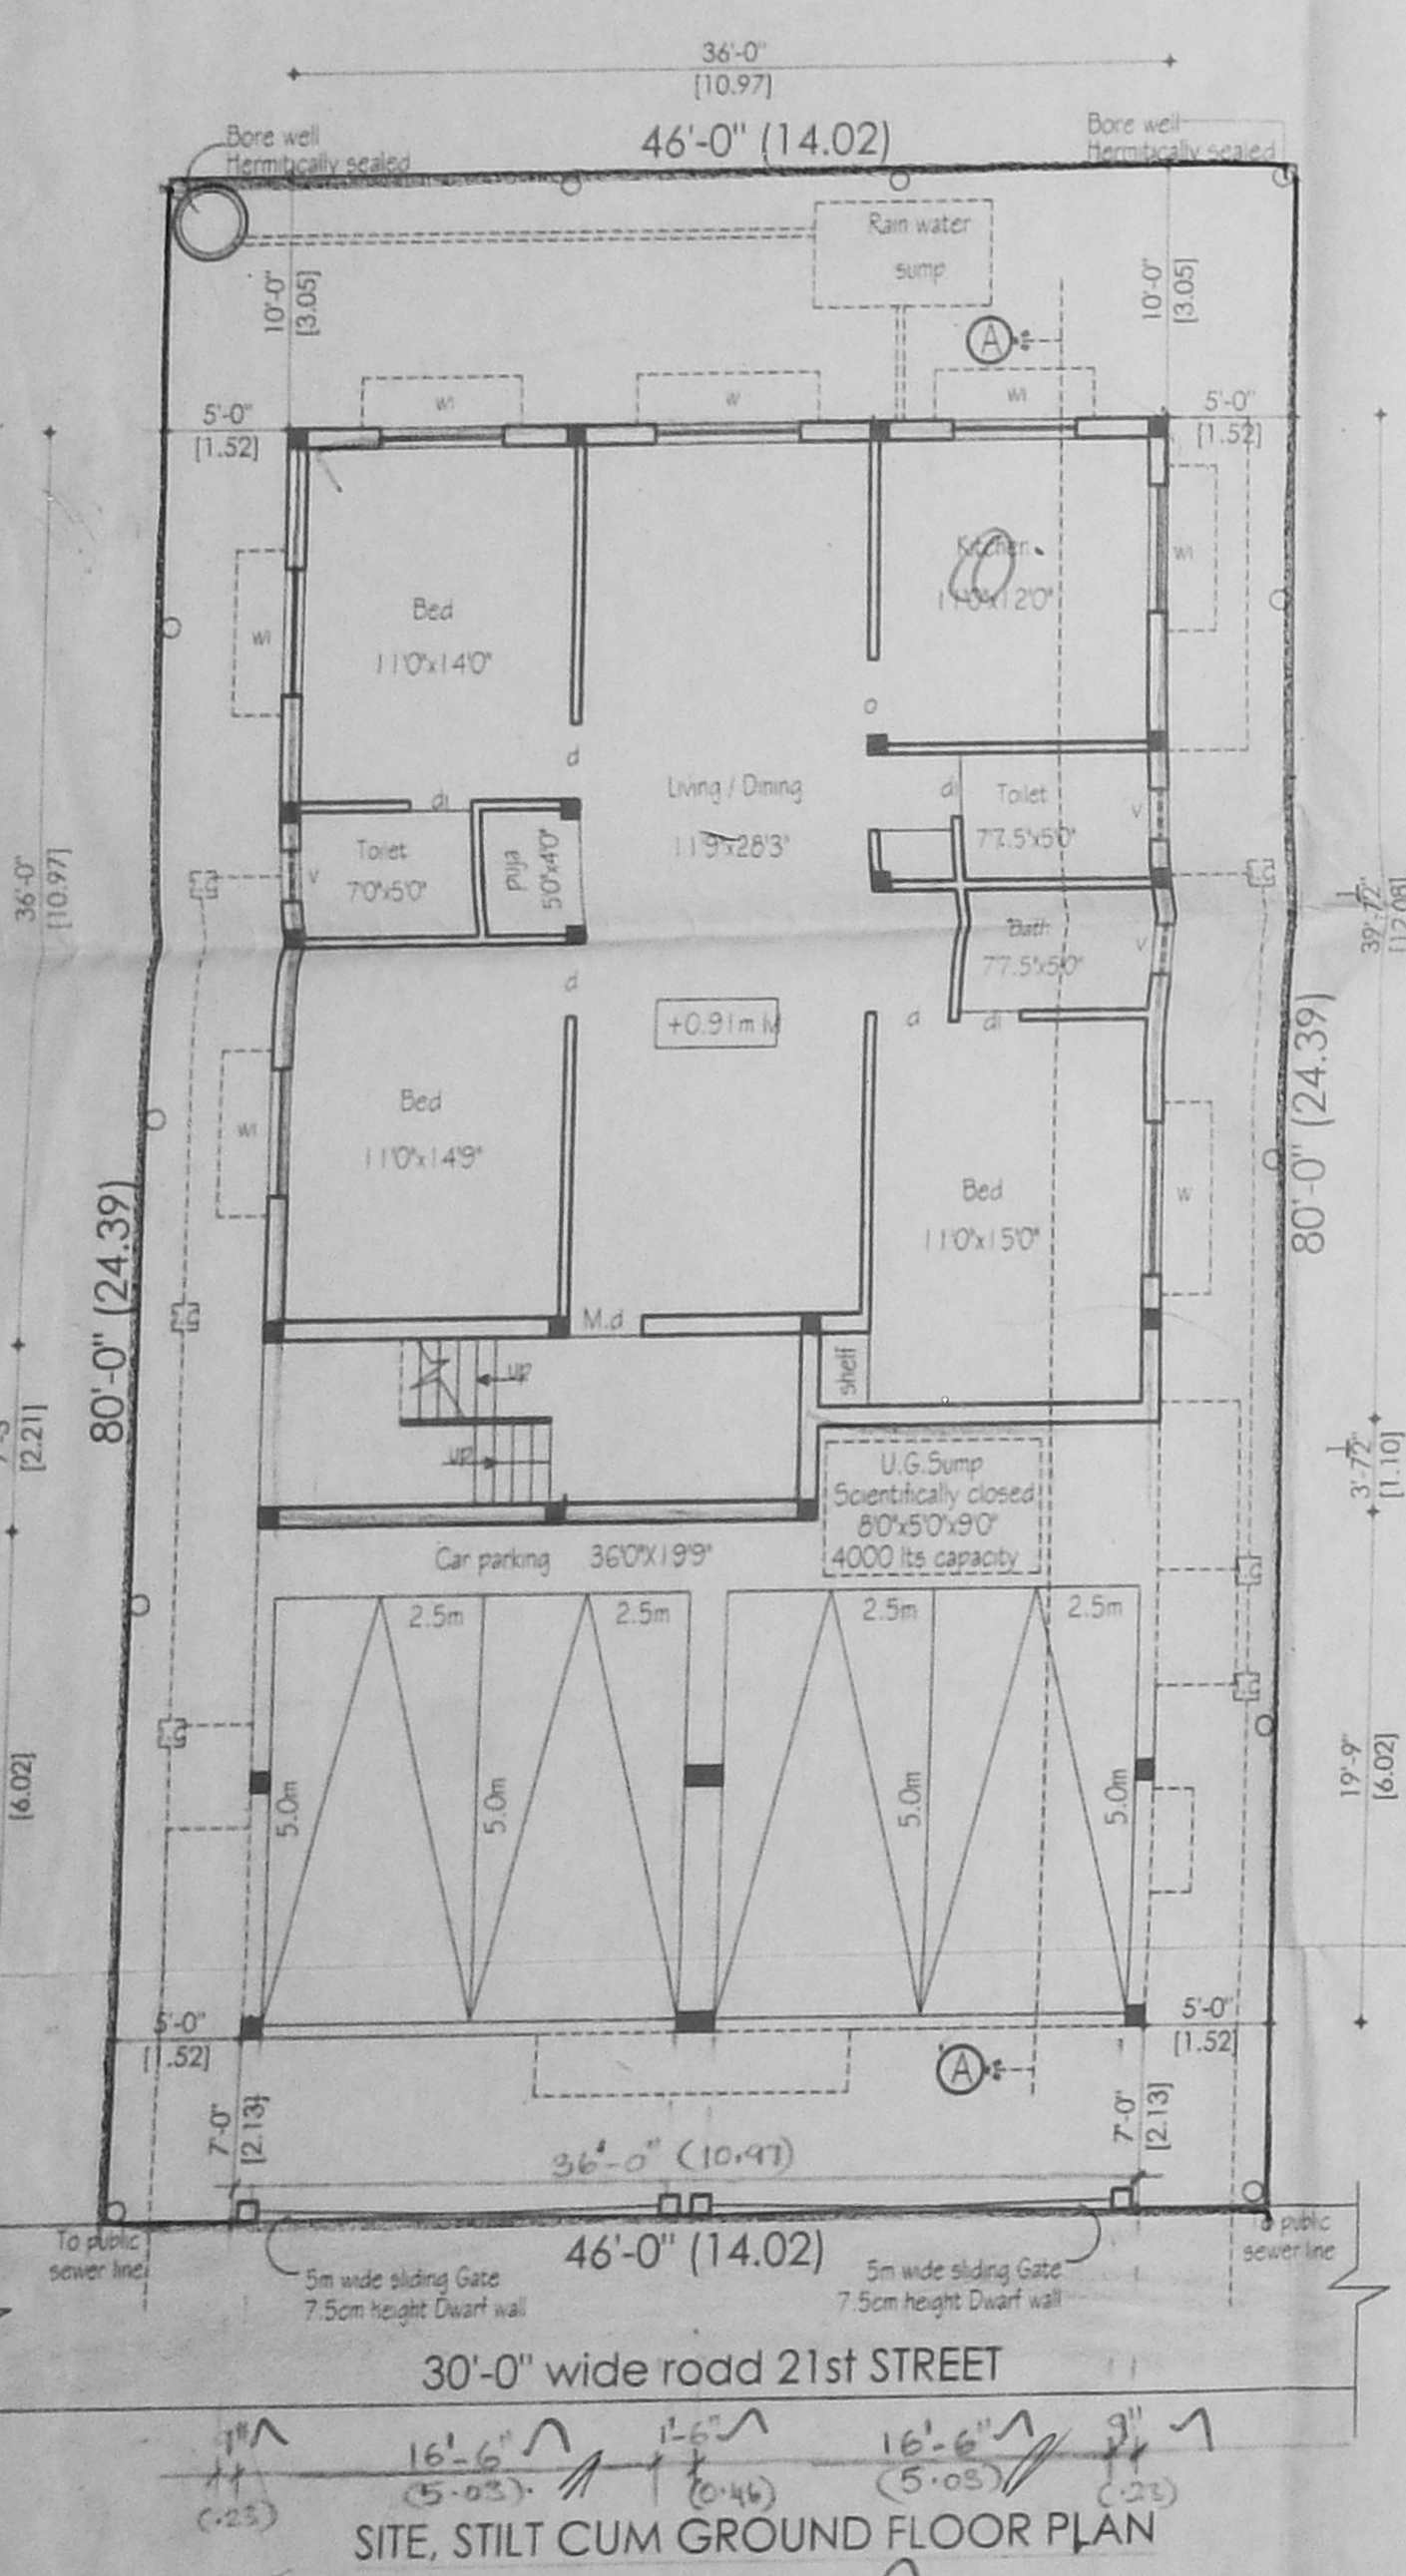


SITE, STILL CUM GROUND FLOOR PLAN

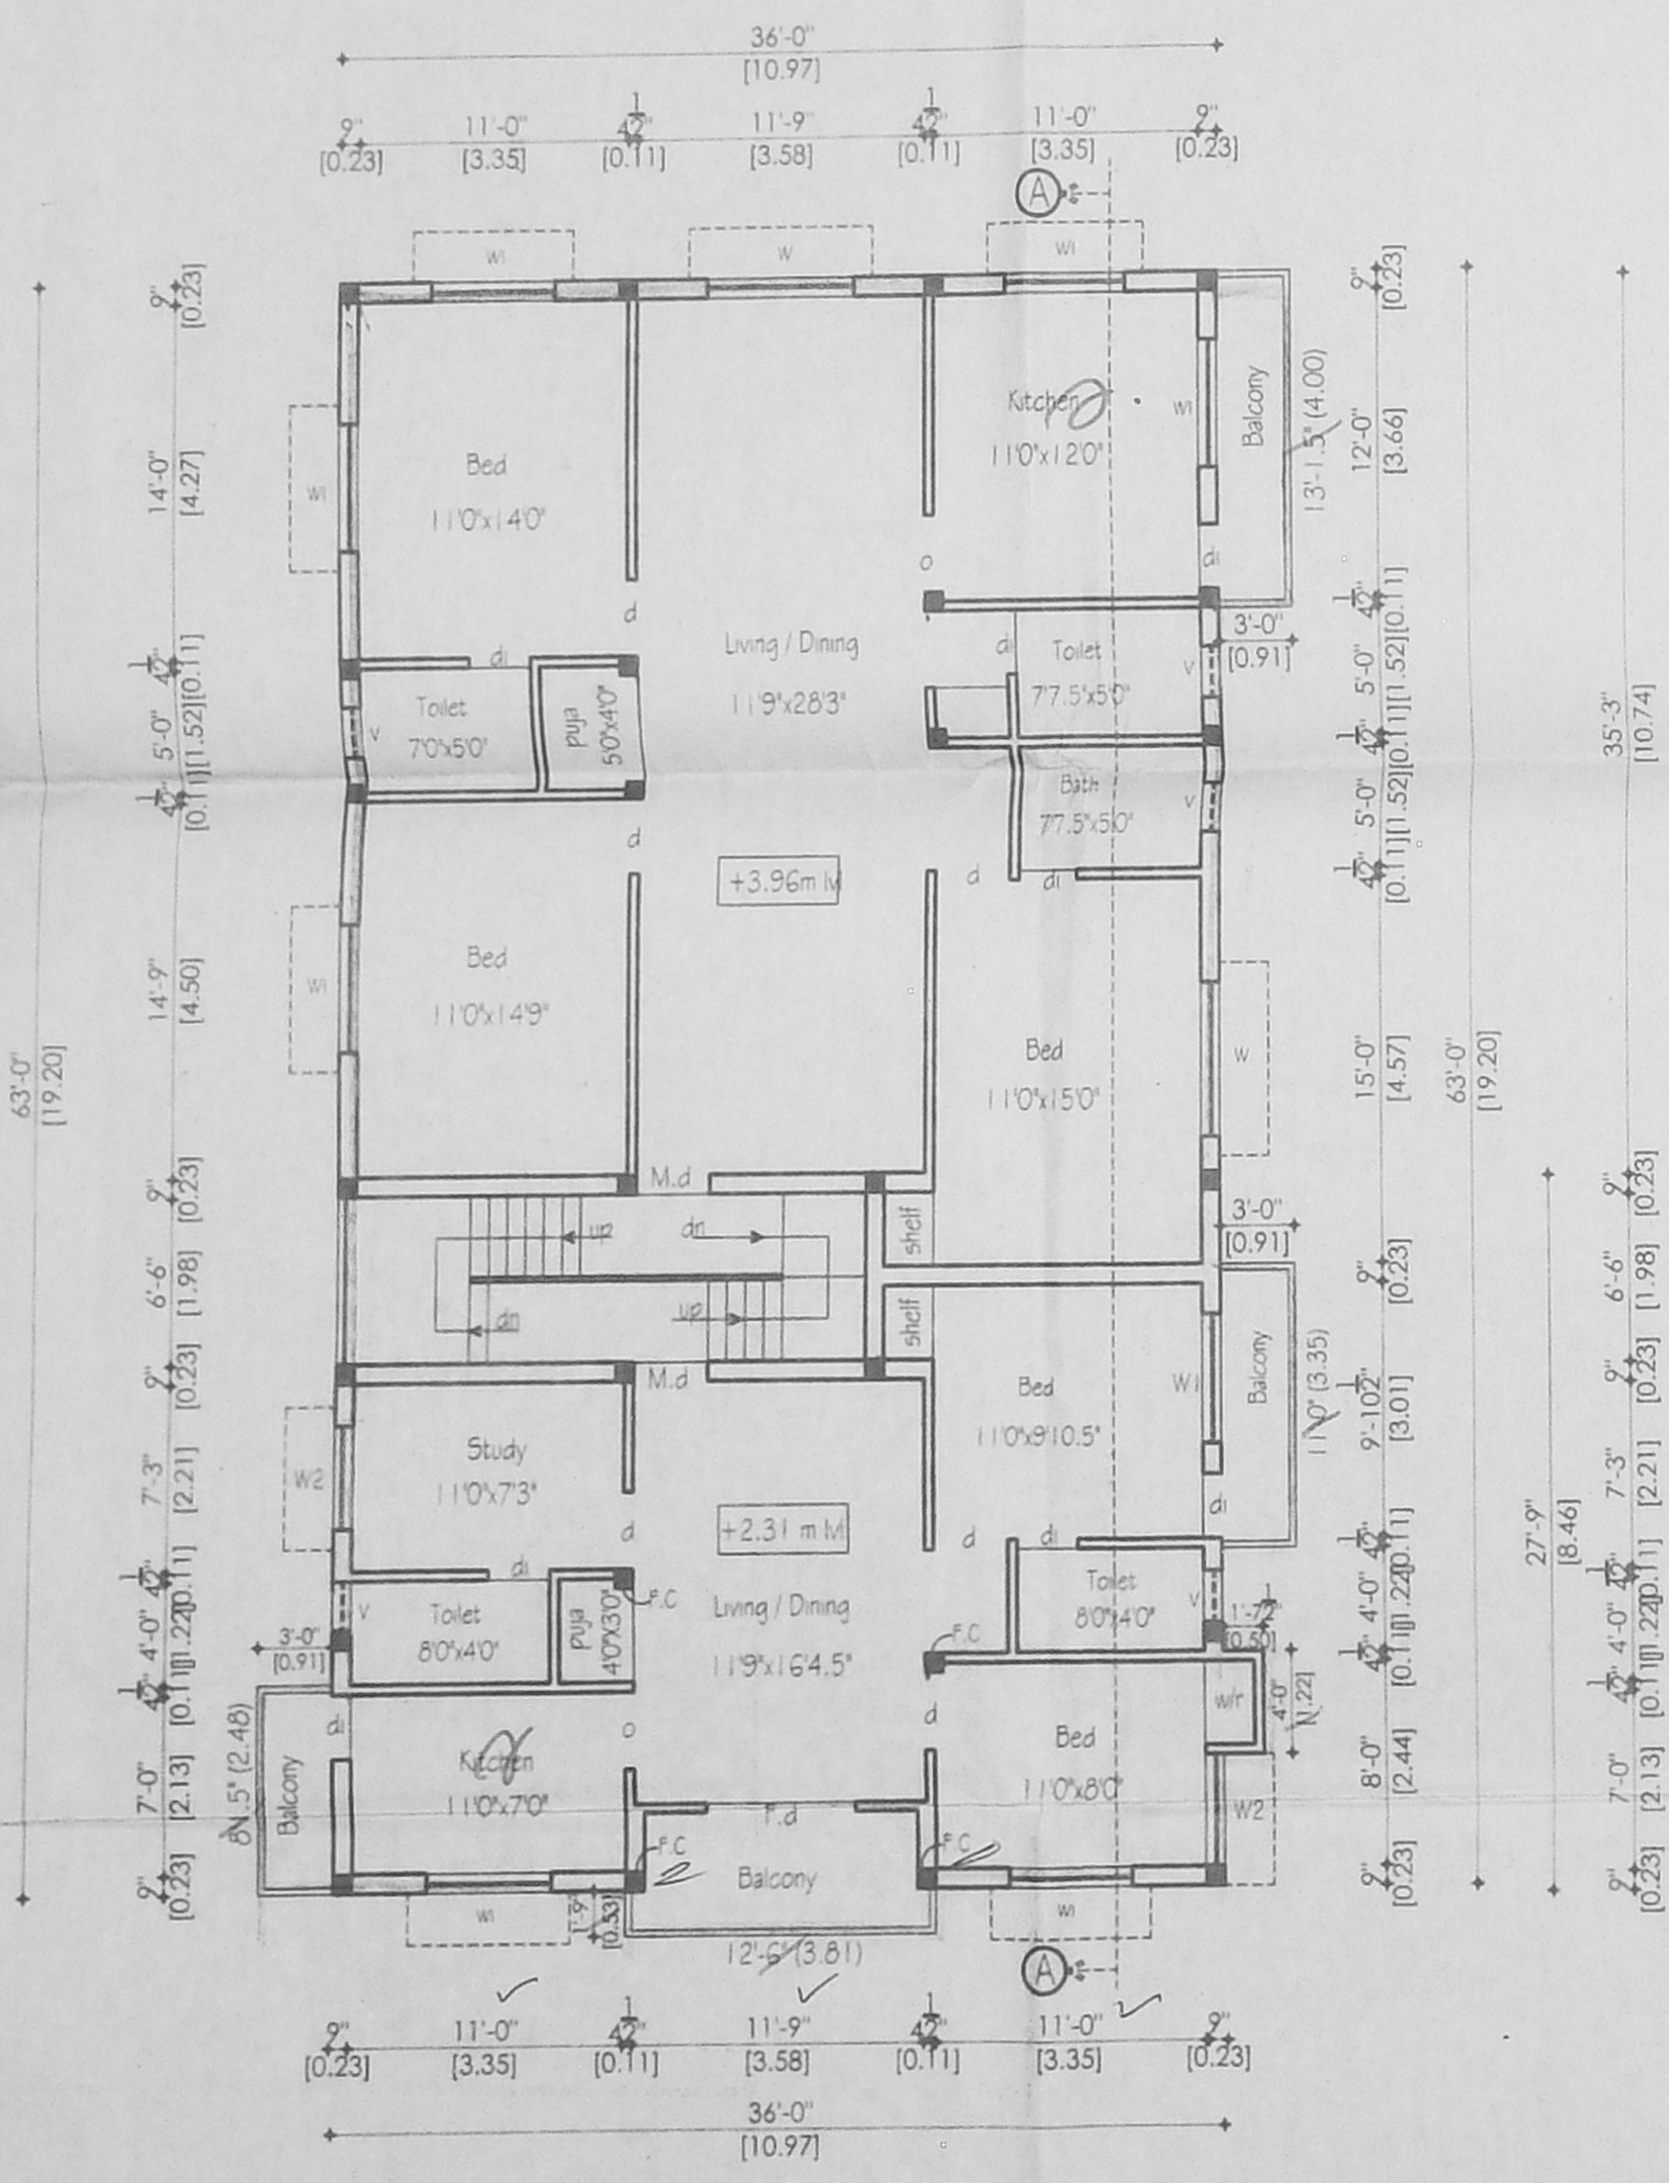


FIRST FLOOR PLAN

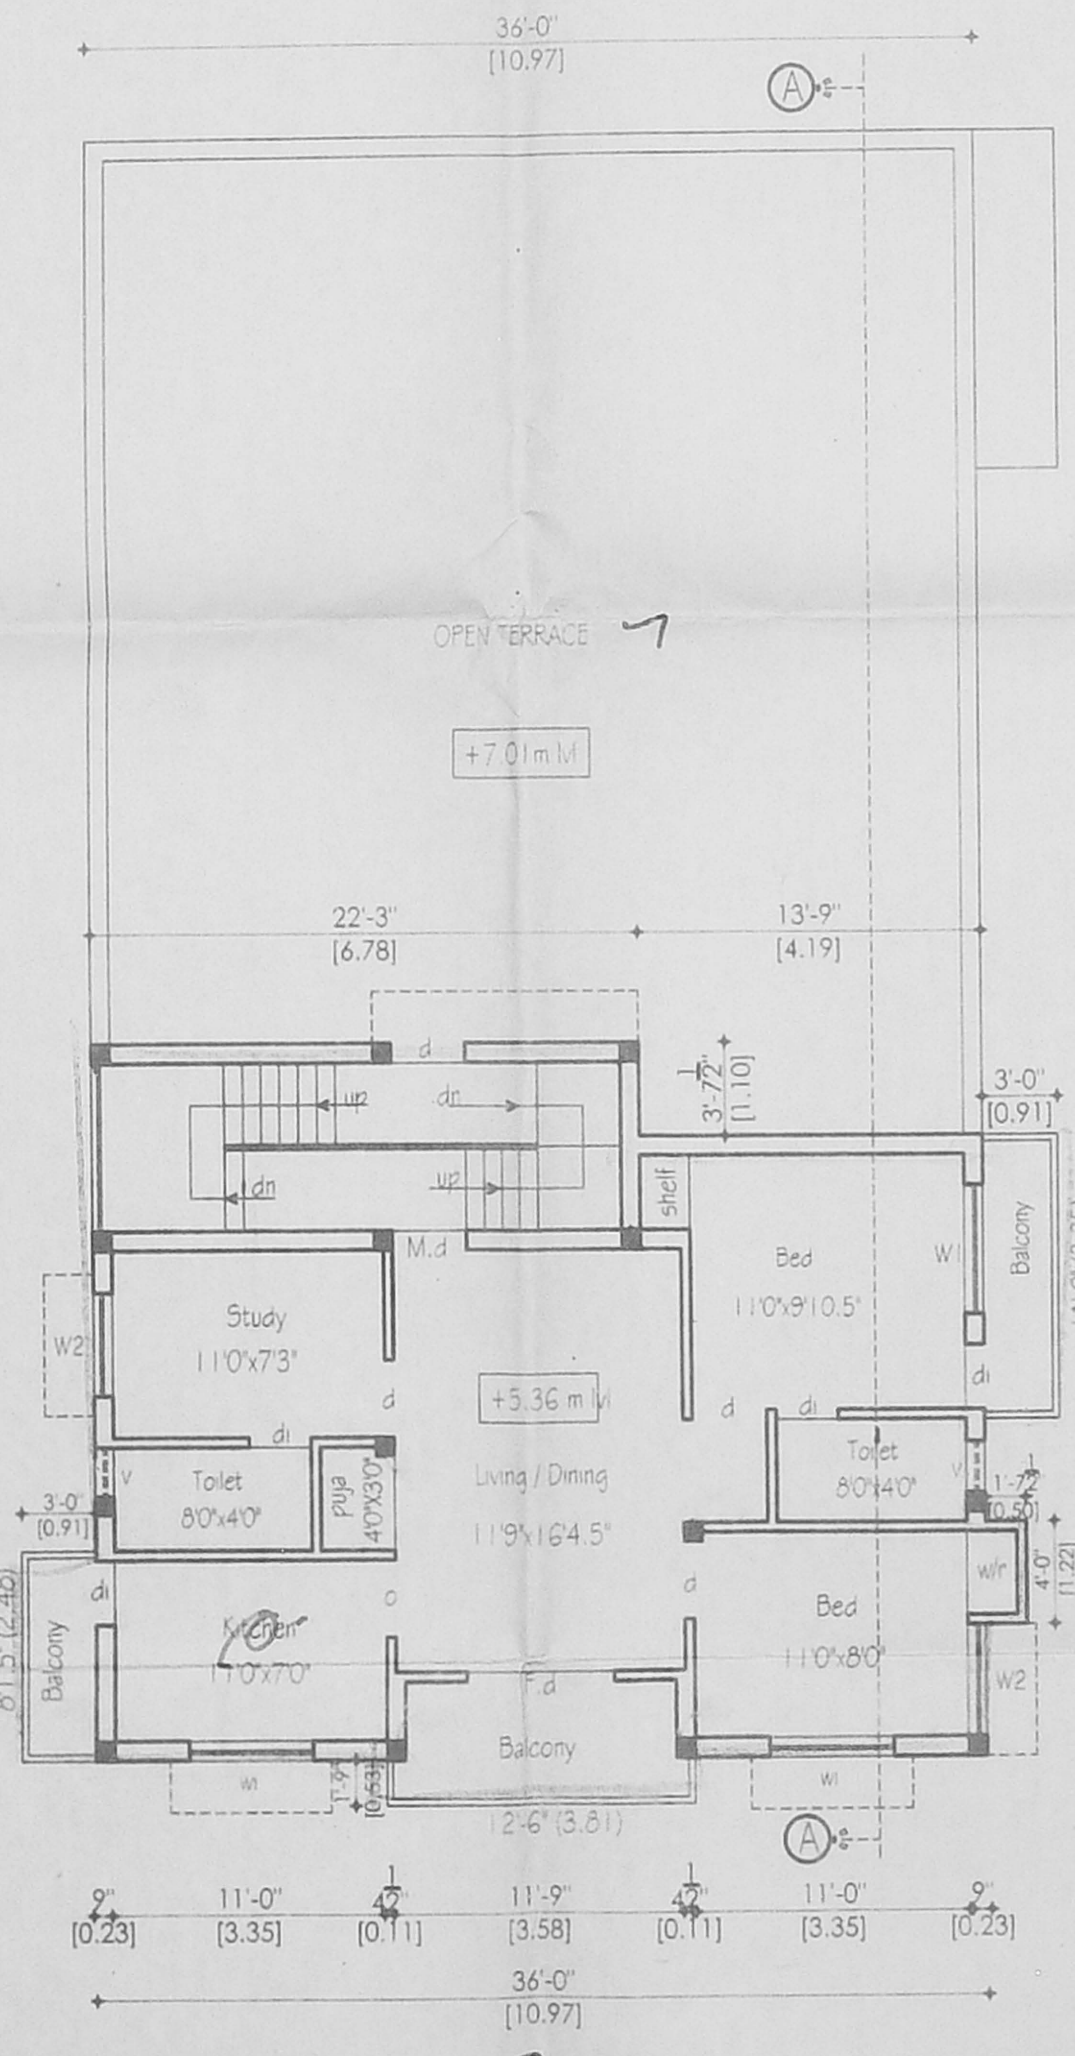


SECOND FLOOR PLAN (PART)

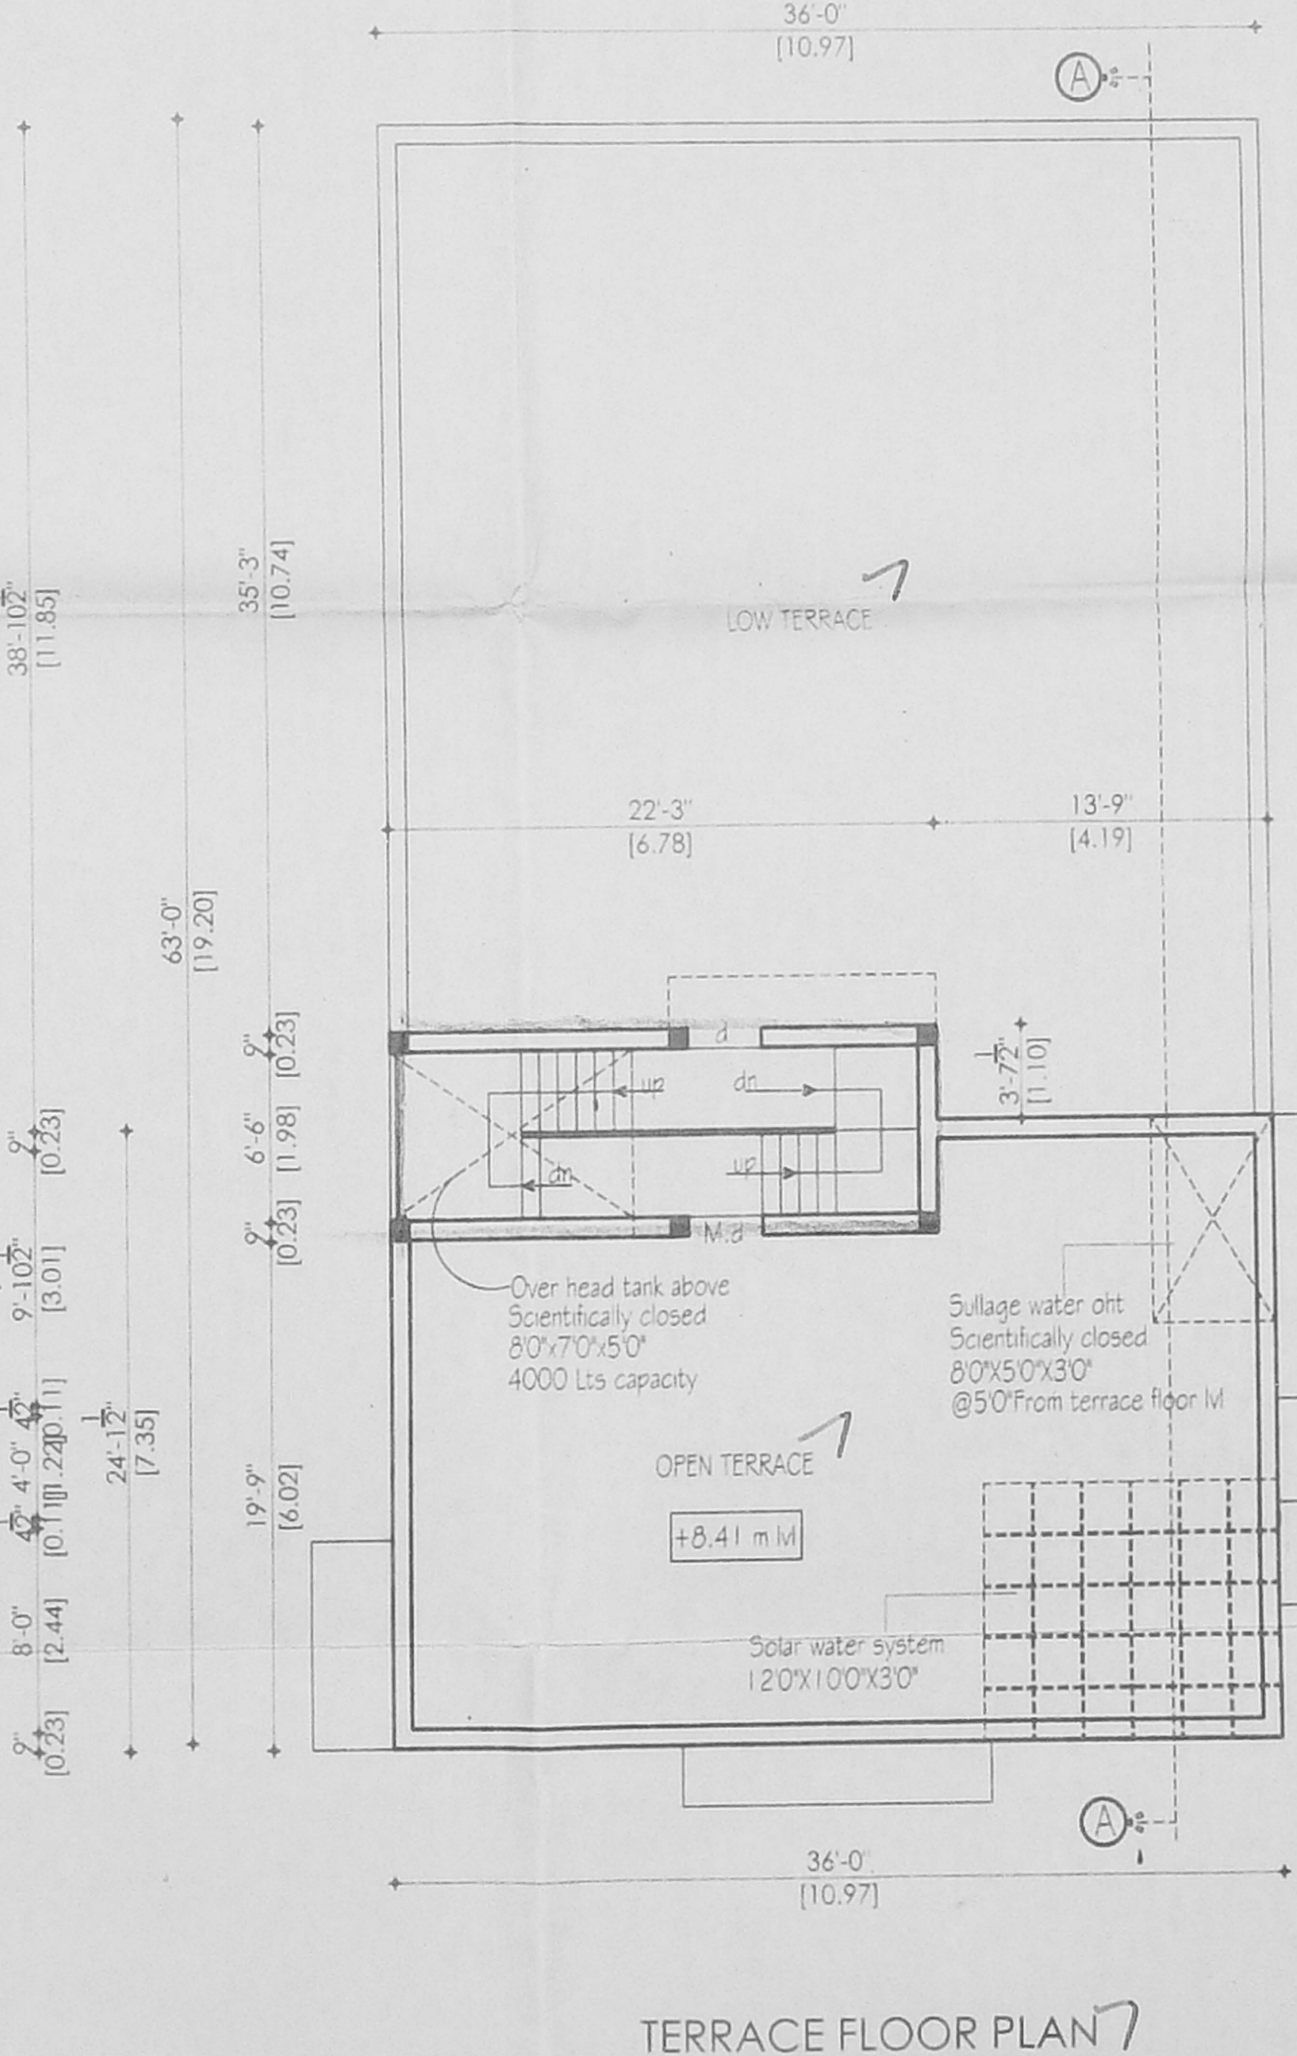


TERRACE FLOOR PLAN

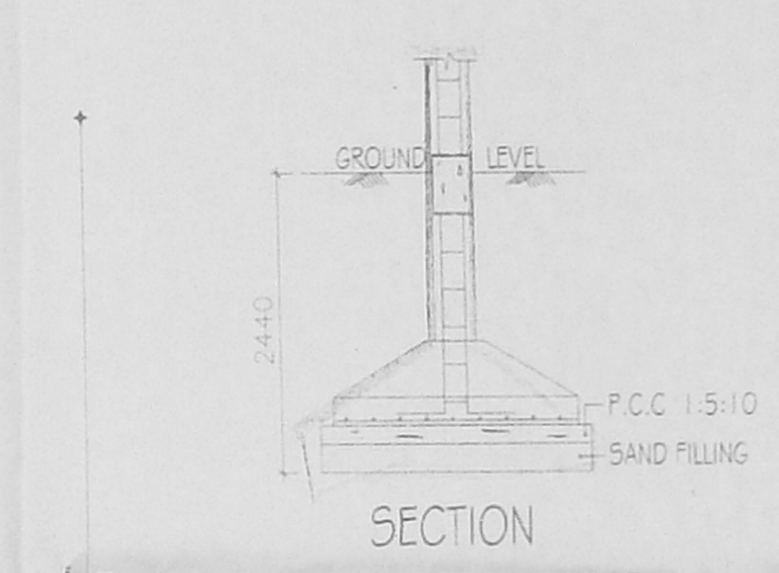


SECTION

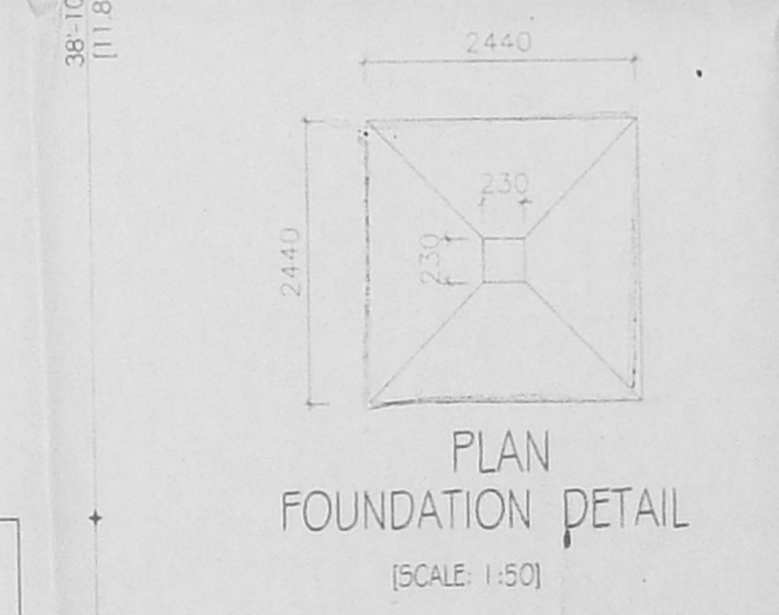

PLAN FOUNDATION DETAIL (SCALE: 1:50)

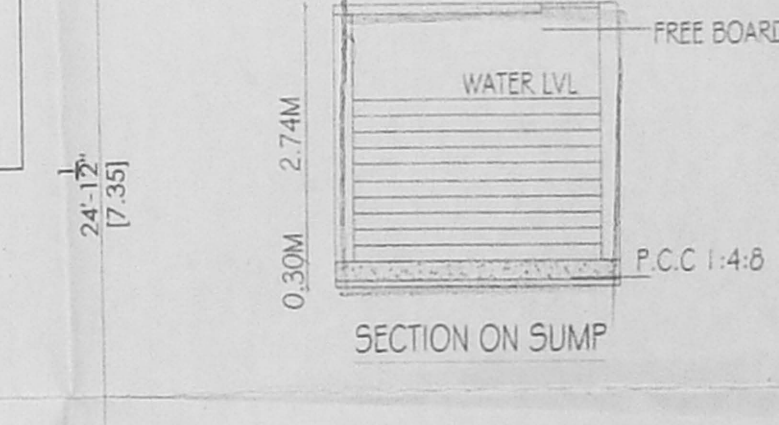

SECTION ON SUMP

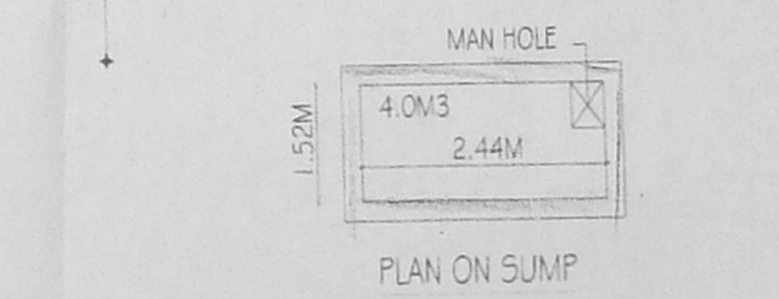

PLAN ON SUMP

SCHEDULE OF JOINERY:

TYPE	DETAIL	WIDTH	HEIGHT
M.D.	C.W. PANELLED DOOR	990	2135
D			
D1			
F.D.			
W	C.W. GLAZED WINDOW	1830	1372
W1			
W2			
O	OPENING	975	2135
V	VENTILATOR	610	1372

APPROVED
 SUBJECT TO THE CONDITIONS IN THIS OFFICE LETTER
 No. A1138556/2004
 Dated 12.2.2004
 FOR MEMBER SECRETARY
 CHENNAI METRO DEVELOPMENT AUTHORITY
 CHENNAI - 600 008.

SPECIFICATION:

FOUNDATION	R.C.C. COLUMN FOOTINGS
BRICK WORK	C.M. 1:6 FOR SUPER STRUCTURE
PLASTERING	C.M. 1:5 FOR WALLS & 1:3 FOR CEILING
FLOORING	MOSAIC FLOORING
CEMENT PAINT	2 COAT FOR WALLS & 1 EXTRA COAT FOR CEILING
R.C.C.	1:2:4 FOR SLABS & LINTELS
WOOD WORK	ALL WOOD WORKS IN BEST QUALITY TIMBER
WEATHERING	BULLY'S LIME MORTAR OVER ROOF COURSE
	SLAB ONE LAYER OF COUNTRY TILES

COLOUR INDEX:

PROPOSAL	<input type="checkbox"/>
ROAD/STREET	<input type="checkbox"/>
BOUNDARY/SITE	<input type="checkbox"/>

AREA STATEMENT SQ. M

PLOT EXTENT	541.88
GROUND FLOOR	140.02
FIRST FLOOR	222.18
SECOND FLOOR PART	96.15
TOTAL BUILTUP AREA	458.35
PLOT COVERAGE	84.93%
F.S.I	1.54

PROPOSED CONSTRUCTION OF RESIDENTIAL BUILDING AT PLOT NO: 407, 21st STREET, 5th SECTOR, K.K.NAGAR, S.NO: 280/1 PART, 282 PART, VIRUGAMBAKKAM VILLAGE, CHENNAI - 600 078.

SCALE	DATE
1/8" = 1'0"	
DRAWN	

SIGNATURE OF OWNER

ER. K. SELVAM,
 B.E (Civil), A.I.C., C.Eng(I), AIV.,
 GIANTER, E.O. 21 & APPROVED VALUER,
 CLASS-I, I.C.S.D. SURVEYOR,
 Reg No: 600/2004/10/5,
 L.C.C.R. No: 17/2004/11th BLOCK,
 L. 3/2004/11th BLOCK,
 (NEAT METRO P.R.H. SCHOOL)
 PHONE: 24812050
 CELL: No: 9841282050

LICENSED SURVEYOR