



SUBDIVISION APPROVAL DETAILS


P.P. NO : 956/03/F2 DATED 13-6-2003
 SUBDIVISION NO : 607/03/F2
 DATED : 13-6-2003

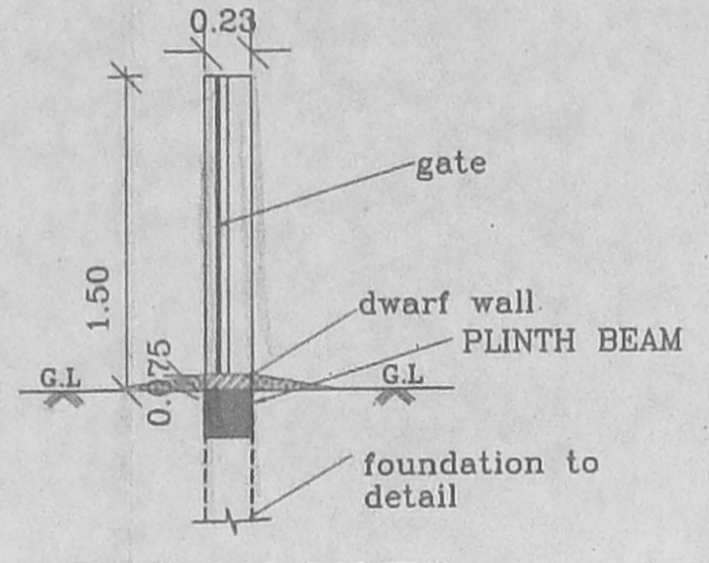

SECTION OF GATE DETAIL (SCALE 1:50)

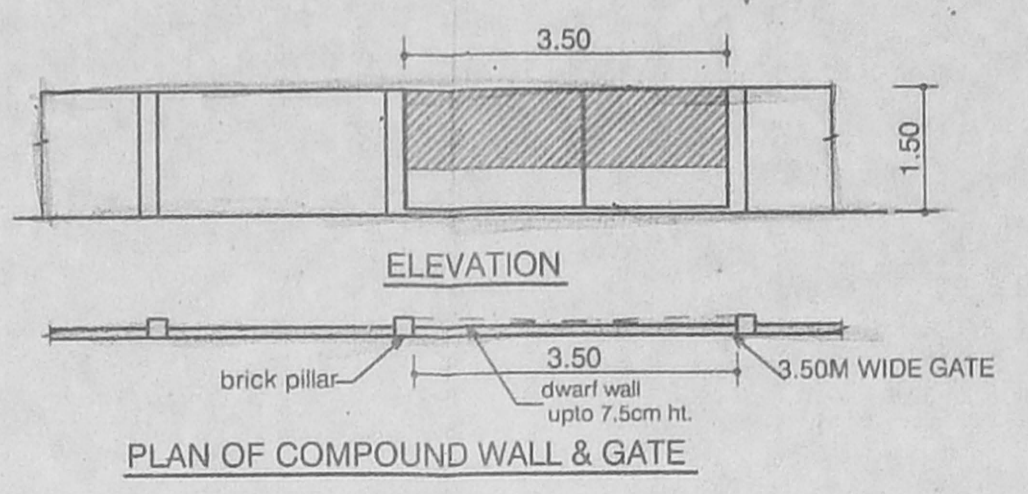

PLAN OF COMPOUND WALL & GATE

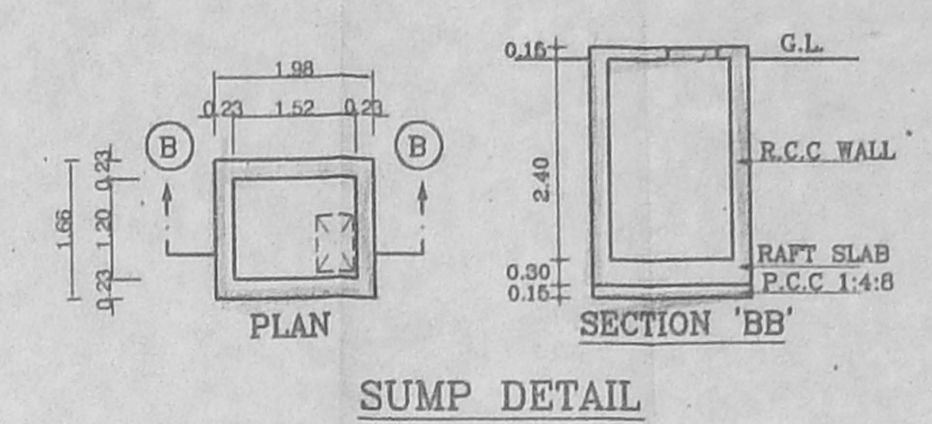

SUMP DETAIL

SCHEDULE OF JOINERY		
TYPE	DESCRIPTION	SIZE
D	DOOR	1.00x2.13
D1	DOOR	0.91x2.13
D2	DOOR	0.75x2.13
W	WINDOW	1.83x1.37
W1	WINDOW	1.22x1.37
W2	WINDOW	0.99x1.37
KW	WINDOW	0.91x1.37
V	VENTILATOR	0.90x0.60

SPECIFICATIONS :-

1. R.C.C FOOTING, COLUMN IN CONCRETE:2:4.
2. SUPER STRUCTURE: BRICKWORK SET IN cm 1:5
3. R.C.C 1:2:4 FOR LINTELS,BEAMS,SLABS
4. P.C.C 1:4:8 FOR FLOOR LEVELLING COURSE
5. P.C.C 1:5:10 IN BASEMENT FOR FOUNDATION
6. JOINERY WITH T.W FLUSH DOORS,T.W GLAZED WINDOWS & VENTILATORS
7. 3 COATS OF CEMENT PAINT TO INSIDE & OUTSIDE WALLS
8. 2 COATS OF ENAMEL PAINTS OVER ONE COAT OF PRIMER FOR JOINERY, GRILLEWORK,ETC
9. WEATHERING COURSE OVER ROOF SLAB 3" THICK WITH BRICK JELLY CONCRETE AND ONE LAYER OF PRESSED TILES ON TOP.

NOTE:
 PREVIOUS SANCTION BY AMBATTUR MUNICIPALITY
 PLANNING PERMIT NO:842/04 DATED 17-5-04
 BUILDING PERMIT NO:321/04/F1 DATED 17-5-04

AREA STATEMENTS		SQ.M
PLOT AREA (As on site)		251.26
PLOT AREA (As per document)		249.40
*STILTS PARKING AREA		67.14
GROUND FLOOR AREA		79.25
FIRST FLOOR AREA		162.10
SECOND FLOOR AREA		87.48
TOTAL AREA		328.83

F.S.I: - 1.32
 PLOT COVERAGE - 65%
 *NOT INCLUDED IN AREA


REVISED PLAN SHOWING THE CONSTRUCTION OF RESIDENTIAL BUILDING AT PLOT NO:344,345,&345(part-C) GOLDEN GEORGE NAGAR, AMBIKA ST., EAST MOGAPPAIR, CHENNAI-600050 COMPRISED IN S.NOS:141&142 [OLD S.NOS.398(pt),401(pt)&402(pt)] BLOCK NO:75, MOGAPPAIR,VILLAGE, AMBATTUR TALUK ,THIRUVALLUR DISTRICT.

SCALE : 1:100 DATE : 14-08-2003
 JOB NO : 869 DRAWN : D.SAI,A.SHEELA


BLOCK-III
COLOUR INDEX
 PROPOSED ROAD
 BOUNDARY
 SEWER LINE

OWNER'S SIGNATURE
 ARCHITECT


R.SATHYANARAYANA, b.arch, a.i.i.a.,
 R. SATHYANARAYANA, B.ARCH, A.I.I.A.
 REGISTERED ARCHITECT
 COUNCIL OF ARCHITECTURE
 CA/66/9695
 NO: 55 (OLD U-12) 4th MAIN ROAD,
 ANNA NAGAR, CHENNAI-600 049.

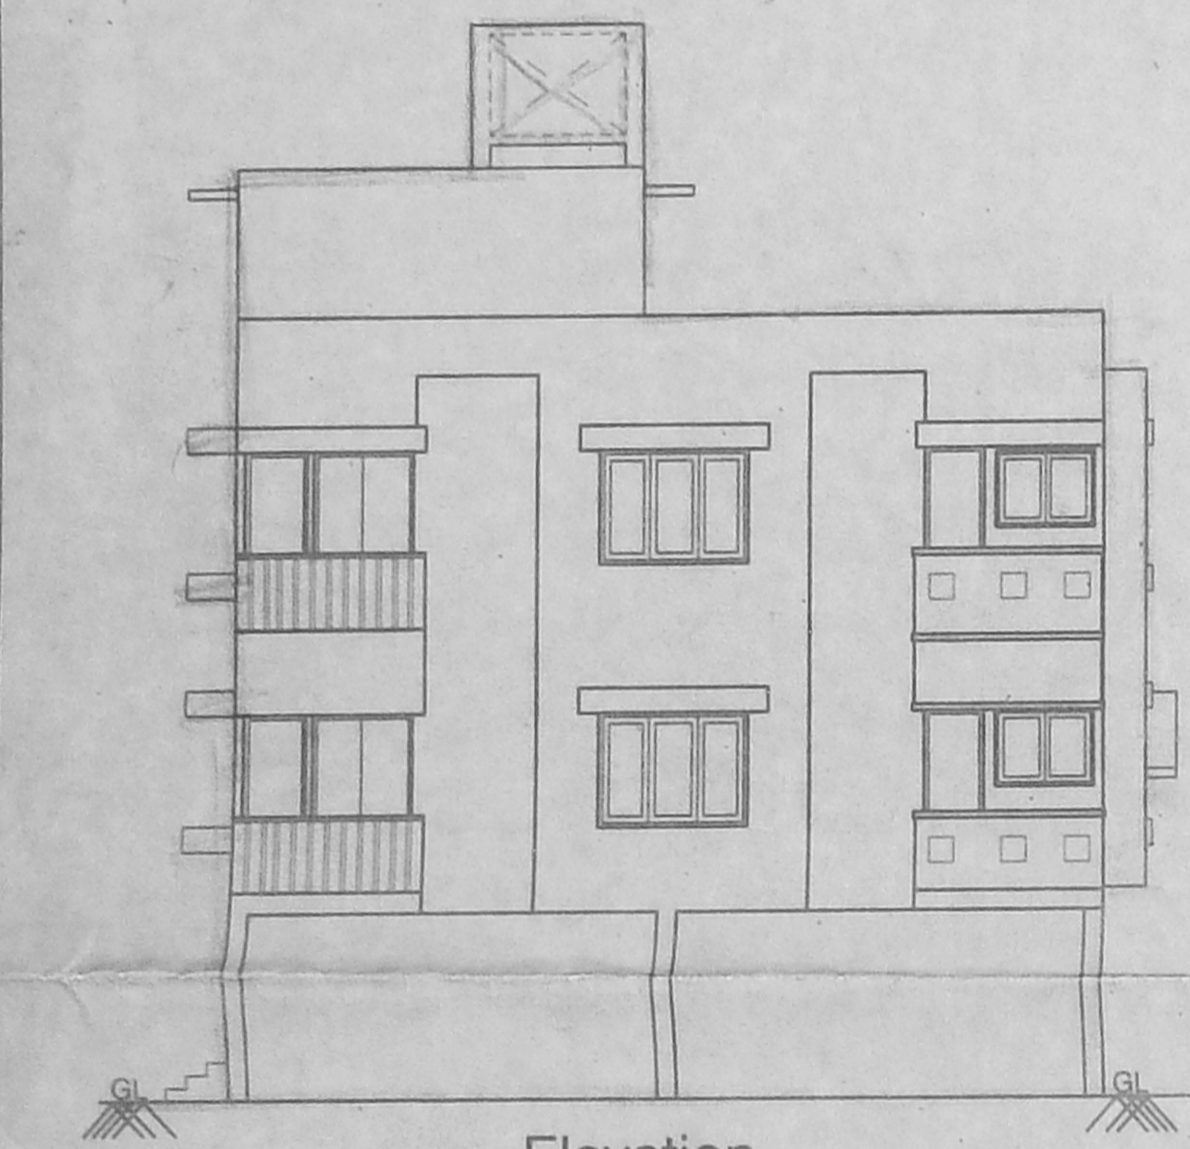


Elevation

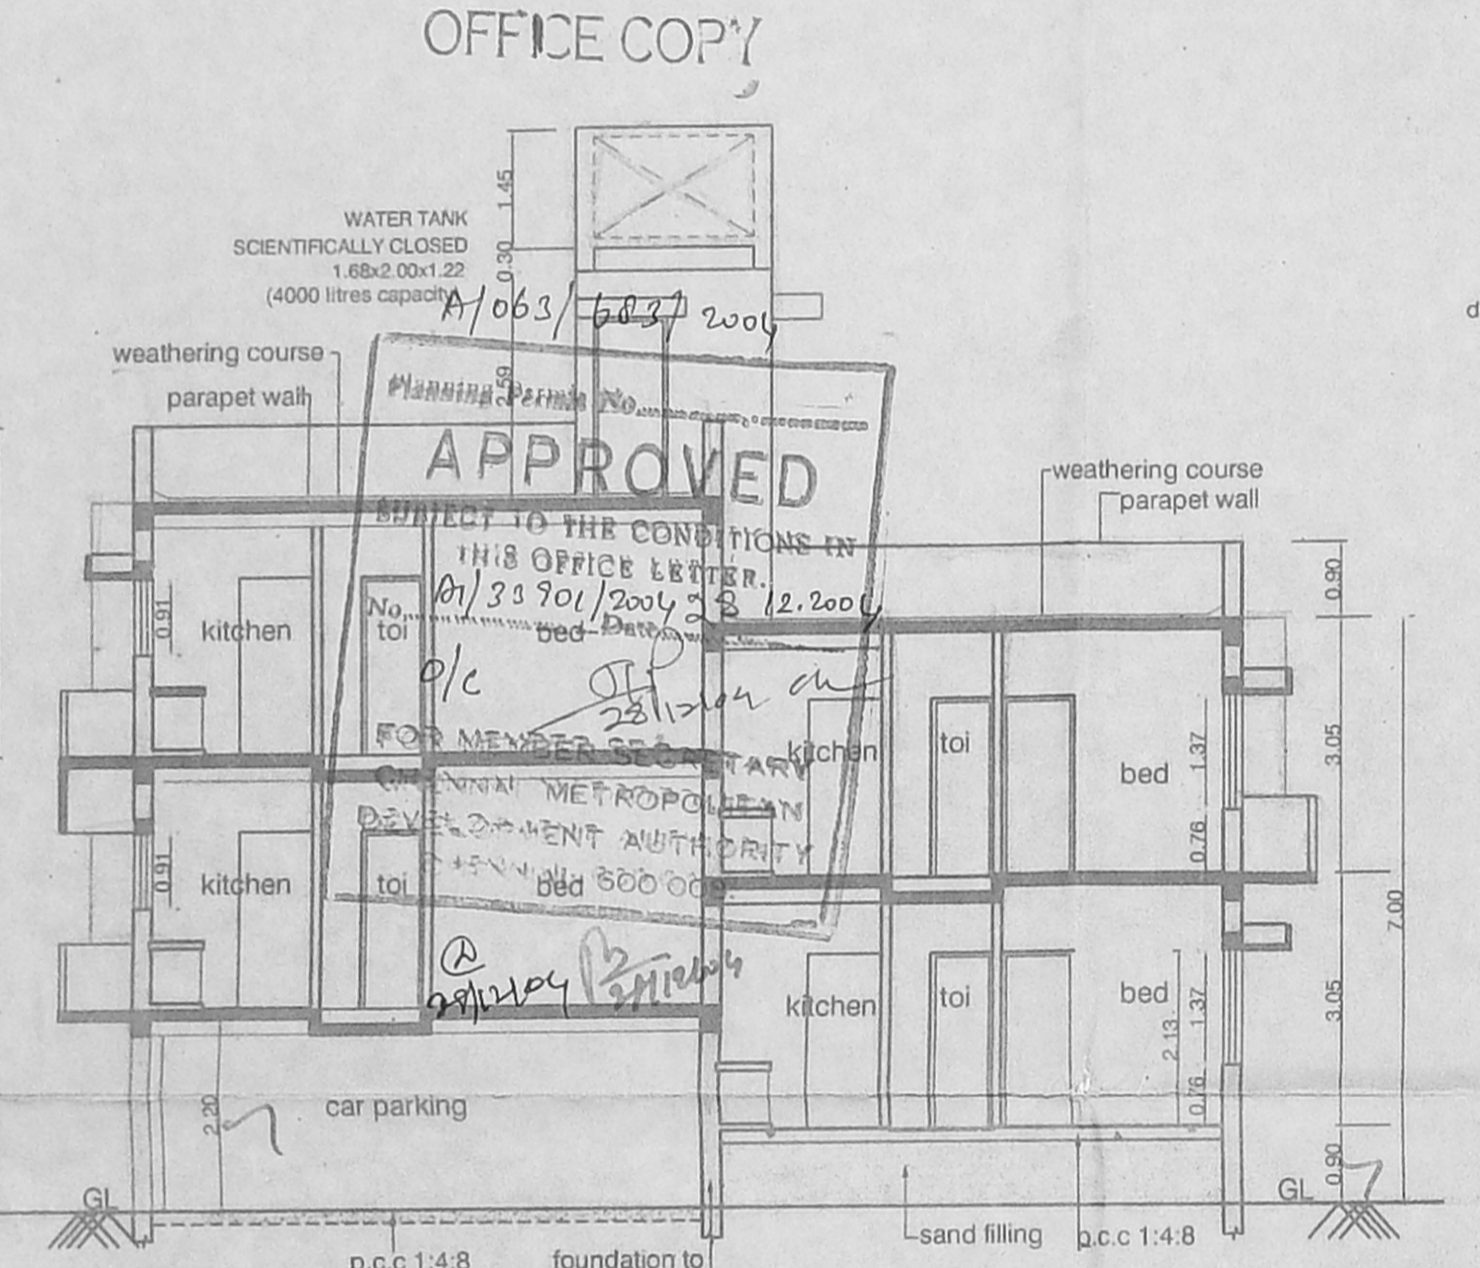


Section-AA

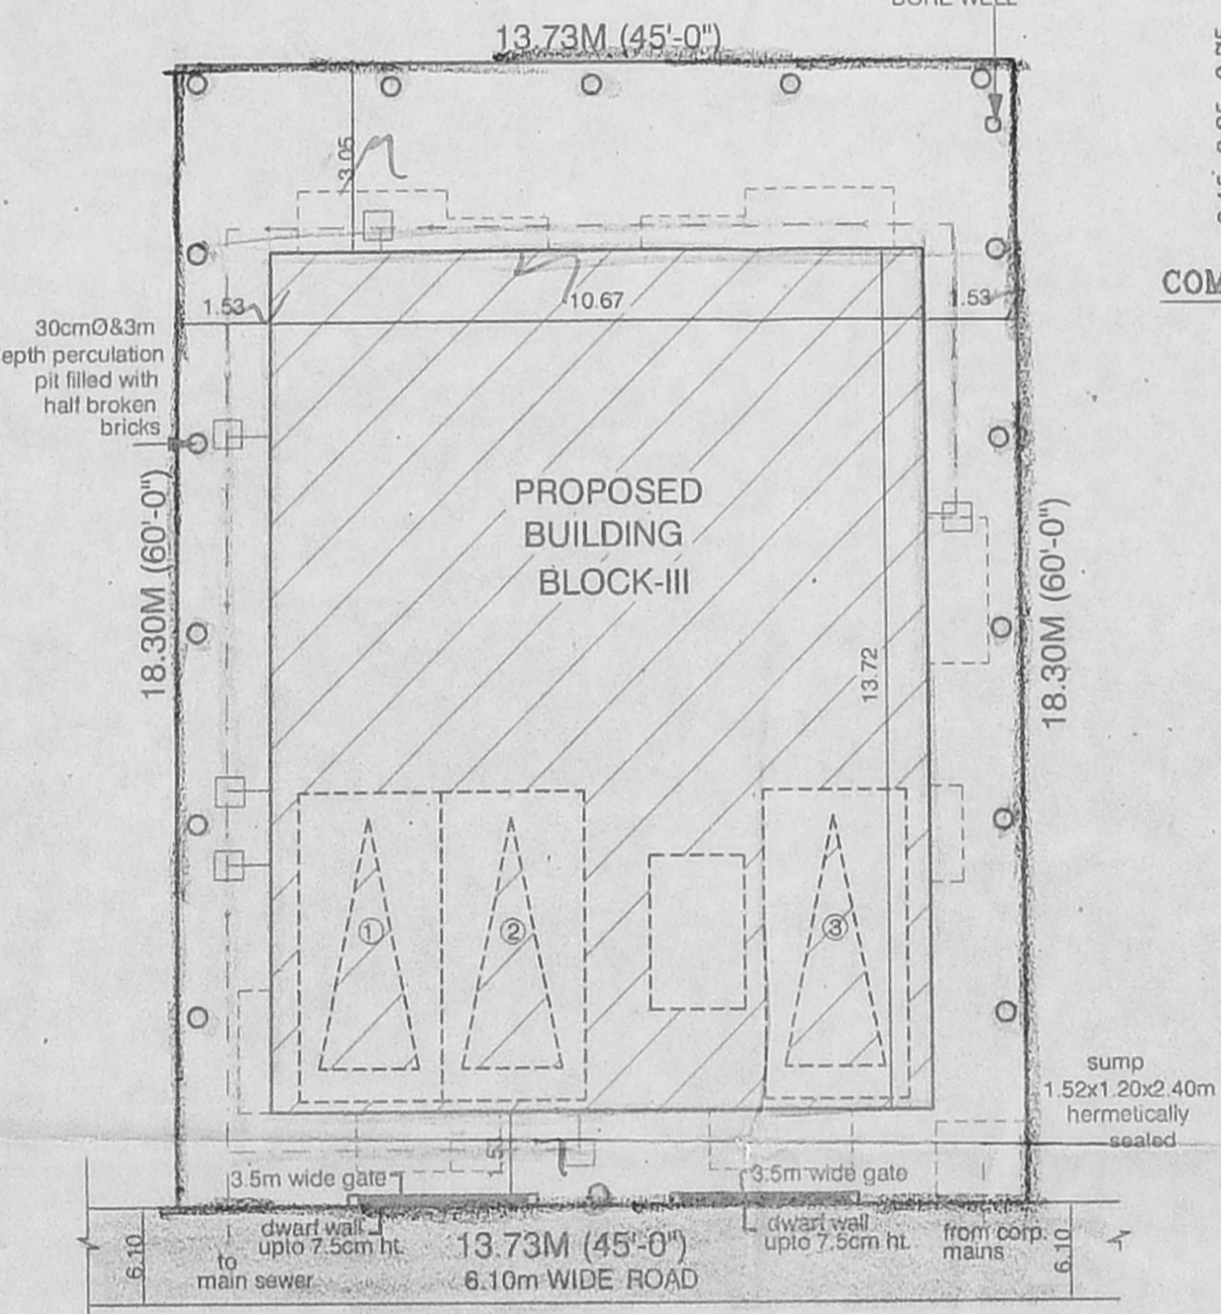


SITE PLAN (SCALE 1:150)

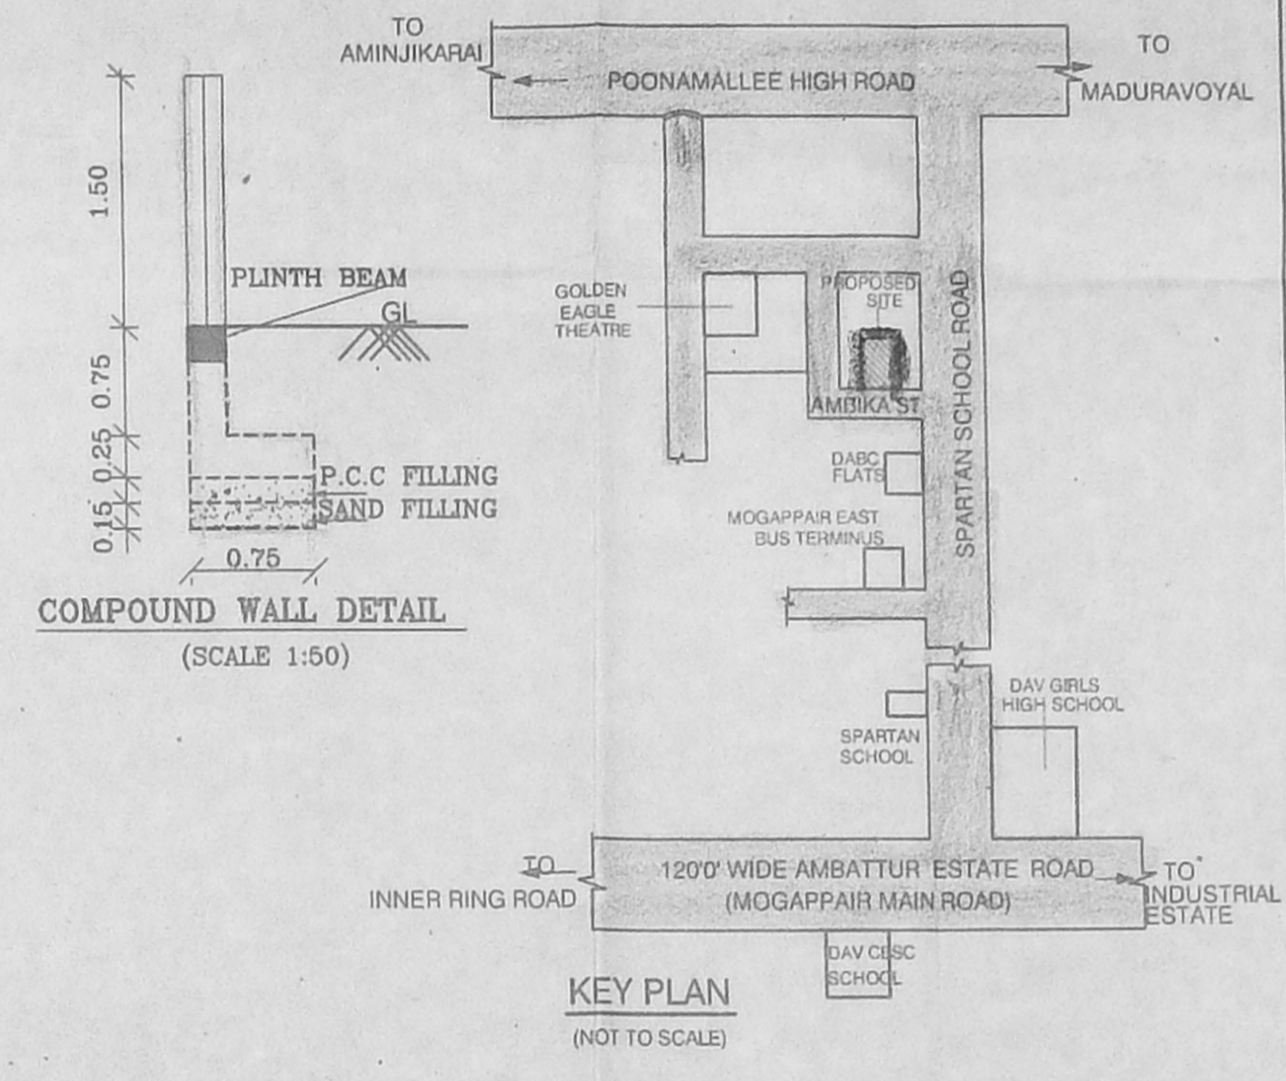


KEY PLAN (NOT TO SCALE)

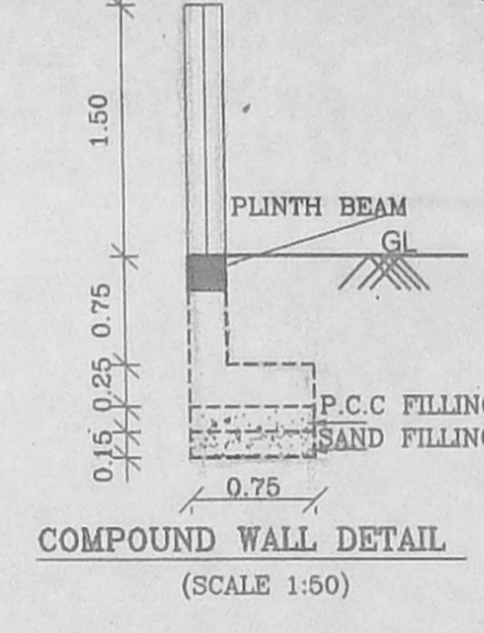


COMPOUND WALL DETAIL (SCALE 1:50)

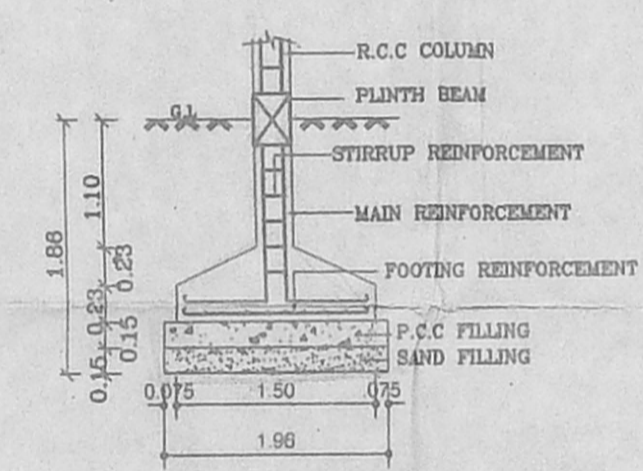


FOUNDATION DETAIL (SCALE 1:50)

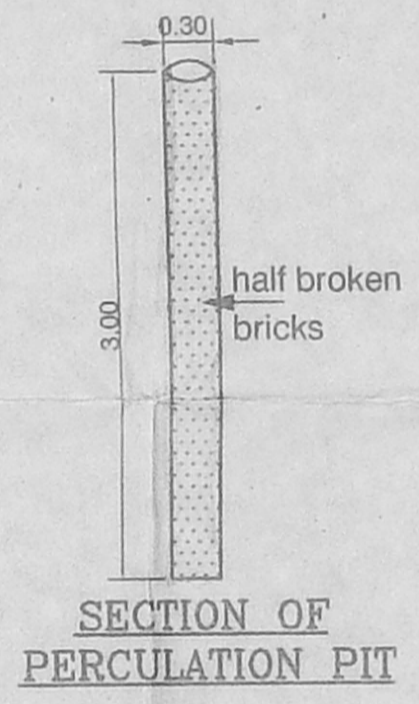


SECTION OF PERCUSSION PIT

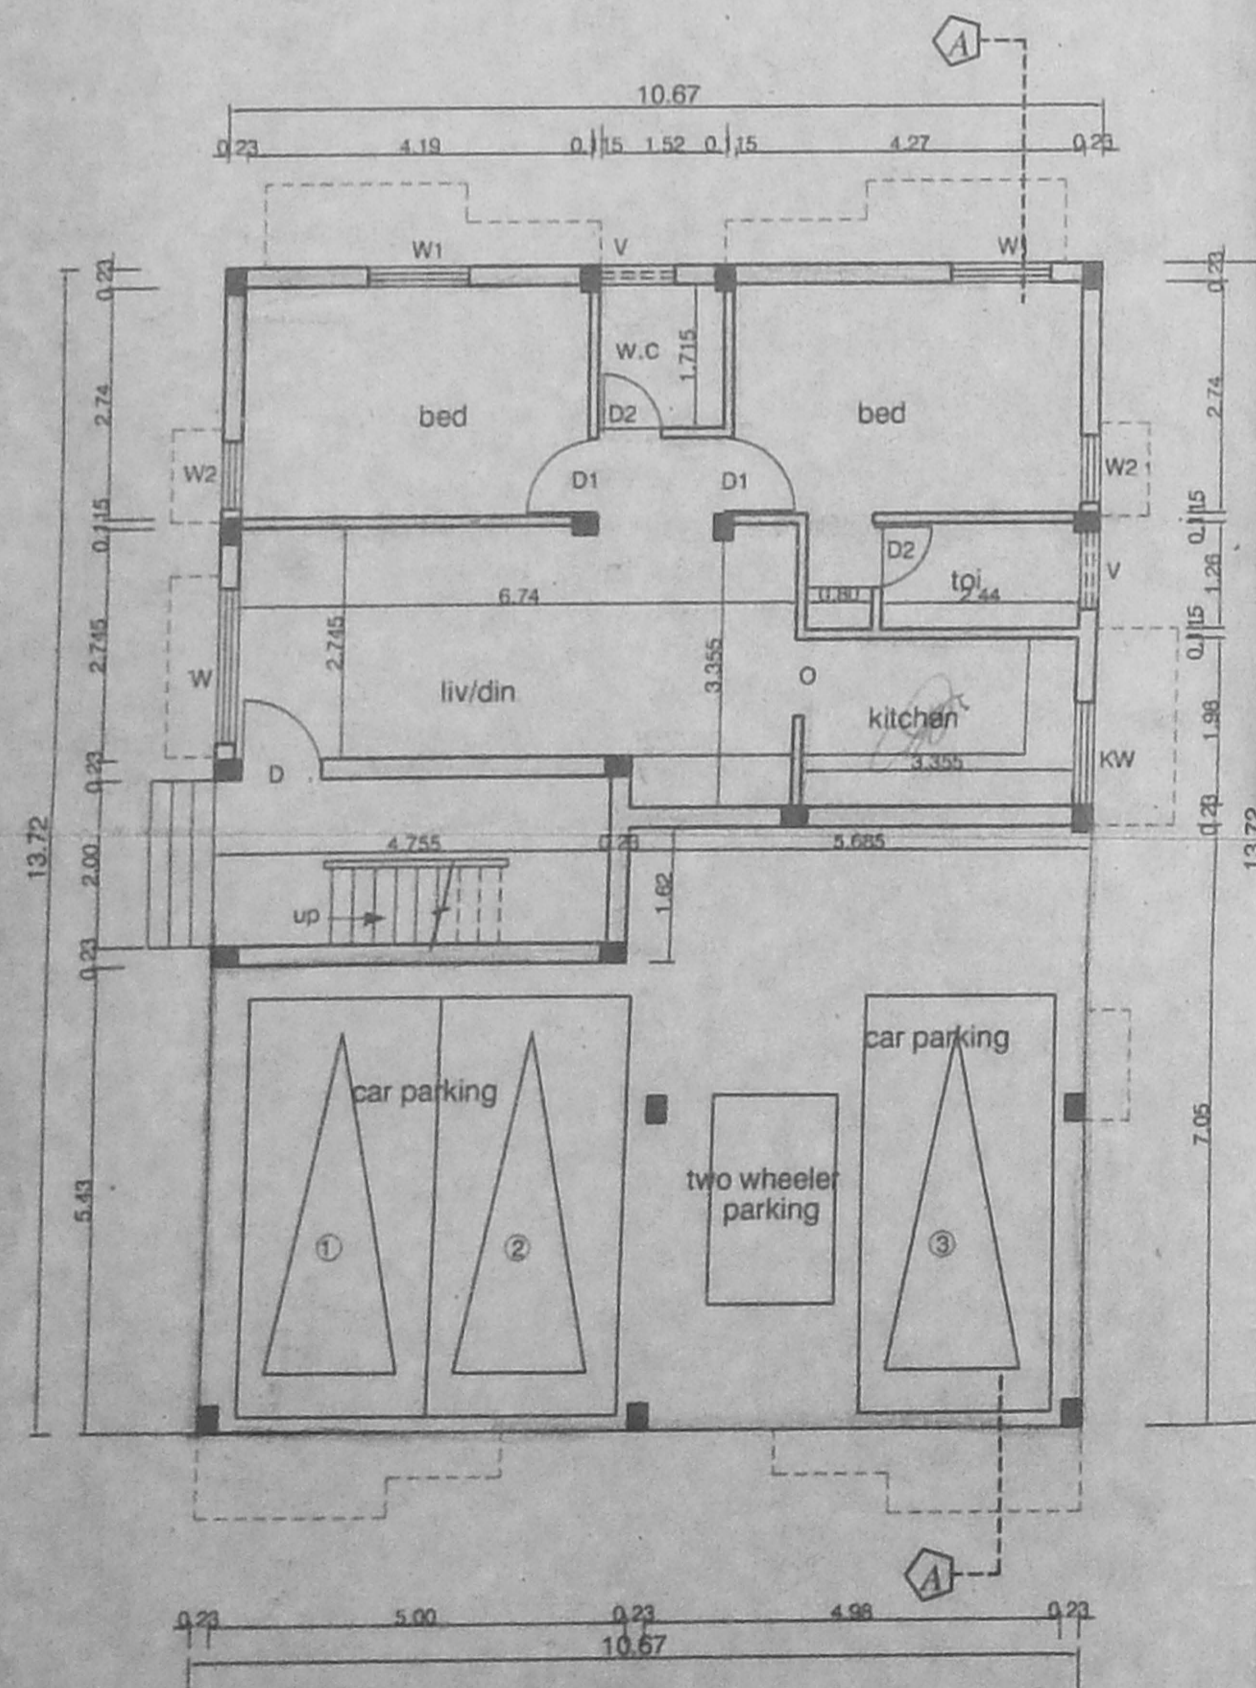


STILTS/GROUND FLOOR PLAN

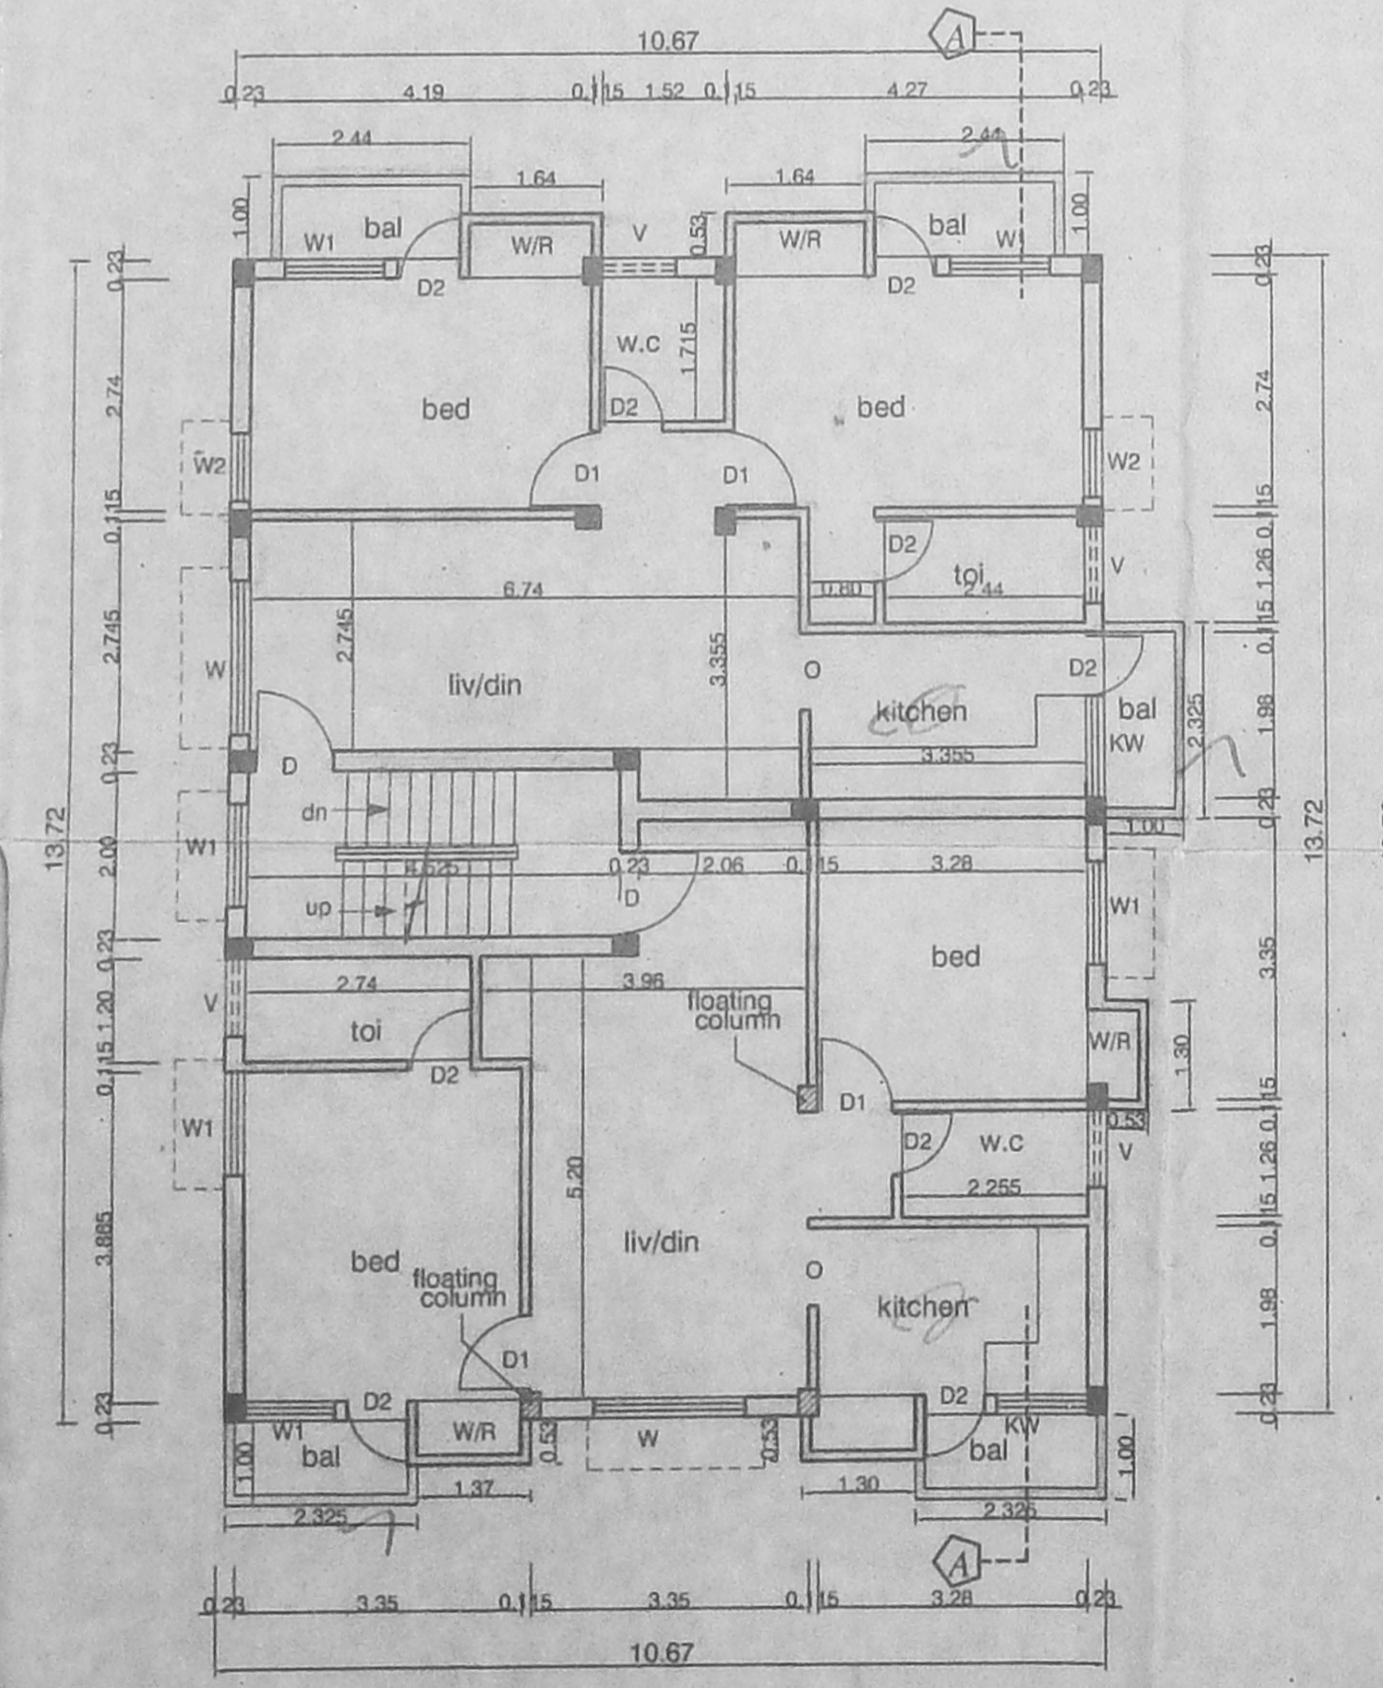

FIRST FLOOR PLAN

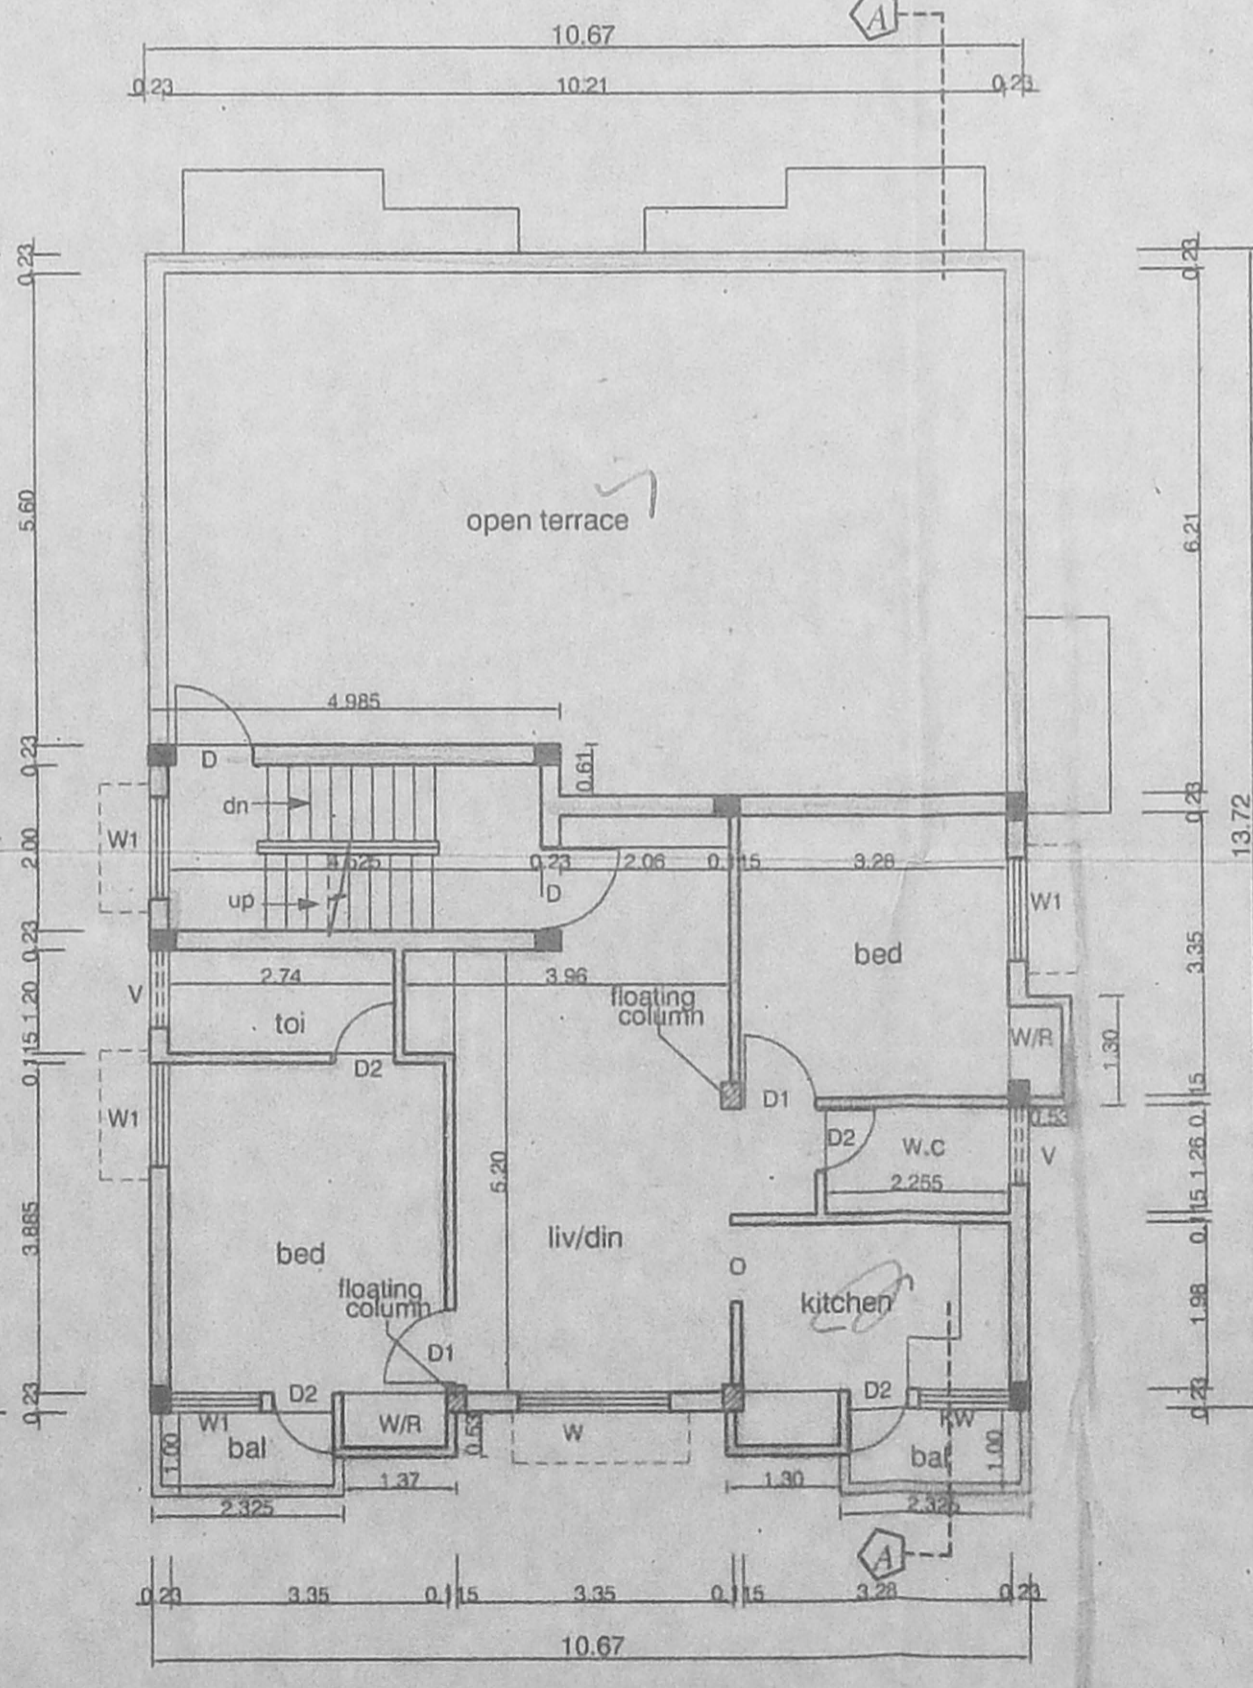

PART SECOND FLOOR PLAN

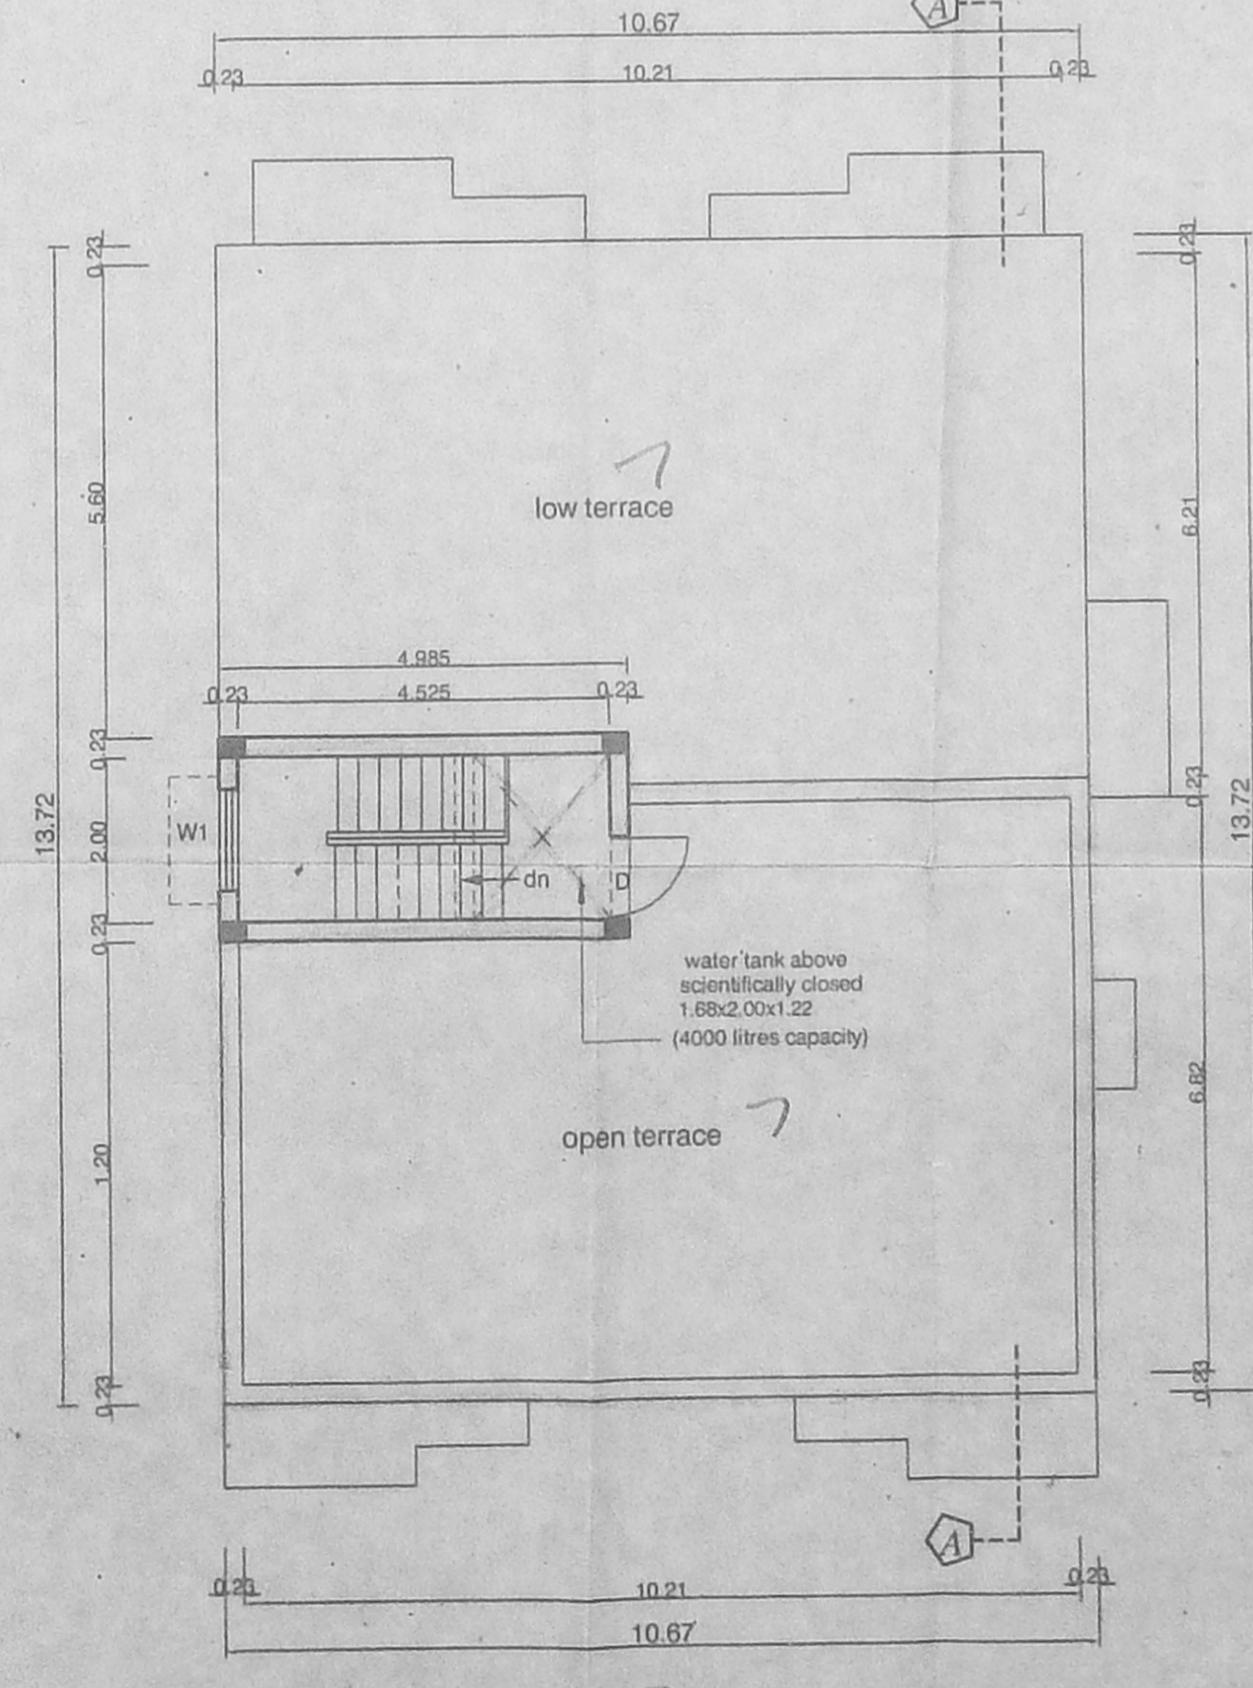

TERRACE FLOOR PLAN