




ELEVATION

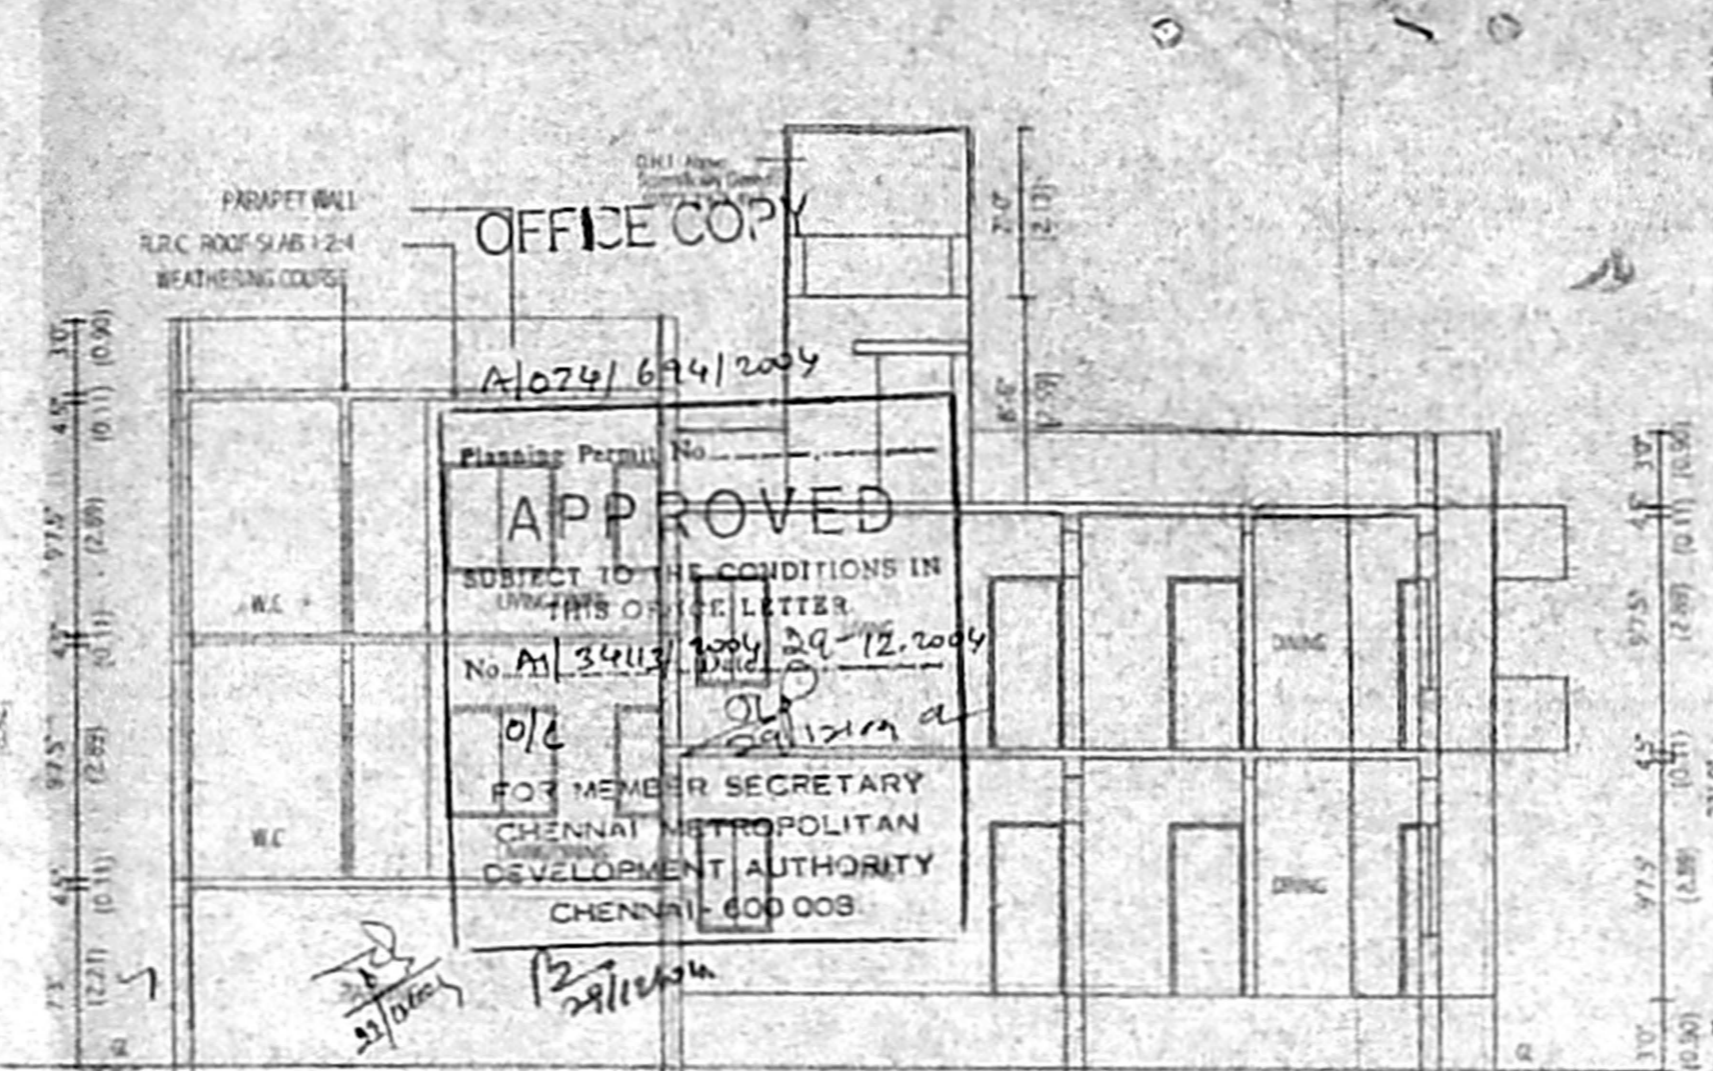

SECTION XX

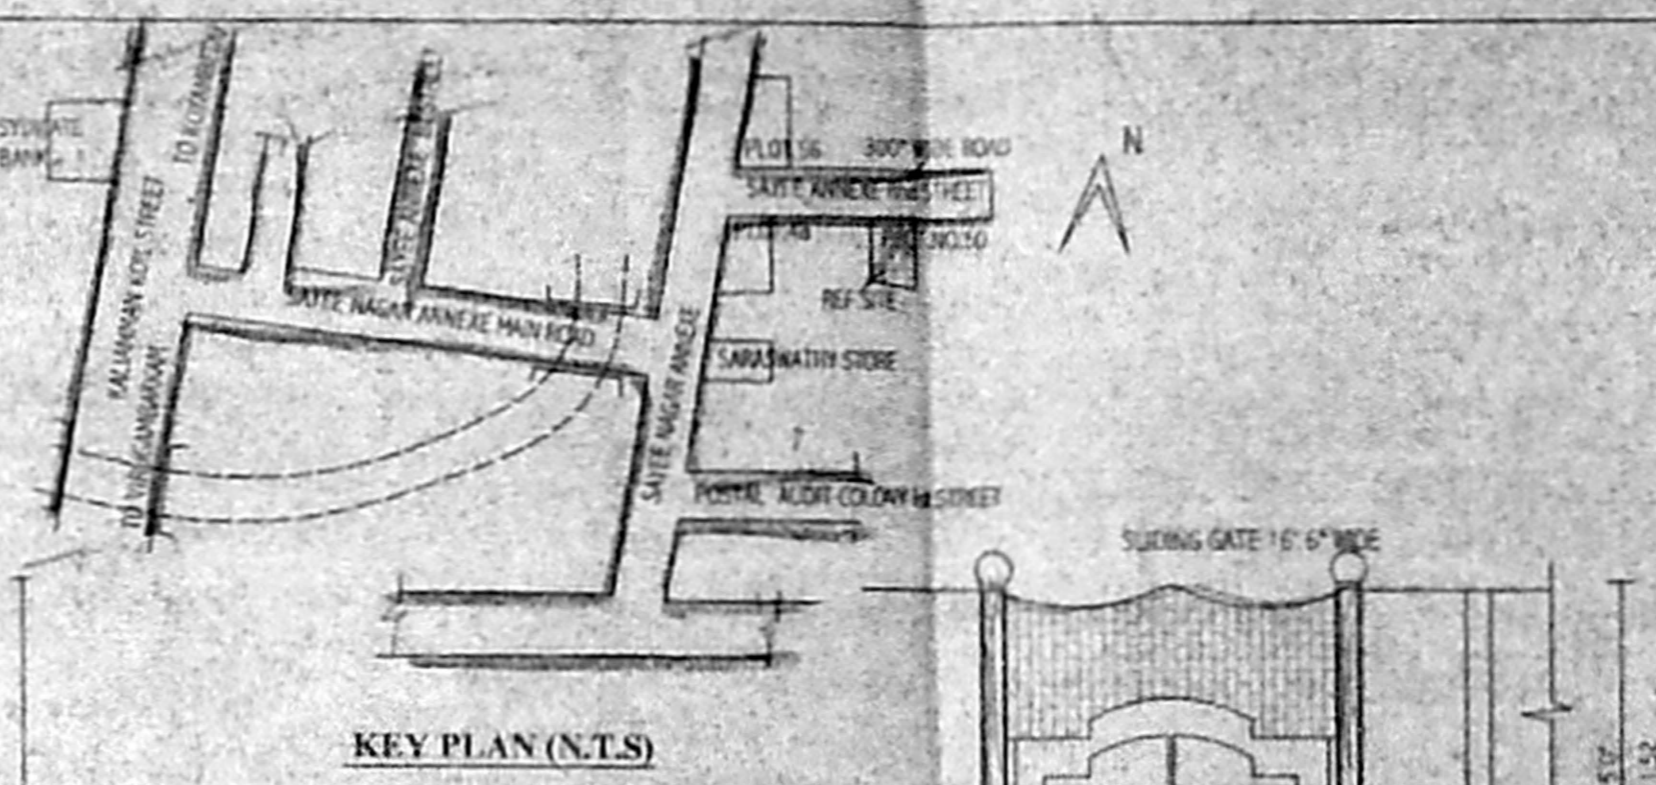


KEY PLAN (N.T.S)

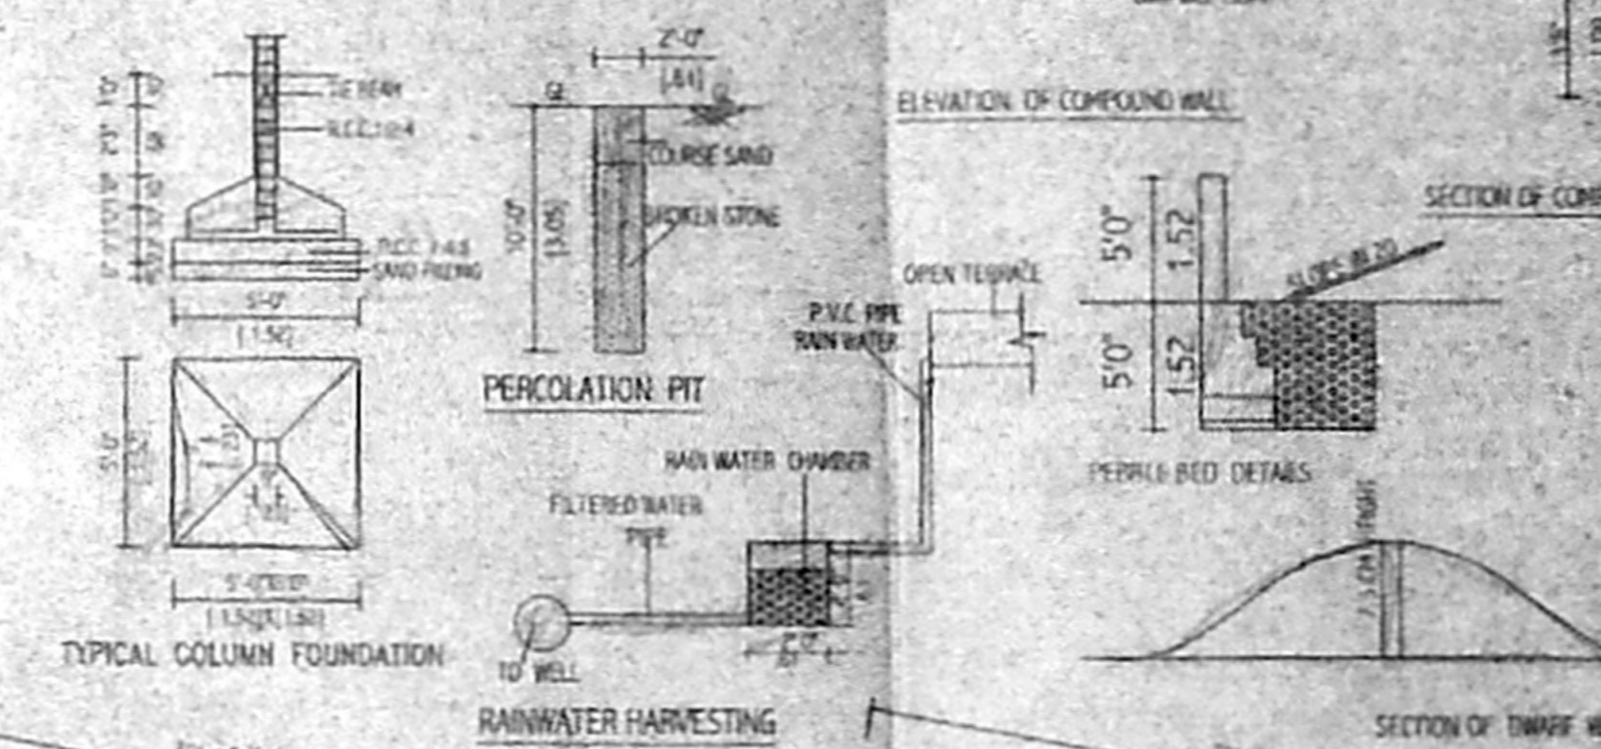


ELEVATION OF COMPOUND WALL

SECTION OF COMPOUND WALL


RAINWATER HARVESTING

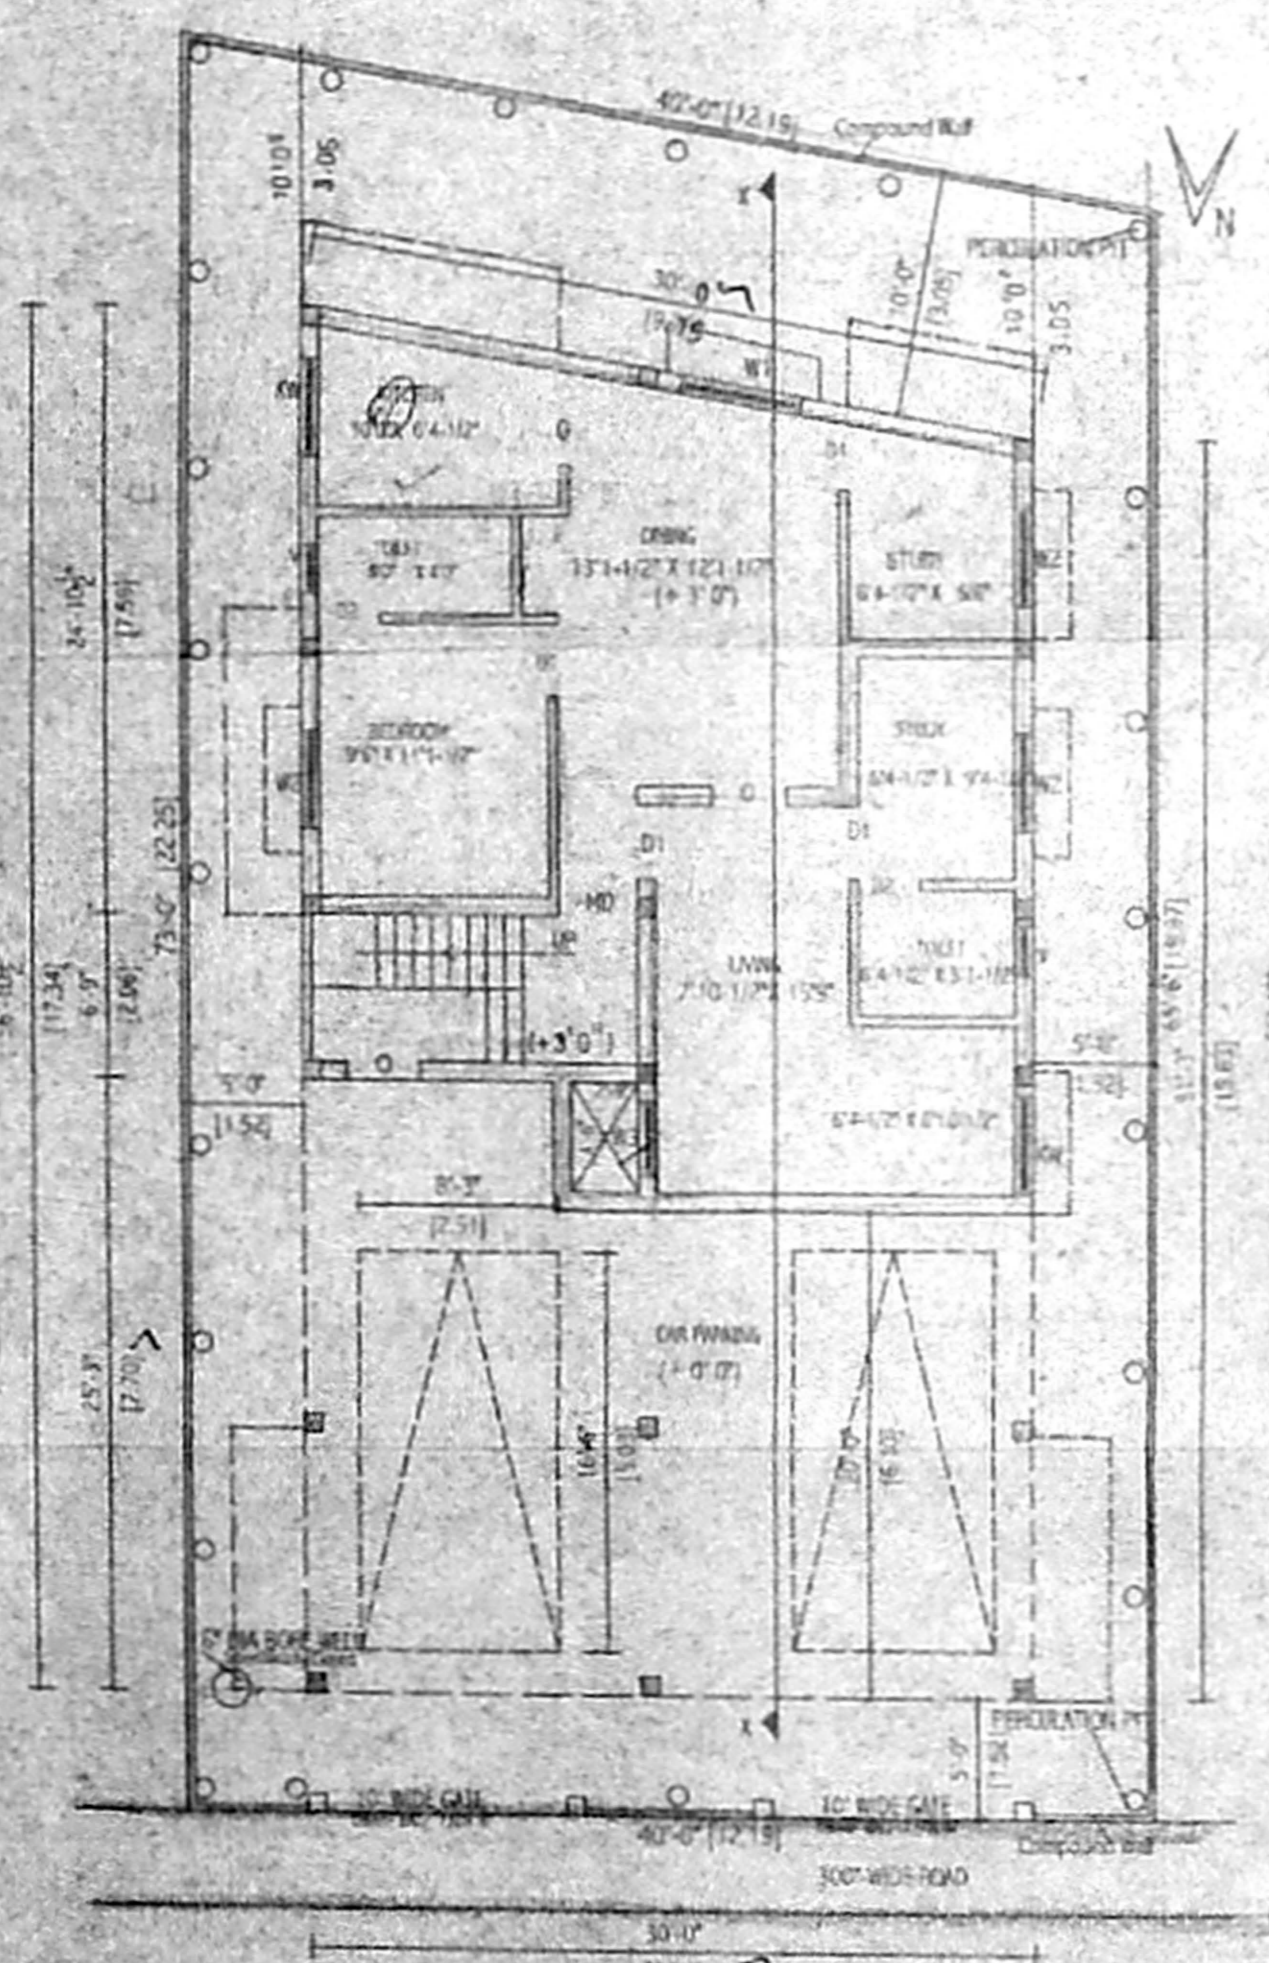


SITE/STILT/ GROUND FLOOR PLAN

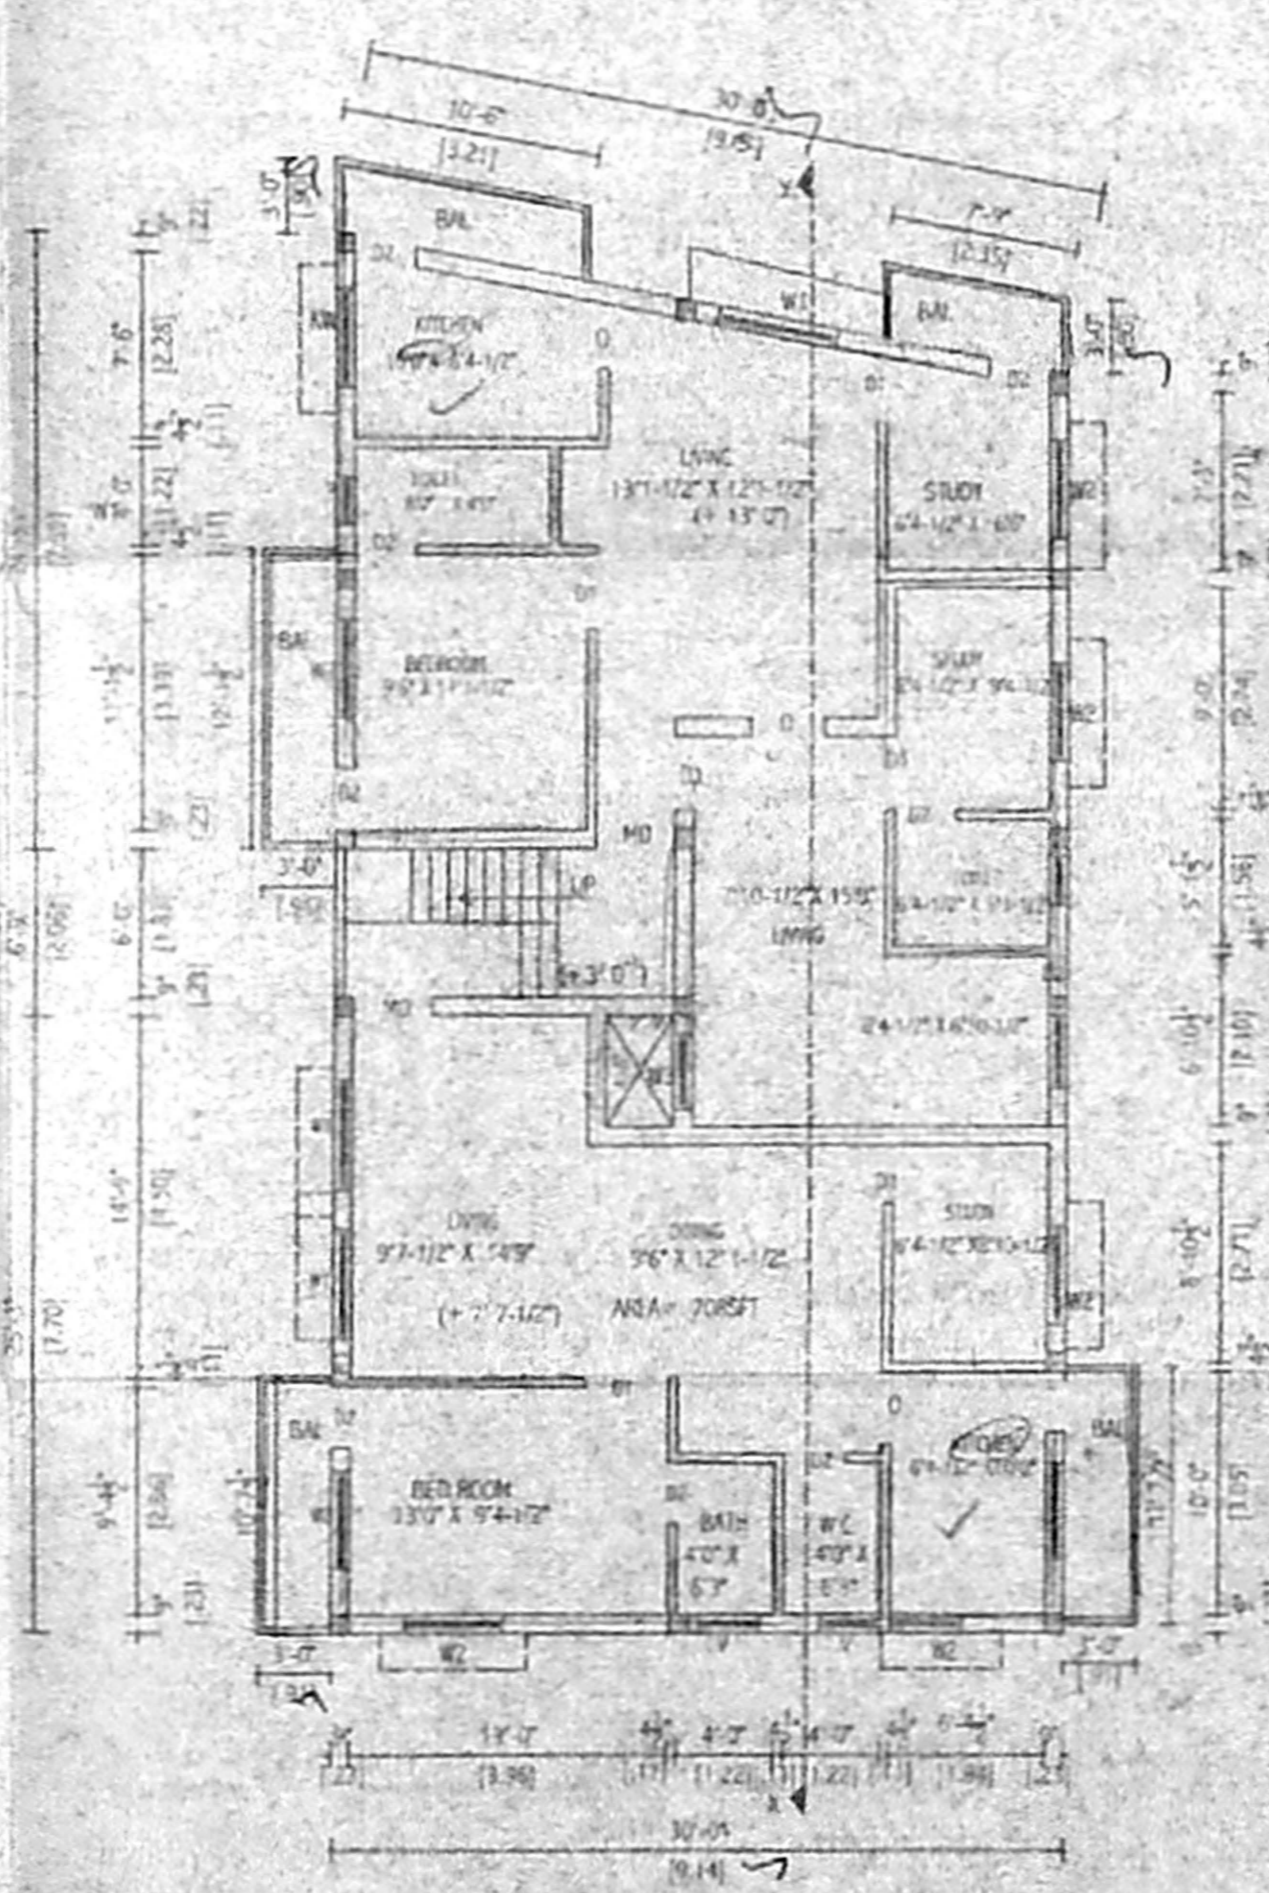

FIRST FLOOR PLAN

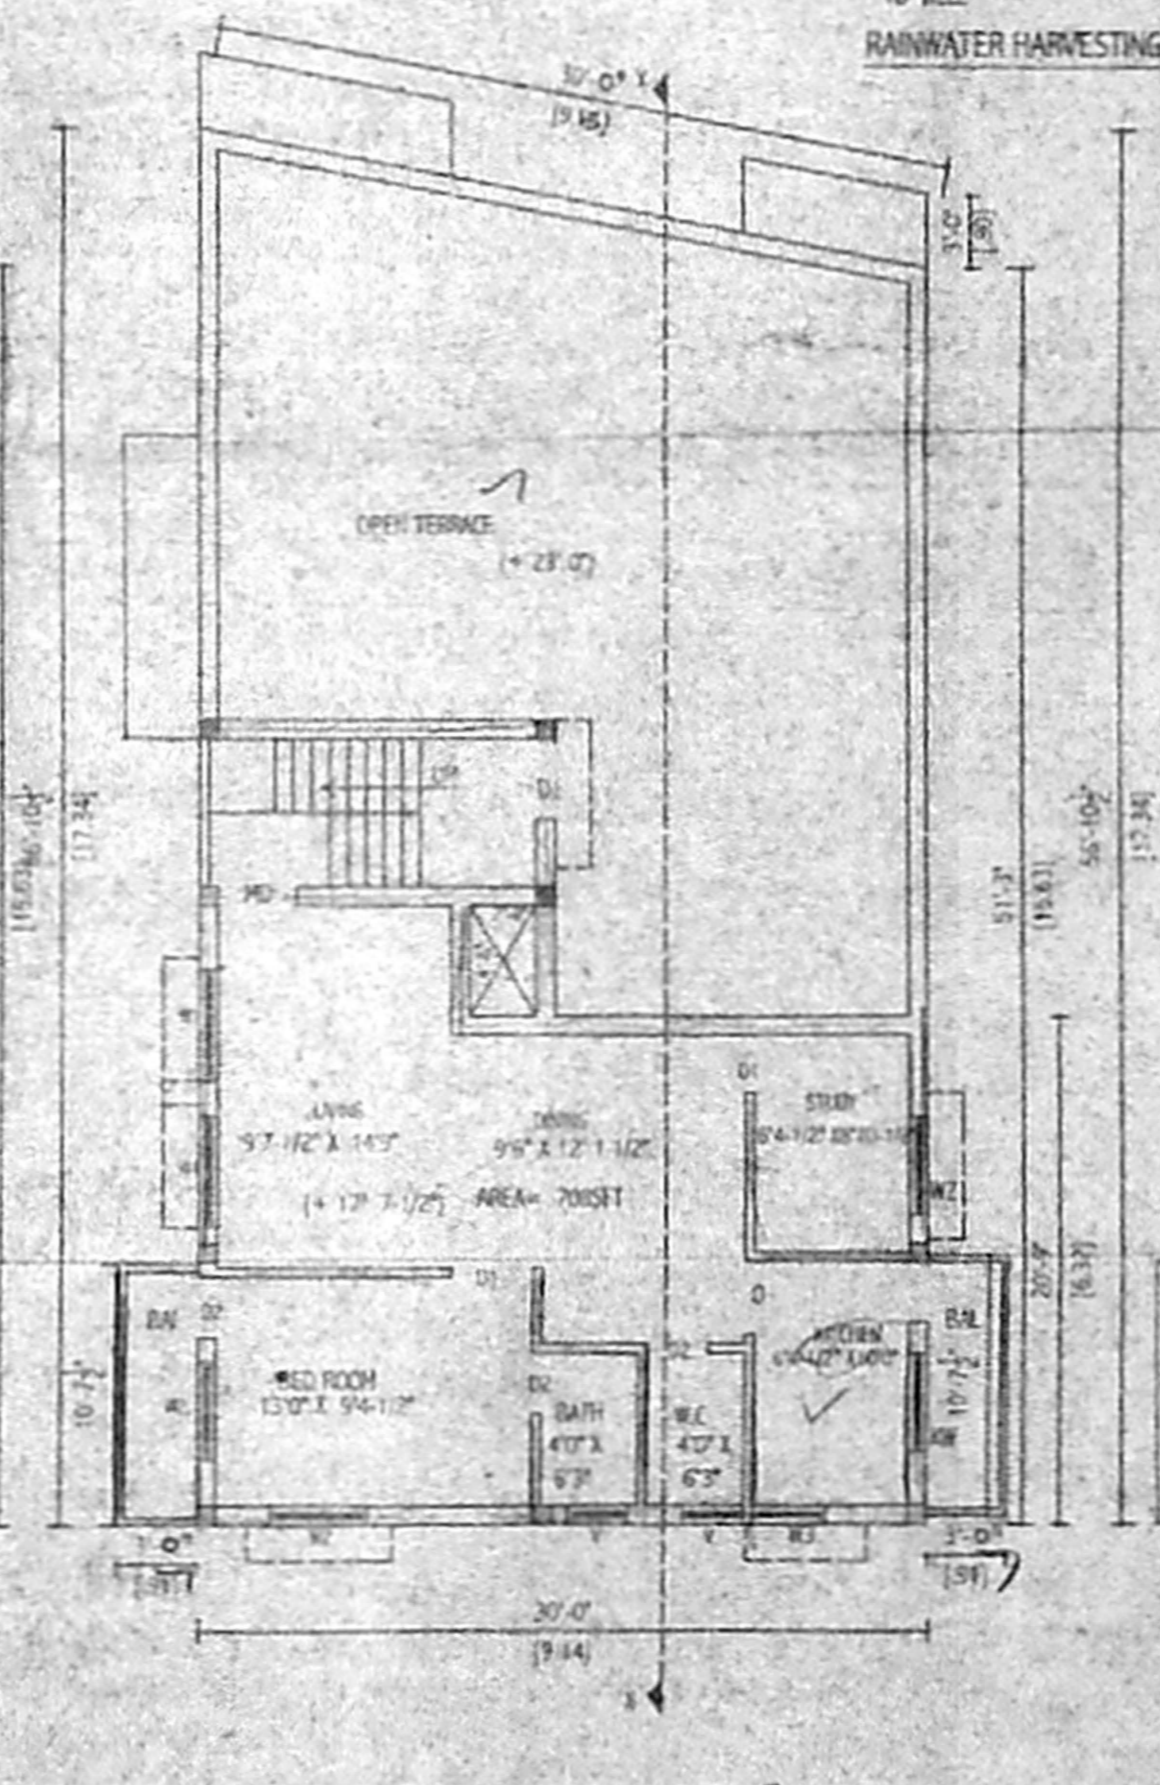

SECOND FLOOR PLAN (PART)

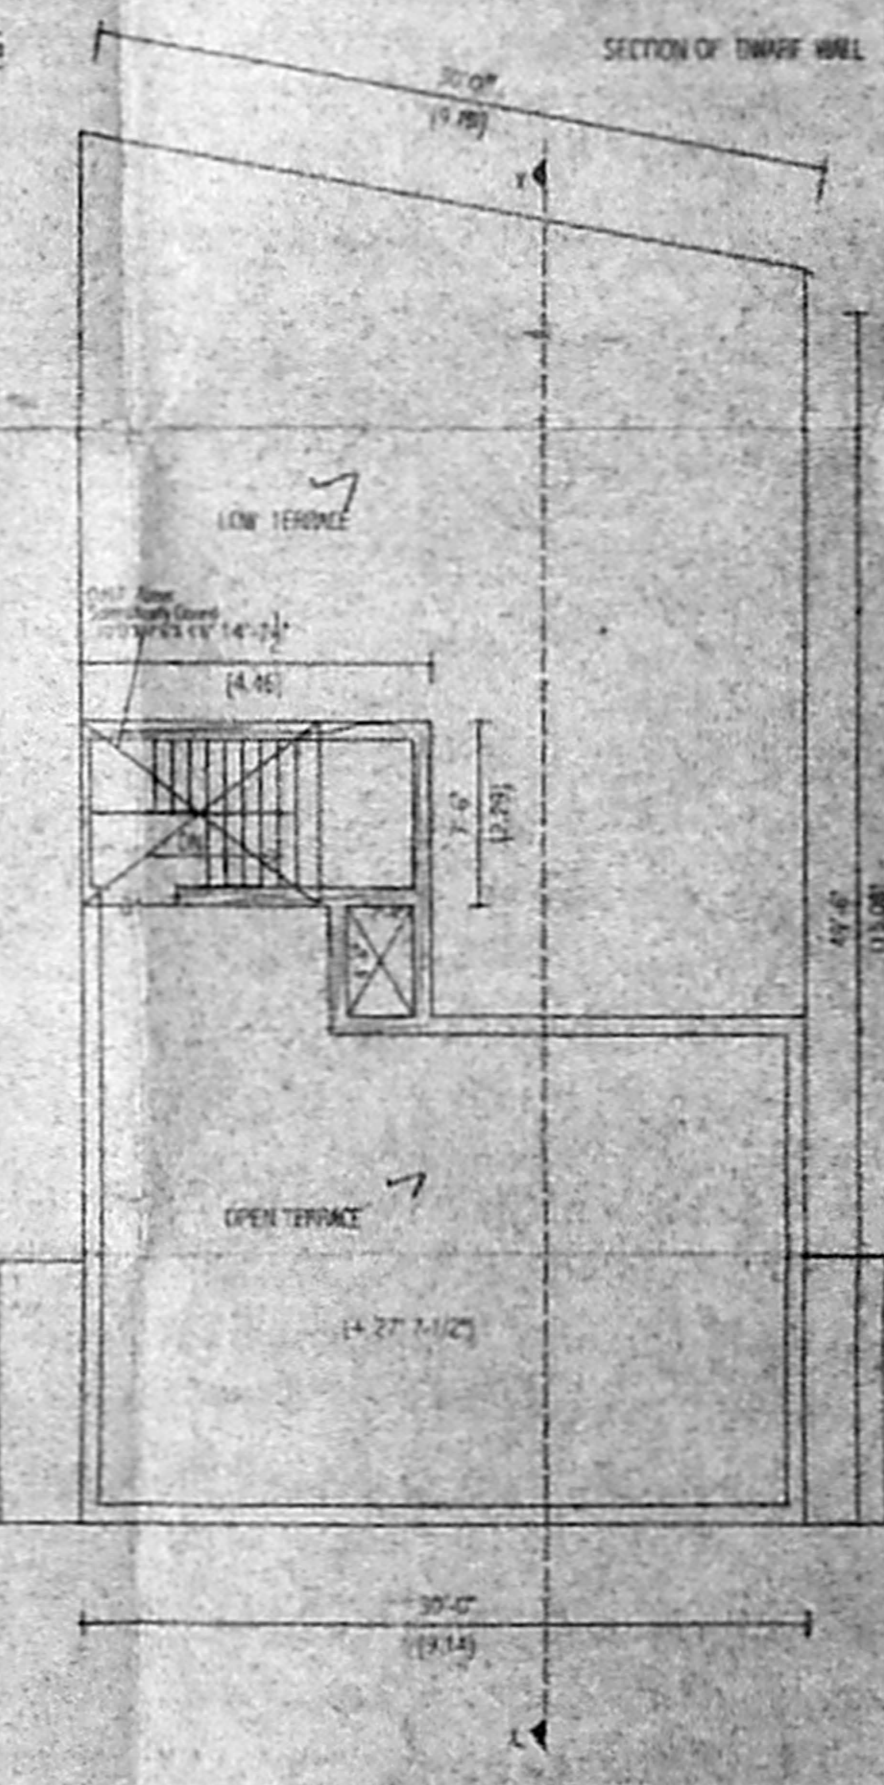

TERRACE FLOOR PLAN

OFFICE COPY
 A1024/694/2004
 Planning Permit No. _____
APPROVED
 SUBJECT TO THE CONDITIONS IN THIS OFFICE LETTER
 No. M/34113/2004 DATED 29-12-2004
 FOR MEMBER SECRETARY
 CHENNAI METROPOLITAN
 DEVELOPMENT AUTHORITY
 CHENNAI - 600 008

PLAN SHOWING THE PROPOSED
 RESIDENTIAL BUILDING AT
 PLOT NO. 50, S NO. 717 (3/PART)
 IN NO. 106, FREE SAYEE NAGAR
 1st CROSS STREET, KOYAMBEDU VILAGE
 SAIDAPET TALUK, CHINGALPET DIST

CMDA "A" CHALLENGE
 C.No. 20/34113/04
 Security Plan
 DIV-65 ZONE V
 RPI
 Signature

NOTE:
 LAYOUT APPROVED N.O.P. NO. 2273
 11/11/04
 SCALE 1" = 80' (1:100)

AREA DETAILS

S.NO	DESCRIPTION	SQ.F	SQ.M
1	PLOT EXTENT	2710.00	257.43
2	GROUND FLOOR	955.57	88.80
3	STREET PARKING	554.46	60.82
4	FIRST FLOOR	1777.46	165.20
5	SECOND FLOOR (PART) HEADROOM	256.57	23.94
	TOTAL	4144.36	385.16

PLOT COVERAGE 64.1% < 65%
 FSI 1.49 < 1.5

SCHEDULE OF JOINERY DETAILS

ID	DESCRIPTION	SIZE	AREA
MD	MAIN DOOR	5'3" X 7'0"	1.00 X 2.13
D1	DOOR	3'0" X 7'0"	0.91 X 2.13
D2	DOOR	2'6" X 7'0"	0.76 X 2.13
W1	WINDOW	4'6" X 4'6"	1.37 X 1.37
W2	WINDOW	4'0" X 4'6"	1.22 X 1.37
W3	WINDOW	4'0" X 3'6"	1.22 X 1.06
V	VENTILATOR	3'0" X 2'6"	0.91 X 0.76

COLOR INDEX
 PROPOSED [Symbol] ROAD [Symbol]
 BOUNDARY [Symbol]

OWNER
 V. Jay
 PH: 78231544
 A. Anandakrishnan, D.D. & Co.
 ARCHITECTS & PLANNERS
 CONSULTING CIVIL ENGINEERS
 LICENSED SURVEYOR (REG. NO. 9)
 NO. 22/2A, PALANI ANAND STREET
 VADAPALANI, CHENNAI - 600 031
 LICENSED SURVEYOR