




15.5 x 47.5

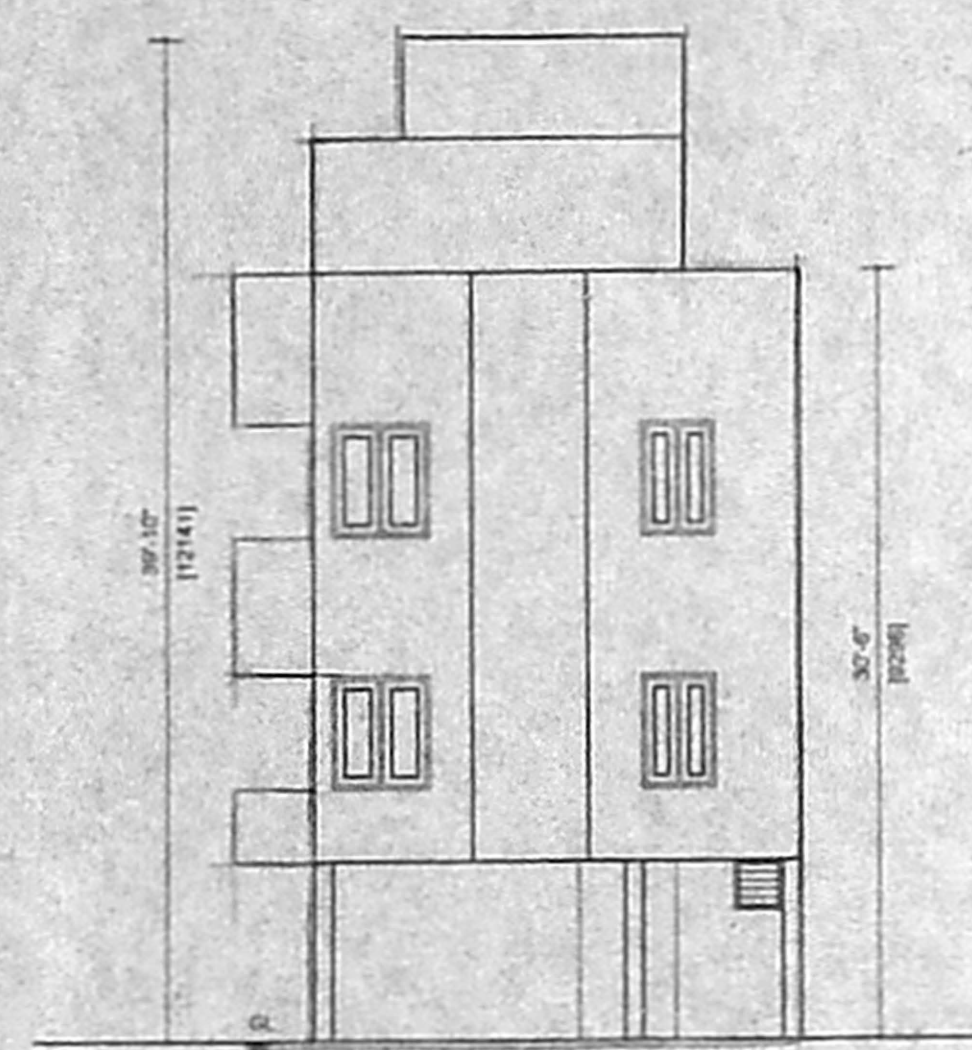

ELEVATION

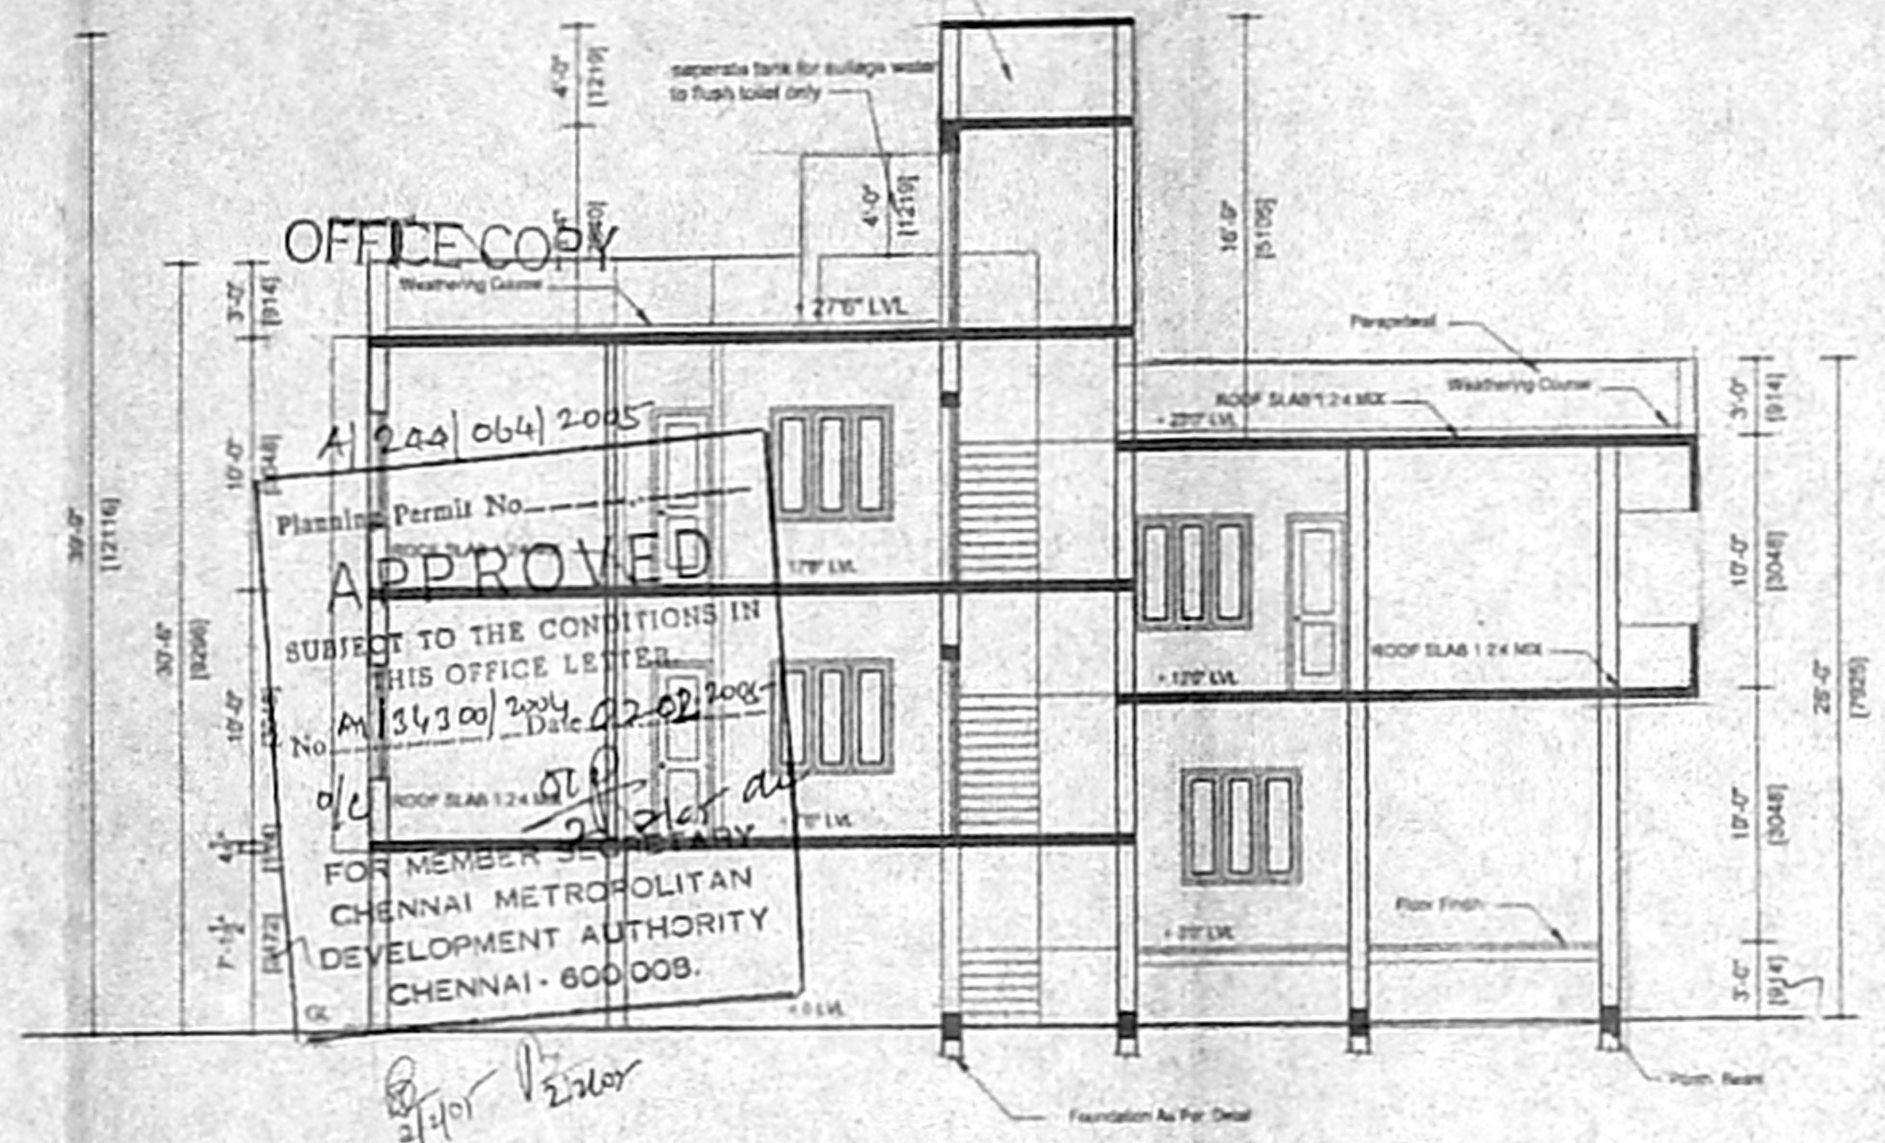


SECTION ON XX

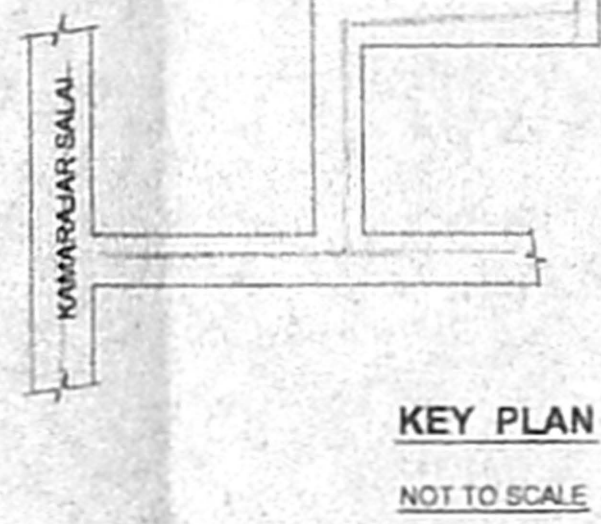

KEY PLAN  
NOT TO SCALE

**NOTE**  
Sub division Sanctioned  
Vide SDY D5/641/2004 Dt. 2.11.2004

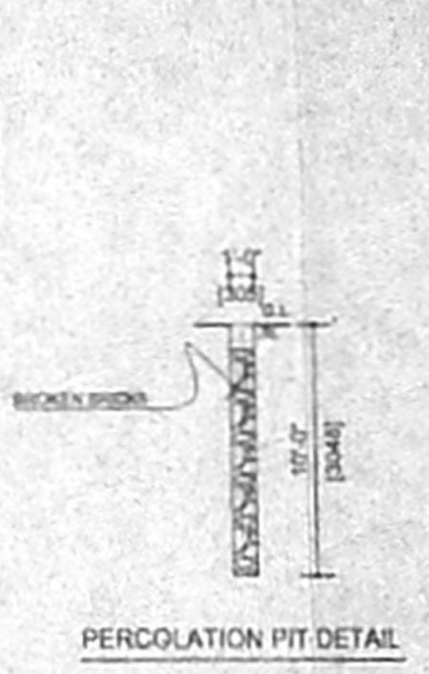

PERCOLATION PIT DETAIL

**PLAN SHOWING THE PROPOSED RESIDENTIAL BUILDING AT DOOR NO. 18A, THARAGHAND NAGAR, 2nd STREET, CHENNAI-92, COMPRISED, IN S.NO.43, T.S. NO. 17, BLOCK NO. 30 OF VIRUGAMBAKKAM VILLAGE,**

DIVISION-65 ZONE-5

**SPECIFICATION**

- 1 SAND FILLING IN FOUNDATION TRENCH
- 2 CMD APPROVED FOUNDATION TRENCH
- 3 BRICK WORK IN C.M 1:4
- 4 PLASTERING IN C.M 1:3
- 5 R.C.C WORKS IN 1:2:4 RATIO
- 6 MOSAIC FLOORING
- 7 STANDARD WEATHERING

**JOINERY DETAIL**

|    |            |             |             |
|----|------------|-------------|-------------|
| MD | MAIN DOOR  | 3'3" X 7'0" | 1000 X 2185 |
| D  | DOOR       | 3'0" X 7'0" | 915 X 2135  |
| D1 | DOOR       | 2'6" X 7'0" | 760 X 2135  |
| W1 | WINDOW     | 5'0" X 4'0" | 1525 X 1220 |
| W2 | WINDOW     | 4'0" X 4'0" | 1220 X 1350 |
| W3 | WINDOW     | 3'0" X 2'6" | 915 X 760   |
| V  | VENTILATOR | 2'6" X 2'0" | 760 X 610   |

**AREA STATEMENT**

|                   |                |               |
|-------------------|----------------|---------------|
| PLOT AREA         | 1675.00        | 155.60        |
| STILT FLOOR AREA  | 470.00         | 43.78         |
| GROUND FLOOR AREA | 560.00         | 52.00         |
| FIRST FLOOR AREA  | 1076.00        | 100.00        |
| SECOND FLOOR AREA | 603.00         | 56.00         |
| <b>TOTAL AREA</b> | <b>2333.00</b> | <b>209.60</b> |
| COVERAGE          | 84.20%         | F.S.I 1.34    |


**COLOUR CODE**

|          |          |
|----------|----------|
| PROPOSED | [Symbol] |
| ROAD     | [Symbol] |
| BOUNDARY | [Symbol] |


SCALE 1" = 8'0" (1:100)

OWNER R. Jayalalshmi


**R. MOHAN, F.A.O. D.C.E.,**  
LICENSED SURVEYOR  
CORPORATION OF CHENNAI  
REG NO: 1  
ALANDUR MUNICIPALITY  
AMBATUR MUNICIPALITY  
Office: Old Door No-15  
New Door No-15, Madhav Road  
VIRUGAMBAKKAM 600 011

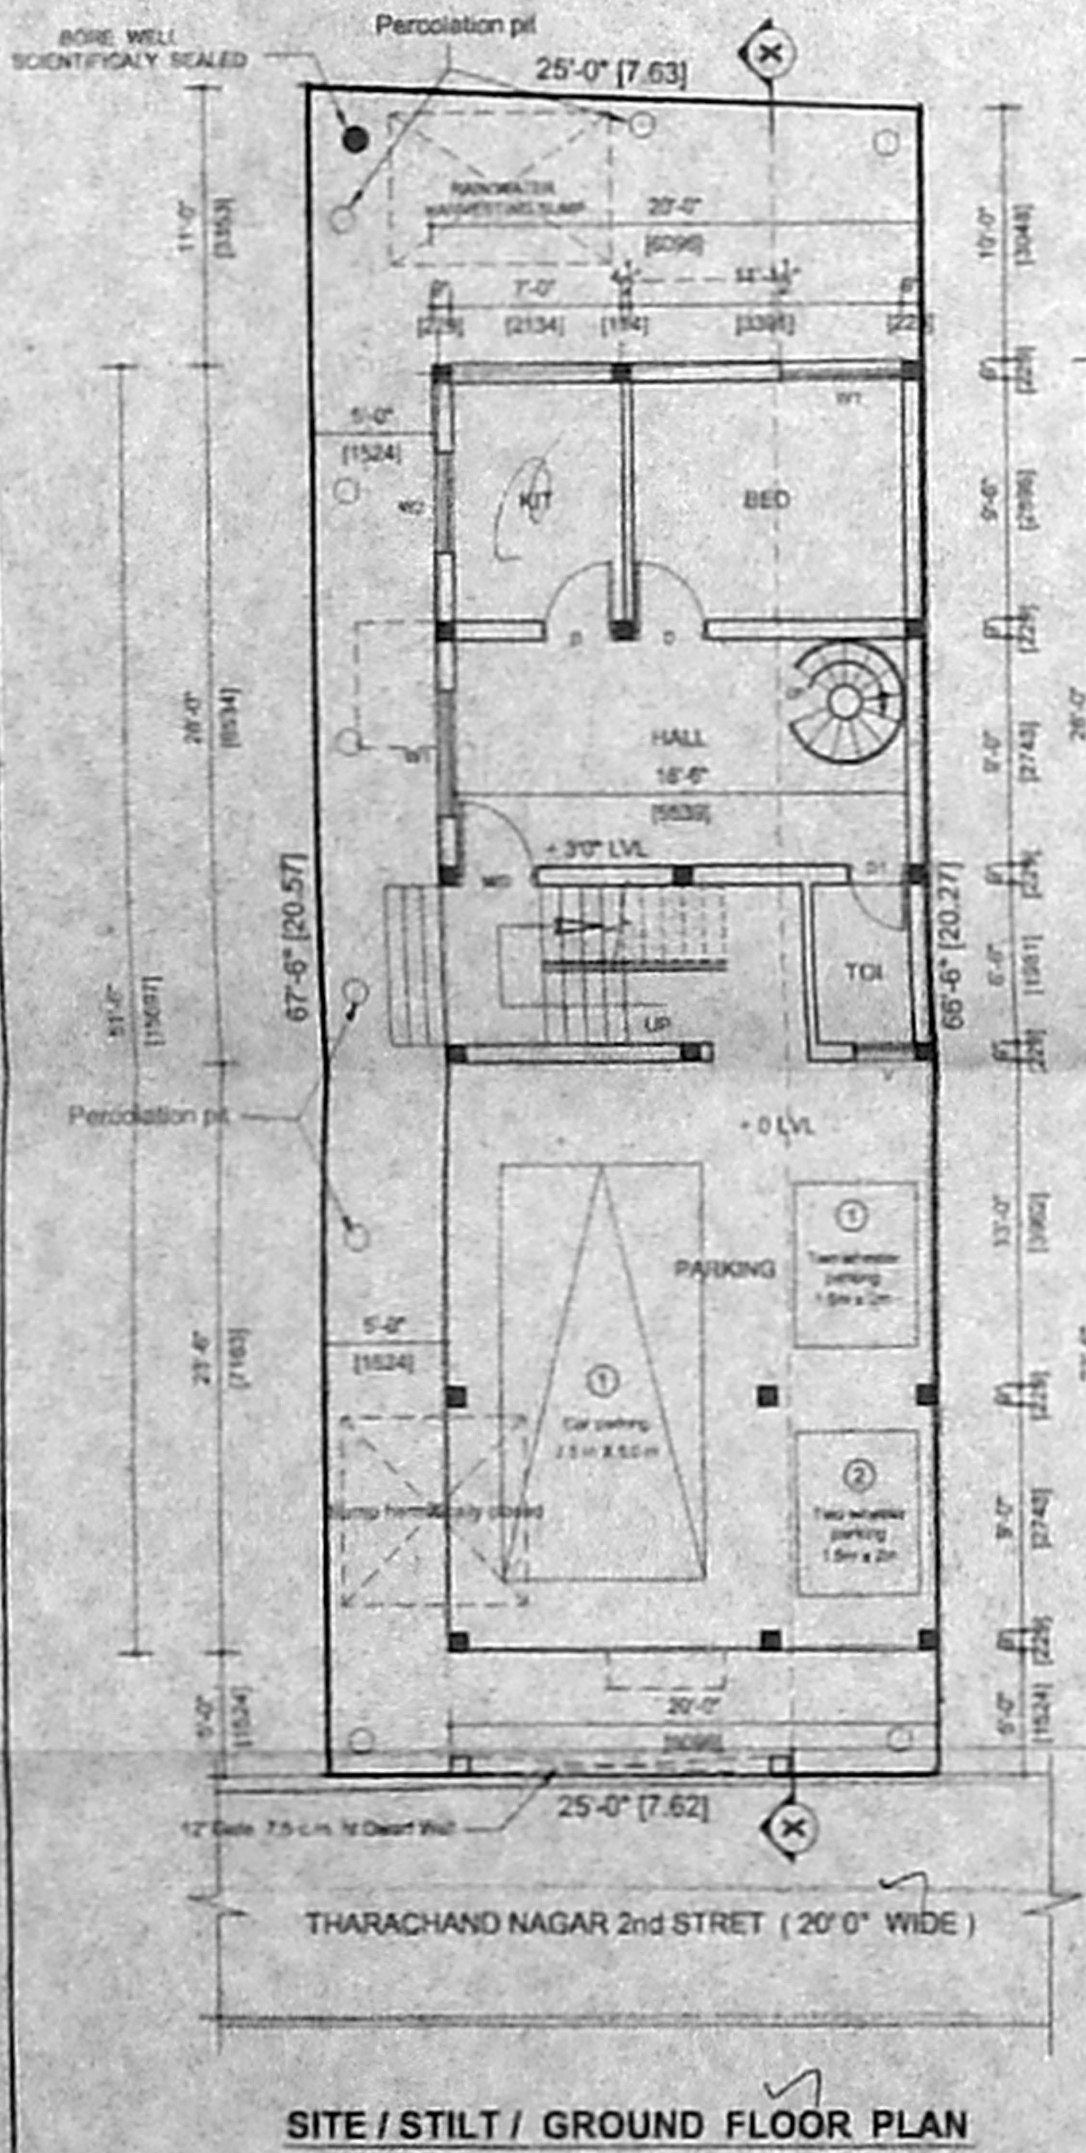


SITE / STILT / GROUND FLOOR PLAN

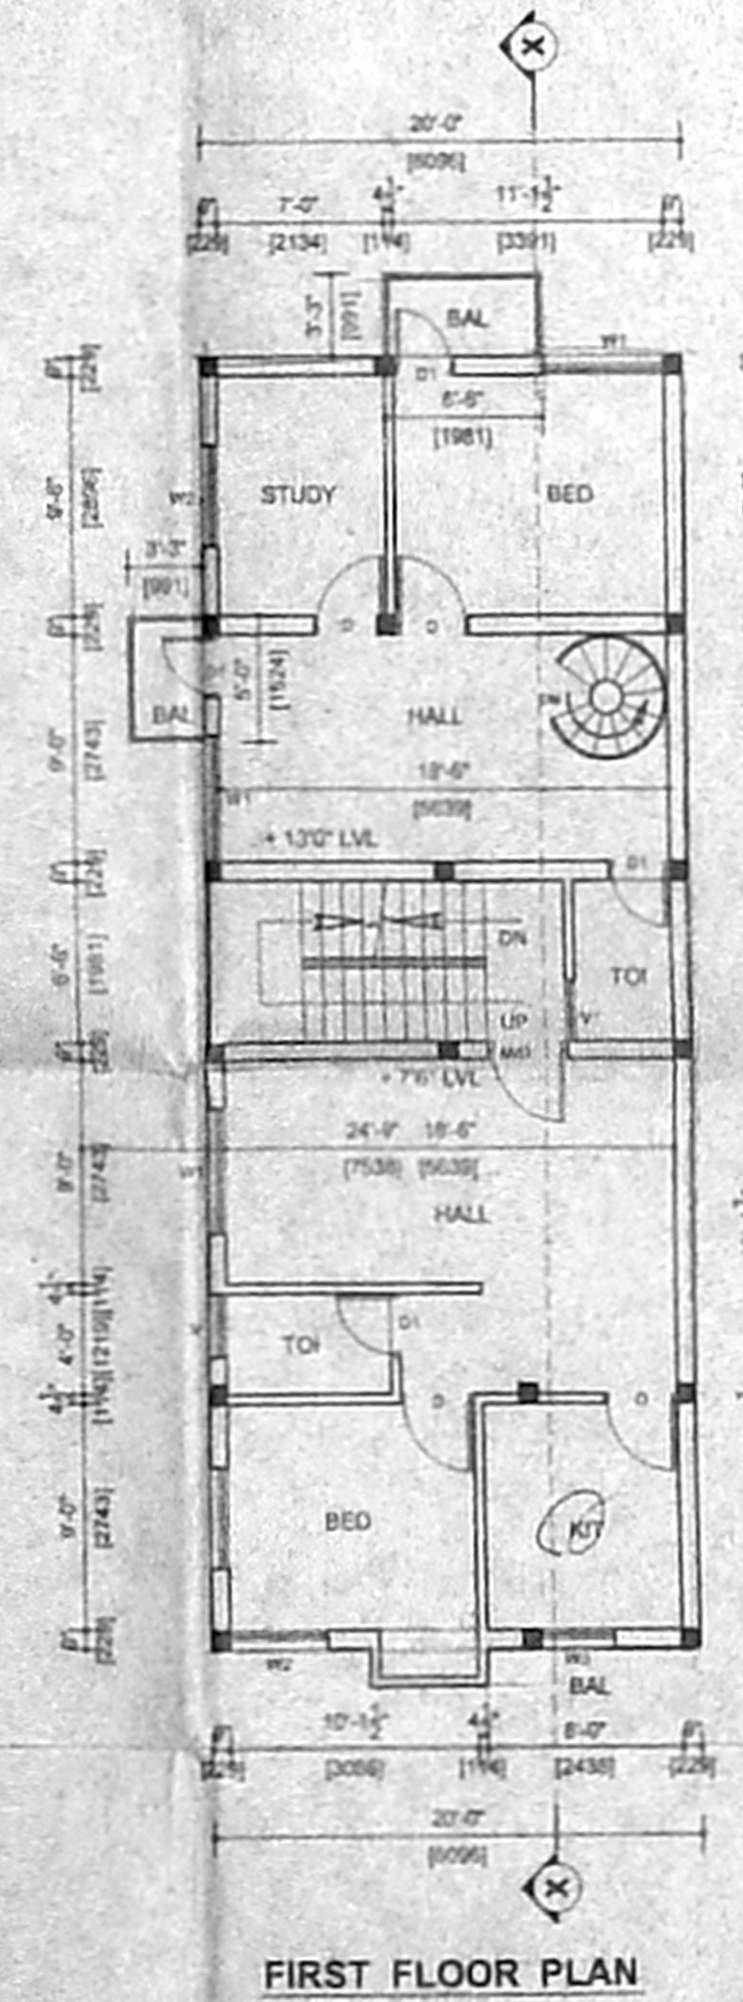


FIRST FLOOR PLAN

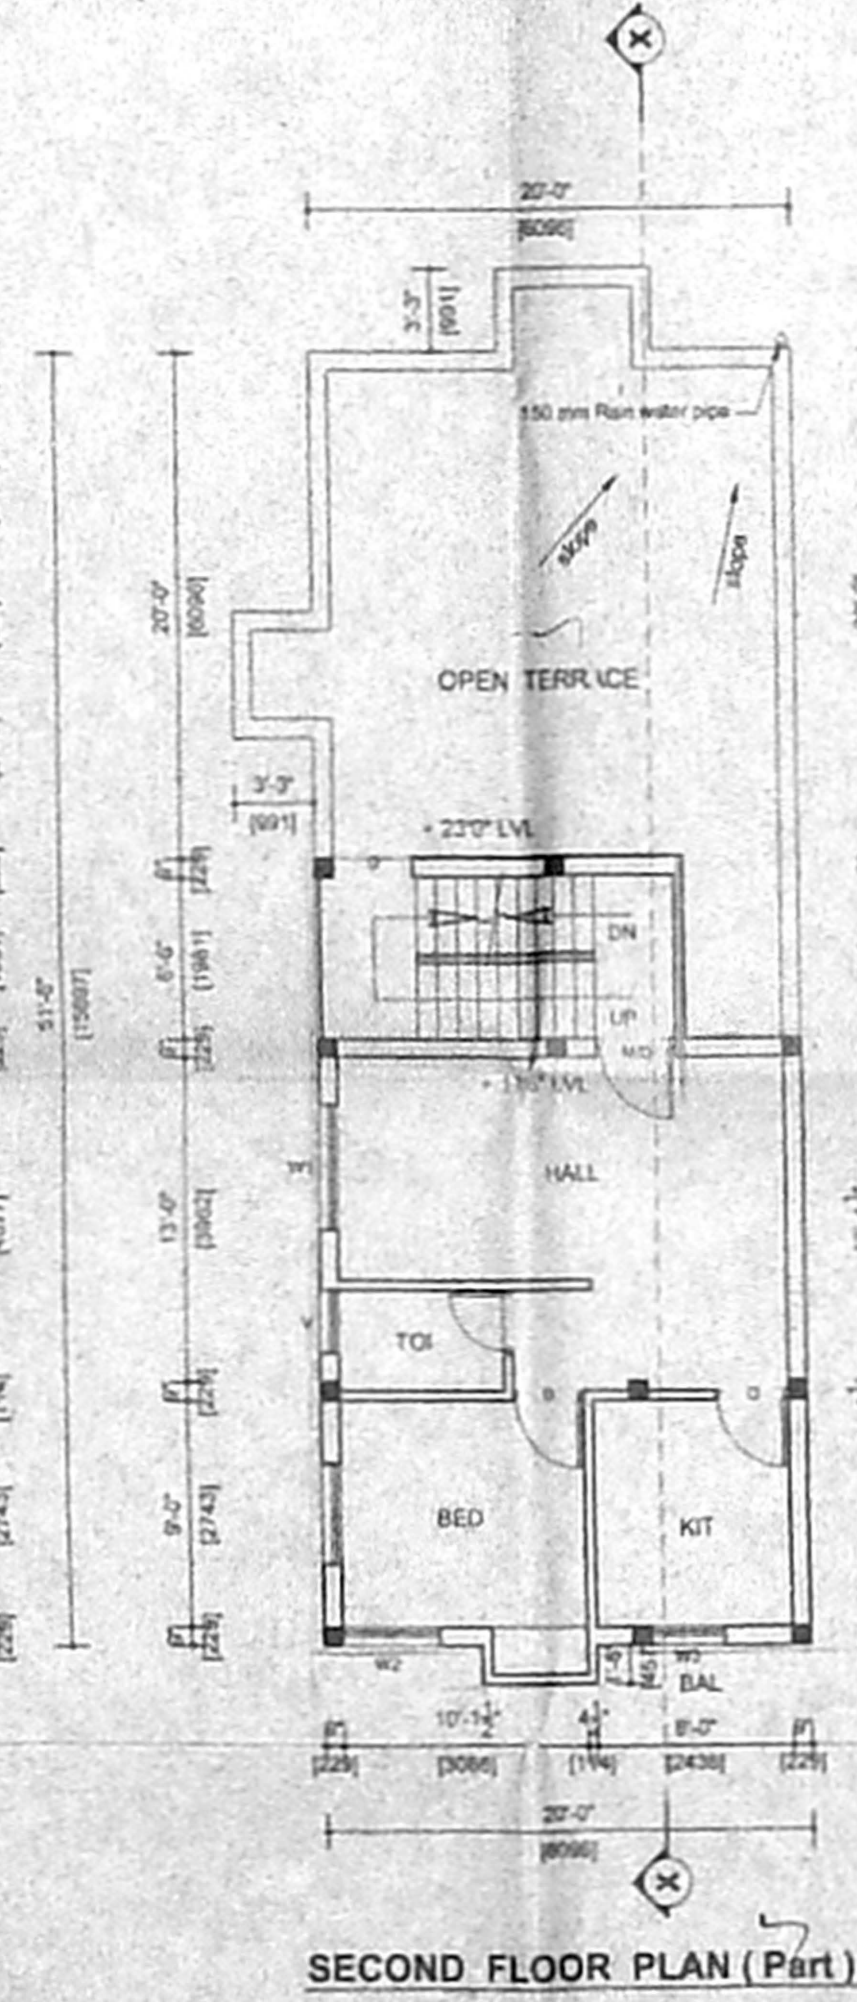

SECOND FLOOR PLAN (Part)

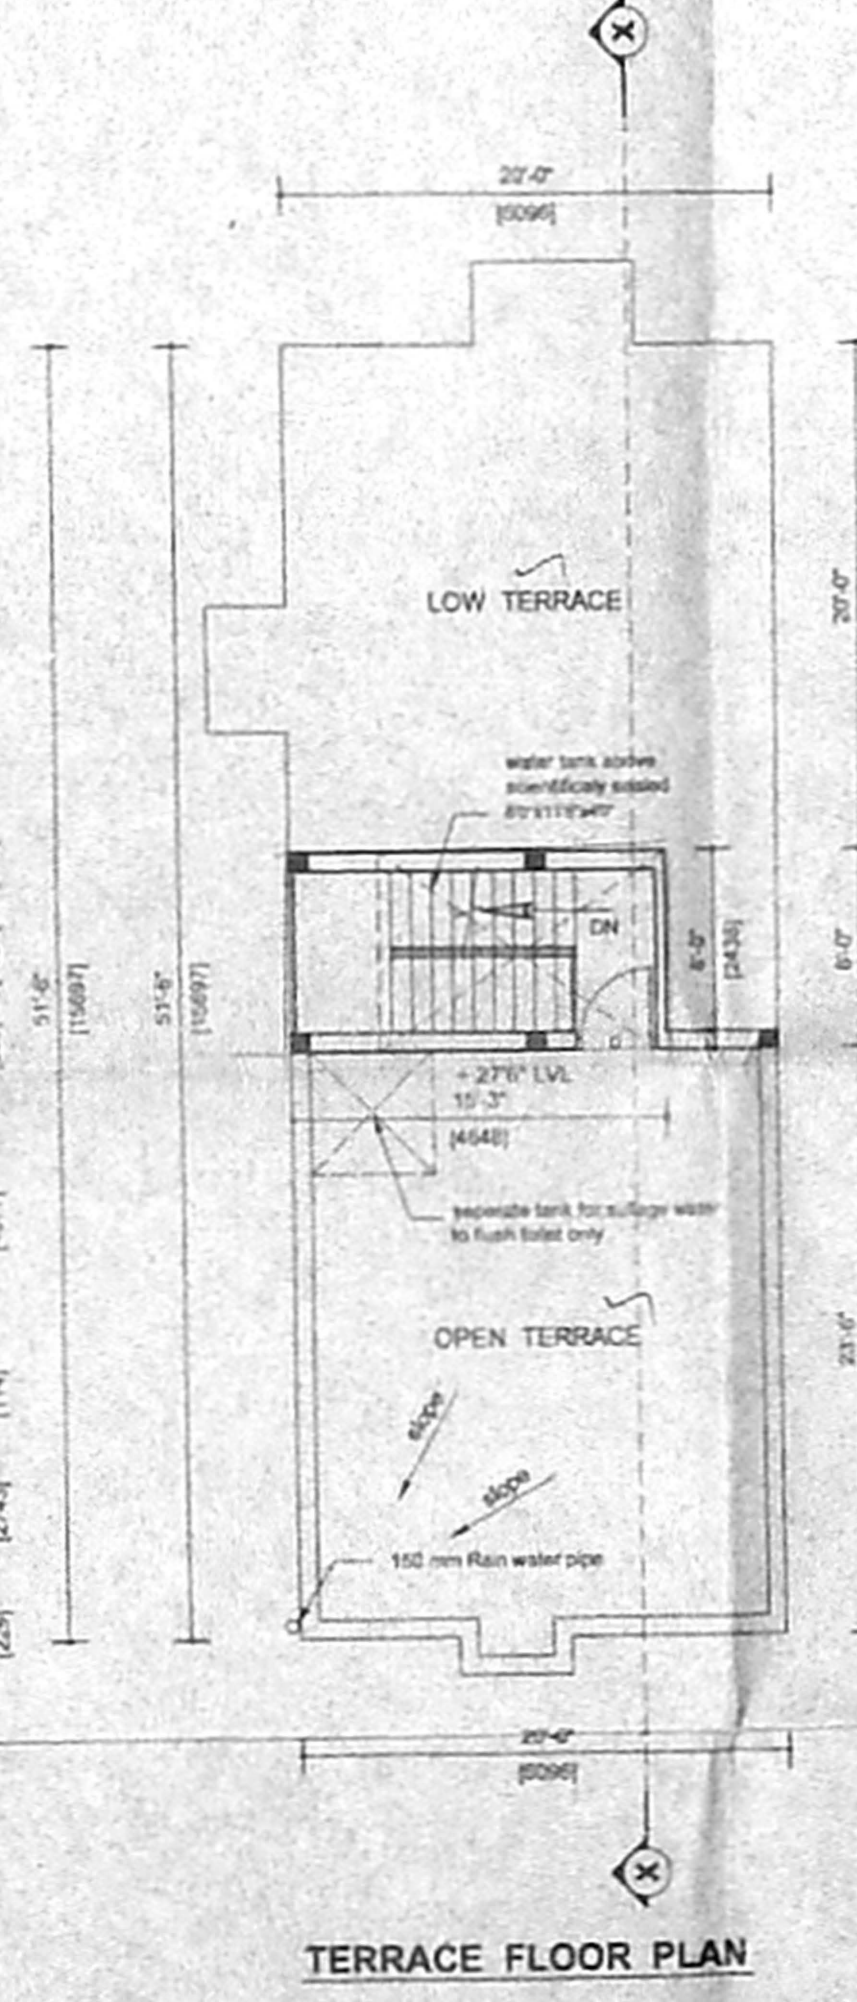

TERRACE FLOOR PLAN

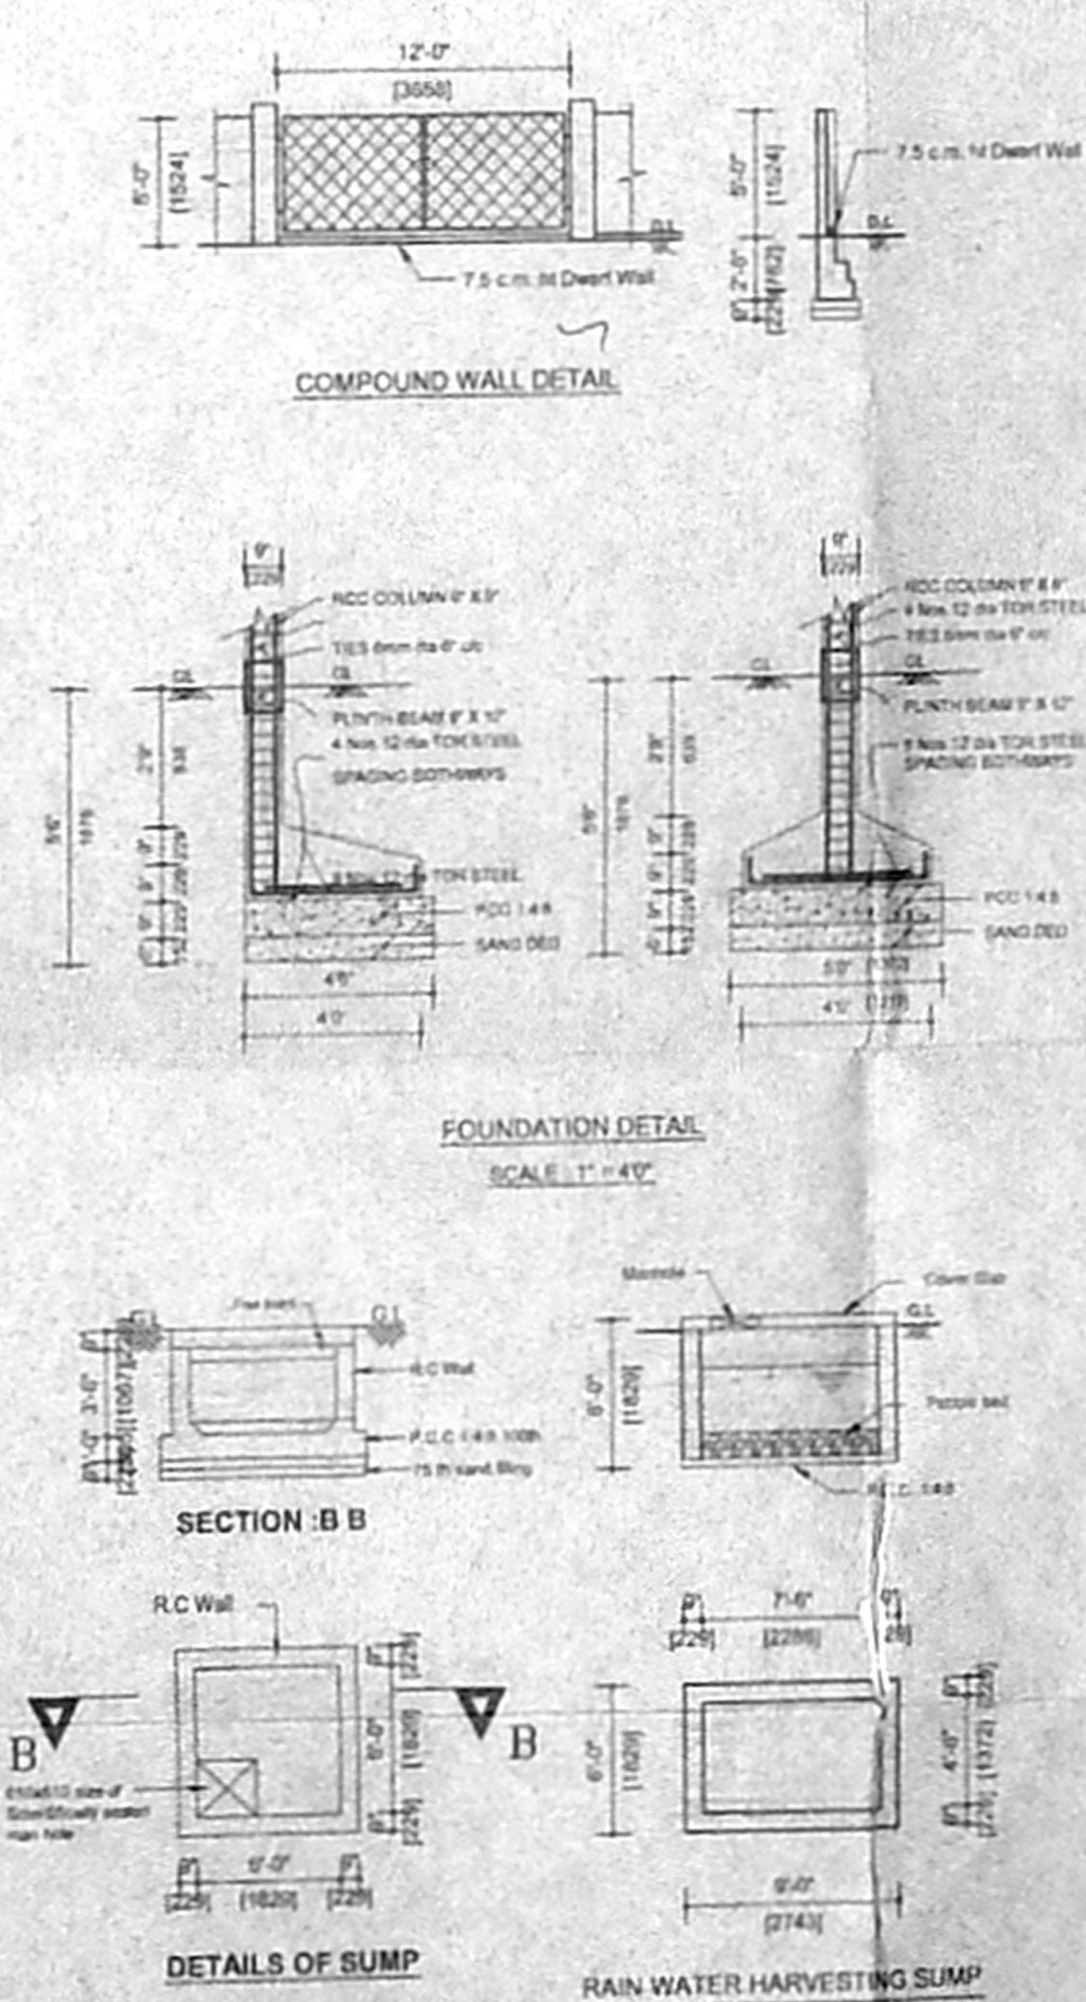

SECTION B-B

DETAILS OF SUMP

RAIN WATER HARVESTING SUMP

FOUNDATION DETAIL  
SCALE 1" = 4"

COMPOUND WALL DETAIL