

OFFICE COPY

















Planning Permit No. **APPROVED**

SUBJECT TO THE CONDITIONS OF THIS OFFICE LETTER

No. **012447204** Date **3.2.2005**

o/c **S. SUNDARAM**

FOR MEMBER SECRETARY
CHENNAI METROPOLITAN
DEVELOPMENT AUTHORITY
CHENNAI - 600 008.

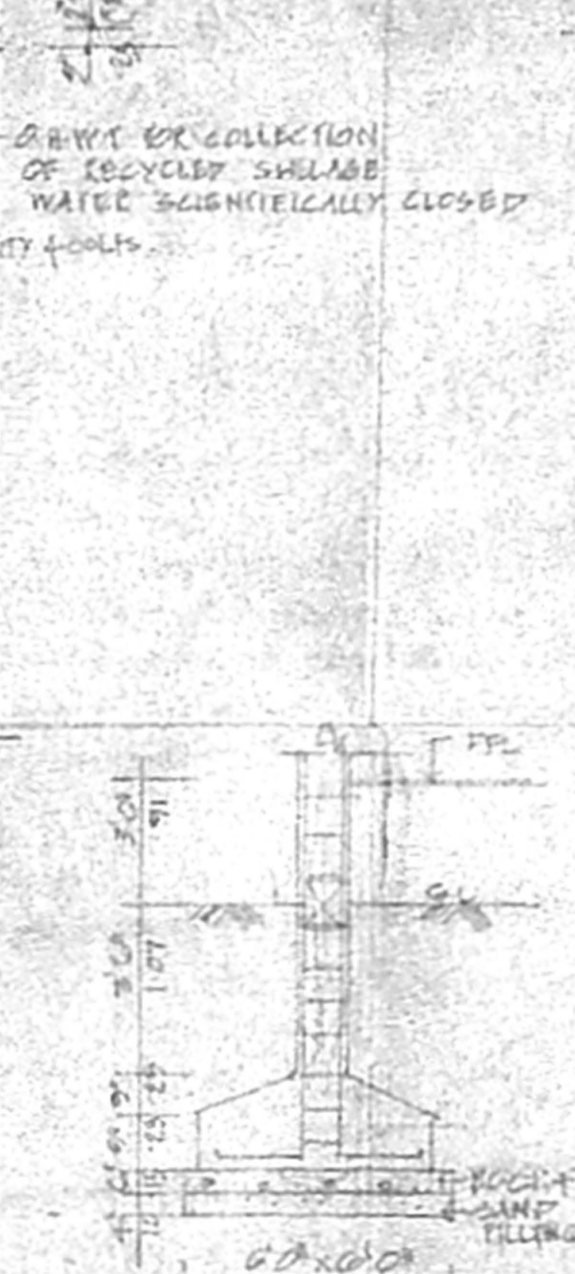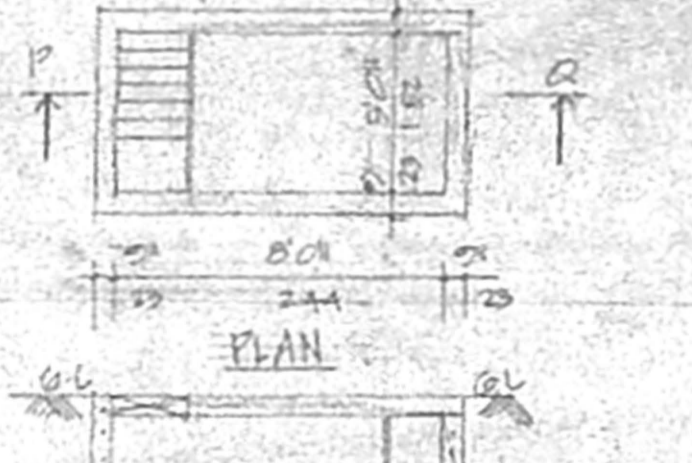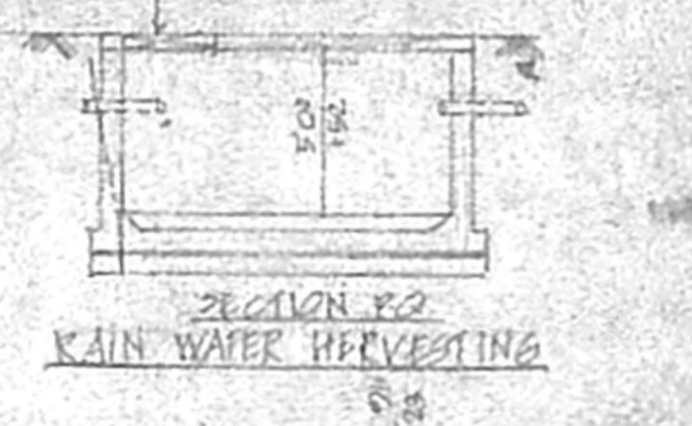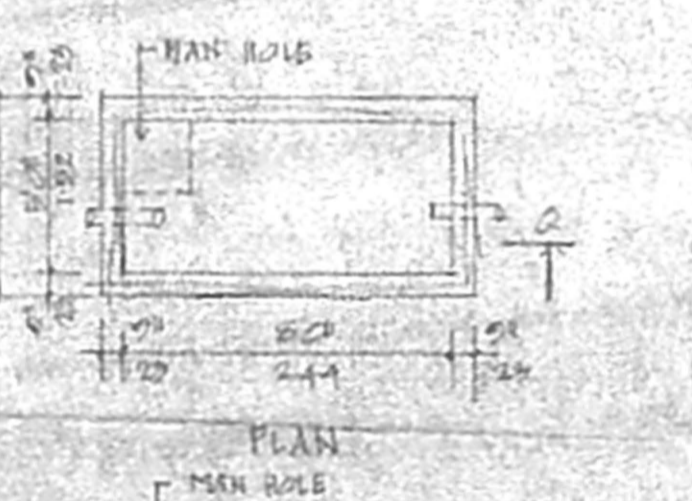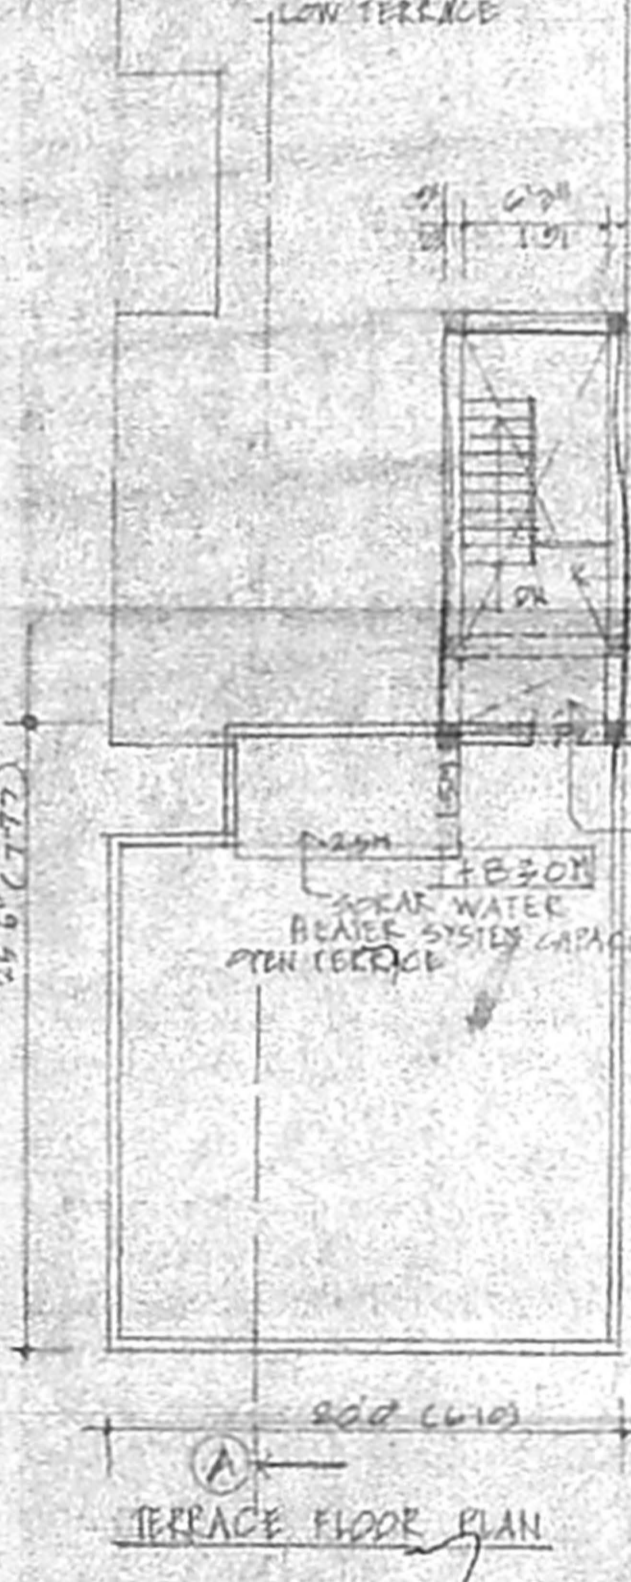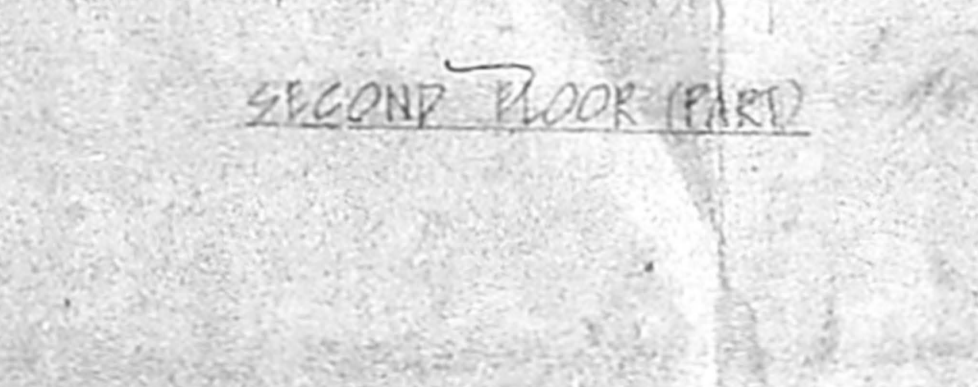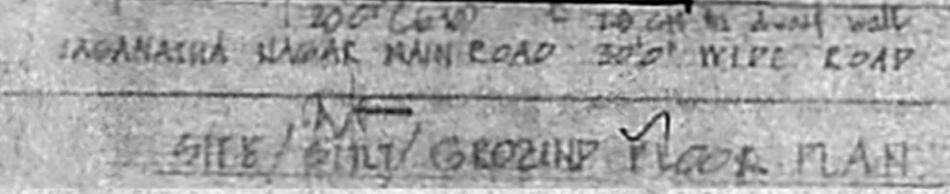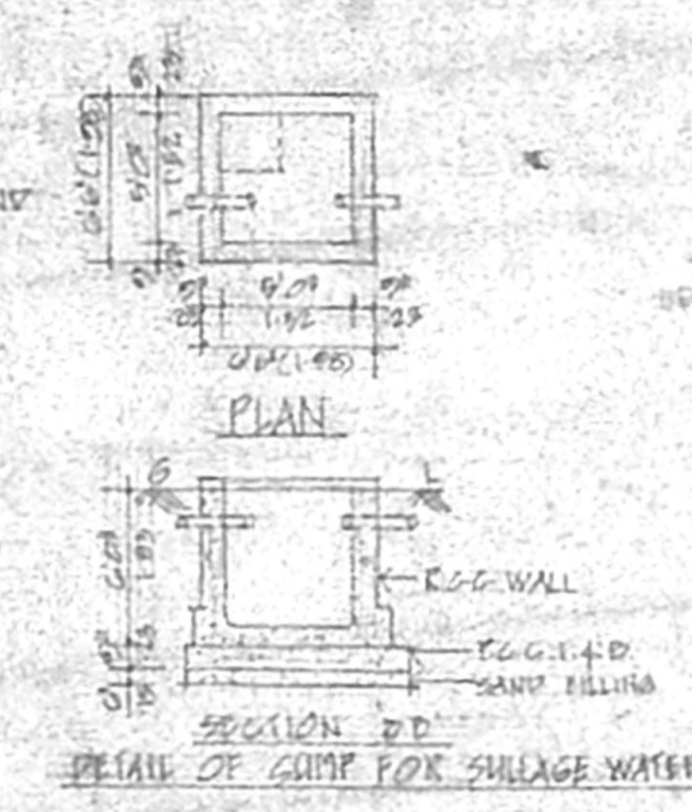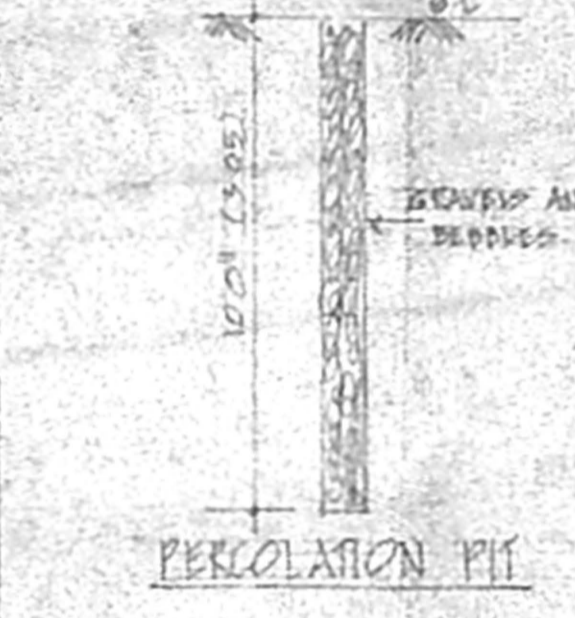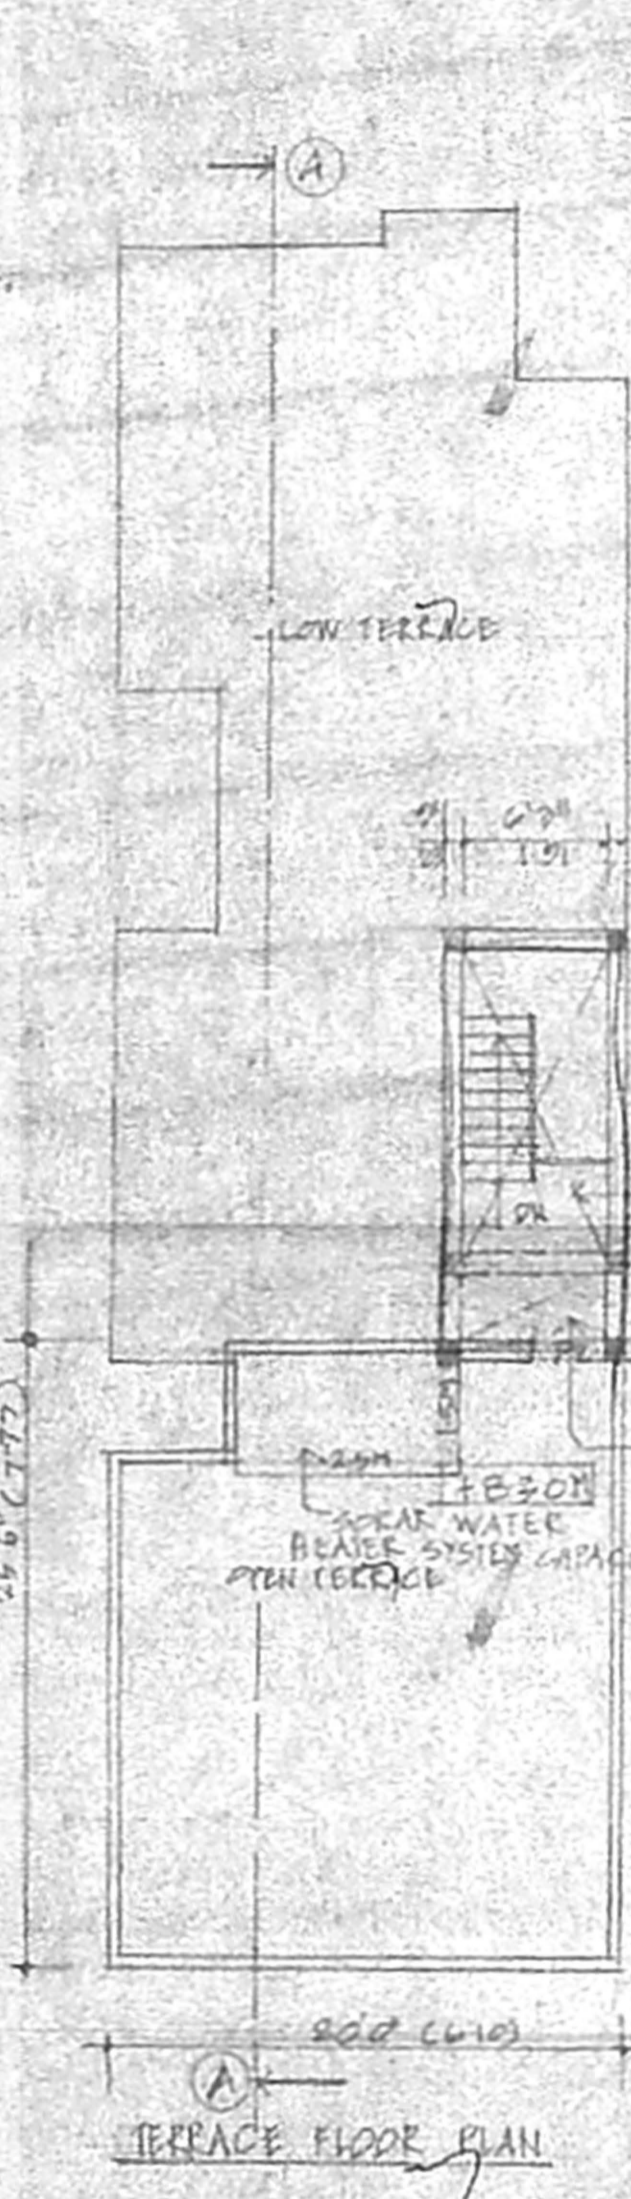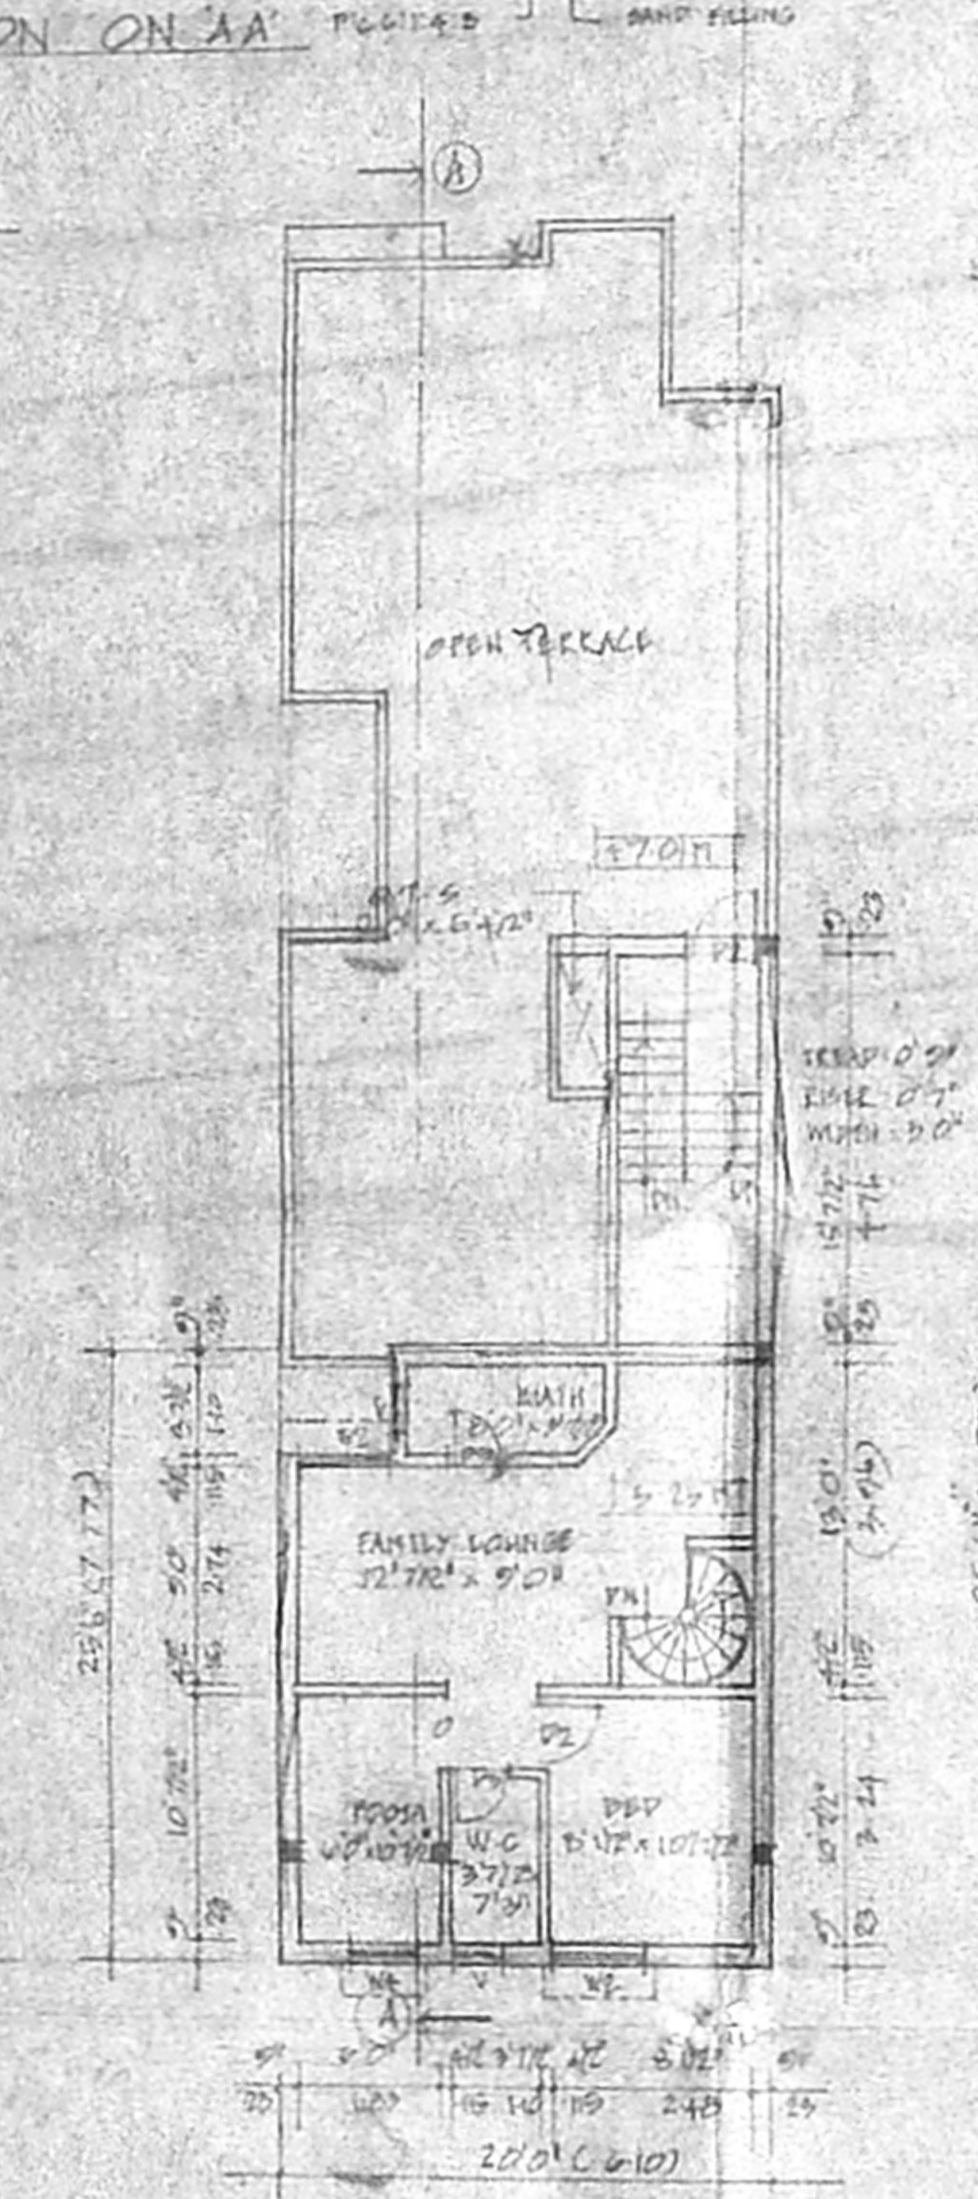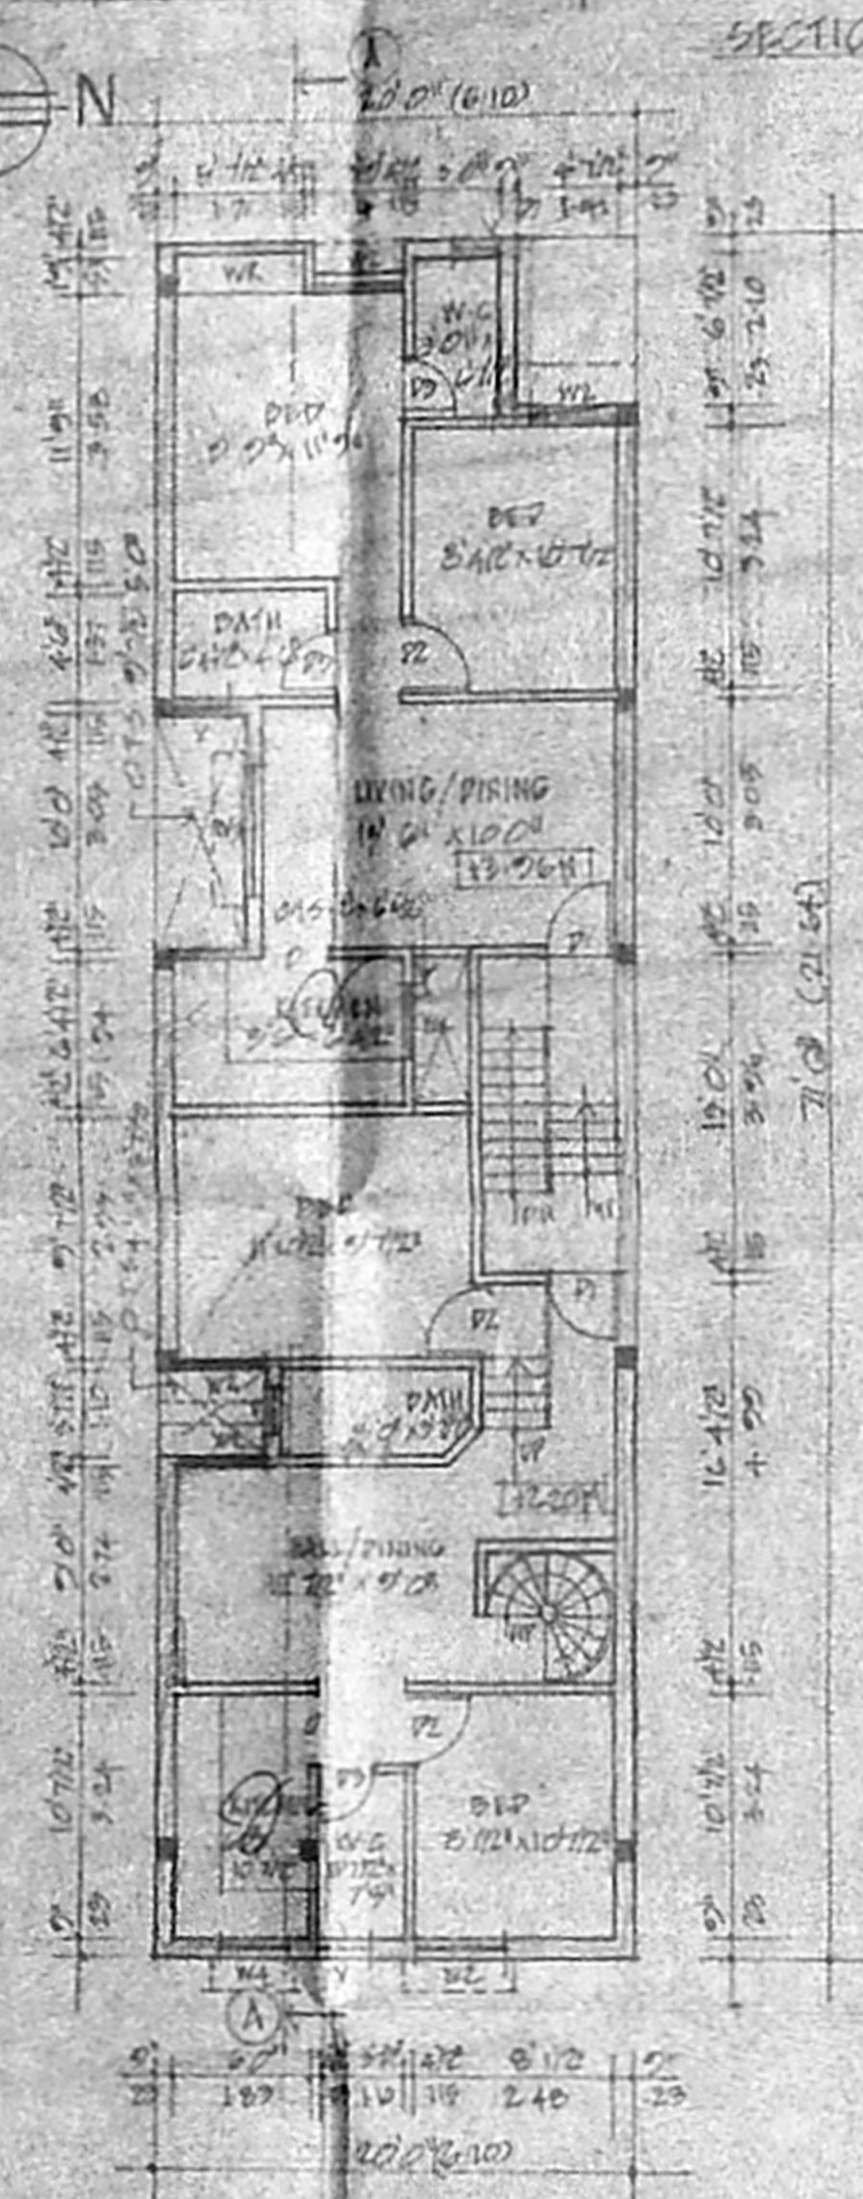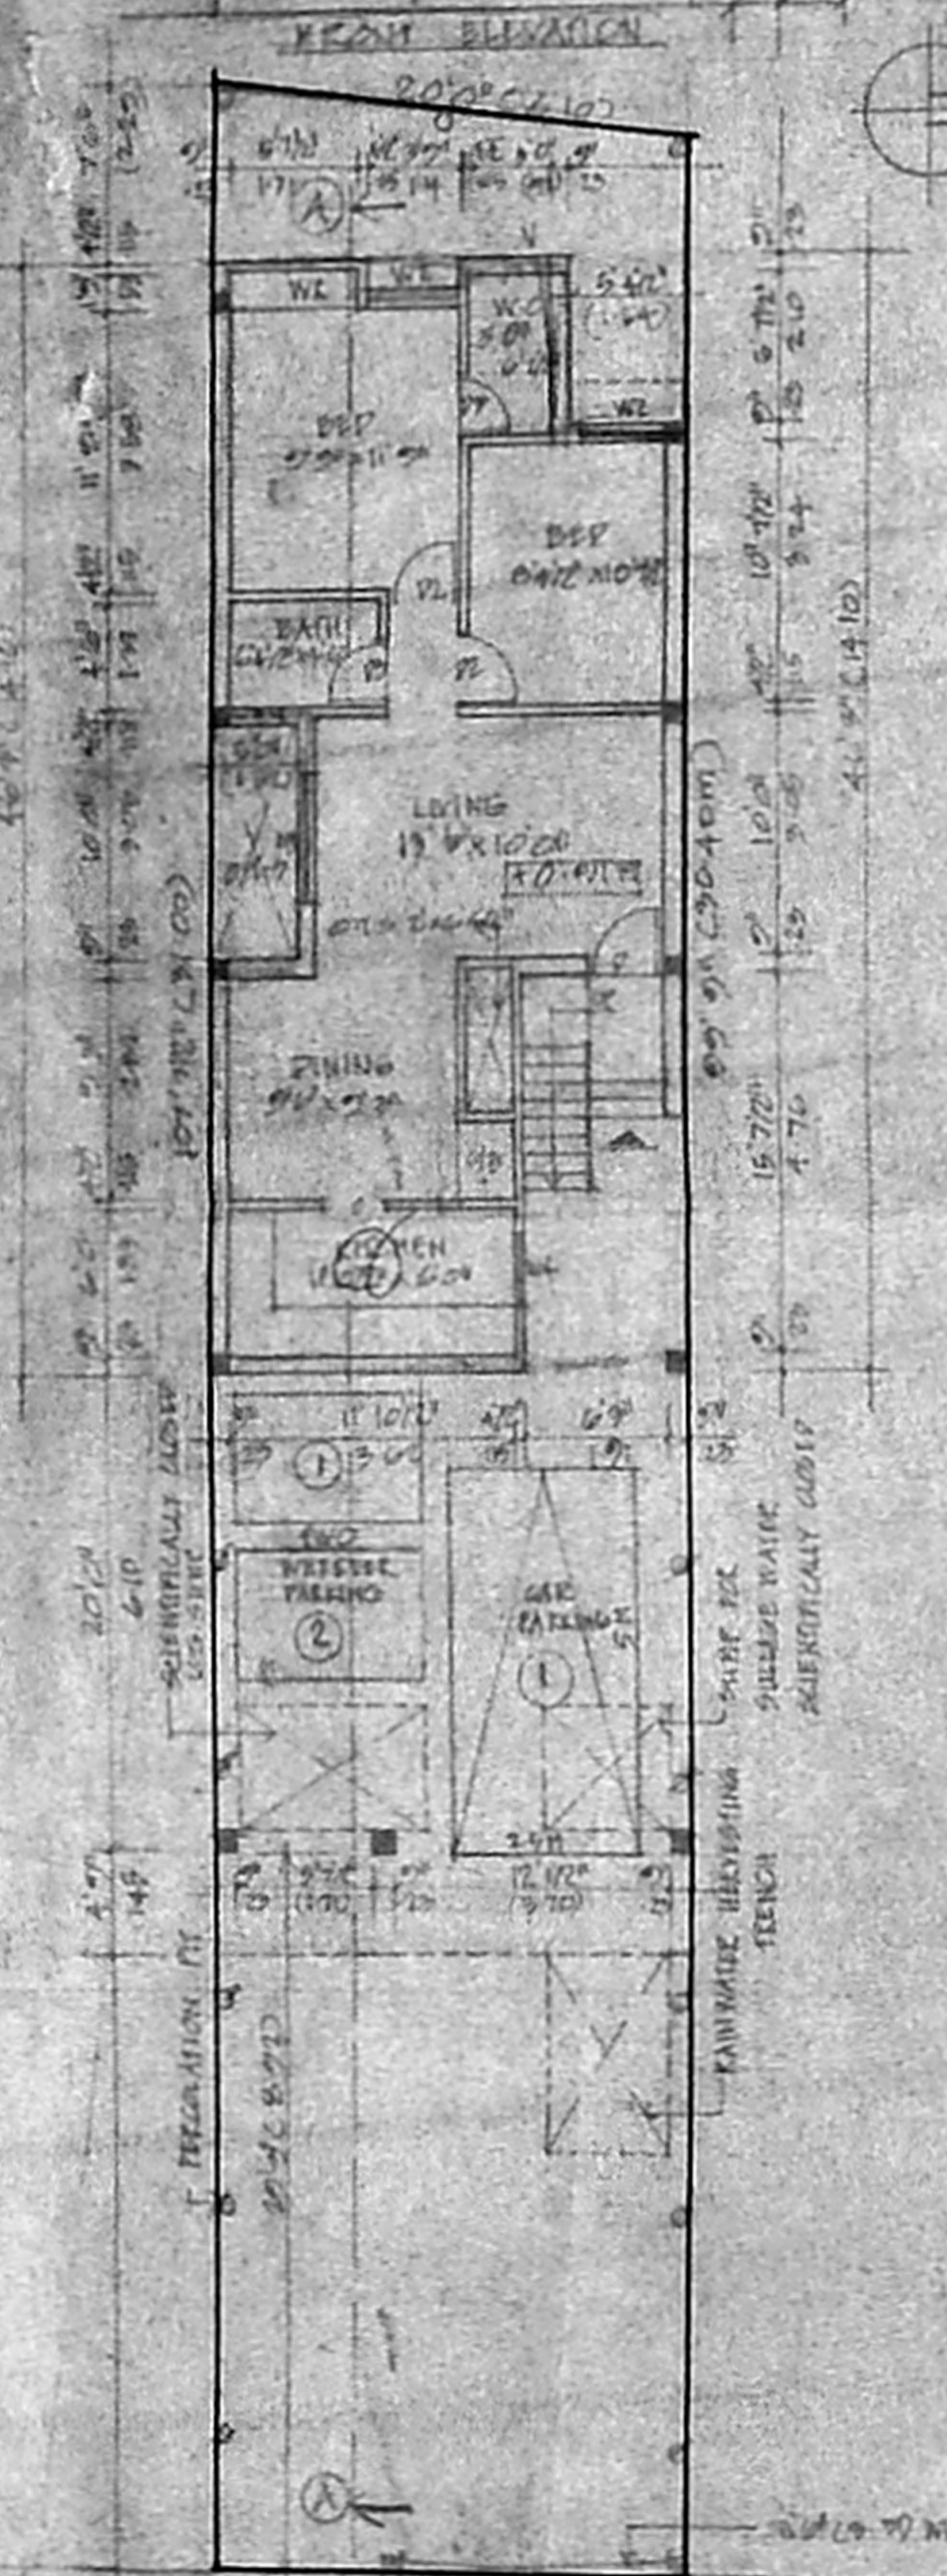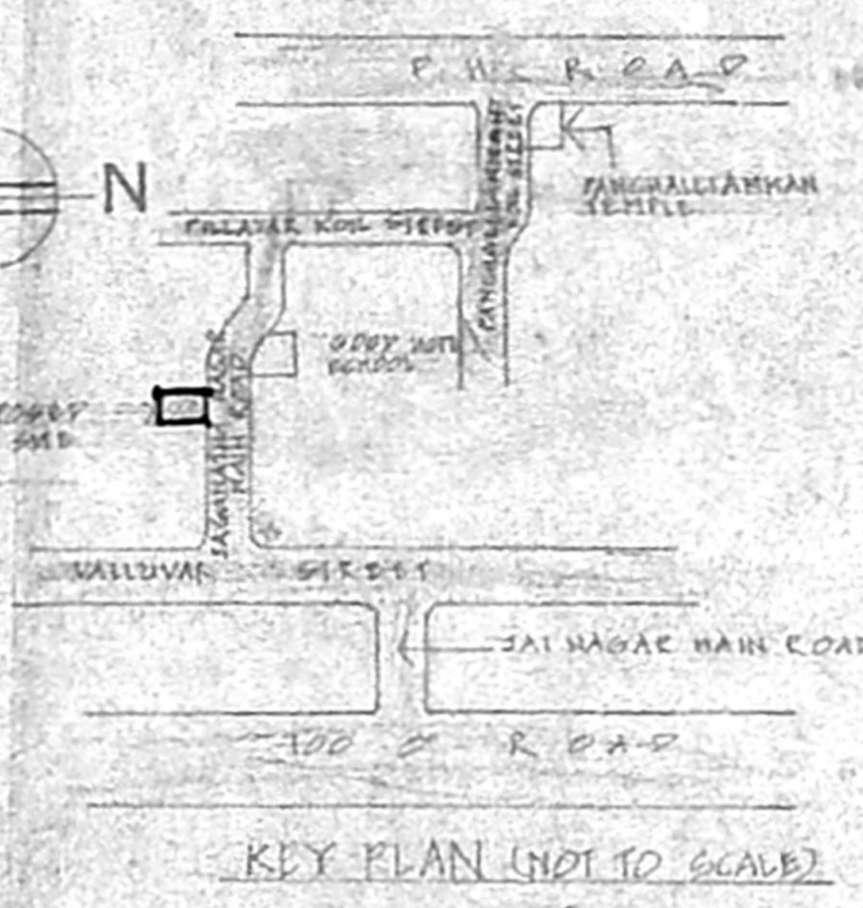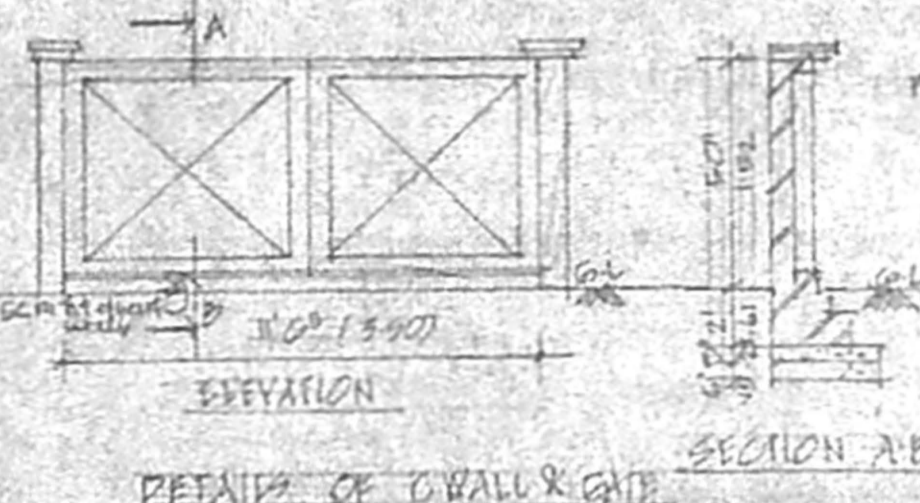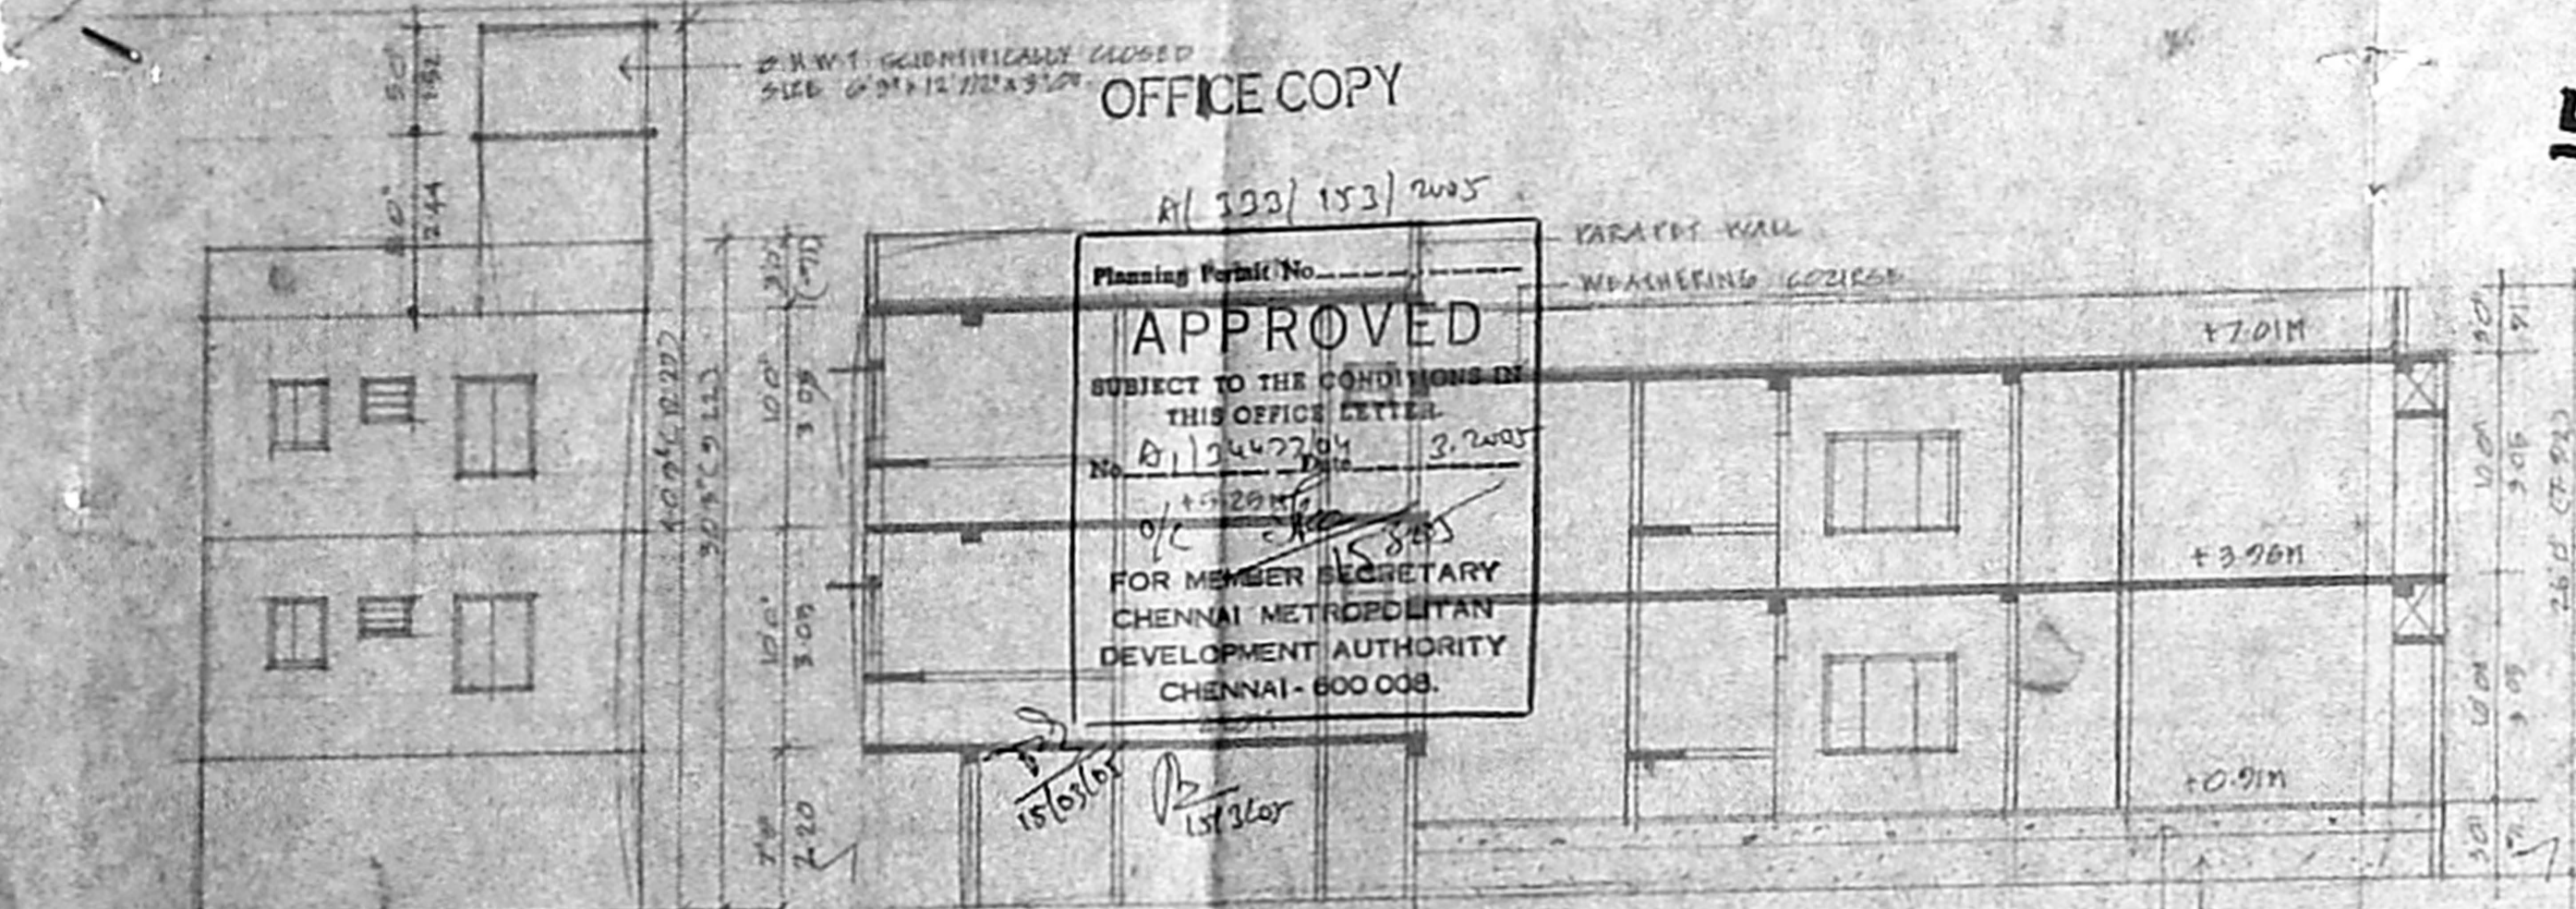

SCHEDULE OF JOINERY	
DOORS	D1 3'6" x 7'0" 100x213
	D2 3'0" x 7'0" 91x213
	D3 2'0" x 7'0" 76x213
WINDOWS	W1 2'0" x 4'0" 61x151
	W2 2'0" x 4'0" 61x151
	W3 2'0" x 4'0" 61x151
AREA STATEMENT	
SITE EXTENT	: 2016 SQ.M (187.50 SQ.M)
GROUND FLOOR PLAN	: 817 SQ.M (75.70 SQ.M)
FIRST FLOOR PLAN	: 1258 SQ.M (120.88 SQ.M)
SECOND FLOOR PLAN	: 494 SQ.M (45.89 SQ.M)
TOTAL FLOOR PLAN	: 2669 SQ.M (248.87 SQ.M)
PLOT COVERAGE	: 64.91%
F.S.I.	: 1.22

COLOUR INDEX	
PROPOSED ROAD	
BOUNDARY	

REFERENCE

SCALE : 1" = 8'0" (1:60)

DATE : 02.02.04

DESIGN : A. S. KALA

CHKD : M. V. M.

PLAN SHOWING THE PROPOSED RESIDENTIAL BUILDING AT PLOT NO: 25 (OLD) NEW NO. 10, PLOT NO. A, JAGANATHA NAGAR, MAIN ROAD, ARUMBAKKAM, CHENNAI - 106.

TS NO. 21 PAKH

BLOCK 7

DIVISION NO. 75, ZONE IV

COND. PLAN SANCTIONED DATE 27/5/04 dt. 16/9/04

OWNERS SIGNATURE

S. SUNDARAM, L.C.E.,
Licensed Surveyor Class-II No. 27/2004-2008
Corporation of Chennai
Consulting Engineer,
PLOT NO. 4, THIRUMAI ANDAN NAGAR,
KAVAI GARAI, PIZHAI, (P.O.)
CHENNAI-600 036