
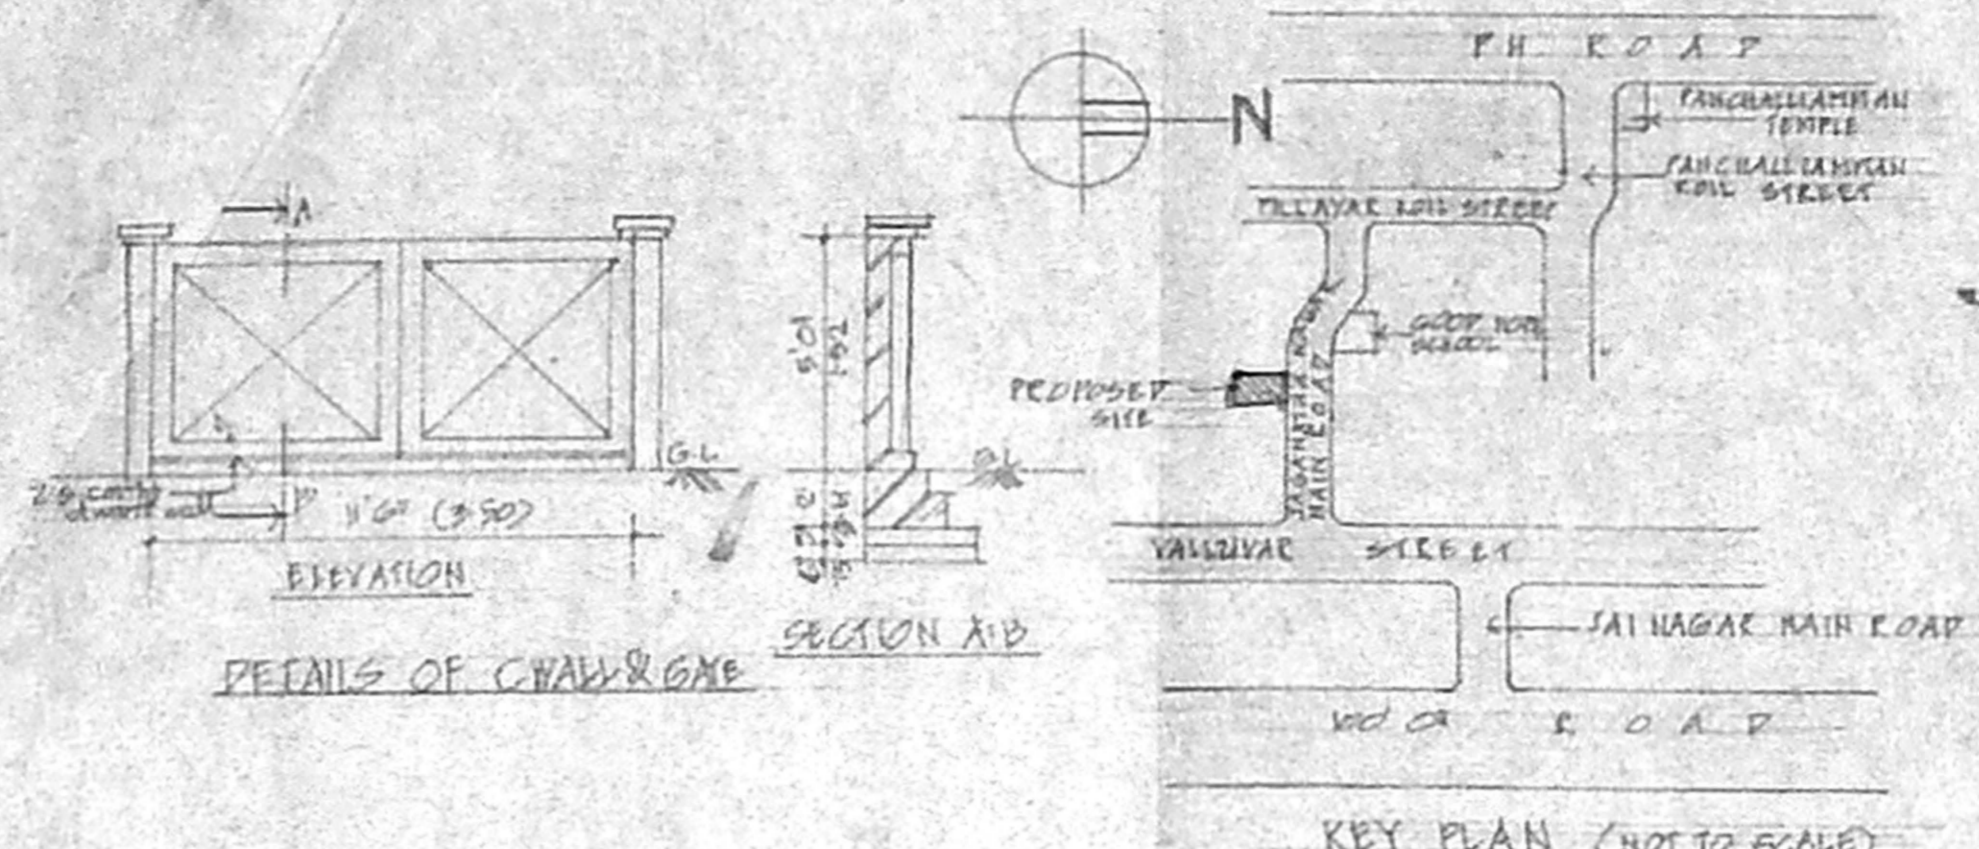


OFFICE COPY







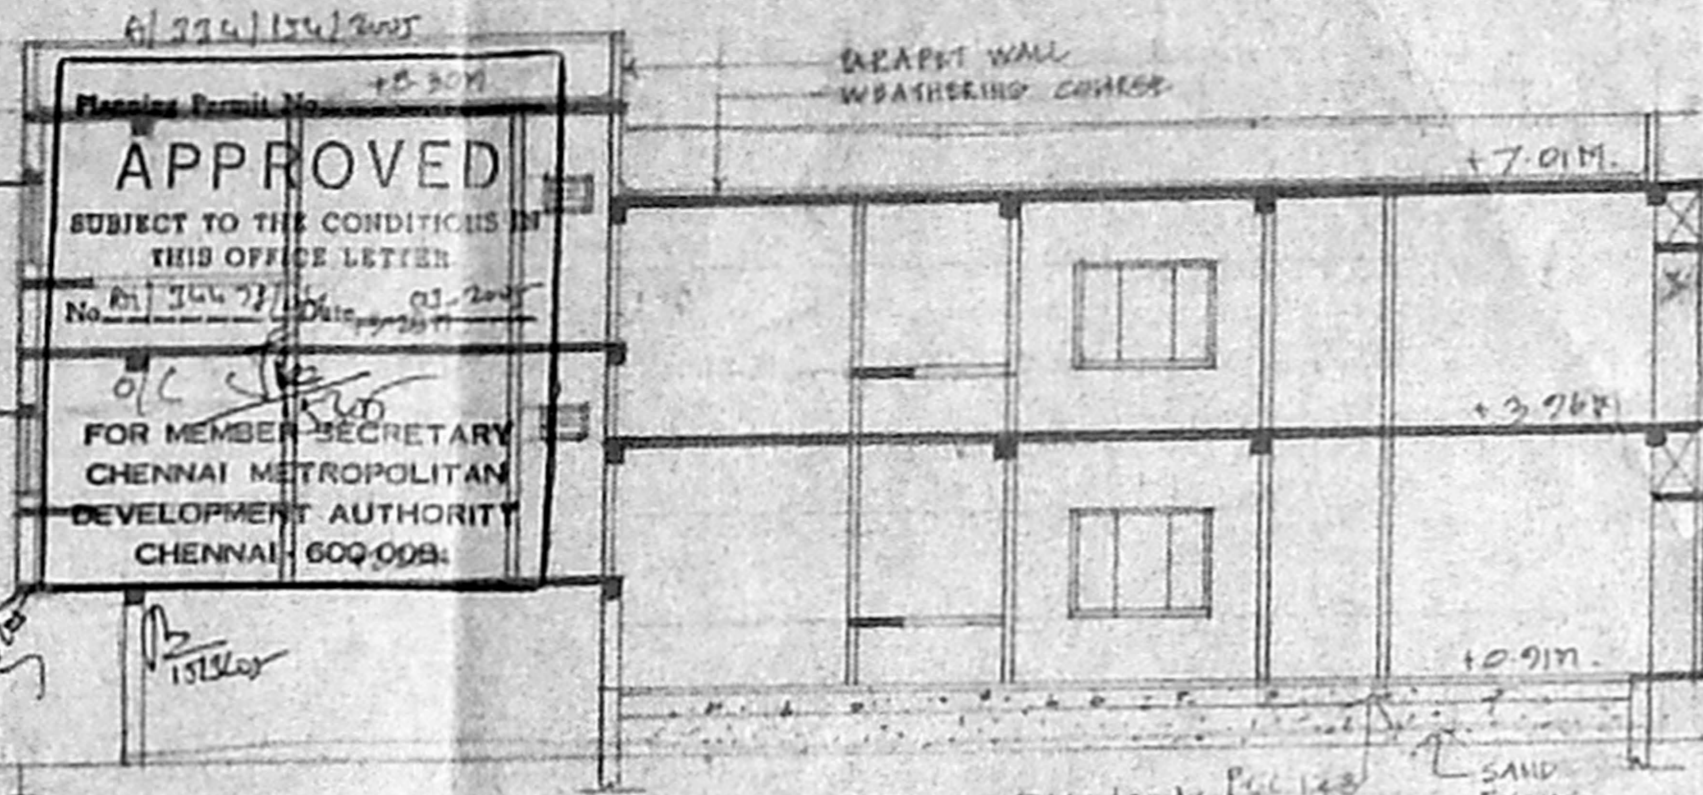


SCHEDULE OF JOINERY

DOORS	D1 5'0" x 7'0" 100x215
	D2 3'0" x 7'0" 91x215
	D3 2'0" x 7'0" 76x215
WINDOWS	W1 2'0" x 4'6" 61x137
	W2 3'0" x 4'6" 114x137
	W3 5'0" x 4'6" 168x137
	W4 3'0" x 3'0" 76x76
	W5 2'0" x 2'0" 61x61
	W6 2'0" x 2'0" 61x61
SPECIFICATION

- FRAME IN DOORS FOR SUPER STRUCTURE PLASTER IN G.I. 14 FOR WALLS & CEILING
- RCC 12.4 FOR LINTEL BEAM COLUMN PLAB LG
- MOSAIC FLOORING
- RCC 11.418 FOR FOUNDATION

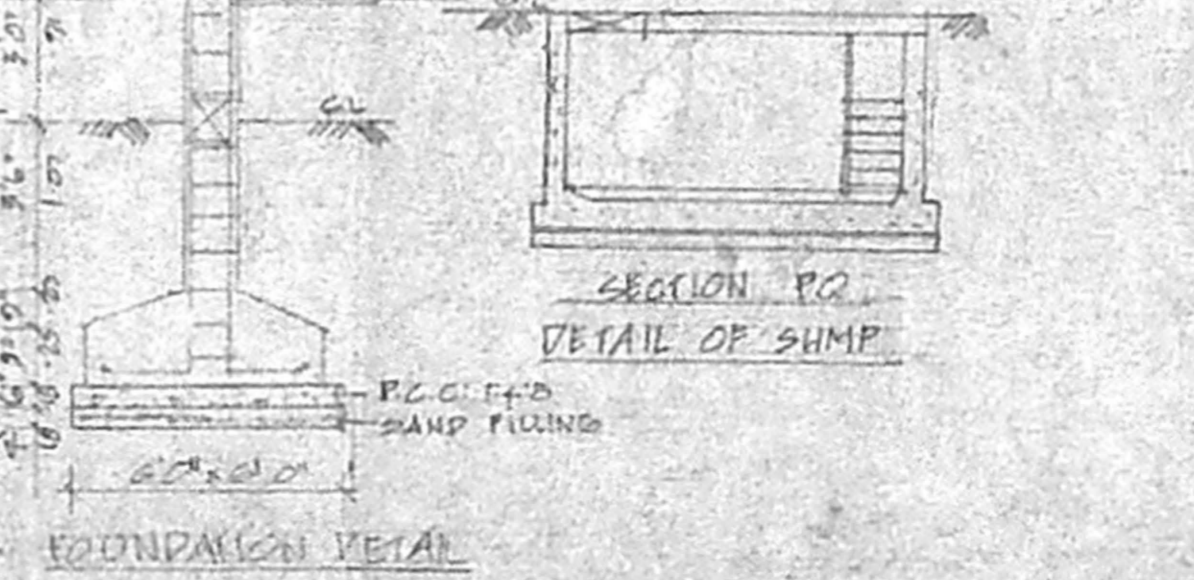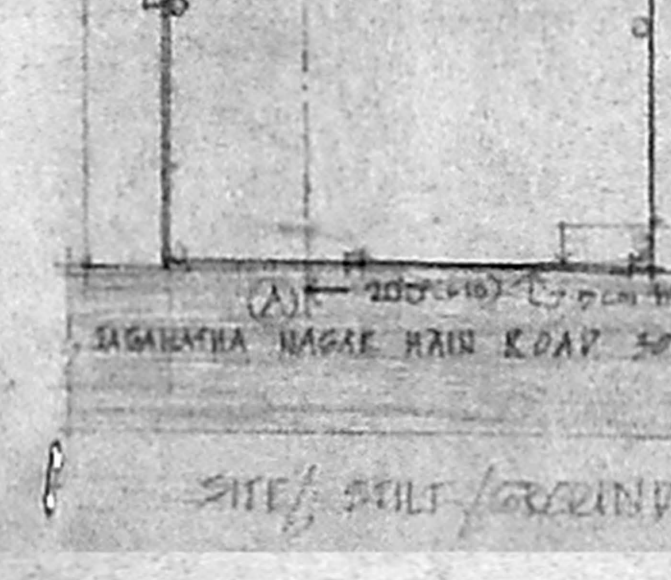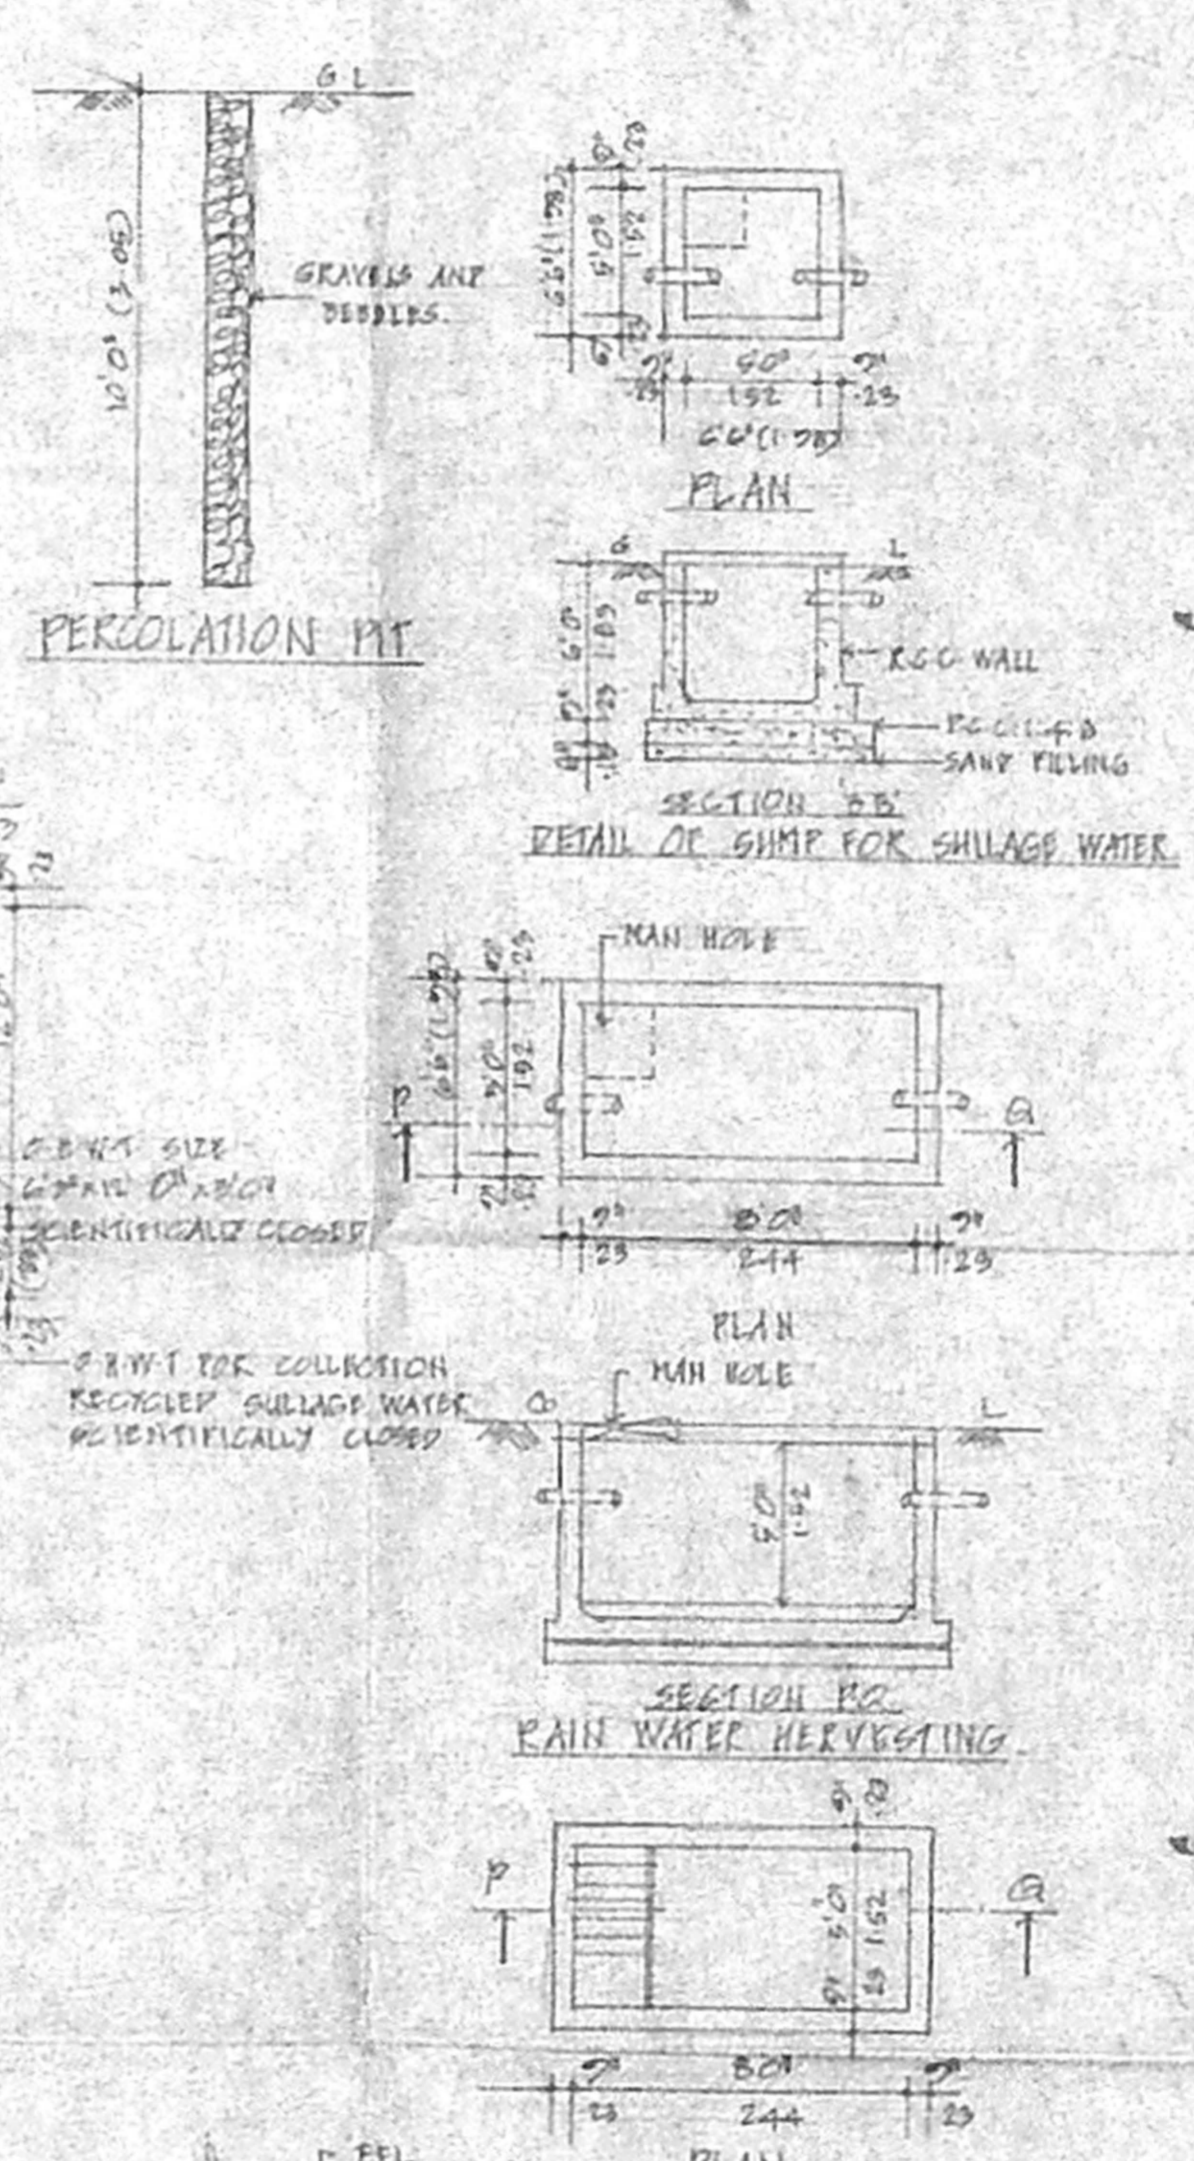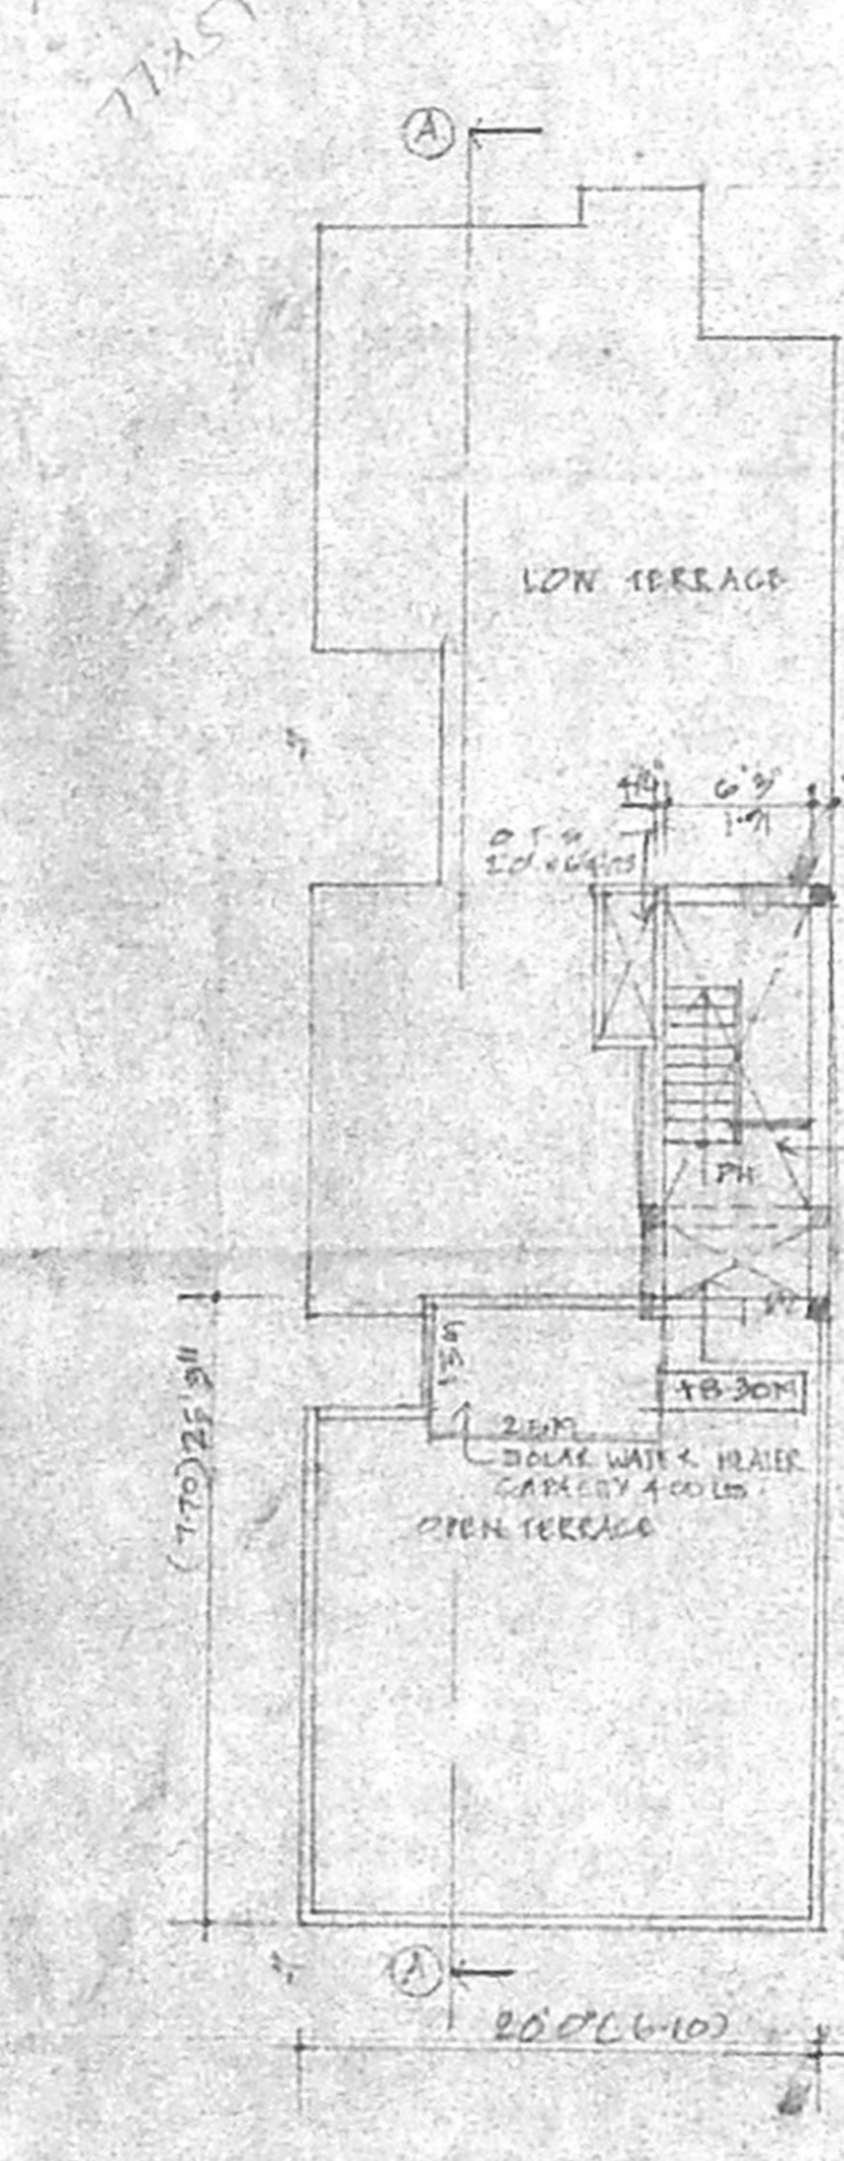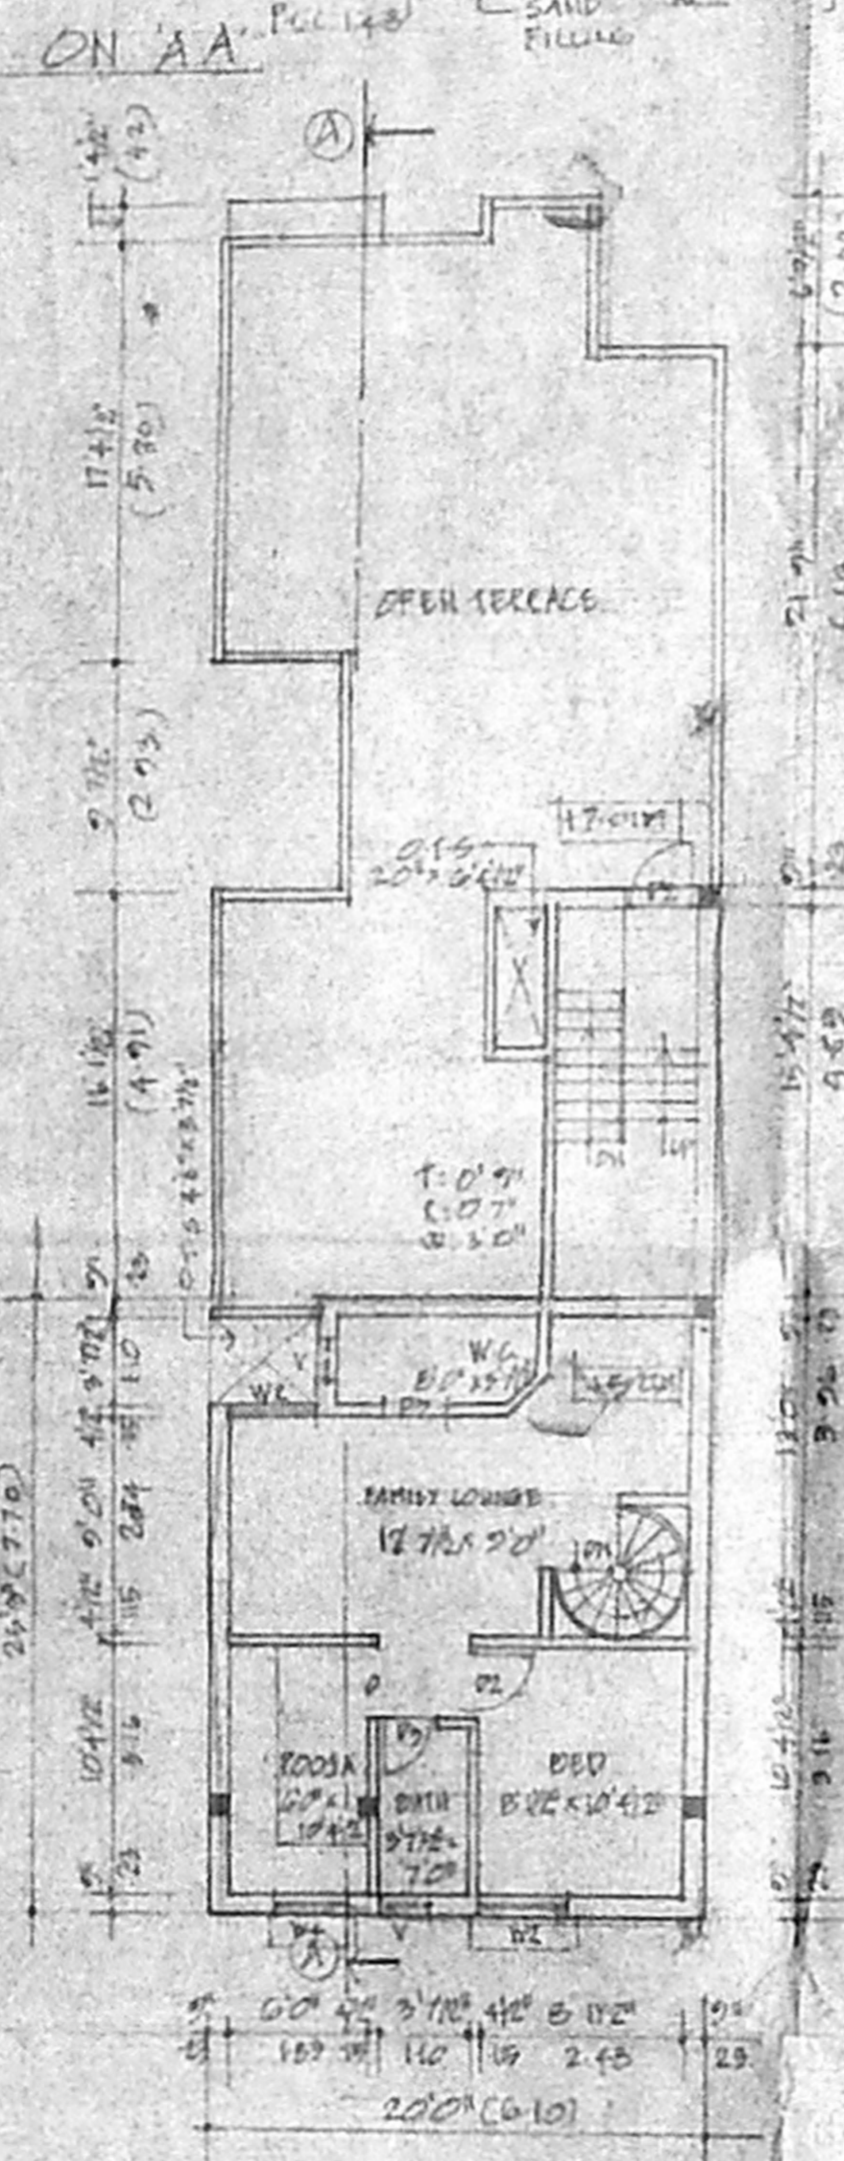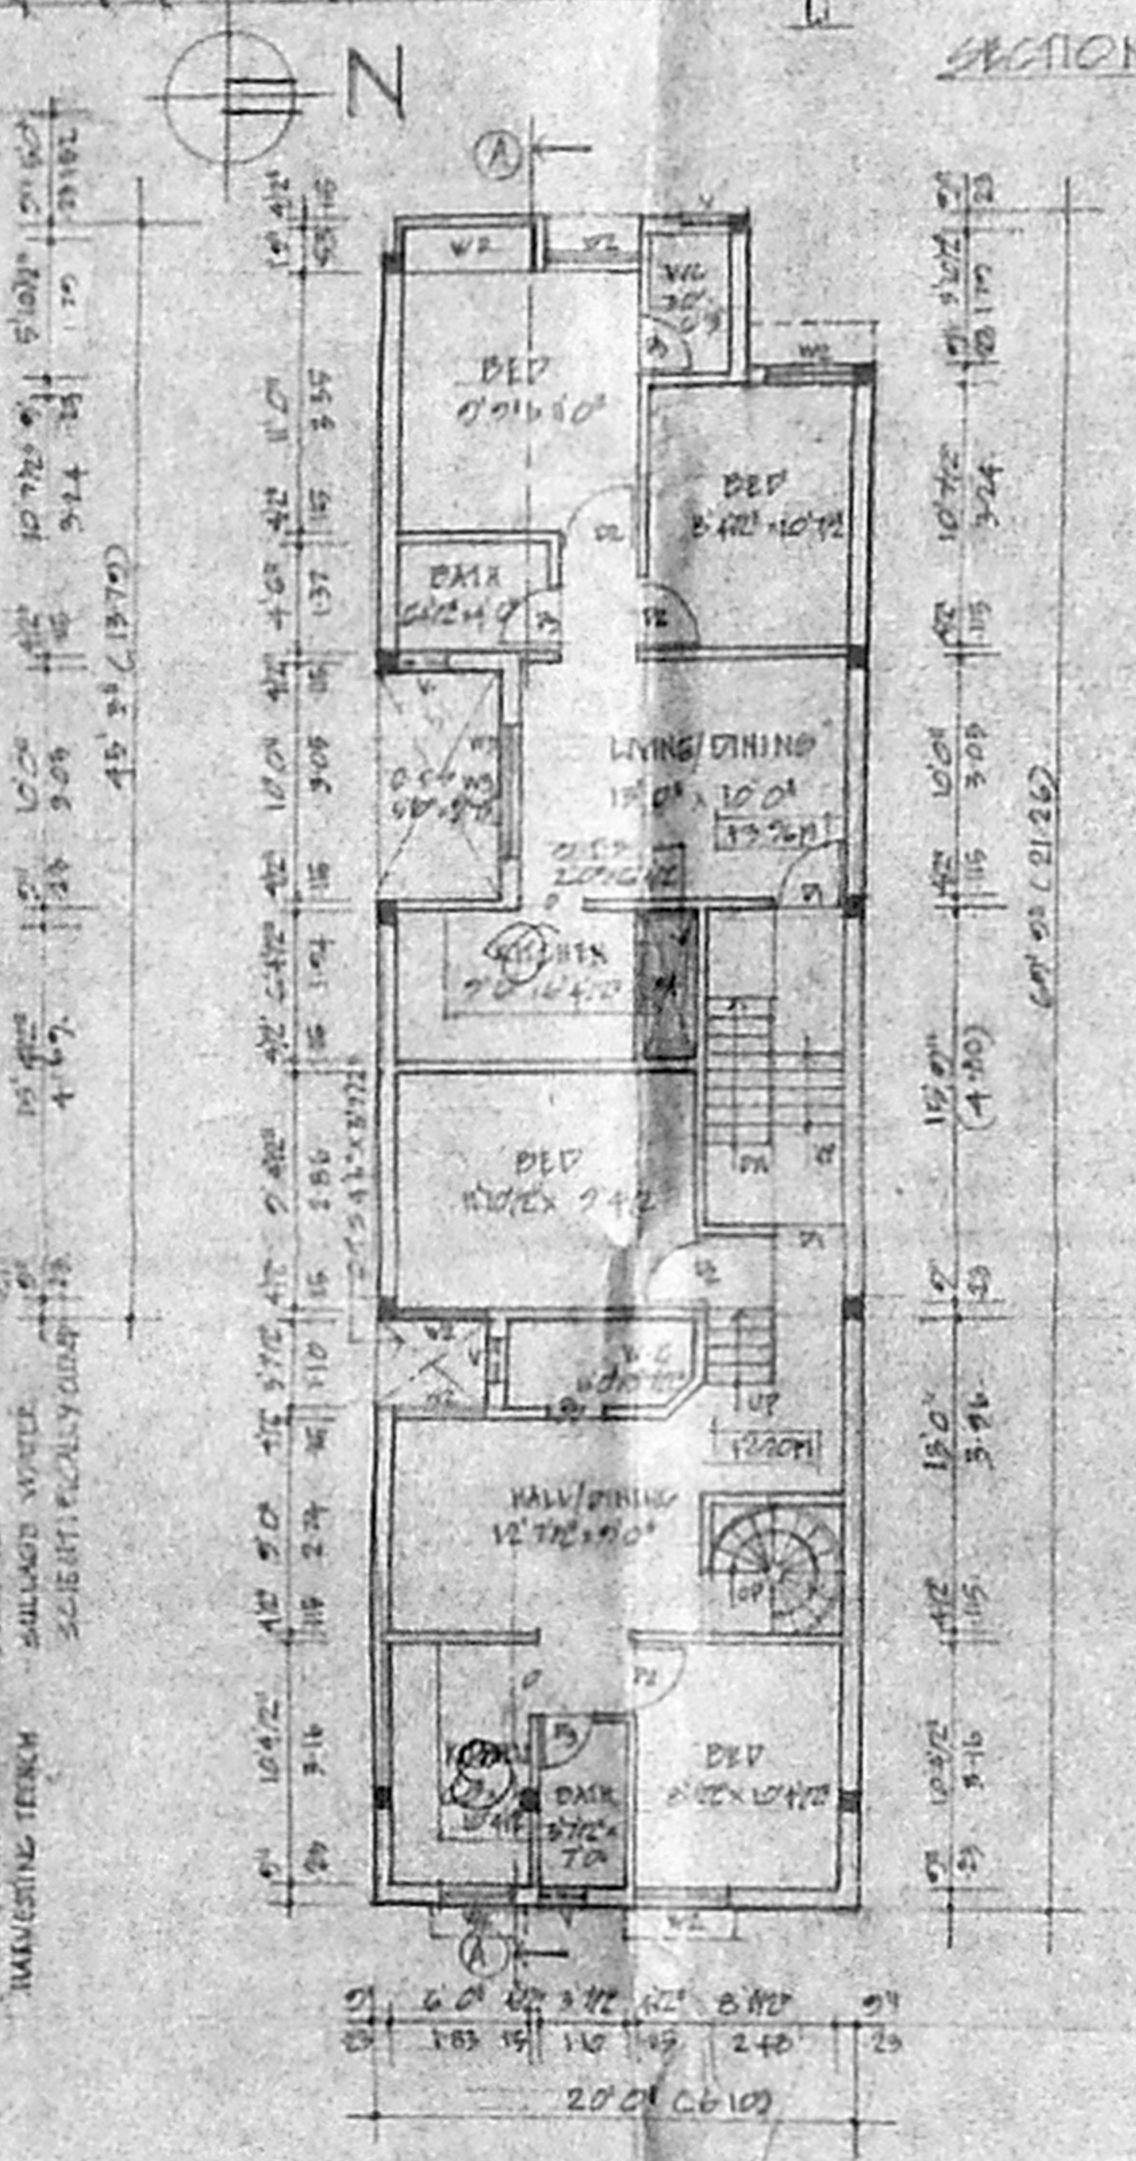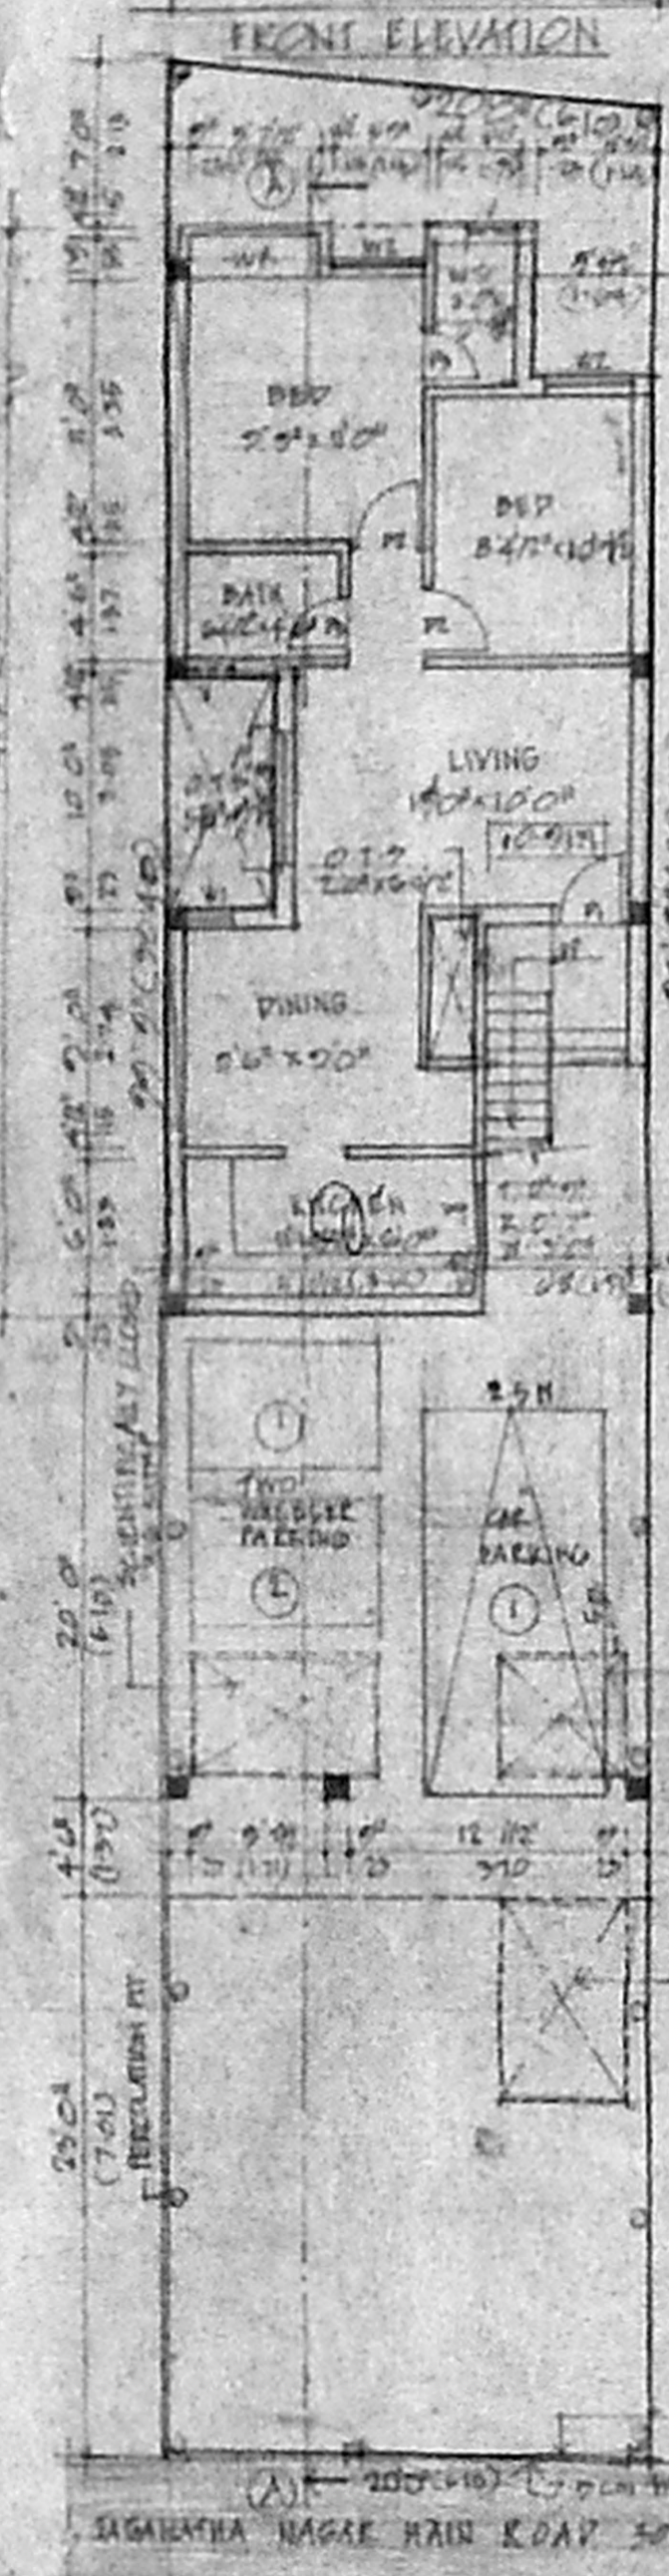

AREA STATEMENT

SITE EXTENT : 1275 SQFT 187.48 SQM
 GROUND FLOOR PLAN : 801 SQ 74.41 SQ
 FIRST FLOOR PLAN : 1272 SQ 118.17 SQ
 SECOND FLOOR PLAN : 489 SQ 45.43 SQ
 TOTAL FLOOR PLAN : 2562 SQ 238.01 SQ
 PLOT COVERAGE : 64.41%
 P.S.I : 1.30

COLOUR INDEX

PROPOSED ROAD : [Symbol]
 BOUNDARY : [Symbol]

REFERENCE

SCALE : 1" = 8'0" (1:60)
 DATE : 06.09.04
 DRAWN : A.S.K.M.A.
 CHKD : M.V.M.

PLAN SHOWING THE PROPOSED RESIDENTIAL BUILDING AT PLOT NO. 23 (OLD) NEW NO. 10, PLOT NO. B, JAGANATHA NAGAR MAIN ROAD, ARUMBAKKAM, CHENNAI - 106
 TS. NO. 21 PART 7
 BLOCK 7
 DIVISION NO. 75 ZONE V
 CHENNAI PLAN SANCTIONED DATE 54/58 dt 16/10/17

OWNER'S SIGNATURE

S. SUNDARAM, L.C.E.
 Licensed Surveyor Class-II No. 27/2004-2005
 Corporation of Chennai
 Consulting Engineer,
 PLOT NO. 4, THIRUNEELANDAR NAGAR,
 KAVARAGAI, PIZHAL, (P.O.)
 CHENNAI-600 066

LICENSED SURVEYOR