

PLAN SHOWING THE PROPOSED CONSTRUCTION OF A RESIDENTIAL BUILDING AT PLOT NO. 12, MUNIAPPA NAGAR MAIN ROAD, MERKUNDRAM, CHENNAI.

S.NO. 124/1B OF MERKUNDRAM VILLAGE, AMBATHUR TALUK, THIRUVALLUR DIST. SCALE - 1" = 8' 0" (1:100)

JOINERIES-

D	DOOR	4' 0" X 7' 0"
D1	DOOR	3' 0" X 7' 0"
D2	DOOR	2' 6" X 7' 0"
W	WINDOW	6' 0" X 4' 6"
V	VENTILATOR	2' 0" X 2' 0"


AREA STATEMENT-

	SQ. FT.	SQ. MT.
PLOT EXTENT	2400.00	223.05
GROUND FLOOR	840.00	78.00
FIRST FLOOR	1523.85	141.00
SECOND FLOOR	706.20	
TOTAL AREA	3070.05	
PLOT COVERAGE	63.18%	
F.S.I.	1.27	
STILT FLOOR	510.00	

COLOUR INDEX-



PROPOSED	
BOUNDARY	

CMDA "A" CHANNEL
C. No. 289/25
A/37 227/04
Revised Plan
P.A.I.
A.P. 18/05
D.P.

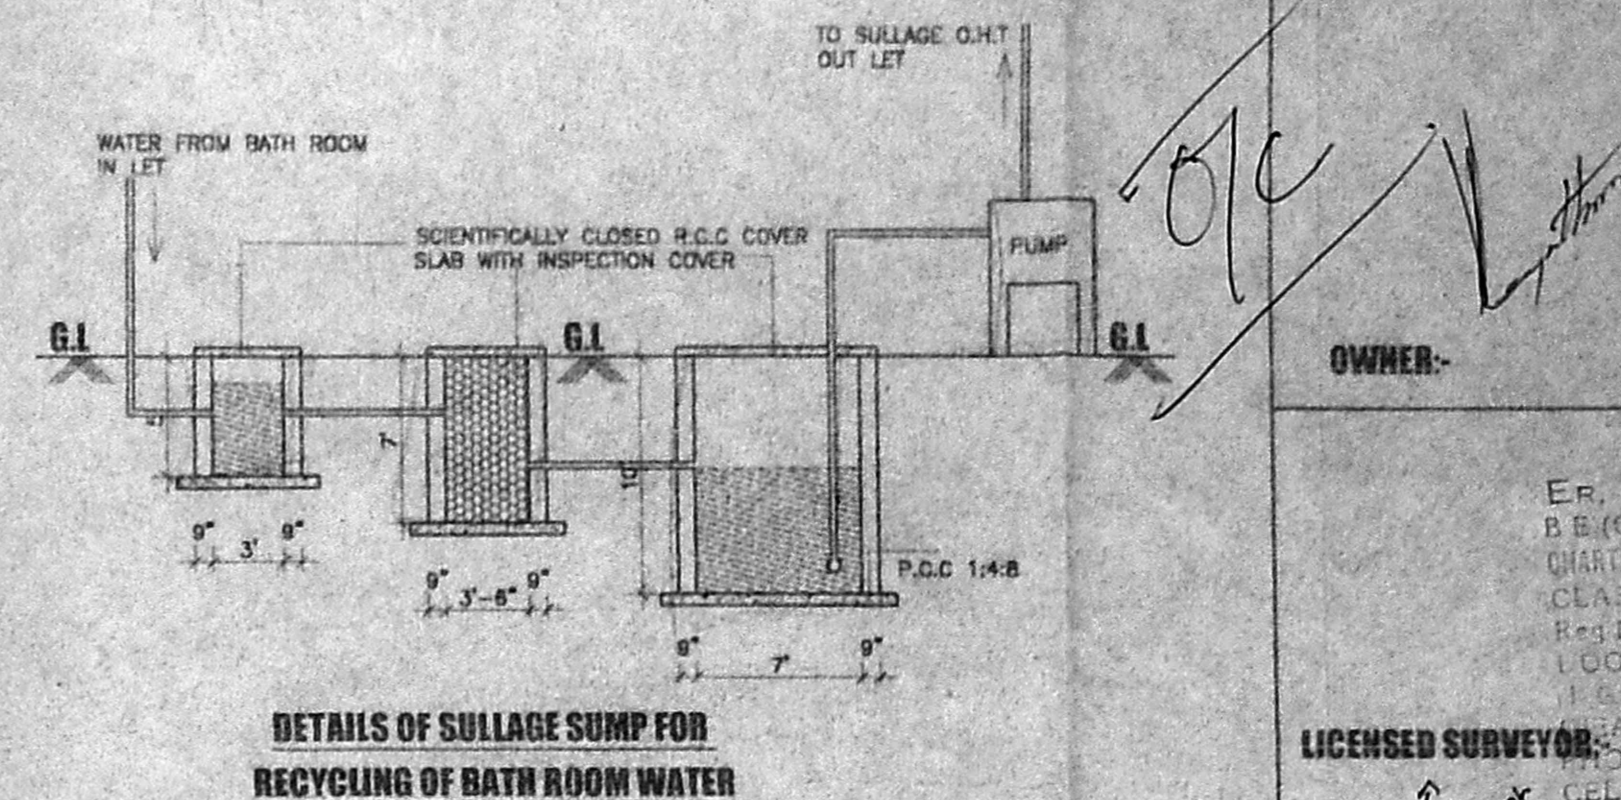



OWNER-
ER. K. SELVAM,
B.E. (CIVIL), A.M.I.E., C.Eng(U), A.I.V.,
CHARTERED SURVEYOR & APPROVED VALUER,
CLASS - FLOOR PLAN SURVEYOR,
Reg. No: 60424/19-2005,
LOOR 1-6, 11/26, 11th BLOCK,
PAPPAN KATTI, CHENNAI-600 031,
NEAR MGR ADARSH SCHOOL,
PHONE No: 26562050
CELL No: 9841282050

LICENSED SURVEYOR

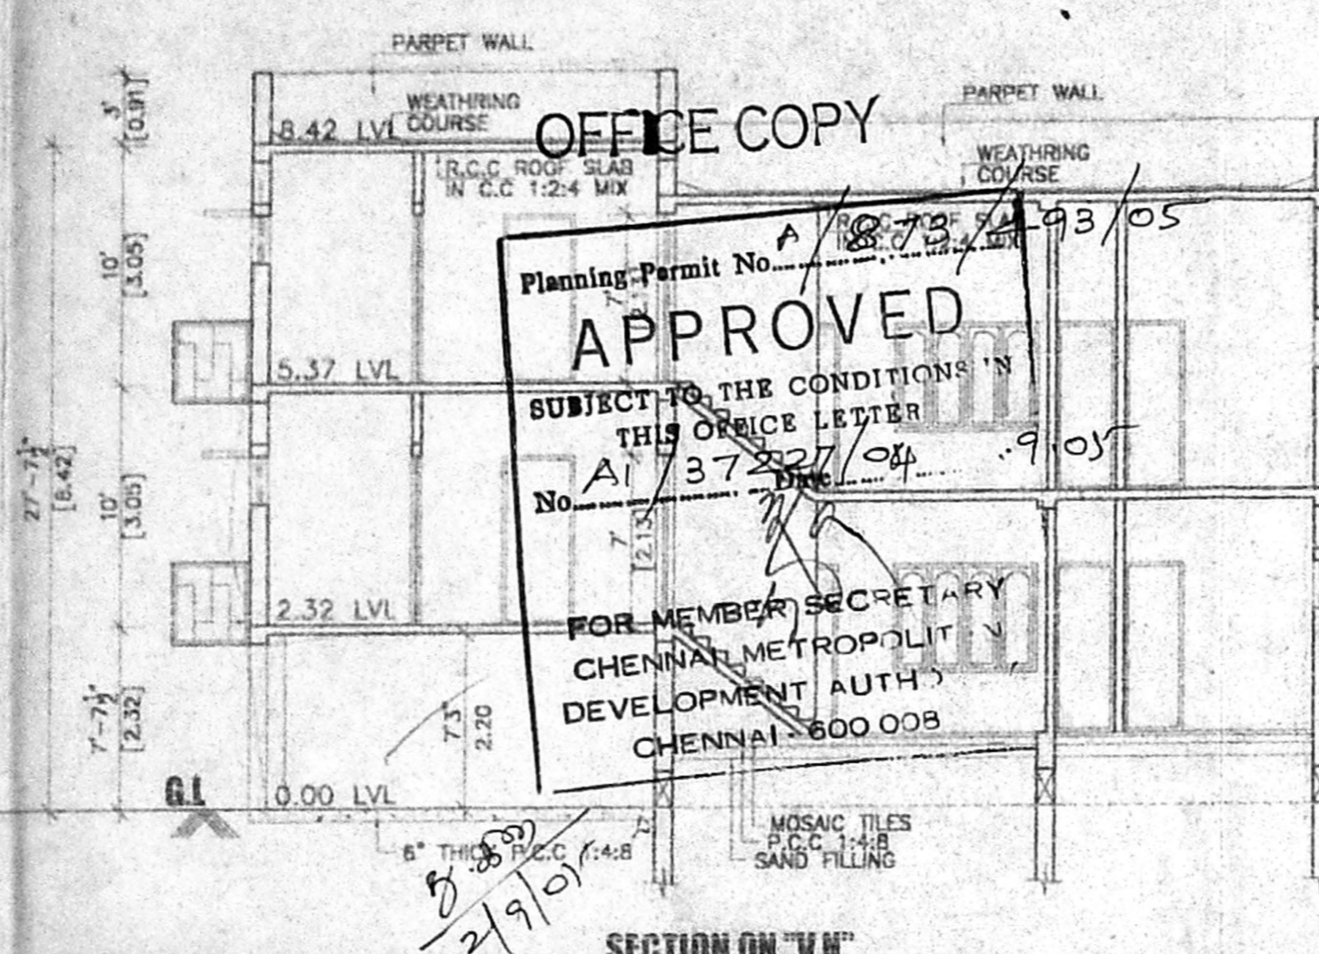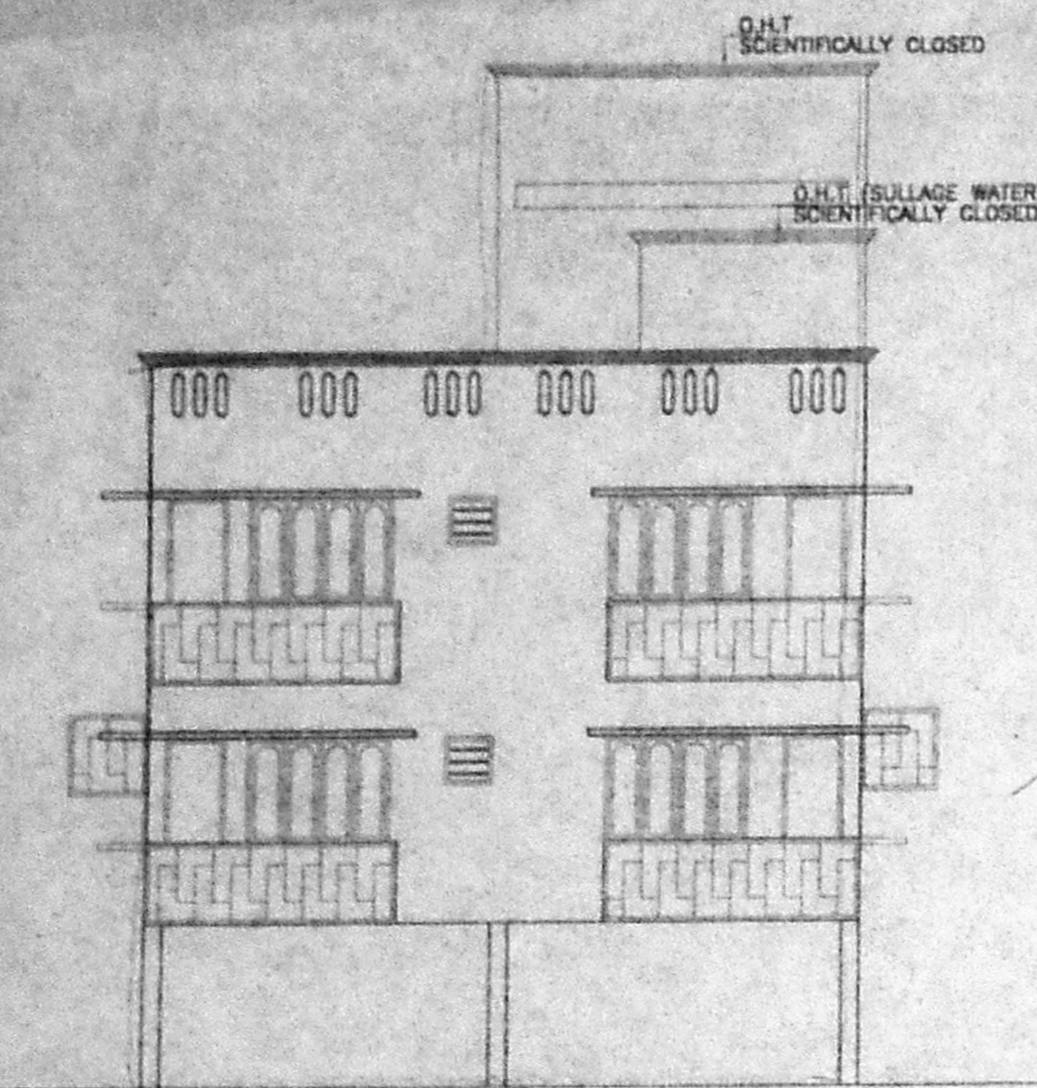


OFFICE COPY
Planning Permit No. A/1873/2003/05
APPROVED
SUBJECT TO THE CONDITIONS IN THIS OFFICE LETTER
No. A/3728/04
FOR MEMBER SECRETARY
CHENNAI METROPOLITAN
DEVELOPMENT AUTHORITY
CHENNAI - 600 003






*Inspection plan
+ the existing building yet to be demolished
+ the site about 30' wide
Street lights*

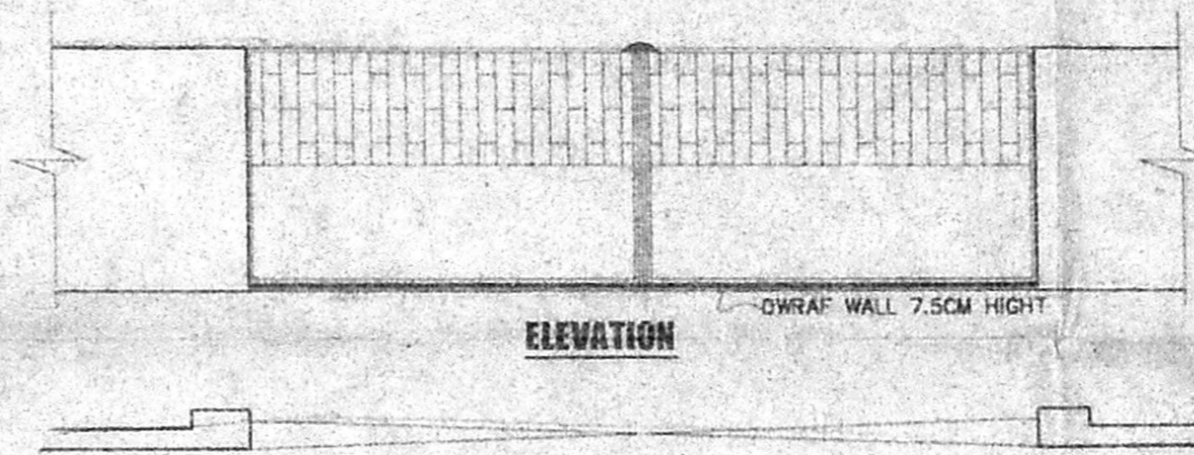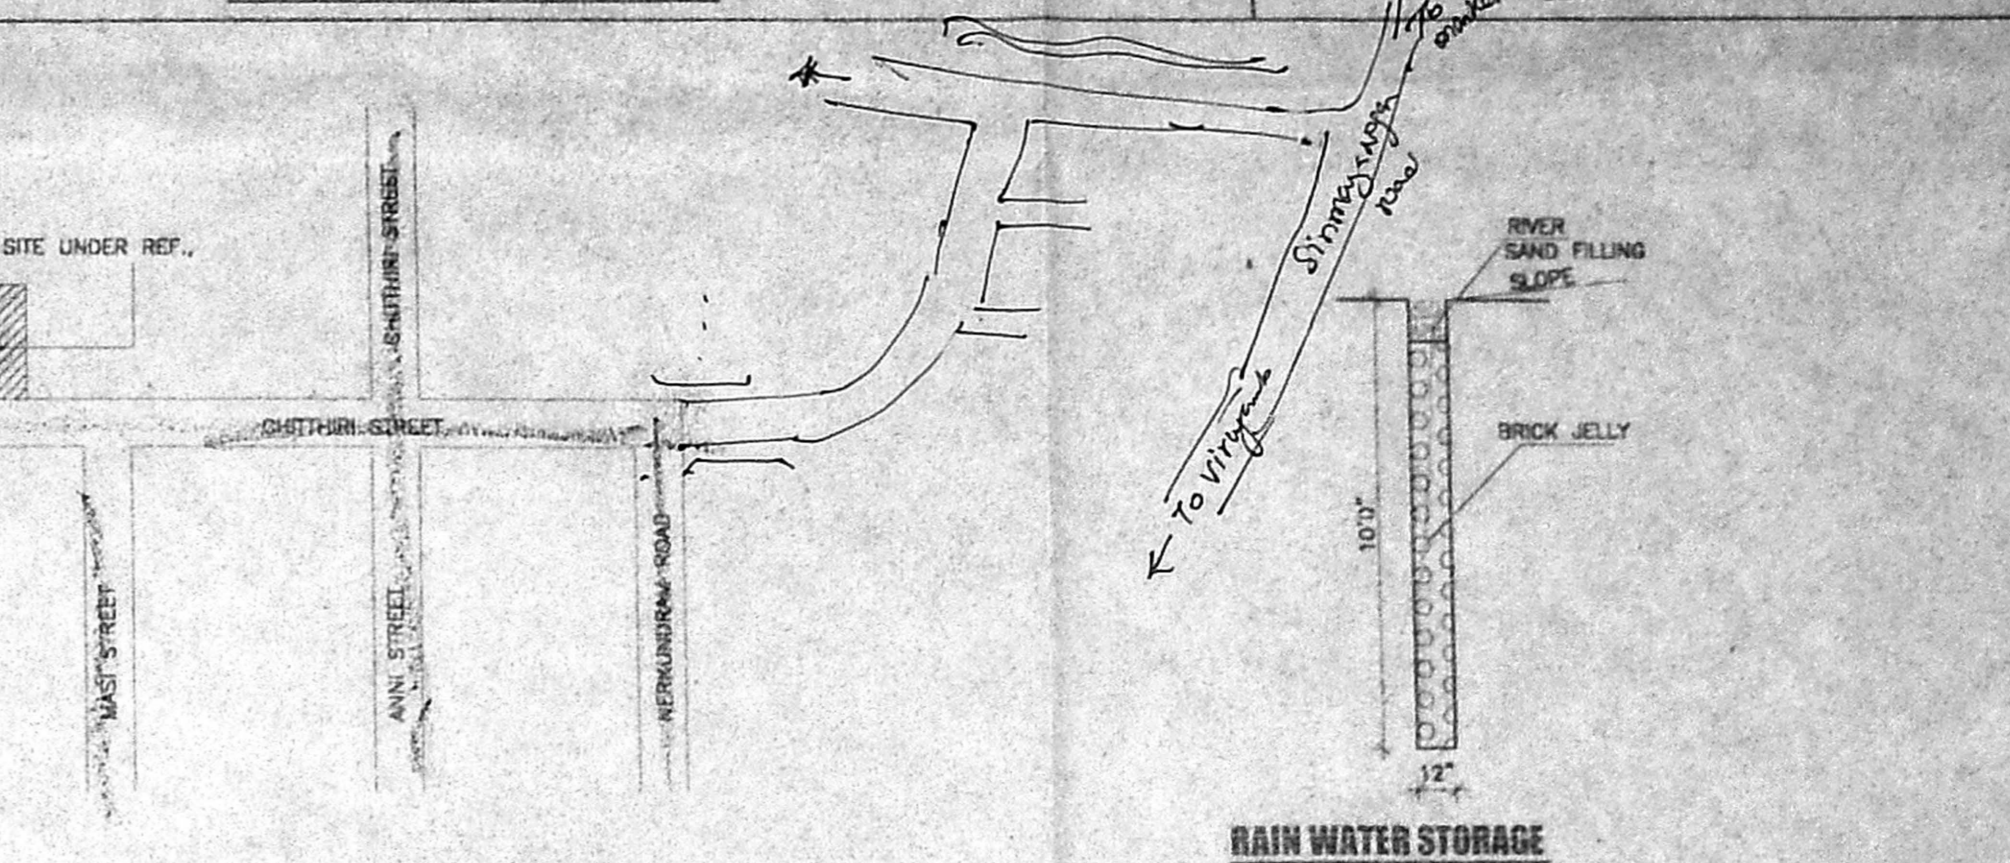

PLAN OF COMPOUND WALL & GATE DETAIL

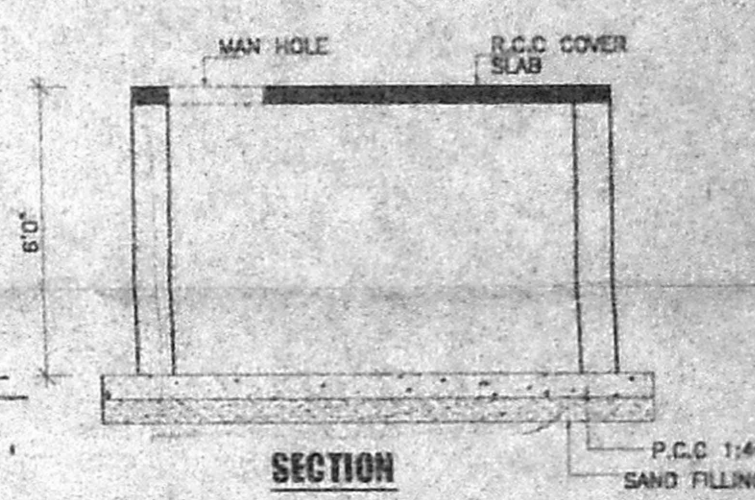

RAIN WATER STORAGE

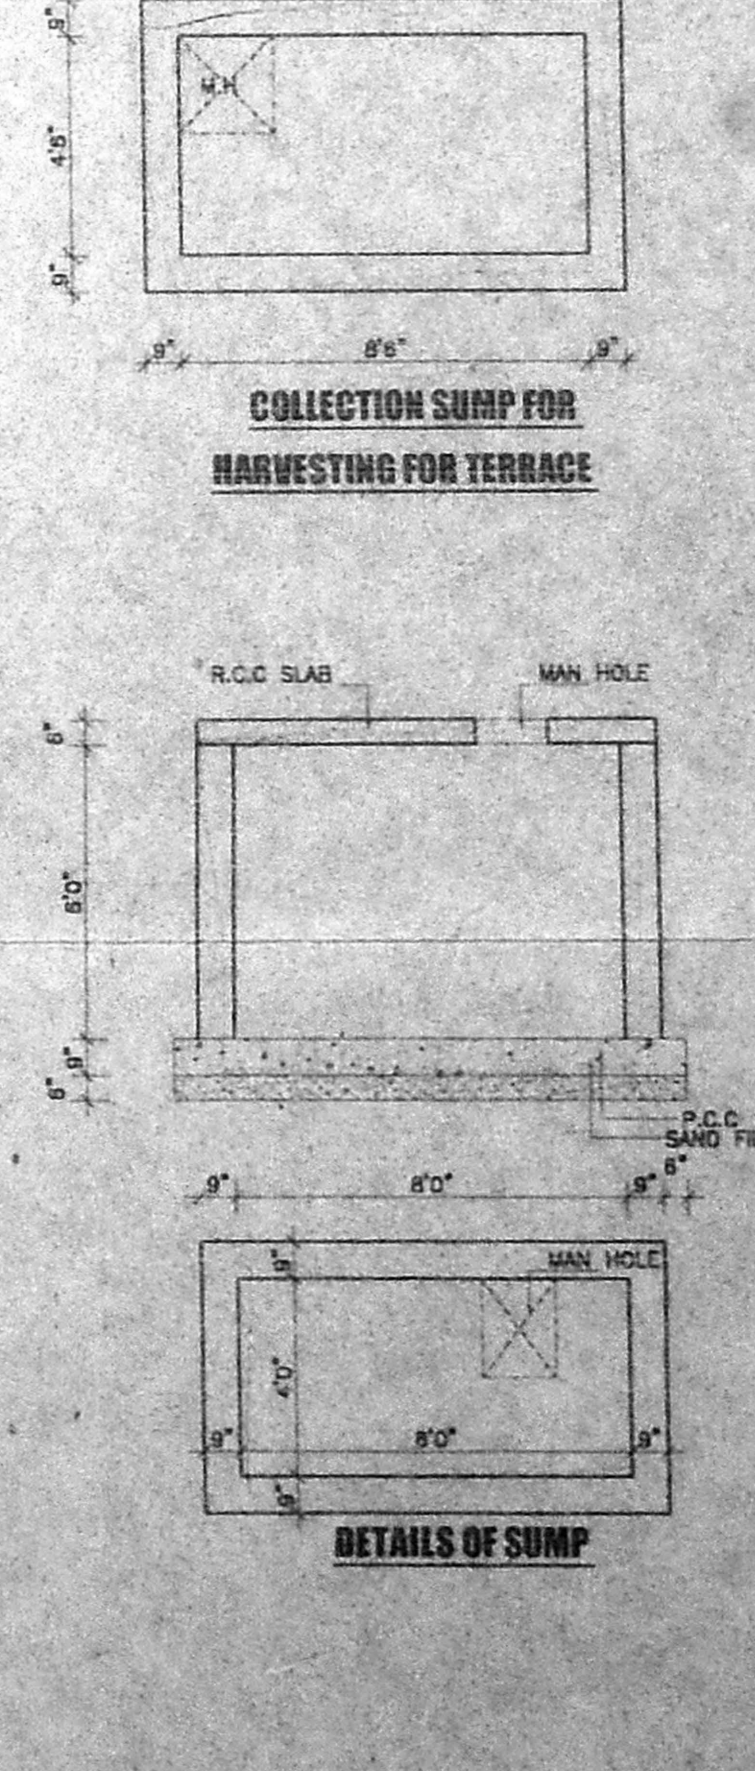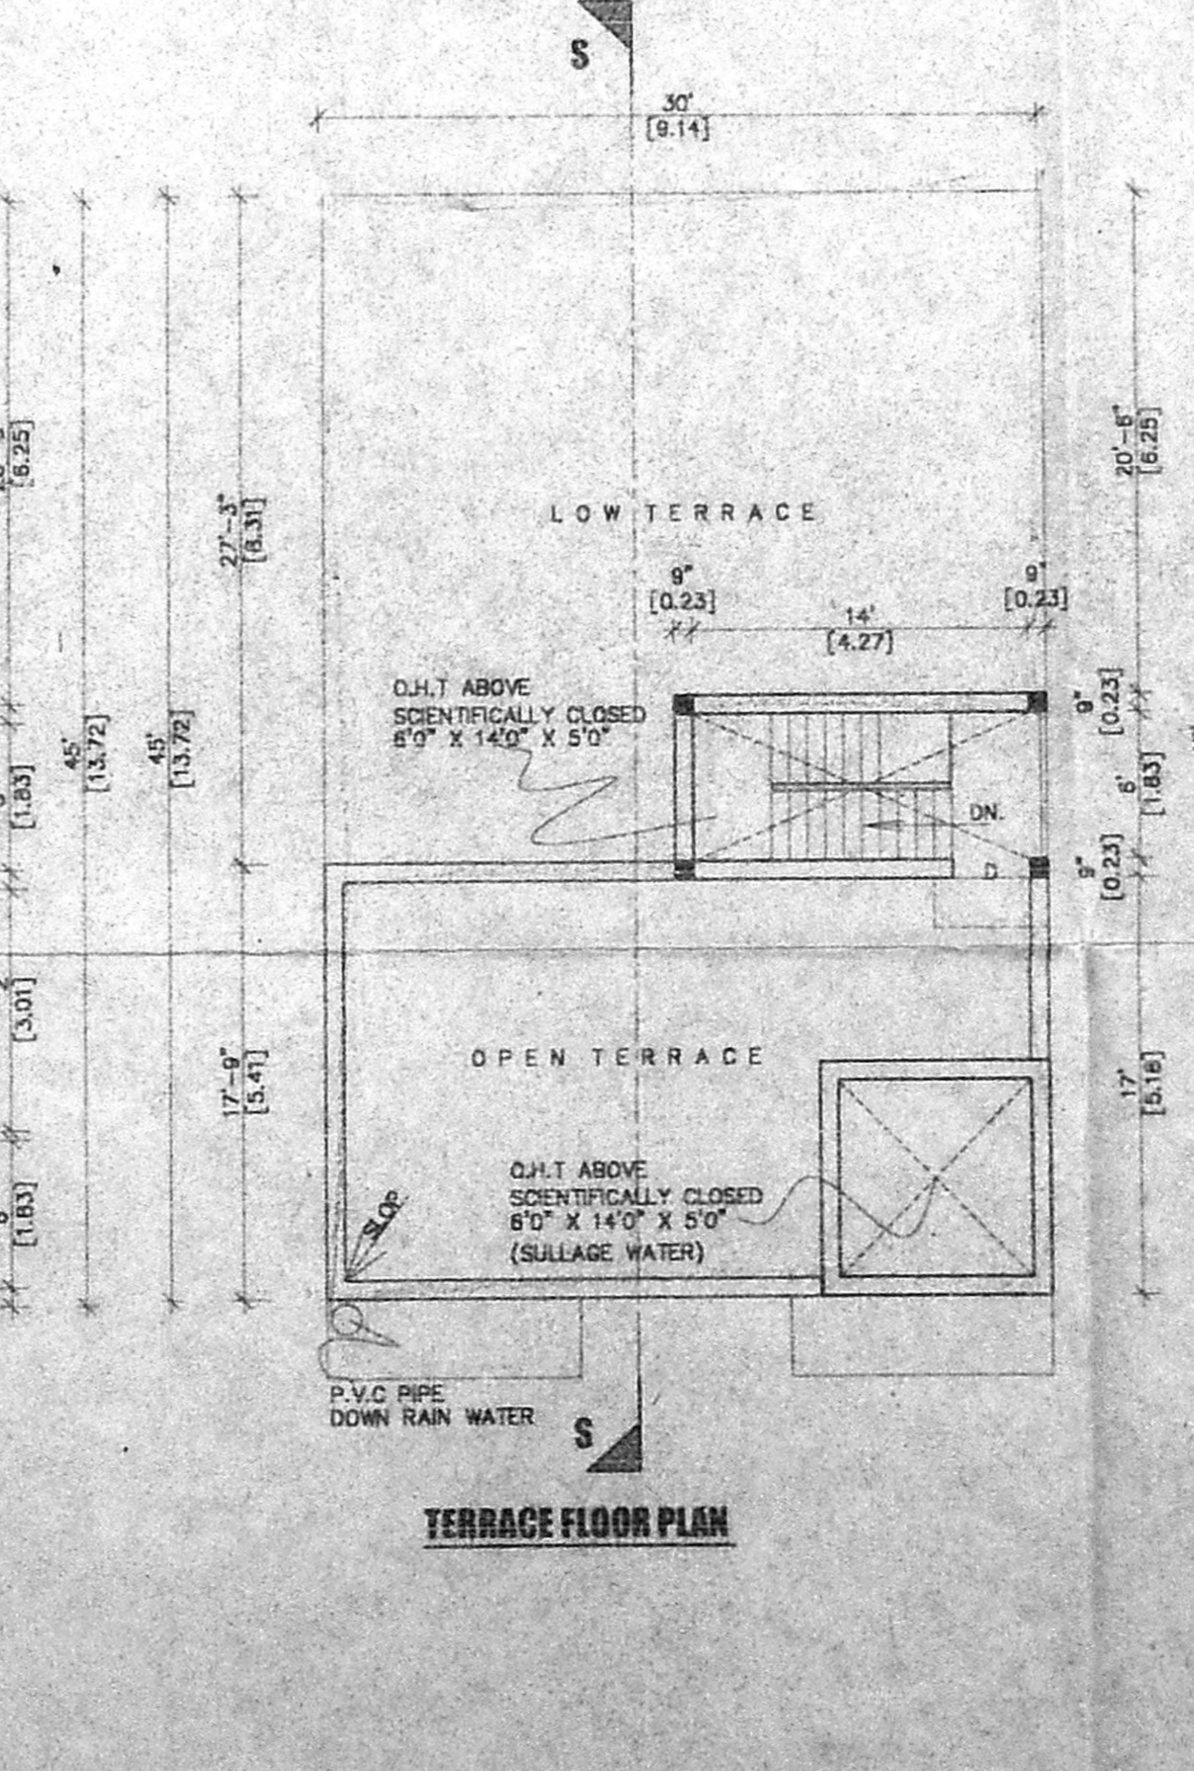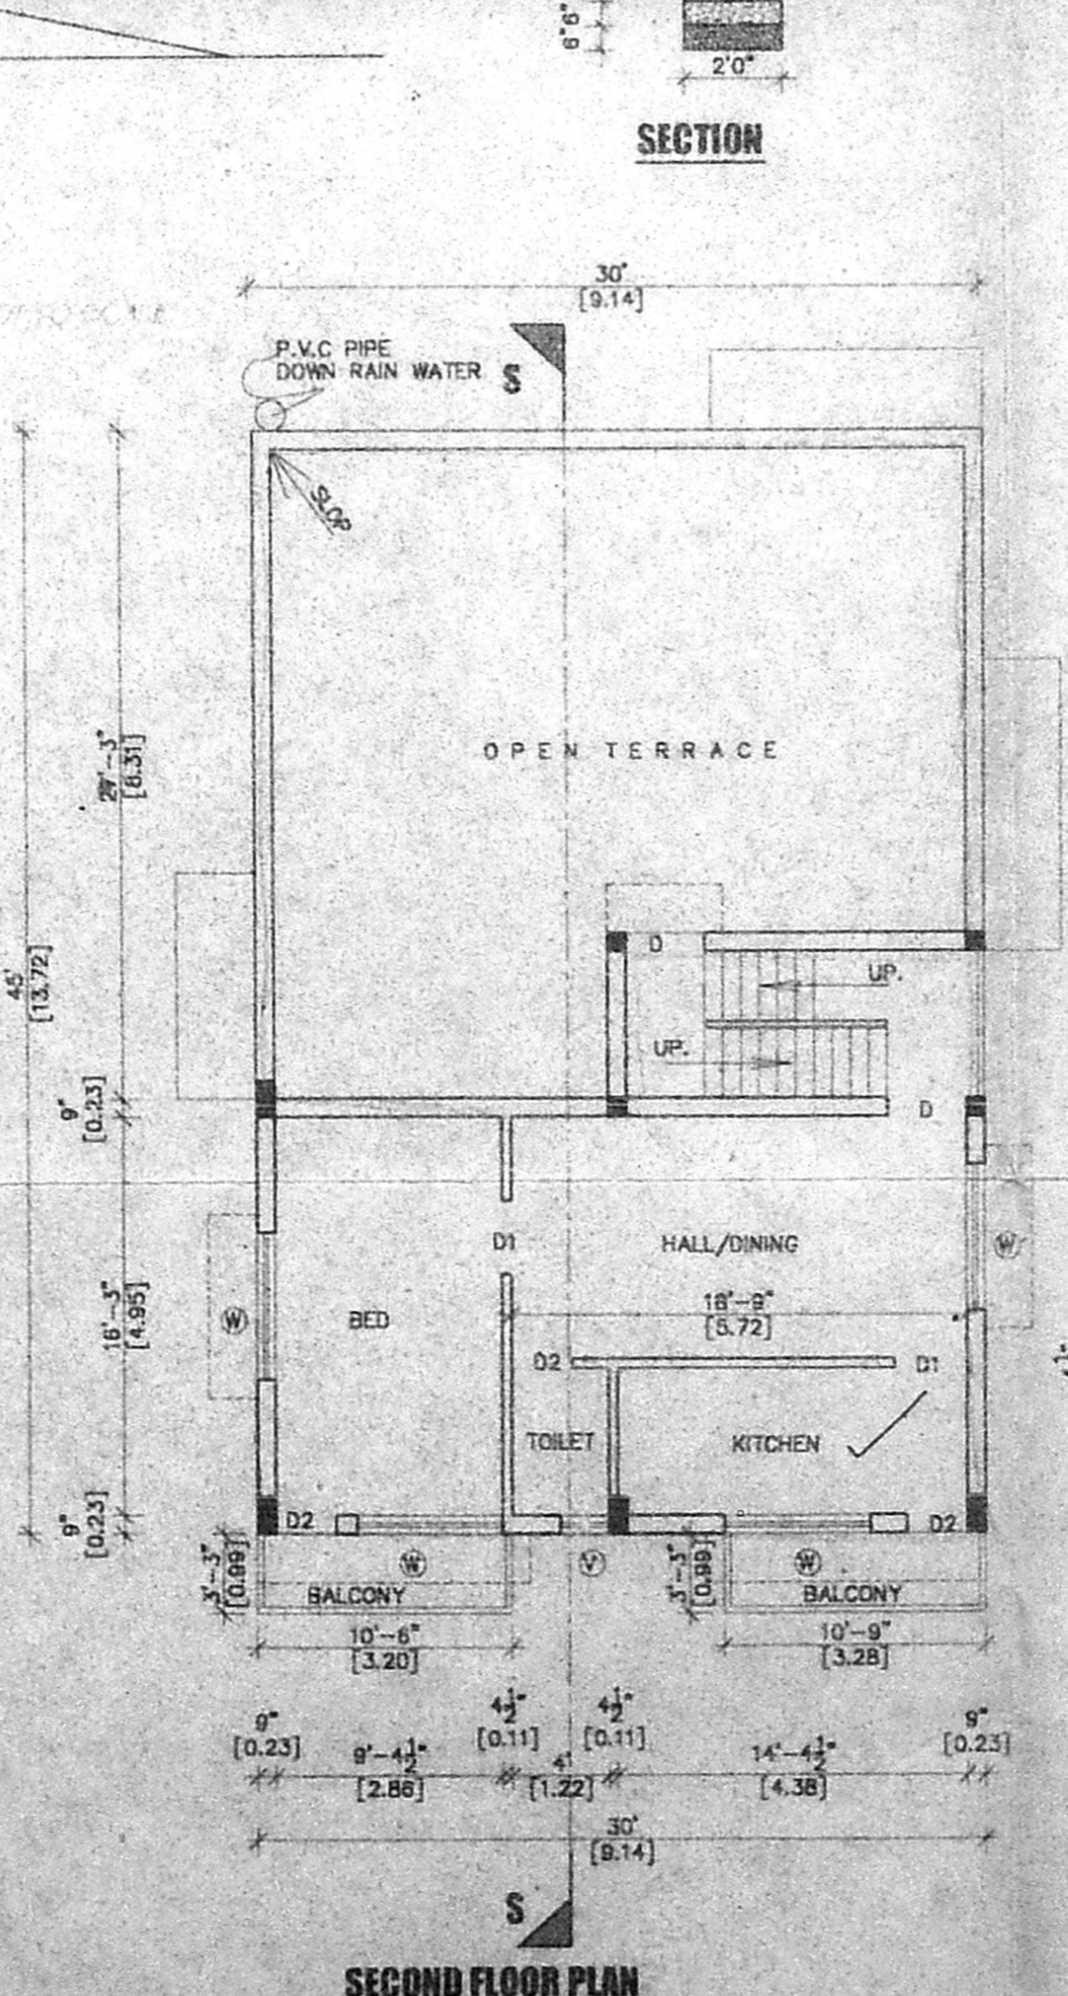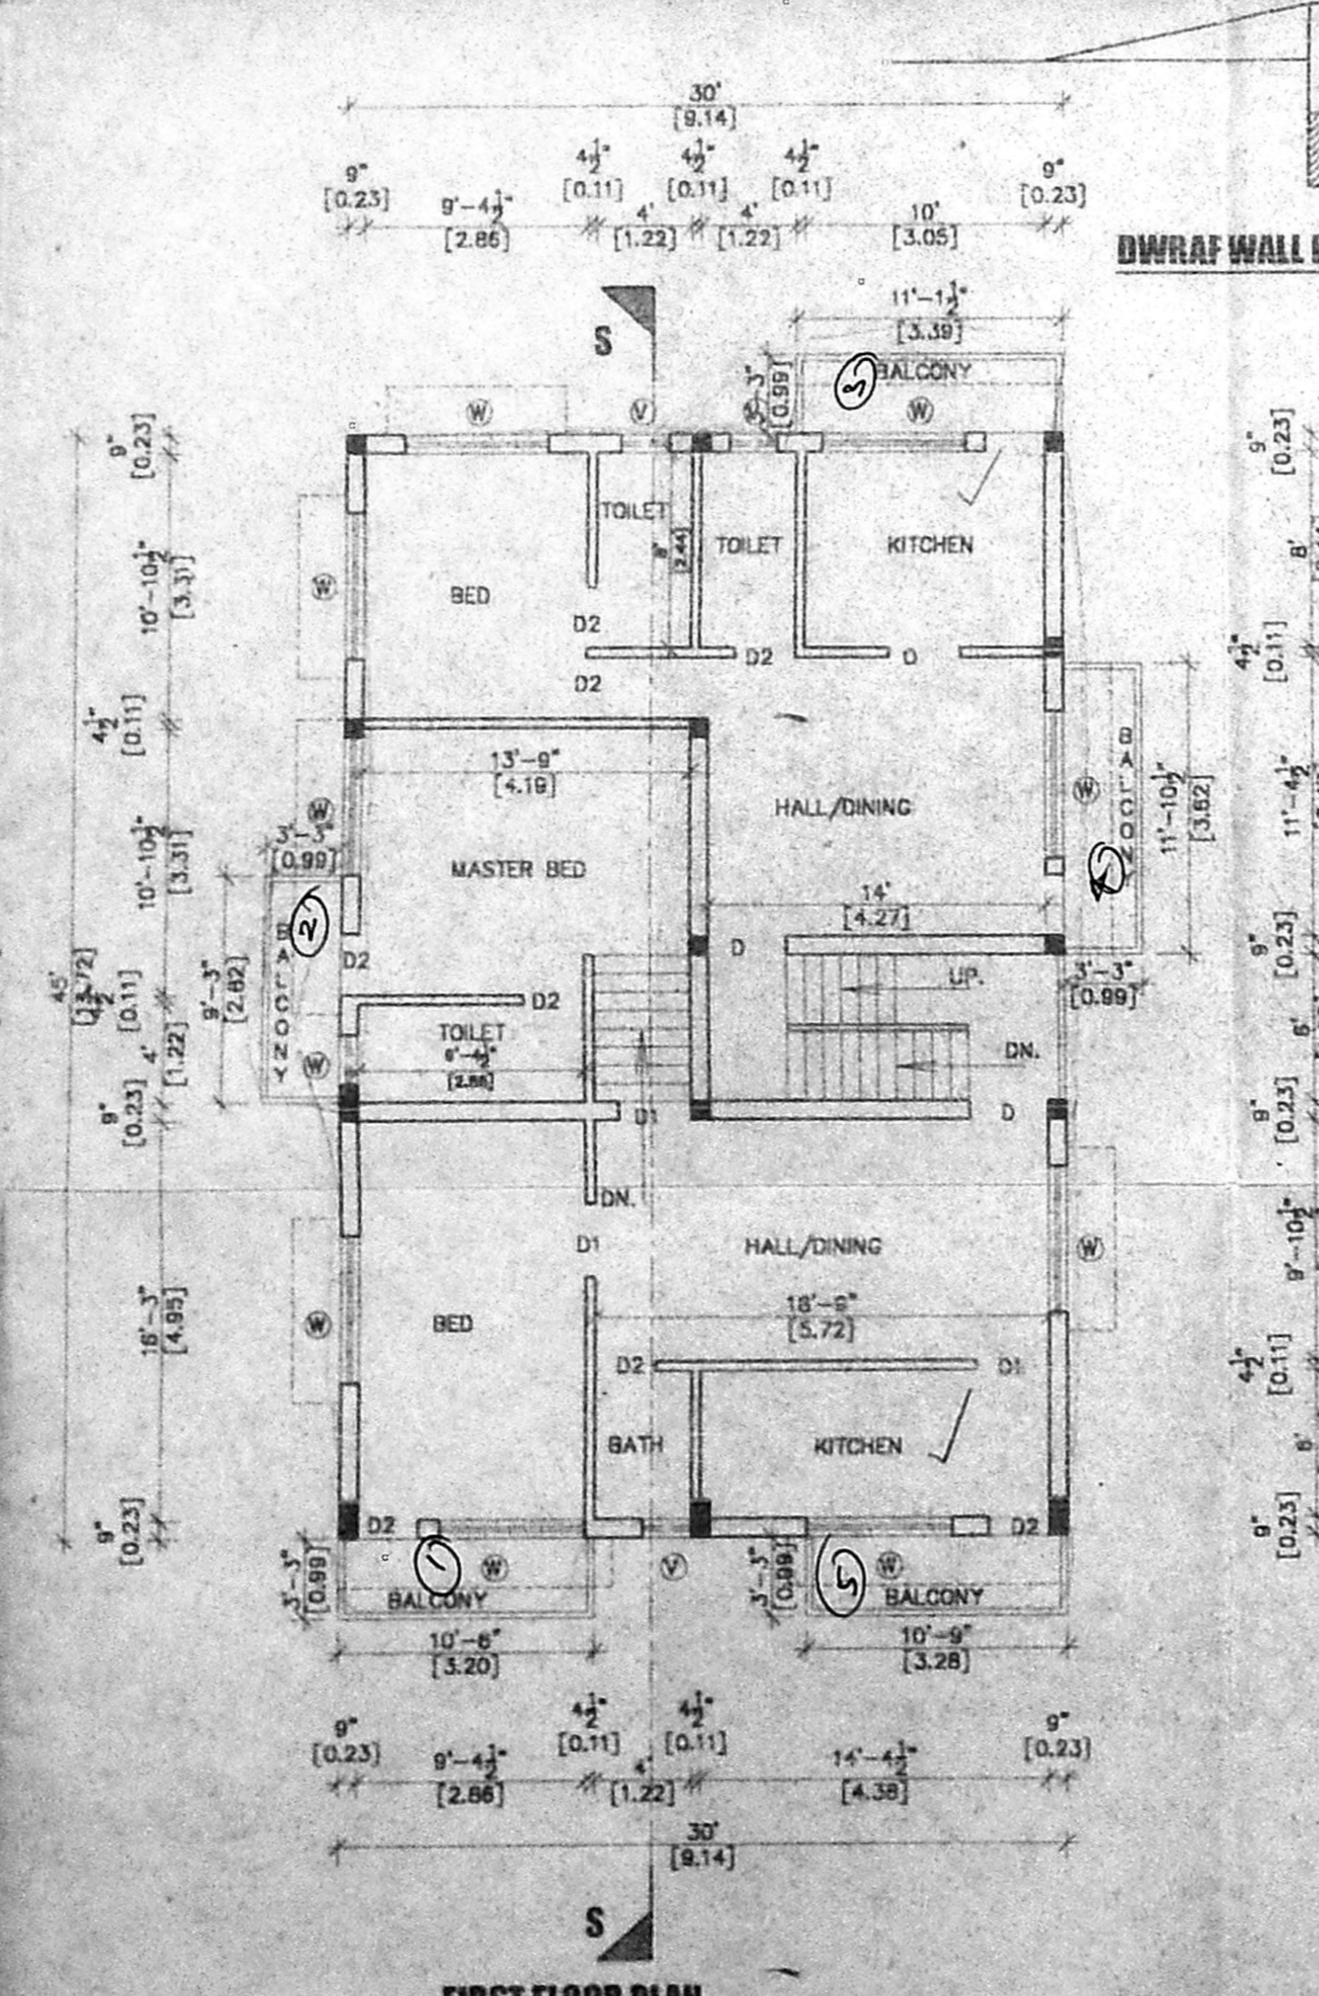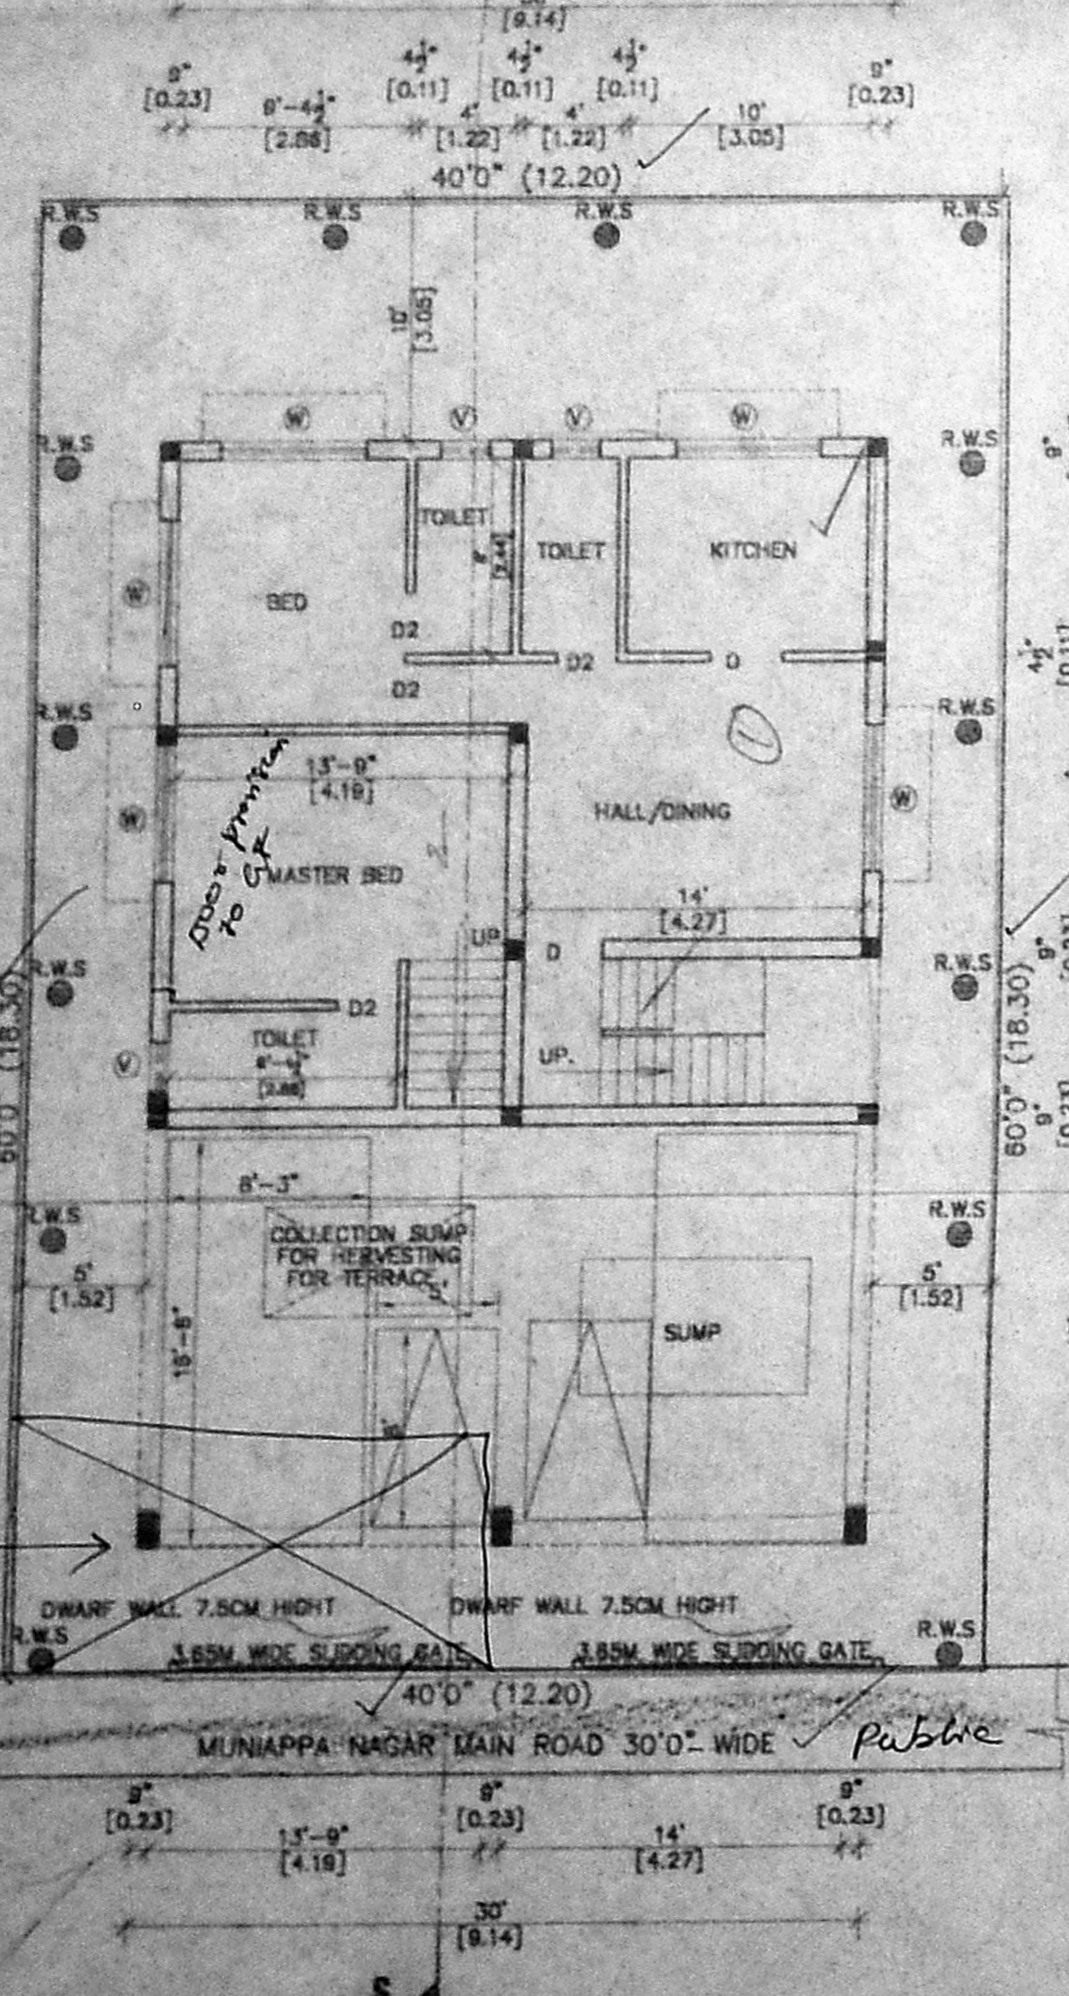

COLLECTION SUMP FOR HARVESTING FOR TERRACE

Exy building yet to be demolished 26 x 10

Public