




PLAN SHOWING THE PROPOSED RESIDENTIAL BUILDING @ PLOT No.1, COMPRISED IN OLD S.Nos.26/3(part), 26/5(part) & 27/10(part), NEW S.Nos. 26/9(part) & 27/1A6(part), PRESENT S.No.27/1A6A (as per patta), SREE BALAJI NAGAR, RANGA REDDY GARDEN, NEELANGARAI VILLAGE, TAMBARAM TALUK, KANCHEEPURAM DISTRICT.

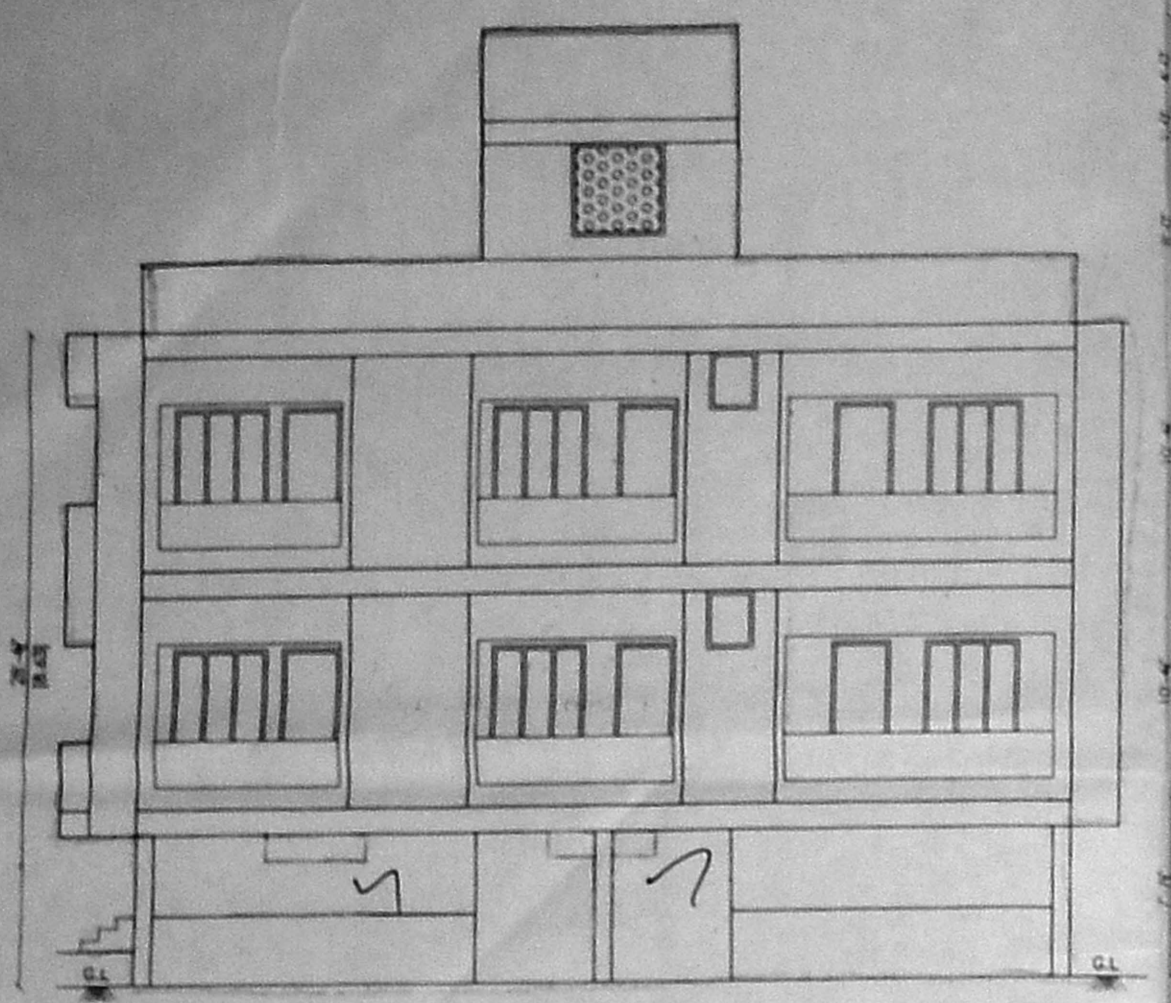

ELEVATION

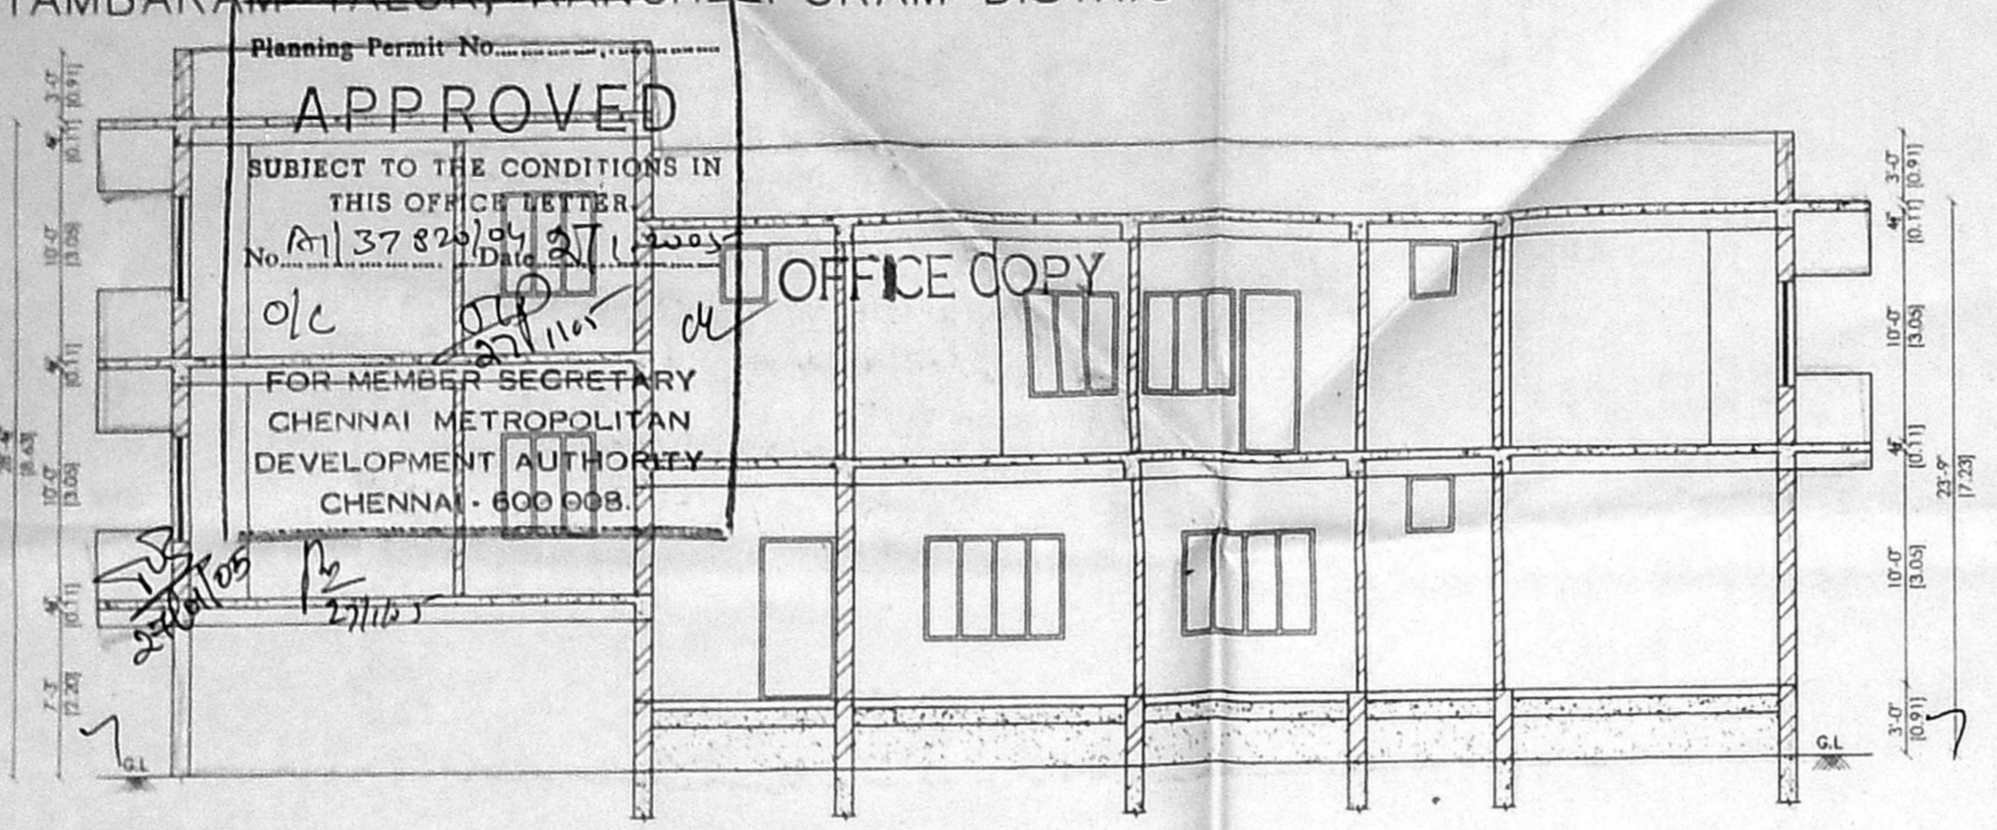


SECTION ON 'A-A'

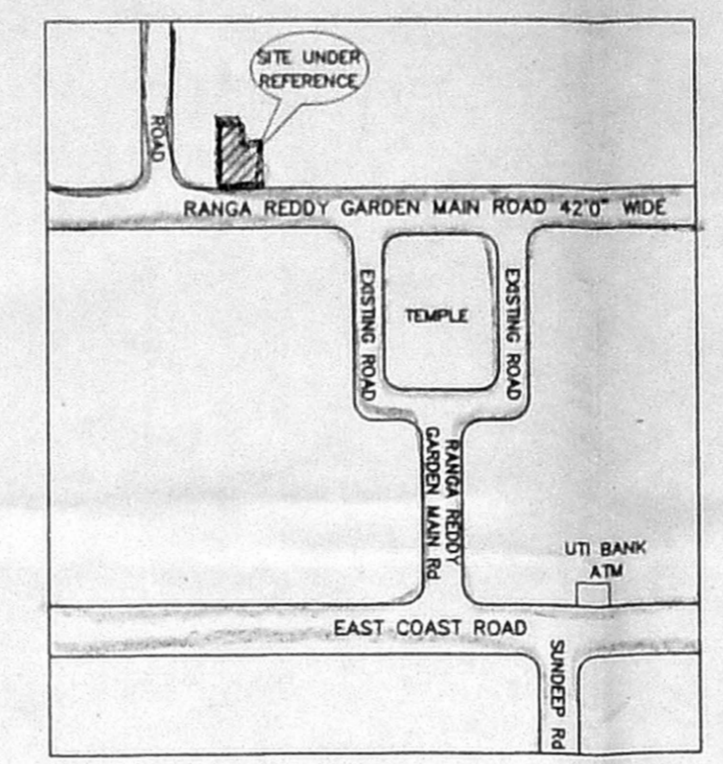


KEY PLAN (NOT TO SCALE)


REGULARISATION APPROVAL DETAILS:
REGULARISATION PERMIT No.RP/LO/193/2004
SUBDIVISION APPROVAL No.22/2004-2005

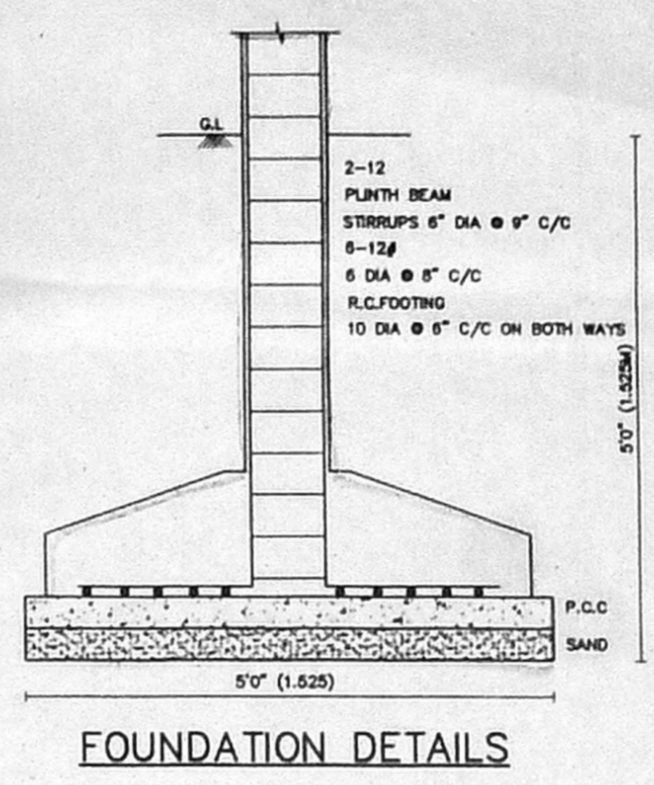

FOUNDATION DETAILS

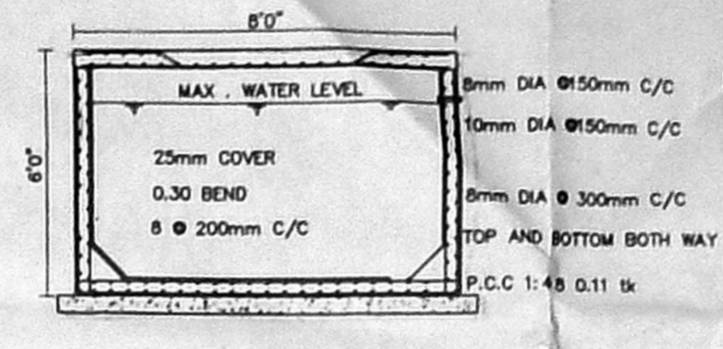

SECTIONAL DETAILS FOR SUMP (HERMITICALLY CLOSED)

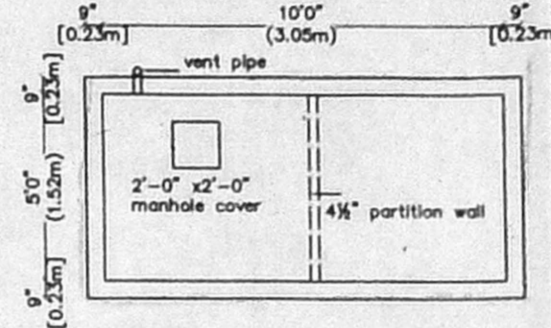

SEPTIC TANK : PLAN

- SPECIFICATIONS:**
- ROOF SLAB IN R.C.C. 1:2:4, 100mm THICK
 - HOLLOW BLOCK WALL IN CEMENT MORTAR
 - R.C.C COLUMN IN C.C. 1:2:4
 - PLINTH BEAM IN R.C.C. 1:2:4
 - WALL PLASTERING IN C.M. 1:5, 20mm THICK
 - CEILING PLASTERING IN C.M. 1:3, 10mm THICK
 - PARAPET WALL IN R.C.C. 1:2:4, 100mm THICK
 - SILVER GREY MOSAIC FLOORING, 22mm THICK
 - TEAK WOOD DOOR FRAMES AND FLUSH DOOR SHUTTERS
 - ALUMINIUM SLIDING WINDOWS WITH 4mm THICK PLAIN GLASS WITH PRESSED CLAY TILES
 - WEATHERING COURSE-BRICK JELLY CONCRETE LAID WITH PRESSED CLAY TILES
 - FLOORING CONCRETE IN C.C. 1:4:8
 - R.C.C. FOOTING IN C.C. 1:2:4
 - G.L. - GROUND LEVEL

- SCHEDULE OF JOINERIES:**
- | | |
|------------------------------|-------------|
| D1 - DOOR - 3'3" x 7'0" | 1.00 x 2.13 |
| D2 - DOOR - 3'0" x 7'0" | 0.90 x 2.13 |
| D3 - DOOR - 2'6" x 7'0" | 0.76 x 2.13 |
| W1 - WINDOW - 6'0" x 4'6" | 1.83 x 1.37 |
| W2 - WINDOW - 4'0" x 4'6" | 1.22 x 1.37 |
| V - VENTILATOR - 2'0" x 2'6" | 0.60 x 0.76 |
| J - JALLY - 4'6" x 4'6" | 1.37 x 1.37 |

AREA STATEMENT:

| DESCRIPTION | SQ.FT | SQ.M |
|--------------------|---------|--------|
| PLOT EXTENT | 4140.00 | 384.61 |
| GROUND FLOOR AREA | 1555.00 | 144.46 |
| FIRST FLOOR AREA | 2673.34 | 248.35 |
| SECOND FLOOR AREA | 1143.72 | 106.25 |
| TOTAL FLOOR AREA | 5372.06 | 499.06 |
| STILT FLOOR AREA | 795.00 | 73.86 |
| FLOOR SPACE INDEX | | 1.30 |
| PLOT COVERAGE | | 64.57% |
| No. OF DWELLING | | 4 |
| No. OF CAR PARKING | | 4 |

- REFERENCE:**
- PROPOSED BUILDING
 - ROAD LIMITS
 - SITE BOUNDARY


NOTES:
SCALE - 1:100 (OR) 1"=8'0"
ALL DIMENSIONS ARE IN 'METRES' & 'FEET & INCHES'

B. Tolachand Nahar
B. TOLACHAND NAHAR (POWER AGENT)
APPLICANT'S SIGNATURE


(Handwritten signature)

P.C. GOWRISHANKAR,
B.E. M.E., P.A.V., M.I.S.E.,
Class-I, Licensed Surveyor No. 215,
Contracted Date: 20.10.2004
App. No. 10/2004-2005
No. 9, ELLENBOURNE ROAD,
SREE BALAJI NAGAR, CHENNAI-600033


LICENSED SURVEYOR

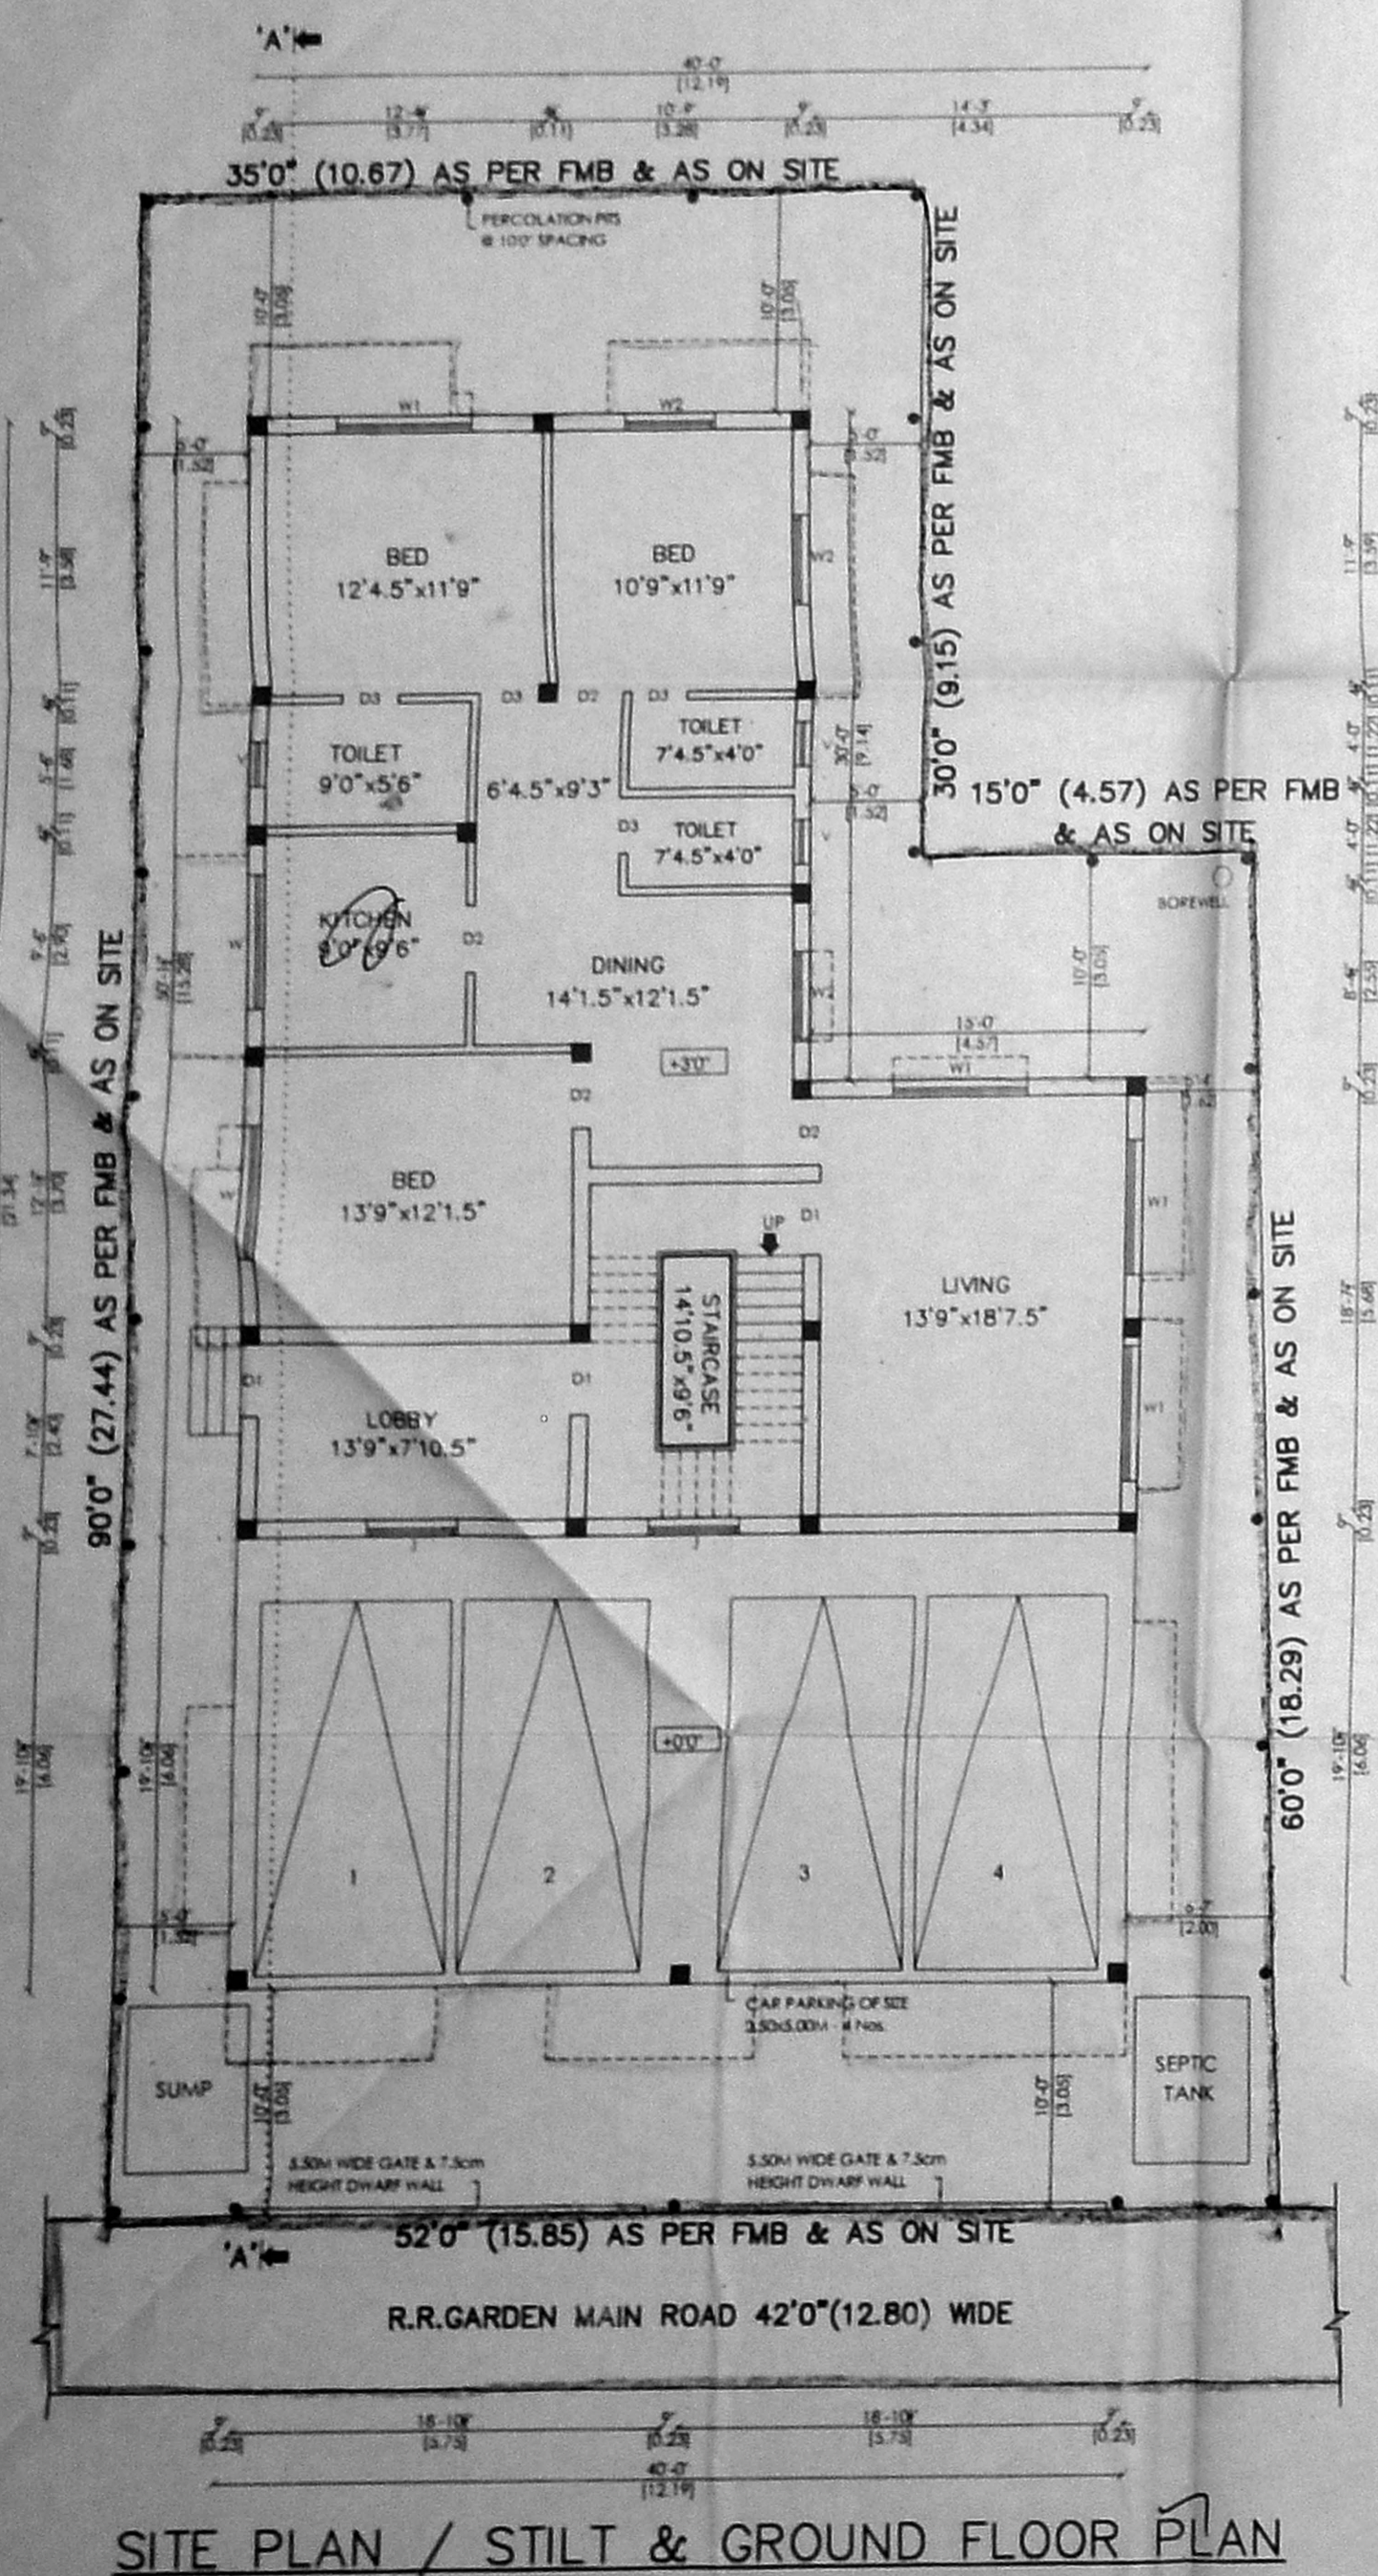


SITE PLAN / STILT & GROUND FLOOR PLAN

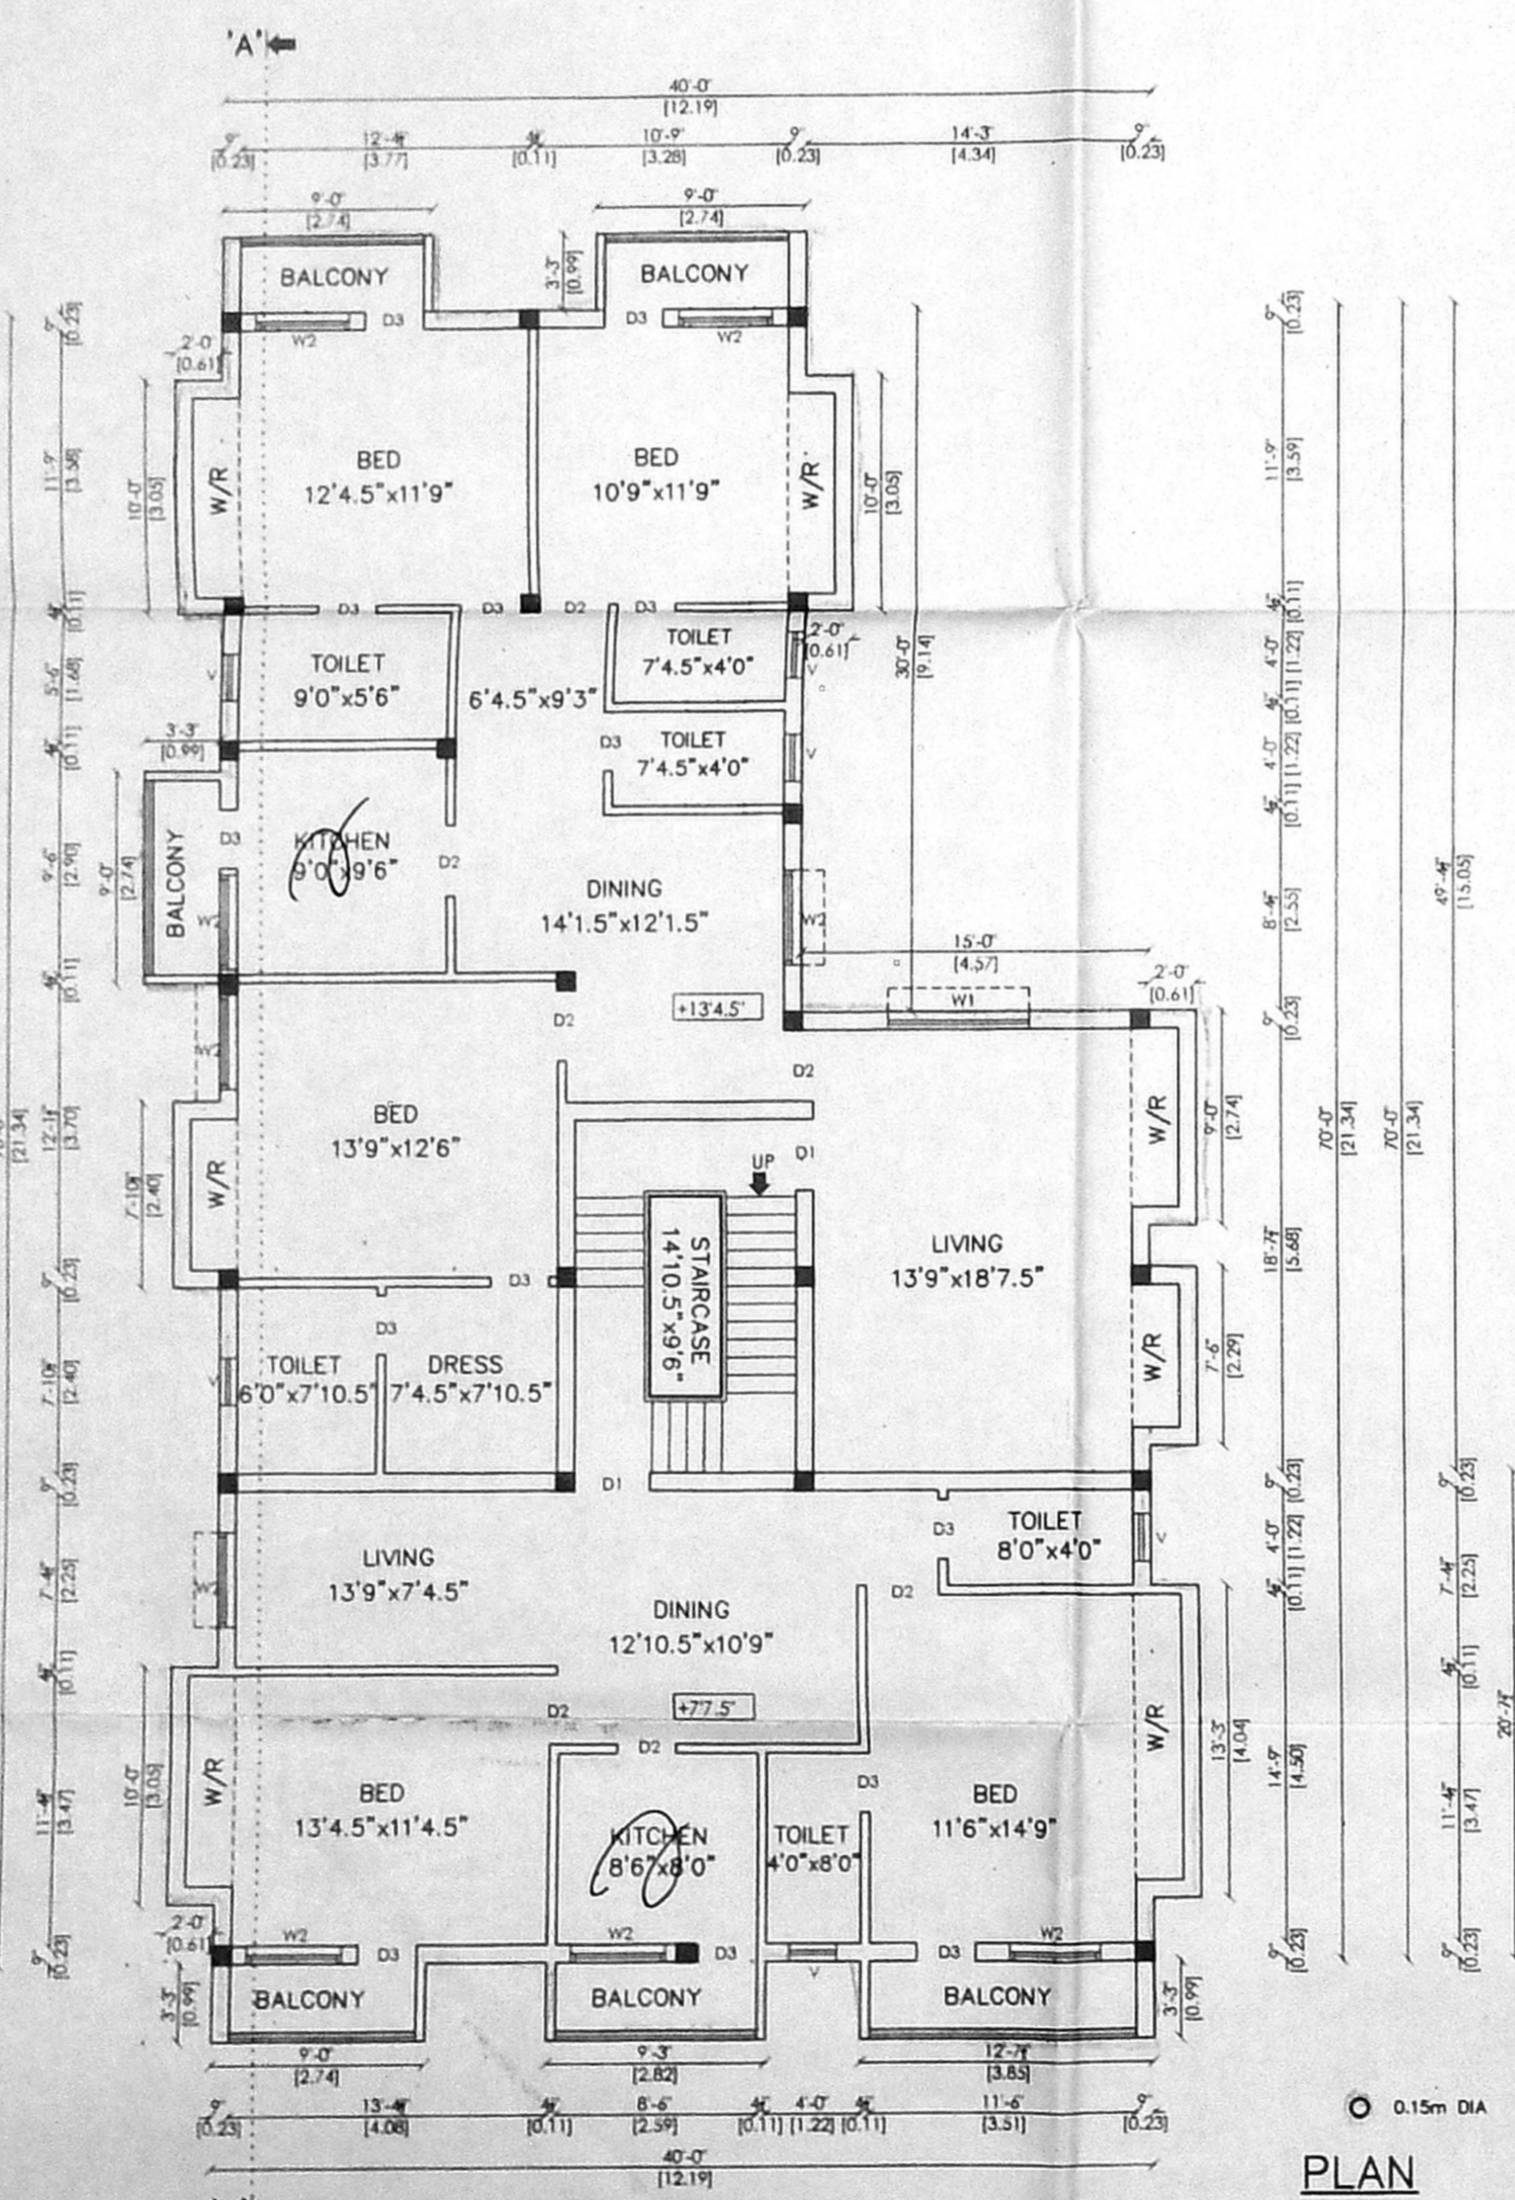


FIRST FLOOR PLAN

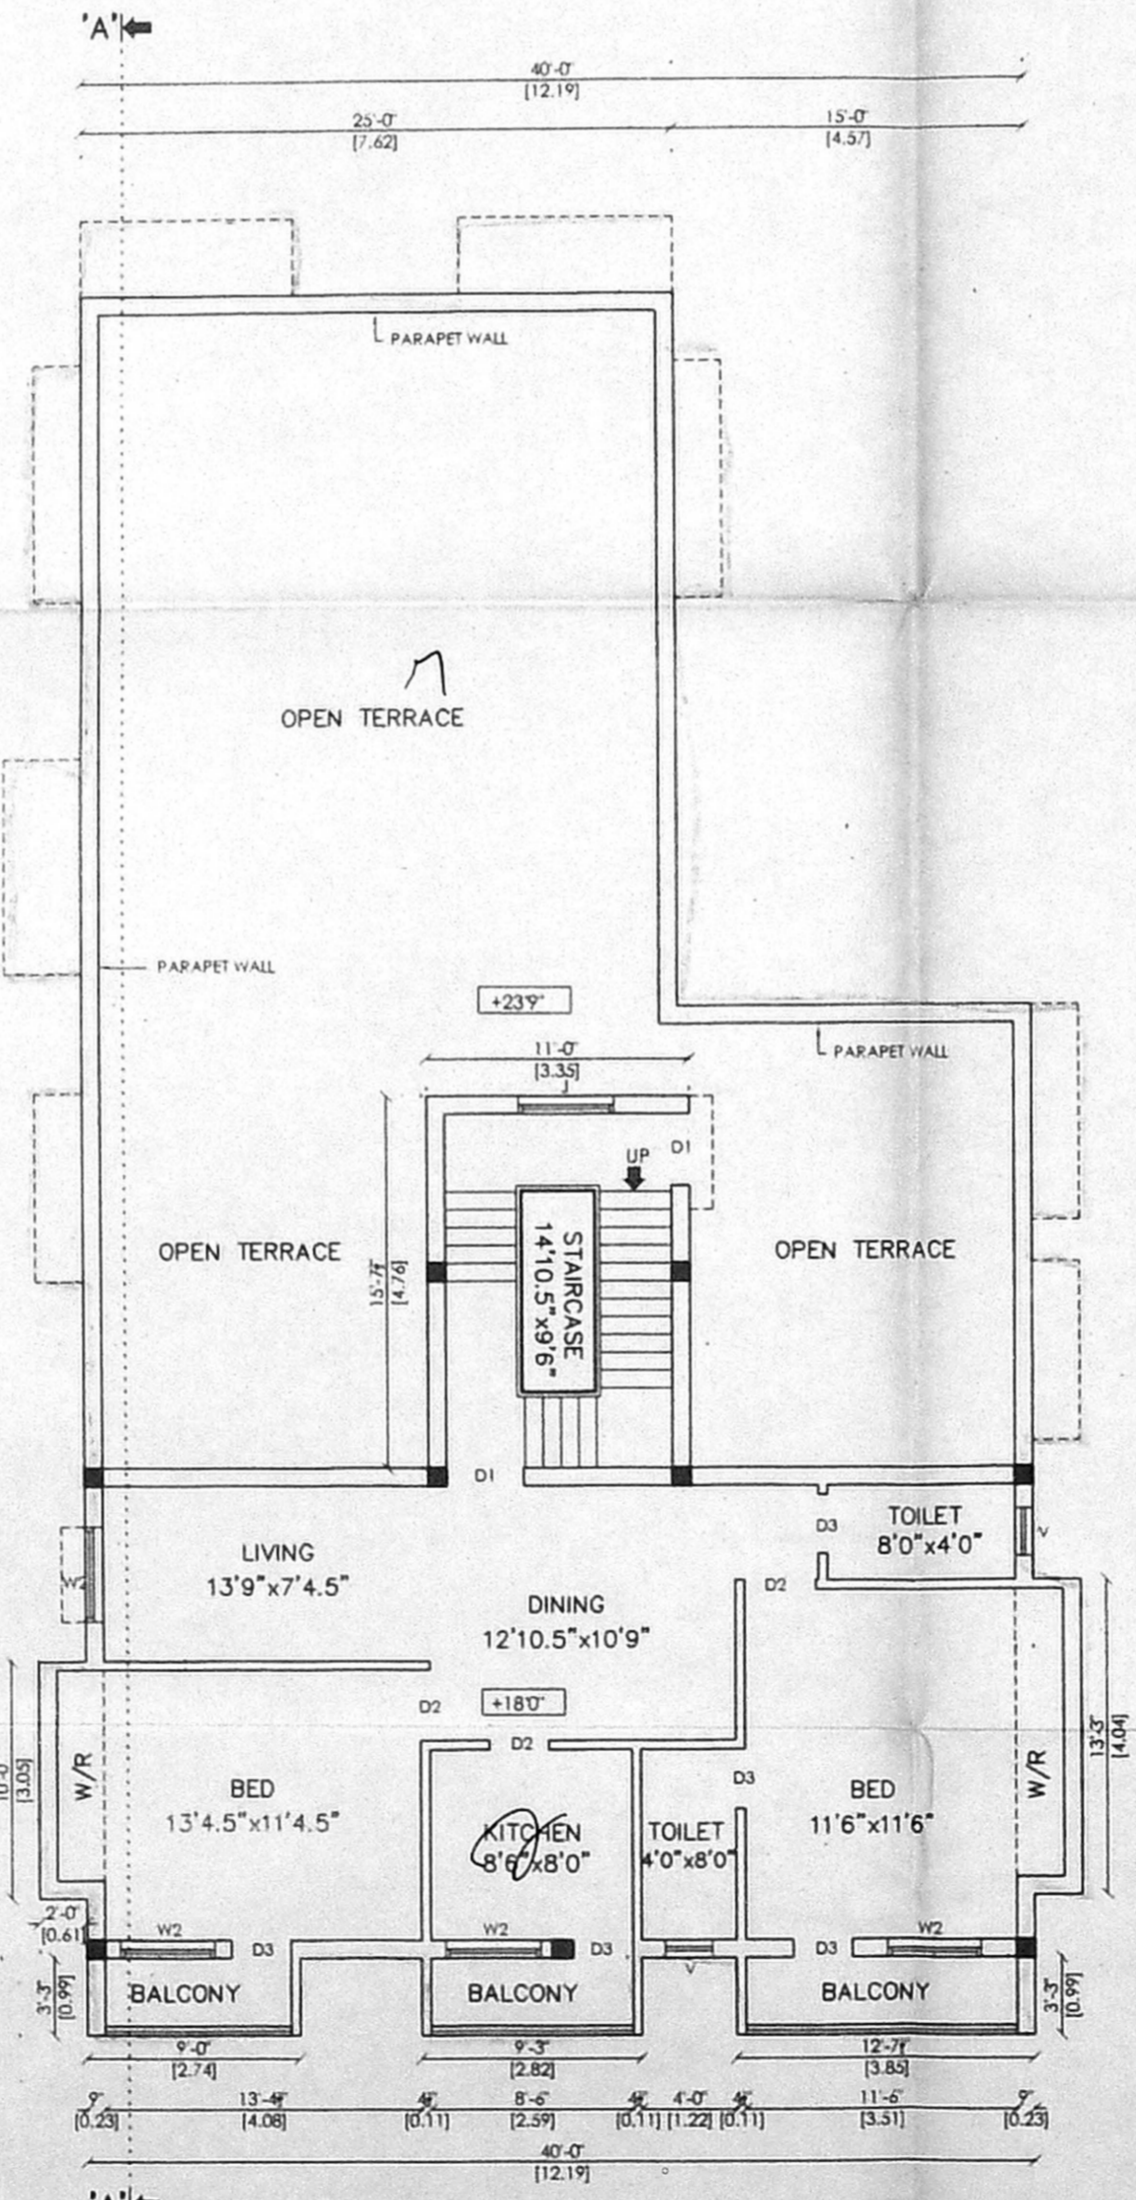

SECOND FLOOR PLAN (PART)

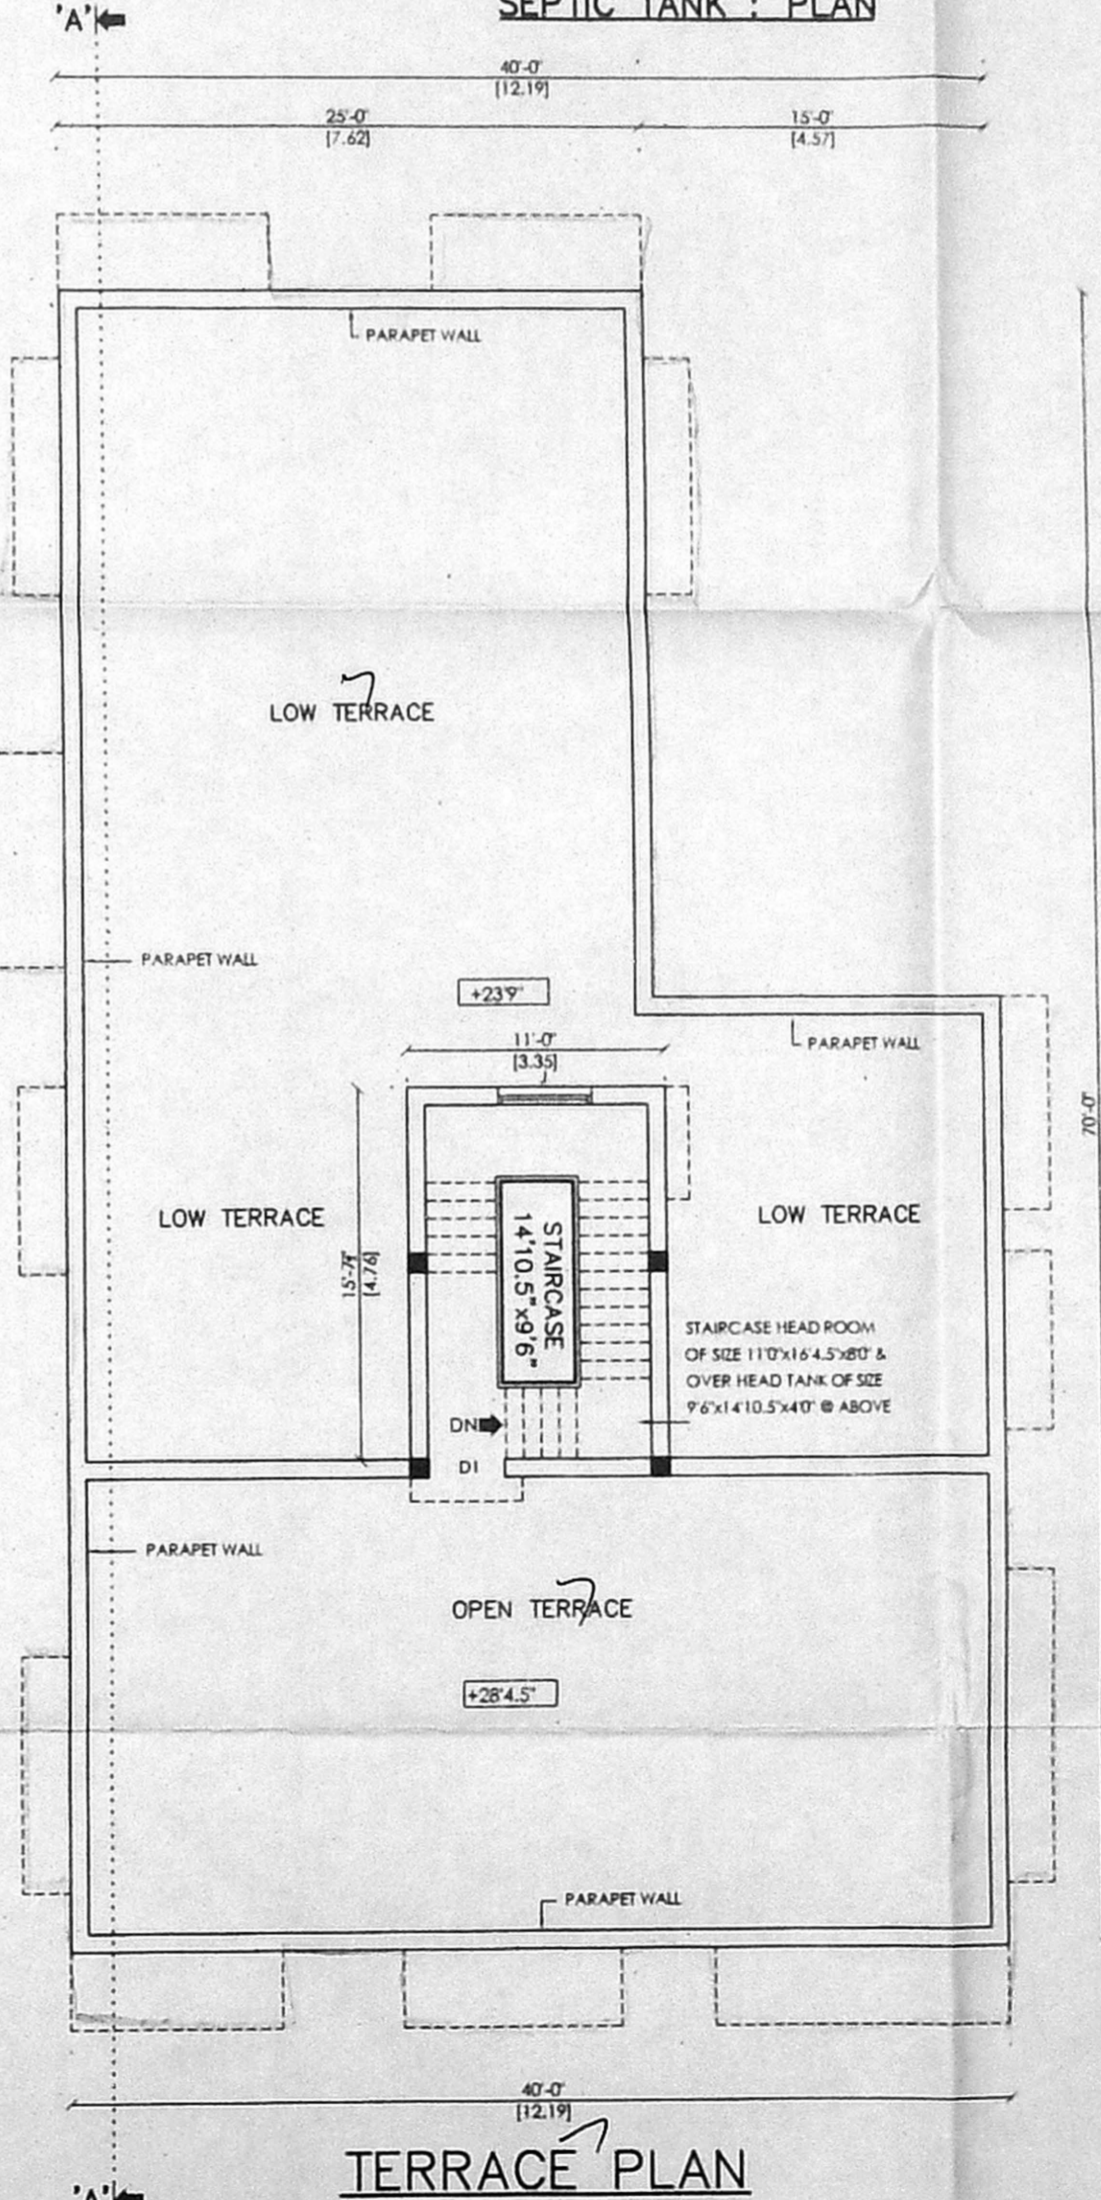


TERRACE PLAN

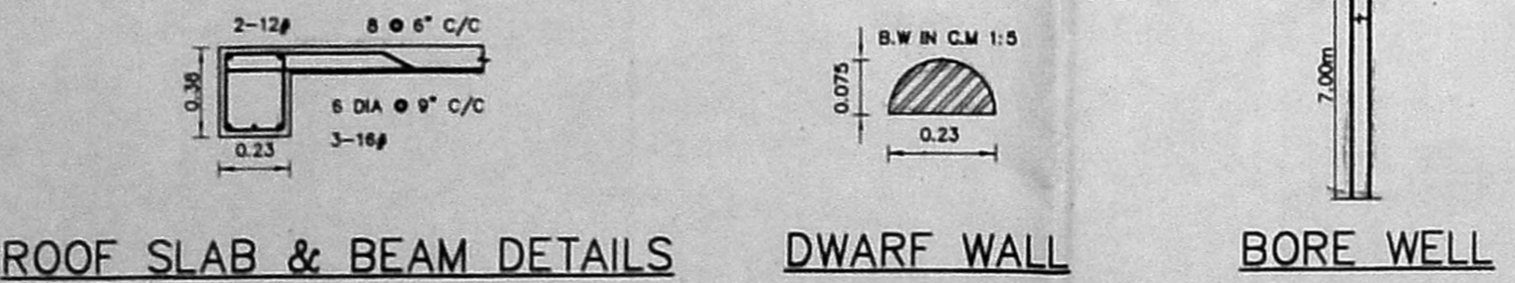


ROOF SLAB & BEAM DETAILS

DWARF WALL

BORE WELL

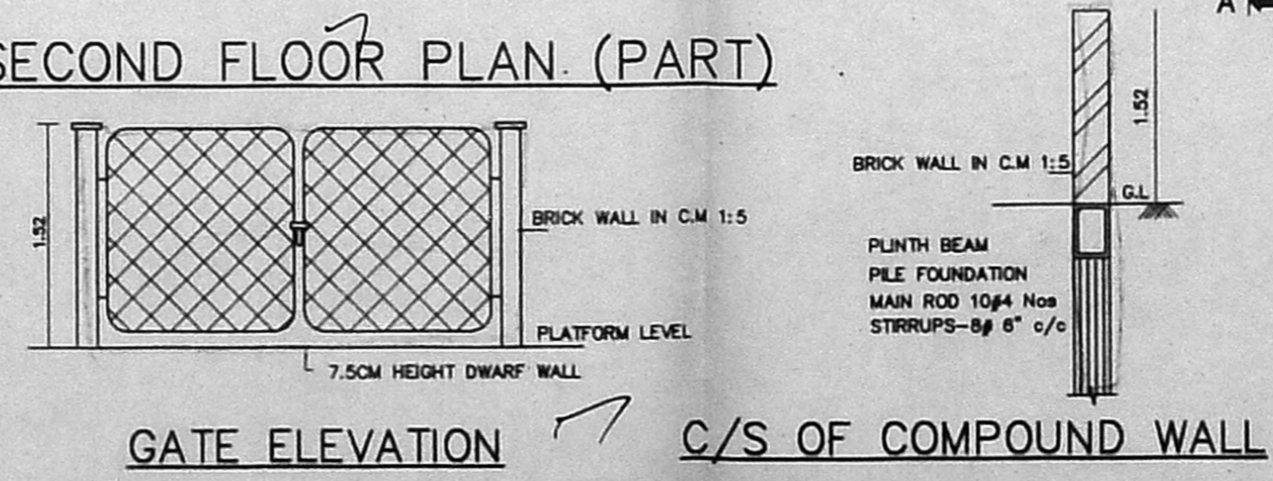

GATE ELEVATION / C/S OF COMPOUND WALL

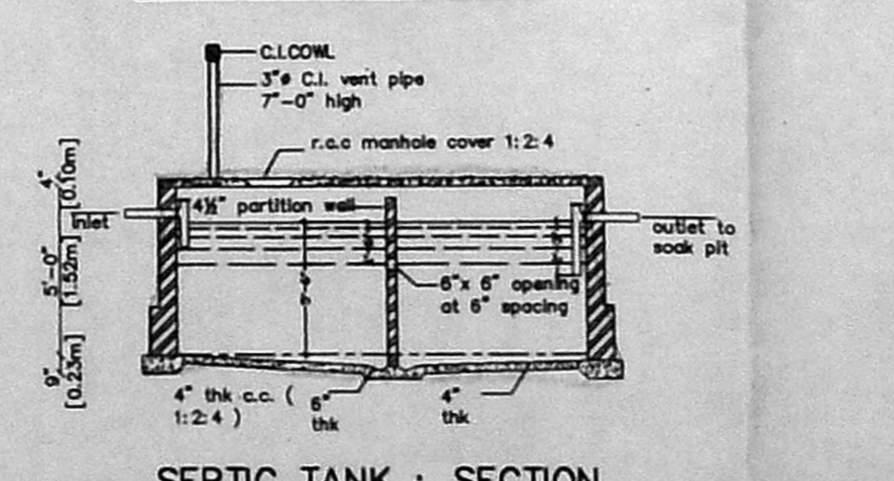

SEPTIC TANK : SECTION