



Scientifically closed Over Head Water Tank 1.00x2.667x1.00 2,660 lts capacity.

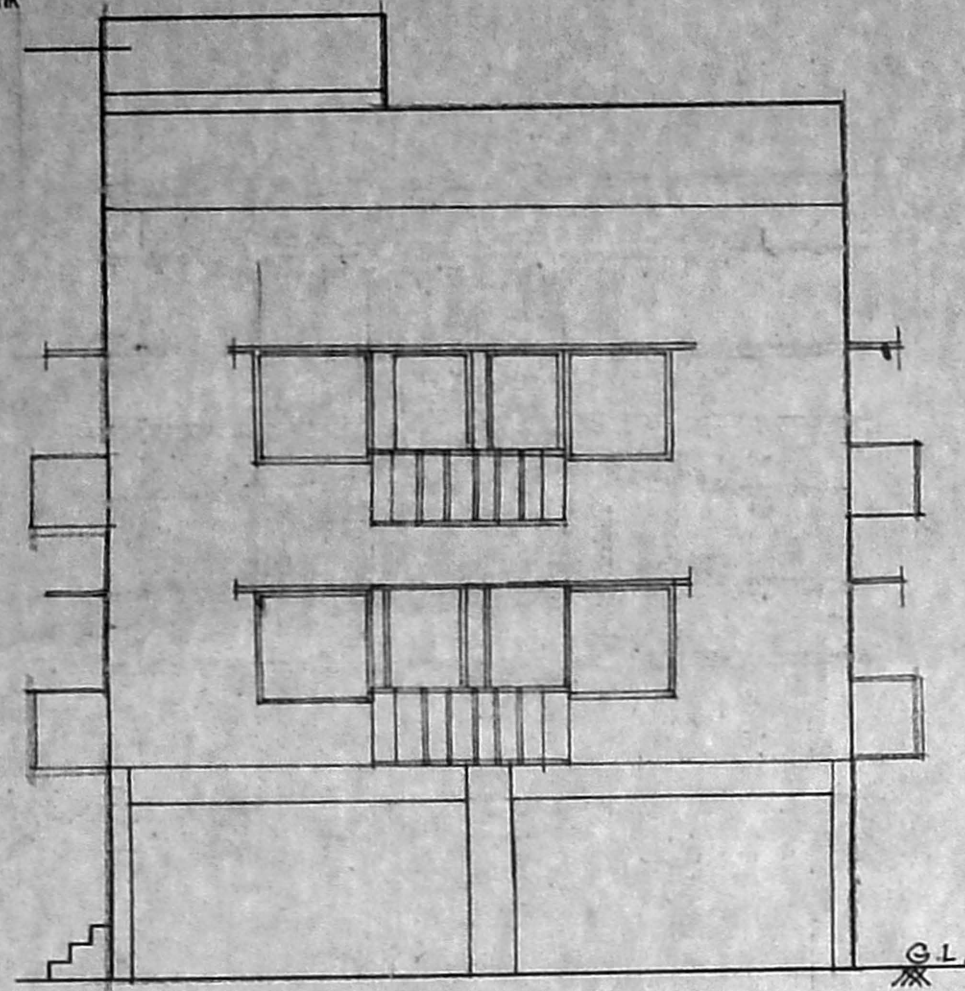


FRONT ELEVATION

OFFICE COPY

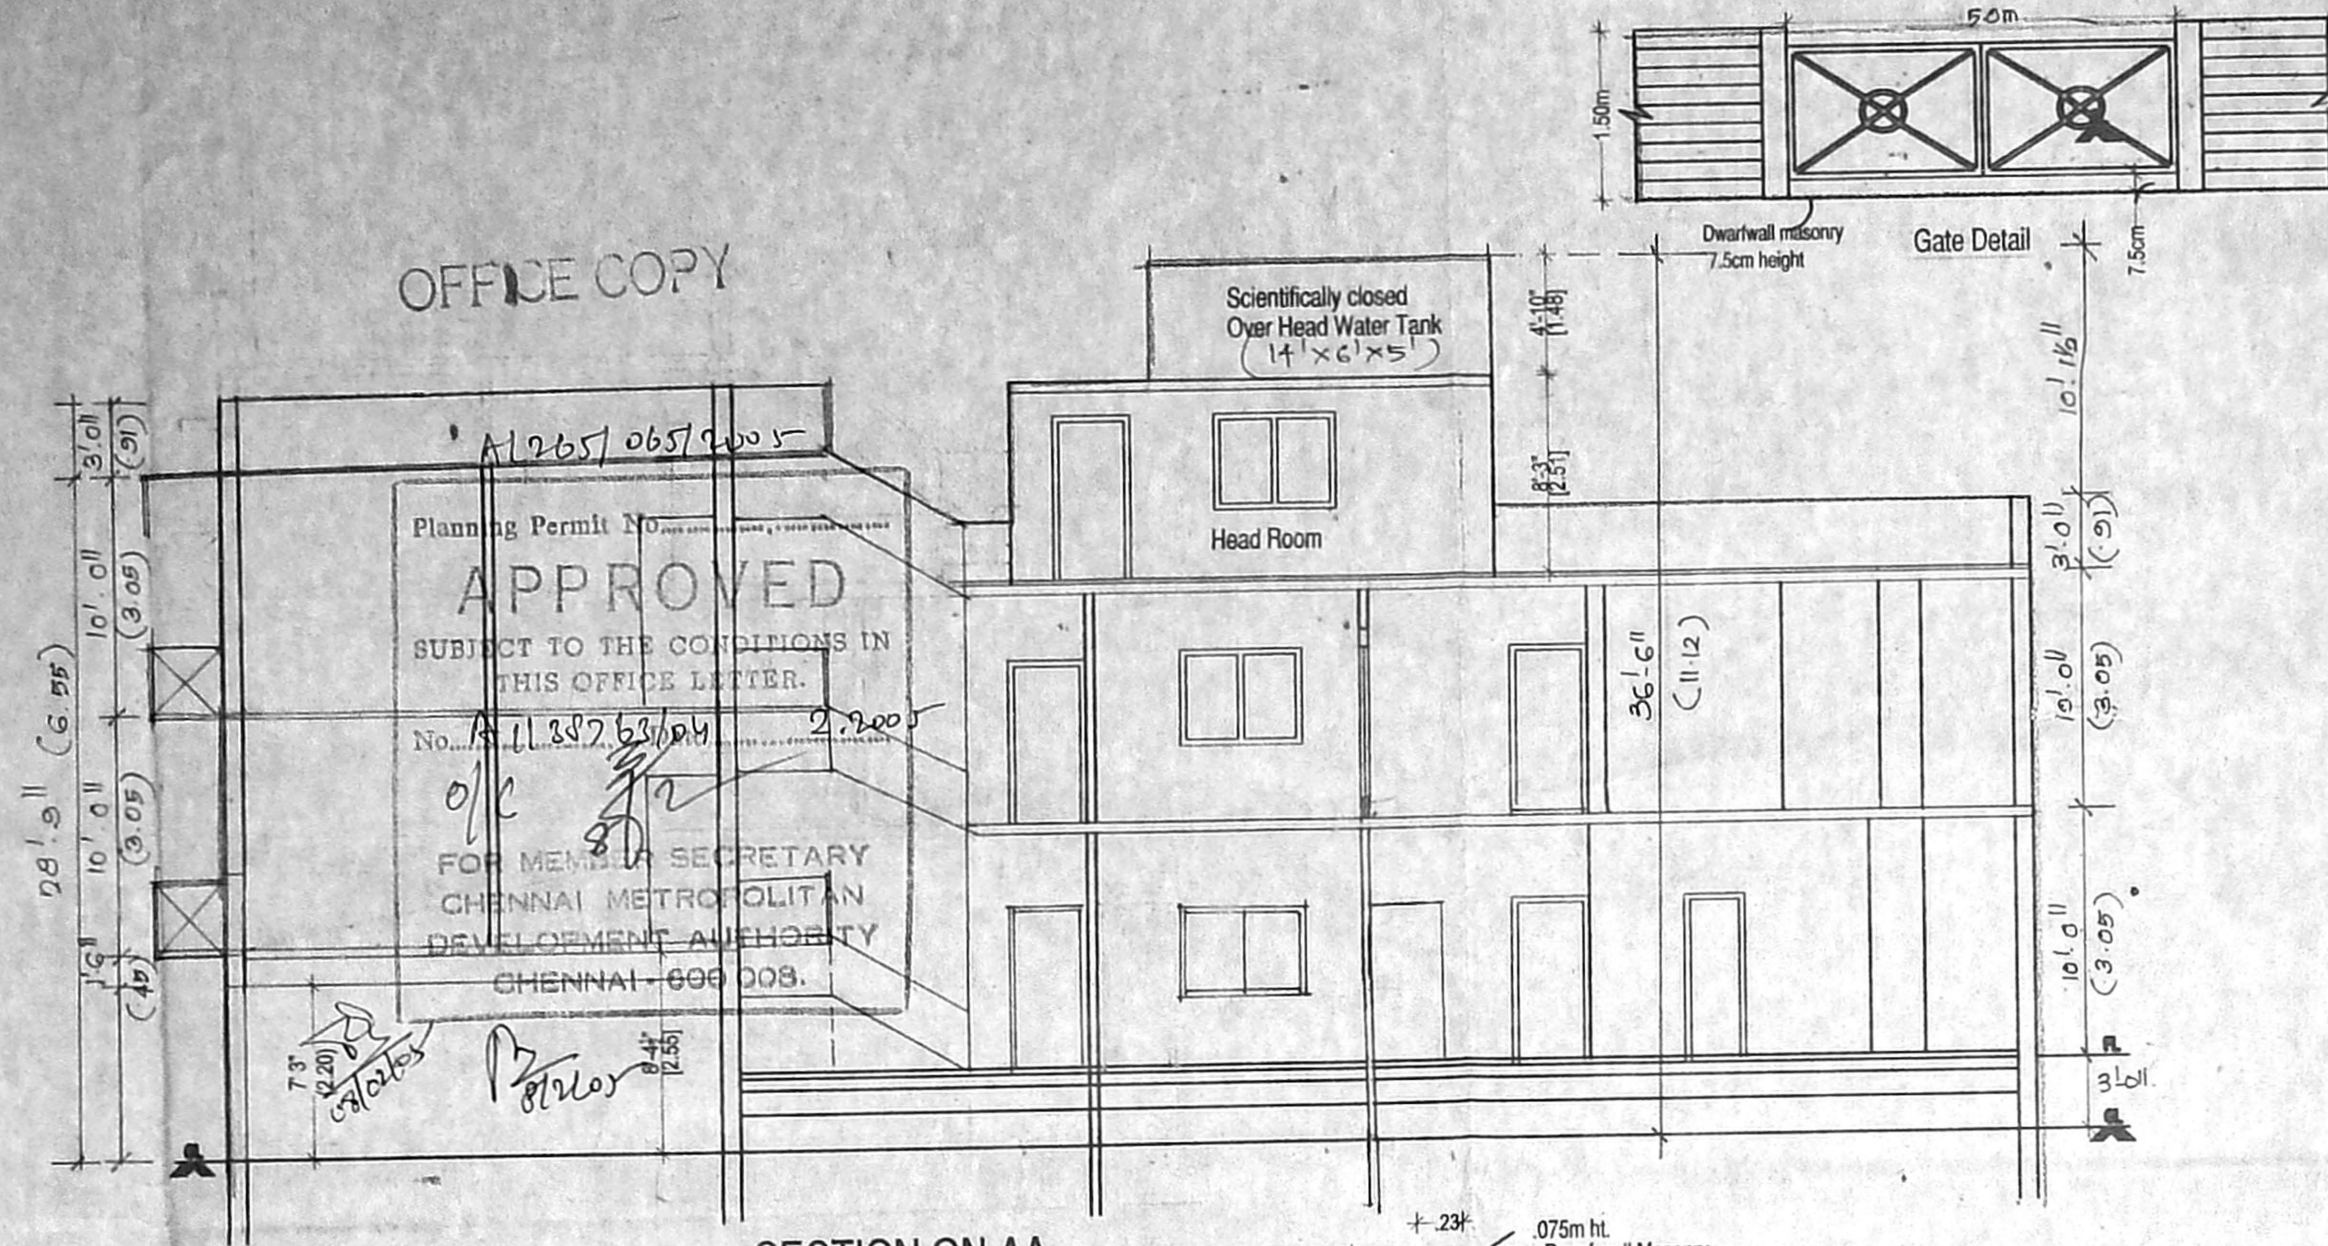


SECTION ON AA


APPROVED
SUBJECT TO THE CONDITIONS IN THIS OFFICE LETTER.
FOR MEMORANDUM SECRETARY
CHENNAI METROPOLITAN
DEVELOPMENT AUTHORITY
CHENNAI-600 008.

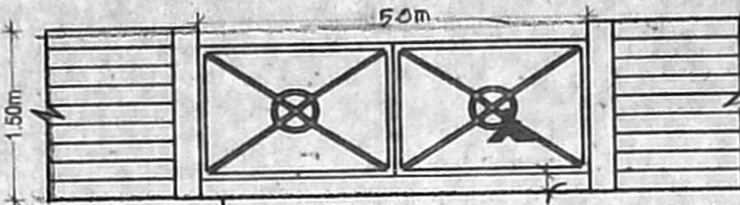

Gate Detail

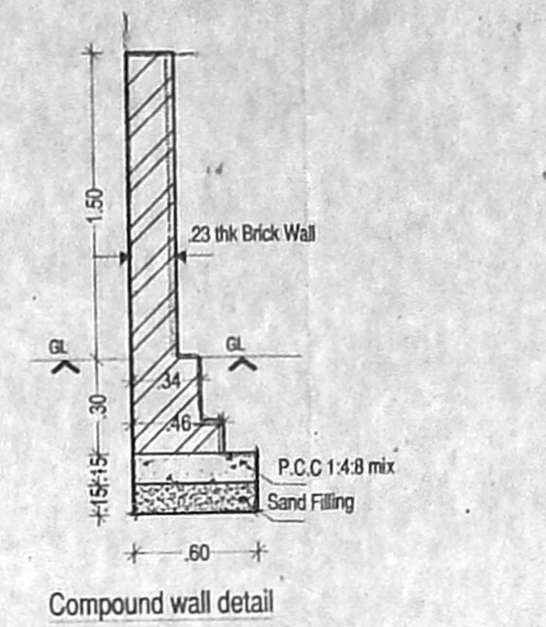

Compound wall detail

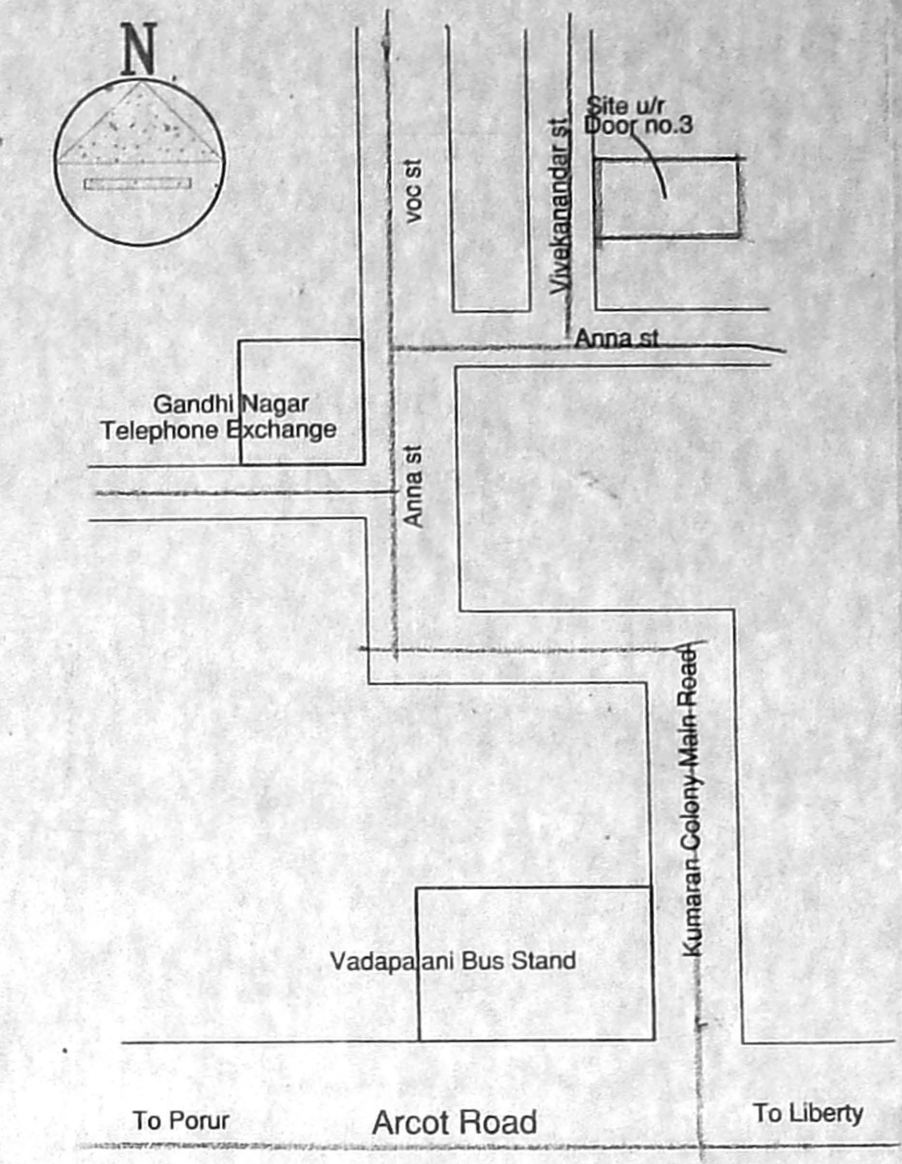

KEY PLAN

Schedule of Joineries.

| | | |
|------|-------------|---------------------|
| M.D. | 2.44 X 2.13 | Glazed Main Door |
| D1 | 0.90 X 2.13 | Panelled Door |
| D2 | 0.76 X 2.13 | |
| W1 | 1.83 X 1.37 | |
| W2 | 1.22 X 1.37 | |
| W3 | 0.90 X 1.37 | |
| V | 0.90 X 0.60 | Louvered Ventilator |
| KW | 1.22 X 1.07 | Kitchen Window |

CMDA "A" CHANNEL
C. No. ...
Scrutiny Plan
P. A. I.

Specifications
Foundation : Column footing foundation.
Flooring : Mosaic Flooring
Super Structure : B.W in C.M 1:5 for R.C.C 1:2:4
Roof R.C.C 1:2:4 with requiring thickness in Lintel Beams sunshade etc.,
Weathering course : Brick jelly lime conc. below
Joinery : Best Indian Country Wood
Finishes : Exterior & interior painted with cement paint.

Area Statement.

| | in sq.ft | in sq.m |
|------------------------------|----------|---------|
| Plot Area (as per documents) | 3655 | 339.68 |
| Ground Floor Area | 1599 | 148.6 |
| First Floor Area | 2354 | 218.77 |
| Second Floor Area | 694 | 64.49 |
| Total Floor Area | 4647 | 431.87 |
| Parking Area (Non FSI) | 605 | 56.22 |

F.S.I Allowed - 1.5
F.S.I Achieved - 1.27
Plot Coverage - 64.4 %


Sub-division Approved P.P.No 577/04
By Chennai Corporation.

Title
PLAN SHOWING THE PROPOSED RESIDENTIAL BUILDING AT DOOR NO.17-pt VIVEKANANDA STREET, PLOT NO.69, TELEPHONE COLONY, S.NO.16/1B1 Ardas per patta OF SALIGRAMAM VILLAGE EGMORE-NUNGAMBAKKAM TALUK.


All Dimensions are in Feet/Meter.
Scale : 1"= 8'-0" (1:100)

Color Index
Proposed Boundary Road


Owner
Guni
S. ATHANAN, B.E.
Class-I, Licensed Surveyor - No. 192
Corporation of Chennai
3, Nathamuni Street, T. Nagar
Chennai - 17 Phone : 2815 0824
Mobile : 9108440
Licensed Surveyor

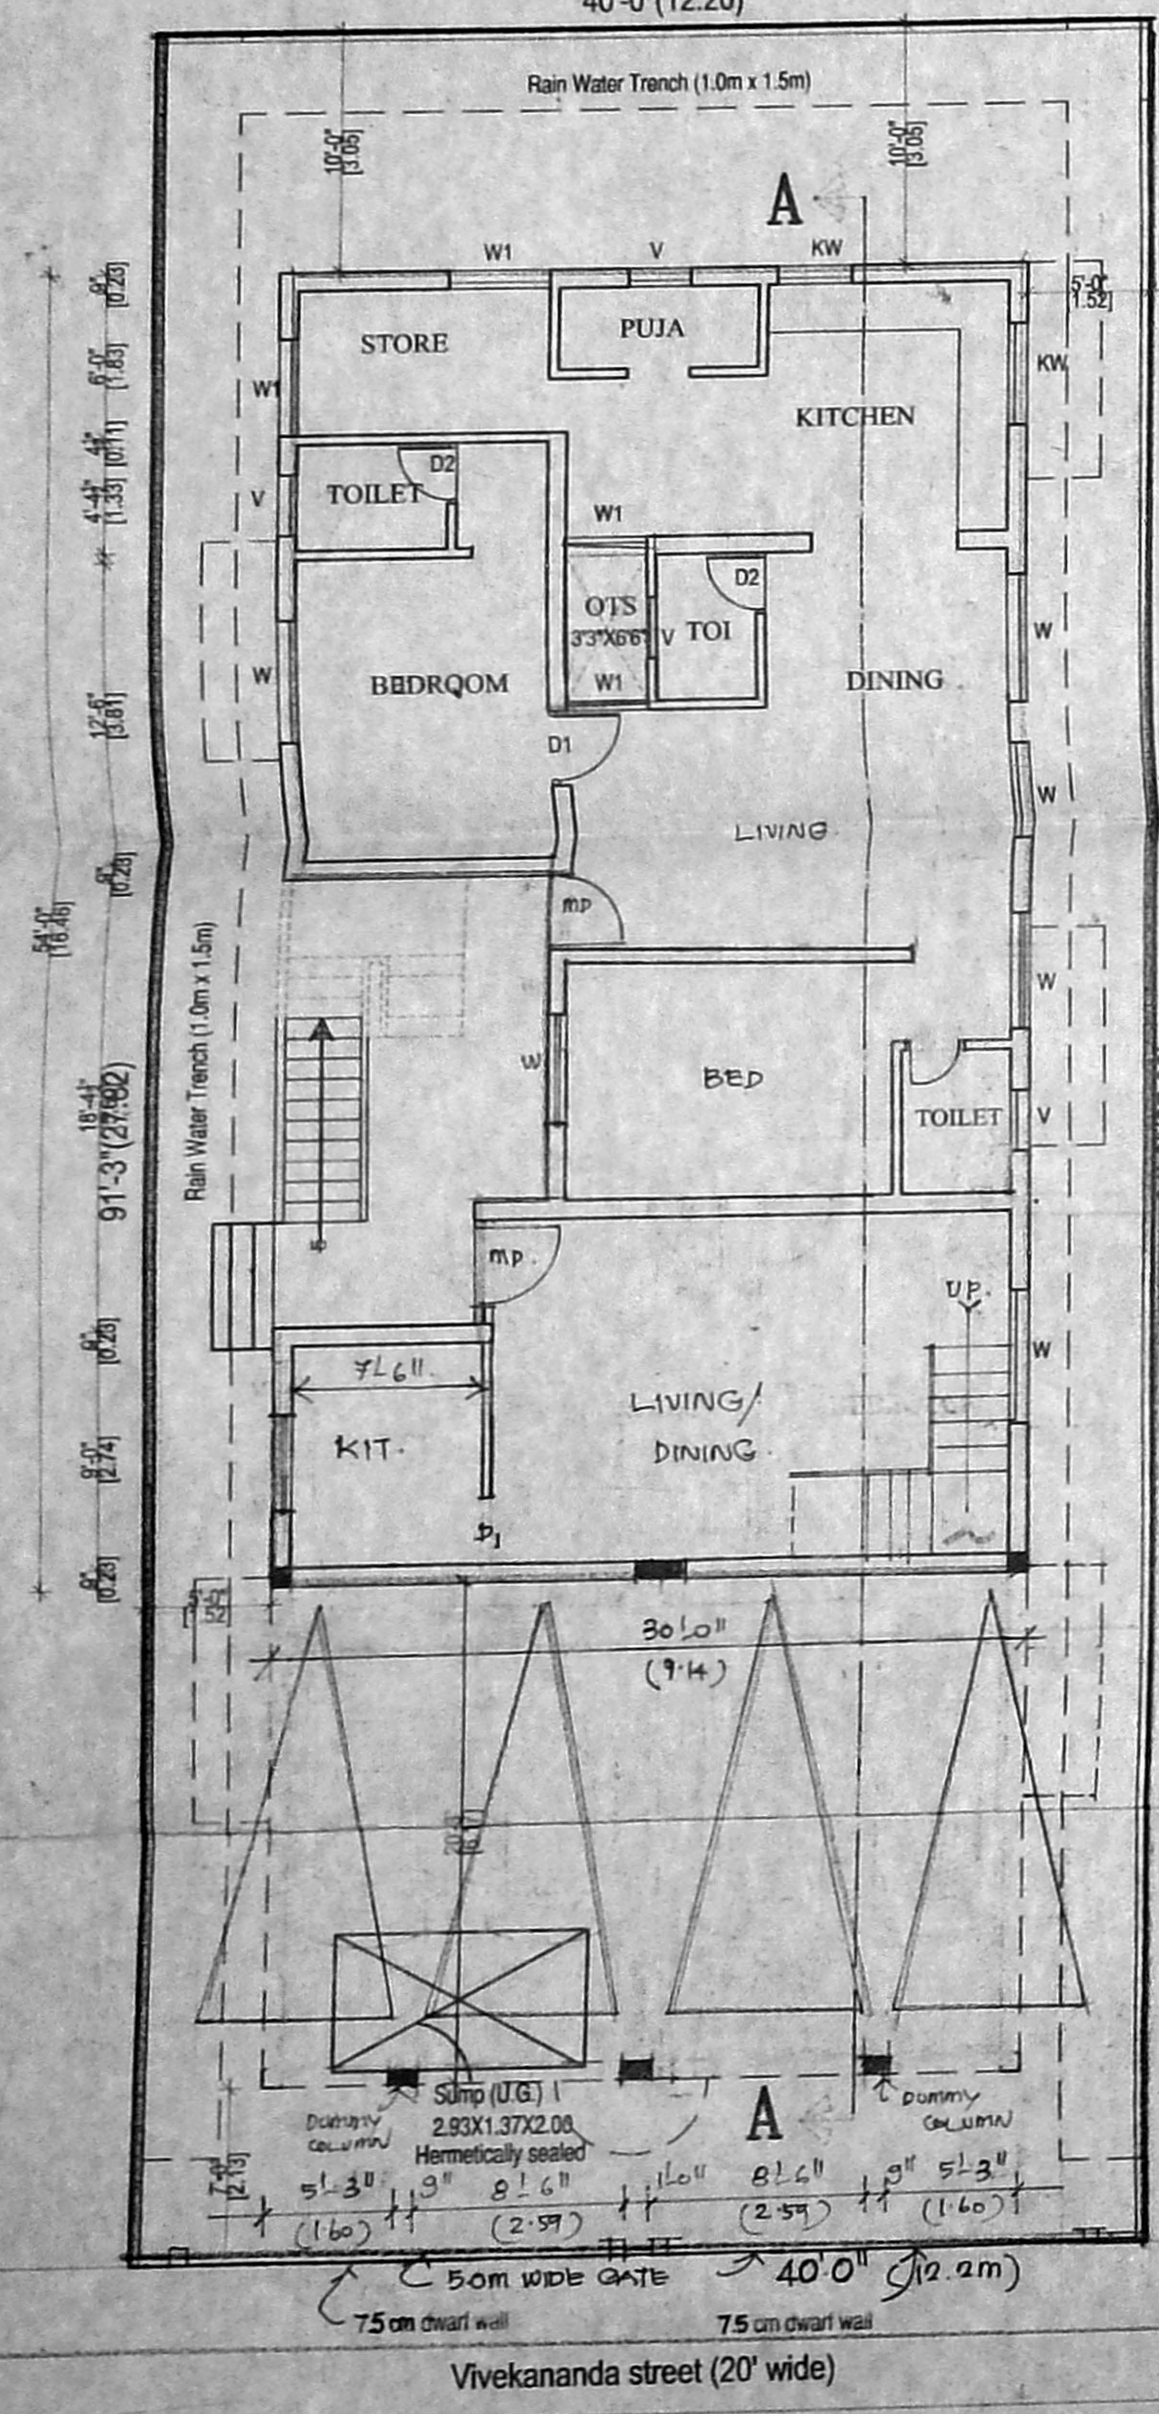


SITE/STILT/GROUND FLOOR PLAN

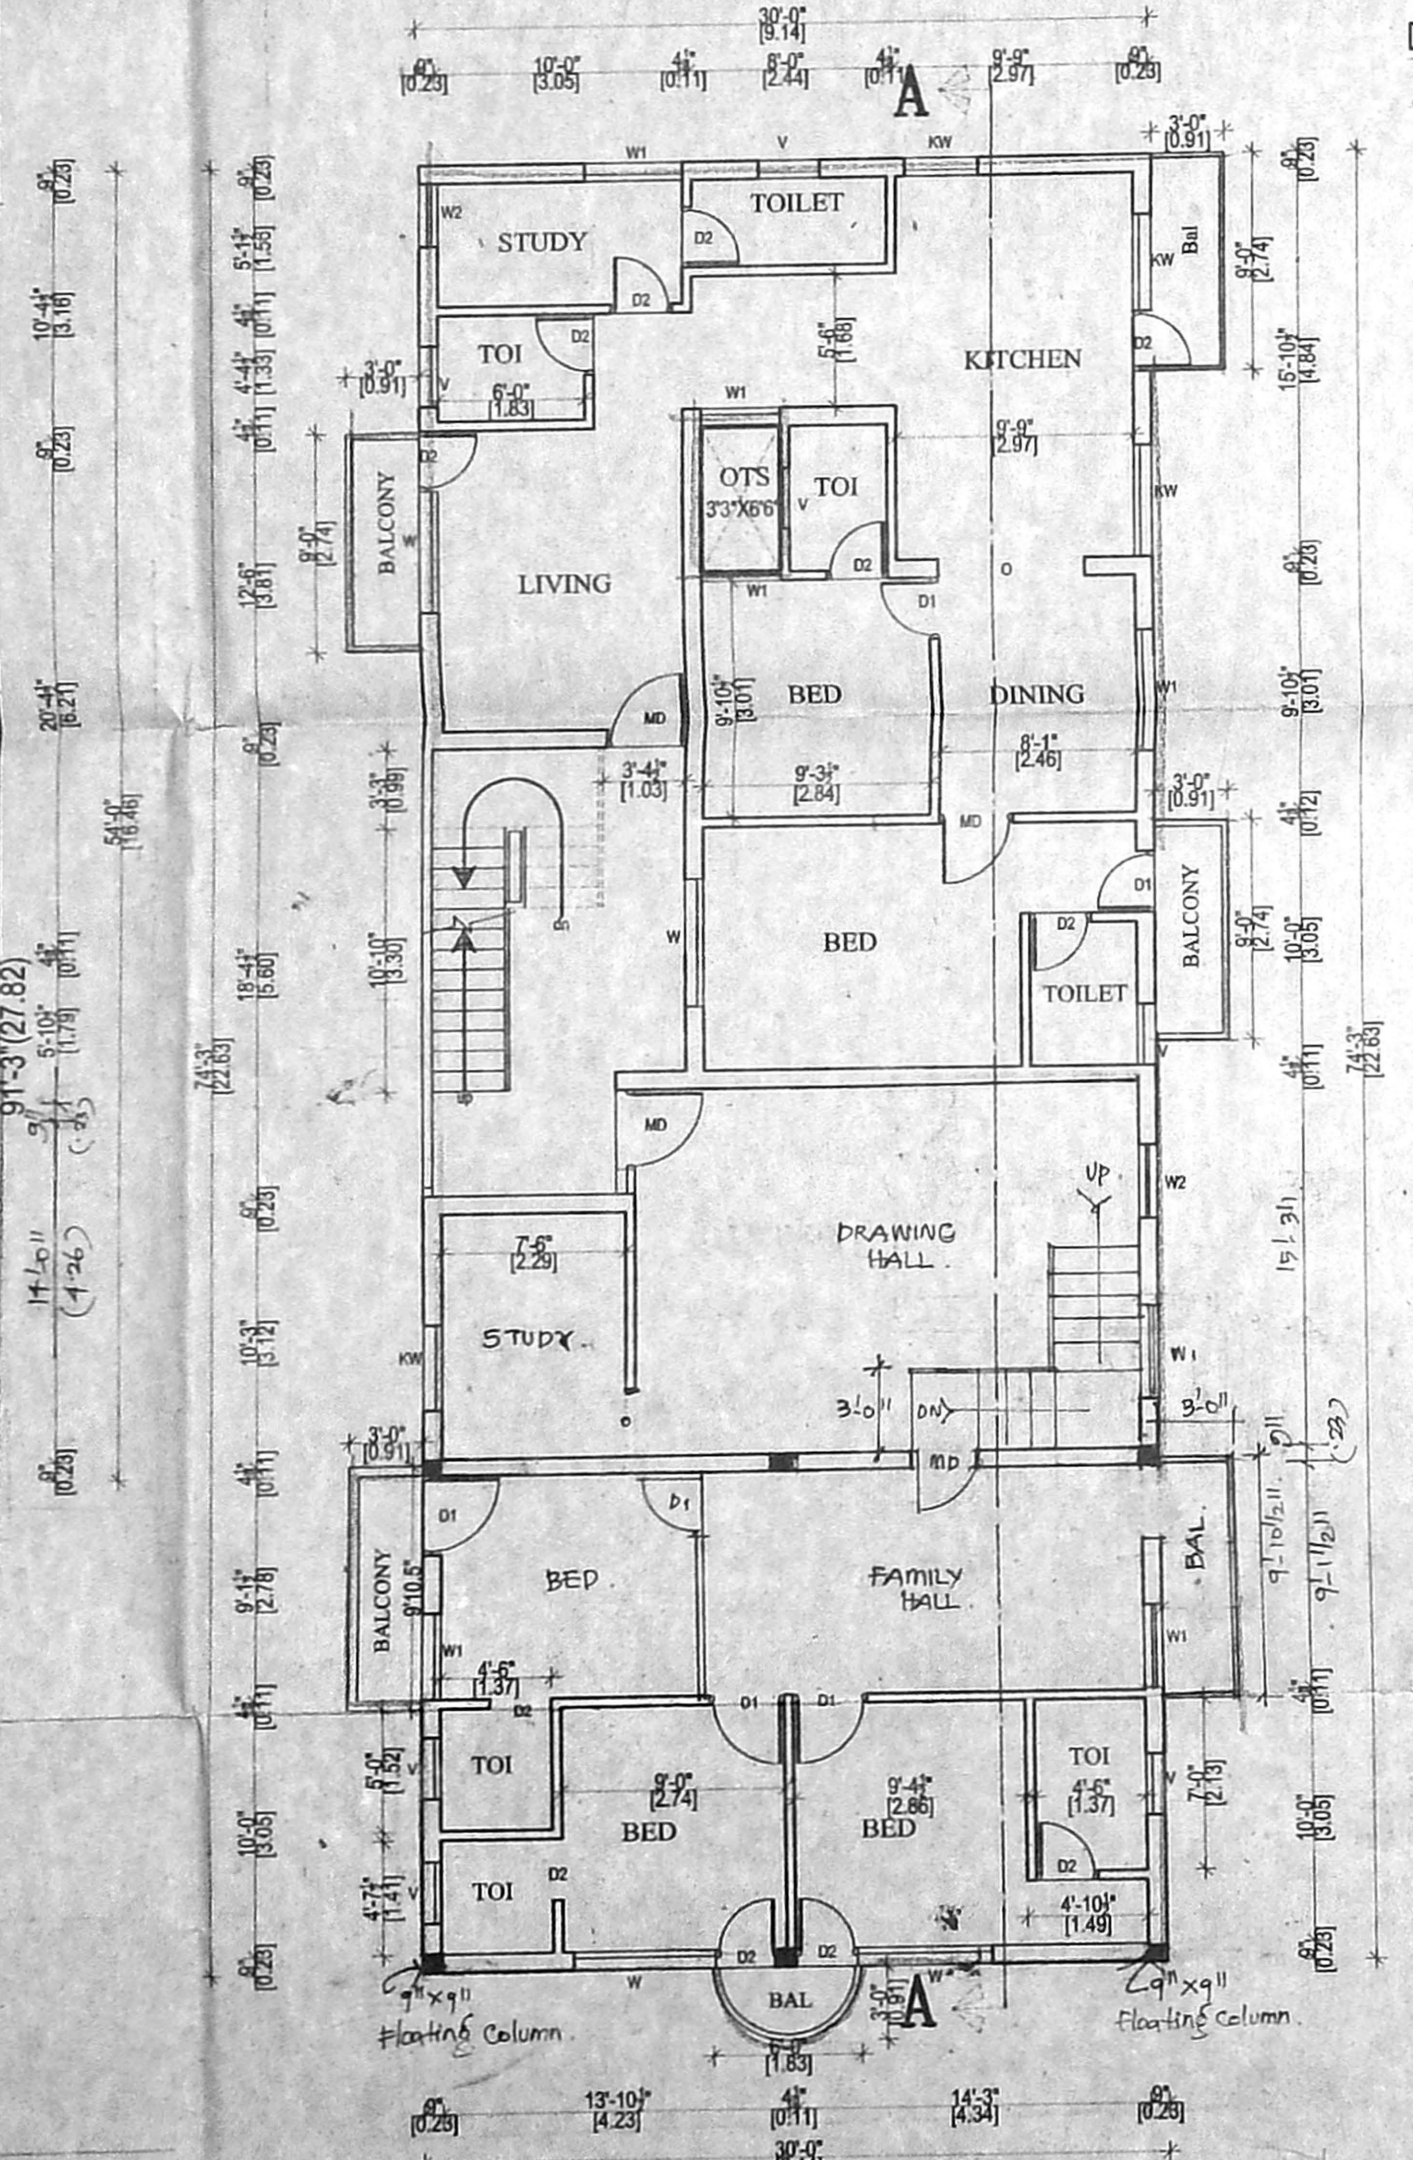


FIRST FLOOR PLAN

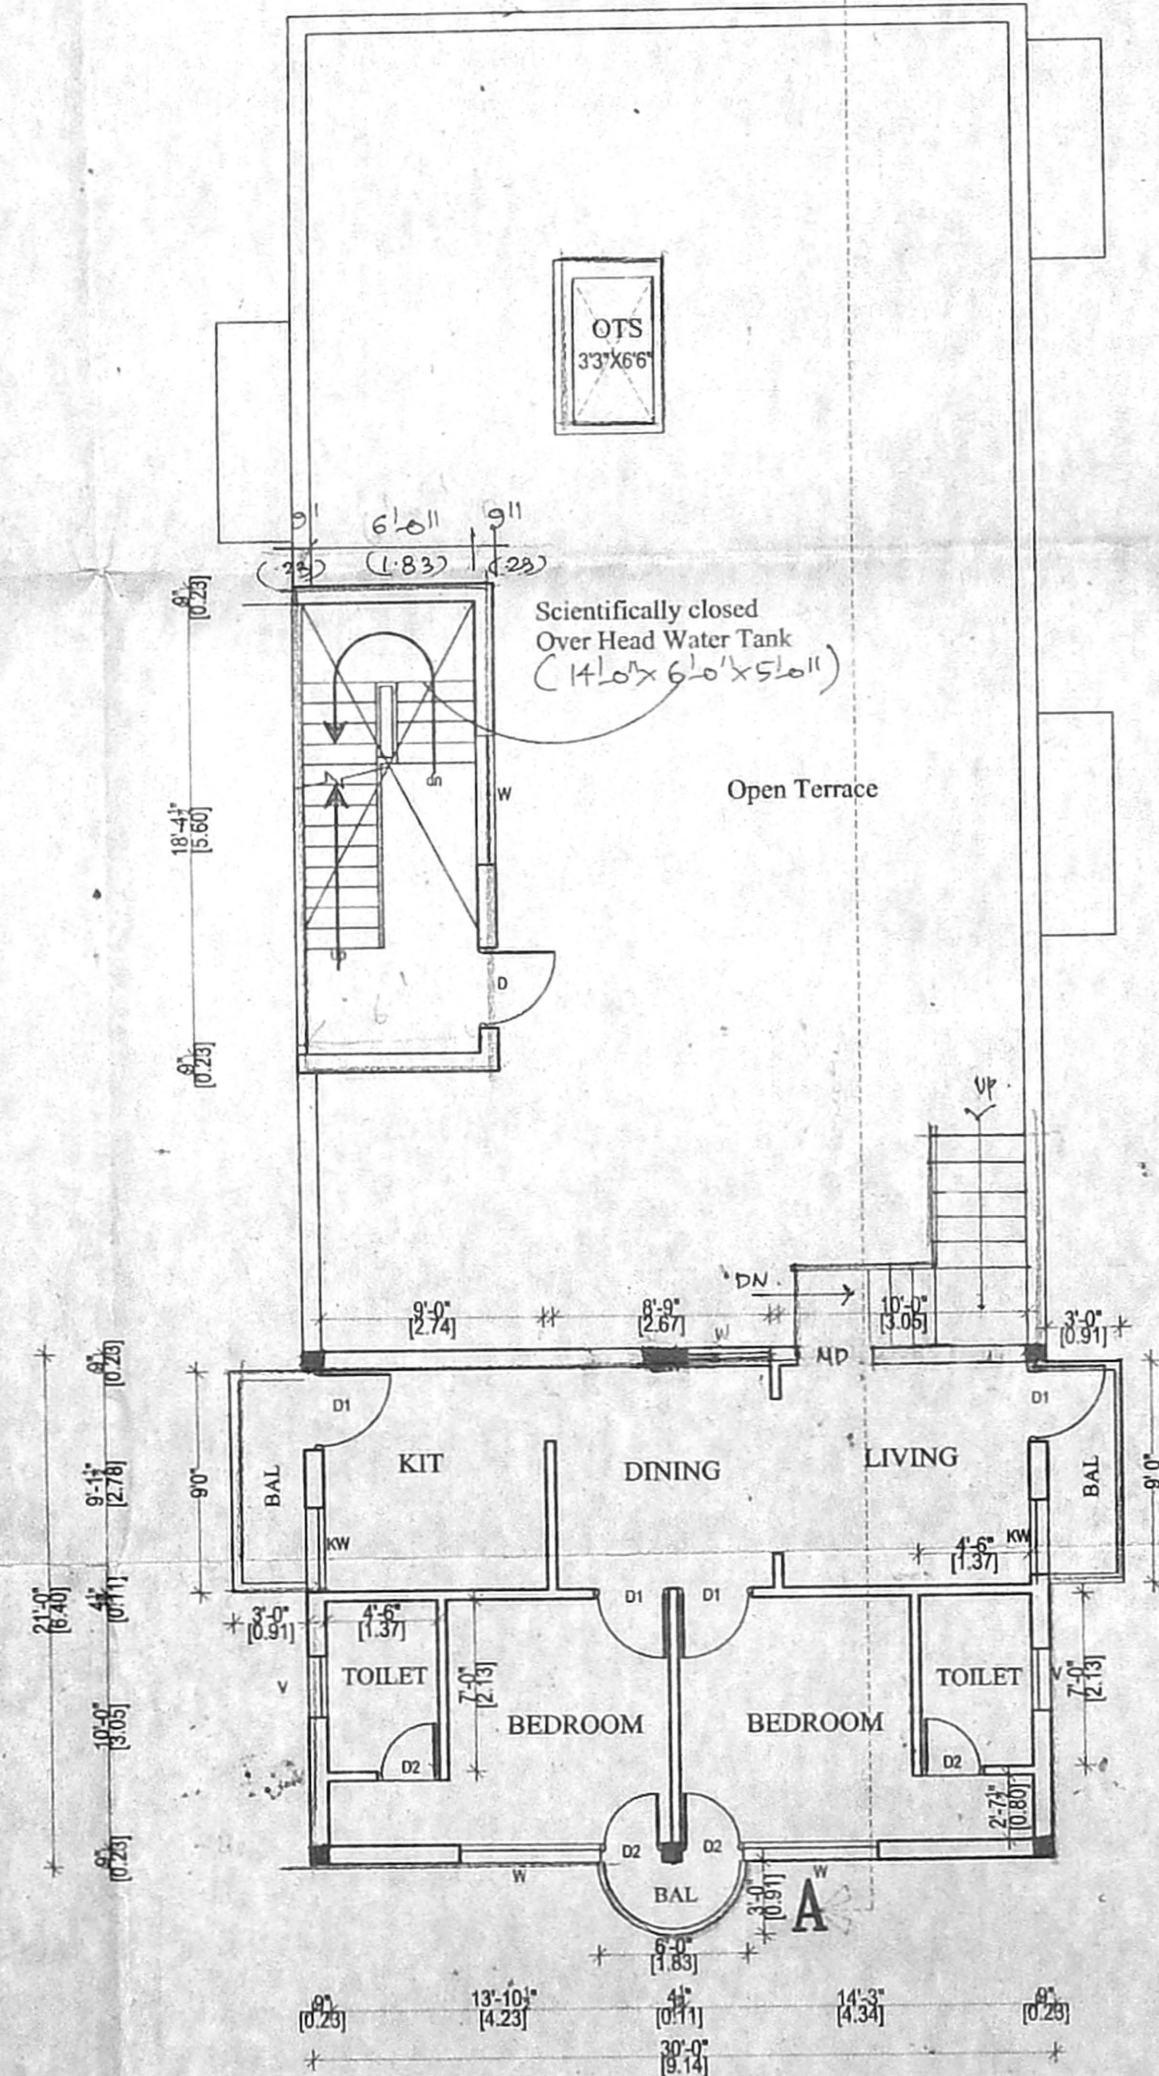

SECOND FLOOR PLAN (part)

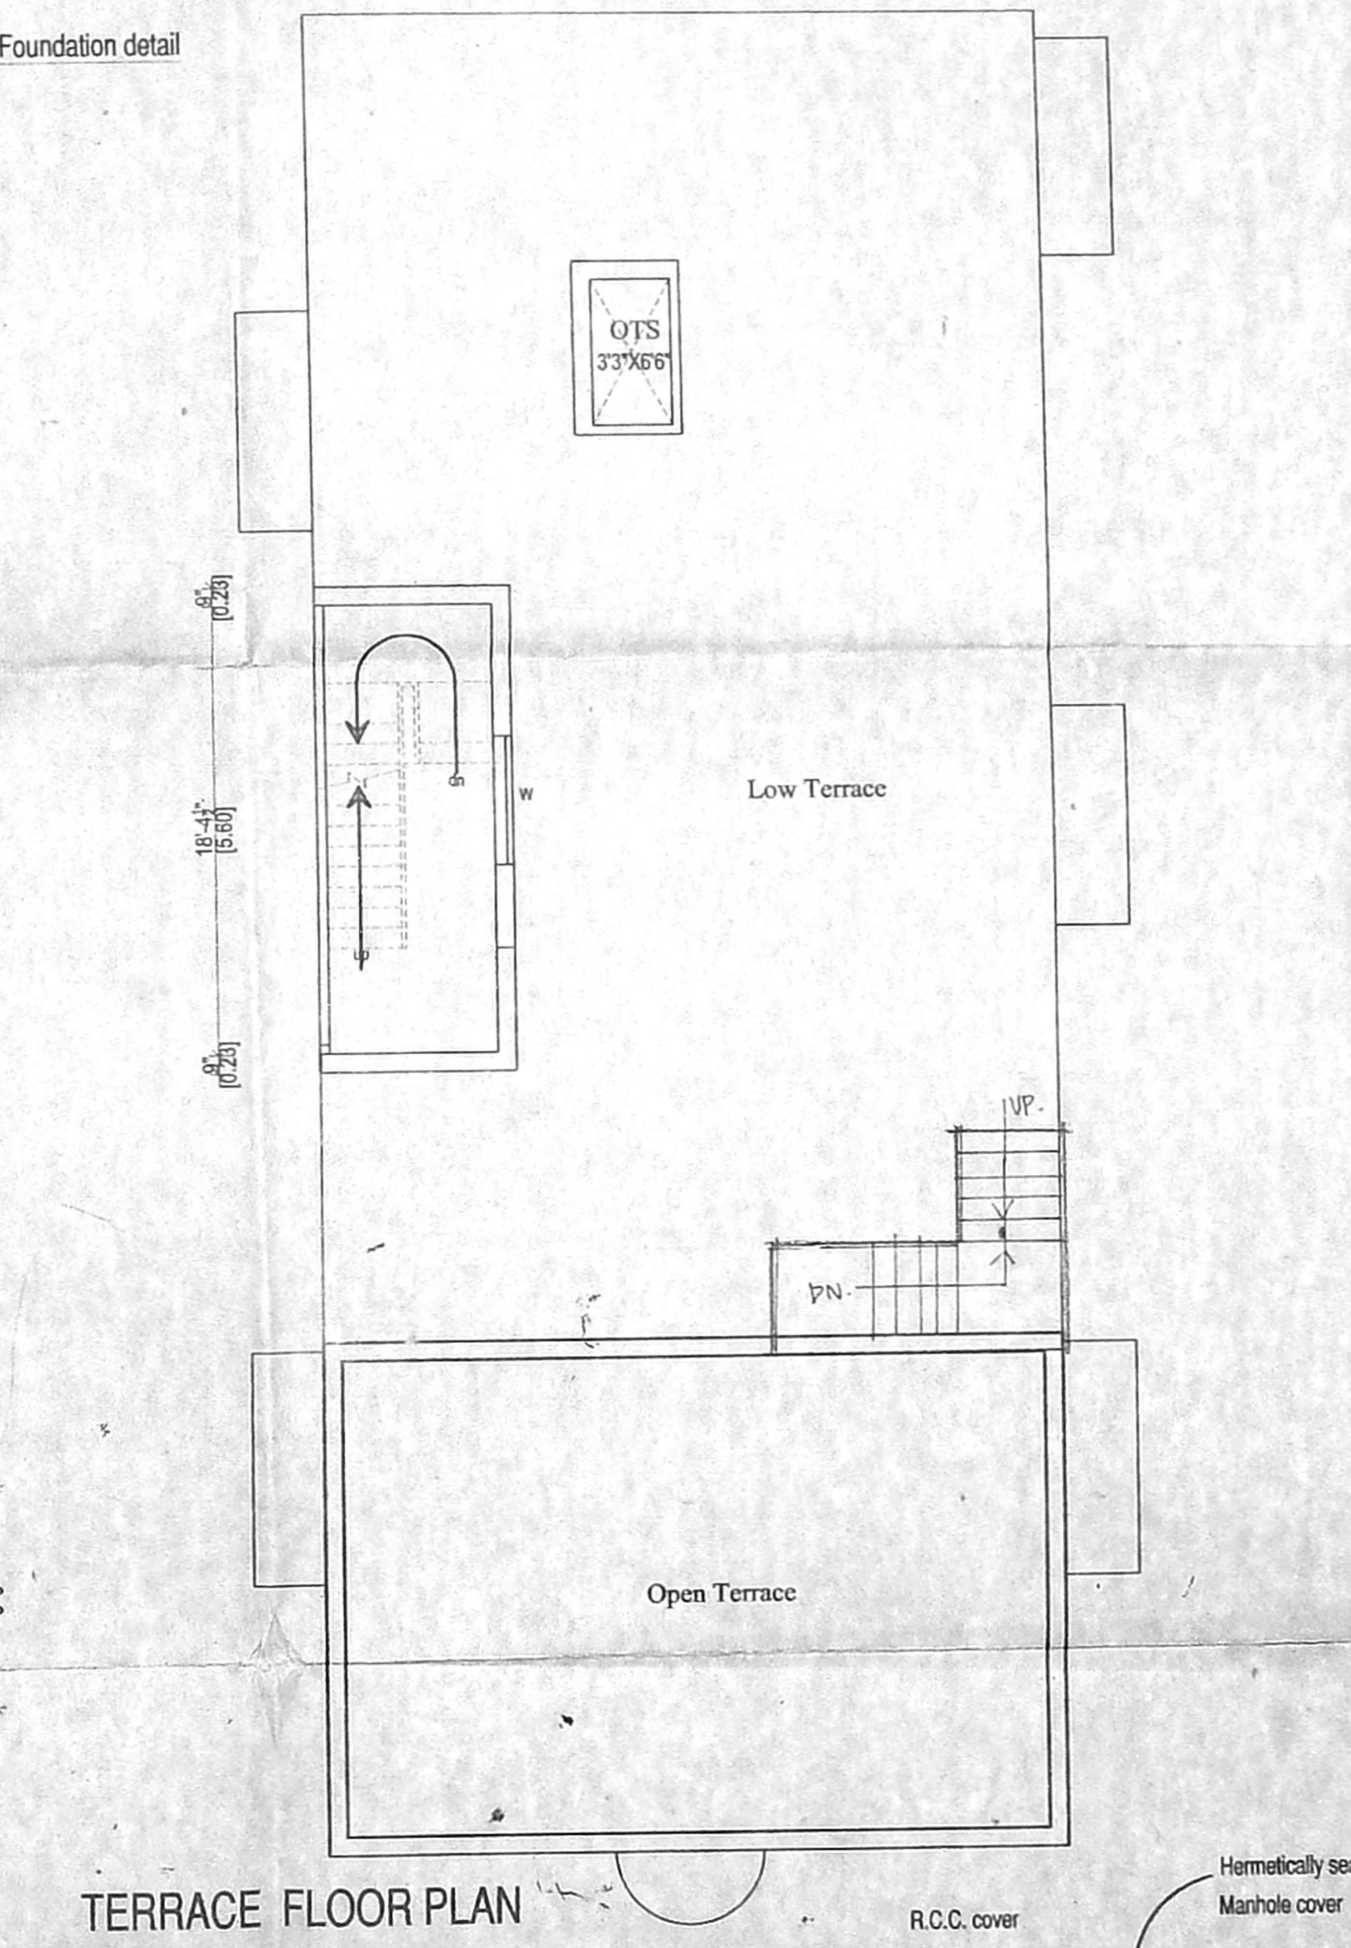


TERRACE FLOOR PLAN

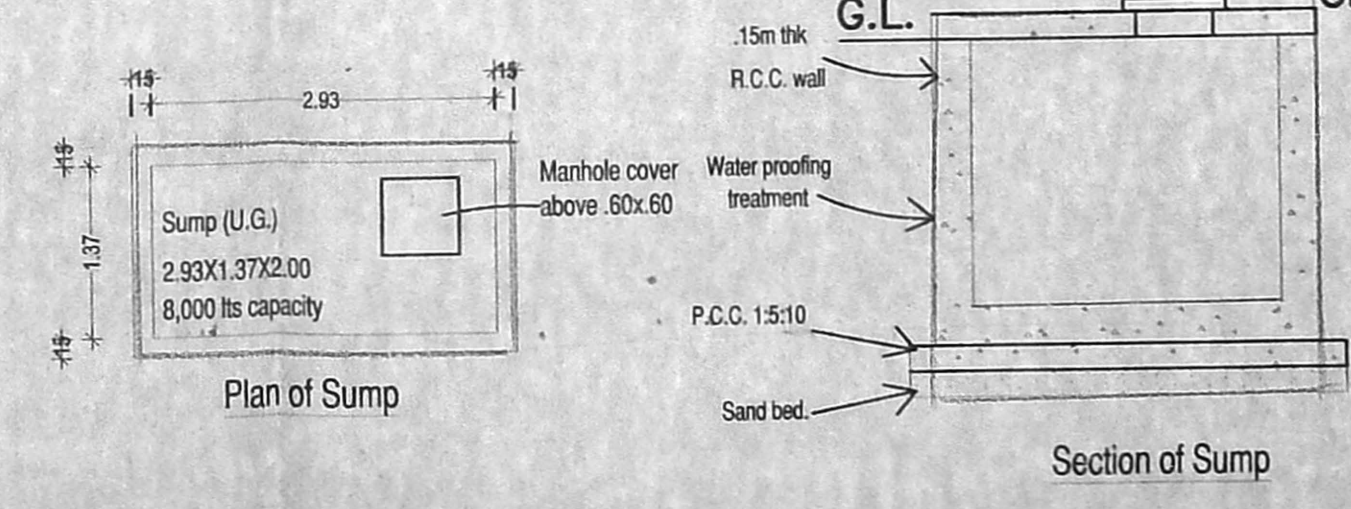


Plan of Sump

Section of Sump

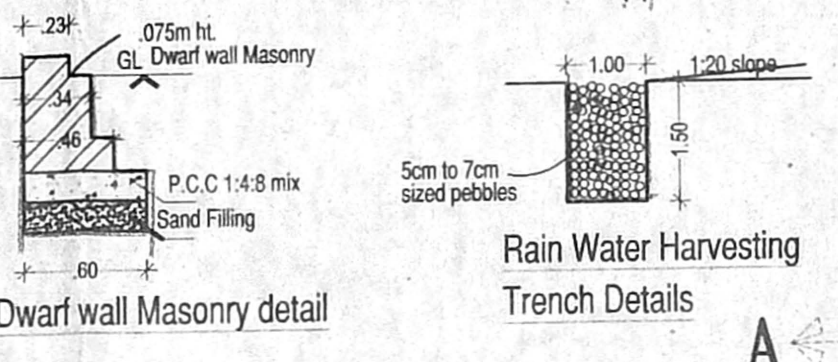

Dwarf wall Masonry detail

Rain Water Harvesting Trench Details

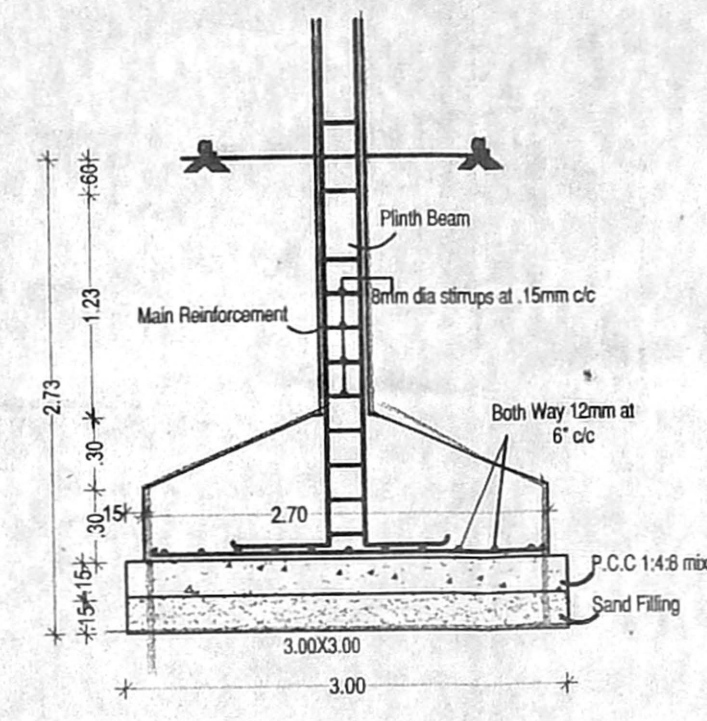

Column Foundation detail