



FRONT ELEVATION

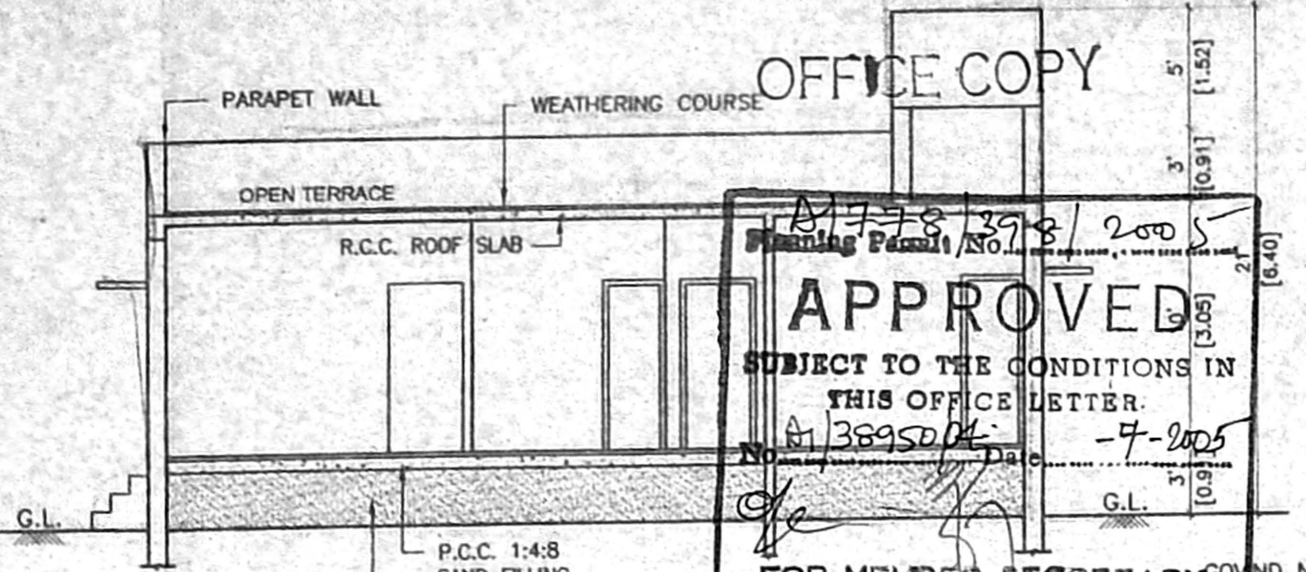

SECTION A-A


OFFICE COPY
APPROVED
 SUBJECT TO THE CONDITIONS IN THIS OFFICE LETTER.
 No. RP/W/383/04
 Date: 7-9-05
 FOR MEMBER SECRETARY
 CHENNAI METROPOLITAN
 DEVELOPMENT AUTHORITY
 CHENNAI - 600 008.

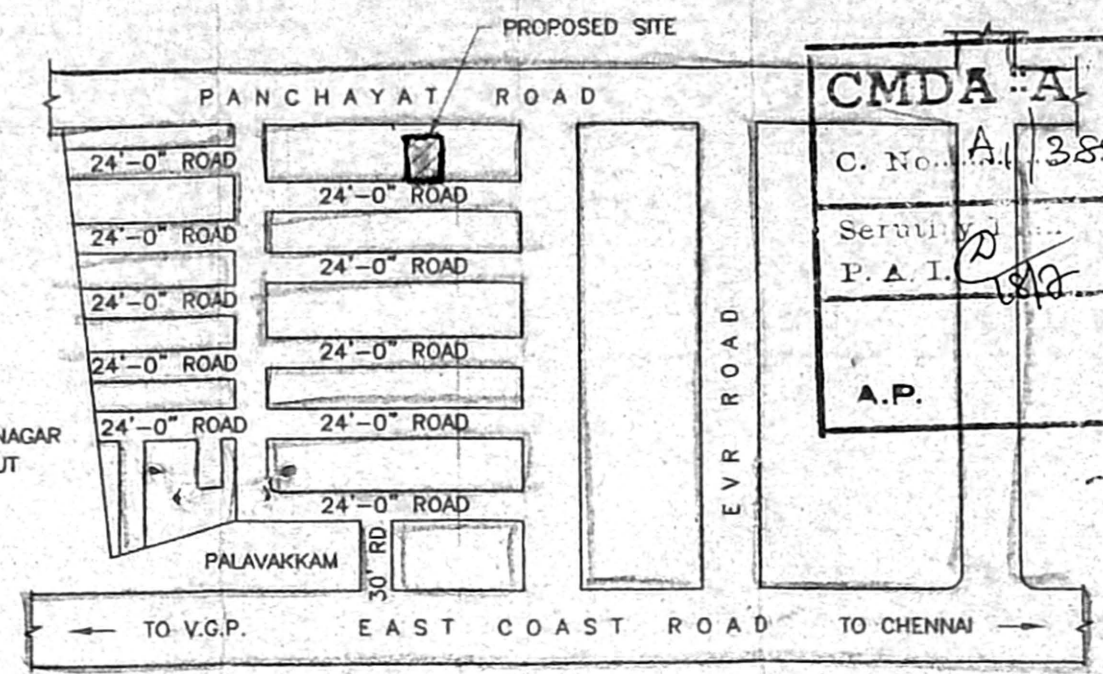


KEY PLAN
 [NOT TO SCALE]

PLAN SHOWING THE PROPOSED
 RESIDENTIAL BUILDING AT
 PLOT NO. A-16, GOVIND NAGAR
 S.NO. 53/2A1C, NO.142,
 PALAVAKKAM VILLAGE,
 ST. THOMAS MOUNT
 PANCHAYAT UNION.
REGULARISATION PERMIT
 NO. RP/W/383/04,
 OFF. Lr. No. Reg L 3/10683/99
 DT.: 9-9-04


CMDA A. CHANNAR
 C. No. A. 389.50/2005
 Serubity
 P. A. I.
 A.P.

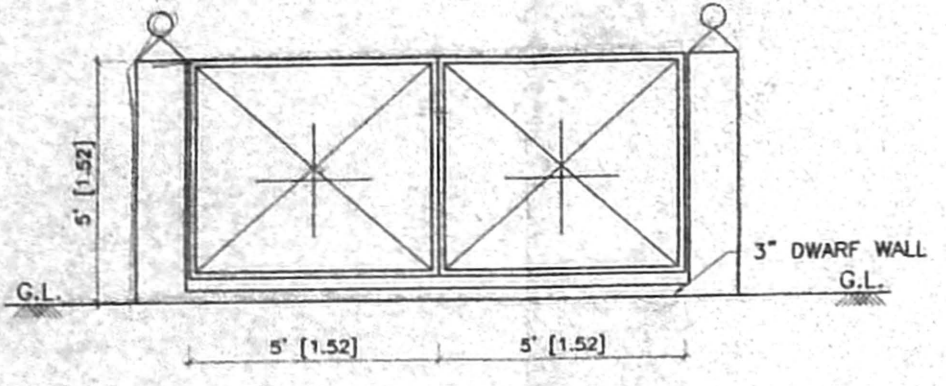


DETAIL OF COMPOUND WALL & GATE
 [SCALE 1:50]

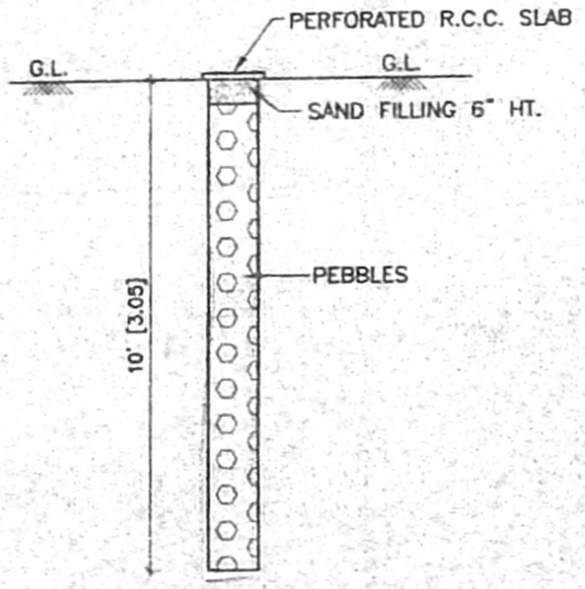


PERCOLATION PIT
 [SCALE 1:50]

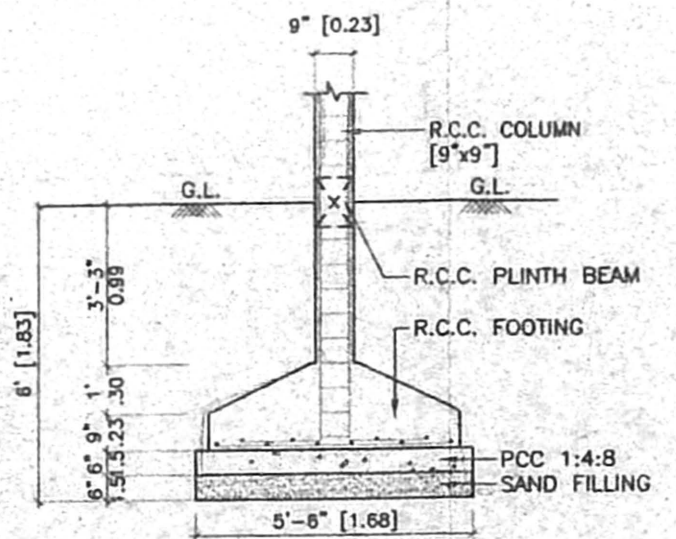


SECTION DETAIL OF FOOTING
 [SCALE 1:50]

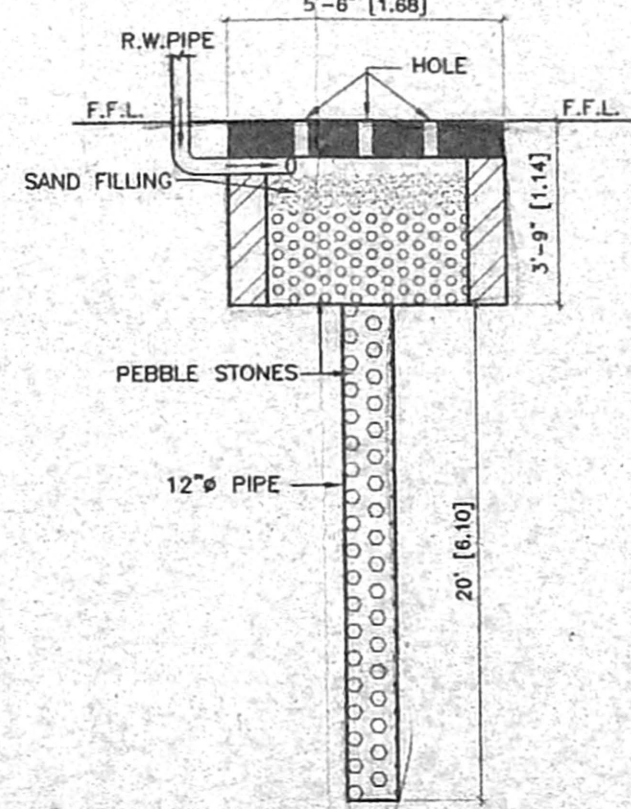


DETAILS OF RAIN
 WATER HARVESTING
 [SCALE 1:50]

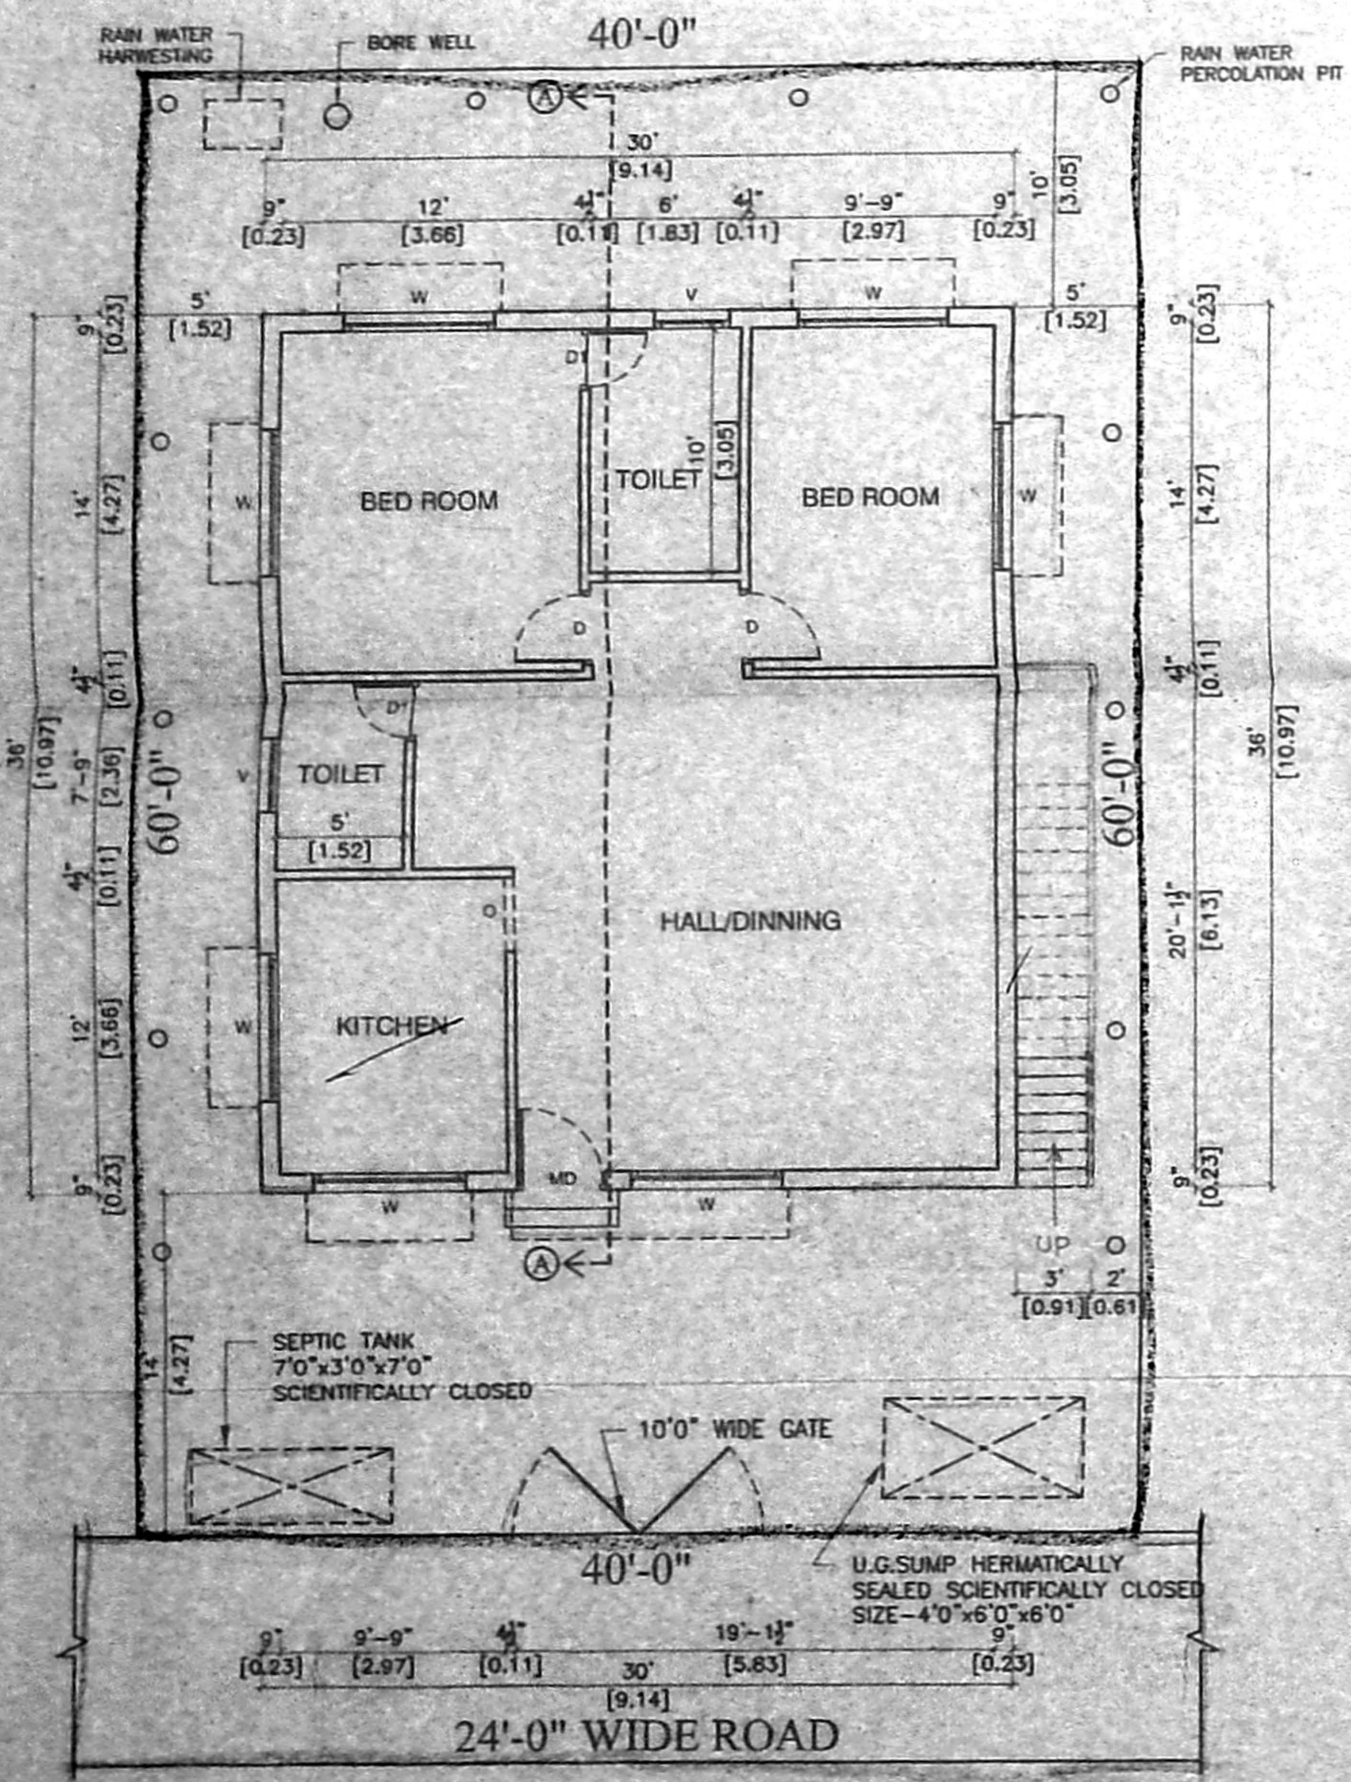


SITE/GROUND FLOOR PLAN

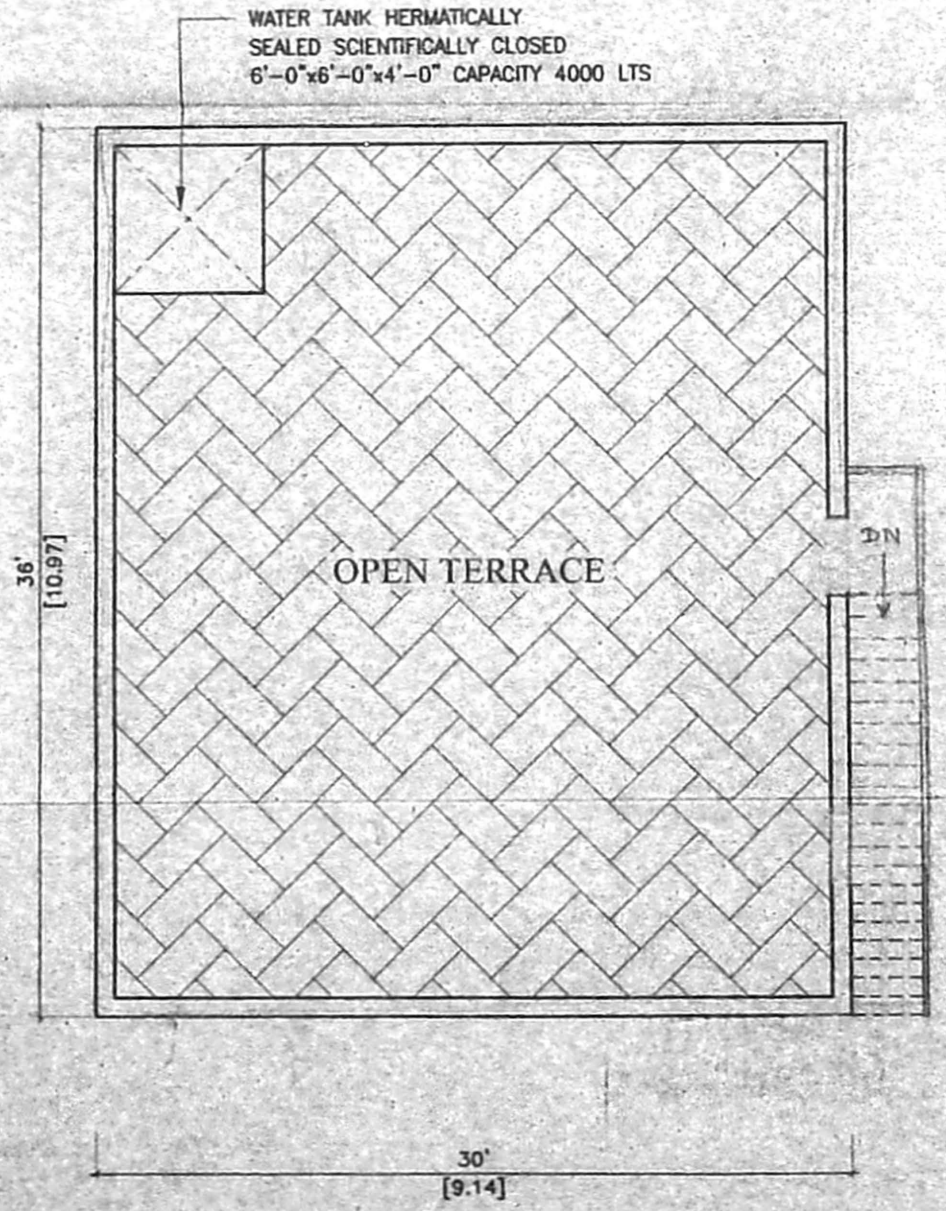


TERRACE FLOOR PLAN

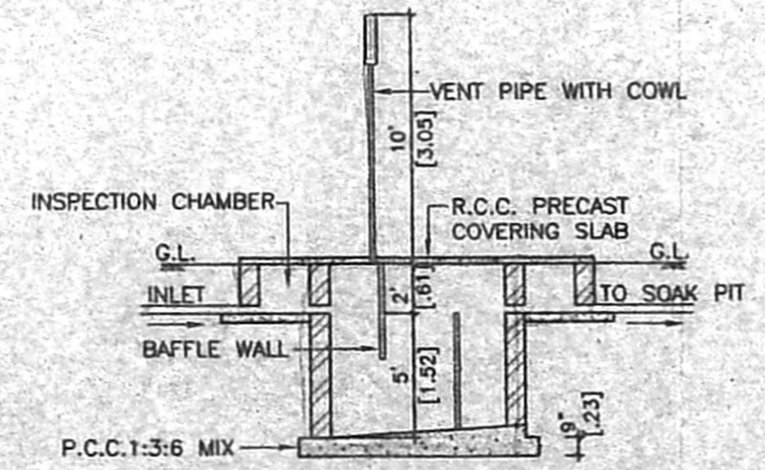

SECTION

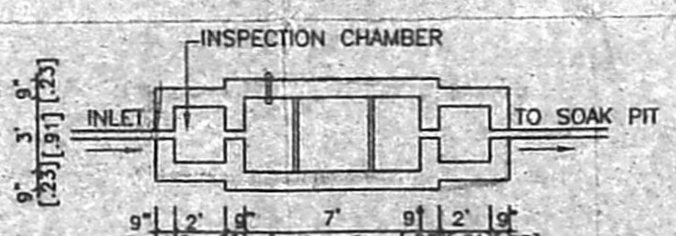

PLAN OF SEPTIC TANK

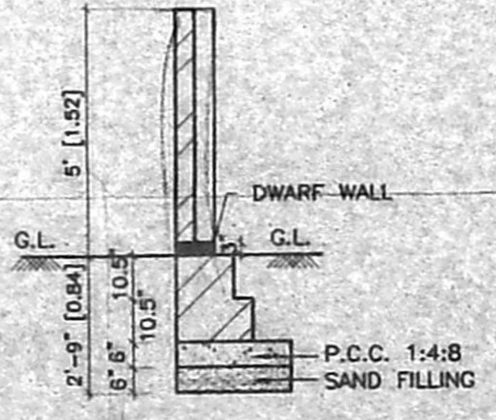

COMPOUND WALL SECTION
 [SCALE 1:50]


SCHEDULE OF JOINERY

TYPE	DESCRIPTION	SIZE (ft)	SIZE (M)
MD	DOOR	3'6" x 7'0"	1.07 x 2.13
D	DOOR 1	3'0" x 7'0"	0.91 x 2.13
D1	DOOR 2	2'6" x 7'0"	0.76 x 2.13
W	WINDOW 1	6'0" x 4'6"	1.83 x 1.37
V	VENTILATOR	2'6" x 2'0"	0.76 x 0.61
O	OPENING	3'0" x 7'0"	0.91 x 2.13

AREA STATEMENT


S.NO.	DESCRIPTION	AREA (SQ. FT.)	AREA (SQ. M.)
1.	PLOT EXTENT	2400.00	223.05
2.	GROUND FLOOR AREA	1080.00	100.37
3.	PLOT COVERAGE	45%	
4.	F.S.I.	0.45	

REFERENCE

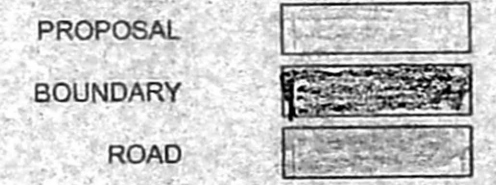

SCALE

1 : 100
 1" = 8'-0"

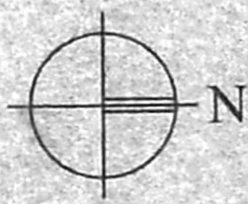

OWNER:

Signature

LICENSED SURVEYOR

M.K. Saravanan
 M.K. SARAVANAN, D.C.E.
 LICENSED SURVEYOR CLASS II NO. 631
 CORPORATION OF CHENNAI
 GANESH APARTMENTS
 NO. 48/A2 NEW STREET, MYLAPORE
 CHENNAI - 600 004 PH: 2461199.