


OFFICE COPY

PLAN SHOWING THE PROPOSED RESIDENTIAL BUILDING IN PLOT NO.38 S.NO.158pt. CHINNATHANGAL TNSCB THIRUVALLUVAR SALAI NERKUNDRAM VILLAGE CHENNAI-107 AMBATTUR TALUK THIRUVALLUR DISTRICT VILLIVAKKAM PANCHAYAT UNION LIMITS.


owner : Tmt. I.PALANIYAMMAL w/o IYYAPPAN.

(SCALE 1:100)


CMDA "A" CHANNEL
C.No. H/38953/04
Strategy / Revised Plan
P. G. Selvam R.P.D.
A.P. 10.10.17

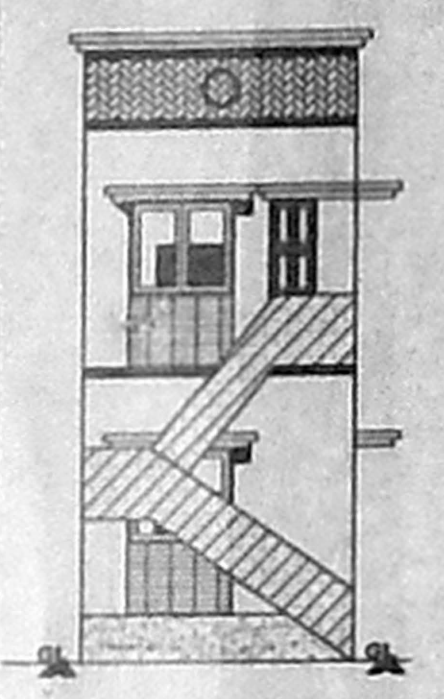


ELEVATION

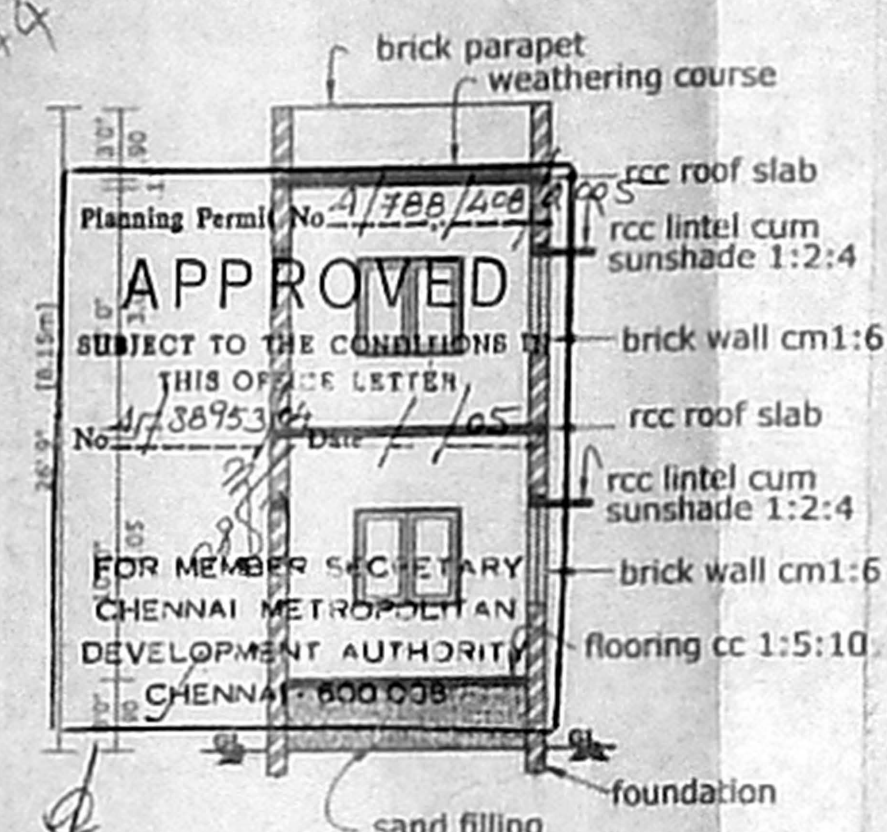


SECTION EE

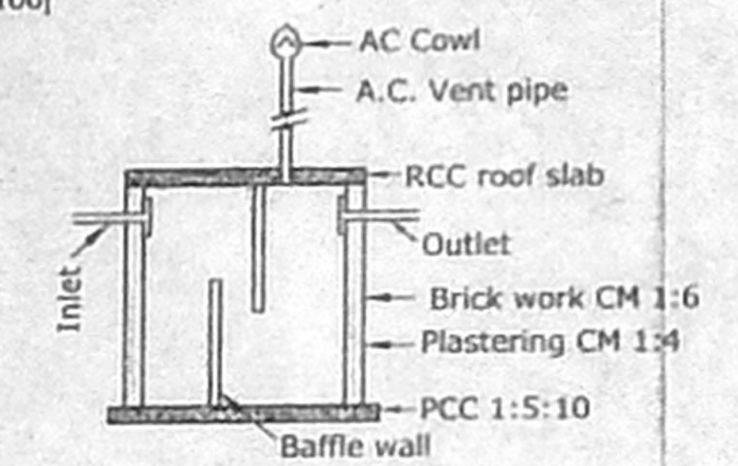


SECTION OF SEPTIC TANK SCALE 1:100

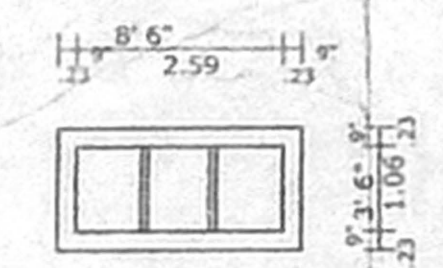


PLAN OF SEPTIC TANK SCALE 1:100

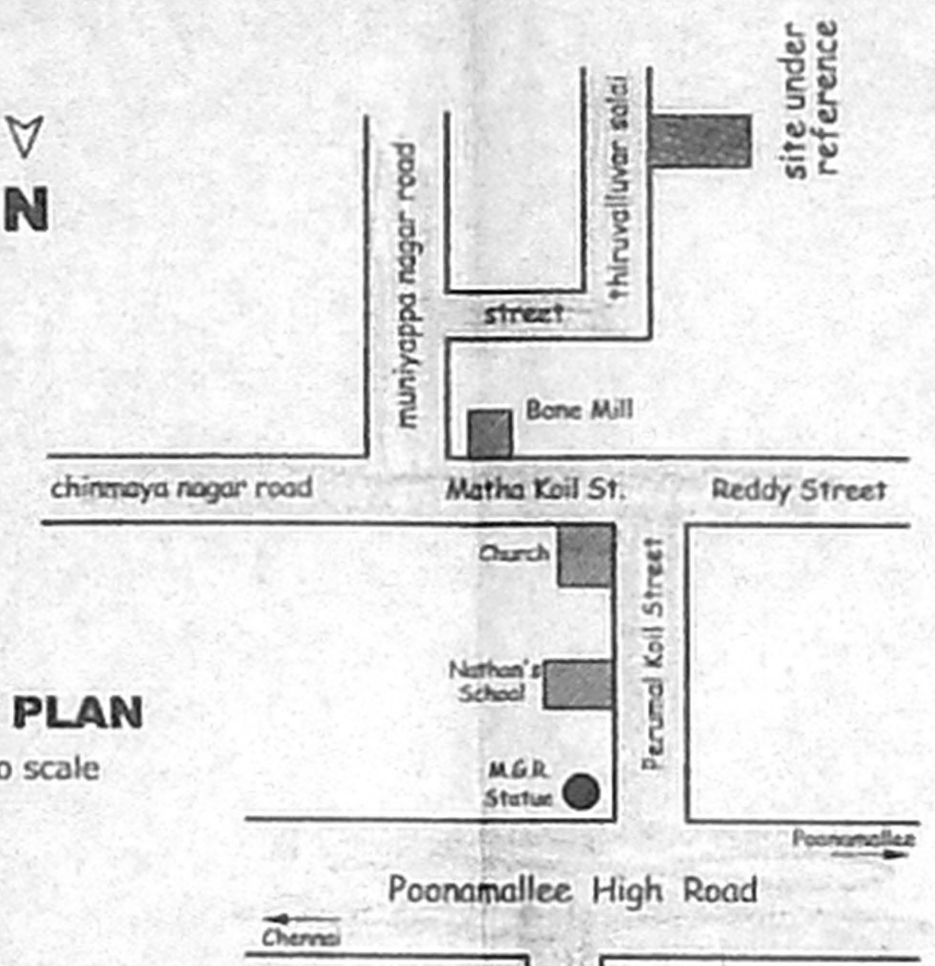


KEY PLAN not to scale

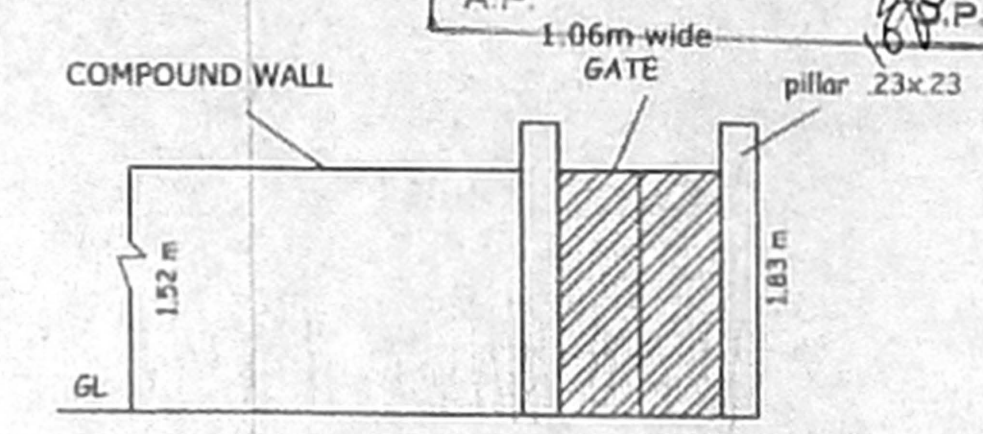


COMPOUND WALL DETAILS SCALE 1:50

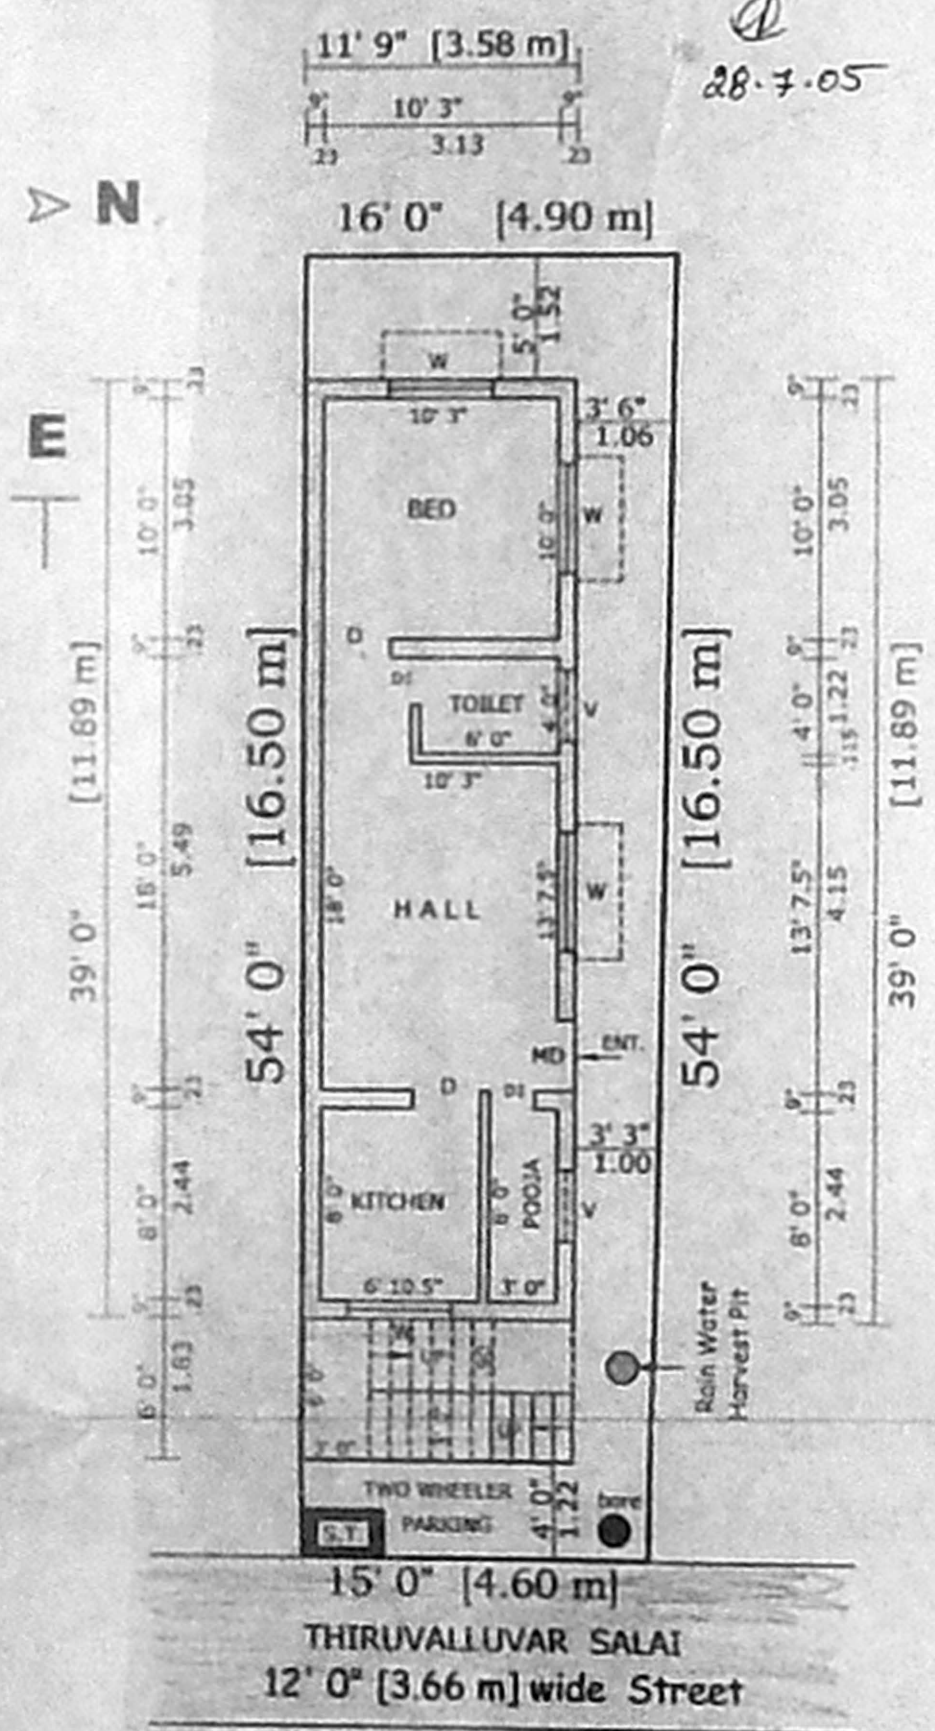


PRO.GROUND FLOOR / SITE PLAN

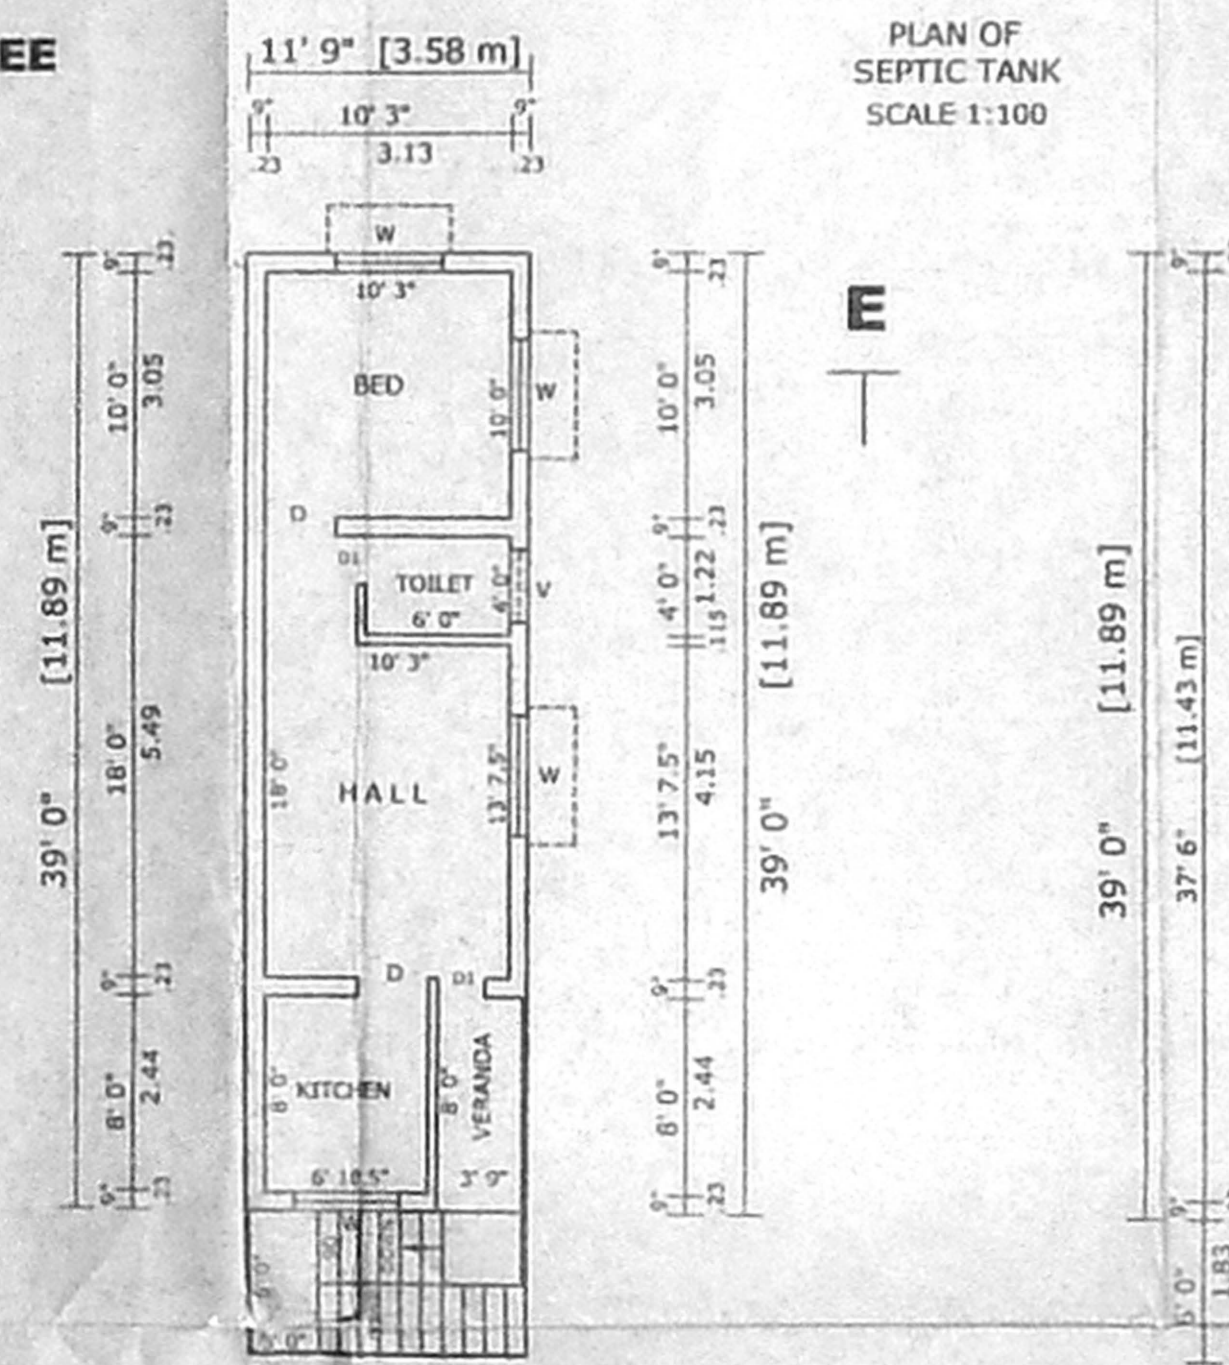


PRO-FIRST FLOOR PLAN

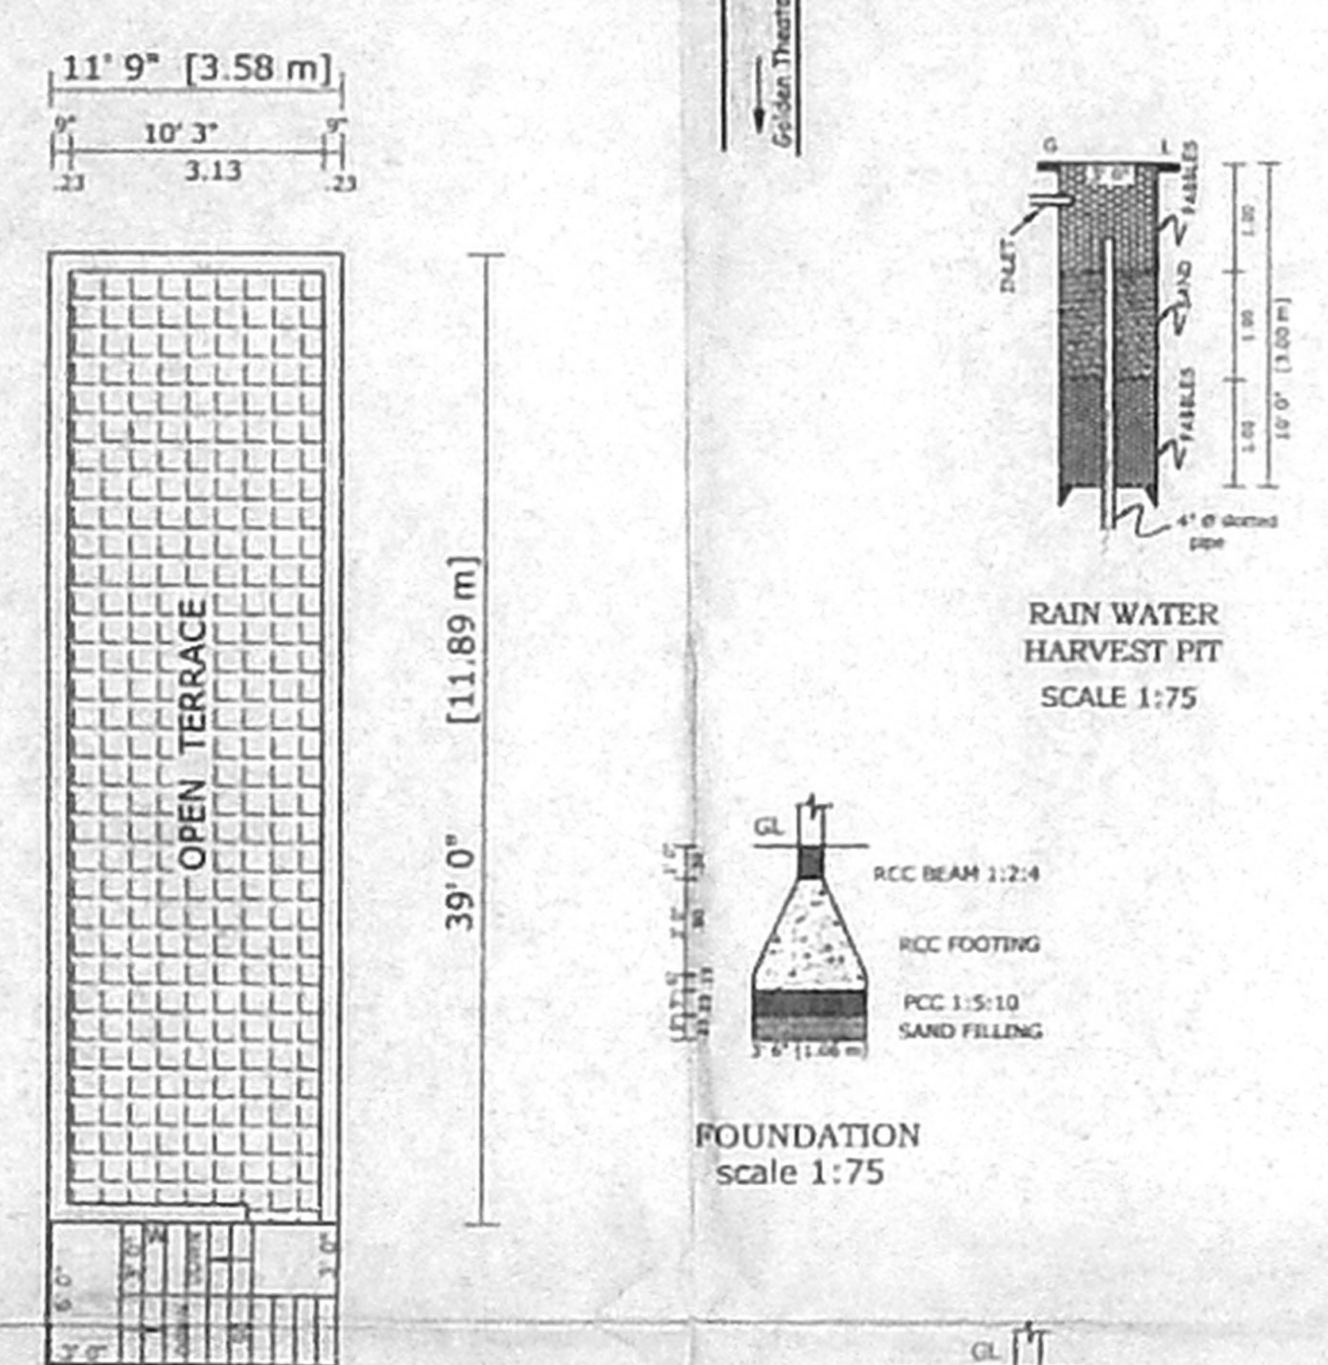

TERRACE FLOOR PLAN

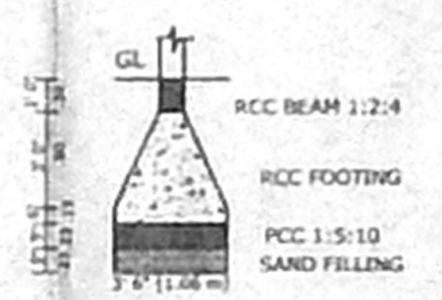

FOUNDATION scale 1:75

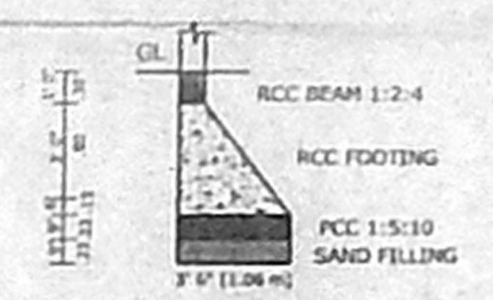

END WALL FOUNDATION scale 1:75

AREA DETAILS	SQ.FT	SQ.MT
SITE AREA	843	78.38
PRO.GROUND FLOOR	458	42.59
PRO.FIRST FLOOR	458	42.59
COVERAGE	54 %	
F.S.I	1.08	

JOINERIES	FEET	METER
D DOOR	30' X 70'	0.90 X 2.13
D1 DOOR	20' X 60'	0.60 X 1.83
W WINDOW	46' X 40'	1.37 X 1.22
W1 WINDOW	36' X 30'	1.06 X 0.90
V VENTILATOR	30' X 20'	0.90 X 0.60

P.G. Selvam
P.G.SELVAM
Licensed Surveyor
Class II, Reg. No. 119
Corporation of Chennai
Consulting Engineer
PANGAJAM PLANERS
South Urban Rd, Chennai-600 038
Licensed Surveyor

owner
PANGAJAM PLANERS
PANGAJAM PEDESTAL 68/50 South Urban Road Chennai-17
ph : 3096 2110 mob : 98400 24152

P.G.SELVAM proprietor & consultant prepared by M.JAYASHREE elevation by R.LATHA

FILE NAME : I.PALANIYAMMAL [PRO.APP.]