


AREA CALCULATION			AREA CALCULATION			AREA CALCULATION		
DESCRIPTION	Sq.M	Sq.Ft.	DESCRIPTION	Sq.M	Sq.Ft.	DESCRIPTION	Sq.M	Sq.Ft.
BASEMENT FLOOR			GROUND FLOOR			FIRST FLOOR		
BLOCK A	127.11	1368.203	BLOCK A	55.35	595.782	BLOCK A	28.35	305.20
BLOCK B	120.65	1298.66	BLOCK B	173.985	1872.87	BLOCK B	67.68	728.50
BLOCK C	220.96	2378.39	BLOCK C	50.473	543.289	BLOCK C	27.64	297.54
BLOCK D	108.15	1164.168	BLOCK D	205.55	2212.50	BLOCK D	91.13	980.88
BLOCK E	155.21	1670.75	BLOCK E	350.099	3768.43	BLOCK E	26.18	281.77
TOTAL	732.08	7880.17	TOTAL	952.525	10252.90	BLOCK F	102.24	1100.45
						BLOCK G	32.72	352.22
						BLOCK H	80.41	865.52
						BLOCK J	15.42	166.00
						BLOCK K	200.37	2156.76
						BLOCK L	68.31	735.30
						TOTAL	740.45	7234.85

CMDA CHENNAI
 C. No. A1 391/169
 Revised Plan
 A.P. 12/05

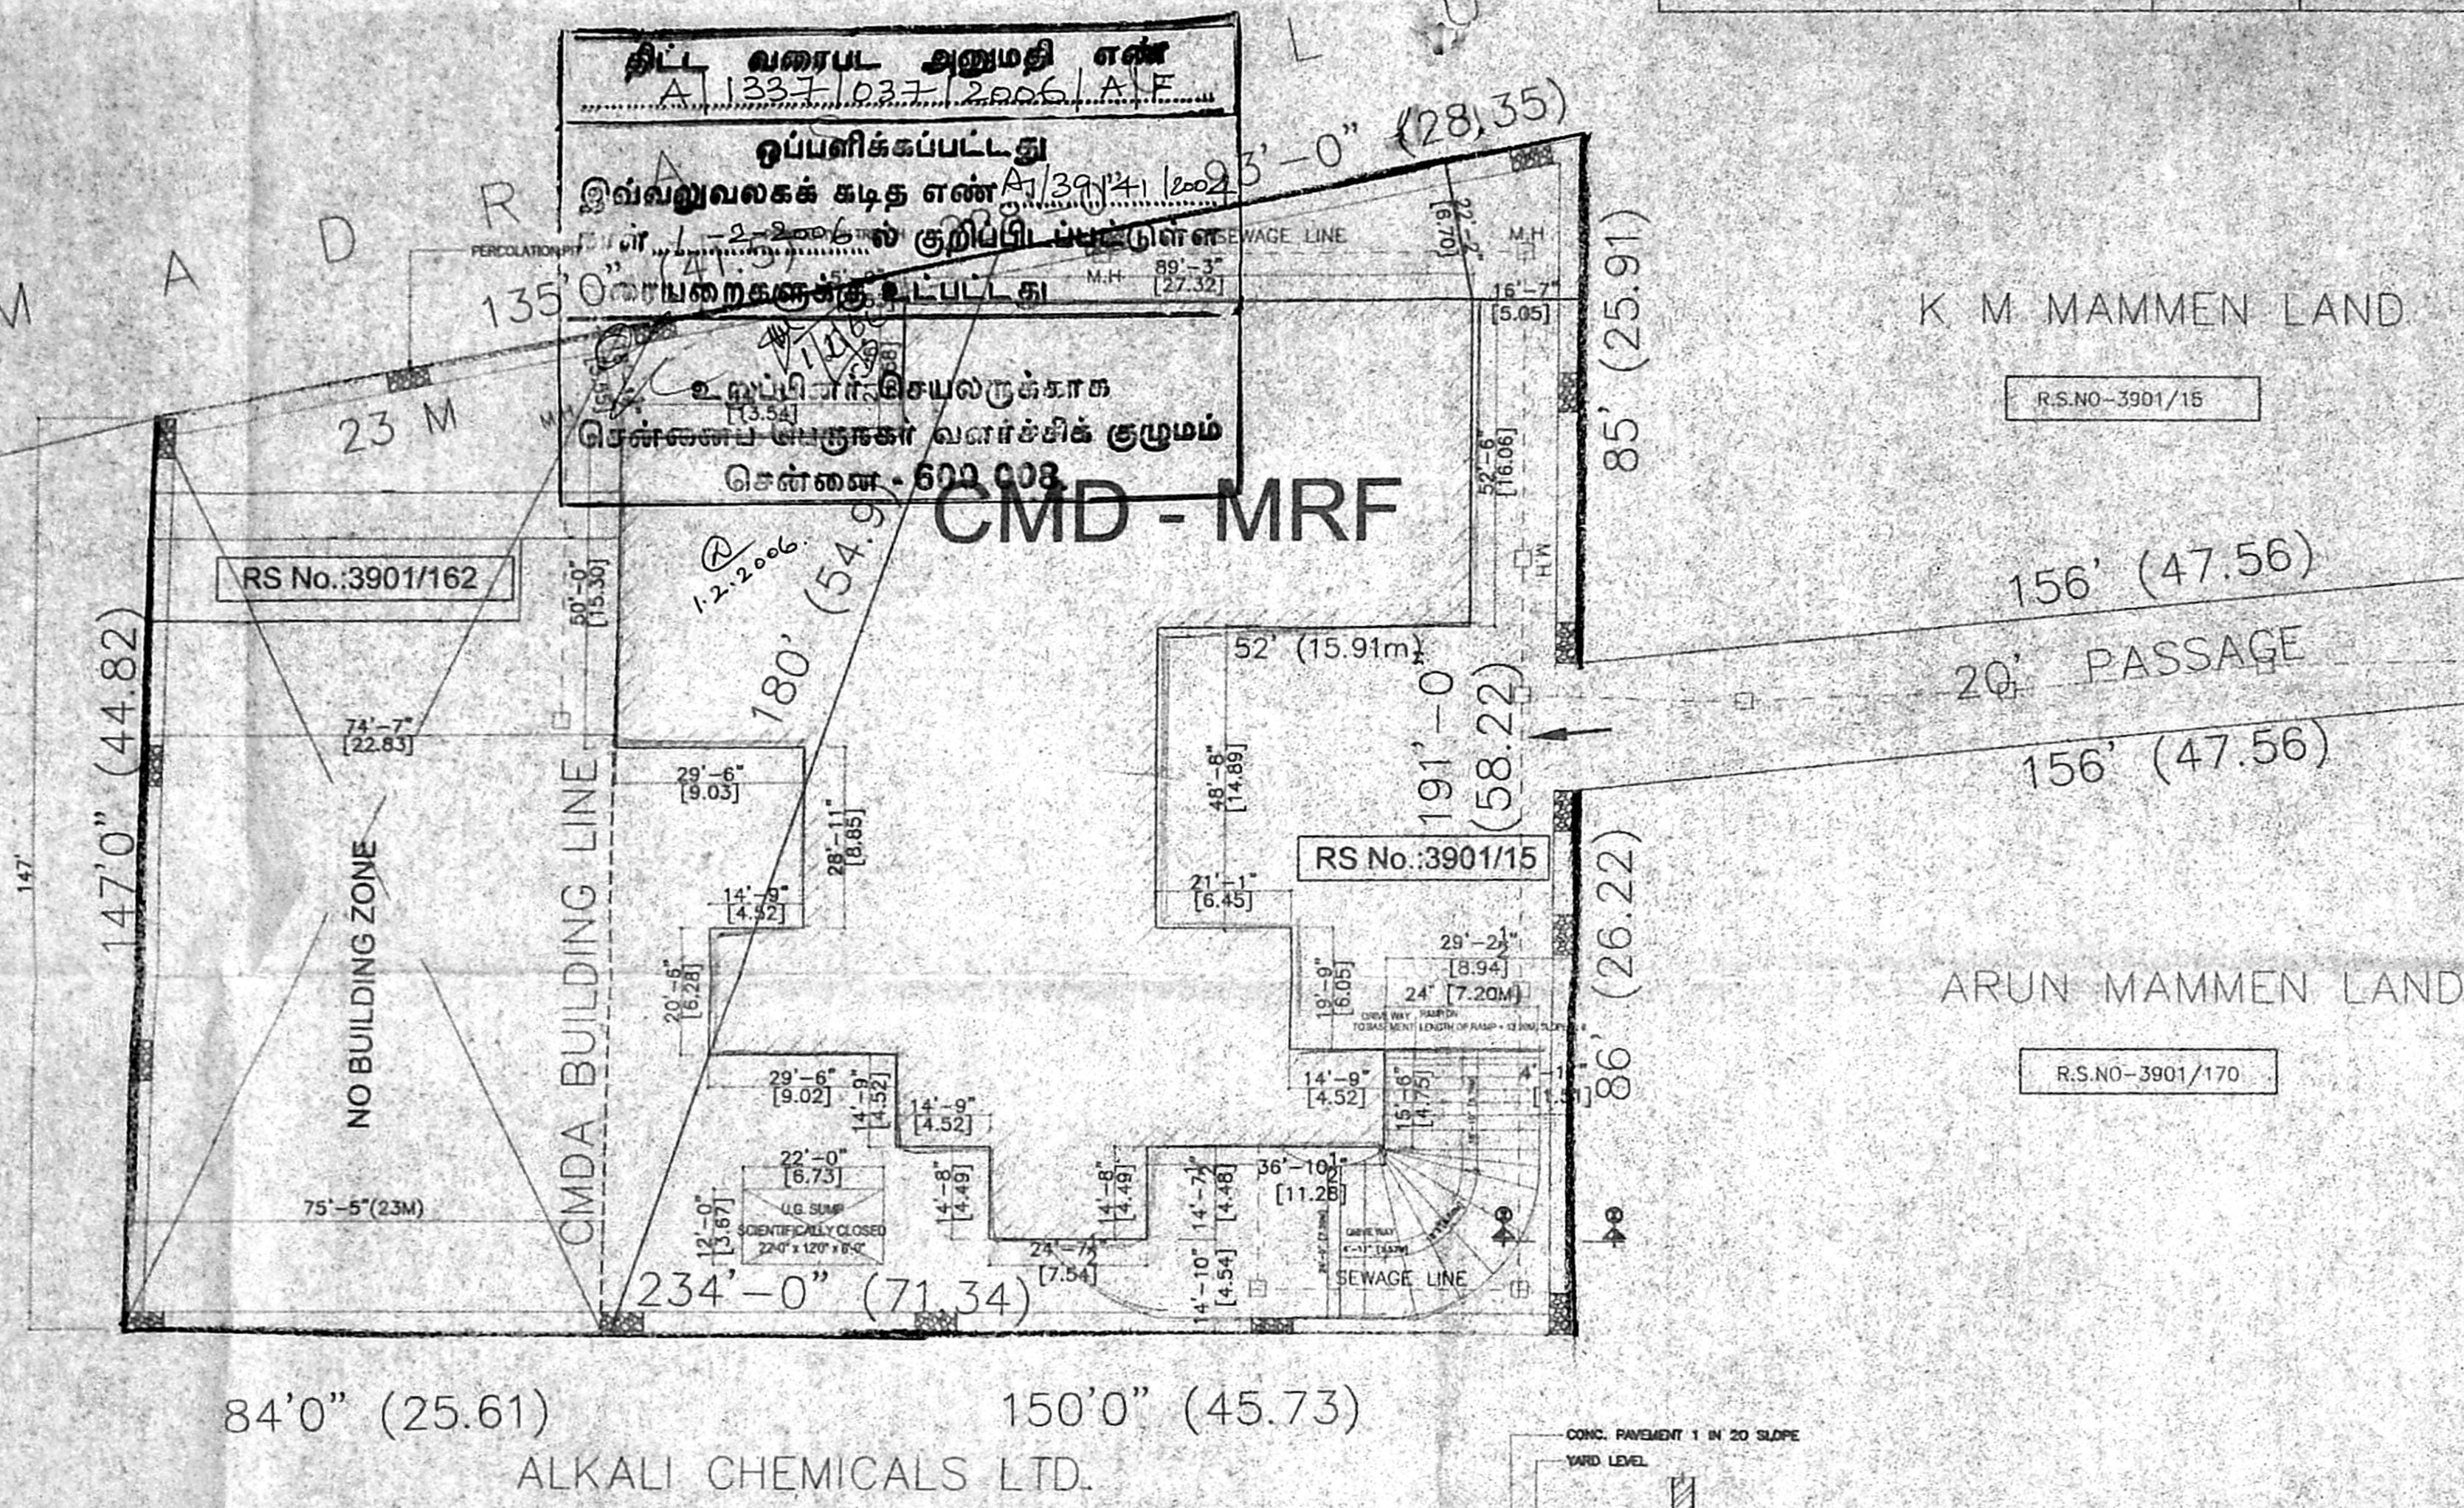

NORTH:-

AREA STATEMENT		
DESCRIPTION	Sq.M	Sq.Ft.
PLOT AREA	2488.59	26787.00
PASSAGE	285.398	3072.00
NO. DEVELOPMENT AREA	1080.18	11627.00
SPLAY	9.00	97.00
TOTAL EXTENT	3863.168	41583.00
BASEMENT FLOOR	732.08	7880.17
GROUND FLOOR	952.525	10252.90
FIRST FLOOR	740.45	7234.85
TOTAL AREA	2424.975	25367.92
PLOT COVERAGE	38%	
F.S.I	0.95	
PARKING	REQUIRED	PROVIDED
	20 CARS	20 CARS


COLOUR INDEX

ROADS SHOWN THUS	[Symbol]
BOUNDARY SHOWN THUS	[Symbol]
PRO. SEWAGE LINE	[Symbol]
PROPOSED SHOWN THUS	[Symbol]


PLAN SHOWING THE PROPOSED BUILDING FOR MRF CHAIRMAN'S HOUSE AT PLOT A, OLD DOOR NO: 6&7, NEW NO: 11A&B, R.S.NO:3901/169 & 3901/162, BLOCK NO:85, DIVISION NO: 116, BOAT CLUB ROAD, 3rd AVENUE, MYLAPORE, CHENNAI. WARD NO-116, ZONE-08.

SITE PLAN & KEY PLAN
 SCALE - 1/100 (1"=8'-0") ALL DIMENSION IN FEET & METER
 DRAWN - KR DATE - 04-08-05


For MRF LIMITED
 SIGNATURE OF OWNER
 Dr. C.N. SRINIVASAN
 B.Tech (Hons) M.S. (ILL) Ph.D.
 Assoc. M.Am. Soc. C.E. F.I.E. F.I.V.
 REGISTERED ARCHITECT
 CA/75/1521
 REGISTERED VALUER - S-1780, OF 1988
 No. 10, KARAYAGAMBAL NAGAR
 LUZ, MYLAPORE, CHENNAI - 600 004.
 SIGNATURE OF LINCENSED SURVEYOR
 SHEET NO: 1 of 6

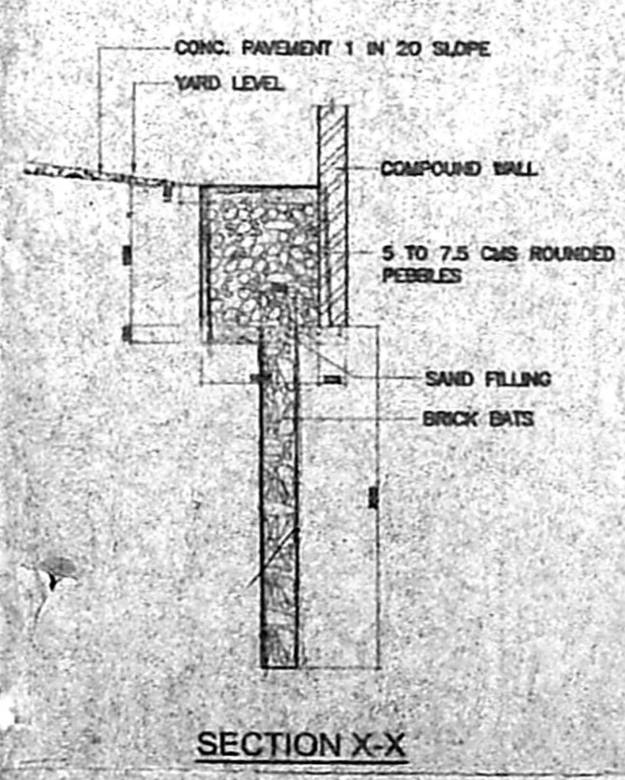

PERCOLATION TRENCH DETAILS

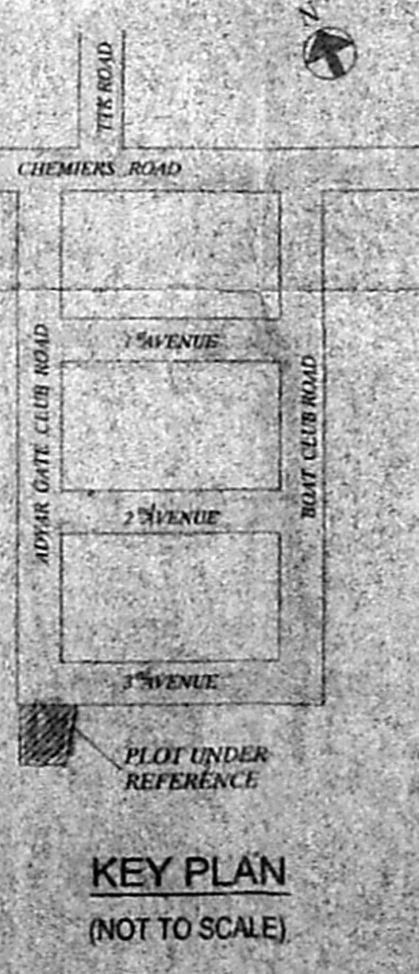


KEY PLAN (NOT TO SCALE)

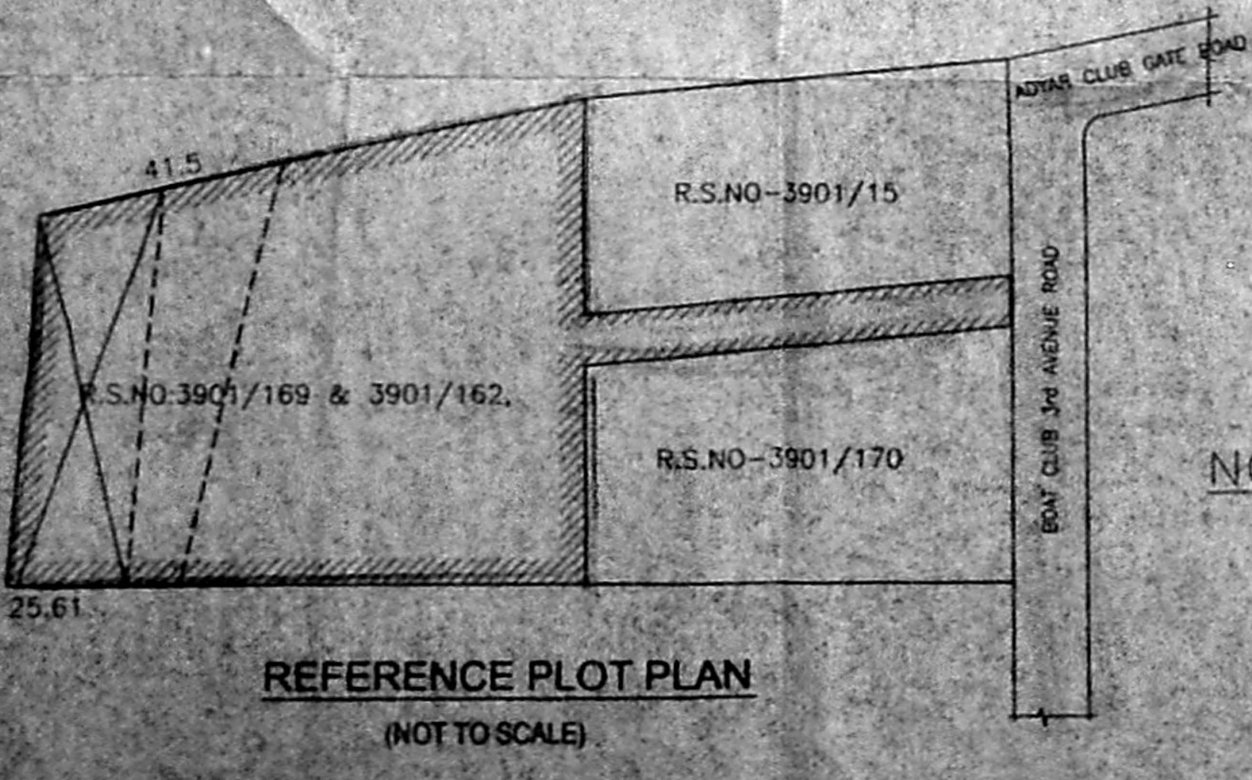

REFERENCE PLOT PLAN (NOT TO SCALE)

NOTE: PLOT SUB.DIV APPROVED BY CMDA & CORPORATION OF CHENNAI VIDE PPD/LO NO. 97/2005 UNDER LETTER NO.: L1/24270/2005 DT. 25 - 10 - 05. AND CEBA/CD08/00828/05 DT. 17 - 11 - 05.

AREA CALCULATION		
DESCRIPTION	Sq.M	Sq.Ft.
FIRST FLOOR		
BLOCK A	28.35	305.20
BLOCK B	67.68	728.50
BLOCK C	27.64	297.54
BLOCK D	91.13	980.88
BLOCK E	26.18	281.77
BLOCK F	102.24	1100.45
BLOCK G	32.72	352.22
BLOCK H	80.41	865.52
BLOCK J	15.42	166.00
BLOCK K	200.37	2156.76
BLOCK L	66.31	715.30
TOTAL	740.45	7234.85

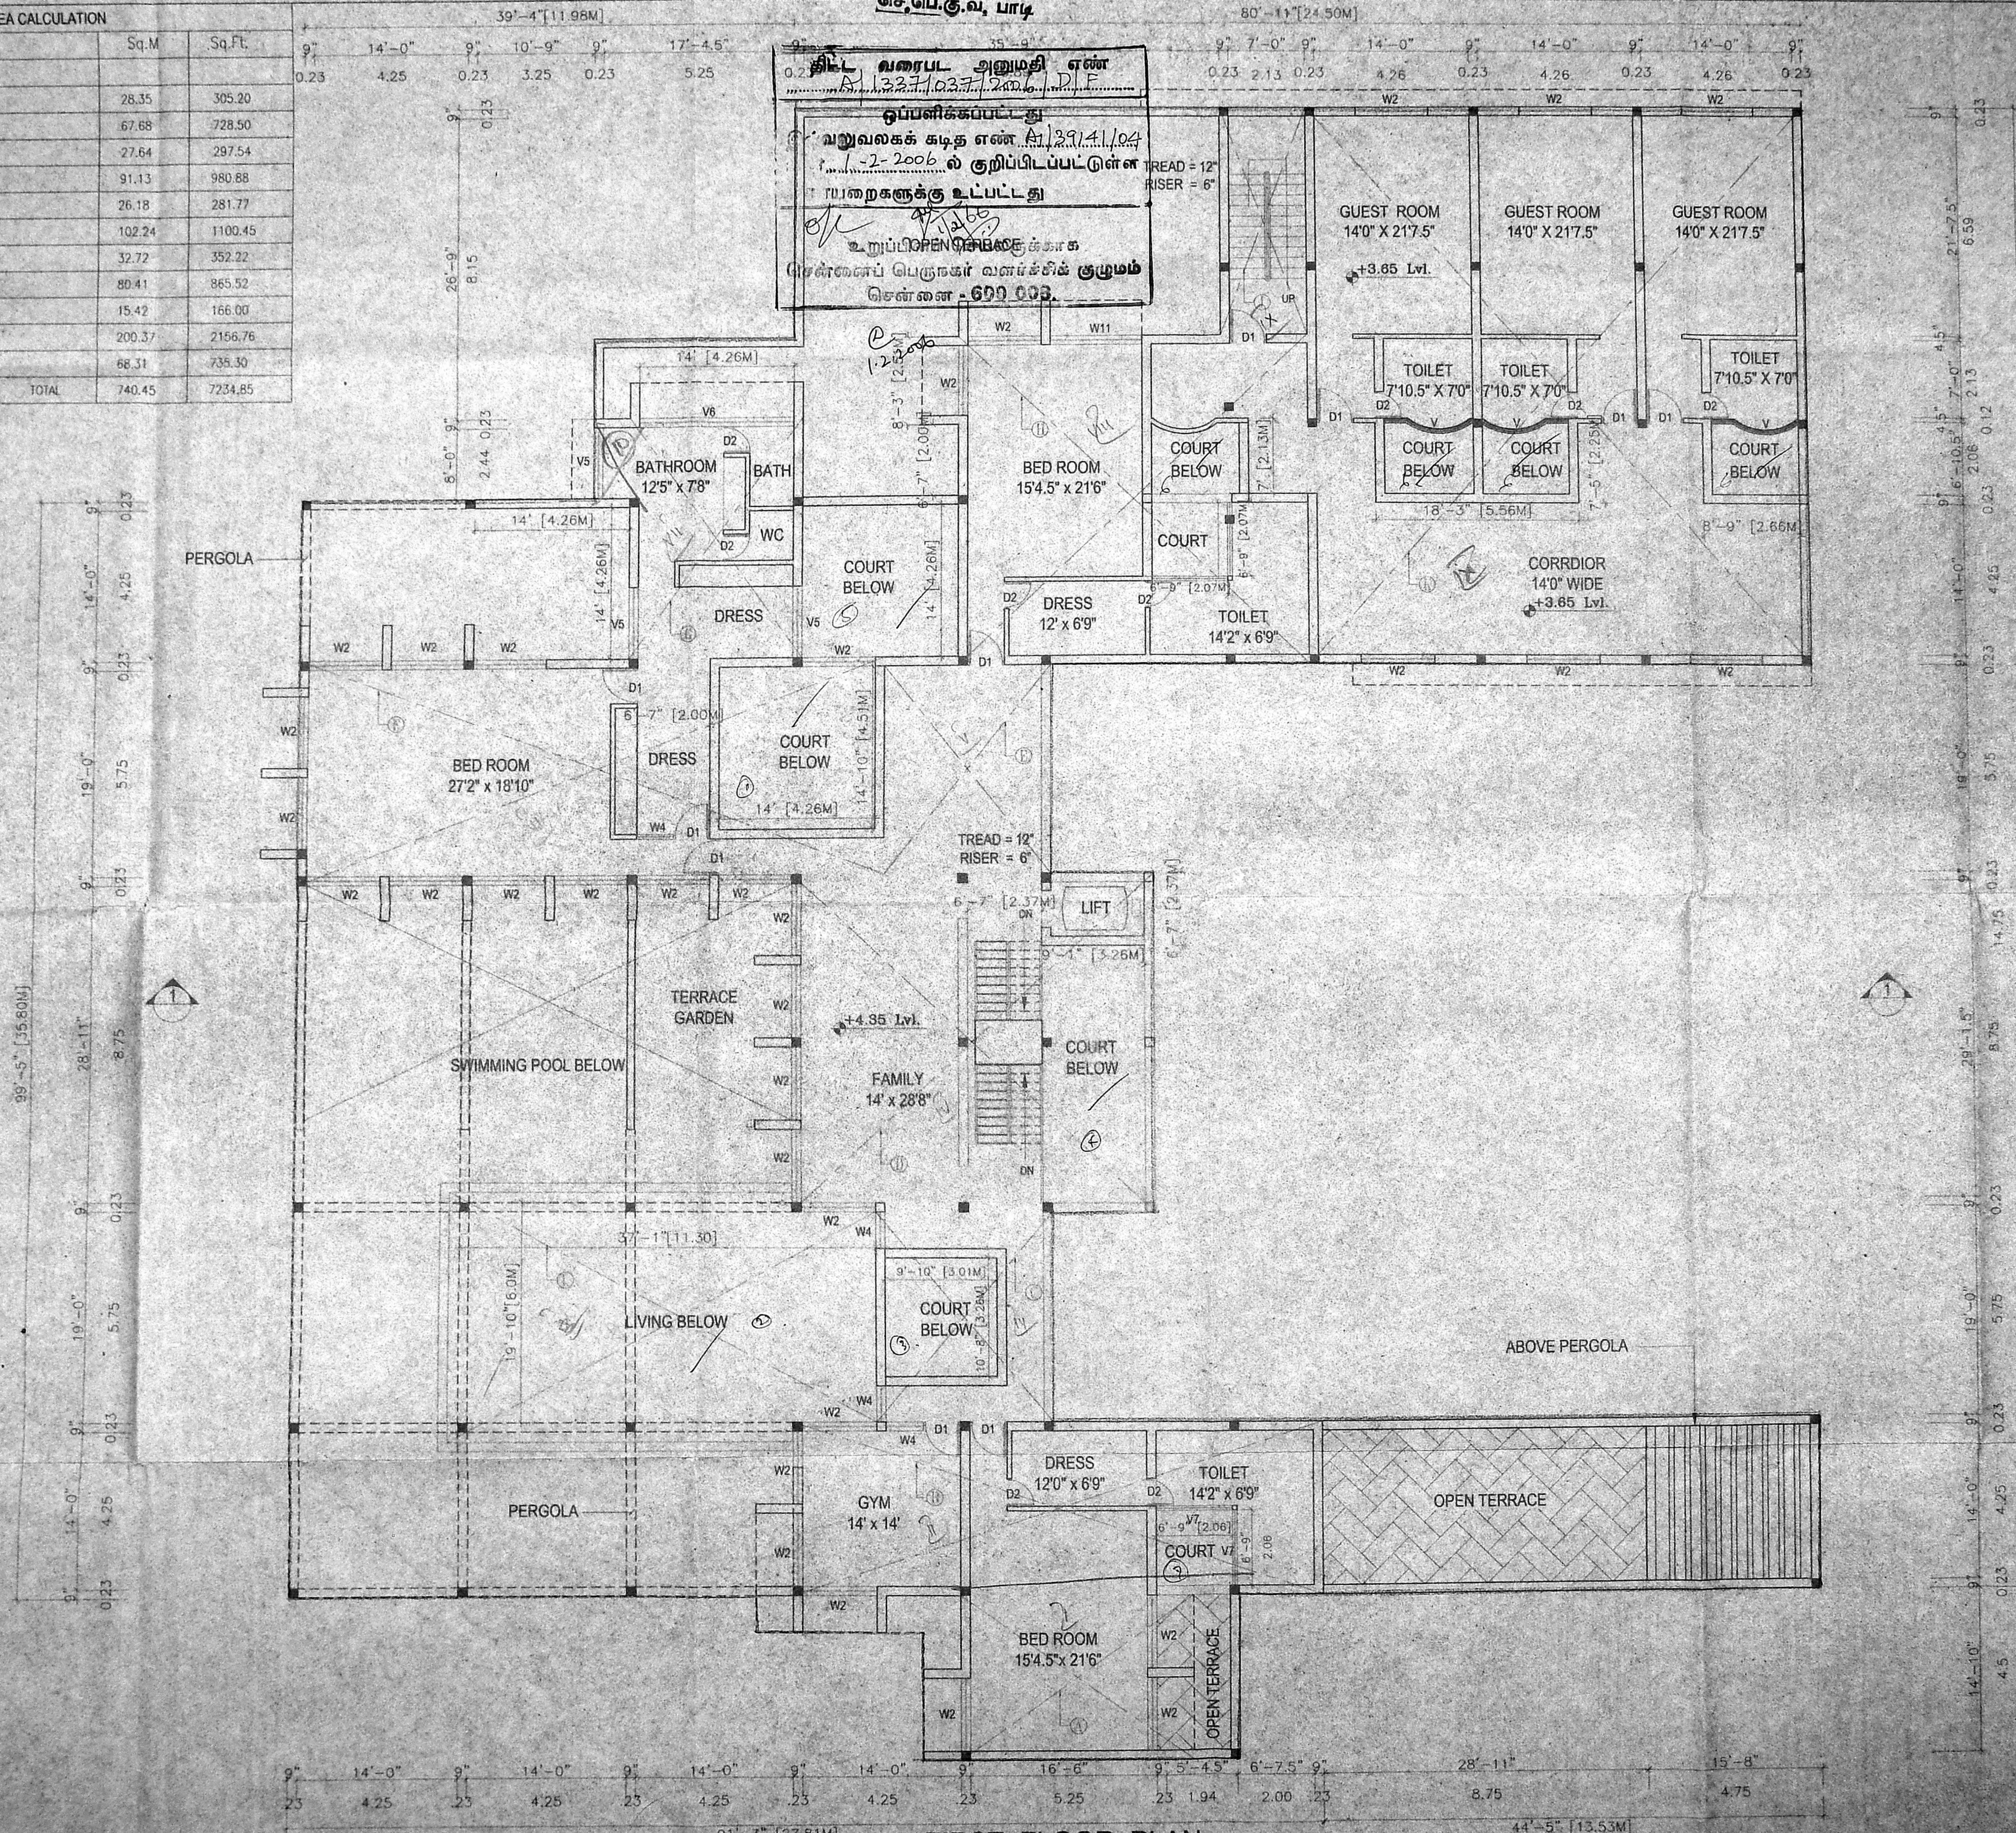

செ.பெ.கு.வ. பாடி
 திட்ட வரைபட அனுமதி எண்
 2237/2006/பி.பி.
 ஒப்பளிக்கப்பட்டது
 வலுவலகக் கழக எண் A/29141/04
 2-2006 ல் குறிப்பிடப்பட்டுள்ள
 சட்டங்களுக்கு உட்பட்டது
 உறுப்பினர் OPEN HOUSE க்காக
 சென்னைப் பெருநகர் வளர்ச்சித் குழுவும்
 சென்னை - 600 003.

CMDATA CHANNEL
 C.No. A/29141/04
 P.A. [Signature]
 A.P. [Signature]

NORTH:
 COLOUR INDEX
 PROPOSED SHOWN THUS

AREA STATEMENT

	Sq.m	Sq.ft
FIRST FLOOR	740.45	7234.85

- SPECIFICATION:**
- FOUNDATION CONCRETE IN P.C.C 1:4:8 WITH 20mm BROKEN GRANITE JELLY.
 - O.C 1:2:4 FOR ALL R.C.C WORKS WITH BROKEN GRANITE JELLY.
 - BRICK WORK IN CM 1:5.
 - 4" THK. (115) BRICK WORK IN CM 1:4 WITH 6M M.S. RODS AT EVERY THIRD COURSE.
 - PLASTERING THE CEILING AND EXPOSED CONCRETE SURFACES IN CM 1:3.
 - PLASTERING THE WALLS IN CM 1:4.
 - WEATHERING COURSE IN BRICK JELLY AND CONCRETE.
 - WEATHERING COURSE OF FLAT ROOFS IN CM 1:3.
 - FLOORING WITH CERAMIC GRANITE AND NATURAL STONE AND SMOOTHING OF THE HIGH.
 - PAINTING THE DOORS AND WINDOWS WITH TWO COATS OF WATER PROOF CEMENT PAINT OVER COAT OF FIBER.
 - D.P.C. CC 1:2:3.

PLAN SHOWING THE PROPOSED BUILDING FOR MRF CHAIRMAN'S HOUSE AT PLOT A, OLD DOOR NO: 687, NEW NO: 11A&B, R.S.NO:3901/169 & 3901/162, BLOCK NO:85, DIVISION NO: 116, BOAT CLUB ROAD, 3rd AVENUE, MYLAPORE, CHENNAI, WARD NO-116, ZONE-08.

FIRST FLOOR PLAN
 SCALE: 1:100 (1"=8'-0")
 ALL DIMENSION IN FEET & METER
 DATE: 04-08-05


For MRF LIMITED
 RAVI MANMATH
 COMPANY SECRETARY
SIGNATURE OF OWNER

Dr. C.N. SRINIVASAN
 B.Tech (Hons) M.S. (ILL) Ph.D.
 Assoc. M.Am Soc. C.E., F.I.E., F.I.V.,
 REGISTERED ARCHITECT
 CA/75/1521
 REGISTERED VALUER, C-1780, OF 1988
 No: 10, KARPAGAMBAL NAGAR
 LUZ, MYLAPORE, CHENNAI - 600 004.

SIGNATURE OF LINCENSED SURVEYOR
 SHEET NO 4 of 6

FIRST FLOOR PLAN

செ.பெ.கு.வ. பாடி

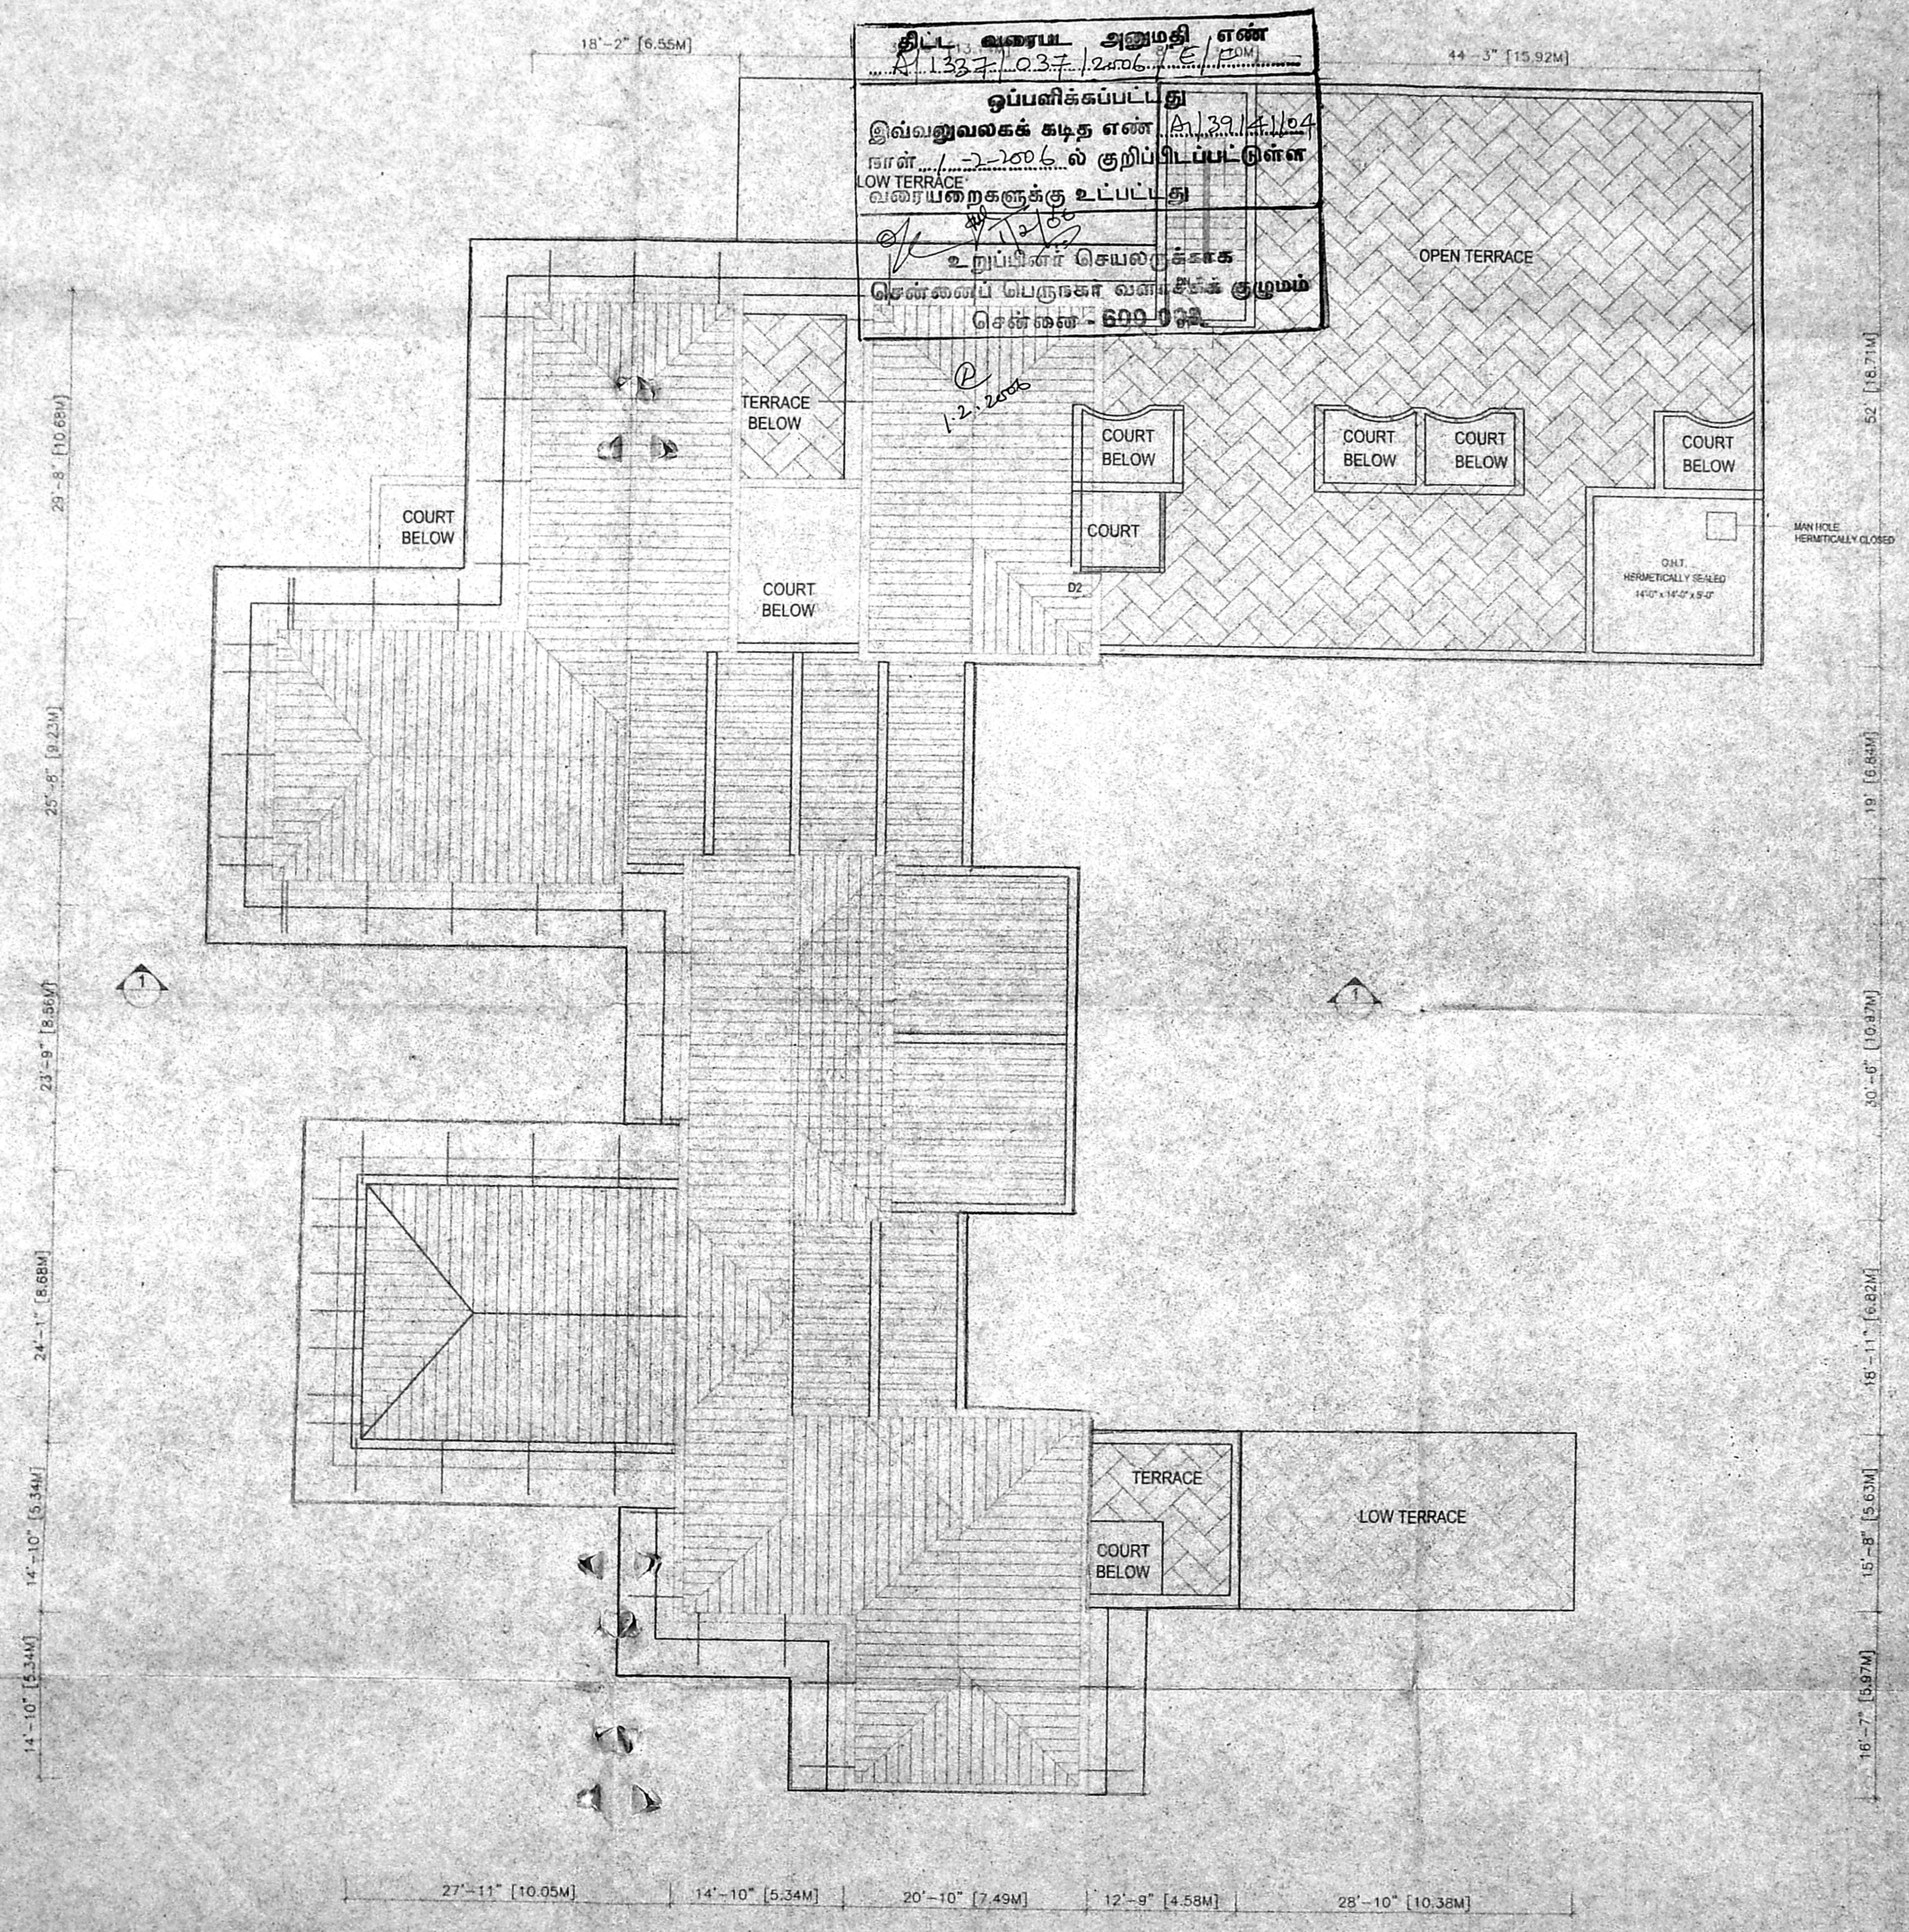

TERRACE FLOOR PLAN

NORTH
 C. No. A/39141/04
 Survey Plan / Revised Plan
 P.A. [Signature]

COLOUR INDEX
 PROPOSED SHOWN THUS
 15/11/05

PLAN SHOWING THE PROPOSED BUILDING FOR MRF CHAIRMAN'S HOUSE AT PLOT A, OLD DOOR NO: 6&7, NEW NO: 11A&B, R.S.NO:3901/169 & 3901/162, BLOCK NO:85, DIVISION NO: 116, BOAT CLUB ROAD, 3rd AVENUE, MYLAPORE, CHENNAI, WARD NO-116, ZONE-08.

TERRACE FLOOR PLAN

SCALE: 1/100 (1"=8'-0")
 ALL DIMENSION IN FEET & METER
 DATE: 04-08-05

For MRF LIMITED
 RAVI MANNATH
 COMPANY SECRETARY

SIGNATURE OF OWNER

Dr. C.N. SRINIVASAN
 B.Tech (Hons) M.S. (ILL) Ph.D.
 Assoc. M.Am.Soc. C.E., F.I.E., F.I.V.,
 REGISTERED ARCHITECT
 CA/75/1521
 REGISTERED VALUER, C-1/80, OF 1988
 No. 10, KARPAGAMBAL NAGAR
 LUZ, MYLAPORE, CHENNAI - 600 004.

[Signature]

SIGNATURE OF LINCENSED SURVEYOR

NORTH-

CMDA #A CHAIRMAN'S HOUSE
 O. No. 111/2006
 Revised Plan
 P.A.I. [Signature]
 COLOUR INDEX
 A.P. PROPOSED SHOWN THUS
 25/5/2005
 D.P.

SCHEDULE OF JOINERY:-

	FEET	METER
D1 - T.W PANEL DOOR	3'-0" x 7'-0"	0.91 x 2.13
D2 - T.W PANEL DOOR	2'-6" x 7'-0"	0.75 x 2.13
FD - FRENCH DOOR	6'-0" x 7'-0"	1.83 x 2.13
W - T.W GLAZED WINDOW	16'-0" x 4'-6"	4.87 x 1.37
W1 - T.W GLAZED WINDOW	14'-0" x 4'-6"	4.28 x 1.37
W2 - T.W GLAZED WINDOW	6'-0" x 7'-0"	1.83 x 2.13
W3 - T.W GLAZED WINDOW	9'-0" x 3'-0"	2.74 x 0.91
W4 - T.W GLAZED WINDOW	3'-0" x 4'-6"	0.91 x 1.37
W5 - T.W GLAZED WINDOW	8'-1.5" x 4'-6"	2.47 x 1.37
W6 - T.W GLAZED WINDOW	14'-3" x 4'-6"	4.34 x 1.37
W7 - T.W GLAZED WINDOW	10'-0" x 3'-0"	3.05 x 0.91
W8 - T.W GLAZED WINDOW	11'-9" x 4'-6"	3.58 x 0.91
W9 - T.W GLAZED WINDOW	7'-6" x 4'-6"	0.45 x 1.37
W10 - T.W GLAZED WINDOW	5'-0" x 4'-6"	1.52 x 1.37
W11 - T.W GLAZED WINDOW	8'-7.5" x 4'-6"	2.62 x 1.37
V1 - T.W GLAZED VENTILATOR	3'-9" x 2'-0"	1.14 x 0.61
V2 - T.W GLAZED VENTILATOR	4'-0" x 2'-0"	1.22 x 0.61
V3 - T.W GLAZED VENTILATOR	3'-0" x 4'-6"	0.91 x 1.37
V4 - T.W GLAZED VENTILATOR	6'-9" x 1'-0"	2.05 x 0.30
V5 - T.W GLAZED VENTILATOR	6'-0" x 4'-6"	1.83 x 1.37
V6 - T.W GLAZED VENTILATOR	13'-9" x 4'-6"	4.19 x 1.37

PLAN SHOWING THE PROPOSED BUILDING FOR MRF CHAIRMAN'S HOUSE AT PLOT A, OLD DOOR NO: 6&7, NEW NO: 11A&B, R.S.NO:3901/169 & 3901/162, BLOCK NO:85, DIVISION NO: 116, BOAT CLUB ROAD, 3rd AVENUE, MYLAPORE, CHENNAI. WARD NO-116, ZONE-08.

NORTH SIDE ELEVATION, SECTION 1.1
 SUMP, COMPOUND WALL, FOUNDATION & COMPOUND WALL GATE

SCALE: 1/100 (1"=8'-0")
 ALL DIMENSION IN FEET & METER
 DATE: 04-08-05

For MRF LIMITED


SIGNATURE OF OWNER

[Signature]

Dr. C.N. SRINIVASAN
 B.Tech (Hons) M.S. (IL) Ph.D.
 Assoc. M.Am Soc. C.E., F.I.E., F.I.V.,
 REGISTERED ARCHITECT
 CN/75/1521
 REGISTERED VALUER, C-1/80, OF 1988
 No: 10, KARPAGAMBAL NAGAR
 LUZ, MYLAPORE, CHENNAI - 600 004.


SIGNATURE OF LICENCED SURVEYOR

SHEET NO: 6 of 6

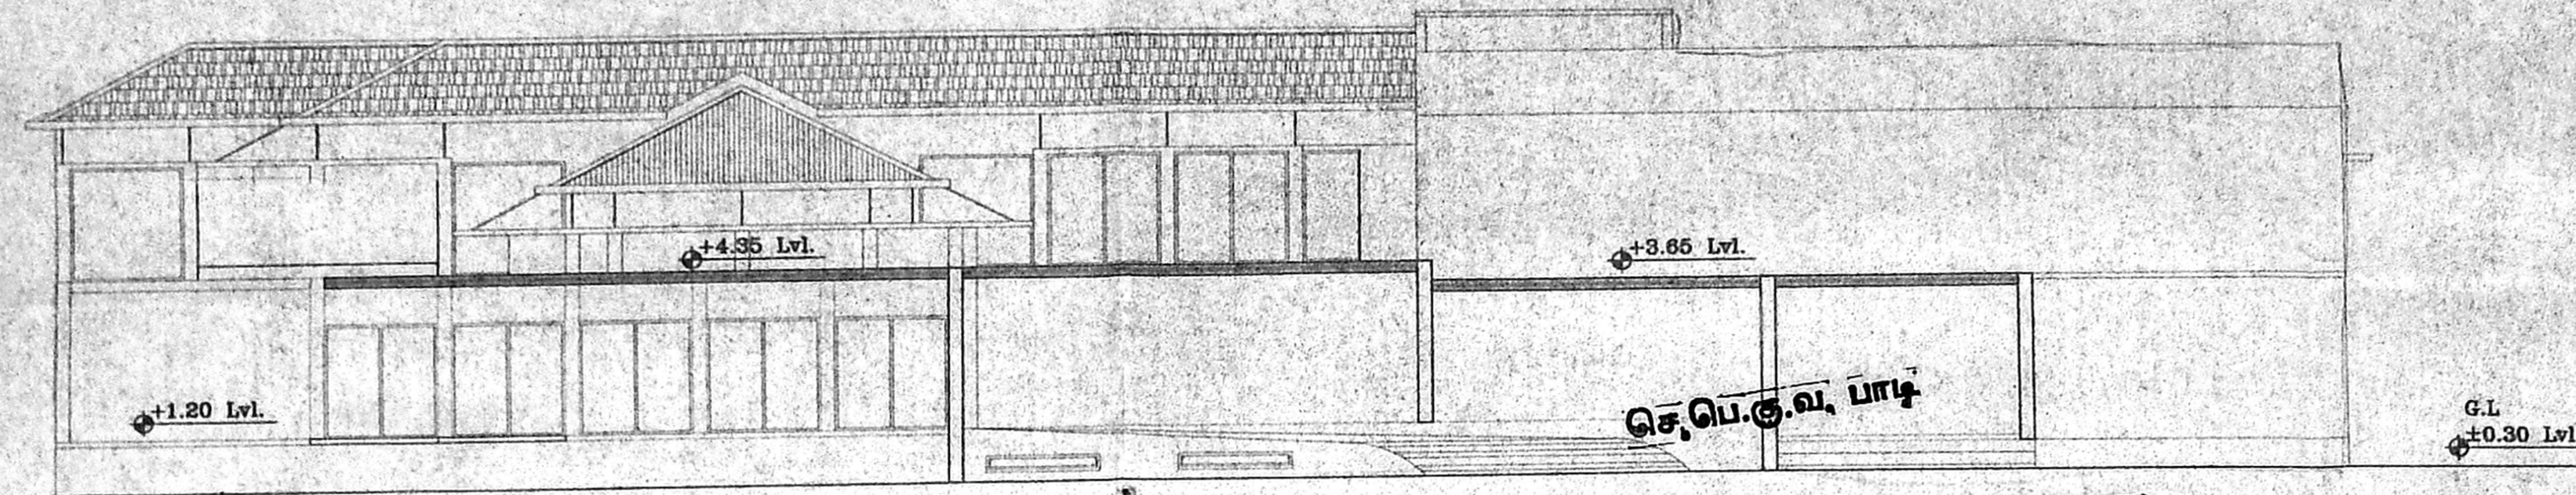


NORTH SIDE ELEVATION


திட்ட வரைபட அனுமதி எண்
 A.1.33371.03371.2006.01
 இவ்வனுமதிக்கு கட்ட எண் A.1.33371.03371.01
 நாள் 7-2-2006-ல் குறிப்பிடப்பட்டுள்ள
 கட்டணத்தைக் கட்டி உட்பட்டது
 உறுப்பினர் செயல்திட்டங்களை
 சென்னை பெருங்கல் வளங்களைக் குழுமம்
 சென்னை - 600 008.

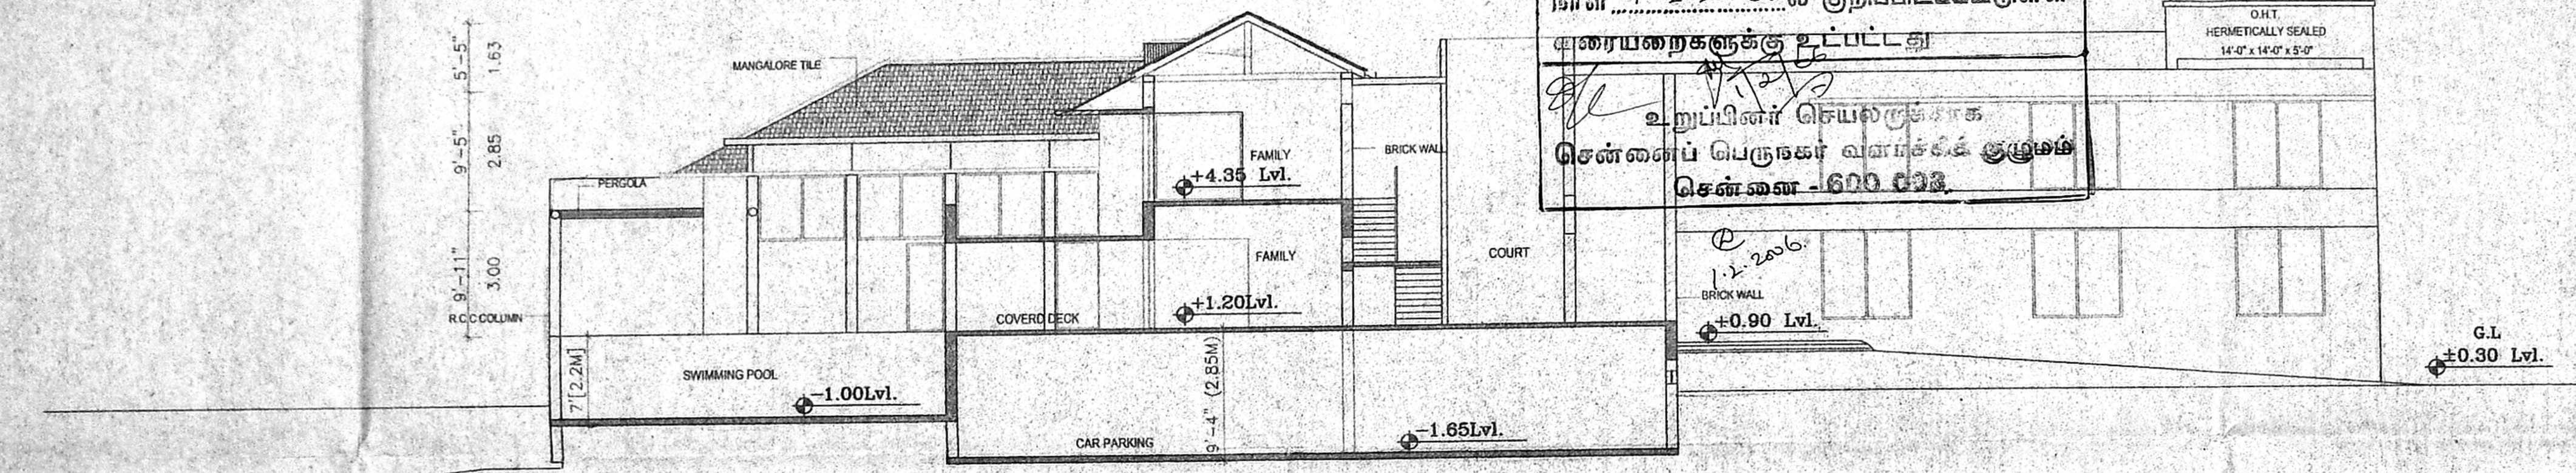


SECTION 1.1

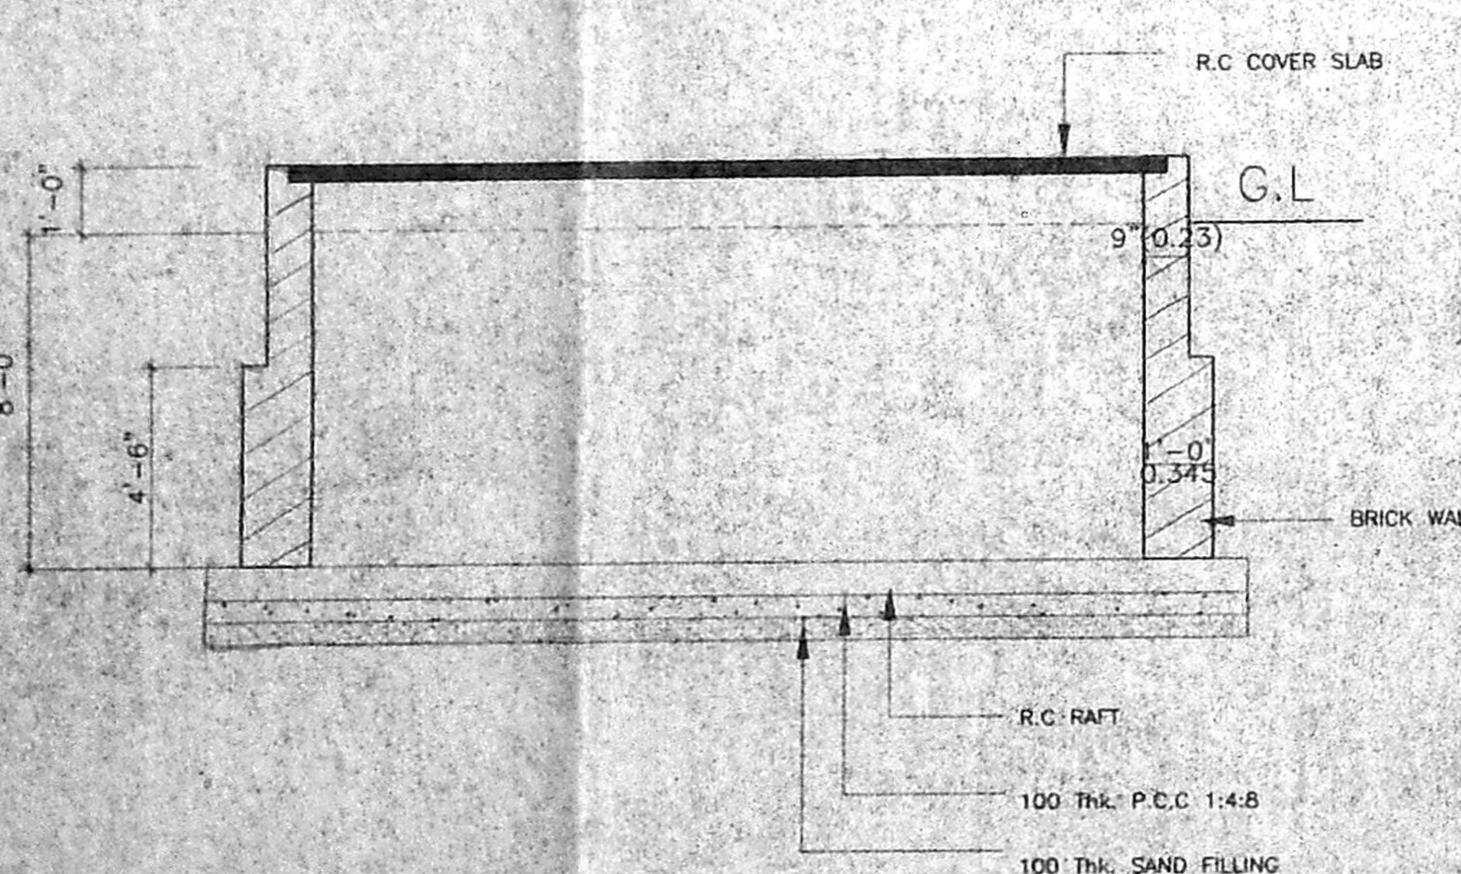


SECTION 2-2

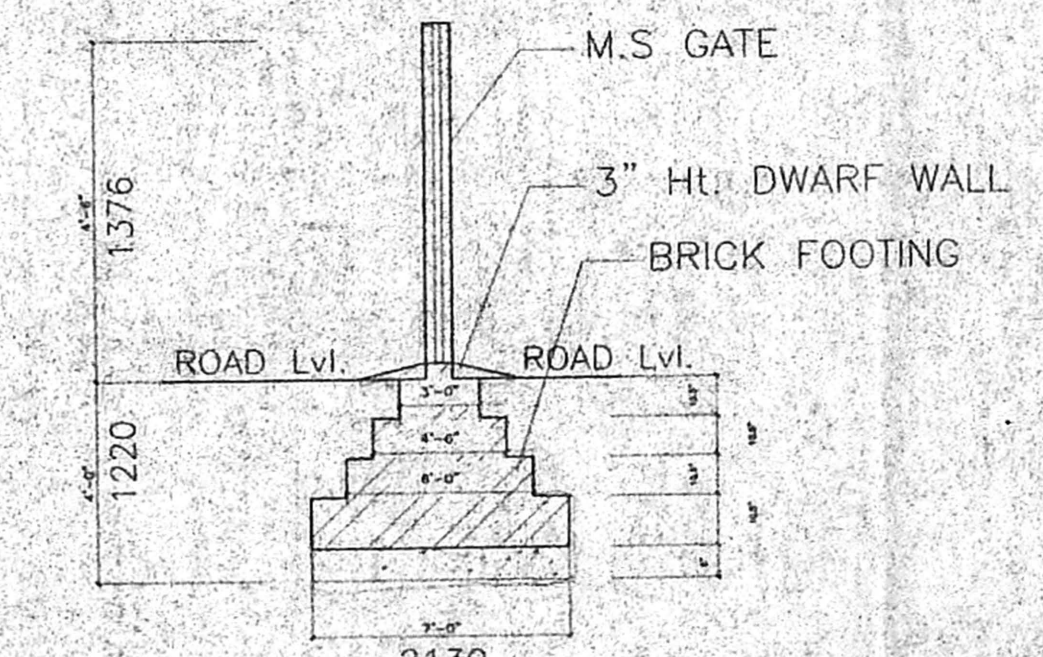


SECTION Z-Z

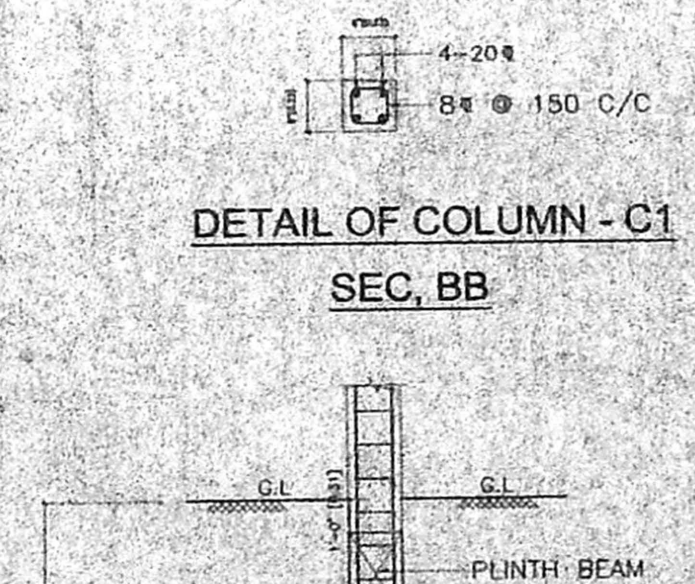


DETAIL OF COLUMN - C1
 SEC. BB

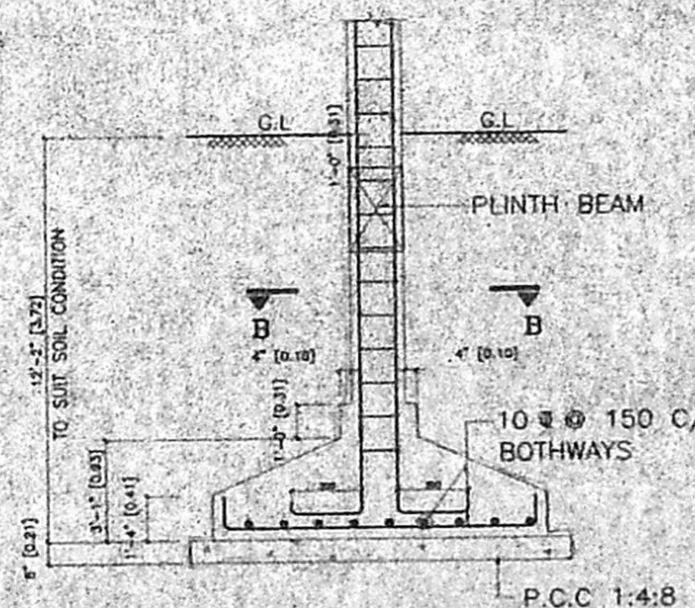


SECTION A-A

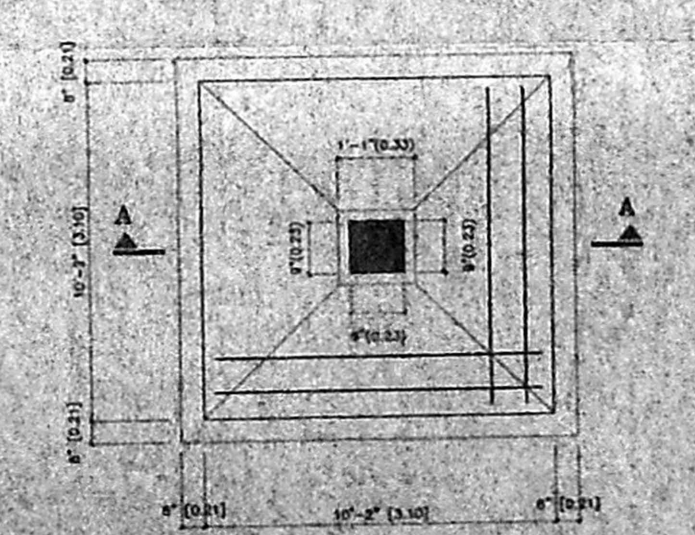


TYPICAL FOUNDATION DETAIL

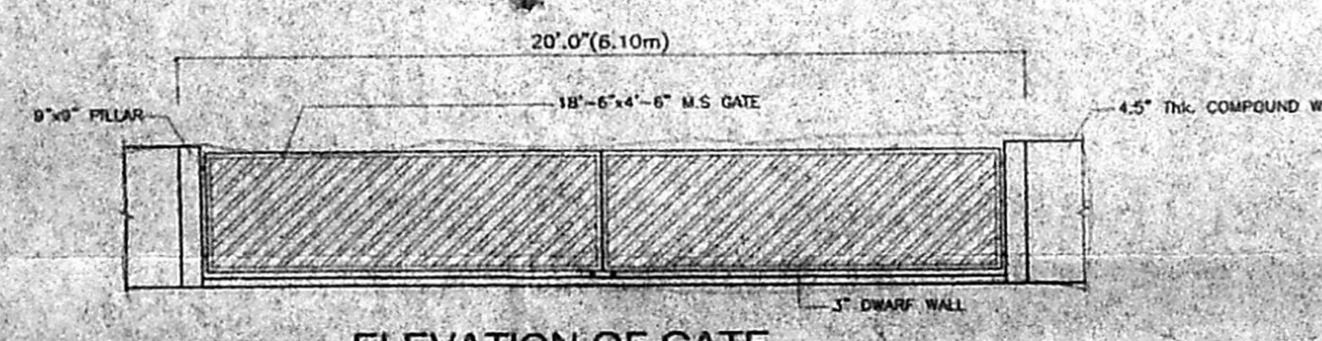


ELEVATION OF GATE

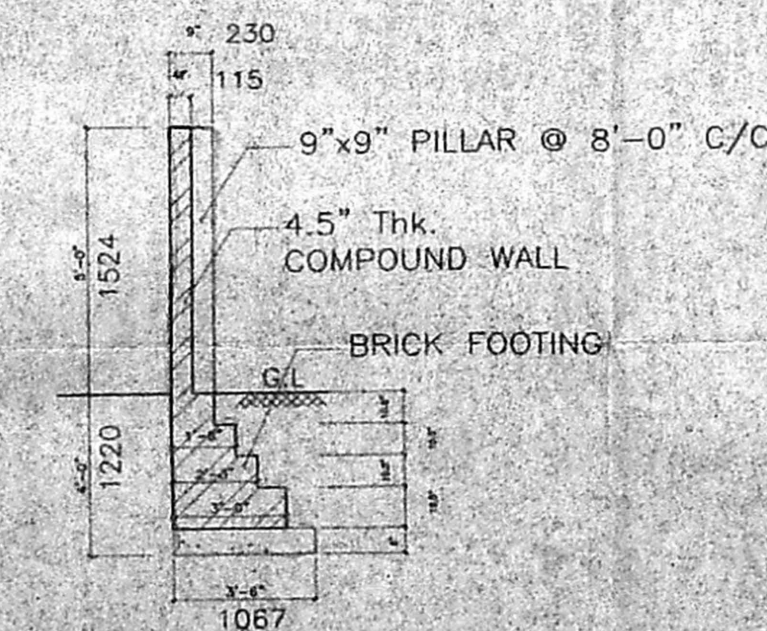

SECTION OF
 COMPOUND WALL

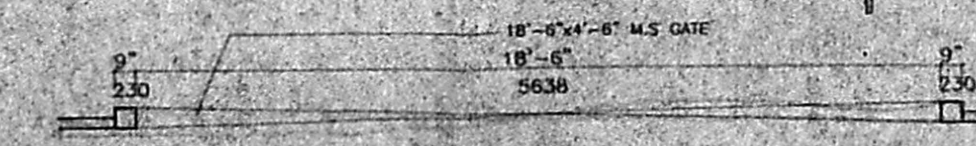

COMPOUND WALL PLAN

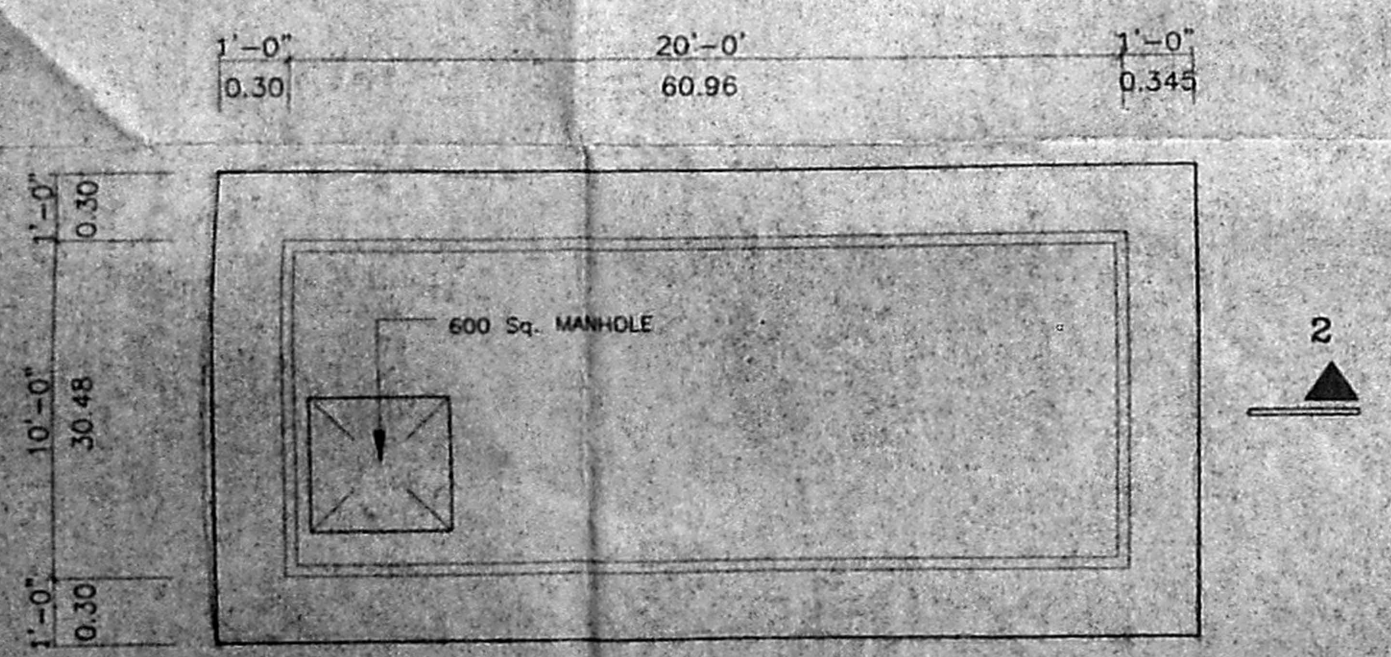

PLAN OF SUMP