




ELEVATION

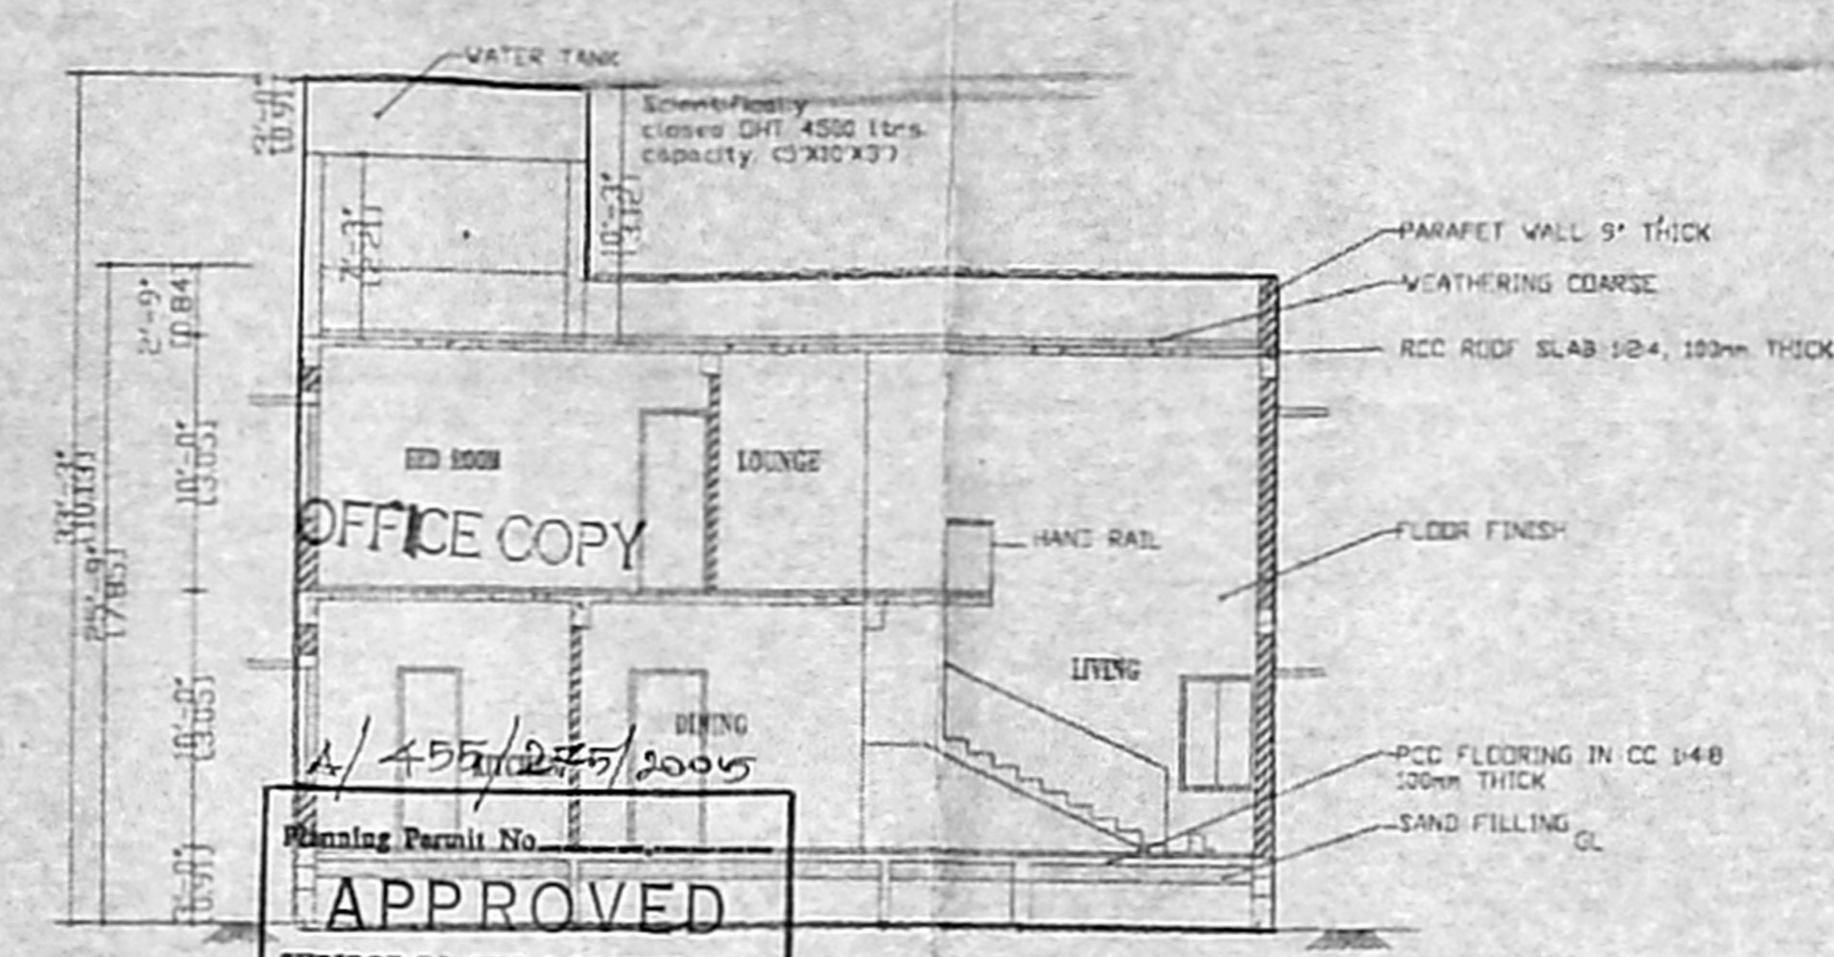


**APPROVED**  
 SUBJECT TO THE CONDITION IN THIS OFFICE LETTER  
 No. 13150/04 OF 05  
 FOR MEMBER SECRETARY  
 CHENNAI METROPOLITAN  
 DEVELOPMENT AUTHORITY  
 CHENNAI-600008

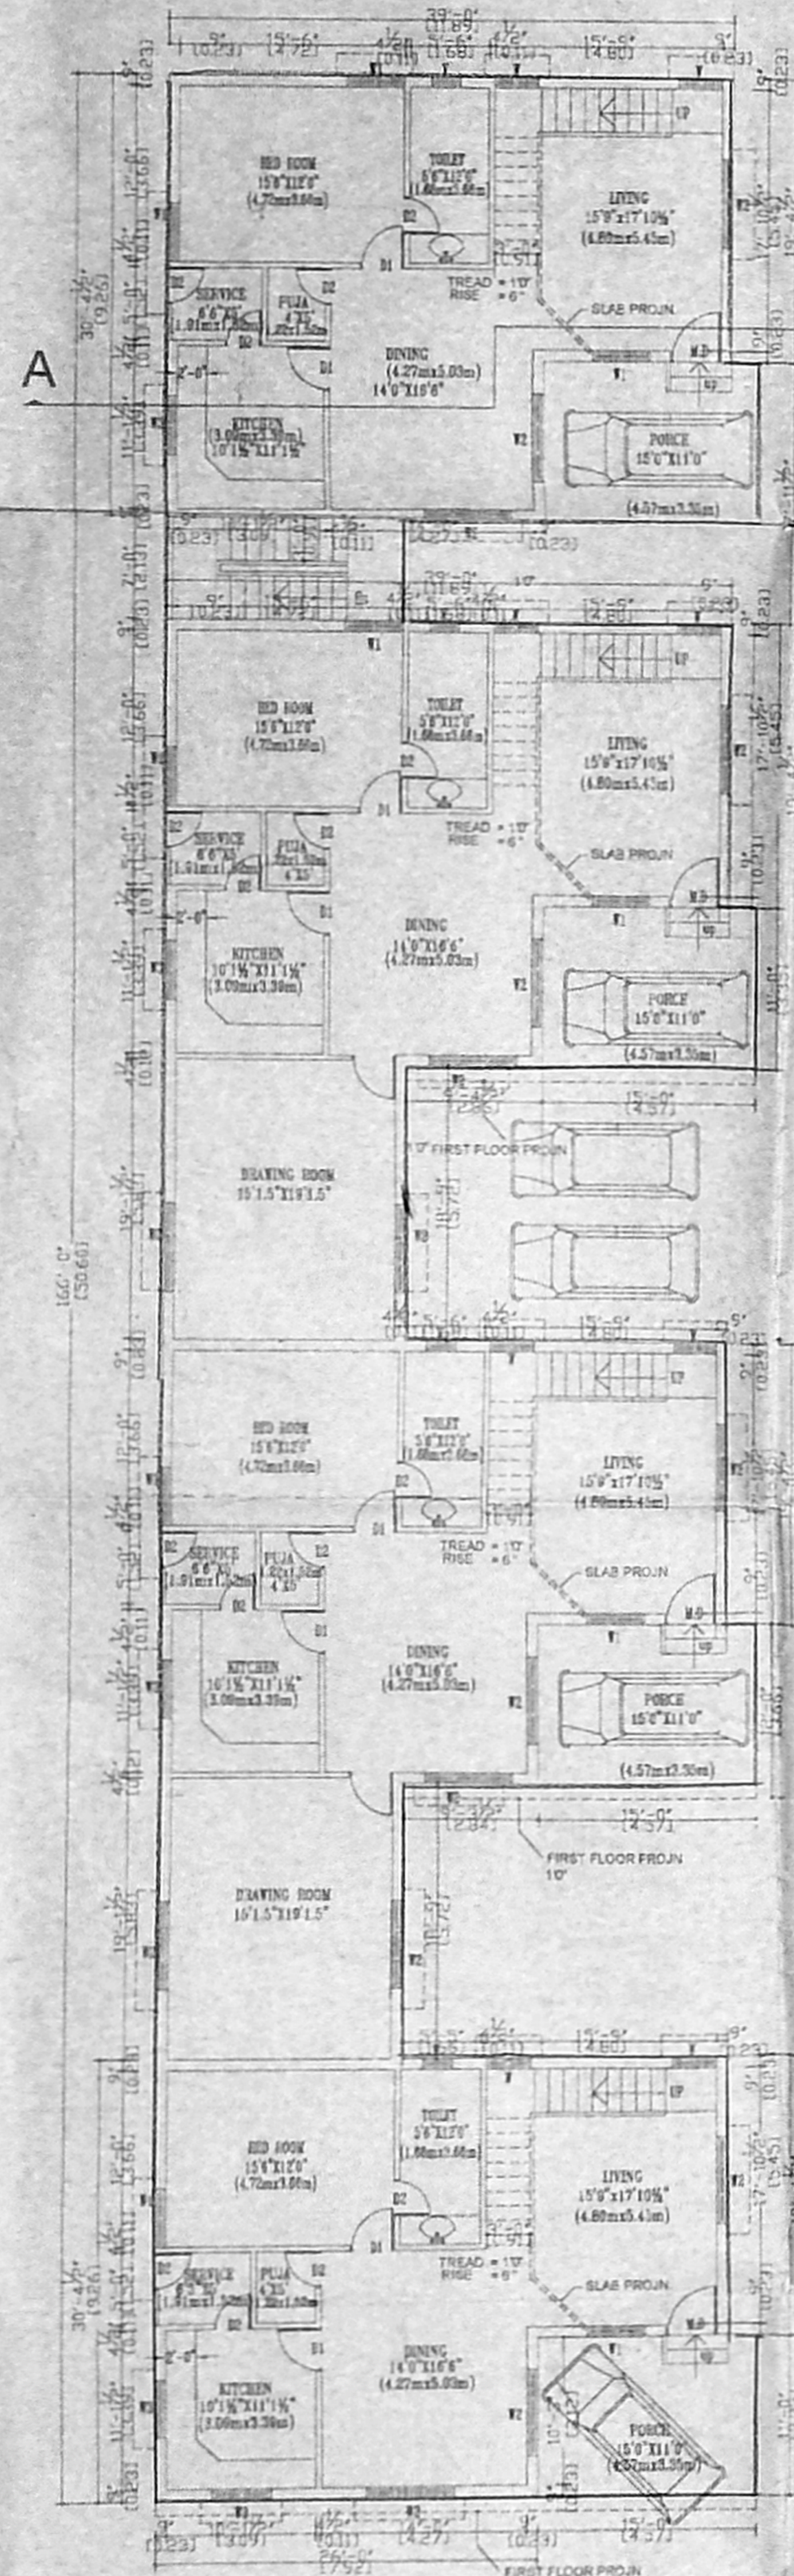


GROUND FLOOR PLAN

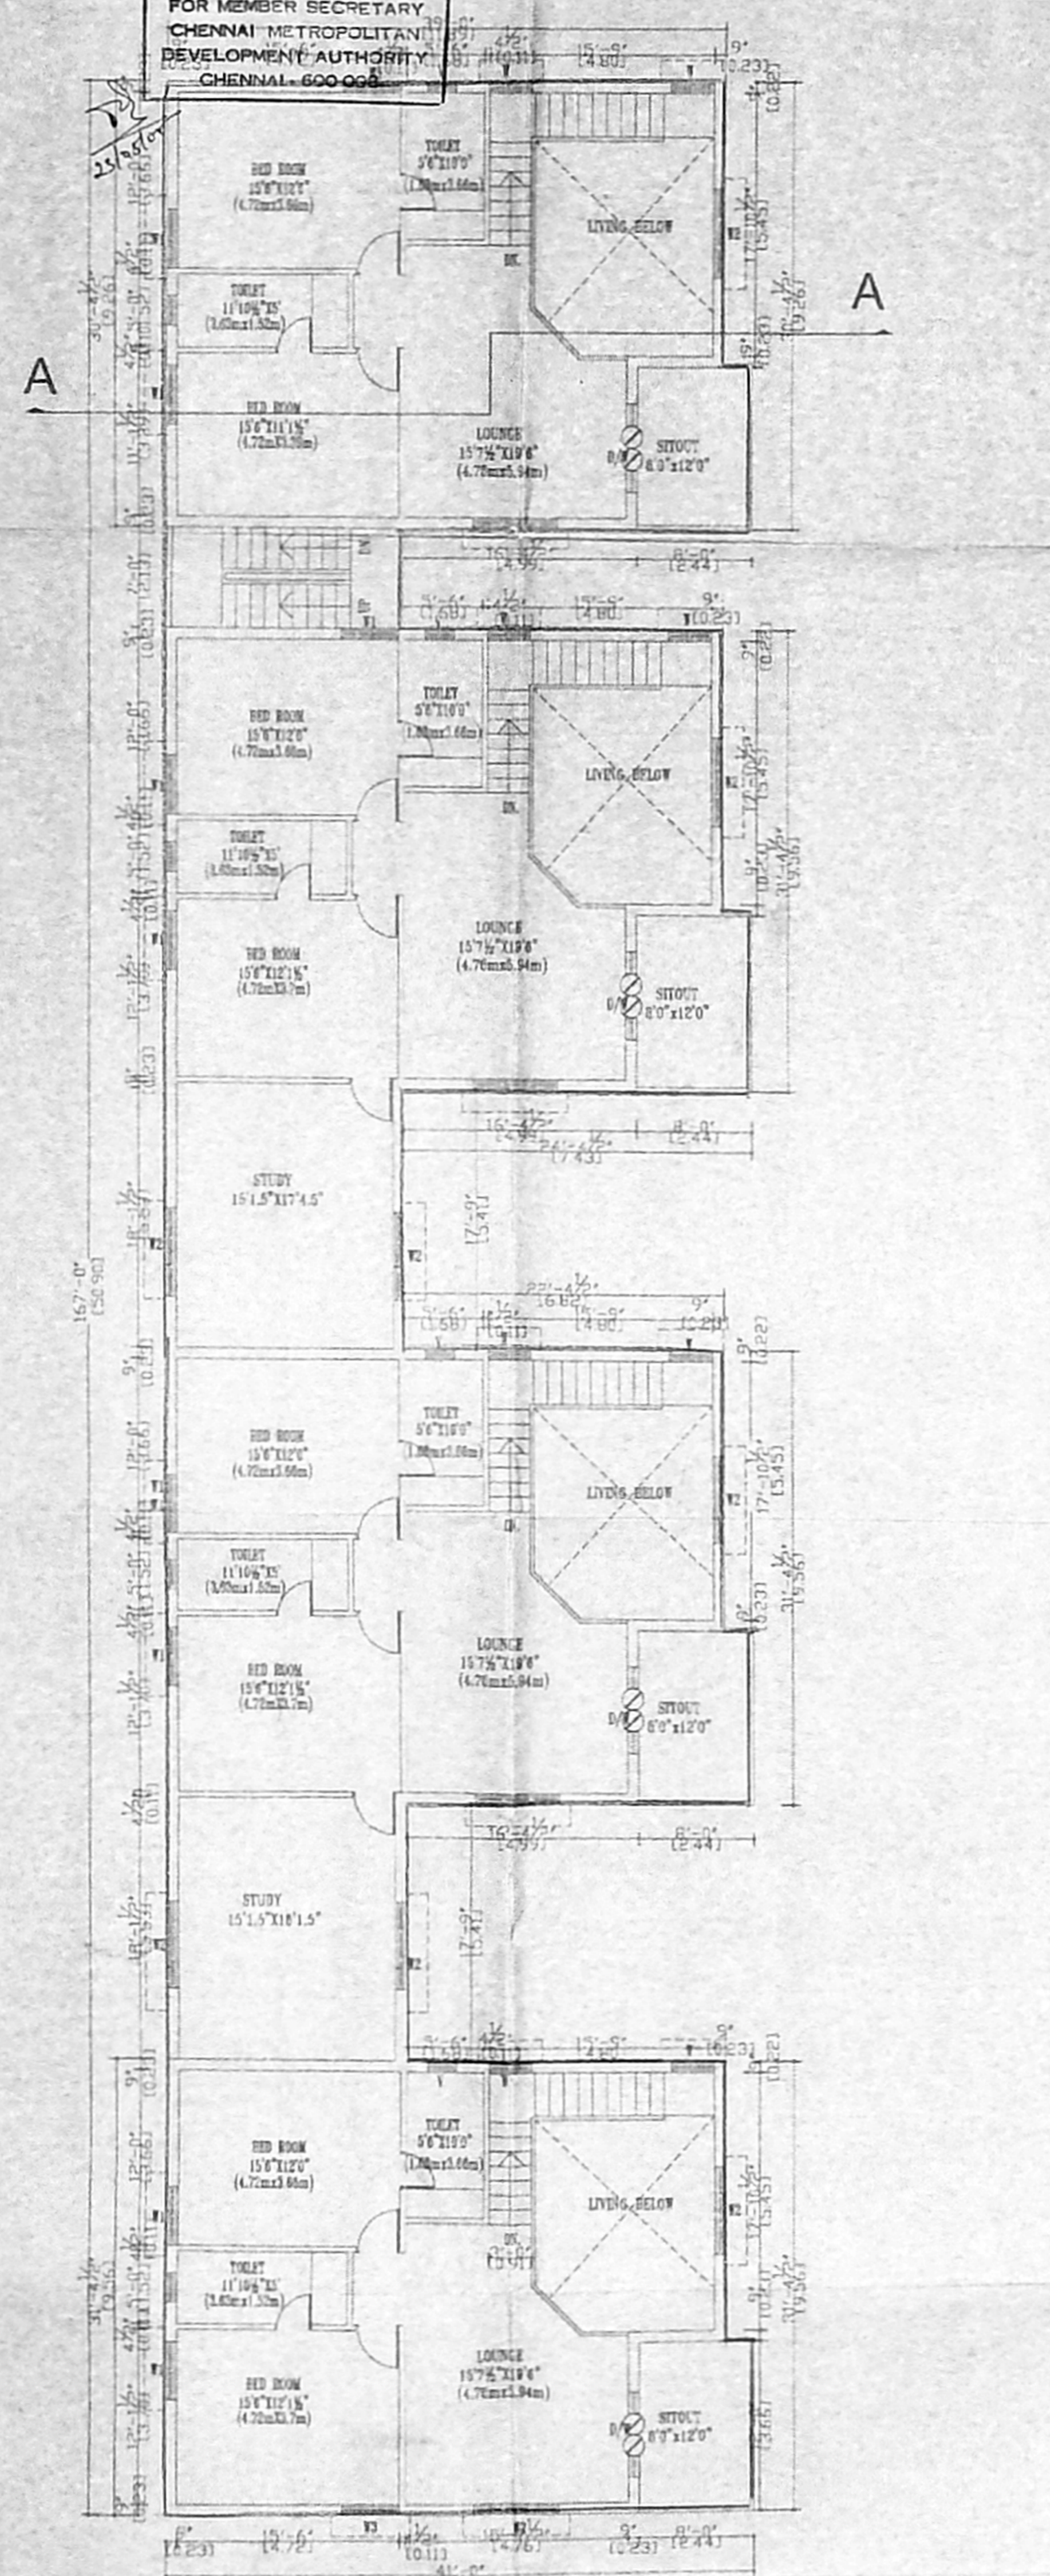


FIRST FLOOR PLAN

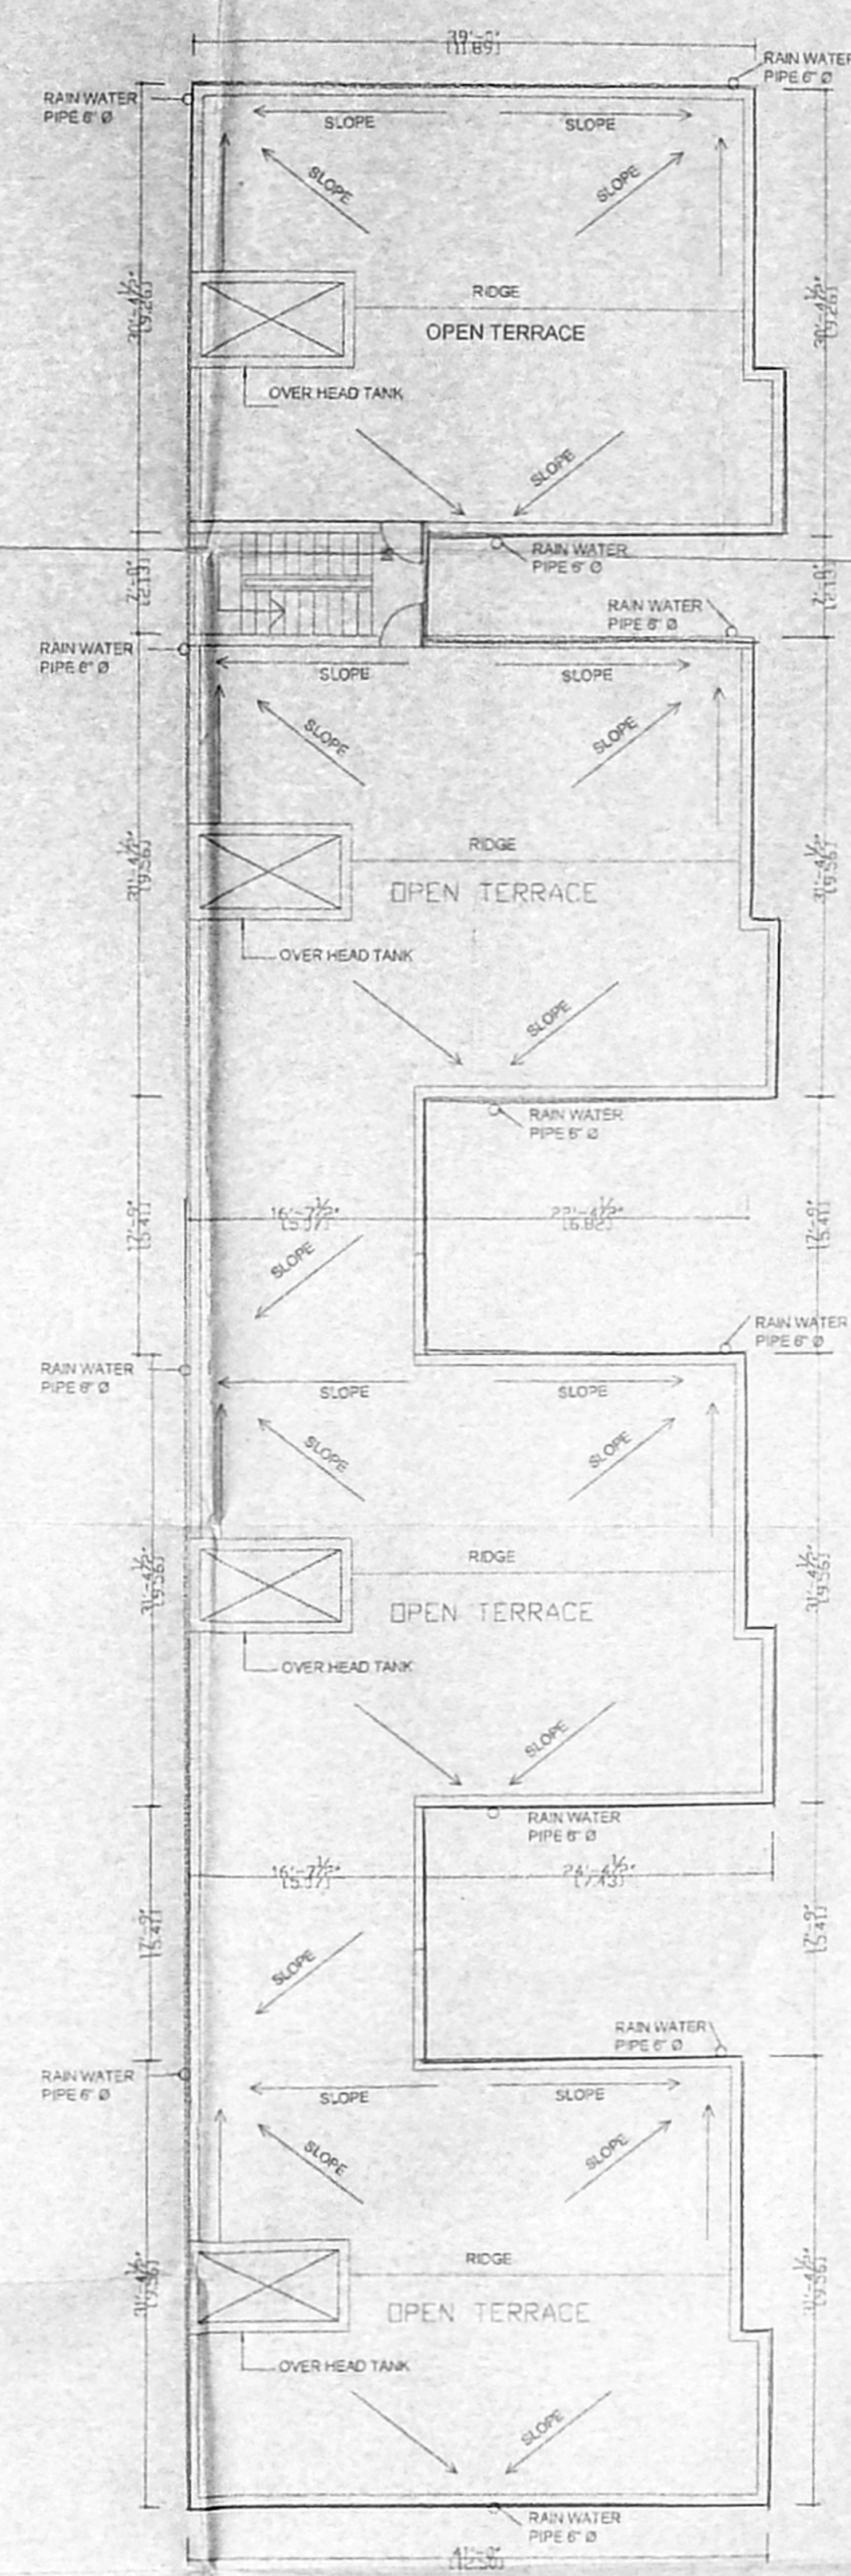


TERRACE FLOOR PLAN

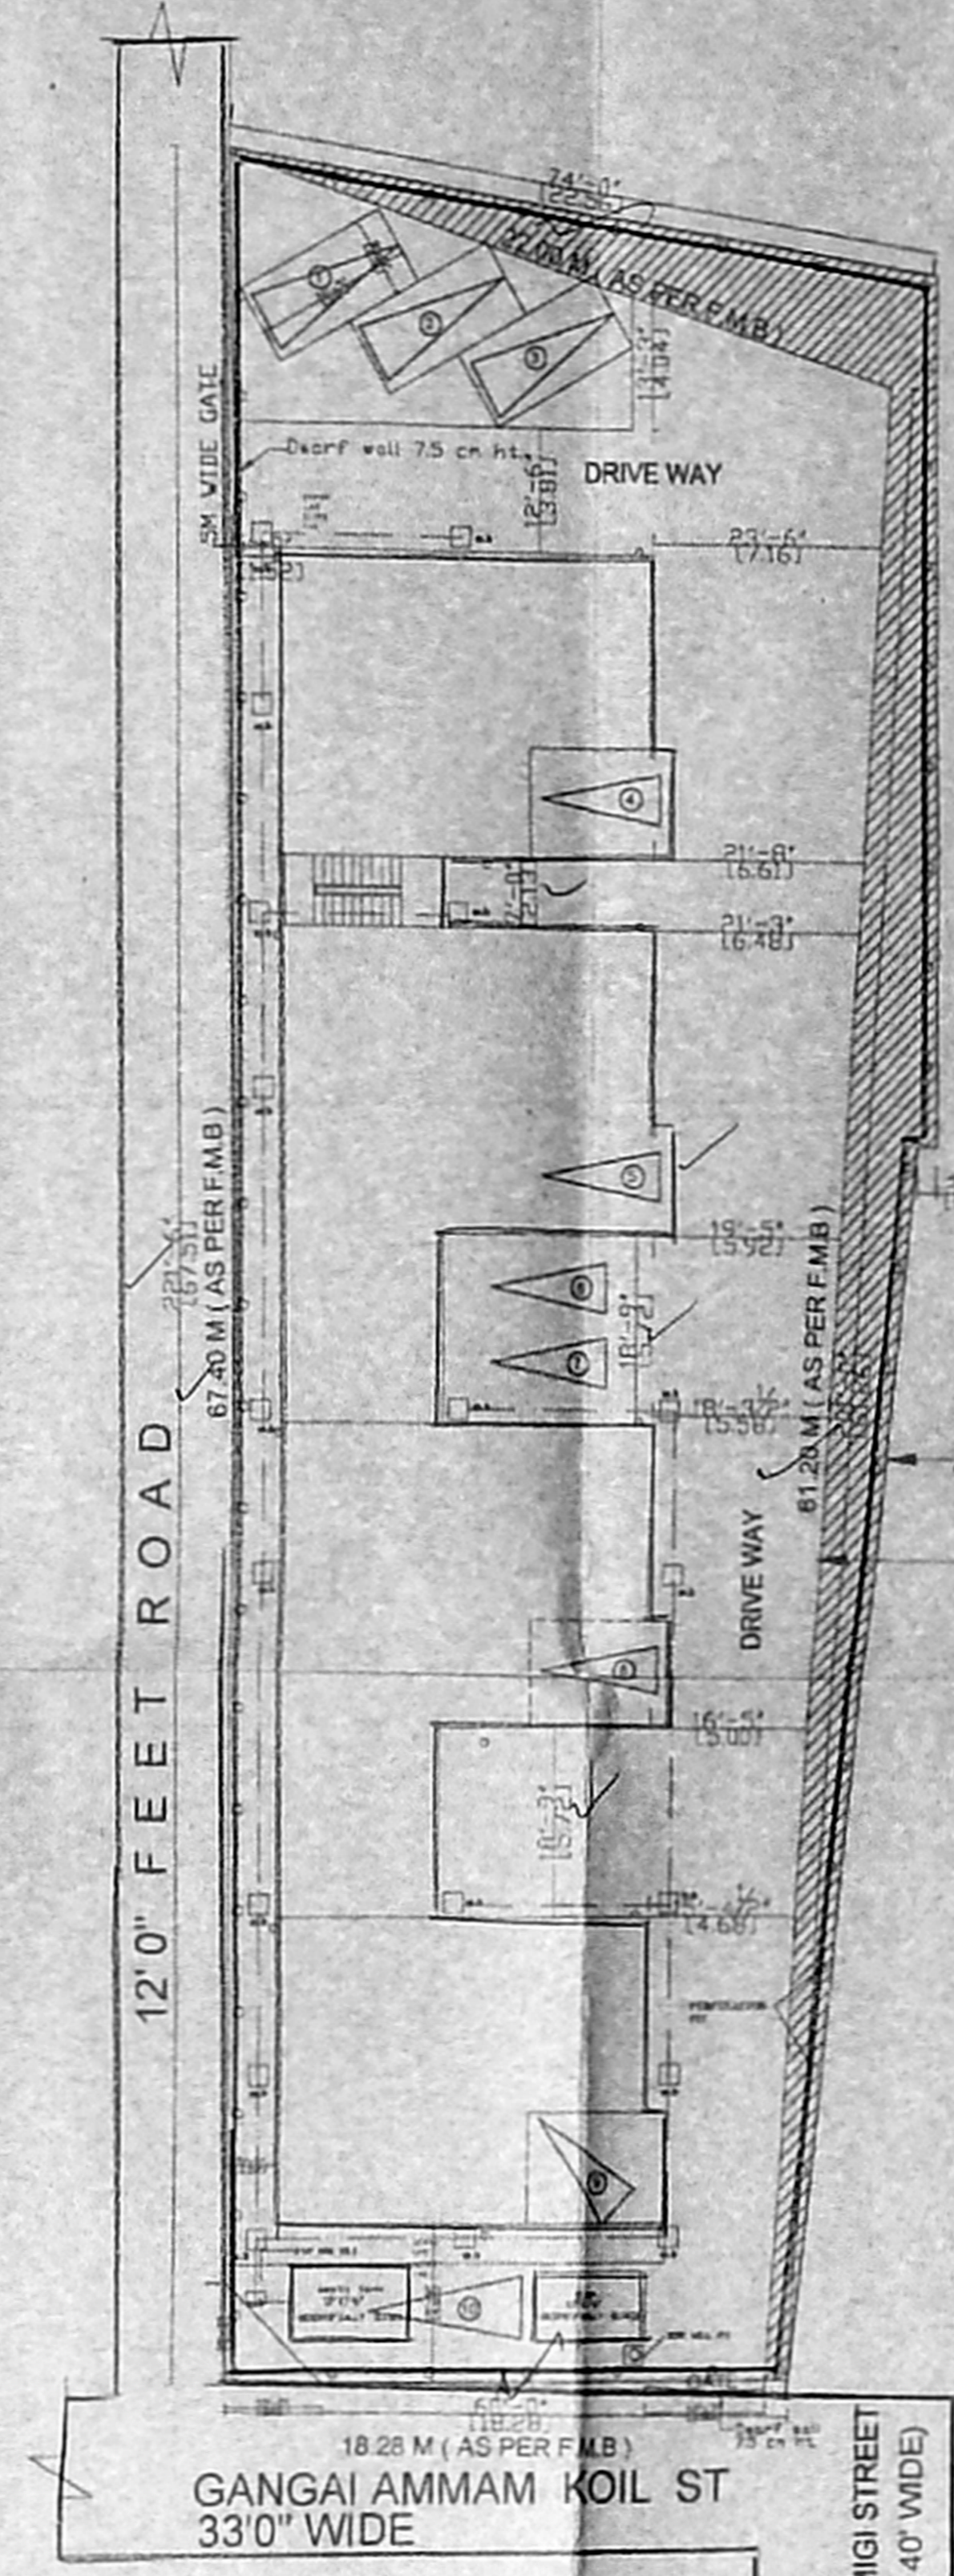


SITE PLAN  
 SCALE - 1:200

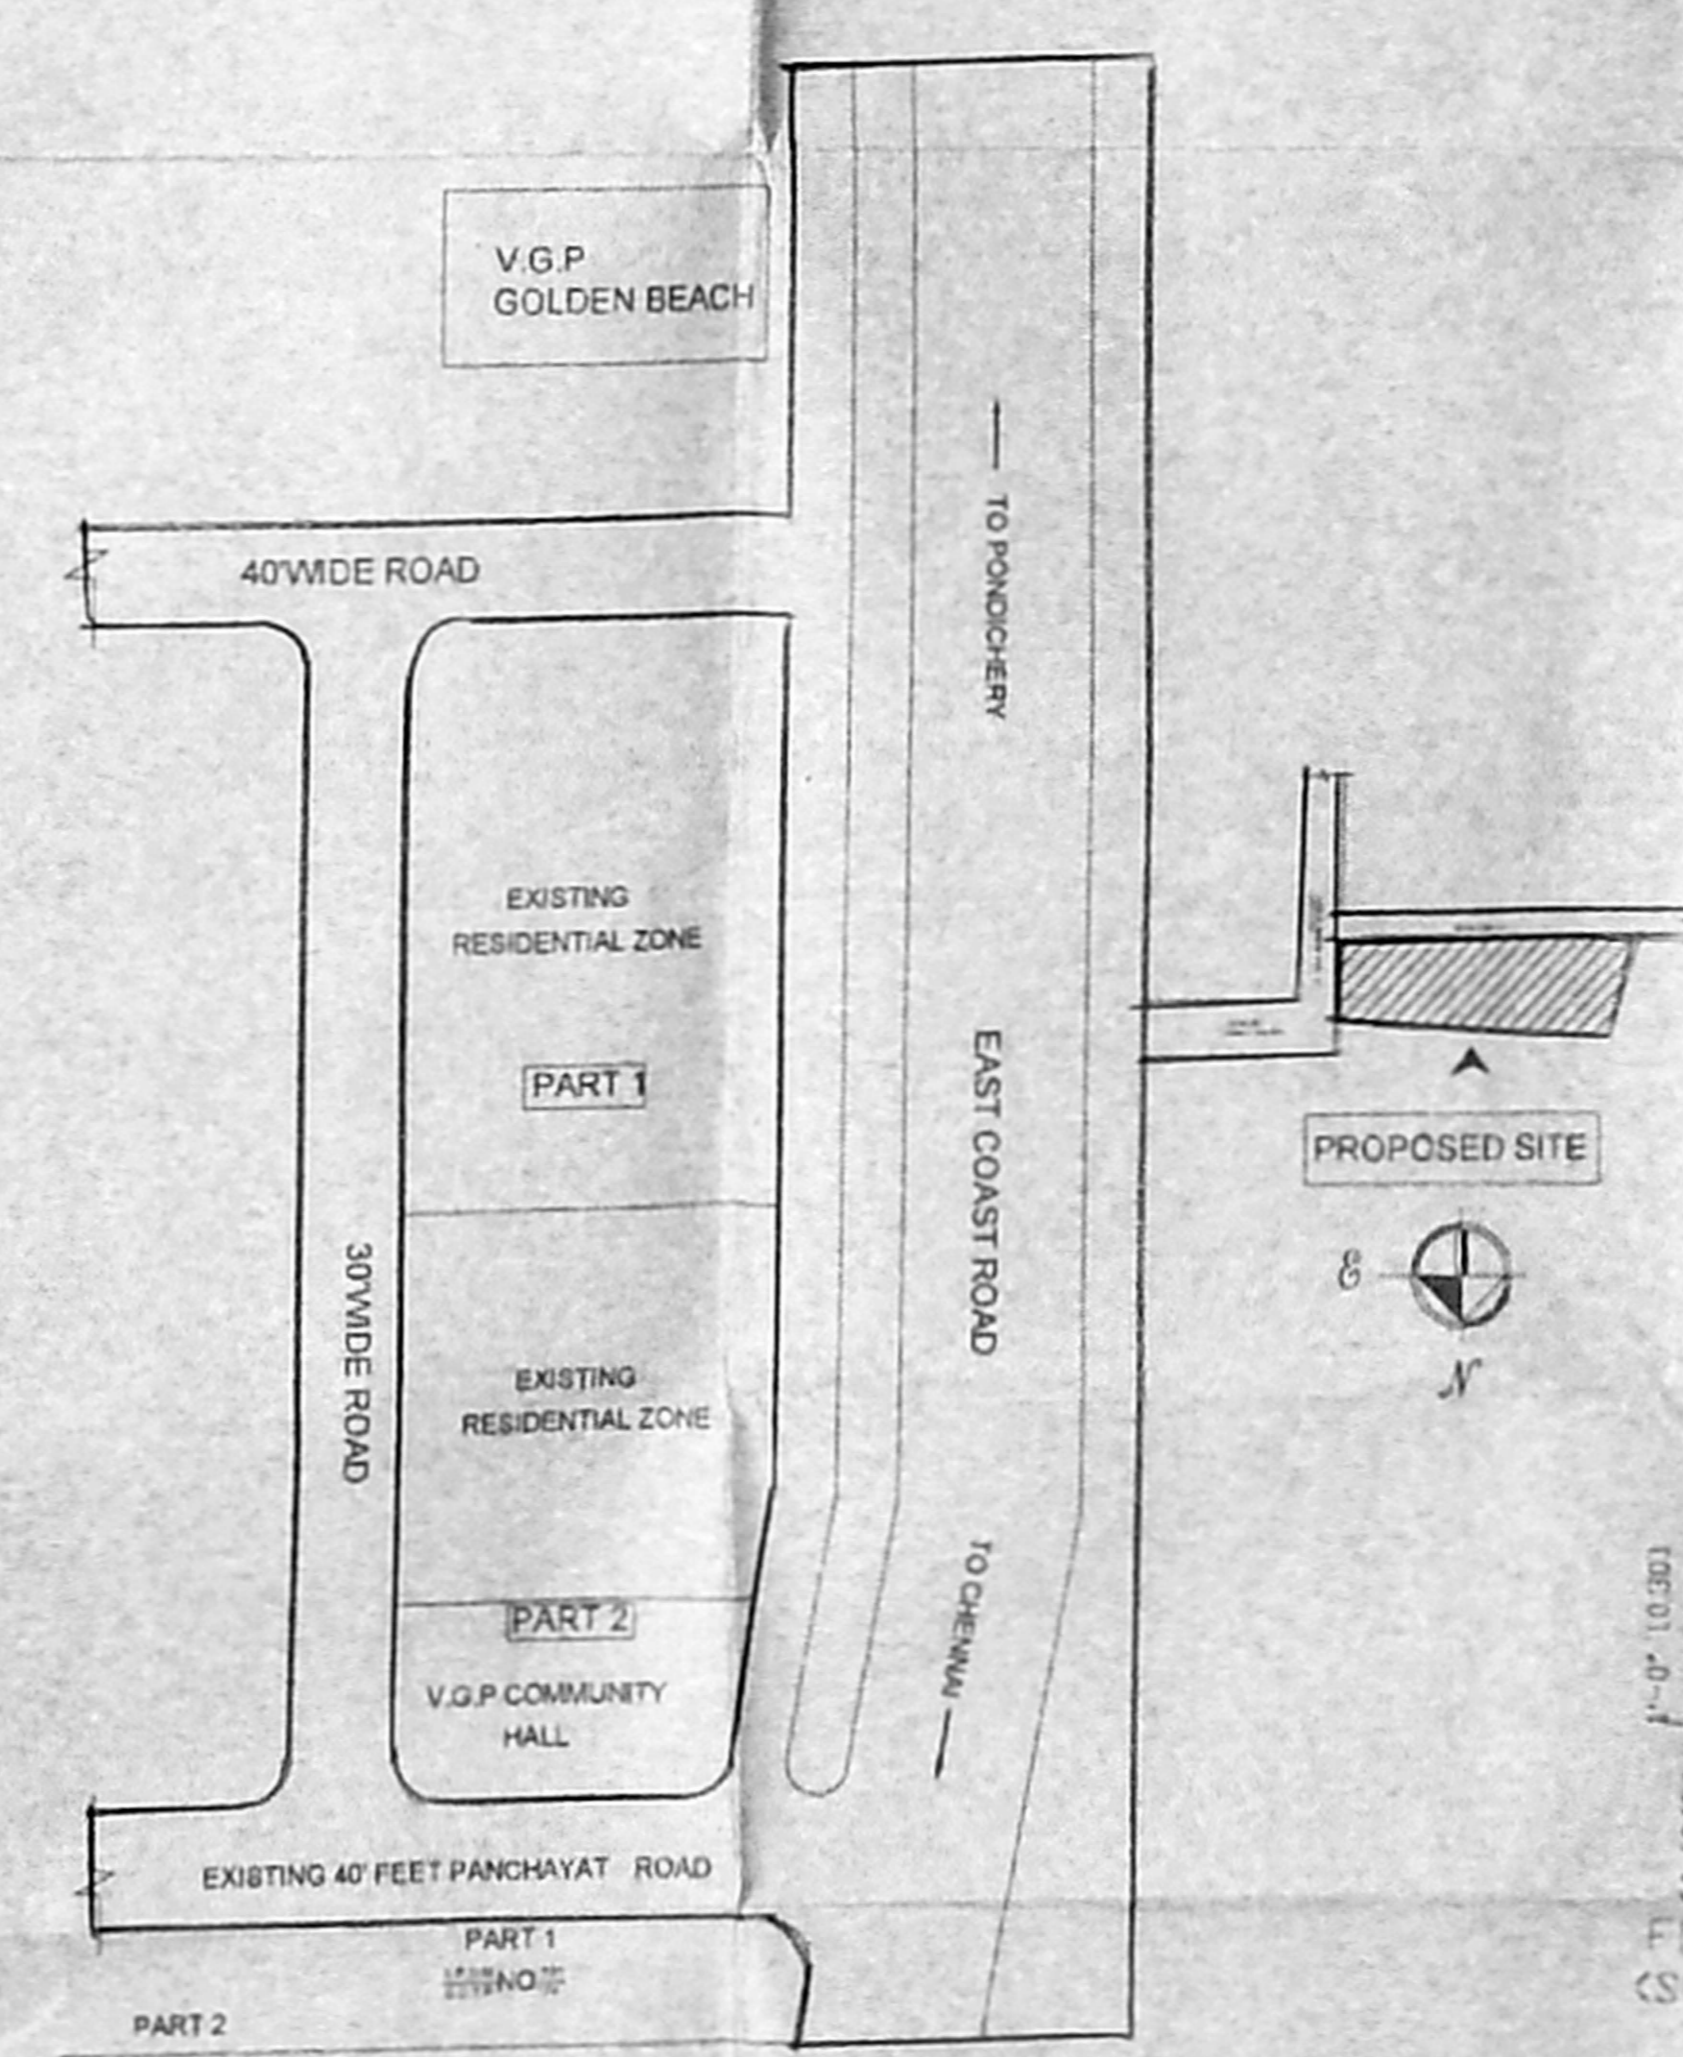


TOPO PLAN  
 (NOT TO SCALE)

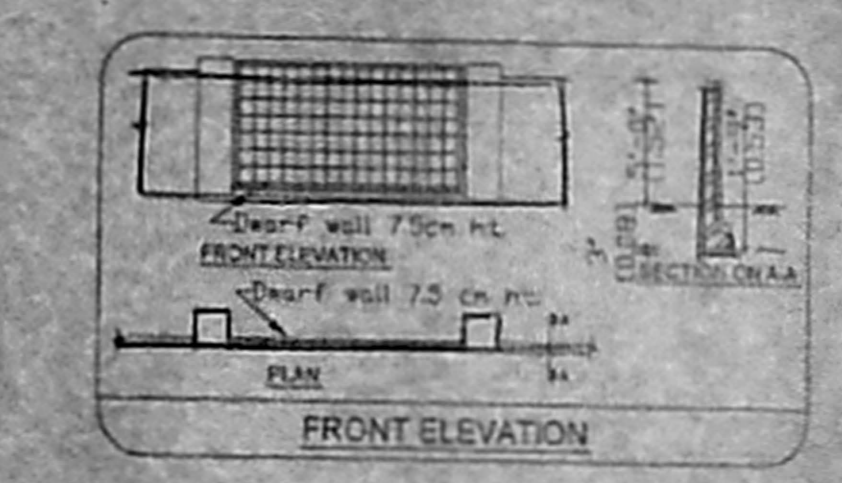

FRONT ELEVATION

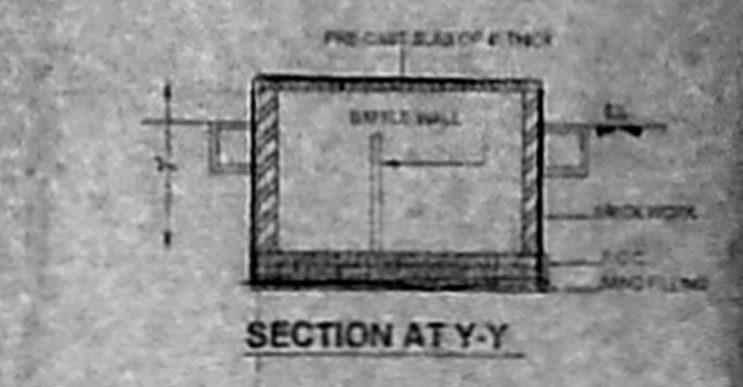

SECTION A-Y-Y

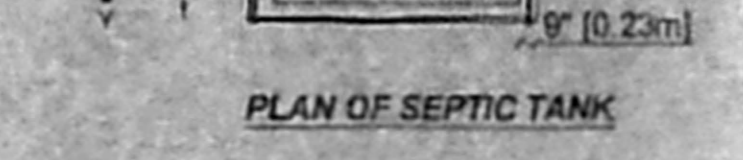


PLAN OF SEPTIC TANK


SEPTIC TANK DETAILS



WATER TANK DETAIL

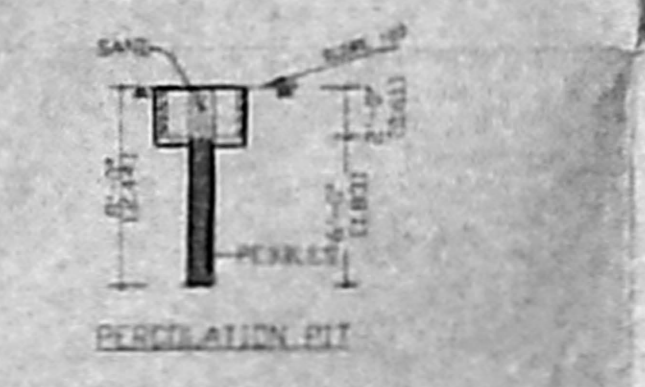

PERFORATION PIT

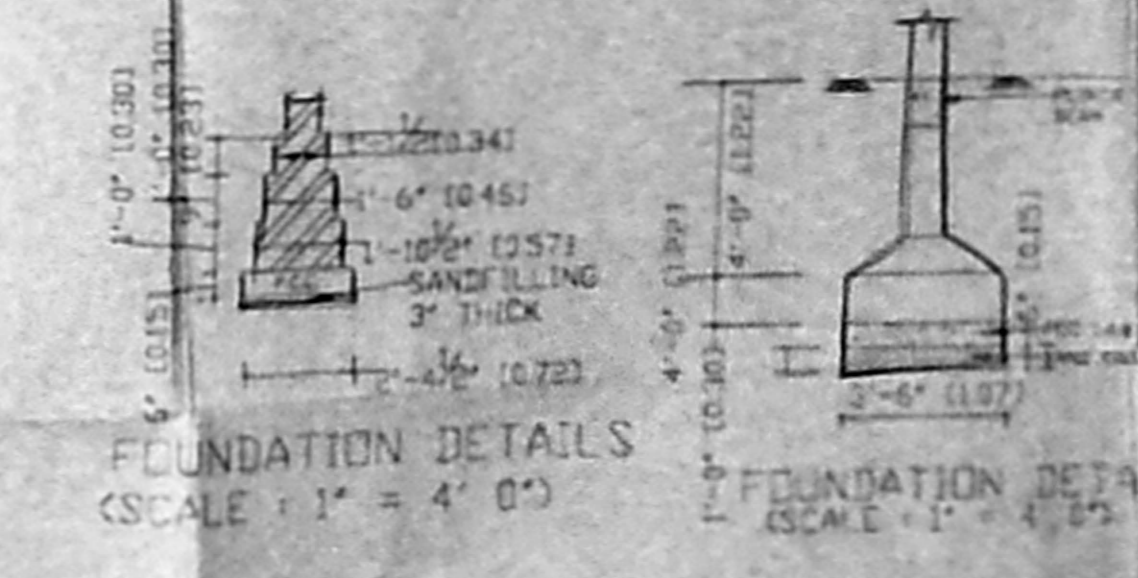

FOUNDATION DETAILS  
 SCALE: 1" = 4'-0"



FOUNDATION DETAILS

AREA STATEMENT:

SL.NO	NAME	SQ.FT	SQ.M
1	PLOT AREA	13247.00	1231.18
2	PRO.GROUND FLOOR AREA	5613.00	524.57
3	PRO.FIRST FLOOR AREA	5657.79	528.76
4	TOTAL AREA	11665.1	1084.00
5	PLOT COVERAGE	42%	
6	F.S.I.	0.86	

JOINERY DETAILS

SL.NO	DETAILS	IN FT	IN MM
1	M.D - MAIN DOOR	3'0" X 7'0"	1066 X 2135
2	D1 - DOOR	3'0" X 7'0"	915 X 2135
3	D2 - DOOR	2'0" X 7'0"	763 X 2135
4	W - WINDOW	3'0" X 4'6"	915 X 1373
5	W1 - WINDOW	4'0" X 4'0"	1220 X 1373
6	W2 - WINDOW	6'0" X 4'6"	1830 X 1373
7	W3 - KITCHEN WINDOW	3'0" X 3'0"	915 X 915
8	V - VENTILATOR	2'0" X 2'0"	610 X 610

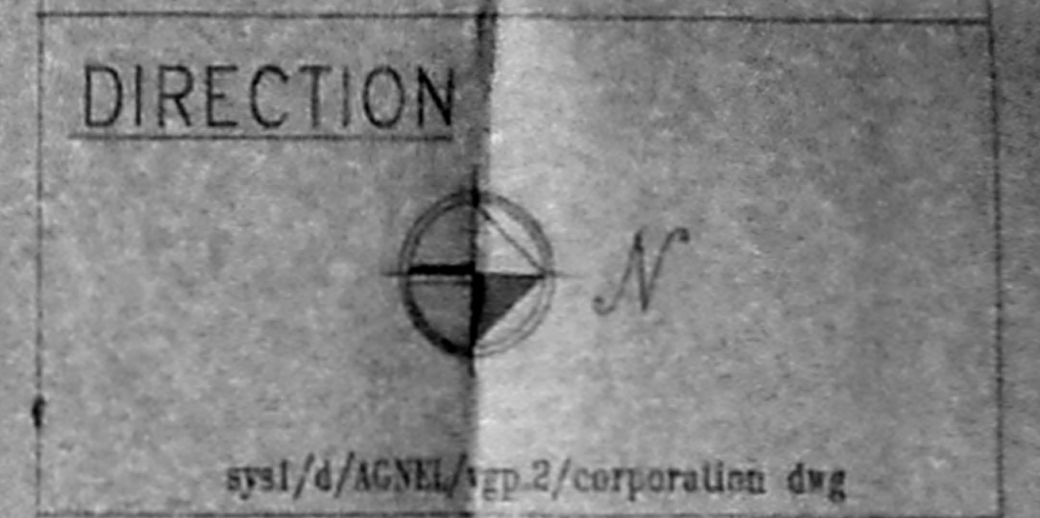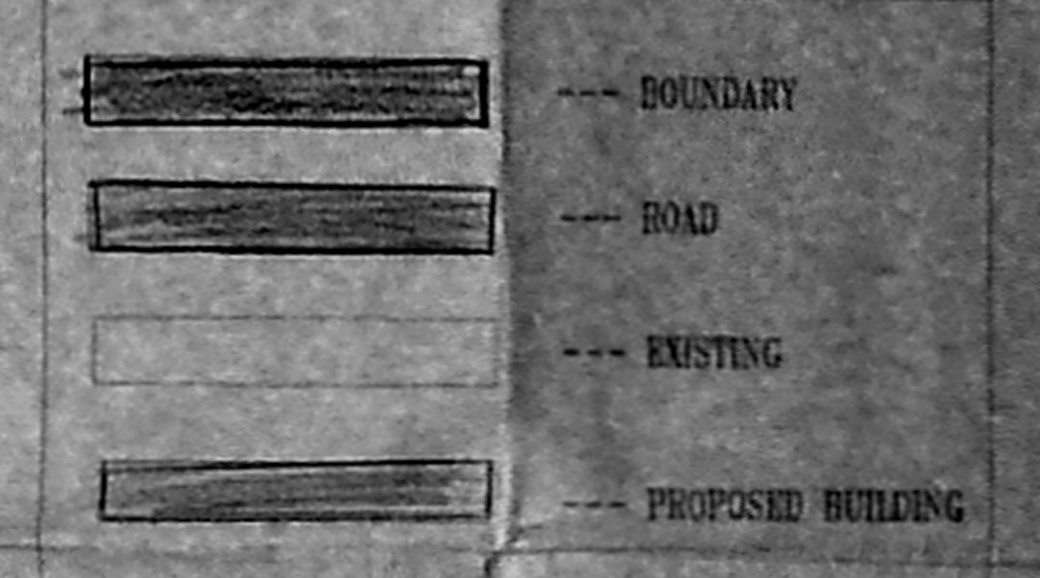

sys1/4/AGNEL/tp2/corporation.dwg

DRAWING TITLE:  
 APPROVAL DRAWING

PROJECT

LAYOUT PLAN SHOWING  
 THE RESIDENTIAL PLOT  
 AT SURVEY NUMBER 58/2  
 NEW VILLAGE NO : 116  
 OLD VILLAGE NO : 146  
 INJAMBAKKAM VILLAGE  
 TAMBARAM TALUK  
 KANCHIPURAM DISTRICT  
 ST.THOMAS MOUNT  
 PANCHAYAT UNION

CMDA - REGULARISATION  
 Letter no:Reg/L3/36570/03  
 dated: 02.11.03

DATE :- 26.04.05

SCALE :- 1" = 8'-0"

OWNER  
*K. Ramesh Kumar*

ARCHITECT:  
*Mohan Architects Pvt. Ltd.*

MOHAN ARCHITECTS PVT. LTD.  
 41, 3rd EAST STREET, KAMARAJ NAGAR  
 THIRUVANMIYUR, CHENNAI - 600 041.  
 CHENNAI TEL: 2442 01 02, 2441 7380  
 E-MAIL: mohan\_architects@yahoo.com