




ELEVATION

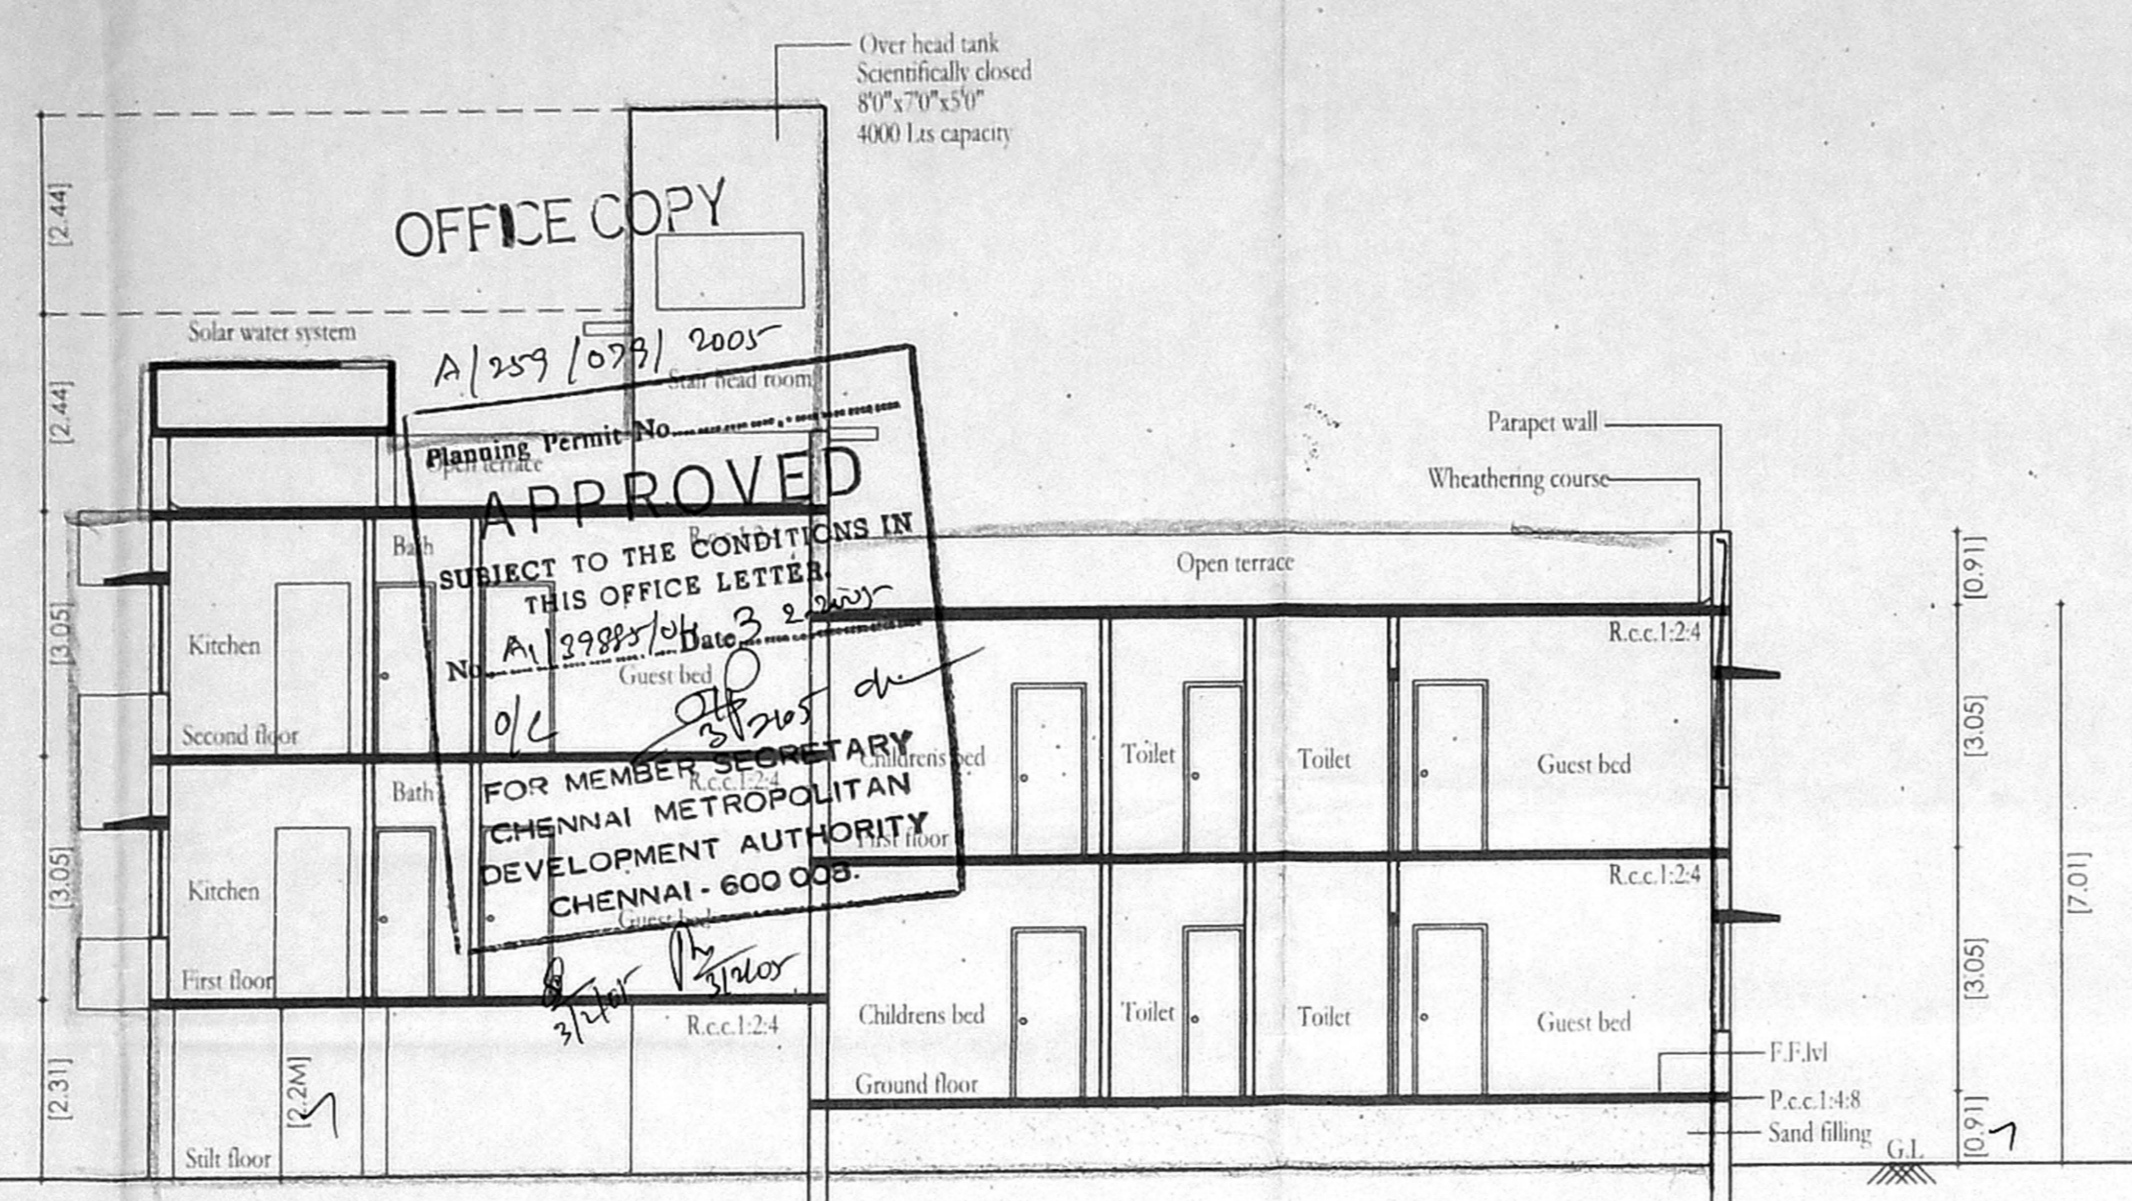

SECTION-AA

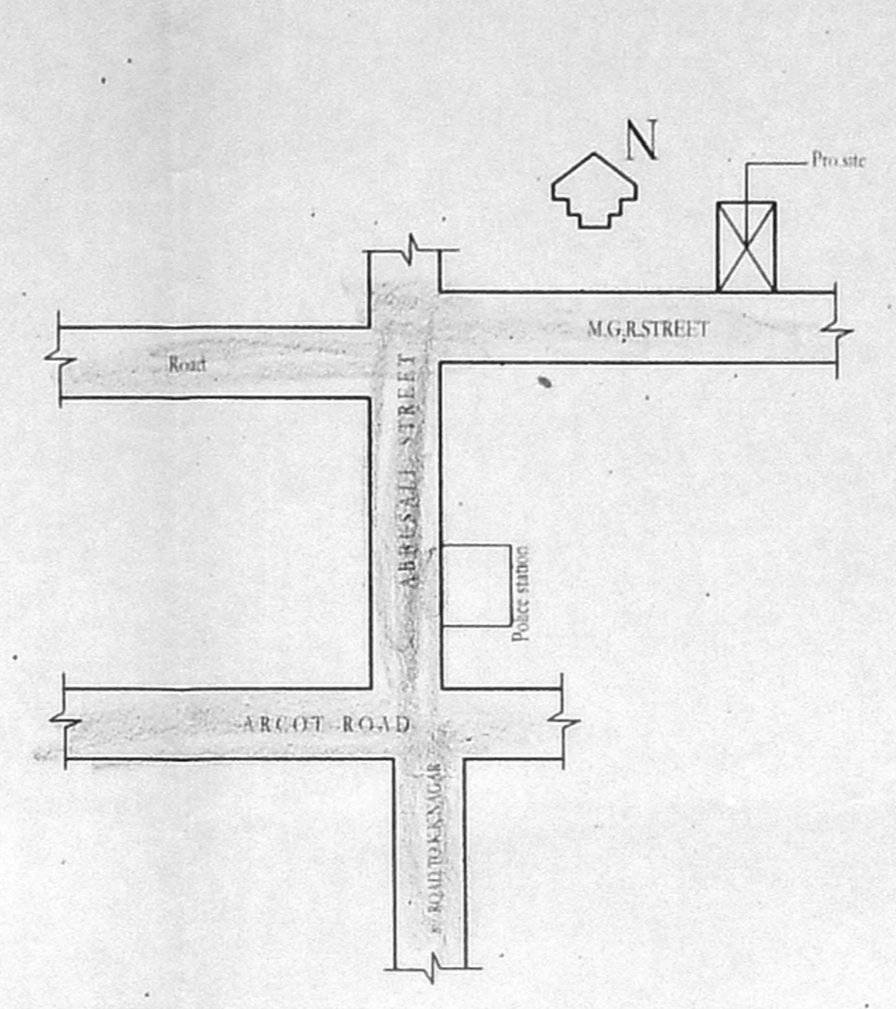

KEY PLAN
(NOT TO SCALE)

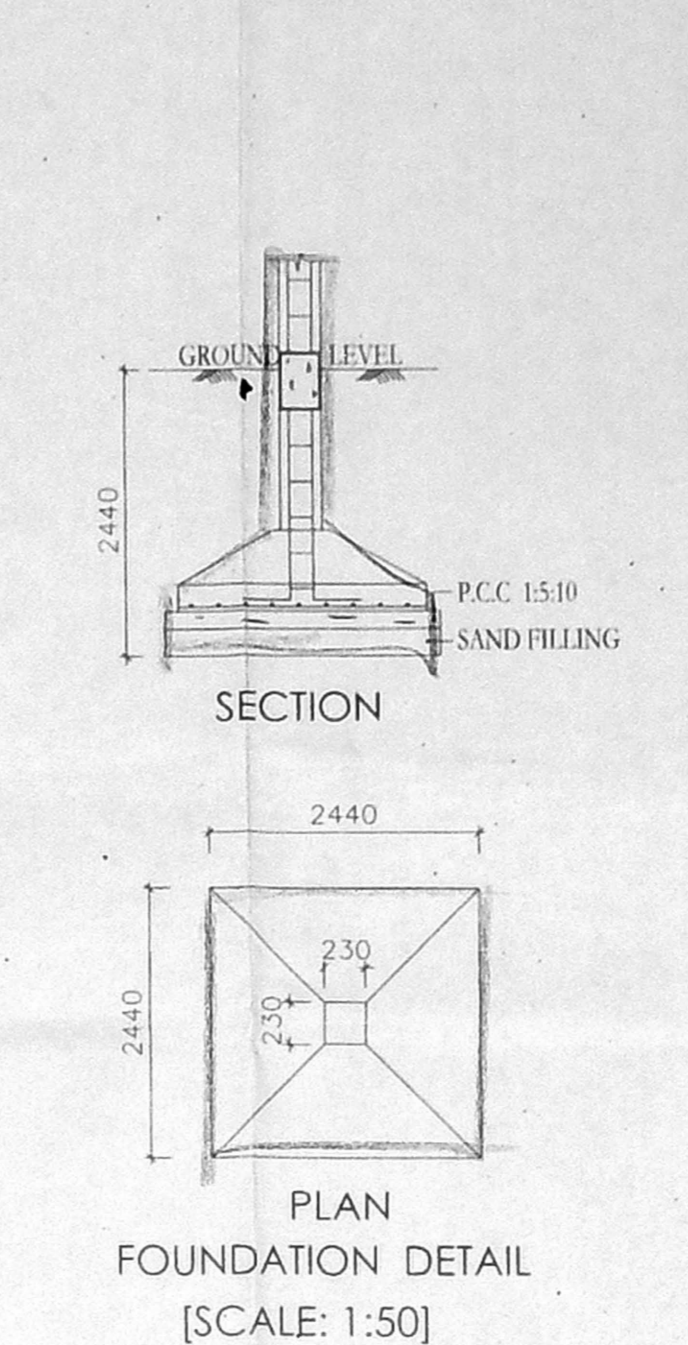

FOUNDATION DETAIL
(SCALE: 1:50)

SCHEDULE OF JOINERY:

TYPE	DETAIL	WIDTH	HEIGHT
M.D.	C.W. PANELLLED DOOR	900	2135
D	-DO-		
DJ	-DO-		
F.D	FRENCH DOOR	1830	2135 Revised Plan
W	C.W. GLAZED WINDOW	1830	1372
W1	-DO-	1524	1372
W2	-DO-	1524	1372
O	OPENING	915	2135
V	C.W. GLAZED VENTILATOR	610	915

SPECIFICATION:

FOUNDATION : R.C.C. COLUMN FOOTINGS
 BRICK WORK : C.M 1:6 FOR SUPER STRUCTURE
 PLASTERING : C.M 1:5 FOR WALLS & 1:3 FOR CEILING
 FLOORING : MOSAIC FLOORING
 CEMENT PAINT : 2.COAT FOR WALLS & 1.EXTRA COAT FOR CEILING
 R.C.C : 1:2:4 FOR SLABS & UNTELS
 WOOD WORK : ALL WOOD WORKS IN BEST QUALITY TIMBER
 WEATHERING : BUELLY LIME MORTAR OVER ROOF COURSE
 SLAB ONE LAYER OF COUNTRY TILES

COLOUR INDEX:

PROPOSAL	<input type="checkbox"/>
ROAD/STREET	<input type="checkbox"/>
BOUNDARY/SITE	<input type="checkbox"/>

AREA STATEMENT SQ. M

PLOT EXTENT:	327.02
GROUND FLOOR	134.11
FIRST FLOOR	211.96
SECOND FLOOR	95.88
PART	
TOTAL BUILTUP AREA	441.95
PLOT COVERAGE:	64.82%
FSI	1.35

PROPOSED CONSTRUCTION OF RESIDENTIAL BUILDING AT PLOT NO:137, M.G.R.STREET, KAVERIRANGAN NAGAR, SALIGRAMAM, CHENNAI-93,S.NO:104/1-B, 107/1-A (PART), NO:110 SALIGRAMAM VILLAGE.

ZONE : VIII DIV:129


SCALE	DATE:
1/8"=1'0"	
DRAWN:	

SIGNATURE OF OWNER


Mr. J. S. Sankaranarayanan

LICENSED SURVEYOR


ER. K. SELVA
 BE (Civil), AM. C. Eng(D), A.I.V.,
 CHARTERED ENGINEER, APPROVED VALUER,
 CLASS-I LICENSED SURVEYOR,
 Reg No: 600/25, 5,
 COR No: 11/1, 11, BLOCK,
 JAPPALE EAST, CHENNAI-600 037.
 BAR MGR. AL. (S.I. SCHOOL)
 PHONE No: 265 02050
 CELL No: 9841282050

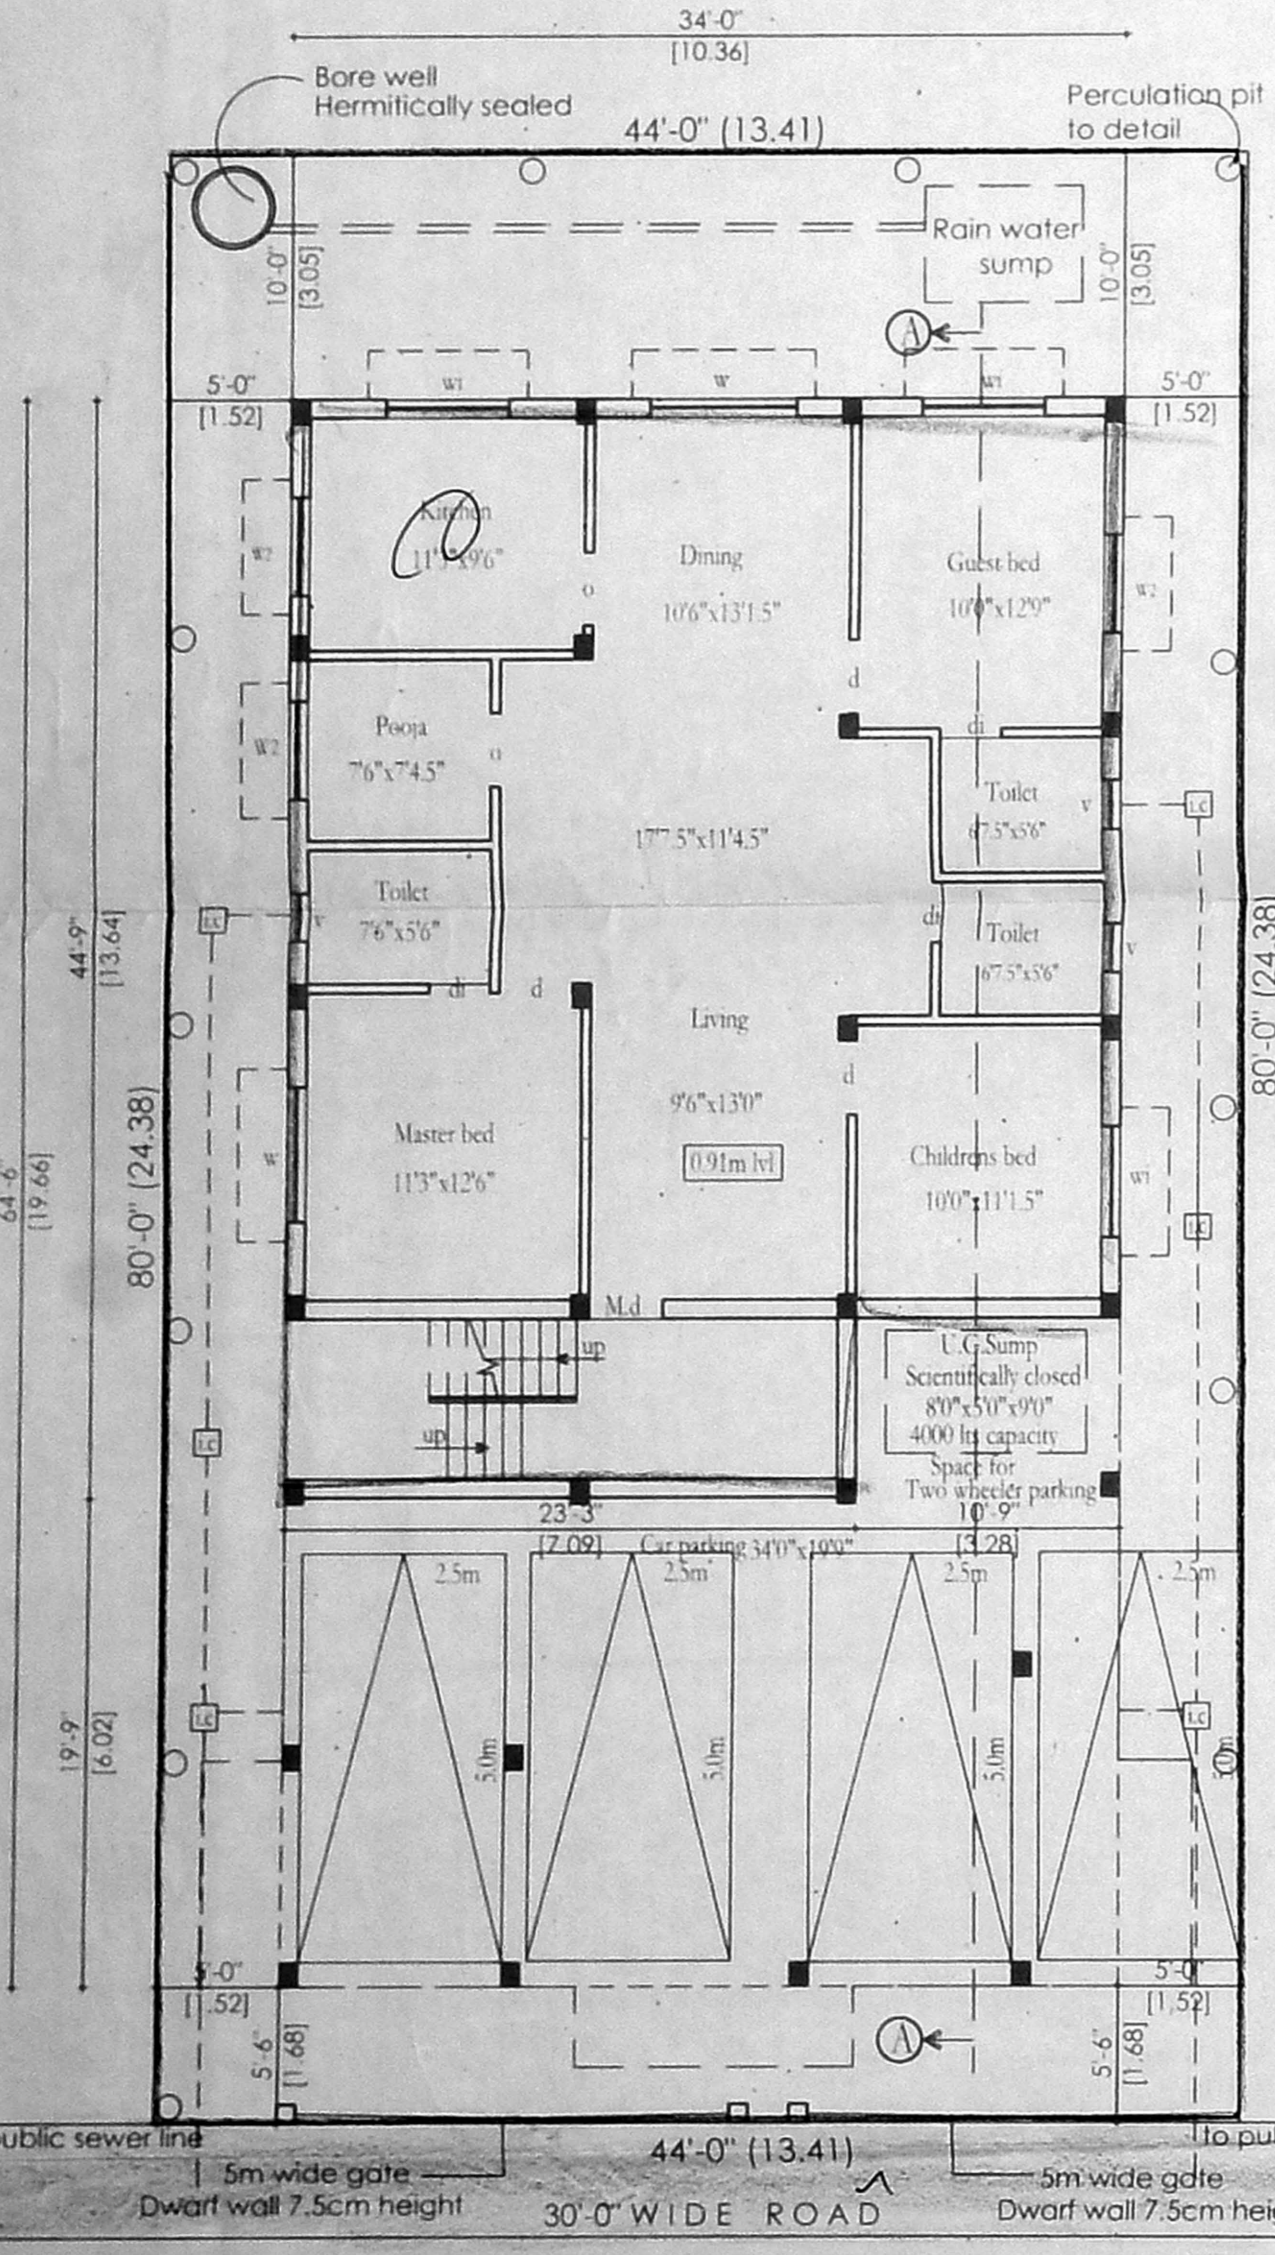


SITE, STILT CUM GROUND FLOOR PLAN

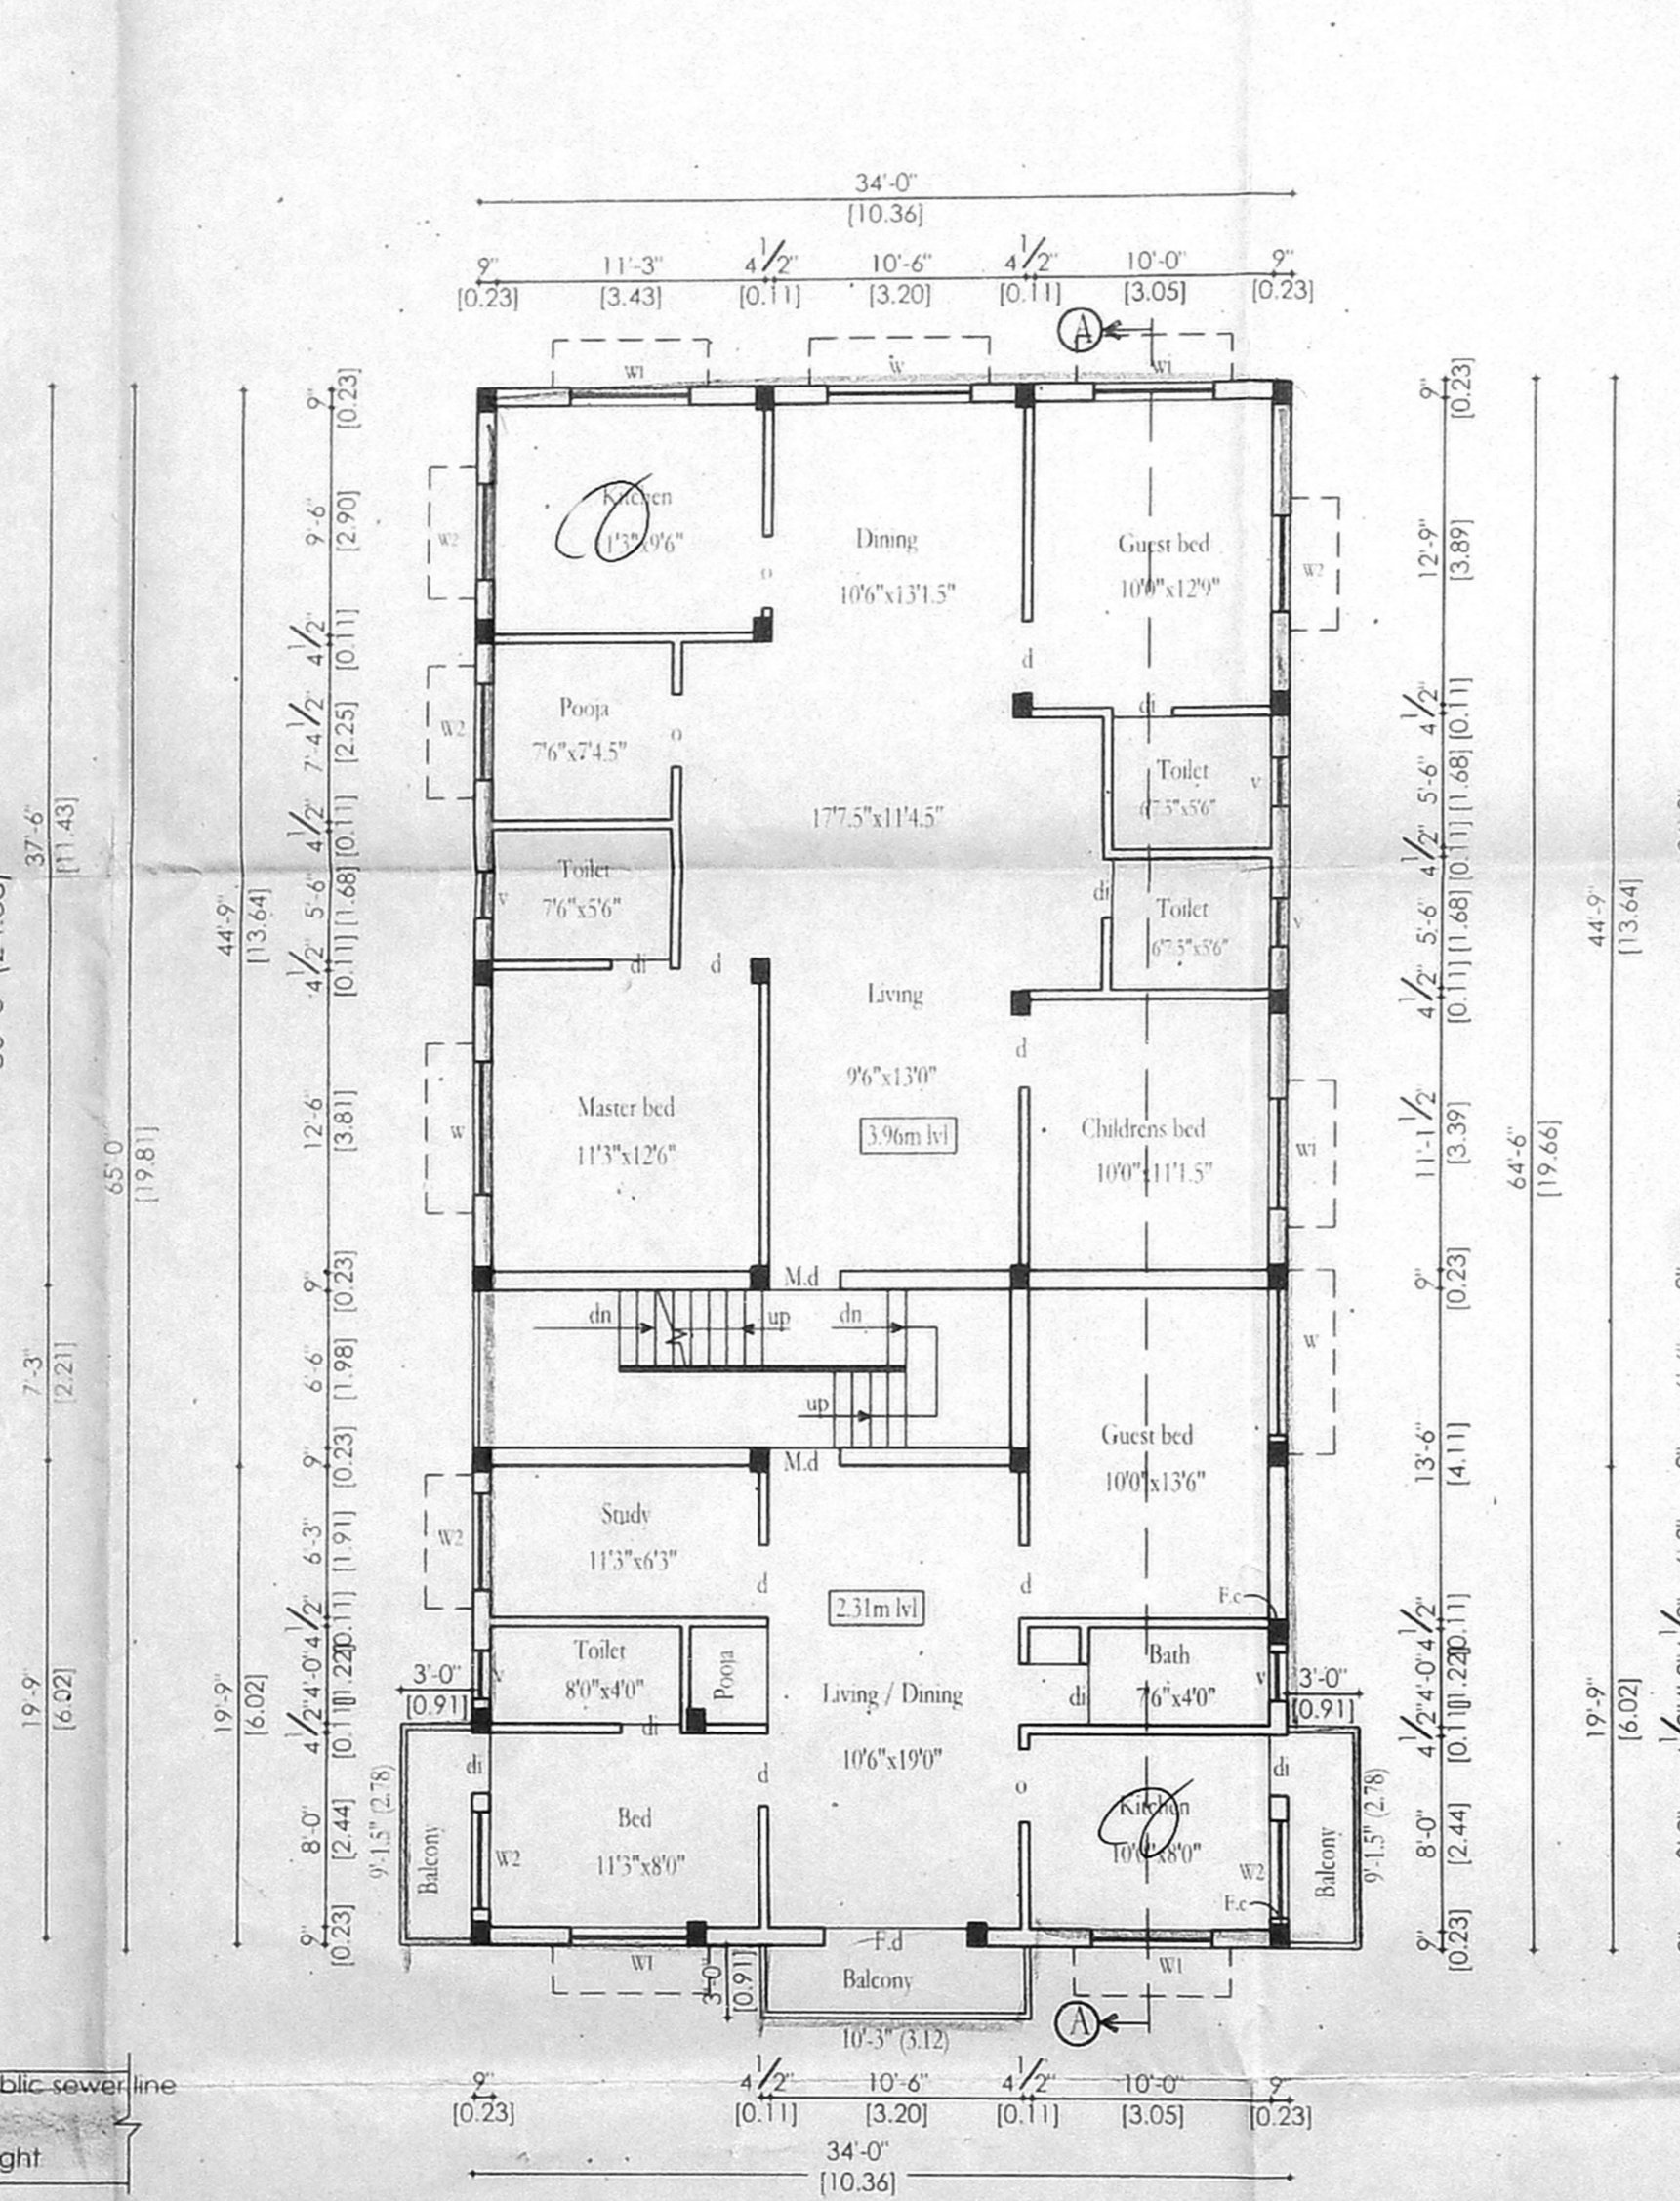


FIRST FLOOR PLAN

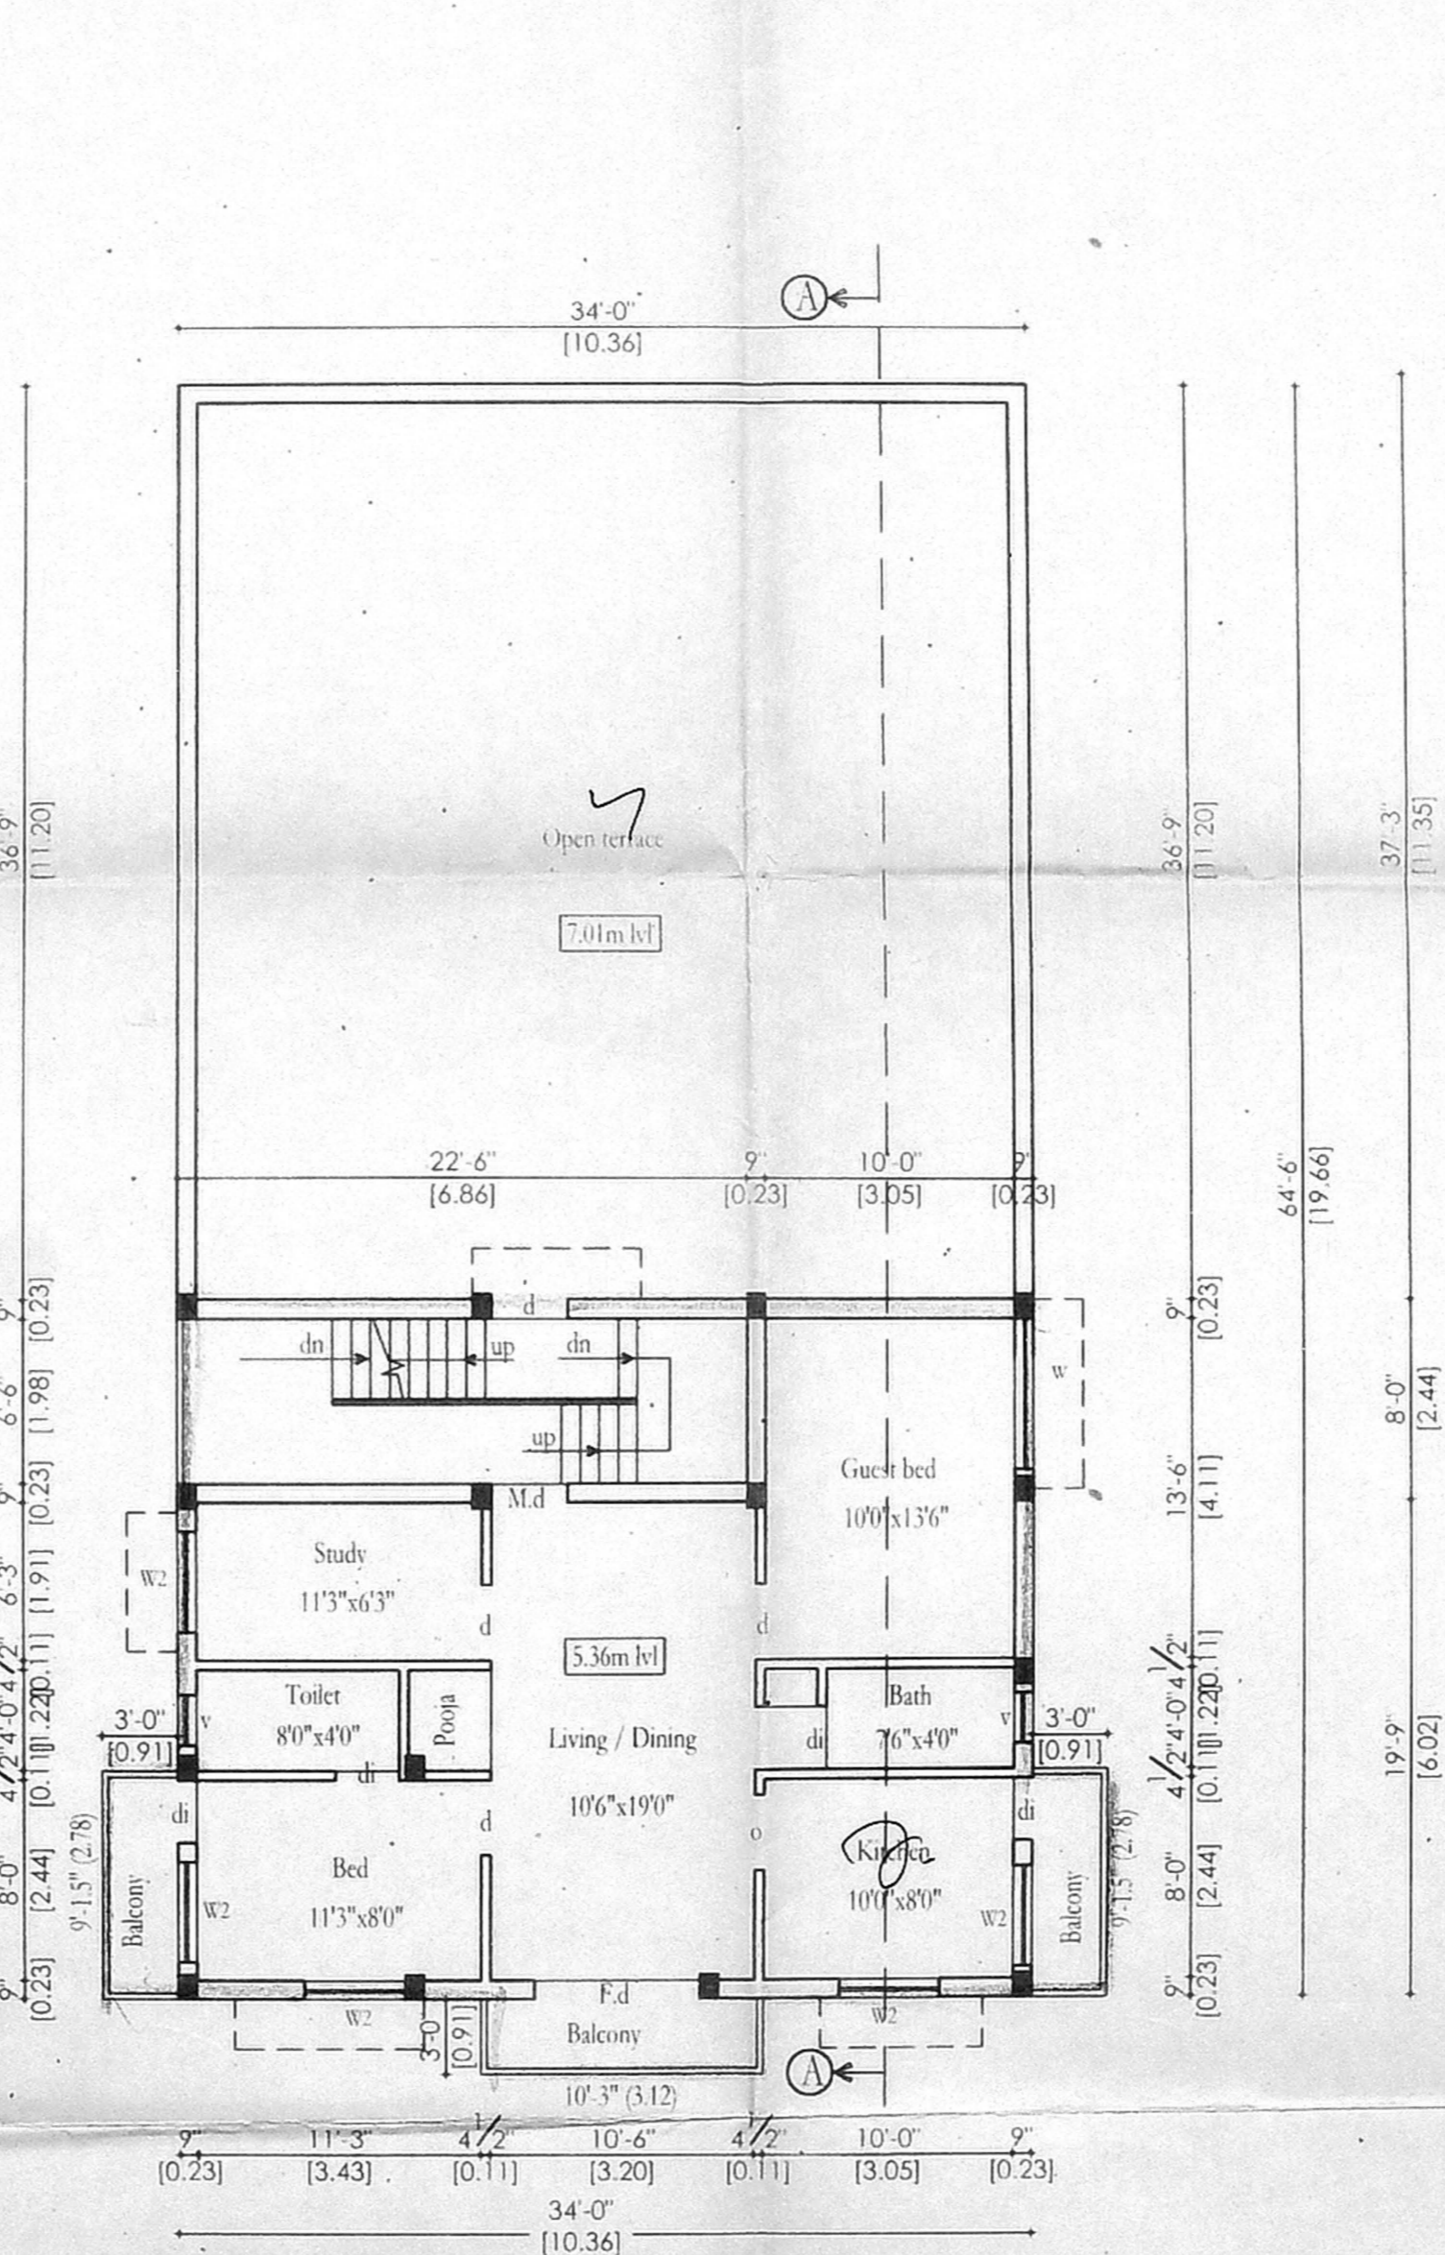


SECOND FLOOR PLAN (PART)

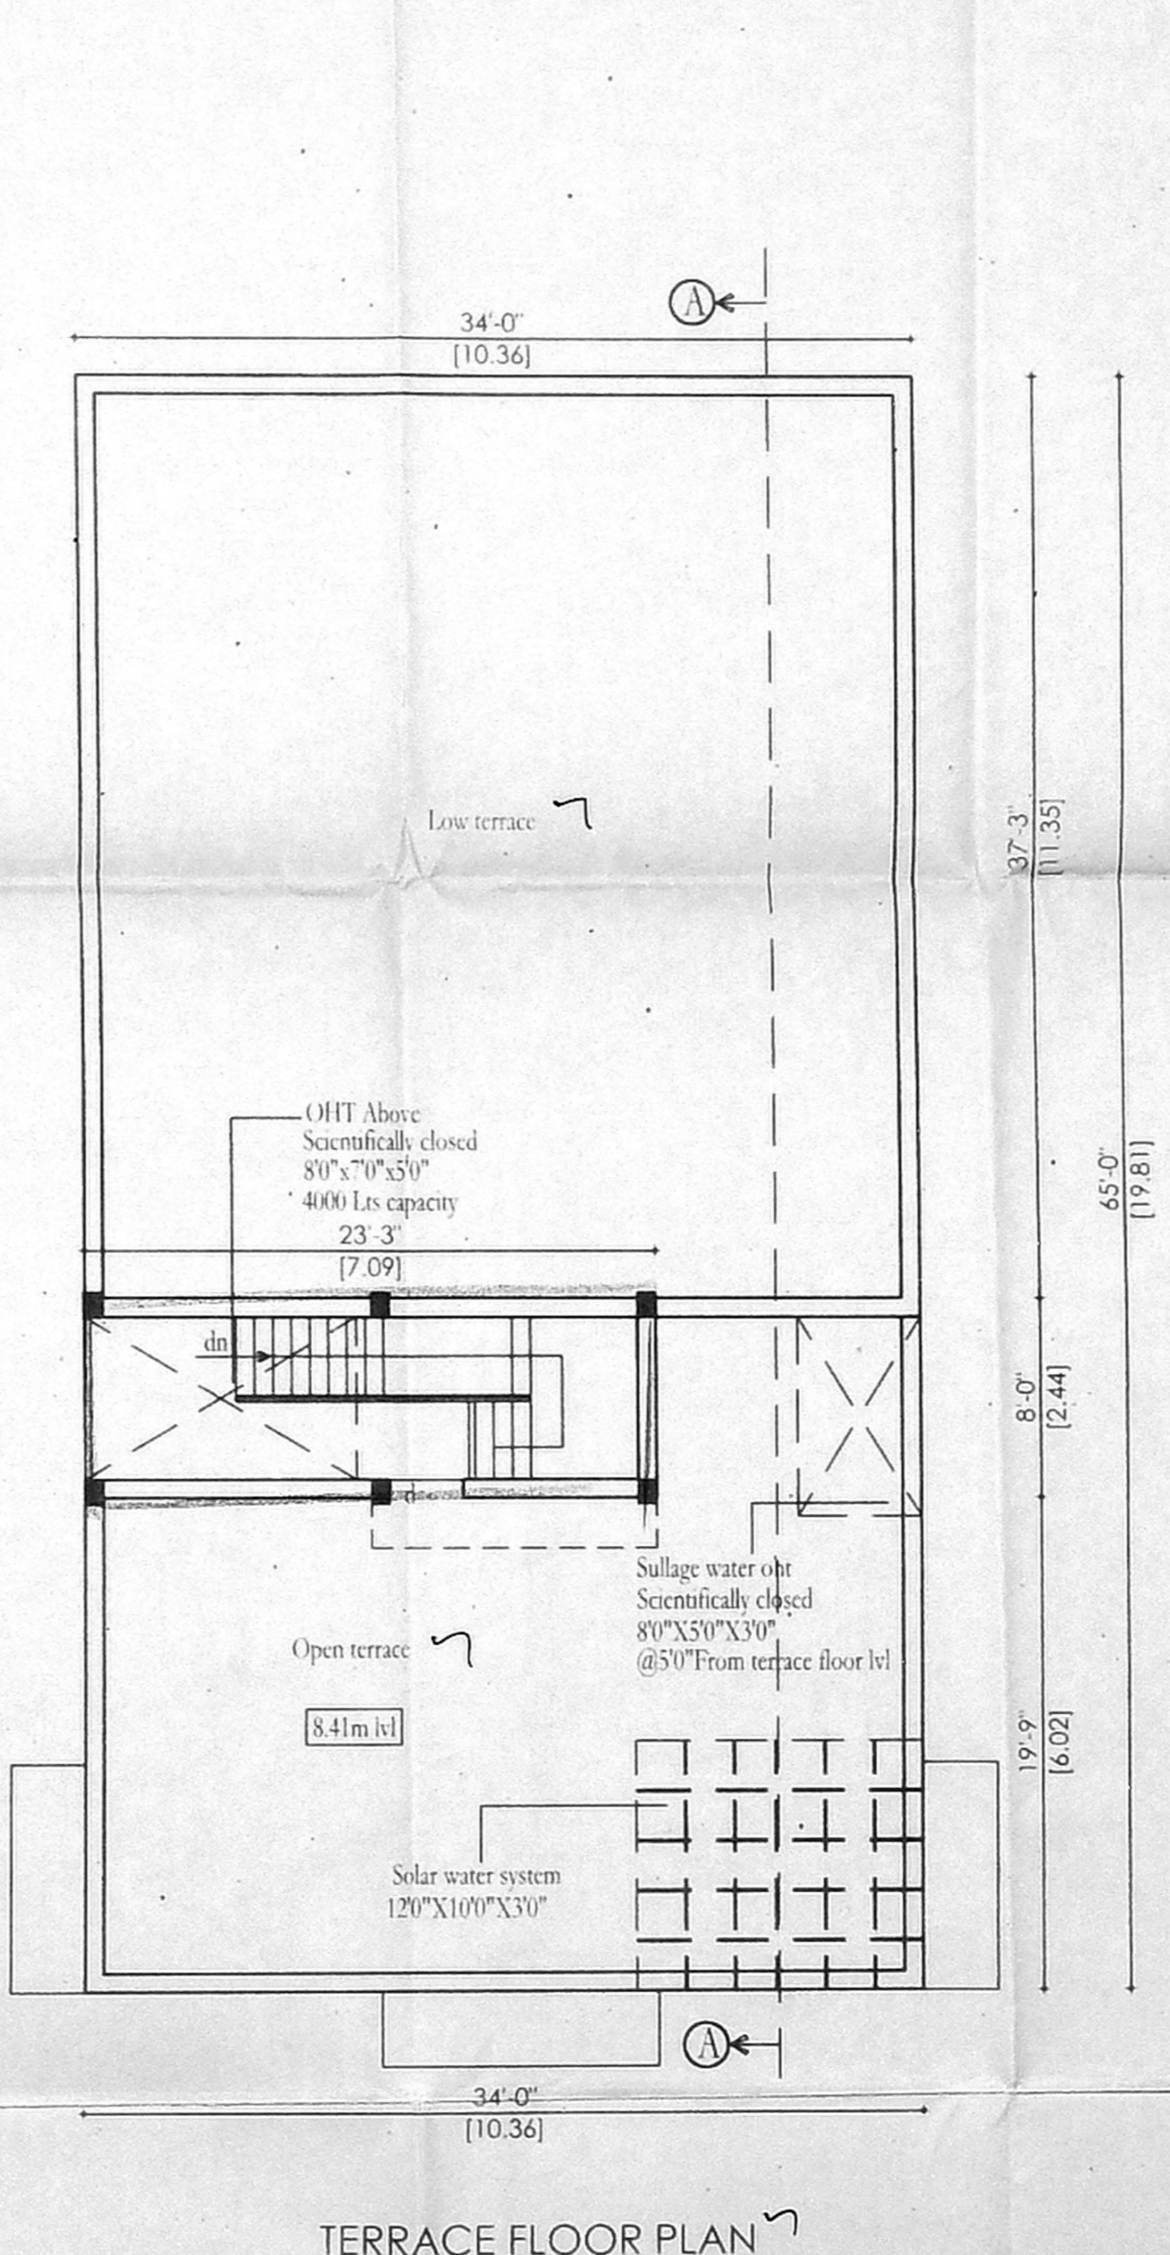


TERRACE FLOOR PLAN

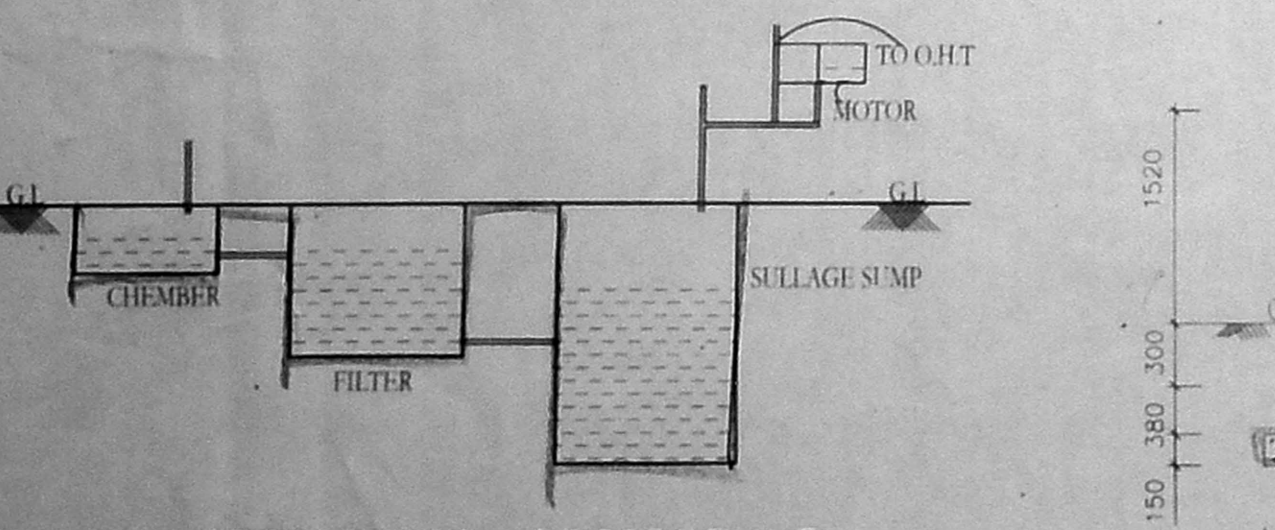

CROSS SECTION OF RECYCLING SULLAGE WATER

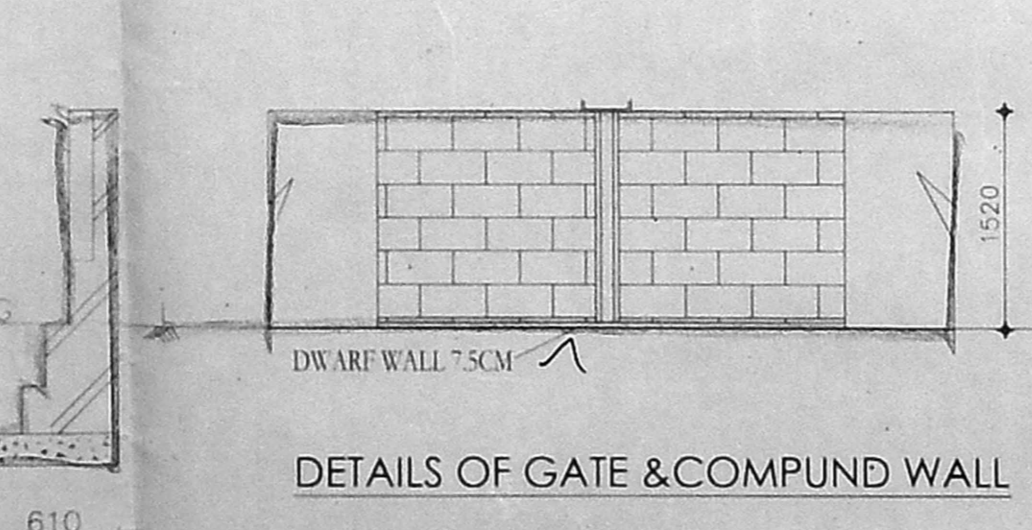


DETAILS OF GATE & COMPOUND WALL

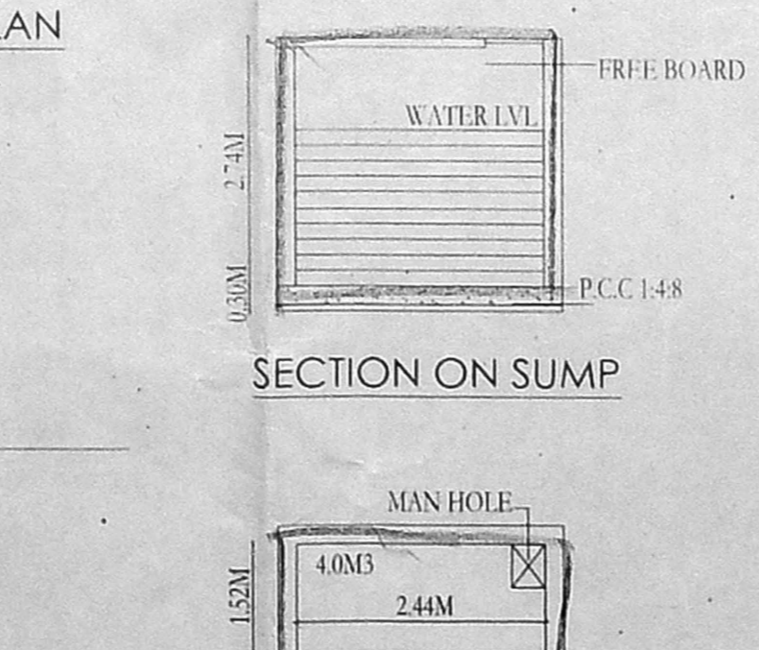


SECTION ON SUMP

PLAN ON SUMP

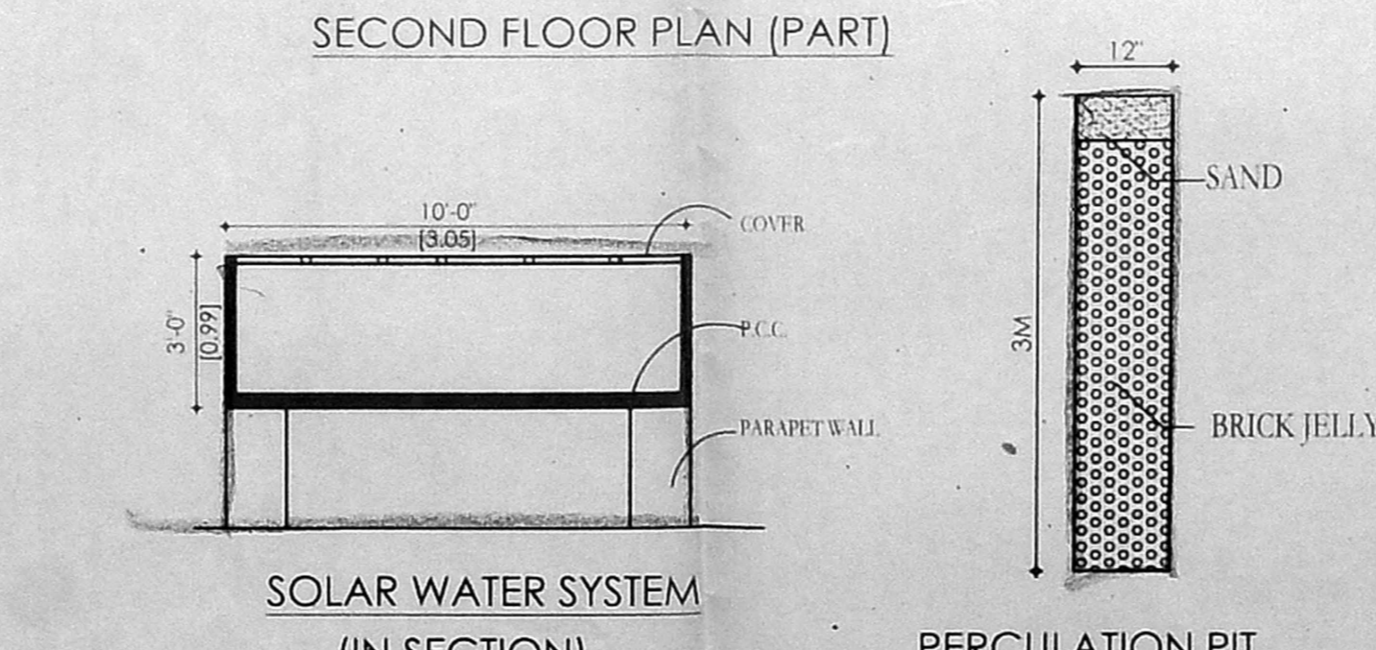

SOLAR WATER SYSTEM (IN SECTION)

PERCOLATION PIT

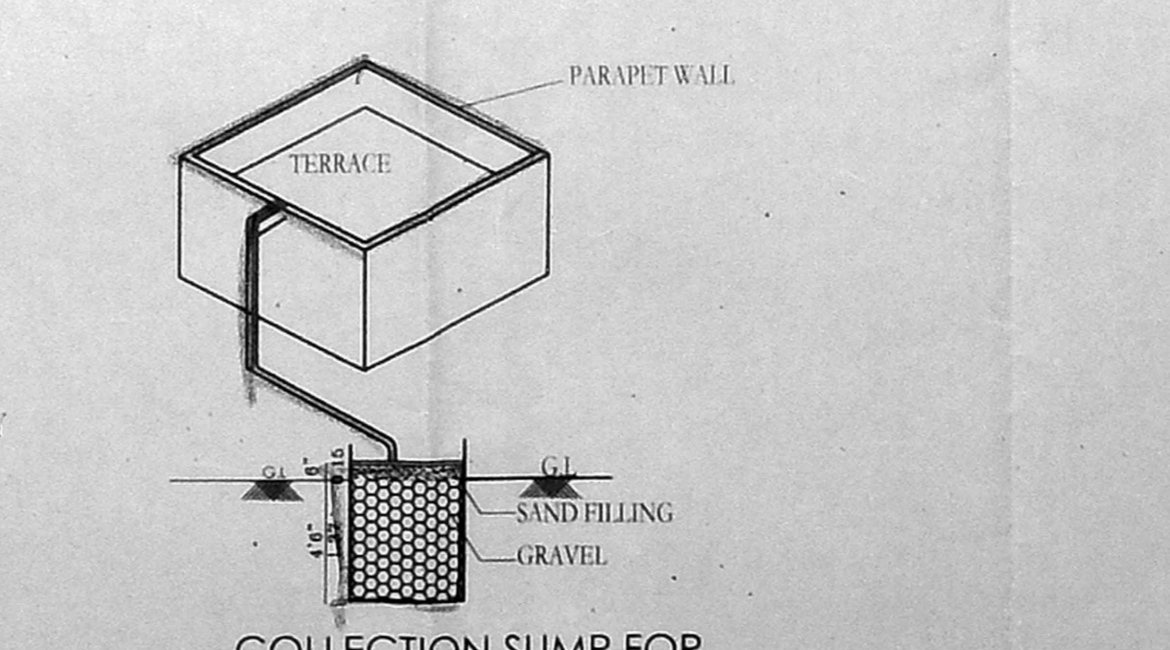

COLLECTION SUMP FOR HARVESTING FOR TERRACE