




FRONT ELEVATION

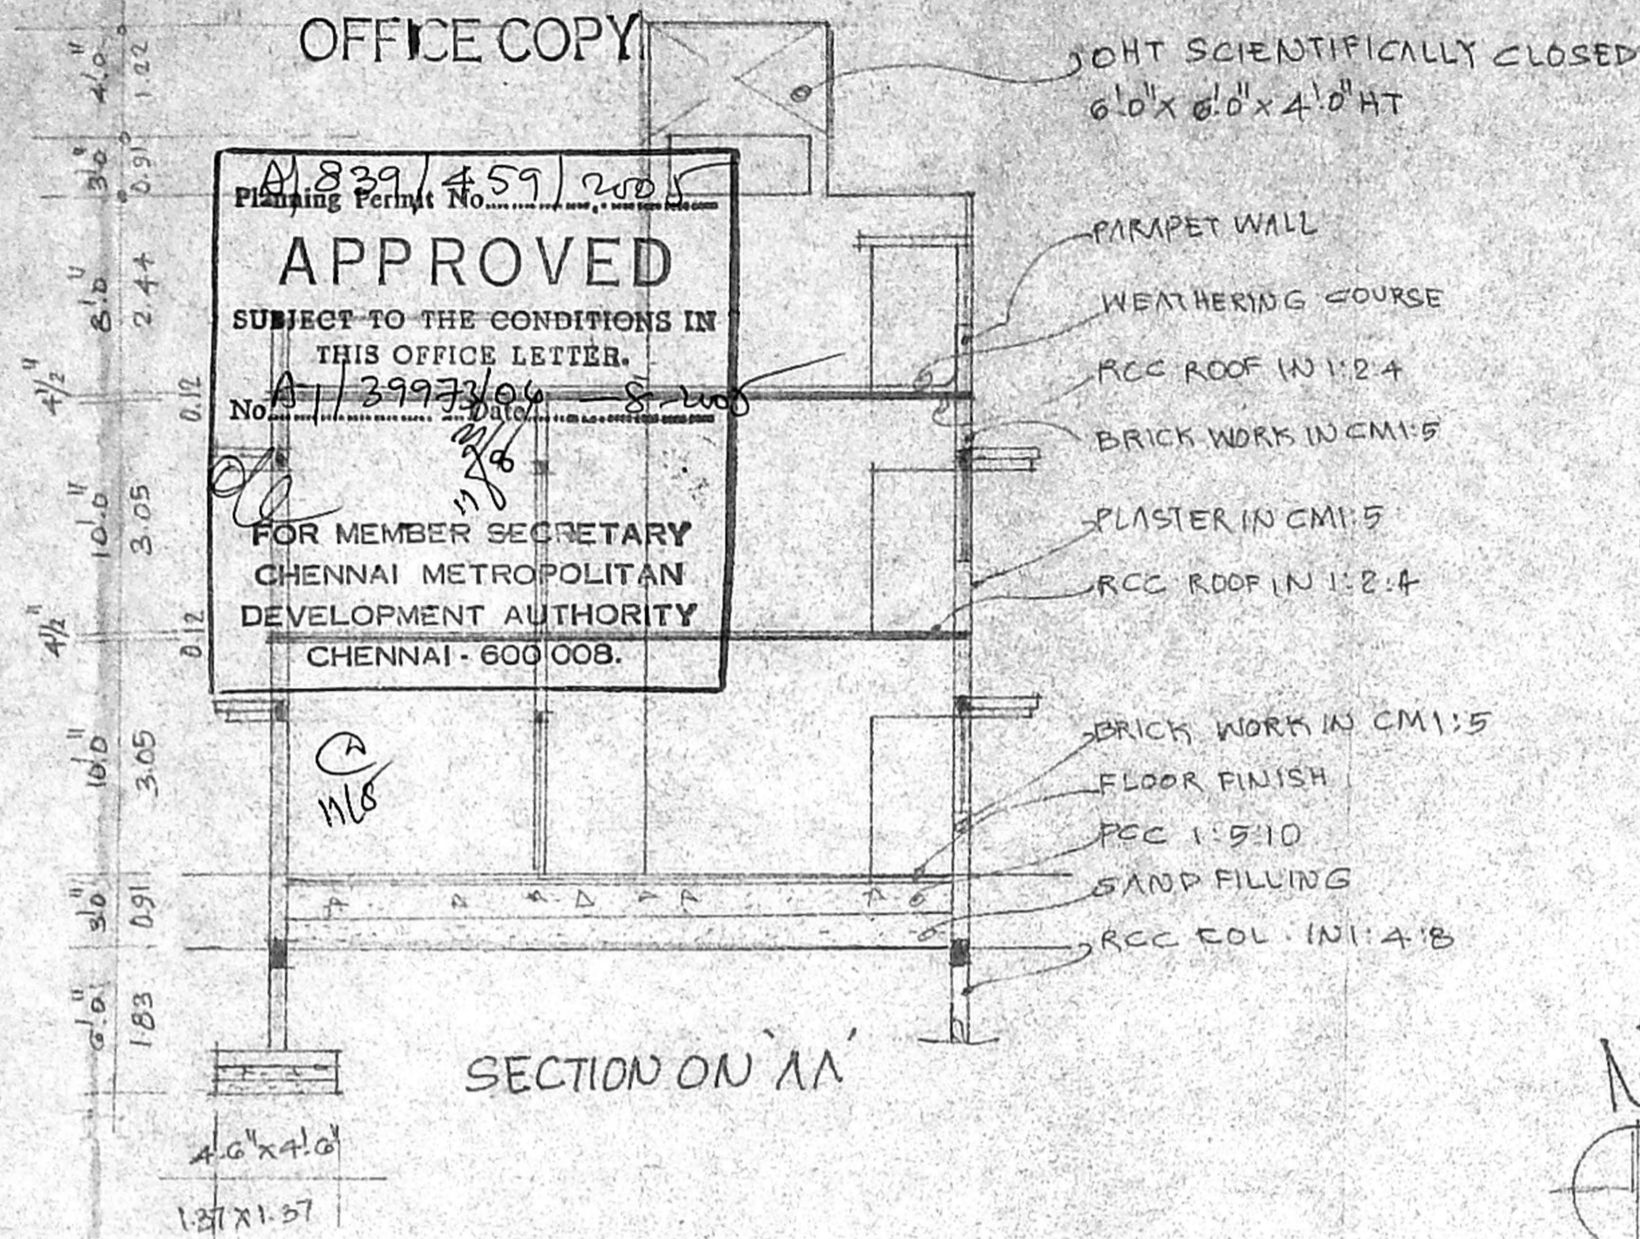

SECTION ON AA'

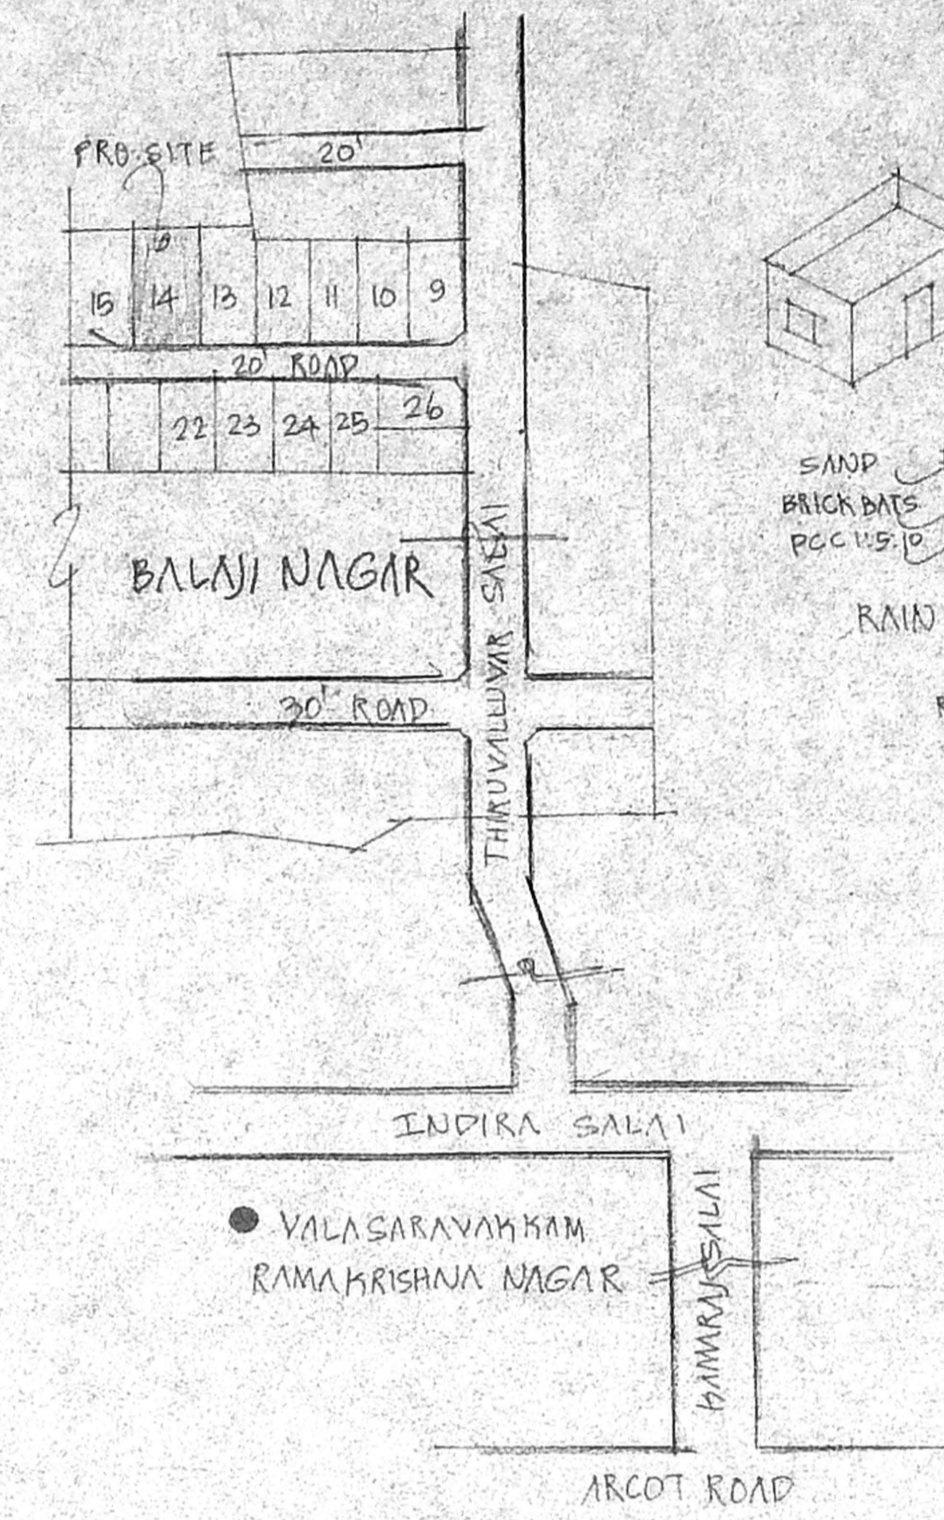

KEY PLAN N-T-S

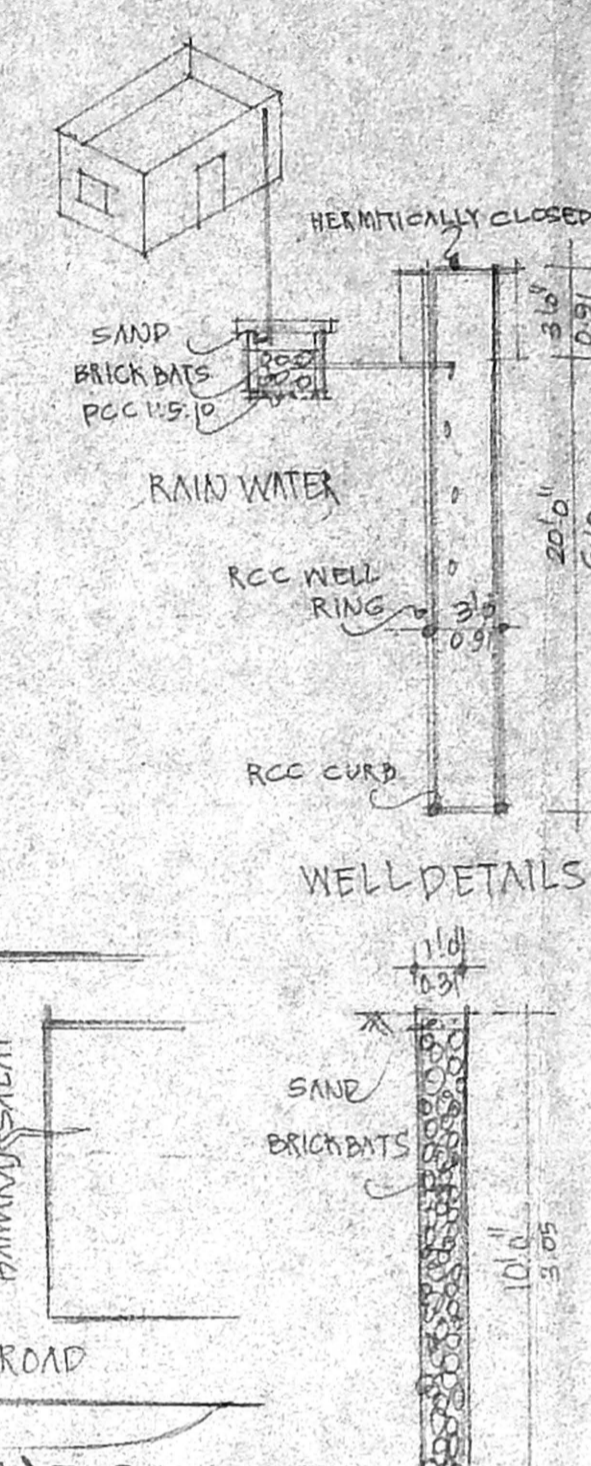

PERCOLATION PIT 1:50

PLAN SHOWING THE PROPOSED RESIDENTIAL BUILDING IN PLOT NO. 14 AT BALAJI NAGAR IN S.NO: 408/187 OF NERKUNDRAM VILLAGE, VILLIVAKKAM PADCHAYAT UNION, AMBATTUR TALUK, CMDA "A" CHANNEL. C.No. A/3997/2/04. ALL MEASUREMENT ARE IN METRE. SCALE: 1:200. LAY OUT APPROVED D.P. D.D.T.P. NO. 365/73.


AREA STATEMENT: SFT / M<sup>2</sup>  
 PLOT EXTENT : 2680.0 / 249.07  
 GROUND FLOOR AREA : 1540.0 / 143.12  
 FIRST FLOOR AREA : 1595.0 / 148.23  
 TOTAL BUILT UP AREA : 3135.0 / 291.35  
 COVERAGE : 57%  
 F.S.I : 1.16

JOINERIES:


D	DOOR	3'3" x 7'0"	1.00 x 2.14
P <sub>1</sub>	"	3'0" x 7'0"	0.91 x 2.14
P <sub>2</sub>	"	2'6" x 7'0"	0.76 x 2.14
W	WINDOW	3'0" x 4'0"	2.44 x 1.22
W <sub>1</sub>	"	4'0" x 4'0"	1.22 x 1.22
D/W	DOOR/WINDOW	6'0" x 7'0"	1.83 x 2.14
V	VENTILATOR	3'0" x 2'0"	0.91 x 0.61
W <sub>2</sub>	WINDOW	4'0" x 3'0"	1.22 x 0.91

COLOUR INDEX:


PROPOSED	[Symbol]
BOUNDARY	[Symbol]
ROAD	[Symbol]

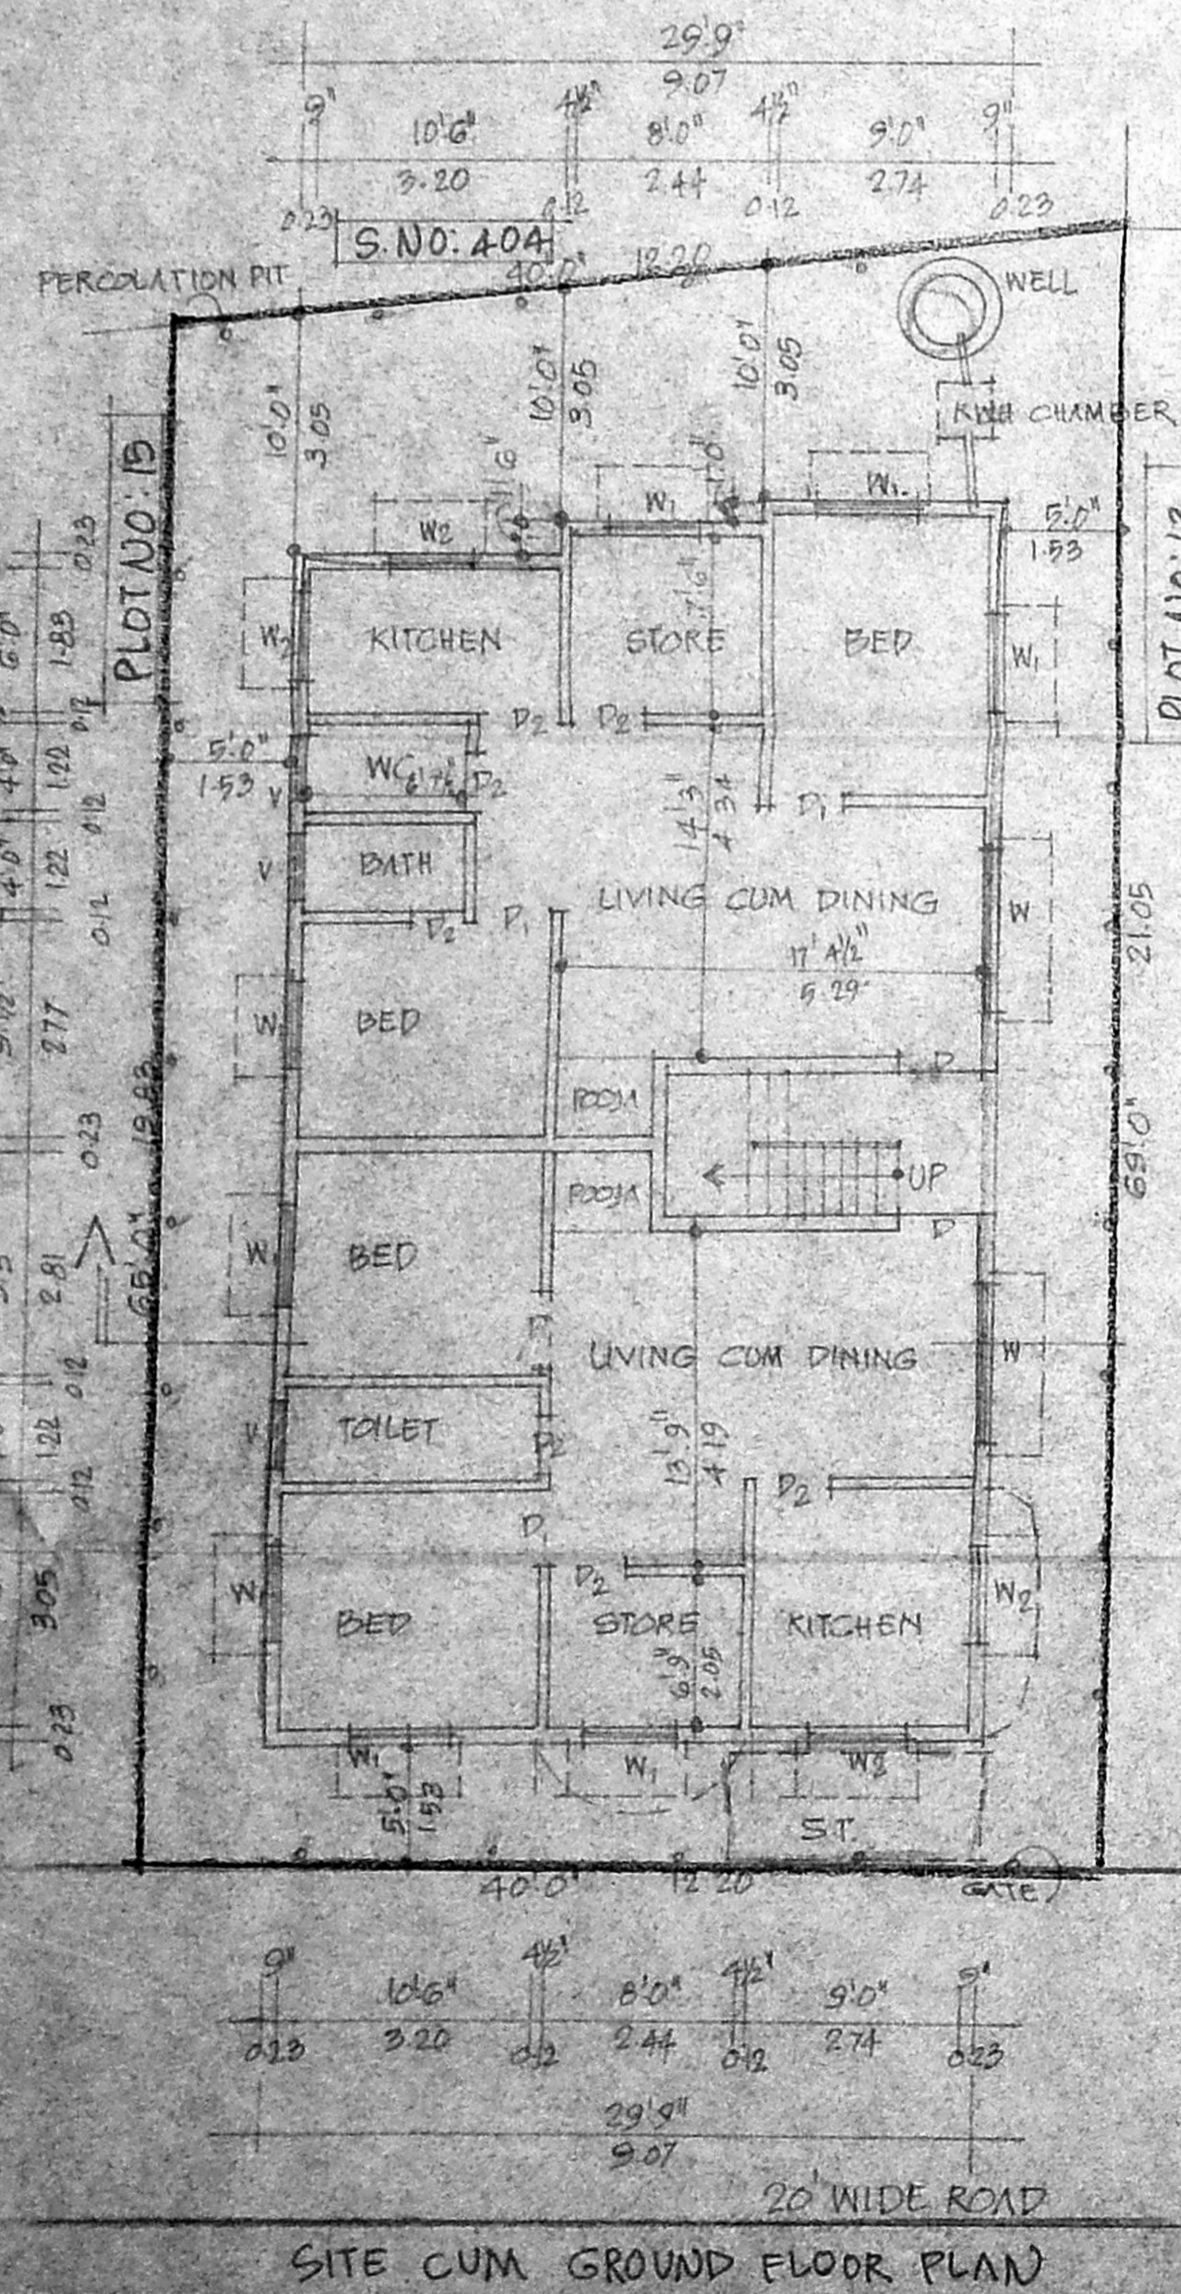


SITE CUM GROUND FLOOR PLAN

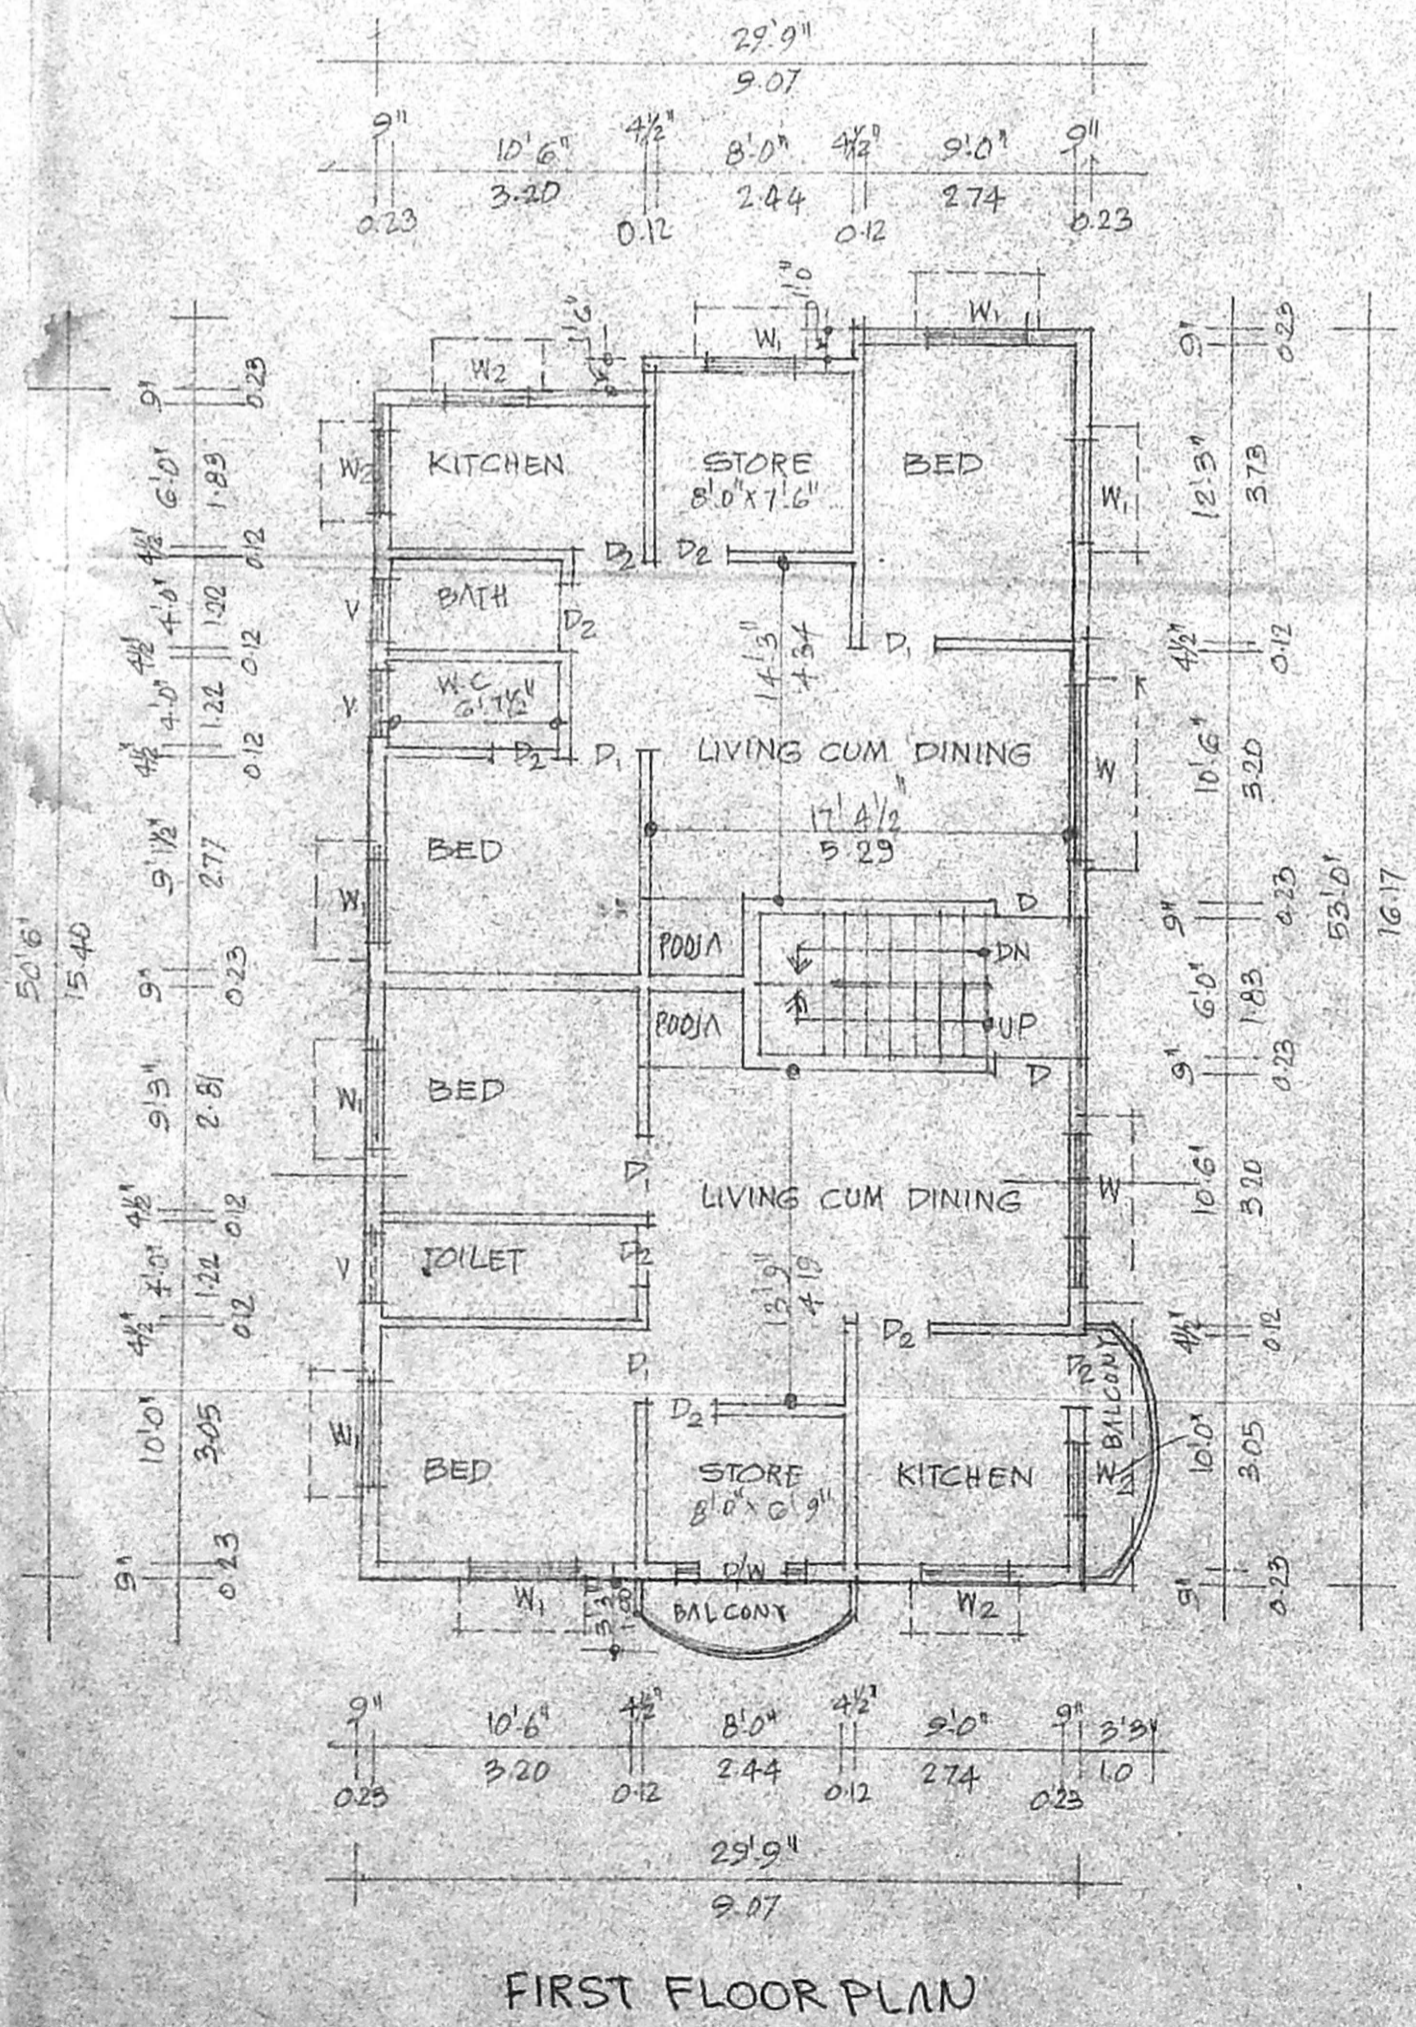

FIRST FLOOR PLAN

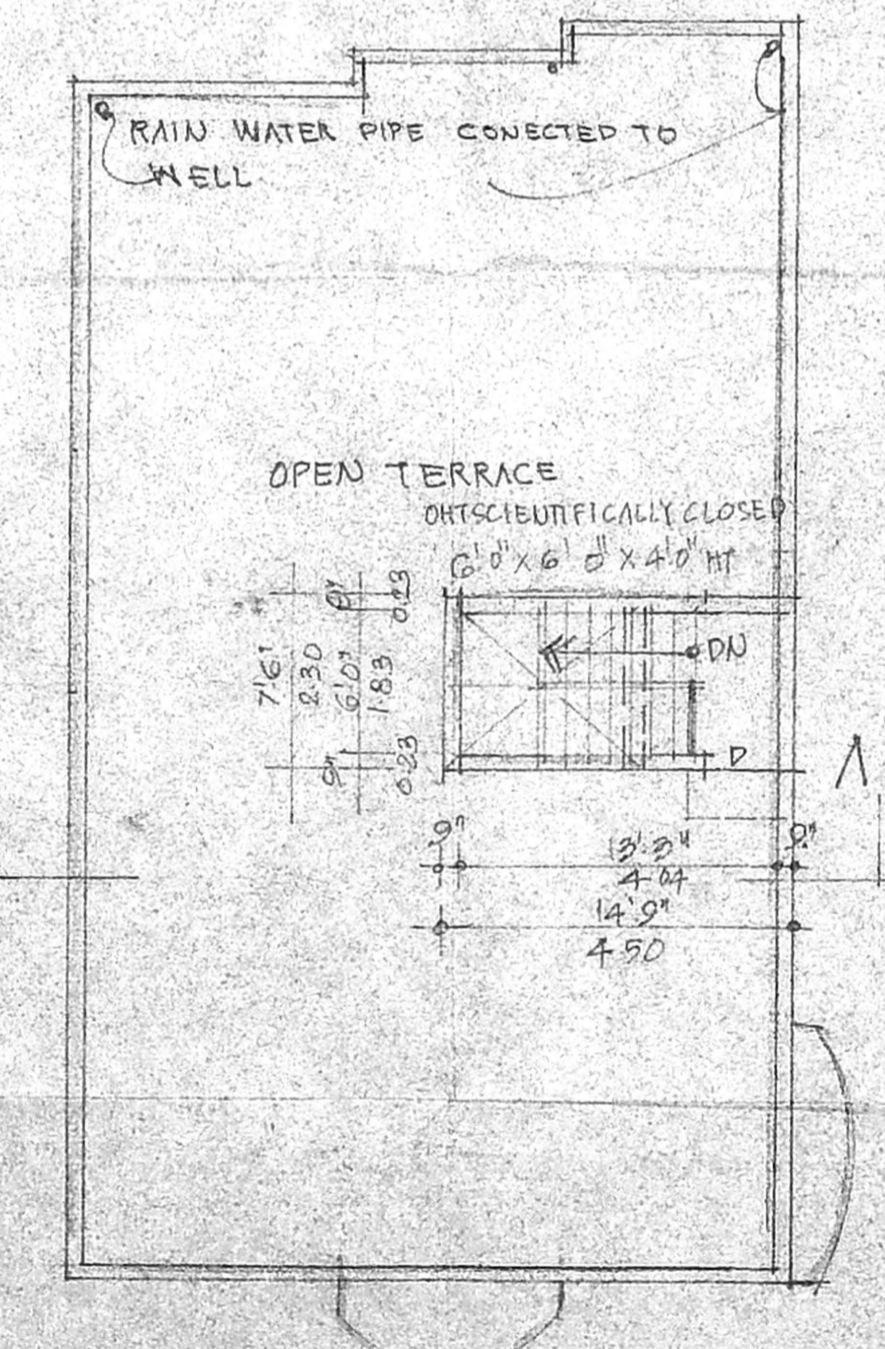

TERRACE FLOOR PLAN

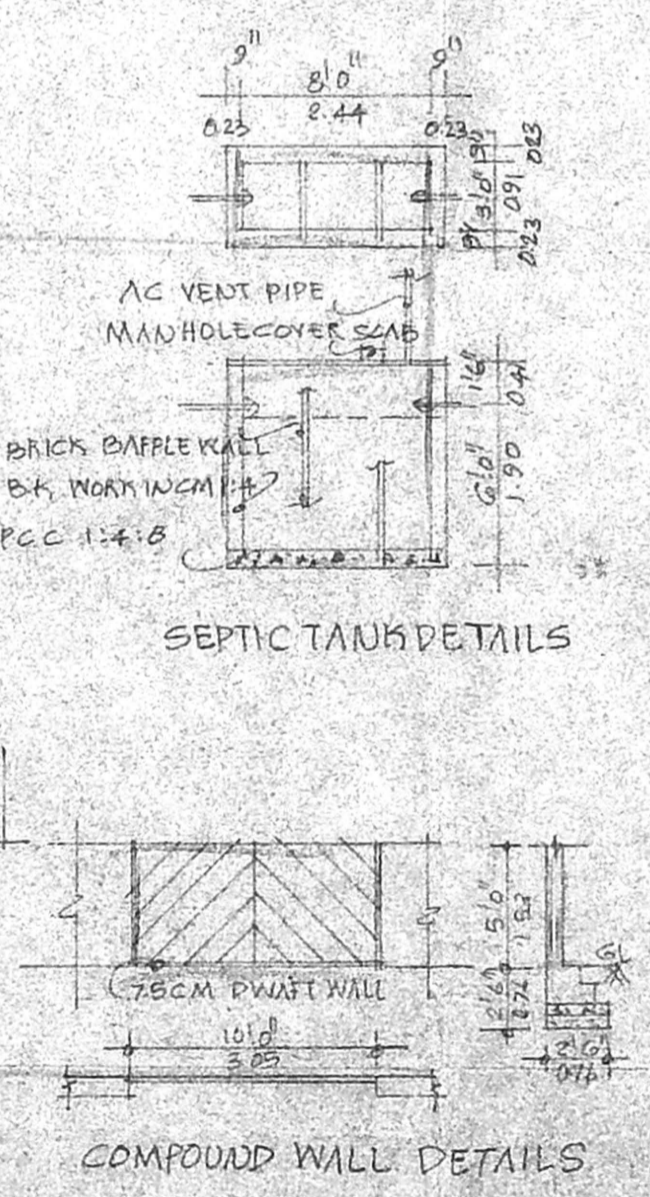

SEPTIC TANK DETAILS

COMPOUND WALL DETAILS

OWNER: [Signature]

S. ANANDA SELVAN M.I.E.,  
 CHARTERED CIVIL ENGINEER  
 CL-I, LICENCED SURVEYOR  
 Corporation of Chennai (Regd. No 595)  
 147, Arcot Road Chennai-87  
 Cell: 988408525  
 LICENSED ENGINEER