




OFFICE COPY

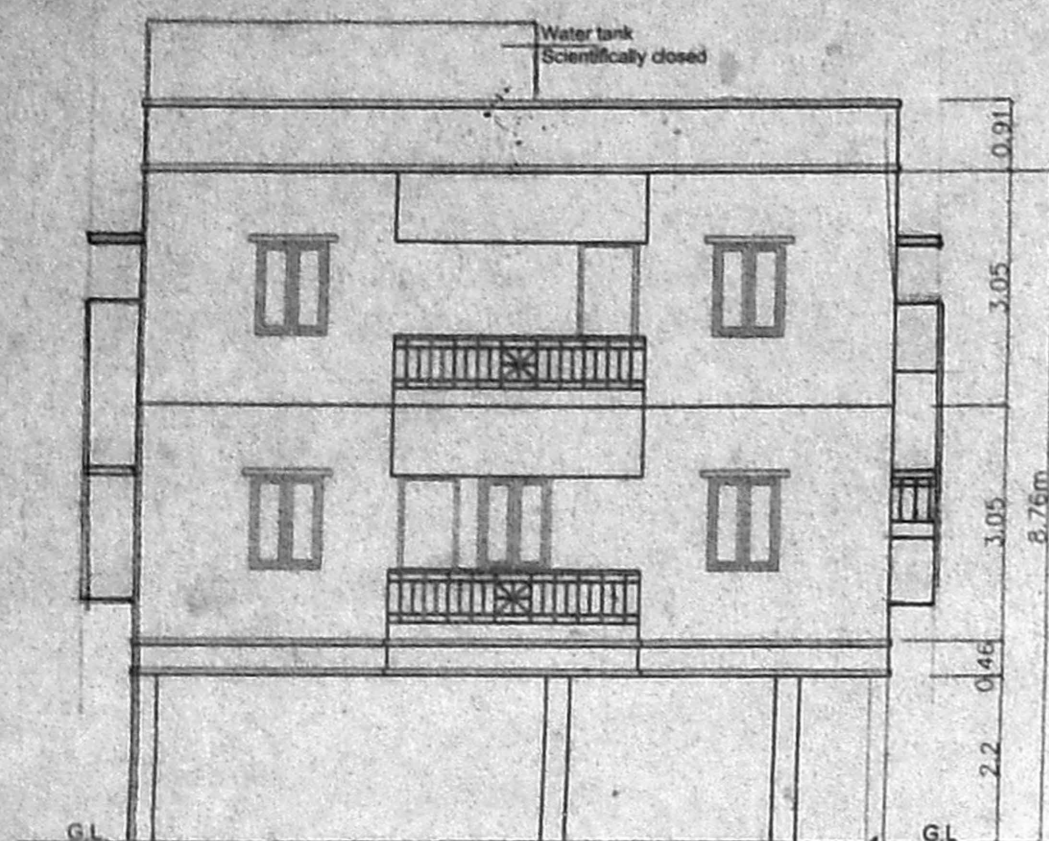


ELEVATION

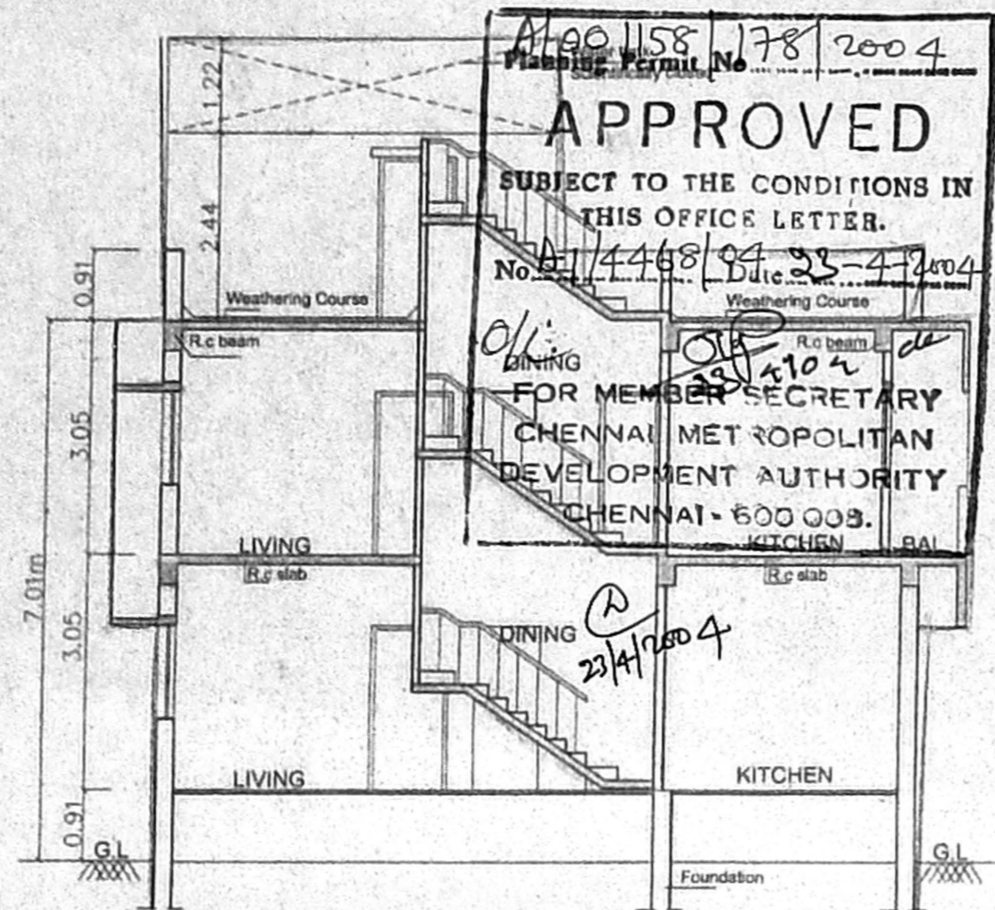


SECTION Y-Y

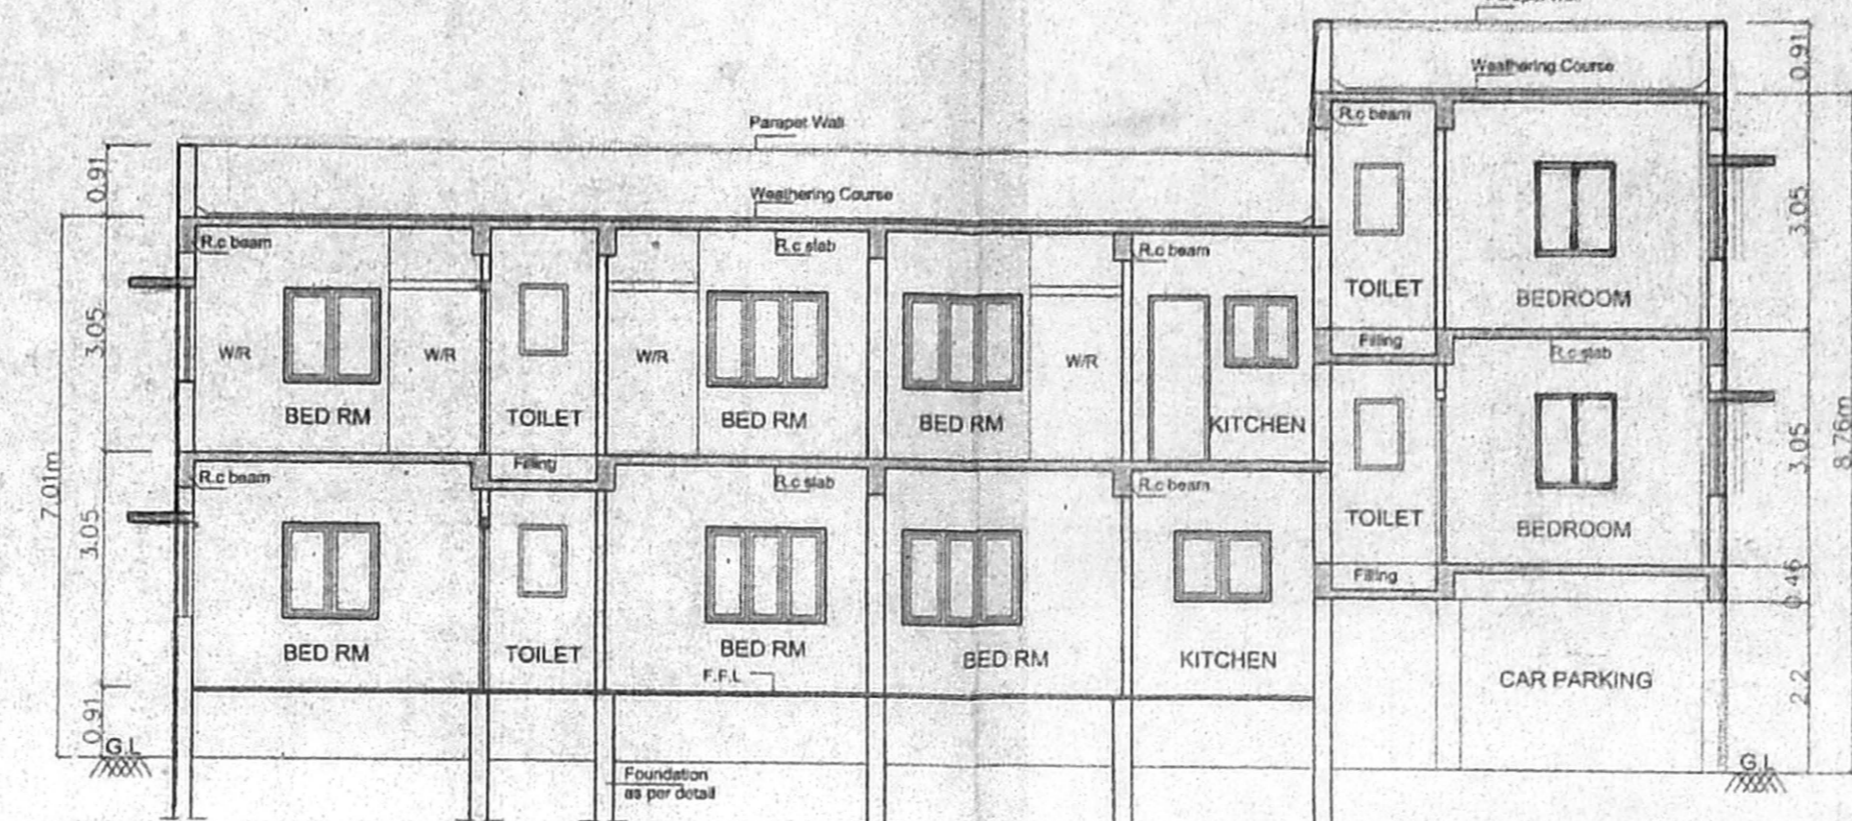


SECTION X-X

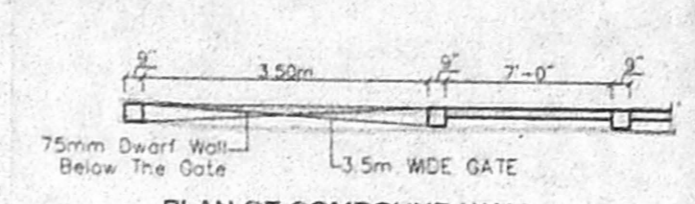


PLAN OF COMPOUND WALL

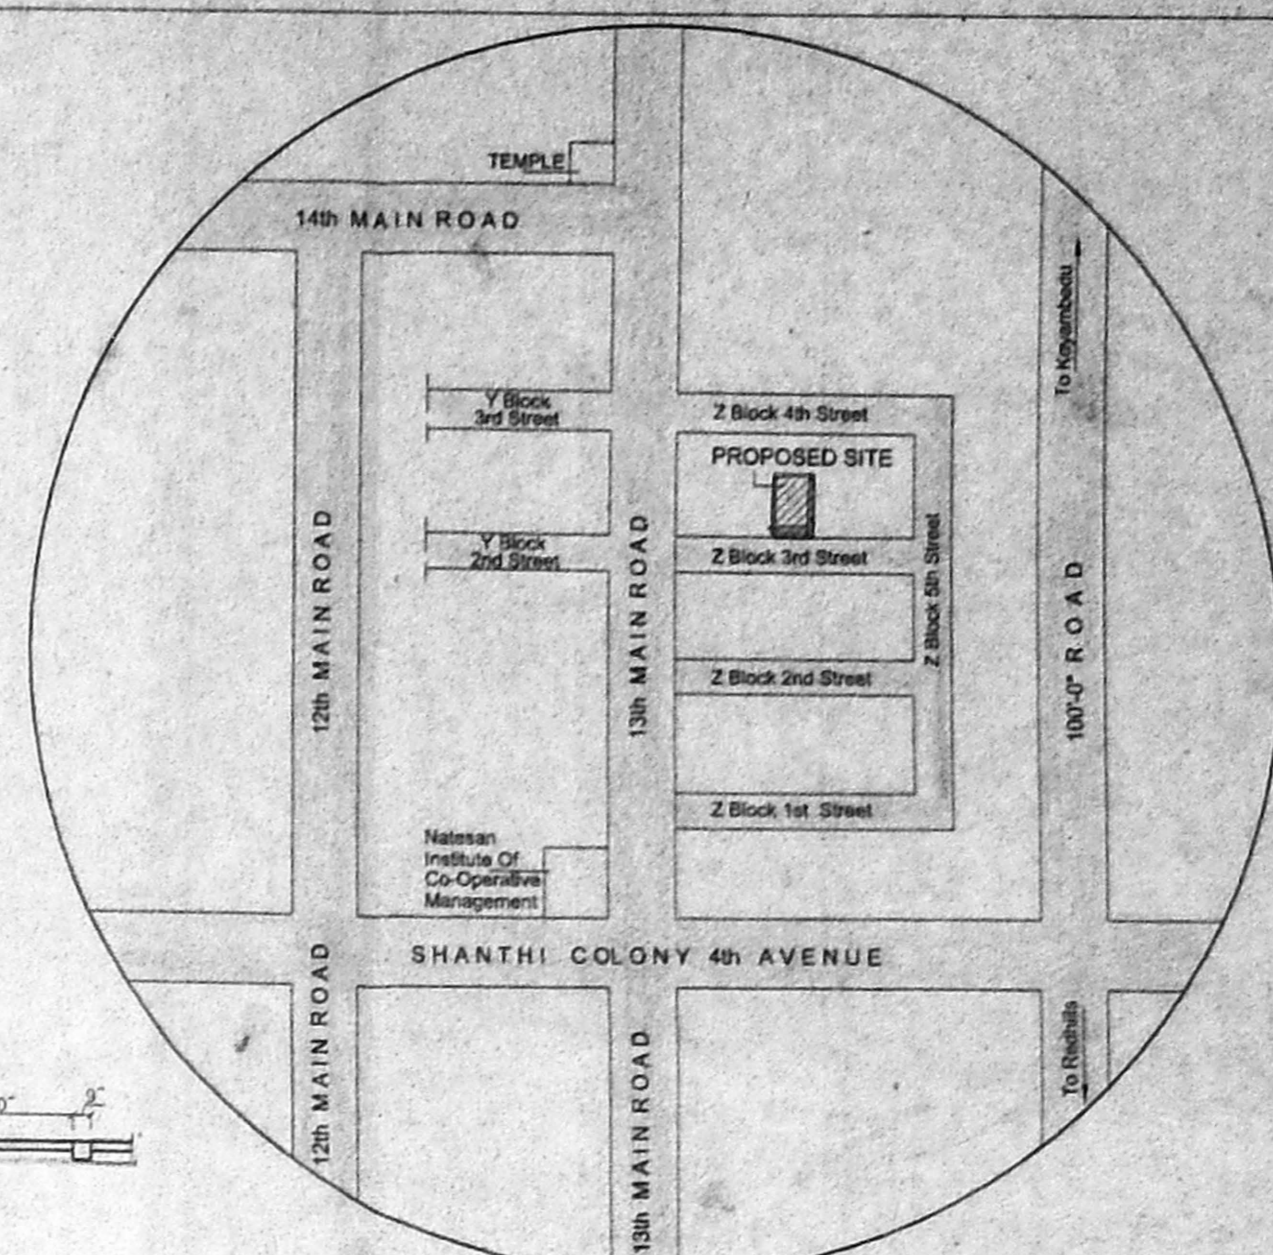


KEY PLAN

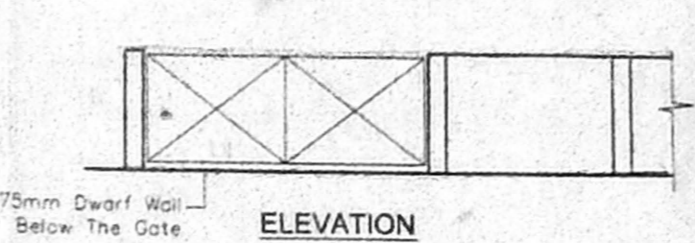


ELEVATION

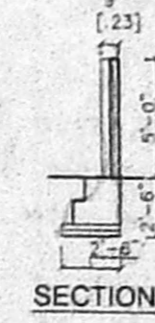


SECTION

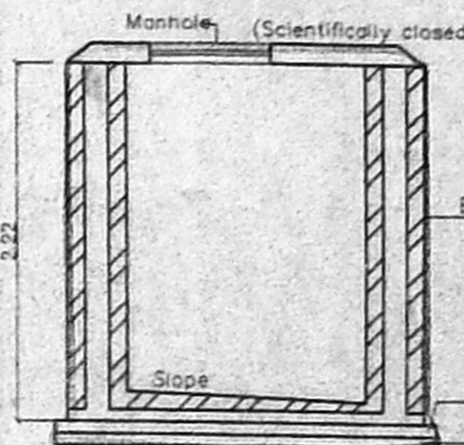


SECTION

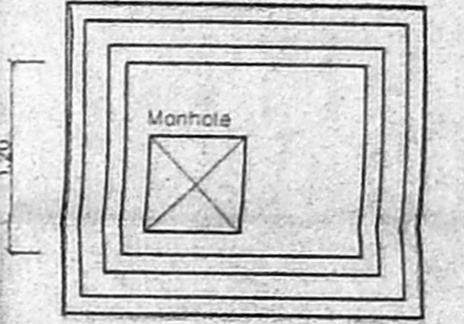


PLAN OF SUMP

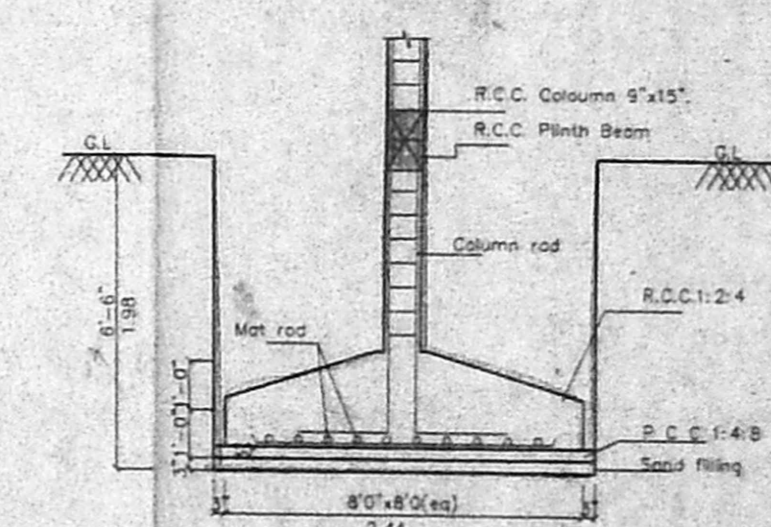

TYPICAL DETAIL OF COLUMN FOUNDATION

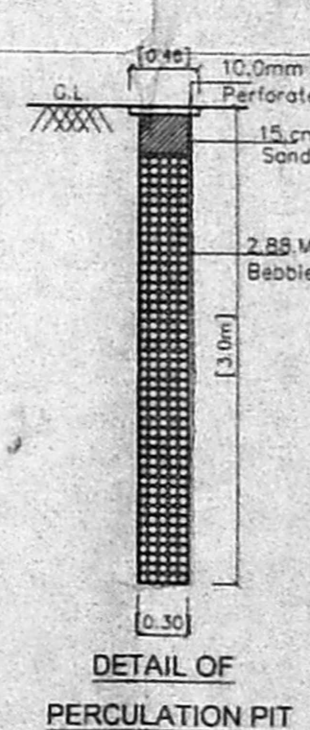

DETAIL OF PERCOLATION PIT

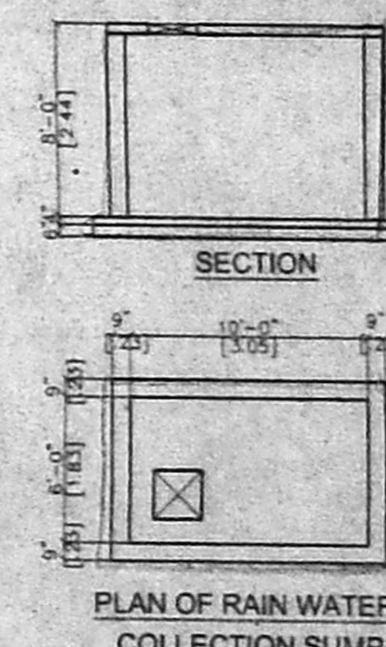

PLAN OF RAIN WATER COLLECTION SUMP

SCHEDULE OF JOINERY				
No	Width	Height	Description	CHANNEL
D	3'-3" C. No.	7'-0"	Panel door	
D1	3'-0"	7'-0"	C.W. Panel door	
D2	2'-6" Scrutiny	7'-0"	C.W. Panel door	
BW	7'-8" A. I.	4'-0"	C.W. Window	
W	6'-0"	4'-0"	C.W. Glazed window	
W1	4'-0" A.P.	4'-0"	C.W. Glazed window	
W2	3'-0"	4'-0"	C.W. Glazed window	
W3	4'-0"	3'-0"	C.W. Glazed window	
V	2'-0"	3'-0"	Ventilator	

- Specification**
- P.C.C. IN M-25 GRADE
 - RCC IN M-25 GRADE
 - 230 mm Brick work in cm 1:5
 - 115 mm Brick work in cm 1:5
 - Plastering the ceiling in cm 1:3
 - Plastering the walls in cm 1:4
 - Weathering course in brick jelly lime concrete with a course of flat tiles.
 - The O.H.T. is scientifically closed.
 - The U.G. sump is scientifically closed.
 - All w.c.'s in ground floor riser by 0.91m from ground level.
 - Provision For Solar Water Heater System 550 L.P.D.

Area statement	Sq.ft	Sq.m
Plot area	43360.00	312.15
Proposed construction:		
Ground floor Area	1540.75	143.14
First Floor Area	2175.88	202.14
Second Floor Area	586.53	54.49
Total Builtup Area	4303.16	399.77
F.F.S. 1 Applied for	1.28	
Plot coverage	64.76%	

Legend

Proposed construction	---
Boundary line	---
Roads	---


OWNER:
[Signature]

JOB TITLE
PLAN SHOWING THE PROPOSED RESIDENTIAL BUILDING AT PLOT NO:3029-D:No:9 3rd STREET, Z BLOCK, 13th MAIN ROAD, ANNA NAGAR, CHENNAI-40 BEARING, S:No: 207 (PART) QETHIRUMANGALAM, KOYAMBEDU VILLAGE, Zone V, Division No. G4.


Scale: 1" = 8'-0" Date: 4-02-2004

Licensed Surveyor:


V. Srinivasan
V. SRINIVASAN, A.I.A.,
 Registered Architect, CA 199/18785
 Licensed Surveyor-Corruption of Chennai
 R.A. No. 344
 Q-Block No. 37, 17th St. Anna Nagar,
 Chennai-600 040, Ph: 2 628 6529

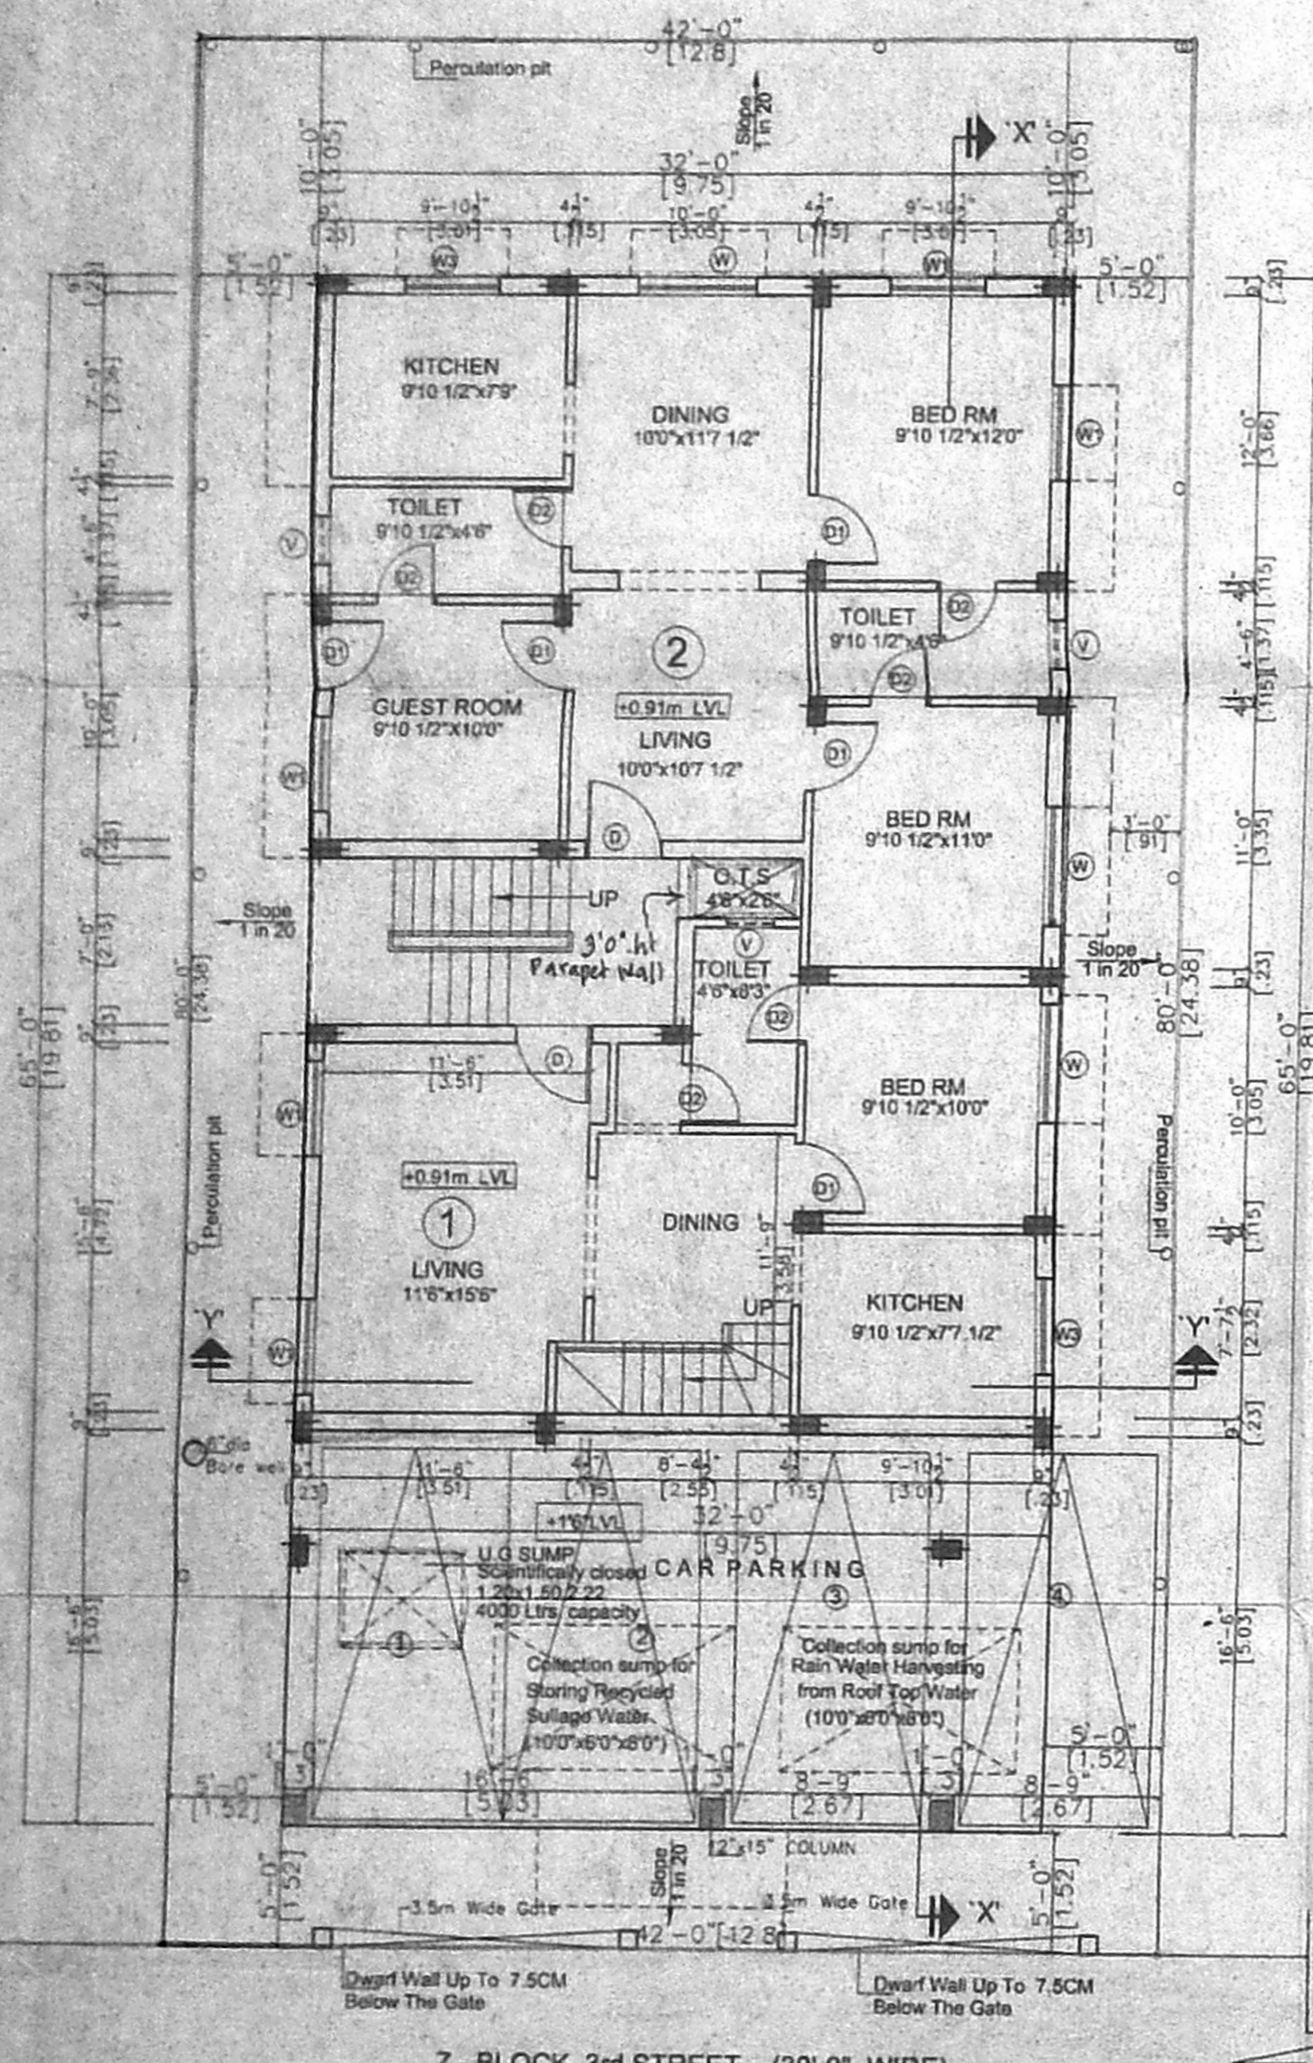


SITE CUM GROUND FLOOR PLAN

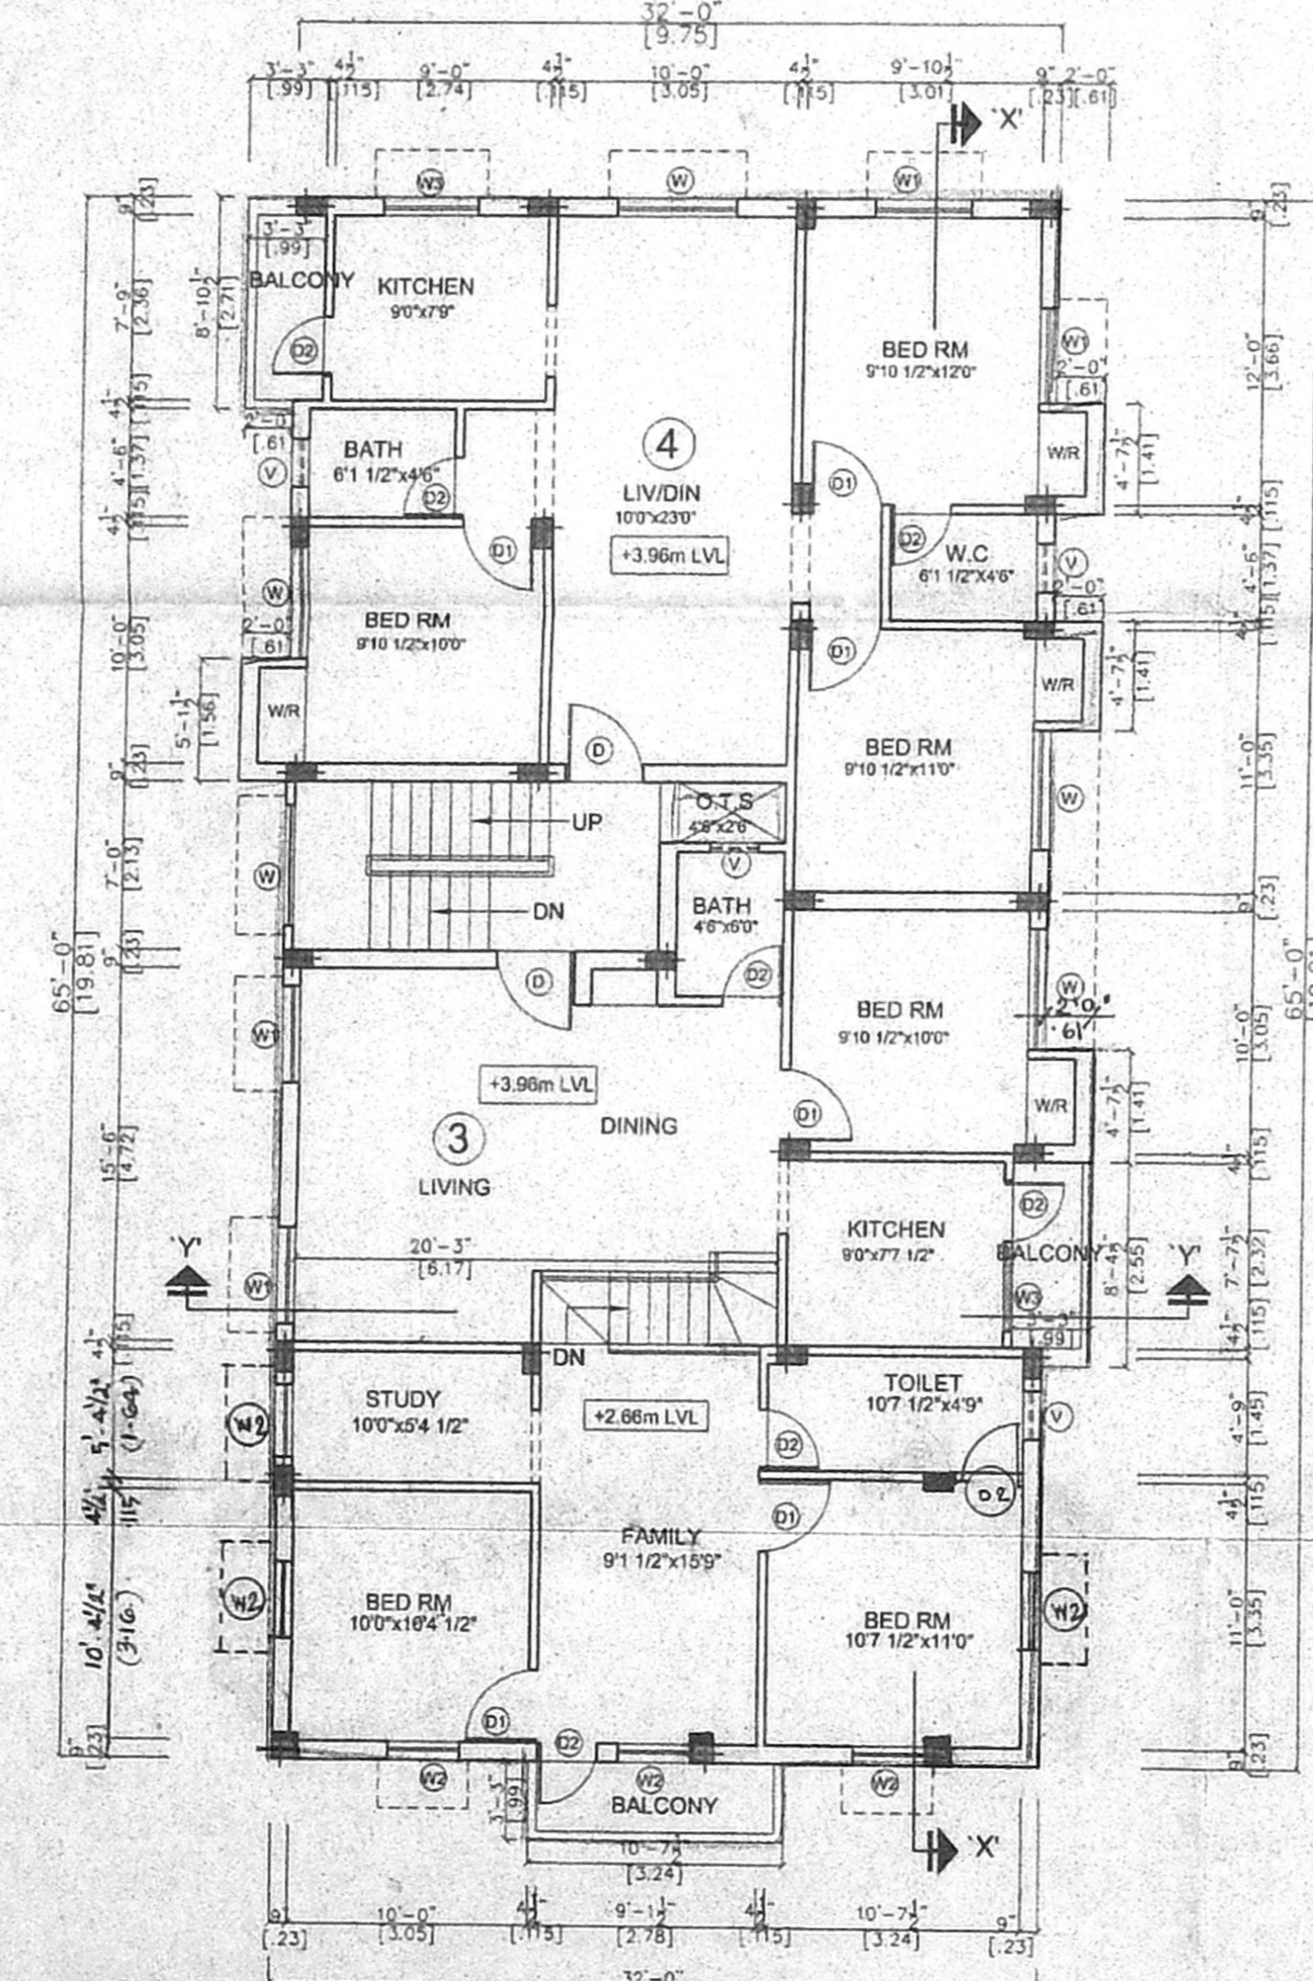

FIRST FLOOR PLAN

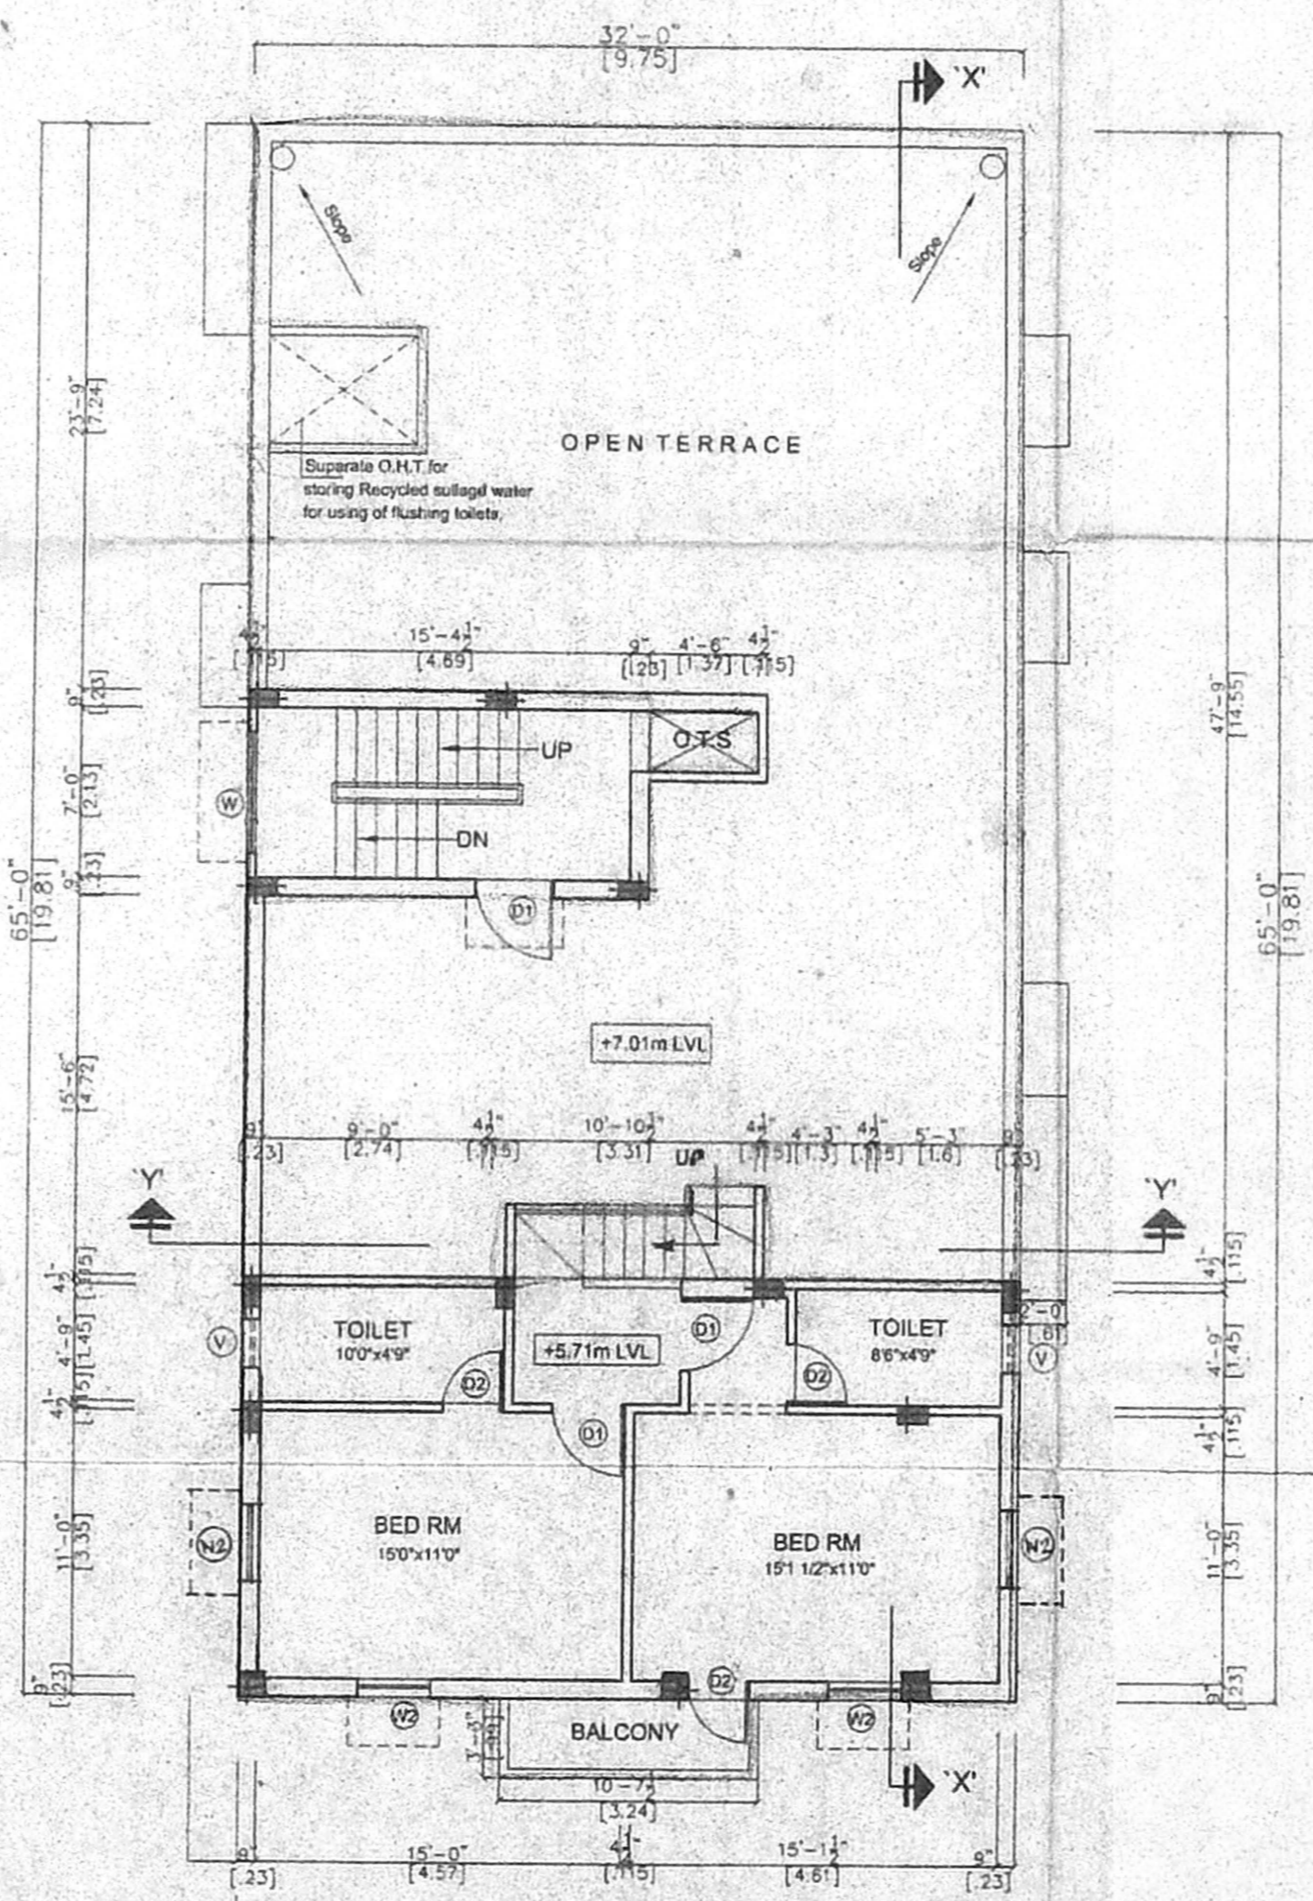

SECOND FLOOR PLAN(PART)

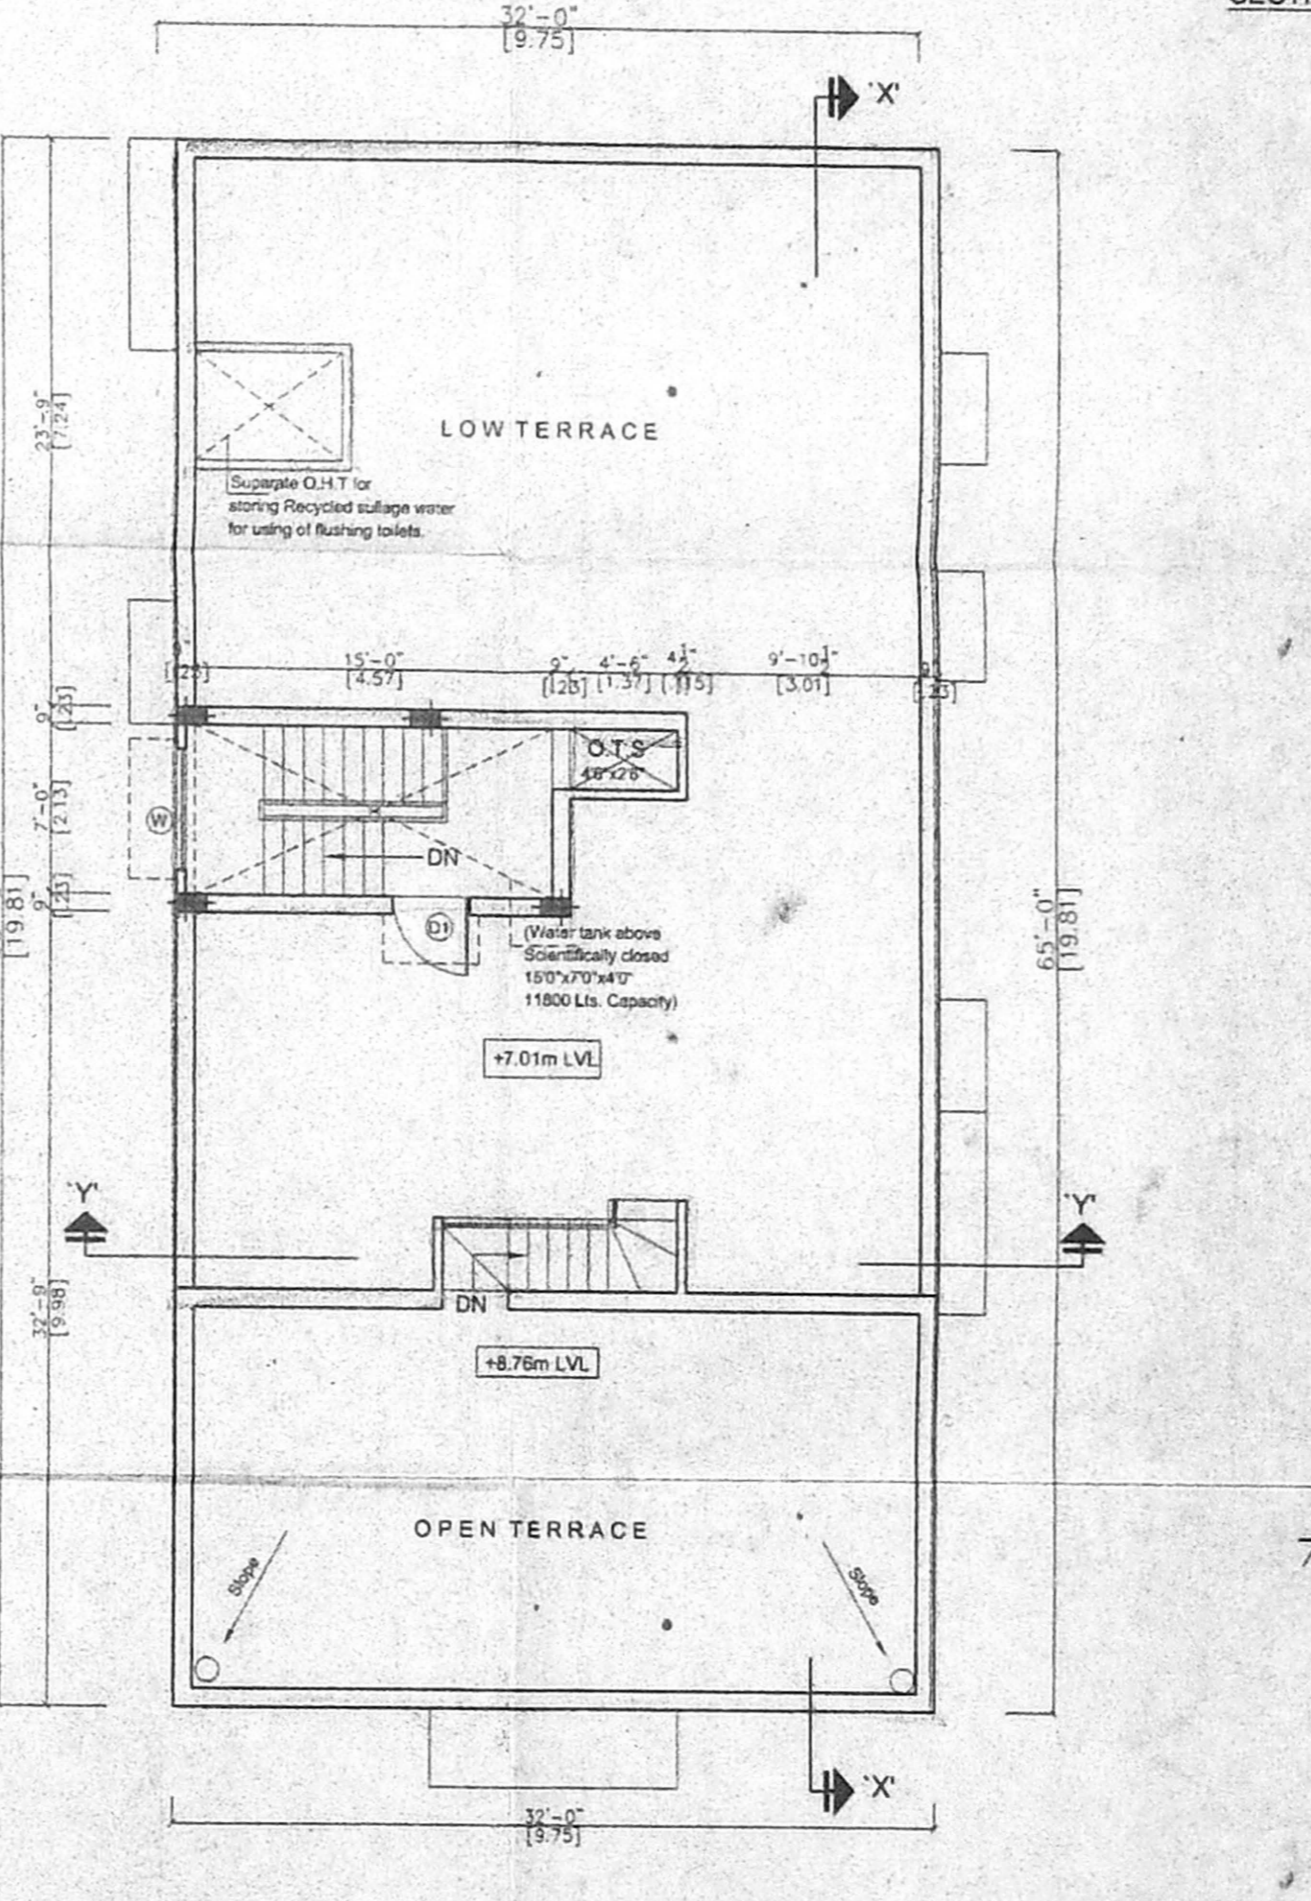

TERRACE FLOOR PLAN