



ELEVATION

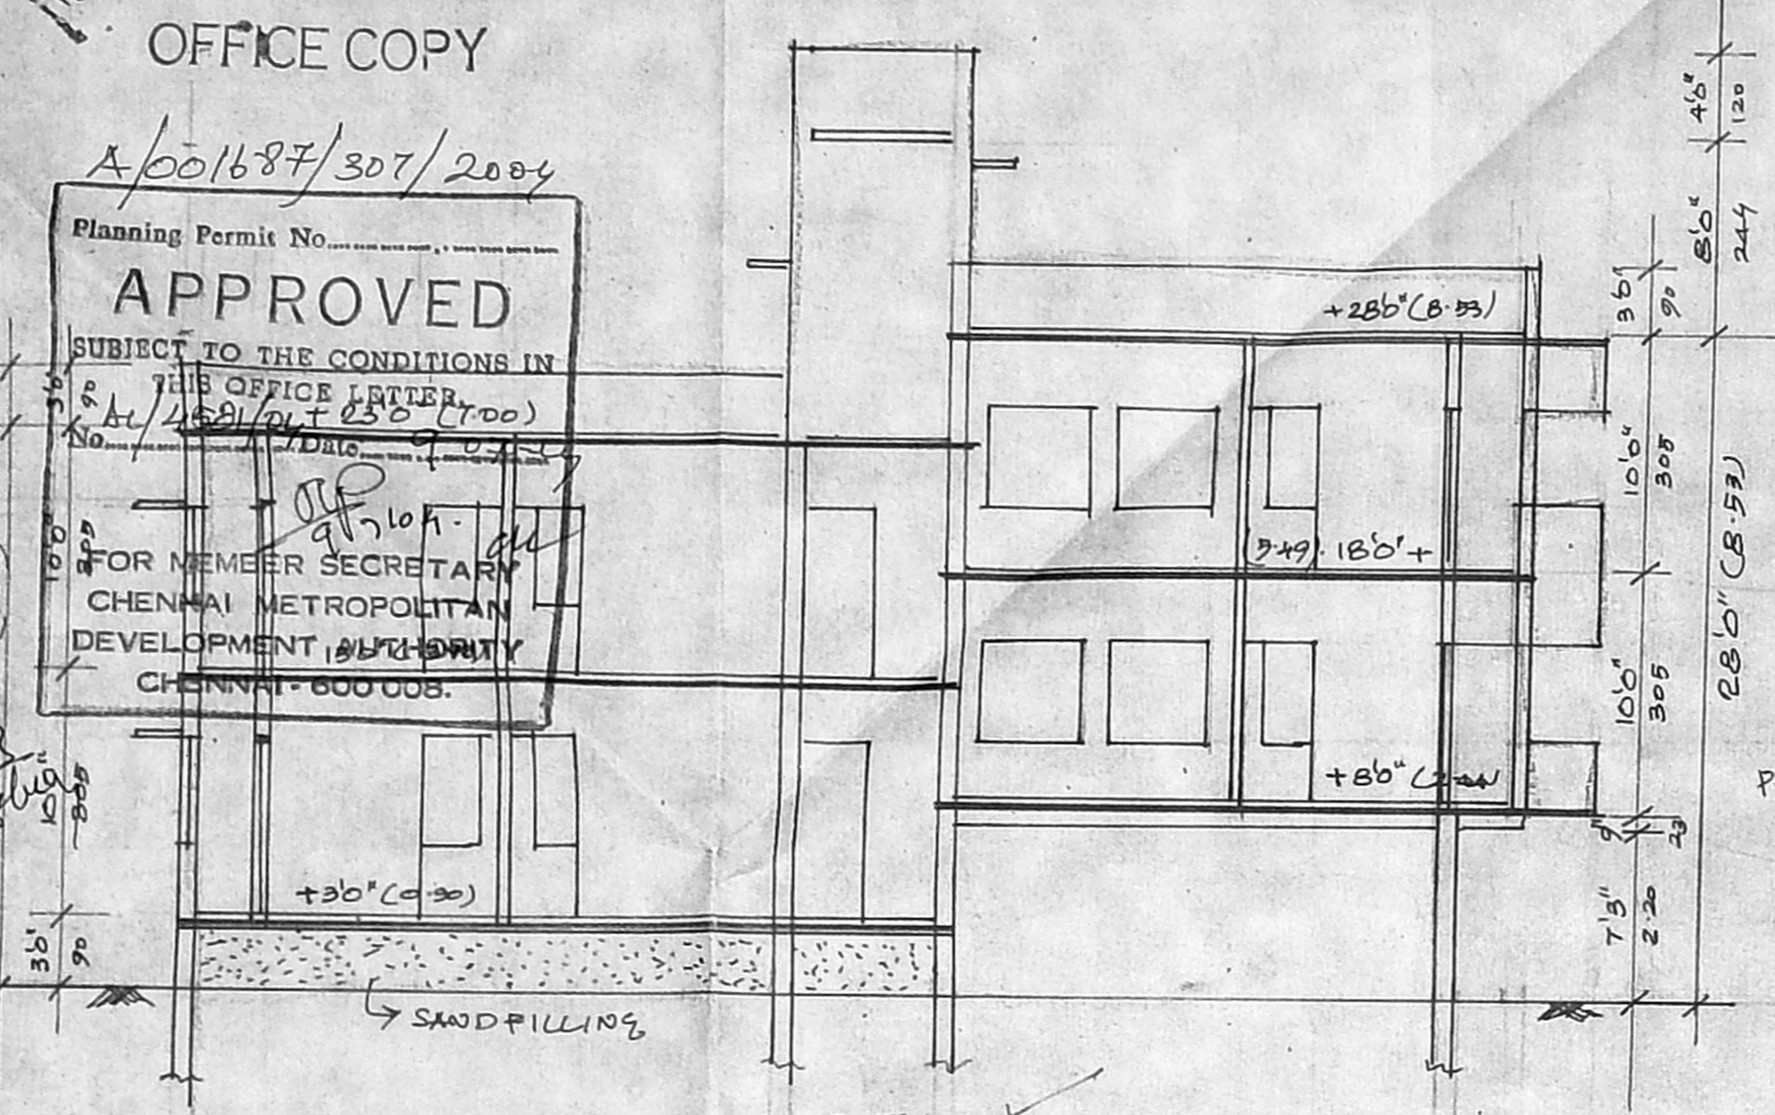

SECTION ON AB

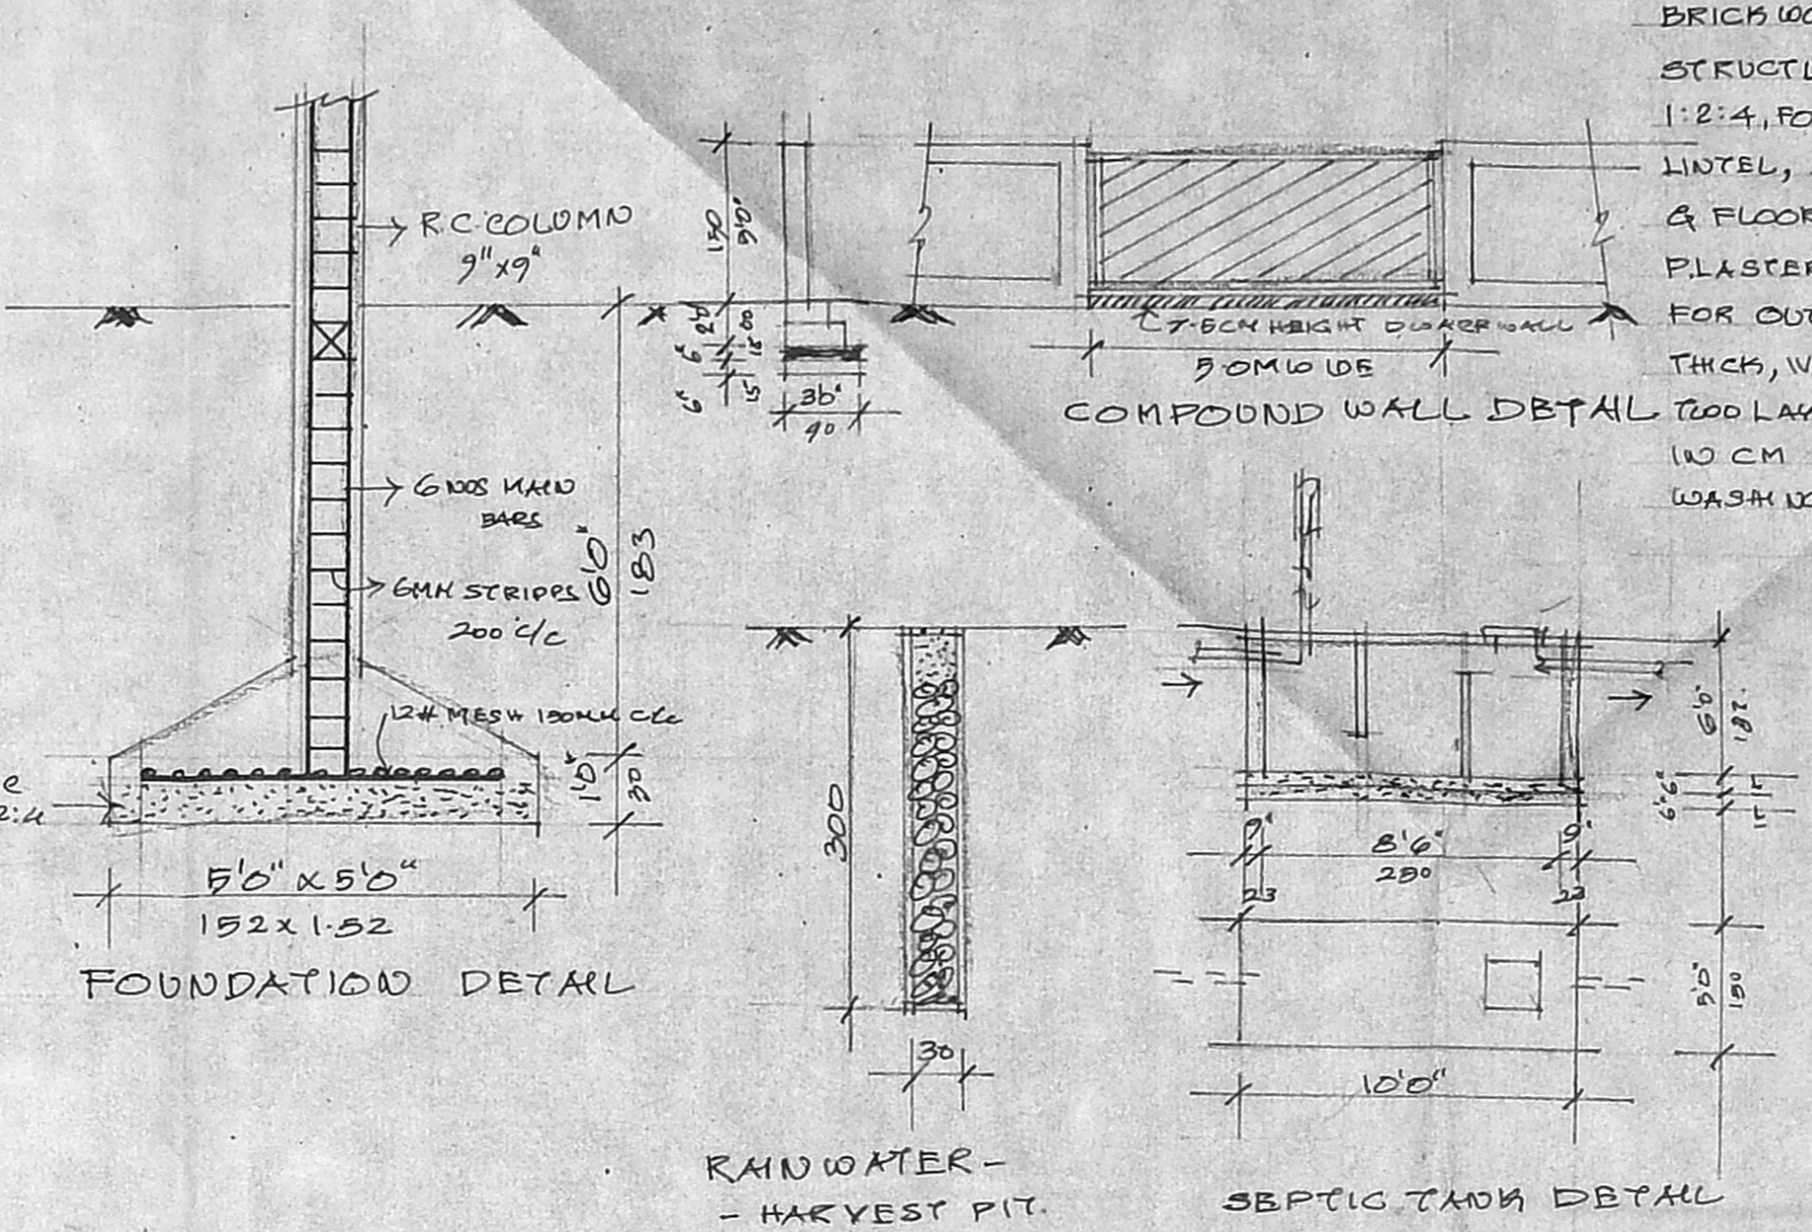


FOUNDATION DETAIL

RAIN WATER - HARVEST PIT

SEPTIC TANK DETAIL

SPECIFICATION
 BRICK WORK 10 CM 1:5 FOR SUPER
 STRUCTURE AND BASEMENT R.C.C.
 1:2:4, FOR COLUMN, PLINTH BEAM
 LINTEL, SUNSHADE AND ROOF SLAB
 & FLOOR FINISHING 10 CM 1:1:3
 PLASTERING THE WALL 10 CM 1:4
 FOR OUTSIDE AND INSIDE 10 CM 1:3
 THICK, WEATHERING COURSE WITH
 10 CM 1:4 WHITE AND COLOUR
 WASHING FOR WALLS & CEILING

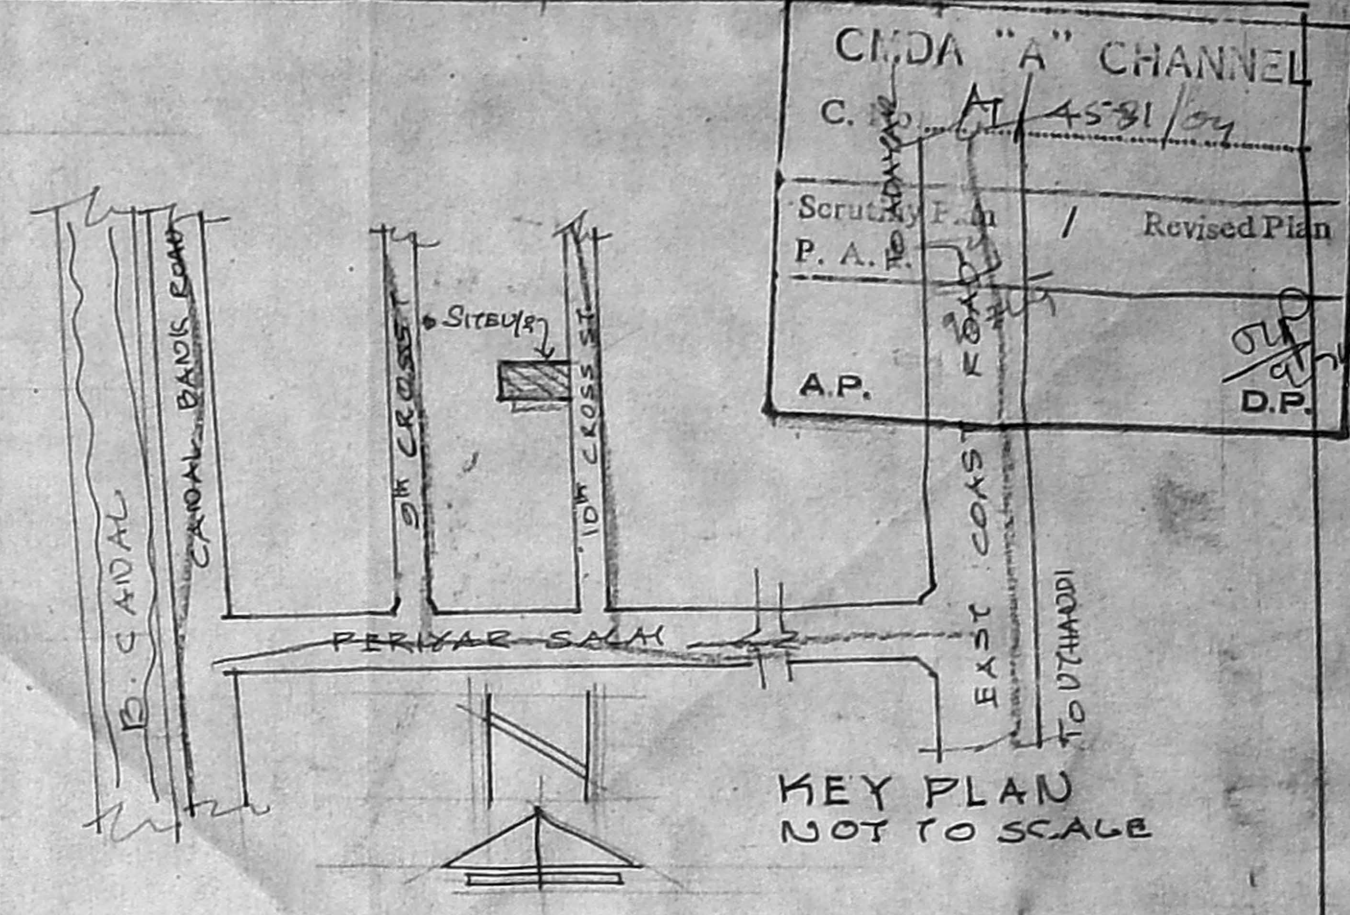

KEY PLAN NOT TO SCALE


PLAN SHOWING THE PROPOSED RESI-
 BUILDING AT PLOT NO: 32, KANDA-
 -SAMY NAGAR IN S.NO: 96/7, OF
 PALAYAKKAM VILLAGE, TAMBARAM
 TALUK, KANCHEEPURAM DISTRICT,
 ST. THOMAS MOUNT P.U.
 SCALE : 1:100 (8 FEET TO AN INCH)

SCHEDULE OF JOINERY


MD - MAIN DOOR	3'3" x 7'0" (06 x 213)
D1 - DOOR	3'0" x 7'0" (076 x 213)
D2 - DOOR	2'6" x 7'0" (076 x 213)
W - WINDOW	3'0" x 4'6" (150 x 137)
W1 - WINDOW	3'0" x 4'6" (090 x 137)
Y - VENTILATOR	2'0" x 1'6" (060 x 41)
G - M.S. GRILL DOOR	

AREA STATEMENT


SITE EXTENT	3010.59 sq ft	- 279.64 m ²
GROUND FLOOR AREA	1886.25 sq ft	- 175.24 m ²
FIRST FLOOR AREA	1881.00 sq ft	- 174.75 m ²
SECOND FLOOR AREA	961.49 sq ft	- 89.32 m ²
TOTAL FLOOR AREA	4728.74 sq ft	- 439.31 m ²
STILT AREA	779.62 sq ft	- 72.42 m ²
F.S.I AREA	3949.12 sq ft	- 366.89 m ²
F.S.I.	1.31	COVERAGE: 64.80%

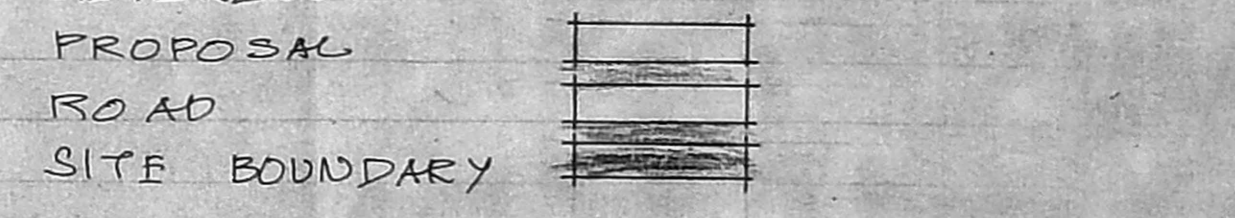


OWNER: *[Signature]*
 DR. A. RANGANATHAN, D.C.
 CONSULTING ENGINEER / VALUER
 LICENSED SURVEYOR (L.S. NO. 23410)
 CORPORATION OF CHENNAI
 OFF. VENKATESWAR APPARTMENT,
 NO. 2/1, BHARATHI ROAD,
 PERAMBUR, CHENNAI-600 011
 (Opp. Perambur Kai-Kaasi Aungdi.)
 LICENSED SURVEYOR

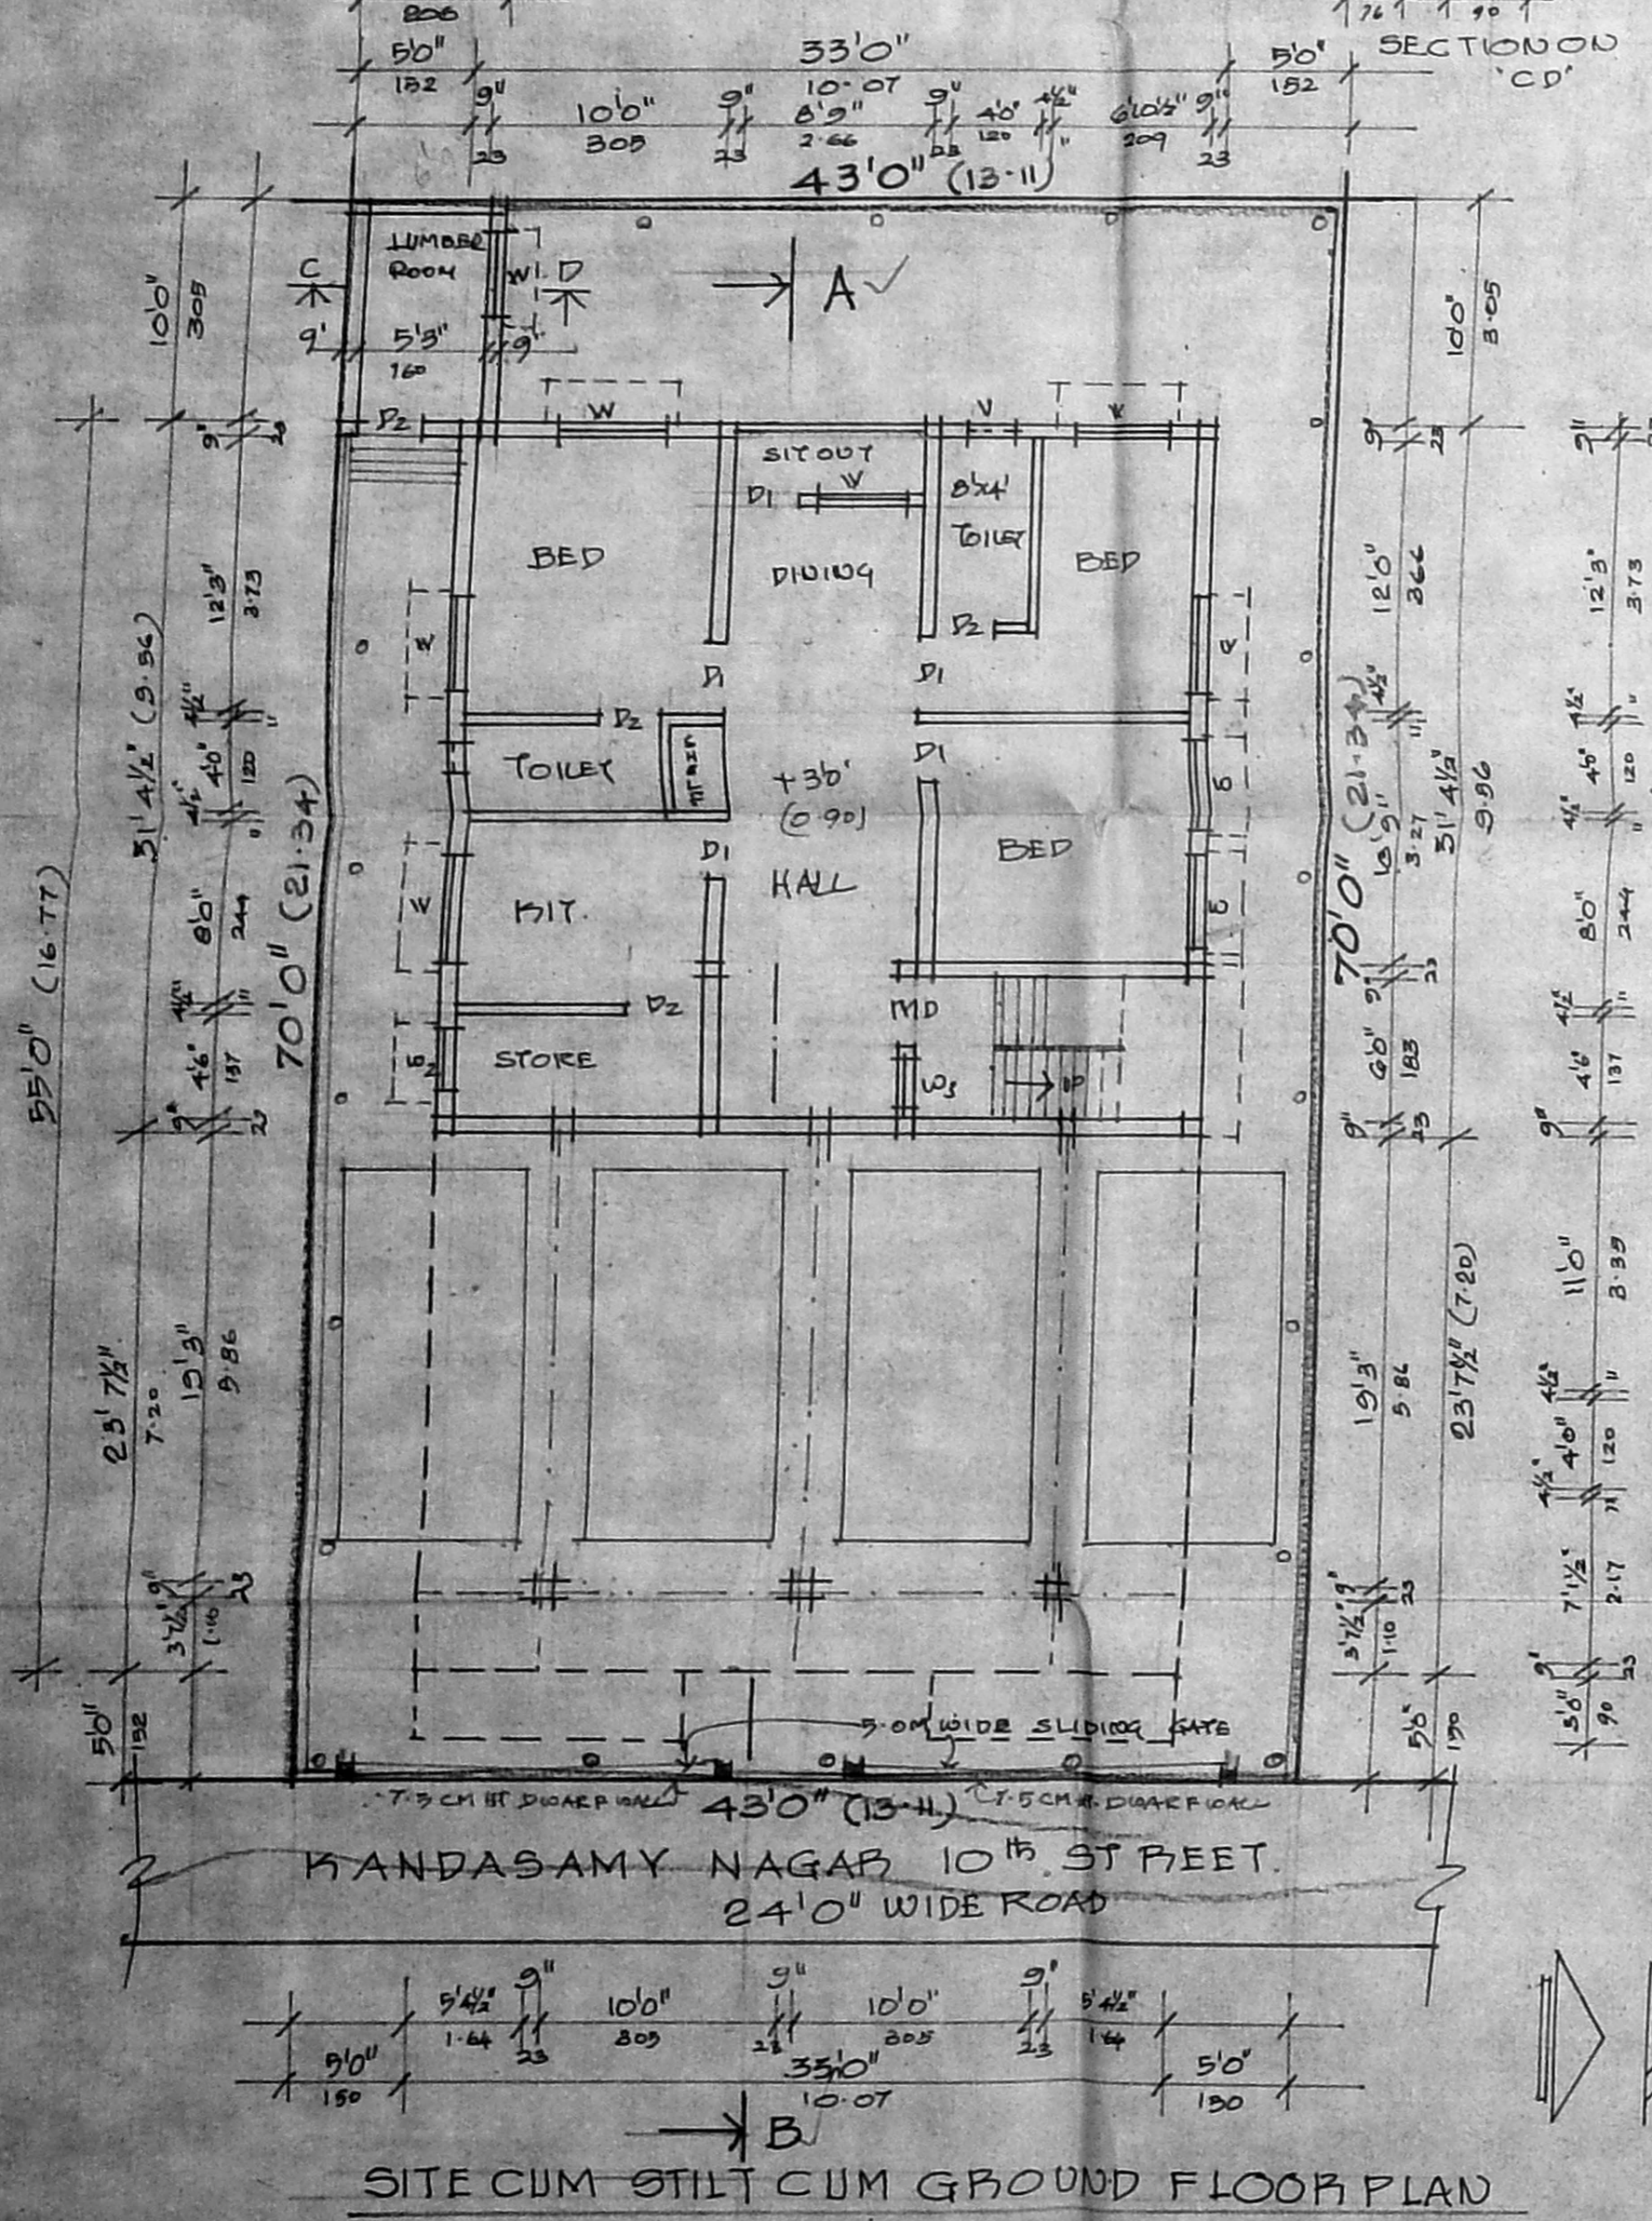


SITE CUM STILT CUM GROUND FLOOR PLAN

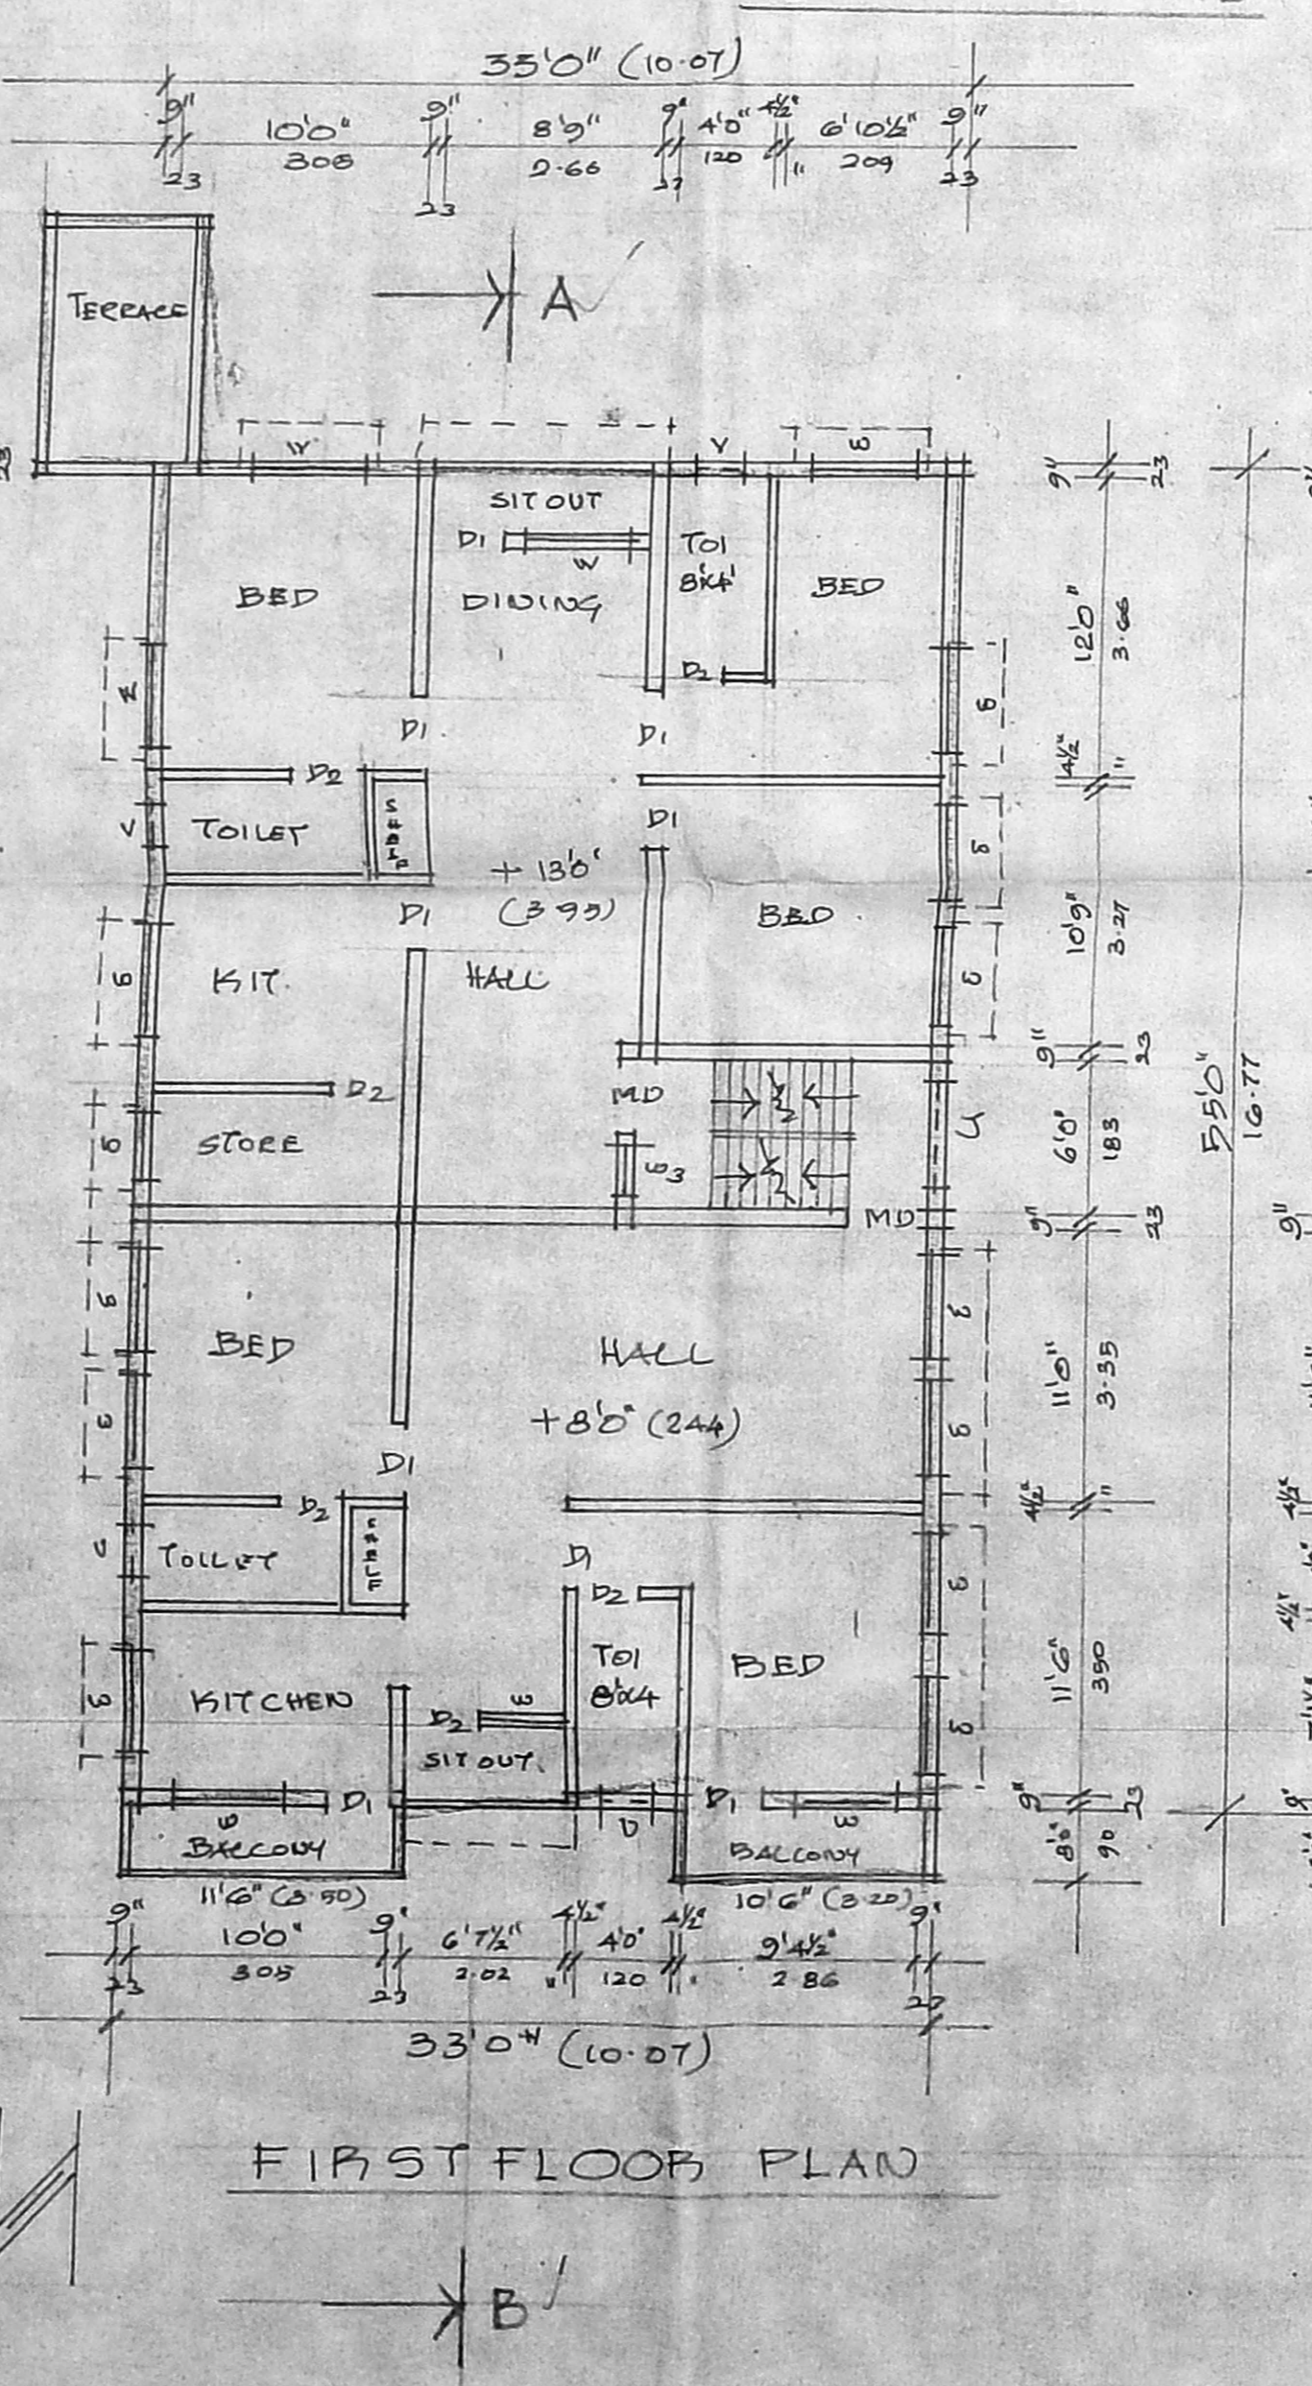

FIRST FLOOR PLAN

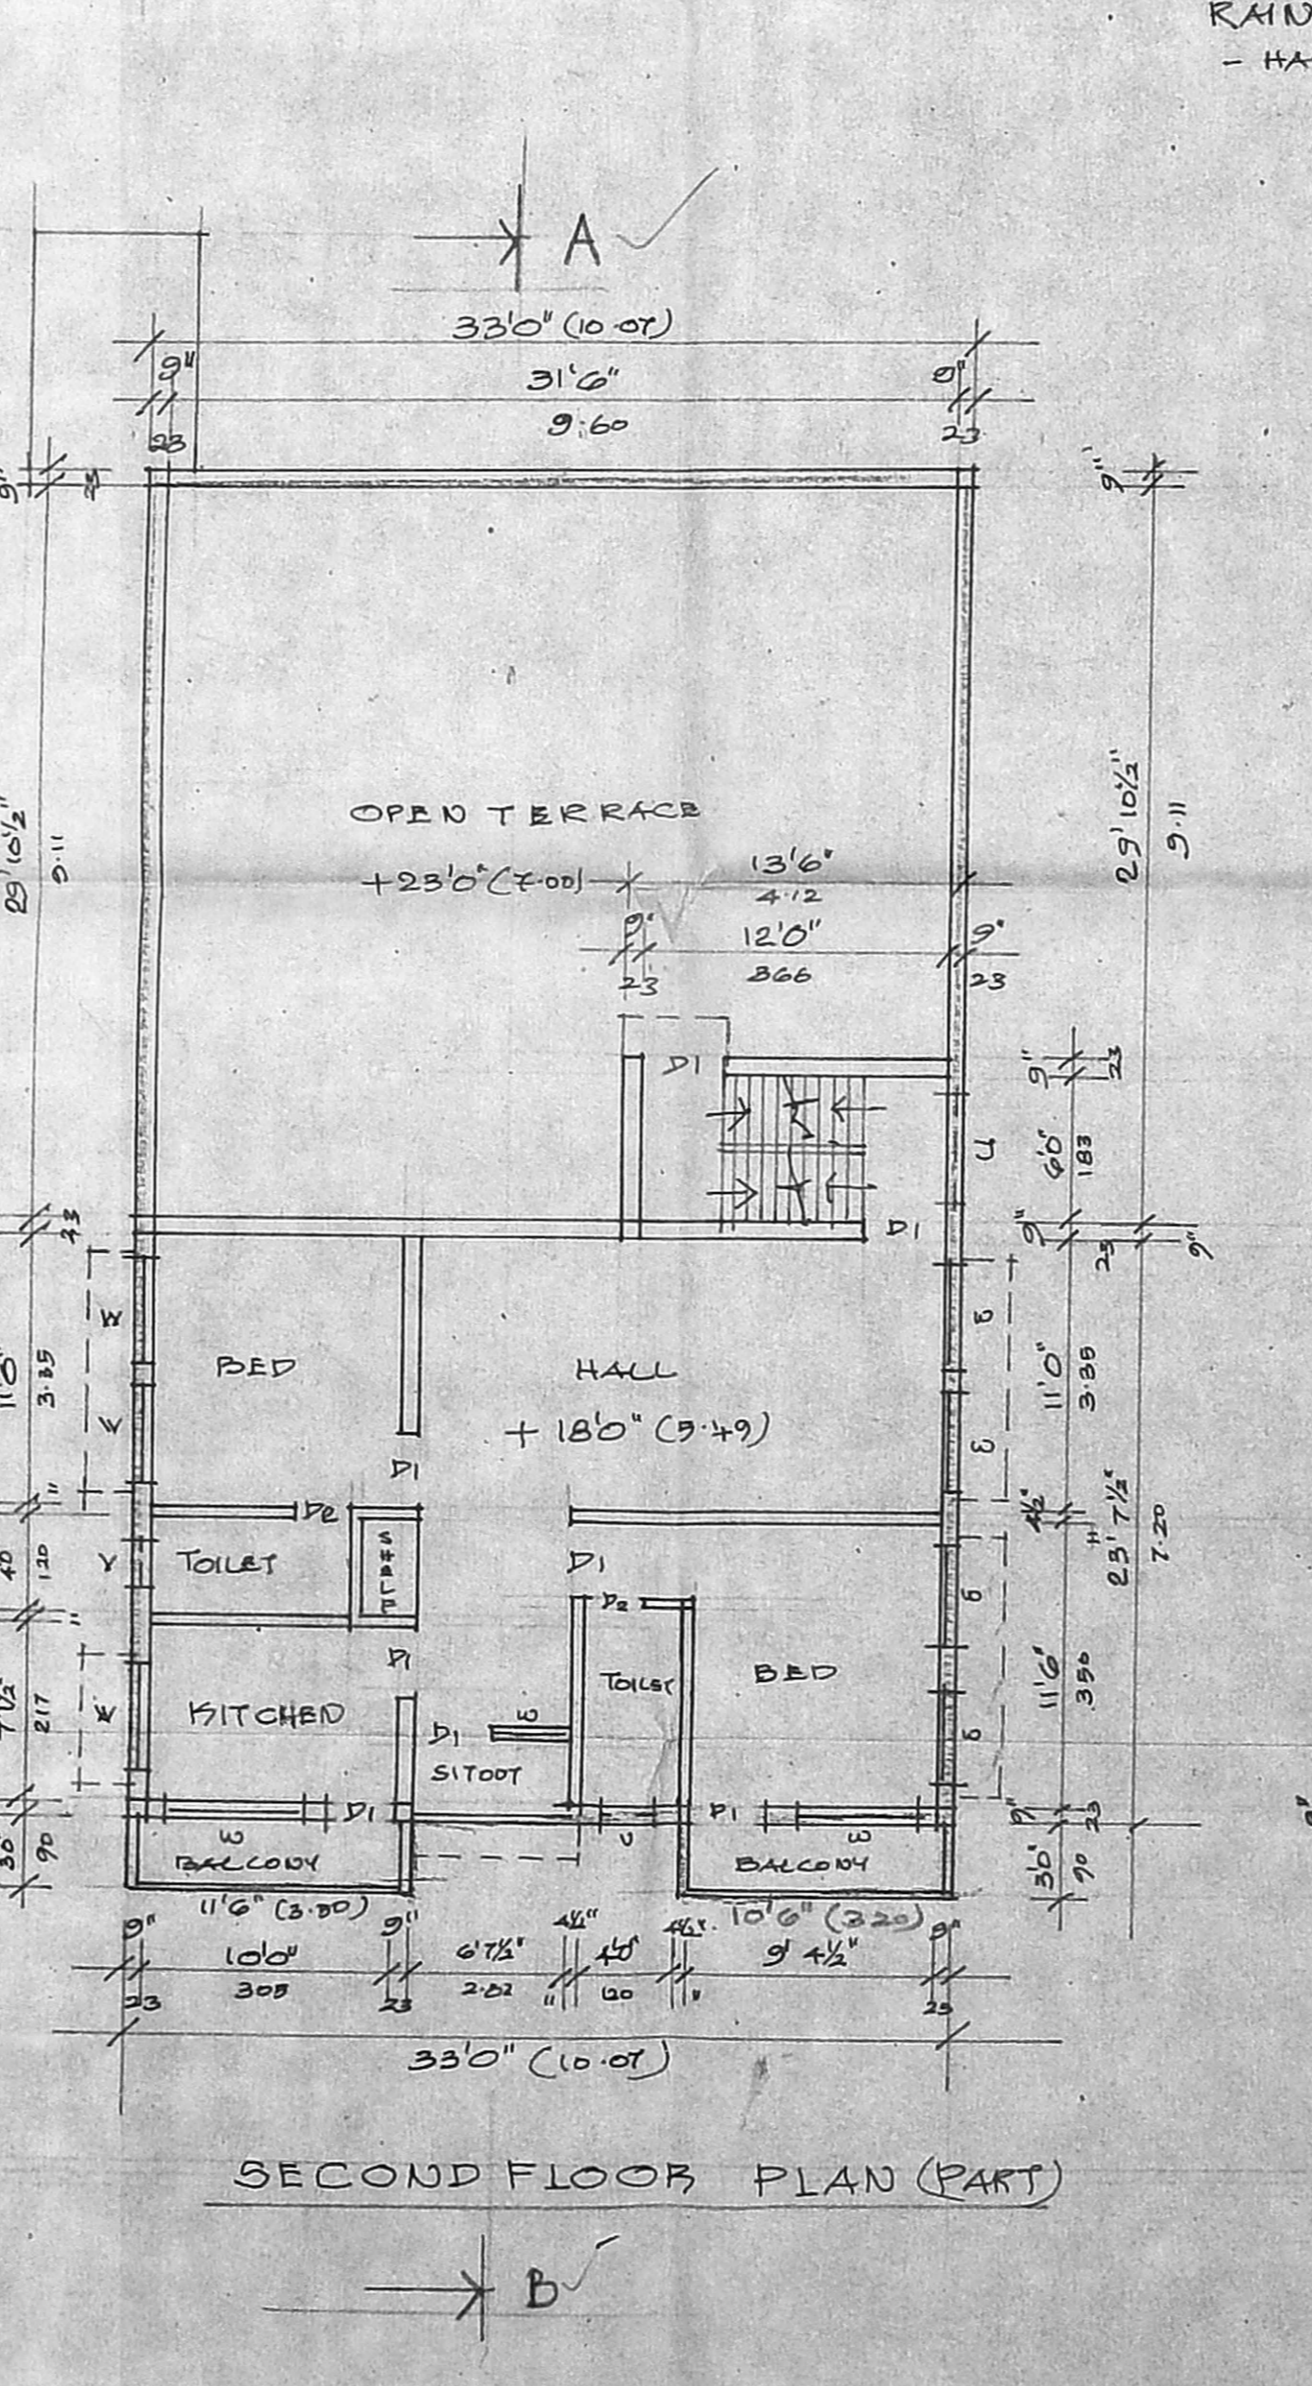

SECOND FLOOR PLAN (PART)

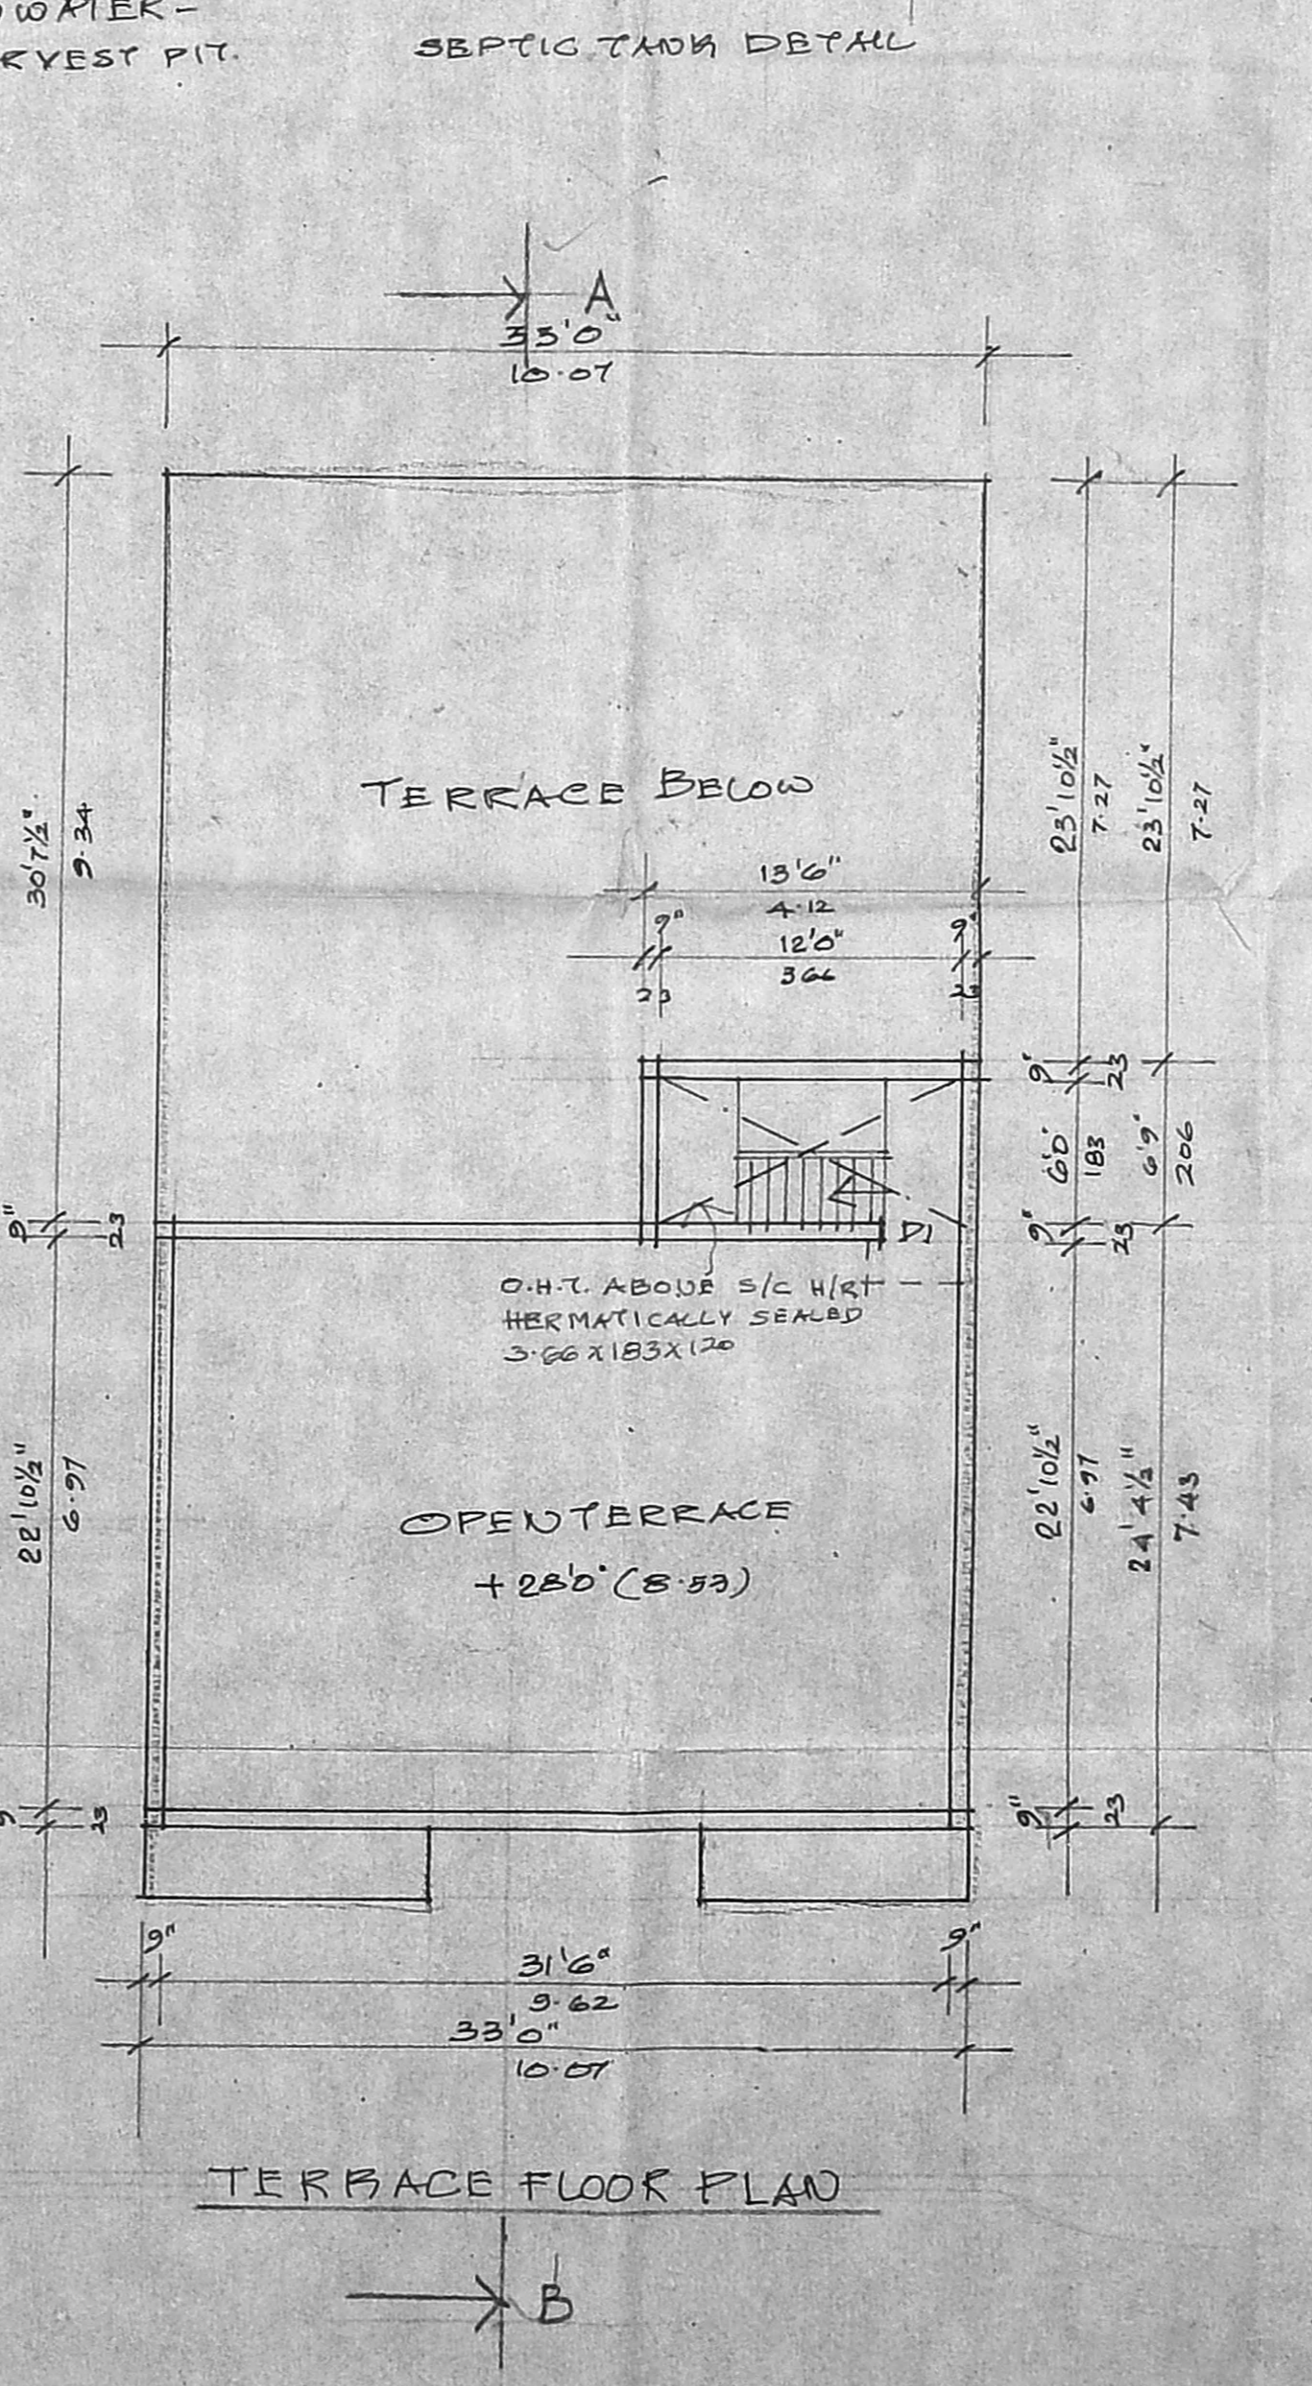

TERRACE FLOOR PLAN