



PLAN OF SUMP

SECTION

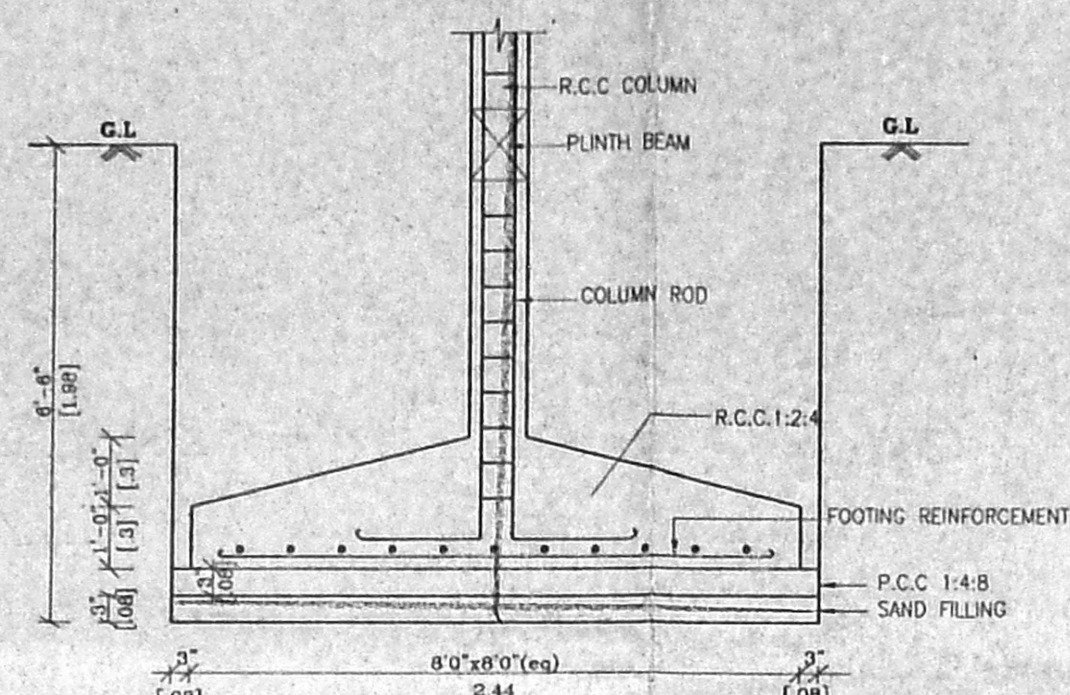


TYPICAL DETAIL OF COLUMN FOUNDATION

OFFICE COPY

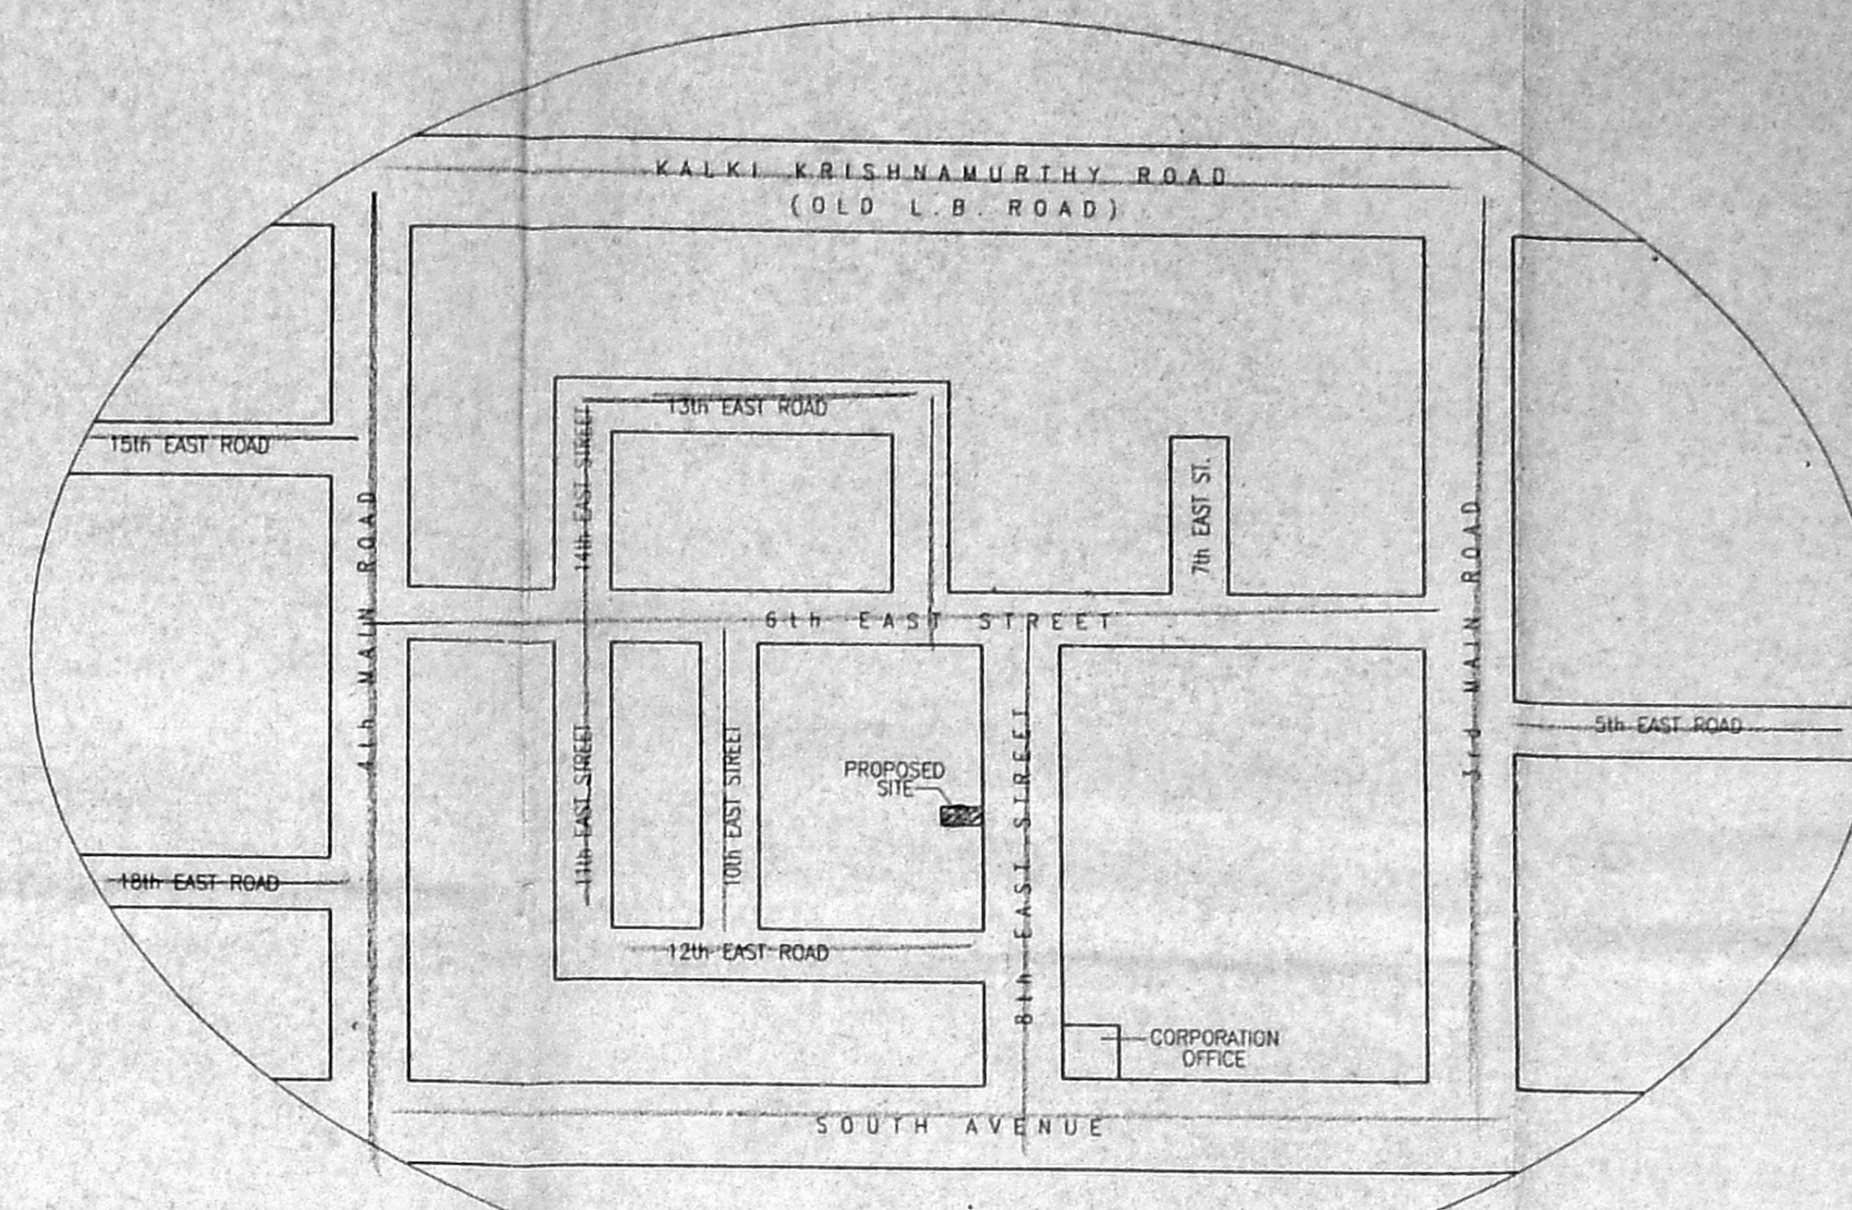


KEY PLAN


(NOT TO SCALE)

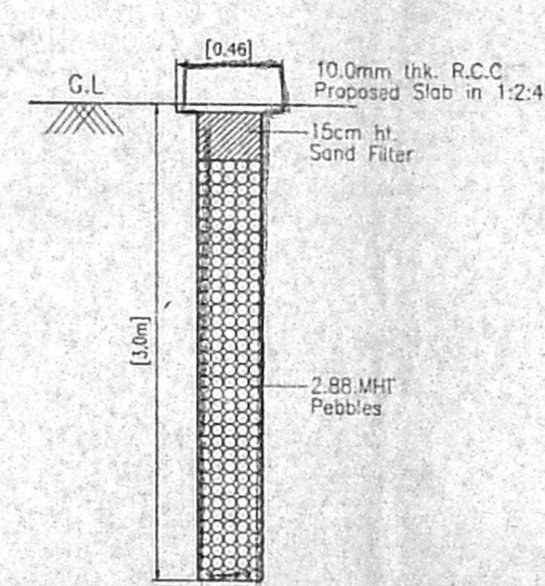


DETAIL OF PERCOLATION PIT

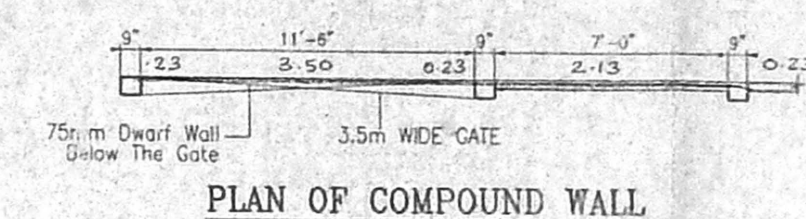


PLAN OF COMPOUND WALL

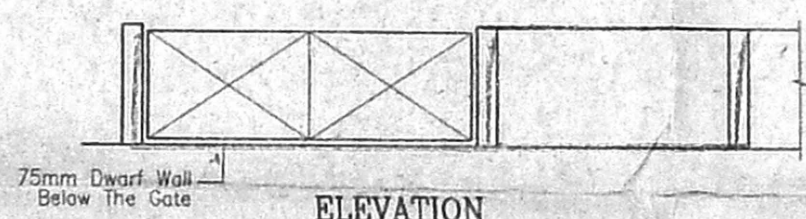


ELEVATION

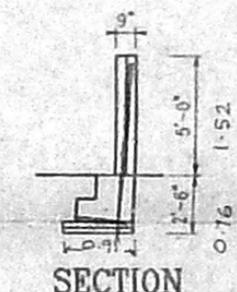

SECTION

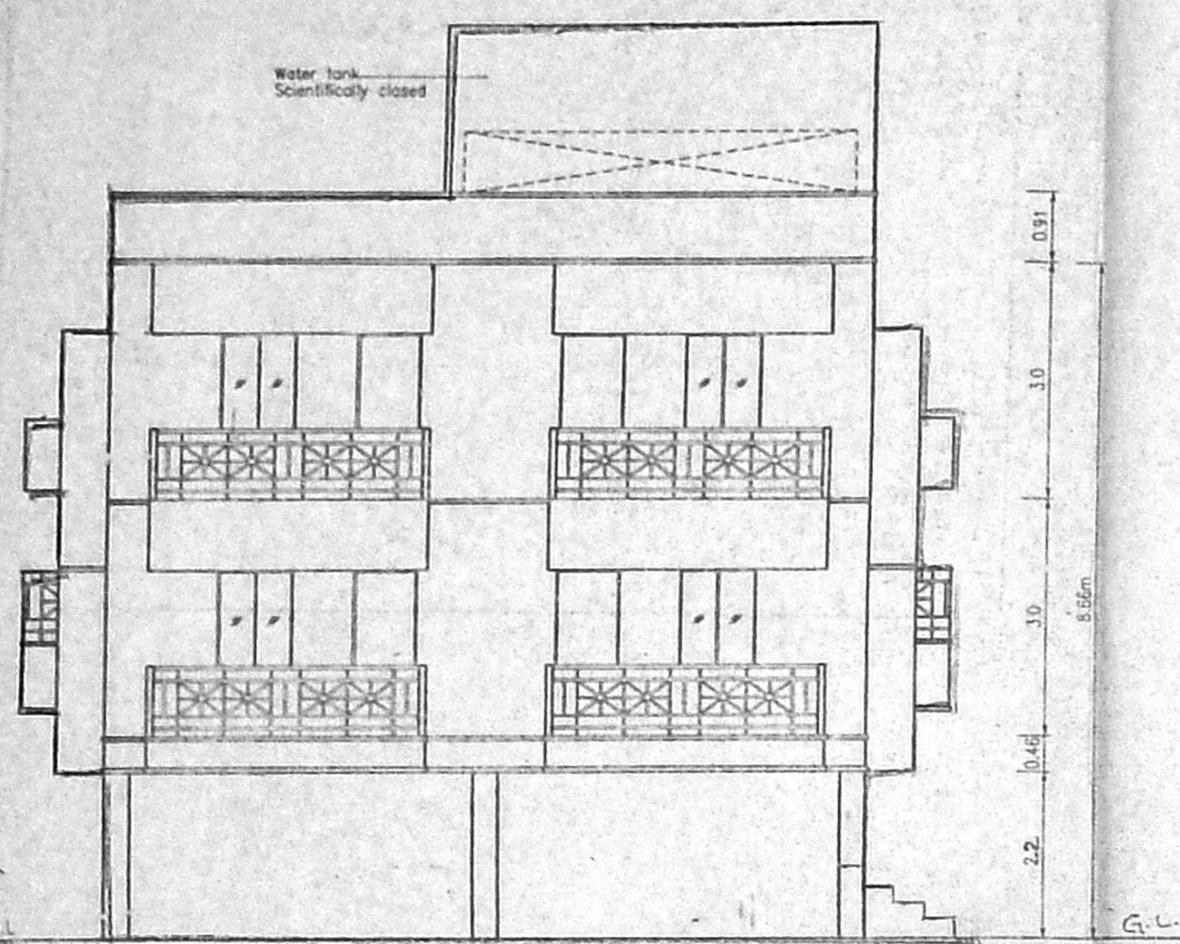


ELEVATION

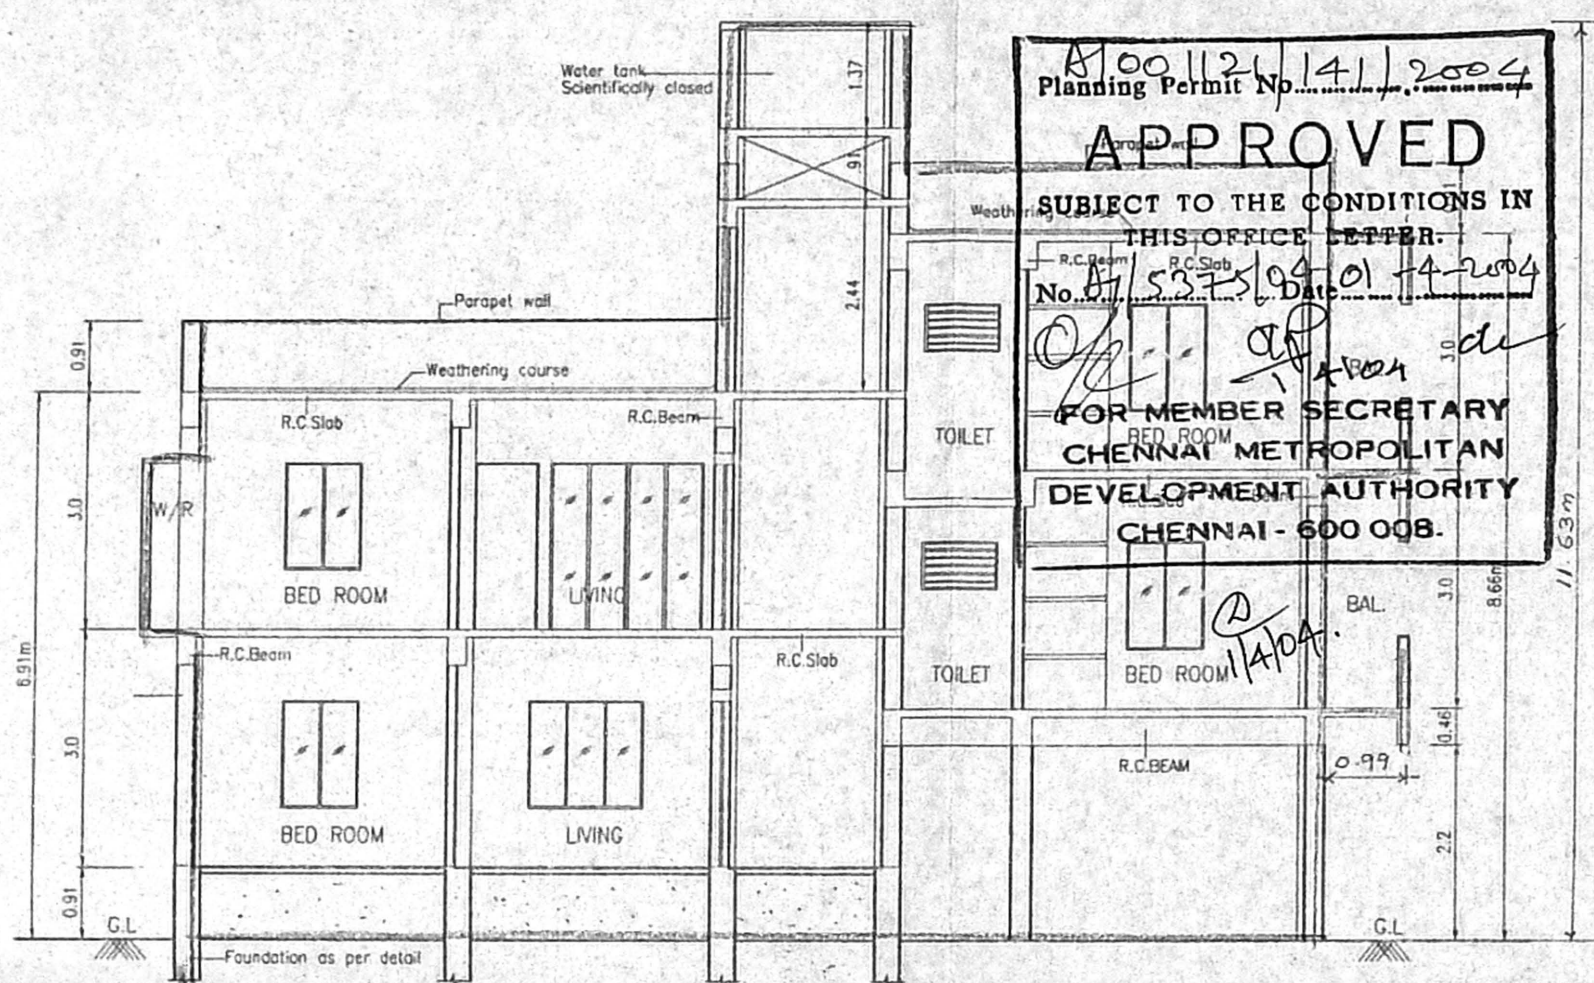


SECTION 'Y-Y'


APPROVED
 SUBJECT TO THE CONDITIONS IN THIS OFFICE LETTER
 No. 112/1411/2004
 FOR MEMBER SECRETARY
 CHENNAI METROPOLITAN
 DEVELOPMENT AUTHORITY
 CHENNAI - 600 098.

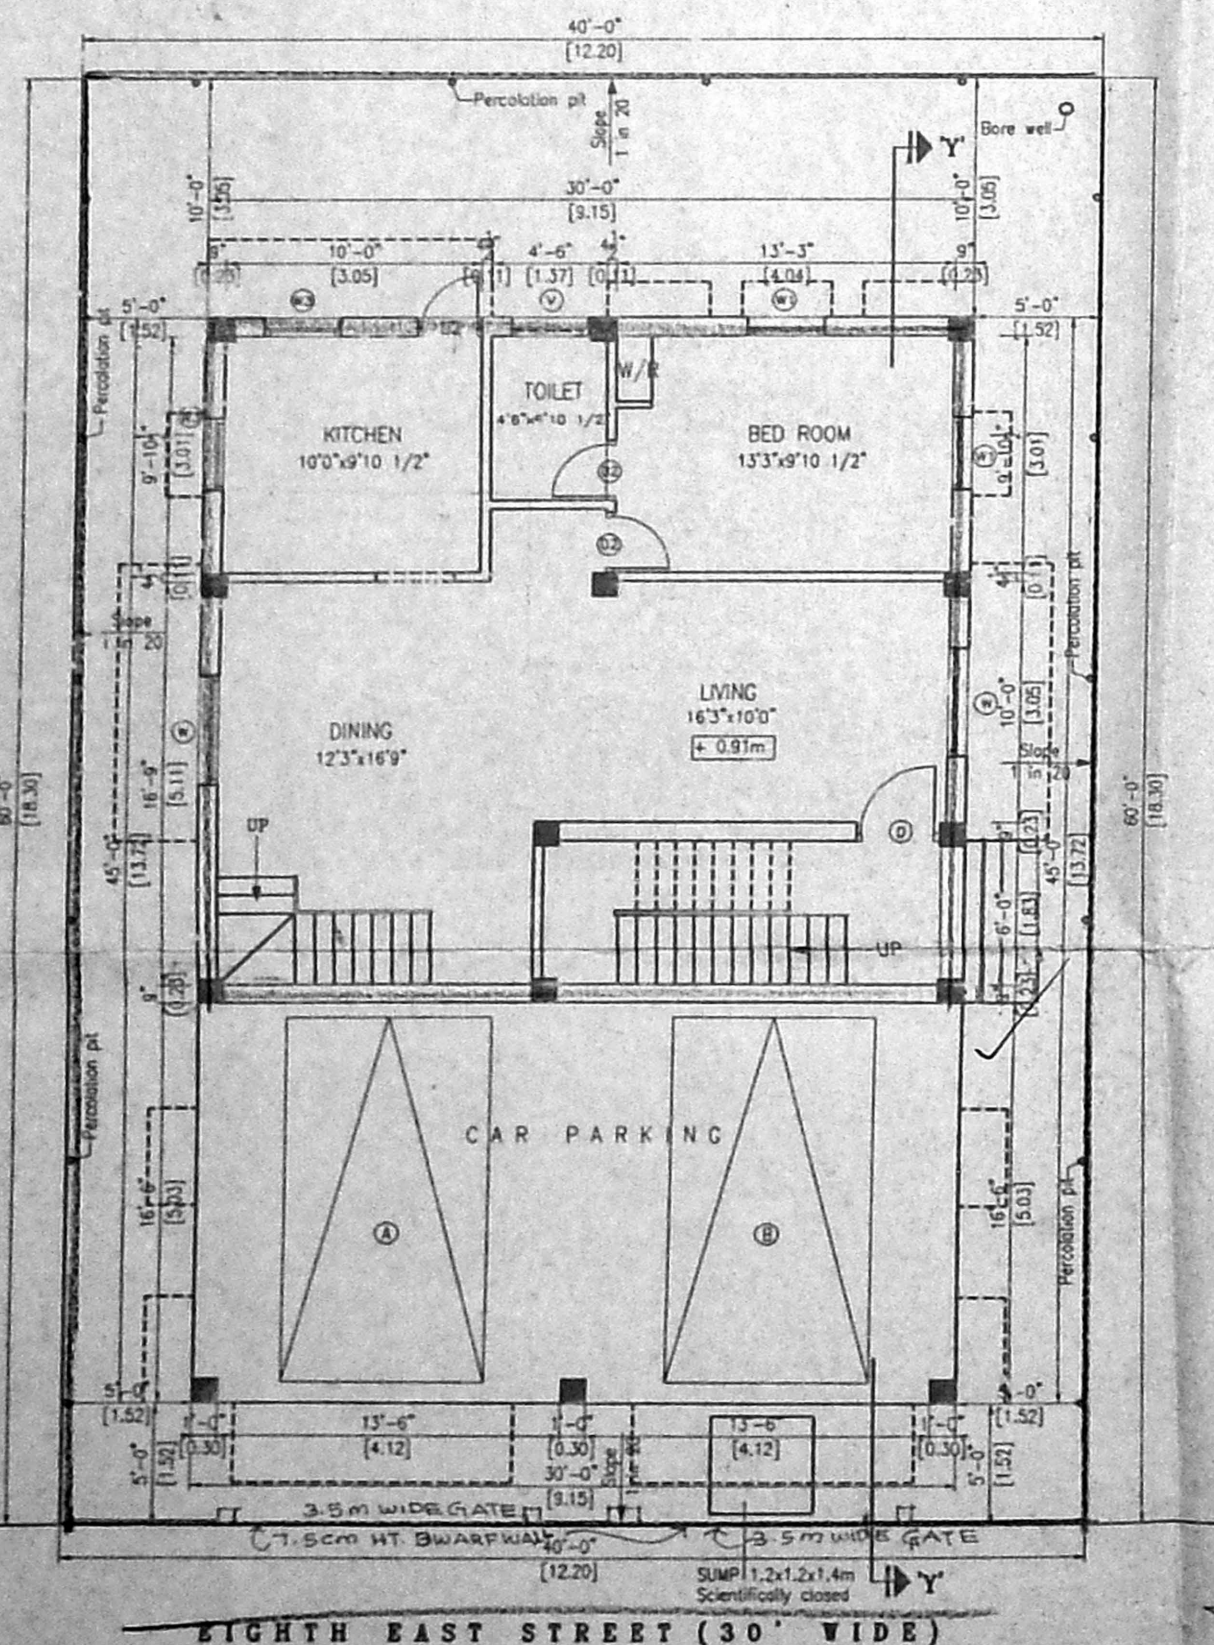


SITE CUM GROUND FLOOR PLAN/
 STILT FLOOR PLAN

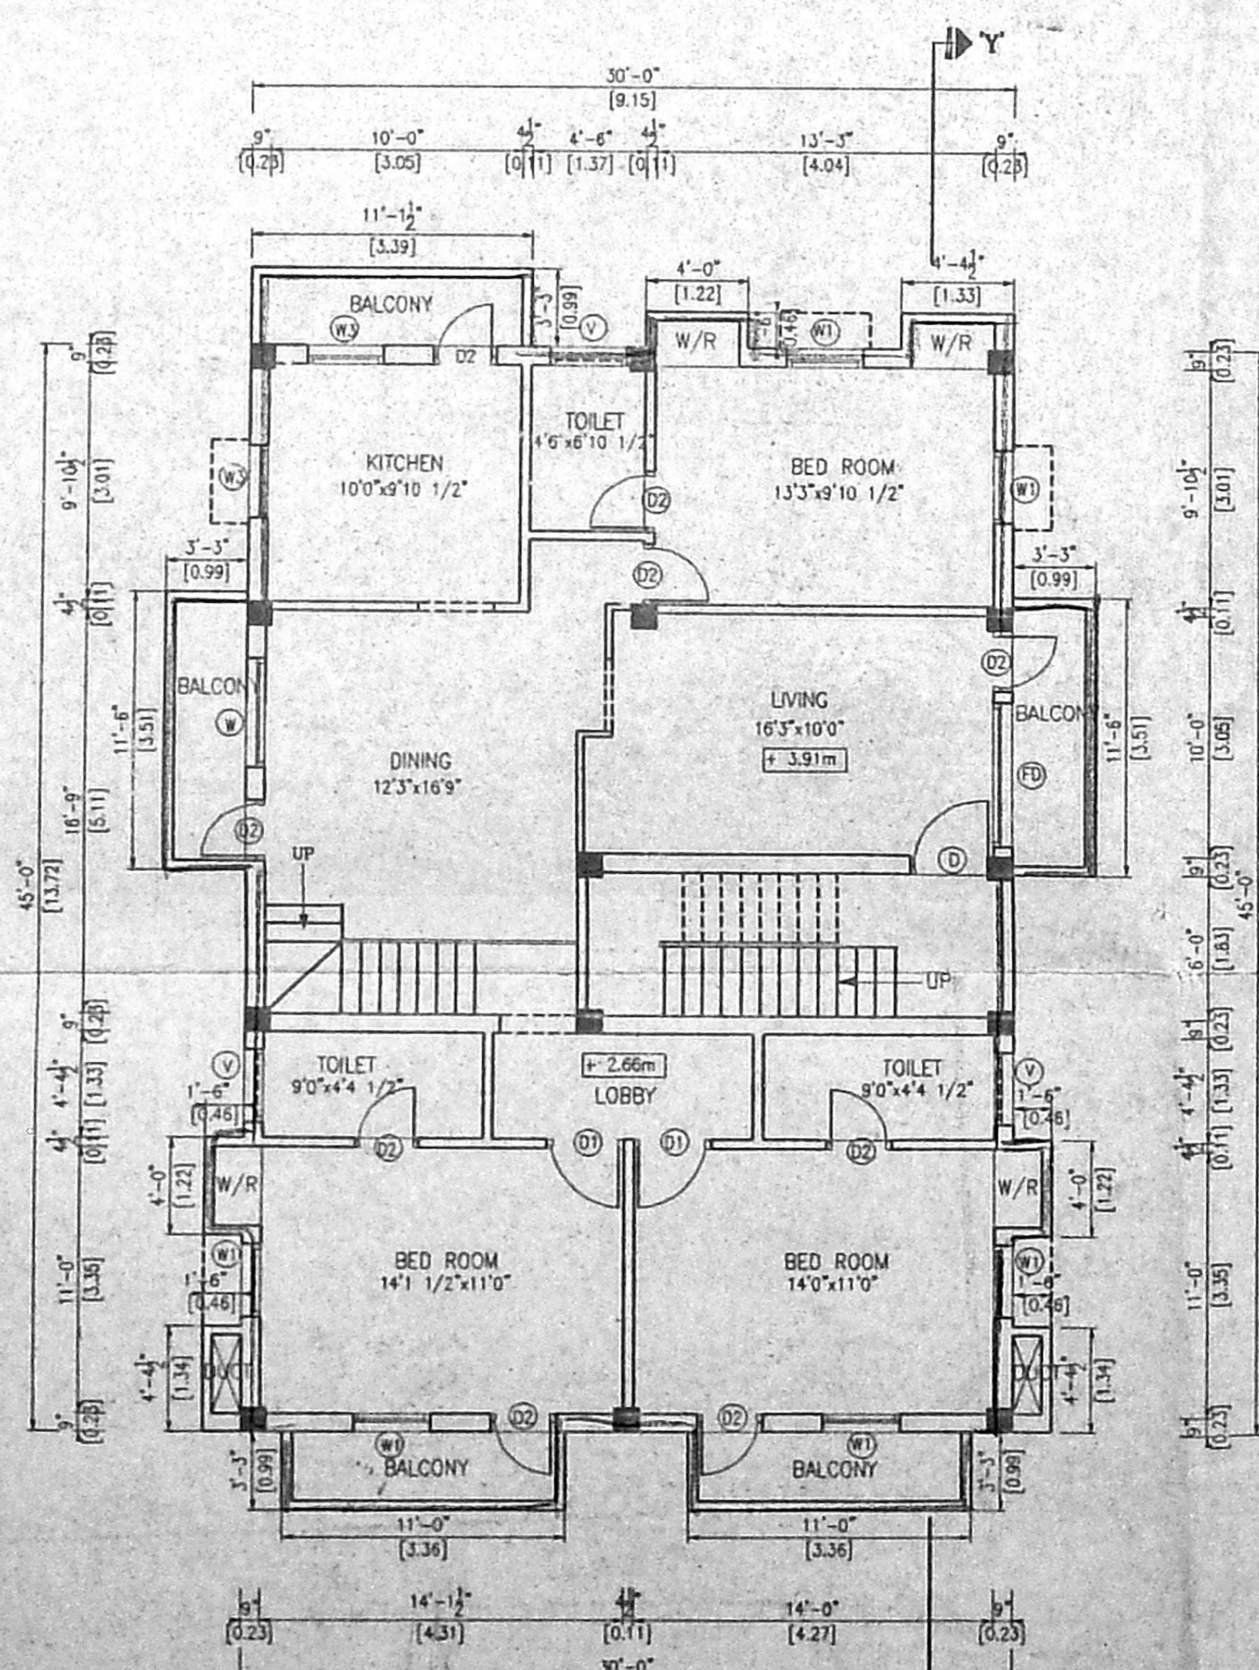

FIRST FLOOR PLAN

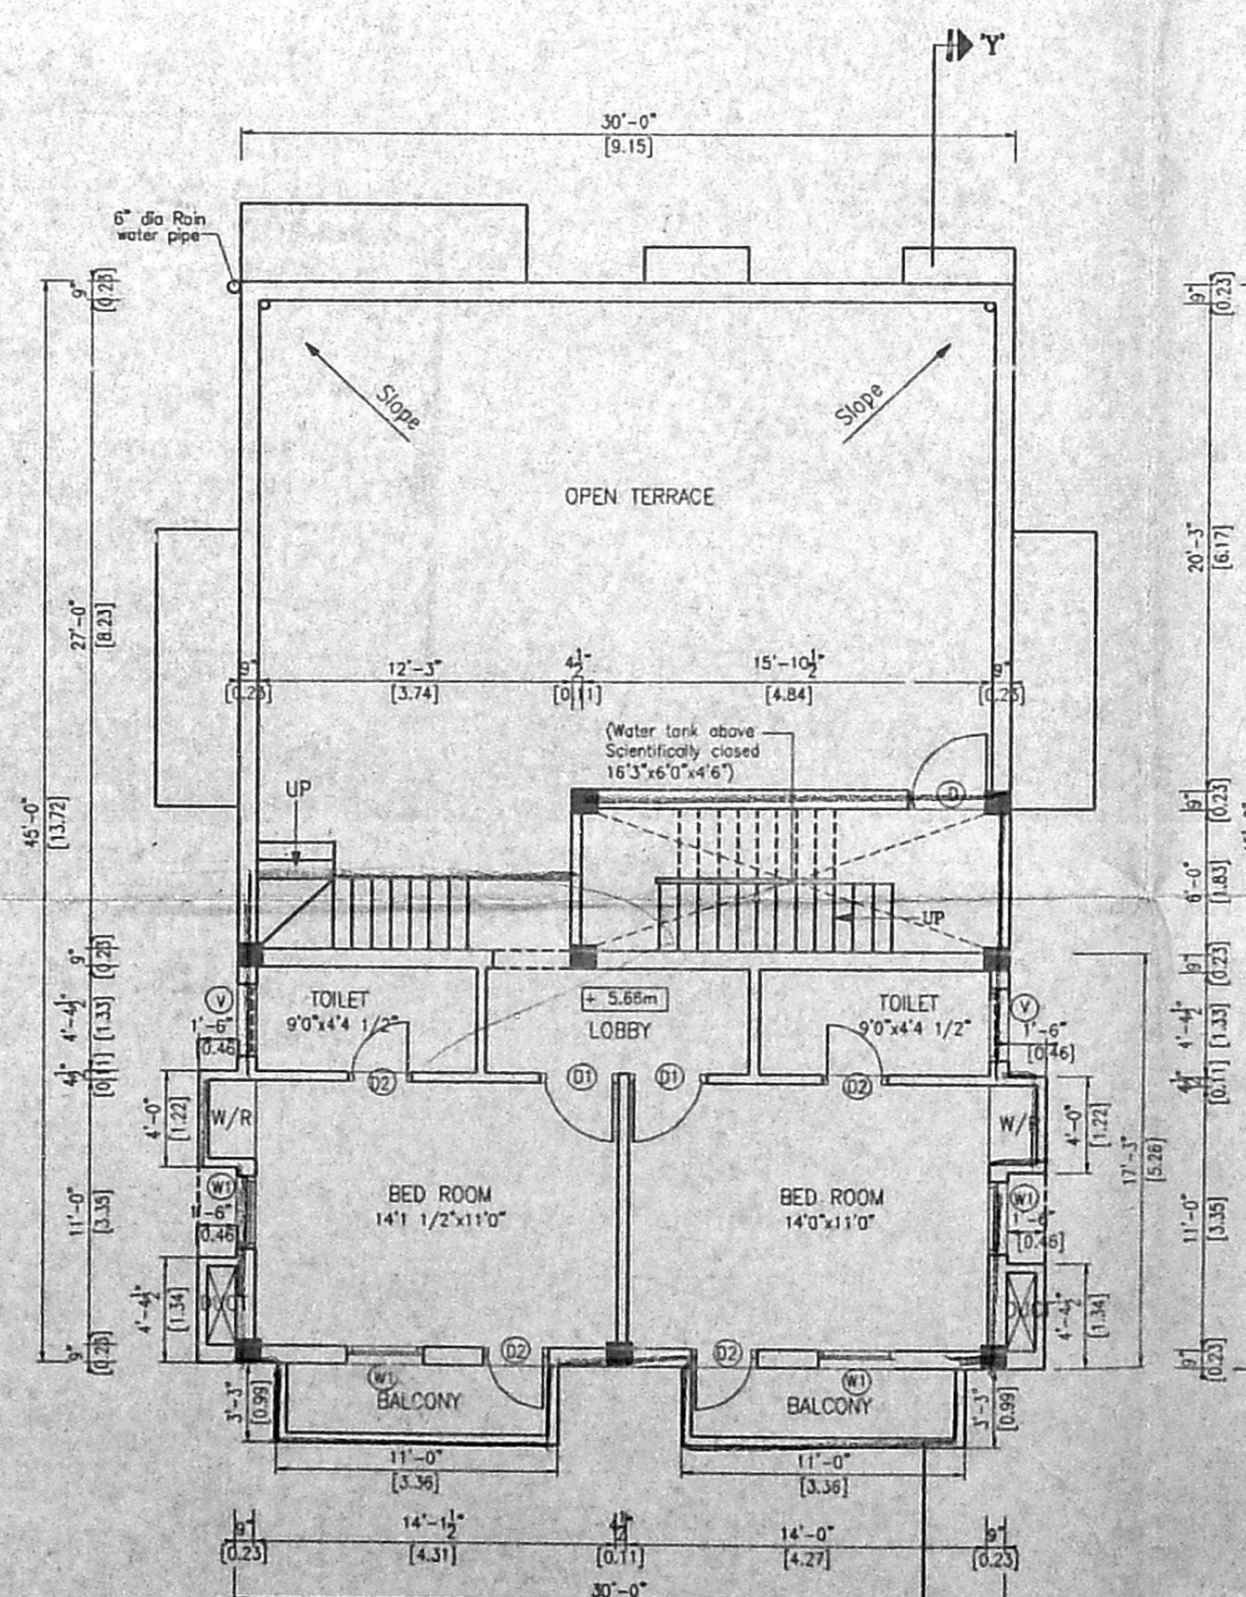

SECOND FLOOR PLAN
 (PART)

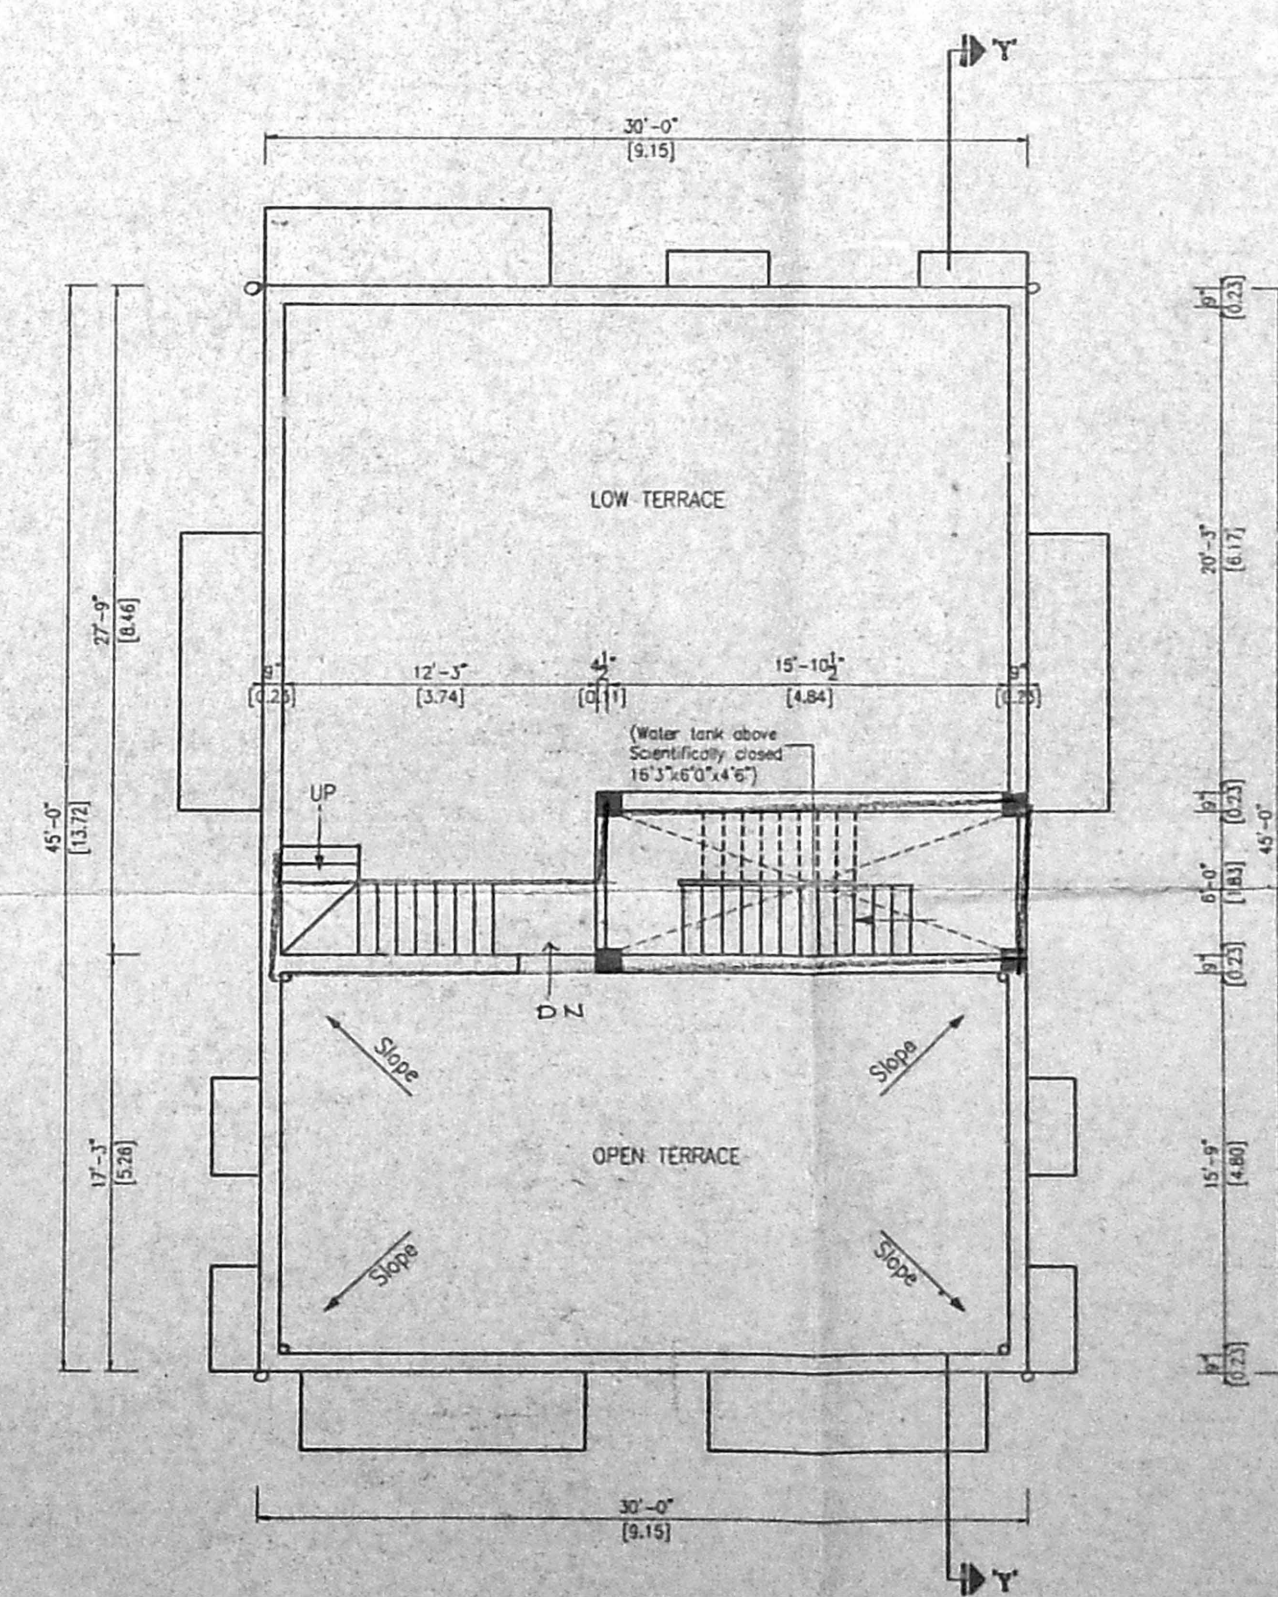

TERRACE FLOOR PLAN

SCHEDULE OF JOINERY			
No.	Width	Height	Description
D	3'-3"	7'-10"	Panel door
D1	3'-0"	7'-10"	Scrutiny door
D2	2'-6"	7'-10"	C.W. Finish door
W	4'-6"	4'-6"	C.W. Glazed window
W1	3'-0"	4'-6"	C.W. Glazed window
W2	4'-6"	3'-0"	C.W. Glazed window
W3	3'-0"	3'-0"	C.W. Glazed window
V	3'-0"	2'-0"	Ventilator

- SPECIFICATION**
- P.C.C in C.C 1:4:8
 - R.C.C in M25 Concrete
 - 230 mm Brick work in C.M 1:5
 - 115 mm Brick work in C.M 1:5
 - Plastering the ceiling in C.M 1:3
 - Plastering the walls in C.M 1:4
 - Weathering course in brick jelly lime concrete with a course of flat tiles.
 - The O.H.T is scientifically closed.
 - The U.G sump is scientifically closed.
 - All W.C's in ground floor raised by 0.91M from ground level.

AREA STATEMENT	Sq.ft	Sq.m
Plot area (as/Document)	2400.00	223.00
Proposed construction:		
Ground Floor Area	855.00	79.43
First Floor Area	1556.97	144.65
Second Floor Area	601.30	55.83
Total Builtup Area	3012.97	279.91
F.S.I Applied for	1.25	
Plot Coverage	64.87%	

- LEGEND**
- Proposed Construction : [Symbol]
 - Boundary line : [Symbol]
 - Roads : [Symbol]

POWER HOLDER/OWNER:

[Signature]

JOB TITLE
 PLAN SHOWING THE PROPOSED
 RESIDENTIAL FLATS AT NEW DOOR
 NO.7 (OLD DOOR NO.3) PLOT NO.386
 EIGHTH EAST STREET, KAMARAJ
 NAGAR AT T.S.NO.79, BLOCK NO.31
 AS PER PATA (S.NO.76/1/PT.A.S.PER DOCUMENT)
 OF THIRUVANMIYUR VILLAGE.
 CHENNAI CORPORATION.
 DIVISION NO. : 155
 ZONE : X

Scale : 1" = 8'-0"

Licensed Surveyor:

K. SELVAM, B.E., AMIE, C.Eng (I.I.E.E.)
 Consulting Civil Engineer & Surveyor,
 Approved Valuer & License Surveyor,
 Class I Reg No. 600/2004-2010
 Door No 11/17, Thiruvallur - 601 001,
 Mogappair East, Chennai - 600 030
 Ph. 26562050, Cell 98419 82150
 (GREEN CHANNEL FILE NOT APPLICABLE)