




FRONT ELEVATION.

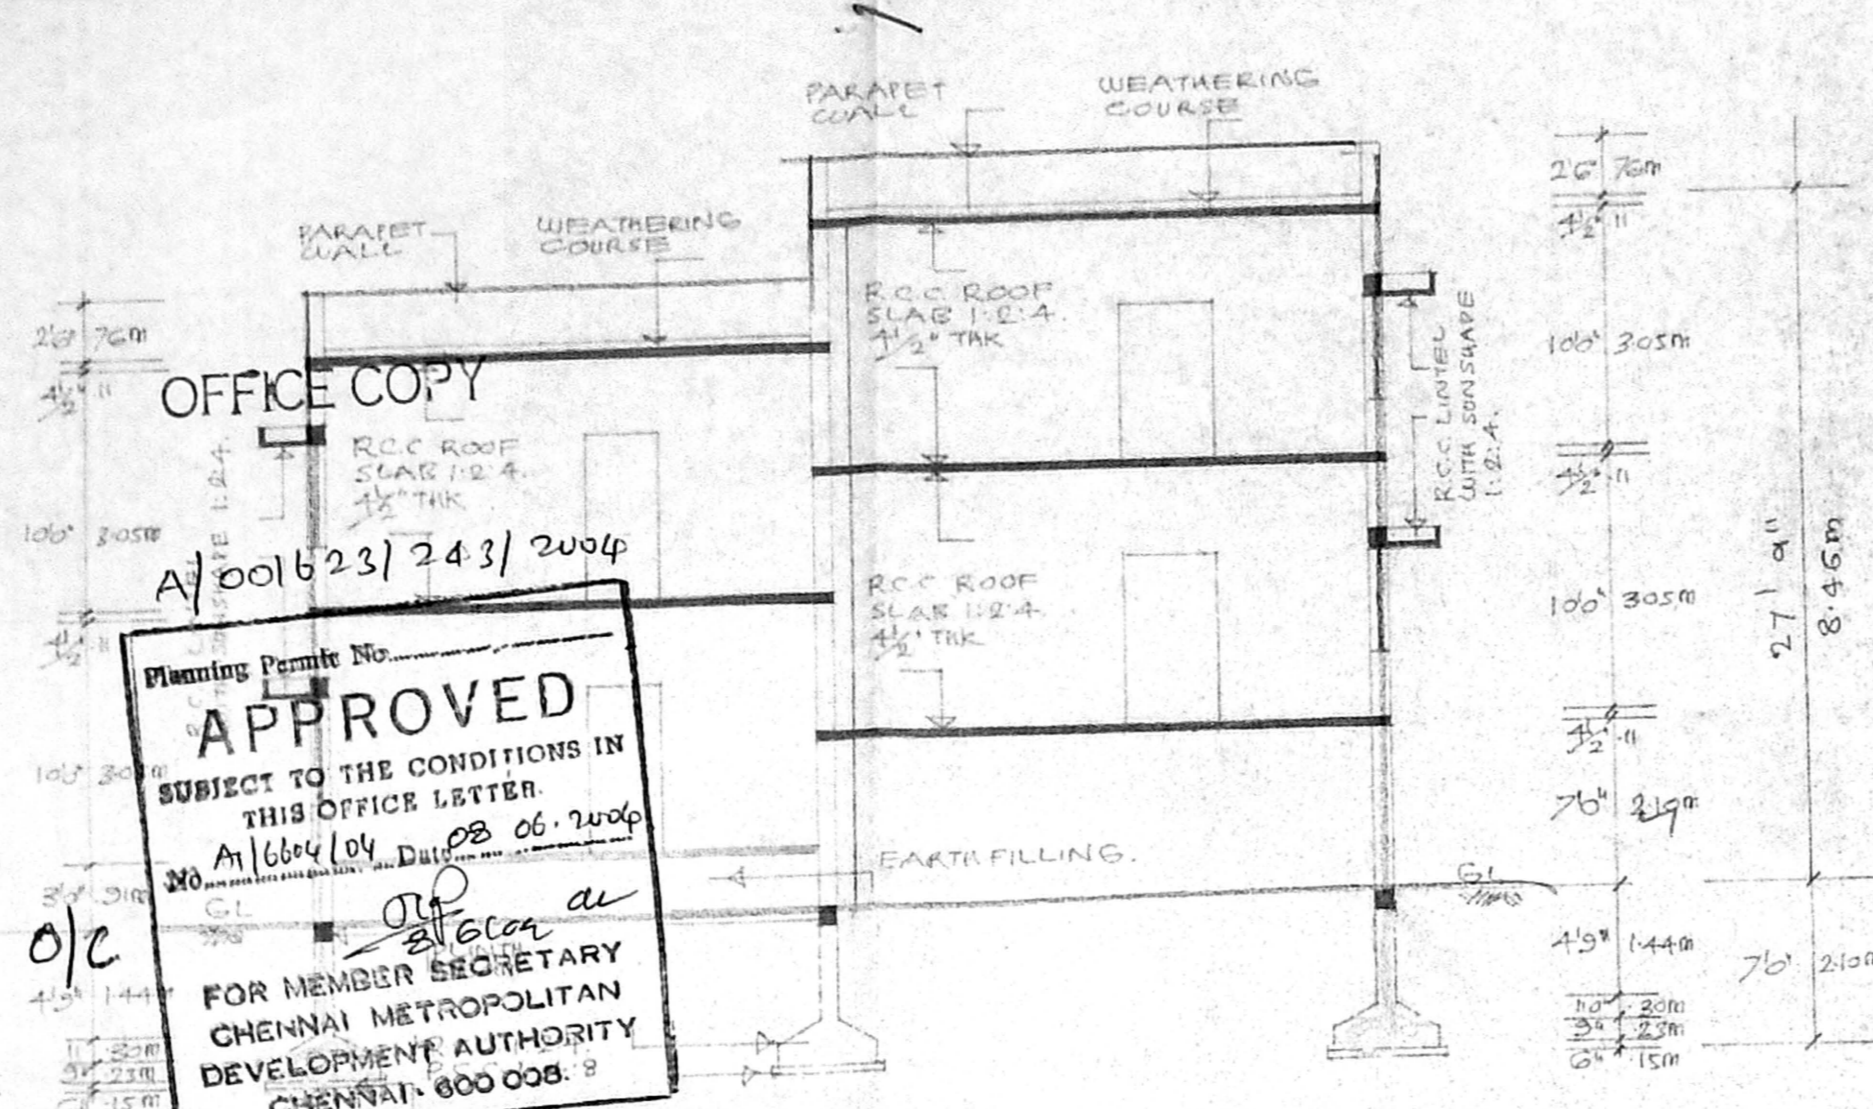


SECTION ON 'AA'.

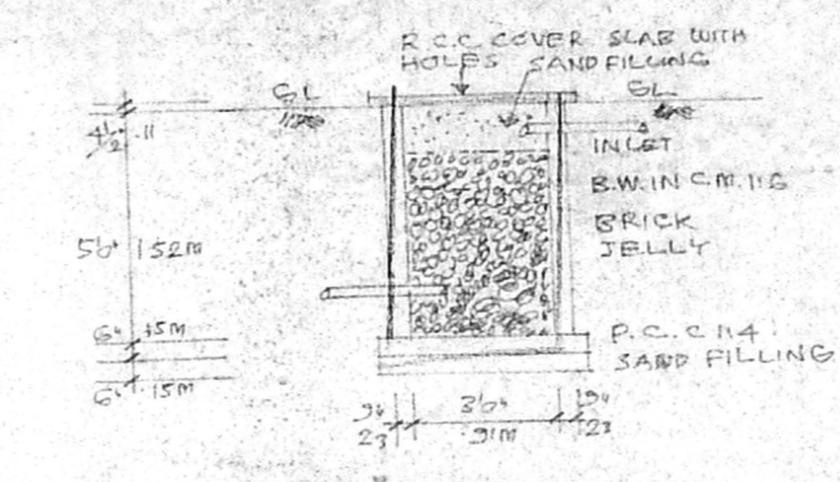


RAINWATER HARVESTING.

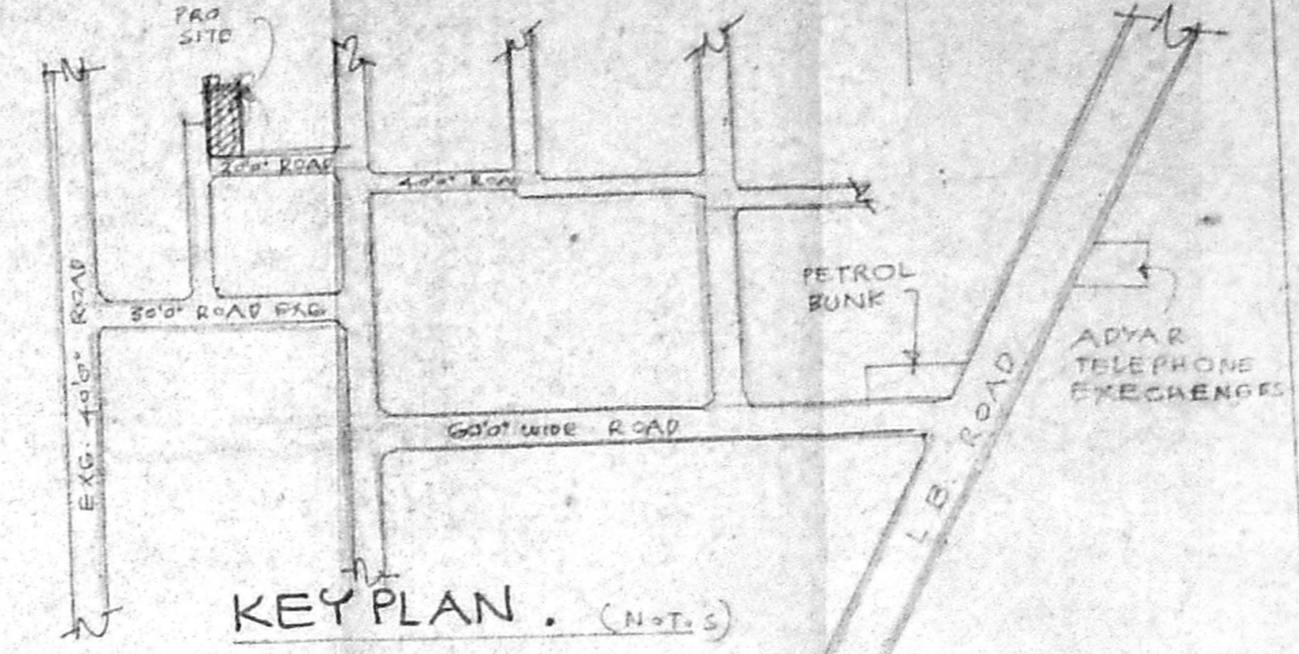


KEY PLAN. (NOTES)

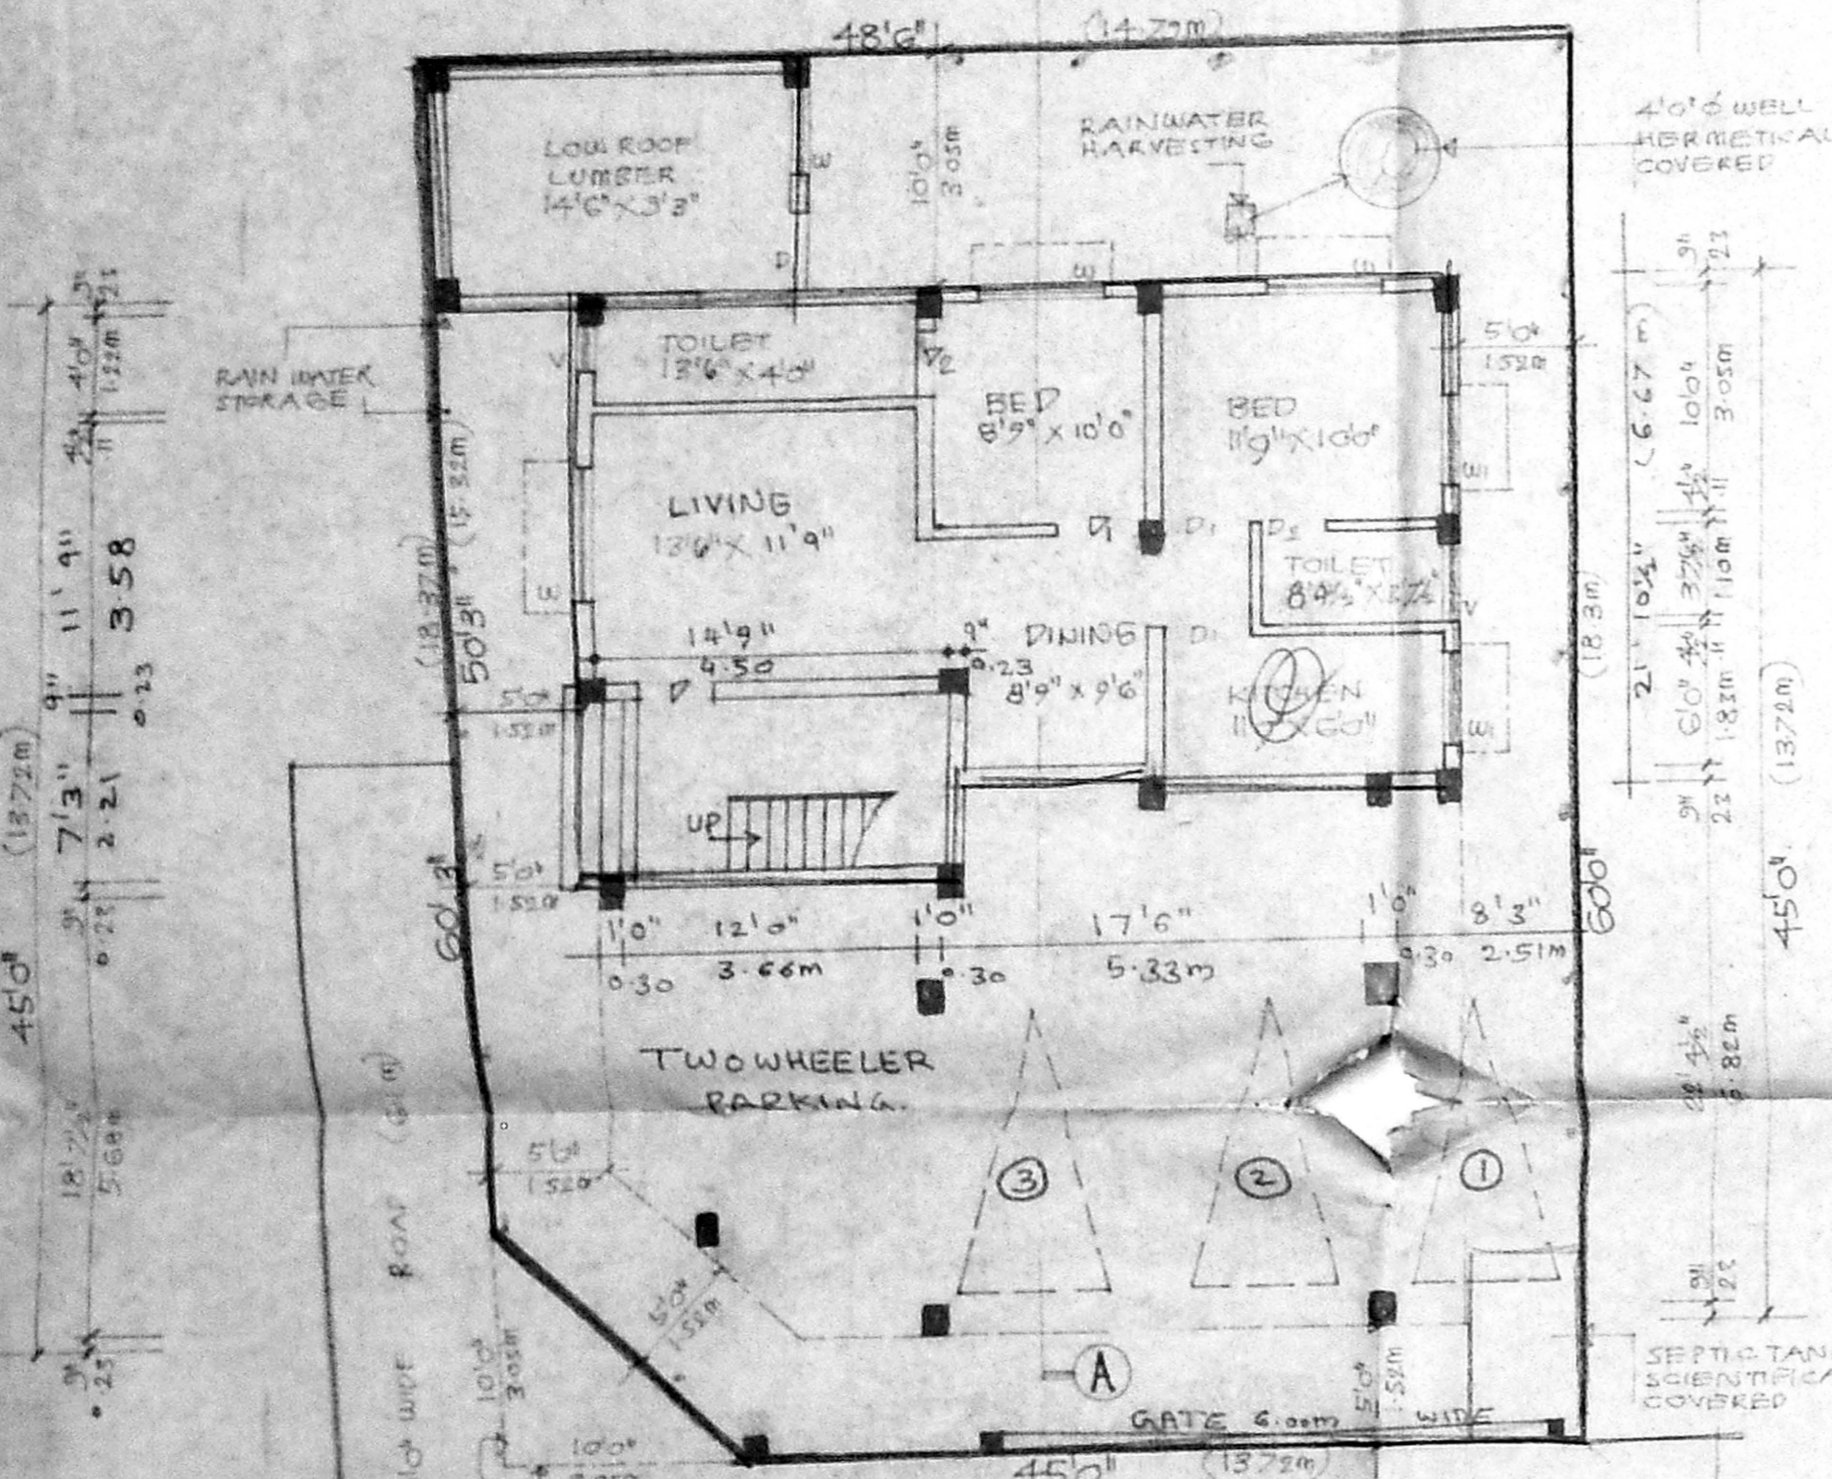


SITE PLAN/STILT FLOOR GROUND FLOOR PLAN

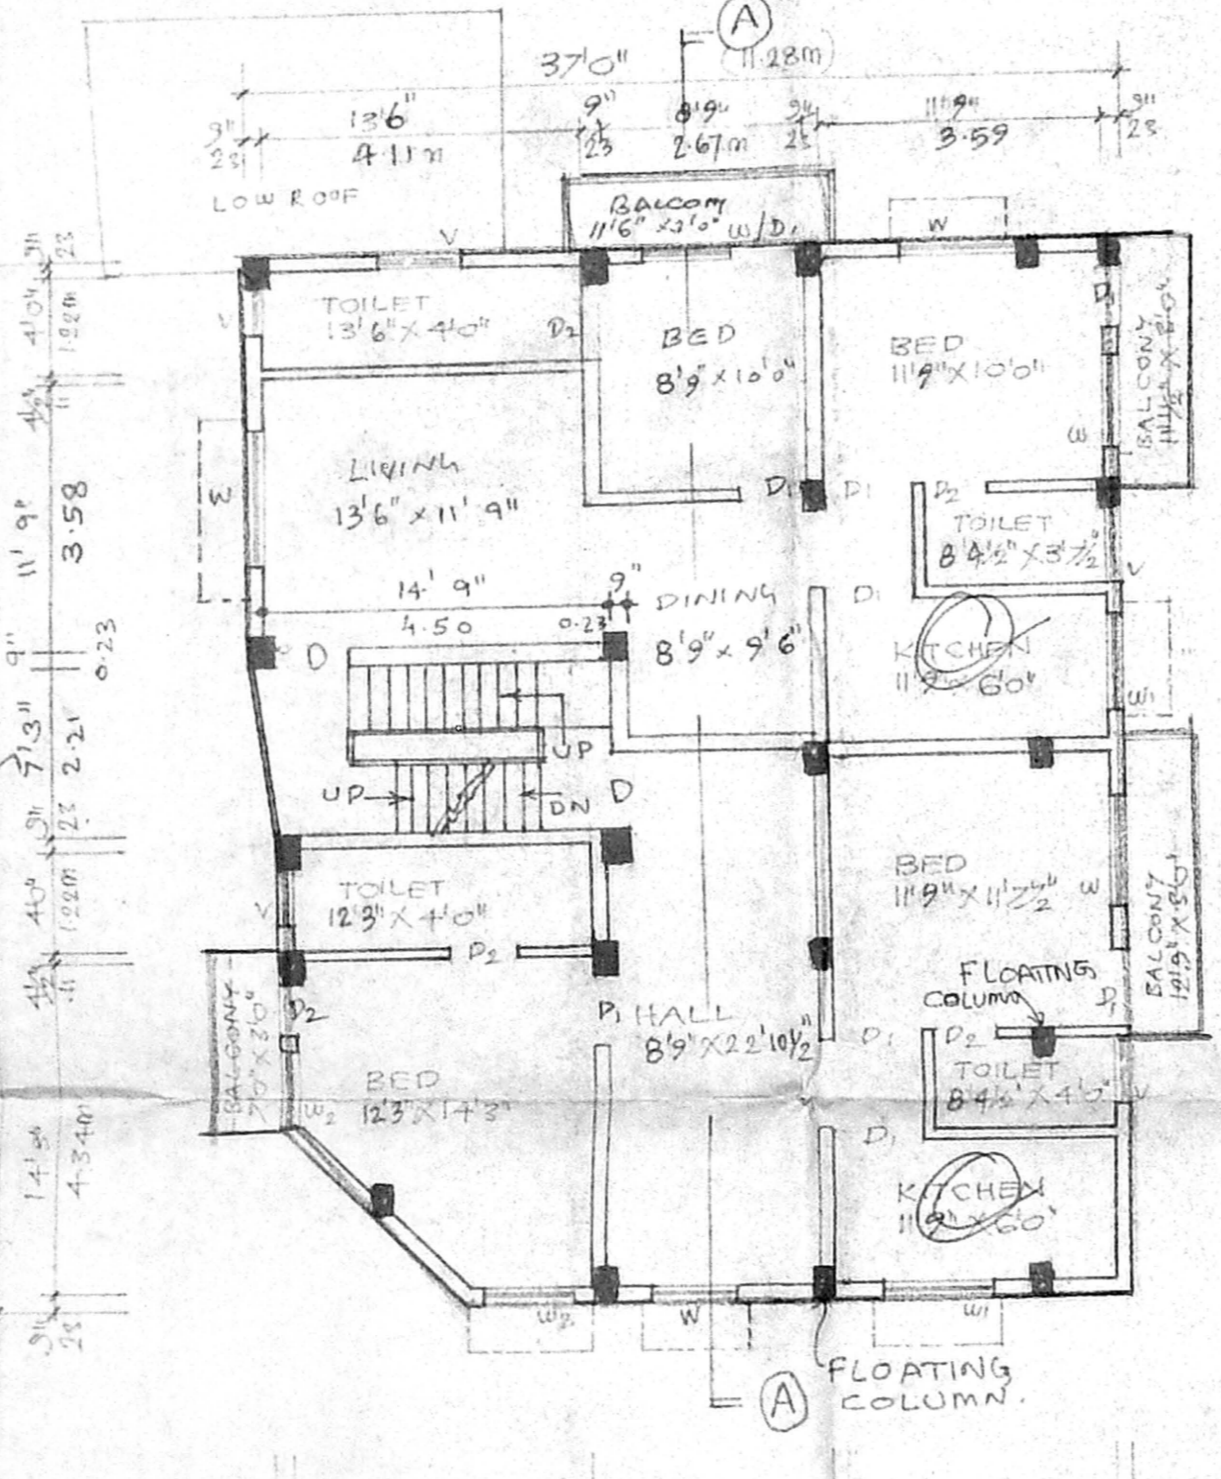


FIRST FLOOR PLAN.

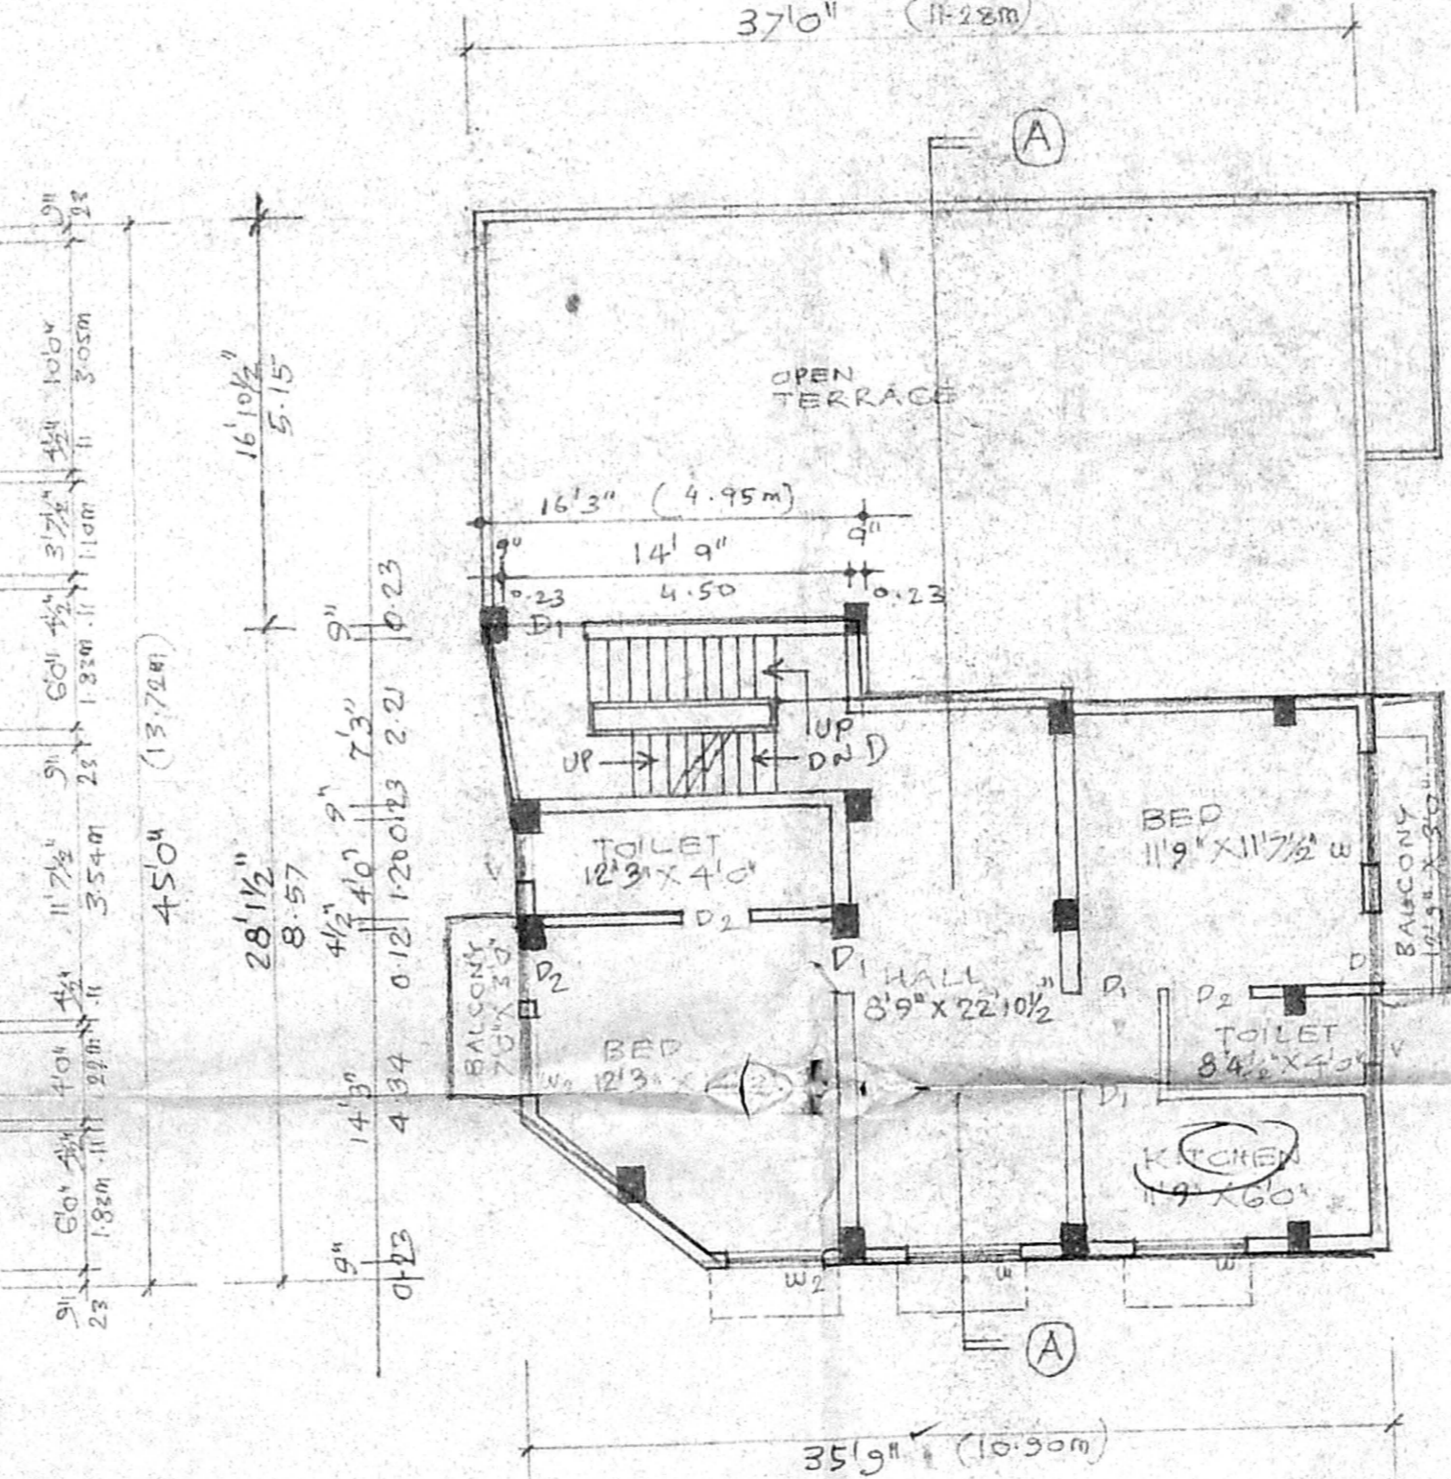

SECOND FLOOR PLAN (PART)

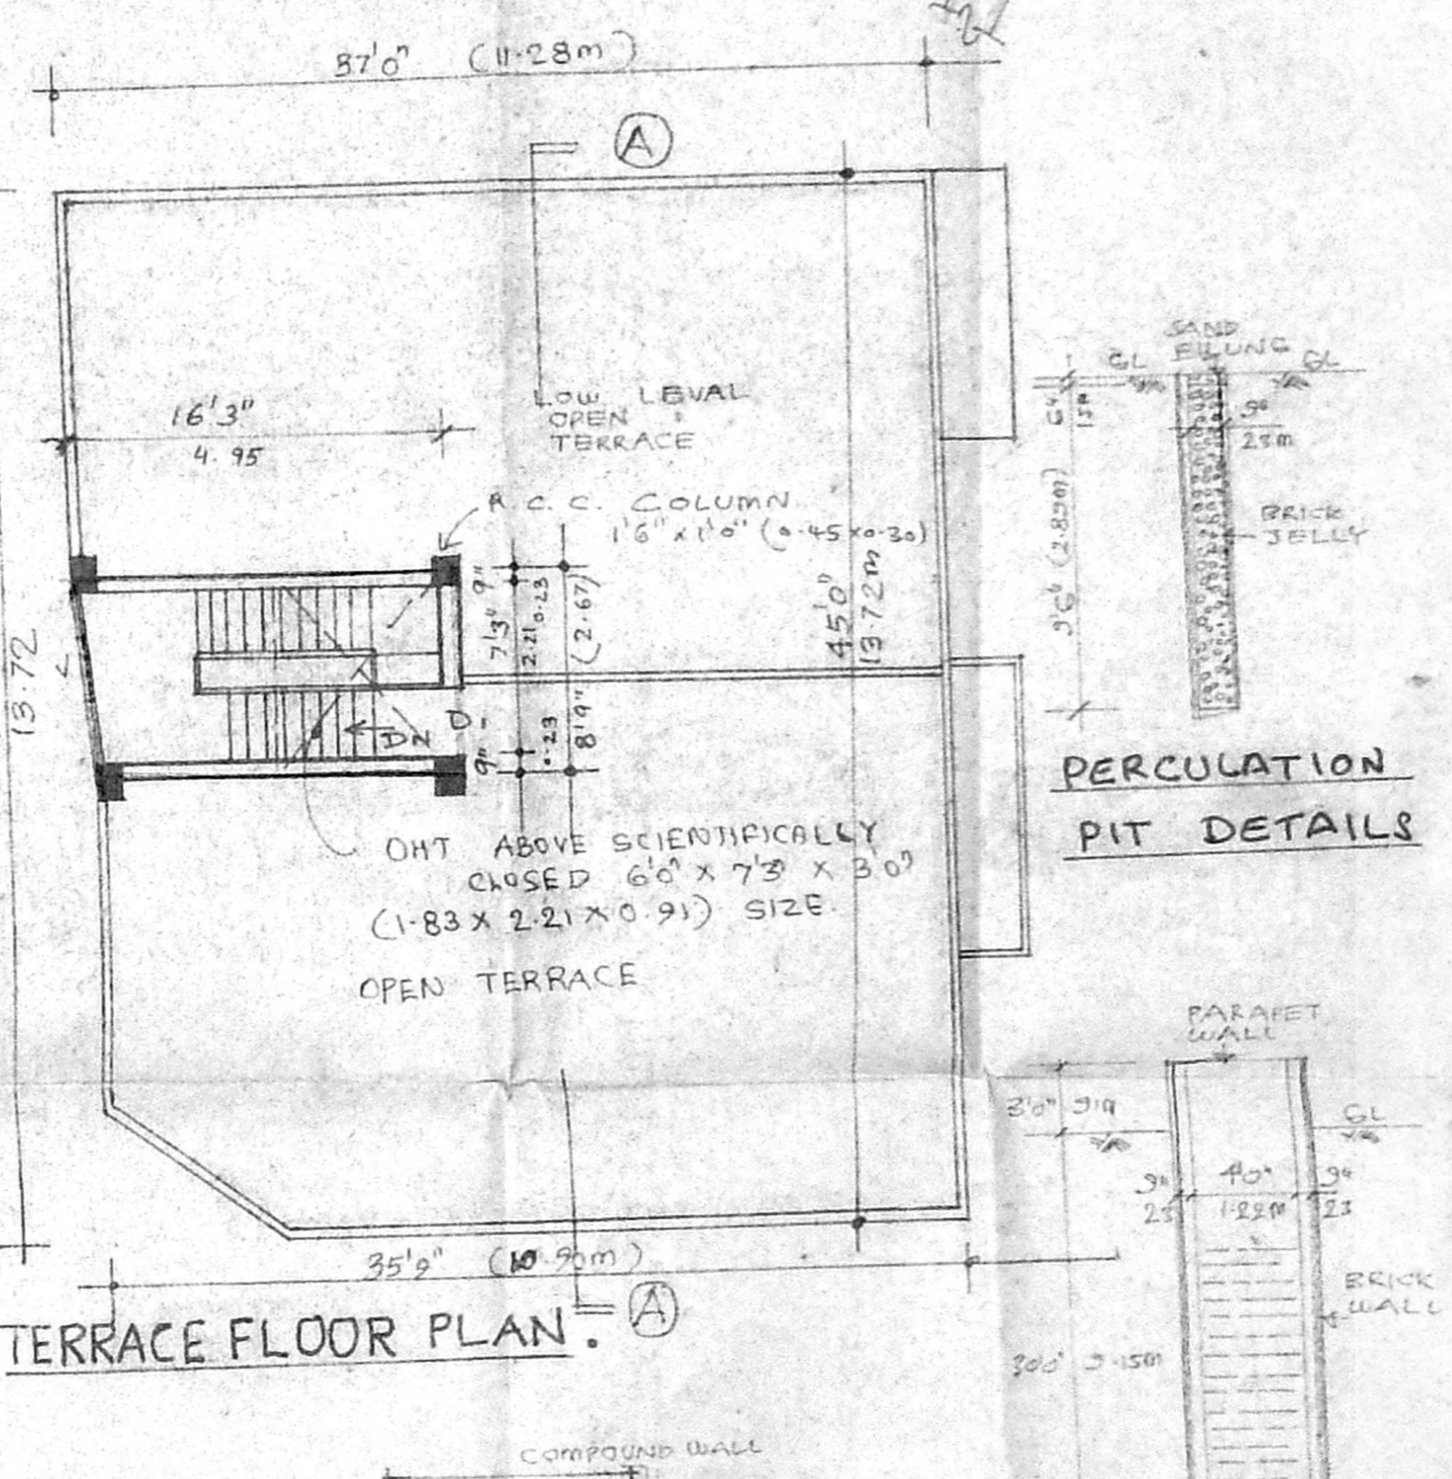

TERRACE FLOOR PLAN.

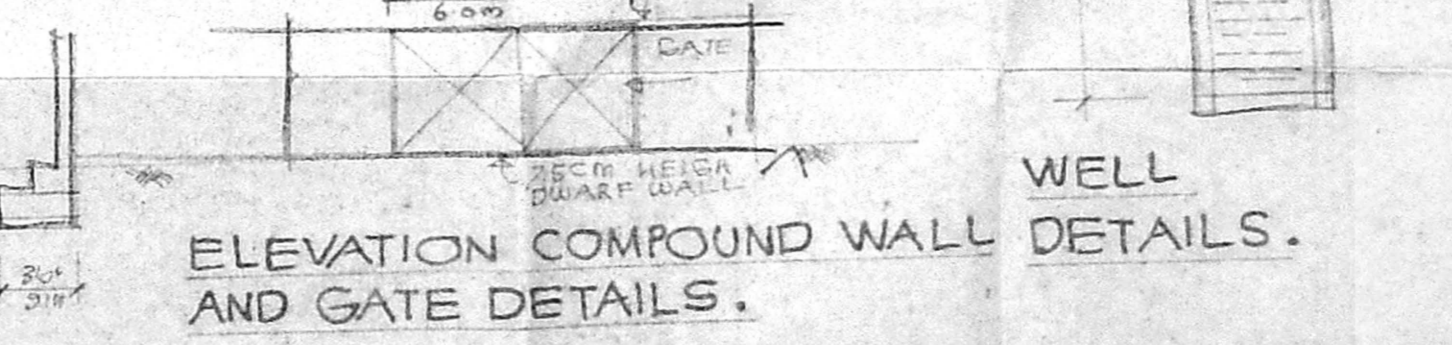

ELEVATION COMPOUND WALL DETAILS AND GATE DETAILS.

PLAN SHOWING THE PROPOSED RESIDENTIAL BUILDING AT 51 (PLOT NO.10) T.S.NO.43, BLOCK NO.11 VENKATARATHNAM NAGAR PALLIPATTU VILLAGE, ADYAR CHENNAI-20 COR. DIV.NO.151 ZONE.X SCALE 1:80/1:100

CMDA CHENNAI C.No. A1/6604/04

Security Plan / Revised Plan P.A.I.

JOINERIES.

D1 DOOR	3'2" x 7'0"	100 X 213
D2 DOOR	3'0" x 7'0"	91 X 213
D3 DOOR	2'6" x 7'0"	76 X 213
W1 WINDOW	5'0" x 4'6"	152 X 137
W2 WINDOW	4'0" x 4'6"	120 X 137
W3 WINDOW	3'0" x 4'6"	91 X 137
V VENTILATOR	2'6" x 2'6"	76 X 76

COLOUR INDEX.

PROPOSED ROAD	
BOUNDARY	

AREA DETAILS.

TOTAL PLOT AREA	2805 SFT / 260.58 M ²
GROUND FLOOR AREA	1015 SFT / 94.32 M ²
FIRST FLOOR AREA	1760 SFT / 163.51 M ²
SECOND FLOOR AREA	860 SFT / 79.40 M ²
TOTAL AREA	3635 SFT / 337.70 M ²
PLOT COVERAGE	63%
FSI	1.30

A. MASILAMANI, DEPUTY COLLECTOR (RETD.)
 P.C. GOWRISHANKAR, B.E., M.I.E., F.I.V., M.I.G.S., Class-I, Licensed Surveyor No. 215, Chartered Engineer No. 101603-4, Approved Valuer No. F4376