



ELEVATION

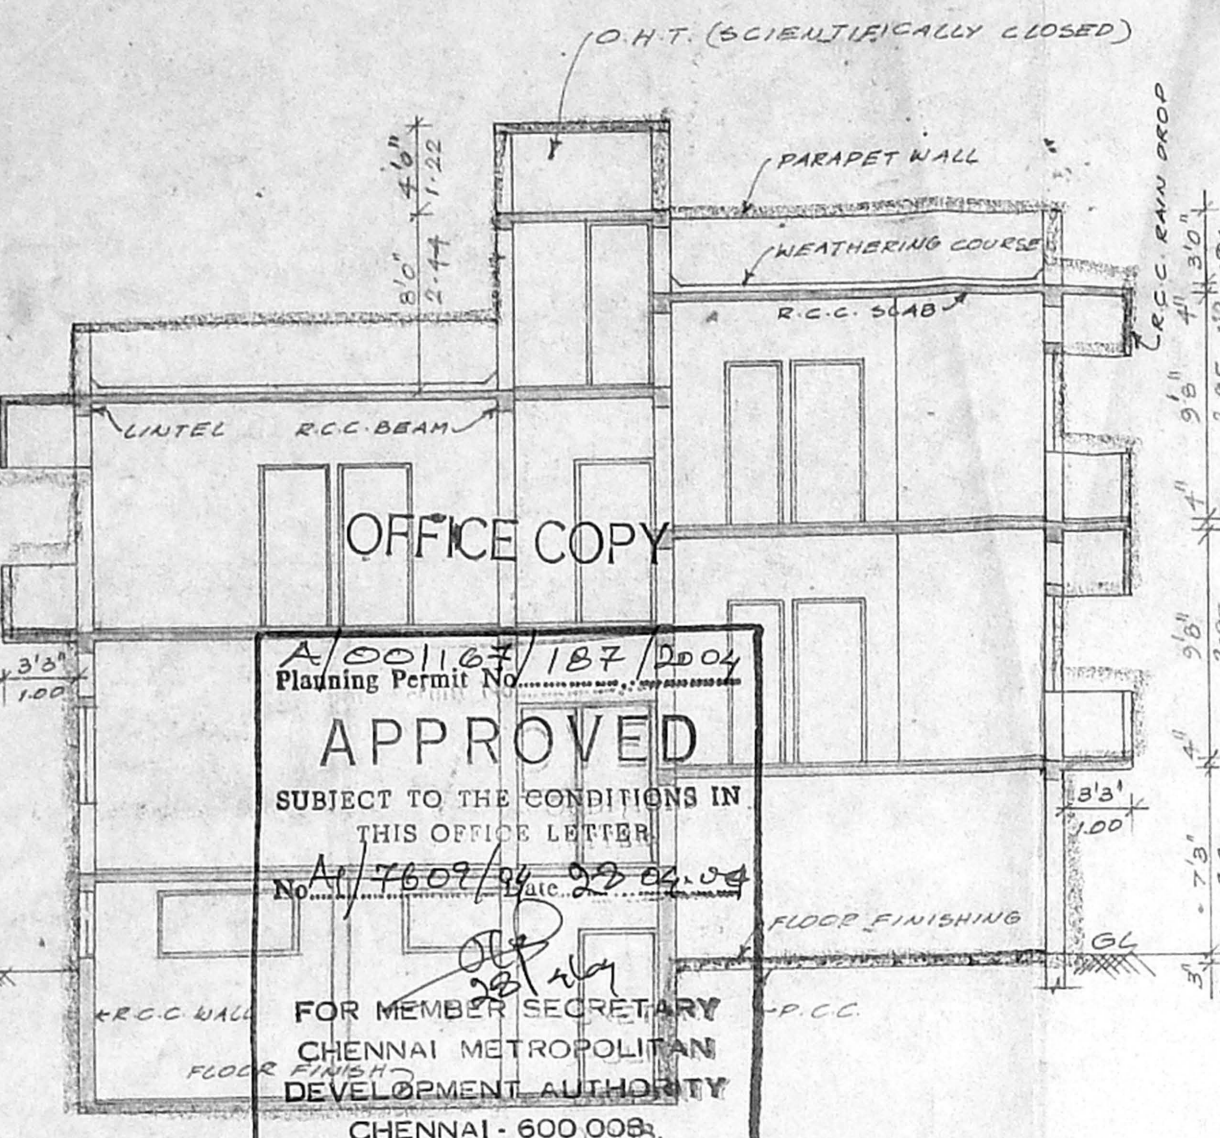

OFFICE COPY


A/CO/1167/187/2004
 Planning Permit No. 1167/2004
APPROVED
 SUBJECT TO THE CONDITIONS IN
 THIS OFFICE LETTER
 No. 1167/2004-22-02-04
 FOR MEMBER SECRETARY
 CHENNAI METROPOLITAN
 DEVELOPMENT AUTHORITY
 CHENNAI - 600 095.

SECTION ON AB

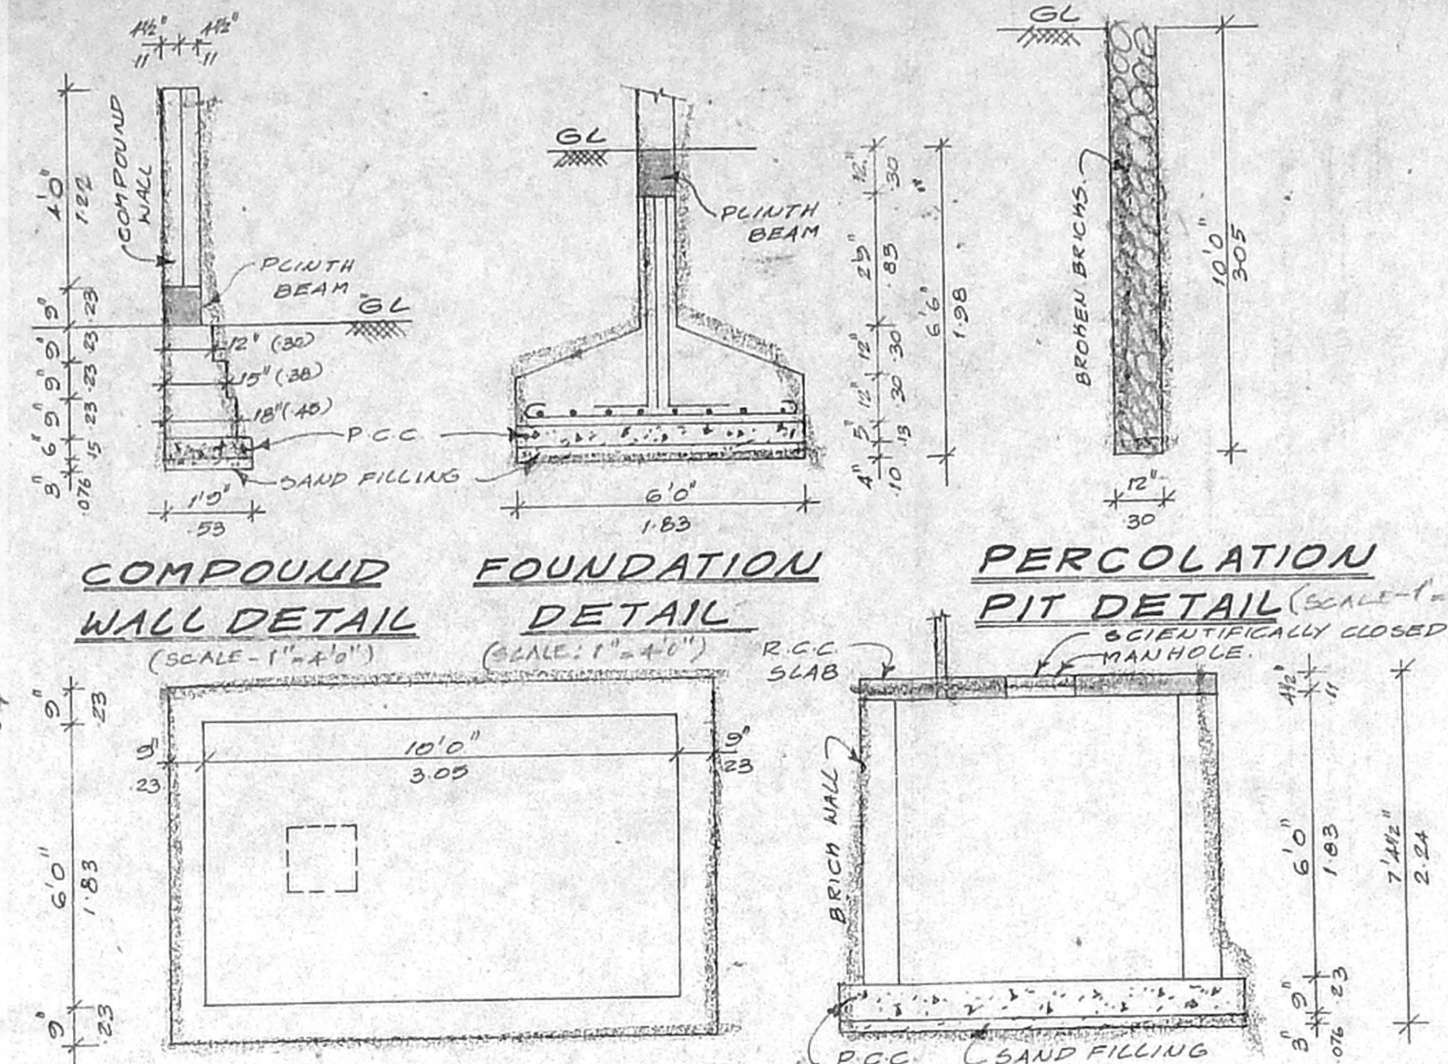

COMPOUND WALL DETAIL
 FOUNDATION DETAIL
 PERCOLATION PIT DETAIL

PLAN SECTION
 DETAIL OF COLLECTION SUMP OF STORING
 THE RECYCLED SULLAGE WATER FOR REUSE
 OF FLUSHING TOILETS (SCALE: 1"=4'0")

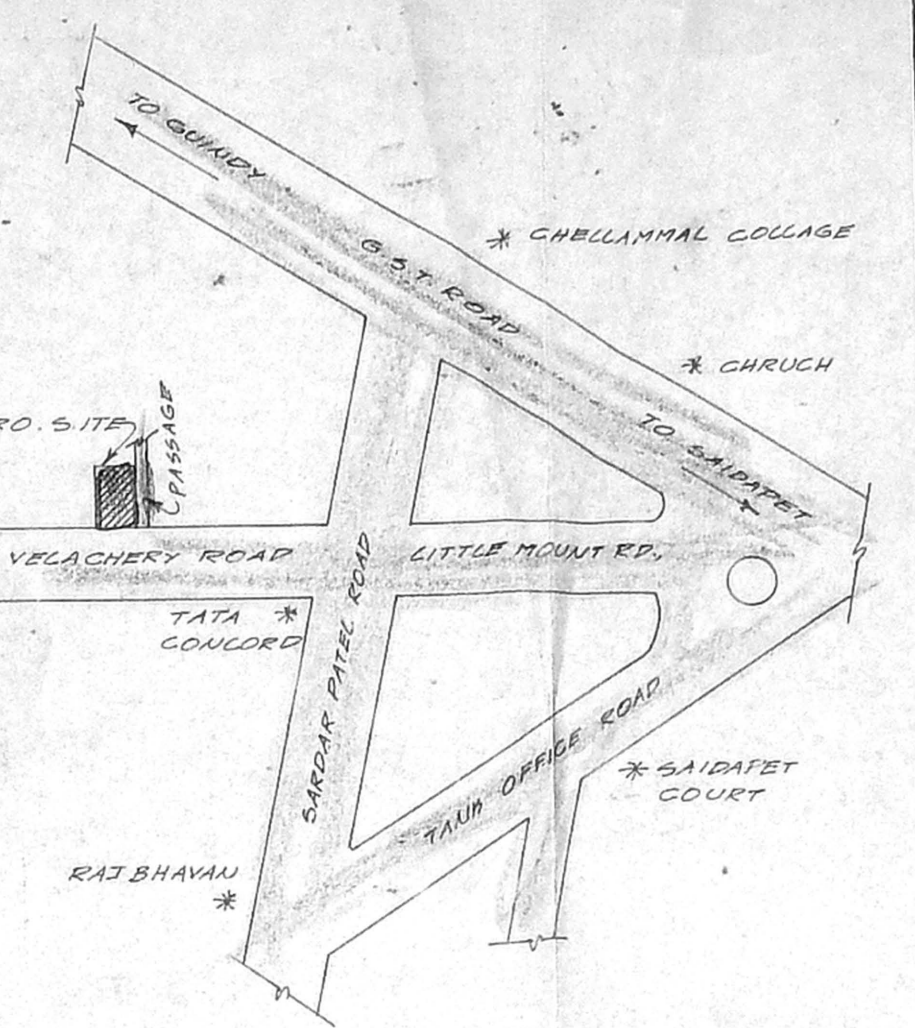

LOCATION PLAN
 (NOT TO SCALE)

PLAN SHOWING THE
 PROPOSED RESIDEN-
 TIAL BUILDING AT
 PLOT NO: 16,
 DOOR NO: OLD 108
 NEW 100
 VELACHERY ROAD,
 GUINDY, CHENNAI-32,
 T.S. NO: 7/2 AND 7/3,
 BLOCK NO: 9, ZAMIN-
 ADYAR VILLAGE,
 MAMBALAM. GUINDY
 TALUK.

AREA STATEMENT

PLOT AREA	4262.00	305.34
MAX F.S.I.	6353.00	503.07
BASEMENT FLOOR	320.00	85.47
GROUND FLOOR	320.00	85.47
FIRST FLOOR	2048.37	189.81
SECOND FLOOR ABOVE STILT	1048.87	97.44
TOTAL	4332.24	458.22
STILT FLOOR (CAR PARKING)	670.00	62.24
F.S.I. PROVIDED	1.16	
PLOT COVERAGE	47.94	

SCALE: - 1"=8'0"
 (OR) 1:100


COMBINA "M" CHANNEL
 P. A. I. (P)
 Scrutiny Plan
 Revised Plan

S. ATTIANAN, B.E.
 CHARTERED ENGINEER,
 Civil & Licensed Surveyor No. 192
 Corporation of Chennai
 6, Nattamuri Street, T. N. Cor.
 Chennai-17. Ph: 2816624.
 Mobile: 31138440.
 LICENSED SURVEYOR


SCHEDULE OF JOINERIES

ED ENTRANCE DOOR	5'6" x 7'0"
D DOOR	3'0" x 7'0"
D1 DOOR	2'6" x 7'0"
D1W DOOR CUM WINDOW	6'6" x 7'0"
D1W1 DOOR CUM WINDOW	6'6" x 7'0"
D1W2 DOOR CUM WINDOW	11'4" x 7'0"
D1W3 DOOR CUM WINDOW	6'0" x 7'0"
W WINDOW	4'5" x 4'0"
W1 WINDOW	8'0" x 6'6"
V VENTILATOR	6'0" x 2'6"
O OPENING	3'0" x 7'0"
J JALLY	6'0" x 4'0"


SHEET NO: 1/2.

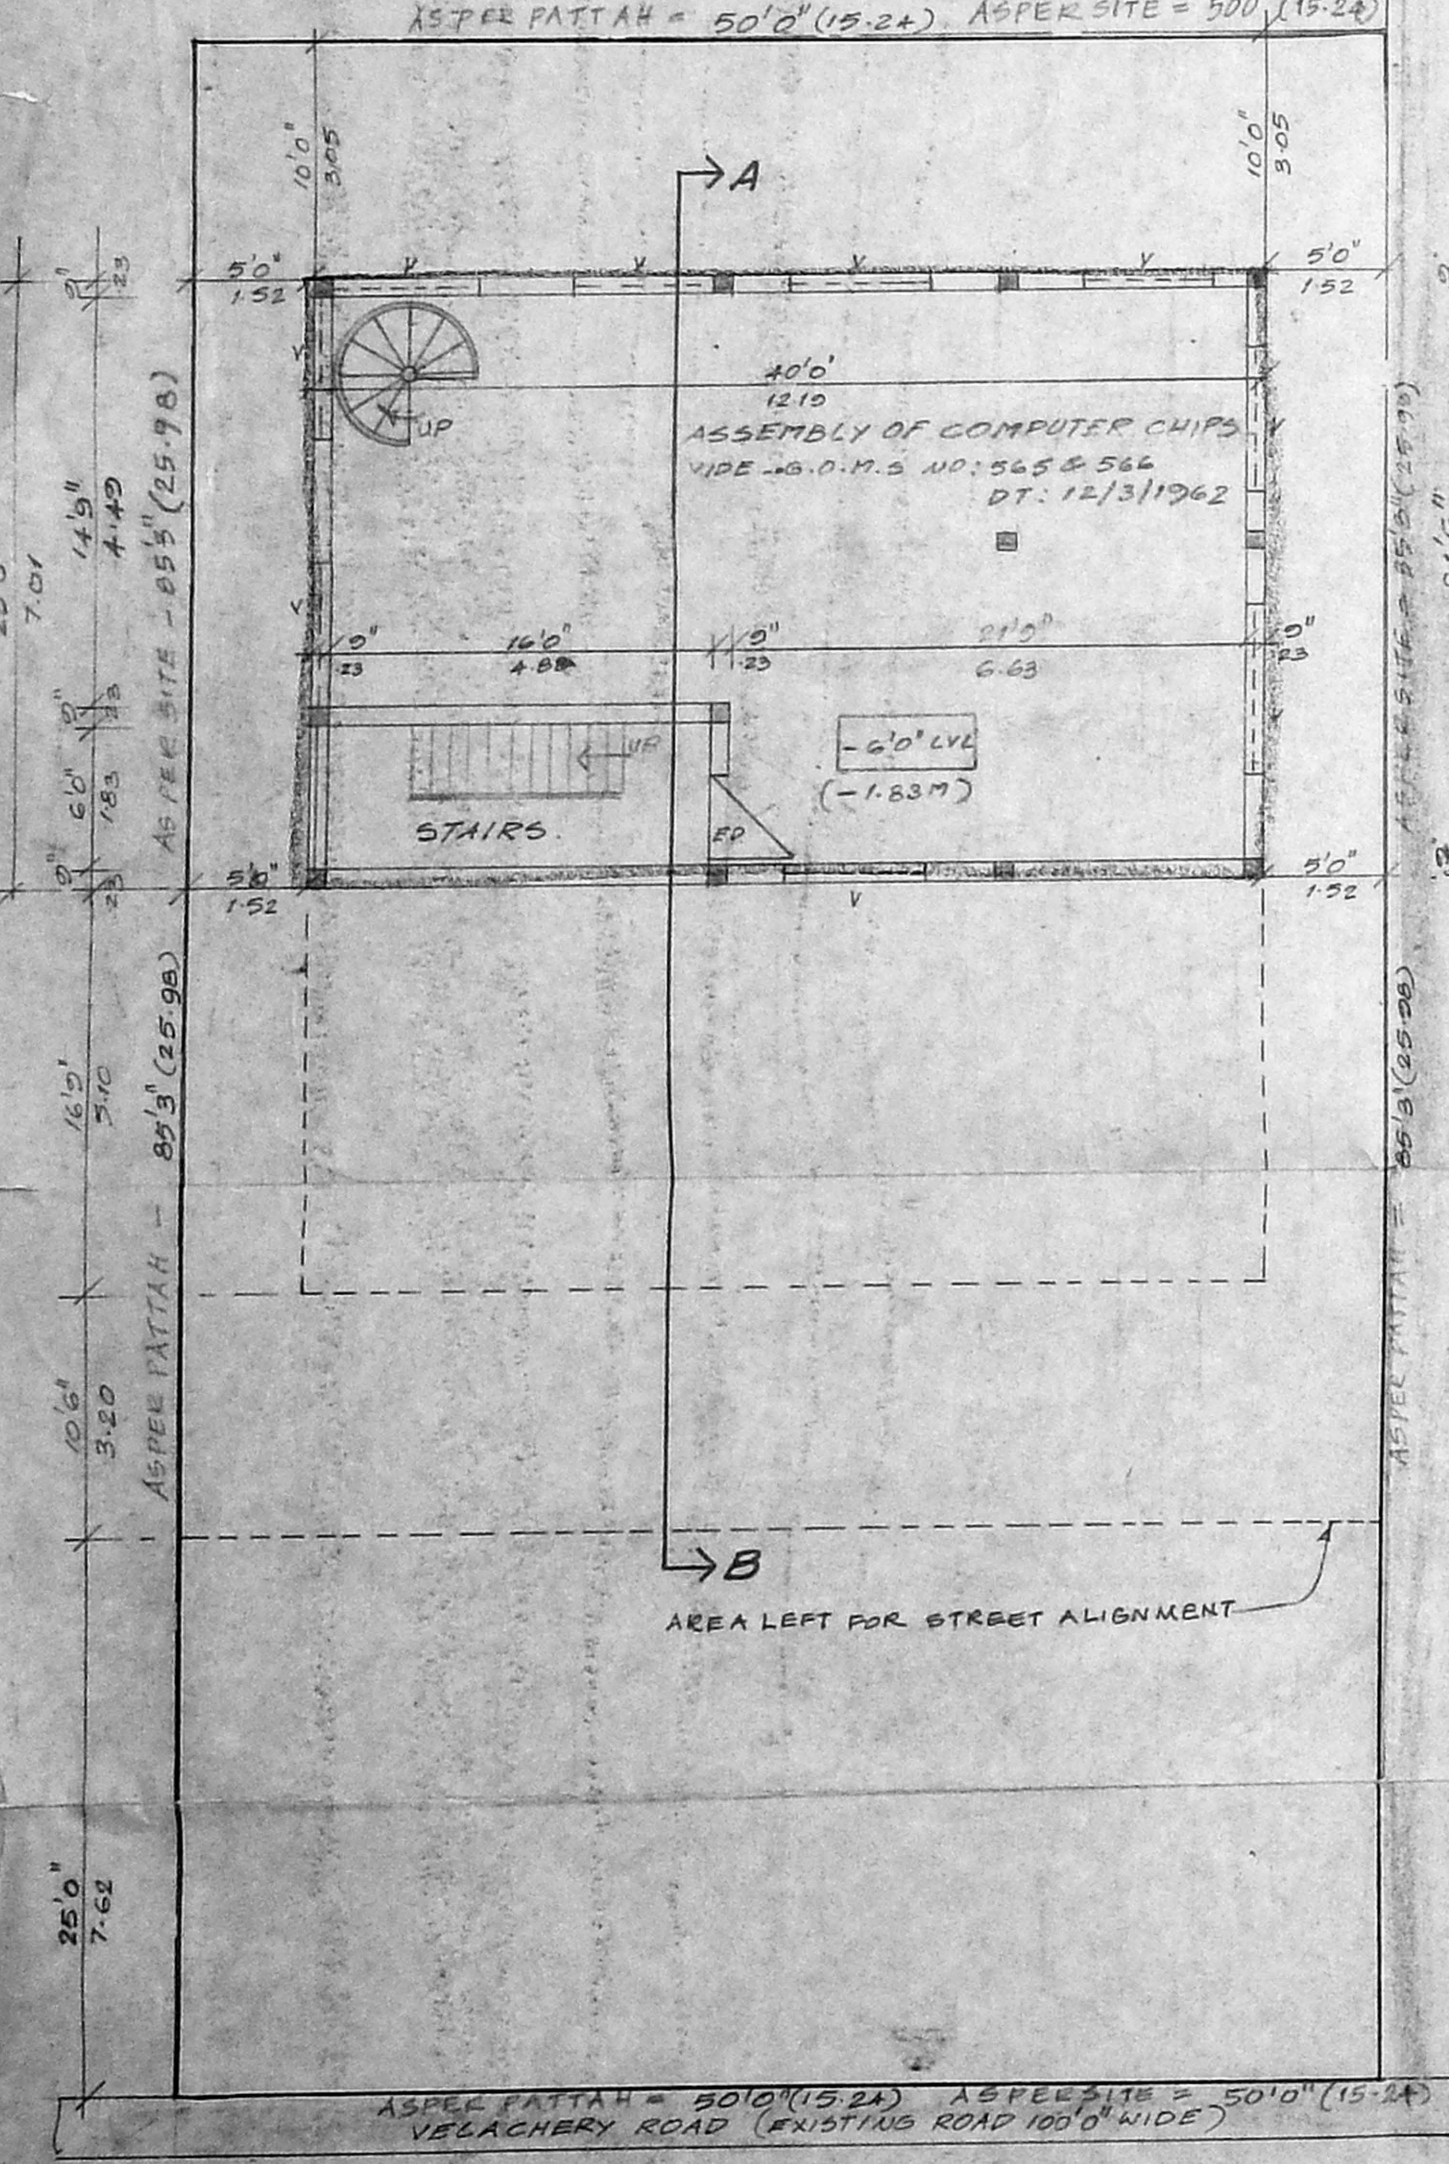


SITE CUM BASEMENT FLOOR PLAN

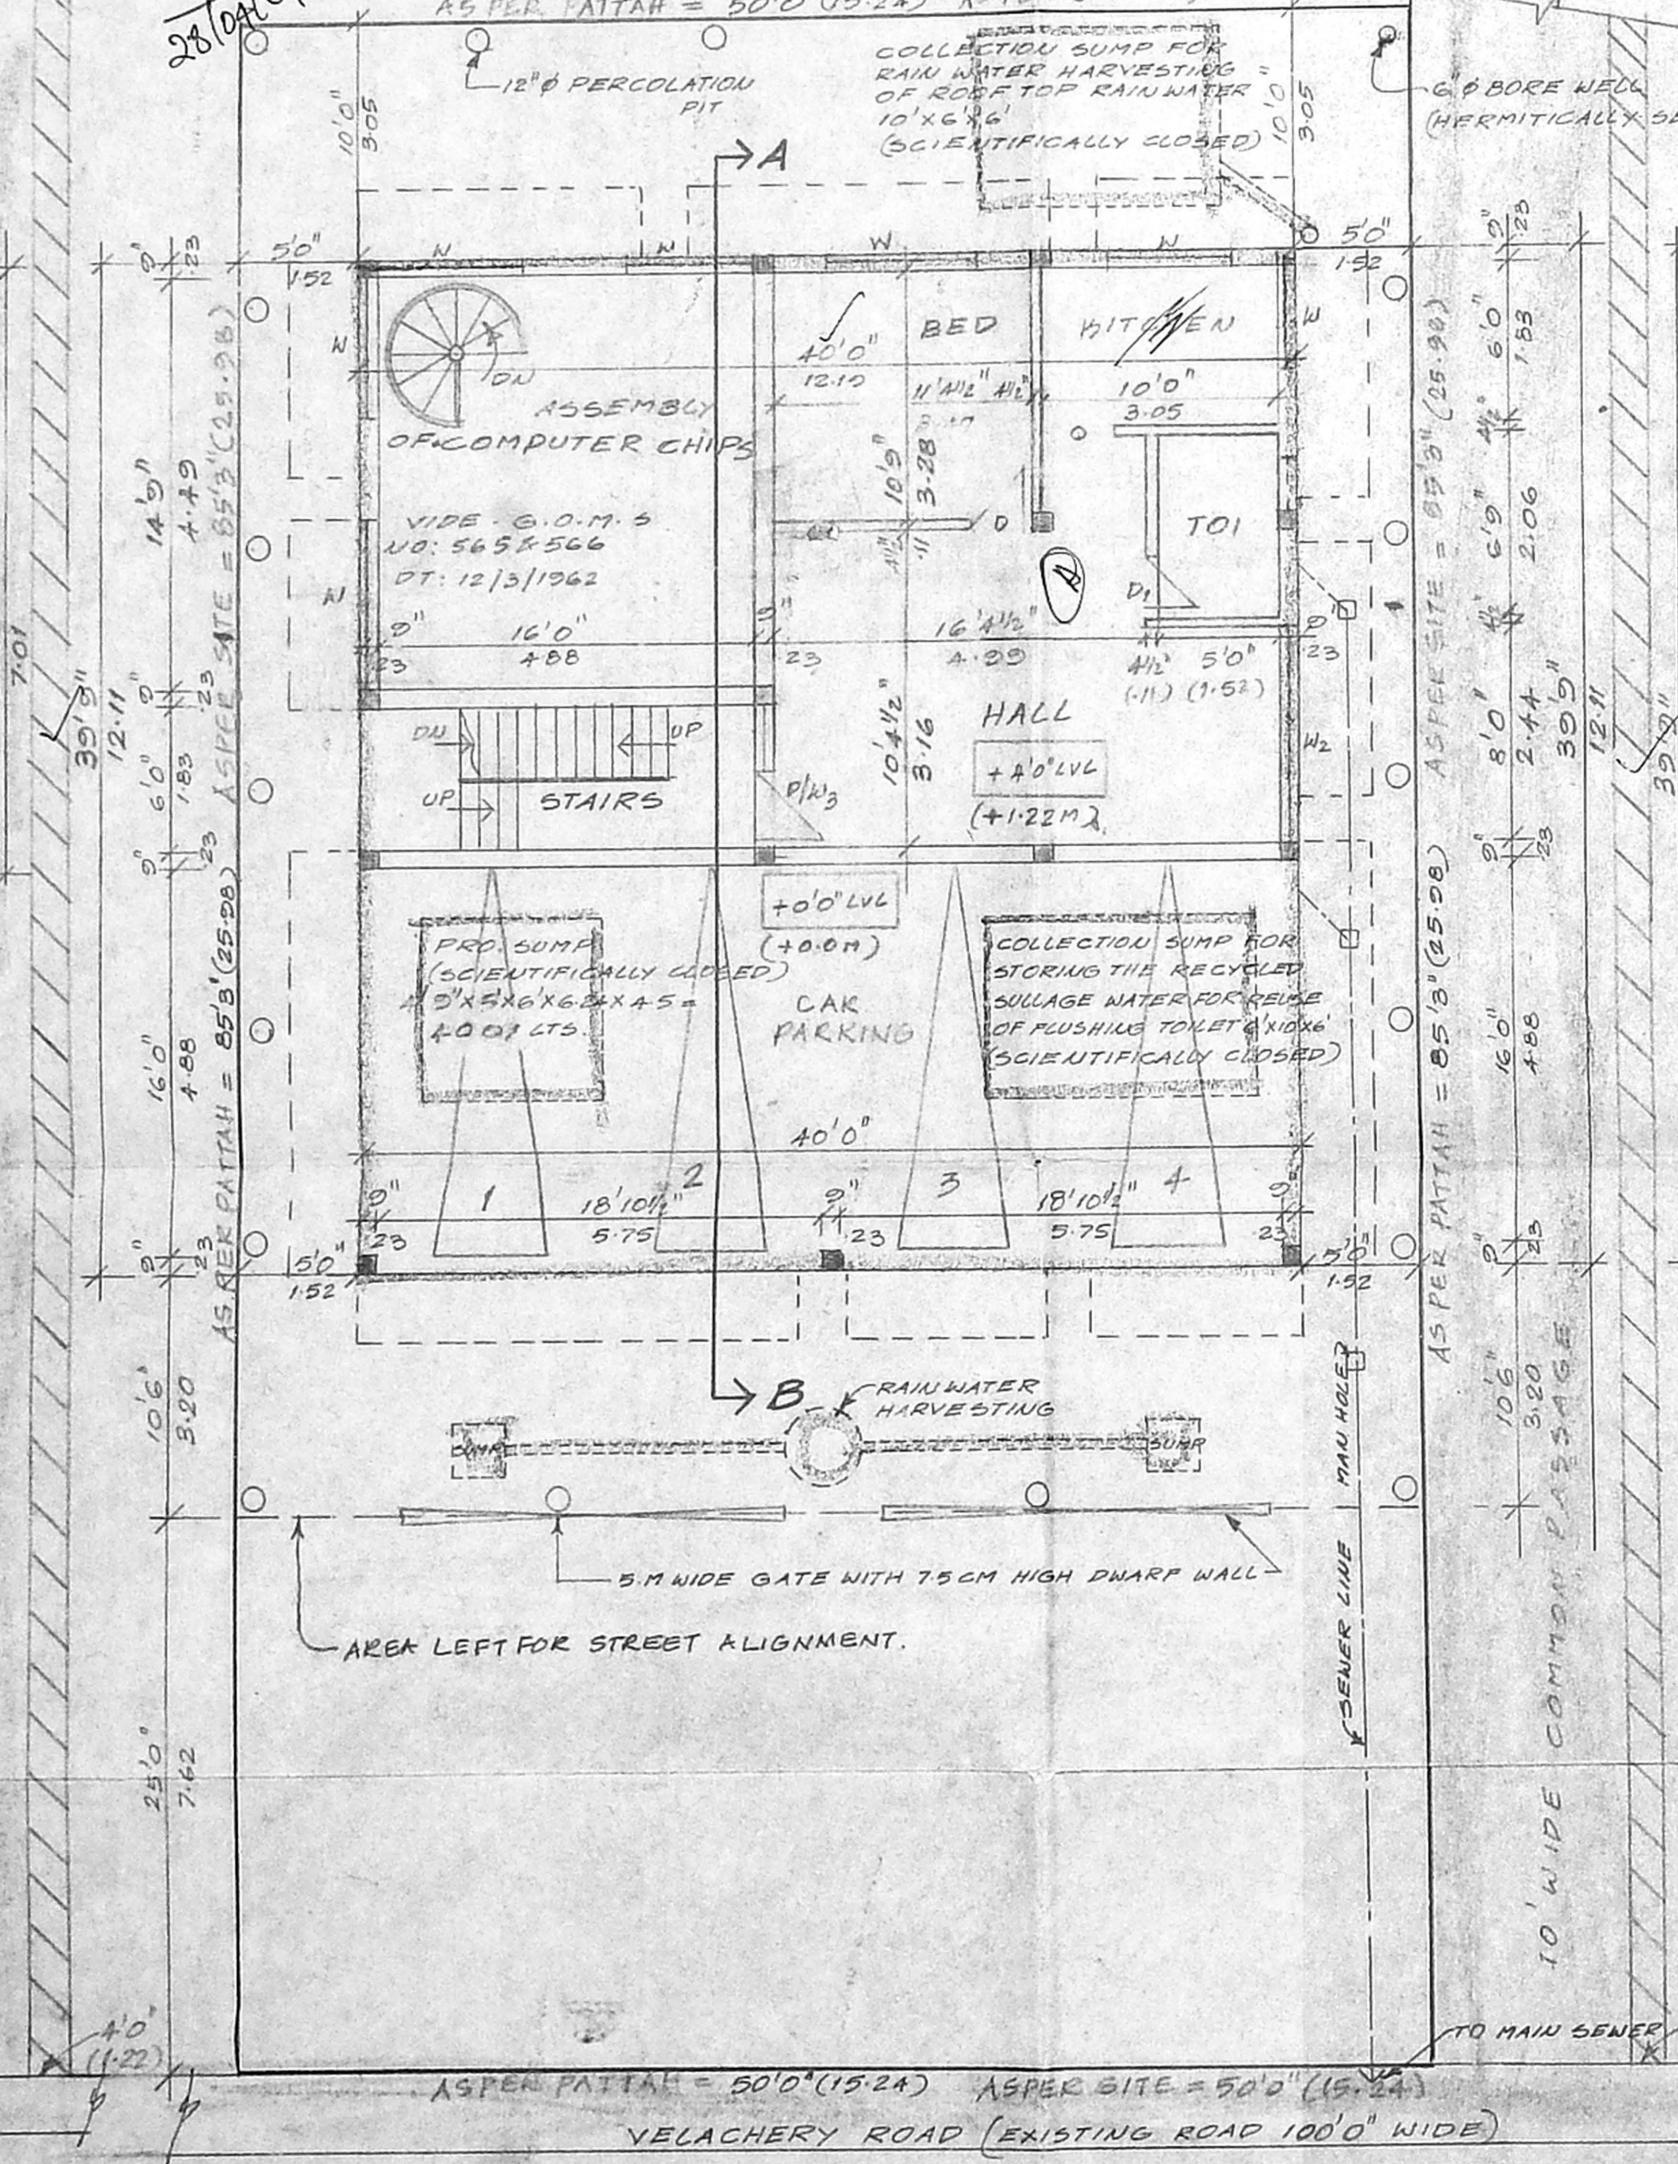


SITE CUM STILT CUM GROUND FLOOR PLAN

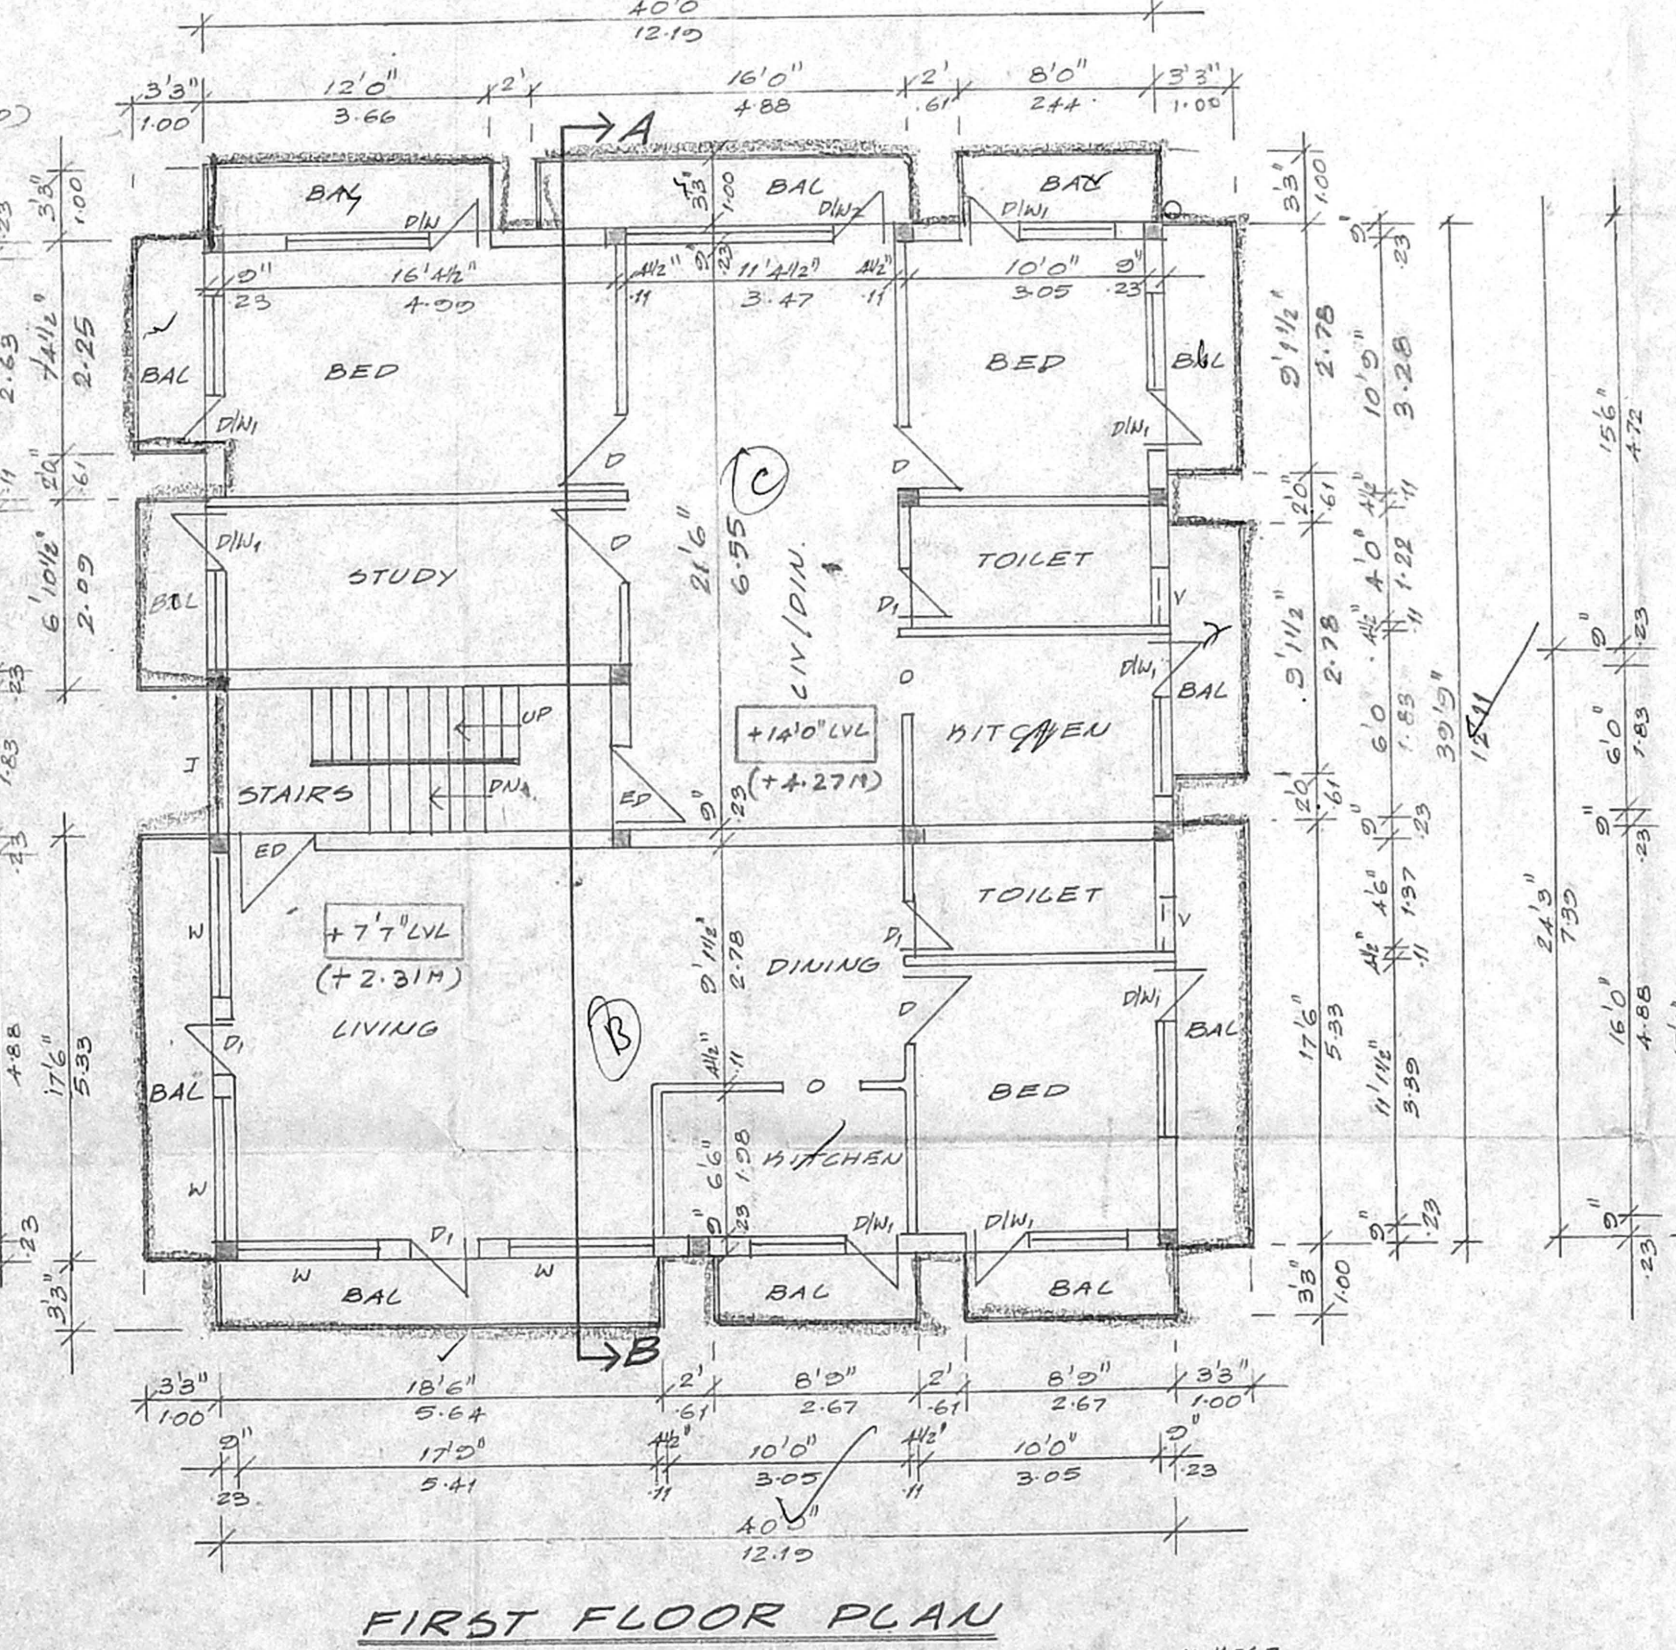


FIRST FLOOR PLAN

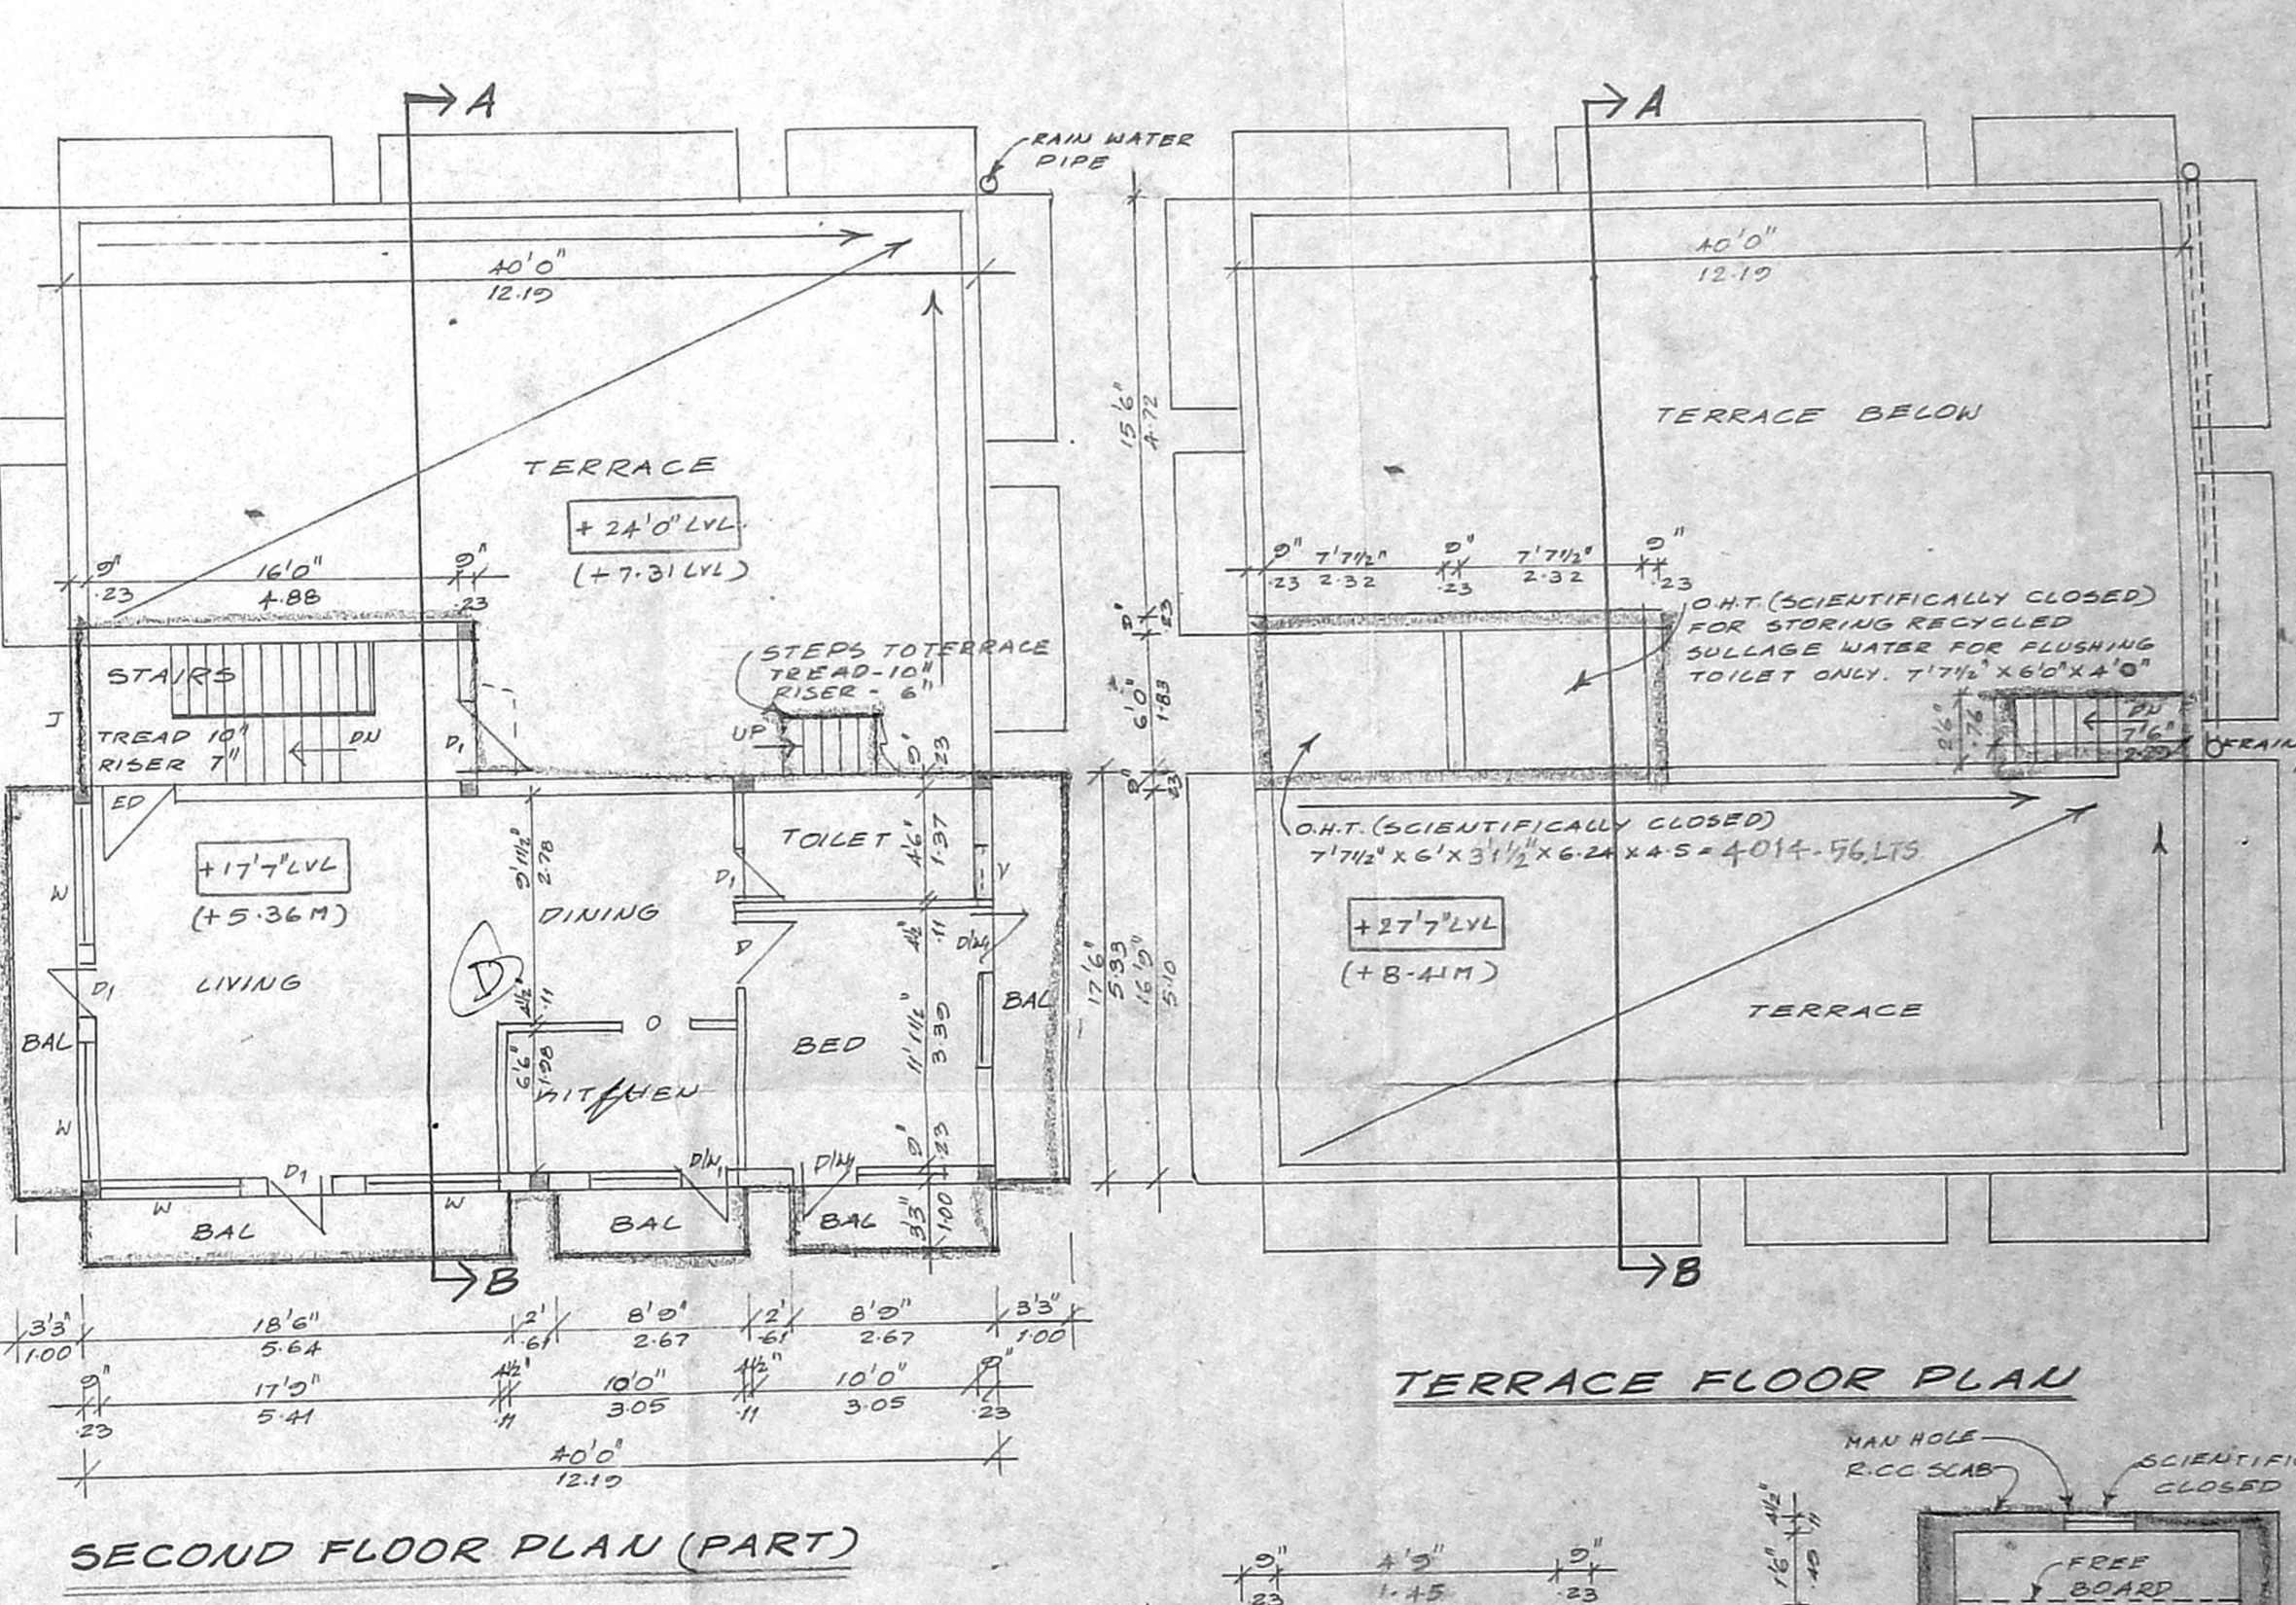


SECOND FLOOR PLAN (PART)

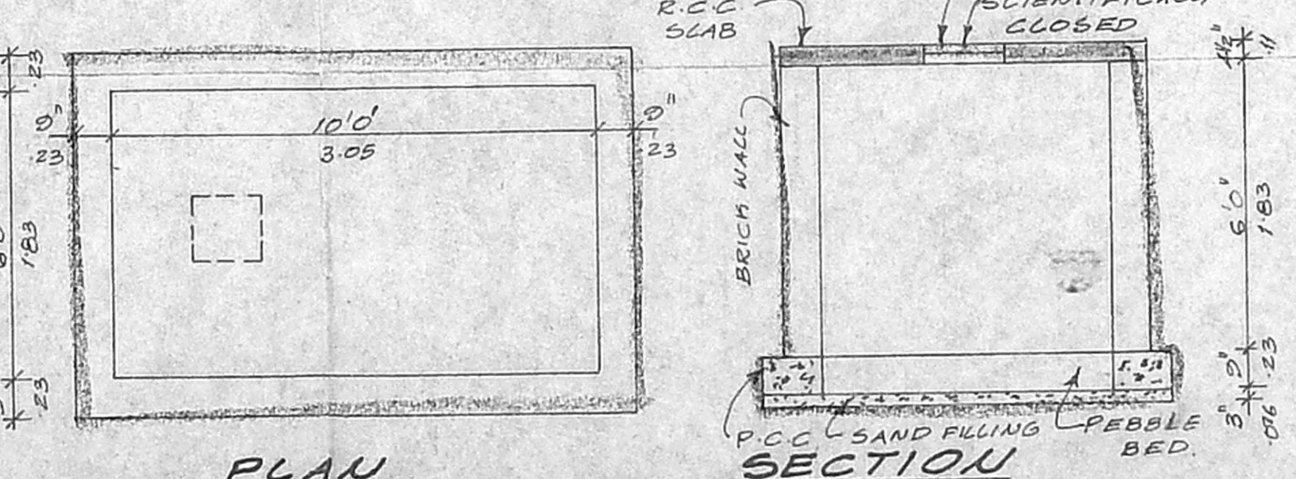

PLAN SECTION
 DETAIL OF COLLECTION SUMP FOR RAIN
 WATER HARVESTING OF ROOF TOP RAIN WATER.

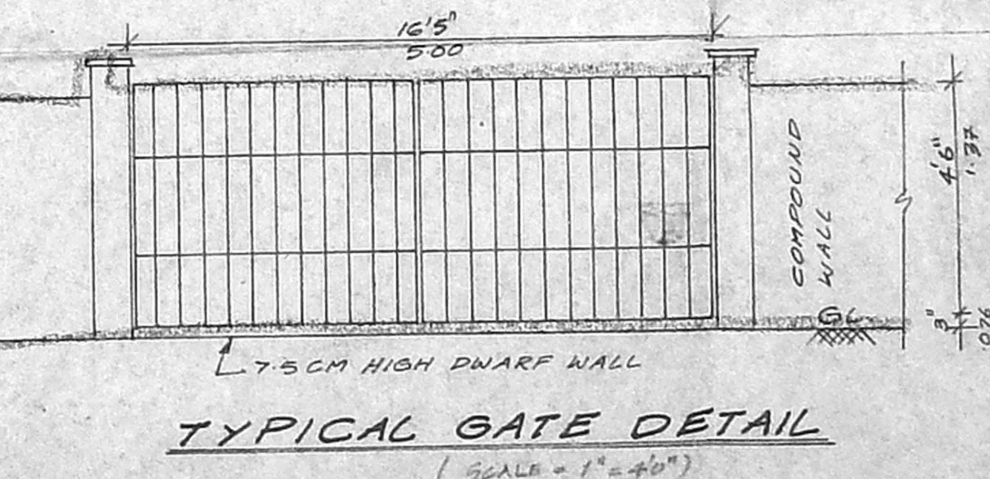

TYPICAL GATE DETAIL

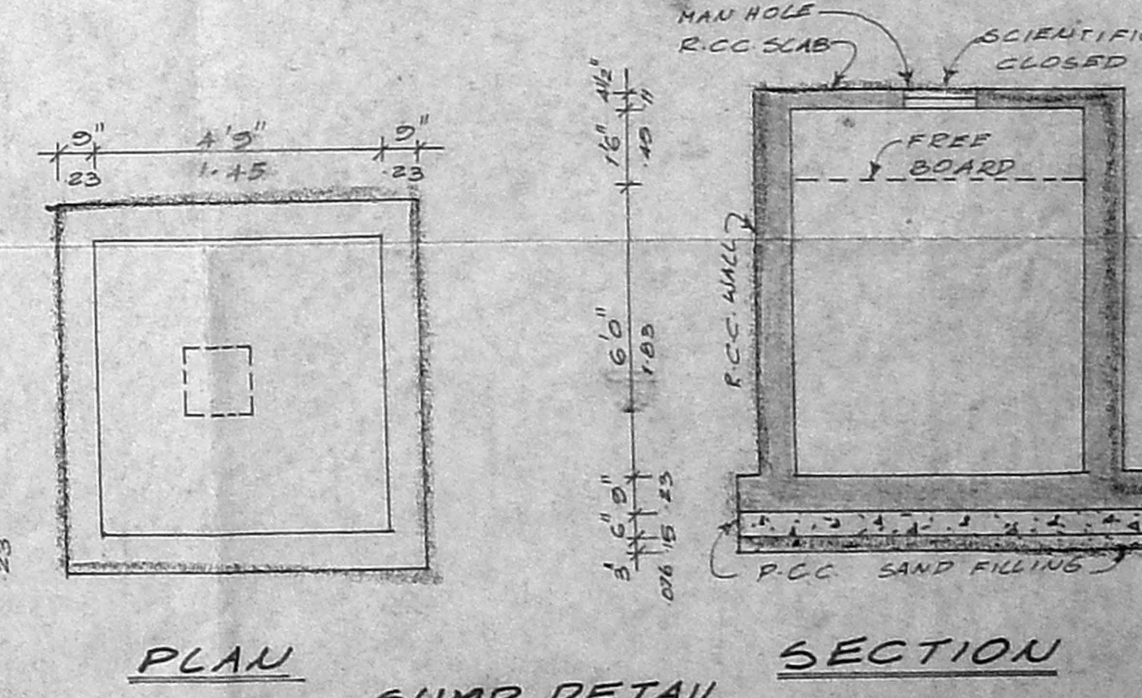

PLAN SECTION
 SUMP DETAIL