
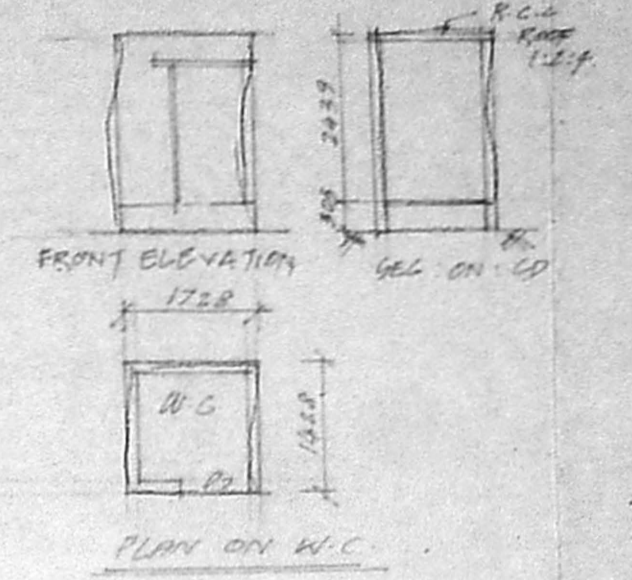
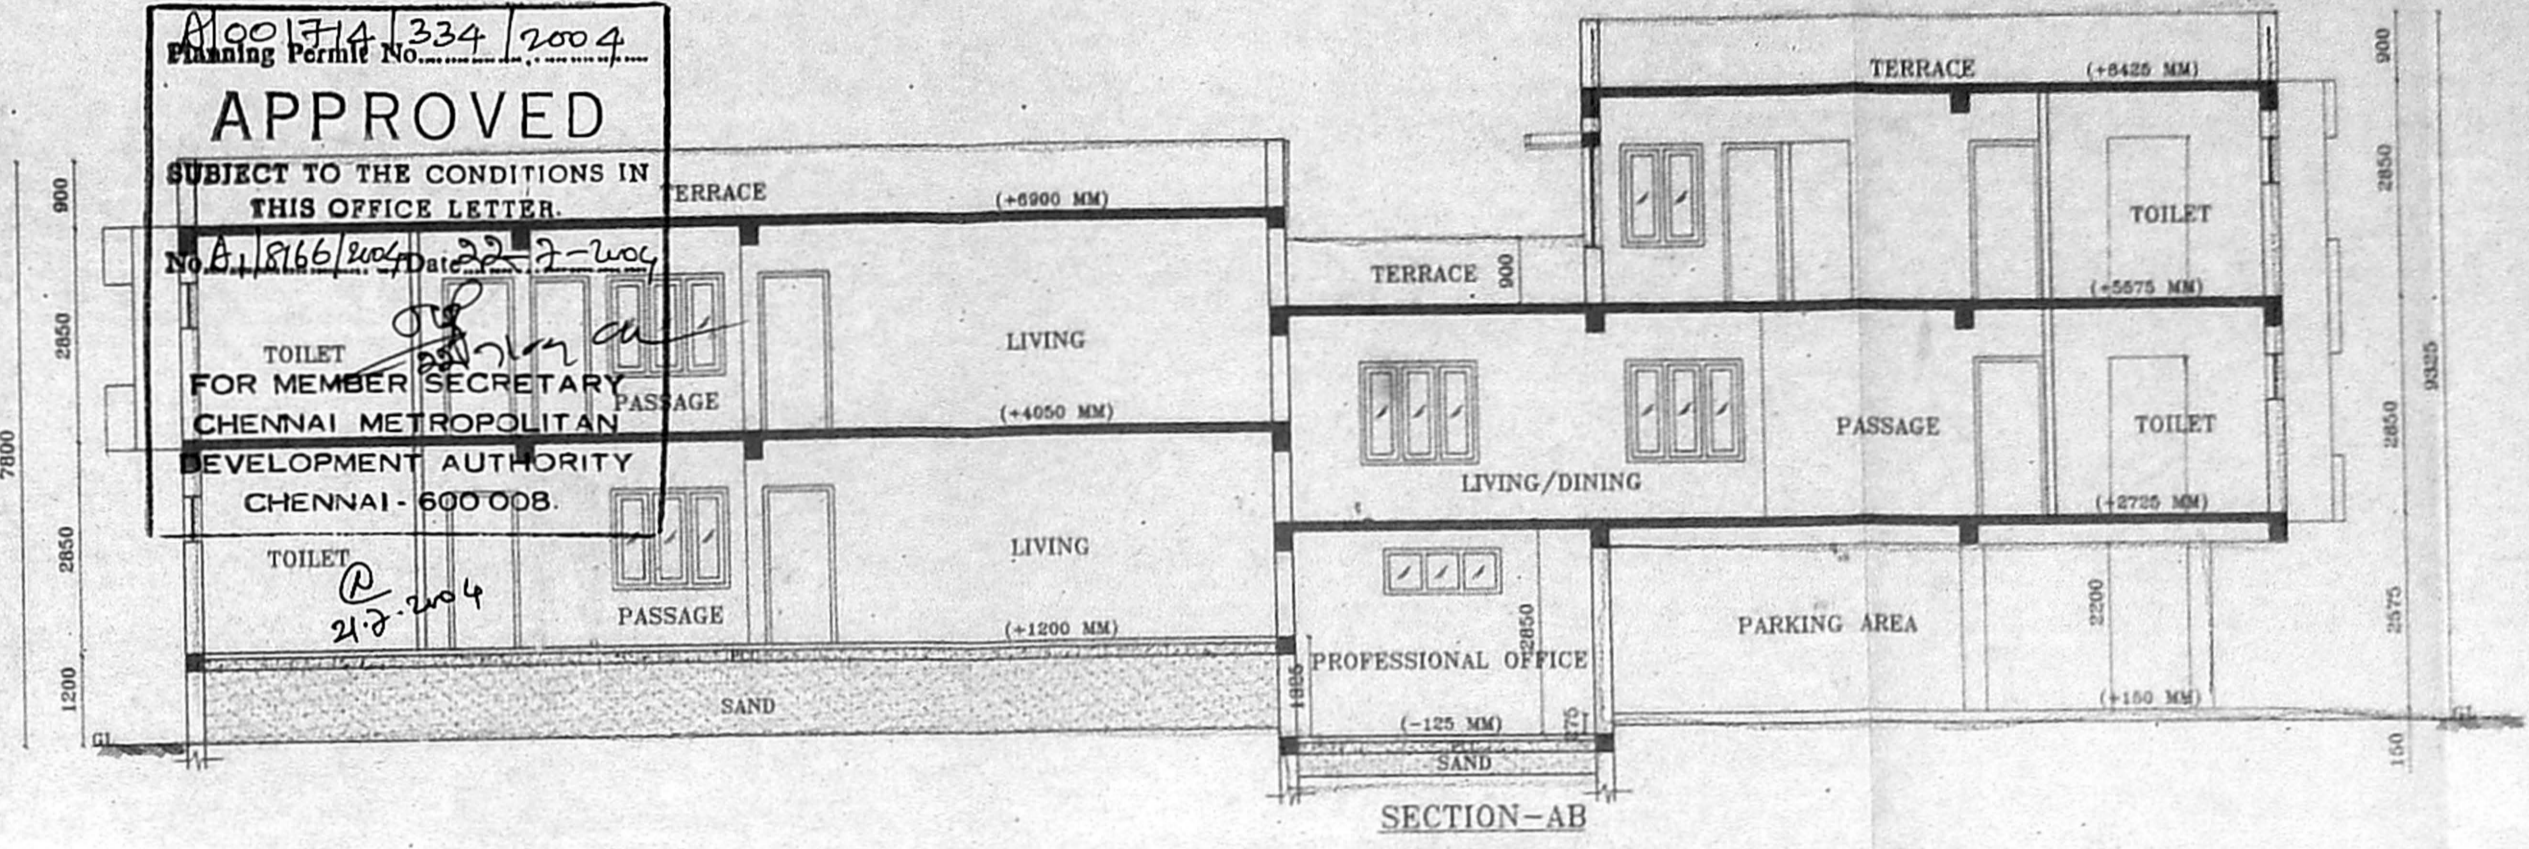


OFFICE COPY








APPROVED
SUBJECT TO THE CONDITIONS IN THIS OFFICE LETTER
FOR MEMBER SECRETARY
CHENNAI METROPOLITAN
DEVELOPMENT AUTHORITY
CHENNAI - 600 008

CMDA "A" CHENNAI
C. No. A. 18166/2004
Security Plan / Revised Plan
P.A.I. [Signature]
A.P. [Signature]

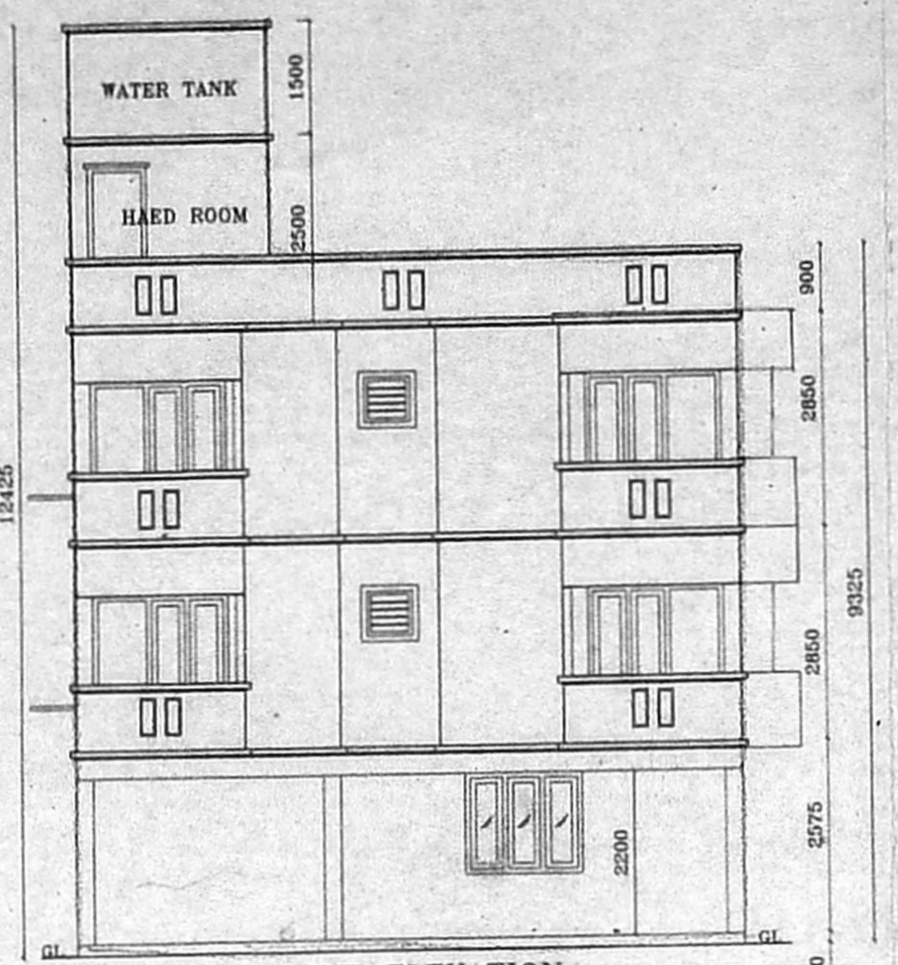

SCHEDULE OF JOINERY:

TYPE	DETAIL	IN MM
MD	FLUSH DOOR	991X2100
D1	-DO-	782X2100
D2	-DO-	914X2100
D1/W1	-DO-	1752X2100
W1	WINDOW	1087X1350
W2	WINDOW	1524X1350
KW	KITCHEN WINDOW	915X900
KW1	KITCHEN WINDOW	1524X900
V	VENTILATOR	600X500
V1	VENTILATOR	1524X600

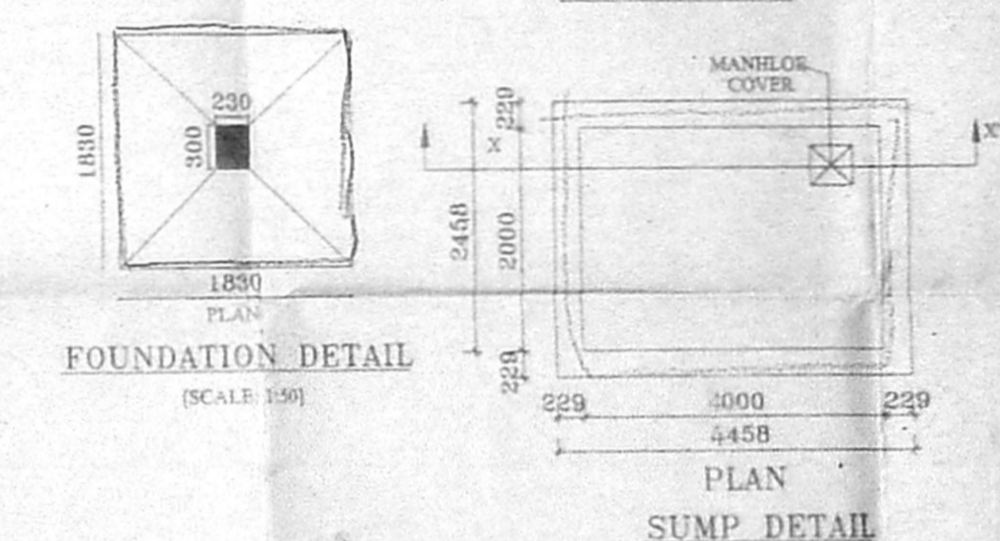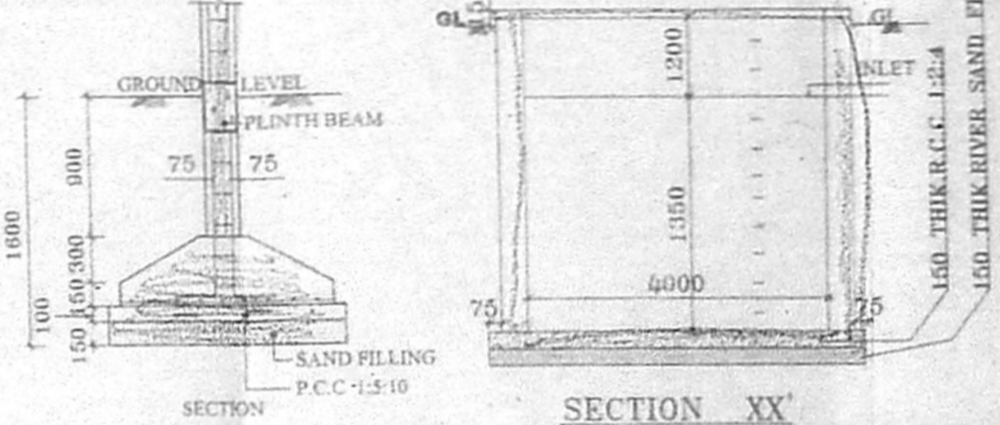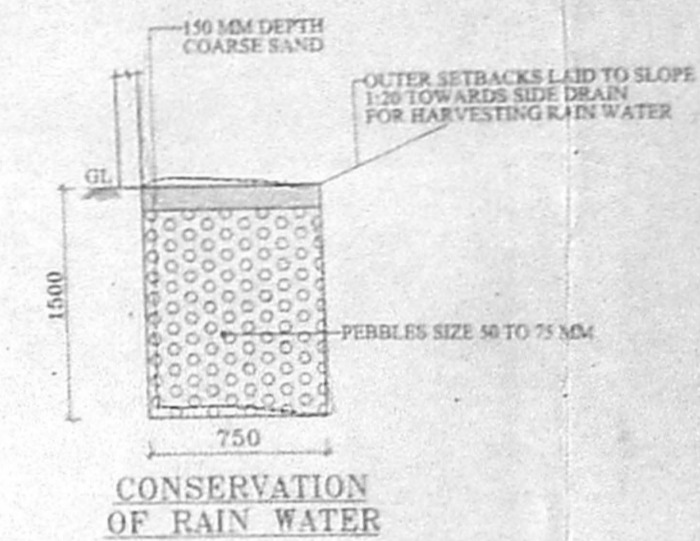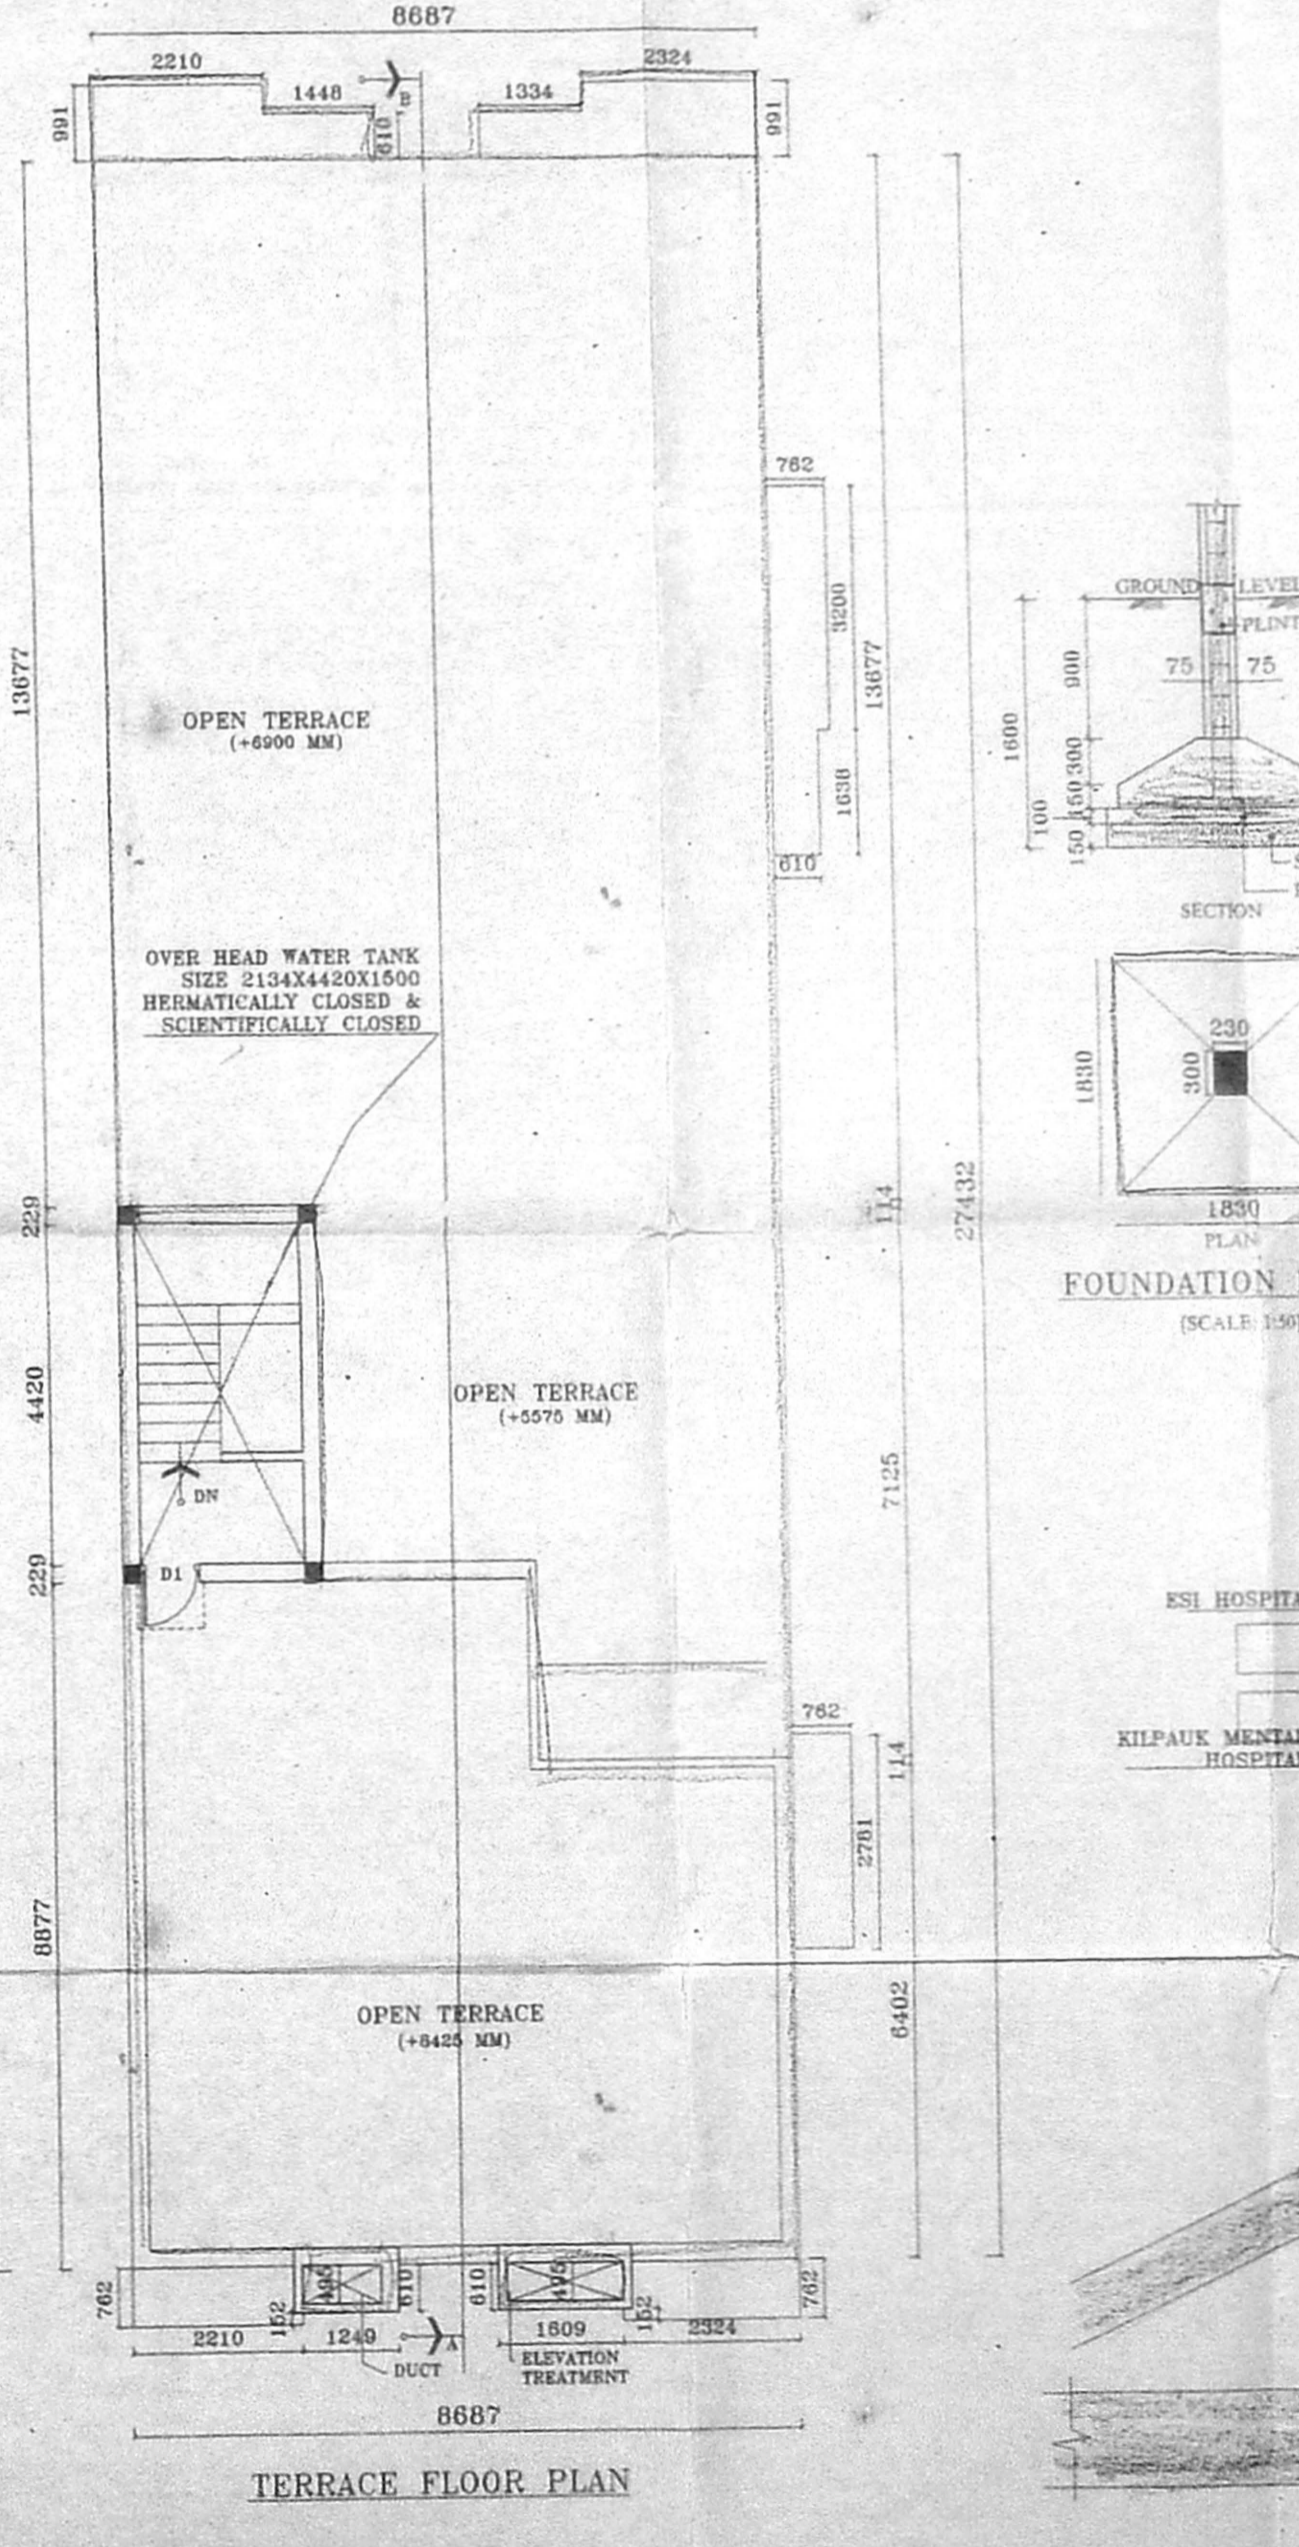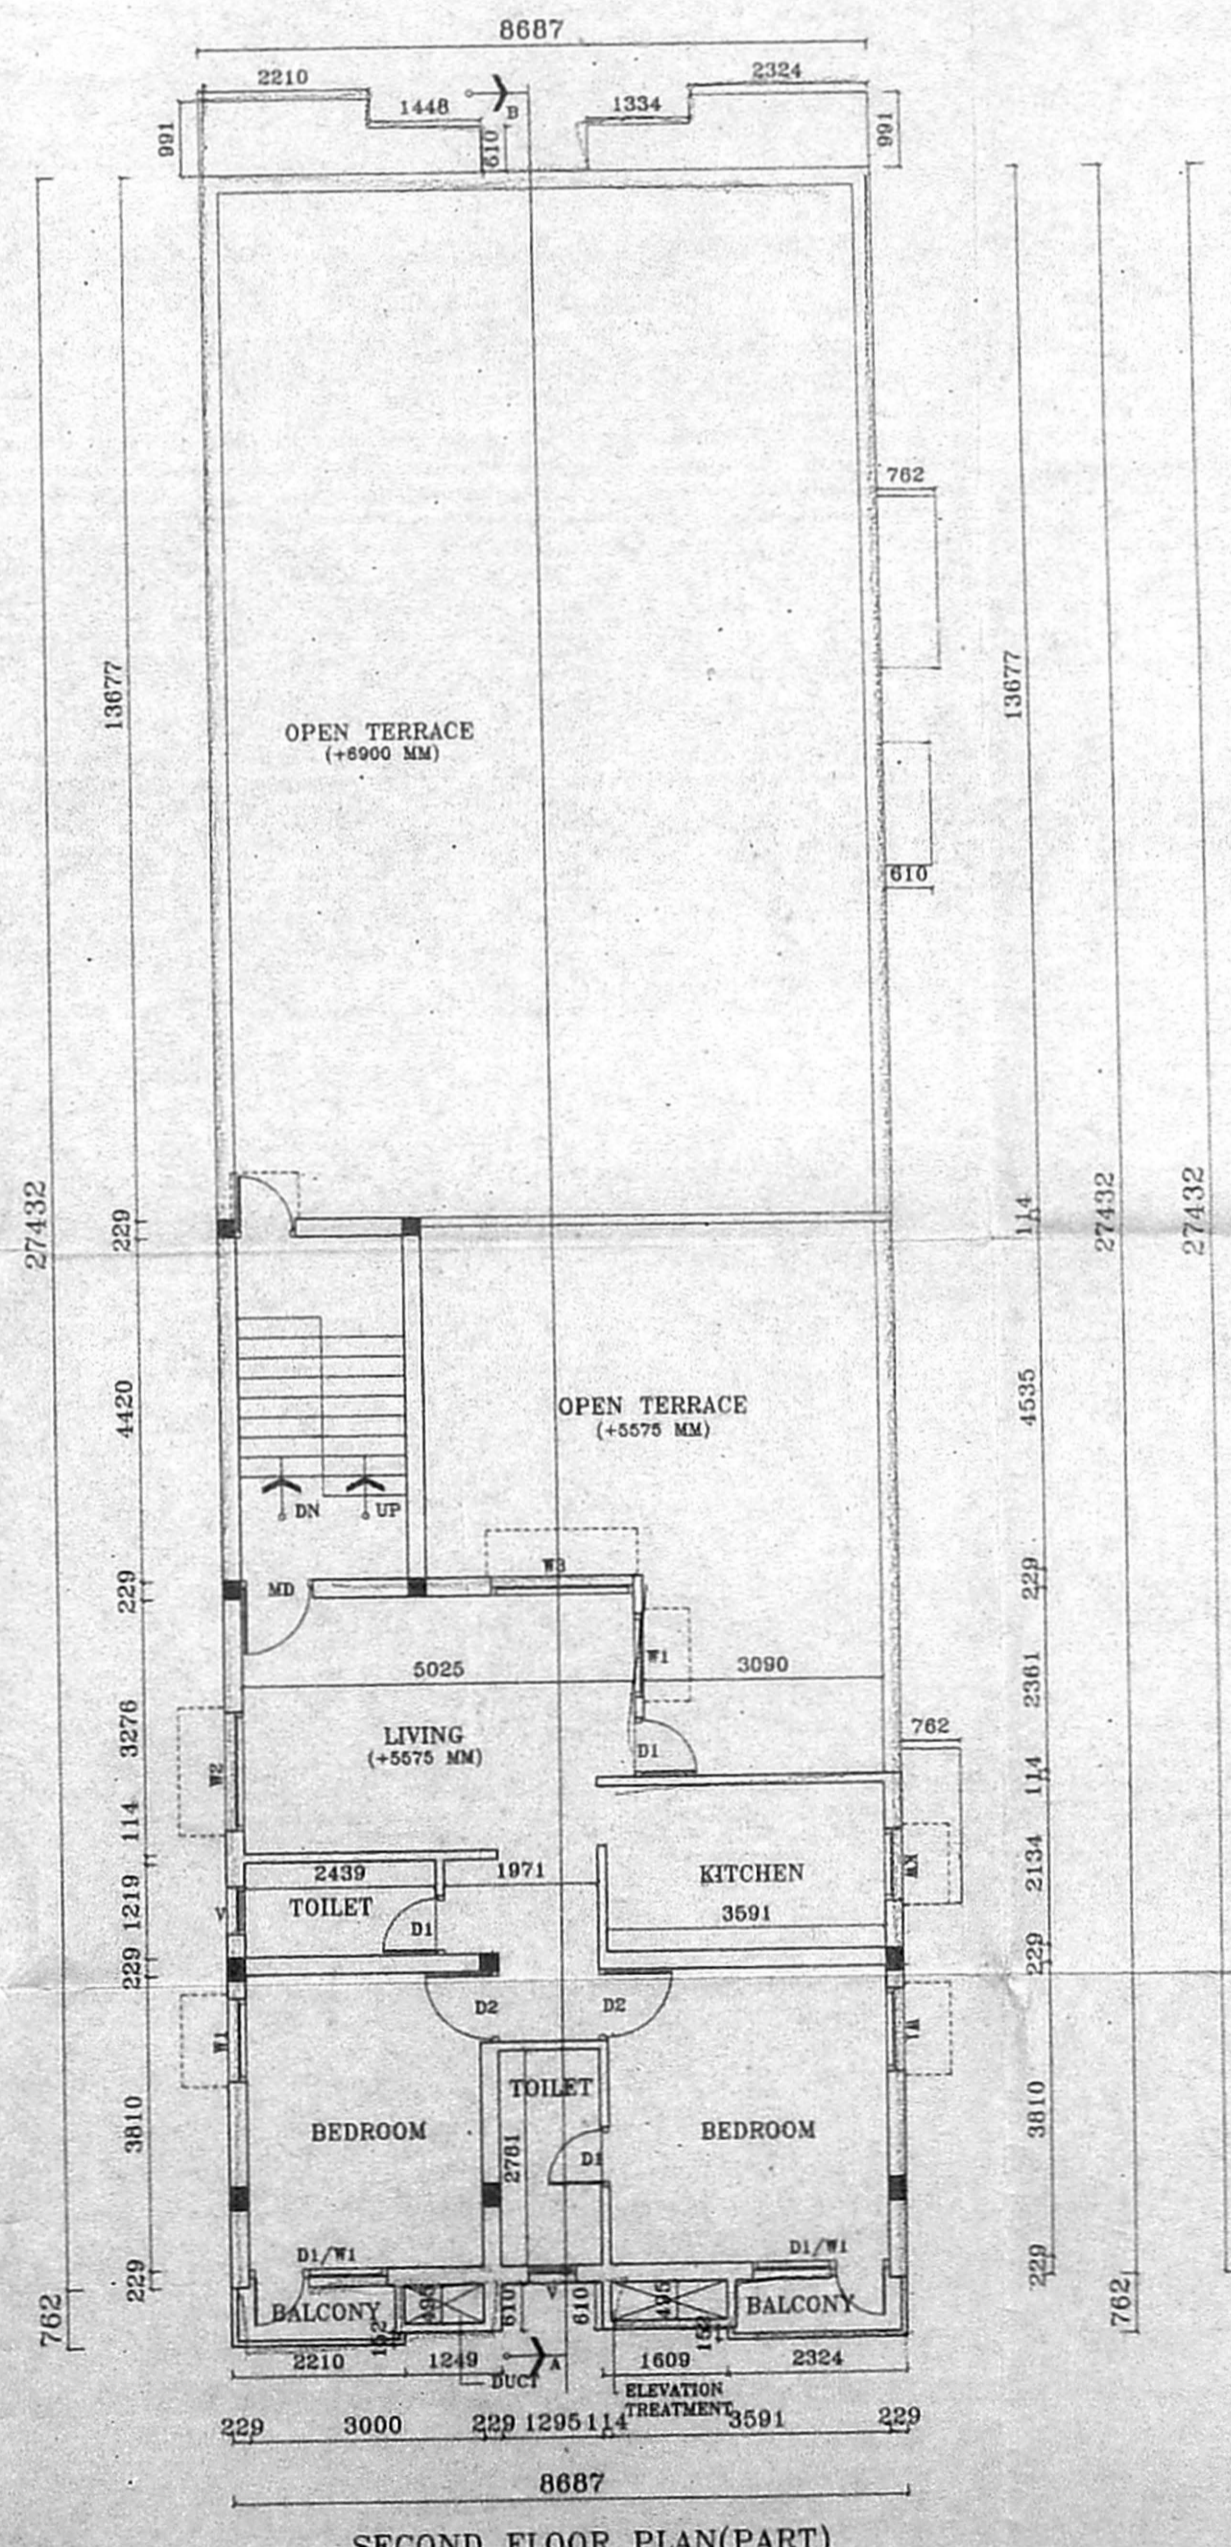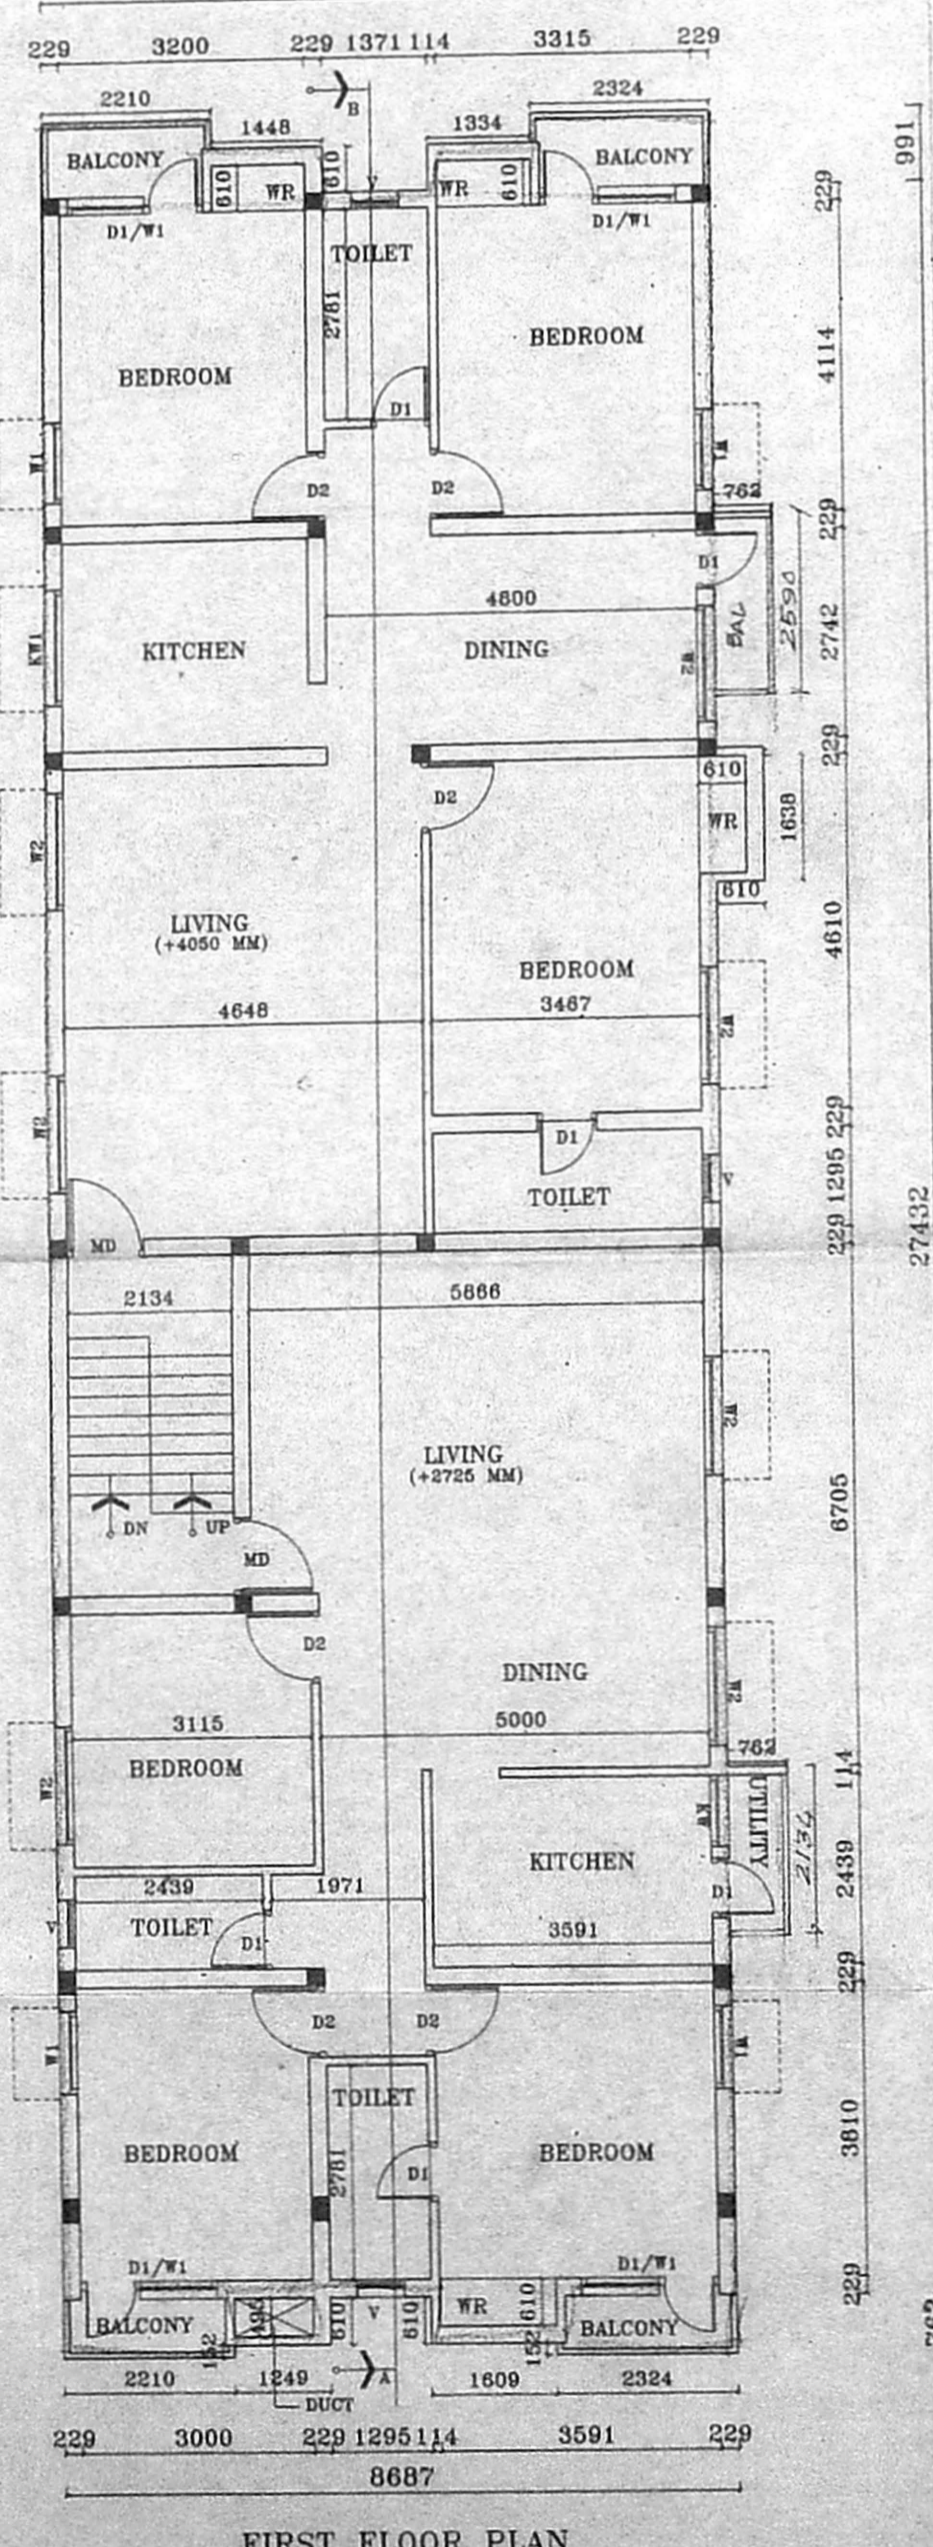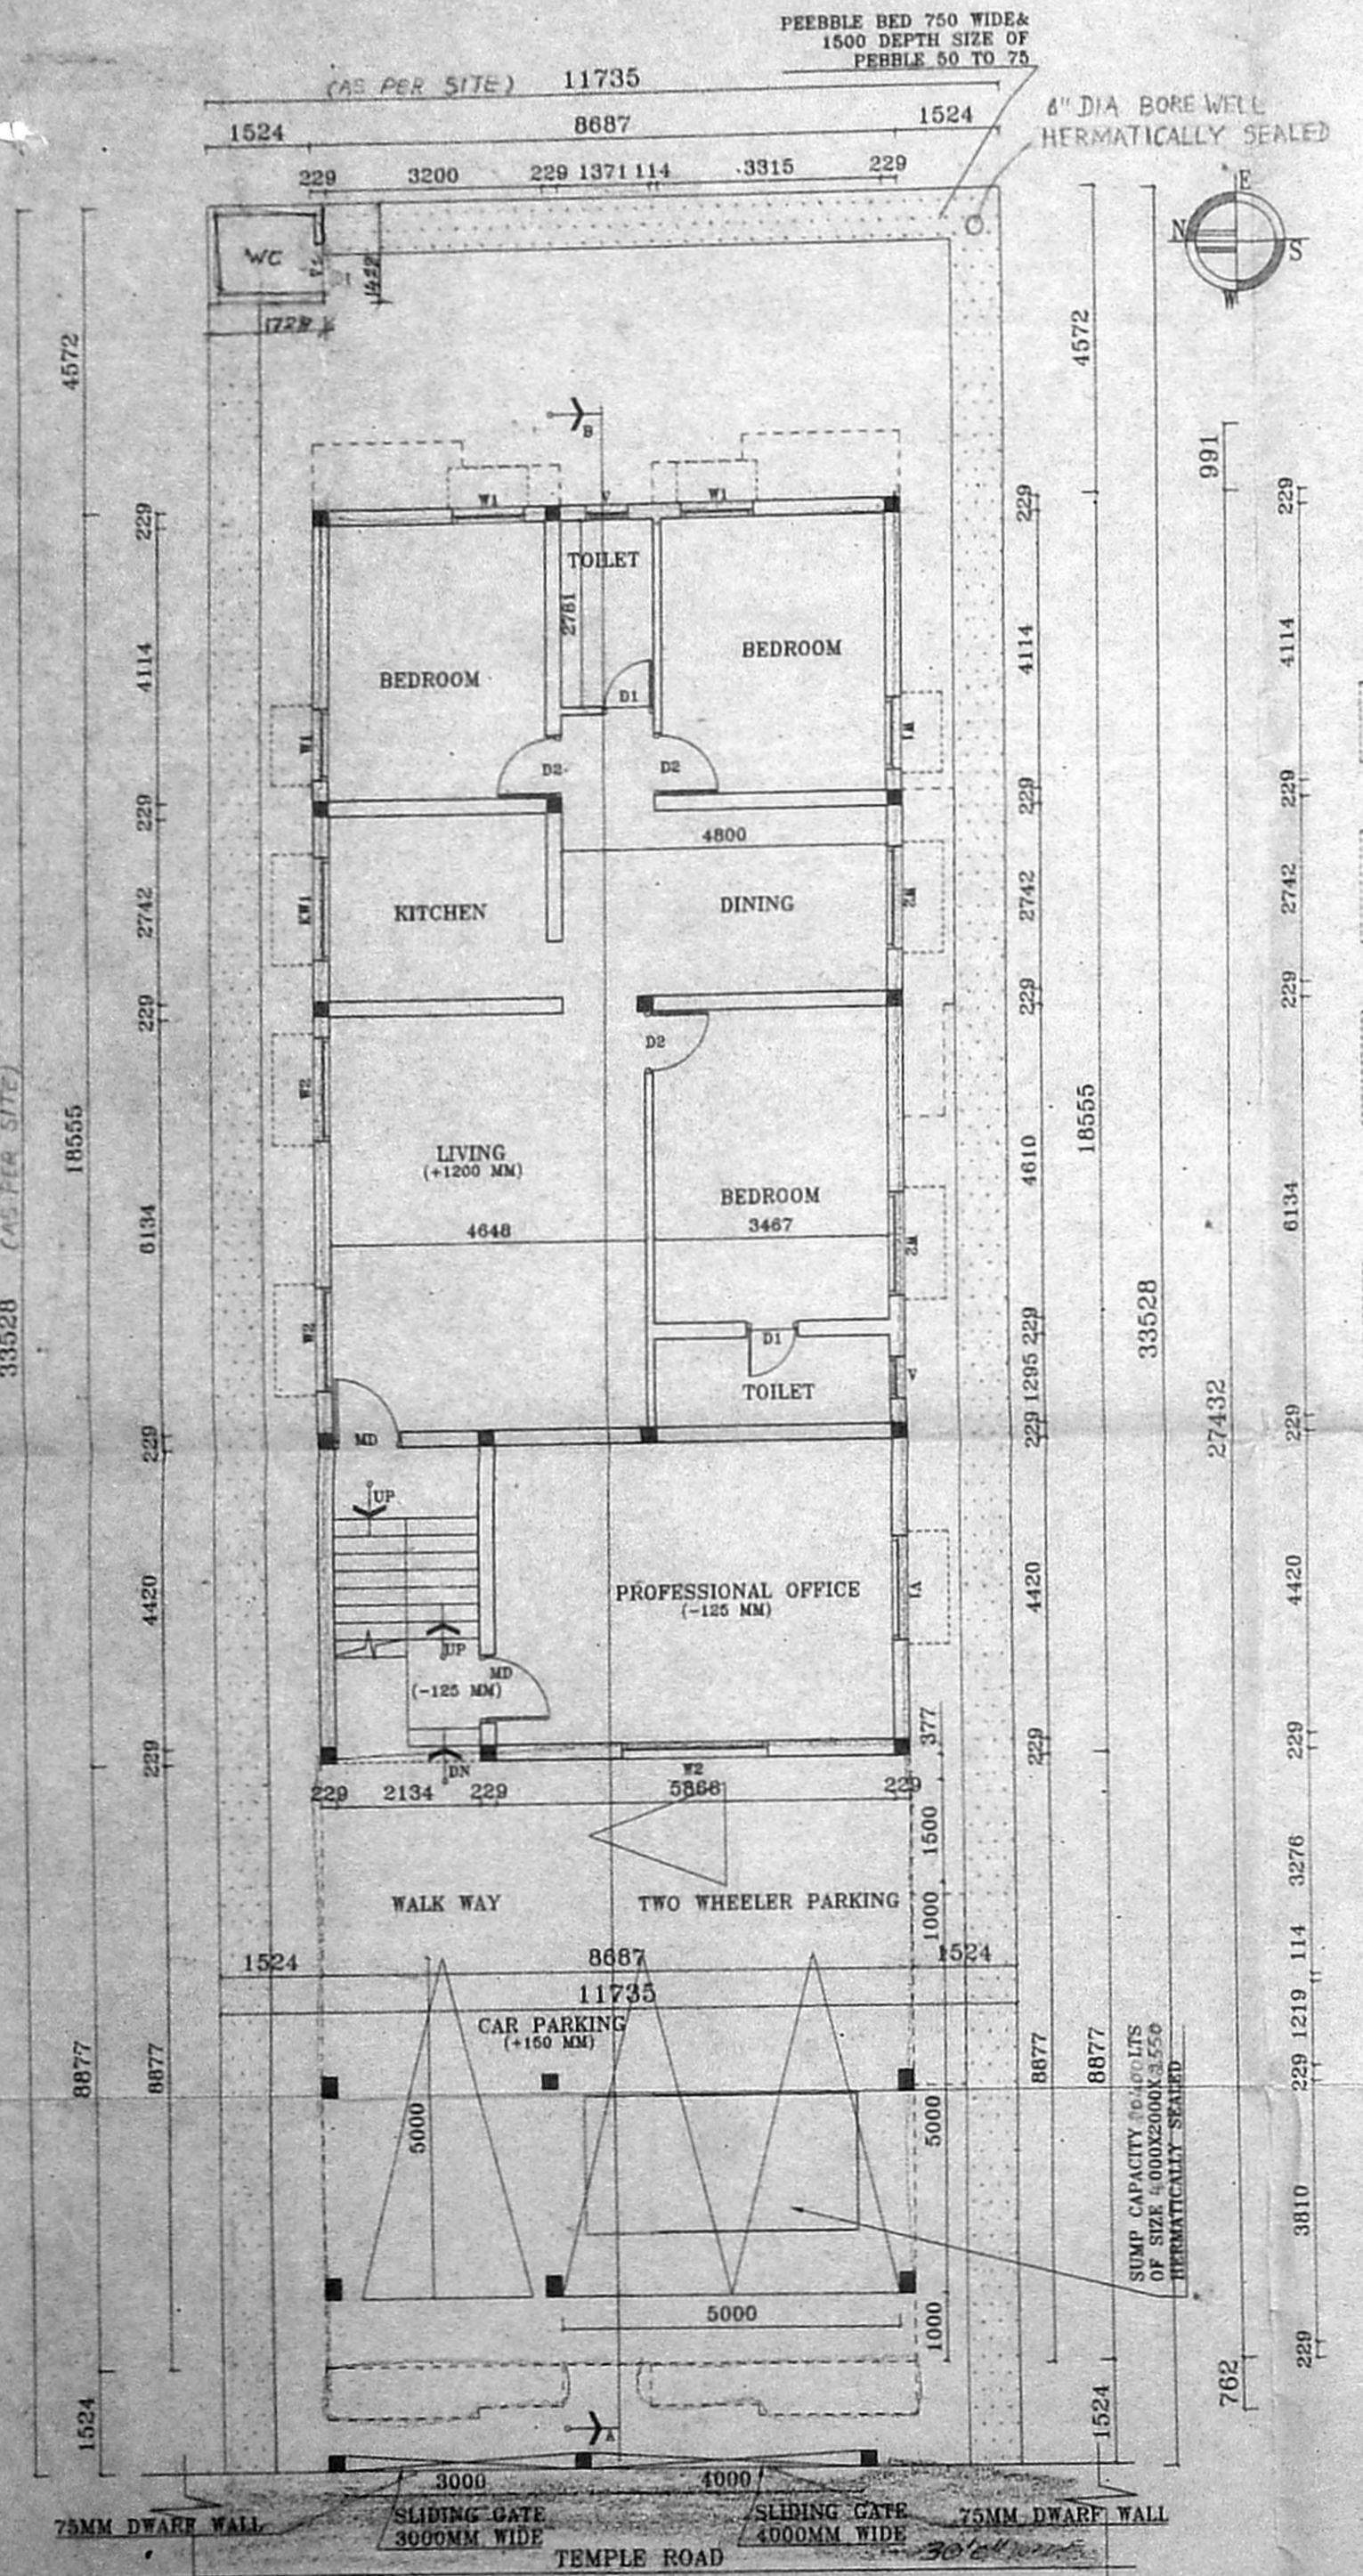

SPECIFICATION:

- FOUNDATION : R.C.C COLUMN FOOTINGS
- BRICK WORK : C.M 1:6 FOR SUPER STRUCTURE
- PLASTERING : C.M 1:5 FOR WALLS:1:3 FOR CEILING
- FLOORING : MOSAIC FLOORING
- CEMENT PAINT : 2 COAT FOR WALLS & 1 EXTRA COAT FOR CEILING
- R.C.C : 1:2:4 FOR SLABS & LINTELS
- WOOD WORK : ALL WOOD WORKS IN BEST QUALITY TIMBER
- WEATHERING : 8 BELLY LIME MORTAR OVER ROOF COURSE
- COLOUR INDEX : SLAB ONE LAYER OF COUNTRY TILES

AREA STATEMENT

ITEM	AMOUNT
TOTAL SITE EXTENT	393.45
GROUND FLOOR AREA	162.0
FIRST FLOOR AREA	253.0
SECOND FLOOR AREA(PART)	85.86
TOTAL BUILT UP AREA	500.86
GROUND COVERAGE	65%
F.S.I	1.23

PLAN SHOWING THE PROPOSED CONSTRUCTION OF A RESIDENTIAL BUILDING AT PLOT NO.31, OLD DOOR NO.27, 27A TEMPLE ROAD, MEDAVAKKAM TANK ROAD, KILPAUK, CHENNAI-10. R.S.NO.3173/63, BLOCK NO.55, PURASAVAKKAM VILLAGE, CHENNAI CORPORATION.

SCALE : 1" = 8' (1:100)
DATE: 24.2.2004
SIGNATURE OF OWNER
X. V. [Signature]
(V.LALITHA)
LICENSED SURVEYOR

R. SELVAM, B.E., AMIE, C.Eng (I) A.I.E.E.
Consulting Civil Engineer Chartered Engineer
Appointed Under R.L. Licensed Surveyor,
Class I Reg. No. 60/2013/2004
Door No. 11/17, Thiruvalluvar Salai,
Medavakkam, Chennai 600 050.
Ph. 2656059, Cell. 98412 82050

