
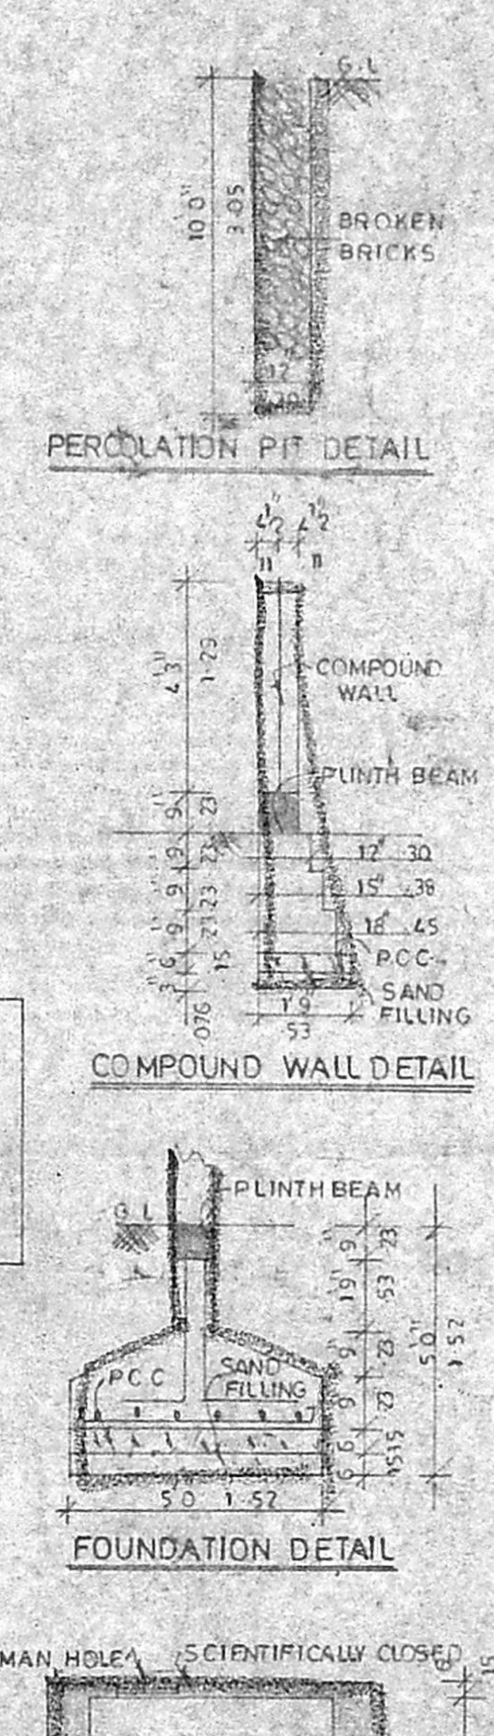
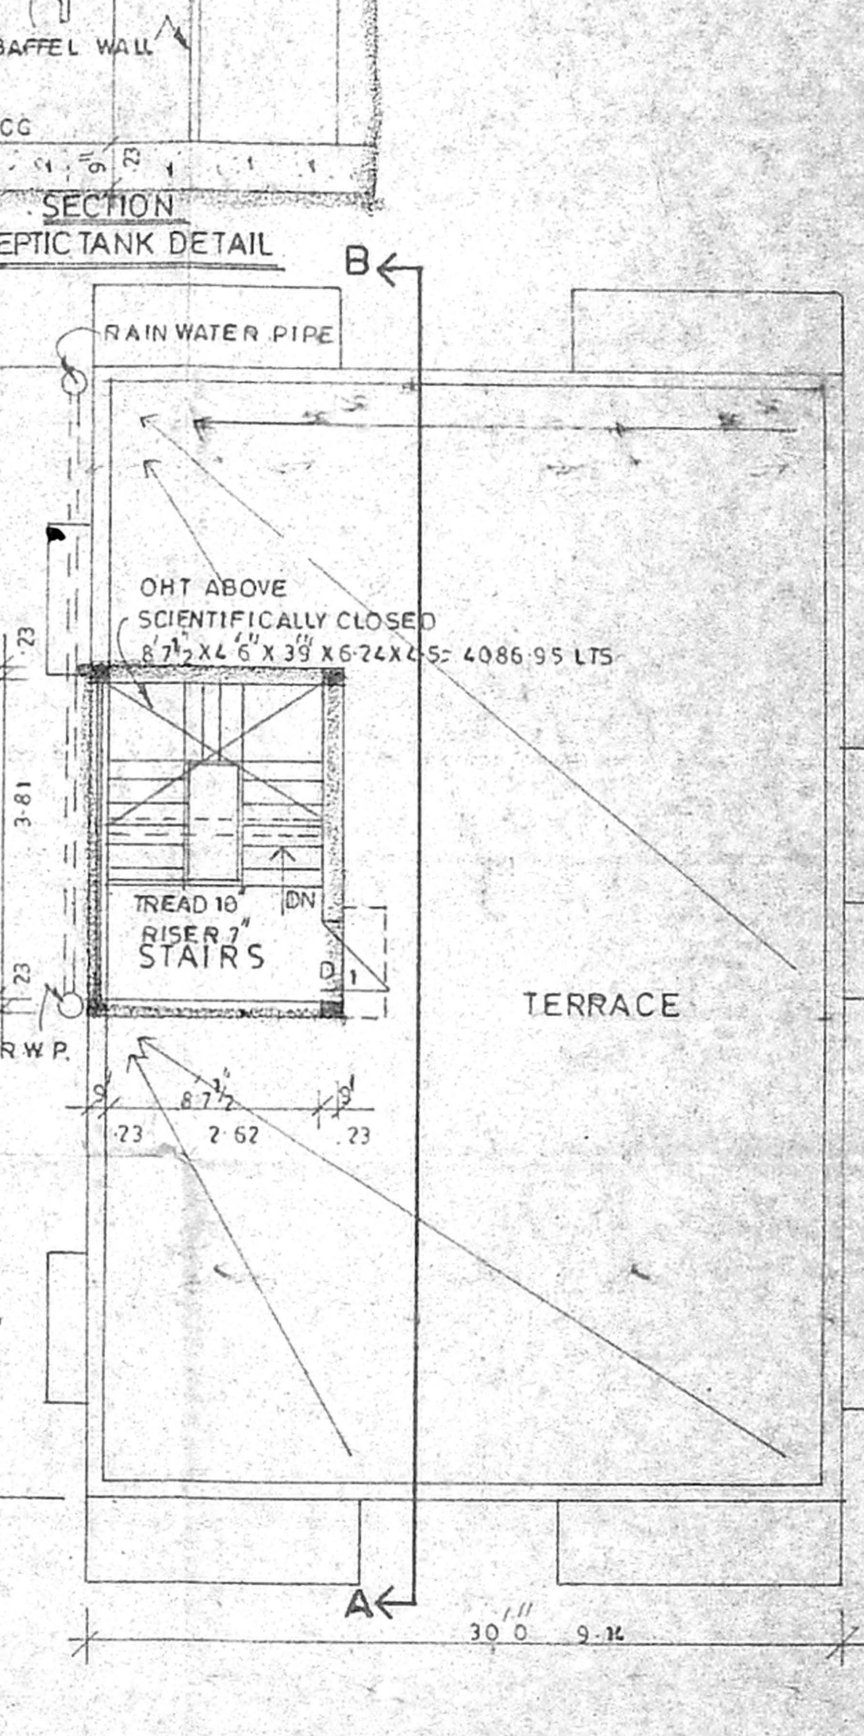
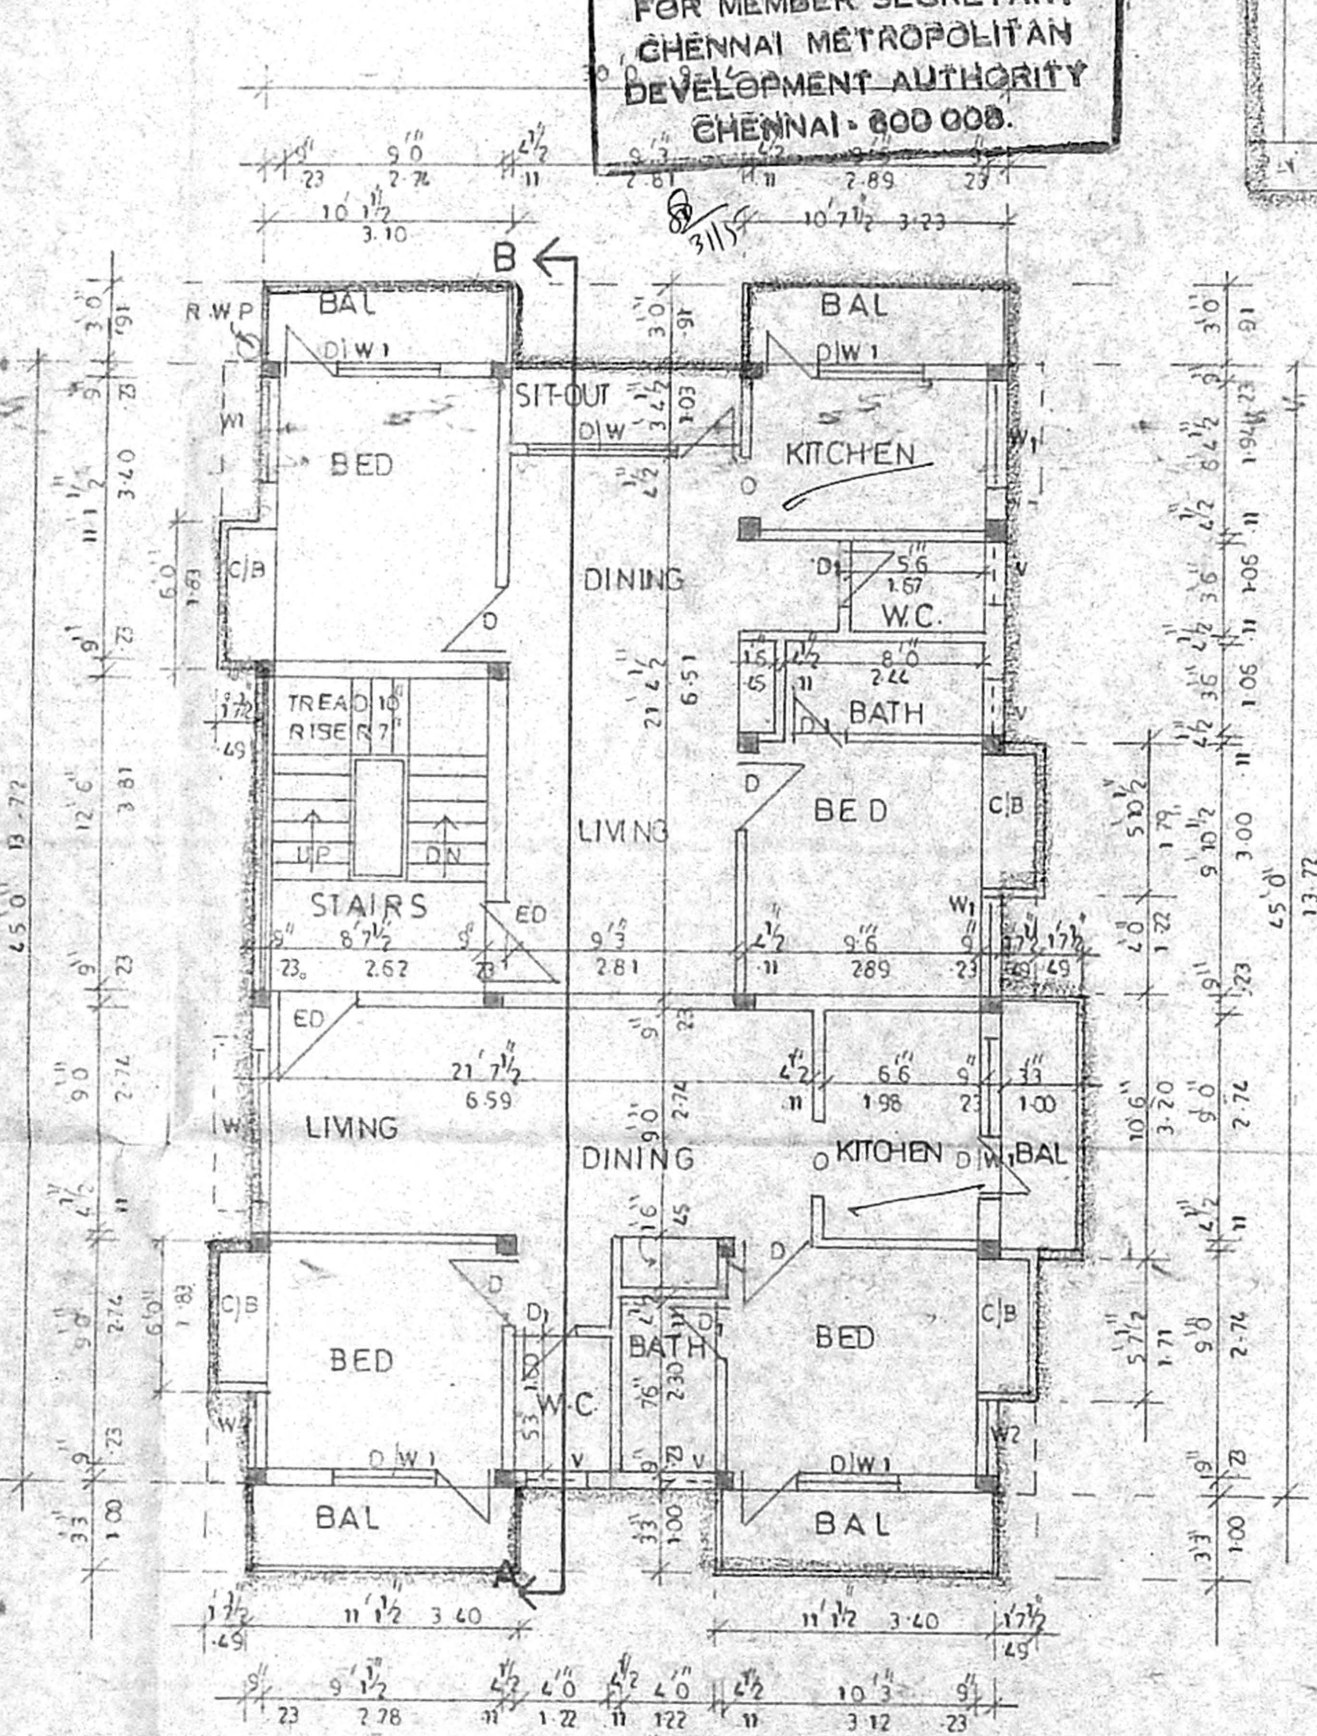


ELEVATION

SECTION ON A-A

Planning Permit No. AP/0016/2/32/2004
APPROVED
 SUBJECT TO THE CONDITIONS IN THIS OFFICE LETTER.
 No. AP/8439/2004/21 - 05-2004
 Date: 05/05/2004
 For MEMBER SECRETARY
 CHENNAI METROPOLITAN
 DEVELOPMENT AUTHORITY
 CHENNAI - 600 008.

CMDA "A" CHANNEL
 C. No. AP/8439/04
 Scrutiny Plan / Revised Plan
 P. A. I. 28/5 / P
 LOCATION PLAN
 NOTED 25/5/04
 A.P. D.P.

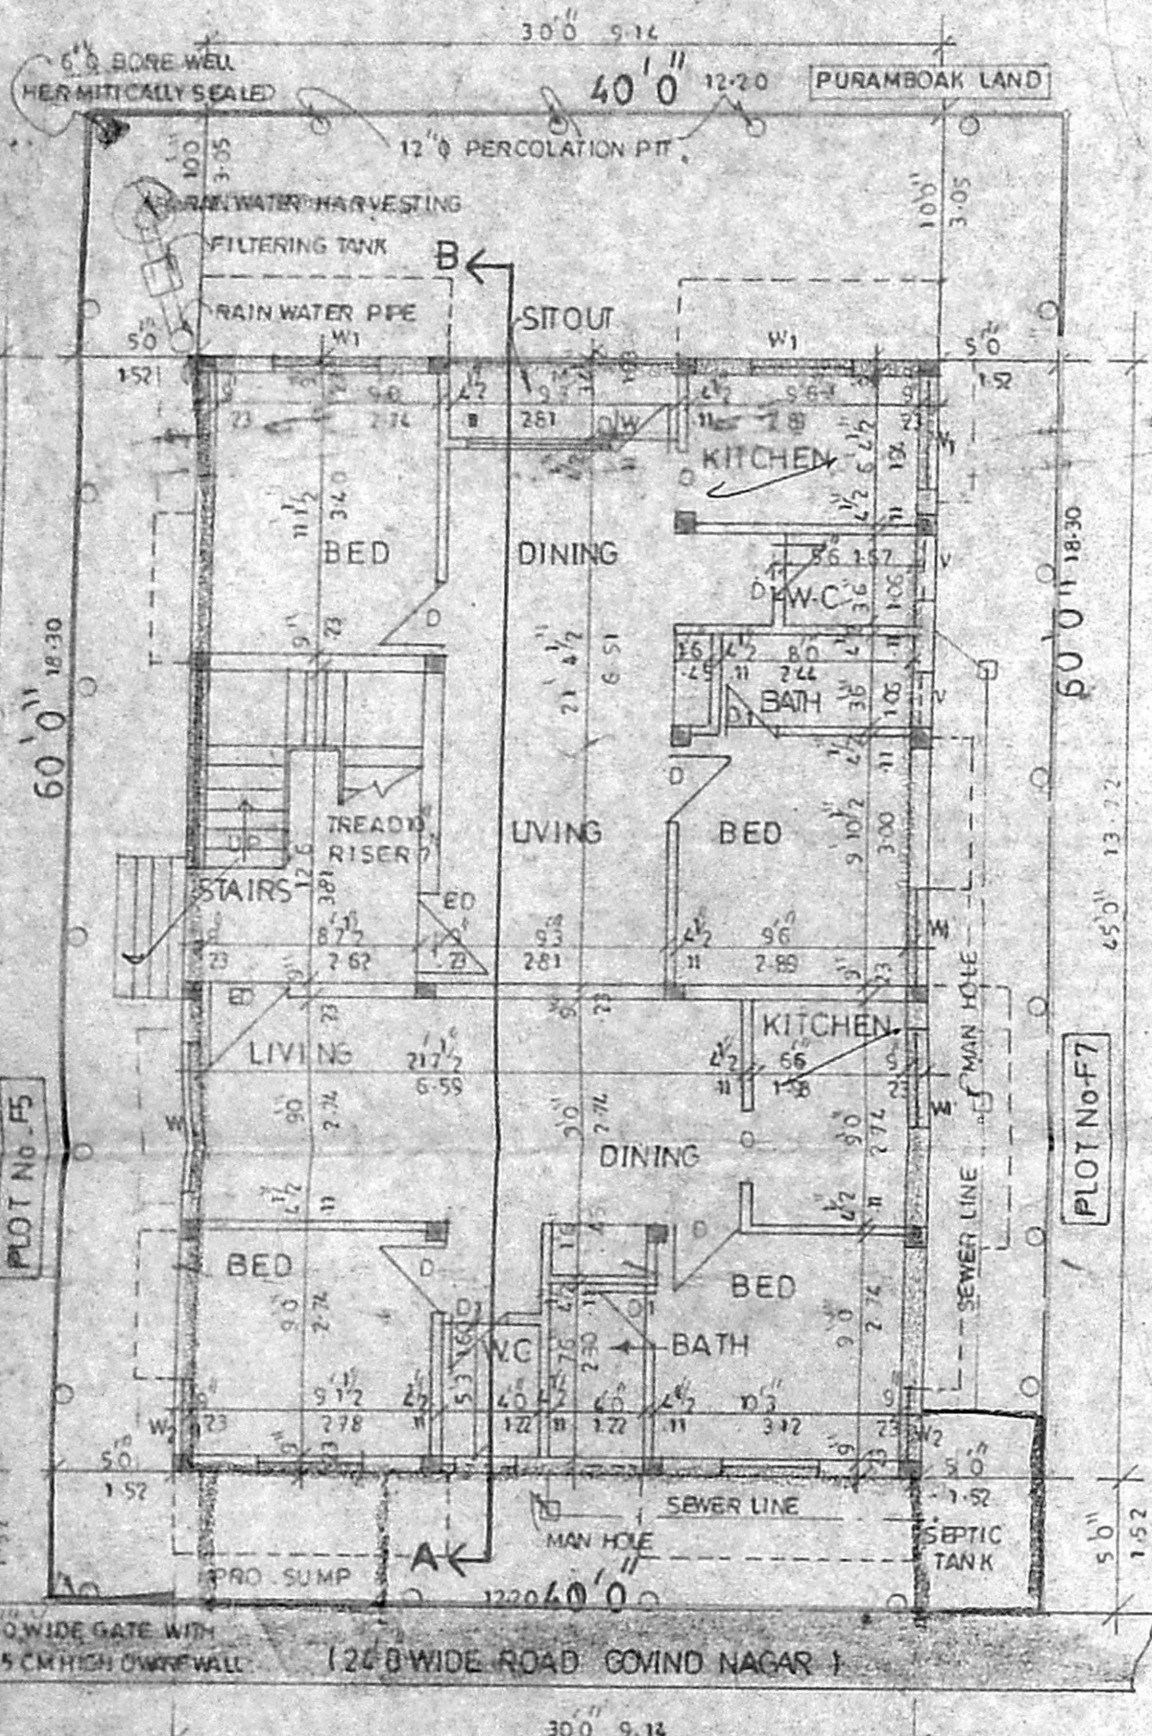

SITE CUM GROUND FLOOR PLAN

FIRST FLOOR PLAN

TERRACE FLOOR PLAN

PLAN SHOWING THE PROPOSED RESIDENTIAL BUILDING AT PLOT No. F6, GOVIND NAGAR, IN S. No. 45 pt. (AS PER PATTA S. No. 45/2K) No. 142, PALAVAKKAM VILLAGE, TAMBARAM TALUK, KANCHIPURAM DISTRICT.

AREA'S	sqft	sq m
PLOT AREA	2400.00	222.96
MAX FSI	3600.00	334.44
GROUND FLOOR	1350.00	125.41
FIRST FLOOR	1556.89	144.63
TOTAL	2906.89	270.04
PLOT COVERAGE	64.87 %	
FSI PROVIDED	1.21	

SCHEDULE OF JOINERIES	
ED ENTRANCE DOOR	3'6" x 7'0"
D DOOR	3'0" x 7'0"
D1 DOOR	7'6" x 7'0"
W WINDOW	5'0" x 4'0"
W1 WINDOW	4'0" x 4'0"
W2 WINDOW	3'0" x 4'0"
D1W DOOR CUM WINDOW	6'6" x 7'0"
D1W1 DOOR CUM WINDOW	6'6" x 7'0"
V VENTILATOR	2'6" x 2'9"
O OPENING	3'0" x 7'0"

SCALE 1" = 8'0" OR 1:100


PROPOSED

ROAD

BOUNDARY

OWNER (S) S. Jayalakshmi

K. Velayudam
 K. VELAYUDAM, D.C.E.,
 Class II Licensed Surveyor No. 942
 Corporation of Chennai
 4/224, 1st St., Sri Balaji Nagar,
 Mettukuppam, Chennai - 600 096.
 C: 24963895
 LICENSED SURVEYOR

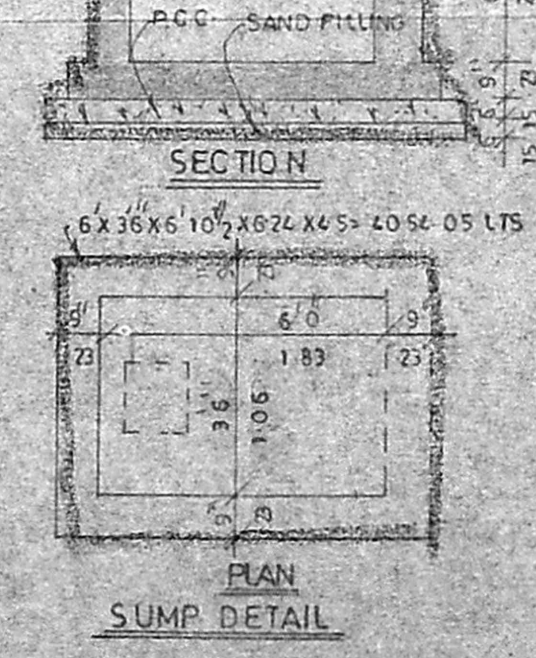

NOTE: PLOT REGULARISED No-REG/L1/10289/99, DATED-25/7/2000