




ELEVATION.

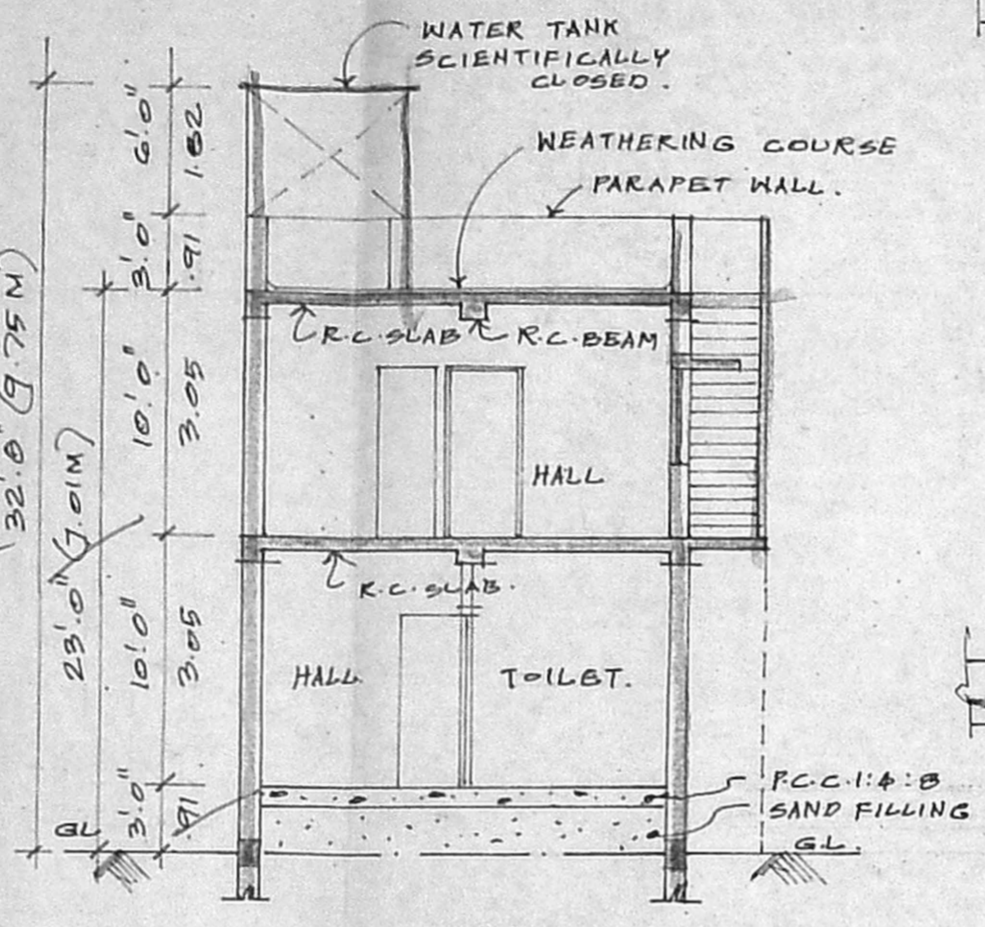


SECTION "A-A"

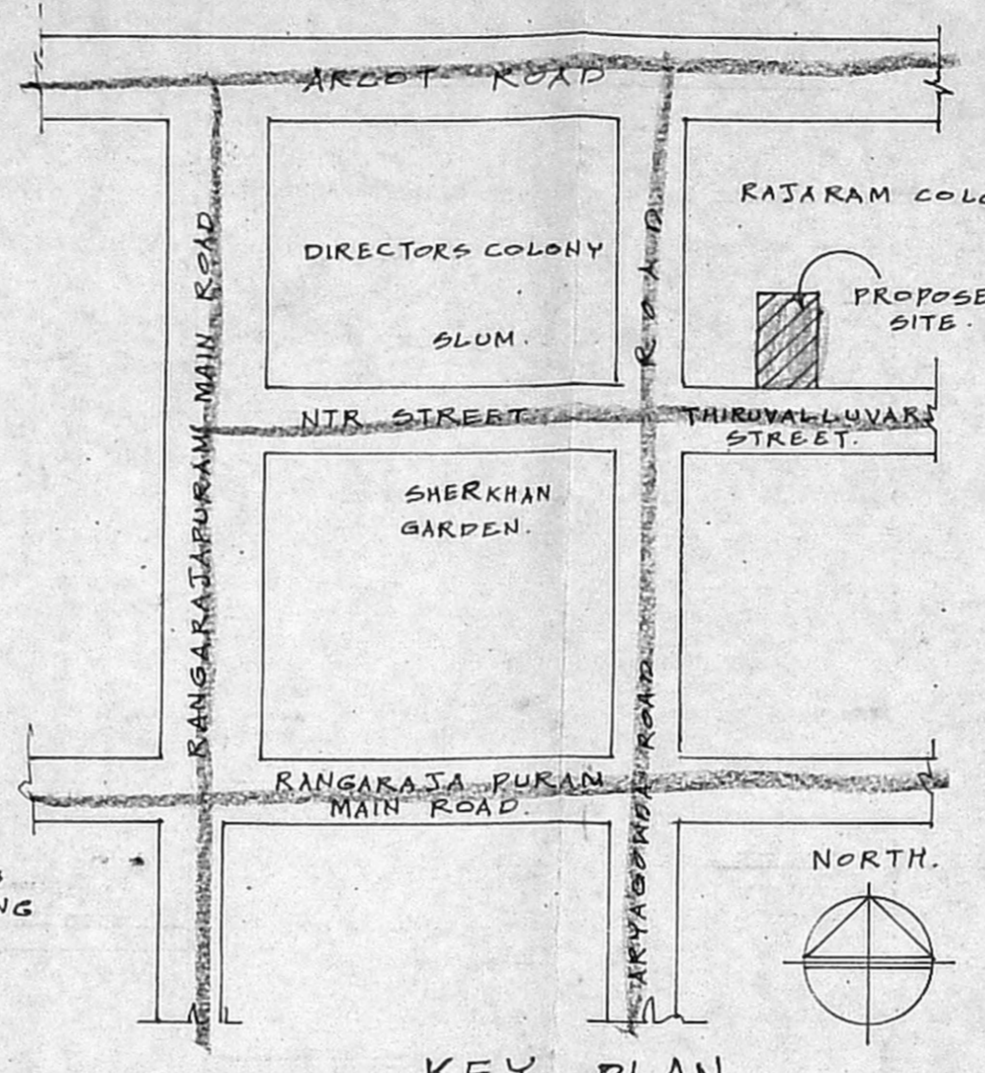


KEY PLAN.  
N.T.S.

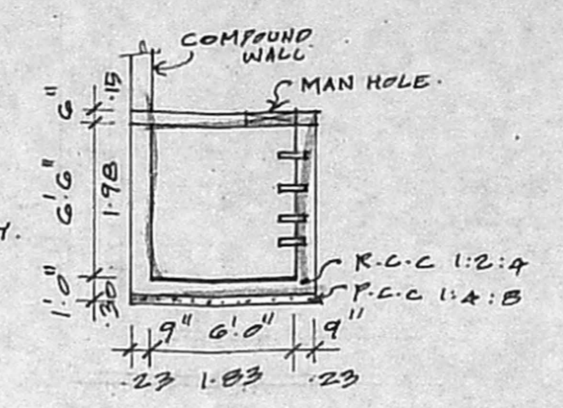


U.G. SUMP SECTION.

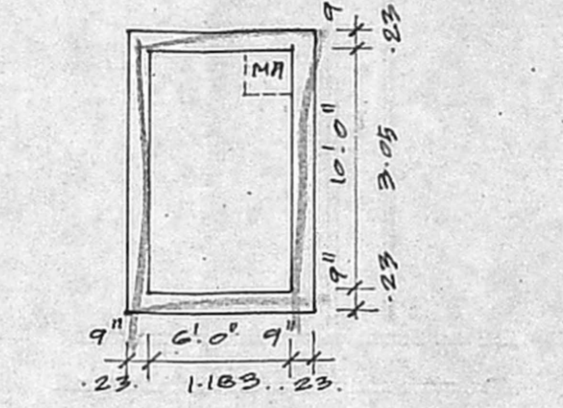


U.G. SUMP PLAN.

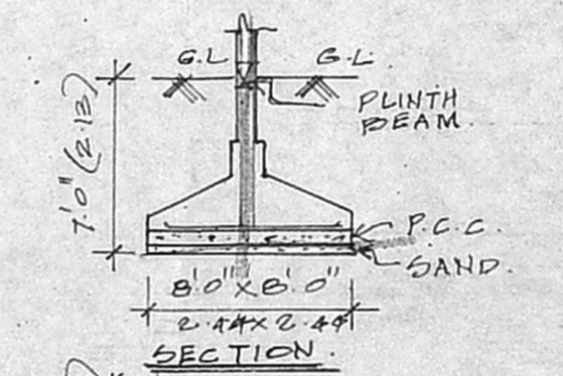

FOUNDATION DETAIL.

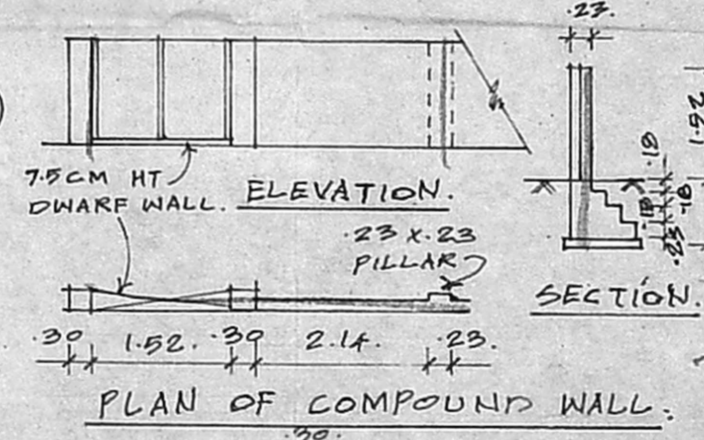

PLAN OF COMPOUND WALL.

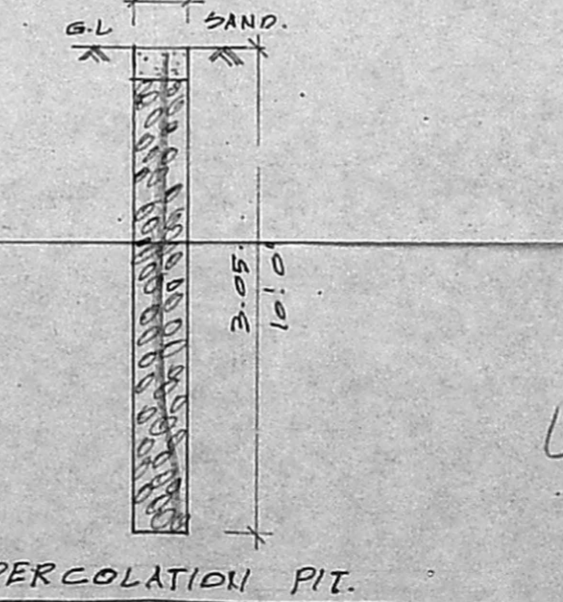

PERCOLATION PIT.

JOINERY DETAILS.

TYPE	DESCRIPTION	WIDTH	HEIGHT	WIDTH	HEIGHT
M.D.	MAIN DOOR	3'3"	7'0"	1.00	2.13
D.	DOOR	3'0"	7'0"	0.91	2.13
D.	DOOR	2'6"	7'0"	0.75	2.13
W.	WINDOW	4'0"	4'6"	1.22	1.37
W.I	WINDOW	3'0"	3'0"	0.91	0.91
V.	VENTILATOR	2'0"	2'0"	0.61	0.61

CMDA "A" CHANNEL

Specification No. 102/103/2104

FOUNDATION	R.C.C. 1:2:4
FLOORING	R.C.C. 1:2:4
ROOF SLAB	R.C.C. 1:2:4
BRICK WORK	IN ACCORDANCE WITH A.P. D.P.
PLASTERING	IN ACCORDANCE WITH A.P. D.P.

LEGEND

PROPOSED WORK	
BOUNDARY LINE	
ROAD WORK	
EXISTING	
SEWER LINE	

AREA STATEMENT.

	SQ.M	SQ.FT.
GROUND FLOOR	48.49	522.00
FIRST FLOOR	67.00	720.00
TOTAL AREA	115.00	1242.00
PLOT AREA	85.47	920.00
F.S.I	1.35	
PLOT COVERAGE	56.74%	

SCALE 1:100.  
ALL DIMENSION ARE TO METER.


TITLE

PLAN SHOWING THE PROPOSED RESIDENCE AT NO.109, THIRUVALLUVAR STREET, BLOCK NO. AA, T.S. NO. 96/2, RANGARAJAPURAM, KODAMBAKKAM, CHENNAI. FOR MR. SAMBATH KUMAR.


SIG. OF OWNER.  
*K. Sambath Kumar*

LICENSED SURVEYOR.


S. ATHIYANAN, B.E.  
Class-1 Licensed Surveyor - No 192  
Corporation of Chennai  
5, Natharuni Street, T. Nagar,  
Chennai. 17 Phone: 2815 6824  
Mobile 31038440

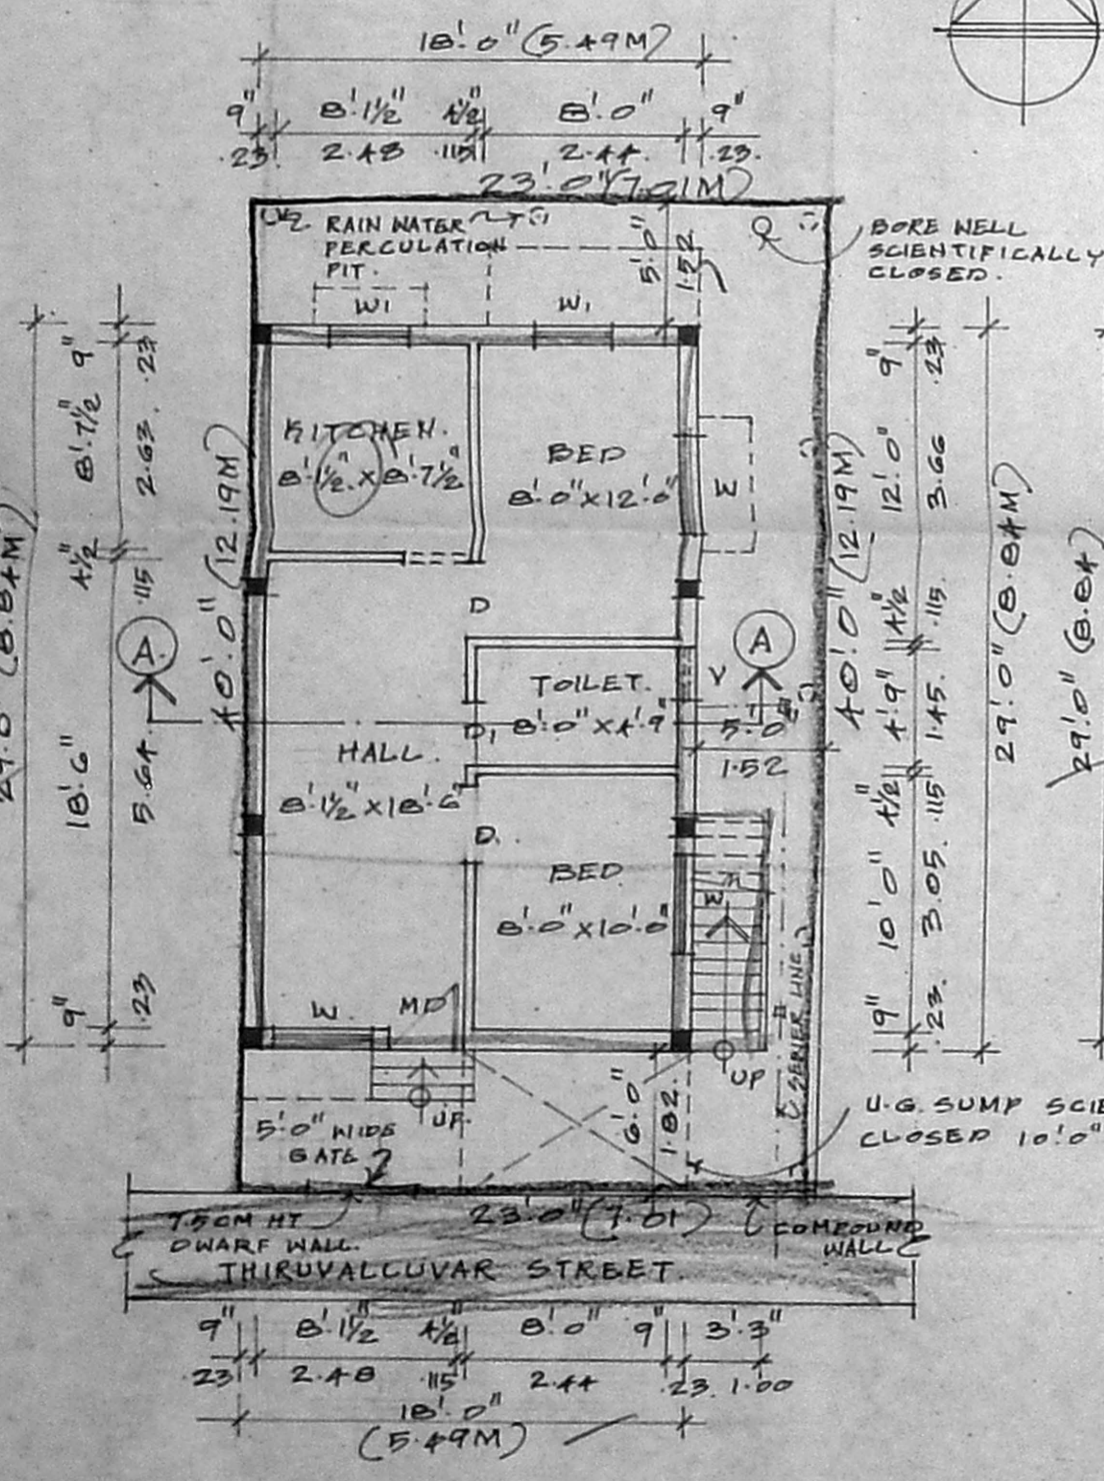

SITE AND GROUND FLOOR PLAN.

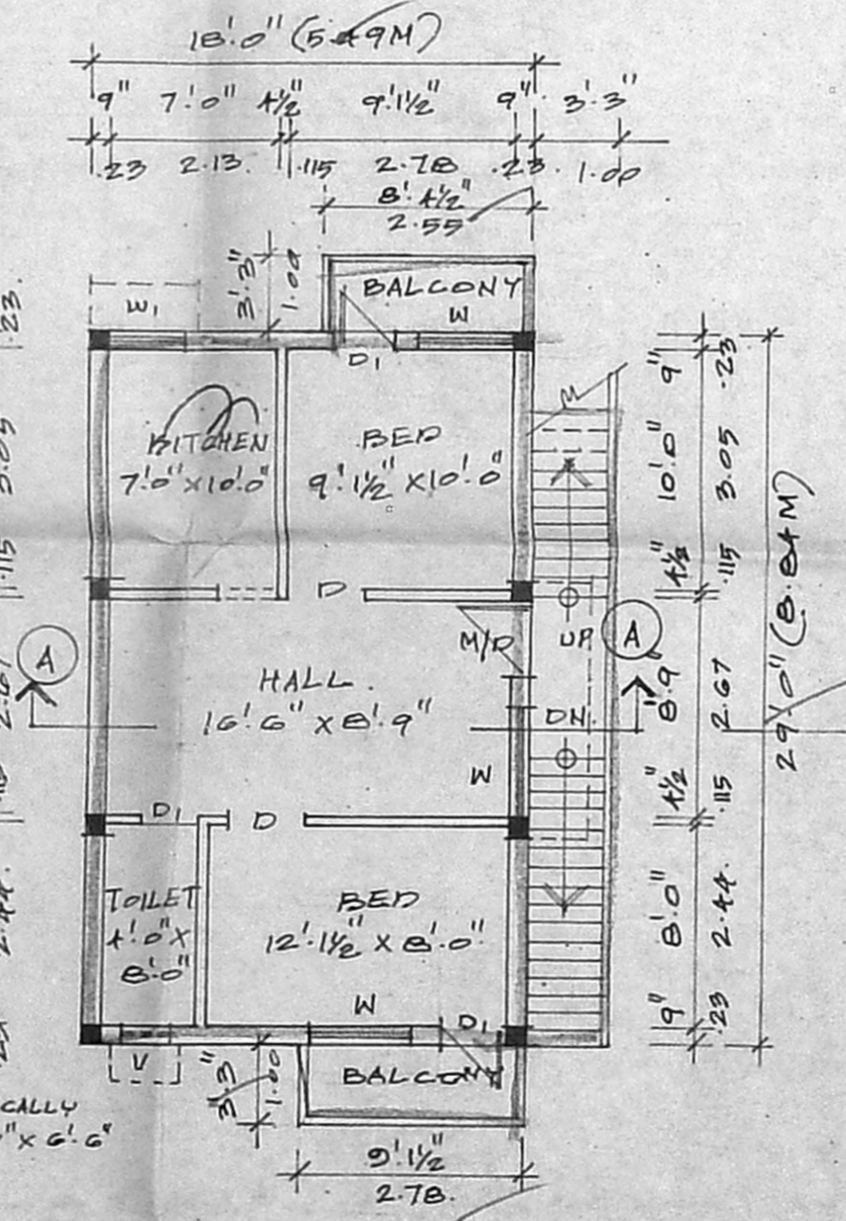

FIRST FLOOR PLAN.

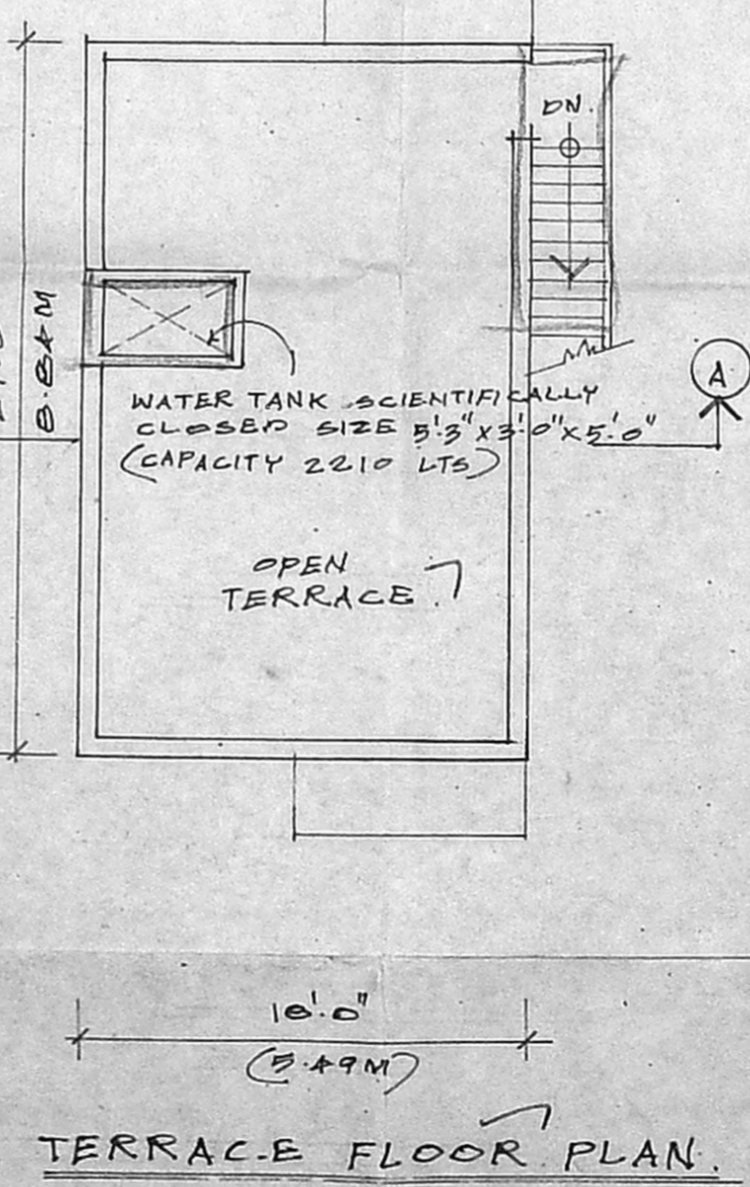

TERRACE FLOOR PLAN.