




FRONT ELEVATION

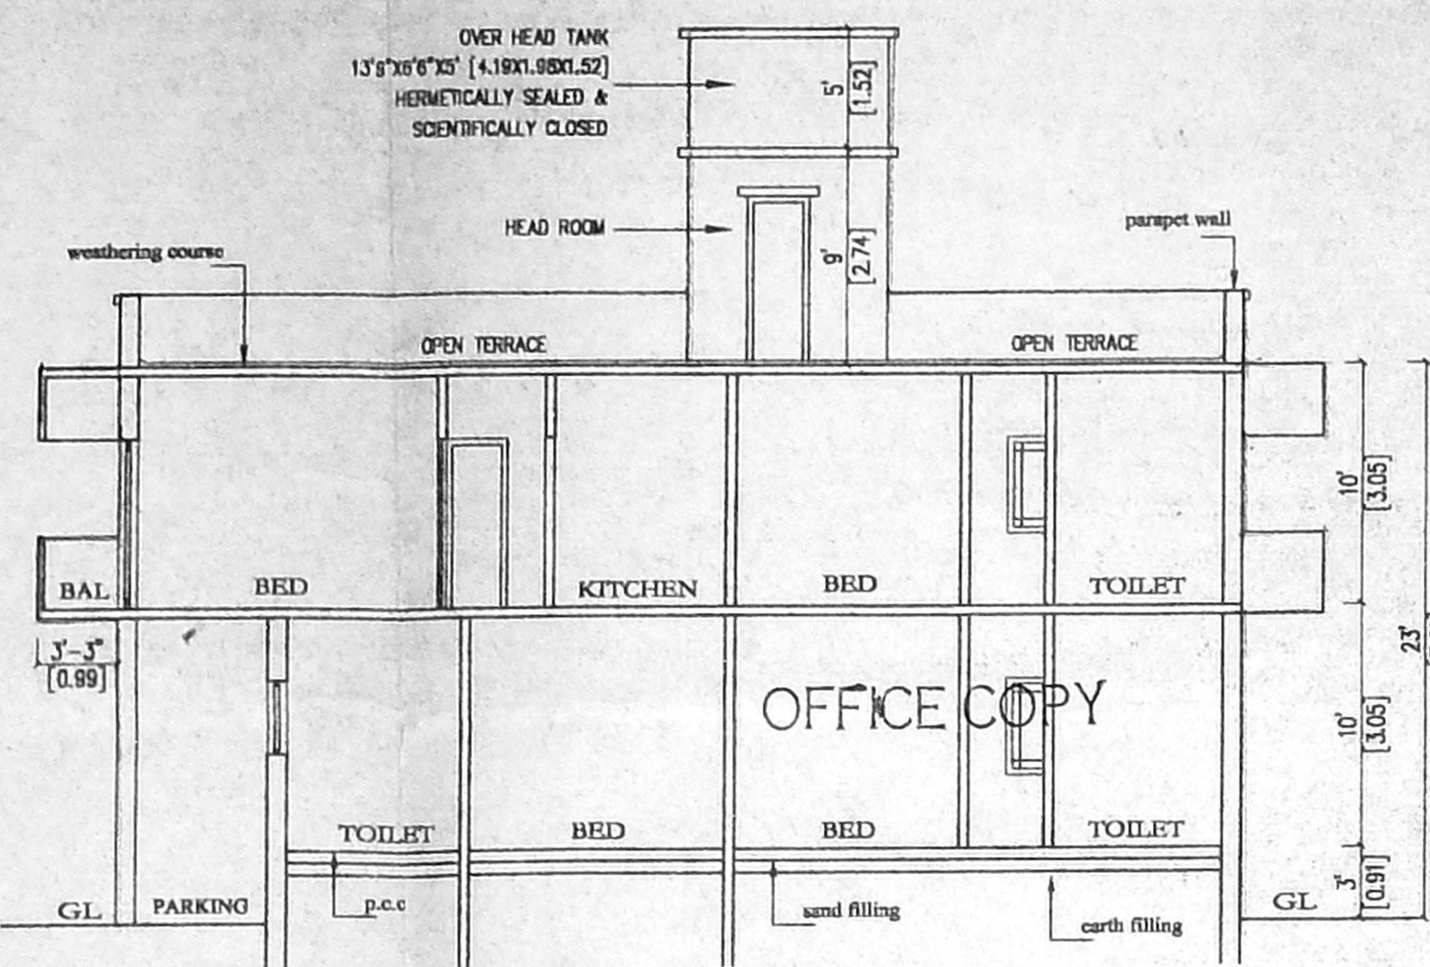


SECTION AT "AA"

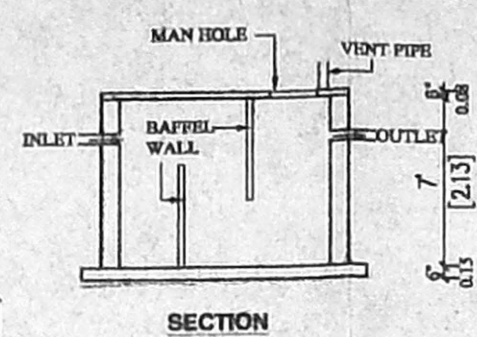


SECTION

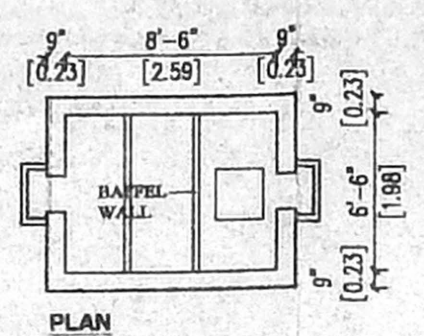

SEPTIC TANK DETAIL SCALE 1"=9'0" (1:100)

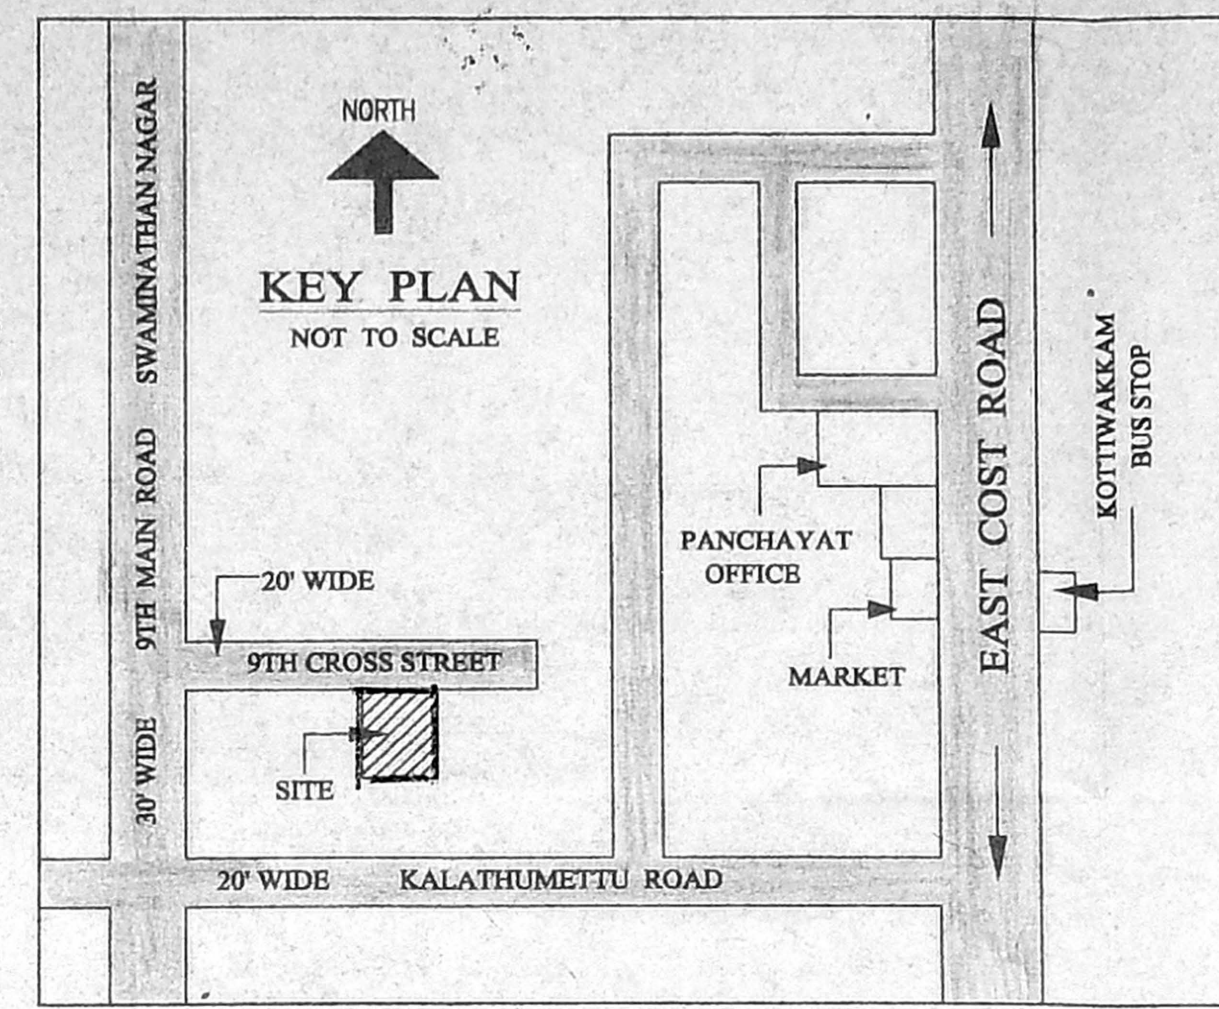


KEY PLAN NOT TO SCALE

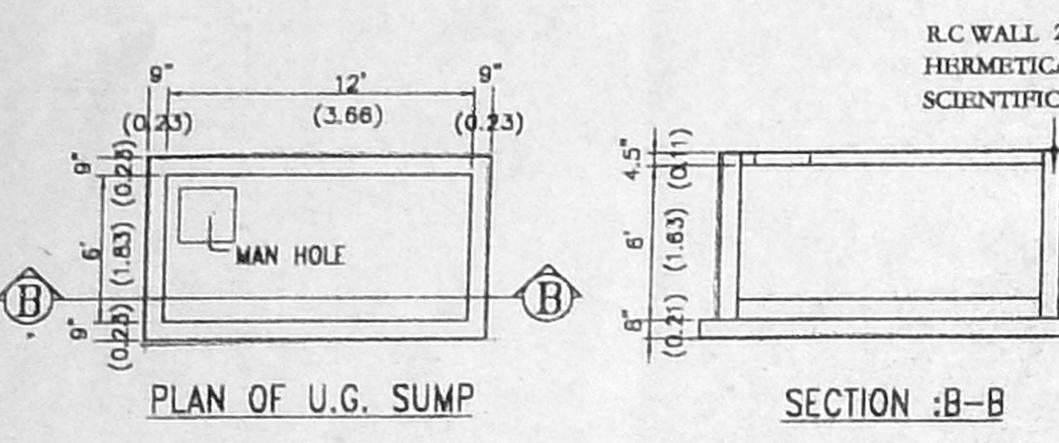


PLAN OF U.G. SUMP


SECTION :B-B

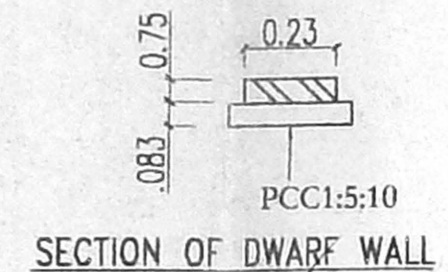


SECTION OF DWARF WALL

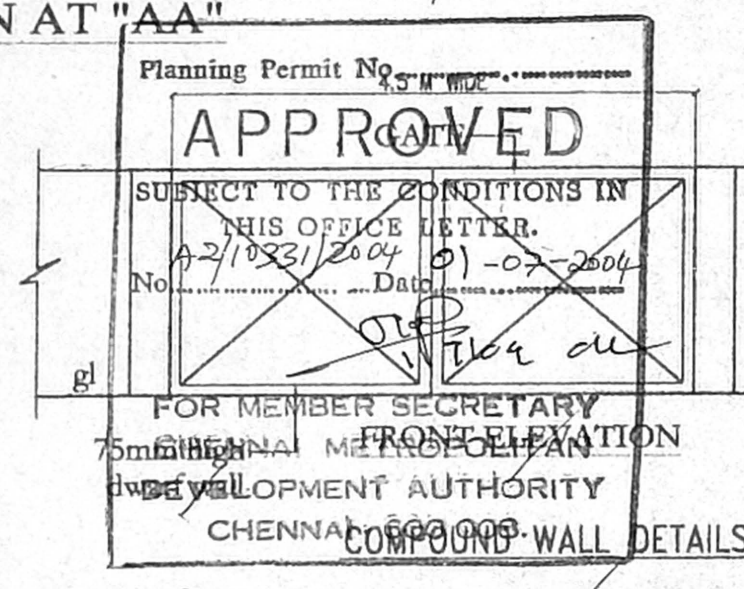


COMPOUND WALL DETAILS

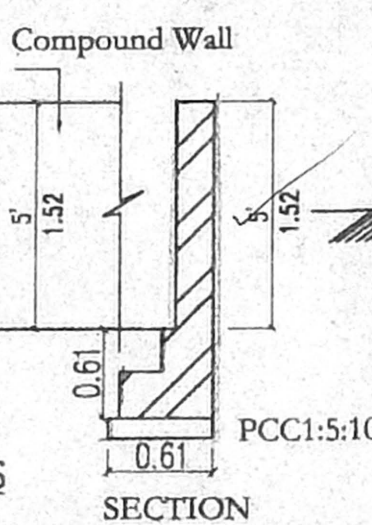


SECTION

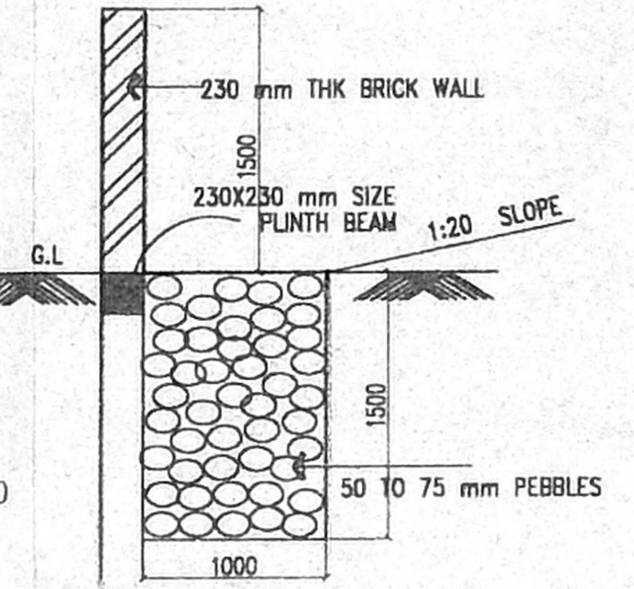


RAINWATER HARVESTING CONSERVATION TRENCH

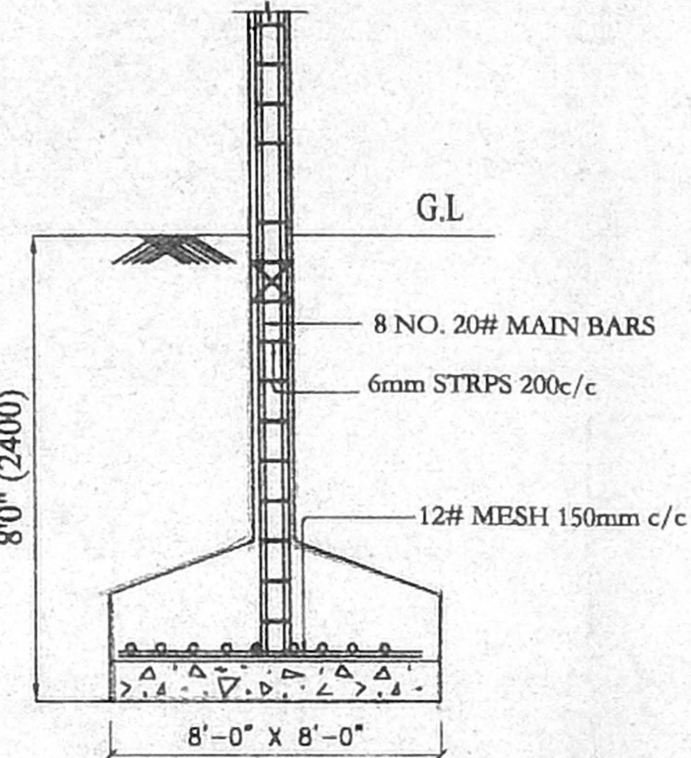


FOUNDATION DETAILS

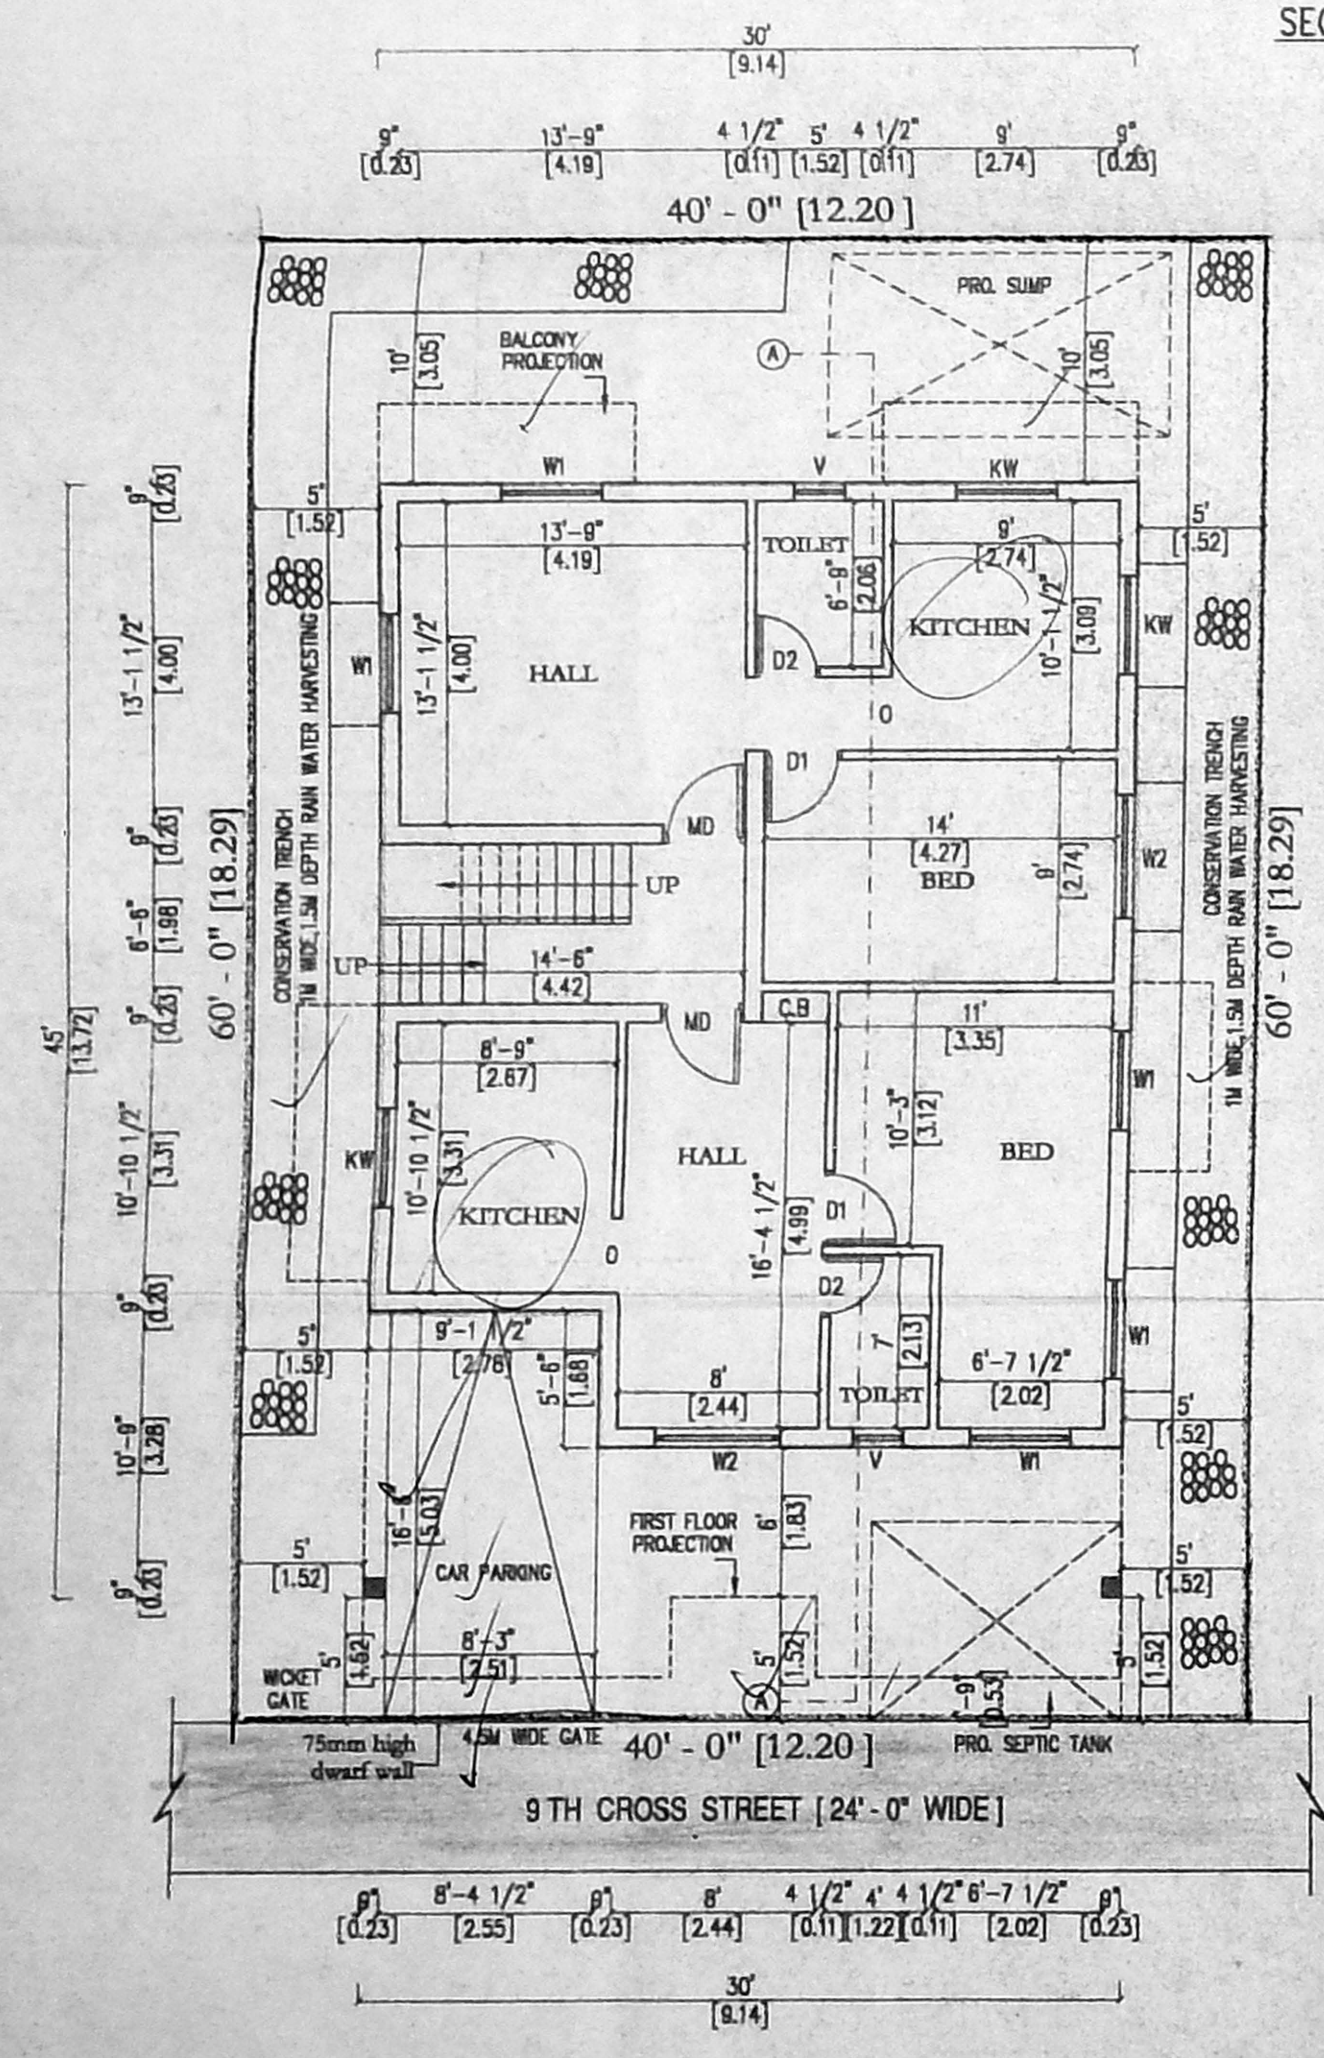

SITE / GROUND FLOOR PLAN

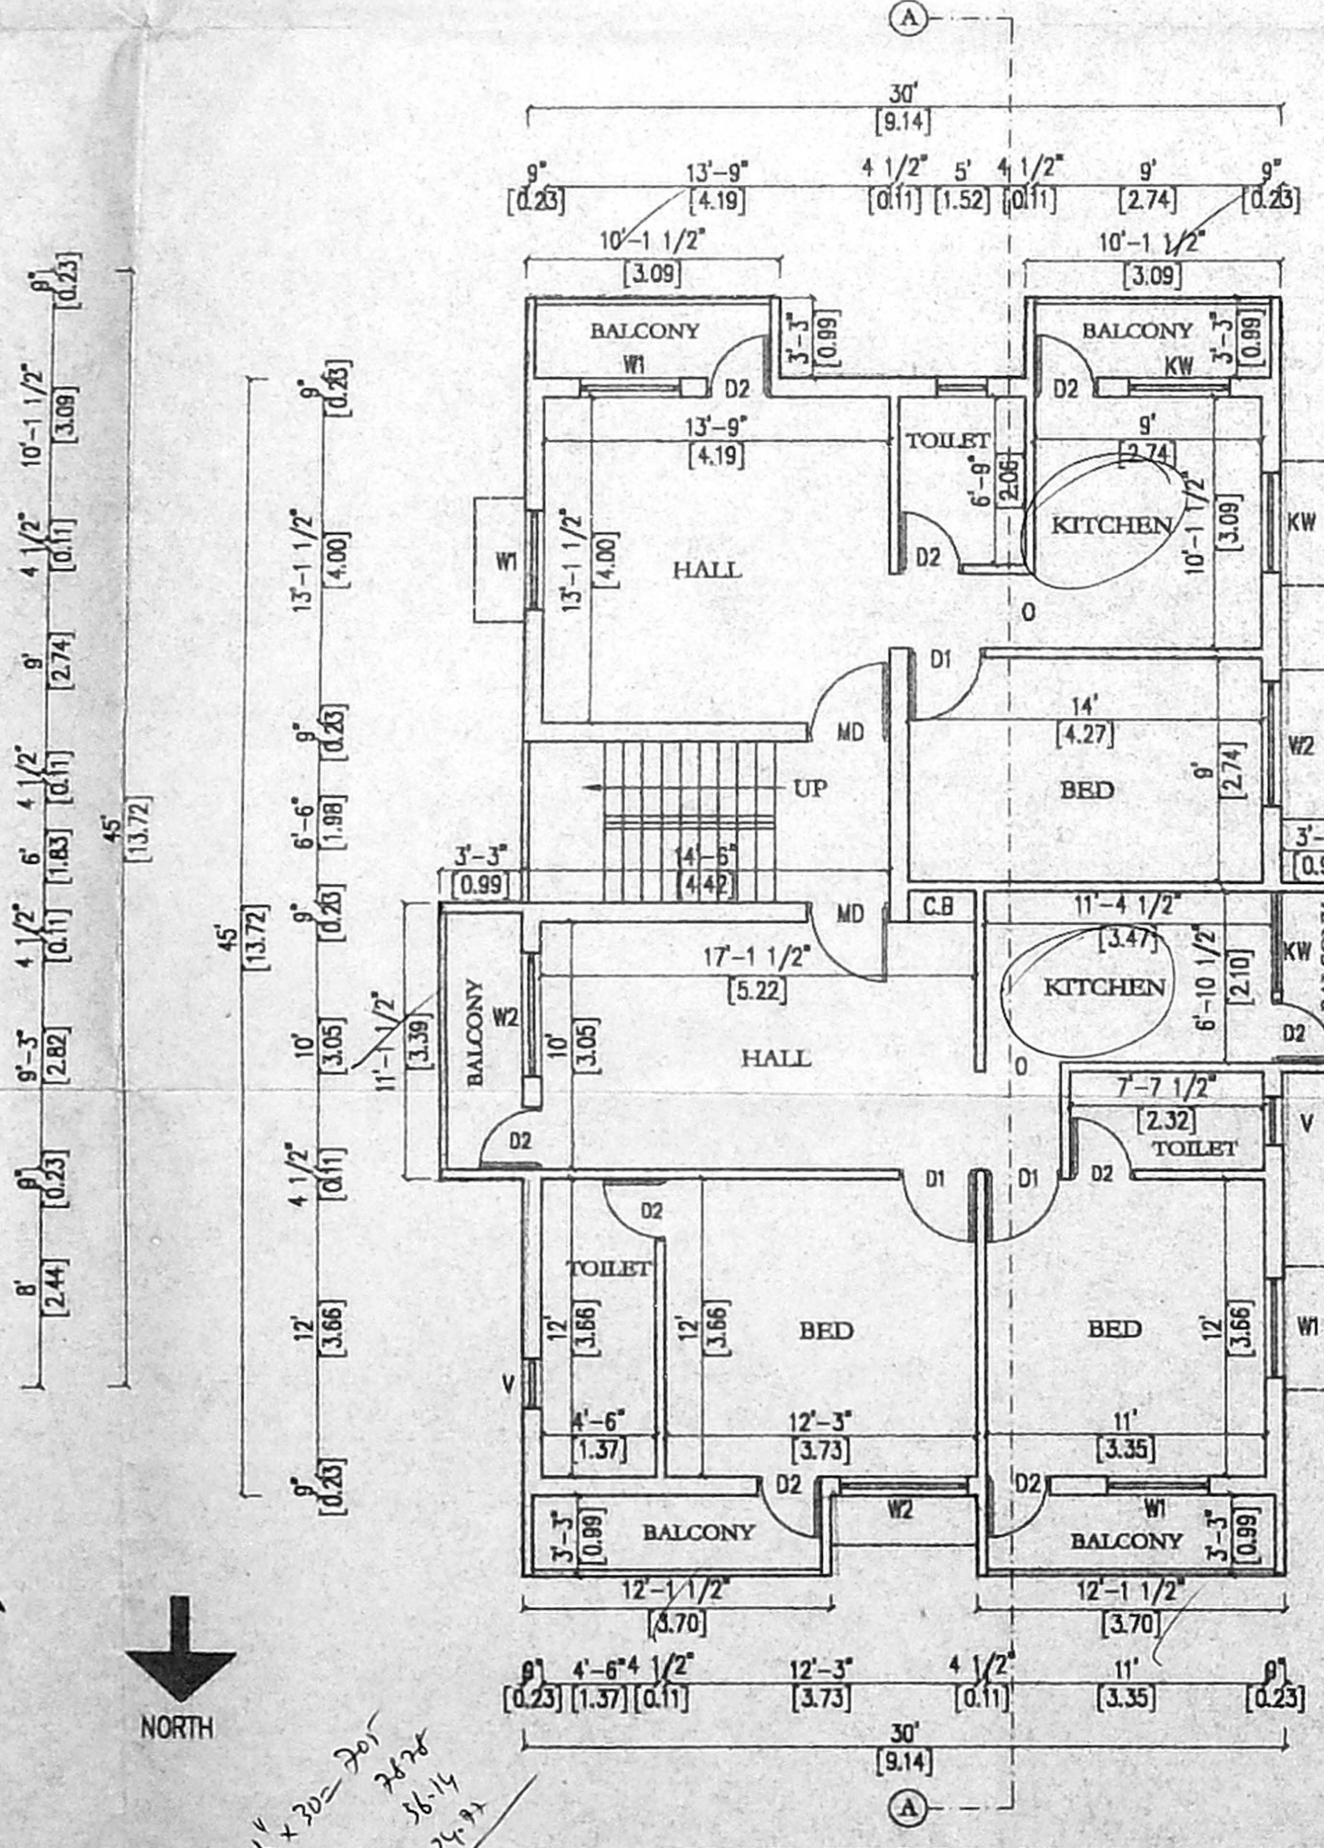

FIRST FLOOR PLAN

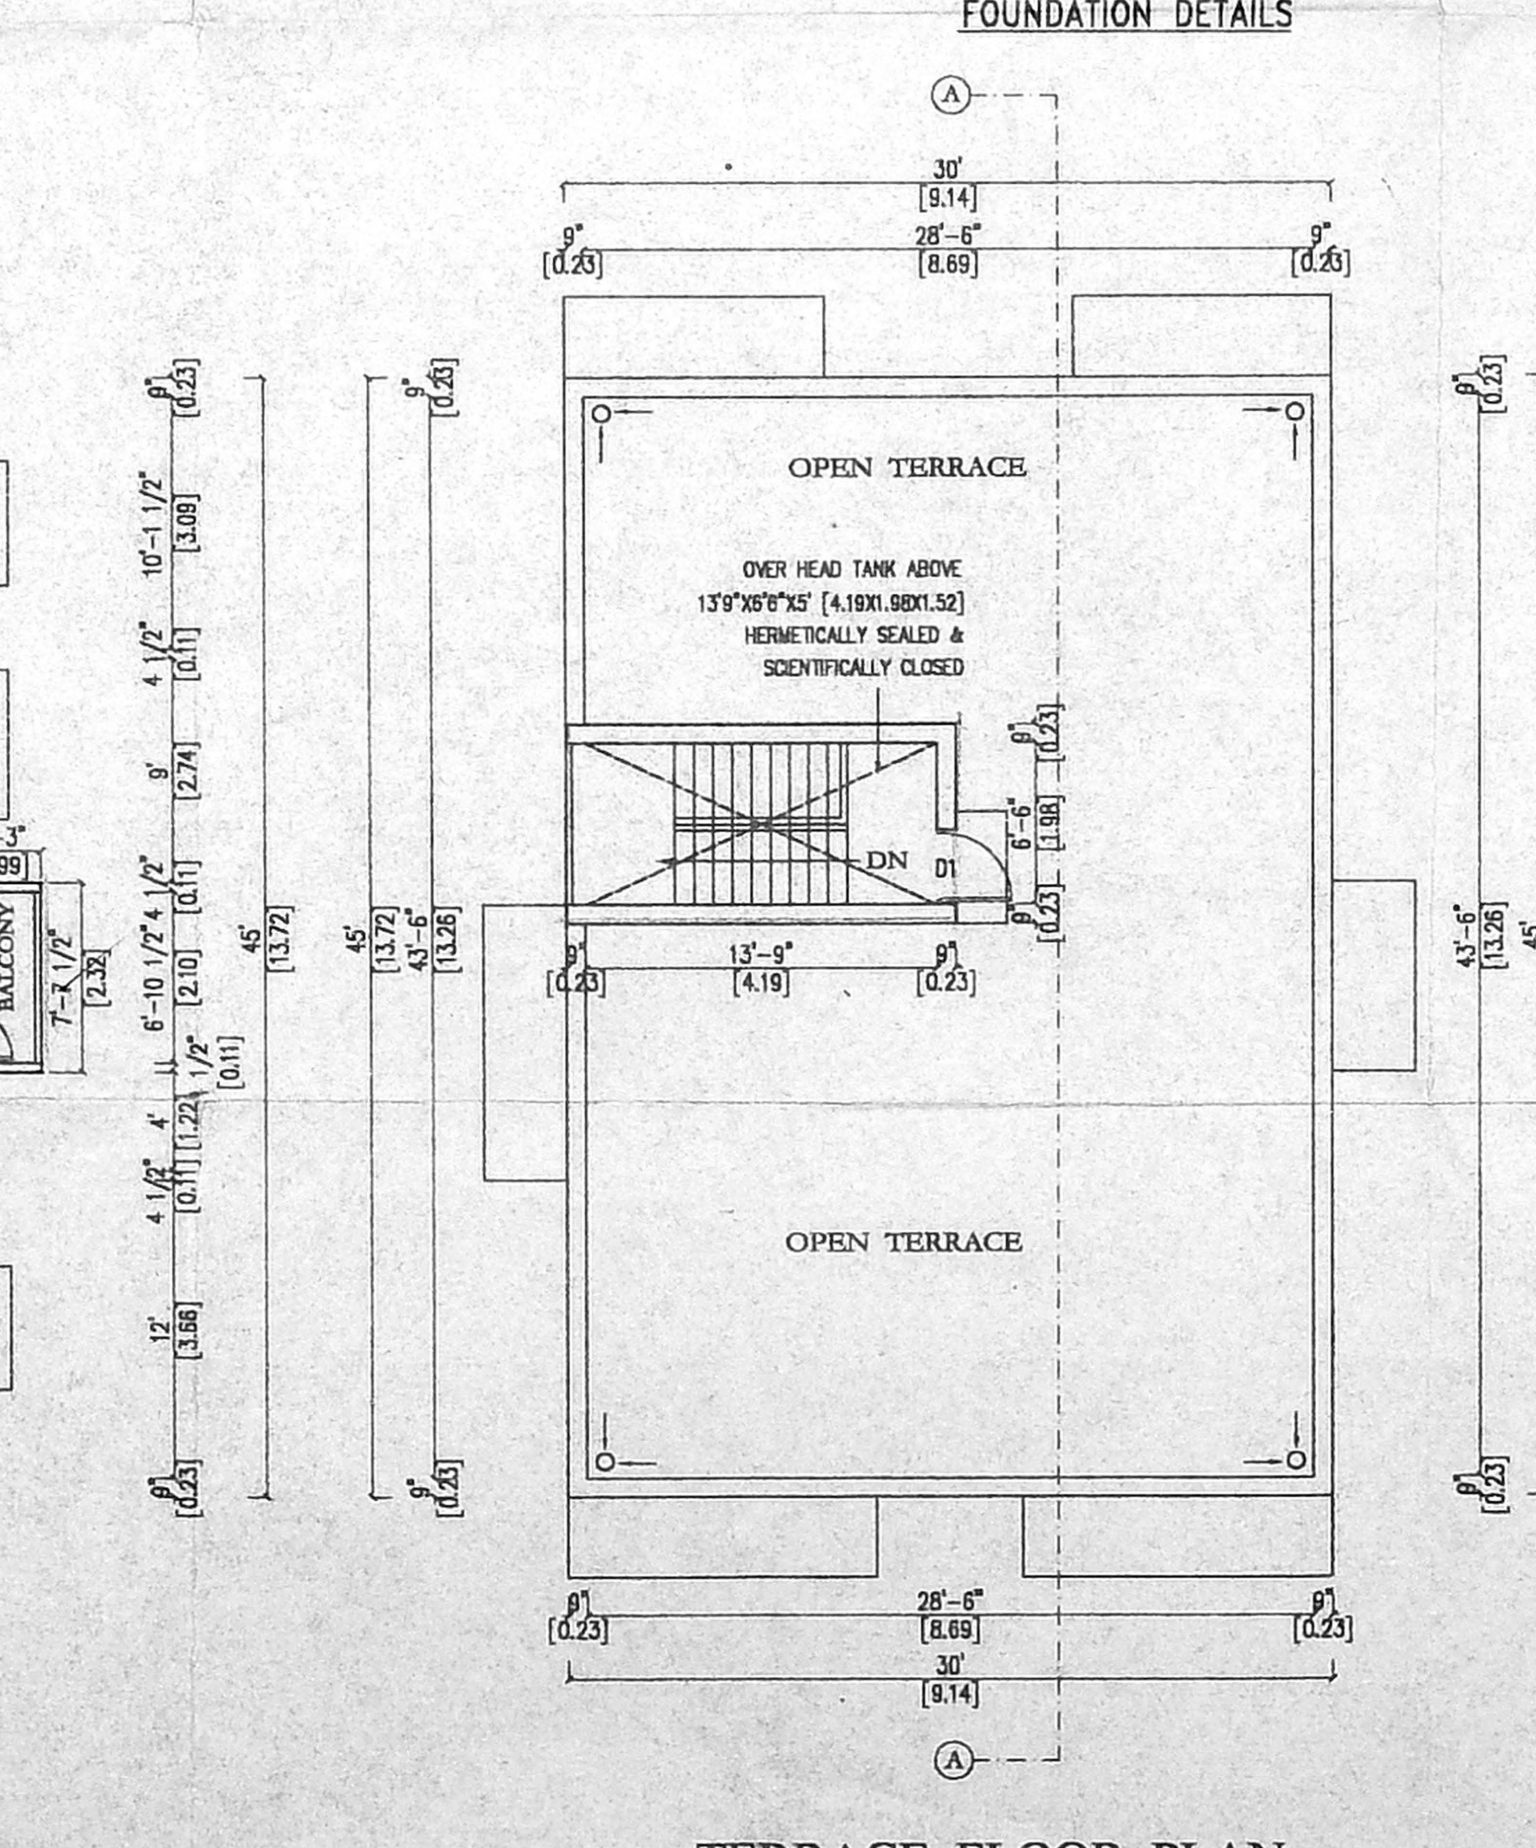

TERRACE FLOOR PLAN

PLAN SHOWING THE PROPOSED RESIDENTIAL BUILDING AT PLOT No.2,9TH CROSS STREET, SWAMYNATHAN NAGAR, EXTN., KOTTIWAKKAM. BEARING SURVEY 102/8-C, AND 6-D IN 141, KOTTIWAKKAM VILLAGE, SAIDAPET TALUK, CHENNAI-41.

CMDA "A" CHANNEL
C. No. 22/033/04

Revised Plan
P. A. I. SCHEDULE OF JOINERY

TYPE	DESCRIPTION	SIZE
A.P.	TEAK WOOD PANNELLED DOOR	3'3" x 7'0"
D1	TEAK WOOD PANNELLED DOOR	3'0" x 7'0"
D2	TEAK WOOD PANNELLED DOOR	2'6" x 7'0"
W	HARD WOOD GLAZED WINDOW	3'0" x 4'0"
W1	HARD WOOD GLAZED WINDOW	4'0" x 4'0"
W2	HARD WOOD GLAZED WINDOW	5'0" x 4'0"
KW	KITCHEN WINDOW	4'0" x 3'6"
V	VENTILATOR	2'0" x 3'0"

SPECIFICATIONS

- R.C.C COLUMN FOOTING IN FOUNDATION
- R.C.C. FRAMED STRUCTURE
- SAND FILLING IN BASEMENT
- P.C.C. 1:5:10 IN BASEMENT
- R.C.C LINTELS & SLABS IN 1:2:4

AREA STATEMENT

	Sq. Ft.	Sq. M
PLOT AREA	= 2400.00	223.05
GROUND FLOOR AREA	= 1350.00	125.46
FIRST FLOOR AREA	= 1555.56	144.57
TOTAL AREA	= 2905.56	270.03
F.S.I	= 1.21	
PLOT COVERAGE	= 64.82 %	

LEGEND

- PROPOSED
- ROAD
- SITE BOUNDRY

SCALE : 1"=8'
1:100
DRAWING TITLE
PLANS,
SECTION,ELEVATION
& DETAILS
DRG. NO.: 01

OWNER'S SIGNATURE [G.P.A]
P. Selvaraj

ARCHITECT'S SIGNATURE
D. Saravanan
D. SARAVANAN B.Arch, AIA
Registered Architect, CA / 98 / 22998
Licensed Surveyor - Class - I, Reg.No. 434
12, IV Cross Street, CIT Colony,
Mylapore, Chennai - 600 004