




ELEVATION

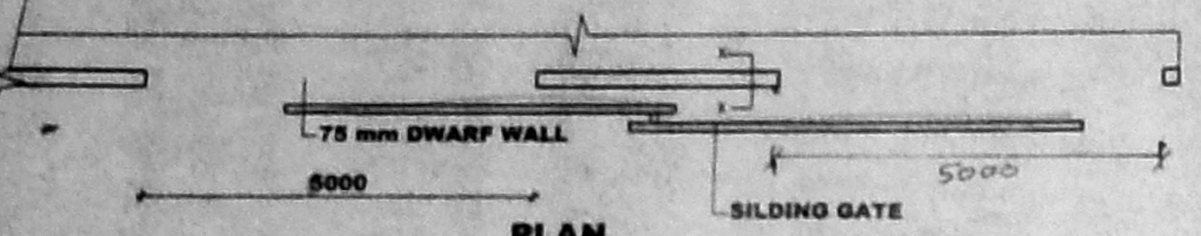


COMPOUND WALL & GATE DETAIL

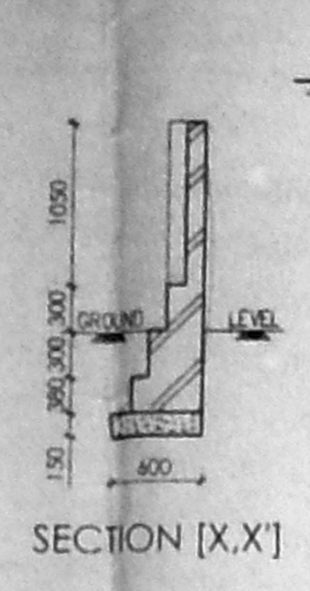


SECTION [X-X]

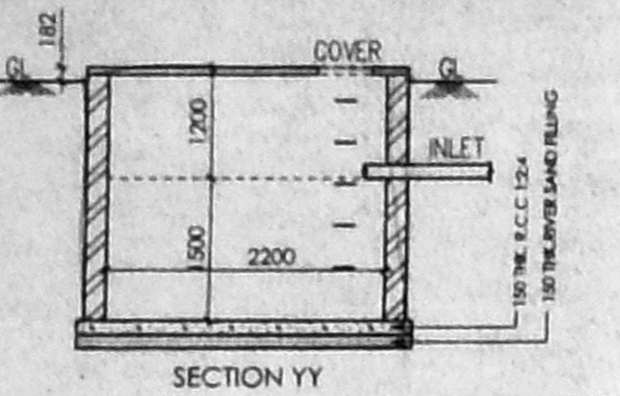

SUMP DETAIL

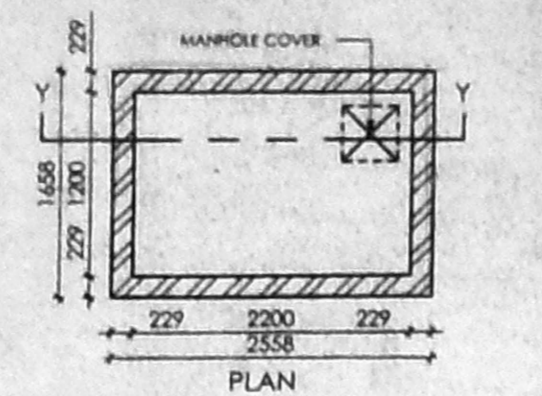


PLAN

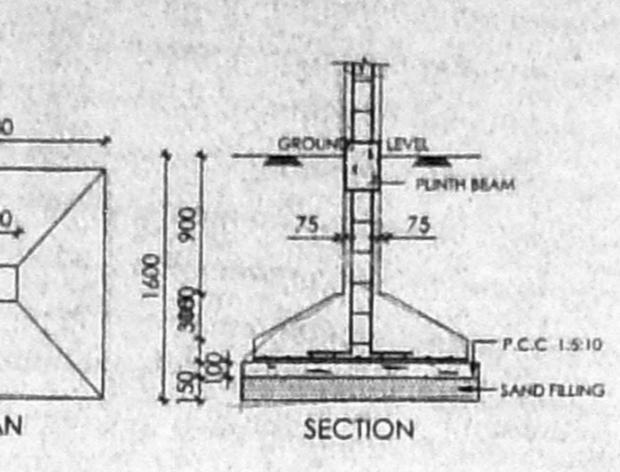


FOUNDATION DETAIL


(SCALE: 1:50)

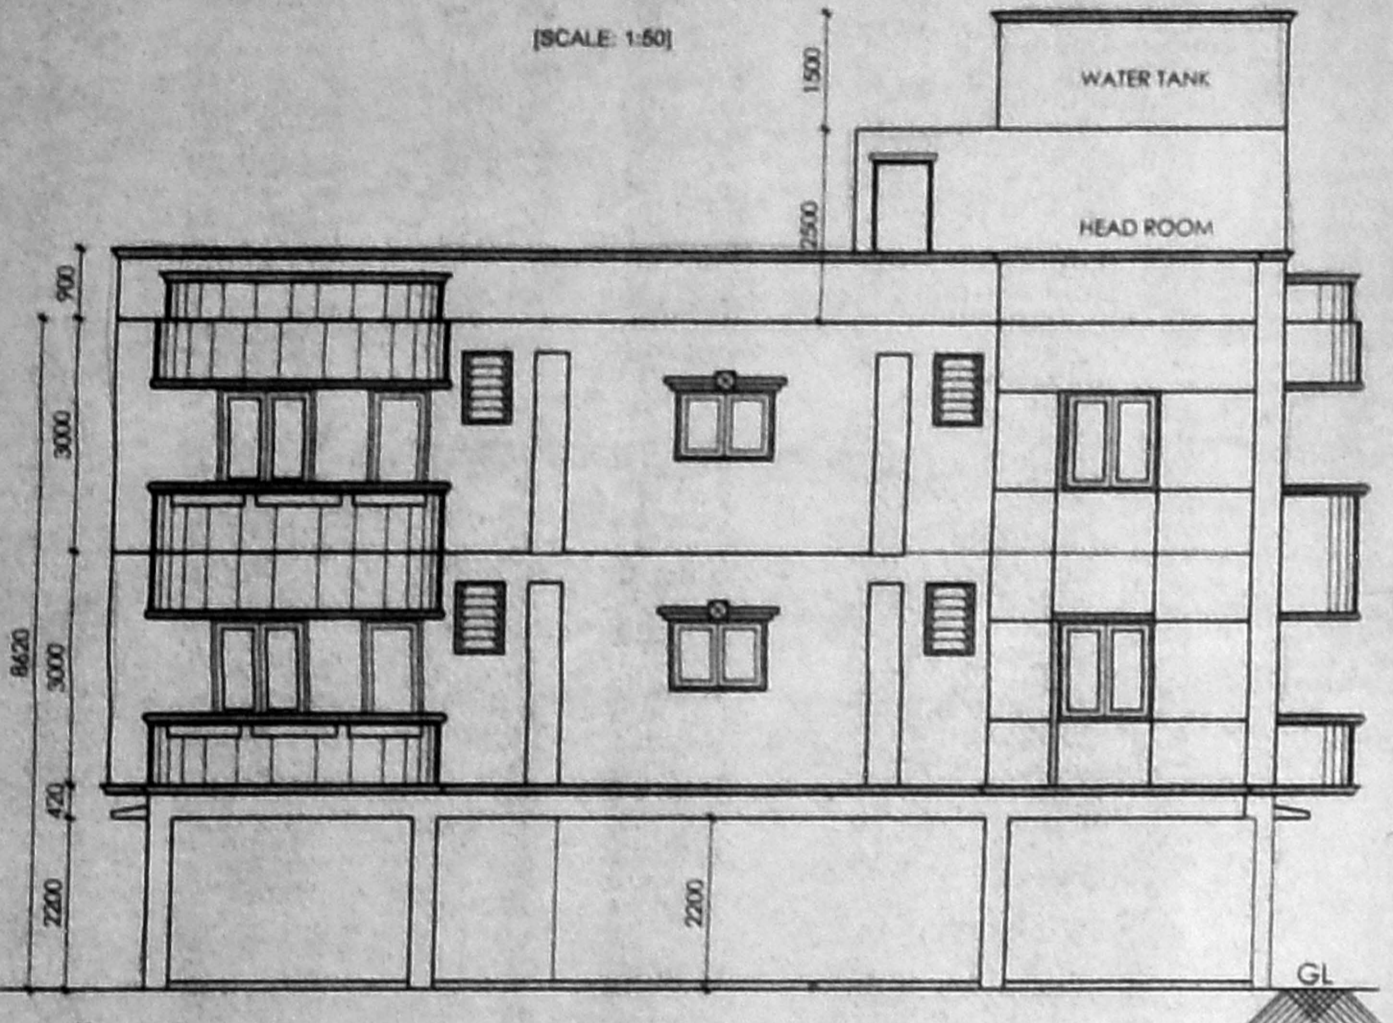

FRONT ELEVATION

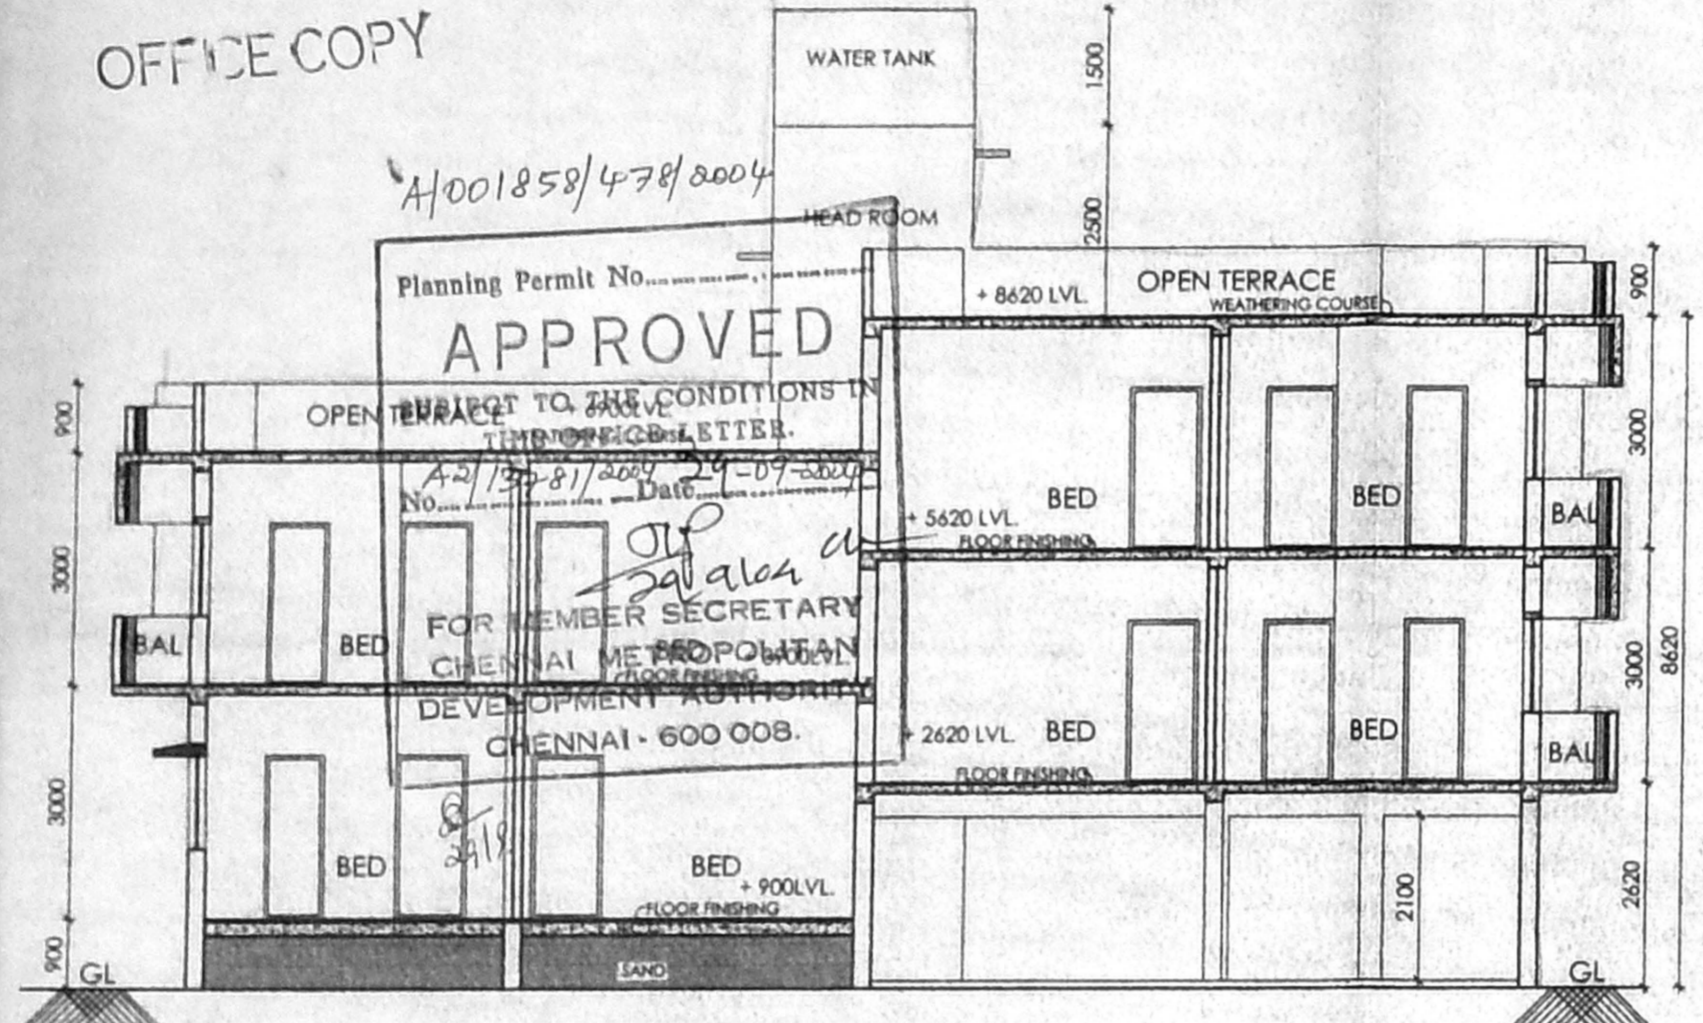


SECTION A-A

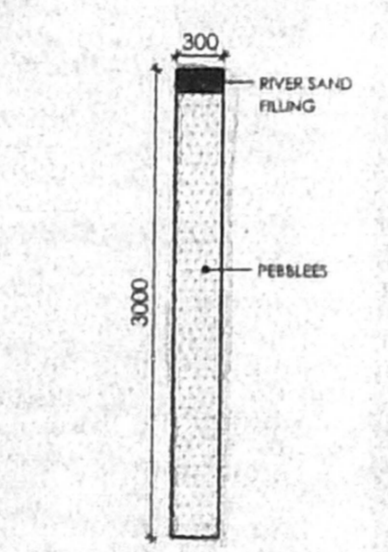


CONSERVATION OF RAIN WATER

(SCALE: N.T.S)

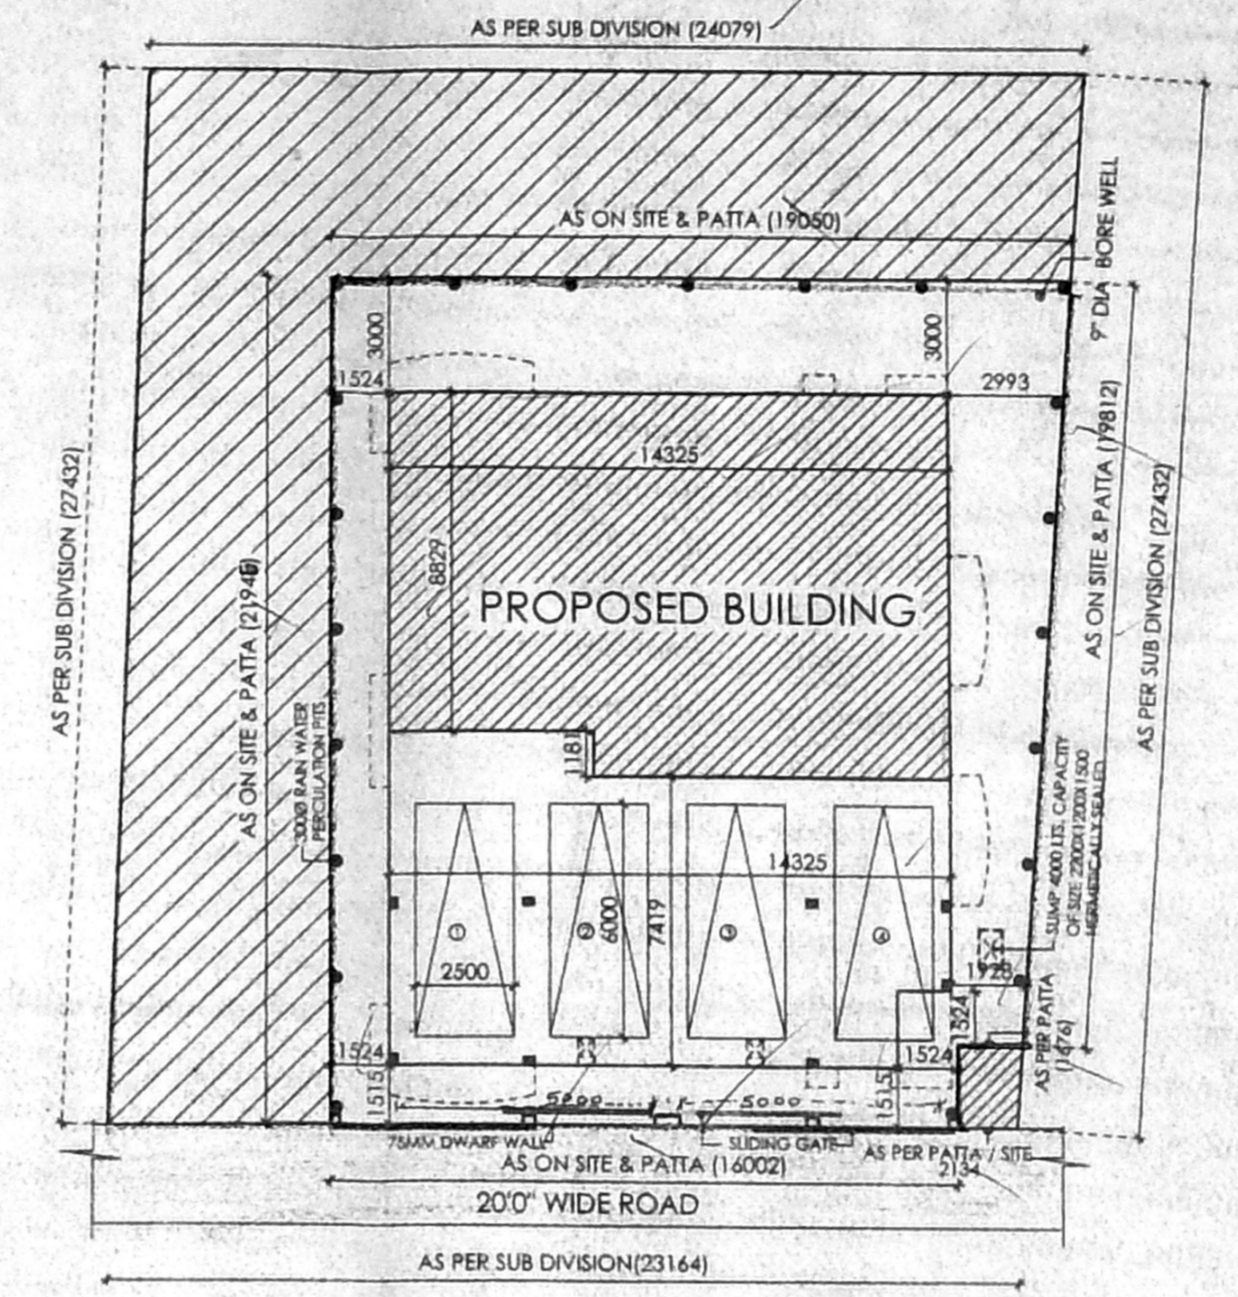


SITE PLAN

SCALE: 1:50

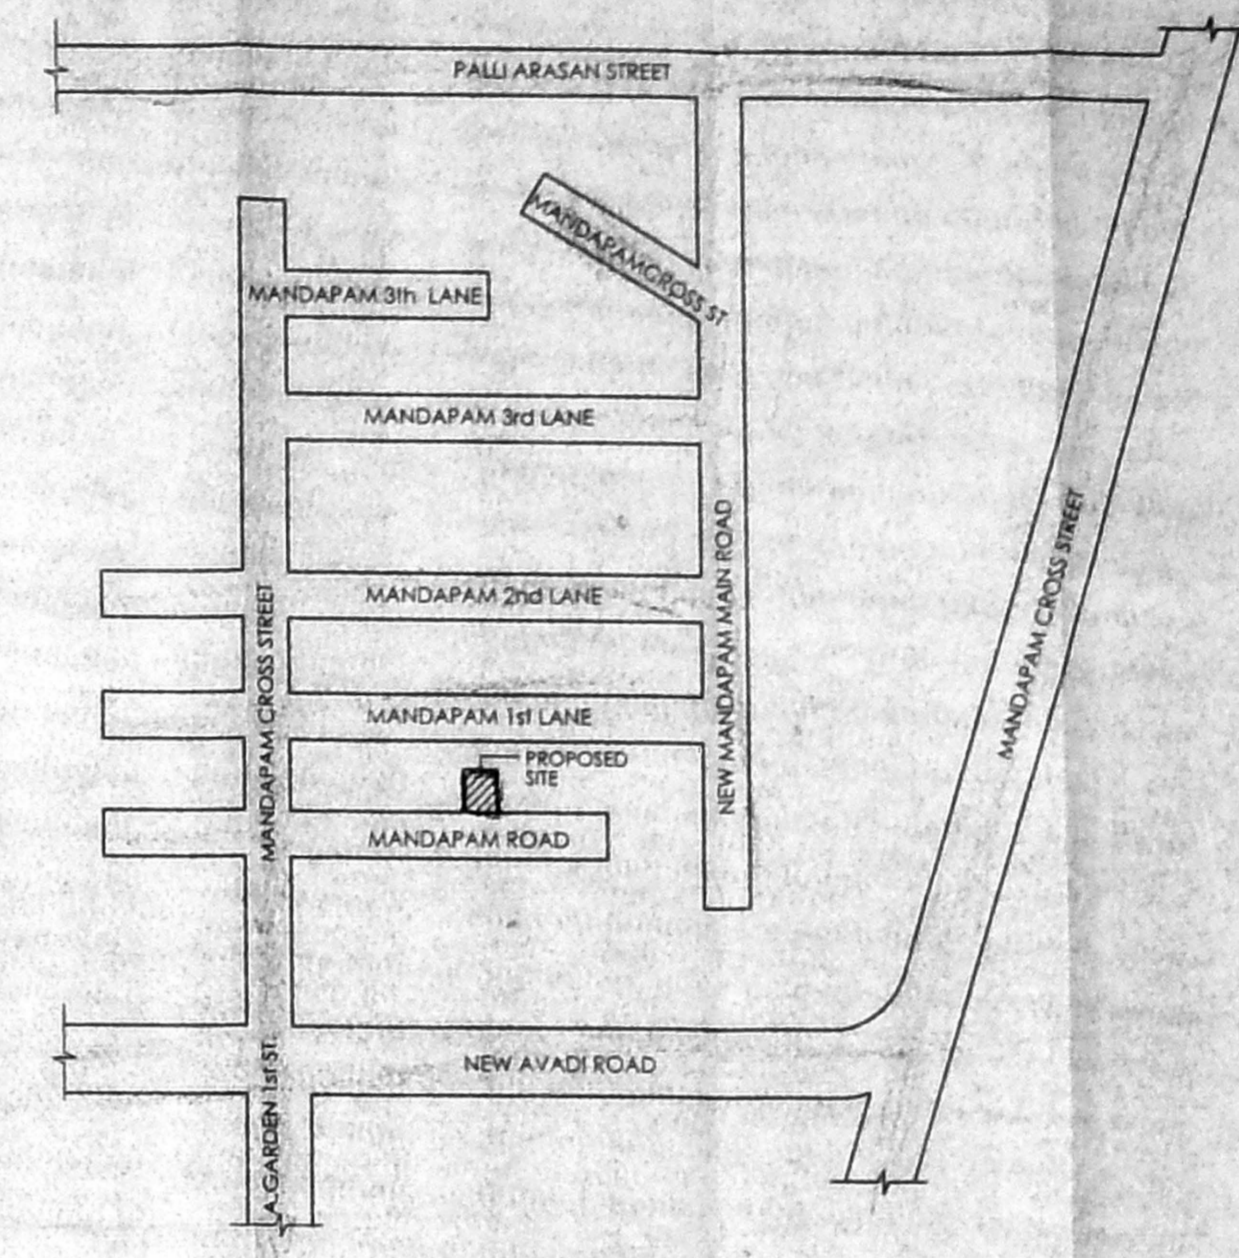


KEY PLAN


NOT TO SCALE

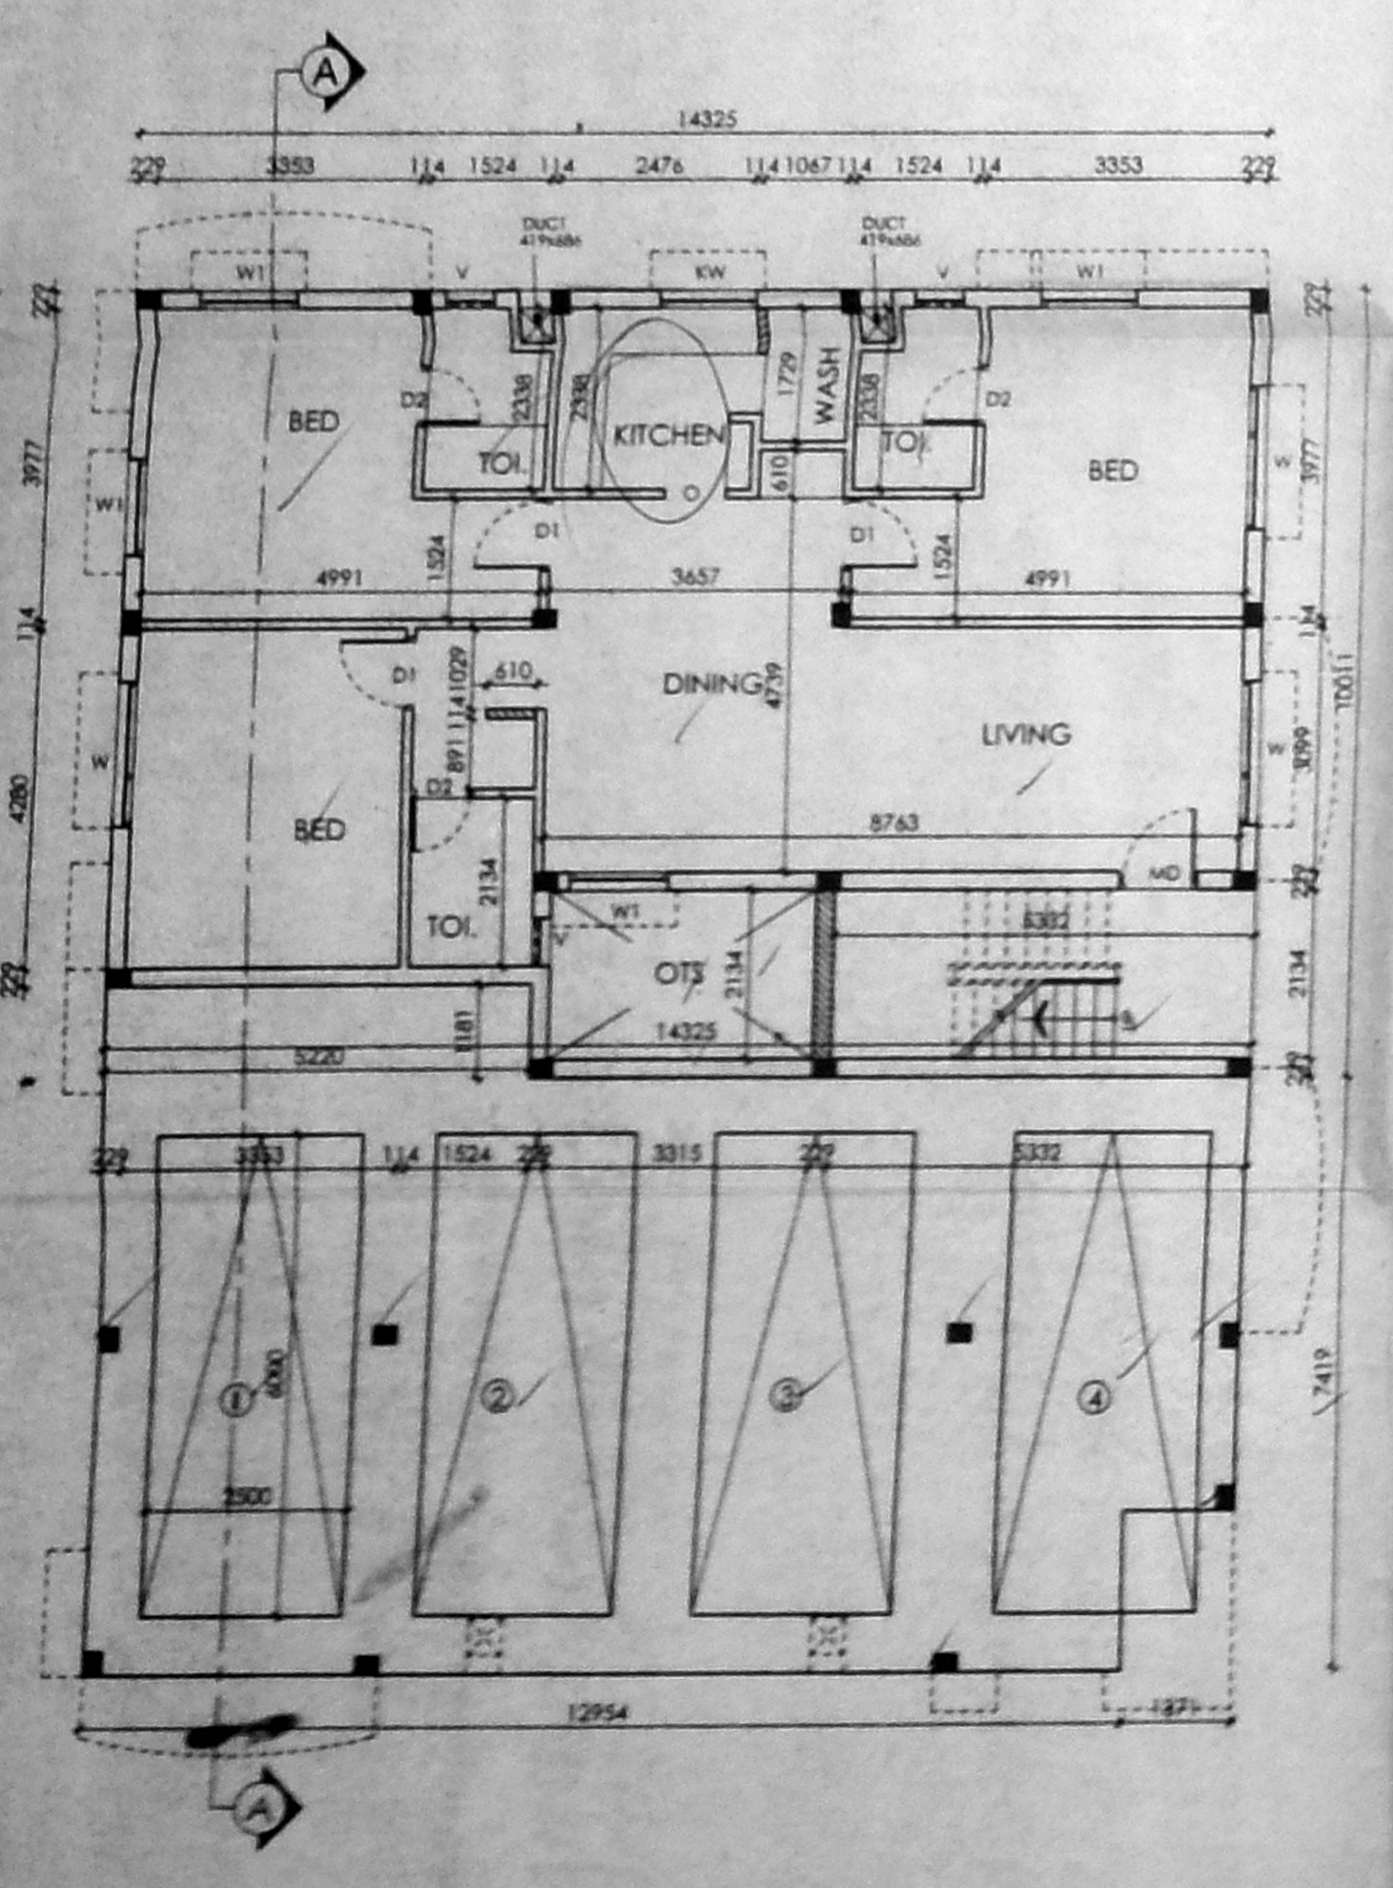


GROUND / STILT FLOOR PLAN

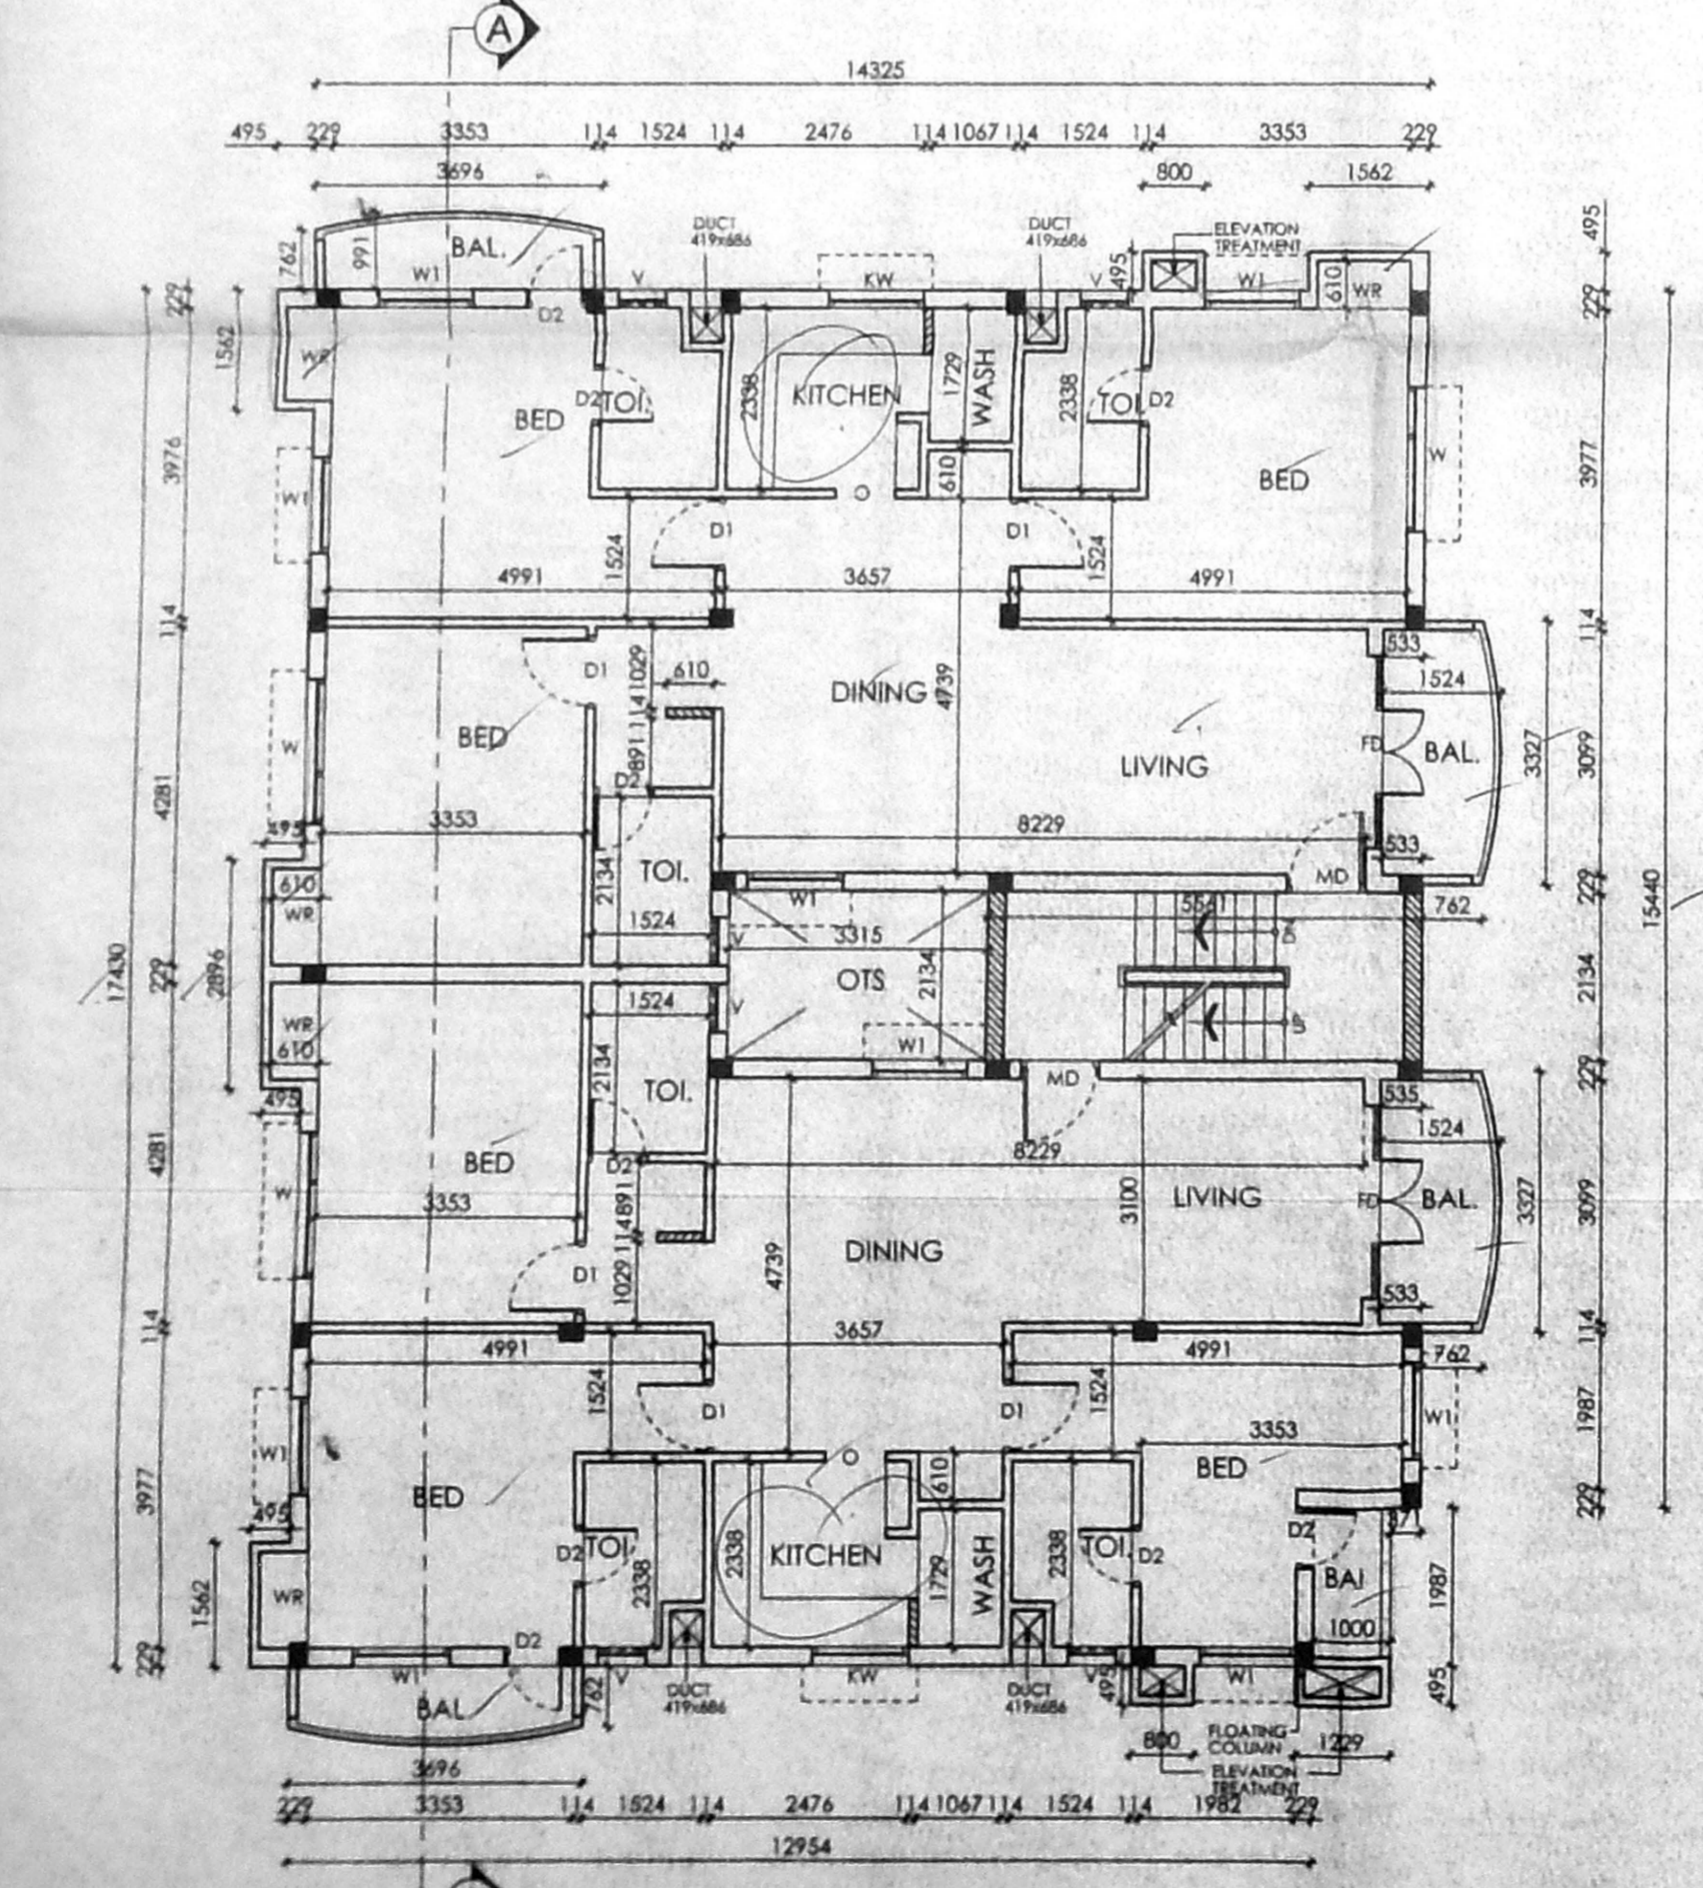

FIRST FLOOR PLAN

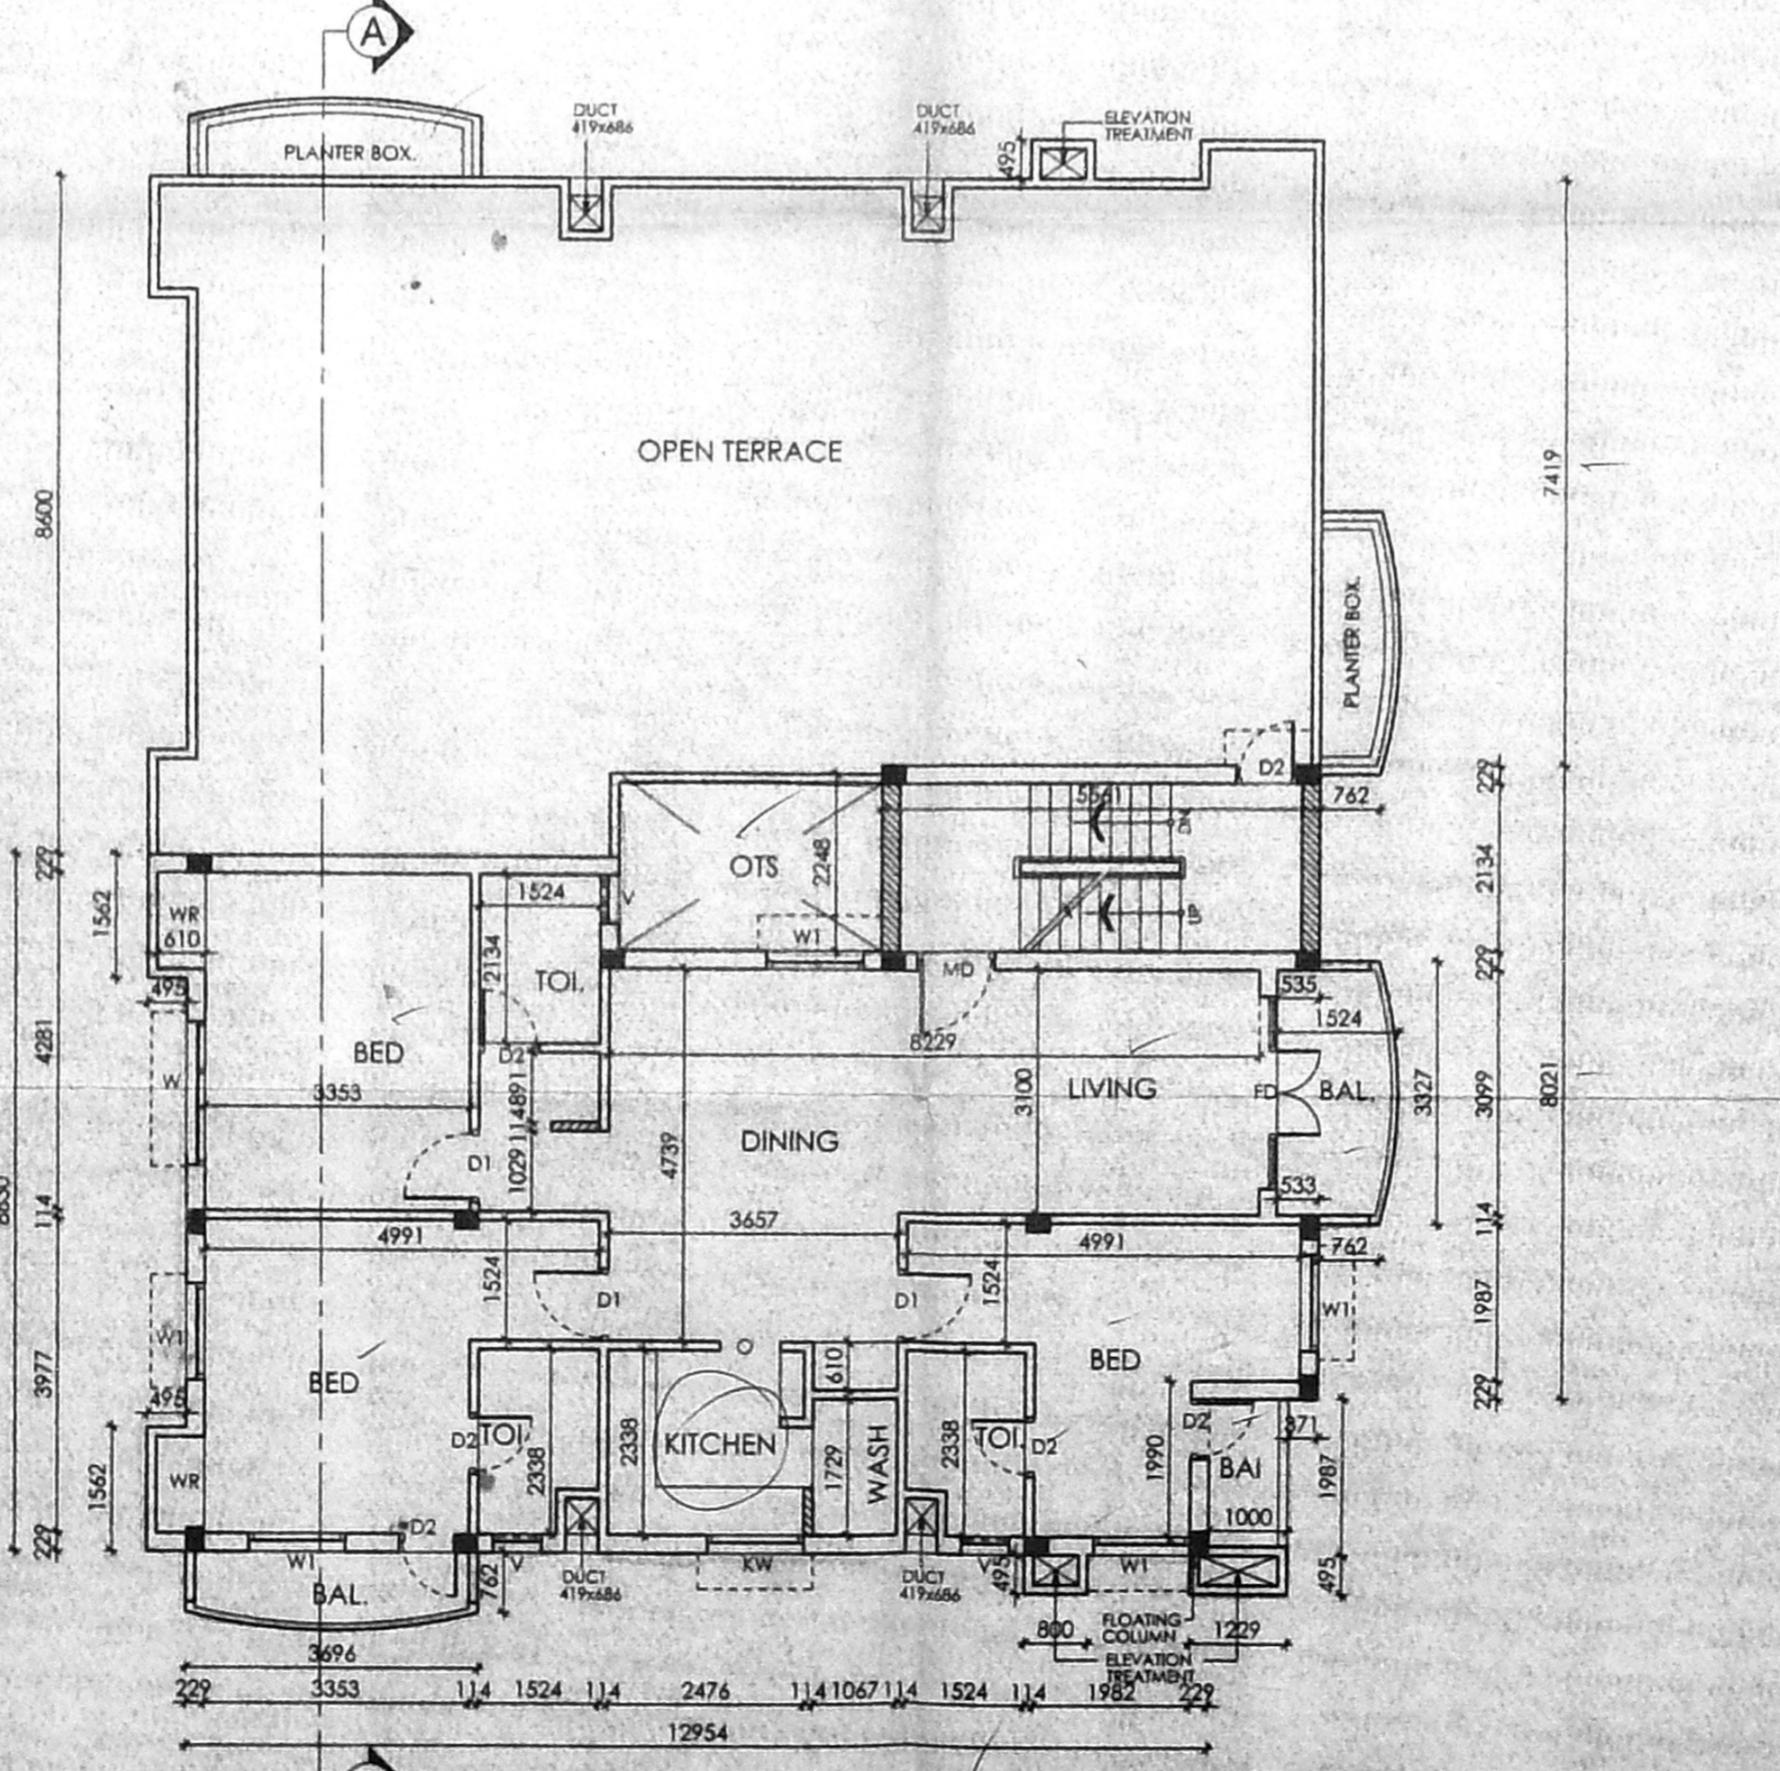

SECOND FLOOR PLAN (PART)

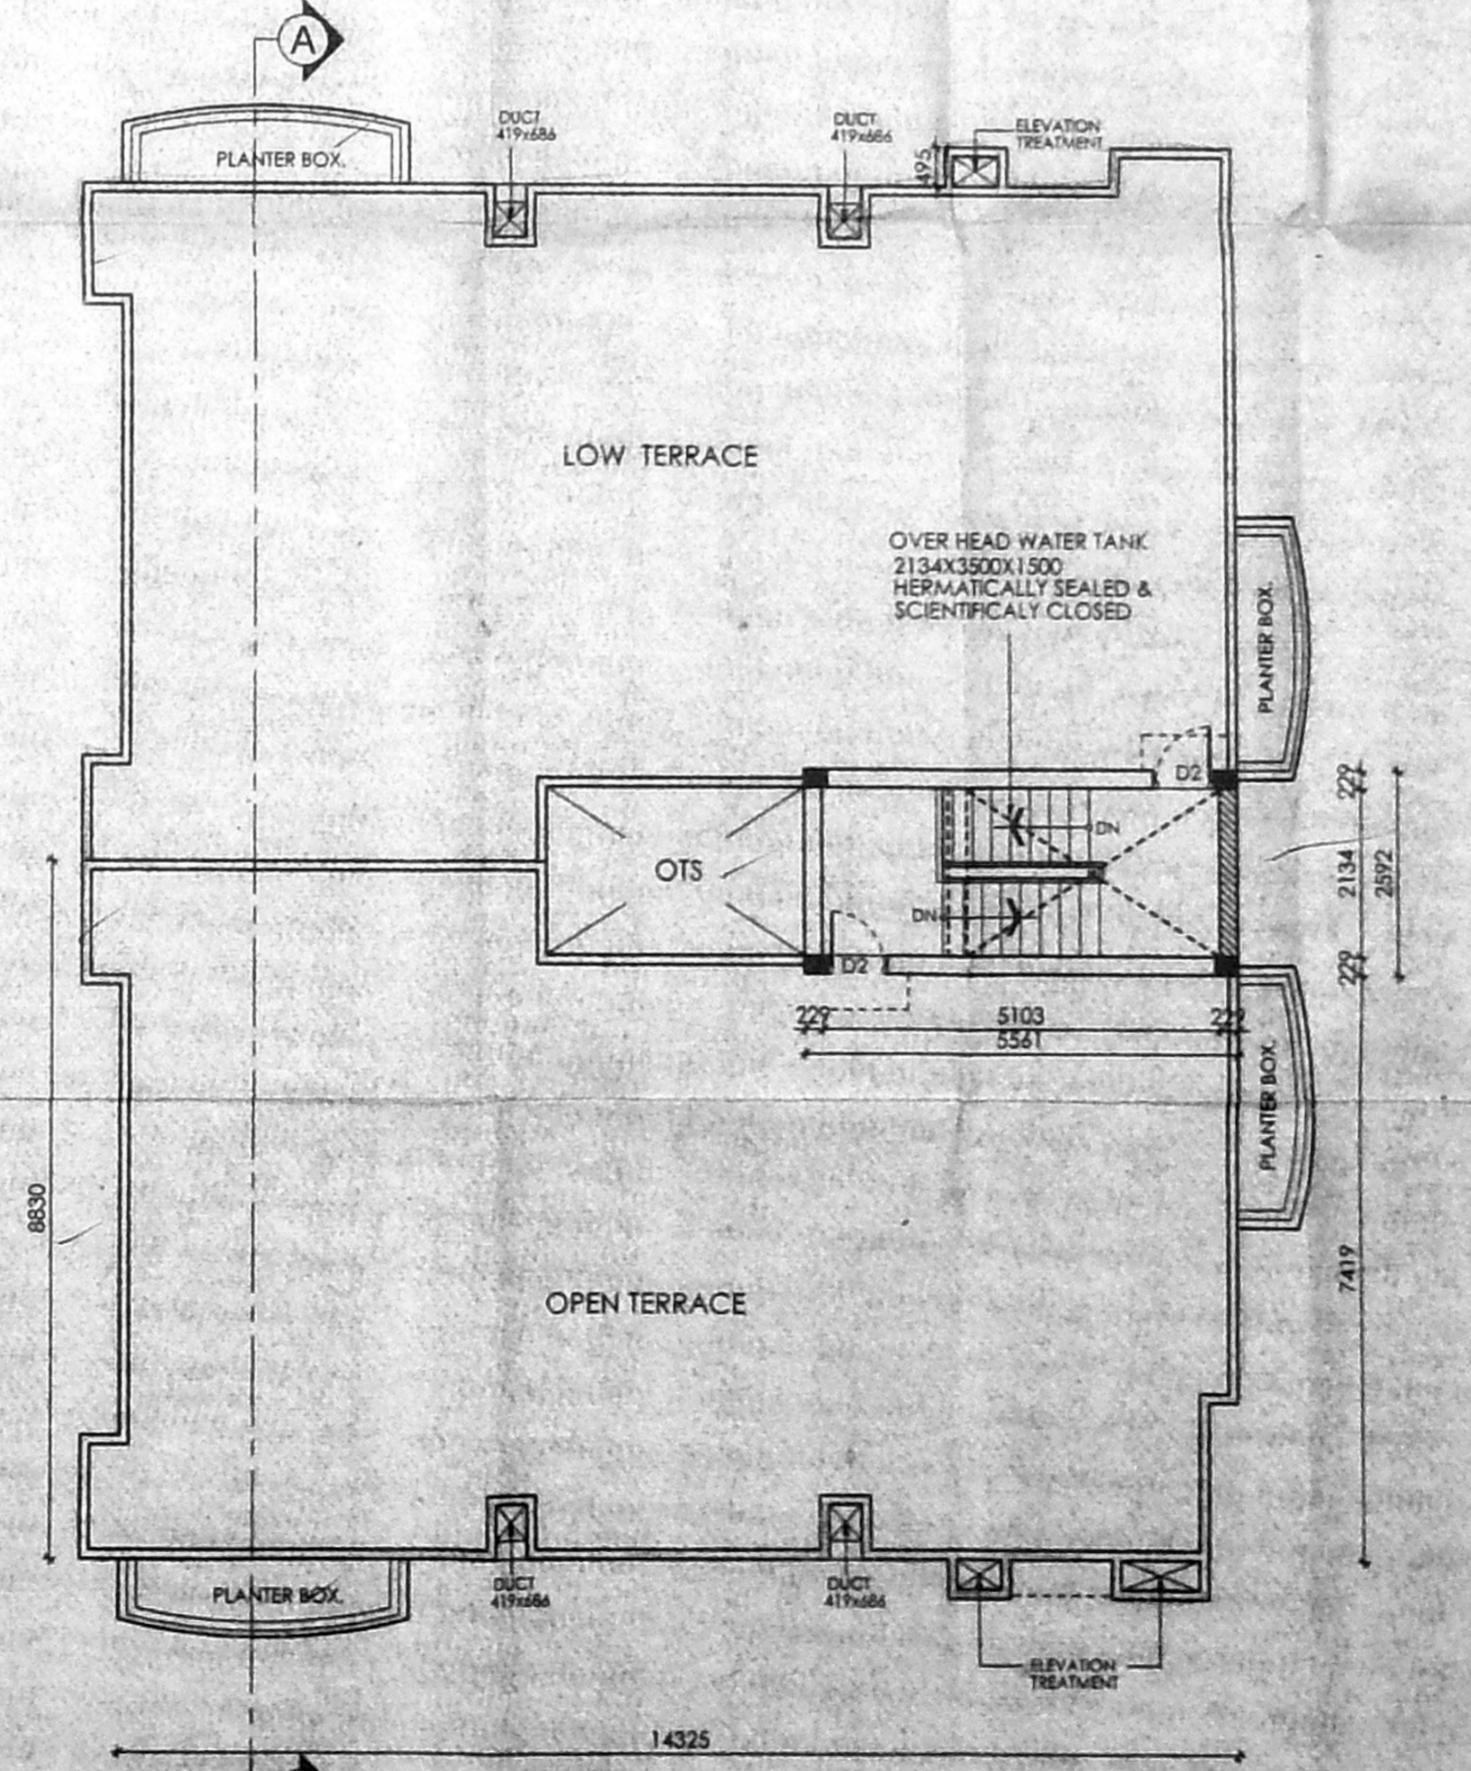

TERRACE FLOOR PLAN

OFFICE COPY

APPROVED

FOR MEMBER SECRETARY
CHENNAI METROPOLITAN
DEVELOPMENT AUTHORITY
CHENNAI - 600 008.

Planning Permit No. A/001850/478/8004

DATE: 21/07/2004

NO. 71/25-81/2004

FOR MEMBER SECRETARY
CHENNAI METROPOLITAN
DEVELOPMENT AUTHORITY
CHENNAI - 600 008.

SHEET NO:

SCHEDULE OF JOINERY			
TYPE	DETAIL	WIDTH	HIGHT
MD	COUNTRY WOOD FLUSH DOOR	975	2100
D1	COUNTRY WOOD FLUSH DOOR	900	2100
D2	COUNTRY WOOD FLUSH DOOR	750	2100
FD	COUNTRY WOOD FRENCH DOOR	2100	2100
W	COUNTRY WOOD GLAZED WINDOW	1800	2100
W1	COUNTRY WOOD GLAZED WINDOW	1200	1350
KW	COUNTRY WOOD GLAZED WINDOW	1200	1050
V	COUNTRY WOOD GLAZED VENTILATOR	1200	900

SPECIFICATION	
FOUNDATION	R.C.C COLUMN FOOTINGS
BRICK WORK	C.M 1:6 FOR SUPER STRUCTURE
PLASTERING	C.M 1:6 FOR WALLS & 1:3 FOR CEILING
FLOORING	MOSAIC FLOORING
CEMENT PAINT	2 COAT FOR WALLS & EXTRA COAT FOR CEILING
R.C.C	1:2:4 FOR SLABS & LINTELS
WOOD WORK	ALL WOOD WORKS IN BEST QUALITY TIMBER
WEATHERING	B. JELLY LIME MORTAR OVER ROOF
COURSE	SLAB ONE LAYER OF COUNTRY TILES

COLOUR INDEX:	
PROPOSED ROAD	[Color Box]
BOUNDARY	[Color Box]
DEMOLITION	[Color Box]

AREA STATEMENT	SQ.MT
TOTAL SITE EXTENT:	397.840
GROUND FLOOR	129.596
FIRST FLOOR	256.782
SECOND FLOOR (PART)	135.530

TOTAL BUILTUP AREA	521.908
F.S.I = 1.283	COVERAGE = 63.1%

PROPOSED RESIDENTIAL BUILDING
AT DOOR NO: 33, MANDAPAM ROAD,
KILPAUK, CHENNAI
IN R.S. NO: 71/25, BLOCK NO:6
EGMORE DIVISION
EGMORE NUNGAMBAKKAM TAILUK

SCALE :	1 : 100
DATE :	20.04.2004
DRAWN :	S.SURESH

OWNER / POWER OF ATTORNEY SIGNATURE

ARCHITECT
J. CHANDRA MOHAN
Licensed Surveyor No-487
REGISTRATION OF CHENNAI
New No. 7, Mandapam Road,
Chennai - 600 034

W. ANAND
TEL / FAX : 2442 0016 / 17.