



SITE CUM STILT CUM GROUND FLOOR PLAN

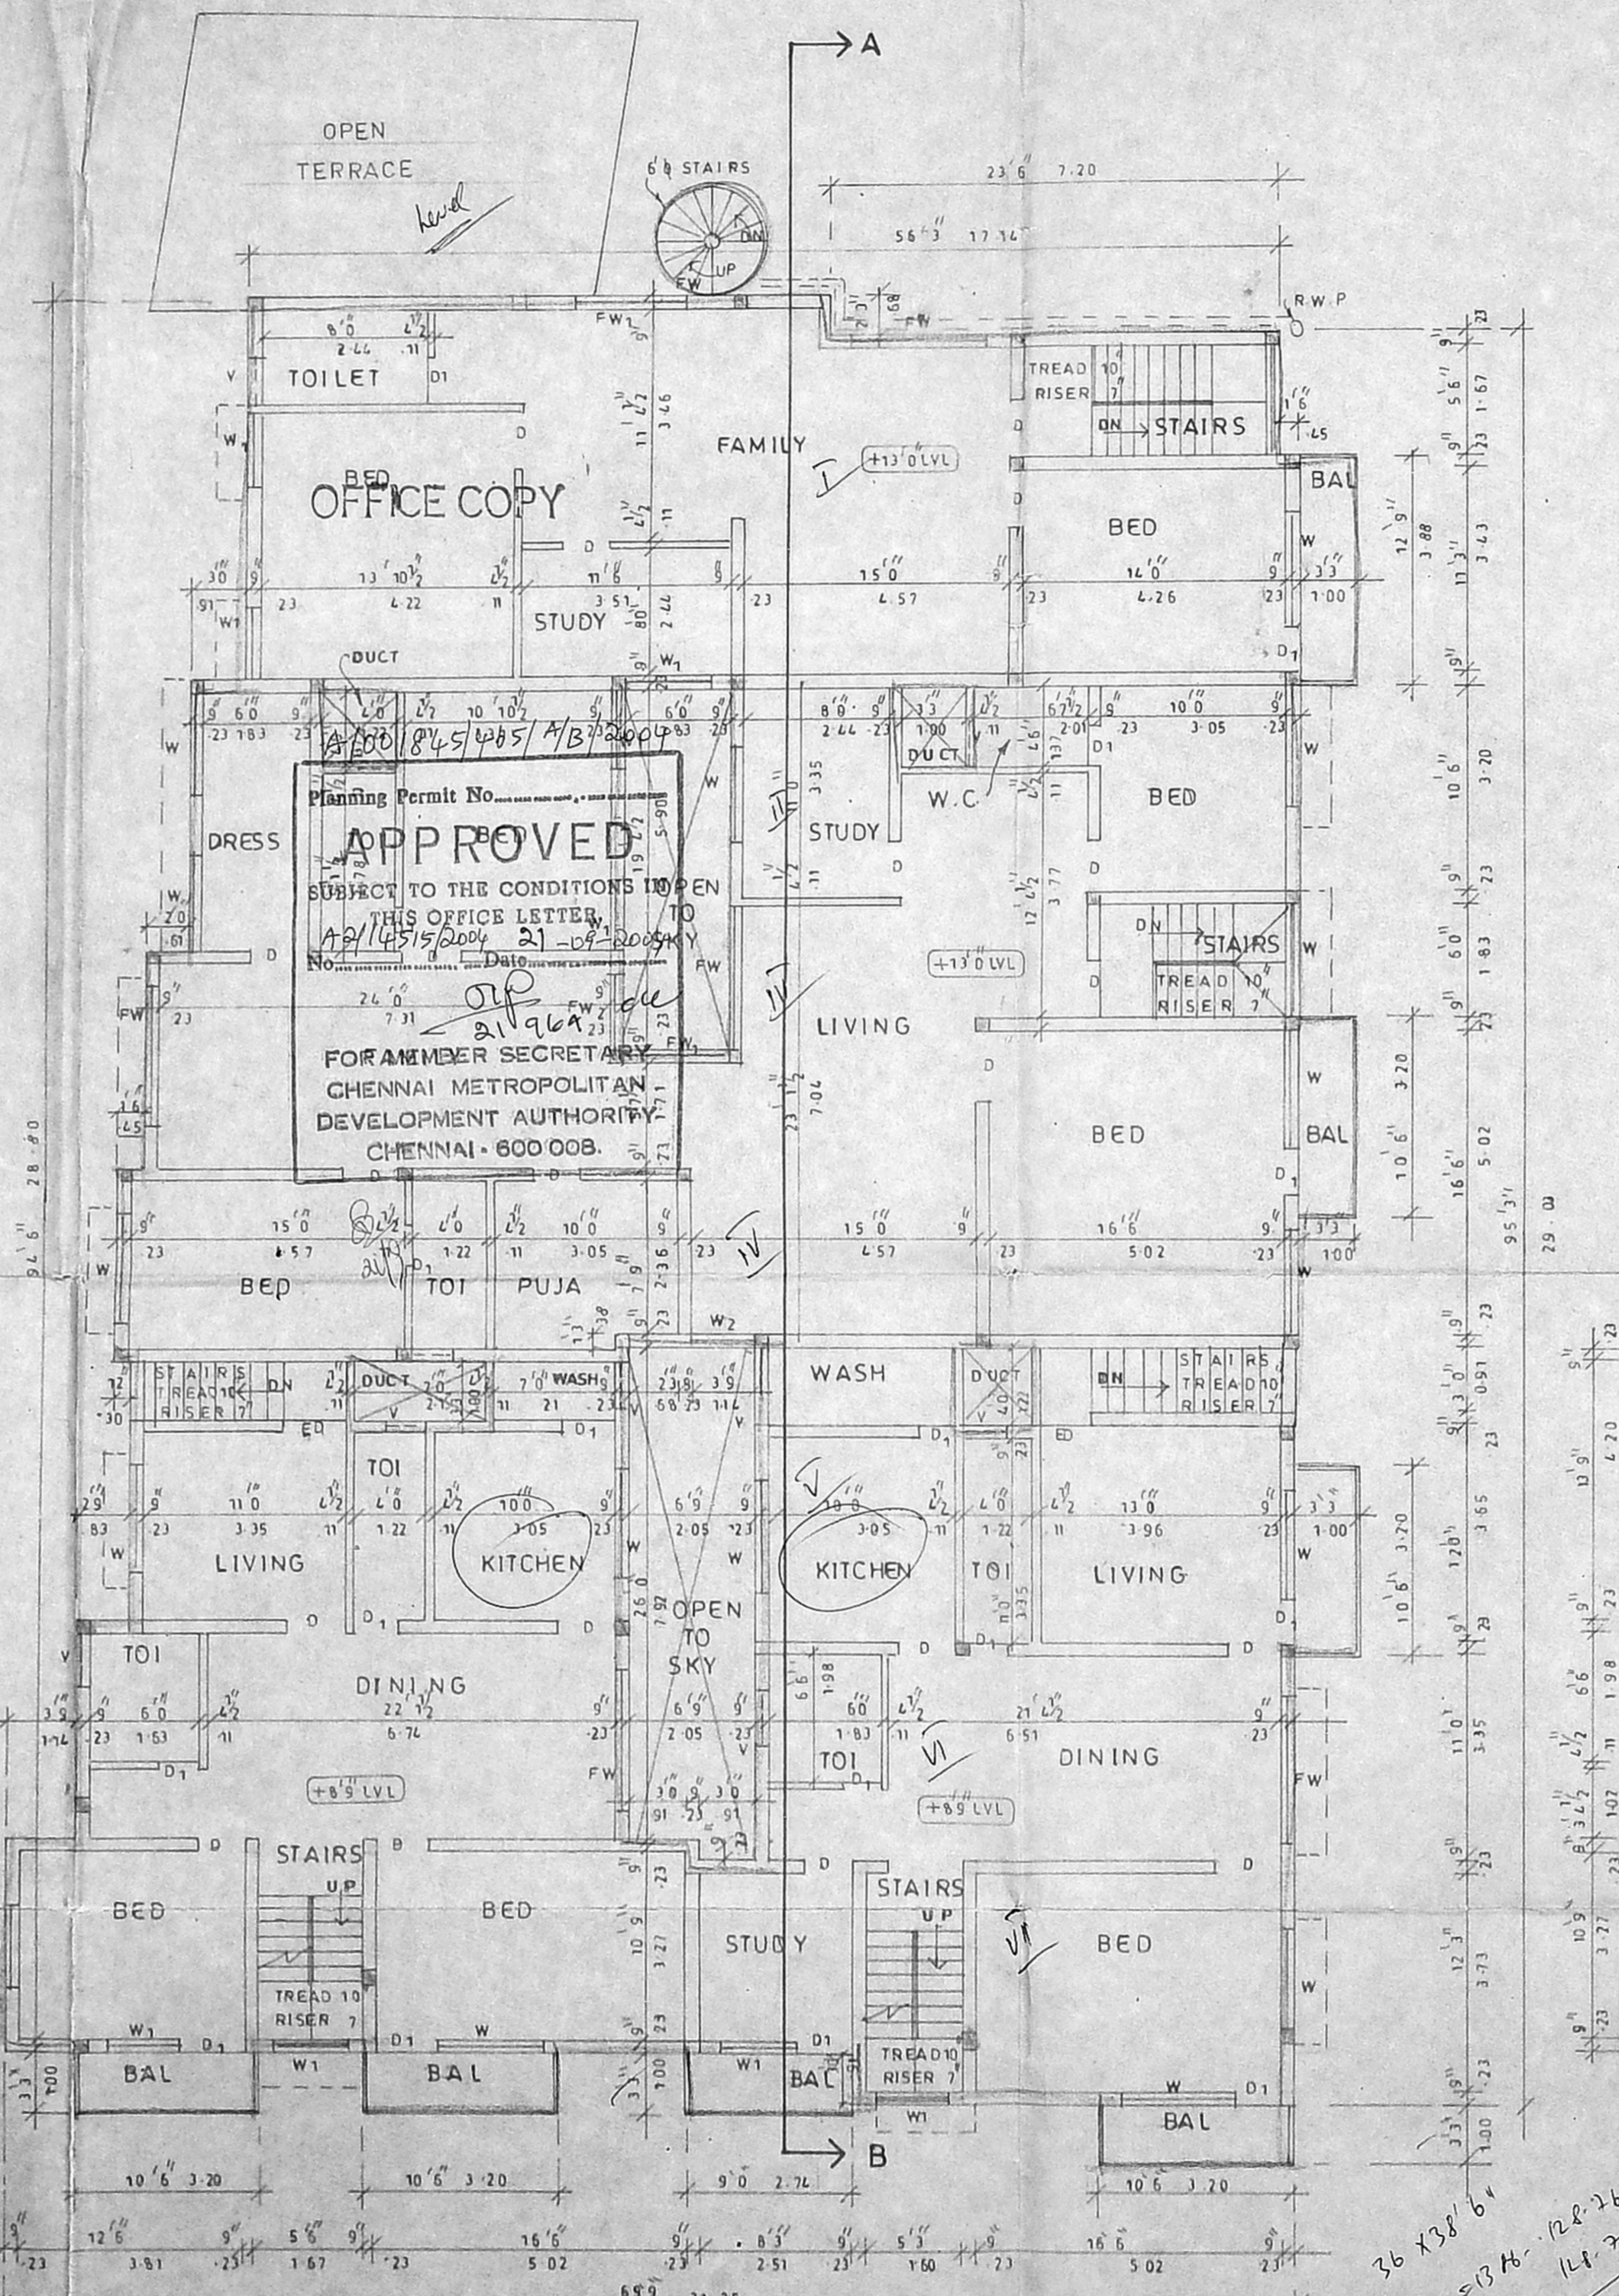

FIRST FLOOR PLAN

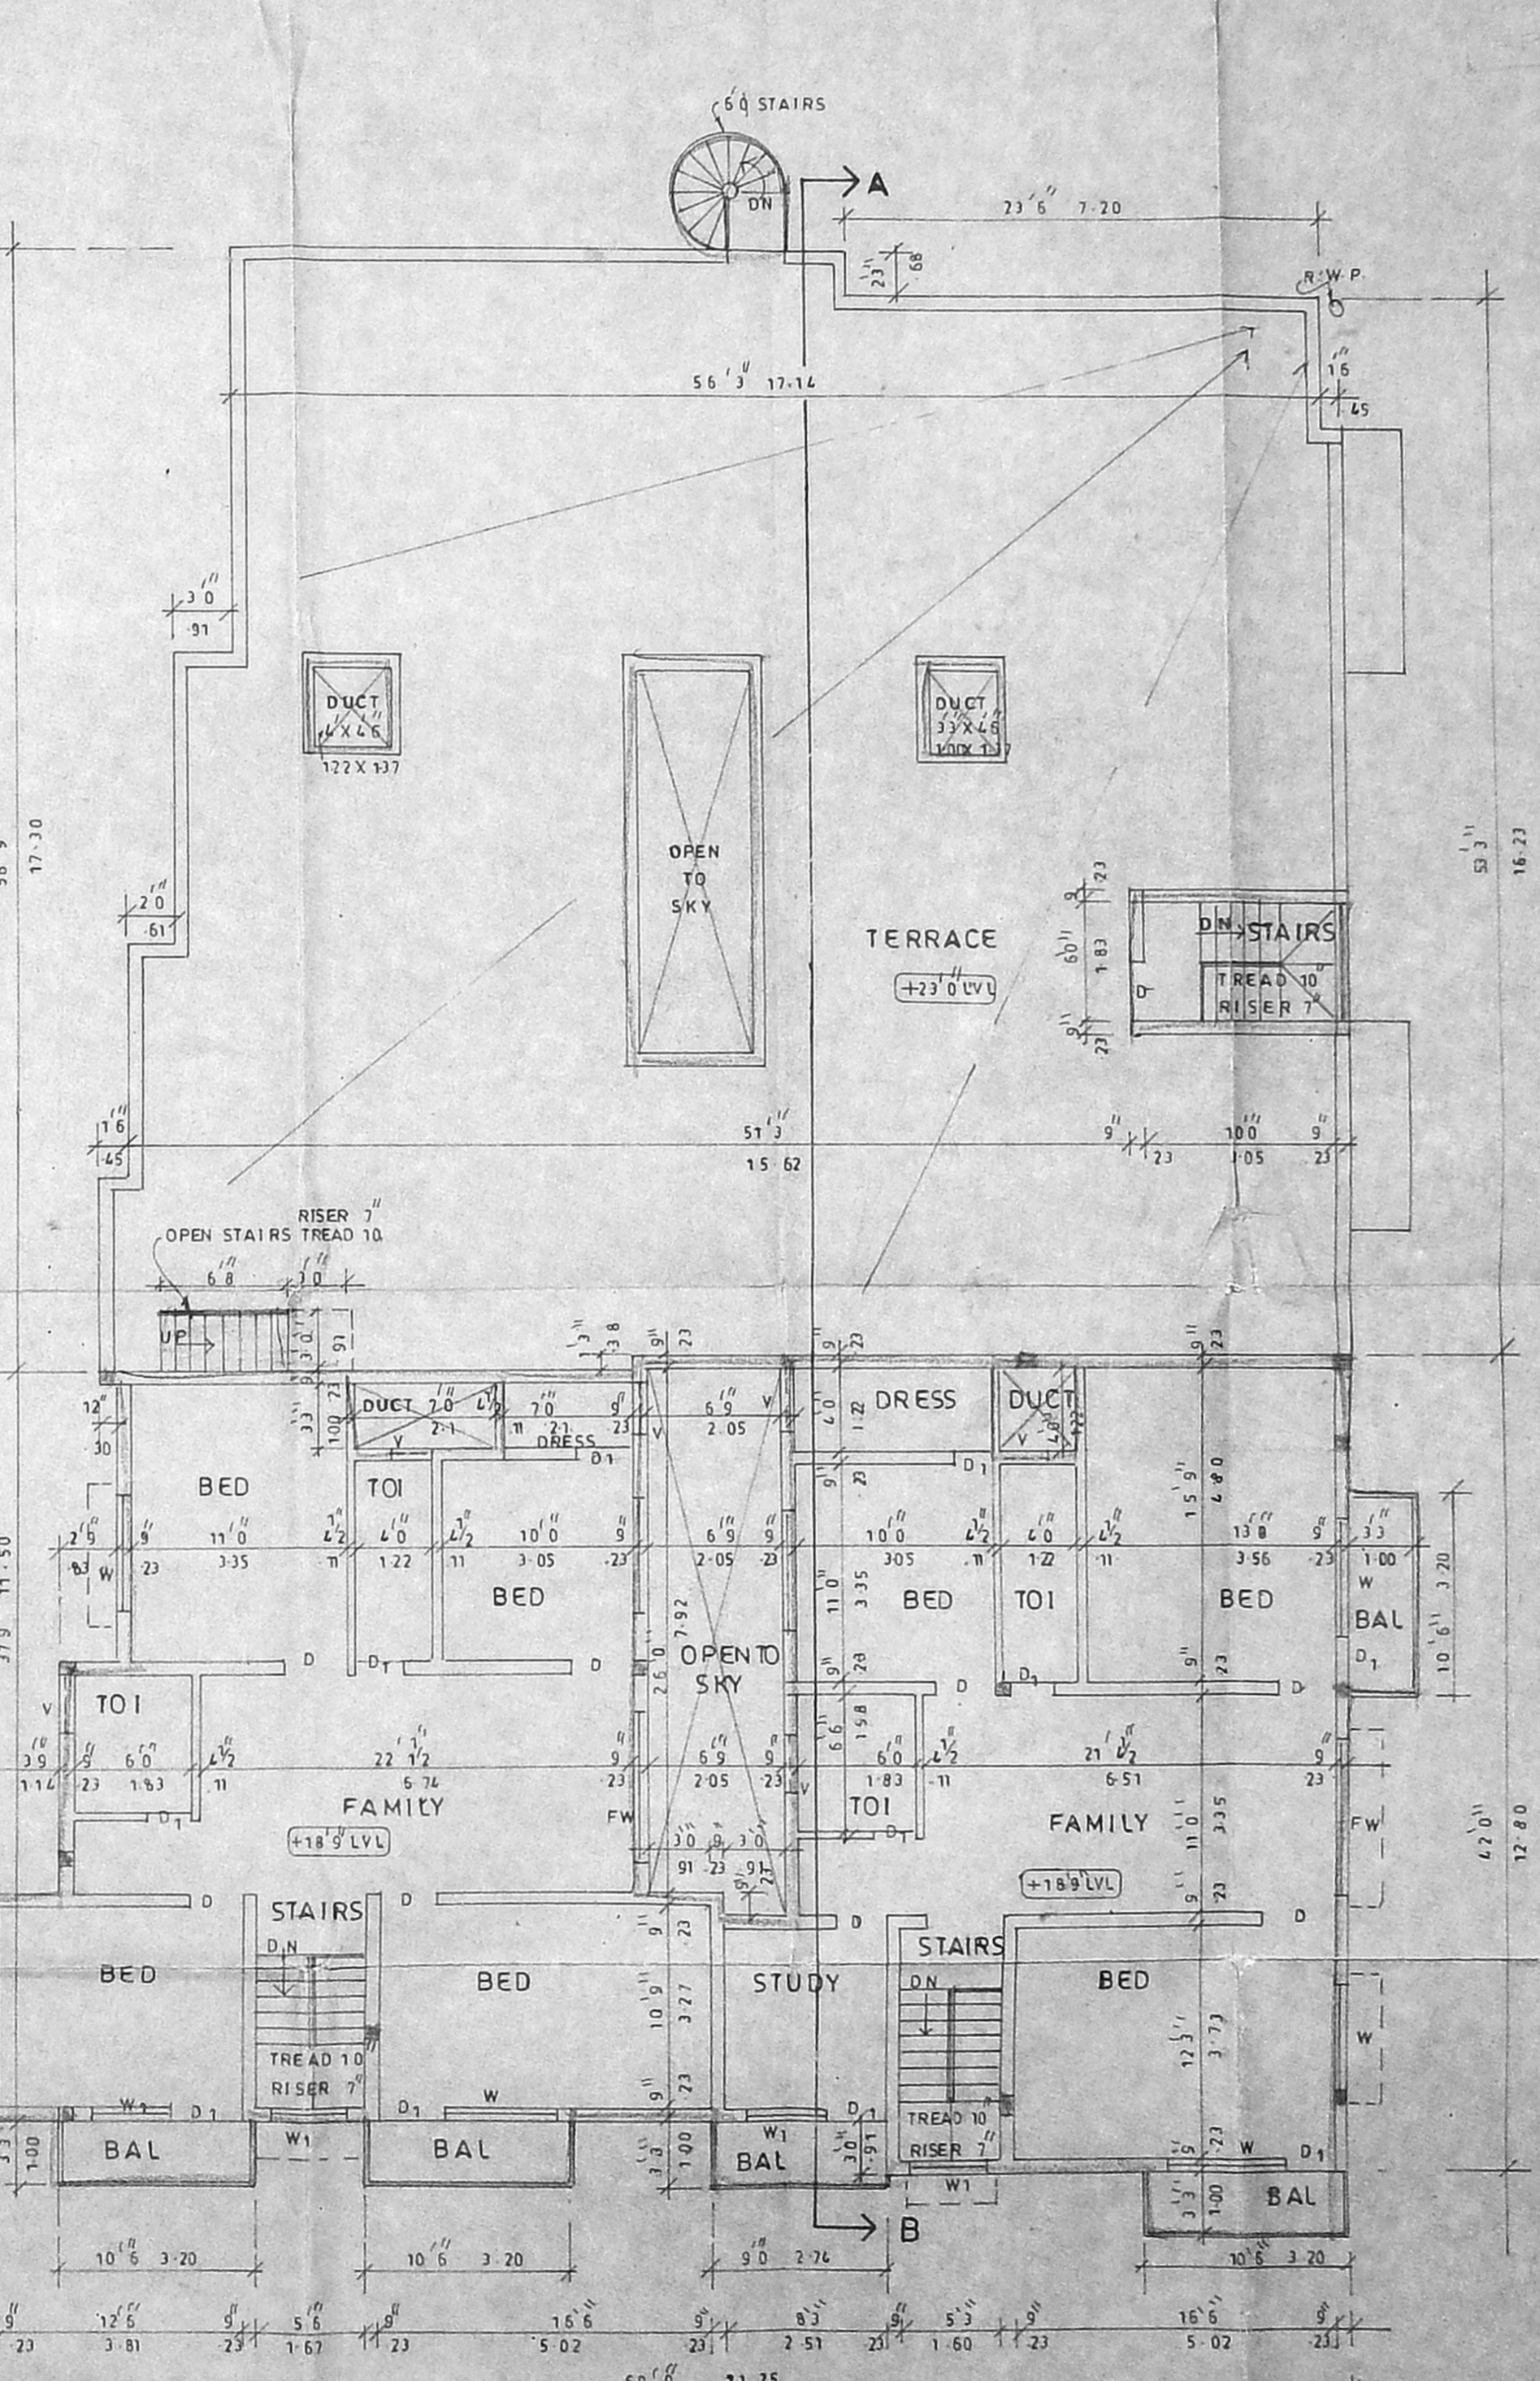

SECOND FLOOR PLAN (PART)

| AREA S | SQFT | SQ-M |
|----------------------|-----------------|----------------|
| PLOT AREA | 9660.00 | 897.44 |
| MAX F.S.I. | 14490.00 | 1345.16 |
| GROUND FLOOR | 7036.79 | 782.10 |
| FIRST FLOOR | 5824.31 | 541.10 |
| SECOND FLOOR(PART) | 2621.69 | 243.56 |
| TOTAL | 15482.79 | 1066.76 |
| NON F.S.I. | 1506.24 | 56.32 |
| CAR PARKING | 2479.73 | 224.80 |
| PLOT COVERAGE | 64.95% | |
| F.S.I. PROVIDED | 1.22 | |

SCHEDULE OF JOINERIES.

| | |
|-------------------|-----------|
| ED ENTRANCE DOOR | 3/6 X 7/0 |
| D DOOR | 3/6 X 7/0 |
| D1 DOOR | 2/6 X 7/0 |
| W WINDOW | 5/6 X 4/0 |
| W1 WINDOW | 4/6 X 4/0 |
| W2 WINDOW | 3/6 X 4/0 |
| FW FRENCH WINDOW | 6/0 X 4/0 |
| FW1 FRENCH WINDOW | 6/0 X 6/0 |
| FW2 FRENCH WINDOW | 4/0 X 6/0 |
| V VENTILATOR | 2/6 X 2/6 |

SCALE 1:8'0
 OR 1:100

| SCALE | PROPOSED |
|----------|----------|
| DR 1:100 | ROAD |
| BOUNDARY | |


SHEET No - 1/2

P. Subramaniam
in behalf of
D. PIRANAYAGAN
P. KALA AND
A. KANTHI
K. Duraiswamy
S. Raji


OWNERS

U. Hari S. V. D. P. A. T. V.
 CONSULTING ENGINEER
 APPROVED VALUER
 LICENSED SUPERVISOR CLASS-I
 REG NO. 533 2011-2012
 CORPORATION OF CHENNAI
 92, 2nd Main Road, 11th FL, V.I.I.P.
 VELEMCHERY, CHENNAI - 600 042
 PHONE: 2441404


LICENSED SURVEYOR

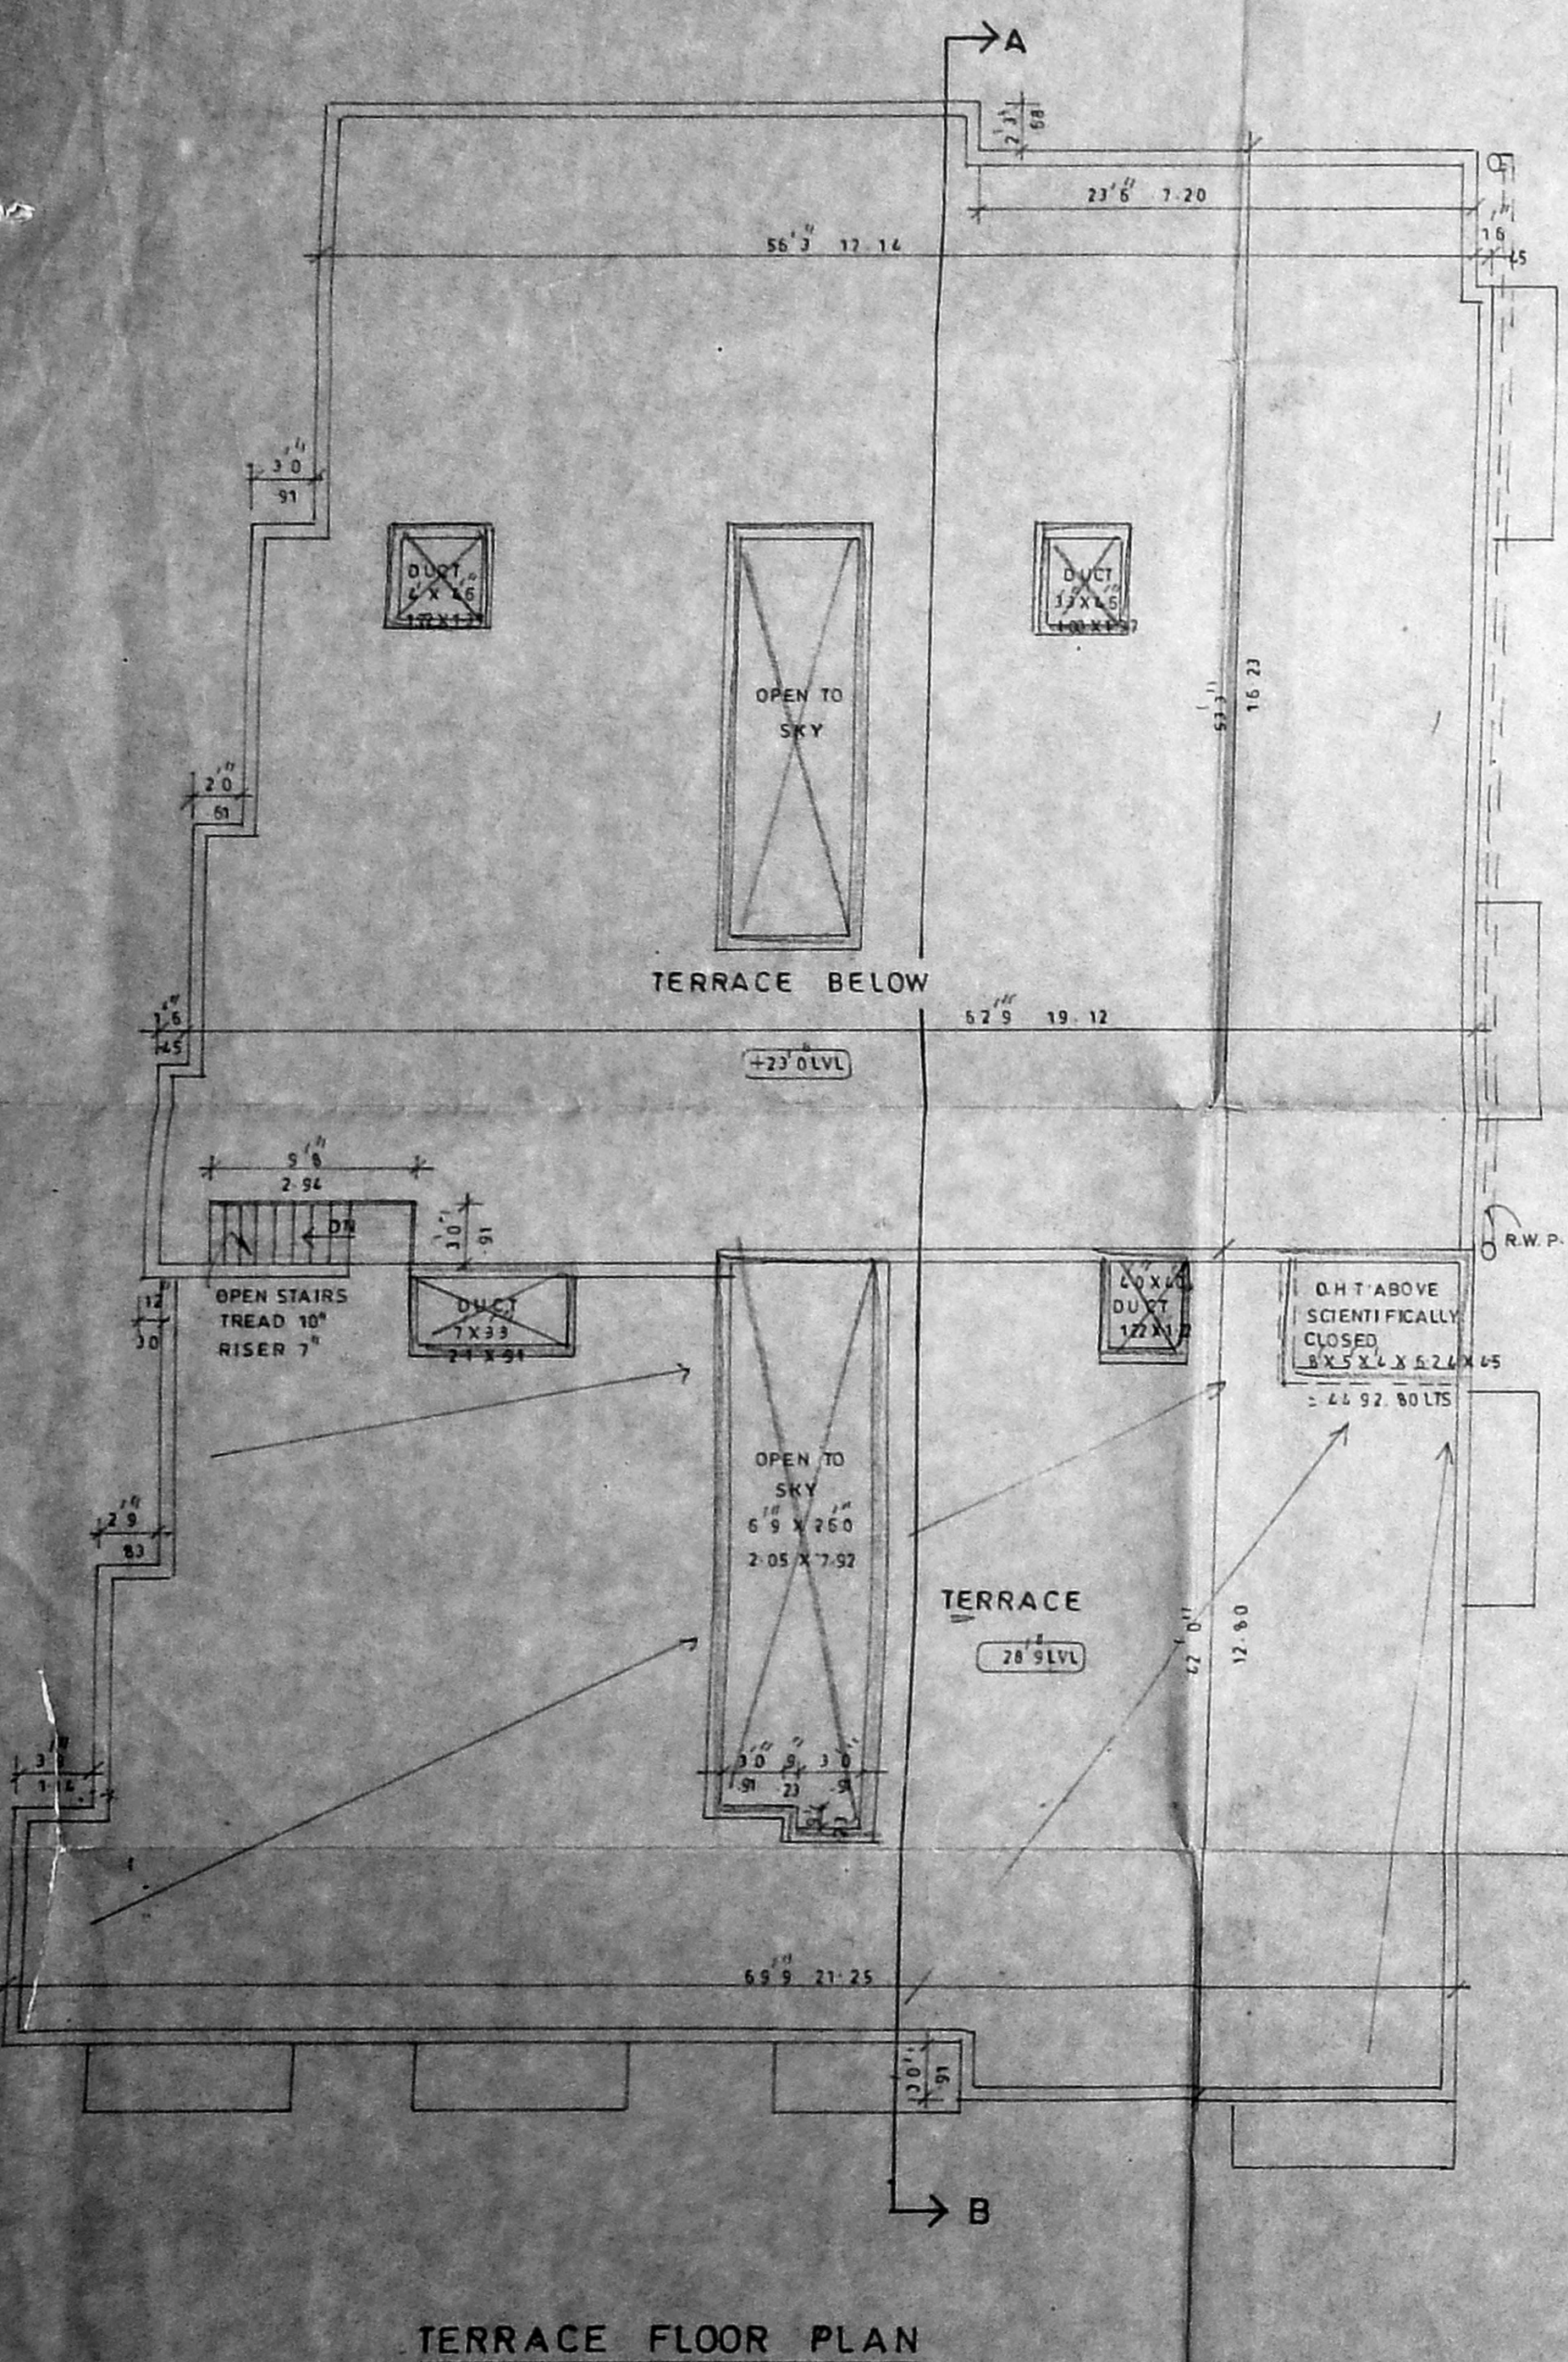


TERRACE FLOOR PLAN

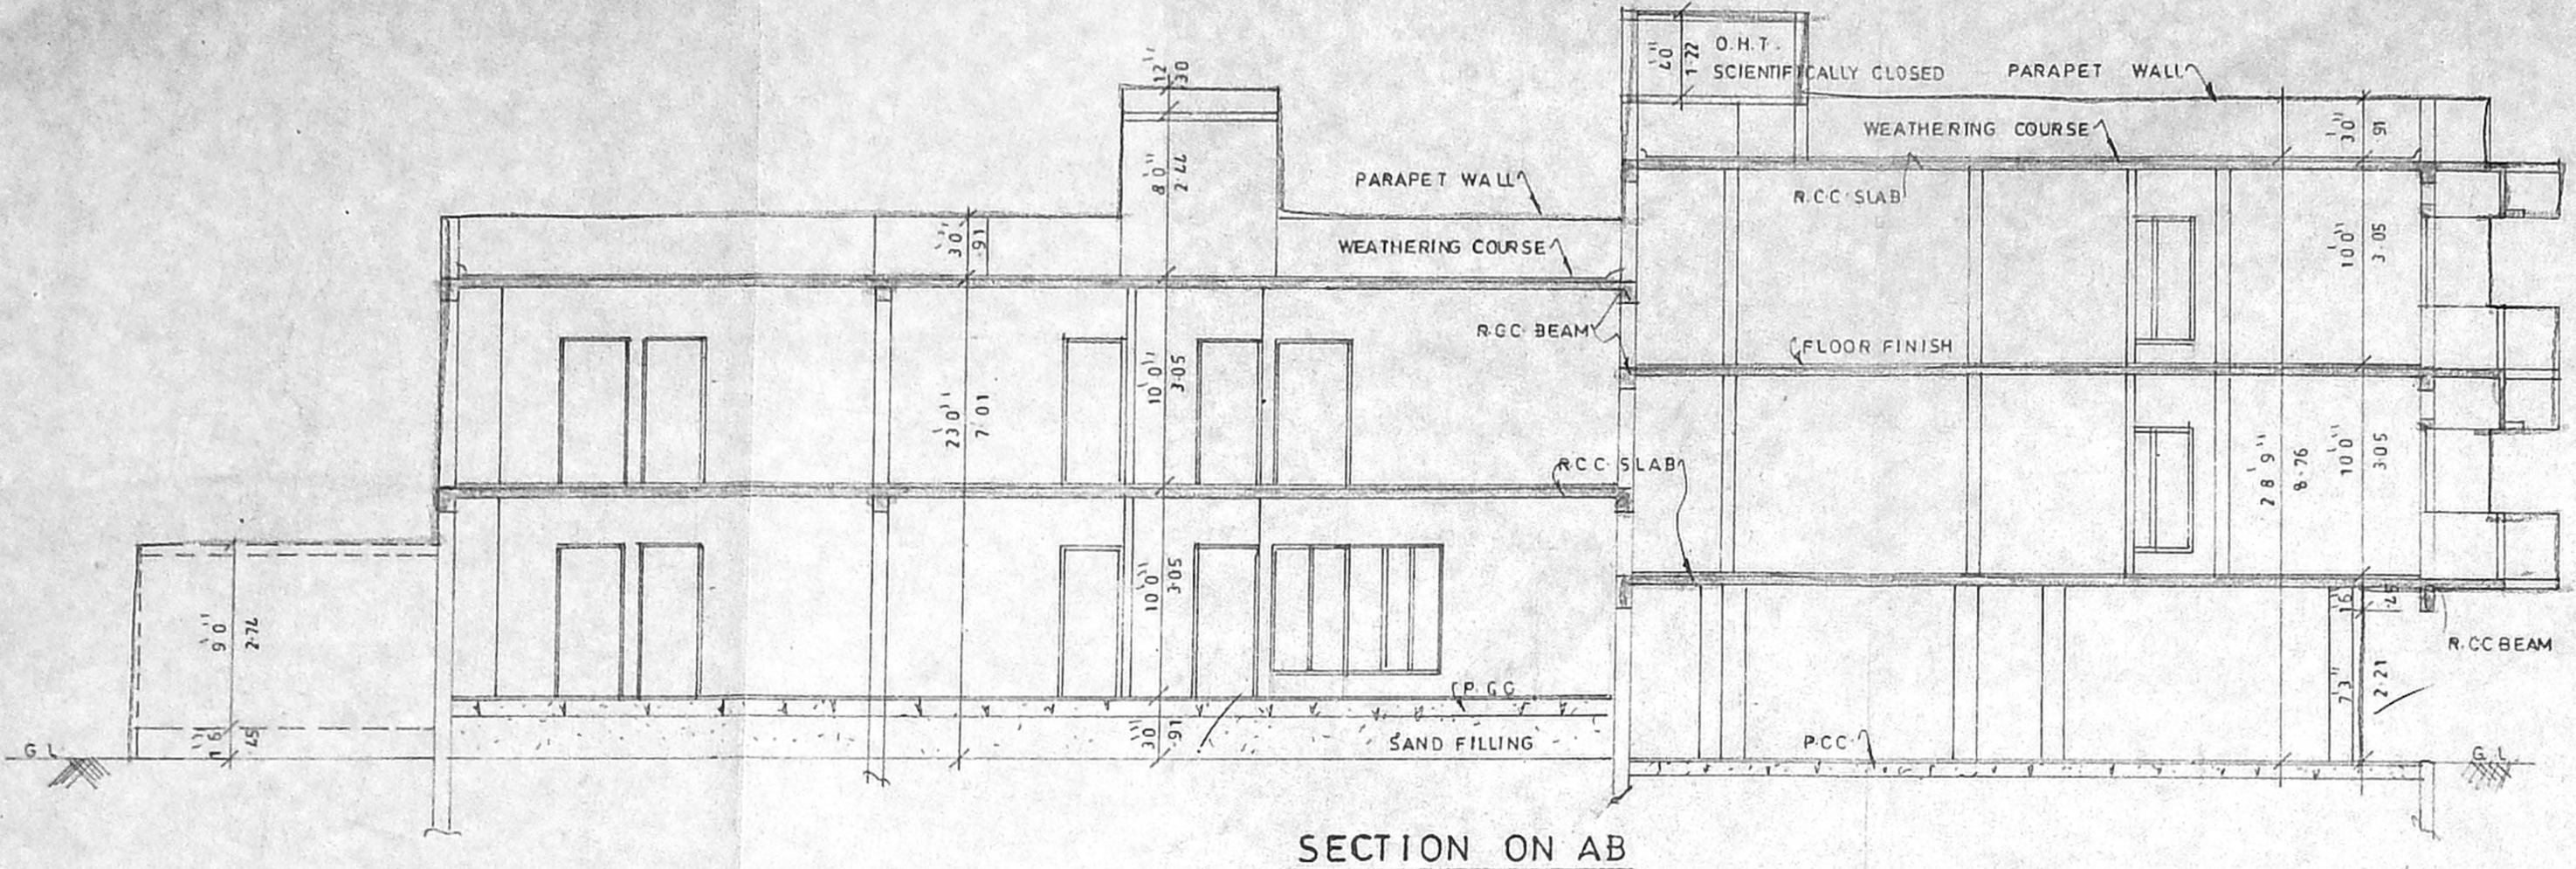


SECTION ON AB

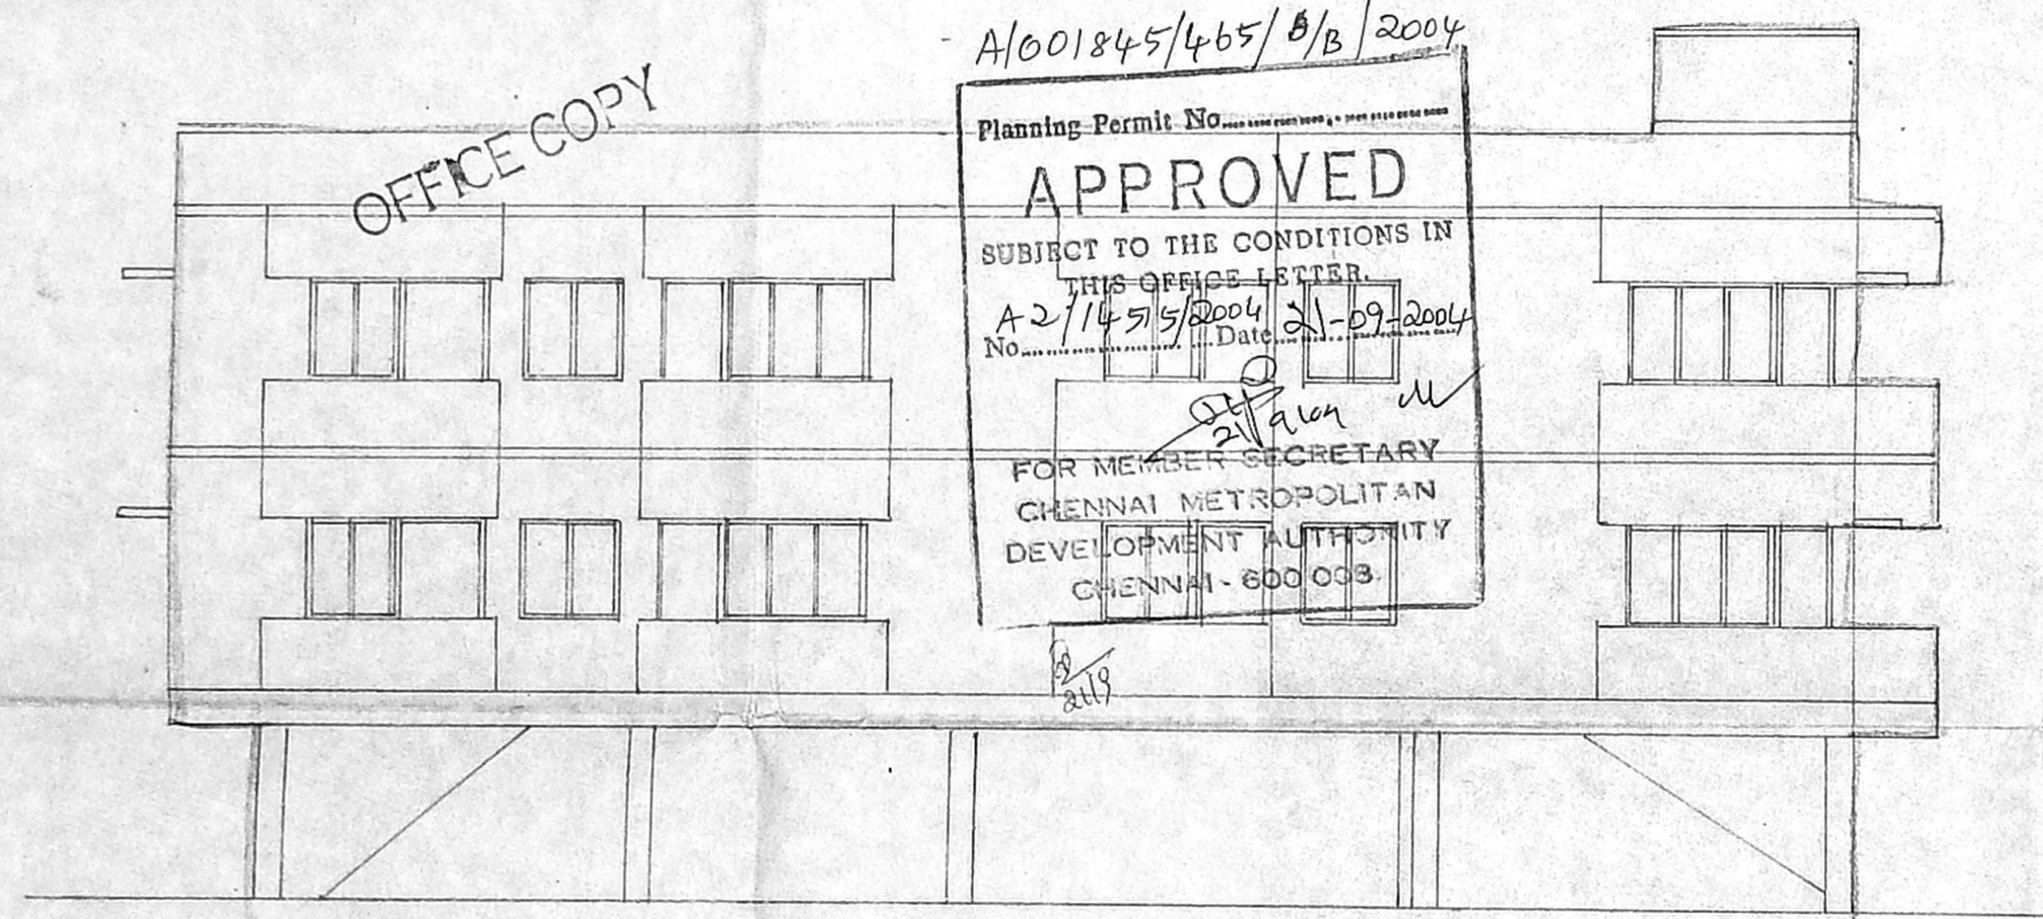


ELEVATION

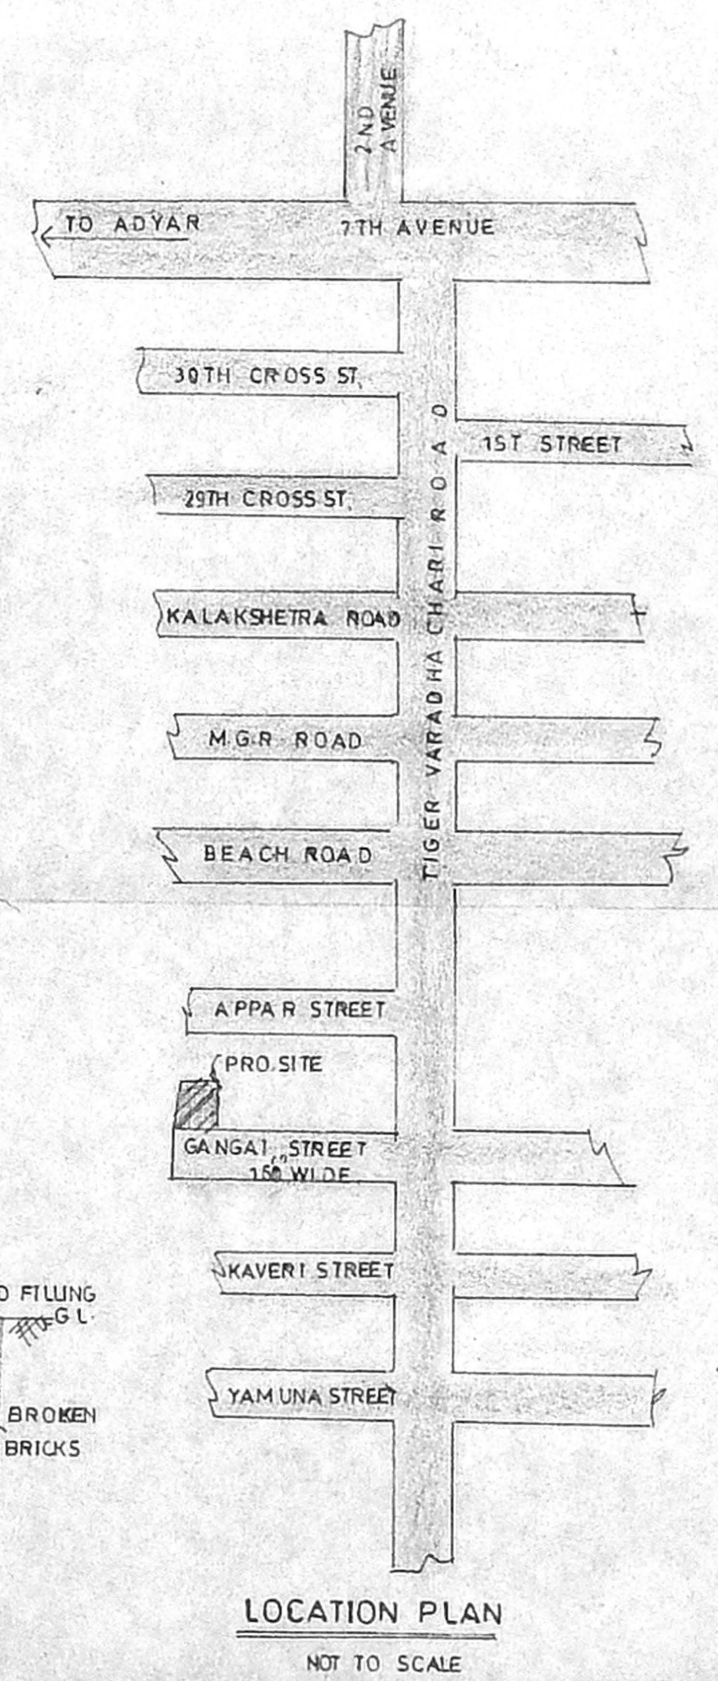


LOCATION PLAN
NOT TO SCALE

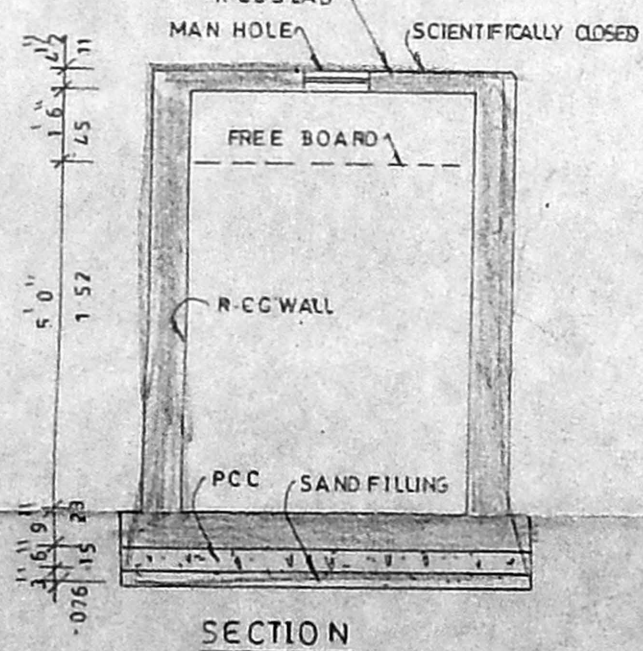


SECTION

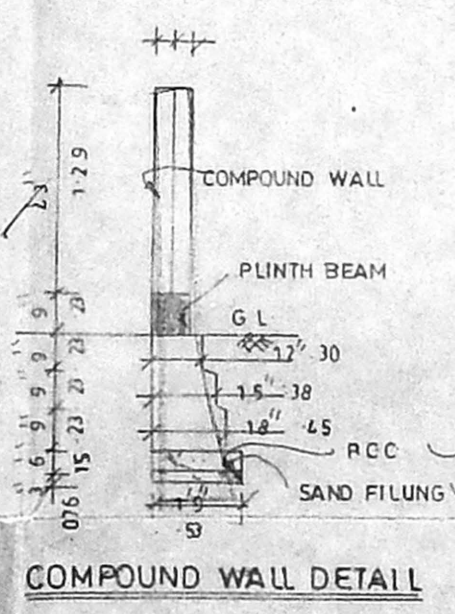


COMPOUND WALL DETAIL

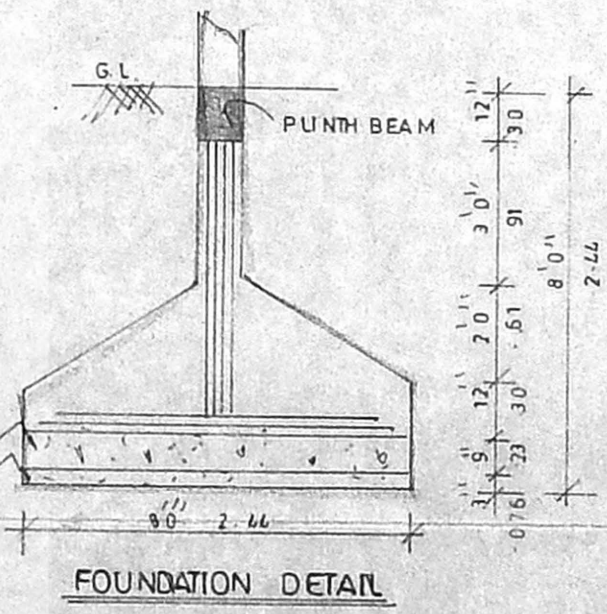


FOUNDATION DETAIL

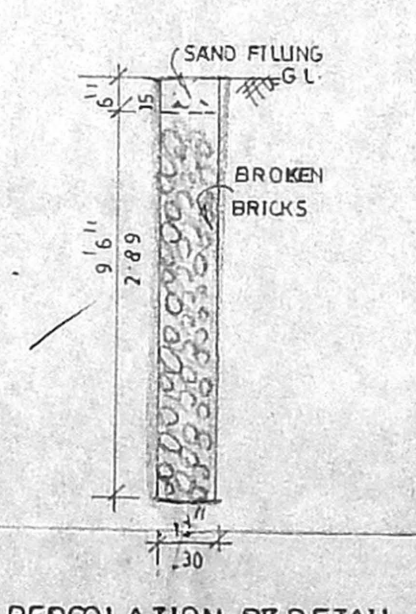


PERCOLATION PIT DETAIL

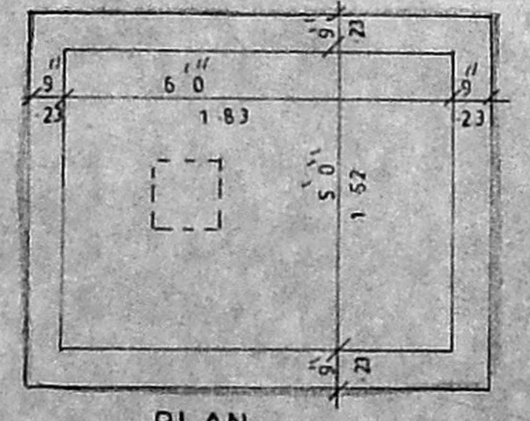

PLAN SUMP DETAIL

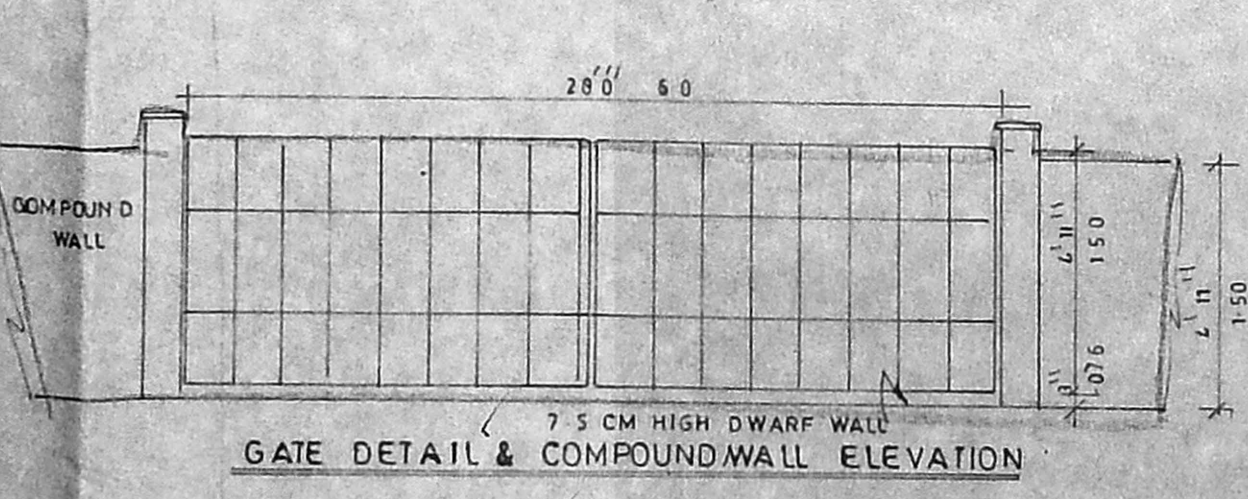


GATE DETAIL & COMPOUND WALL ELEVATION

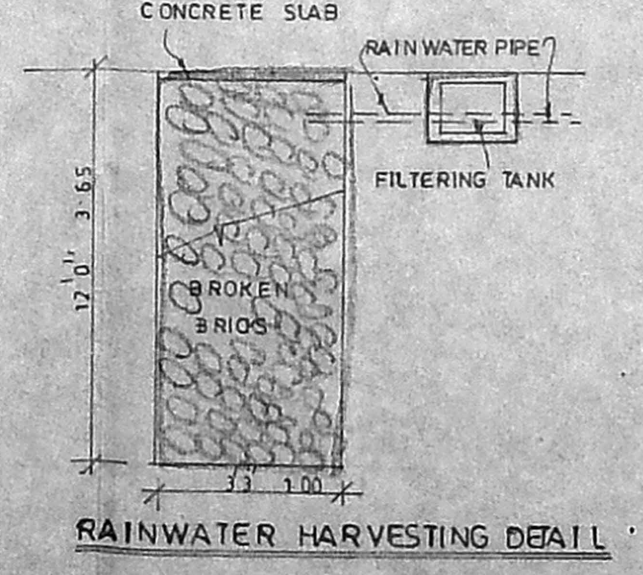

RAINWATER HARVESTING DETAIL

PLAN SHOWING THE PROPOSED RESIDENTIAL BUILDING AT PLOT NO - 29, GANGAI STREET, BESANT NAGAR, CHENNAI - 600 090. IN S.NO. 167 PART AS PER PART 2, No. 6/2, BLOCK NO-57, THIRUVANMIYUR VILLAGE, COPR DIV NO - 140, ZONE X.

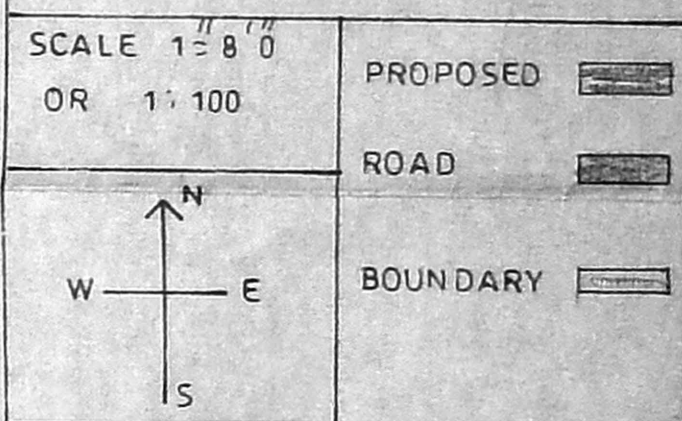

SHEET NO - 2/2

D. Subrammal,
and on behalf of
D. PIRAMANAYAGAN,
P. KALA AMB.
A. KANTHI
K. Duraisamy,
S. Raju
Srinivasan

OWNER(S)

U. HARI
CONSULTANT
APPROVED
LICENSED SURVEYOR CLASS-1
REG. NO. - 500 2031 - 2032
CORPORATION OF CHENNAI
72, 2nd Main Road, VILLIUPURAM
VELECHERY CHENNAI - 600 042
PHONE : 2441484
LICENSED SURVEYOR