

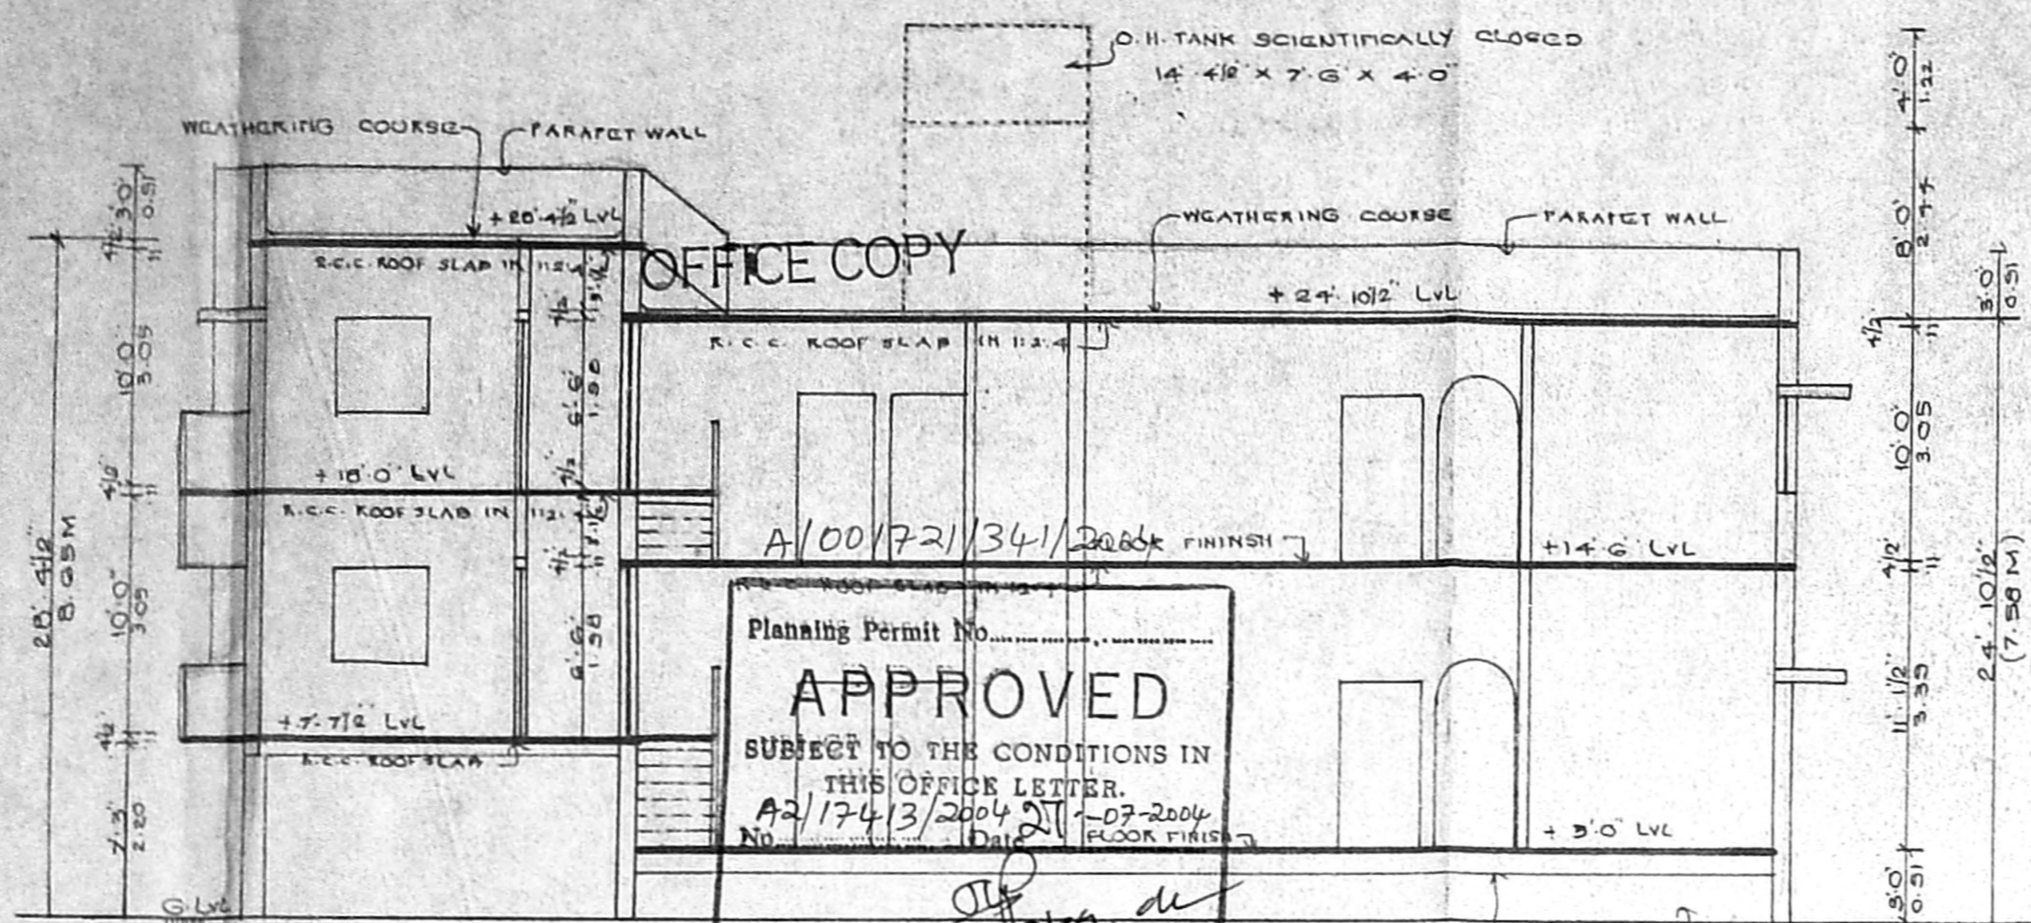


ELEVATION

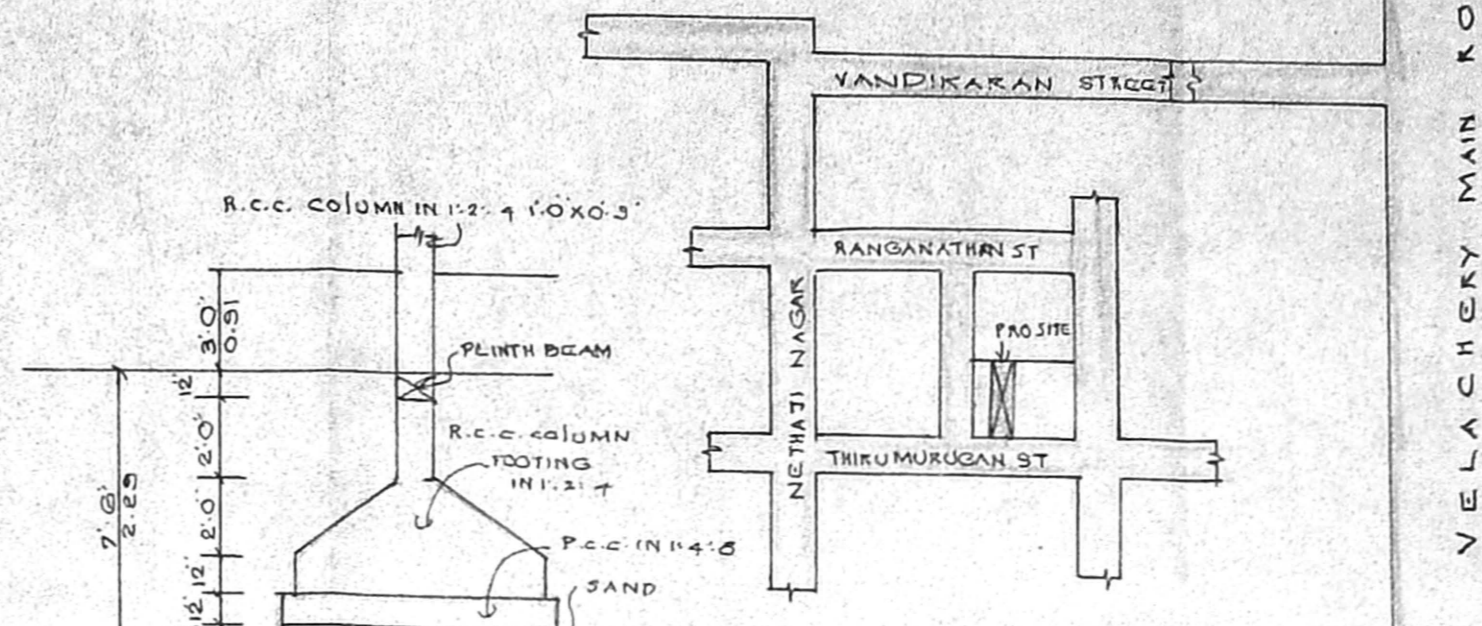

SECTION ON 'AB'

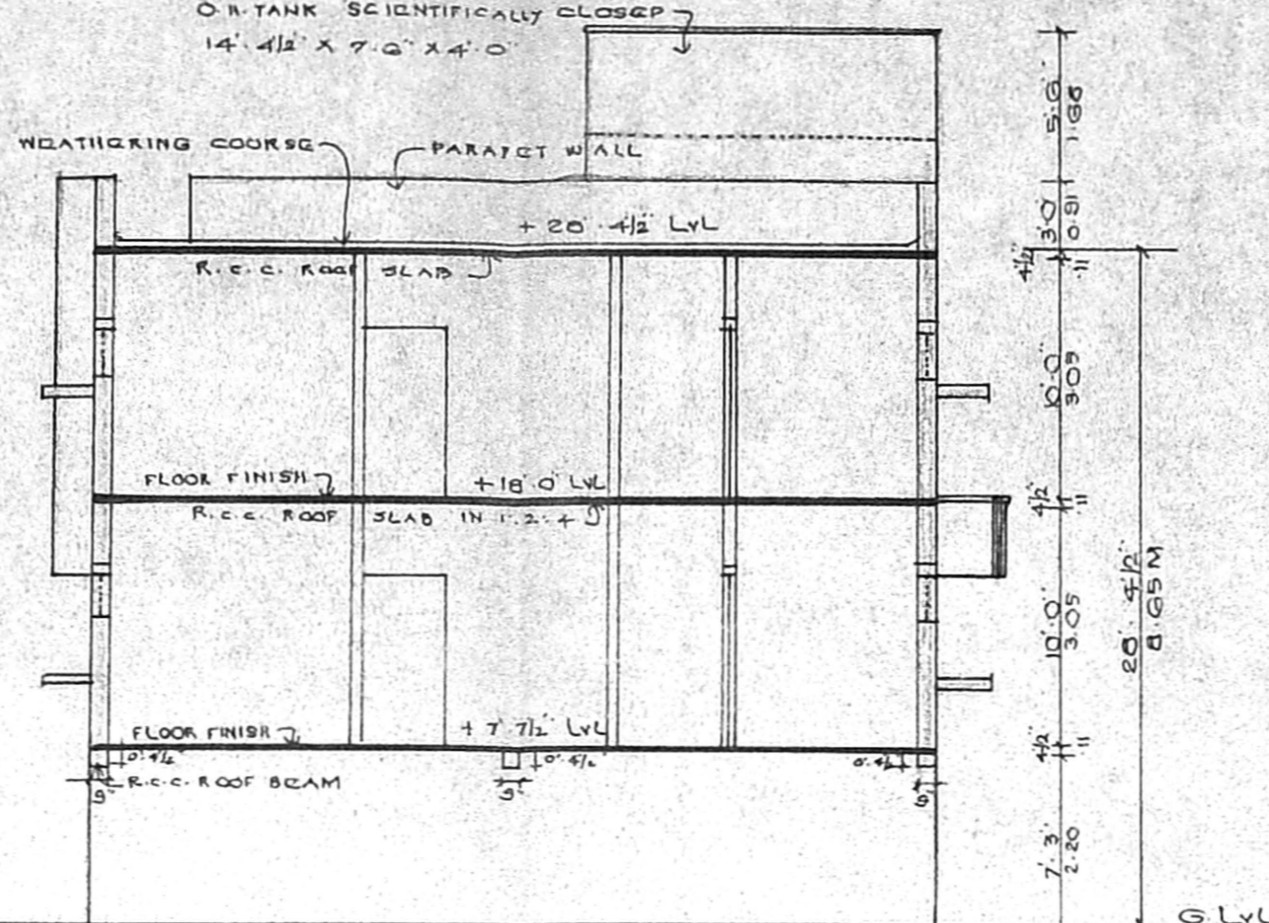

FOUNDATION DETAILS

KEY PLAN NTS

PLAN SHOWING THE PROPOSED RESIDENTIAL BUILDING, AT PLOT NO. 37, OLD DOOR NO. 9, NEW DOOR NO. 10, THIRUMURUGAN STREET, GANESH NAGAR, VELACHERY, CHENNAI - 42. IN T.S. NO: 4/24, BLOCK NO. 9 - OF VELACHERY VILLAGE. CMDA CHANNEL No. A2/17.4/3/04. DIVISION NO. 141. ZONE: 09. SCALE: 1" = 8'.

Planning Permit No. A/00/72/34/2004  
**APPROVED**  
 SUBJECT TO THE CONDITIONS IN THIS OFFICE LETTER.  
 No. A2/174/3/2004/511-07-2004  
 FOR MEMBER SECRETARY  
 CENTRAL METROPOLITAN  
 DEVELOPMENT AUTHORITY  
 CHENNAI - 600 008.

JOINERY DETAILS


MP	MAIN DOOR	5'6" x 7'0"
D1	PANEL DOOR	3'0" x 7'0"
D2	- DO -	2'6" x 7'0"
N	PANEL WINDOW	6'0" x 4'6"
N1	- DO -	4'0" x 4'6"
N2	- DO -	3'0" x 4'6"
KW	KITCHEN WINDOW	5'0" x 3'6"
V	VENTILATOR	3'0" x 2'0"
G	GRILL GATE	6'0" x 6'6"

AREA DETAILS


	SQFT	SQM
PLOT EXTENT	3600.0	334.44
STILT FLOOR	551.25	51.21
G FLOOR AREA	1711.75	159.02
F FLOOR AREA	2333.40	217.33
S FLOOR AREA	707.81	65.76
TOTAL AREA	5310.21	493.32
PLOT COVERAGE	64.99%	
F. S. I	1.322	

COLOUR INDEX:  
 PROPOSED ROAD BOUNDARY


OWNER:

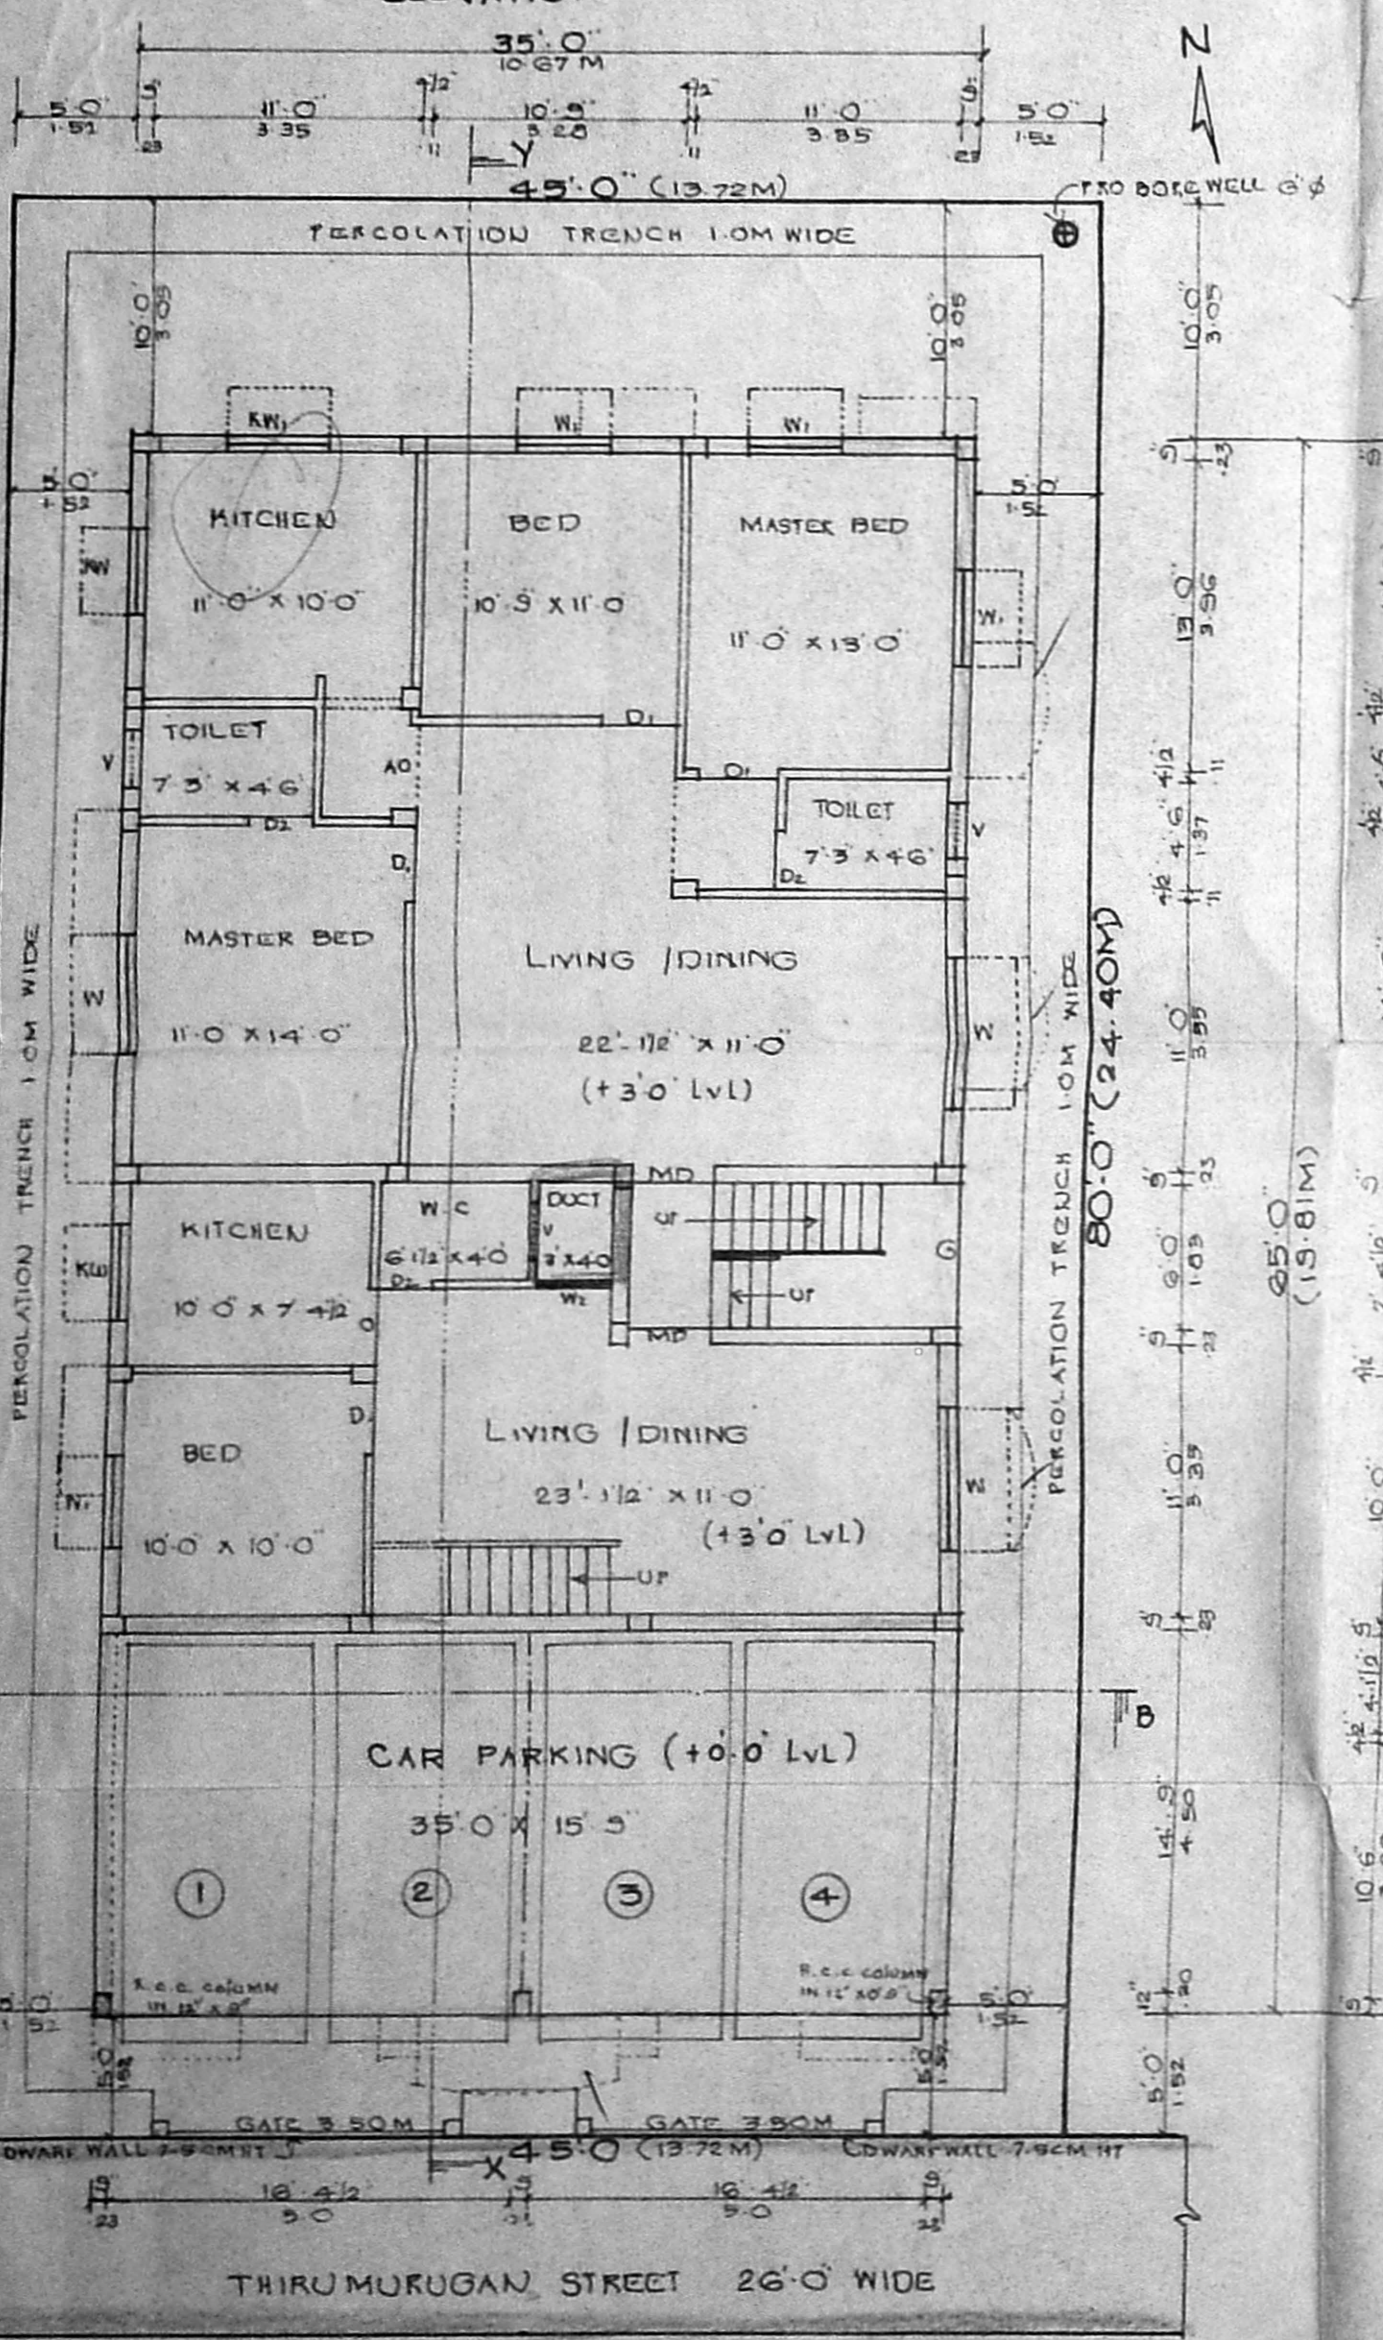


STILT / SITE PLAN / GROUND FLOOR PLAN

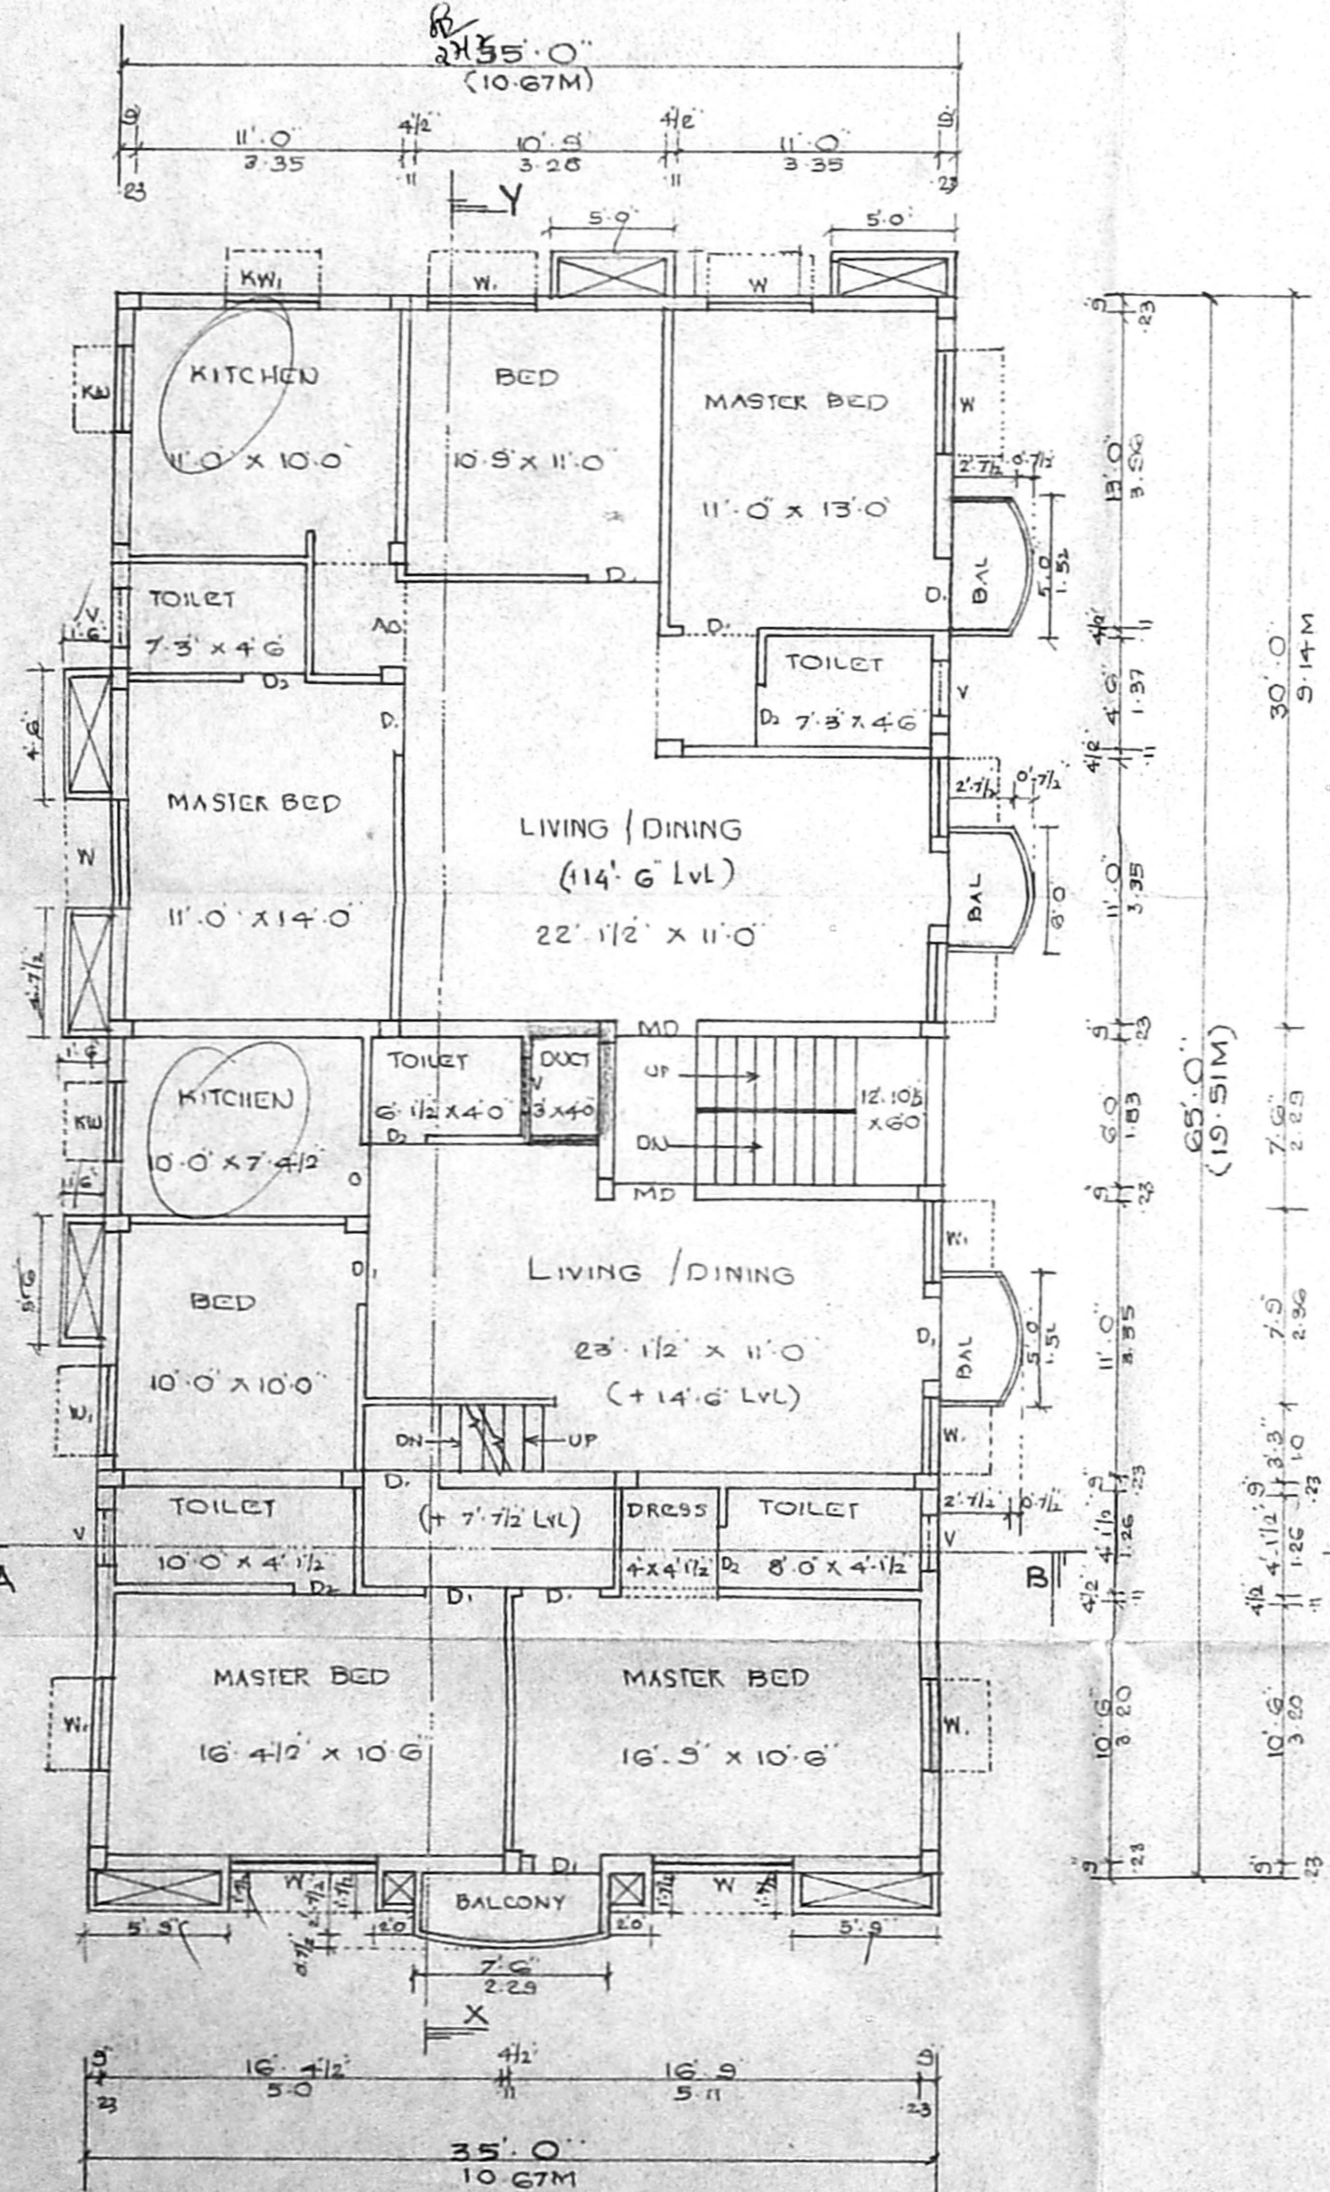


FIRST FLOOR PLAN

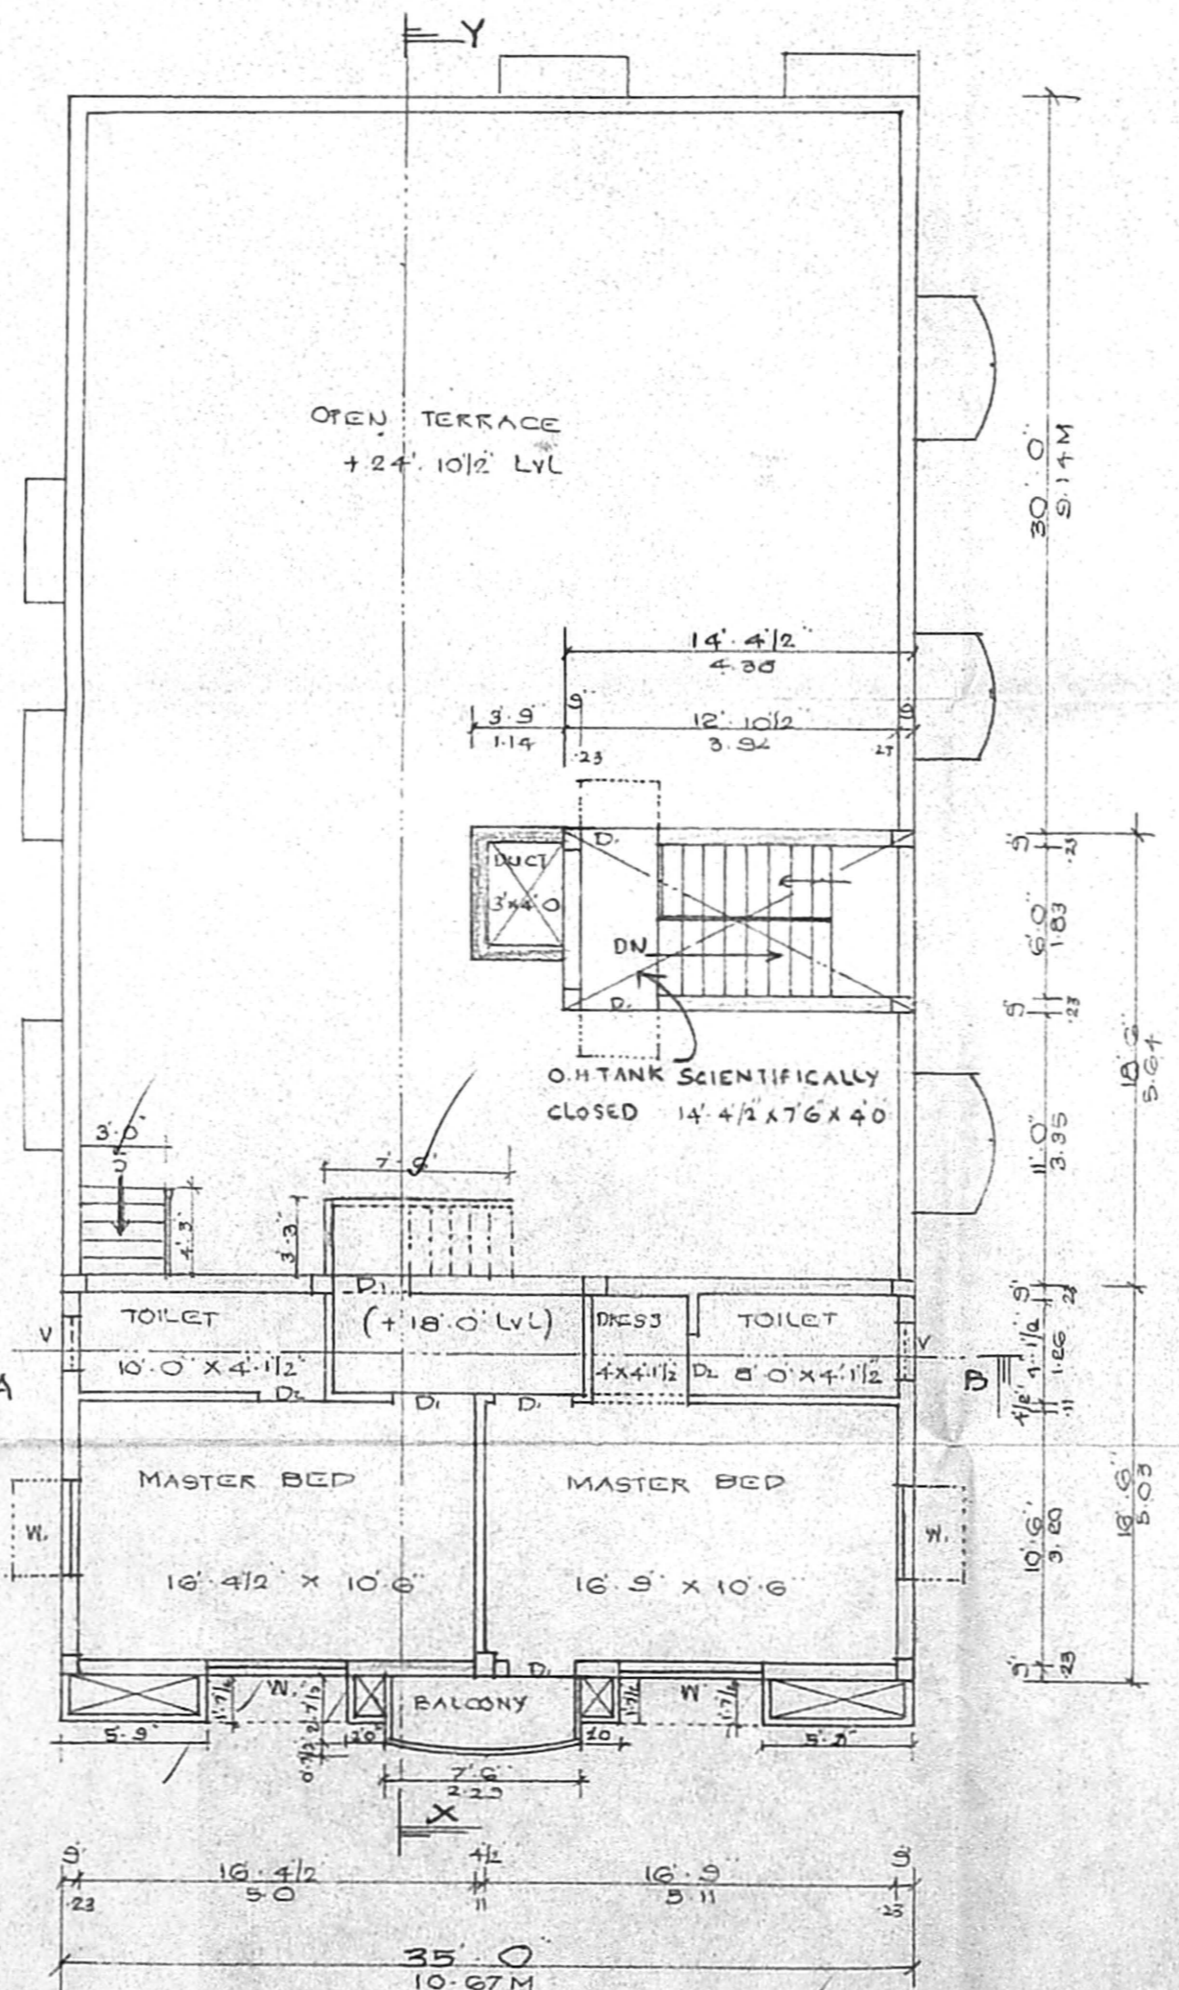


SECOND FLOOR PLAN (PART)

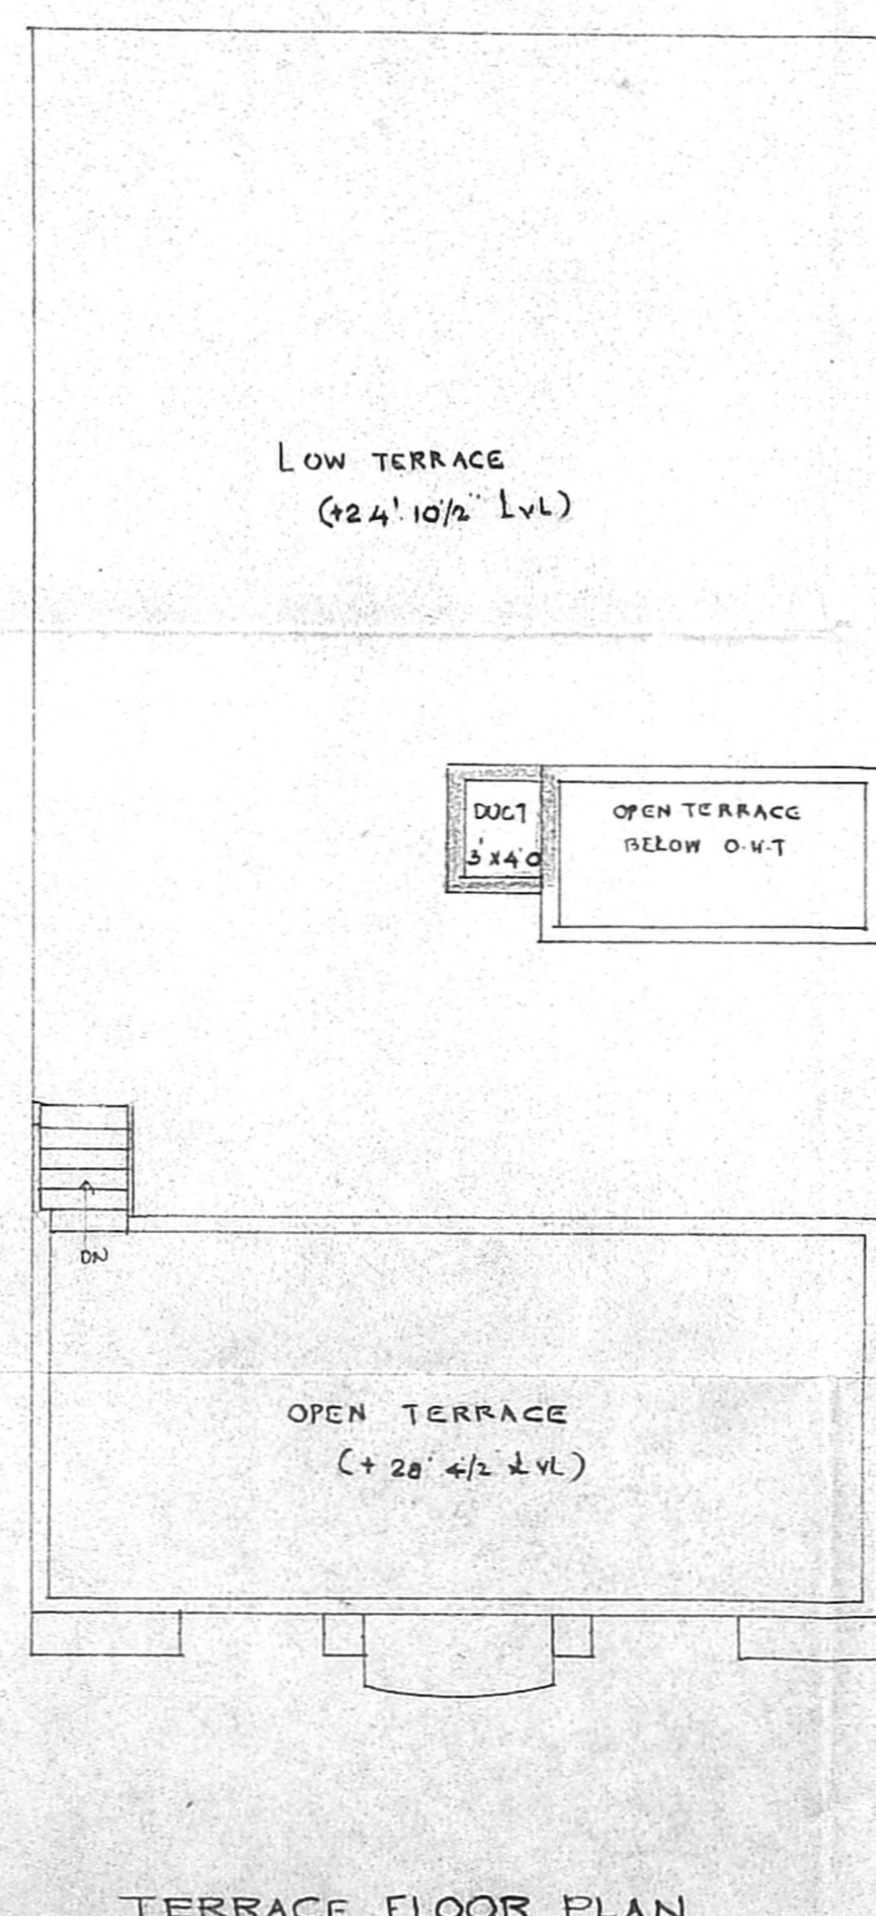


TERRACE FLOOR PLAN

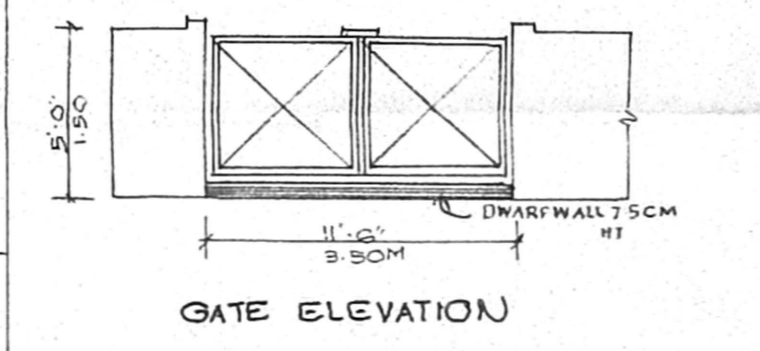


GATE ELEVATION

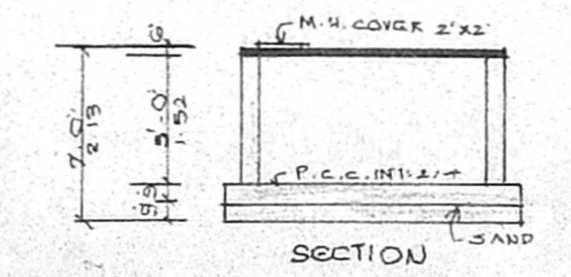

SECTION

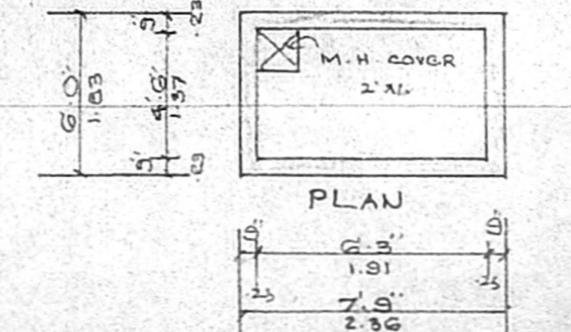

PLAN

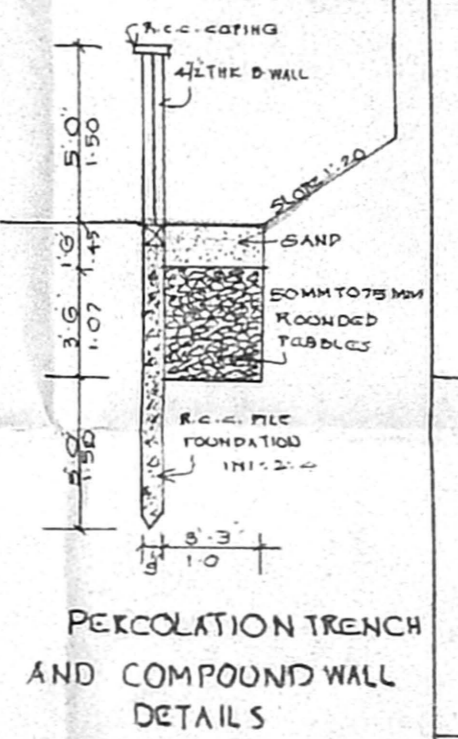

PERCOLATION TRENCH AND COMPOUND WALL DETAILS

U.G. SUMP DETAILS

*(Handwritten signature)*

A. RAMESH KUMAR, I.C.D.,  
 Licensed Surveyor, Class-II No. 921  
 Corporation of Chennai  
 No: 7/461, 177th Street,  
 7th Block, Phase-II, Kodungur - 91  
 Ph. 954114 - 254688.

Licensed Surveyor