

PLAN SHOWING THE PROPOSED RESIDENTIAL BUILDING AT OLD DOOR NO:6A NEW DOOR NO:8B, T.S.NO:118,
 BLOCK NO:17 IN AVM AVENUE II MAIN ROAD VIRUGAMBAKKAM VILLAGE,
 SAIDAPET TALUK CHENNAI-92, CHENNAI DIVISIONS:65, ZONE-V
 SUB-DIVISION APPROVED BY : SD/113/2004, DATED-11/3/2004

NOTE: ALL DIMENSIONS ARE IN METRE


FILE NAME: D:\corp\draw\KANI\LOTNOB.dwg

SCALE: 1:100 (1" = 80')

DATE: 17.2.2004
 DRAWN BY: S.VIMALA
 PROJECT NO: P211051010


JOINERY

D1	DOOR	1.35X2.10
D2	DOOR	0.90X2.10
D3	DOOR	0.75X2.10
W1	WINDOW	1.83X1.20
W2	WINDOW	1.20X1.20
V	VENTILATOR	0.90X0.60
J	JALUZY	1.83X1.37

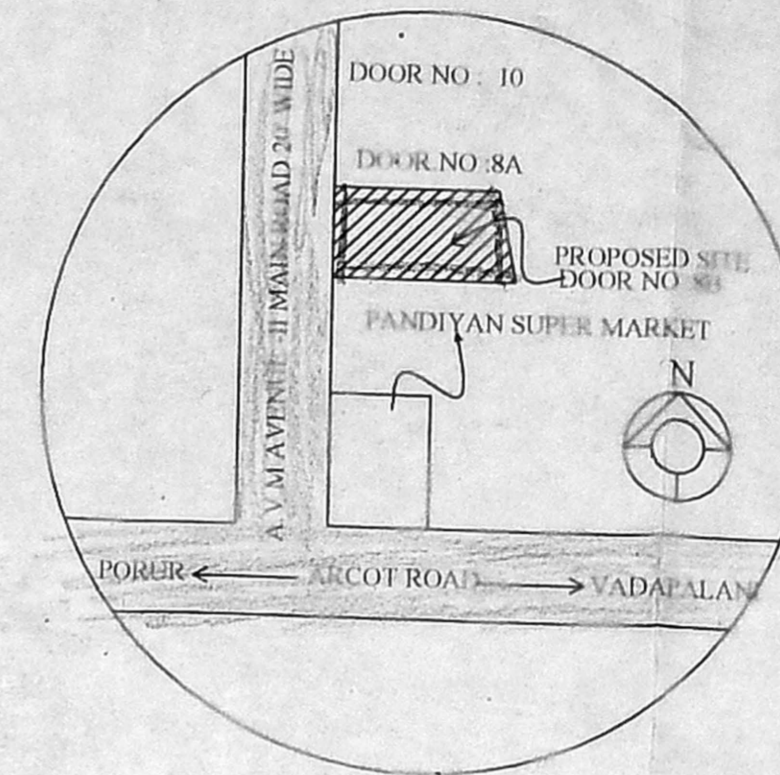


KEY PLAN (not to scale)

APPROVED
 SUBJECT TO THE CONDITIONS IN THIS OFFICE LETTER.
 No. A2/17510/2004/13-03-2004
 FOR MEMBER SECRETARY
 CHENNAI METROPOLITAN DEVELOPMENT AUTHORITY
 CHENNAI - 600 008.

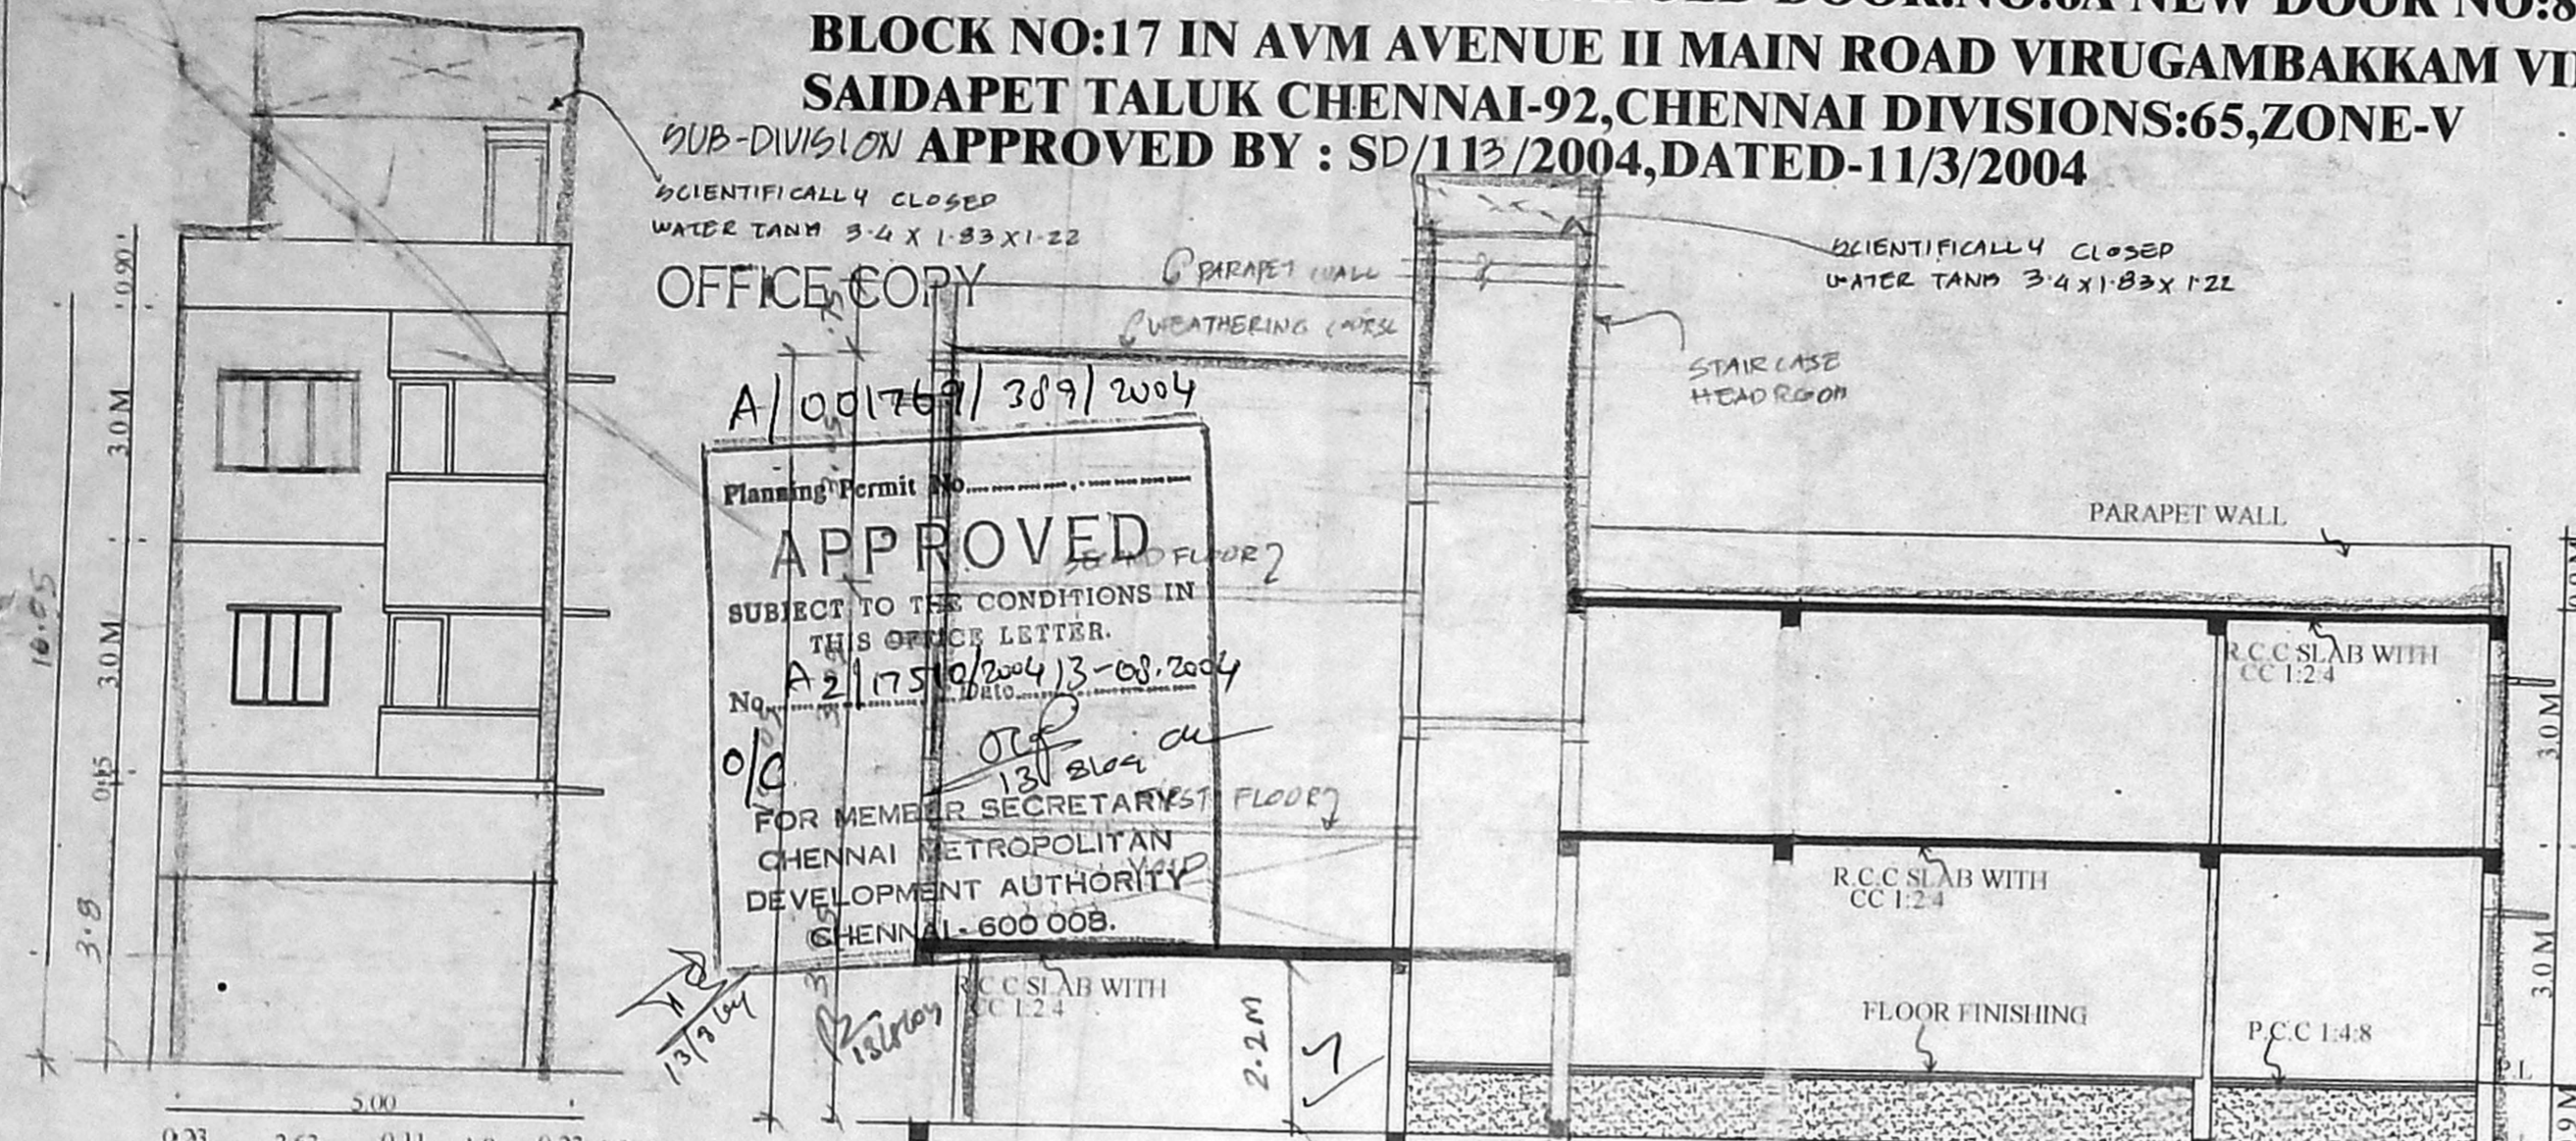


SECTION ON AA

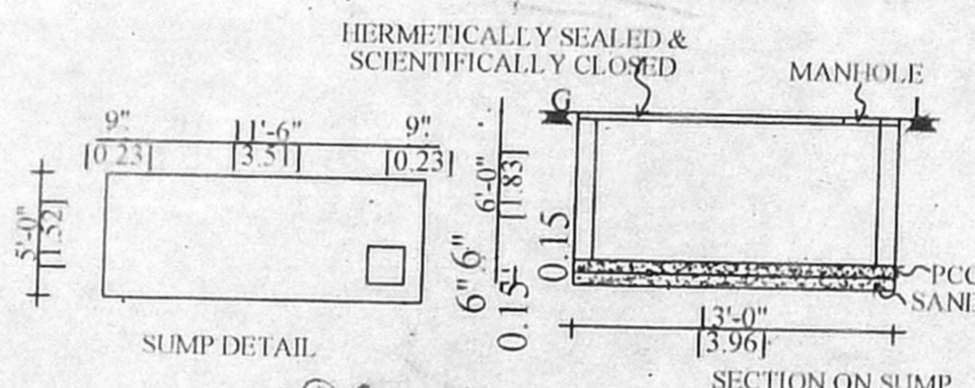


SUMP DETAIL


SECTION ON SUMP

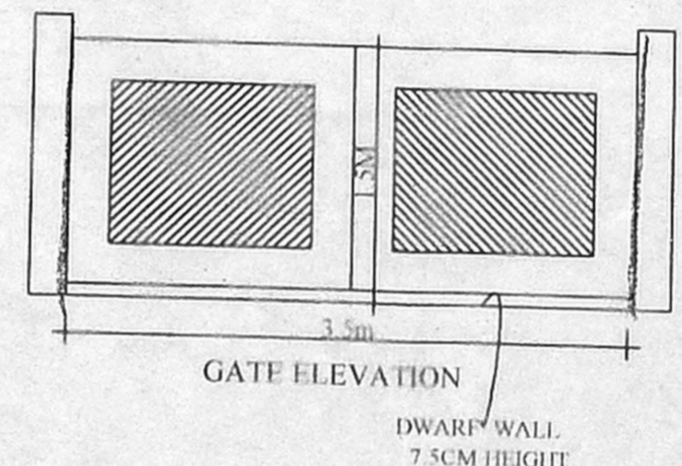

GATE ELEVATION

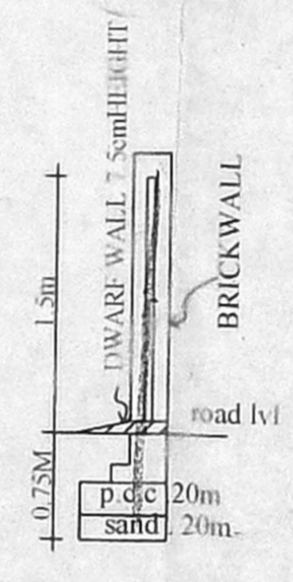

COMPOUND WALL SECTION

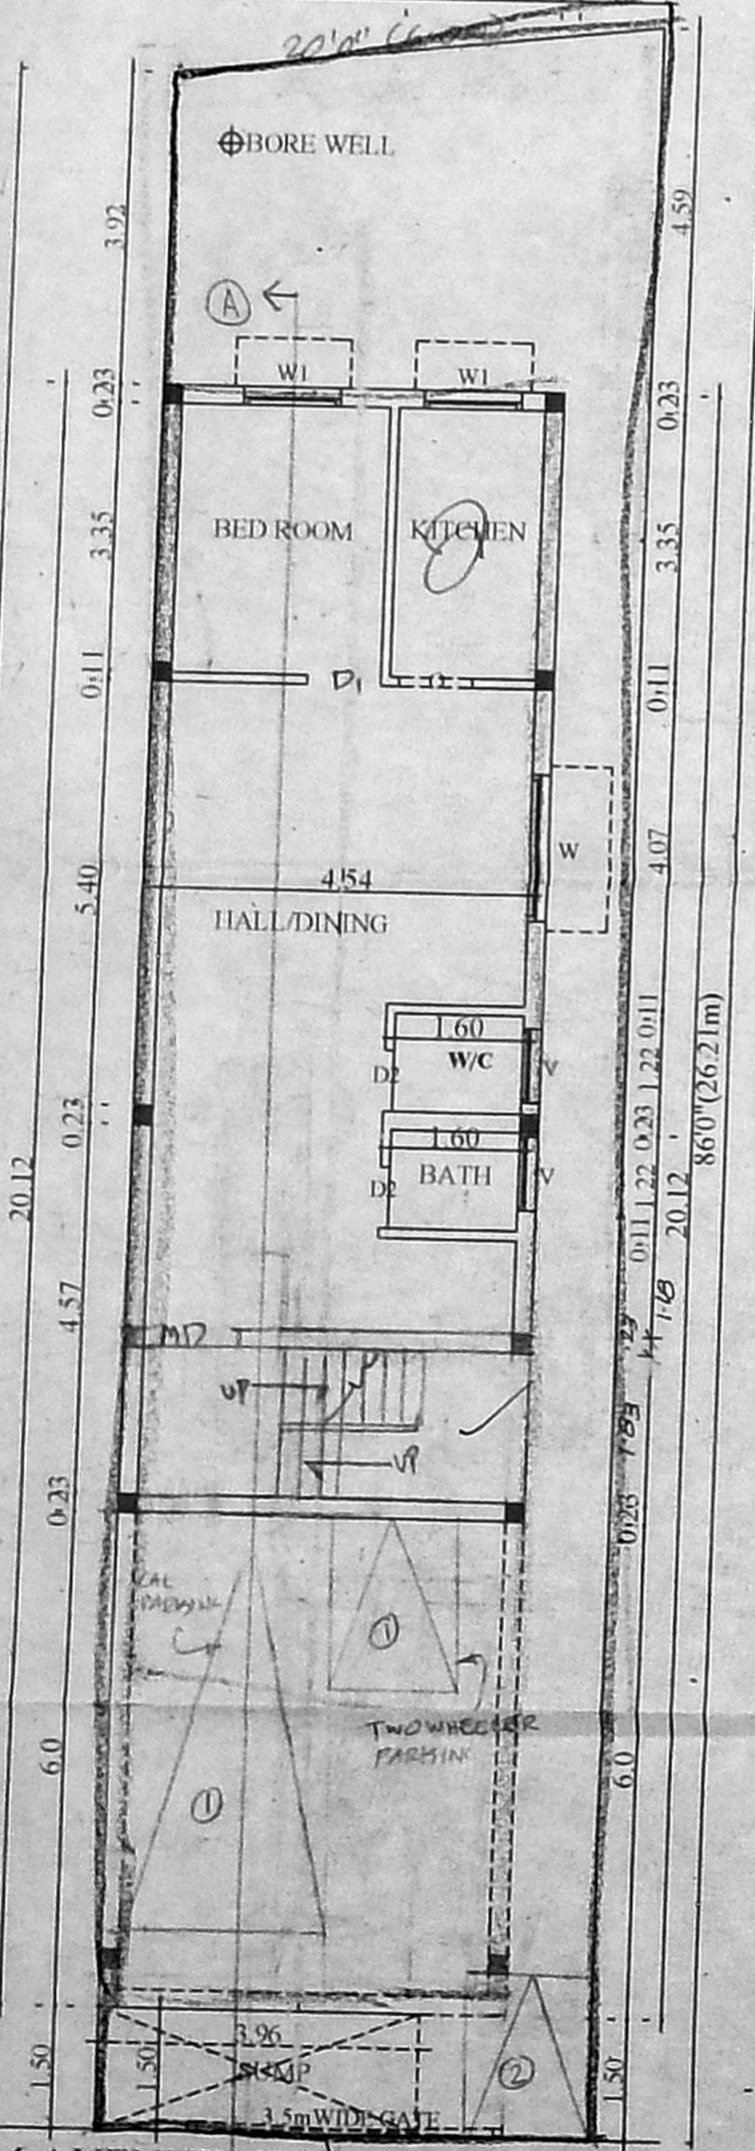


A.V.M AVENUE - II MAIN ROAD 20' WIDE


DWARF WALL 7.5CM HEIGHT

20'0" (6.0m)


SITE PLAN/STILT FLOOR PLAN/GROUND FLOOR PLAN

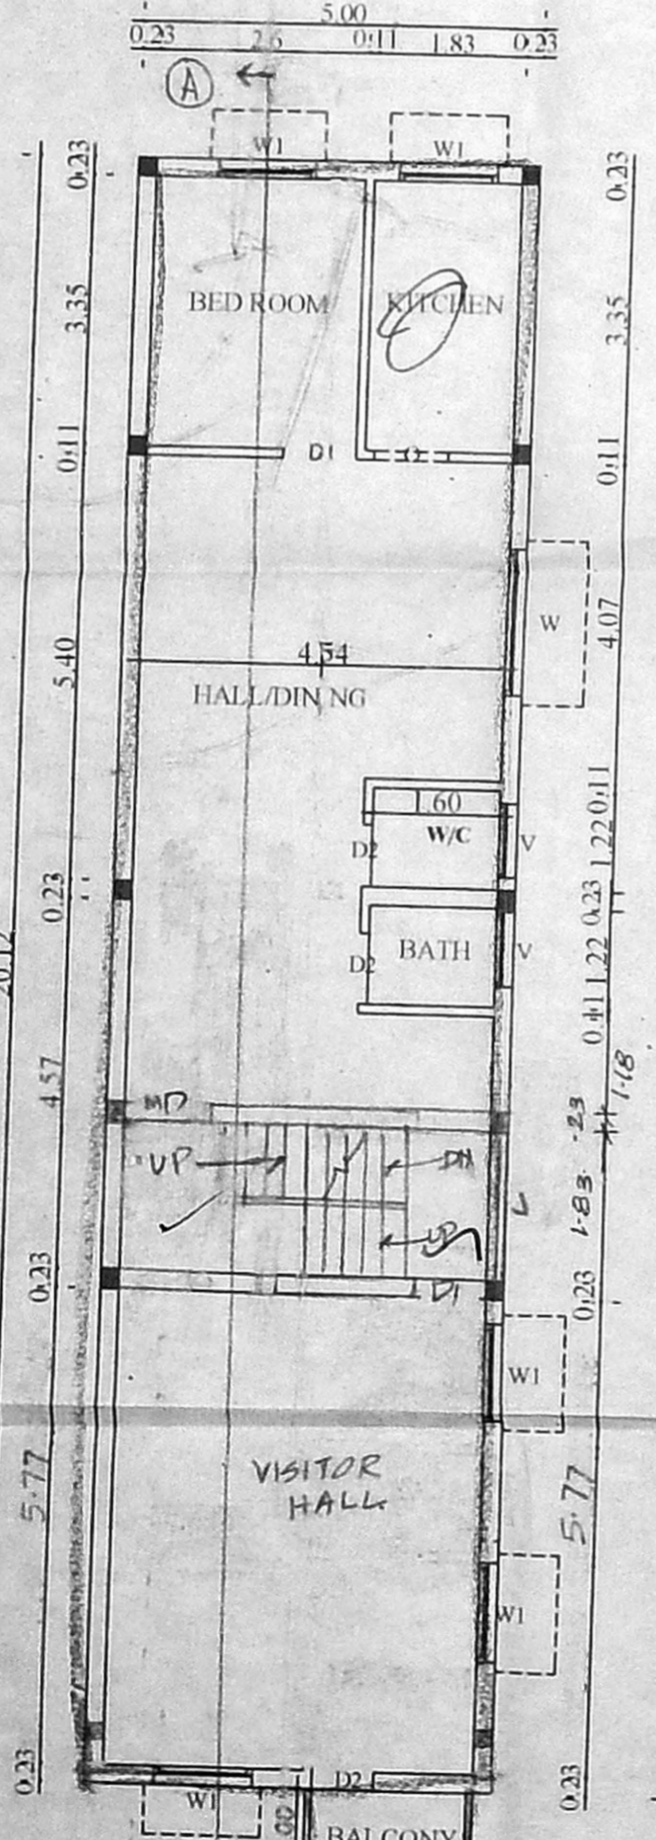


FIRST FLOOR PLAN

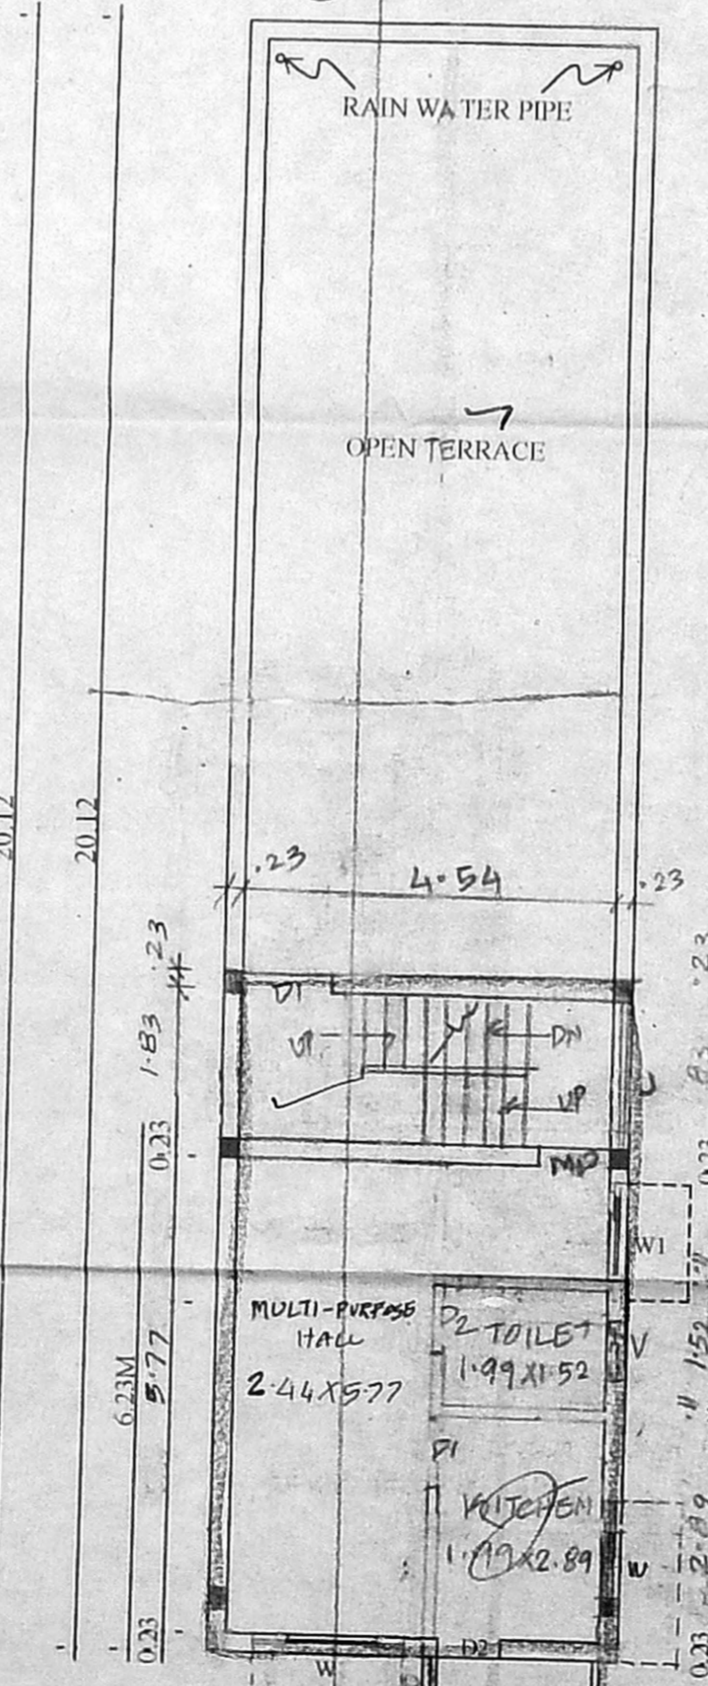


SECOND FLOOR PLAN (PART)

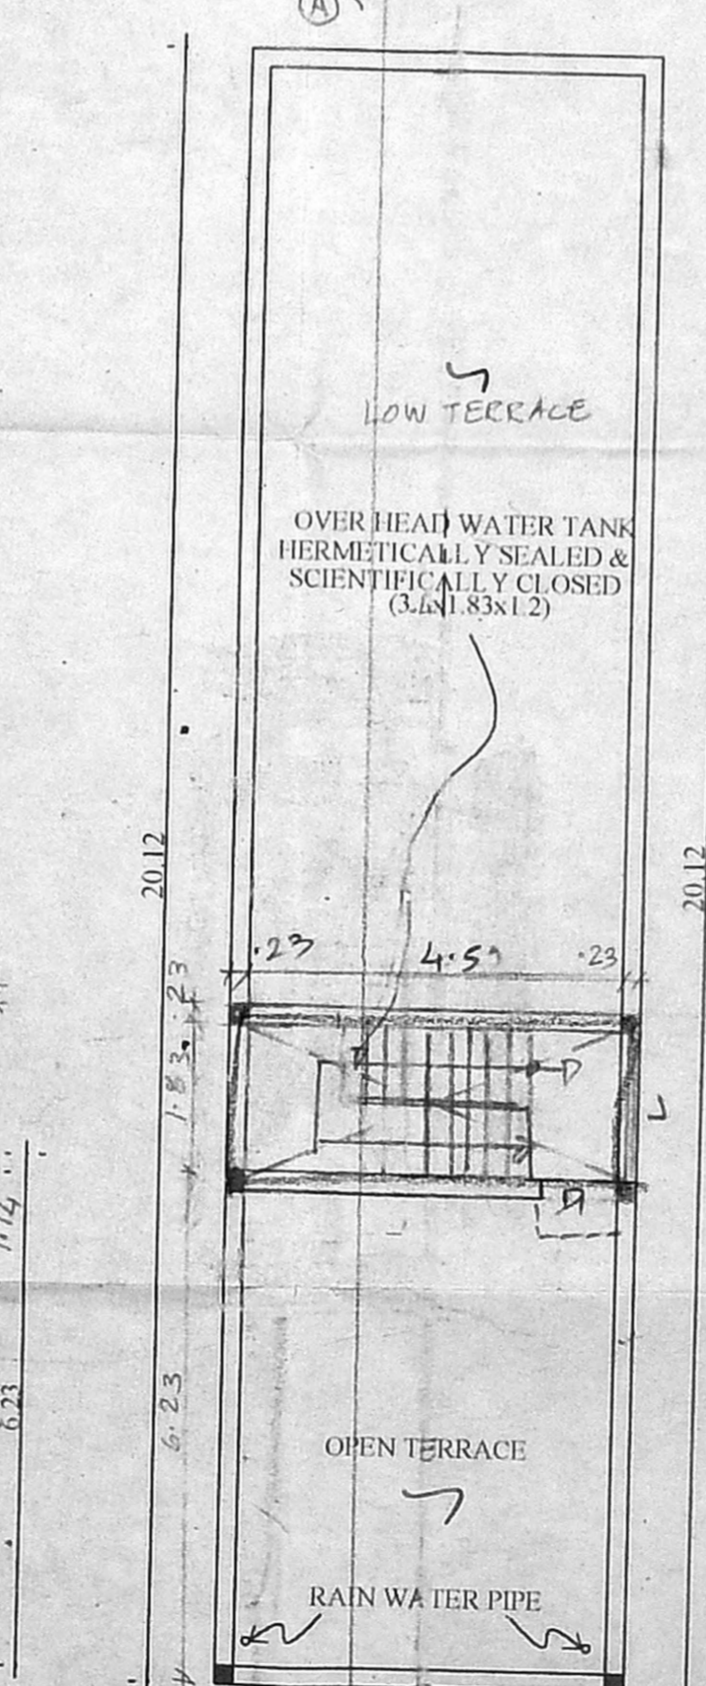


TERRACE FLOOR PLAN

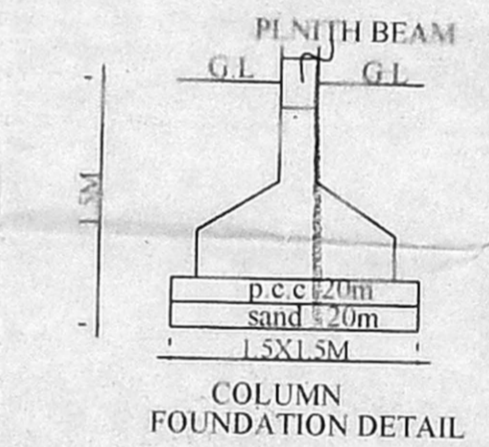

COLUMN FOUNDATION DETAIL

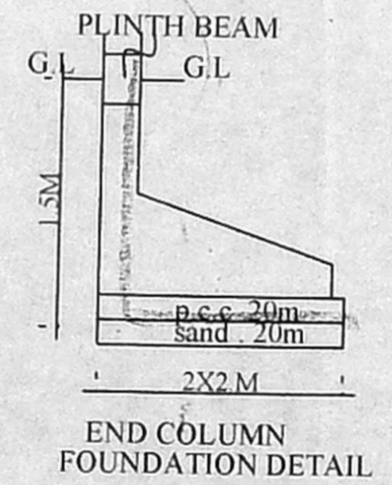

END COLUMN FOUNDATION DETAIL

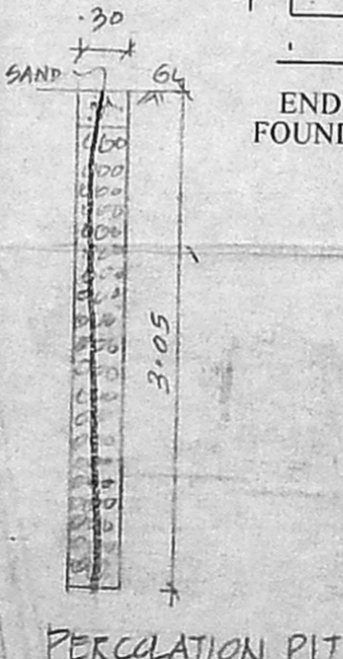

PERCOLATION PIT

SPECIFICATION

FOUNDATION	COLUMN FOUNDATION
WALL	9" TH (230) BRICK WALL
RCC	1:2:4 USING 20MM STONE JELLY
WOODWORK	COUNTRYWOOD
FLOORING	MOSAIC FLOORING

COLOUR INDEX

PROPOSED	[Symbol]
ROAD	[Symbol]
BOUNDARY	[Symbol]

AREA STATEMENT

PLOT AREA	= 157.93	SQM
STILT FLOOR (GROUND FLOOR AREA)	= 101.20	
FIRST FLOOR	= 103.43	
SECOND FLOOR (PART)	= 44.47	
TOTAL	= 249.10	
COVERAGE	= 64.07%	
F.S.I	= 1.35	

NON F.S.I

CAR PARKING STILT FLOOR (PART)	= 36 SQ.M
STAIR CASE HEAD ROOM AREA	= 10.94 SQ.M

OWNER
 V.A. Sreejith

ARCHITECT
 C. VEERANAN, B.Arch.
 Regd. Architect, No.81/14277
 Licenced Surveyor, Cl - I, No.280
 A-2, 1st Floor, Srinivasa Arcade,
 1/2, Arunachalam Road,
 Saligramam, Chennai - 600 09.